


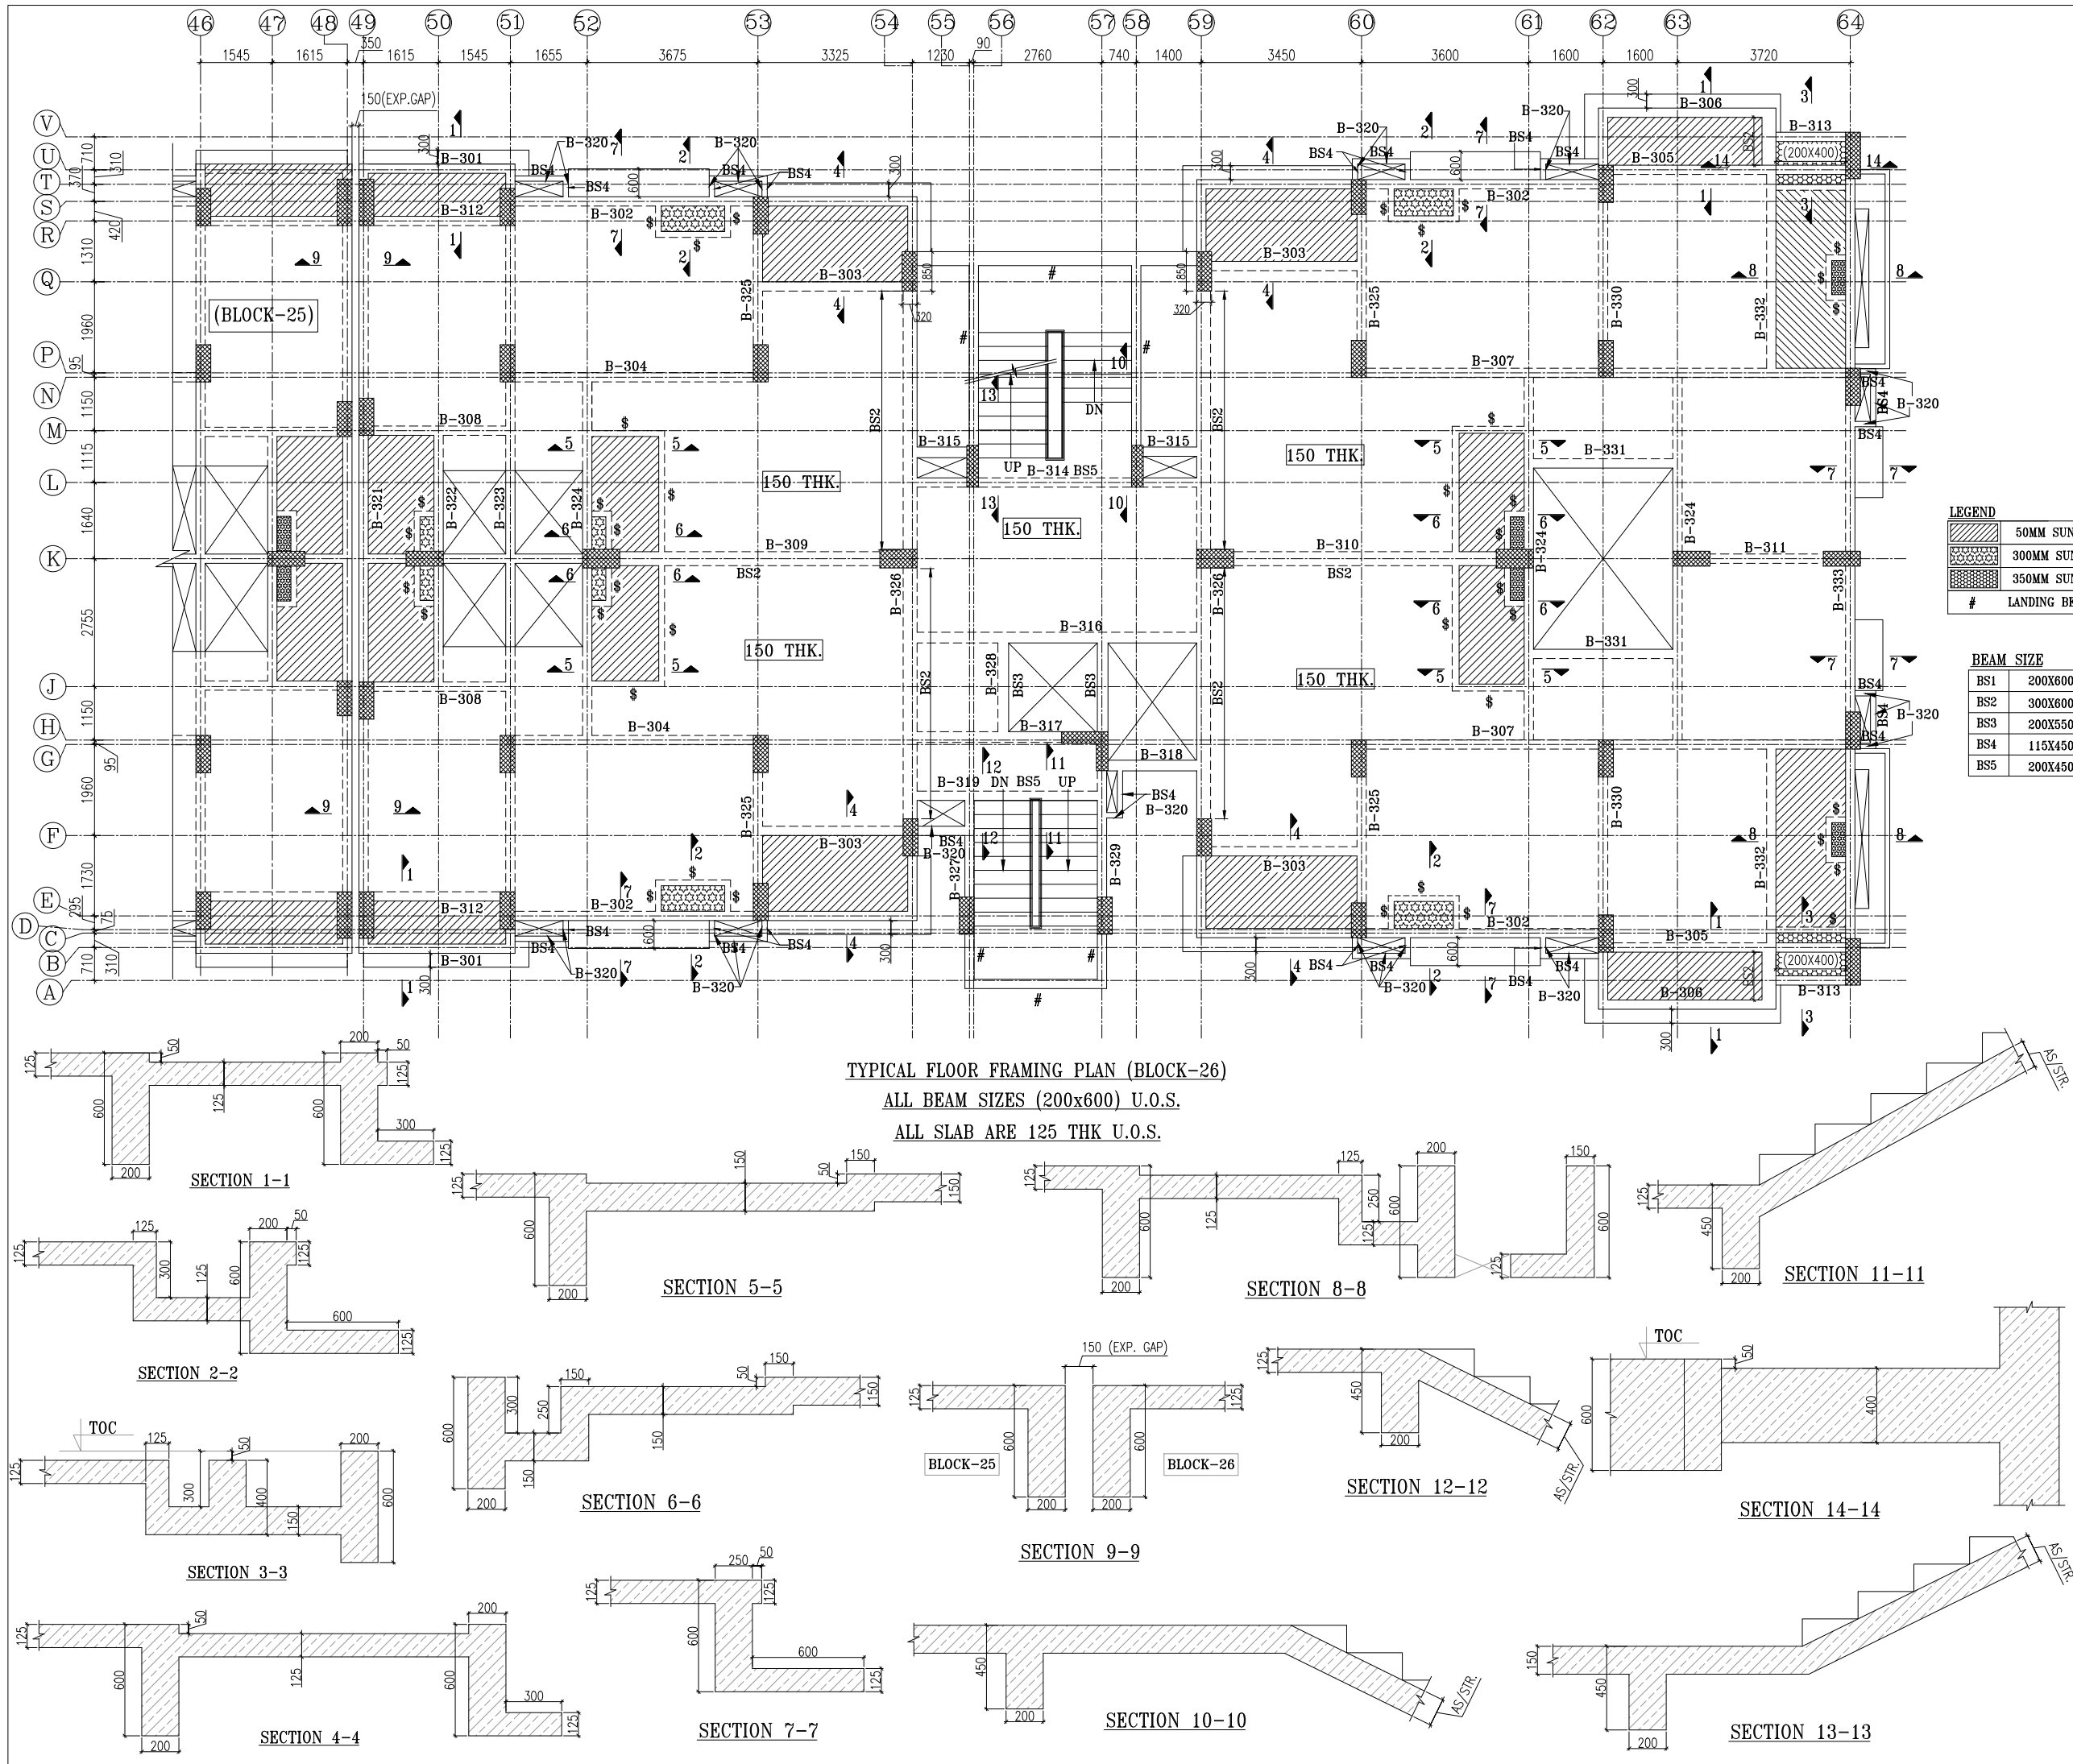

NOTE :-
1- ALL DIMENSIONS ARE IN mm.
2- CONC. GRADE M25.
3. GRADE OF STEEL FE-500
4. DO NOT SCALE , FOLLOW WRITTEN DIMENSIONS ONLY.
5. THIS DRAWING SHALL BE READ IN CONJUNCTION WITH RELEVANT ARCHITECTURAL DRAWINGS.



R K Bhola (C.E.A.I-M-313)

Rev	Date	Description

LEGEND

	50MM SUNK
	300MM SUNK
	350MM SUNK
#	LANDING BEAM

BEAM SIZE

BS1	200X600
BS2	300X600
BS3	200X550
BS4	115X450
BS5	200X450

OWNERS NAME :-



Ashiana Housing Ltd.
Unit no.4 & 5,Plot No.D-2,3rd Floor,
Southern park, saket District Centre,
Saket New Delhi - 110017
Phone no. 011- 42 65 42 65


PROJECT:-
ASHIANA UMANG AT JAIPUR

ARCHITECT:-
b.sengupta architect
A305,RANGOLI,ASHIANAVILLAGEBHIWADI.
PH . 09887488263

STRUCTURE ENGINEERS:-


CIVITECH CONSULTANTS PVT LTD
A-45 , SECTOR -4 , NOIDA-201301
PH. NO: 0120-2544084, E-mail - Projects@civitech.in

BUILDING TYPE	BLOCK - 26	
DRG. TITLE:	TYPICAL FLOOR FRAMING PLAN (BLOCK - 26)	
SCALE:	NTS	KEY IN:
DATE.:	09-09-2021	PLOTTED ON:
DRAWN BY	CHECKED	APPROVED BY:
GURMEET	NARESH	R.K.B
DRG. NO. :- 682/S/26/TYP/301		
ISSUED FOR:- APPROVAL		

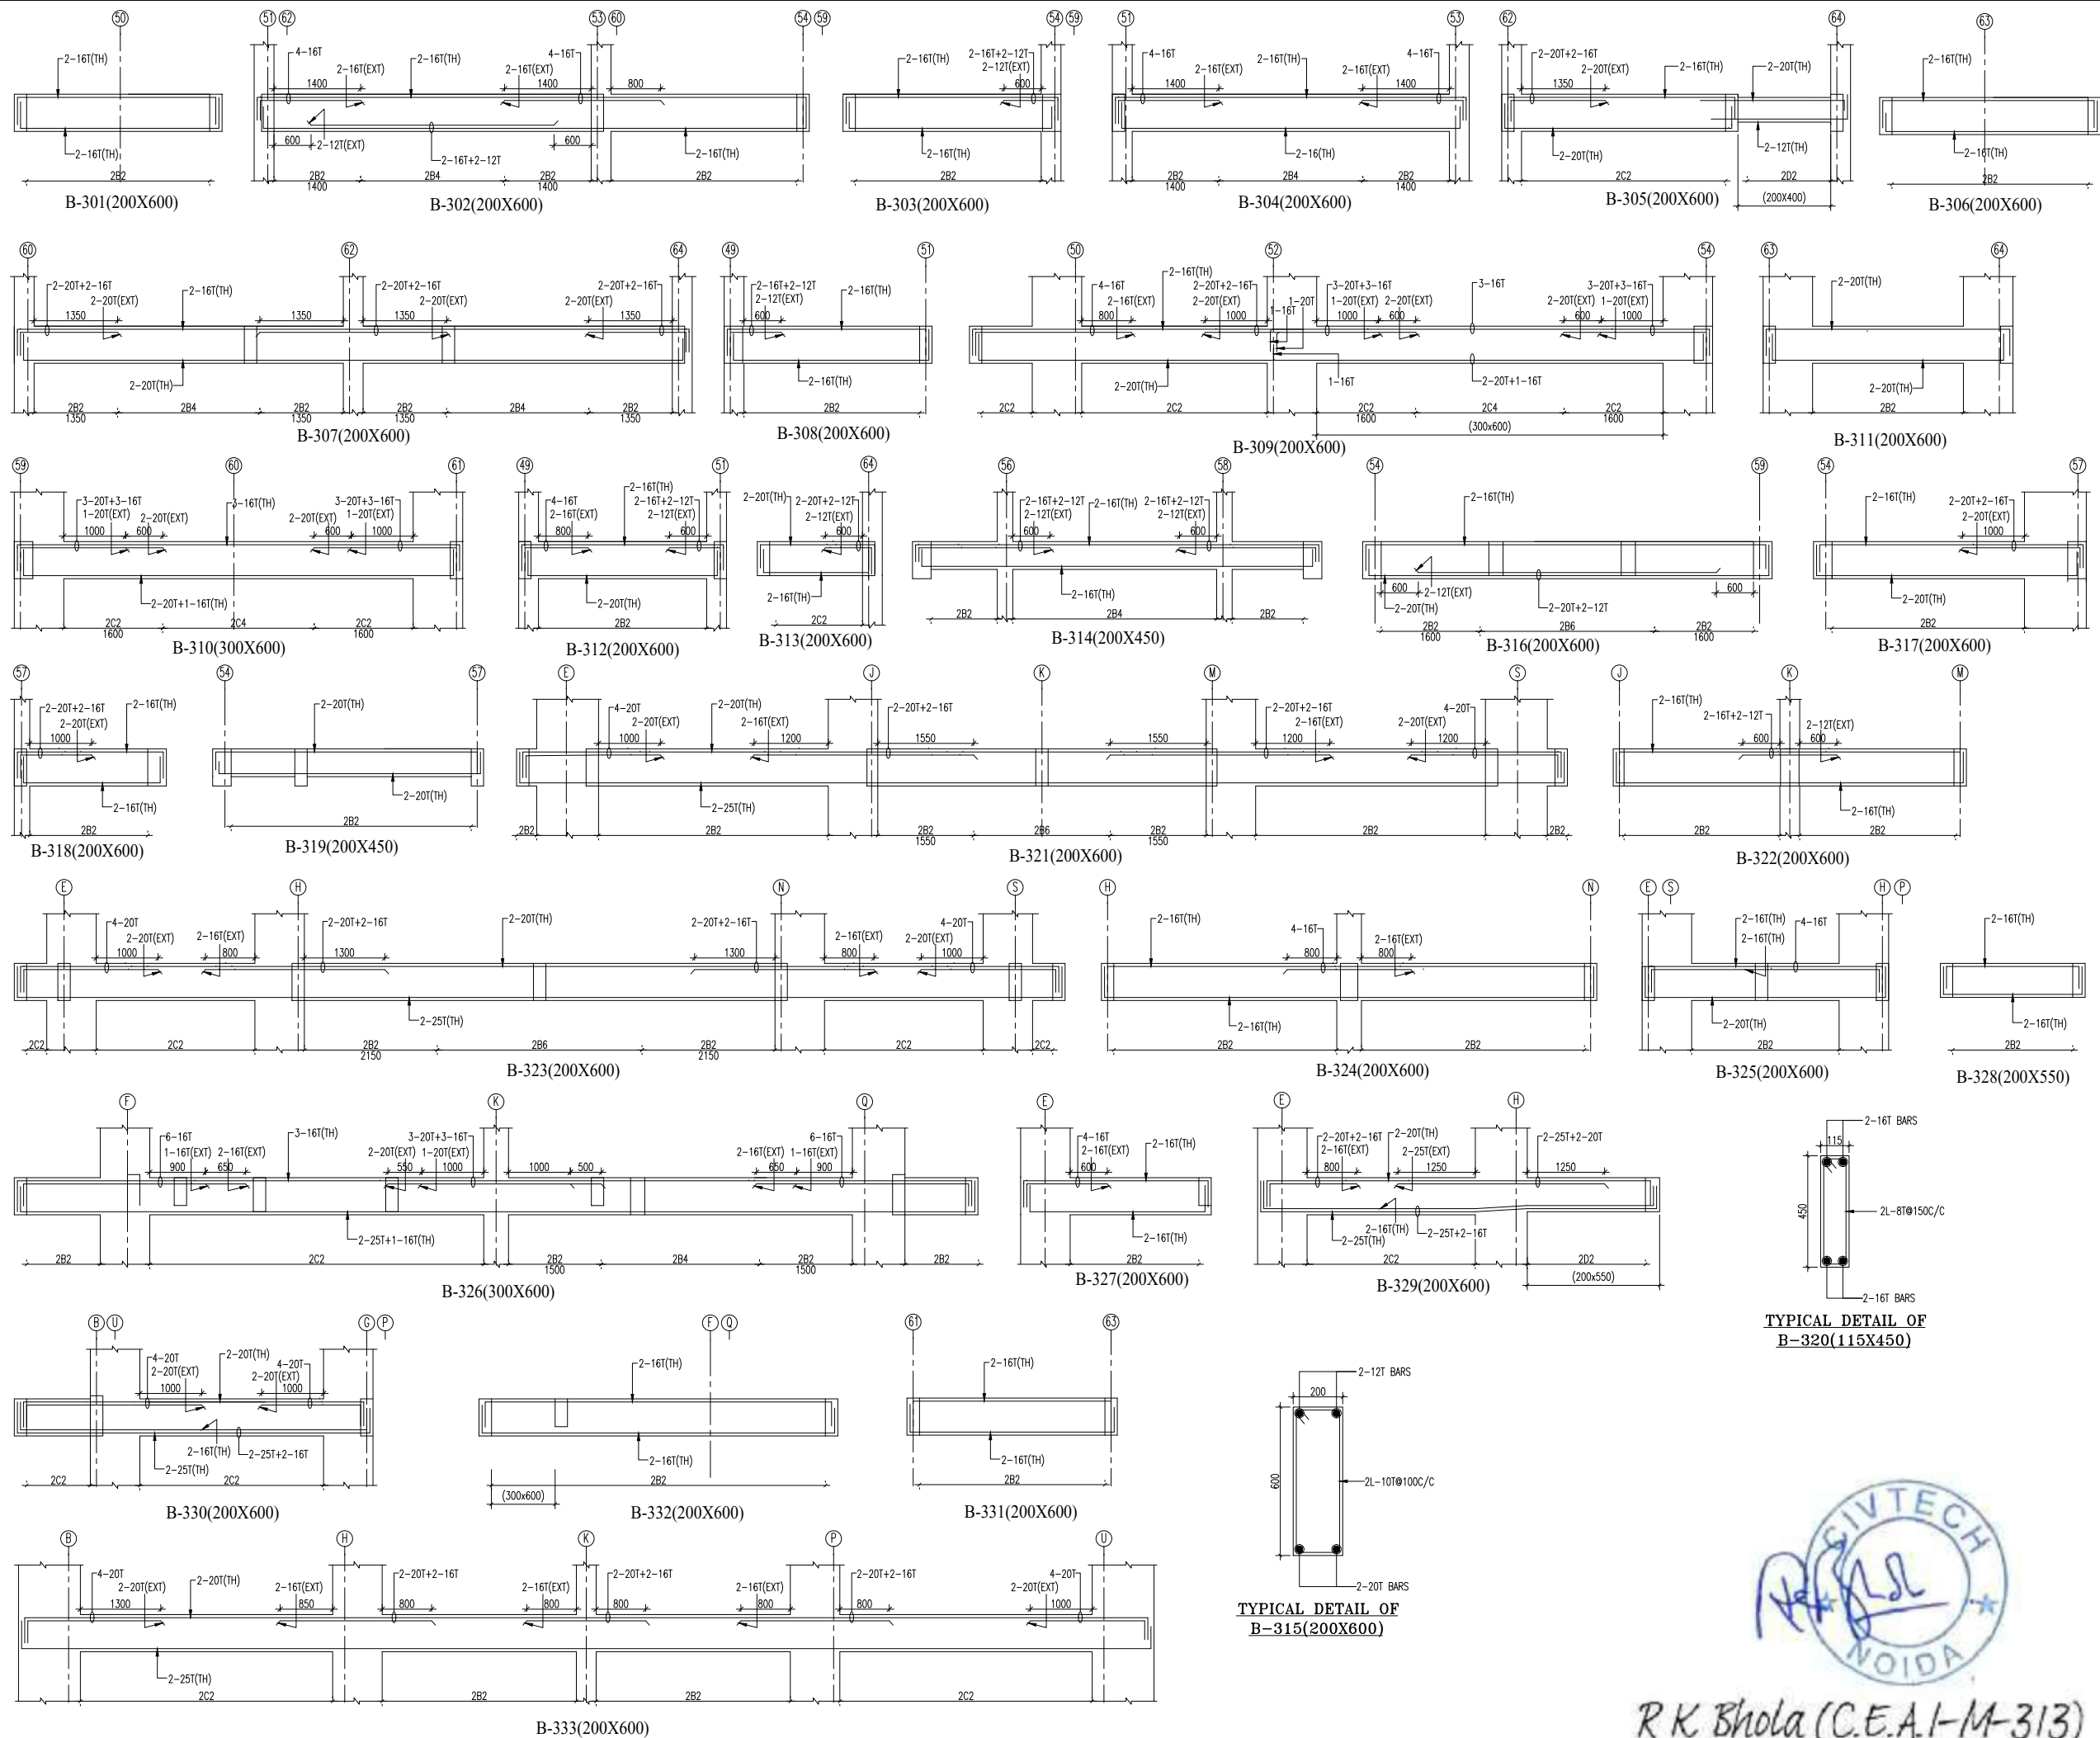

NOTE :-

- 1- ALL DIMENSIONS ARE IN mm.
- 2- CONC. GRADE M25.
3. GRADE OF STEEL FE-500
4. DO NOT SCALE , FOLLOW WRITTEN DIMENSIONS ONLY.
5. THIS DRAWING SHALL BE READ IN CONJUNCTION WITH RELEVANT ARCHITECTURAL DRAWINGS.

SCHEDULE OF STIRRUPS

2B2	2L-8T@100C/C
2B4	2L-8T@150C/C
2B6	2L-8T@200C/C
2C2	2L-10T@100C/C
2C4	2L-10T@150C/C
2C6	2L-10T@200C/C
2D2	2L-12T@100C/C

Rev	Date	Description

OWNERS NAME :-

Ashiana Housing Ltd.
Unit no.4 & 5,Plot No.D-2,3rd Floor,
Southern park, saket District Centre,
Saket New Delhi - 110017
Phone no. 011- 42 65 42 65

PROJECT:-
ASHIANA UMANG AT JAIPUR

ARCHITECT:-
b.sengupta architect
A305,RANGOLI,ASHIANAVILLAGEBHIWADI.
PH . 09887488263

STRUCTURE ENGINEERS:-
CIVTECH CONSULTANTS PVT LTD
A-45 , SECTOR -4 , NOIDA-201301
PH. NO: 0120-2544084, E-mail - Projects@civtech.in

BUILDING TYPE
BLOCK - 26

DRG. TITLE:
TYPICAL FLOOR BEAM DETAIL (BLOCK - 26)

SCALE: NTS KEY IN:


DATE.: 09-09-2021 PLOTTED ON:

DRAWN BY	CHECKED	APPROVED BY:
GURMEET	NARESH	R.K.B










DRG. NO. :- 682/S/26/TYP/302
ISSUED FOR:- APPROVAL

R K Bhola (C.E.A.I-M-313)



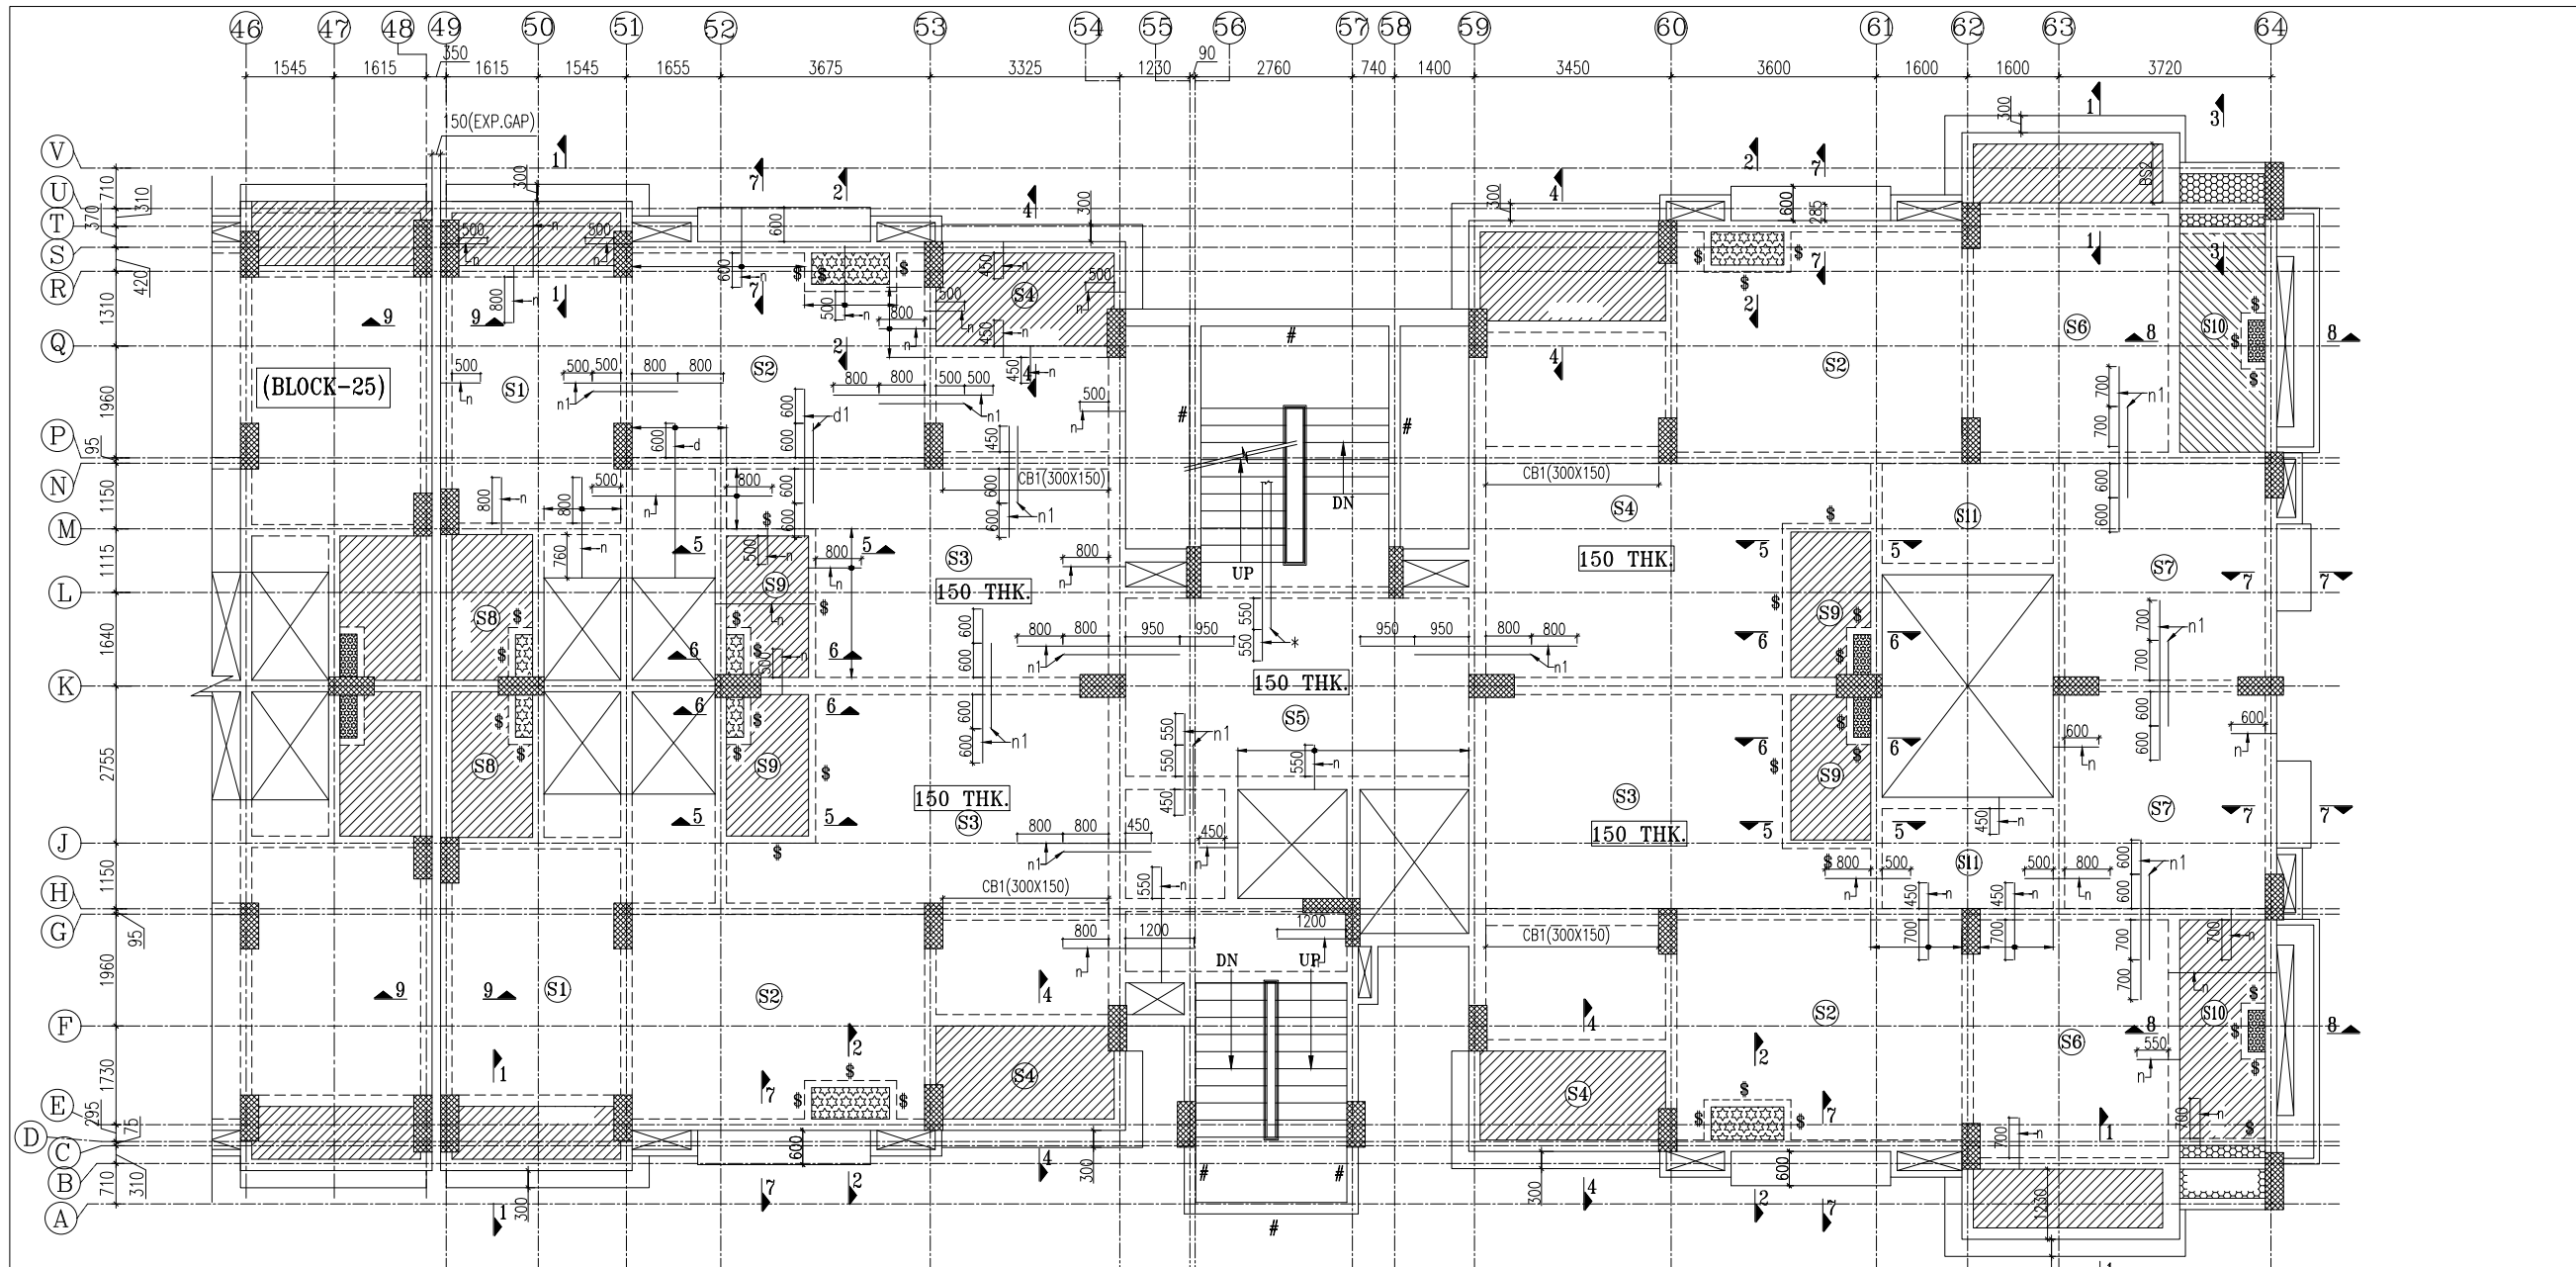

TYPICAL FLOOR SLAB REINF. PLAN (BLOCK-26)
ALL SLAB ARE 125 THK U.O.S.

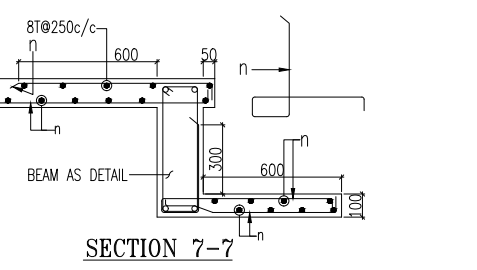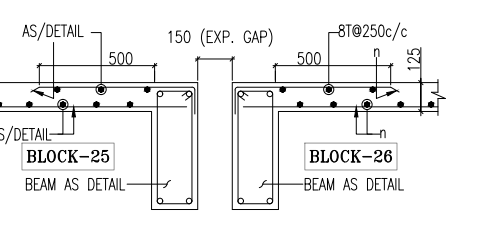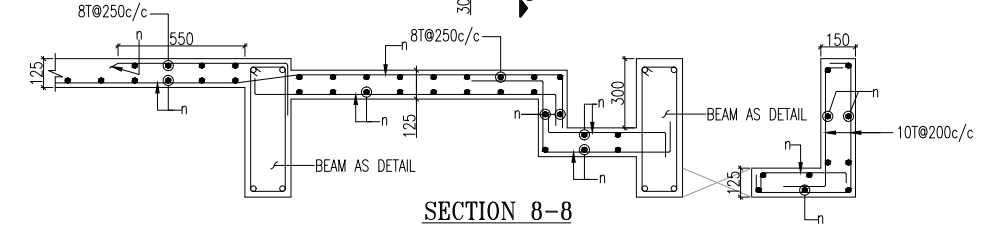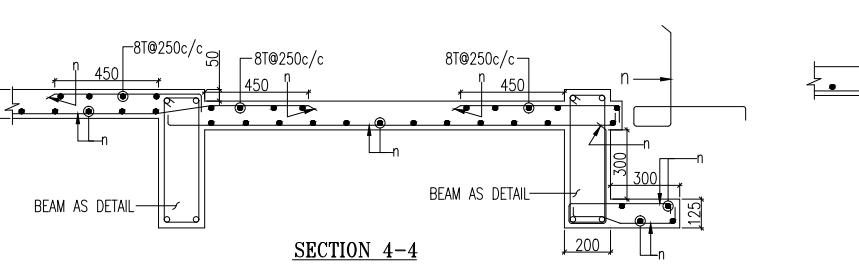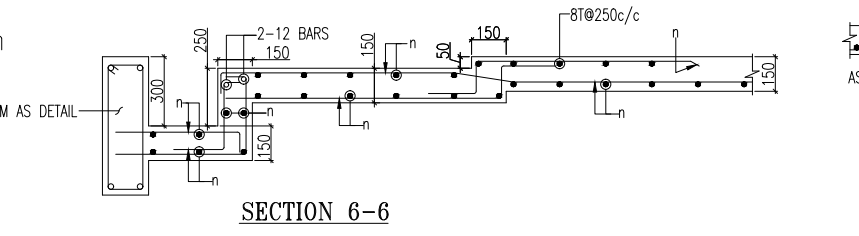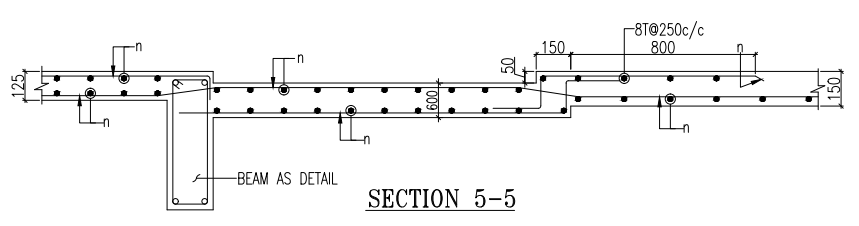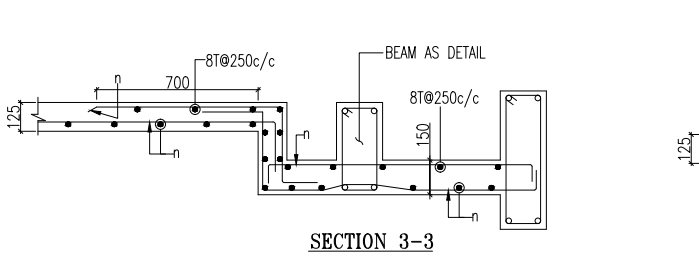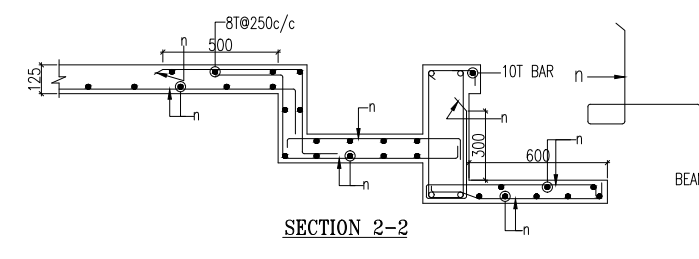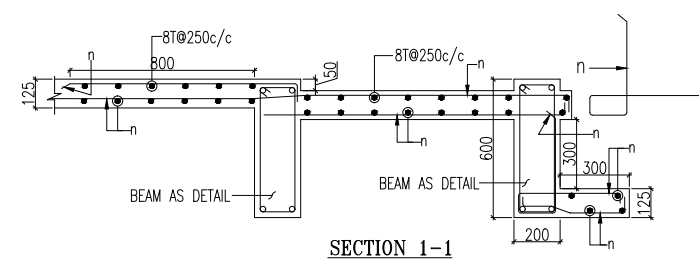


SLAB REINF.DETAILS

REINF. MKD.	REINF. & SPACING (mm)
n	8T@200C/C
n1	8T@400C/C
d	8T@175C/C
d1	8T@350C/C
*	REINF.. AS/STAIRCASE

LEGEND

——	TOP
----	BOTTOM

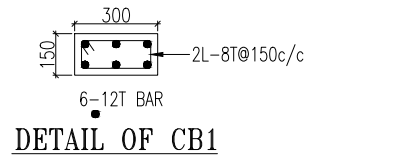

DETAIL OF CB1

ALTH. BOTTOM REINF. IS 8T@200c/c IN BOTHWAYS NOT SHOWN IN PLAN FOR CLARITY.

NOTE :-

- 1- ALL DIMENSIONS ARE IN mm.
- 2- CONC. GRADE M25.
3. GRADE OF STEEL FE-500
4. DO NOT SCALE , FOLLOW WRITTEN DIMENSIONS ONLY.
5. THIS DRAWING SHALL BE READ IN CONJUNCTION WITH RELEVANT ARCHITECTURAL DRAWINGS.

R K Bhola (C.E.A.I-M-313)

LEGEND

	50MM SUNK
	300MM SUNK
#	LANDING BEAM

Rev	Date	Description

OWNERS NAME :-

Ashiana Housing Ltd.
Unit no.4 & 5,Plot No.D-2,3rd Floor,
Southern park, saket District Centre,
Saket New Delhi - 110017
Phone no. 011- 42 65 42 65

PROJECT:-

ASHIANA UMANG AT JAIPUR

ARCHITECT:-

b.sengupta architect
A305,RANGOLI,ASHIANAVILLAGEBHIWADI.
PH . 09887488263

STRUCTURE ENGINEERS:-

CIVITECH CONSULTANTS PVT LTD
A-45 , SECTOR -4 , NOIDA-201301
PH. NO: 0120-2544084, E-mail - Projects@civitech.in

BUILDING TYPE	BLOCK - 26	
DRG. TITLE:	TYPICAL FLOOR SLAB REINF. DETAIL (BLOCK - 26)	
SCALE:	NTS	KEY IN:
DATE.:	03-09-2021	PLOTTED ON:
DRAWN BY	CHECKED	APPROVED BY:
GURMEET	NARESH	R.K.B
DRG. NO. :- 682/S/26/TYP/303		
ISSUED FOR:- APPROVAL		