



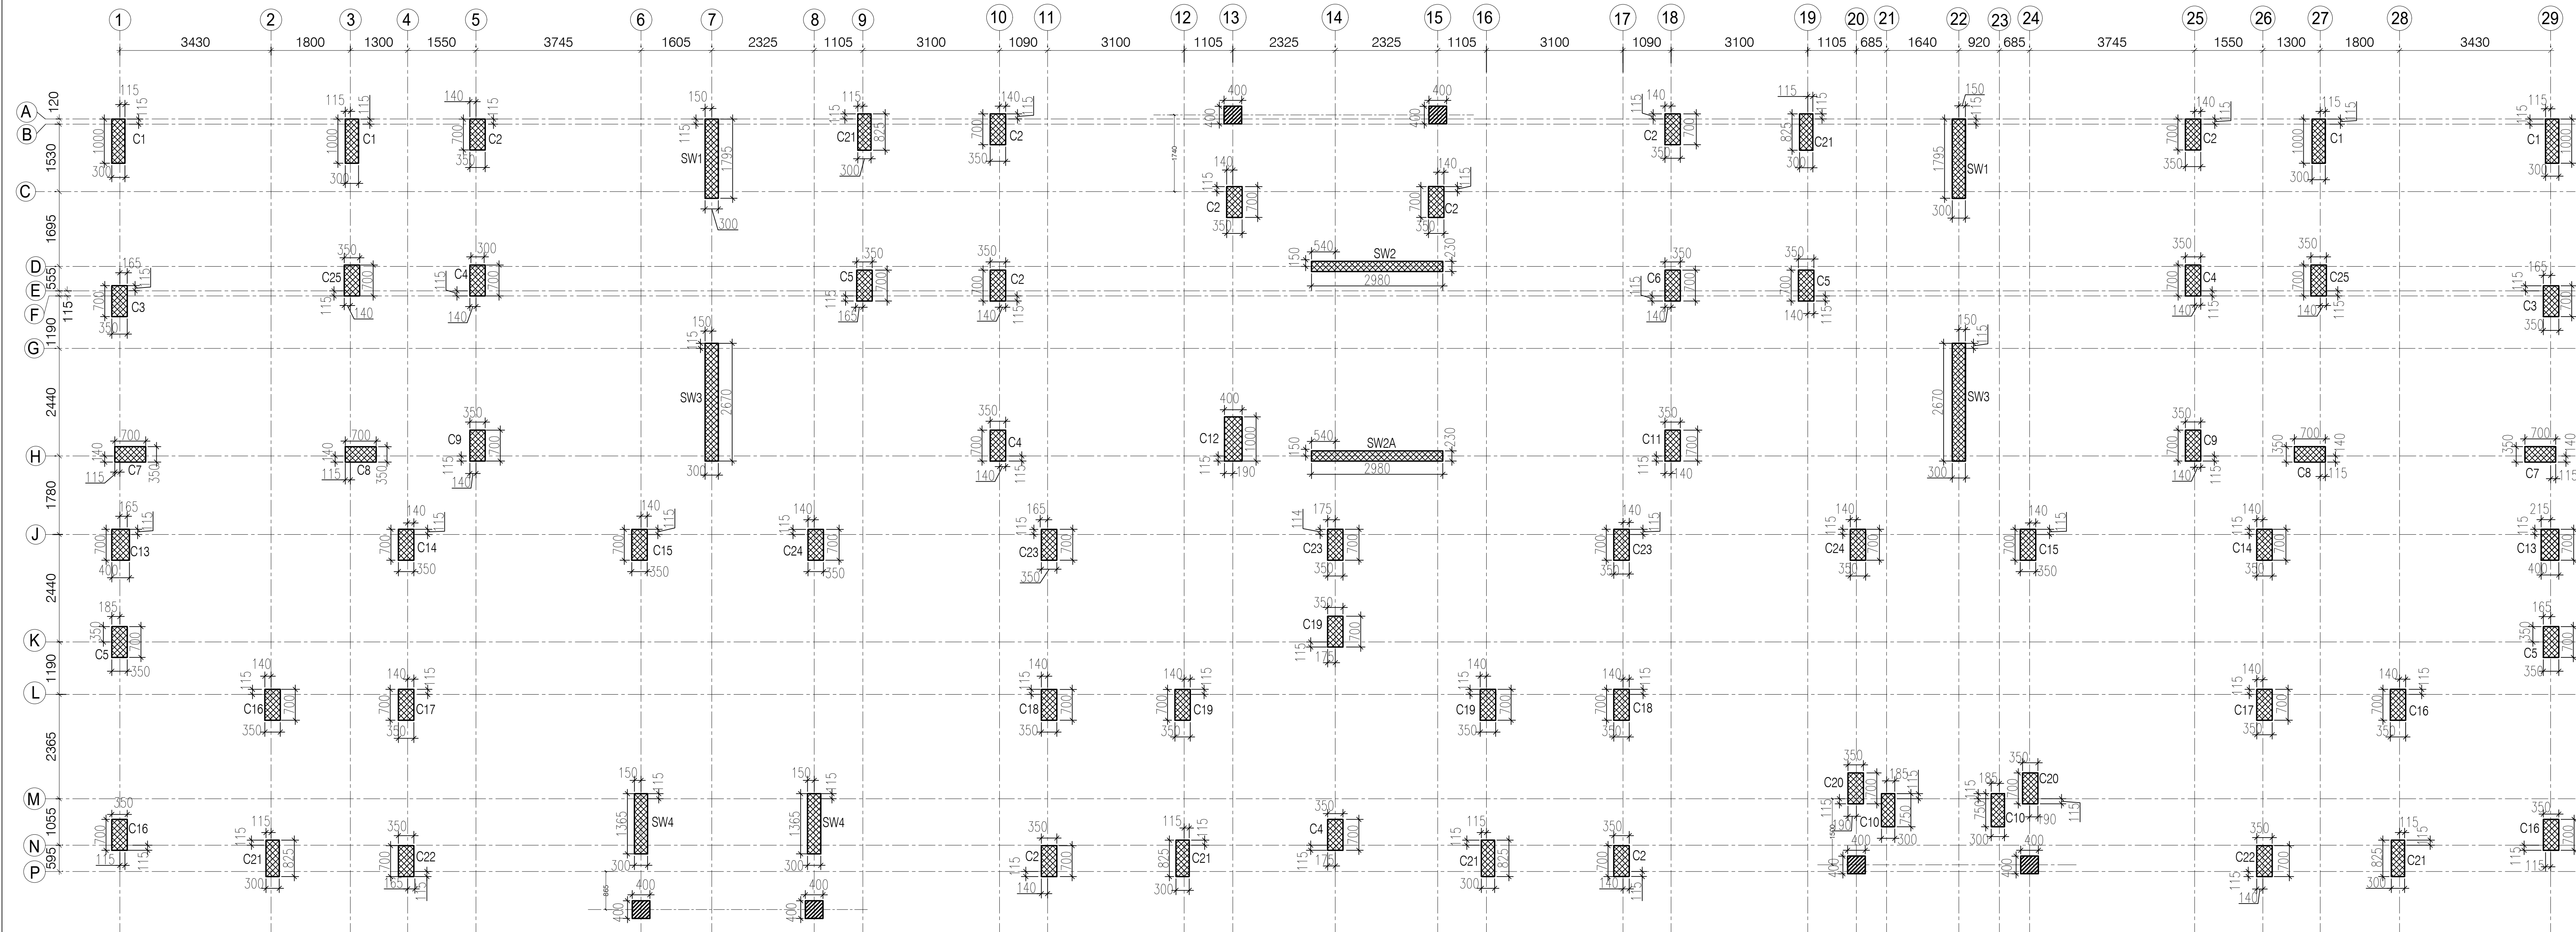

COLUMN LAYOUT PLAN
FOUNDATION TO FIRST FLOOR

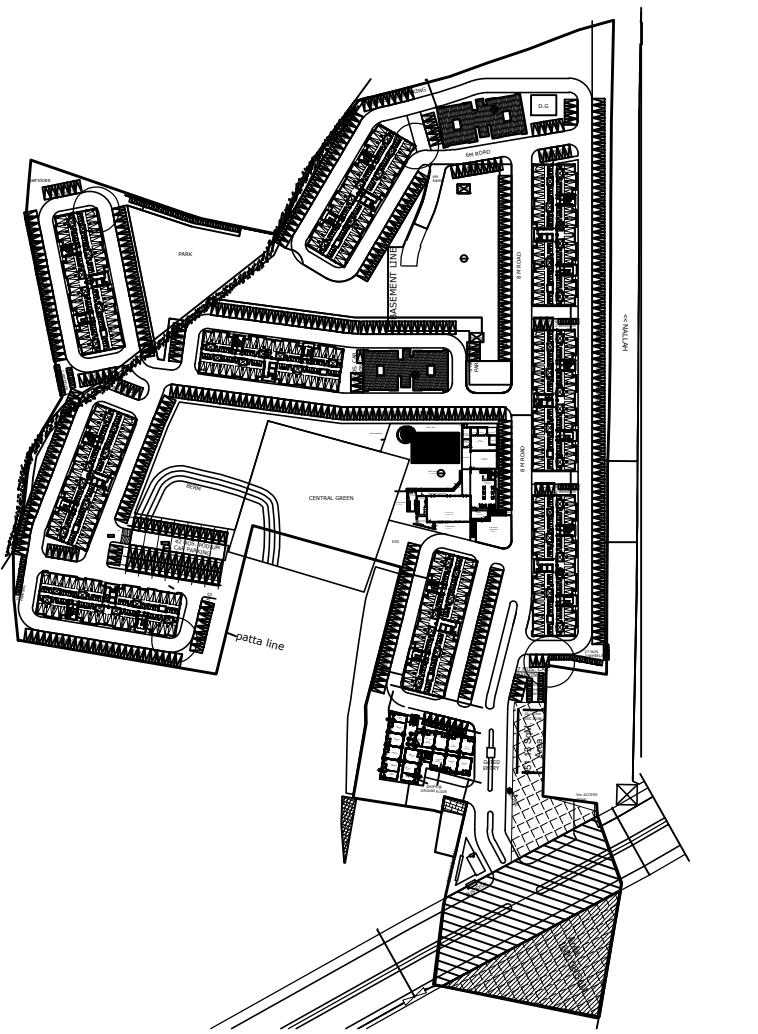

KEY PLAN

NOTE

- 1- FOR GENERAL NOTES REFER DWG NO. 000/S/100
- 2- ALL DIMENSIONS ARE IN mm.
- 3- CON. MIX - M25.
- 4- GRADE OF REIN - Fe 500.
- 5- THIS DWG. SHALL BE READ WITH ALL RELEVANT ARCH. DRAWING.



Rev	Date	Description

OWNERS NAME

Ashiana Housing Ltd.

Unit no.4 & 5,Plot No.D-2,3rd Floor,
Southern park, saket District Centre,
Saket New Delhi - 110017
Phone no. 011- 42 65 42 65

PROJECT :

**ASHIANA TARANG
AT BHIWADI**

ARCHITECT

b.sengupta architect

A305,RANGOLI,ASHIANAVILLAGEBHIWADI.
PH . 09887488263


STRUCTURE ENGINEERS



CIVITECH CONSULTANTS PVT LTD
A-45 , SECTOR -4 , NOIDA-201301
PH. NO: 0120-2544084, E-mail - Projects@civitech.in

DRG. TITLE: COLUMN LAYOUT PLAN

SCALE:	NTS	KEY IN:
DATE.:	10-02-16	PLOTTED ON:
DRAWN BY :-	VIJAY	CHECKED:- NAUMAN
DESIGNED BY :-	ARIFFA	APPROVED BY:- R.K.D.
DRG. NO. :-	727/S/T-A /101	
ISSUED FOR:-	APPROVAL	

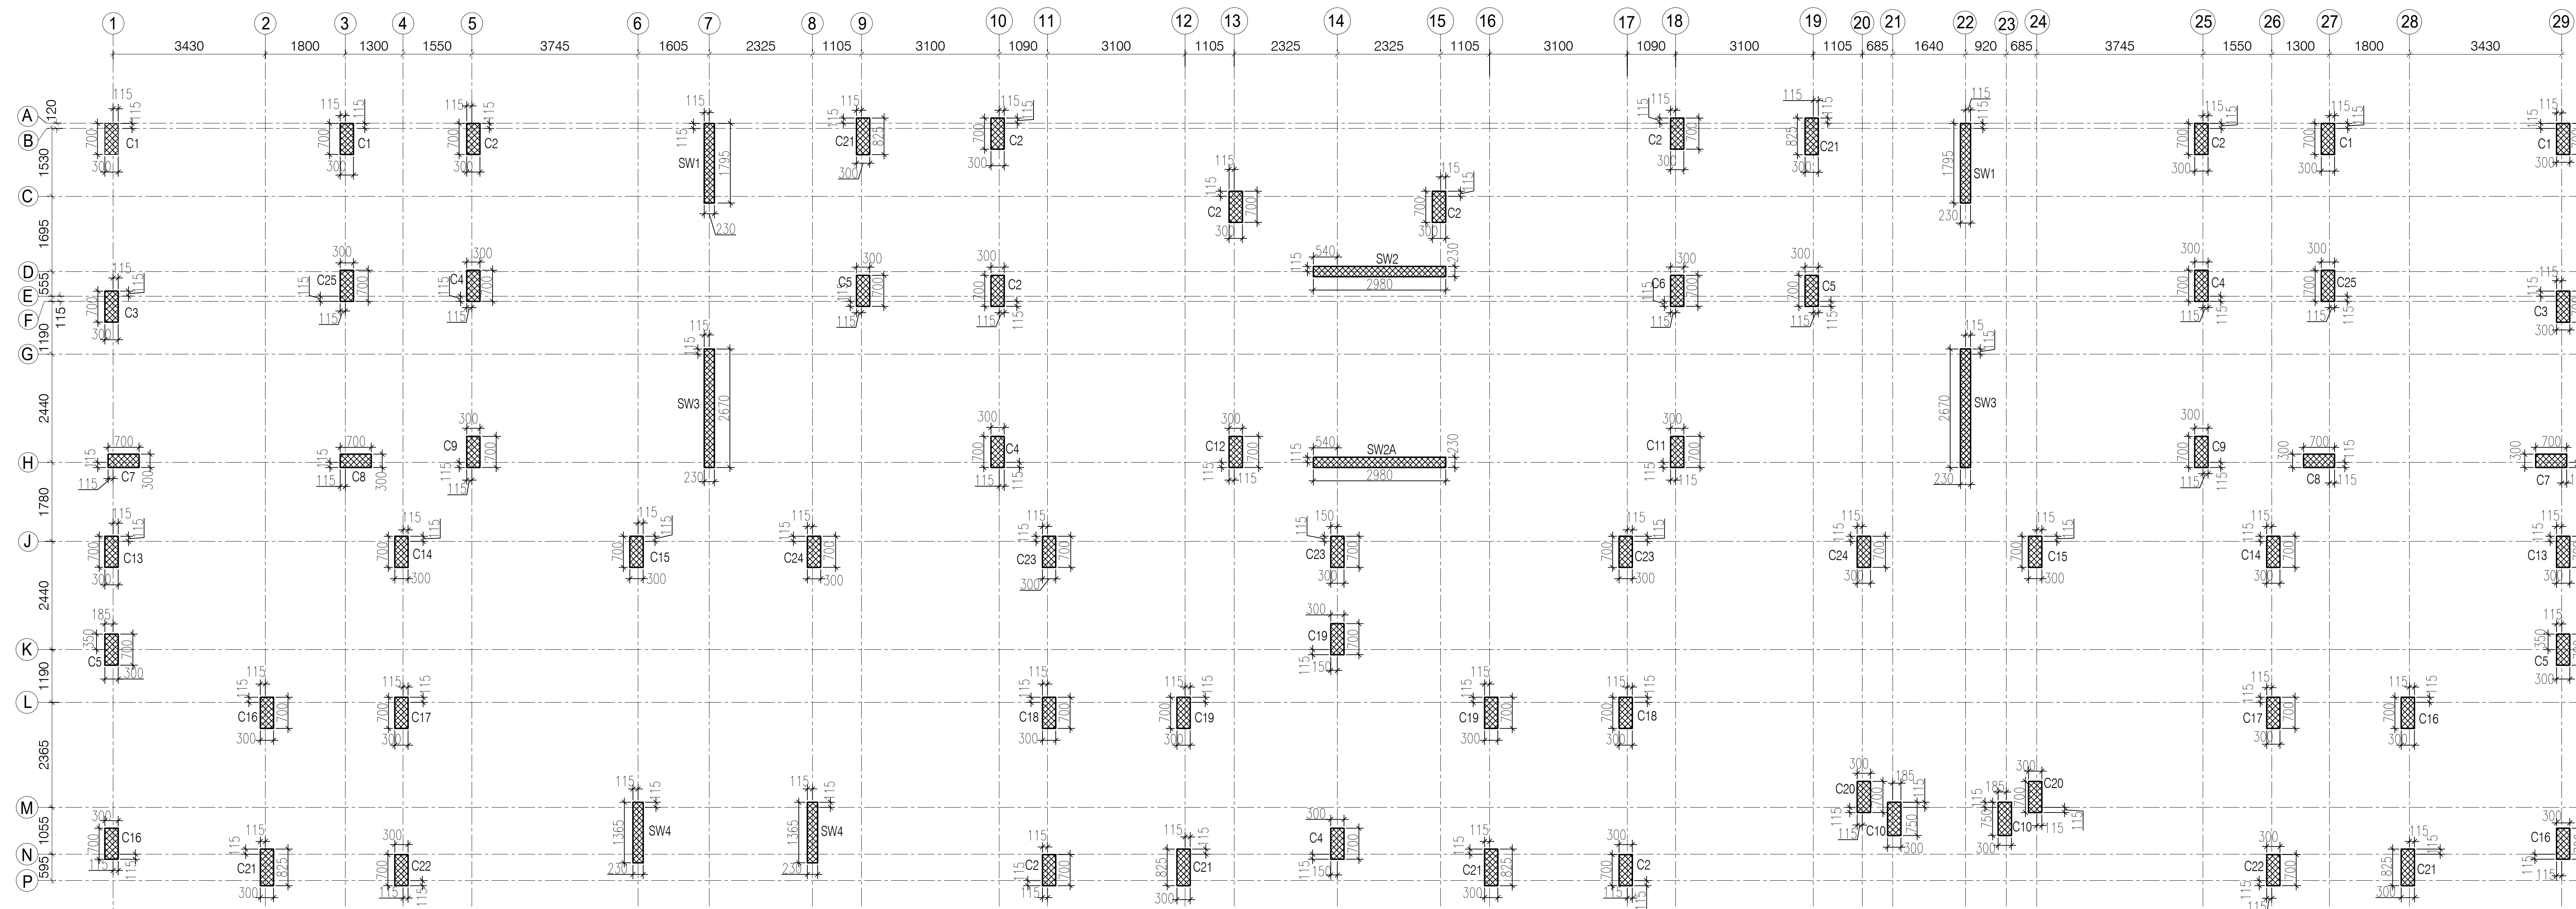

COLUMN LAYOUT PLAN
FIRST LVL. TO ABOVE



1- FOR GENERAL NOTES REFER DWG NO. 000/S/100
2- ALL DIMENSIONS ARE IN mm.
3- CON. MIX -M25.
4- GRADE OF REIN - Fe 500.
5- THIS DWG. SHALL BE READ WITH ALL RELEVANT
ARCH. DRAWING.




OWNERS NAME


PROJECT :

ARCHITECT



STRUCTURE ENGINEERS

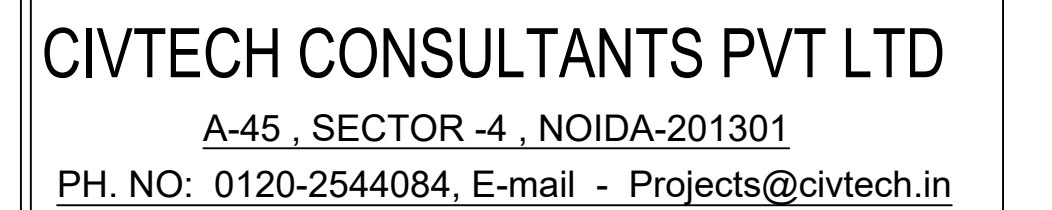

DRG. TITLE:		<u>COLUMN LAYOUT PLAN</u>	
SCALE:	NTS	KEY IN:	
DATE.:	<u>10-02-16</u>	PLOTTED ON:	
DRAWN BY :-	<u>VIJAY</u>	CHECKED:-	NAUMAN
DESIGNED BY :-	ARIFFA	APPROVED BY:-	<u>R.K.D.</u>
DRG. NO. :-	727/S/T-A/102		
ISSUED FOR:-	APPROVAL		

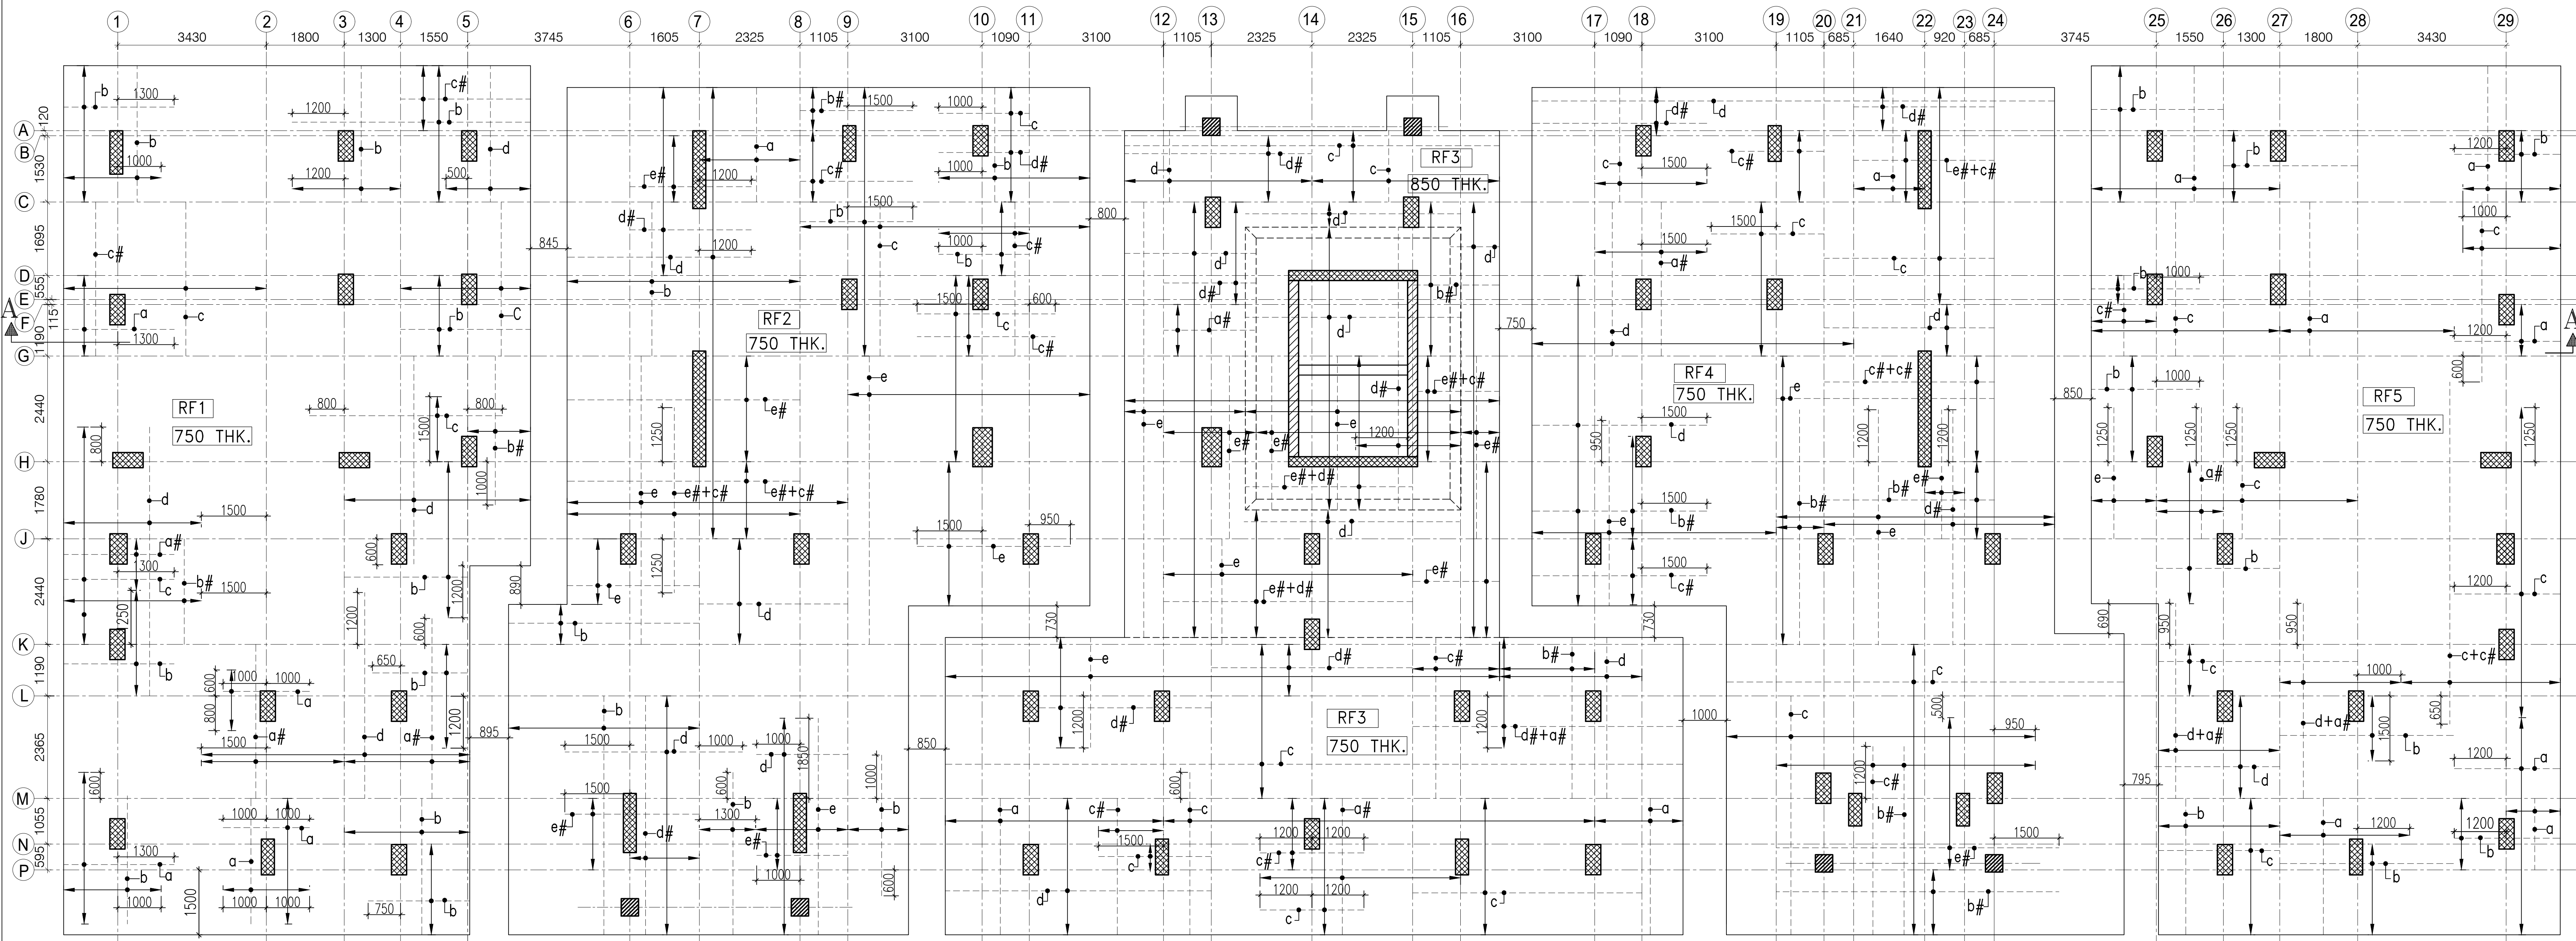

RAFT BOTTOM REINFORCEMENT

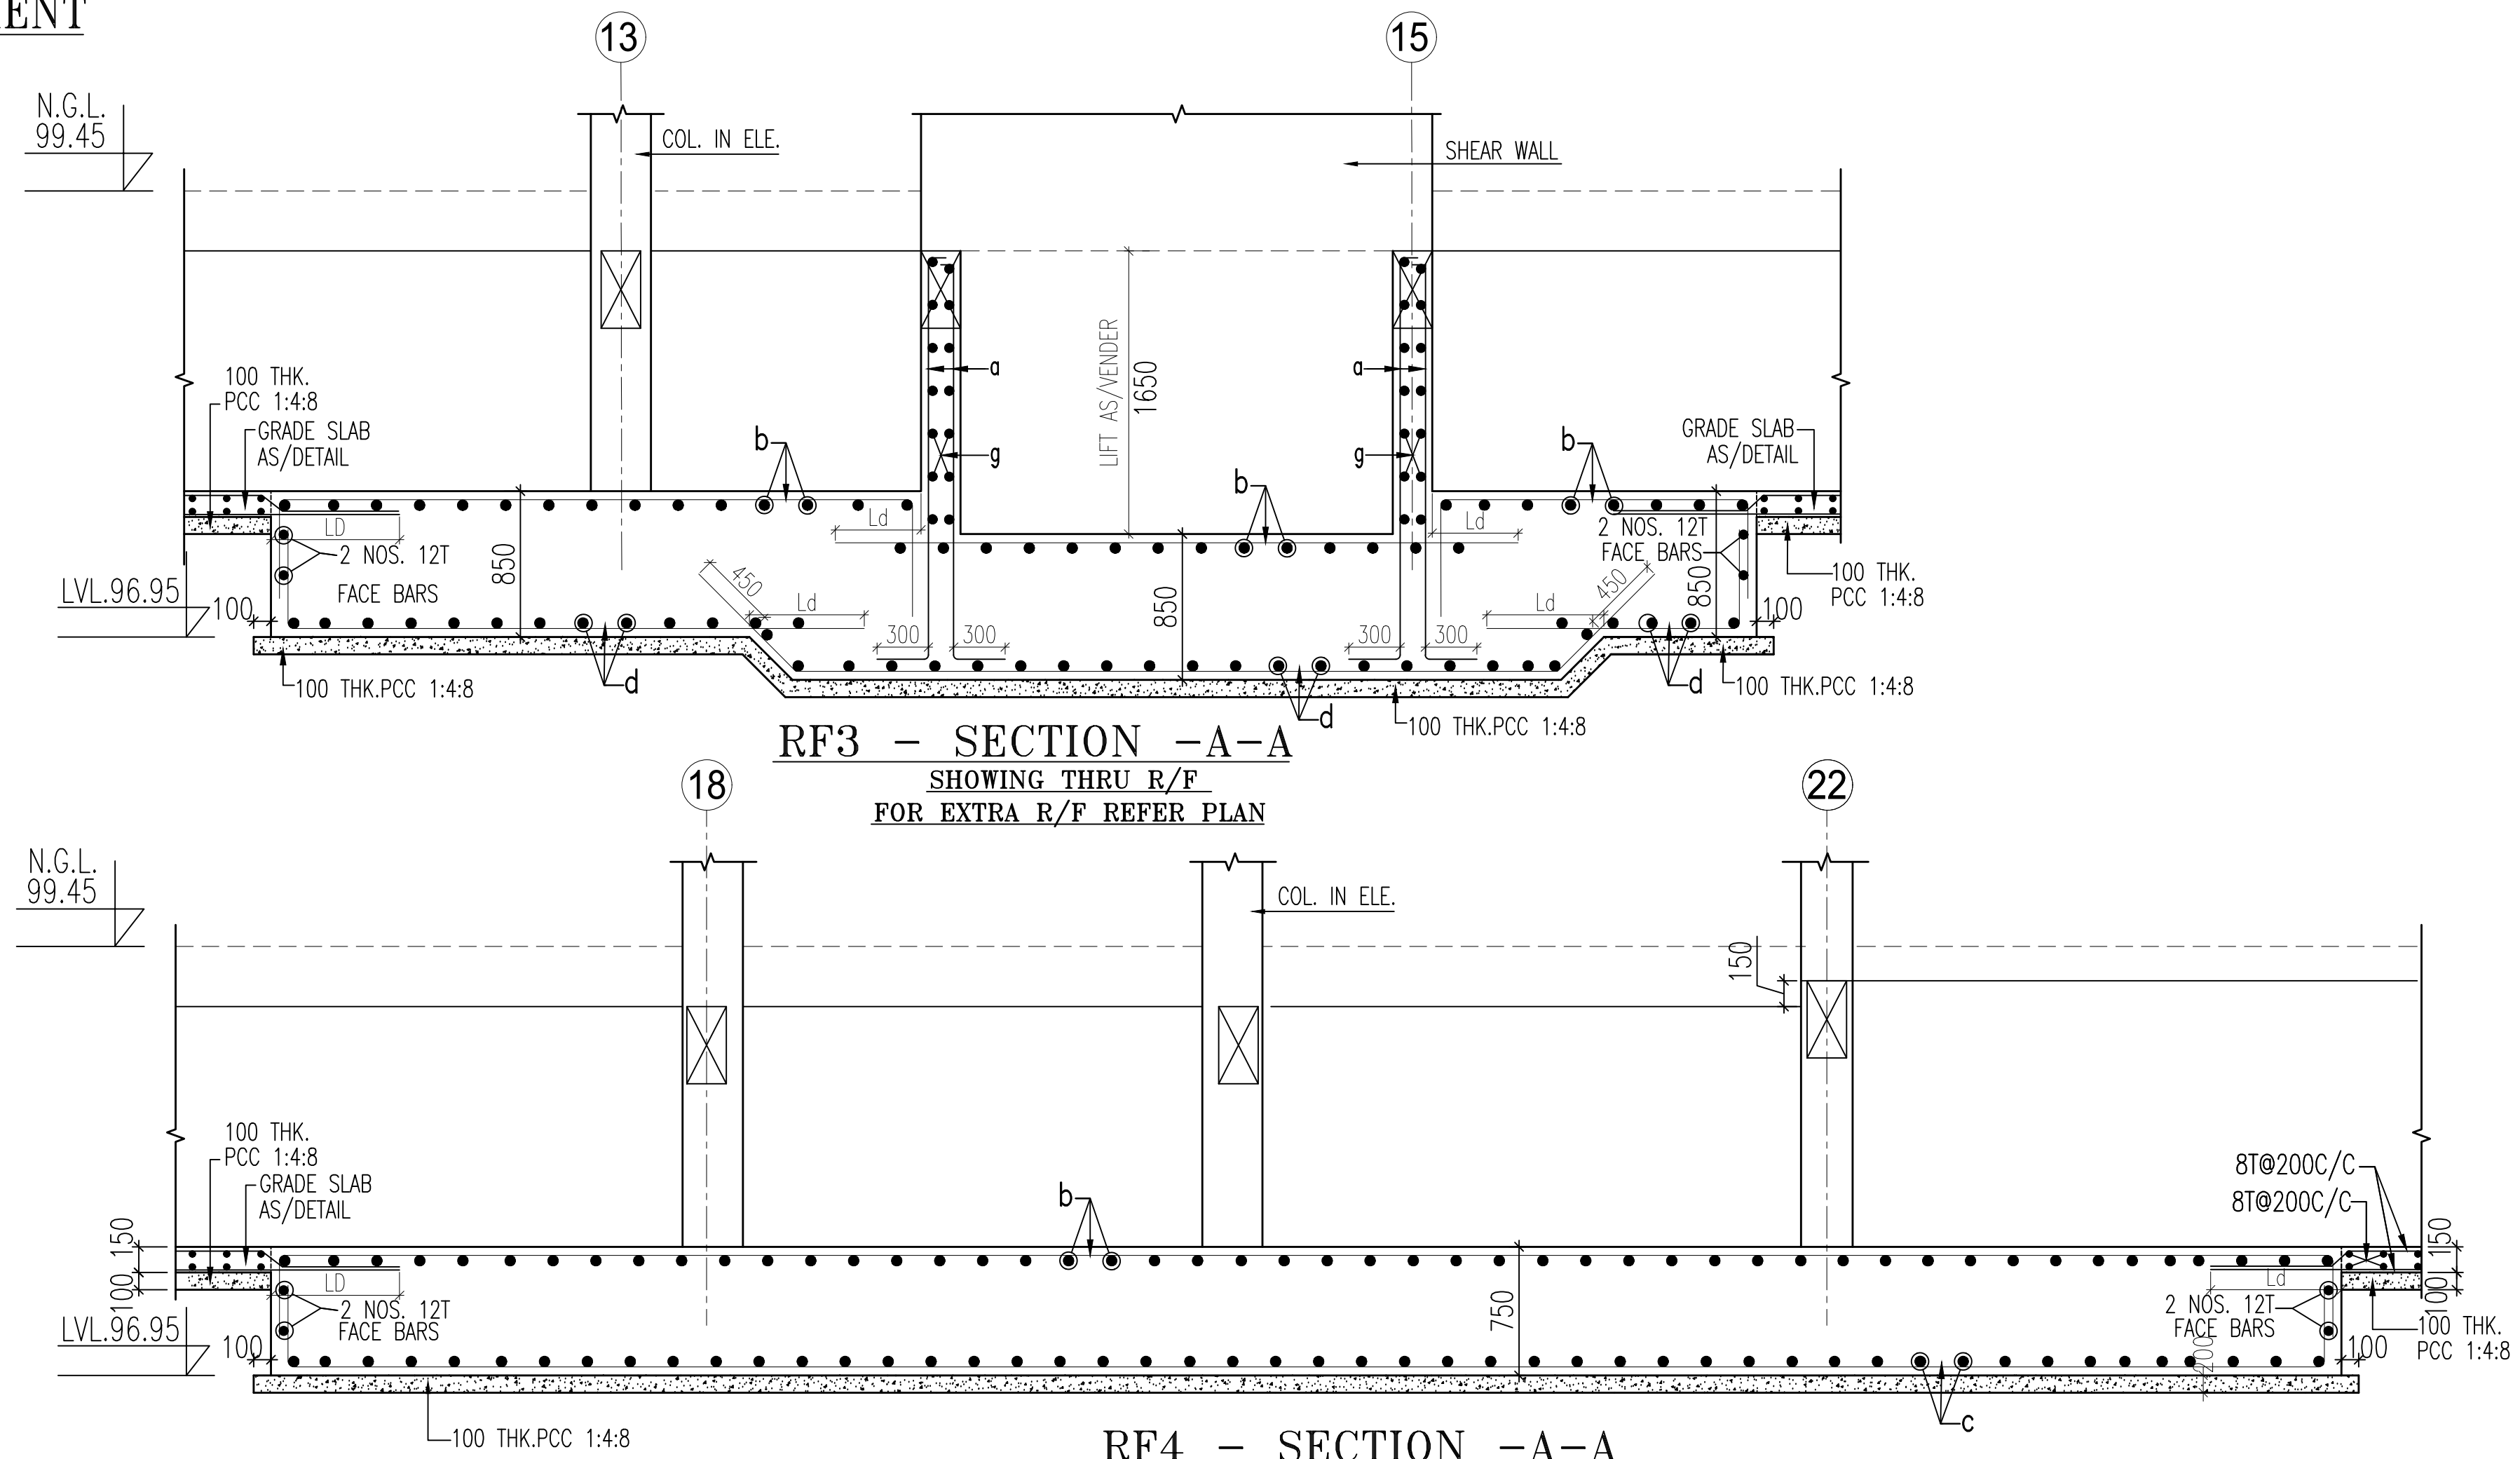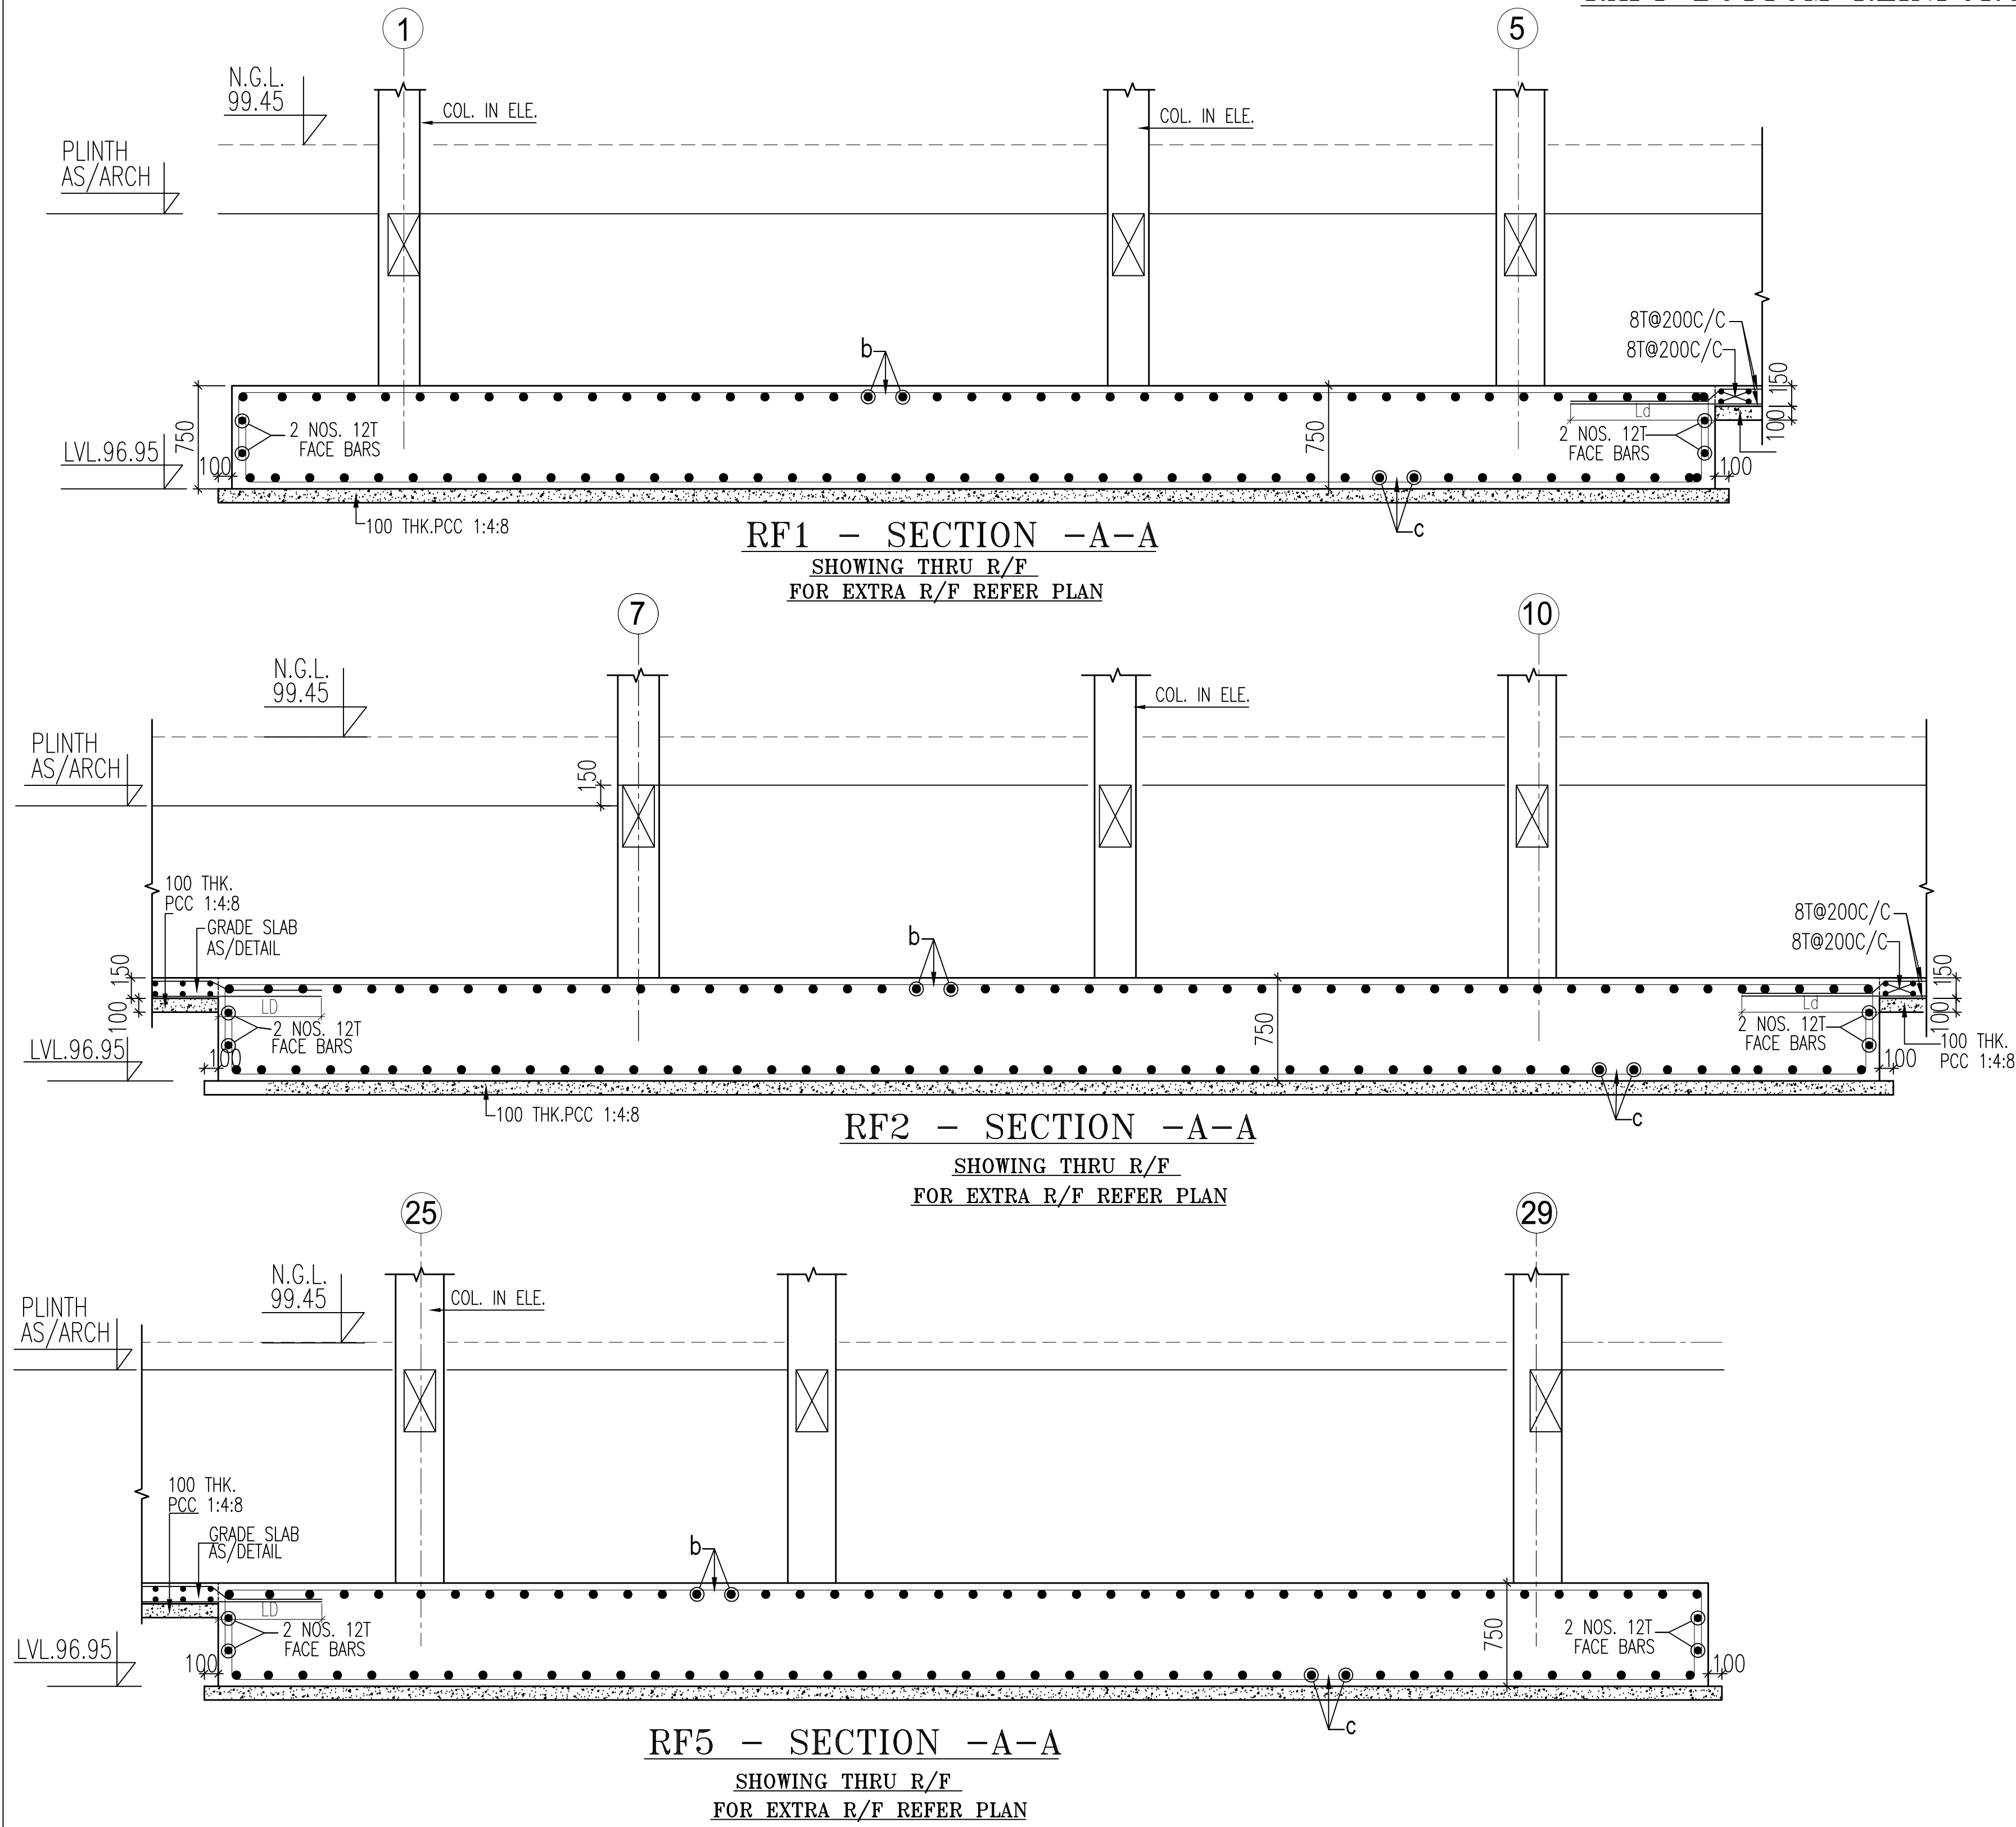


RAFT R/F SCHEDULE

BAR MARKED	REINF. SPACING (mm)
a	10T@200C/C
b	12T@200C/C
c	16T@200C/C
d	20T@200C/C
e	25T@200C/C
f	32T@200C/C
g	8T@200C/C

LEGEND	TOP REINF
---	BOTTOM REINF.
(#)	SECOND LAYER RENIF.

ALTH. BARS:-


TOP	- 12T@200c/c (BW)
BOTTOM:-	16T@200c/c (BW)
ALL THRU REINF. NOT SHOWN IN THE PLAN FOR CLAIRTY	

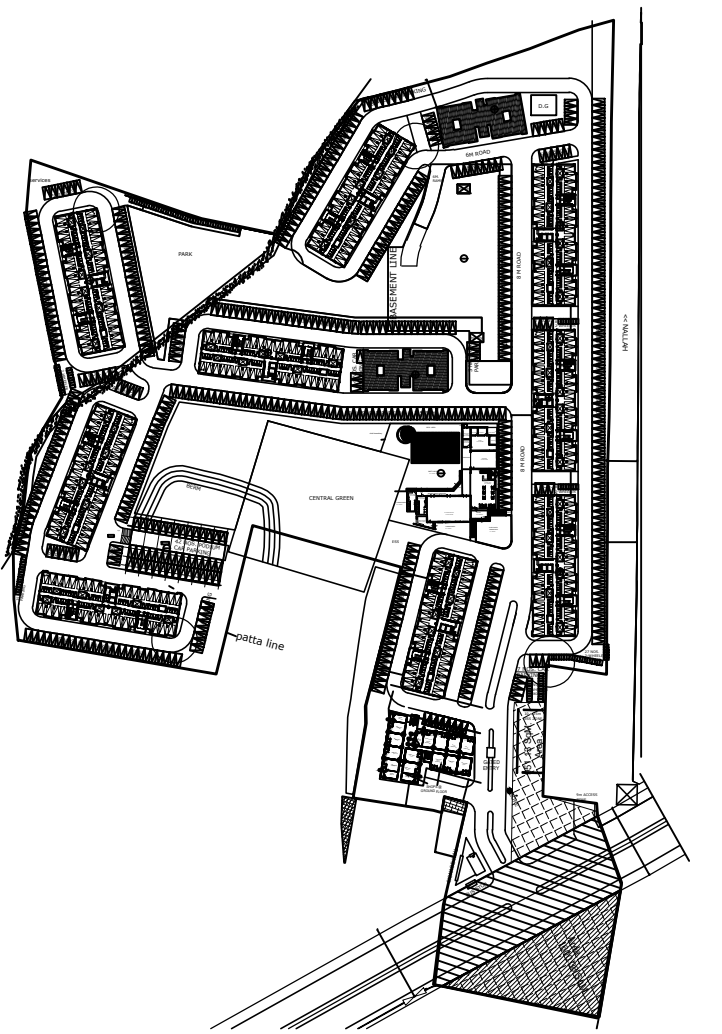

KEY PLAN

NOTE

- 1- FOR GENERAL NOTES REFER DWG NO. 000/S/100
- 2- ALL DIMENSIONS ARE IN mm.
- 3- CON. MIX -M25.
- 4- GRADE OF REIN - Fe 500.
- 5- THIS DWG. SHALL BE READ WITH ALL RELEVANT ARCH. DRAWING.

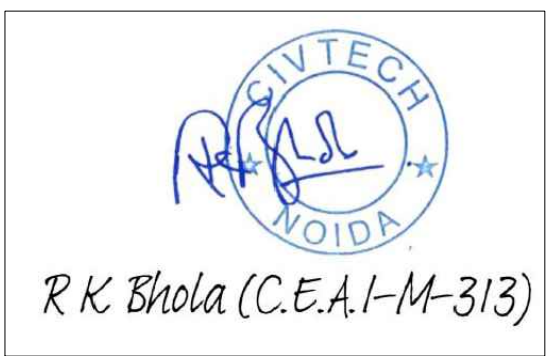

Rev Date Description

OWNERS NAME

Ashiana Housing Ltd.

Unit no.4 & 5,Plot No.D-2,3rd Floor,
Southern park, saket District Centre,
Saket New Delhi - 110017
Phone no. 011- 42 65 42 65

PROJECT :

ASHIANA TARANG

ARCHITECT


b.sengupta architect
A305,RANGOLI,ASHIANAVILLAGEBHIWADI.
PH. 09887488263

STRUCTURE ENGINEERS


CIVTECH CONSULTANTS PVT LTD
A-45, SECTOR -4, NOIDA-201301
PH. NO: 0120-2544084, E-mail - Projects@civtech.in

DRG. TITLE: RAFT BOTTOM REINFORCEMENT


SCALE:	NTS	KEY IN:
DATE: 15-02-16		PLOTTED ON:
DRAWN BY :- VIJAY	CHECKED:- NAUMAN	
DESIGNED BY :- ARIFFA	APPROVED BY:- R.K.D.	
DRG. NO. :- 727/S/T-A/104		
ISSUED FOR:- APPROVAL		

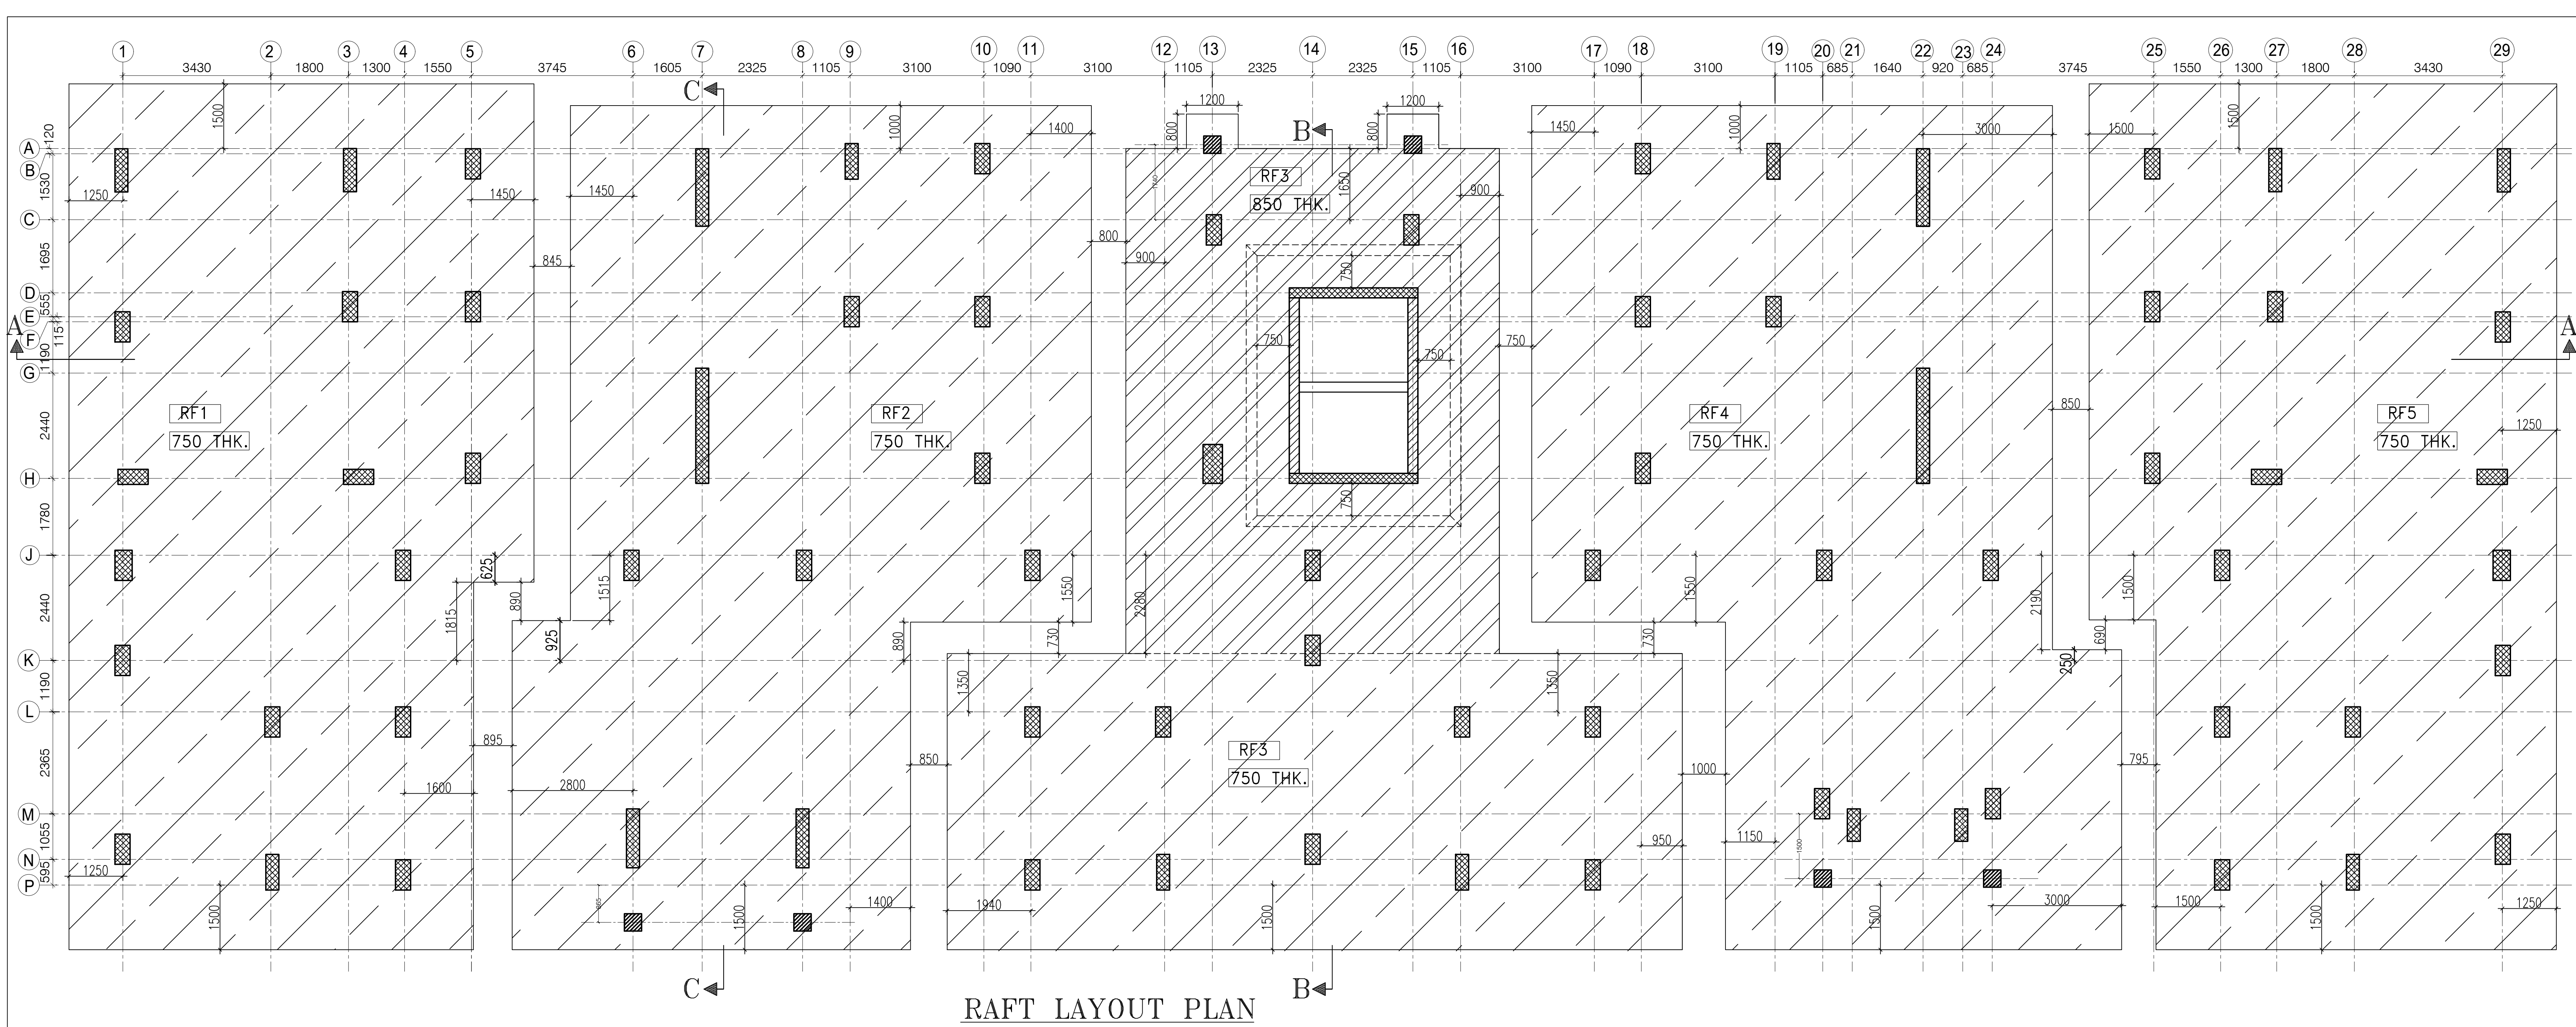


RAFT LAYOUT PLAN

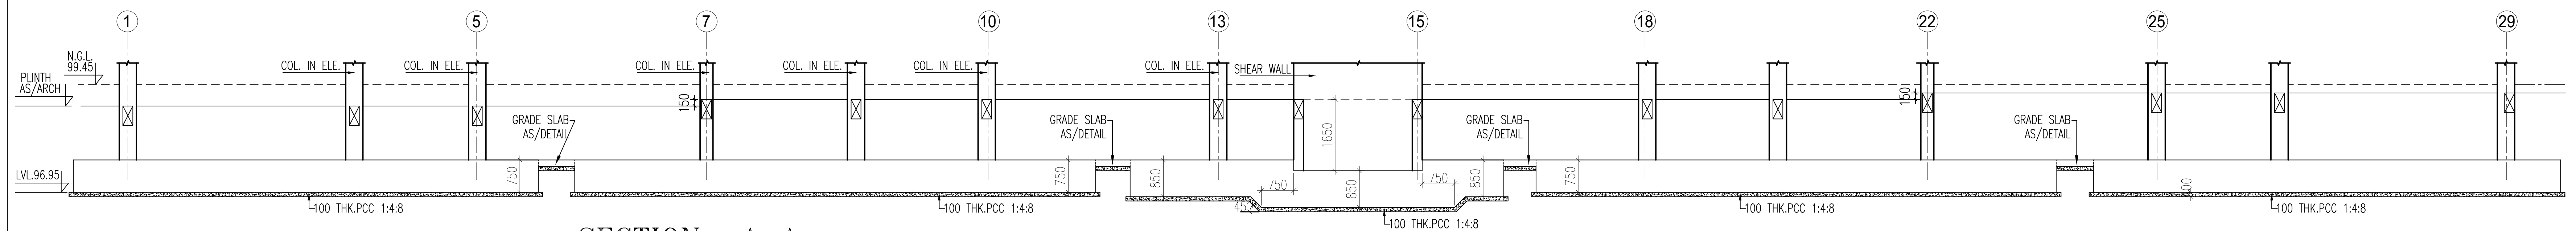

SECTION -A-A

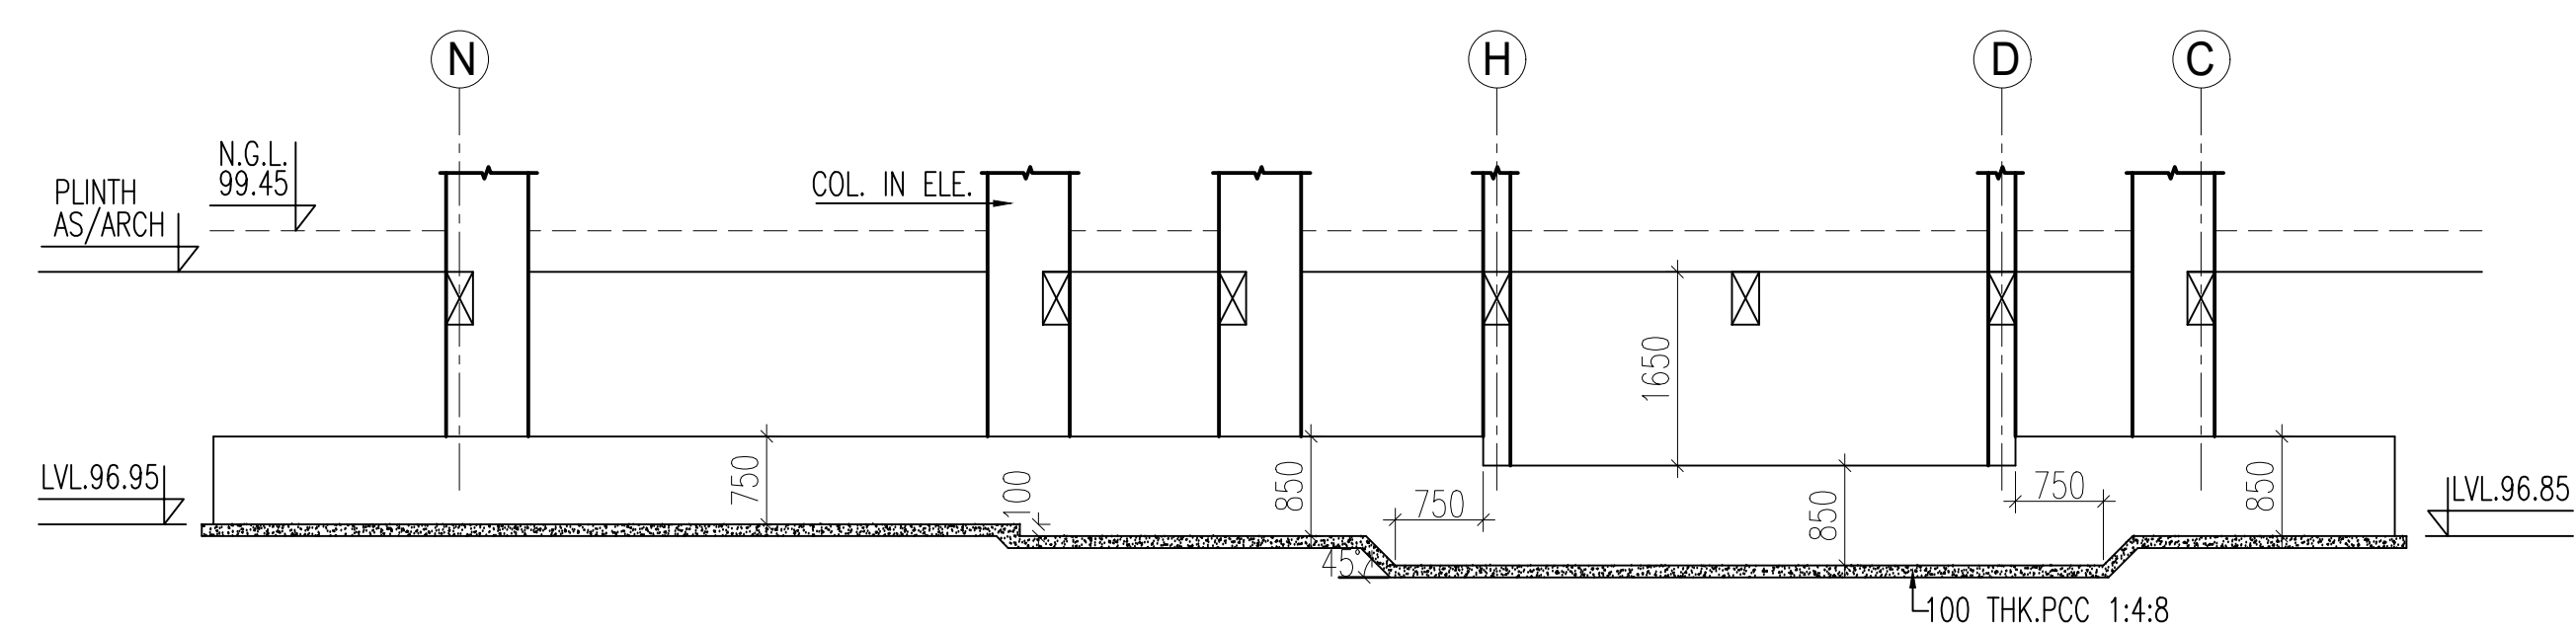


SECTION -B-B

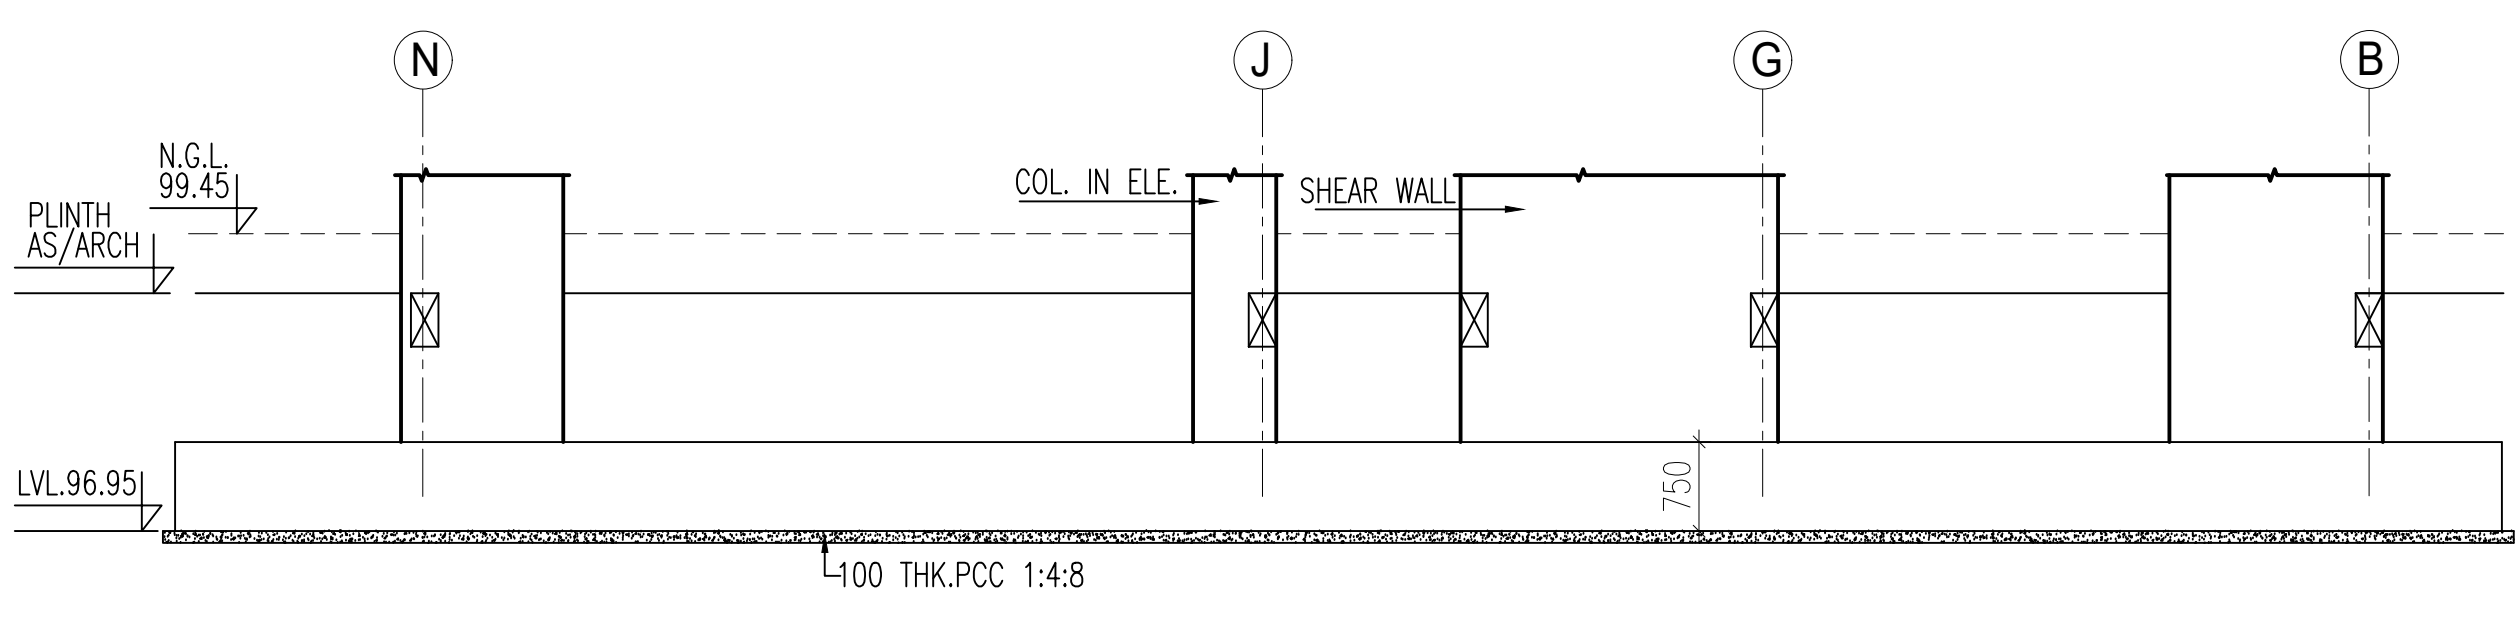

SECTION -C-C

FOR:- APPROVAL

RAFT THICKNESS	
	750MM THICK
	850MM THICK

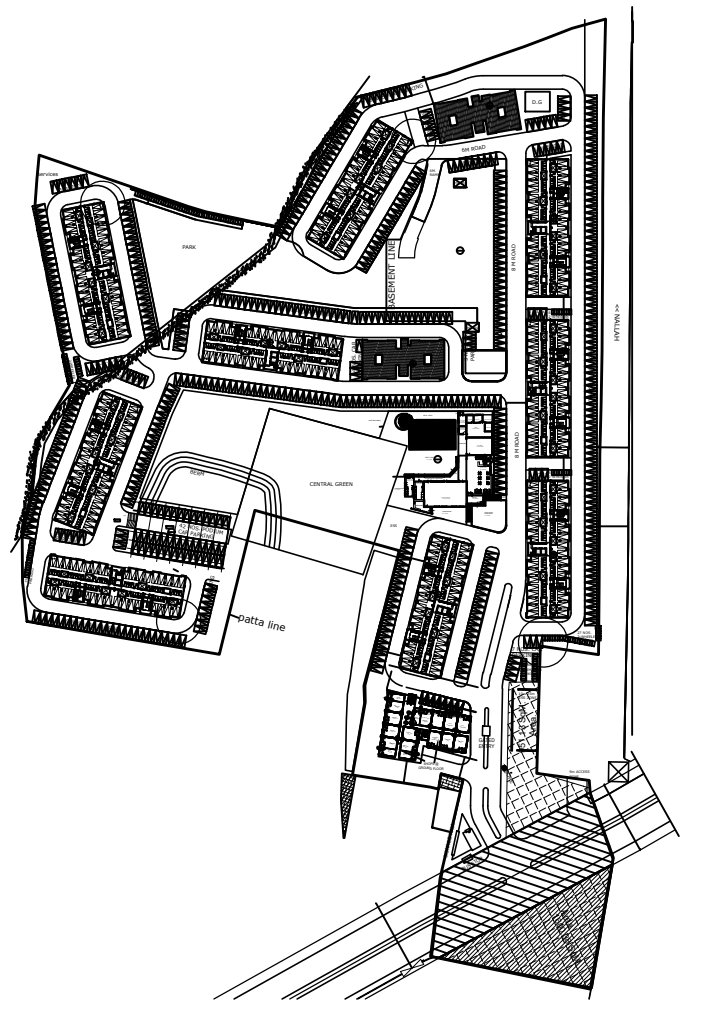

KEY PLAN

NOTE

- 1- FOR GENERAL NOTES REFER DWG NO. 000/S/100
- 2- ALL DIMENSIONS ARE IN mm.
- 3- CON. MIX -M25.
- 4- GRADE OF REIN - Fe 500.
- 5- THIS DWG. SHALL BE READ WITH ALL RELEVANT ARCH. DRAWING.



Rev	Date	Description

OWNERS NAME

Ashiana Housing Ltd.
Unit no.4 & 5,Plot No.D-2,3rd Floor,
Southern park, saket District Centre,
Saket New Delhi - 110017
Phone no. 011- 42 65 42 65

PROJECT :

**ASHIANA TARANG
AT BHIWADI**

ARCHITECT


b.sengupta architect
A305,RANGOLI,ASHIANAVILLAGEBHIWADI.
PH . 09887488263

STRUCTURE ENGINEERS

	CIVITECH CONSULTANTS PVT LTD A-45, SECTOR -4, NOIDA-201301 PH. NO: 0120-2544084, E-mail - Projects@civitech.in
--	---

DRG. TITLE: RAFT LAYOUT PLAN

SCALE: NTS	KEY IN:
DATE.: 10-02-16	PLOTTED ON:
DRAWN BY :- VIJAY	CHECKED:- NAUMAN
DESIGNED BY :- ARIFFA	APPROVED BY:- R.K.D.
DRG. NO. :- 727/S/T-A /103	
ISSUED FOR:- APPROVAL	

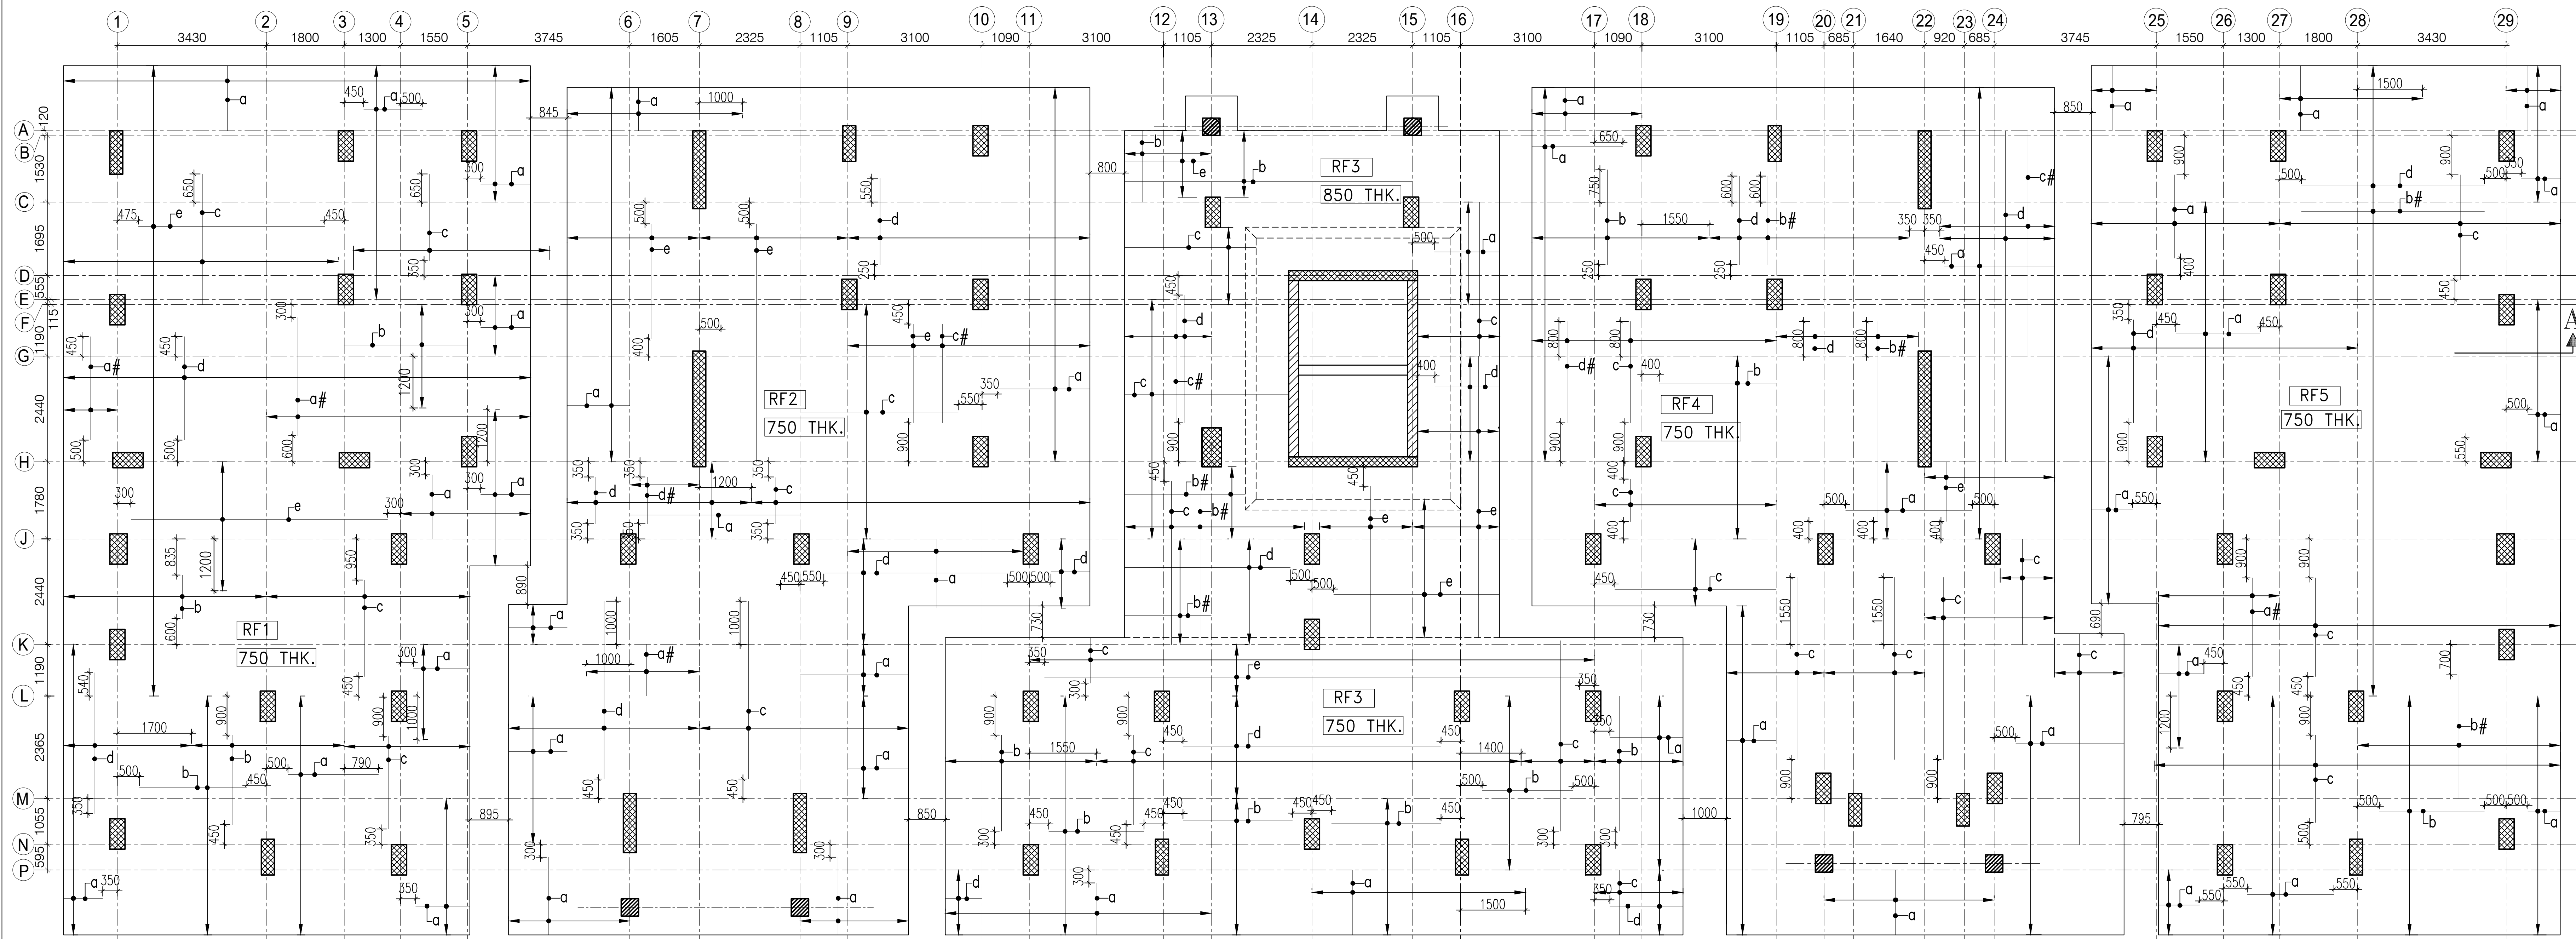


RAFT TOP REINFORCEMENT

RAFT R/F SCHEDULE

BAR MARKED	REINF. SPACING (mm)
a	10T@200C/C
b	12T@200C/C
c	16T@200C/C
d	20T@200C/C
e	25T@200C/C
f	32T@200C/C
g	8T@200C/C

LEGEND	
———	TOP REINF
----	BOTTOM REINF.
(#)- SECOND LAYER RENIF.	


ALTH. BARS:-	
TOP	- 12T@200c/c (BW)
BOTTOM:-	16T@200c/c (BW)
ALL THRU REINF. NOT SHOWN IN THE PLAN FOR CLAIRTY	

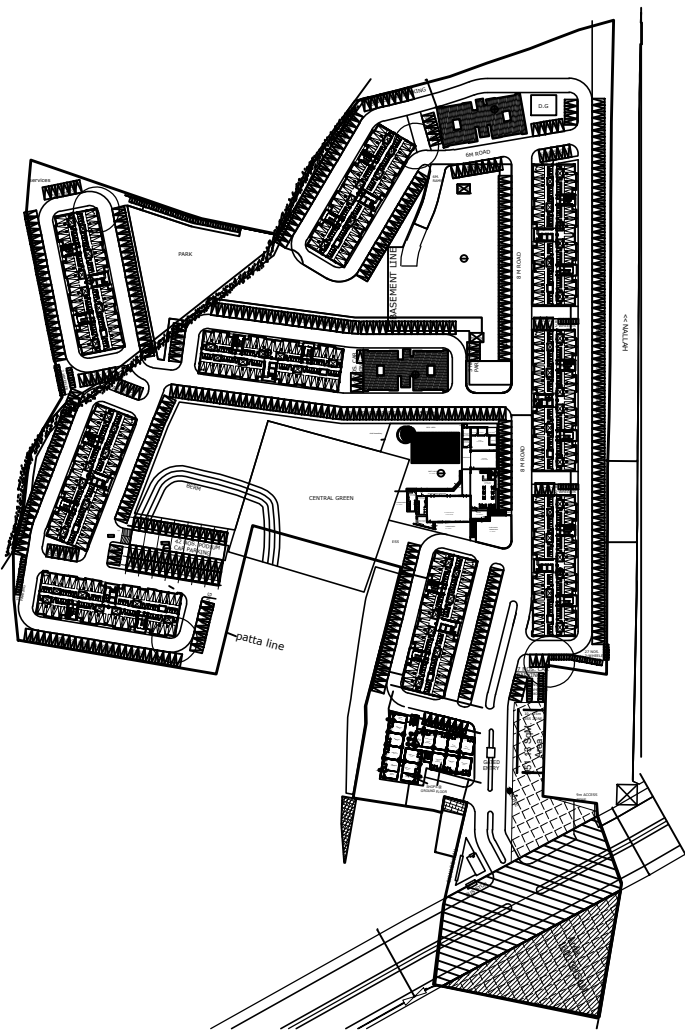

KEY PLAN

NOTE

- 1- FOR GENERAL NOTES REFER DWG NO. 000/S/100
- 2- ALL DIMENSIONS ARE IN mm.
- 3- CON. MIX -M25.
- 4- GRADE OF REIN - Fe 500.
- 5- THIS DWG. SHALL BE READ WITH ALL RELEVANT ARCH. DRAWING.

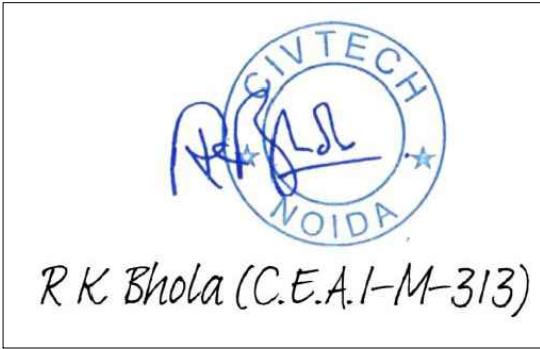

R K Bhola (C.E.A./M-313)

Rev	Date	Description

OWNERS NAME

Ashiana Housing Ltd.

Unit no.4 & 5,Plot No.D-2,3rd Floor,
Southern park, saket District Centre,
Saket New Delhi - 110017
Phone no. 011- 42 65 42 65

PROJECT :

ASHIANA TARANG

ARCHITECT

b.sengupta architect

A305,RANGOLI,ASHIANAVILLAGEBHIWADI.
PH . 09887488263



STRUCTURE ENGINEERS



CIVITECH CONSULTANTS PVT LTD
A-45, SECTOR -4, NOIDA-201301
PH. NO: 0120-2544084, E-mail - Projects@civitech.in

DRG. TITLE: RAFT TOP REINFORCEMENT

SCALE:	NTS	KEY IN:
DATE: 15-02-16		PLOTTED ON:
DRAWN BY :- VIJAY	CHECKED:- NAUMAN	
DESIGNED BY :- ARIFFA	APPROVED BY:- R.K.D.	
DRG. NO. :- 727/S/T-A /105		
ISSUED FOR:- APPROVAL		

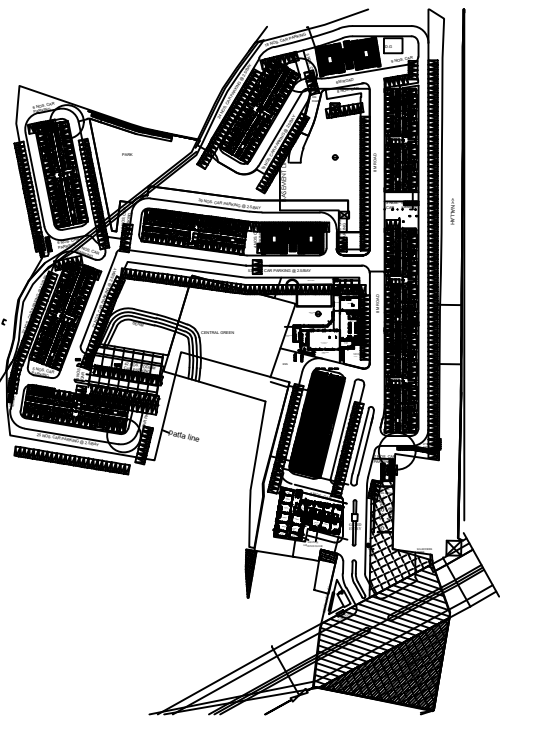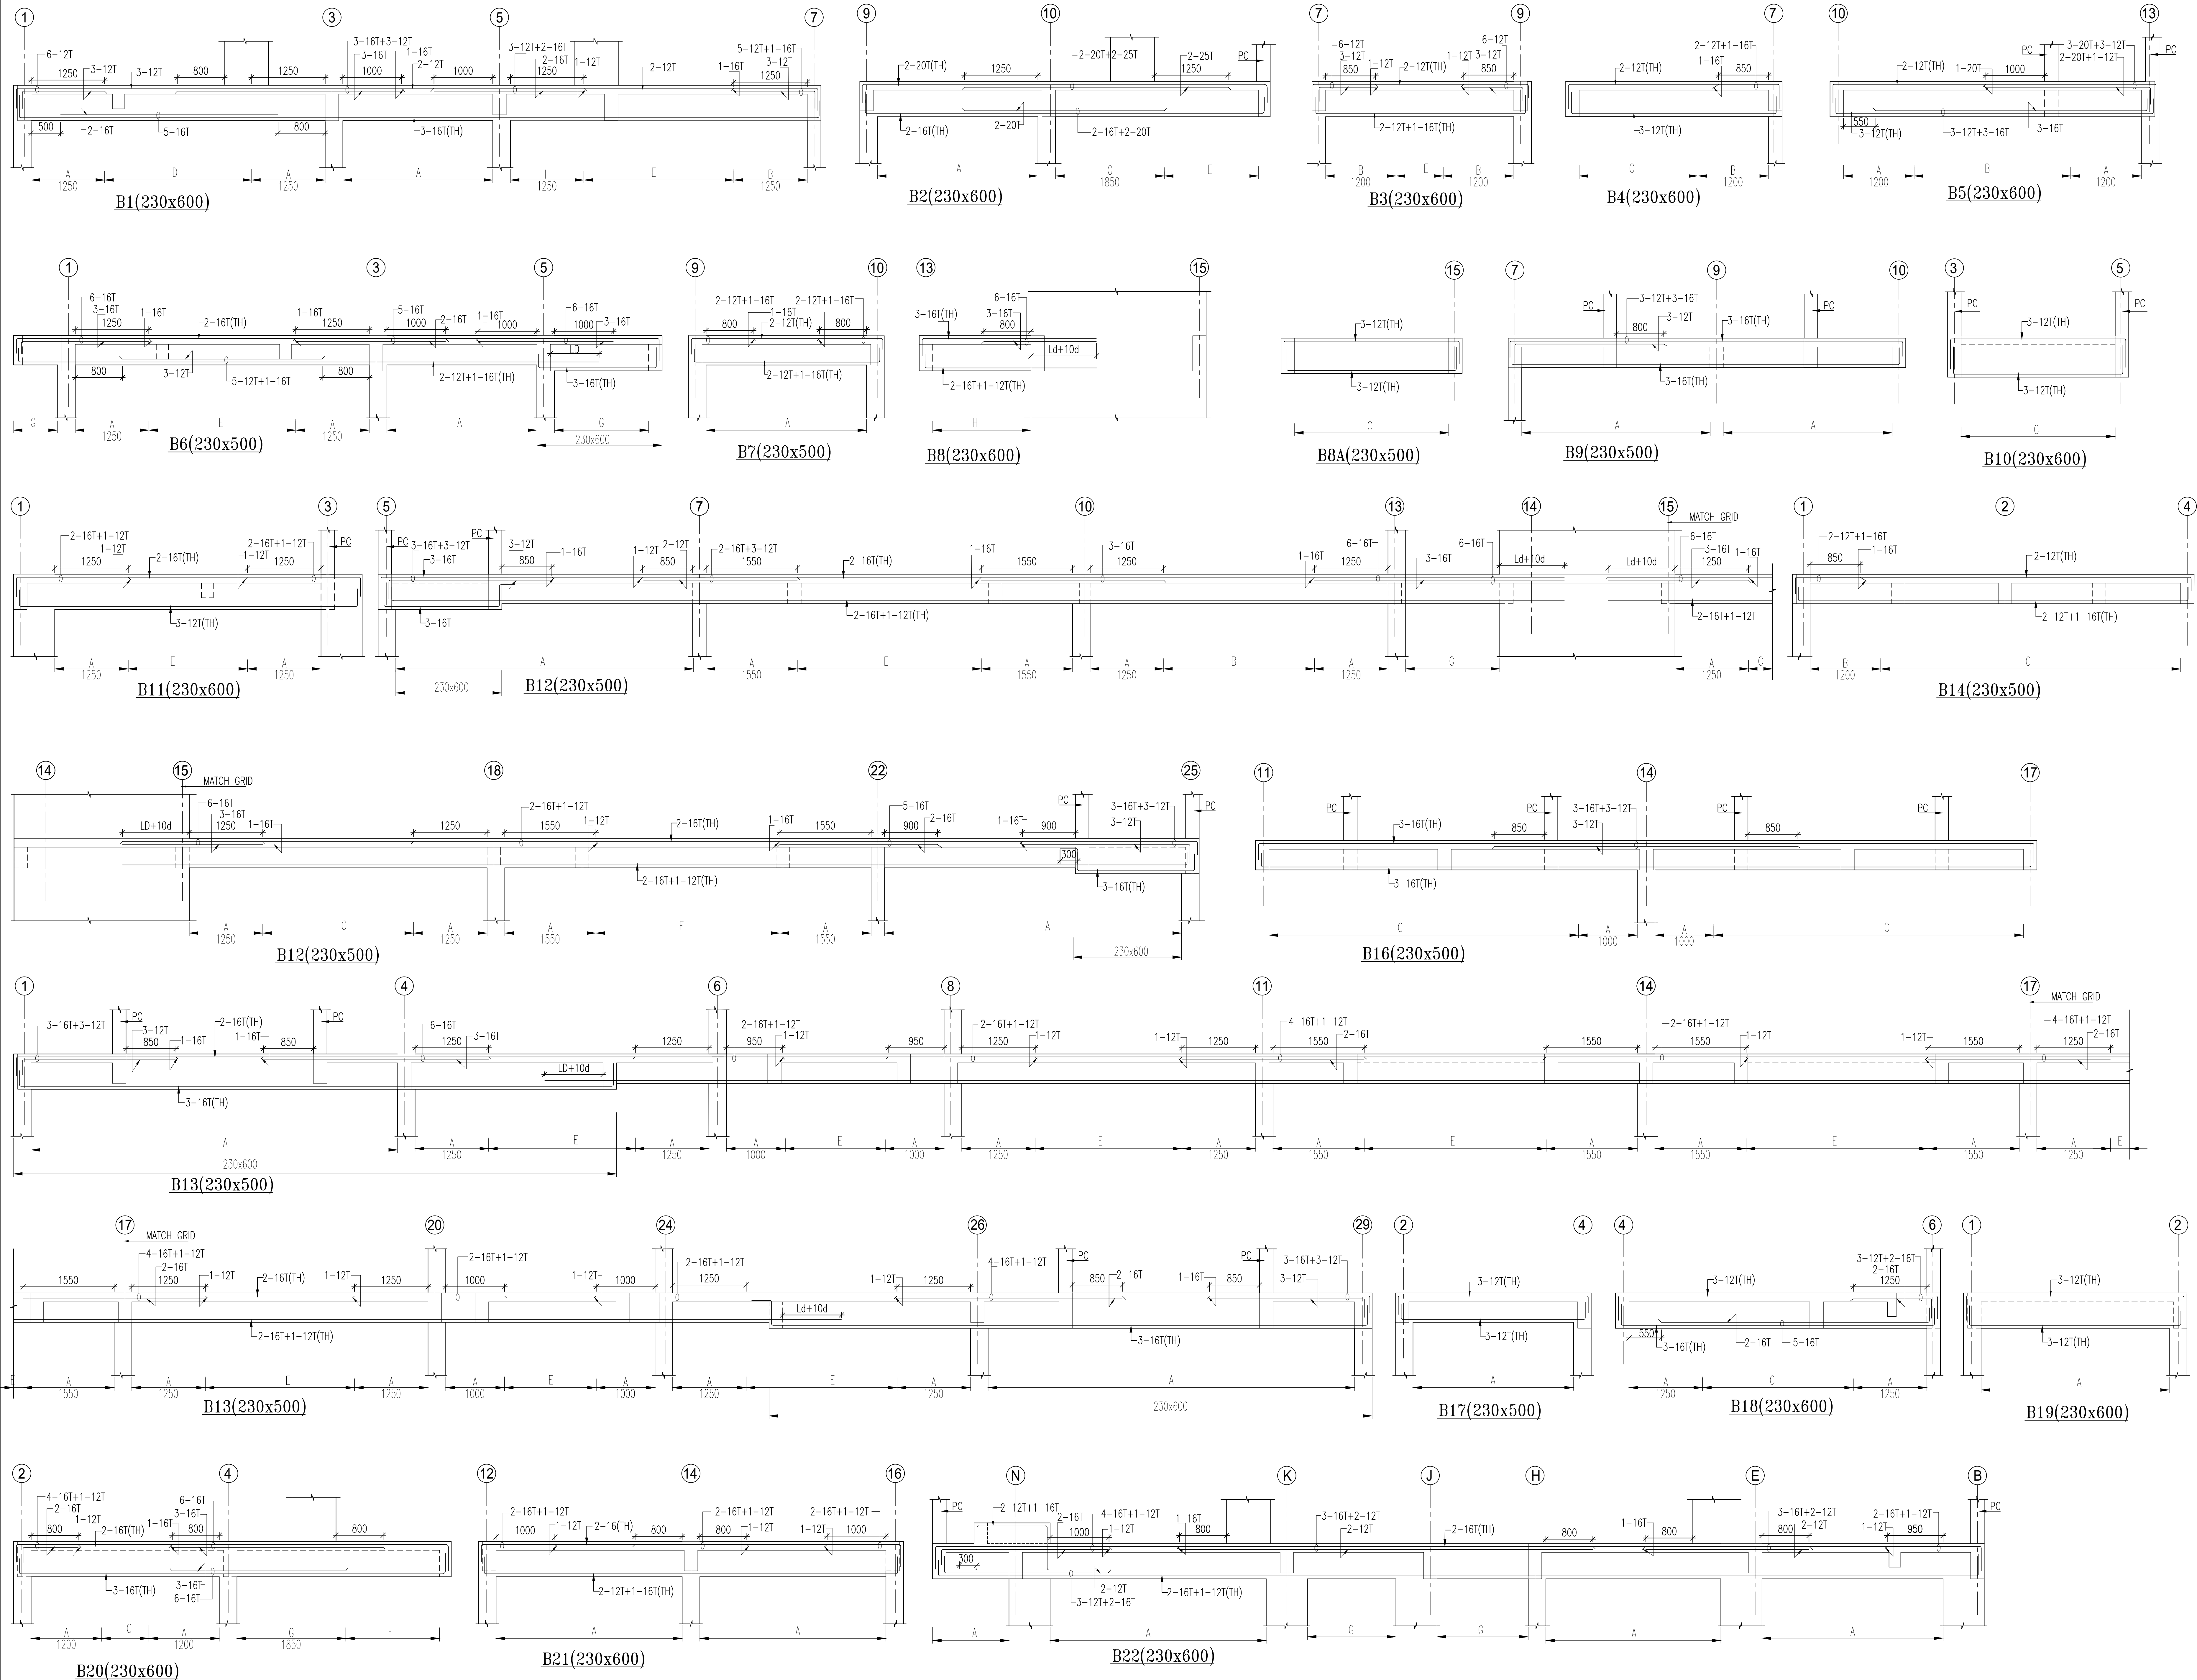


KEY PLAN

NOTE

- 1- FOR GENERAL NOTES REFER DWG NO. 727/S/1001
- 2- ALL DIMENSIONS ARE IN mm.
- 3- CON. MIX -M25.
- 4- GRADE OF REIN - Fe 500.
- 5- THIS DWG. SHALL BE READ WITH ALL RELEVANT ARCH. DRAWING.

BEAM STIRRUPS SCHEDULE

A	2L-8T@100c/c
B	2L-8T@125c/c
C	2L-8T@150c/c
D	2L-8T@175c/c
E	2L-8T@200c/c
F	2L-8T@225c/c
G	2L-10T@100c/c
H	2L-10T@125c/c
K	2L-12T@100c/c
L	2L-12T@125c/c

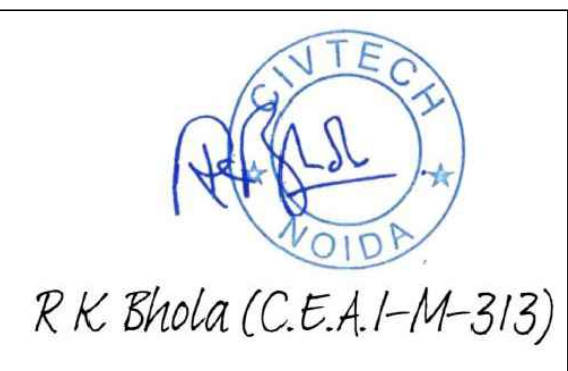

Rev	Date	Description

OWNERS NAME

Ashiana Housing Ltd.
Unit no.4 & 5, Plot No.D-2,3rd Floor,
Southern park, Saket District Centre,
Saket New Delhi - 110017
Phone no. 011- 42 65 42 65

PROJECT :

ASHIANA TARANG
AT BHIWADI

ARCHITECT


b.sengupta architect
A305,RANGOLI,ASHIANA VILLAGE BHIWADI.
PH . 09887488263

STRUCTURE ENGINEERS

CIVTECH
A-45, SECTOR-4, NOIDA-201301
PH. NO. 0120-2544084, E-mail - Projects@civtech.in


DRG. TITLE: TERRACE BEAM DETAIL

SCALE:	NTS	KEY IN:	----
DATE:	18-02-17	PLOTTED ON:	----
DRAWN BY:	VIJAY	CHECKED BY:	ARIFFA
CHECKED BY:	ARIFFA	APPROVED BY:	R.K.D.
DRG. NO. :-	727/S/T-A/603		
ISSUED FOR:-	APPROVAL		

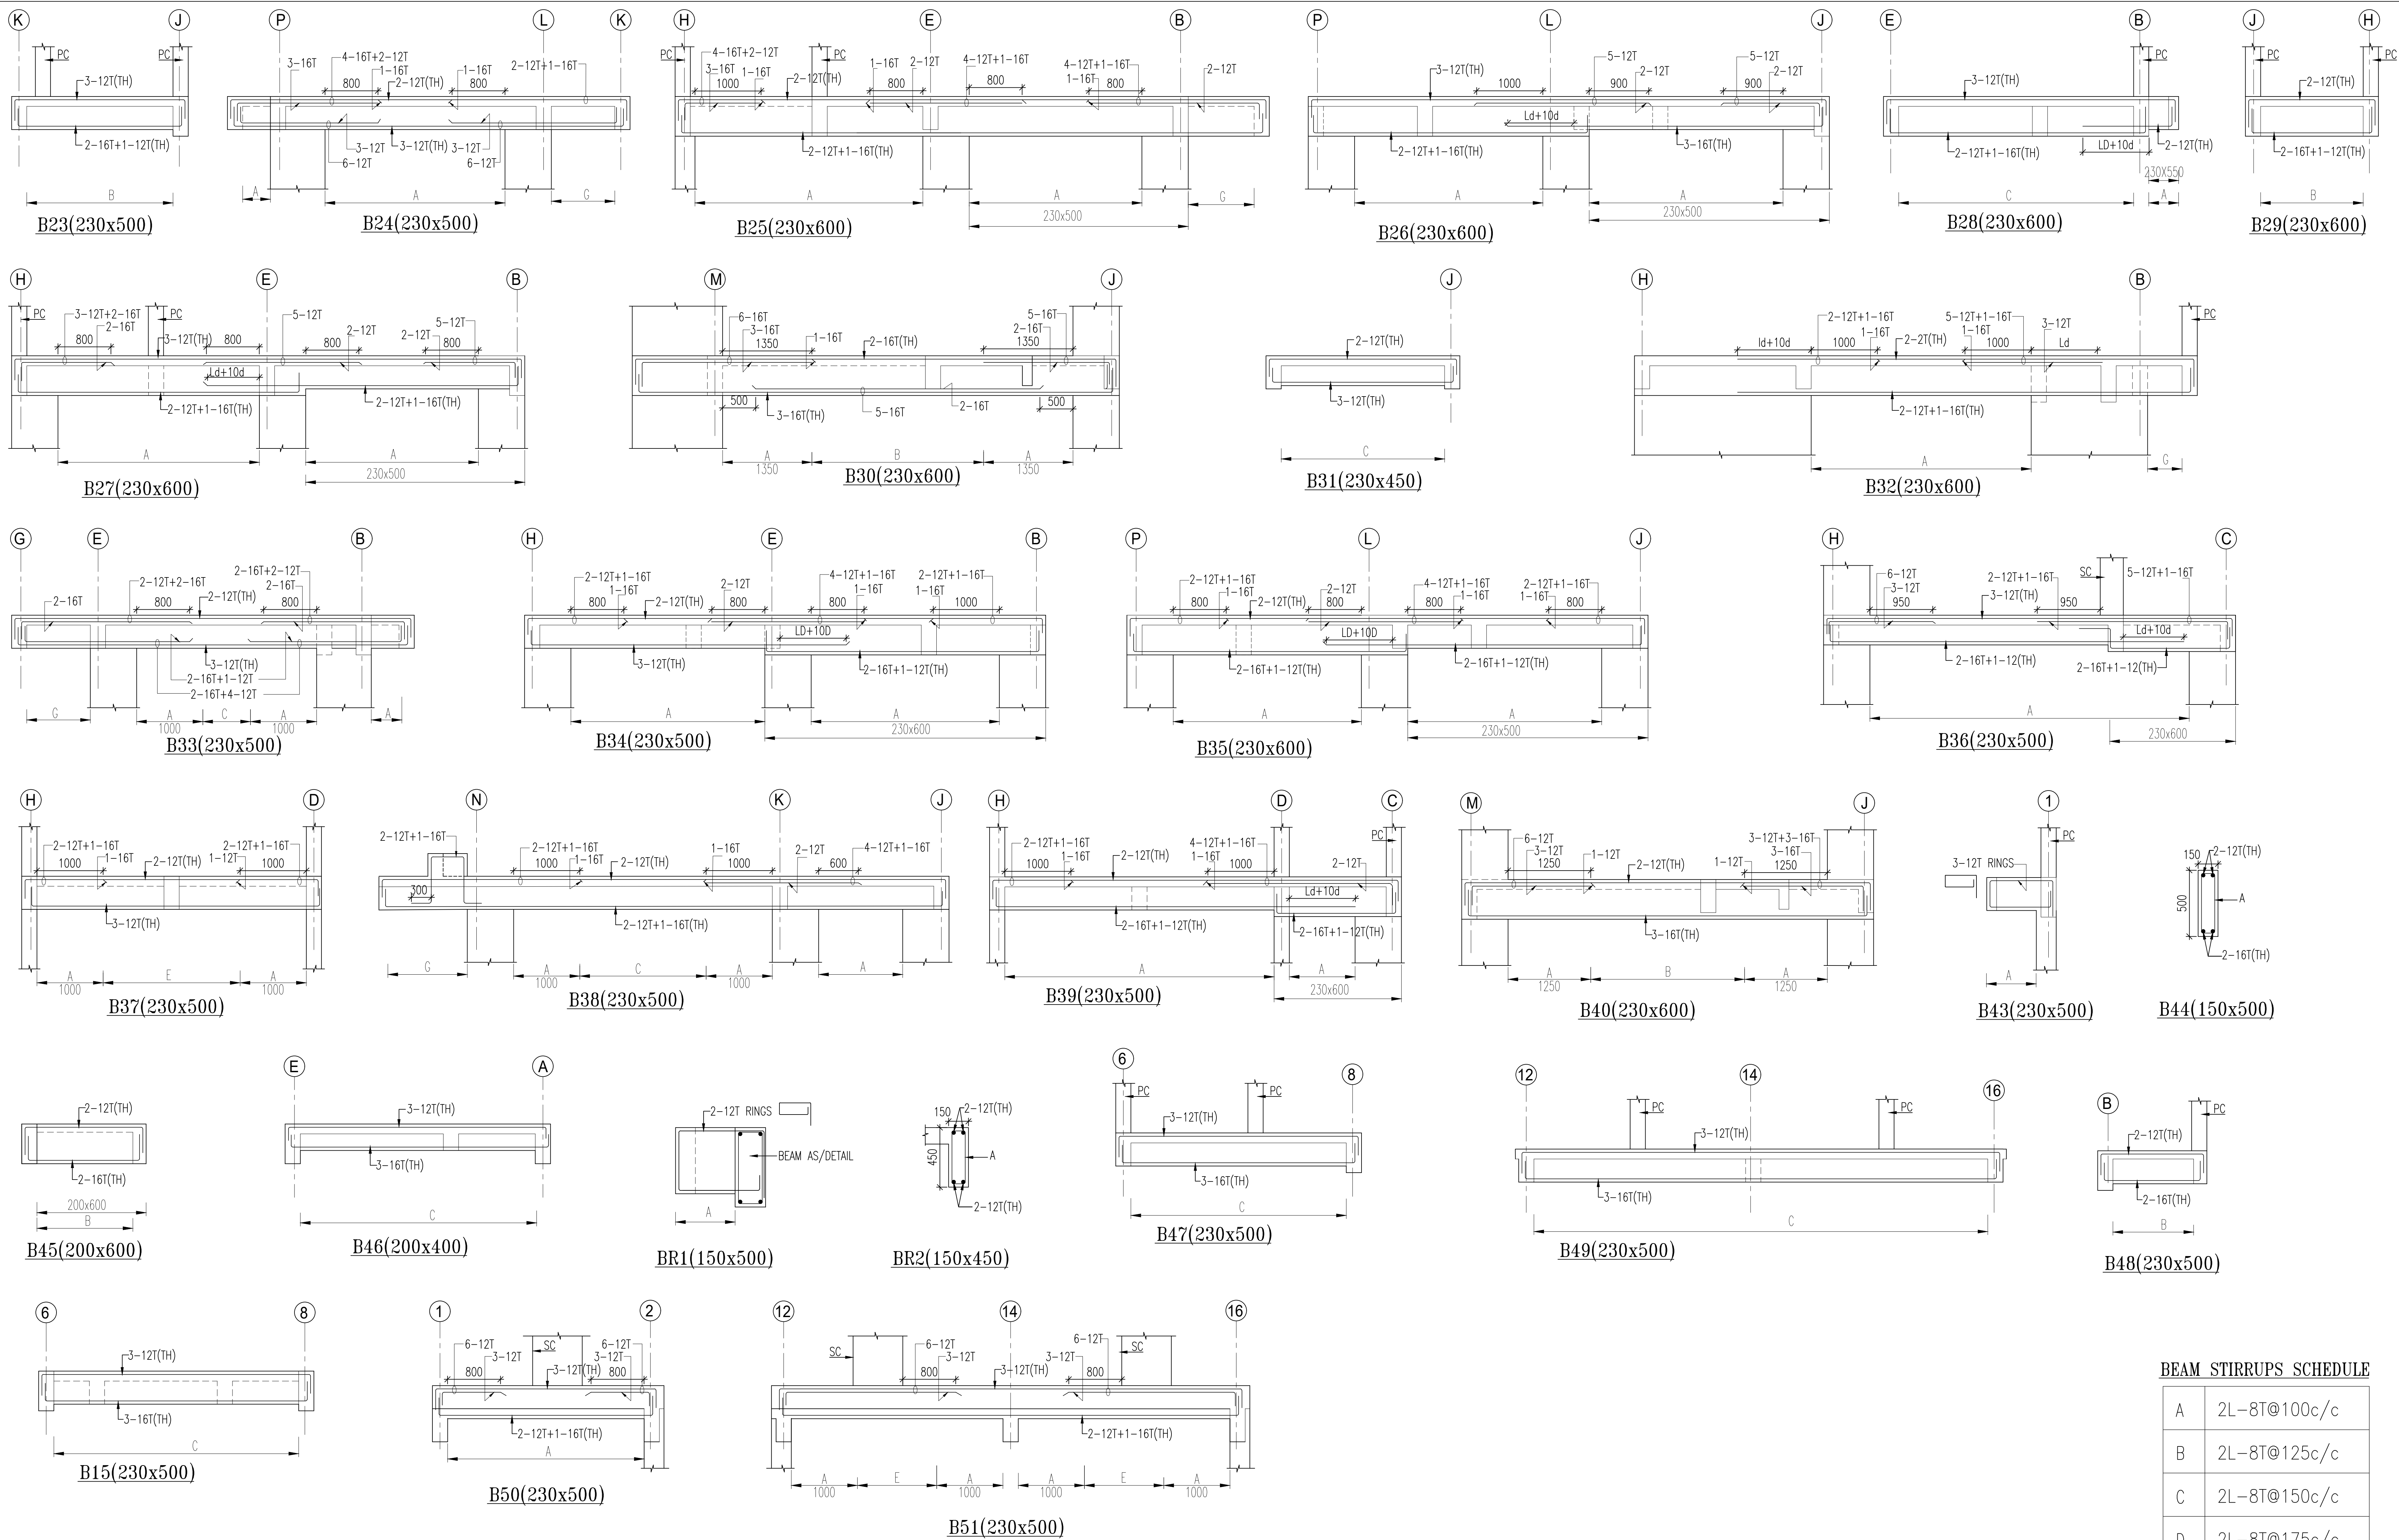

BEAM STIRRUPS SCHEDULE

A	2L-8T@100c/c
B	2L-8T@125c/c
C	2L-8T@150c/c
D	2L-8T@175c/c
E	2L-8T@200c/c
F	2L-8T@225c/c
G	2L-10T@100c/c
H	2L-10T@125c/c
K	2L-12T@100c/c
L	2L-12T@125c/c

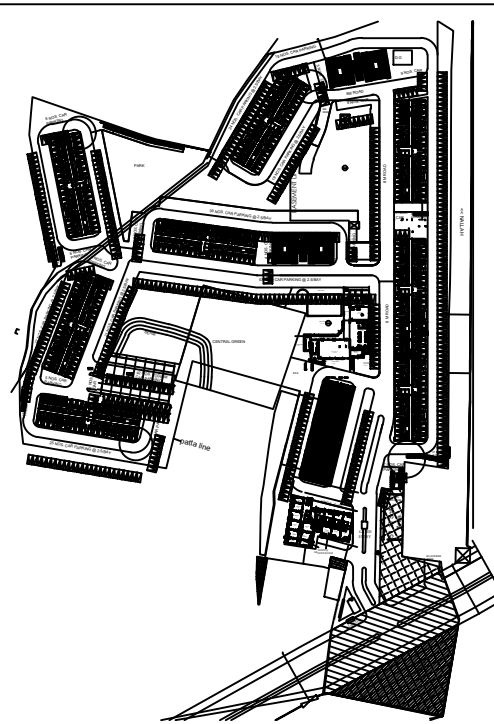

NOTE
1- FOR GENERAL NOTES REFER DWG NO. 727/S/1001
2- ALL DIMENSIONS ARE IN mm.
3- CON. MIX -M25.
4- GRADE OF REIN - Fe 500.
5- THIS DWG. SHALL BE READ WITH ALL RELEVANT ARCH. DRAWING.



Rev	Date	Description


OWNERS NAME
Ashiana Housing Ltd.
Unit no.4 & 5,Plot No.D-2,3rd Floor,
Southern park, saket District Centre,
Saket New Delhi - 110017
Phone no. 011- 42 65 42 65

PROJECT :
**ASHIANA TARANG
AT BHIWADI**






ARCHITECT
b.sengupta architect
A305,RANGOLI, ASHIANA VILLAGE BHIWADI.
PH. 09887488263

STRUCTURE ENGINEERS
CIVITECH
A-45, SECTOR-4, NOIDA-201301
PH. NO. 0120-2544084, E-mail - Projects@civitech.in

DRG. TITLE:	TERRACE BEAM DETAIL		
SCALE:	NTS	KEY IN:	----
DATE.:	18-02-17	PLOTTED ON:	----
DRAWN BY:	VIJAY	CHECKED BY :	ARIFFA
CHECKED BY:	ARIFFA	APPROVED BY:	<u>R.K.D.</u>
DRG. NO. :-	727/S/T-A /604		
ISSUED FOR:-	APPROVAL		









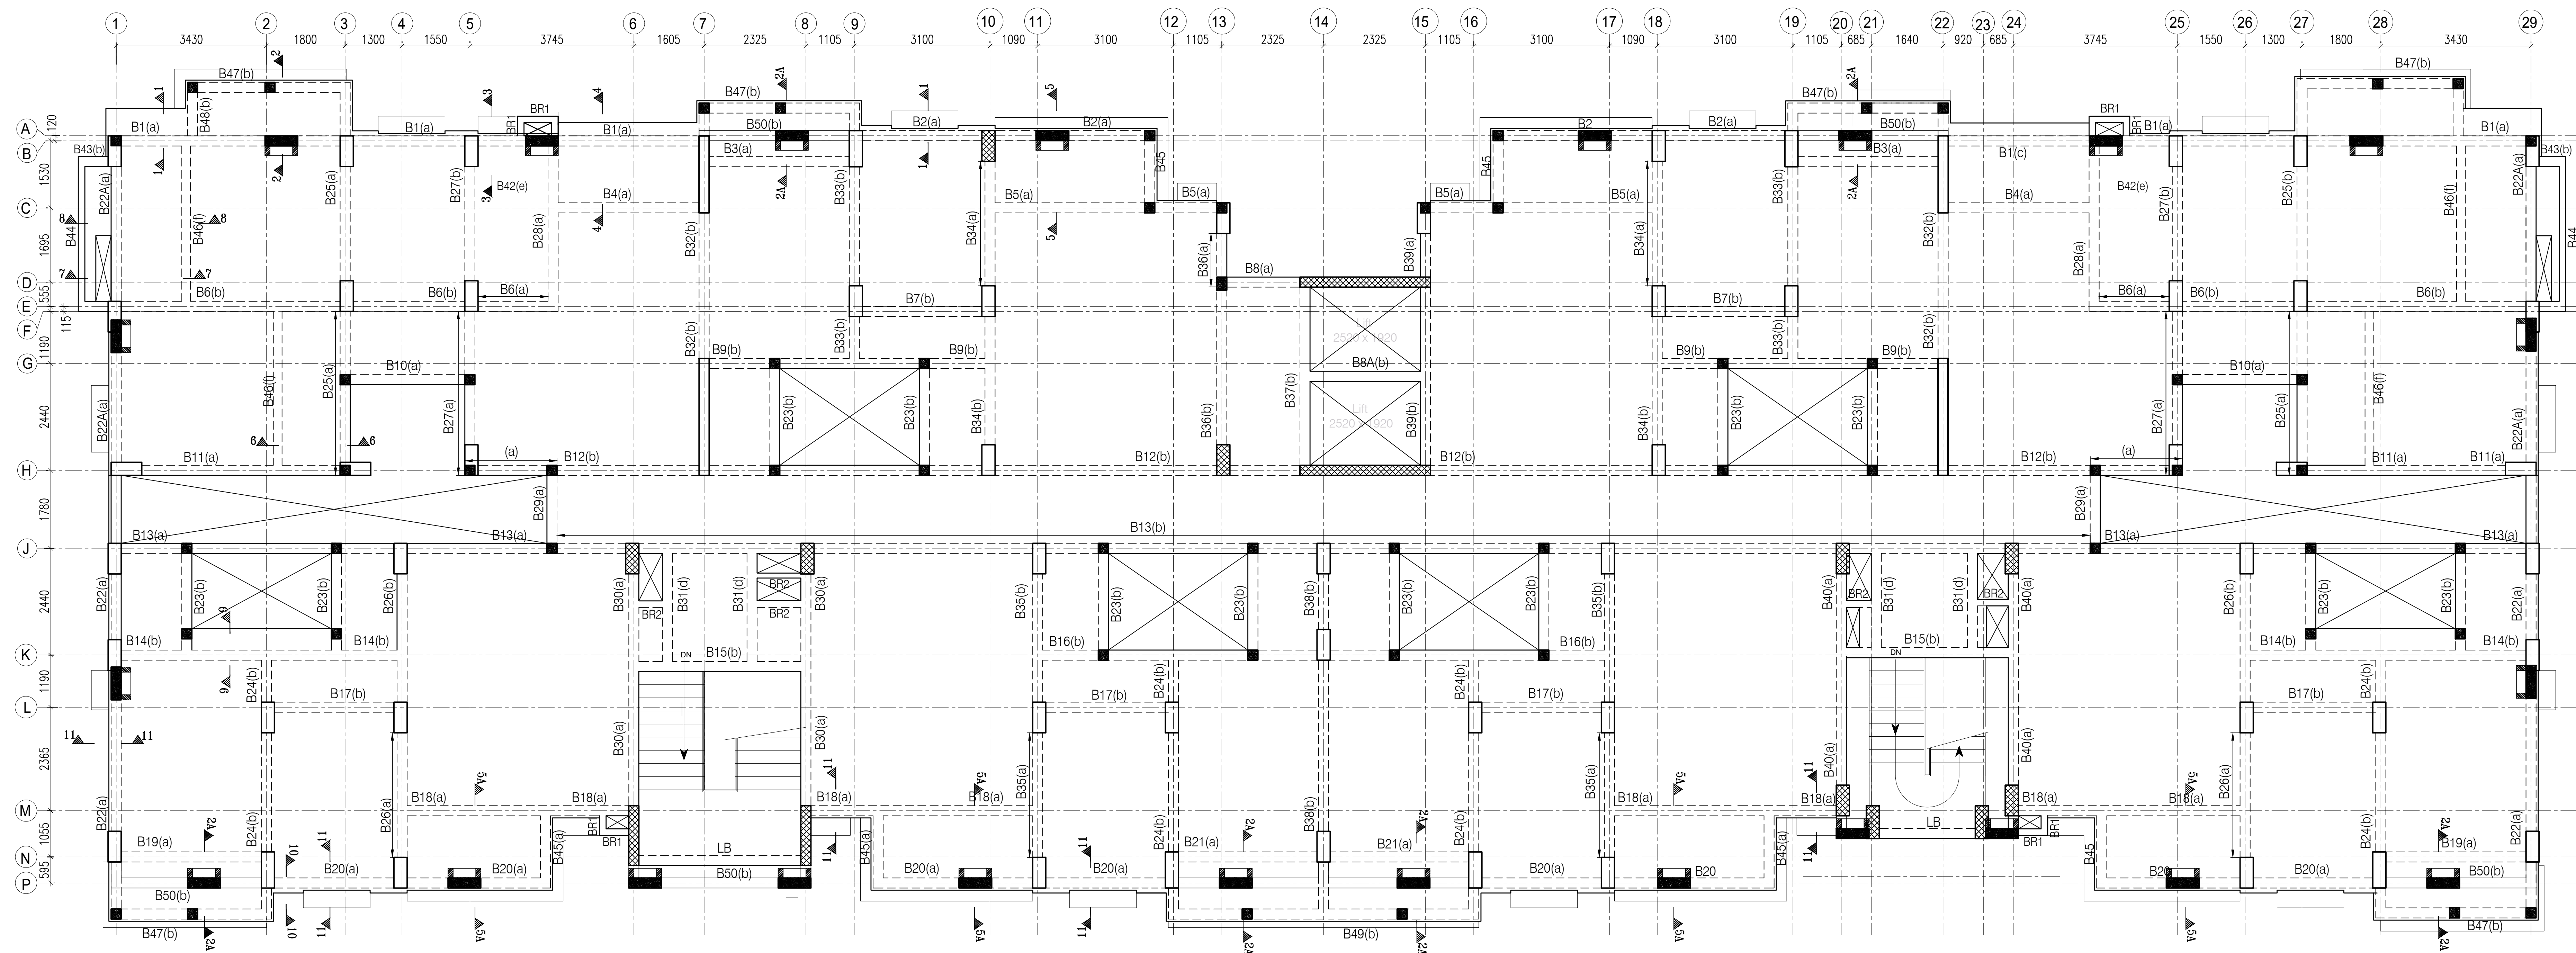


TERRACE FLOOR FRAMING PLAN

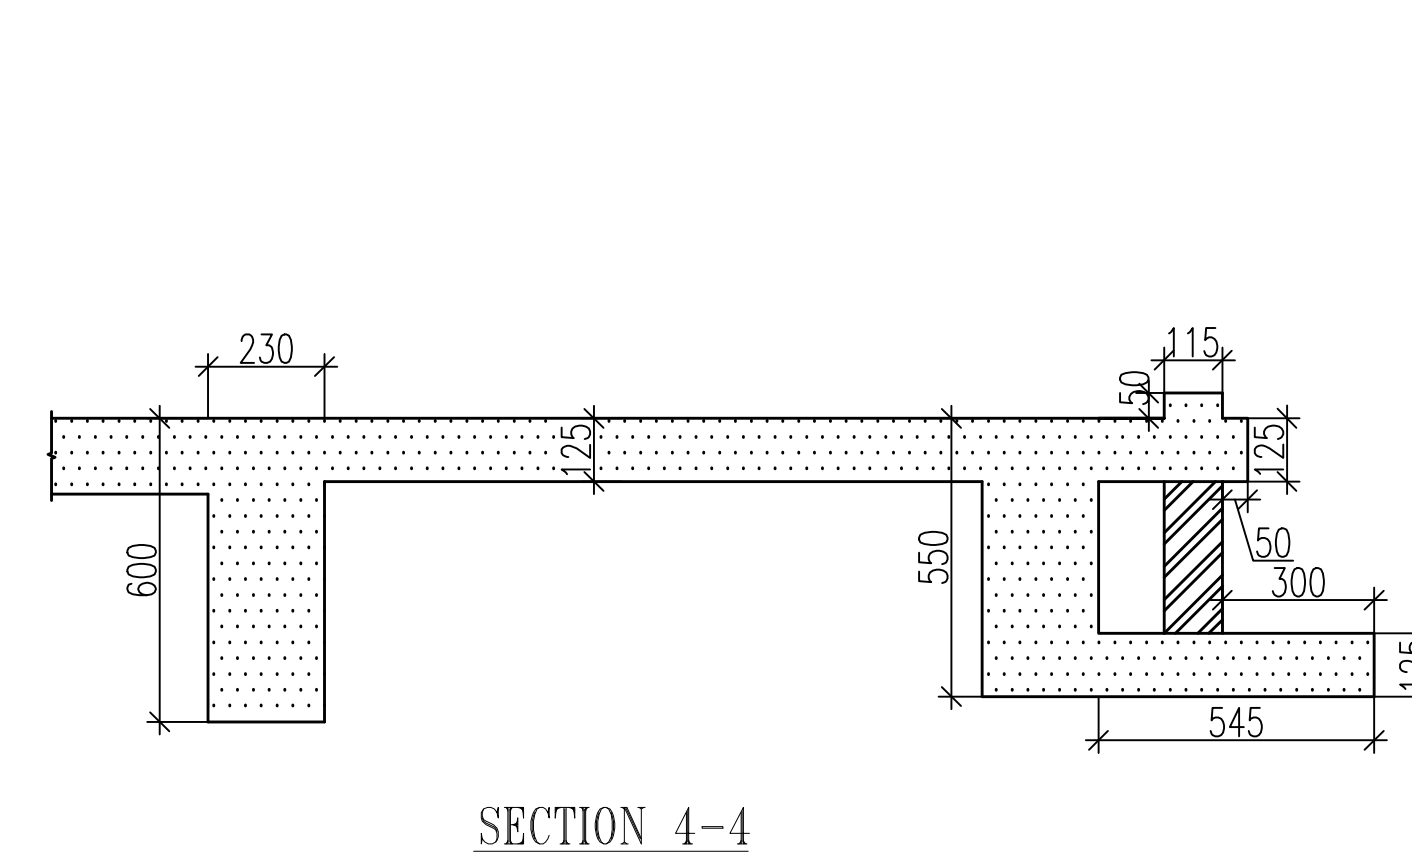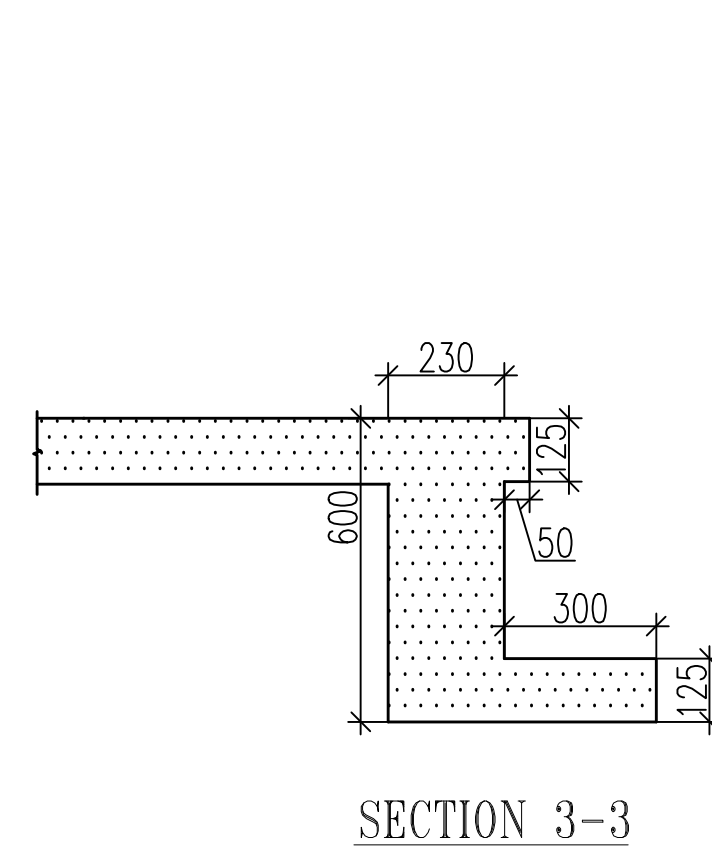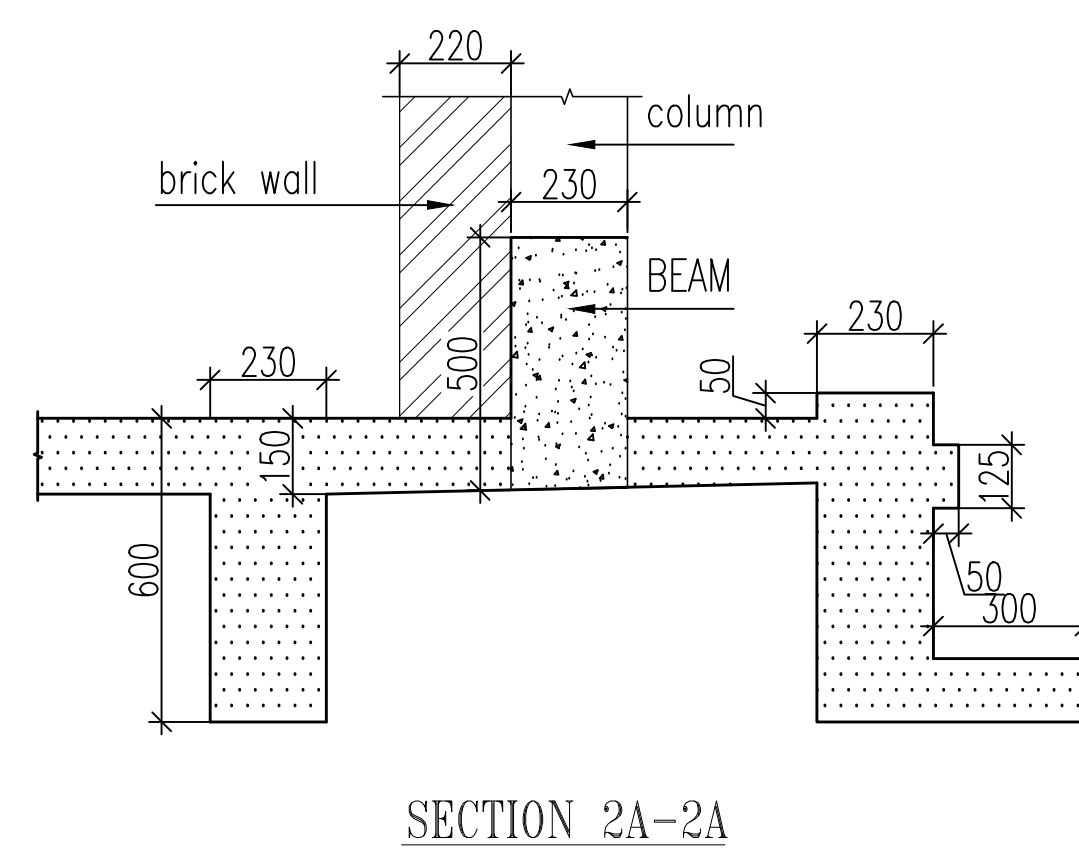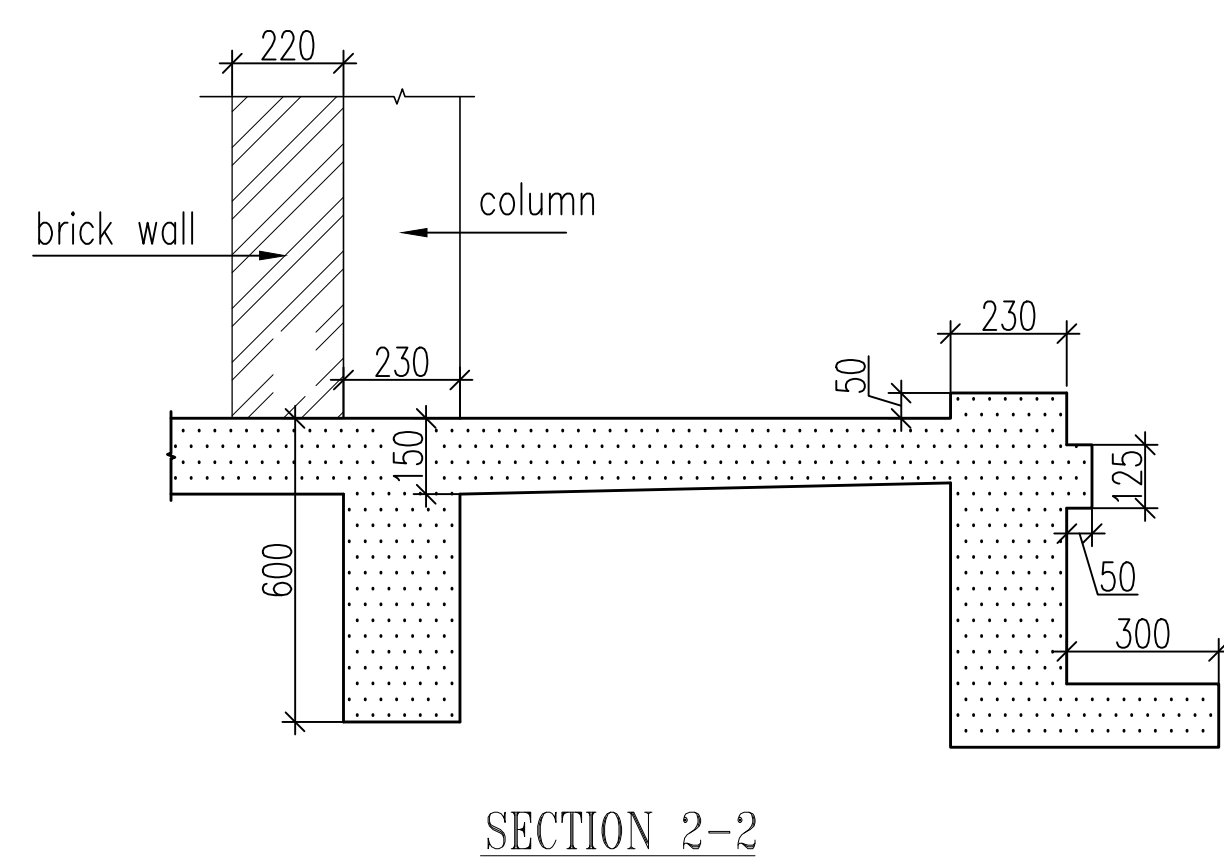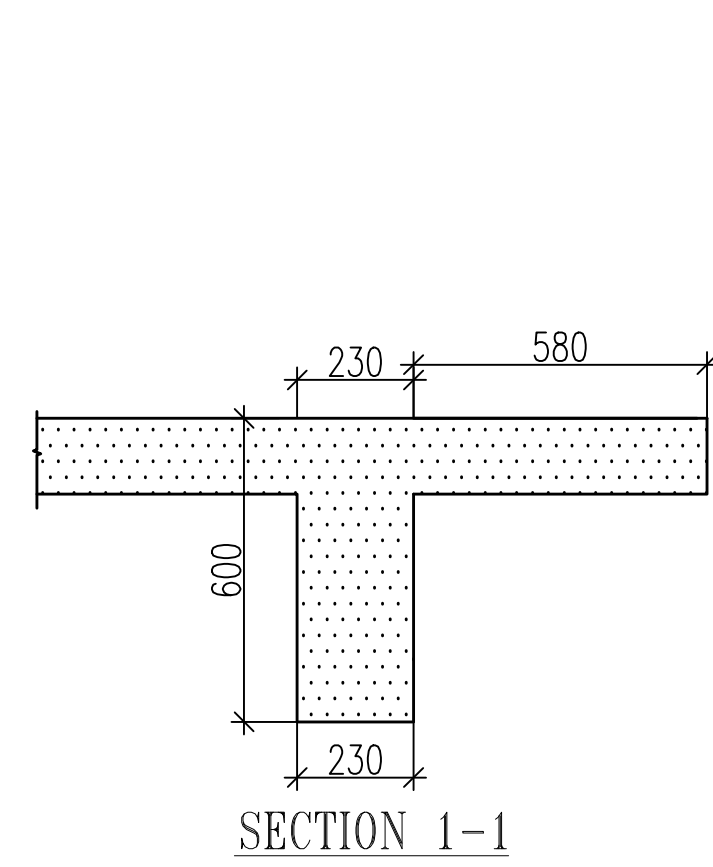

BEAM SIZES

(a)	230x600
(b)	230x500
(c)	230x550
(d)	230x450
(e)	150x450
(f)	200x400

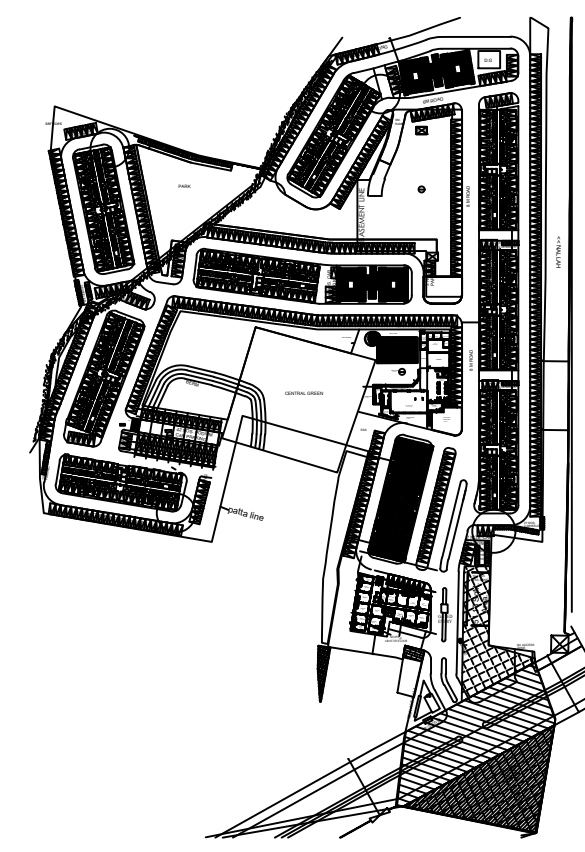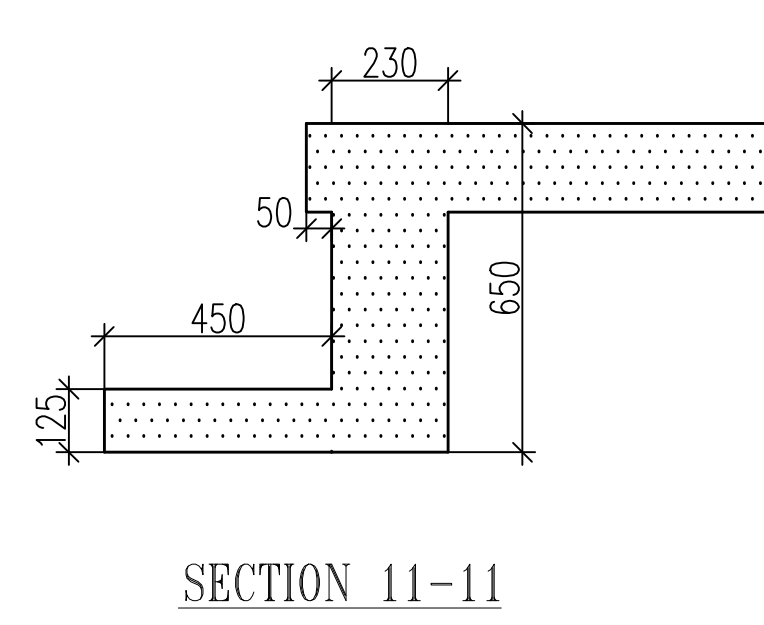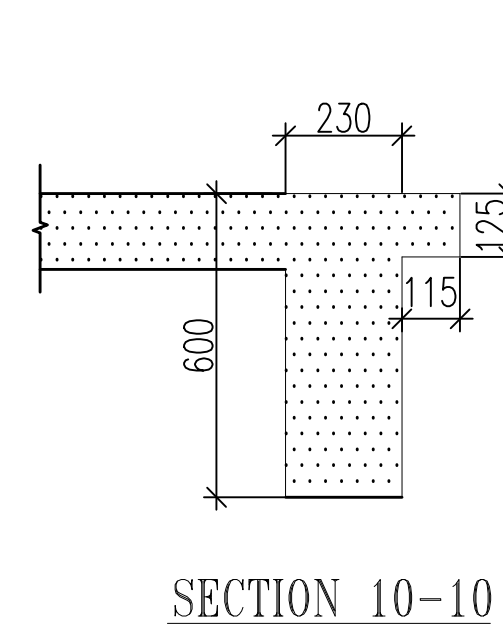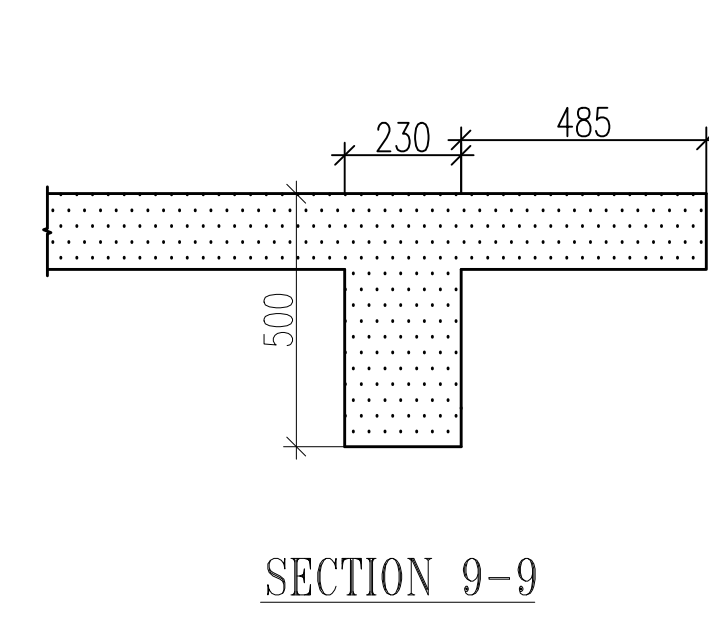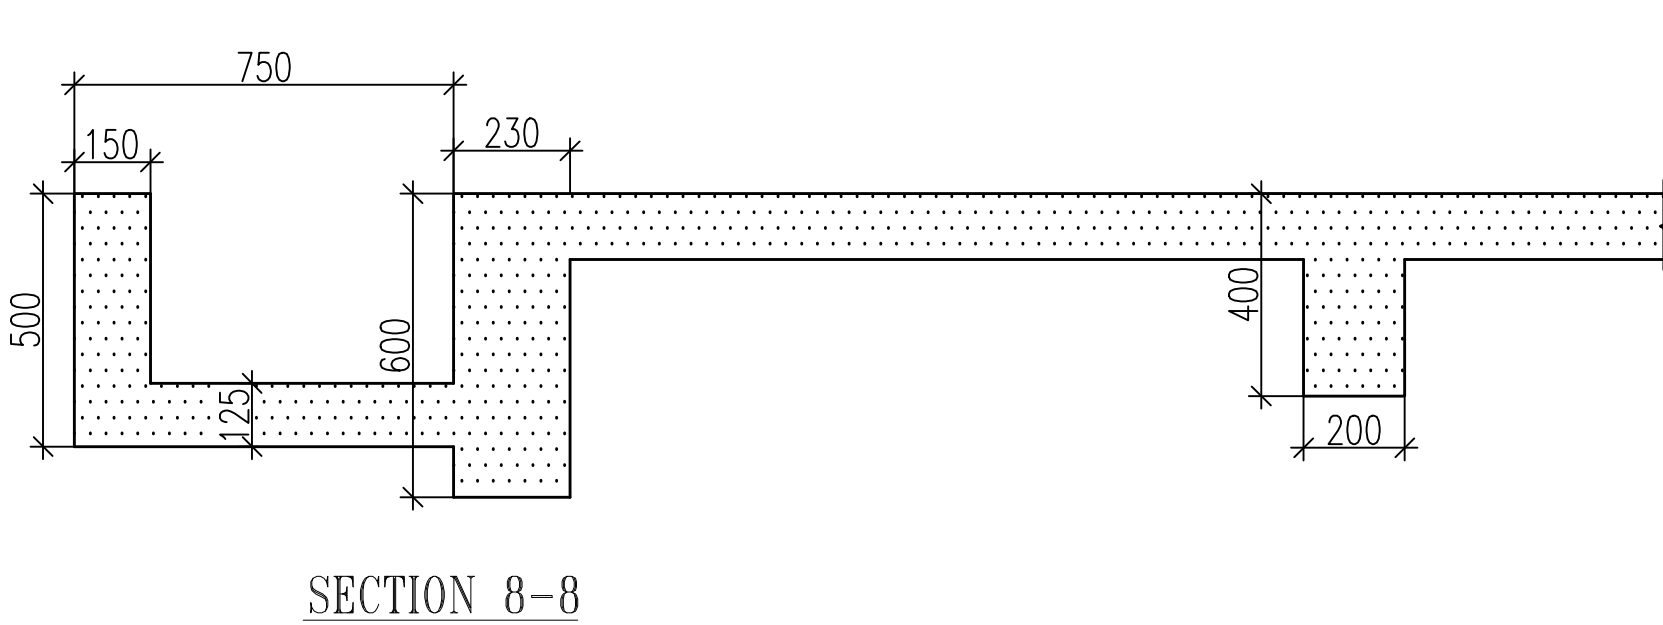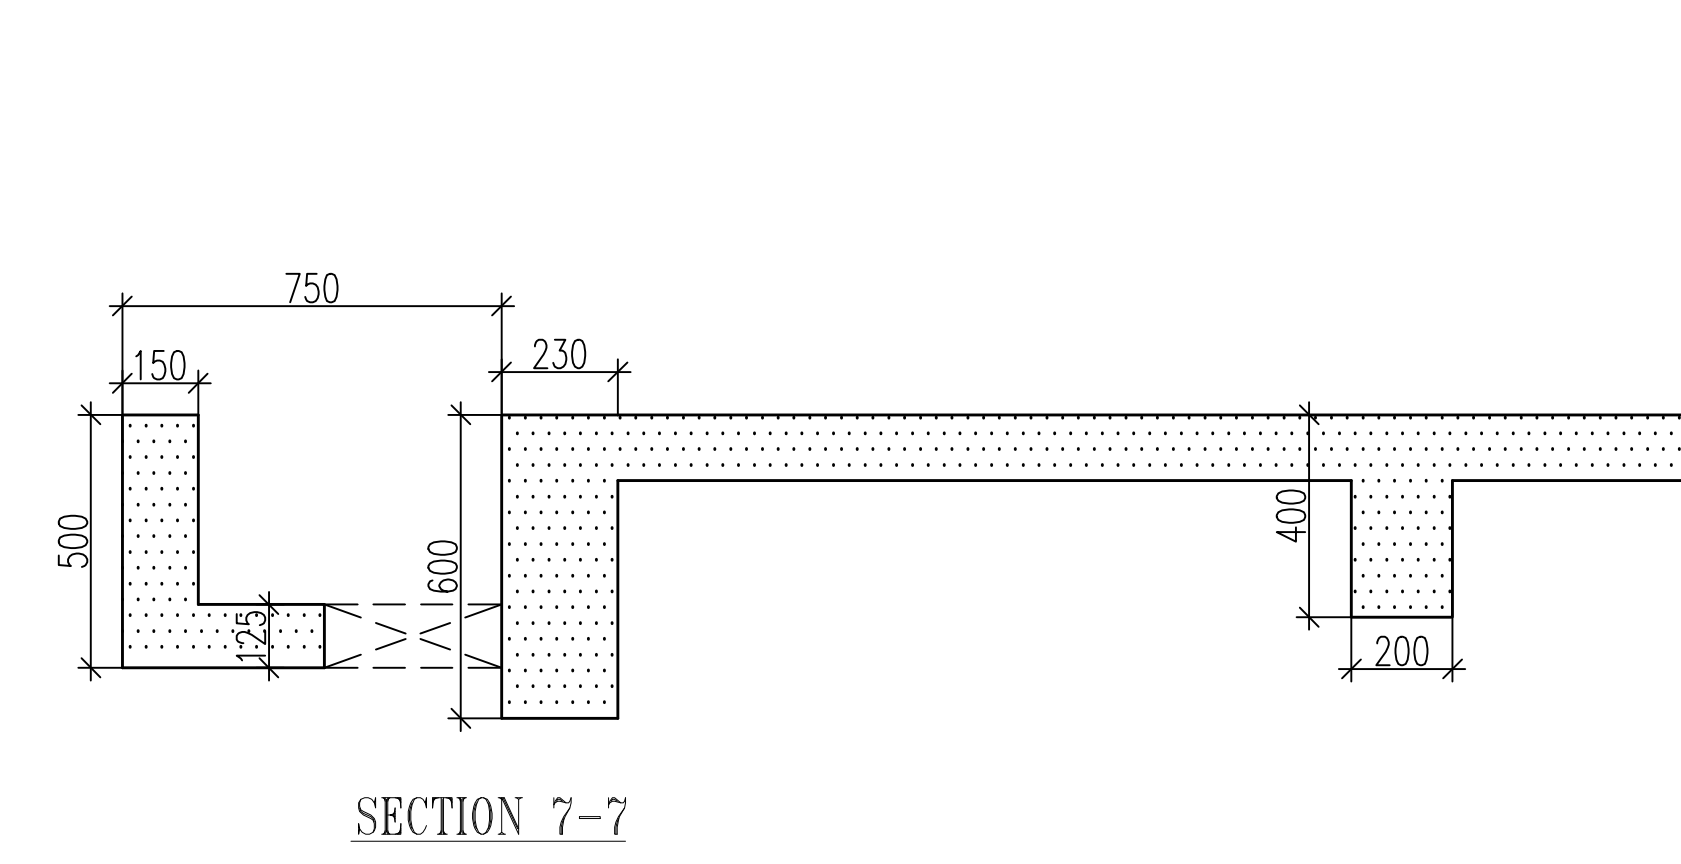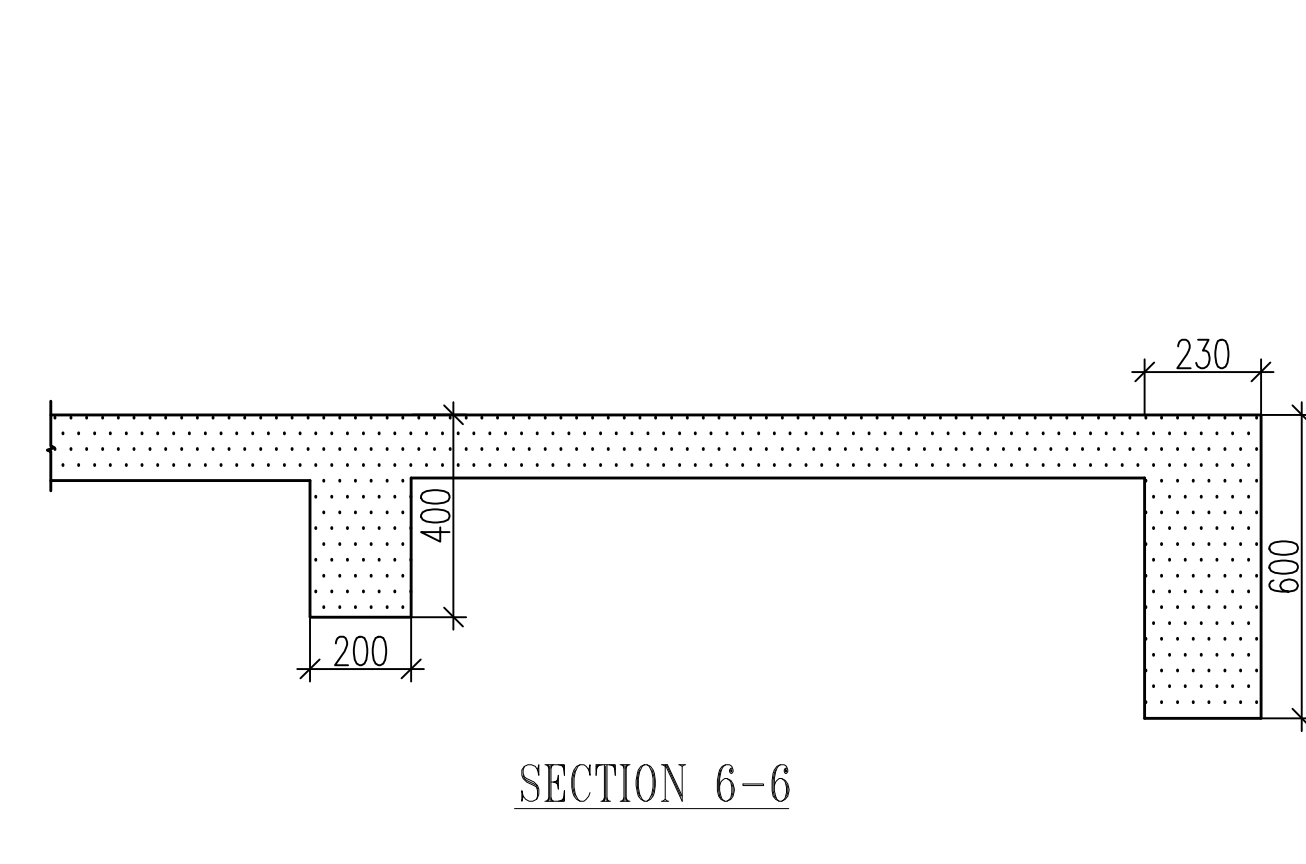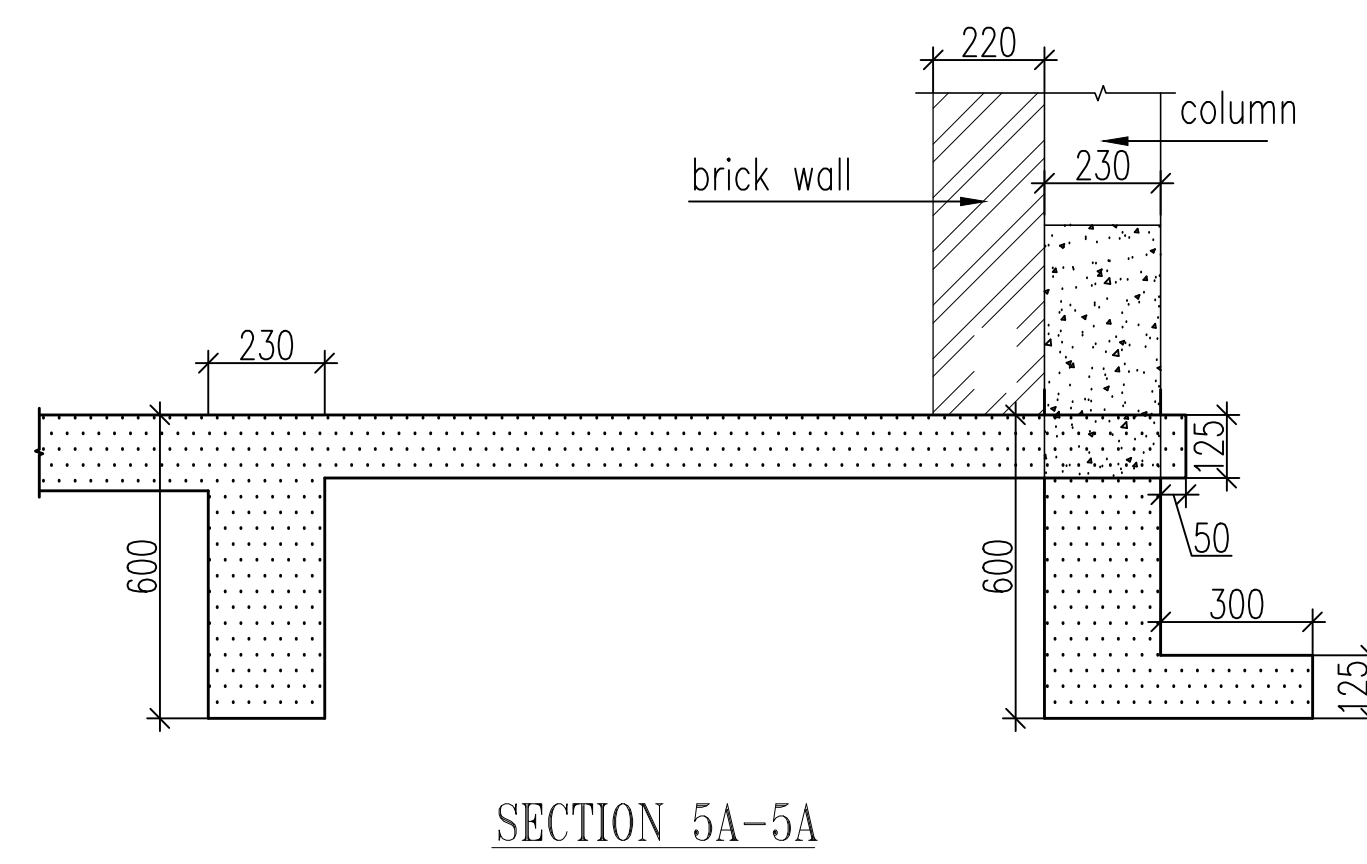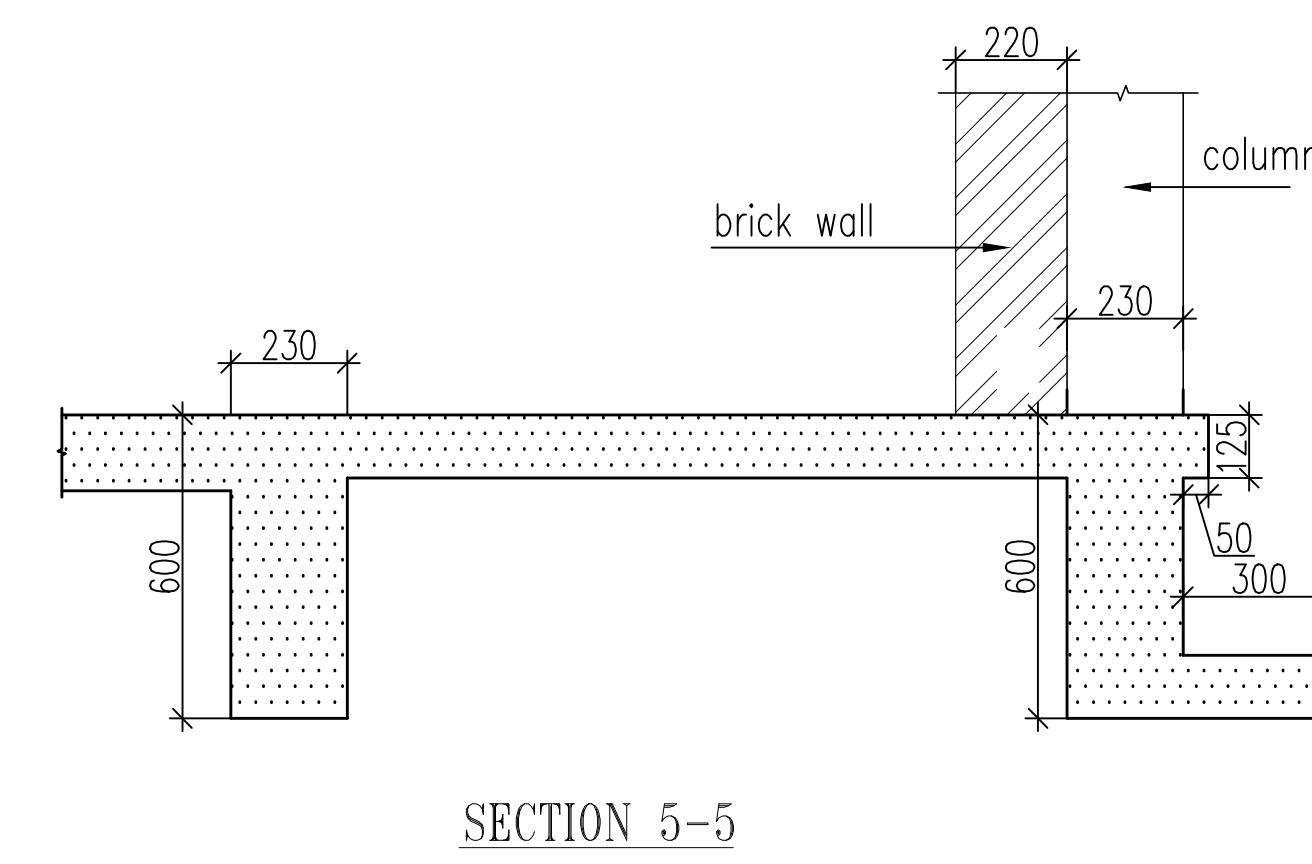

KEY PLAN

NOTE

- 1- FOR GENERAL NOTES REFER DWG NO. 727/S/1001
- 2- ALL DIMENSIONS ARE IN mm.
- 3- CON. MIX - M25.
- 4- GRADE OF REIN - Fe 500.
- 5- THIS DWG. SHALL BE READ WITH ALL RELEVANT ARCH. DRAWING.



R K Bhola (C.E.A-I-M-313)

Rev	Date	Description

OWNERS NAME

Ashiana Housing Ltd.
Unit no.4 & 5, Plot No.D-2, 3rd Floor,
Southern park, Saket District Centre,
Saket New Delhi - 110017
Phone no. 011- 42 65 42 65

PROJECT :

ASHIANA TARANG
AT BHIWADI

ARCHITECT


b.sengupta architect
A305,RANGOLI, ASHIANA VILLAGE BHIWADI.
PH. 09887488263

STRUCTURE ENGINEERS


CIVITECH
A-45, SECTOR-4, NOIDA-201301
PH. NO. 0120-2544084, E-mail - Projects@civitech.in

DRG. TITLE: TERRACE LVL. FRAMING PLAN

SCALE: NTS	KEY IN: ----
DATE: 18-02-17	PLOTTED ON: ----
DRAWN BY: VIJAY	CHECKED BY: ARIFFA
DESIGNED BY: ARIFFA	APPROVED BY: R.K.D.
DRG. NO. :- 727/S/T-A/601	
ISSUED FOR:- APPROVAL	

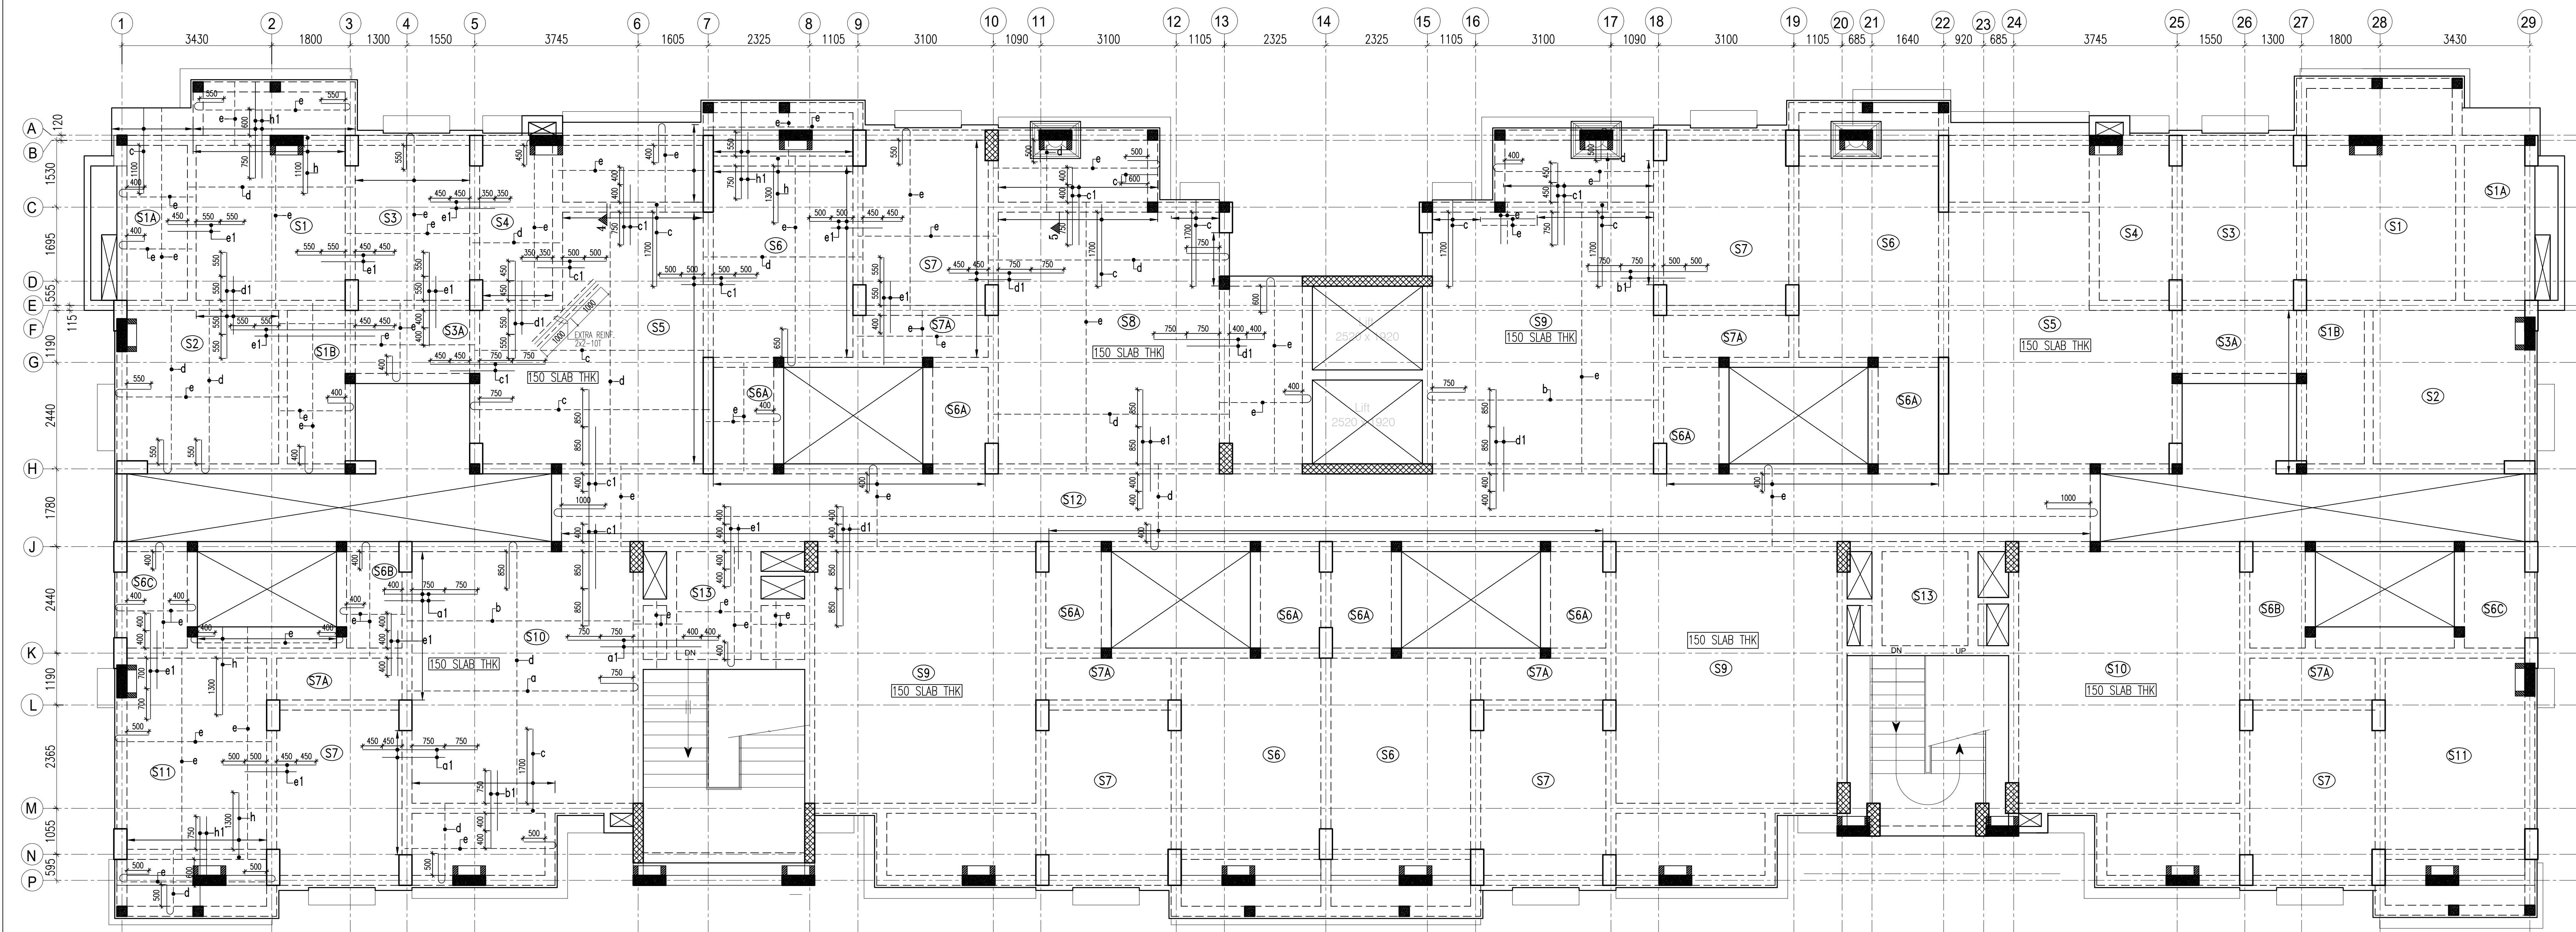

TERRACE FLOOR SLAB DETAIL

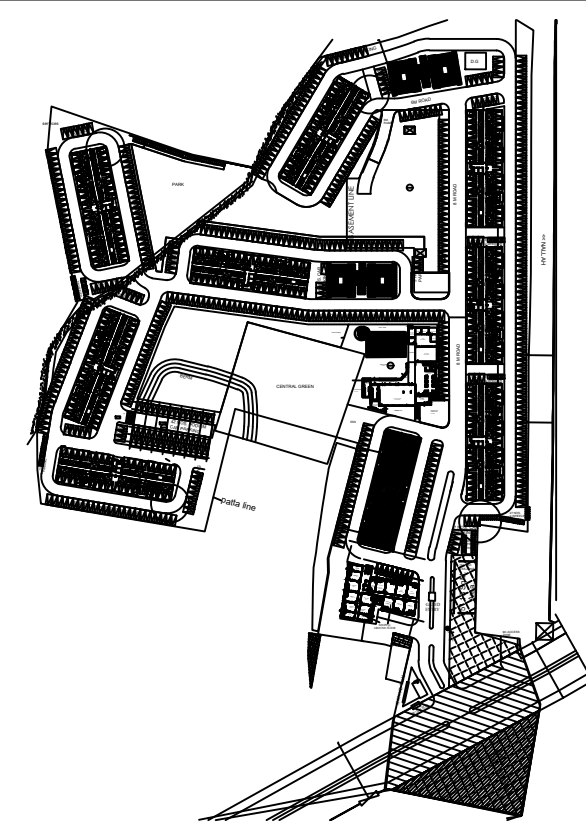

KEY PLAN

NOTE

- 1- FOR GENERAL NOTES REFER DWG NO. 727/S/1001
- 2- ALL DIMENSIONS ARE IN mm.
- 3- CON. MIX - M25.
- 4- GRADE OF REIN - Fe 500.
- 5- THIS DWG. SHALL BE READ WITH ALL RELEVANT ARCH. DRAWING.



R K Bhola (C.E.A.I-M-313)

Rev	Date	Description

OWNERS NAME

Ashiana Housing Ltd.
Unit no.4 & 5, Plot No. D-2, 3rd Floor,
Southern park, Saket District Centre,
Saket New Delhi - 110017
Phone no. 011- 42 65 42 65

PROJECT :

ASHIANA TARANG
AT BHIWADI

ARCHITECT

b.sengupta architect
A305, RANGOLI, ASHIANA VILLAGE BHIWADI.
PH . 09887488263



STRUCTURE ENGINEERS


CIVTECH
A-45, SECTOR -4, NOIDA-201301
PH. NO. : 0120-2544084, E-mail - Projects@civtech.in

DRG. TITLE:










TERRACE LVL. SLAB DETAIL

SCALE:	NTS	KEY IN:	----
DATE:	18-02-17	PLOTTED ON:	----
DRAWN BY	VIJAY	CHECKED BY :	ARIFFA
DESIGNED BY :-	ARIFFA	APPROVED BY:	R.K.D.
DRG. NO. :-	727/S/T-A /601		
ISSUED FOR:-	APPROVAL		

  SLAB REINF.			
REINF. MKD.	REINF. & SPACING (mm)	REINF. MKD.	REINF. & SPACING (mm)
a	8T@100c/c	a1	8T@200c/c (NET SPACING 100c/c)
b	8T@125c/c	b1	8T@250c/c (NET SPACING 125c/c)
c	8T@150c/c	c1	8T@300c/c (NET SPACING 150c/c)
d	8T@175c/c	d1	8T@350c/c (NET SPACING 175c/c)
e	8T@200c/c	e1	8T@400c/c (NET SPACING 200c/c)
f	10T@100c/c	f1	10T@200c/c (NET SPACING 100c/c)
g	10T@125c/c	g1	10T@250c/c (NET SPACING 125c/c)
h	10T@150c/c	h1	10T@300c/c (NET SPACING 150c/c)
j	12T@100c/c	j1	12T@200c/c (NET SPACING 100c/c)
k	12T@125c/c	k1	12T@250c/c (NET SPACING 100c/c)
LEGEND			
———— TOP REINF		----- BOTTOM REINF	
LEGEND OF SUNK			
	50mm. SUNK		300mm SUNK
SLAB THICKNESS			
SLAB MARKED		SLAB THICKNESS	
S5, S8, S9, S10, -		150 Thk.	
ALL TOWER SLAB 125 MM U.O.S			

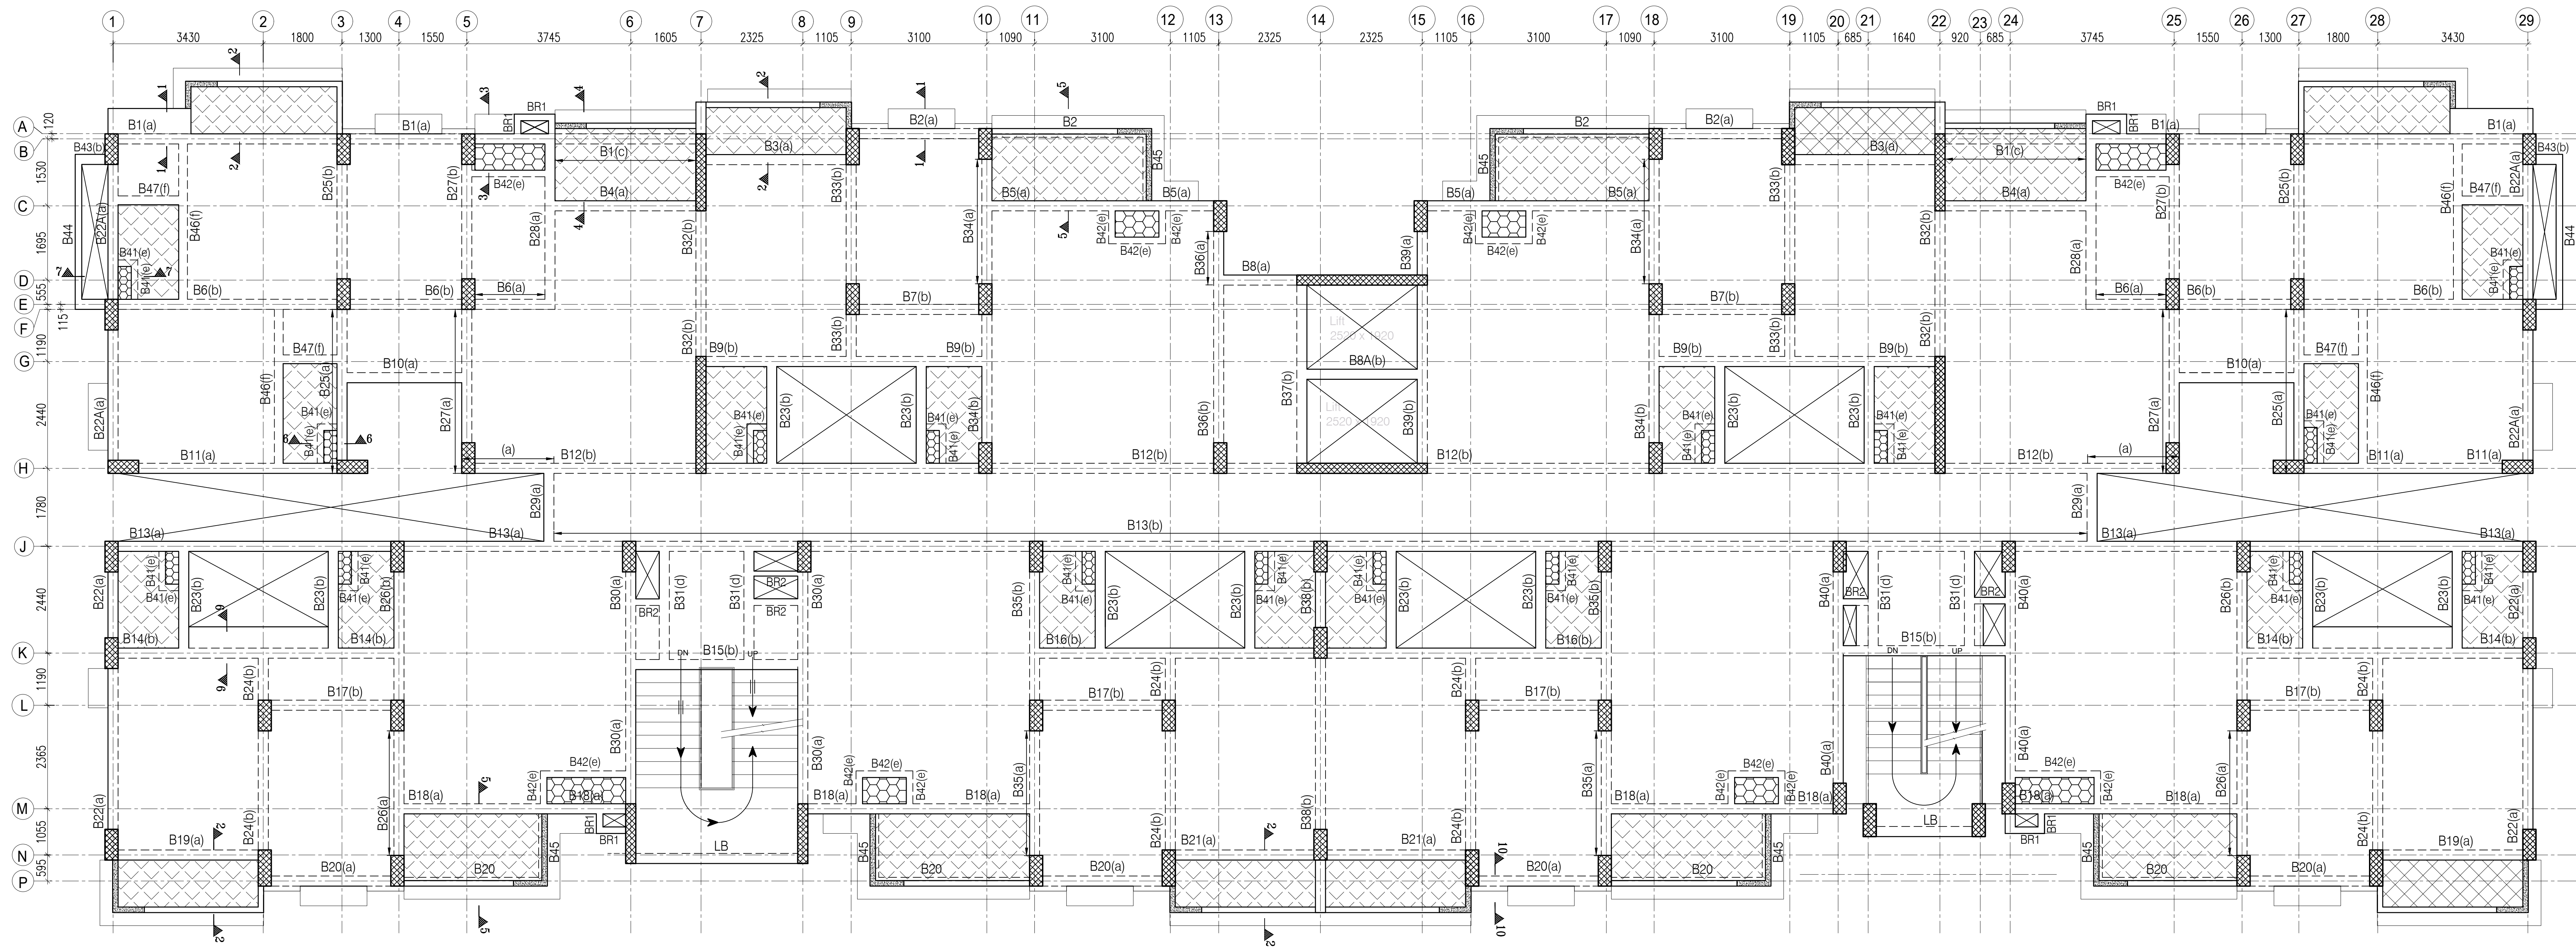


TYPICAL FLOOR FRAMING PLAN

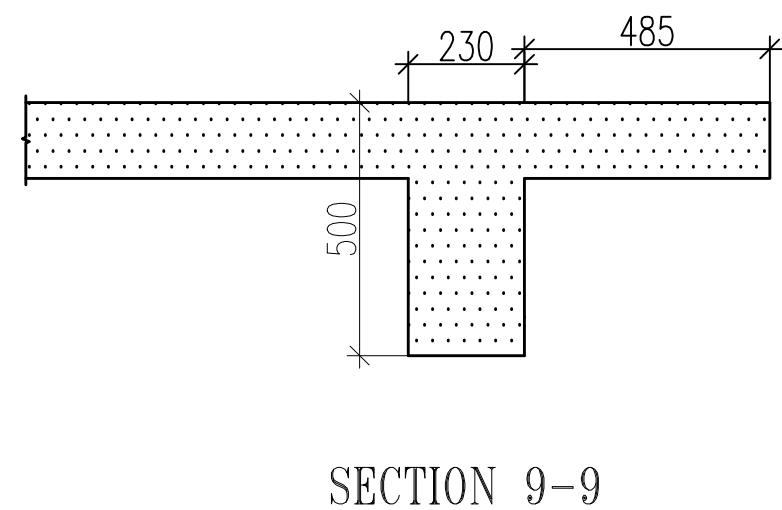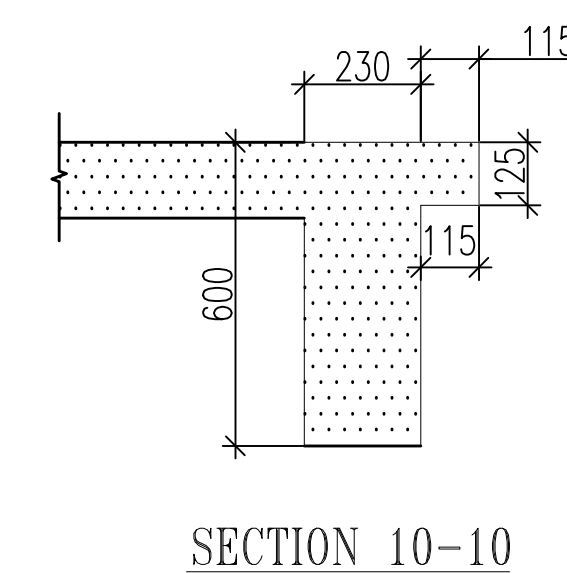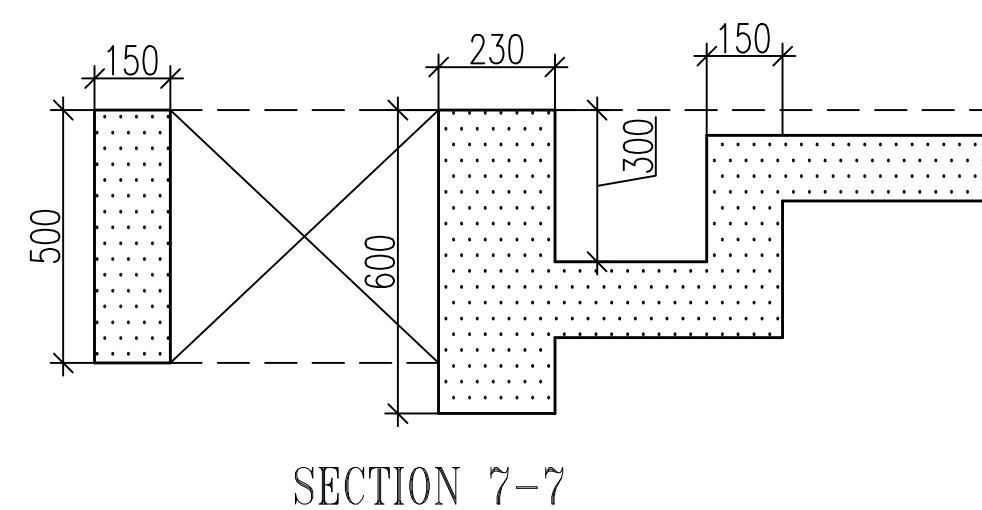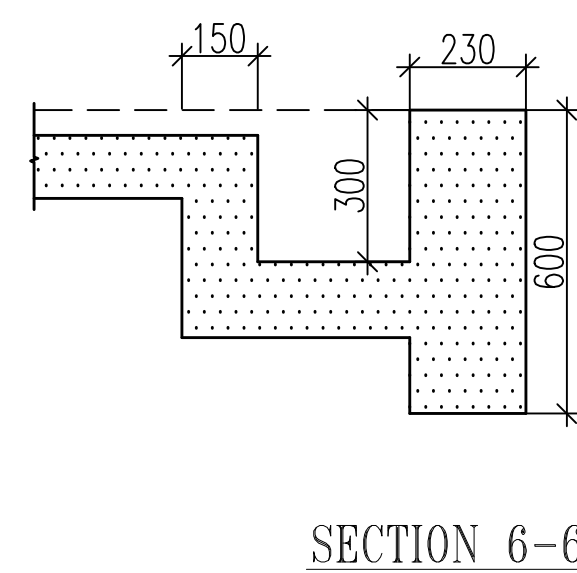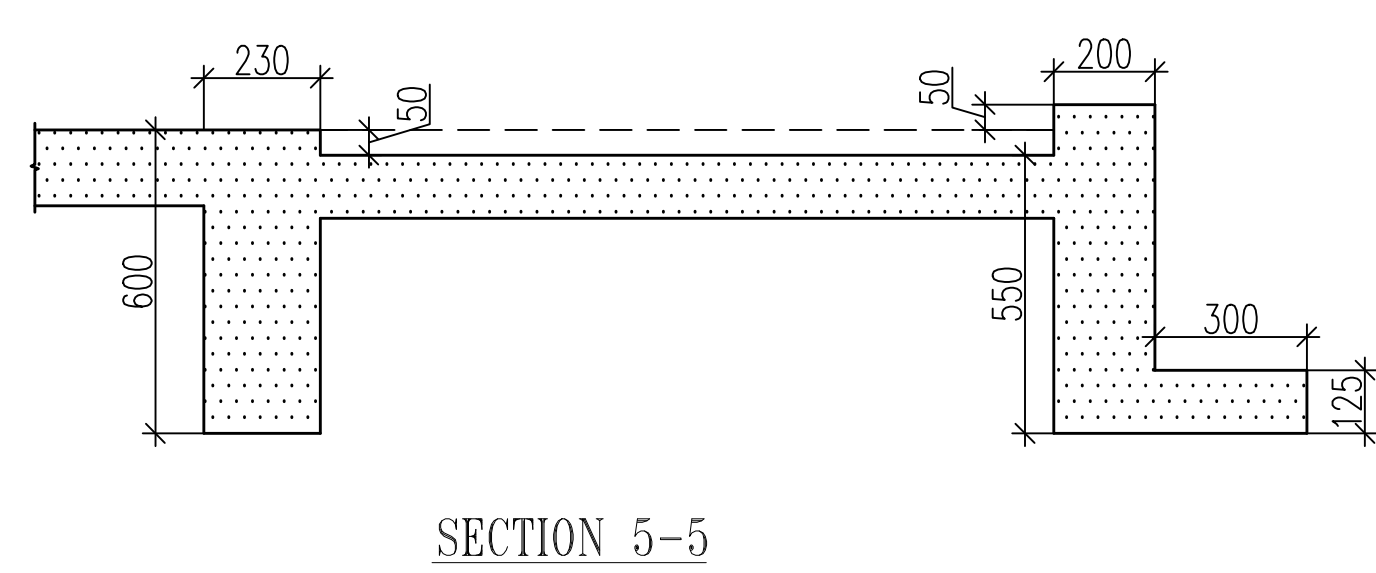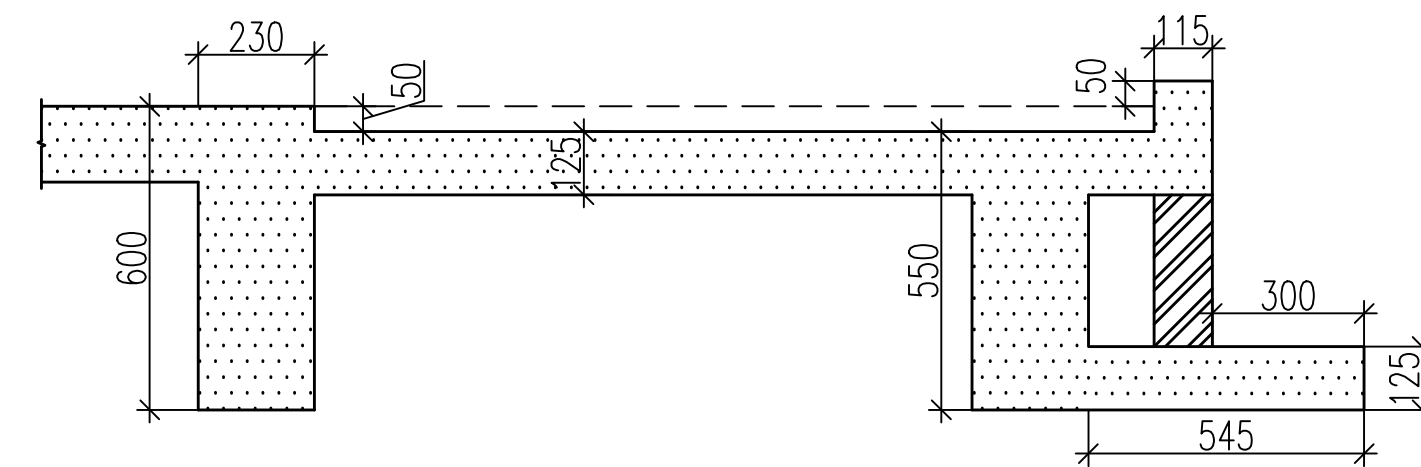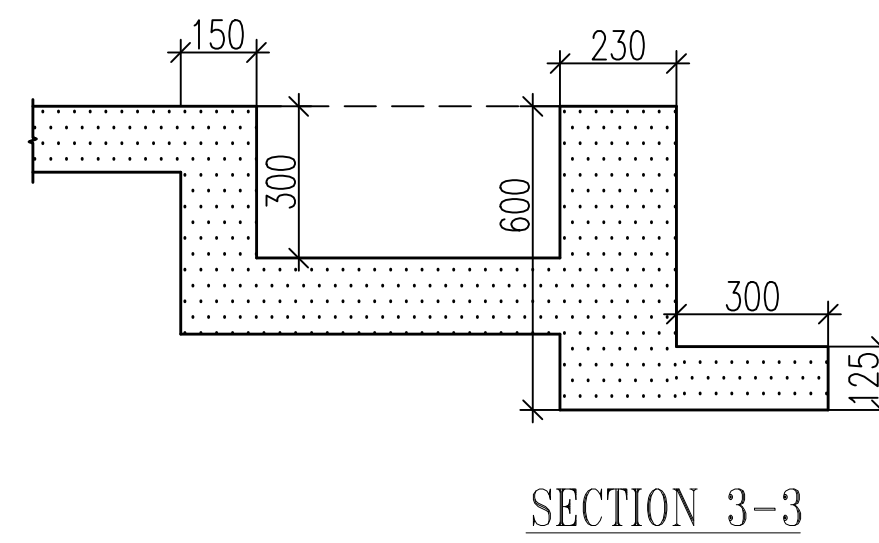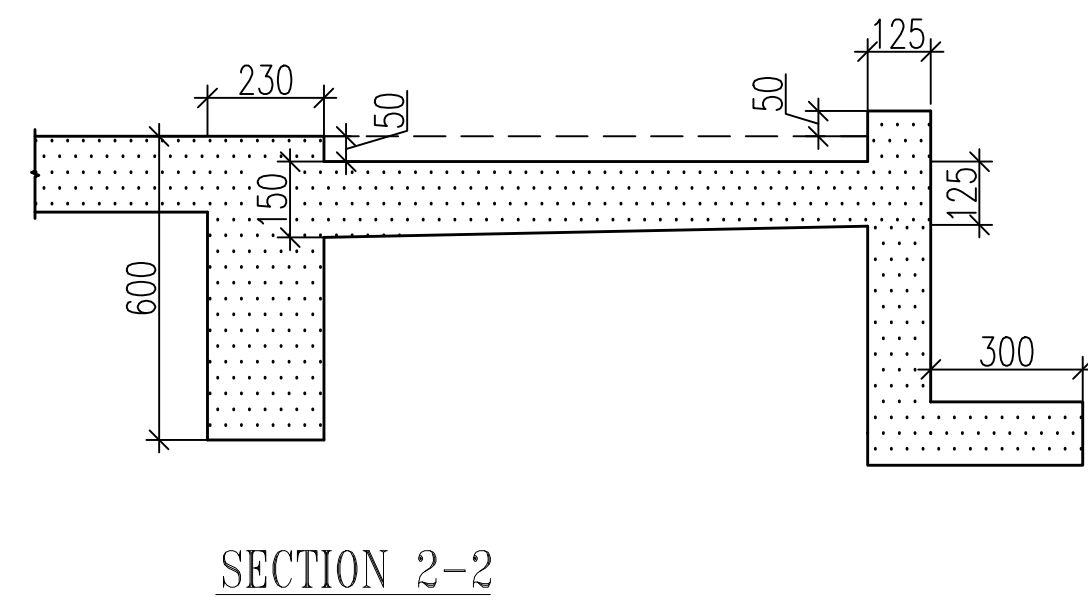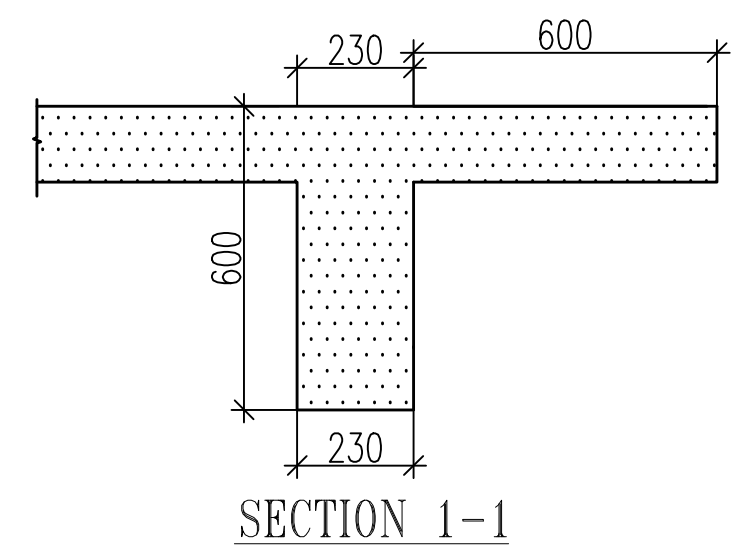


BEAM SIZES	
(a)	230x600
(b)	230x500
(c)	230x550
(d)	230x450
(e)	150x450
(f)	200x400

LEGEND :-	
	50mm. SUNK
	300mm. SUNK

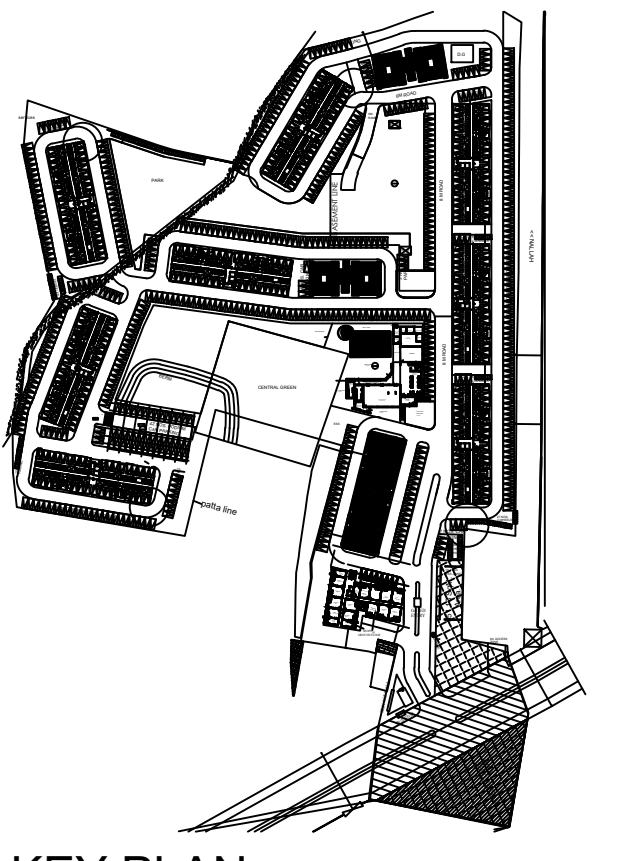

NOTE

1- FOR GENERAL NOTES REFER DWG NO. 727/S/1001
2- ALL DIMENSIONS ARE IN mm.
3- CON. MIX - M25.
4- GRADE OF REIN - Fe 500.
5- THIS DWG. SHALL BE READ WITH ALL RELEVANT ARCH. DRAWING.

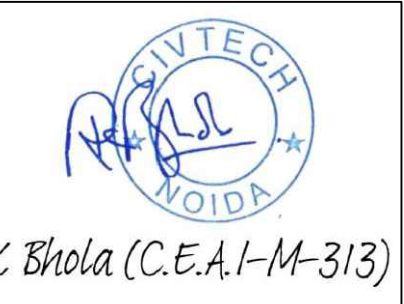

Rev	Date	Description

OWNERS NAME

Ashiana Housing Ltd.
Unit no.4 & 5,Plot No.D-2,3rd Floor,
Southern park, saket District Centre,
Saket New Delhi - 110017
Phone no. 011- 42 65 42 65

PROJECT :

**ASHIANA TARANG
AT BHIWADI**



ARCHITECT

b.sengupta architect
A305,RANGOLI, ASHIANA VILLAGE BHIWADI.
PH. 09887488263

STRUCTURE ENGINEERS

CIVTECH
A-45, SECTOR-4, NOIDA-201301
PH. NO. 0120-2544084, E-mail - Projects@civtech.in

DRG. TITLE:		TYPICAL FLOOR FRAMING PLAN	
SCALE:	NTS	KEY IN:	
DATE:	25-08-16	PLOTTED ON:	
DRAWN BY	VIJAY	CHECKED BY :	NAUMAN
DESIGNED BY :-	ARIFFA	APPROVED BY:	R.K.D.
DRG. NO. :-	727/S/T-A /401	APPROVAL	
ISSUED FOR:-			

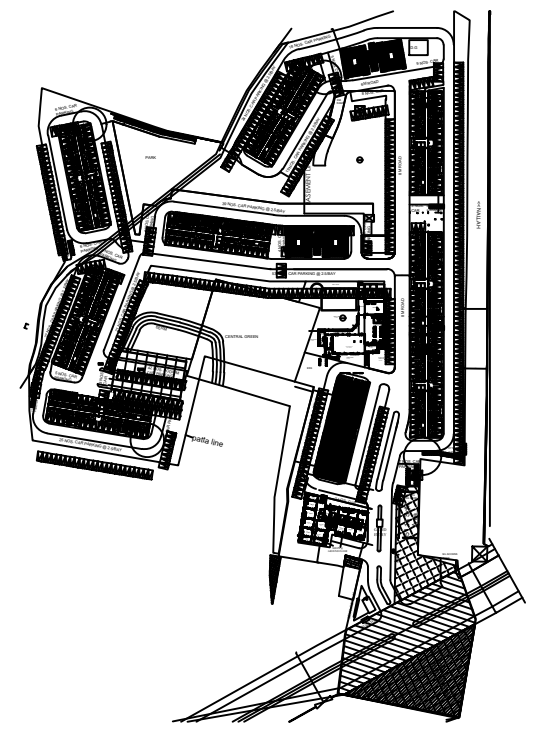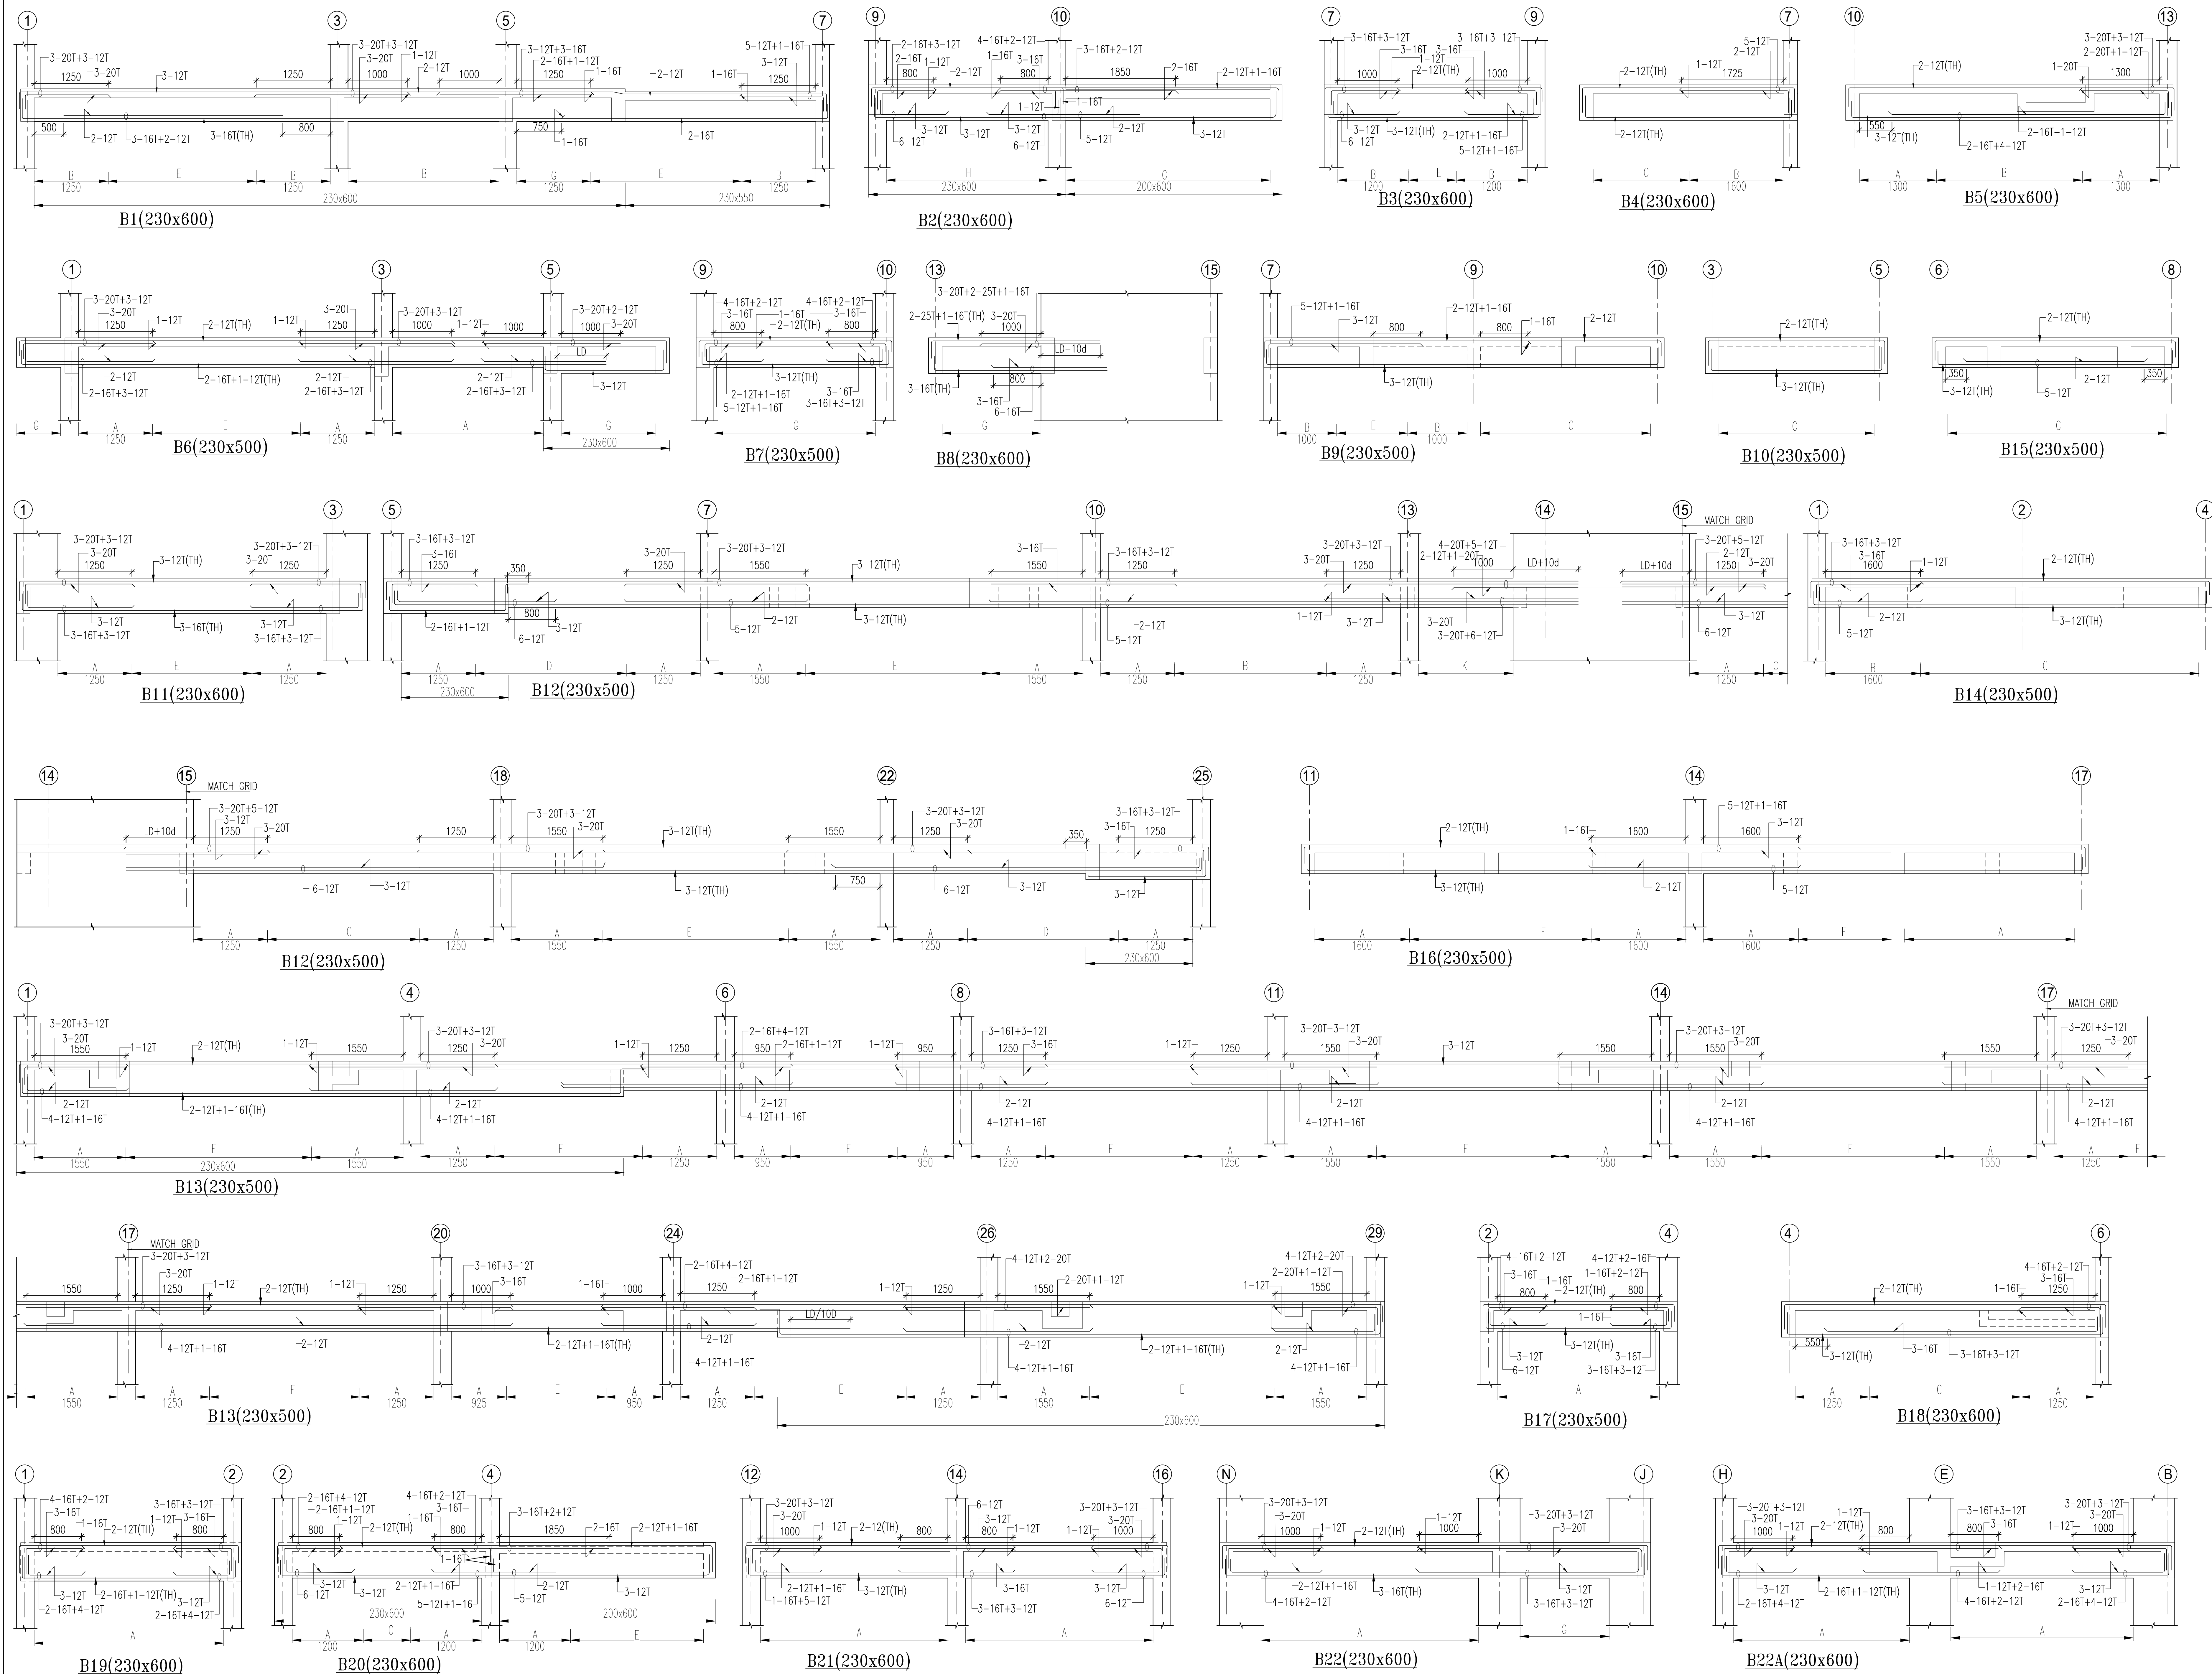


KEY PLAN

NOTE

- 1- FOR GENERAL NOTES REFER DWG NO. 727/S/1001
- 2- ALL DIMENSIONS ARE IN mm.
- 3- CON. MIX -M25.
- 4- GRADE OF REIN - Fe 500.
- 5- THIS DWG. SHALL BE READ WITH ALL RELEVANT ARCH. DRAWING.

BEAM STIRRUPS SCHEDULE

A	2L-8T@100c/c
B	2L-8T@125c/c
C	2L-8T@150c/c
D	2L-8T@175c/c
E	2L-8T@200c/c
F	2L-8T@225c/c
G	2L-10T@100c/c
H	2L-10T@125c/c
K	2L-12T@100c/c
L	2L-12T@125c/c

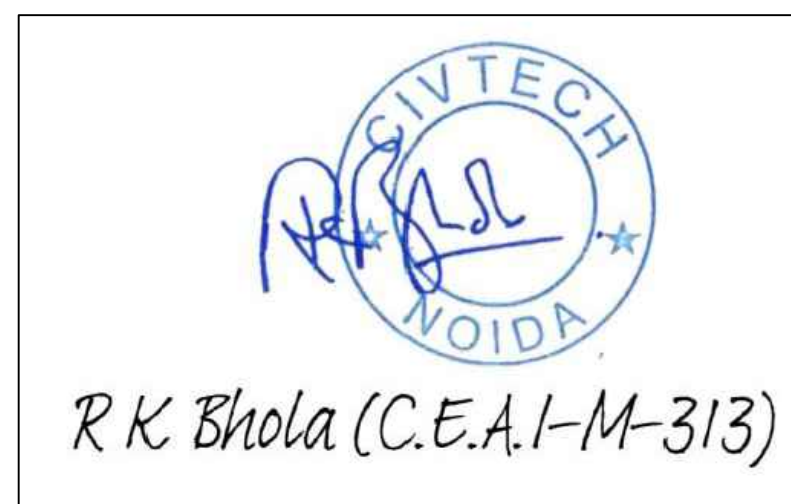

Rev	Date	Description
R1	31-8-16	GENERAL REVISION

OWNERS NAME

Ashiana Housing Ltd.
Unit no 4 & 5, Plot No D-2, 3rd Floor,
Southern park, saket District Centre,
Saket New Delhi - 110017
Phone no. 011- 42 65 42 65

PROJECT :

**ASHIANA TARANG
AT BHIWADI**

ARCHITECT


b.sengupta architect
A305,RANGOLI, ASHIANA VILLAGE BHIWADI.
PH - 09887488263

STRUCTURE ENGINEERS

CIVITECH
A-45, SECTOR 4, NOIDA-201301
PH. NO. 0120-2944084, E-mail - Projects@civitech.in


DRG. TITLE: TYPICAL LVL. BEAM DETAIL

SCALE:	NTS	KEY IN:
DATE:.	29-08-16	PLOTTED ON:
DRAWN BY:	VIJAY	CHECKED BY : NAUMAN
CHECKED BY:	ARIFFA	APPROVED BY:
DRG. NO. :-	727/S/T-A /403	
ISSUED FOR:-	G.F.C.	

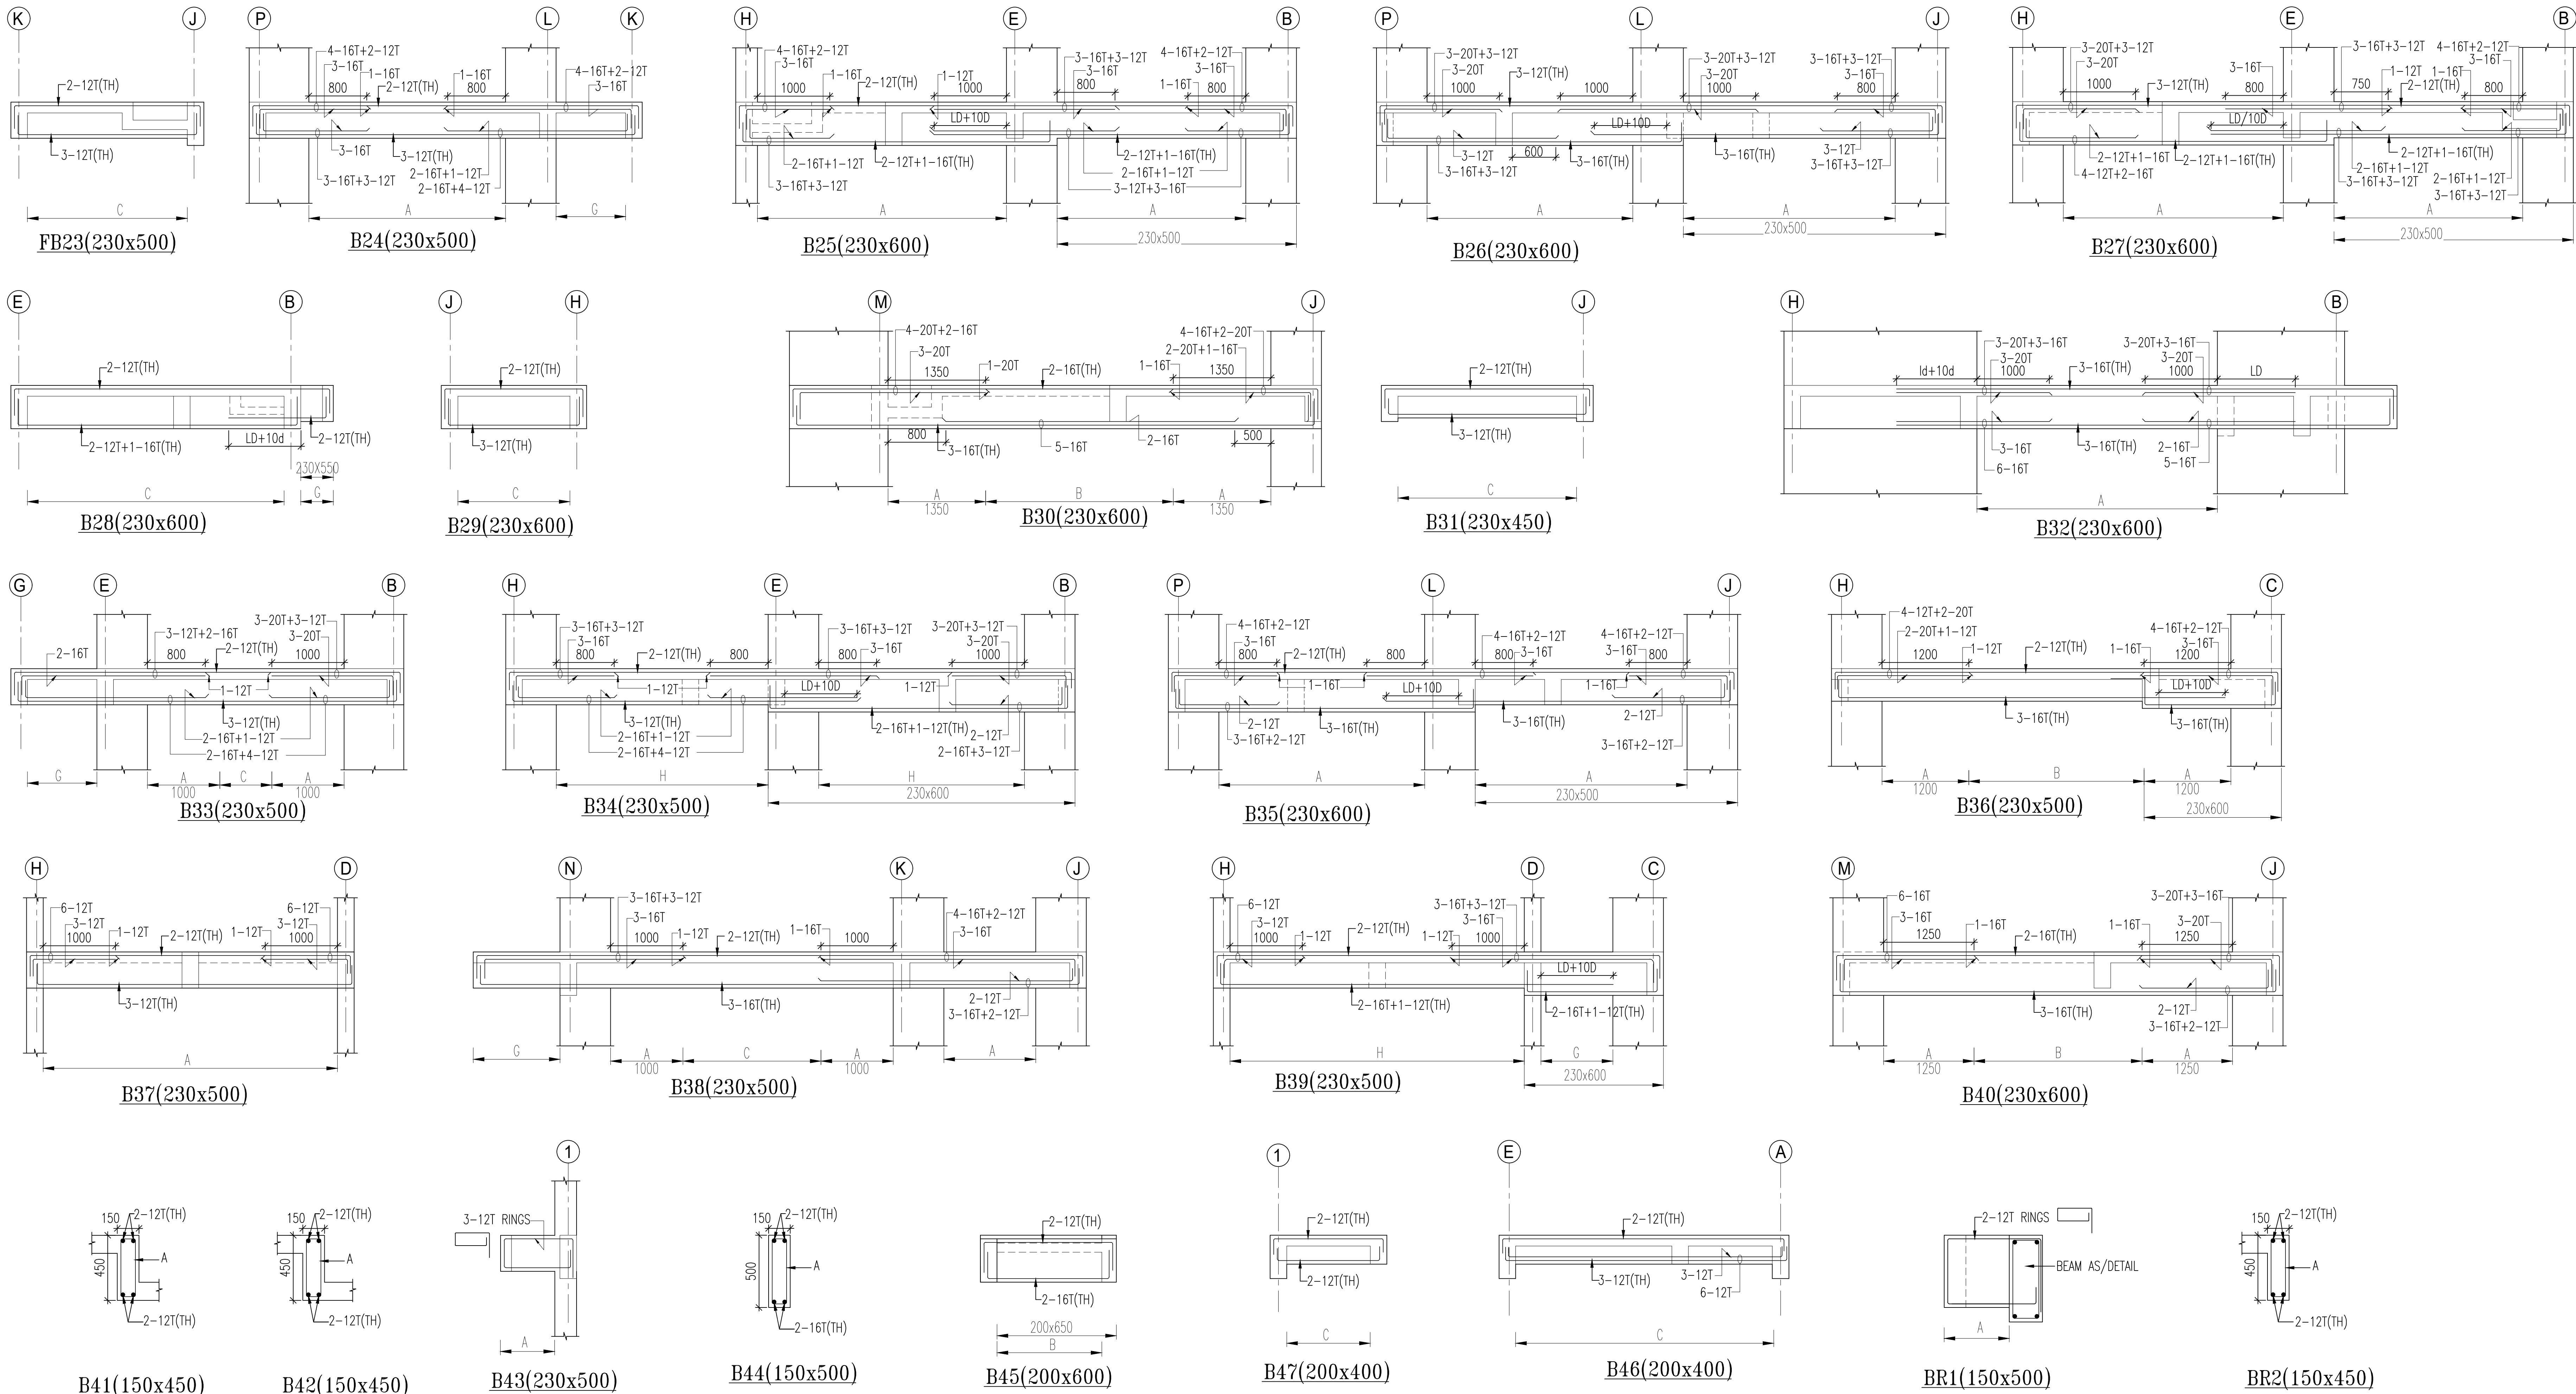

BEAM STIRRUPS SCHEDULE

A	2L-8T@100c/c
B	2L-8T@125c/c
C	2L-8T@150c/c
D	2L-8T@175c/c
E	2L-8T@200c/c
F	2L-8T@225c/c
G	2L-10T@100c/c
H	2L-10T@125c/c
K	2L-12T@100c/c
L	2L-12T@125c/c

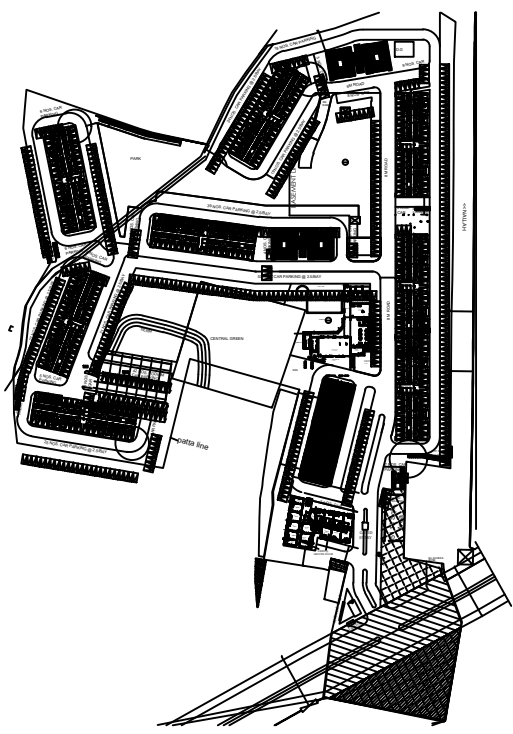

KEY PLAN

NOTE

- 1- FOR GENERAL NOTES REFER DWG NO. 727/S/1001
- 2- ALL DIMENSIONS ARE IN mm.
- 3- CON. MIX -M25.
- 4- GRADE OF REIN - Fe 500.
- 5- THIS DWG. SHALL BE READ WITH ALL RELEVANT ARCH. DRAWING.



R K Bhola (C.E.A.I-M-313)

Rev	Date	Description
R1	31-8-16	GENERAL REVISION

OWNERS NAME

Ashiana Housing Ltd.
Unit no.4 & 5,Plot No.D-2,3rd Floor,
Southern park, saket District Centre,
Saket New Delhi - 110017
Phone no. 011- 42 65 42 65

PROJECT :

**ASHIANA TARANG
AT BHIWADI**

ARCHITECT

b.sengupta architect
A305,RANGOLI, ASHIANA VILLAGE BHIWADI.
PH. 09887488263

STRUCTURE ENGINEERS

CIVTECH
A-45, SECTOR-4, NOIDA-201301
PH. NO. 0120-2544084, E-mail - Projects@civtech.in

DRG. TITLE: TYPICAL LVL. BEAM DETAIL

SCALE:	NTS	KEY IN:
DATE:.	29-07-16	PLOTTED ON:
DRAWN BY:	VIJAY	CHECKED BY : NAUMAN
CHECKED BY:	ARIFFA	APPROVED BY: R.K.D.
DRG. NO. :-	727/S/T-A /404	
ISSUED FOR:-	G.F.C.	