



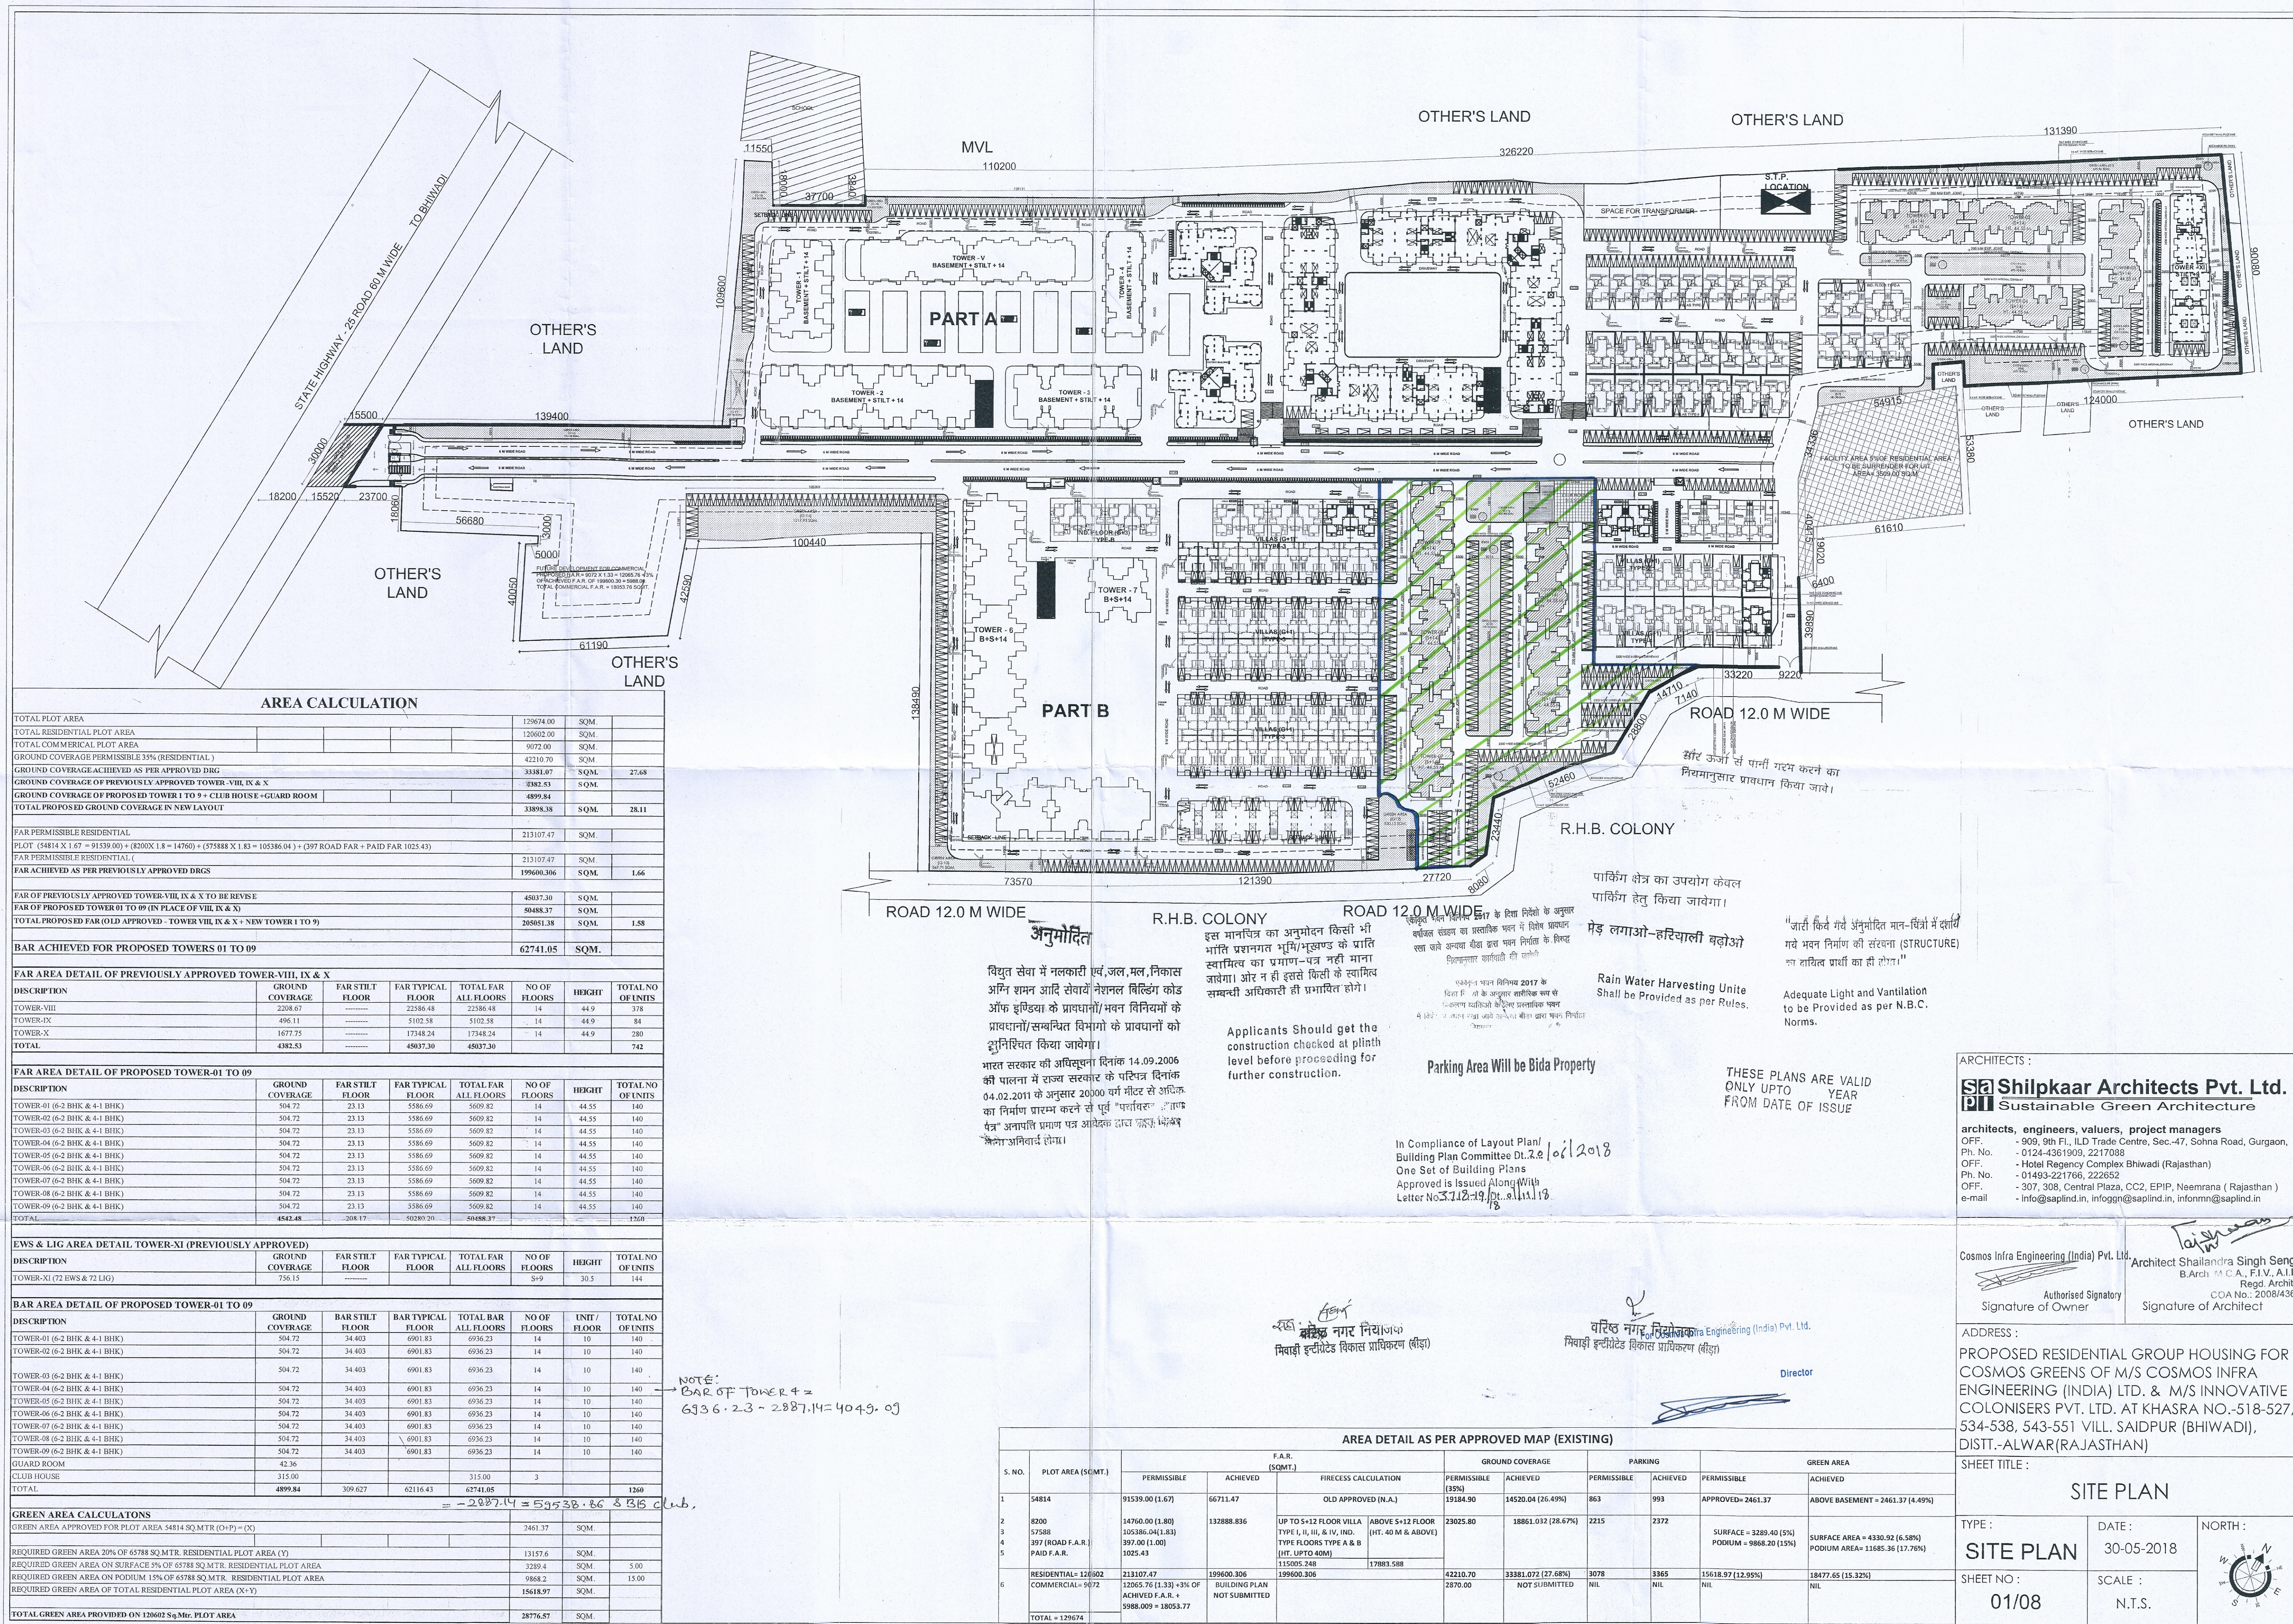

LOTUS COSMOS GREENS

PHASING PLAN FOR THE PROJECT;- LOTUS COSMOS GREENS
(AREA -12000.79 SQMT.)

PHASING PLAN OF APPLIED FOR
RERA LOTUS COSMOS GREENS
(AREA -12000.79 SQMT.)

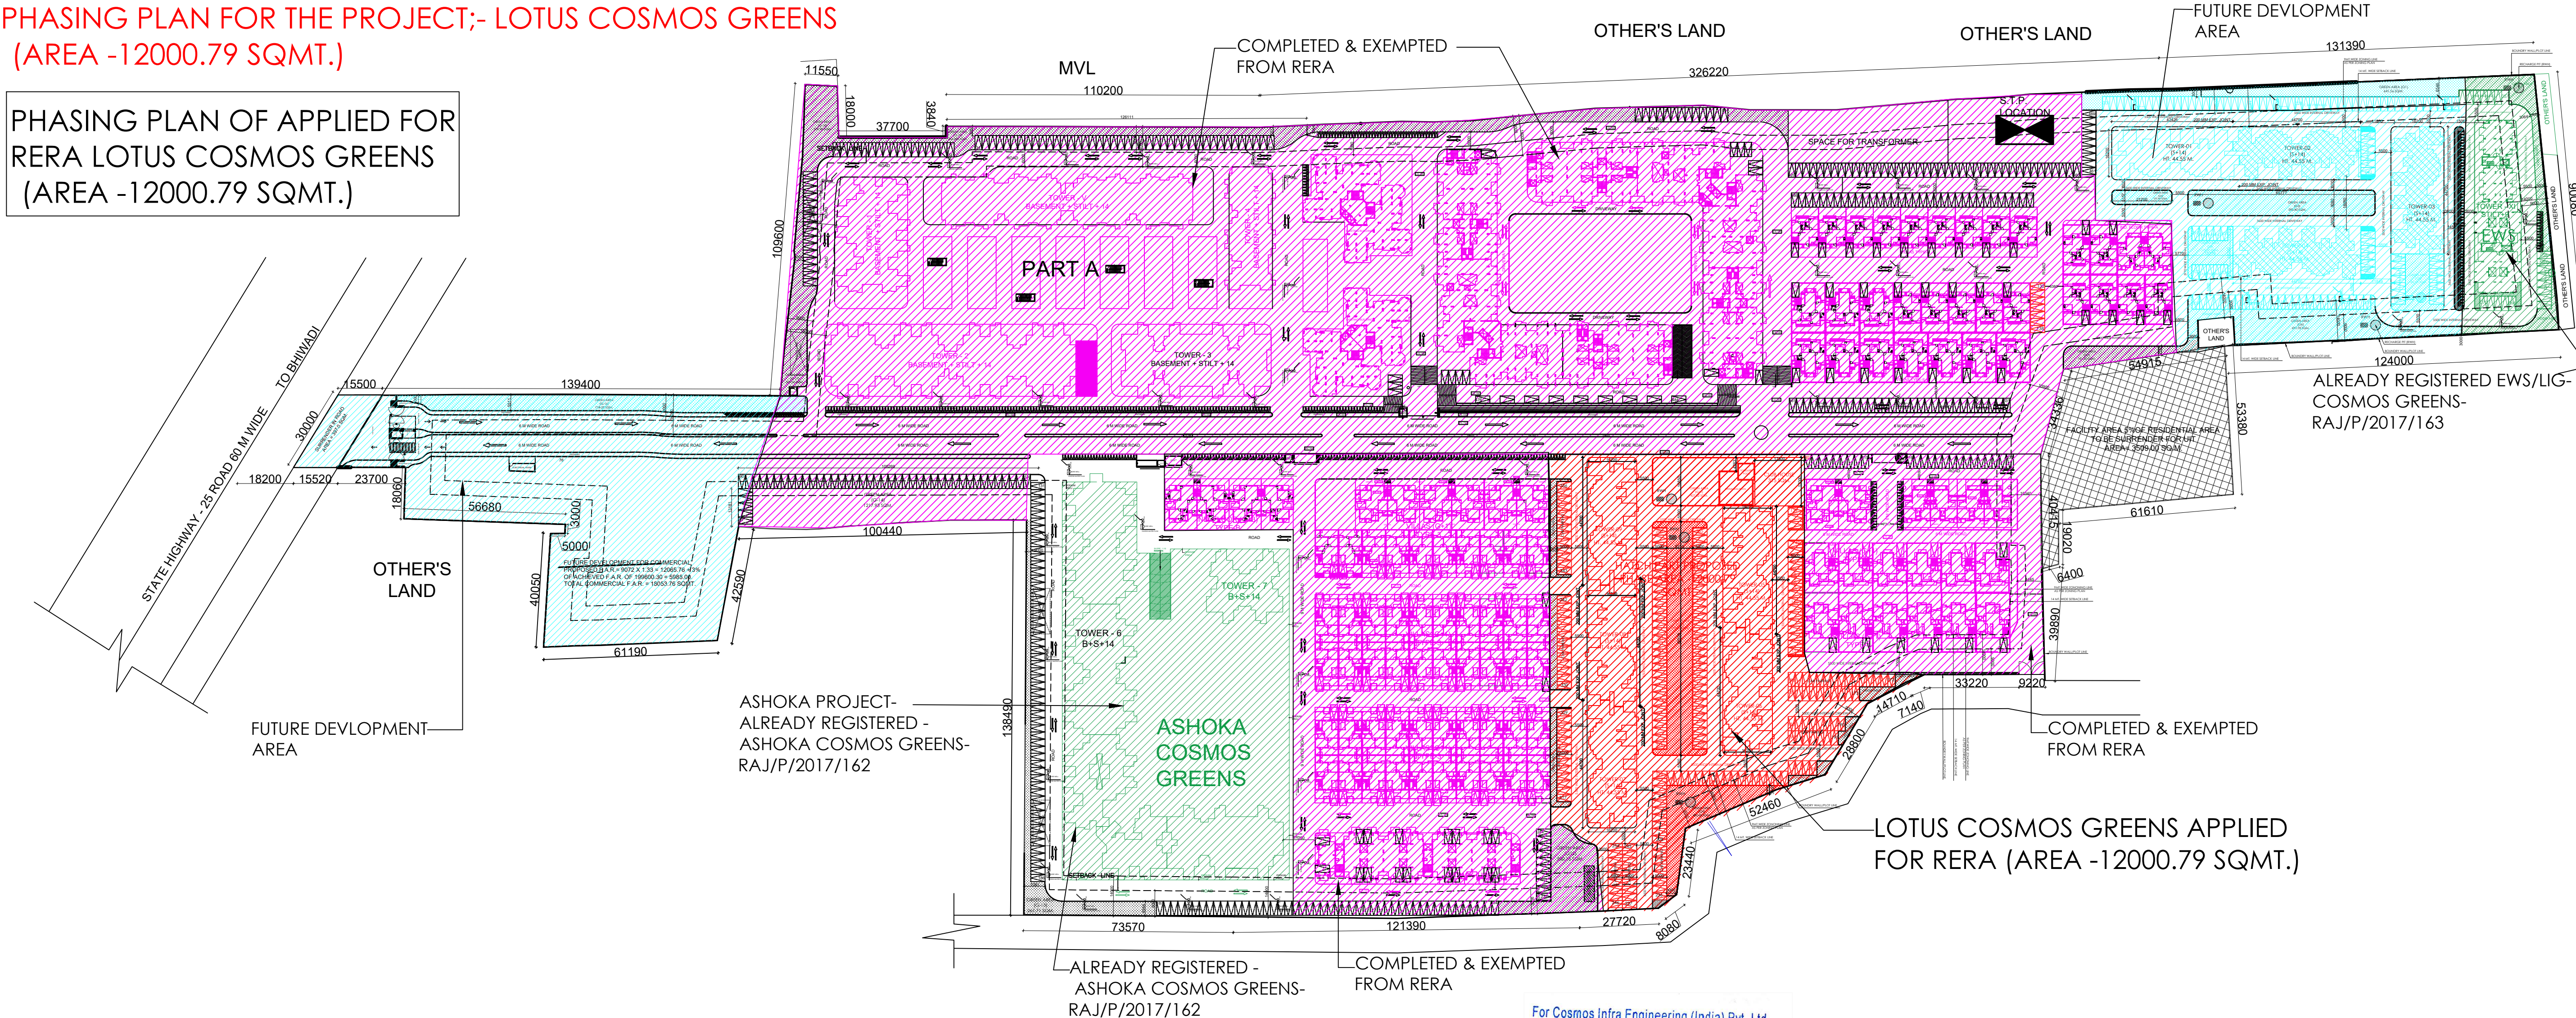

LEGEND -	
	COMPLETED & EXEMPTED FROM RERA
	FUTURE DEVELOPMENT
	ALREADY REGISTERED - ASHOKA COSMOS GREENS- RAJ/P/2017/162
	ALREADY REGISTERED EWS/LIG- COSMOS GREENS- RAJ/P/2017/163
	LOTUS COSMOS GREENS APPLIED FOR RERA (AREA -12000.79 SQMT.)

For Cosmos Infra Engineering (India) Pvt. Ltd.

Director

ARCHITECTS :

Shilpkkaar Architects Pvt. Ltd.
Sustainable Green Architecture
architects, engineers, valuers, project managers
OFF. - 909, 9th Fl., ILD Trade Centre, Sec.-47, Sohna Road, Gurgaon,
Ph. No. - 0124-4361909, 2217088
OFF. - Hotel Regency Complex Bhiwadi (Rajasthan)
Ph. No. - 01493-221766, 222652
OFF. - 307, 308, Central Plaza, CC2, EPIP, Neemrana (Rajasthan)
e-mail - info@saplind.in, infogn@saplind.in, infomn@saplind.in

Signature of Owner Signature of Architect

ADDRESS :
PROPOSED RESIDENTIAL GROUP HOUSING FOR
COSMOS GREENS OF M/S COSMOS INFRA
ENGINEERING (INDIA) LTD. & M/S INNOVATIVE
COLONISERS PVT. LTD. AT KHASRA NO.-518-527,
534-538, 543-551 VILL. SAIDPUR (BHIWADI),
DISTT.-ALWAR(RAJASTHAN)

SHEET TITLE :
SITE PLAN

TYPE : SITE PLAN	DATE : 30-05-2018	NORTH :
SHEET NO : 01/08	SCALE : N.T.S.	