


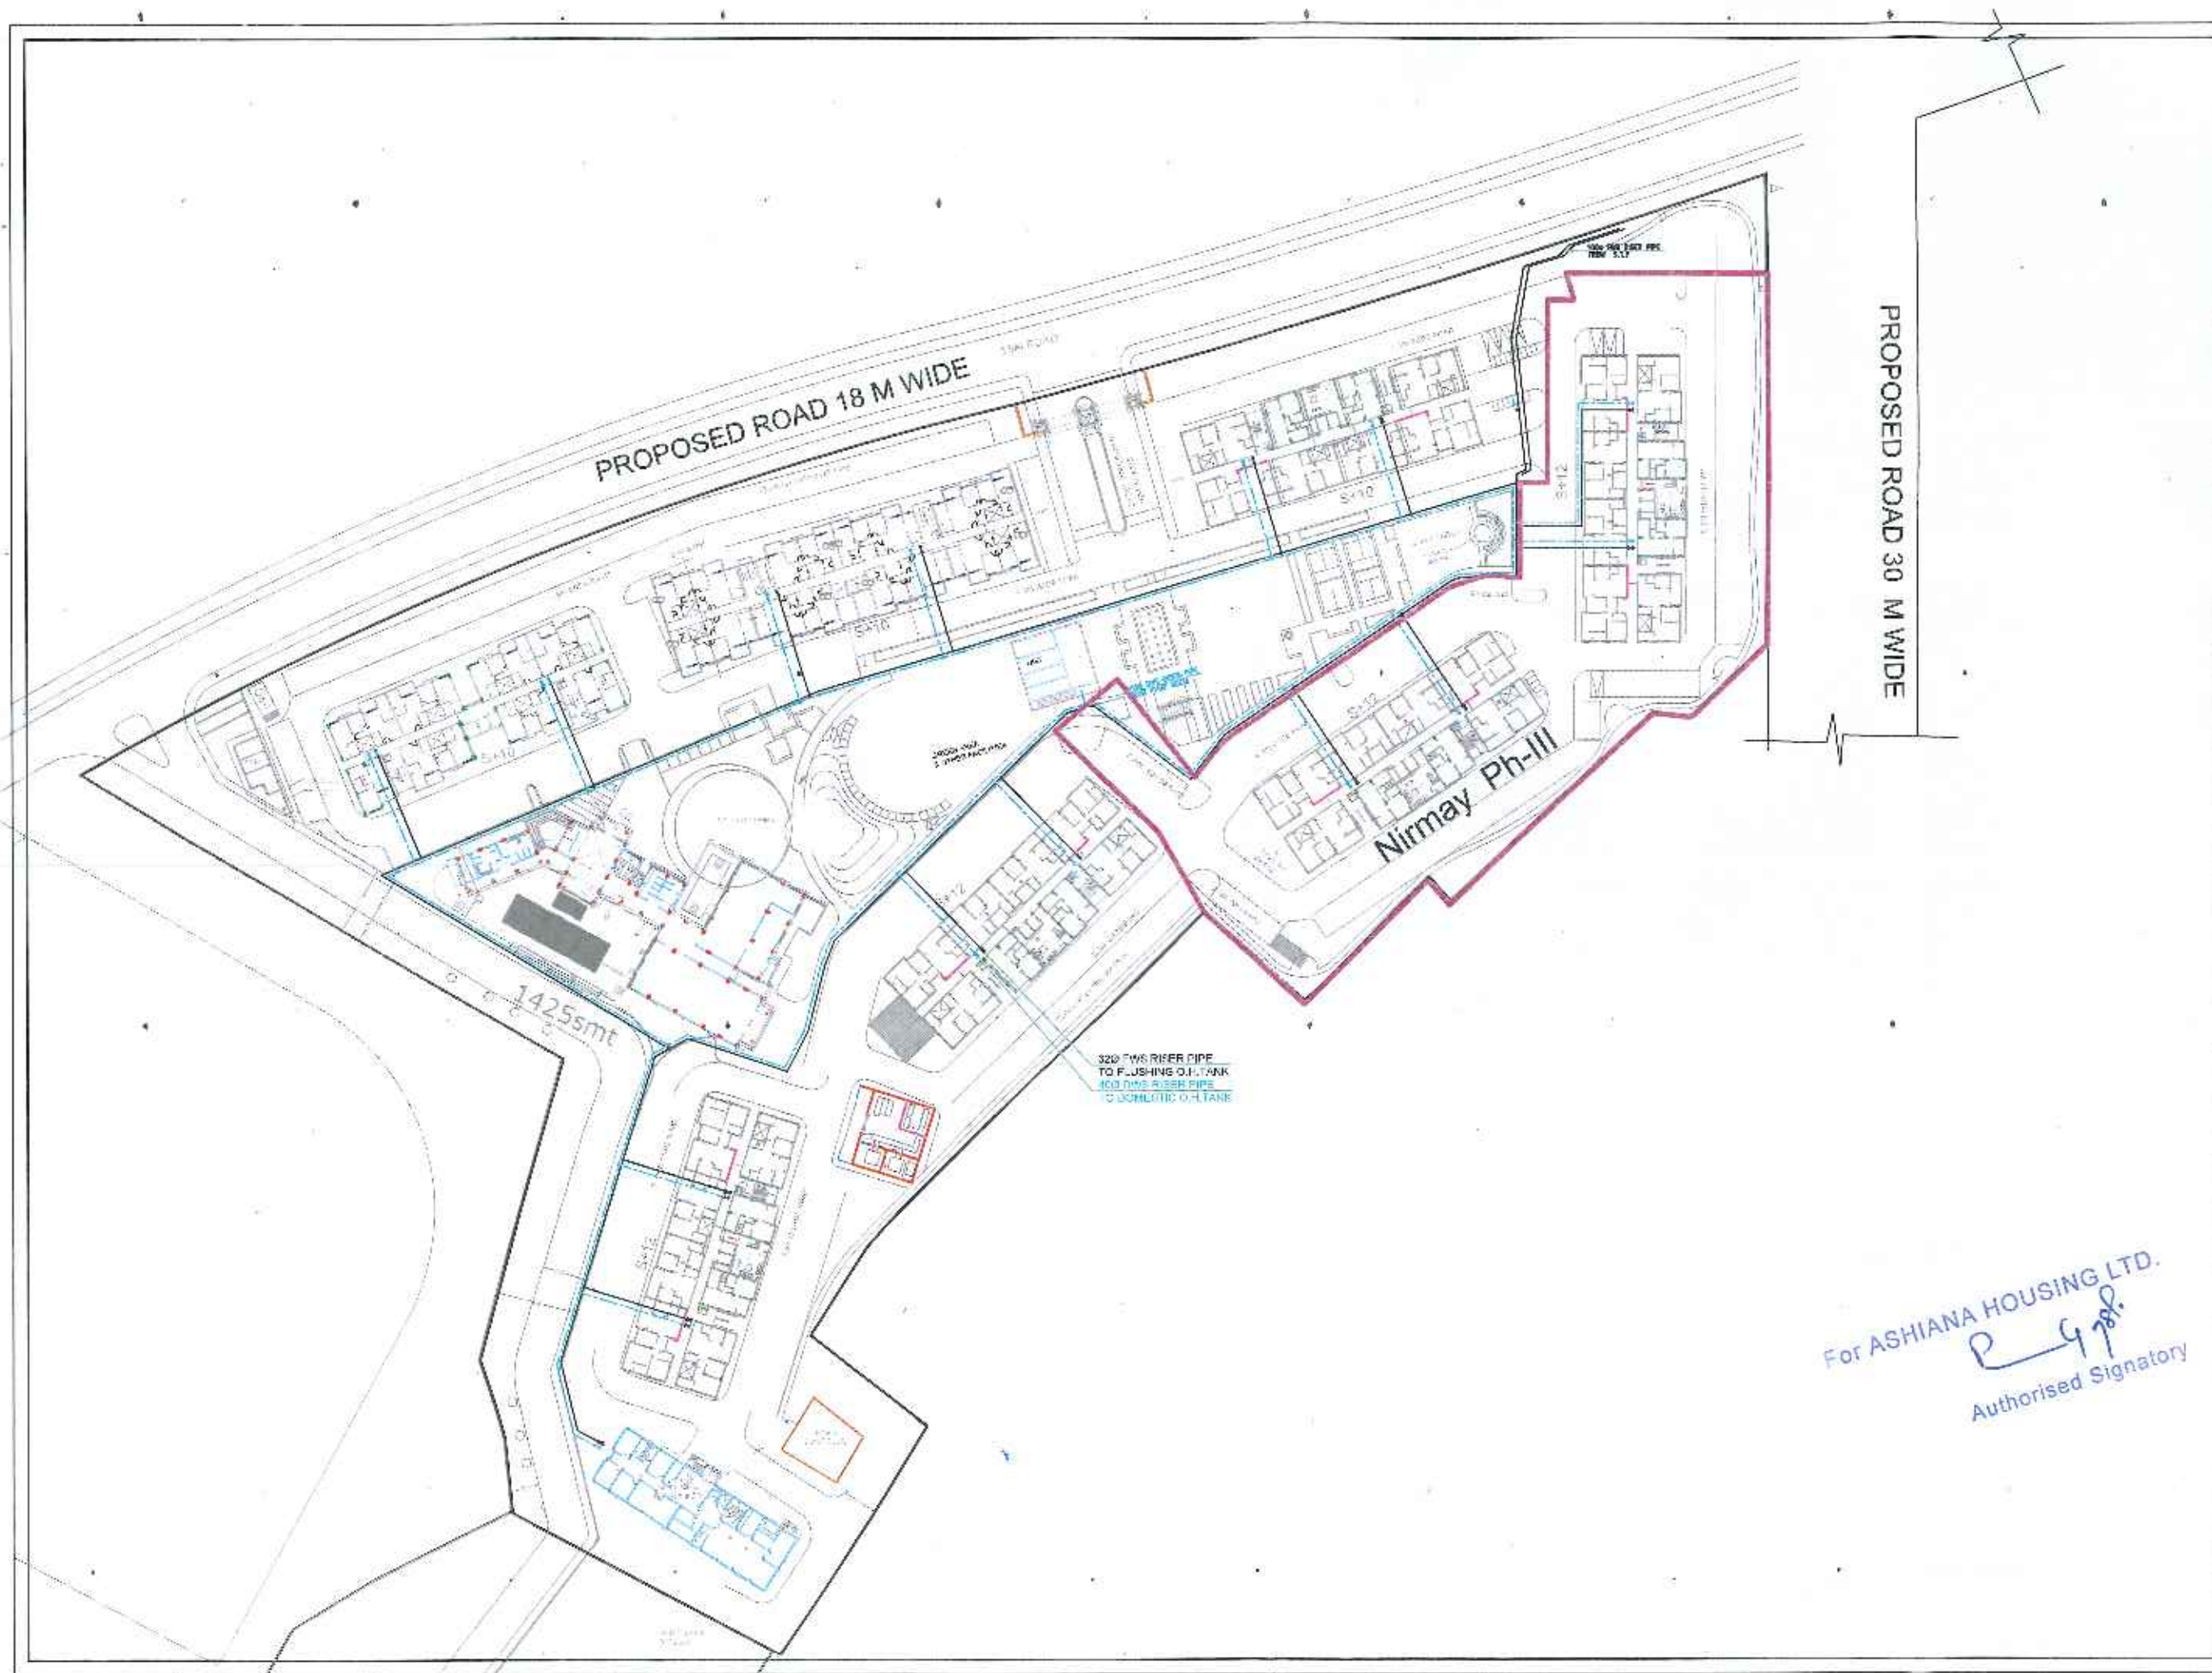

For ASHIANA HOUSING LTD.  
*[Signature]*  
Authorised Signatory

|             |                           |
|-------------|---------------------------|
| Client      | ASHIANA HOUSING LTD.      |
| Project     | Ashiana Nirmay            |
| Drawing No. | SITE PLAN<br>WATER SUPPLY |