


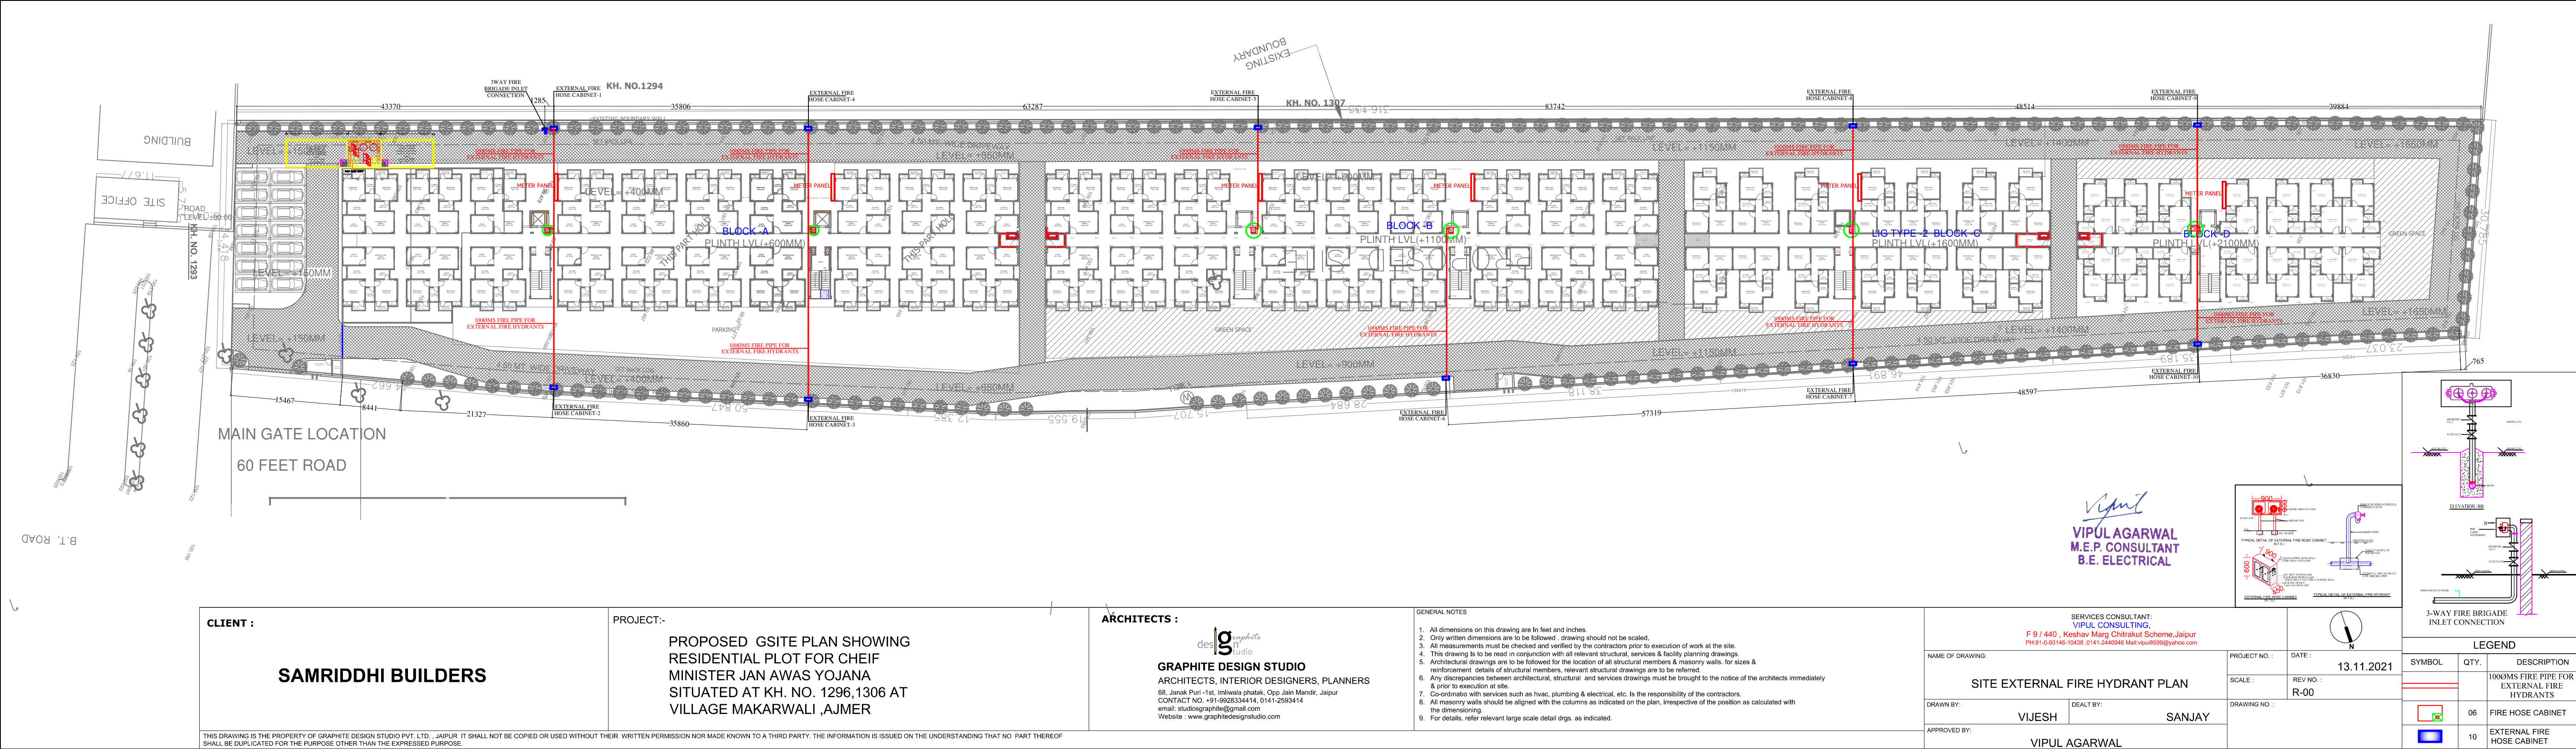

CLIENT : SAMRIDDI BUILDERS	PROJECT:- PROPOSED GSITE PLAN SHOWING RESIDENTIAL PLOT FOR CHEIF MINISTER JAN AWAS YOJANA SITUATED AT KH. NO. 1296,1306 AT VILLAGE MAKARWALI ,AJMER	ARCHITECTS : des ^{ig} n ^{studio} GRAPHITE DESIGN STUDIO ARCHITECTS, INTERIOR DESIGNERS, PLANNERS B2, Janak Puri-1st, Infraville pheta, Opp. Jan Mandir, Jaipur CONTACT NO. +91-9628334414, 0141-2593414 email: studio@graphitedesign.com Website: www.graphitedesignstudio.com	GENERAL NOTES 1. All dimensions on this drawing are in feet and inches. 2. Only written dimensions are to be followed. drawing should not be scaled. 3. All measurements must be checked and verified by the contractors prior to execution of work at the site. 4. This drawing is to be read in conjunction with all relevant structural, services & facility planning drawings. 5. Architectural drawings are to be followed for the location of all structural members & masonry walls, for sizes & reinforcement details of structural members, relevant structural drawings are to be referred. 6. Any discrepancies between architectural, structural and services drawings must be brought to the notice of the architects immediately & prior to execution at site. 7. Co-ordinate with services such as hvac, plumbing & electrical, etc. is the responsibility of the contractors. 8. All masonry walls should be aligned with the columns as indicated on the plan, irrespective of the position as calculated with the dimensioning. 9. For details, refer relevant large scale detail drgs. as indicated.	SERVICES CONSULTANT: VIPUL CONSULTING, F 9 / 440, Keshav Marg Chitrakut Scheme,Jaipur PH:91-0-93145-10438, 0141-2445946 Mail:vipul8559@yahoo.com	N	3-WAY FIRE BRIGADE INLET CONNECTION		
				LEGEND				
				SYMBOL		QTY.	DESCRIPTION	
							1000MS FIRE PIRE FOR EXTERNAL FIRE HYDRANTS	
				06			FIRE HOSE CABINET	
				10			EXTERNAL FIRE HOSE CABINET	
				NAME OF DRAWING: SITE EXTERNAL FIRE HYDRANT PLAN				
				DRAWN BY: VIJESH DEALT BY: SANJAY				
				APPROVED BY: VIPUL AGARWAL				
				THIS DRAWING IS THE PROPERTY OF GRAPHITE DESIGN STUDIO PVT. LTD., JAIPUR. IT SHALL NOT BE COPIED OR USED WITHOUT THEIR WRITTEN PERMISSION NOR MADE KNOWN TO A THIRD PARTY. THE INFORMATION IS ISSUED ON THE UNDERSTANDING THAT NO PART THEREOF SHALL BE DUPLICATED FOR THE PURPOSE OTHER THAN THE EXPRESSED PURPOSE.				

