



BLOCK - A

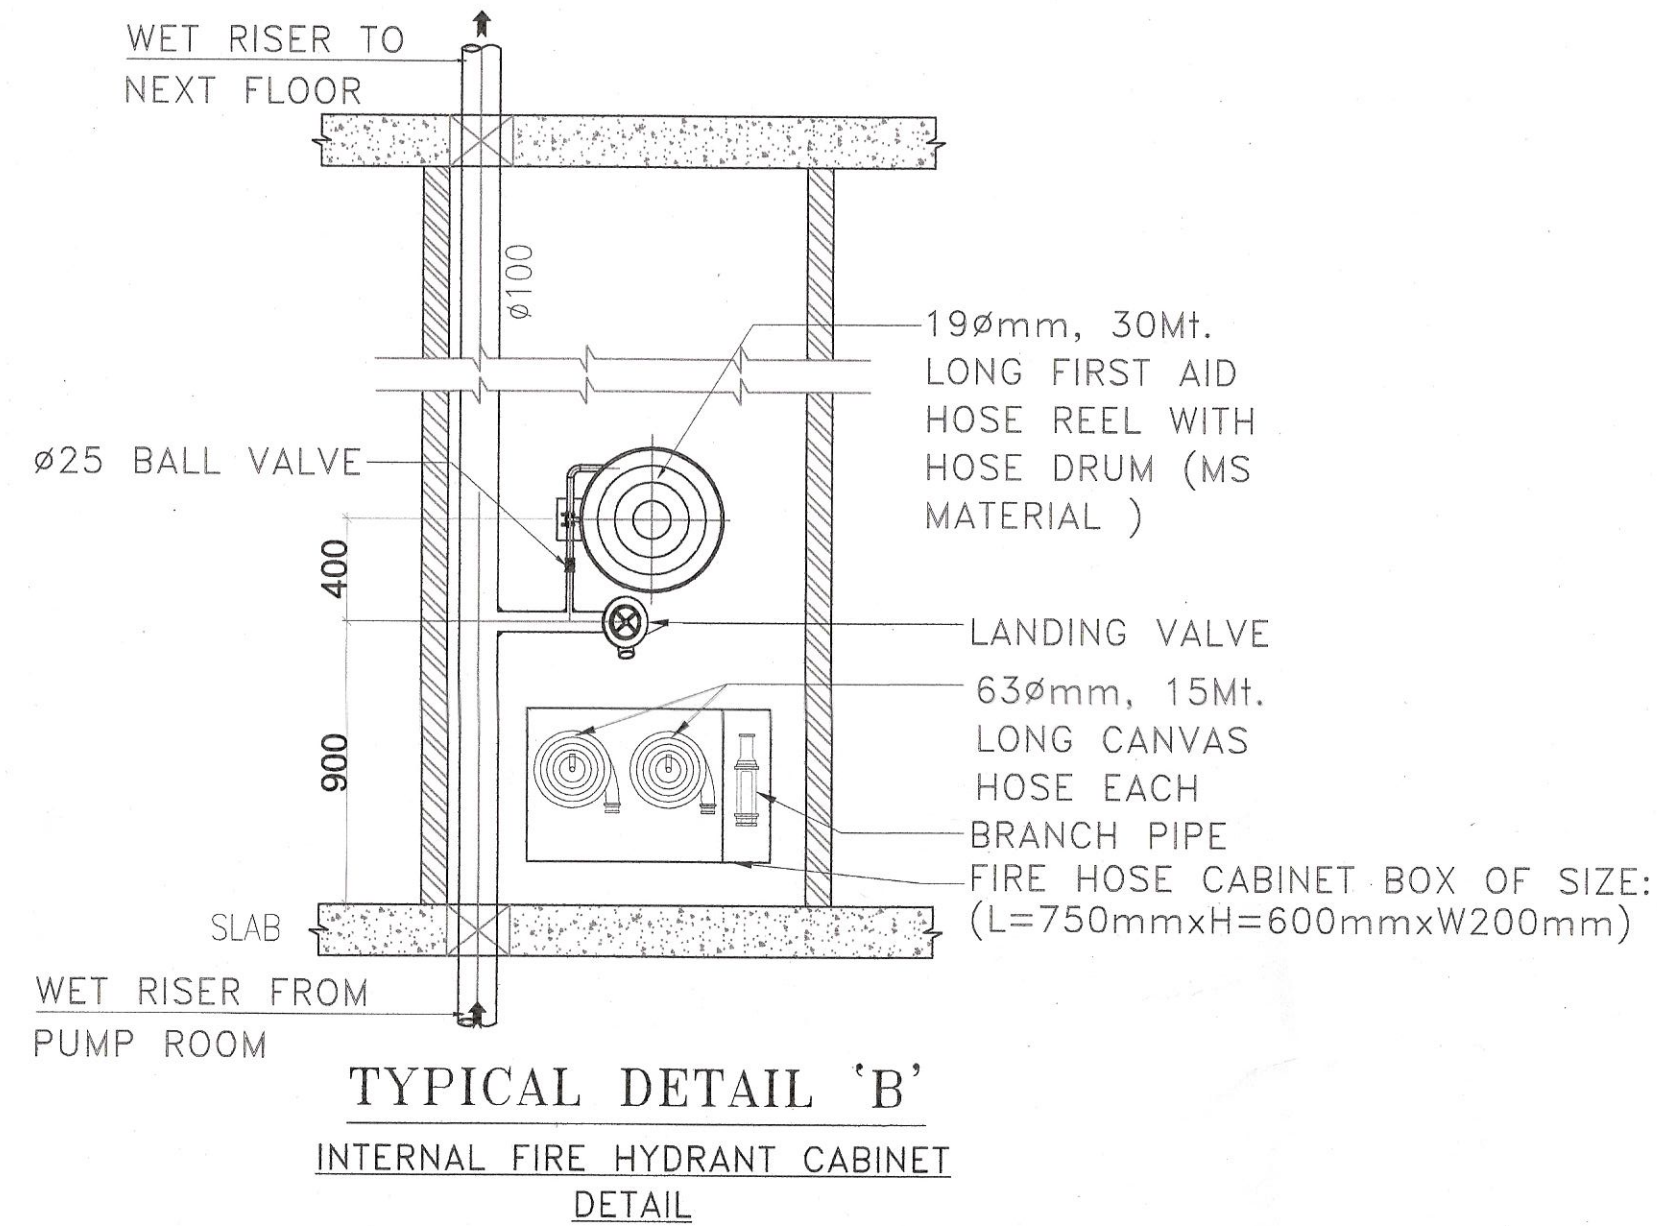

INTERNAL HYDRANT ASSEMBLY

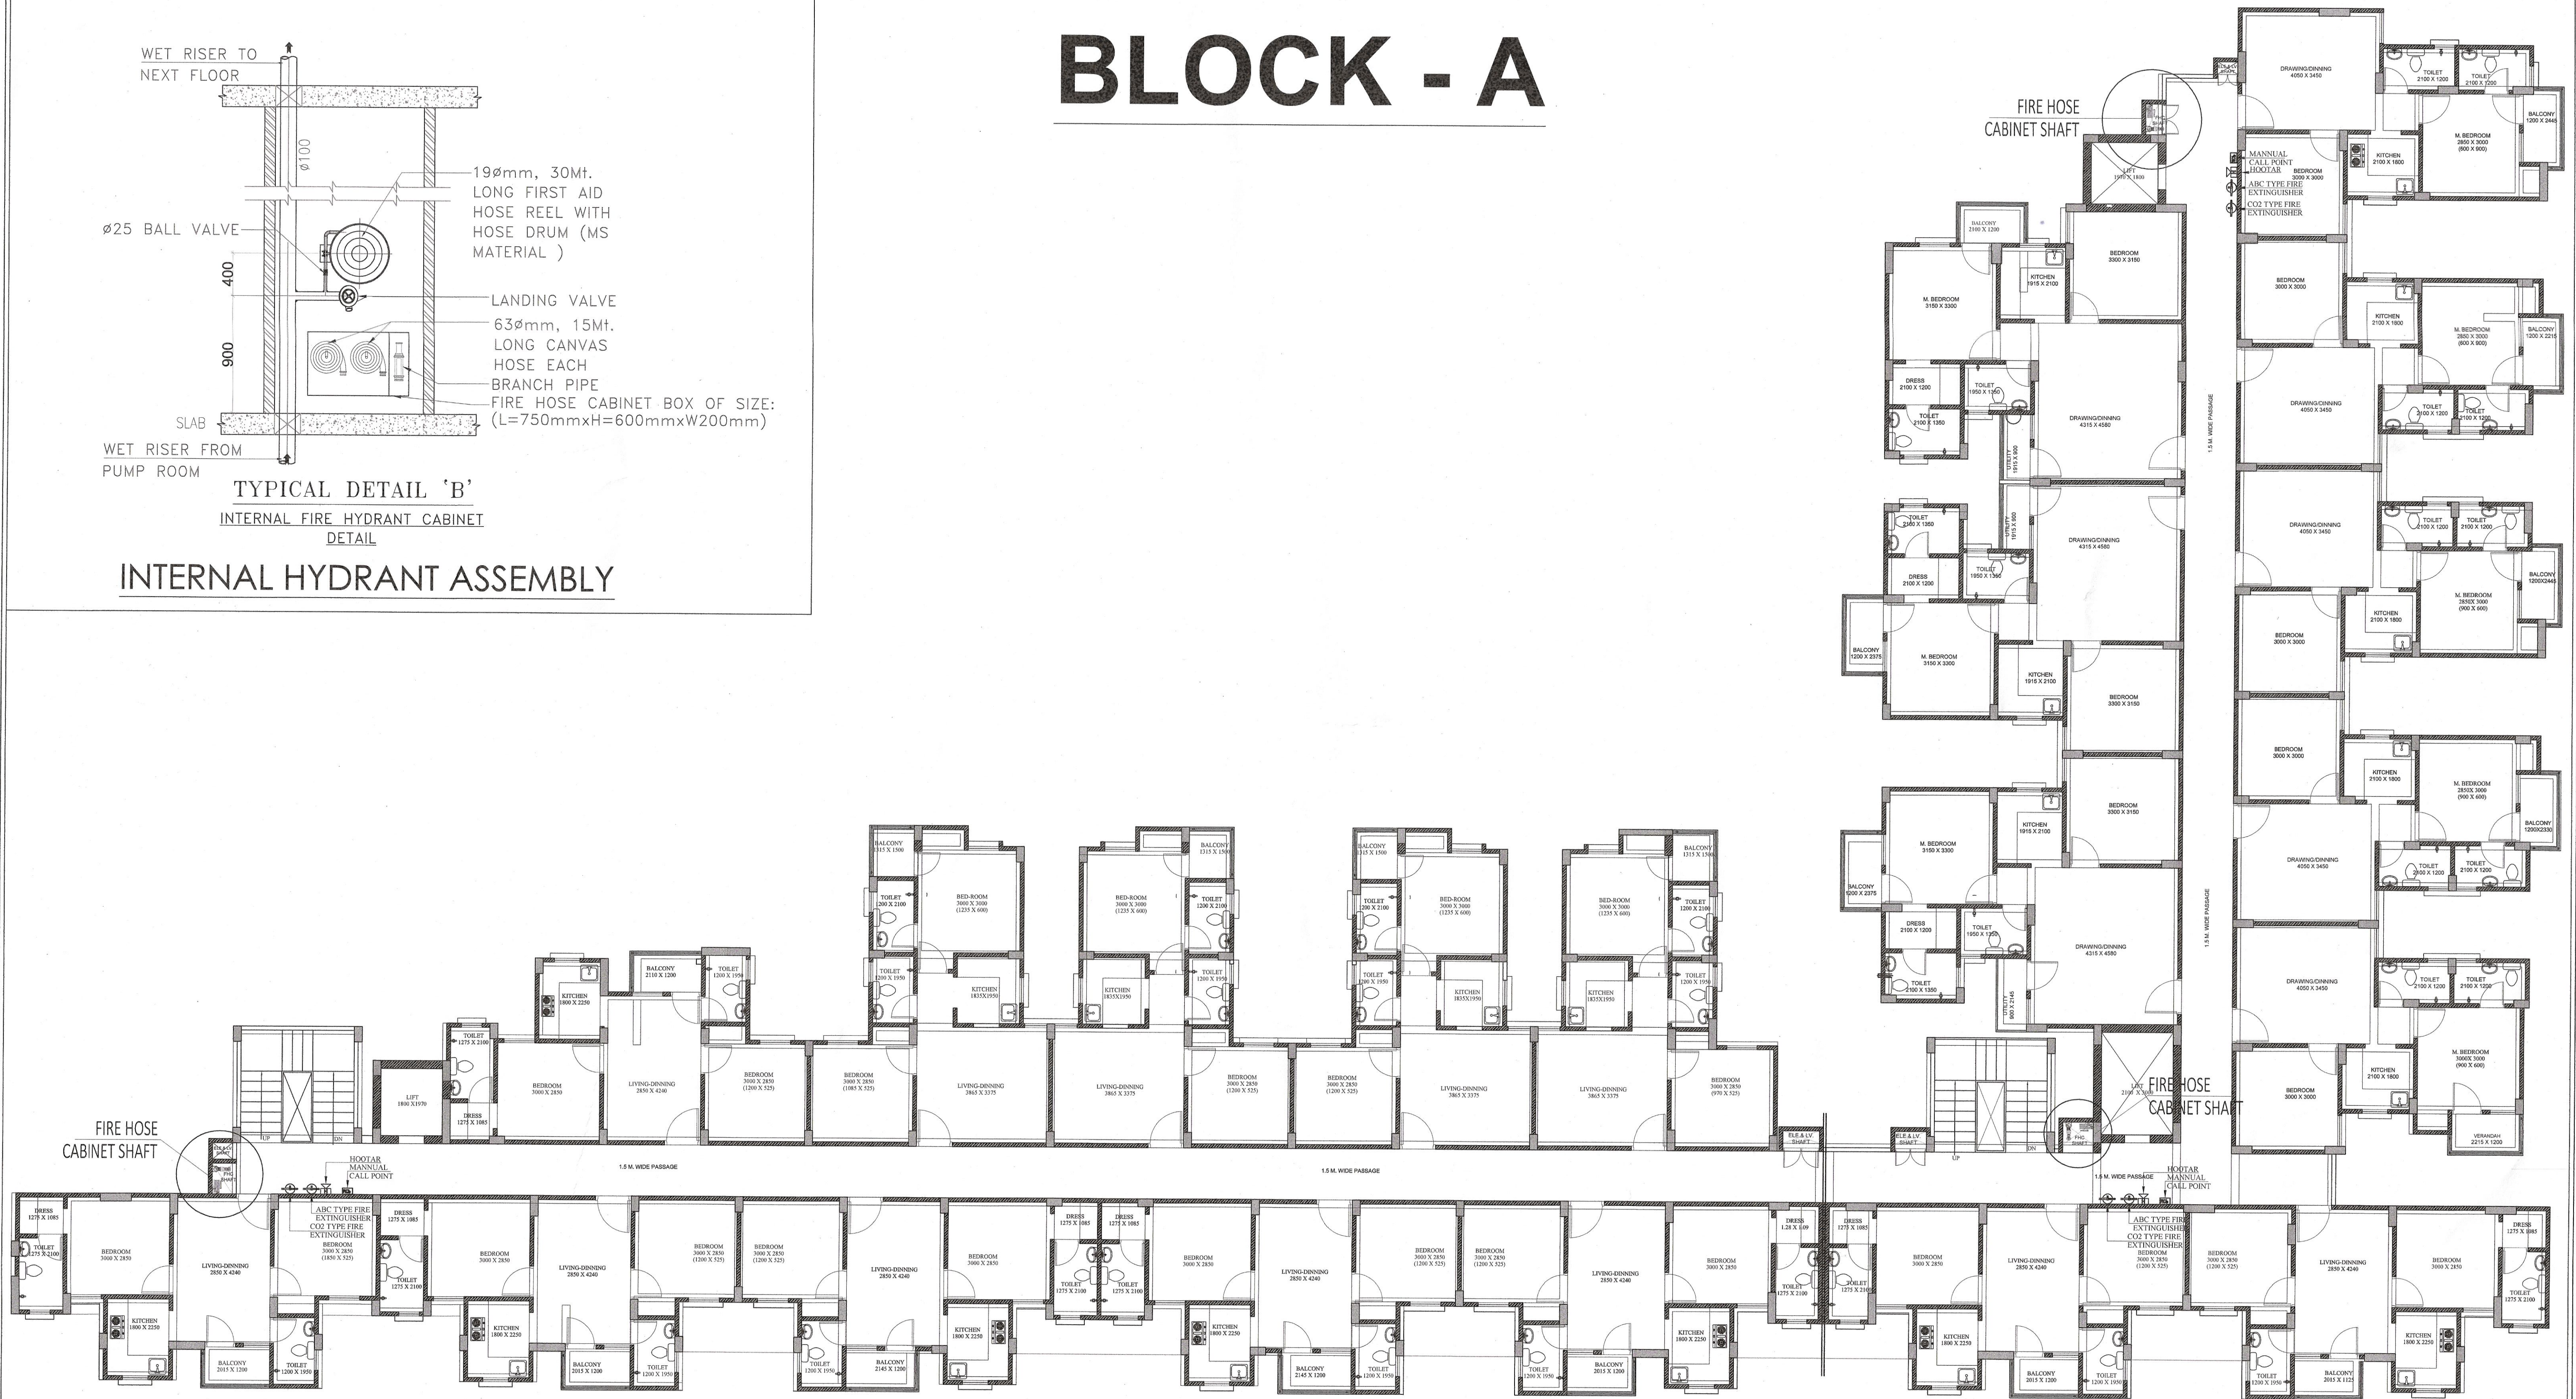

ARCHITECTS :



SKYLINE PLANNERS & DESIGN DEVELOPERS
ARCHITECTS, PLANNERS, INTERIOR DESIGNERS, LANDSCAPE
31, Shiv Path, Suraj Nagar(West),
Civil Lines, Jaipur-302019 (Raj.)
Ph: 0141-4036189, Mo: 9987483594
web : www.skylineplanners.com, email: sddpr@gmail.com



PILLARPLUS PVT LTD-The New Age MEP
Consultancy Firm
Plot No. 45, 46 guru Jambheshwar Nagar A,
Vijay Dwar, Gandhipath, Jaipur-302021

JAIPUR | GURGAON | BANGALORE
Email: contact@pillarplus.com | Contact No: +91-9799858301 |
IWebsite: www.pillarplus.com

S.NO.	DATE	REVISION DESCRIPTION

GENERAL NOTES :

1. ALL THE DIMENSIONS ON THE DRAWING ARE IN WRITTEN.
2. ONLY WRITTEN DIMENSIONS ARE TO BE FOLLOWED, DRAWING SHOULD NOT BE SCALED IN ANY CIRCUMSTANCES.
3. ALL MEASUREMENTS MUST BE CHECKED AND VERIFIED BY THE CONTRACTORS PRIOR TO EXECUTION OF WORK AT THE SITE.
4. THE DRAWING IS TO BE READ IN CONJUNCTION WITH ALL RELEVANT STRUCTURAL, SERVICES & FACILITY PLANNING DRAWINGS.
5. ARCHITECTURAL DRAWINGS ARE TO BE FOLLOWED FOR THE LOCATION OF ALL STRUCTURAL MEMBERS & MASONRY WALLS. FOR SIZES & REINFORCEMENT DETAILS OF STRUCTURAL MEMBERS, REFER ARCHITECTURAL, STRUCTURAL AND SERVICES DRAWINGS MUST BE BROUGHT TO THE NOTICE OF THE ARCHITECTS IMMEDIATELY & PRIOR TO EXECUTION AT SITE.
6. COORDINATED WITH SERVICES SUCH AS HVAC, PLUMBING & ELECTRICAL, ETC IS THE RESPONSIBILITY OF THE CONTRACTORS.
7. ALL MASONRY WALLS SHOULD BE ALIGNED WITH THE COLUMNS AS INDICATED ON THE PLAN, IRRESPECTIVE OF THE POSITION AS CALCULATED WITH THE DIMENSIONING.
8. FOR DETAILS, REFER RELEVANT LARGE SCALE DETAIL DROS. AS INDICATED.

PROJECT :

PROPOSED AFFORDABLE HOUSING
KHASRA NO. 622 & 631
AT VILLAGE NARSINGHPURA URF RIKSHA , TEHSIL SANGANER, JAIPUR.

PROJECT TYPE :

AFFORDABLE HOUSING

CLIENT : B3B GROUP

NAME OF DRAWING :

TYPICAL FLOOR FIRE FIGHTING PLAN

DRAWN BY :

SHIVPAL

CHECKED BY :

WASEEM NOOR

REVISION NO.:

DATE : 14-06-2023

SCALE :

N.T.S.

NORTH :

