


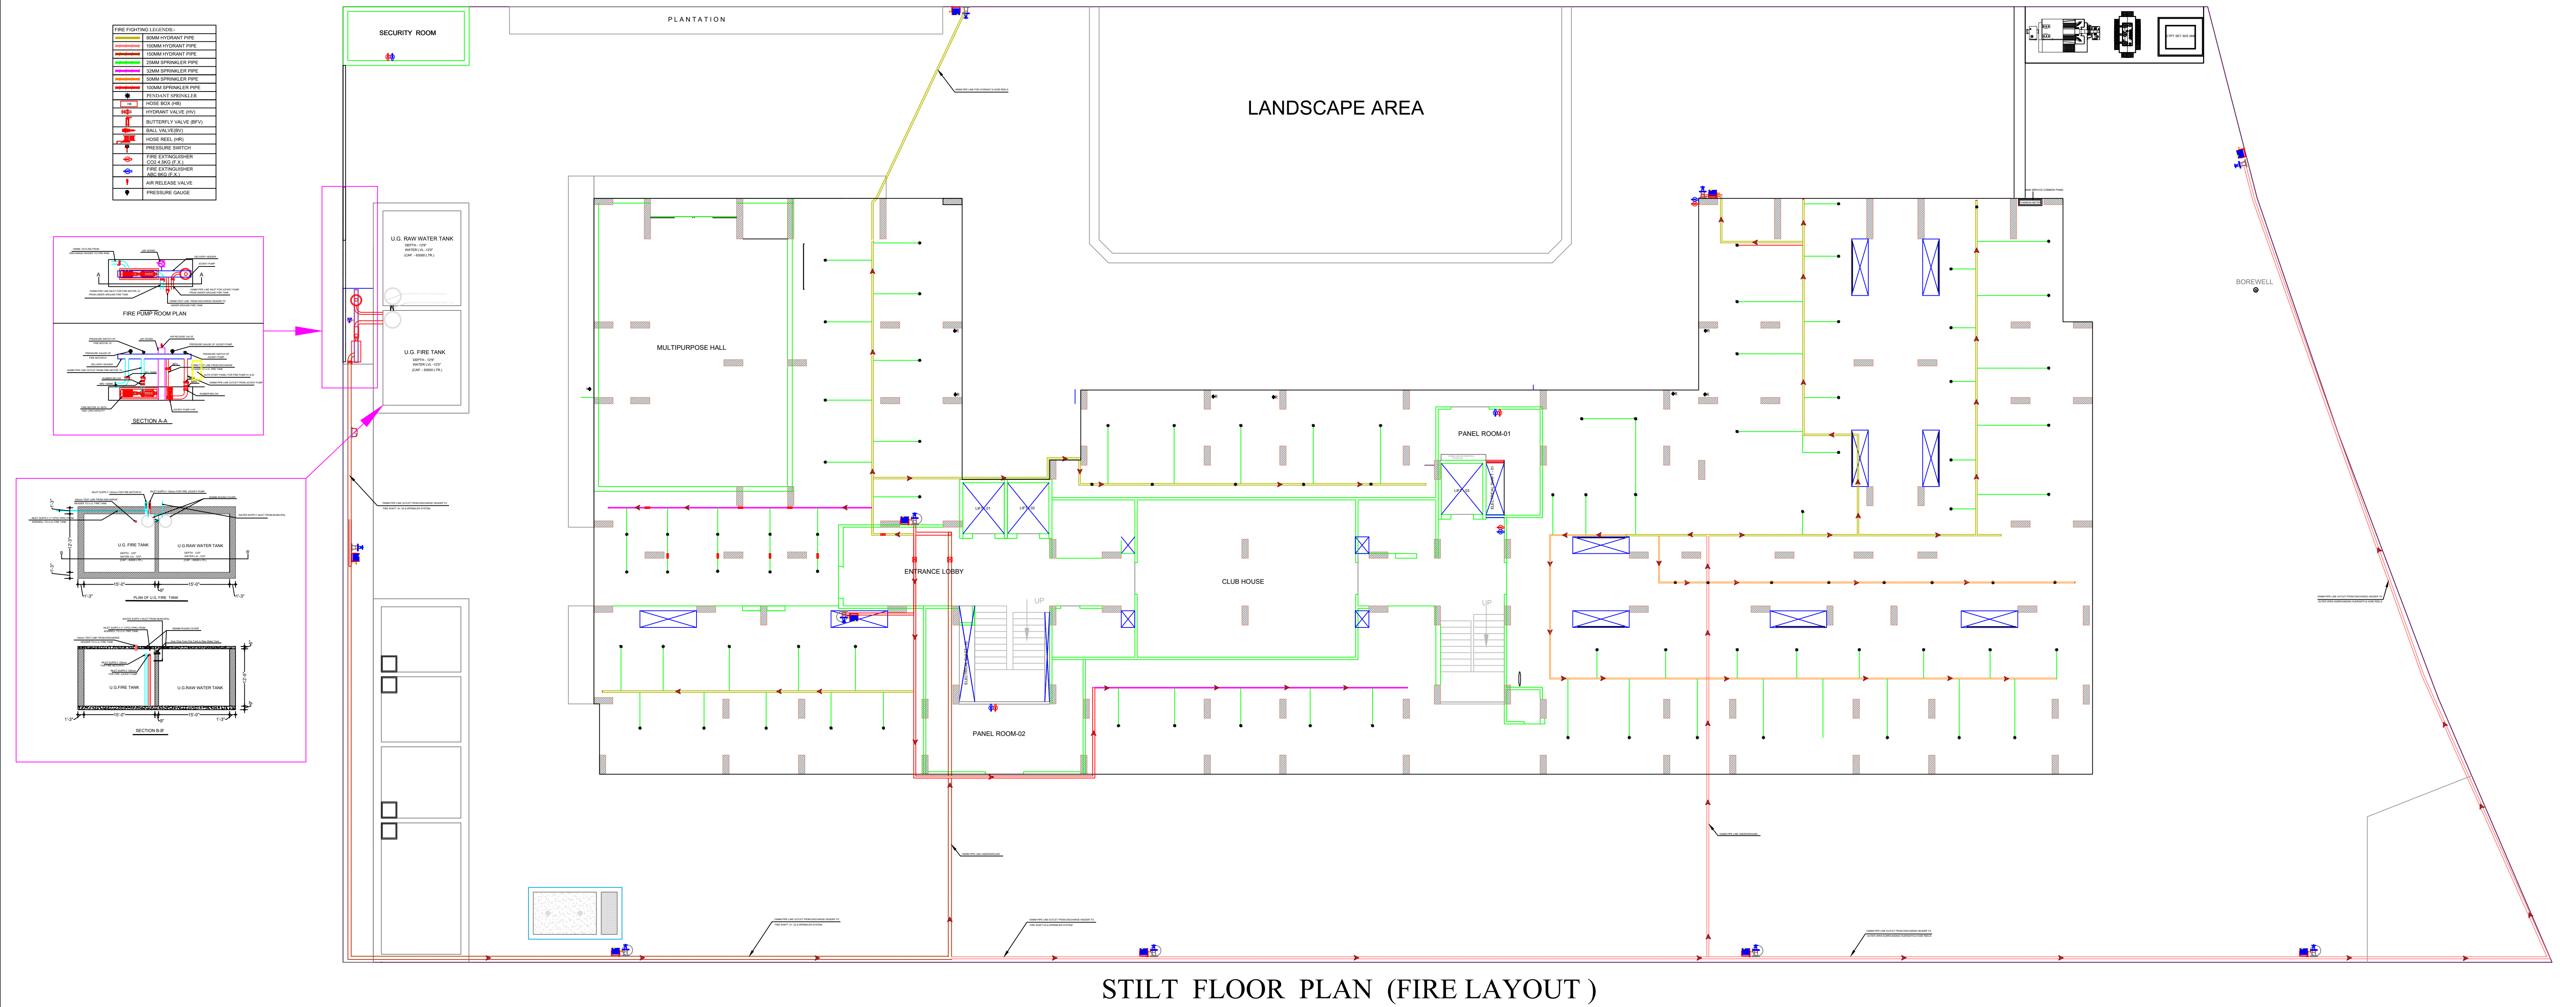


STILT FLOOR PLAN (FIRE LAYOUT)

For Triveni Enterprises
Partner

BRJ KISHORE KABRA
B.E. (CIVIL)
ME Reg No- AM 157538-5

ENGINEER -	BRJ KISHORE KABRA	
DRAWING TITLE:-	STILT FLOOR PLAN	
PROJECT	ANKKAMPA ATU NAM CA TRIVENI ENTERPRISES, THAK NAGAR, BHILWARA	

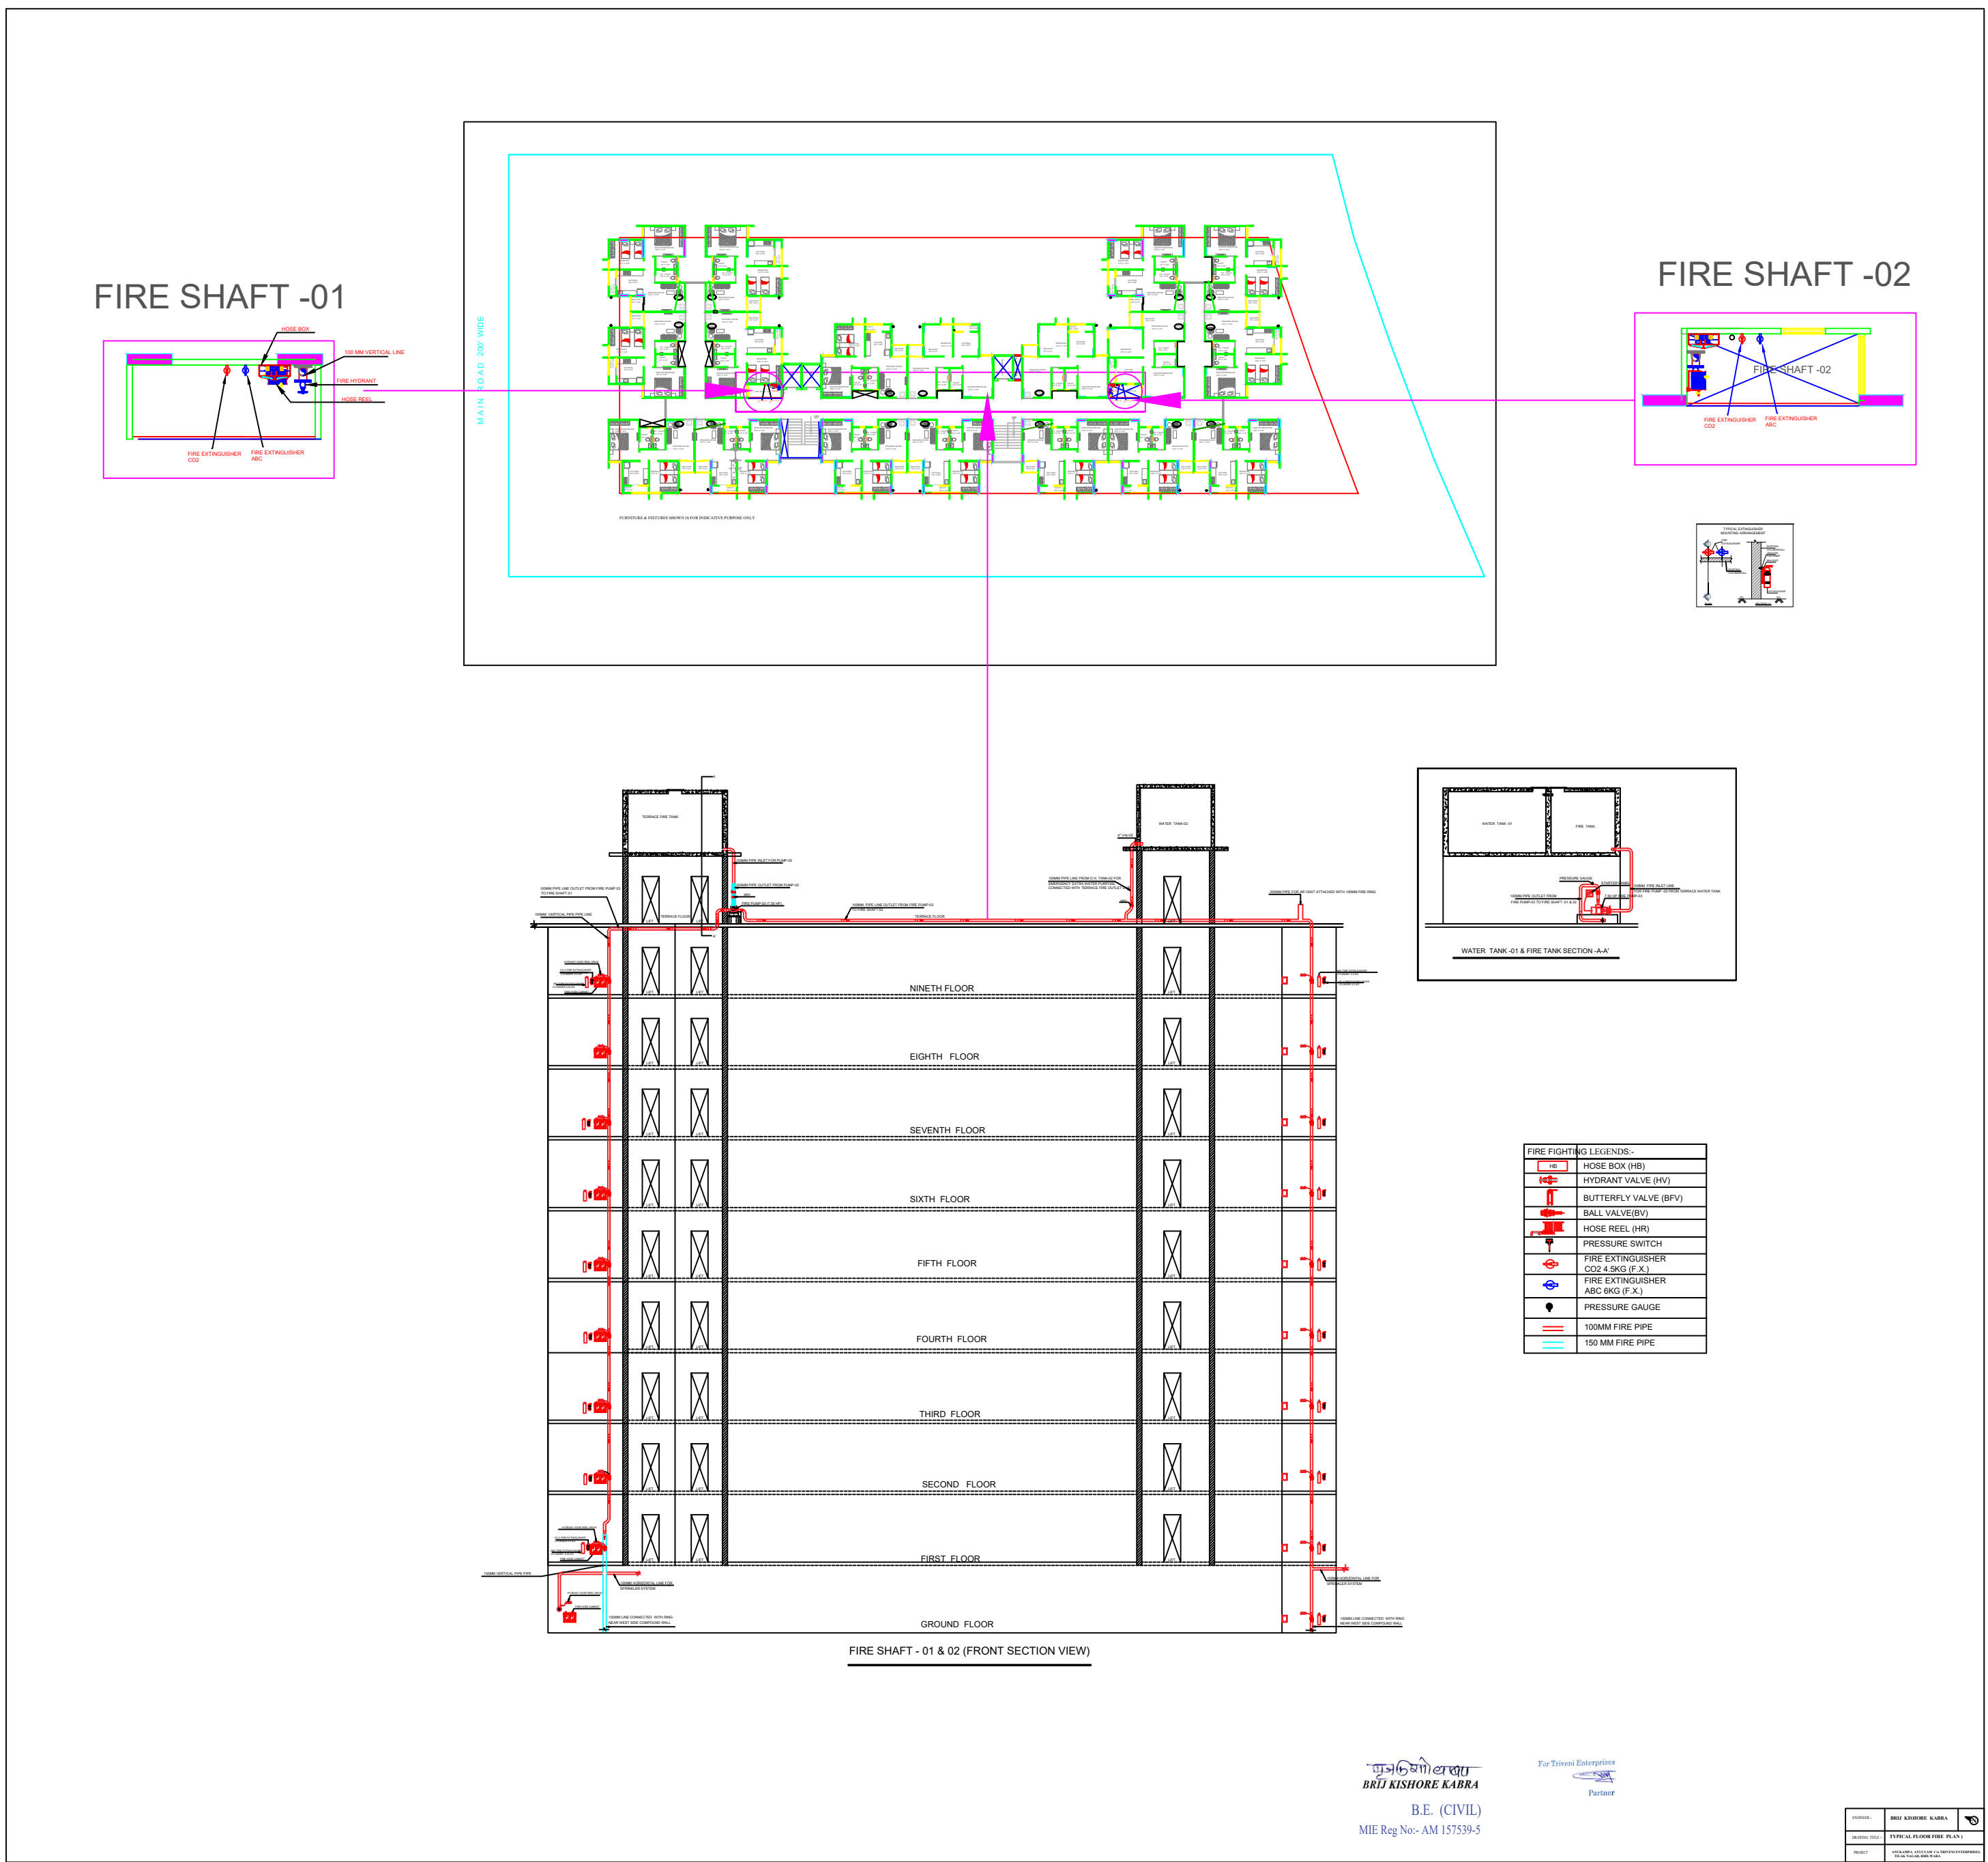

BRJ KISHORE KABRA
B.E. (CIVIL)
ME Reg No- AM 157538-5

For Triveni Enterprises
Partner

DATE	20/05/2024
BY	BRJ KISHORE KABRA
CHECKED BY	
SCALE	AS SHOWN