


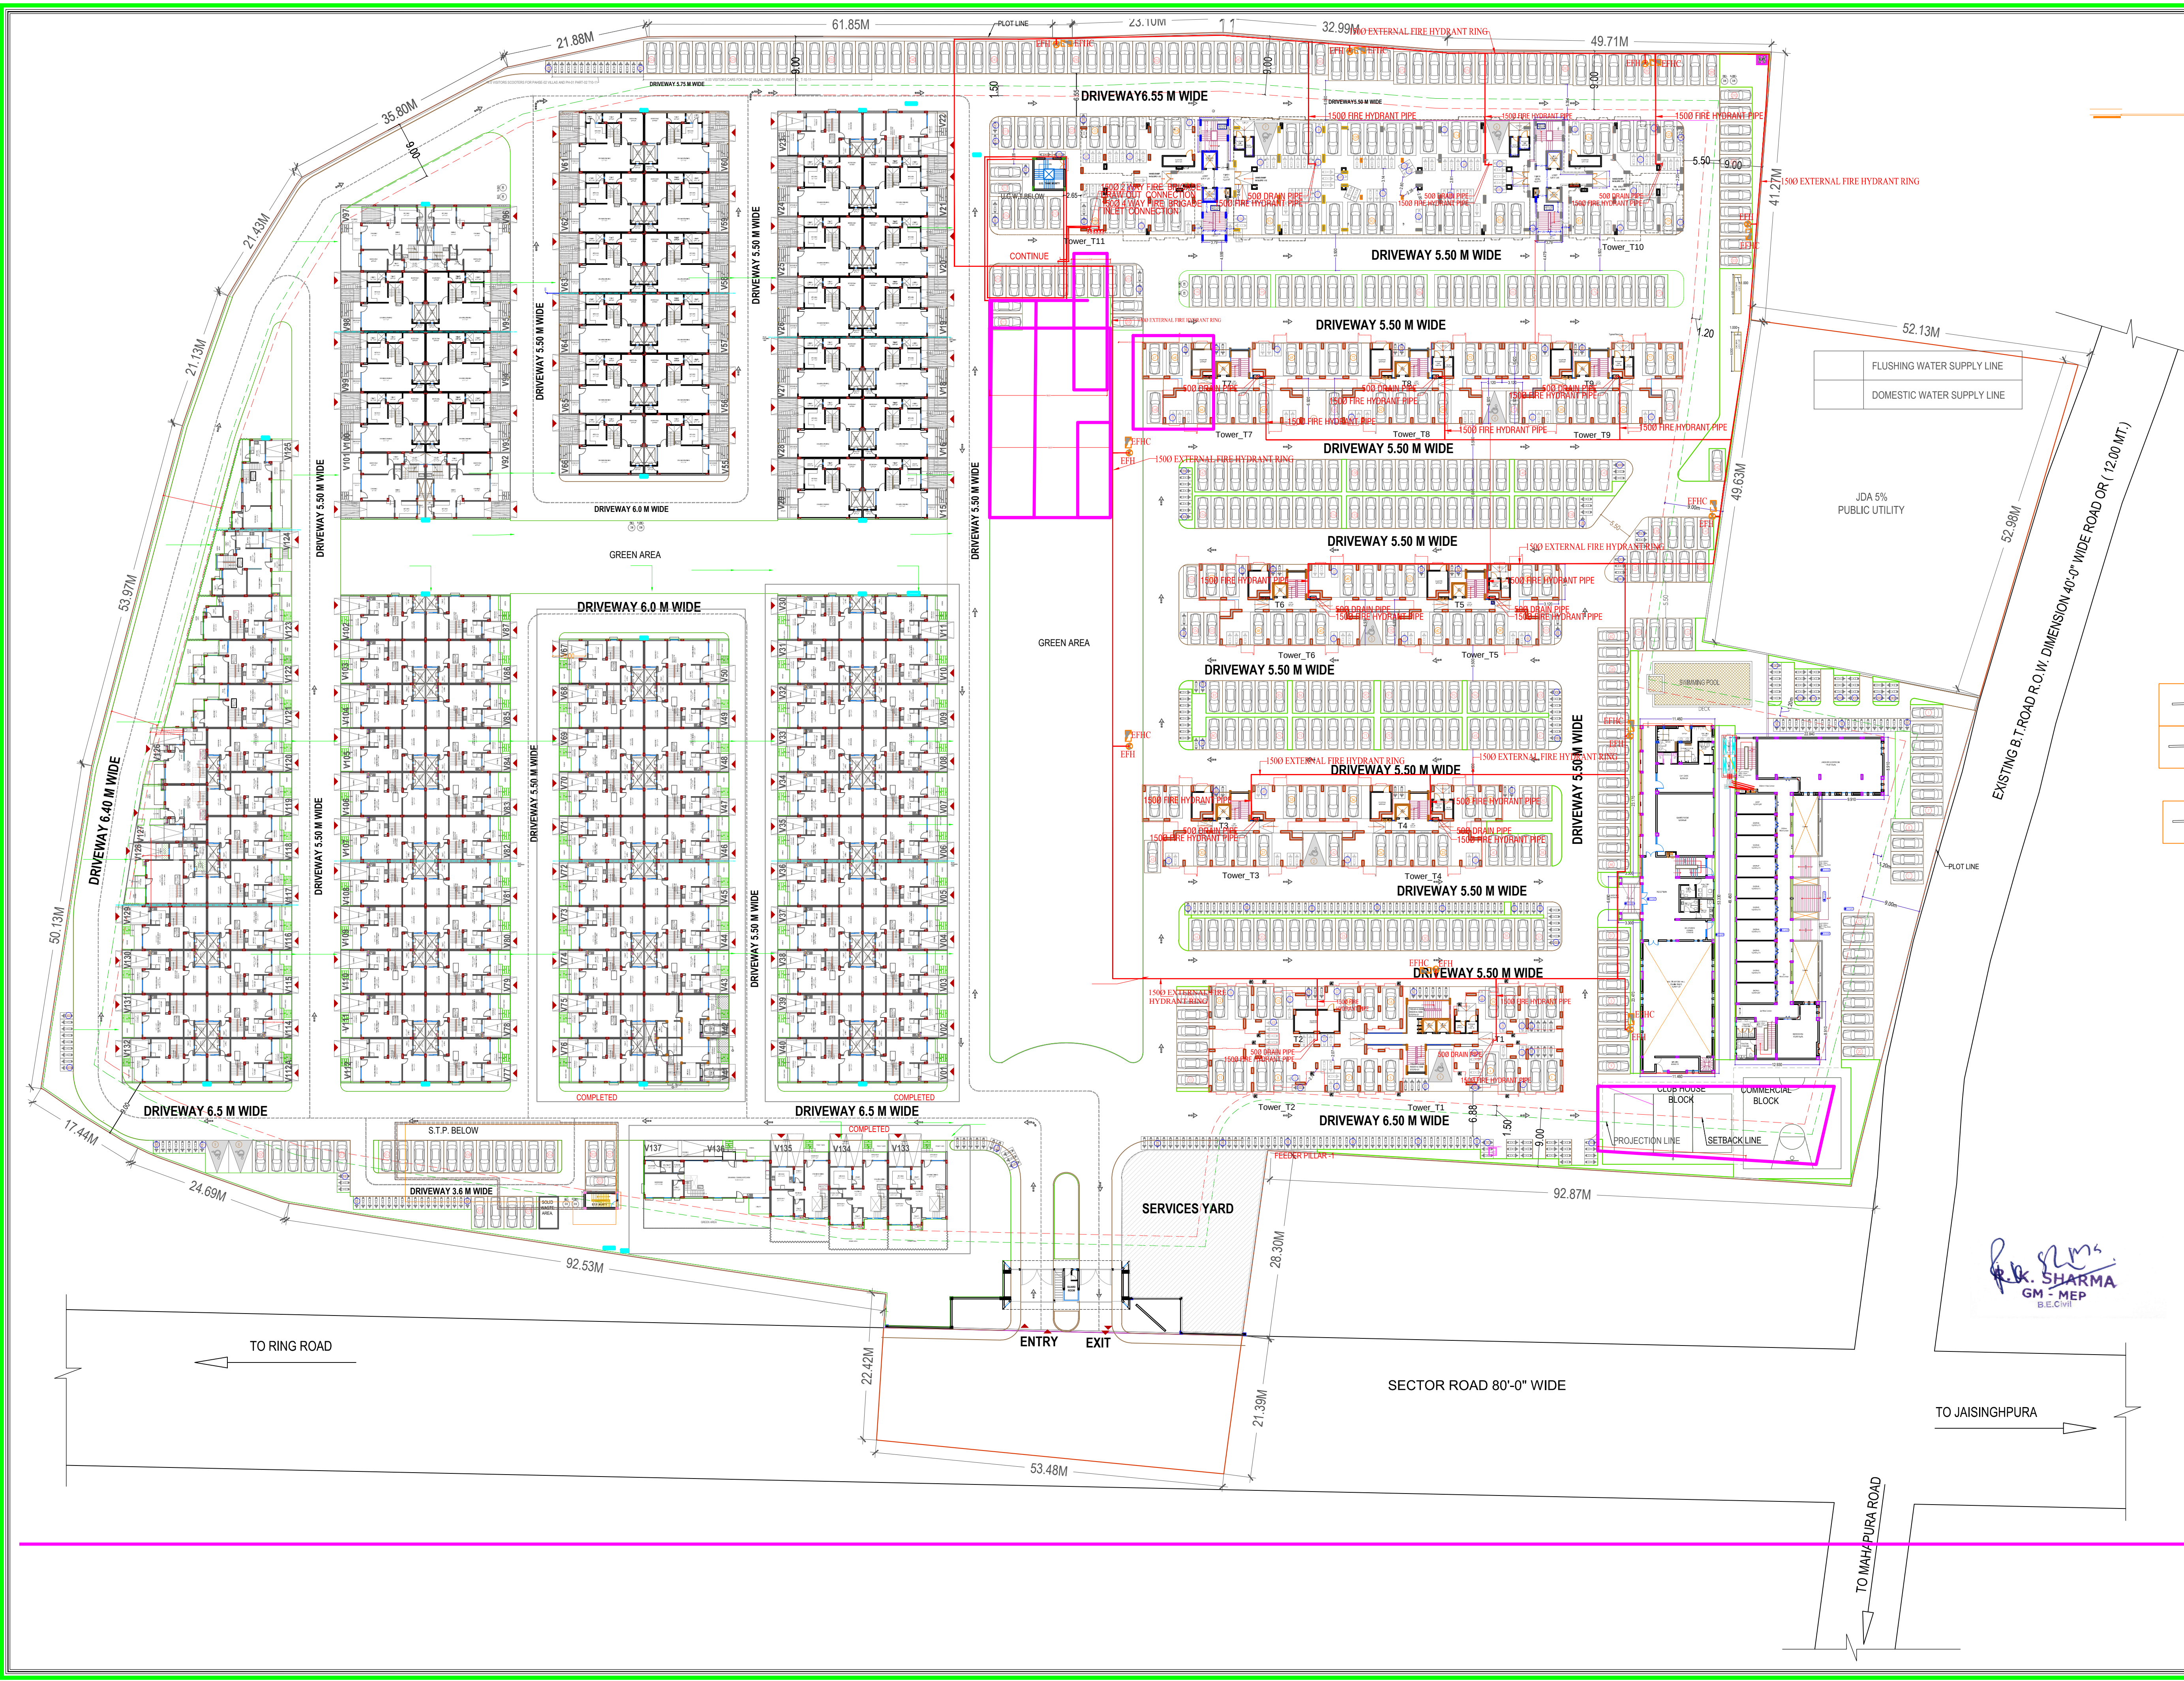

SHEET NO. 02

PARTLY C.C. AND O.C. DRAWING for
VIBR No. V-1, 10V-11, V30, 10V40, V41, 10V50, V41, 10V50,
V67-V76 and V133-V137
STILT FLOOR PLAN

DRAWING TITLE:


Fire Fighting layout

TITLE:

STILT FLOOR PLAN

DATE: 10/03/2021

NORTH

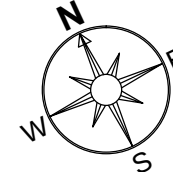

SCALE: 1= 300

PROJECT:

RESIDENTIAL GROUP HOUSING
"MAHIMA SHUBH NILAY PHASE-1 (Part-2)" OF
GREEN BUILD ESTATE PVT. LTD.
IN KHASRA NO.:
129, 130, 131, 132, 133, 134, 135, 136,
137, 141, 142, 142/239, 282/138
AT REVENUE VILLAGE, CHIMANPURA,
TEH. SANGANER, JAIPUR.

ARCHITECTS:

m|a|a architects pvt.ltd.
Jaipur - Bangalore - Hyderabad
Plot No. -1, greenwoods, Lal Kothi Scheme,
off Sakar Marg, Jaipur-302001
Tel : 91 141 4299999, 2741232
email - studio@maarchitects.in web-www.maarchitects.in

OWNER

ARCHITECTS