


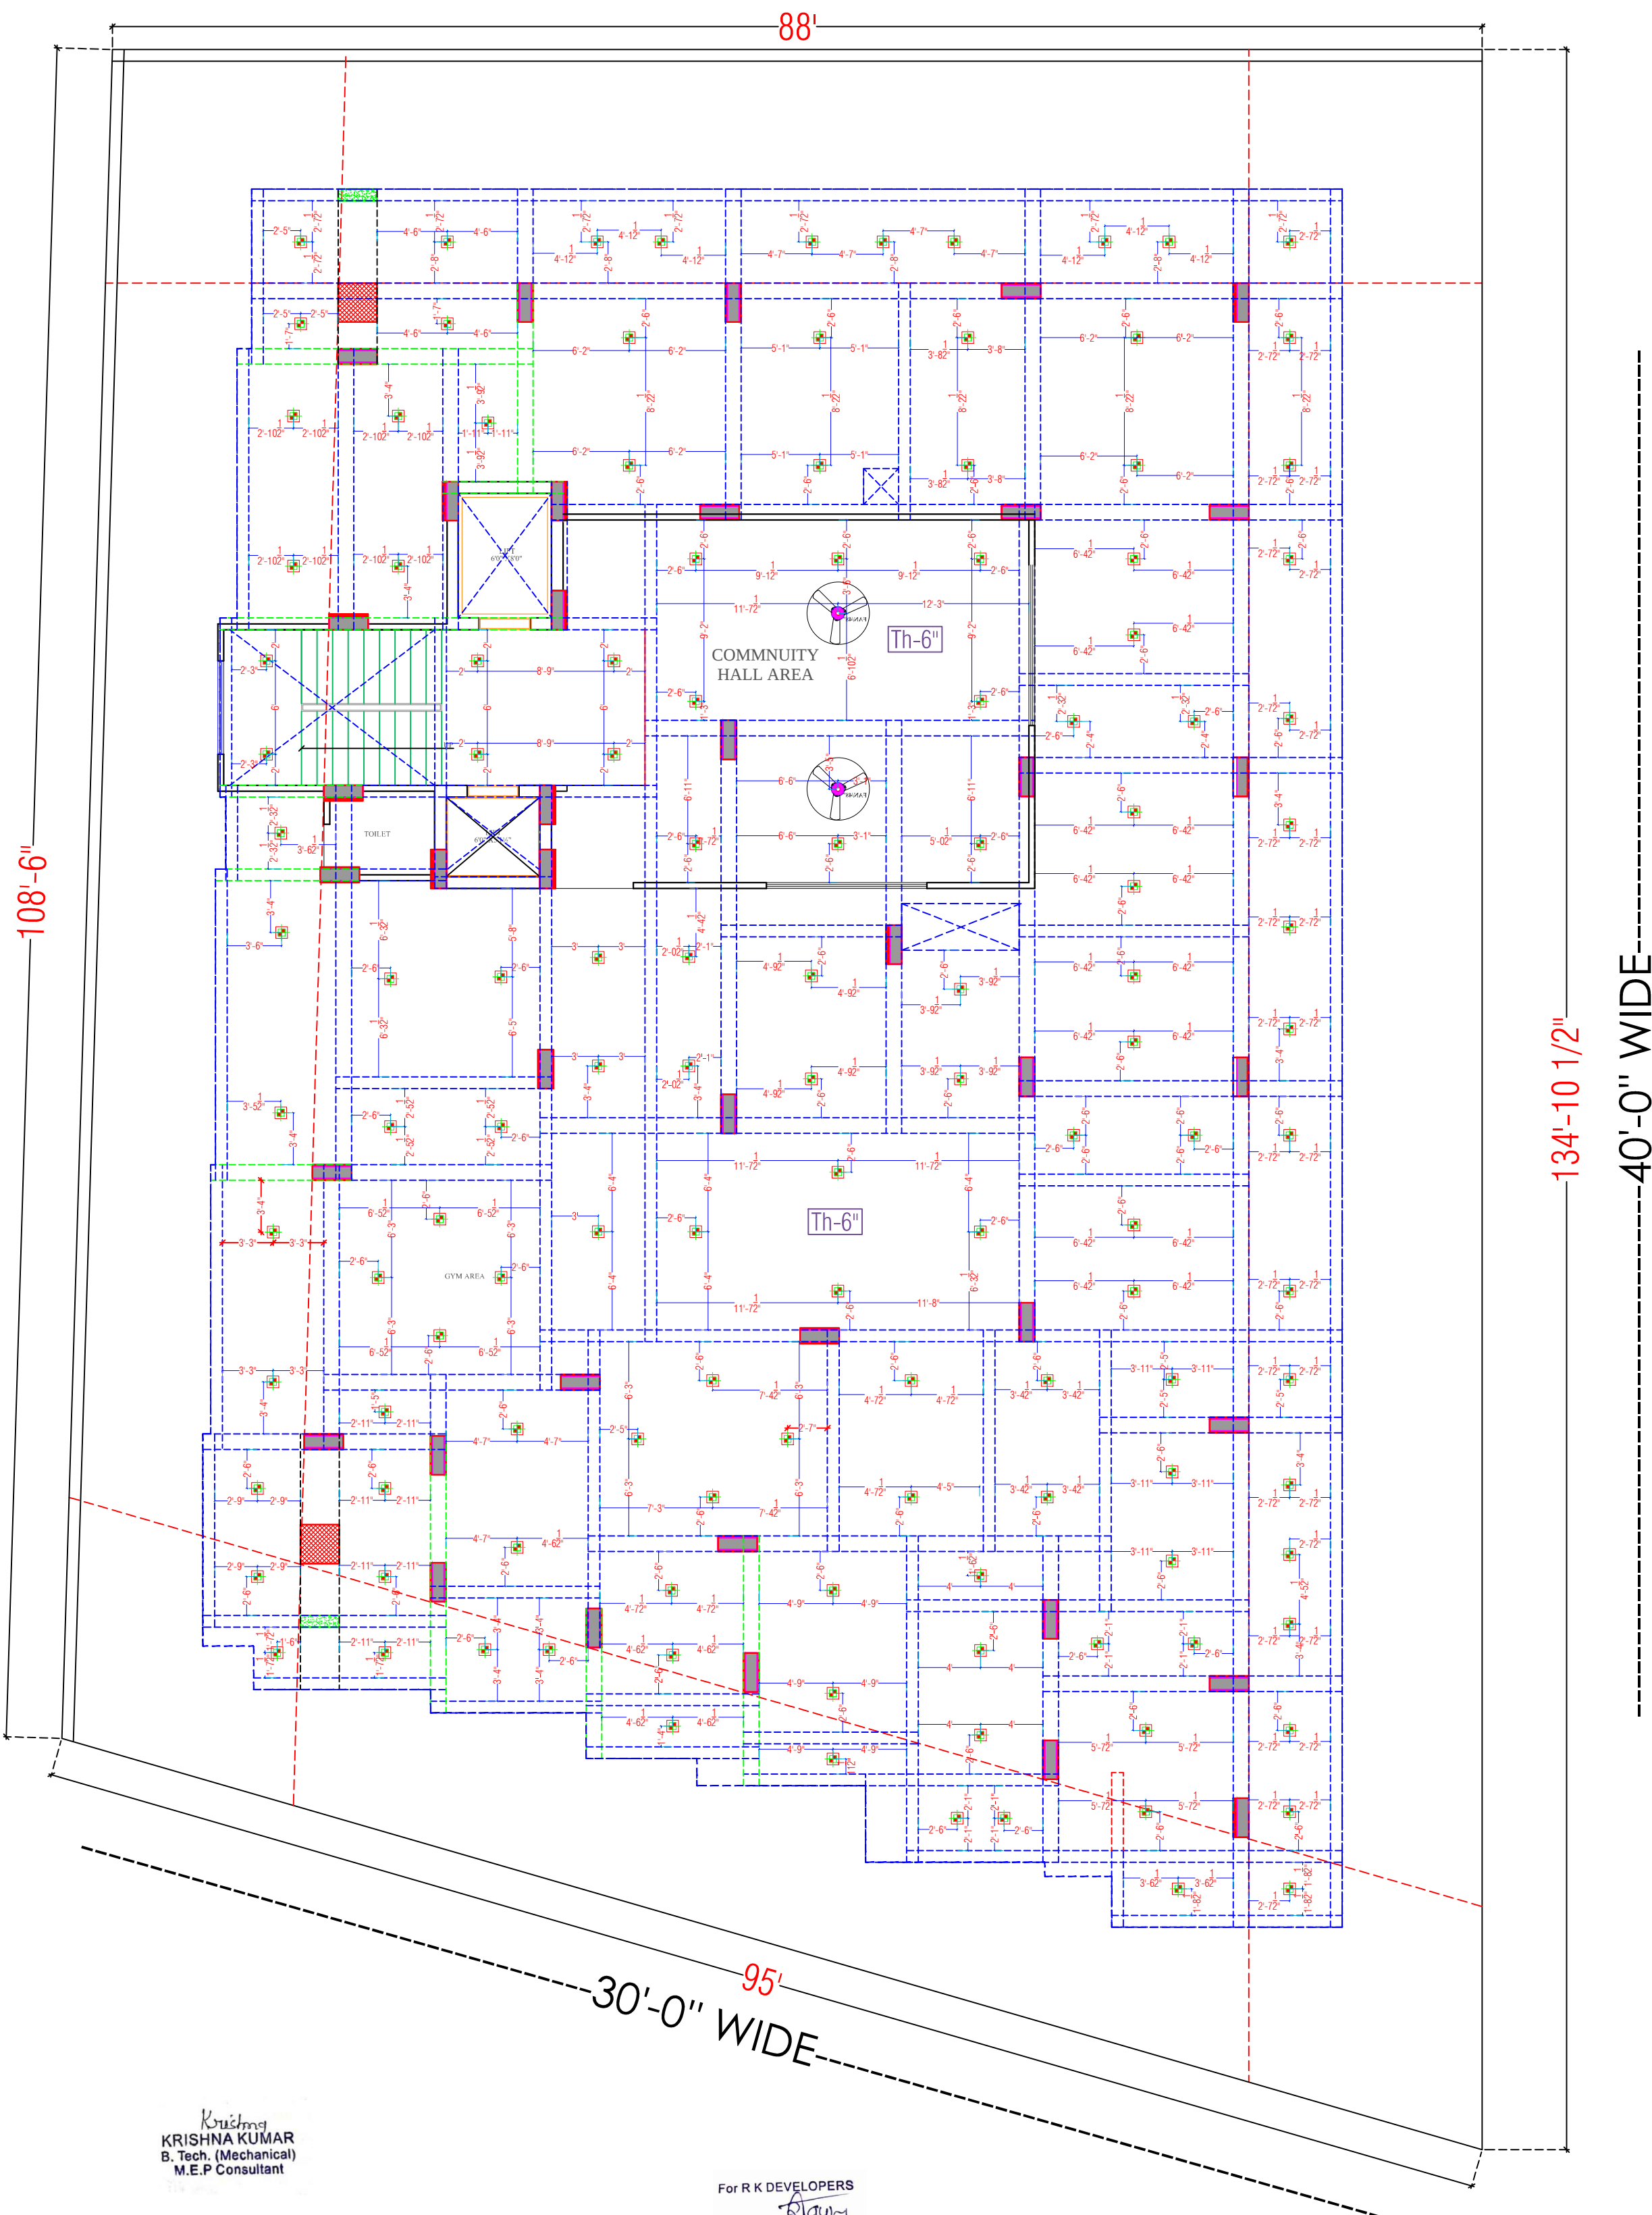

| LEGENDS:   |        |     |        |                                        |
|------------|--------|-----|--------|----------------------------------------|
| Marking    | No.    | I D | Symbol | Description                            |
| IN FLOOR   |        |     |        | CONTROL WIRING                         |
| IN CONDUIT |        |     |        | CONTROL WIRING                         |
| IN CONDUIT |        |     |        | AC CONTROL WIRING                      |
| IN CONDUIT |        |     |        | GYSEK CONTROL WIRING                   |
| IN CONDUIT |        |     |        | Buzzer CONTROL WIRING                  |
| CEILING    | FAN/SP |     |        | CEILING FAN 40"                        |
| CEILING    | FAN/SP |     |        | CEILING FAN 50"                        |
| +90"       | TL     |     |        | LUXOR WALL TUBELIGHT                   |
| +90"       | BULB   |     |        | WALL BRACKETS AS DESIGN LIGHT          |
| +90"       | GL     |     |        | WALL BRACKETS AS DESIGN FOR GYM LIGHT  |
|            | GL     |     |        | WALL BRACKETS AS DESIGN FOR GATE LIGHT |
| CEILING    | CFL    |     |        | CFL CEILING LIGHT                      |
| +21"       | FL     |     |        | FOOT LIGHT                             |
| +48"       | SB     |     |        | SWITCH BOARD                           |
| +70"       | ML     |     |        | 1 X 11 W CFL MIRROR LIGHT              |
| VENTILATOR | CR     |     |        | CEILING ROSE                           |
| VENTILATOR | EXP    |     |        | 3" DIA FRESH AIR FAN                   |
| +24"       | TEL    |     |        | TELEPHONE POINT                        |
| +27"       | TV     |     |        | TV COAXIAL POINT                       |
| +27"       | LP TV  |     |        | 5 A PLUG POINT FOR TV                  |
| +72"       | LP CH  |     |        | 5 A PLUG POINT FOR CHIMNEY             |
| +102"      | SAC    |     |        | SPLIT AC                               |
| +102"      | PP-SAC |     |        | 15 A POWER POINT FOR SPLIT AC          |
| +42"       | PP-MX  |     |        | 15 A POWER POINT FOR MIXER             |
| +78"       | PP-G   |     |        | 15 A POWER POINT FOR GYSEK             |
| +54"       | PP-F   |     |        | 15 A POWER POINT FOR FRIDGE            |
| +78"       | PP-WP  |     |        | 15 A POWER POINT FOR WATER PURIFIER    |
| +48"       | PP-WM  |     |        | 15 A POWER POINT FOR WASHING MACHINE   |
| +42"       | BP     |     |        | BELL PUSH SWITCH                       |
| +90"       | BZ     |     |        | Buzzer Point                           |
| +48"       | AC     |     |        | AC STARTER                             |
| +60"       | MCB DB |     |        | MCB DISTRIBUTION BOARD                 |

**WARNING**  
1. This drawing is the sole copyright of Architects **VISTAAR** and should be used for the purpose expressly issued.

**GENERAL NOTES**  
1. All dimensions are in feet and inches.  
2. Do not scale this drawing follow written dimensions only.  
3. This drawing should be read in conjunction with other architectural and structural drawings.  
4. Any discrepancy in the drawing should be immediately brought to the notice of architect.

PROJECT TITLE  
SHREEJI RESIDENCY  
BUILDING AT PLOT-1, 1A & 1B,  
SCHEME GREEN VILLAS, VILL. NANKISHOREPURA  
URF, MANYAWAS, JAIPUR

DRAWING TITLE  
STILT FLOOR CEILING ELECTRICAL PLAN

DESIGNER  
**VISTAAR ARCHITECTS & PLANNERS**  
Architects : Interior Designers  
B-2/12, Chitrakoot scheme,  
main Gandhi Path, Opp. mail of jaipur, Jaipur  
PH. - 0141-4116461, 99001010366

| DATE       | BY | REV | REVISION |
|------------|----|-----|----------|
| 20-06-2021 |    |     |          |
| 20-06-2021 |    |     |          |
| 20-06-2021 |    |     |          |


Krishna  
**KRISHNA KUMAR**  
B. Tech. (Mechanical)  
M.E.P Consultant

For R K DEVELOPERS  
**Ram**  
Partner







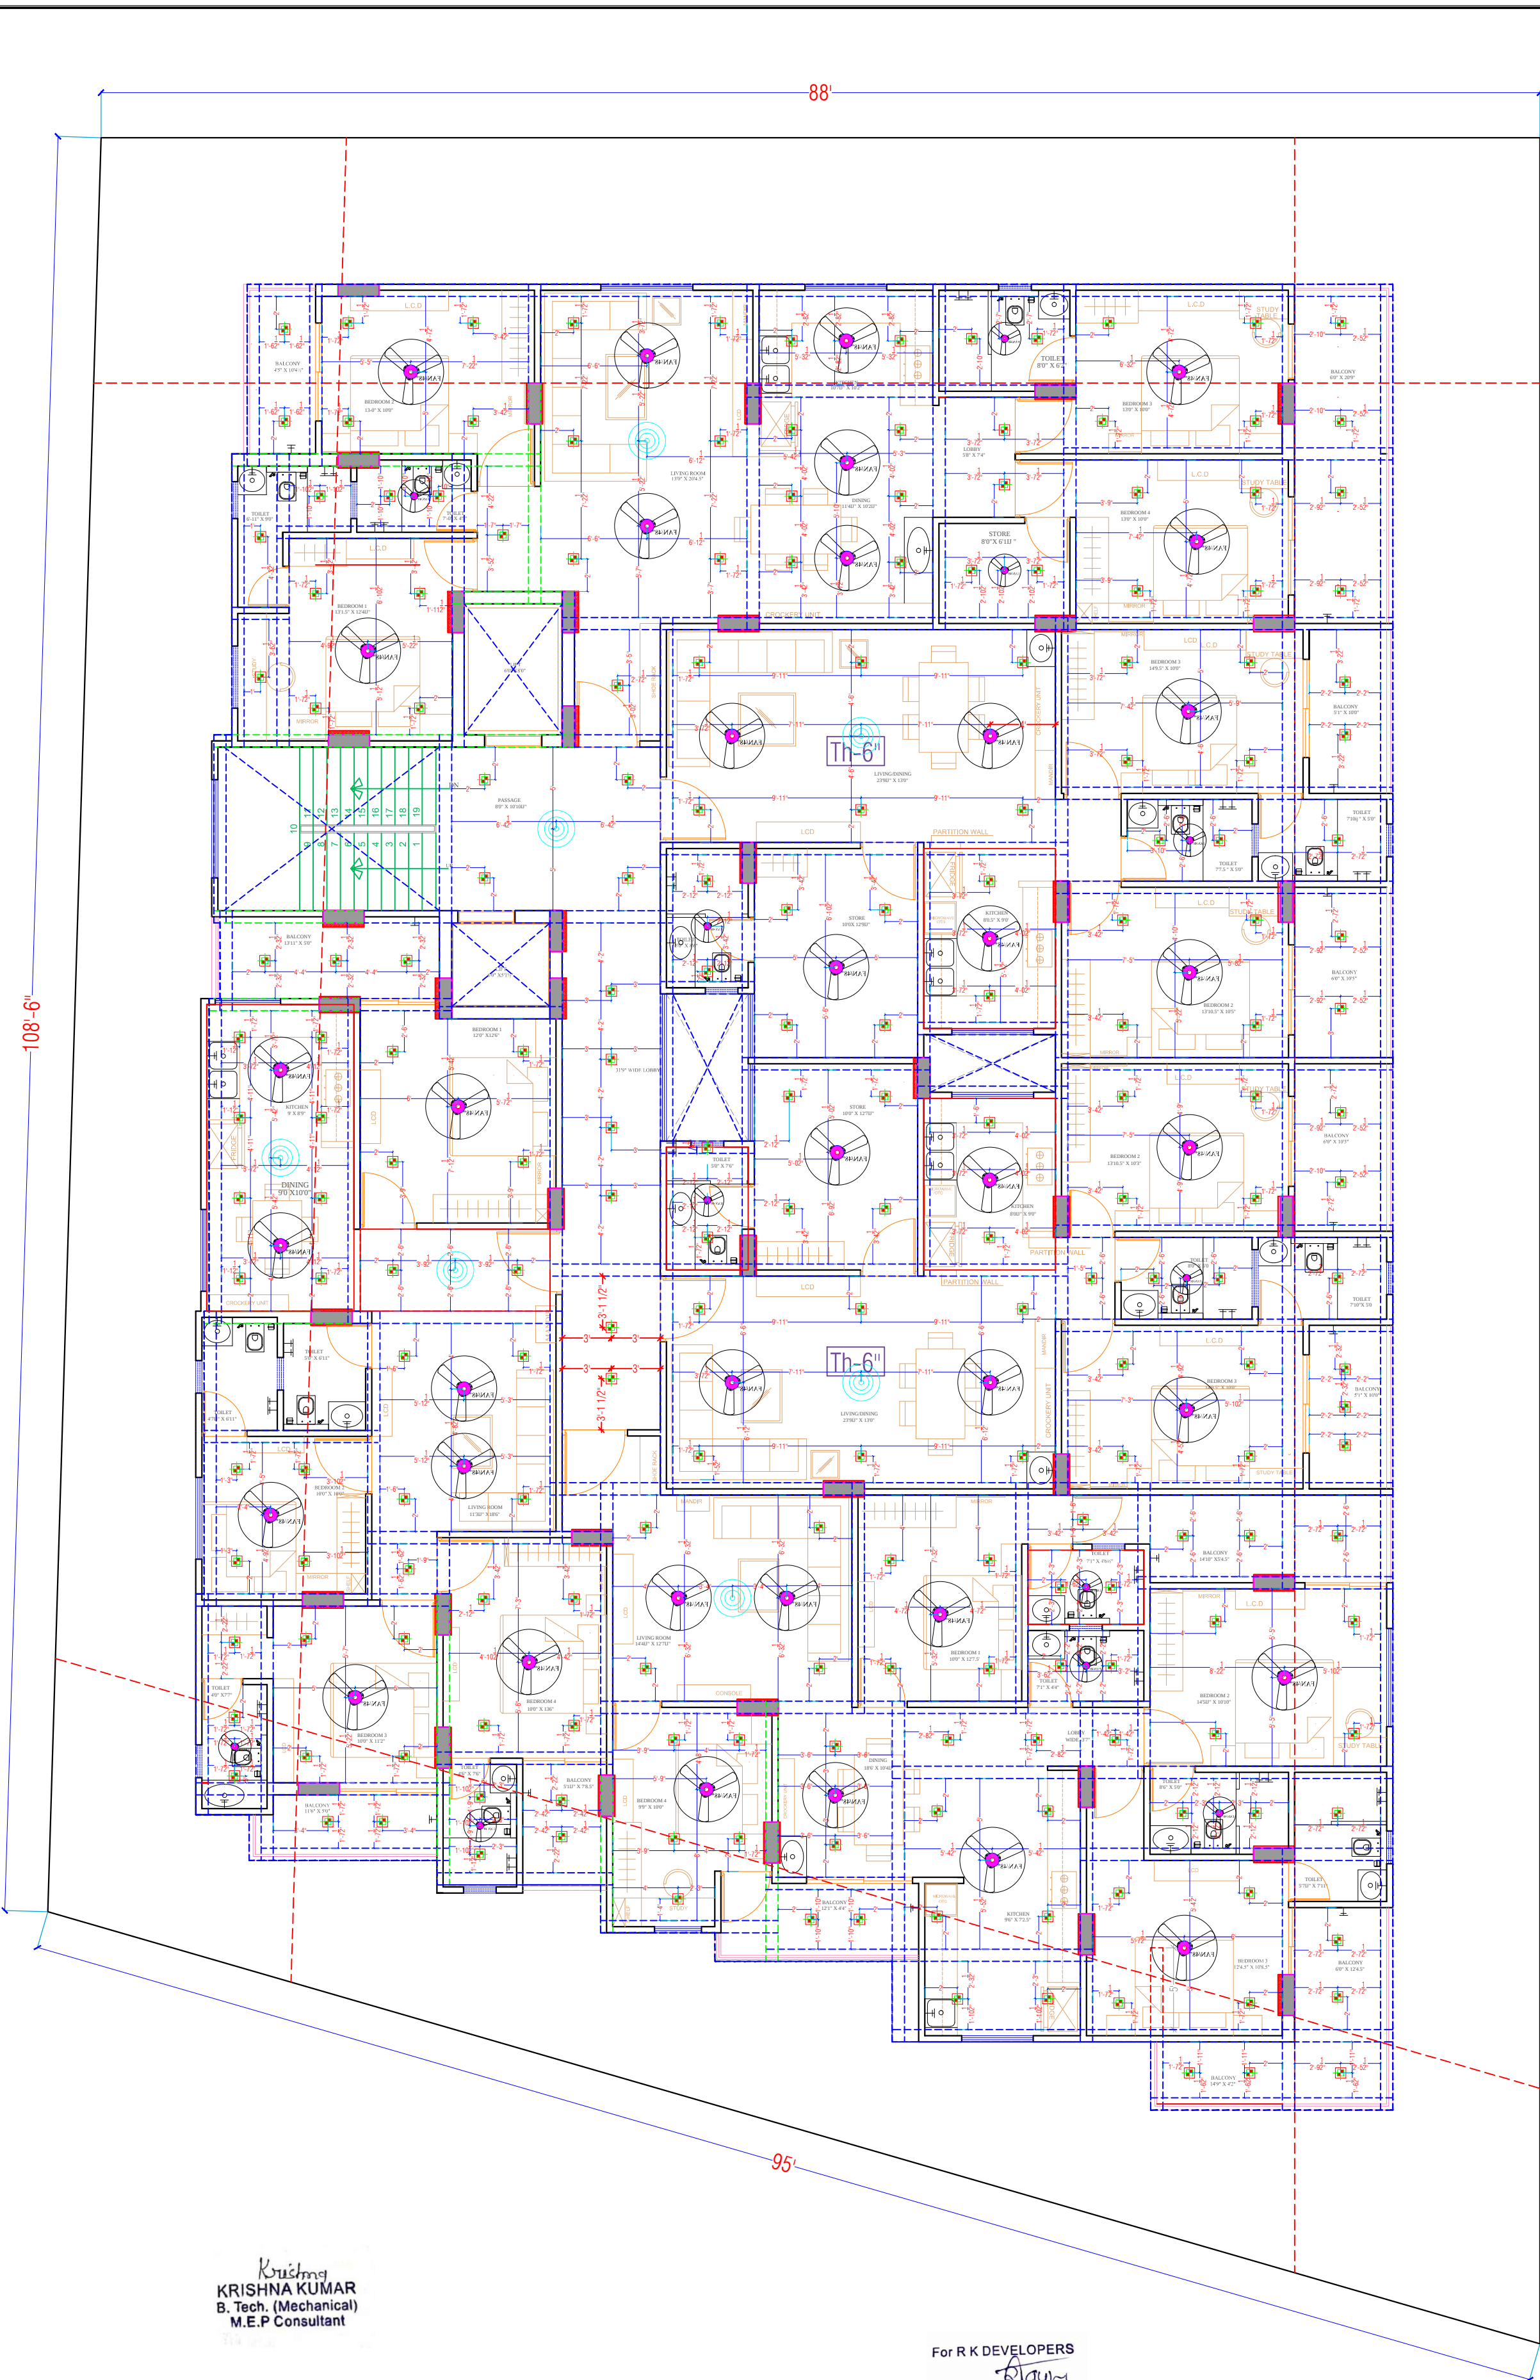

| LEGENDS:        |         |     |        |                                          |
|-----------------|---------|-----|--------|------------------------------------------|
| Mounting Height | No.     | I D | Symbol | Description                              |
| IN FLOOR        |         |     |        | CONTROL WIRING                           |
| IN CONDUIT      |         |     |        | CONTROL WIRING                           |
| IN CONDUIT      |         |     |        | AC CONTROL WIRING                        |
| IN CONDUIT      |         |     |        | GYSER CONTROL WIRING                     |
| IN CONDUIT      |         |     |        | BUZZER CONTROL WIRING                    |
| CEILING         | FAN/48" |     |        | CEILING FAN 48"                          |
| CEILING         | FAN/36" |     |        | CEILING FAN 36"                          |
| +90"            | TL      |     |        | 1X40W WALL TUBELIGHT                     |
| +90"            | BULB    |     |        | WALL BRACKETS AS DESIGN FOR GANESH LIGHT |
| +90"            | GL      |     |        | WALL BRACKETS AS DESIGN FOR GANESH LIGHT |
|                 | GL      |     |        | WALL BRACKETS AS DESIGN FOR GATE LIGHT   |
| CEILING         | CFL     |     |        | CFL CEILING LIGHT                        |
| +21"            | FL      |     |        | FOOT LIGHT                               |
| +48"            | SB      |     |        | SWITCH BOARD                             |
| +75"            | ML      |     |        | 1 X 11 W CFL MIRROR LIGHT                |
| VENTILATOR HT.  | CR      |     |        | CEILING ROSE                             |
| VENTILATOR HT.  | EXP     |     |        | 9" DIA FRESH AIR FAN                     |
| +24"            | TEL     |     |        | TELEPHONE POINT                          |
| +27"            | TV      |     |        | TV COAXIAL POINT.                        |
| +27"            | LP TV   |     |        | 6 A PLUG POINT FOR TV                    |
| +72"            | LP-CH   |     |        | 6 A PLUG POINT FOR CHIMNEY               |
| +102"           | SAC     |     |        | SPLIT AC                                 |
| +102"           | PP-SAC  |     |        | 25 A POWER POINT FOR SPLIT AC            |
| +42"            | PP-MIX  |     |        | 15 A POWER POINT FOR MIXER               |
| +78"            | PP-G    |     |        | 15 A POWER POINT FOR GEYSER              |
| +54"            | PP-F    |     |        | 15 A POWER POINT FOR FRIDGE              |
| +78"            | PP-WP   |     |        | 15 A POWER POINT FOR WATER PURIFIER      |
| +48"            | PP-WM   |     |        | 15 A POWER POINT FOR WASHING MACHINE     |
| +42"            | BP      |     |        | BELL PUSH SWITCH                         |
| +90"            | BZ      |     |        | BUZZER POINT                             |
| +48"            | AC      |     |        | AC STARTER                               |
| +60"            | MCB DB  |     |        | MCB DISTRIBUTION BOARD                   |

**WARNING**  
1. This drawing is the sole copyright of Architects VISTAAR and should be used for the purpose expressly issued.

**GENERAL NOTES**  
1. All dimensions are in feet and inches.  
2. Do not scale this drawing follow written dimensions only.  
3. This drawing should be read in conjunction with other architectural and structural drawings.  
4. Any discrepancy in the drawing should be immediately brought to the notice of architect.

PROJECT TITLE

SHREEJI RESIDENDY  
BUILDING AT PLOT-1, 1A & 1B,  
SCHEME GREEN  
VILLAS,VILL.NANDKISHOREPURA URF.  
MANYAWAS,JAIPUR

DRAWING TITLE

GROUND TO 4TH.FLOOR CEILING ELECTRICAL PLAN

ARCHITECTS

**VISTAAR ARCHITECTS & PLANNERS**  
Architects :: Interior Designers  
B-2/12, Chitrkoot scheme,  
main Gandhi Path Opp mall of jaipur,Jaipur  
PH. - 0141-4116461,09001010366

DATE

17-01-2024

SCALE

AS SHD

1/11

REVISION

1

2

Krishna  
**KRISHNA KUMAR**  
B. Tech. (Mechanical)  
M.E.P Consultant

For R K DEVELOPERS  
**Raum**  
Partner



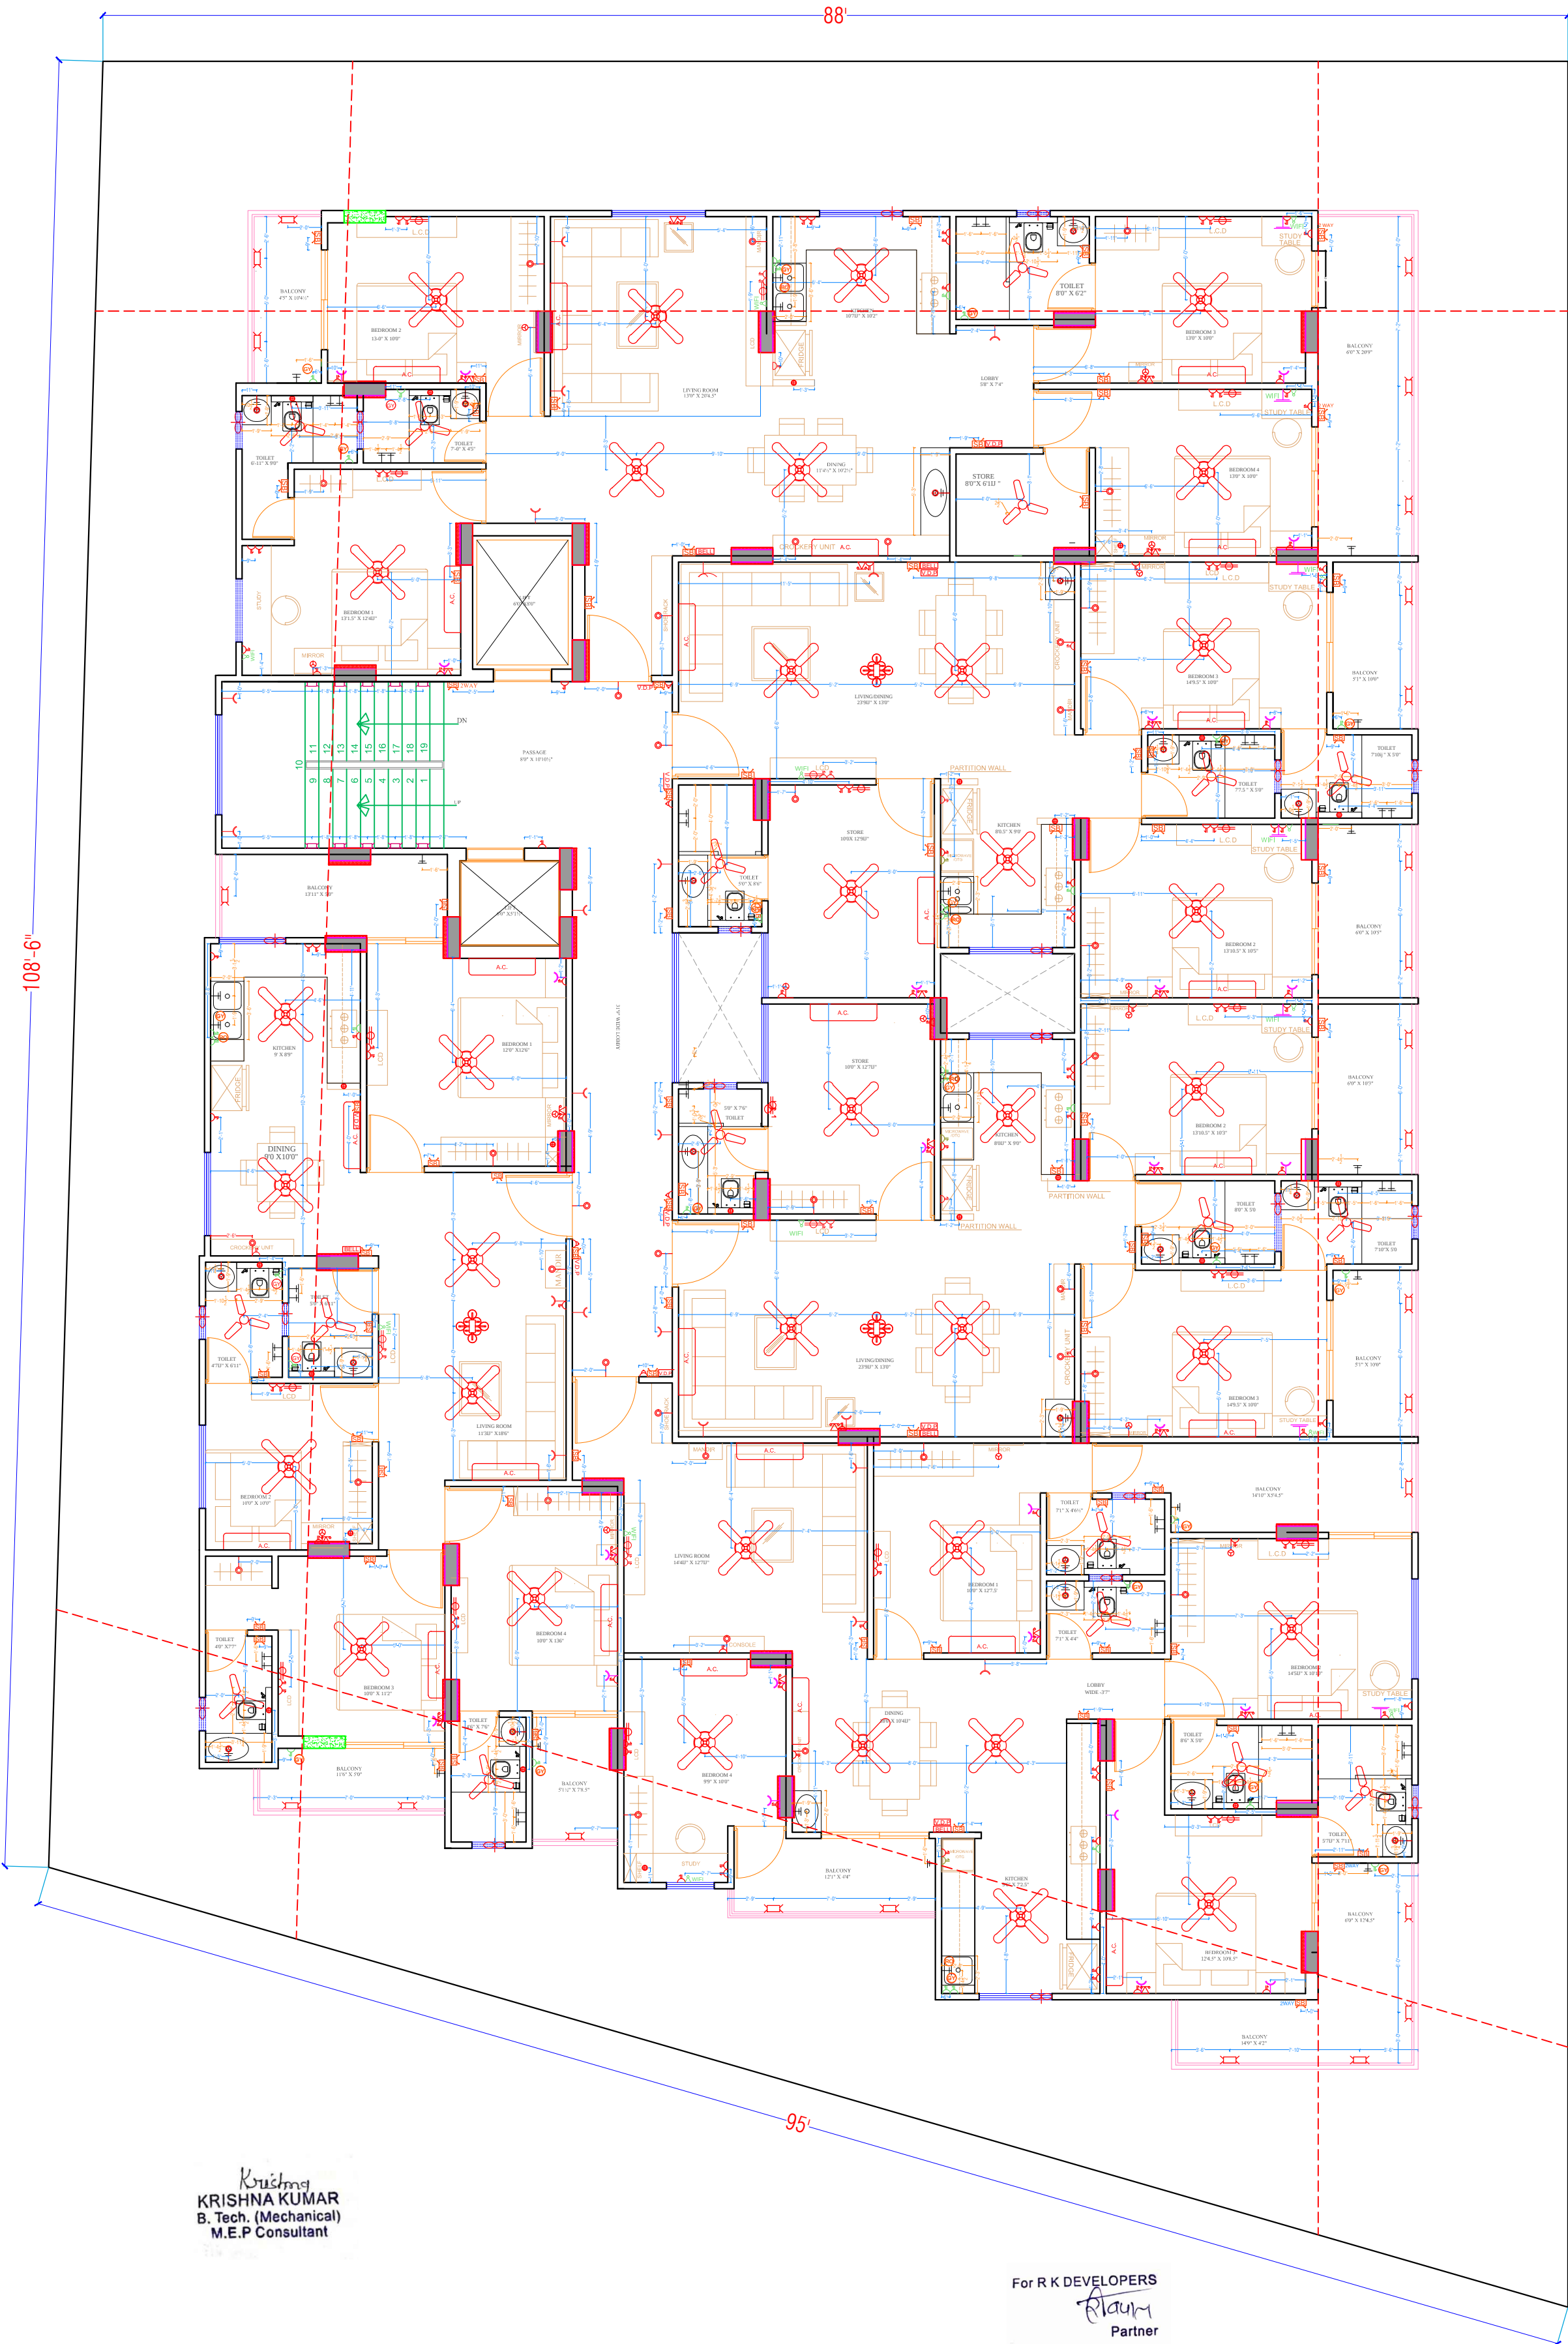

| LEGENDS:        |         |     |        |                                          |
|-----------------|---------|-----|--------|------------------------------------------|
| Mounting Height | No.     | I D | Symbol | Description                              |
| IN FLOOR        |         |     |        | CONTROL WIRING                           |
| IN CONDUIT      |         |     |        | CONTROL WIRING                           |
| IN CONDUIT      |         |     |        | AC CONTROL WIRING                        |
| IN CONDUIT      |         |     |        | GYSER CONTROL WIRING                     |
| IN CONDUIT      |         |     |        | BUZZER CONTROL WIRING                    |
| CEILING         | FAN 48" |     |        | CEILING FAN 48"                          |
| CEILING         | FAN 30" |     |        | CEILING FAN 30"                          |
| +90"            | TL      |     |        | 1X40W WALL TUBELIGHT                     |
| +90"            | BULB    |     |        | WALL BRACKETS AS DESIGN LIGHT            |
| +90"            | GL      |     |        | WALL BRACKETS AS DESIGN FOR GANESH LIGHT |
|                 | GL      |     |        | WALL BRACKETS AS DESIGN FOR GATE LIGHT   |
| CEILING         | CFL     |     |        | CFL CEILING LIGHT                        |
| +21"            | FL      |     |        | FOOT LIGHT                               |
| +48"            | SB      |     |        | SWITCH BOARD                             |
| +75"            | ML      |     |        | 1 X 11 W CFL MIRROR LIGHT                |
| VENTILATOR HT.  | CR      |     |        | CEILING ROSE                             |
| VENTILATOR HT.  | EXP     |     |        | 9" DIA FRESH AIR FAN                     |
| +24"            | TEL     |     |        | TELEPHONE POINT                          |
| +27"            | TV      |     |        | TV COAXIAL POINT                         |
| +27"            | LP TV   |     |        | 6 A PLUG POINT FOR TV                    |
| +72"            | LP-CH   |     |        | 6 A PLUG POINT FOR CHIMNEY               |
| +102"           | SAC     |     |        | SPLIT AC                                 |
| +102"           | PP-SAC  |     |        | 25 A POWER POINT FOR SPLIT AC            |
| +42"            | PP-MIX  |     |        | 15 A POWER POINT FOR MIXER               |
| +78"            | PP-G    |     |        | 15 A POWER POINT FOR GEYSER              |
| +54"            | PP-F    |     |        | 15 A POWER POINT FOR FRIDGE              |
| +78"            | PP-WP   |     |        | 15 A POWER POINT FOR WATER PURIFIER      |
| +48"            | PP-WM   |     |        | 15 A POWER POINT FOR WASHING MACHINE     |
| +42"            | BP      |     |        | BELL PUSH SWITCH                         |
| +90"            | BZ      |     |        | BUZZER POINT                             |
| +48"            | AC      |     |        | AC STARTER                               |
| +60"            | MCB DB  |     |        | MCB DISTRIBUTION BOARD                   |

**WARNING**

1. This drawing is the sole copyright of Architects **VISTAAR** and should be used for the purpose expressly issued.

**GENERAL NOTES**

1. All dimensions are in feet and inches.  
2. Do not scale this drawing follow written dimensions only.  
3. This drawing should be read in conjunction with other architectural and structural drawings.  
4. Any discrepancy in the drawing should be immediately brought to the notice of architect.

PROJECT TITLE

SHREEJI RESIDENDY  
BUILDING AT PLOT-1, 1A & 1B,  
SCHEME GREEN  
VILLAS,VILL.NANDKISHOREPURA URF.  
MANYAWAS,JAIPUR

DRAWING TITLE

GROUND TO 4TH.FLOOR WALL ELECTRICAL  
PLAN  
SERVICE(SLD/DISTRIBUTION DETAILS AFTER LT  
PANEL,EARTHING LAYOUT,EXTERNAL LIGHTING  
PLAN/LAYOUT,TV & TELEPHONE RISER  
DIAGRAM,LIGHTING ARRESTER LOCATION & PIT  
LOCATION,COORDINATION DRAWINGS,FIRE  
DETECTION & ALARM SYSTEM LAYOUT OF ALL  
FLOOR)


ARCHITECTS

**VISTAAR ARCHITECTS &  
PLANNERS**  
Architects :: Interior Designers  
B-2/12, Chittkoot scheme,  
main Gandhi Path,Opp mall of jaipur,Jaipur  
PH- 0141-4116461,09001010366

|       |            |
|-------|------------|
| DATE  | 17-01-2024 |
| SCALE | AS SHD     |
| 6/11  |            |

KRISHNA KUMAR  
B. Tech. (Mechanical)  
M.E.P Consultant

For R K DEVELOPERS  
Partner

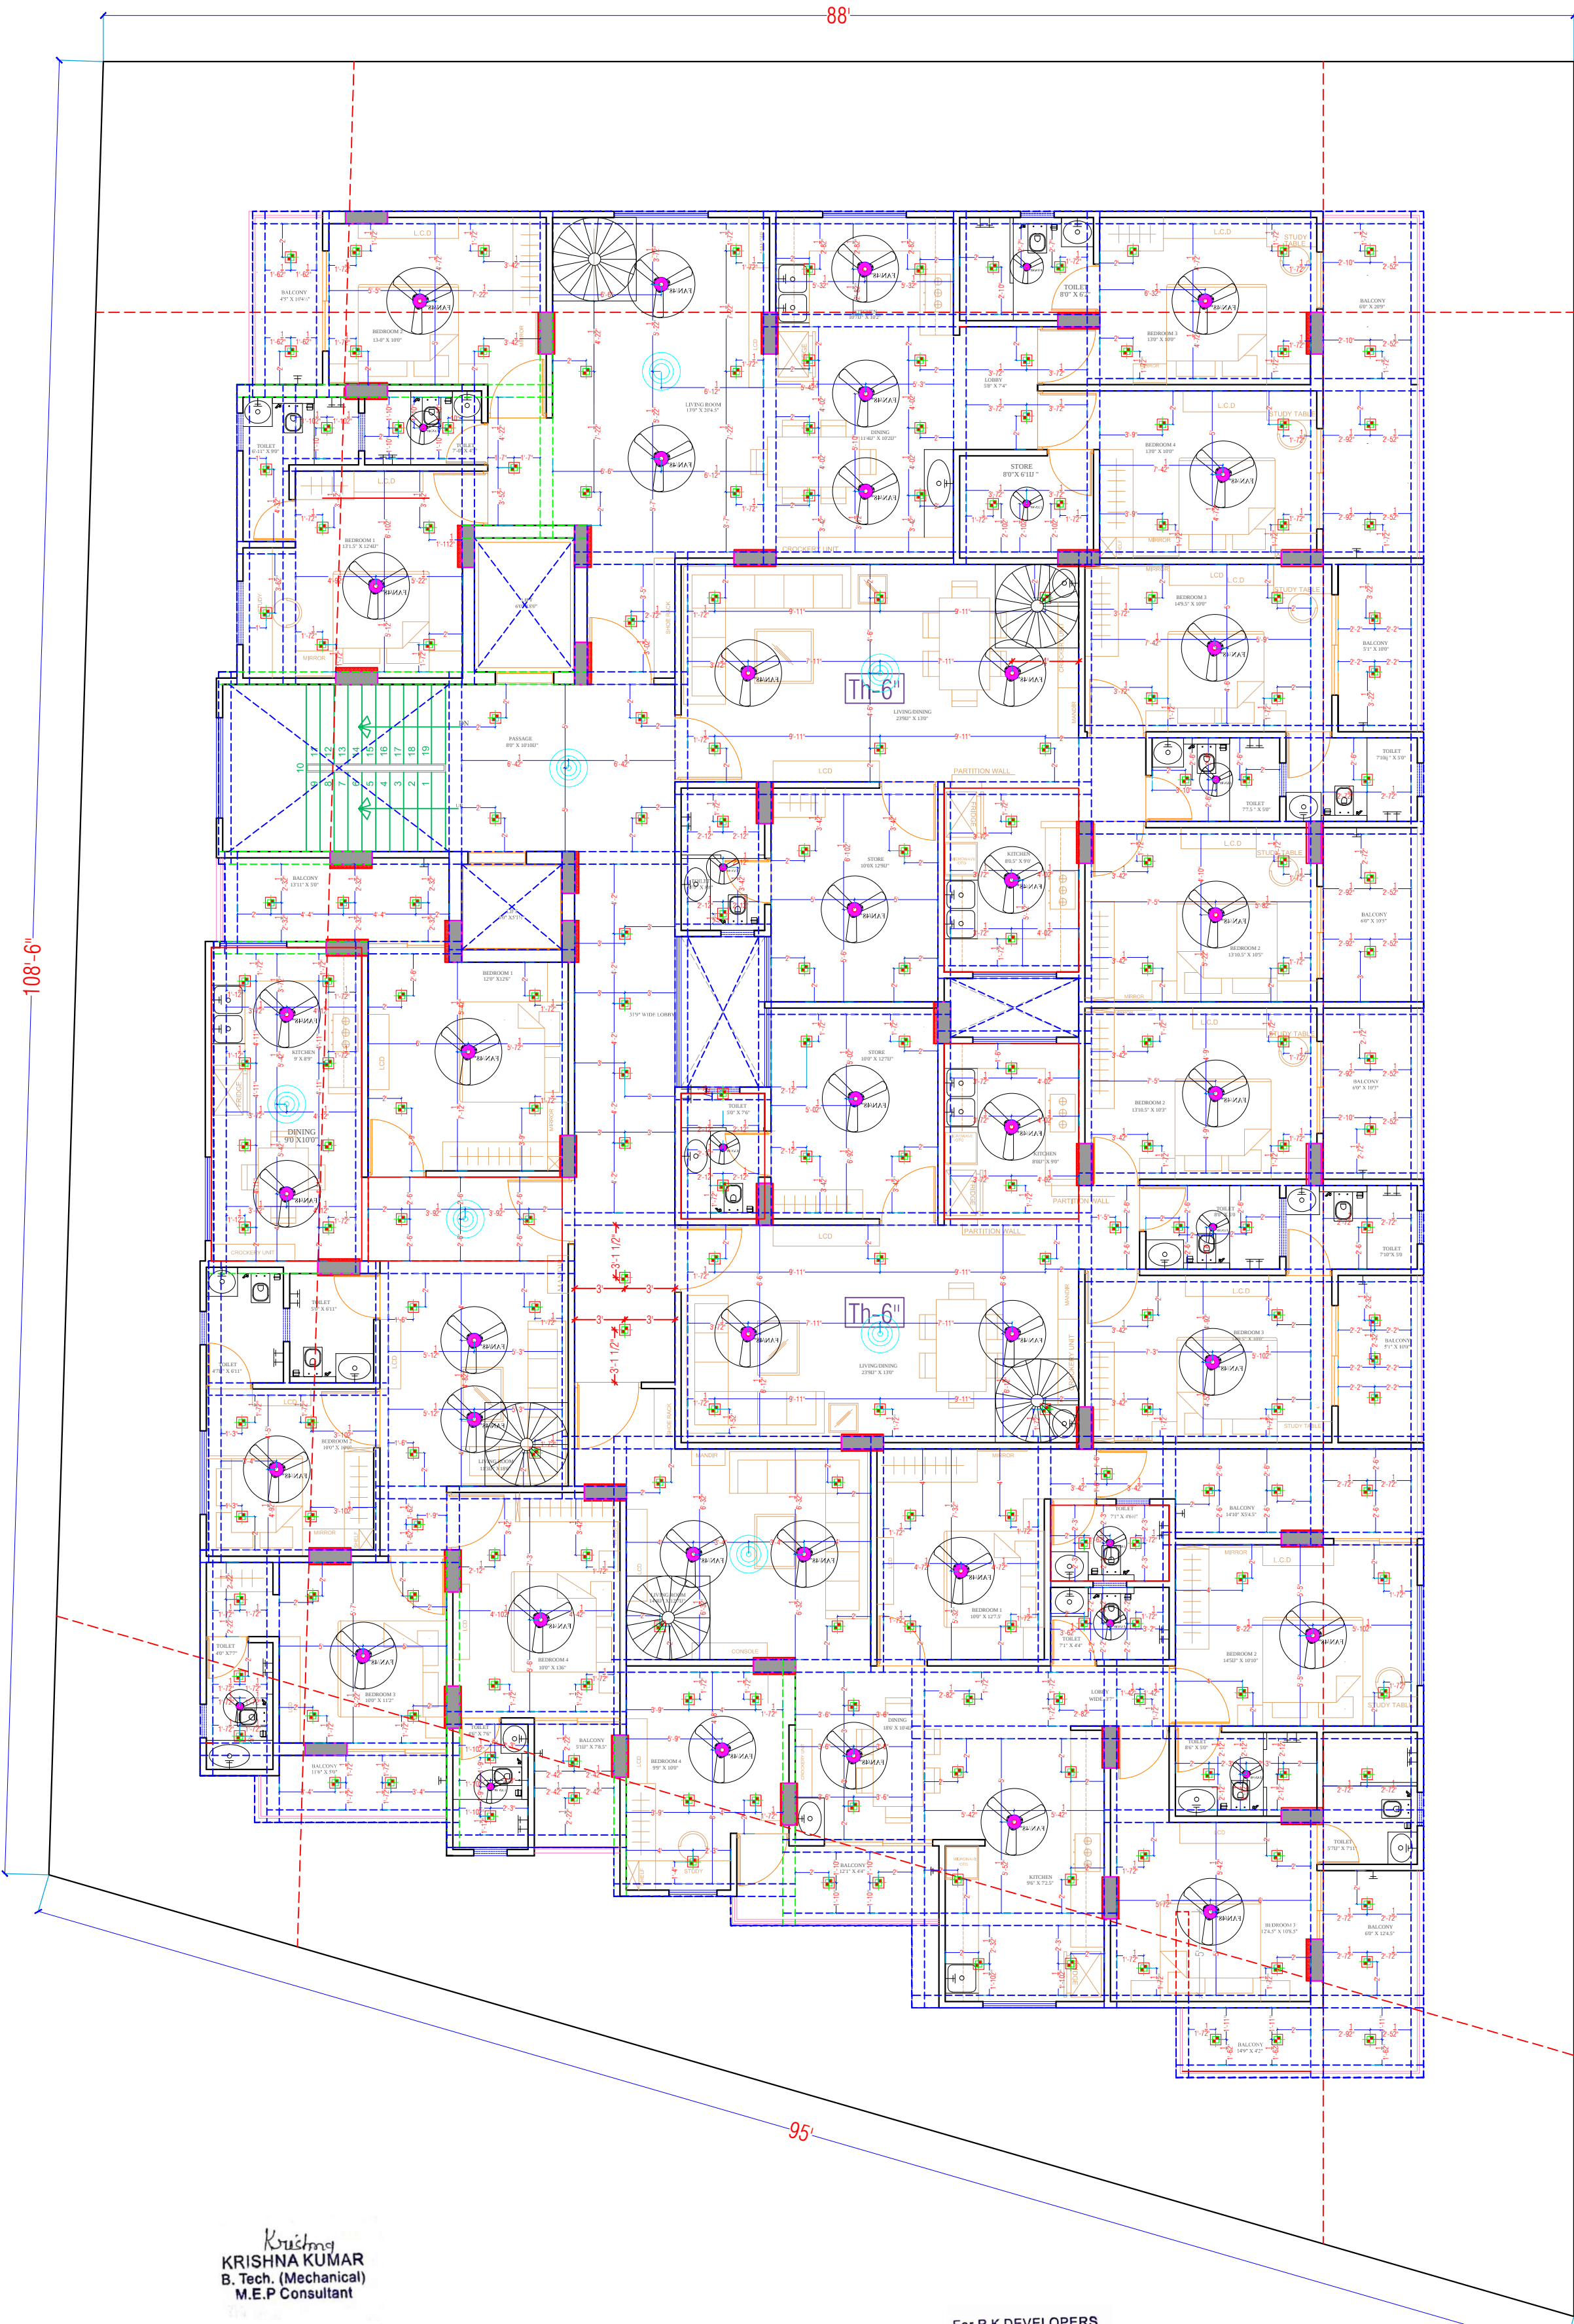

| LEGENDS:        |         |     |        |                                          |
|-----------------|---------|-----|--------|------------------------------------------|
| Mounting Height | No.     | I D | Symbol | Description                              |
| IN FLOOR        |         |     |        | CONTROL WIRING                           |
| IN CONDUIT      |         |     |        | CONTROL WIRING                           |
| IN CONDUIT      |         |     |        | AC CONTROL WIRING                        |
| IN CONDUIT      |         |     |        | GYSER CONTROL WIRING                     |
| IN CONDUIT      |         |     |        | BUZZER CONTROL WIRING                    |
| CEILING         | FAN 48" |     |        | CEILING FAN 48"                          |
| CEILING         | FAN 30" |     |        | CEILING FAN 30"                          |
| +90"            | TL      |     |        | 1X40W WALL TUBELIGHT                     |
| +90"            | BULB    |     |        | WALL BRACKETS AS DESIGN LIGHT            |
| +90"            | GL      |     |        | WALL BRACKETS AS DESIGN FOR GANESH LIGHT |
|                 | GL      |     |        | WALL BRACKETS AS DESIGN FOR GATE LIGHT   |
| CEILING         | CFL     |     |        | CFL CEILING LIGHT                        |
| +21"            | FL      |     |        | FOOT LIGHT                               |
| +48"            | SB      |     |        | SWITCH BOARD                             |
| +75"            | ML      |     |        | 1 X 11 W CFL MIRROR LIGHT                |
| VENTILATOR HT   | CR      |     |        | CEILING ROSE                             |
| VENTILATOR HT   | EXP     |     |        | 9" DIA FRESH AIR FAN                     |
| +24"            | TEL     |     |        | TELEPHONE POINT                          |
| +27"            | TV      |     |        | TV COAXIAL POINT                         |
| +27"            | LP TV   |     |        | 6 A PLUG POINT FOR TV                    |
| +72"            | LP-CH   |     |        | 6 A PLUG POINT FOR CHIMNEY               |
| +102"           | SAC     |     |        | SPLIT AC                                 |
| +102"           | PP-SAC  |     |        | 25 A POWER POINT FOR SPLIT AC            |
| +42"            | PP-MIX  |     |        | 15 A POWER POINT FOR MIXER               |
| +78"            | PP-G    |     |        | 15 A POWER POINT FOR GEYSER              |
| +54"            | PP-F    |     |        | 15 A POWER POINT FOR FRIDGE              |
| +78"            | PP-WP   |     |        | 15 A POWER POINT FOR WATER PURIFIER      |
| +48"            | PP-WM   |     |        | 15 A POWER POINT FOR WASHING MACHINE     |
| +42"            | BP      |     |        | BELL PUSH SWITCH                         |
| +90"            | BZ      |     |        | BUZZER POINT                             |
| +48"            | AC      |     |        | AC STARTER                               |
| +60"            | MCB DB  |     |        | MCB DISTRIBUTION BOARD                   |

**WARNING**  
1. This drawing is the sole copyright of Architects VISTAAR and should be used for the purpose expressly issued.

**GENERAL NOTES**  
1. All dimensions are in feet and inches.  
2. Do not scale this drawing follow written dimensions only.  
3. This drawing should be read in conjunction with other architectural and structural drawings.  
4. Any discrepancy in the drawing should be immediately brought to the notice of architect.

| PROJECT TITLE   |          |
|---|----------|
| SHREEJI RESIDENCY BUILDING AT PLOT-1, 1A & 1B, SCHEME GREEN, VILLAS, VILL. NANDKISHOREPURA URF, MANYAWAS, JAIPUR                                                                |          |
| DRAWING TITLE   |          |
| 5TH FLOOR CEILING ELECTRICAL PLAN   |          |
| ARCHITECTS   |          |
| VISTAAR ARCHITECTS & PLANNERS<br>Architects :: Interior Designers<br>B-2/12, Chitrkoot scheme,<br>main Gandhi Path Opp mall of jaipur Jaipur<br>PH. - 0141-4116461, 09001010366 |          |
| DATE   | REVISION |
| 17-01-2024   |          |
| SCALE   | JOB NO.  |
| 1/12   |          |
| DESIGN   |          |
|   |          |

Krishna  
KRISHNA KUMAR  
B. Tech. (Mechanical)  
M.E.P Consultant

For R K DEVELOPERS  
Partner



LEGENDS:

| Mounting Height | No.     | I D | Symbol | Description                              |
|-----------------|---------|-----|--------|------------------------------------------|
| IN FLOOR        |         |     |        | CONTROL WIRING                           |
| IN CONDUIT      |         |     |        | CONTROL WIRING                           |
| IN CONDUIT      |         |     |        | AC CONTROL WIRING                        |
| IN CONDUIT      |         |     |        | GYSER CONTROL WIRING                     |
| IN CONDUIT      |         |     |        | BUZZER CONTROL WIRING                    |
| CEILING         | FAN/48" |     |        | CEILING FAN 48"                          |
| CEILING         | FAN/30" |     |        | CEILING FAN 30"                          |
| +90"            | TL      |     |        | 1X40W WALL TUBELIGHT                     |
| +90"            | BULB    |     |        | WALL BRACKETS AS DESIGN LIGHT            |
| +90"            | GL      |     |        | WALL BRACKETS AS DESIGN FOR GANESH LIGHT |
|                 | GL      |     |        | WALL BRACKETS AS DESIGN FOR GATE LIGHT   |
| CEILING         | CFL     |     |        | CFL CEILING LIGHT                        |
| +21"            | FL      |     |        | FOOT LIGHT                               |
| +48"            | SB      |     |        | SWITCH BOARD                             |
| +75"            | ML      |     |        | 1 X 11 W CFL MIRROR LIGHT                |
| VENTILATOR HT.  | CR      |     |        | CEILING ROSE                             |
| VENTILATOR HT.  | EXP     |     |        | 9" DIA FRESH AIR FAN                     |
| +24"            | TEL     |     |        | TELEPHONE POINT                          |
| +27"            | TV      |     |        | TV COAXIAL POINT                         |
| +27"            | LP TV   |     |        | 6 A PLUG POINT FOR TV                    |
| +72"            | LP-CH   |     |        | 6 A PLUG POINT FOR CHIMNEY               |
| +102"           | SAC     |     |        | SPLIT AC                                 |
| +102"           | PP-SAC  |     |        | 25 A POWER POINT FOR SPLIT AC            |
| +42"            | PP-MIX  |     |        | 15 A POWER POINT FOR MIXER               |
| +78"            | PP-G    |     |        | 15 A POWER POINT FOR GEYSER              |
| +54"            | PP-F    |     |        | 15 A POWER POINT FOR FRIDGE              |
| +78"            | PP-WP   |     |        | 15 A POWER POINT FOR WATER PURIFIER      |
| +48"            | PP-WM   |     |        | 15 A POWER POINT FOR WASHING MACHINE     |
| +42"            | BP      |     |        | BELL PUSH SWITCH                         |
| +90"            | BZ      |     |        | BUZZER POINT                             |
| +48"            | AC      |     |        | AC STARTER                               |
| +60"            | MCB DB  |     |        | MCB DISTRIBUTION BOARD                   |

WARNING

1. This drawing is the sole copyright of Architects **VISTAAR** and should be used for the purpose expressly issued.

GENERAL NOTES

1. All dimensions are in feet and inches.  
2. Do not scale this drawing follow written dimensions only.  
3. This drawing should be read in conjunction with other architectural and structural drawings.  
4. Any discrepancy in the drawing should be immediately brought to the notice of architect.

PROJECT TITLE

SHREEJI RESIDENCY  
BUILDING AT PLOT-1, 1A & 1B,  
SCHEME GREEN  
VILLAS, VILL. NANDKISHOREPURA URF.  
MANYAWAS, JAIPUR

DRAWING TITLE

5TH. FLOOR WALL ELECTRICAL PLAN

SERVICE(S)/DISTRIBUTION DETAILS AFTER LT  
PANEL, EARTHING LAYOUT, EXTERNAL LIGHTING  
PLAN, LAYOUT TV & TELEPHONE RISER  
DIAGRAM, LIGHTING ARRESTER LOCATION & PIT  
LOCATION, COORDINATION DRAWINGS, FIRE  
DETECTION & ALARM SYSTEM LAYOUT OF ALL  
FLOOR)

ARCHITECTS

**VISTAAR ARCHITECTS &  
PLANNERS**  
Architects :: Interior Designers  
B-2/12, Chitrkoot scheme,  
main Gandhi Path, Opp. mall of Jaipur, Jaipur  
PH - 0141-4116461, 09001010366

| DATE       | DATE | DATE | DATE |
|------------|------|------|------|
| 17-01-2024 |      |      |      |

SCALE: 1/12

KRISHNA KUMAR  
B. Tech. (Mechanical)  
M.E.P Consultant

For R K DEVELOPERS  
Partner



**WARNING**  
1. This drawing is the sole copyright of Architects **VISTAAR** and should be used for the purpose expressly issued.

**GENERAL NOTES**  
1. All dimensions are in feet and inches.  
2. Do not scale this drawing follow written dimensions only.  
3. This drawing should be read in conjunction with other architectural and structural drawings.  
4. Any discrepancy in the drawing should be immediately brought to the notice of architect.

PROJECT TITLE  
SHREEJI RESIDENDY  
BUILDING AT PLOT-1, 1A & 1B,  
SCHEME GREEN  
VILLAS,VILLANANDKISHOREPURA URF.  
MANYAWAS,JAIPUR

DRAWING TITLE  
TELEPHONE  
SINGLE LINE DIAGRAM

ARCHITECTS -  
**VISTAAR ARCHITECTS & PLANNERS**  
Architects - Interior Designers  
B-212, DLF Cyber City,  
Main Gandhi Path, Opp mall of Jaipur, Jaipur  
PH. - 0141-4116461, 09901010366

| DATE       | REVISED | BY | REVISION |
|------------|---------|----|----------|
| 17-07-2024 |         |    |          |
| DATE       | REVISED | BY | REVISION |
| 17-07-2024 |         |    |          |