


Dwarka Das Purohit Marg 60 M. Wide

Bus Stand

Two way ramp to basement 6000 mm. wide

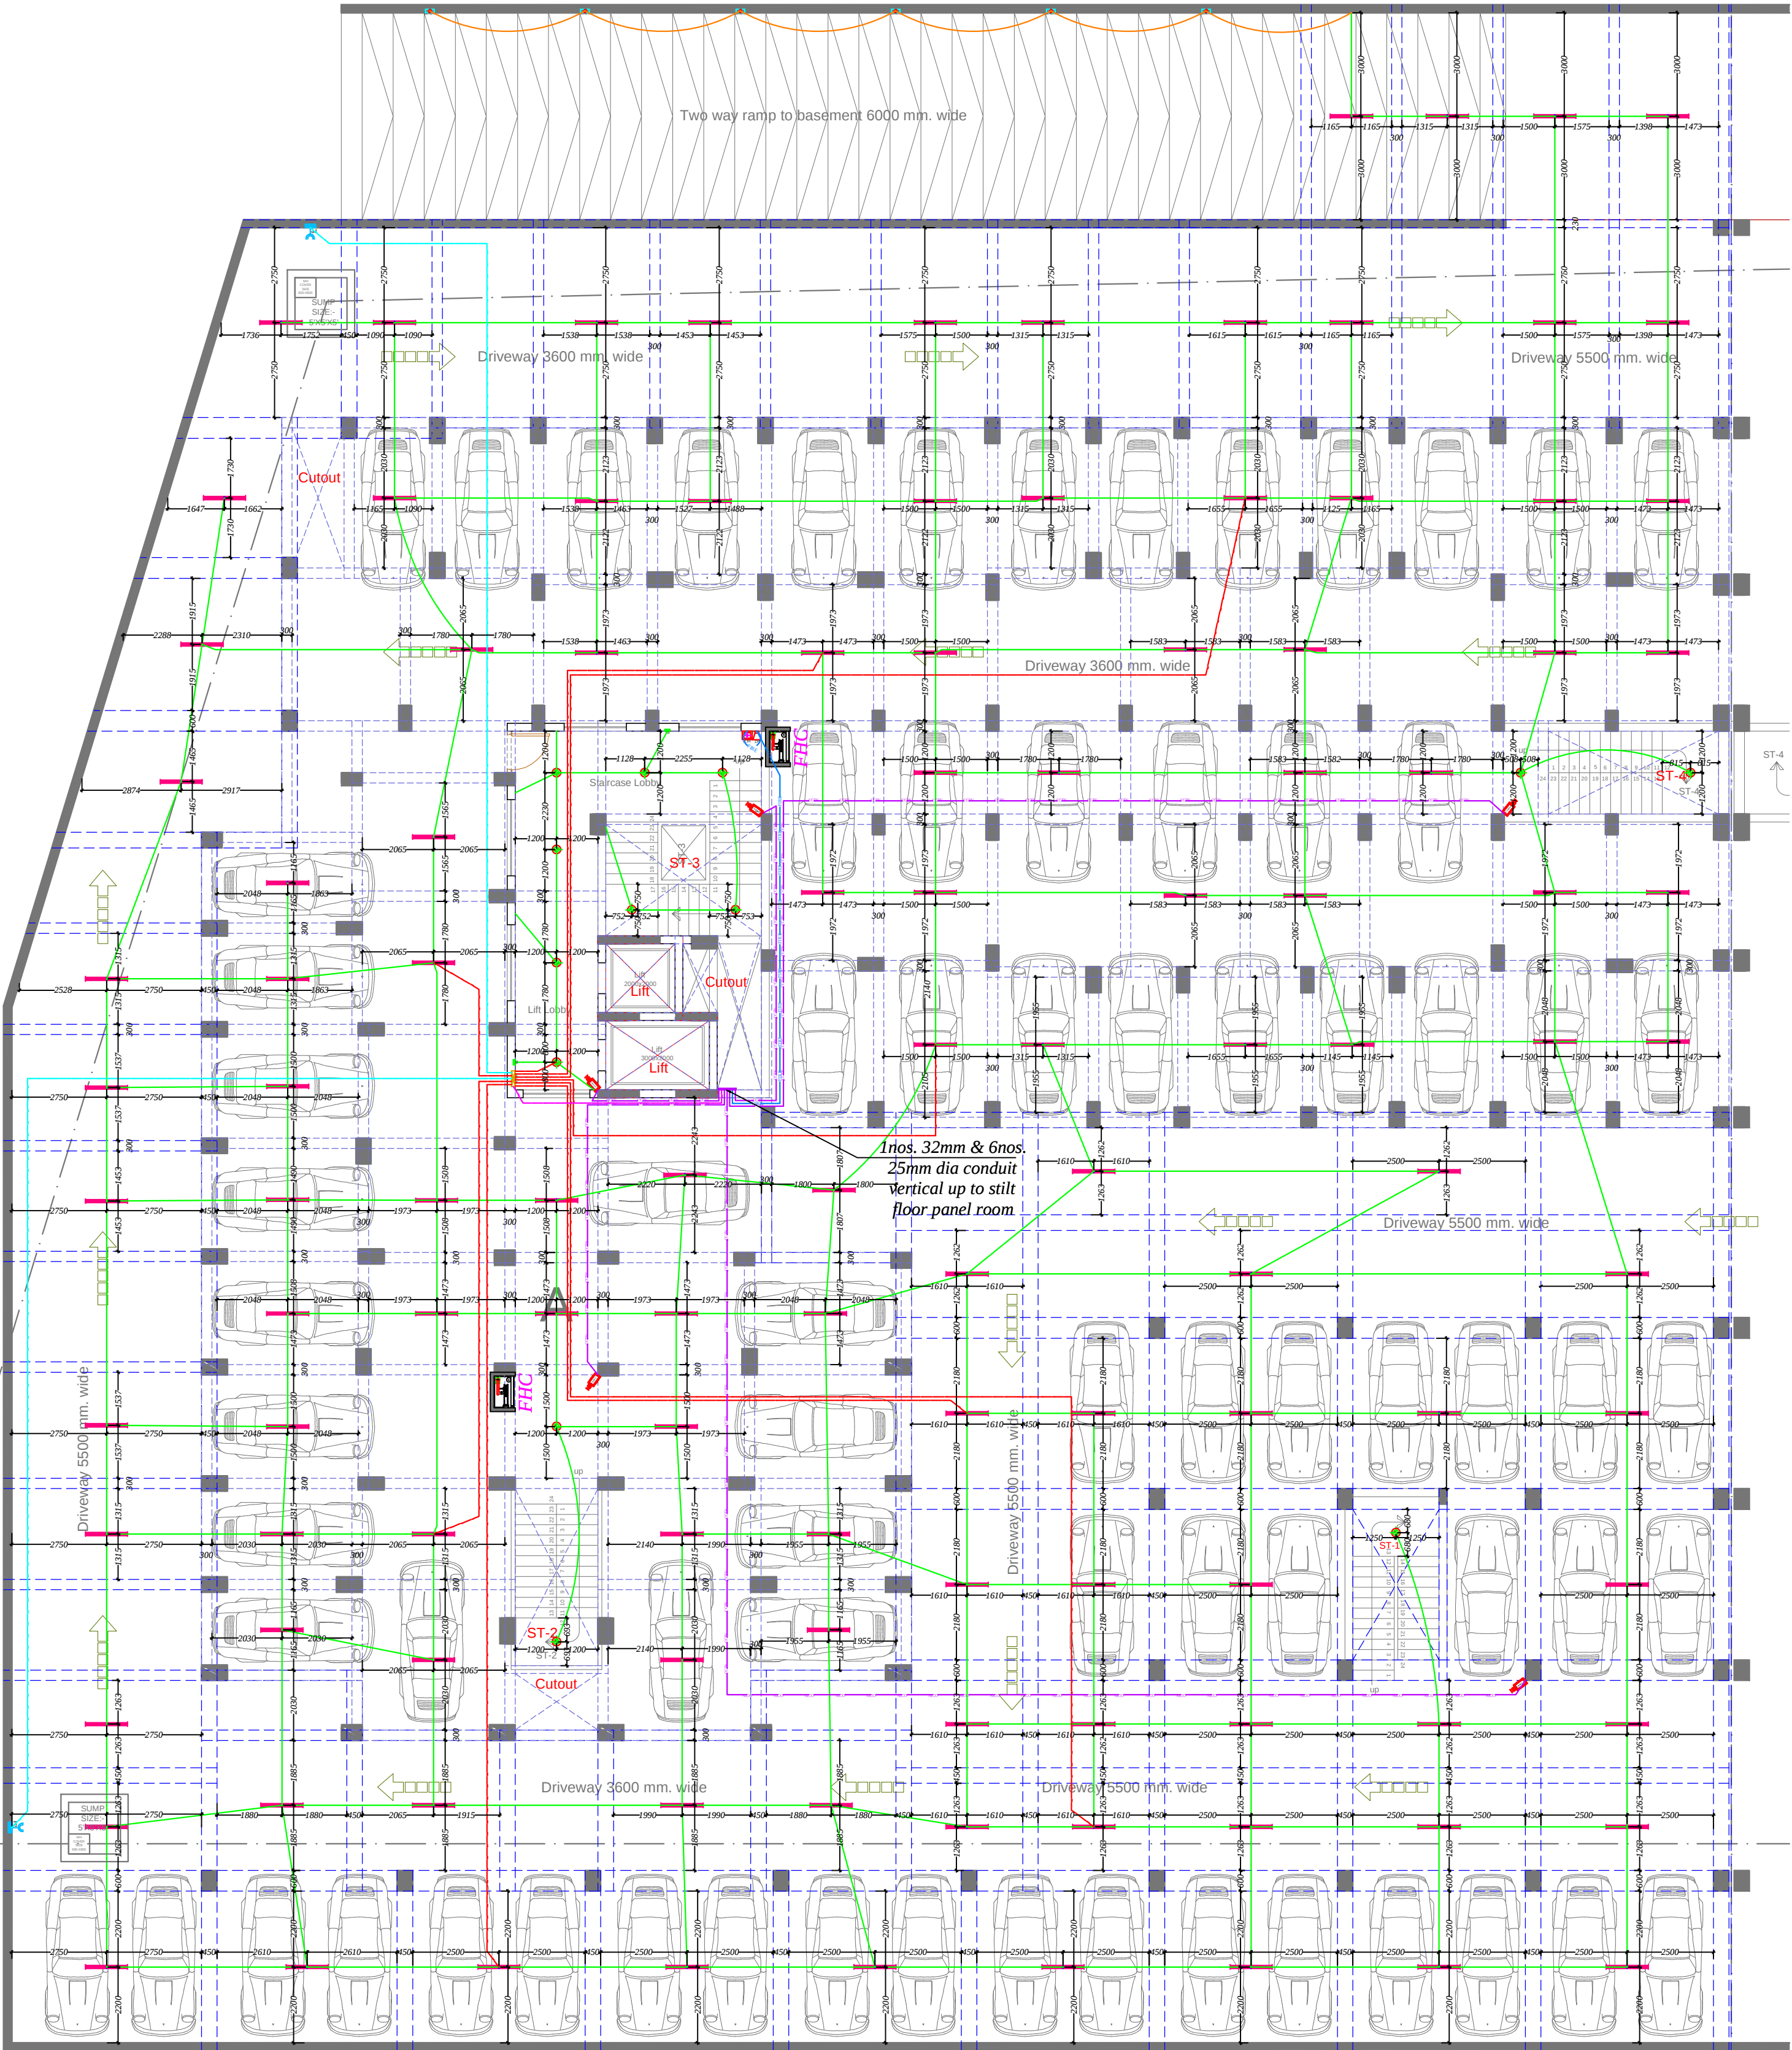

Vikramaditya Marg 24 M. Wide

Basement Floor Plan

LEGENDS:

Mounting Height	No.	I D	Symbol	Description
IN FLOOR		CONDUIT		Rigid PVC Conduit 25mm/1.0 sqmm wire for Light points
IN RCC SLAB		CONDUIT		Rigid PVC Conduit 25mm/1.0 sqmm wire for Light points
IN RCC SLAB		CONDUIT		Rigid PVC Conduit 25mm/1.5 sqmm wire for Light Circuits
IN RCC SLAB		CONDUIT		Rigid PVC Conduit 25mm/2.5 sqmm wire for Power Circuits
IN RCC SLAB		CONDUIT		Submain wire to DB from Main Panel on Ground Floor in 1 nos. 32 mm dia conduits
IN RCC SLAB		CONDUIT		Rigid PVC Conduit 25mm/3+1 coaxial wire for Security Camera (C.C.T.V.)
IN RCC SLAB		CONDUIT		Rigid PVC Conduit 25mm/2 core 1.0 sq mm armoured cable for Fire Alarm
CEILING	119	TLC		1X40W CEILING TUBE LIGHT
CEILING	13			DEEP JUNCTION 4 WAY
+42"	02	SB		SWITCH BOARD
+60"	01	MCB DB		MCB DISTRIBUTION BOARD
+42"	01	MCP		MANUAL CALL POINT
+90"	01	HT		HOOTER POINT
	05	CAM		WALL MOUNTED CCTV CAMERA
+21"	01	FL		FOOT LIGHT
+18"	02	PP		15A POWER POINT

Space wizard


SPACE WIZARD ARCHITECTS PVT. LTD.
301, sector charotar, all south commercial complex, bank road, jaipur
PIN NO:- 302001, 302002, 302003,303376



LEGENDS:

No.	ID	Symbol	Description
01	IN RCC SLAB	CONDUIT	Rigid PVC Conduit 25mm/1.0 sqmm wire for Light points
02	IN RCC SLAB	CONDUIT	Rigid PVC Conduit 25mm/1.0 sqmm wire for Light Circuits
03	IN RCC SLAB	CONDUIT	Rigid PVC Conduit 25mm/2.5 sqmm wire for Power Circuits
04	IN RCC SLAB	CONDUIT	Submain wire to DB from Main
05	IN RCC SLAB	CONDUIT	CCCTV Conduit 25mm/3+1
06	IN RCC SLAB	CONDUIT	CCCTV Conduit 25mm/2 core 1.0
07	IN RCC SLAB	CONDUIT	CCCTV Conduit 25mm/2 core 1.0
08	CEILING	FAN/90°	90° min armoured cable for Fire
09	CEILING	FAN/90°	CEILING FAN 30"
10	CEILING	TLW	1X4W WALL TUBELIGHT
11	CEILING	TLW	1X6W CEILING TUBE LIGHT
12	CEILING	TLW	WALL BRACKETS AS DESIGN LIGHT
13	CEILING	TLW	DEEP JUNCTION 4 WAY
14	CEILING	TLW	1 X 11 W CFL MIRROR LIGHT
15	CEILING	TLW	CEILING ROSE
16	CEILING	TLW	9" DIA FRESH AIR FAN
17	CEILING	TLW	SWITCH BOARD
18	CEILING	TLW	MGB DISTRIBUTION BOARD
19	CEILING	TLW	MANUAL CALL POINT
20	CEILING	TLW	HOOTER POINT
21	CEILING	TLW	WALL MOUNTED CCTV CAMERA

Space Wizard WE ARE MAKING SPACE WIZARD ARCHITECTS PVT. LTD. IT SHALL NOT BE COPIED OR REPRODUCED IN ANY FORM OR BY ANY MEANS WITHOUT THE WRITTEN PERMISSION OF 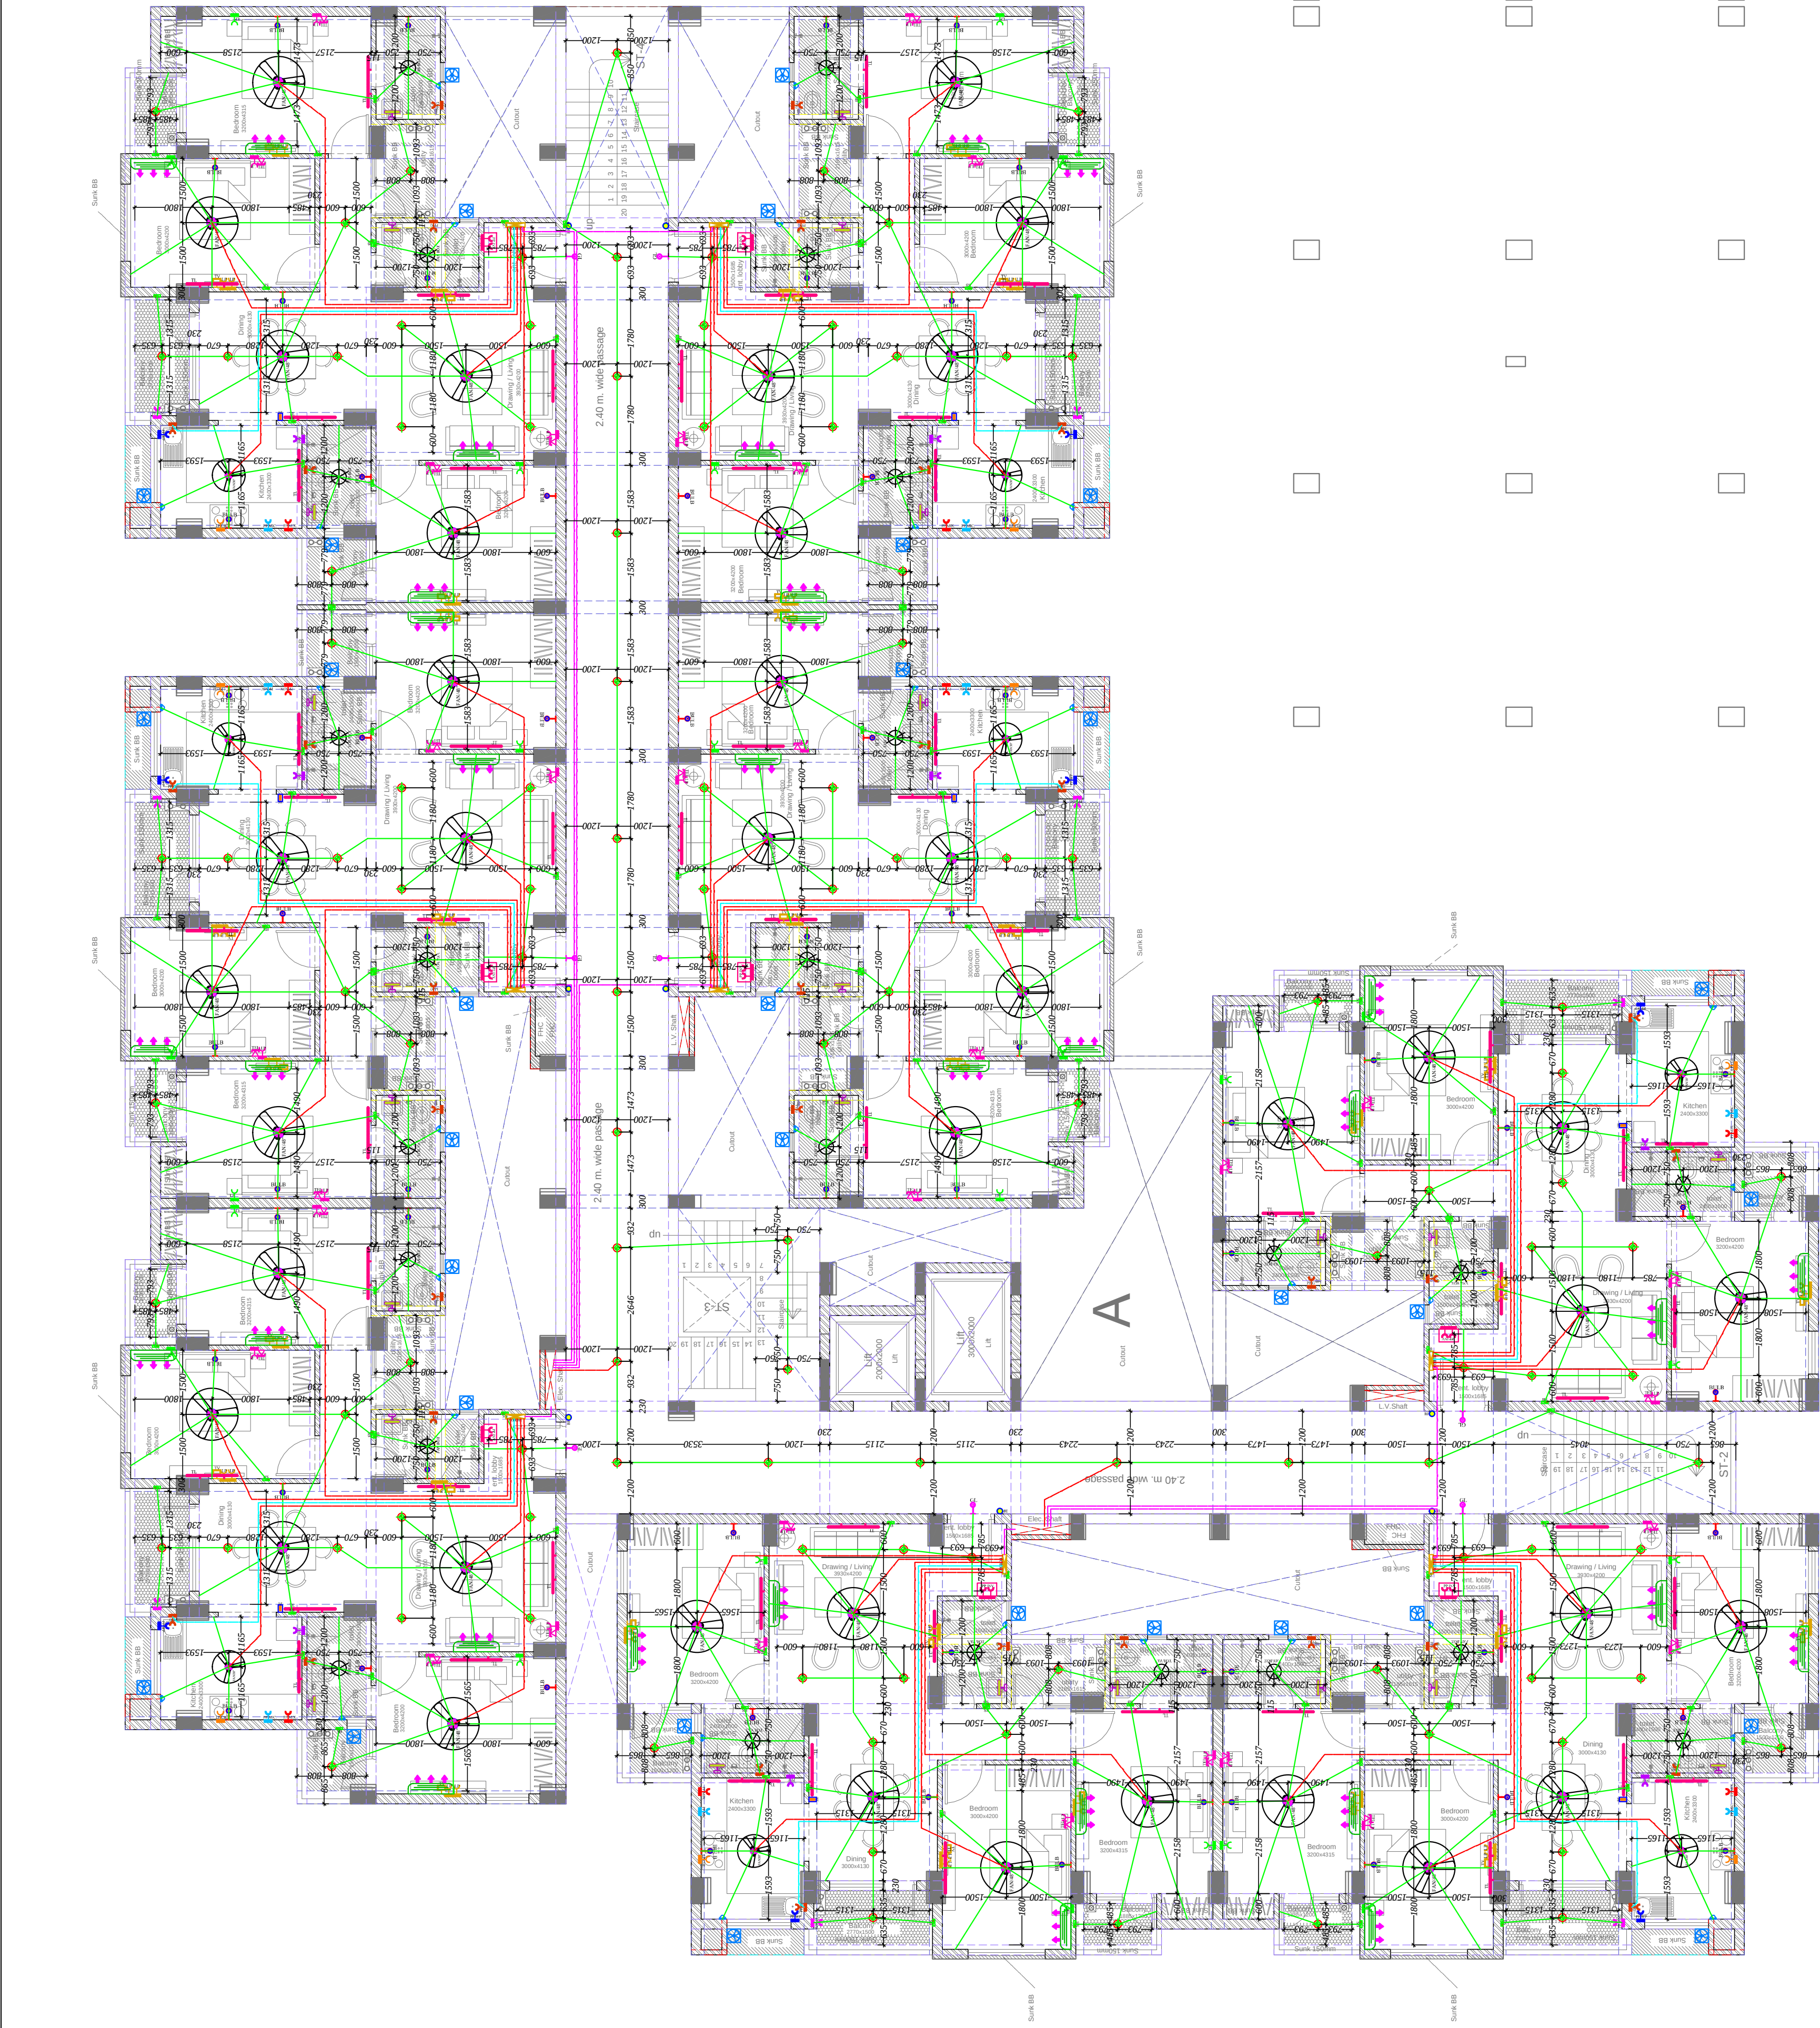

LEGENDS:				
Mounting Height	QTY.	ID	SYMBOL	DESCRIPTION
IN RCC SLAB		CONDUIT		Rigid PVC Conduit 25mm/1.0 sqmm wire for Light points
IN RCC SLAB		CONDUIT		Rigid PVC Conduit 25mm/2.5 sqmm wire for Light Circuits
IN RCC SLAB		CONDUIT		Rigid PVC Conduit 25mm/4.00 sqmm wire for POWER Circuits
IN RCC SLAB		CONDUIT		Submain wire to DB from Main Panel on Ground Floor in 1 nos. 32 mm dia conduits
CEILING	40	FAN/48"		CEILING FAN 48"
CEILING	08	FAN/30"		CEILING FAN 30"
CEILING	24	FB		FAN BOX
+90"	56	TLW		1X40W WALL TUBE LIGHT
+90"	64	BULB		WALL BRACKETS AS DESIGN LIGHT
+90"	08	GL		WALL BRACKETS AS DESIGN FOR GANESH LIGHT
CEILING	115			DEEP JUNCTION 4 WAY
+42"	114	SB		SWITCH BOARD
+78"	24	ML		1 X 11 W CFL MIRROR LIGHT
VENTILATOR HT.	32	CR		CEILING ROSE
VENTILATOR HT.	32	EXF		9" DIA FRESH AIR FAN
+24"	32	TEL		TELEPHONE POINT
+48"	32	TV		TV COAXIAL POINT.
+24"	32	LP		6 A PLUG POINT
+48"	64	LP TV		6 A PLUG POINT FOR TV
+24"	24	LP		6 A PLUG POINT
+72"	08	LP-CH		6 A PLUG POINT FOR CHIMNEY
6" BELOW OF BEAM BOTTOM	32	SAC		SPLIT AC INDOOR UNIT
+42"	08	PP-MIX		15 A POWER POINT FOR MIXER
+42"	08	PP-MIC		15 A POWER POINT FOR MICROWAVE
+78"	32	PP-G		15 A POWER POINT FOR GEYSER
+54"	08	PP-F		15 A POWER POINT FOR FRIDGE
+78"	08	PP-WP		15 A POWER POINT FOR WATER PURIFIER
+48"	08	PP-WM		15 A POWER POINT FOR WASHING MACHINE
+12"	16	PP-INV.		15 A POWER POINT FOR INVERTOR
+60"	08	BP		6 A BELL PUSH
+90"	08	BZ		BUZZER FOR CALL BELL
+60"	08	MCB DB		MCB DISTRIBUTION BOARD

SERVICES CONSULTANT:
VIPUL CONSULTING,
F 9 / 440 , Keshav Marg Chitrakut Scheme Jaipur
PH:91-0-93146-10438 ,0141-2440946
Mail:vipul8599@yahoo.com
REV. NO. 00,DATE:-23-07-2015

APPD BY:-		DATE:-		NORTH:-	
VIPUL AGARWAL		23-07-2015			
DEALT BY:-		SCALE:-		REV:-	
SANJAY				R-00	
DRAWN BY:-		PROJECT NO. :		PROJECT NO. :	
VIJESH		VC-MIG-TYP.F.-ELE-01		SWAPL / 2013 103	
DRG NO. :-		VC-MIG-TYP.F.-ELE-01		SWAPL / 2013 103	


CLIENT: Rajasthan Housing Board
PROJECT: MIG-B, Dwarka Path, Mansarovar, Jaipur.
DRAWING: TYPICAL FLOOR ELECTRIC CONDUIT PLAN

S.N.	DATE	DETAILS
R0		
R1		
R2		
R3		
R4		
R5		
R6		

GENERAL NOTES
1. ALL DIMENSIONS ON THIS DRAWING ARE IN MET.
2. ONLY WRITTEN DIMENSIONS ARE TO BE FOLLOWED. DRAWING SHOULD NOT BE SCALED UNDER ANY CIRCUMSTANCES.
3. ALL MEASUREMENTS MUST BE CHECKED AND VERIFIED BY THE CONTRACTORS PRIOR TO EXECUTION OF WORK AT THE SITE.
4. THIS DRAWING IS TO BE READ IN CONJUNCTION WITH ALL RELEVANT STRUCTURAL SERVICES & FACILITY PLANNING DRAWINGS.
5. FOR SIZES & REINFORCEMENT DETAILS OF STRUCTURAL MEMBERS, RELEVANT STRUCTURAL DRAWINGS ARE TO BE REFERRED.
6. ANY DISCREPANCIES BETWEEN ARCHITECTURAL STRUCTURAL AND SERVICES DRAWINGS MUST BE BROUGHT TO THE ATTENTION OF THE CONTRACTOR IMMEDIATELY.
7. CO-ORDINATE WITH SERVICES SUCH AS HVAC, PLUMBING & ELECTRICAL ETC. IS THE RESPONSIBILITY OF THE CONTRACTOR.
8. ALL MASONRY WALLS SHOULD BE ALIGNED WITH THE COLUMNS AS INDICATED ON THE PLAN, IRRESPECTIVE OF THE POSITION AS CALCULATED WITH THE DIMENSIONS.

SERVICES COVS
STRUCTURAL COVS

SPACE WIZARD ARCHITECTS PVT. LTD.
PH NO. - 0141-276520, 9413308939 E-mail: swad@spacewizarch.com
website: www.spacewizarch.in
THIS DRAWING IS THE PROPERTY OF SPACE WIZARD ARCHITECTS PVT. LTD. IT SHALL NOT BE COPIED OR REPRODUCED IN ANY FORM OR BY ANY MEANS WITHOUT THE WRITTEN PERMISSION OF SPACE WIZARD ARCHITECTS PVT. LTD. ANY VIOLATION OF THIS NOTICE SHALL BE PROSECUTED TO THE FULL EXTENT OF THE LAW.
IS ISSUED ON THE UNDERSTANDING THAT NO PART THEREOF SHALL BE DUPLICATED FOR THE PURPOSE OTHER THAN THE EXPRESSED PURPOSE

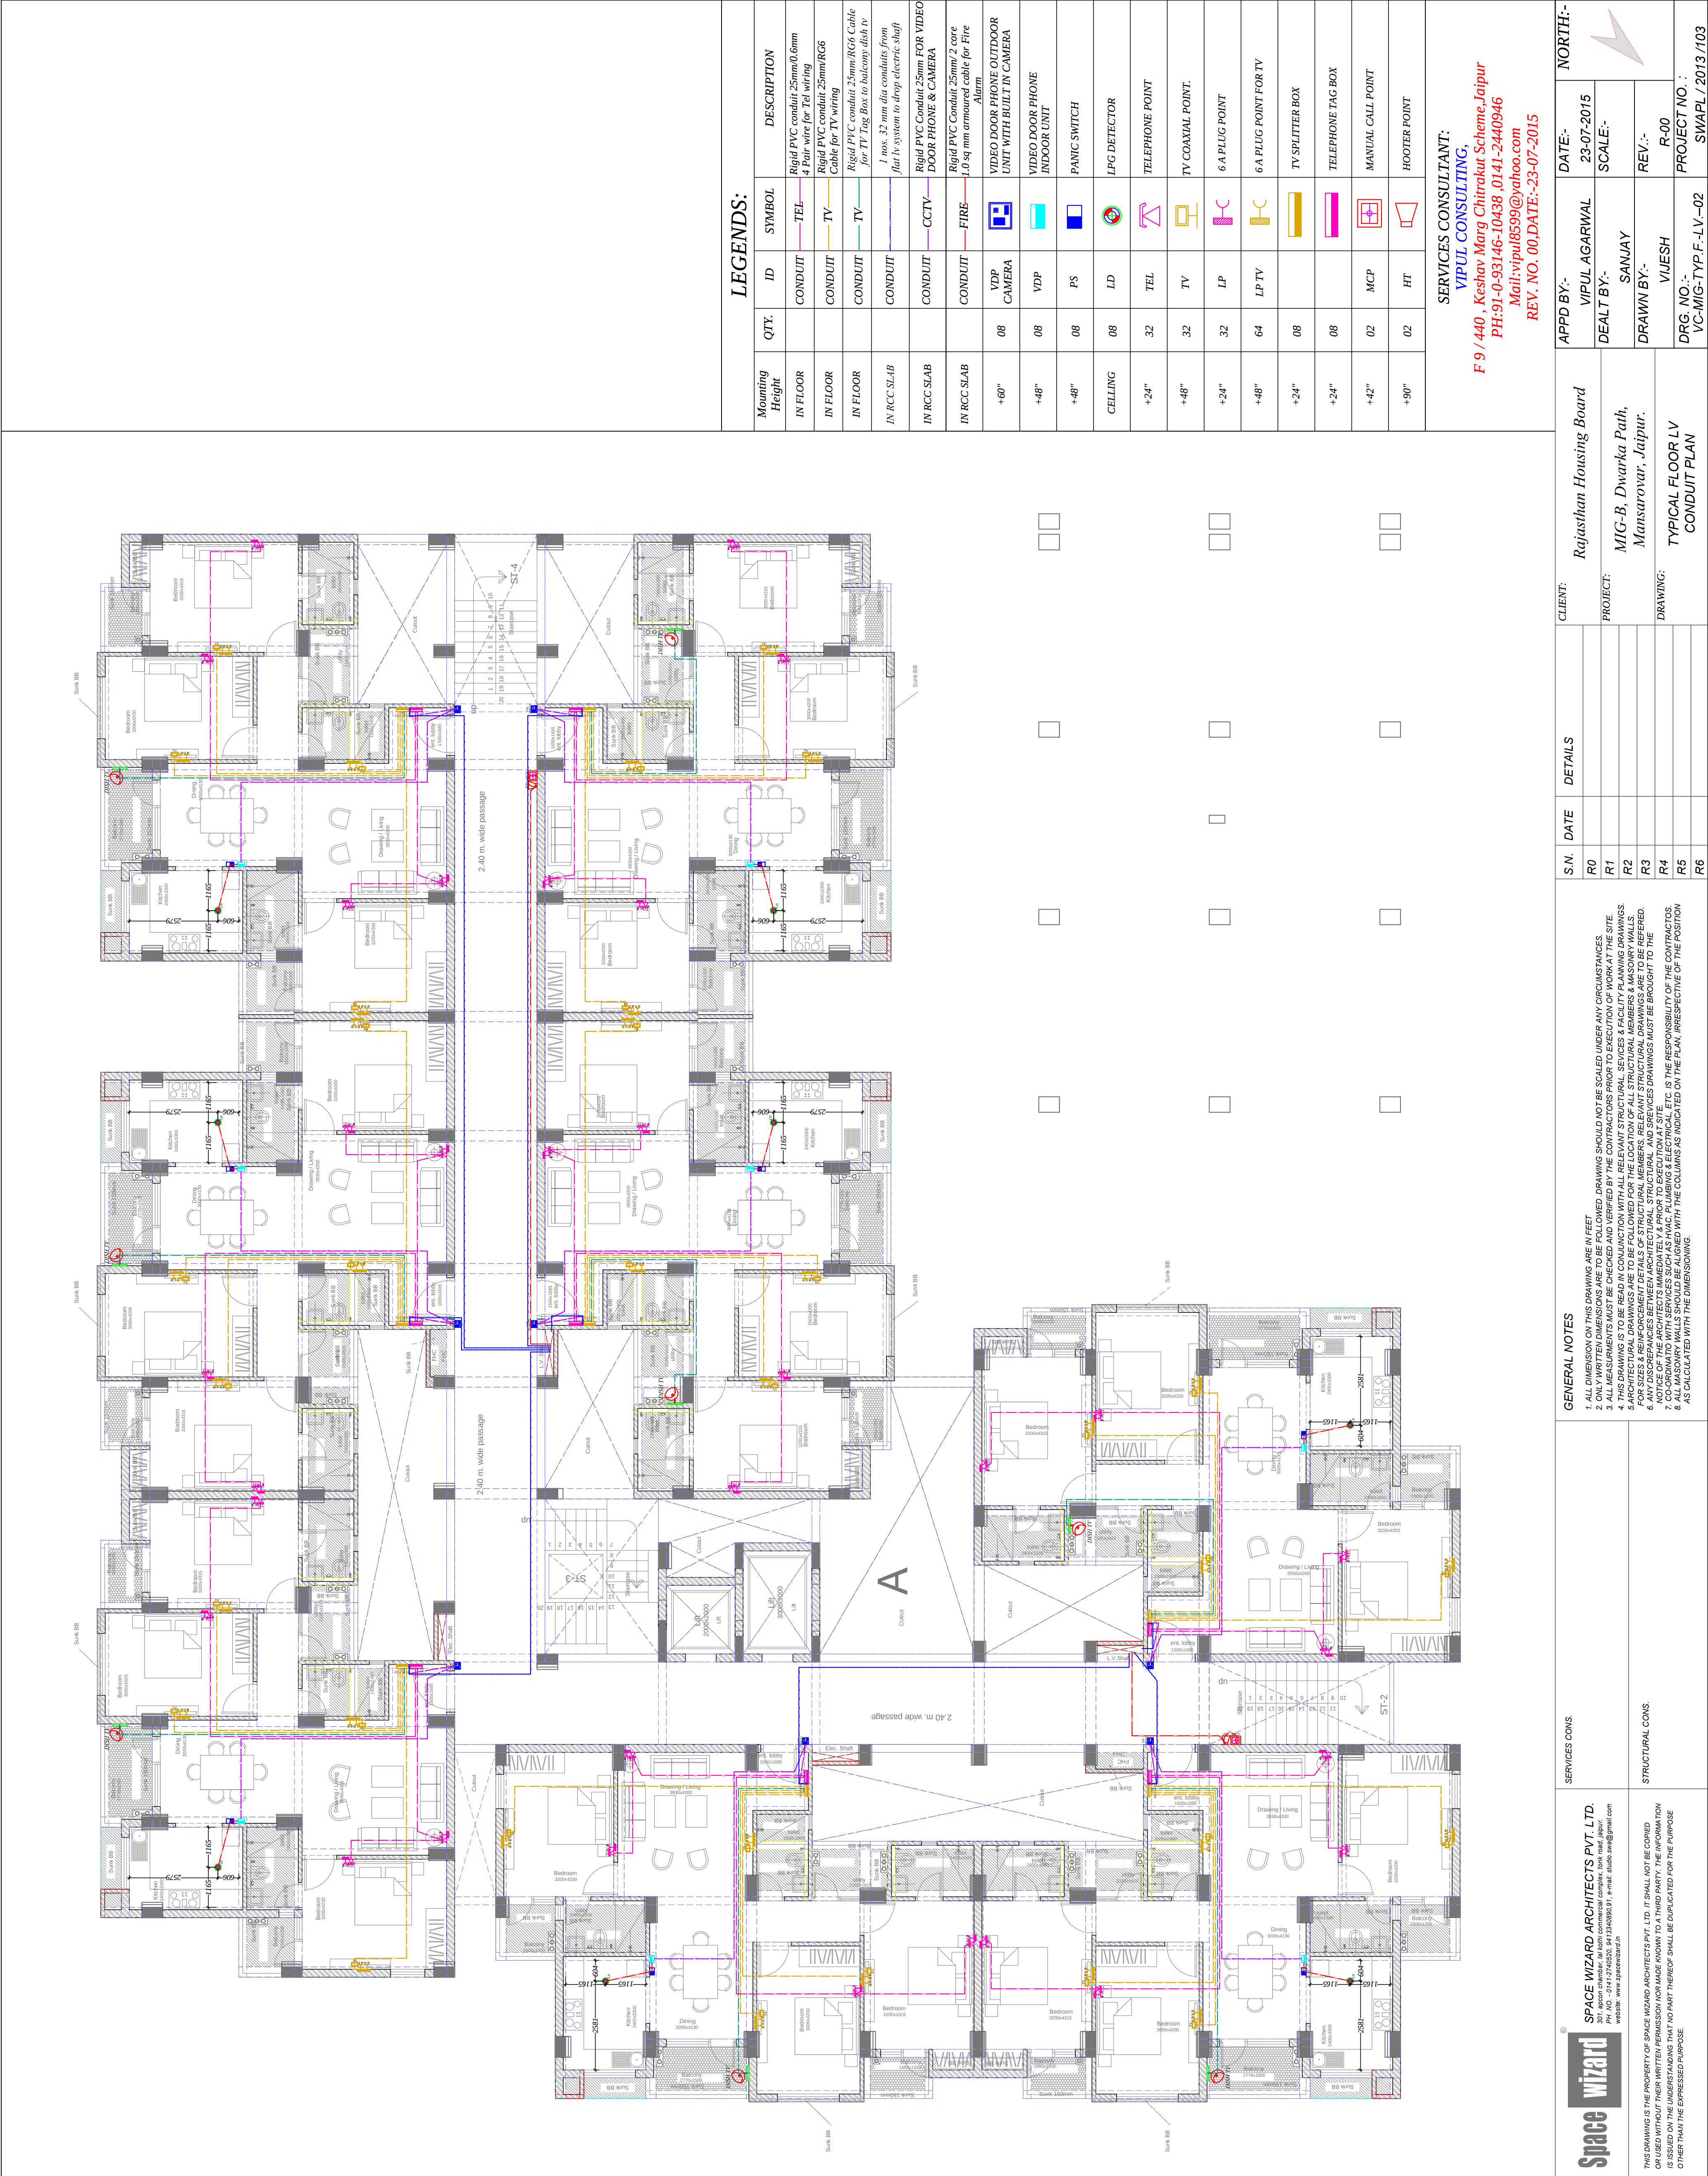

LEGENDS:

MOUNTING HEIGHT	QTY.	ID	SYMBOL	DESCRIPTION
IN FLOOR		CONDUIT	TEL	Rigid PVC conduit 25mm/Ø 6mm 4 Pair wire for Tel wiring
IN FLOOR		CONDUIT	TV	Rigid PVC conduit 25mm/Ø 6mm Cable for TV wiring
IN FLOOR		CONDUIT	TV	Rigid PVC conduit 25mm/Ø 6mm Cable for TV Tag Box to balcony dish tv
IN RCC SLAB		CONDUIT		1 nos. 32 mm dia conduits from flat to system to drop electric shaft
IN RCC SLAB		CONDUIT	CCTV	Rigid PVC Conduit 25mm FOR VIDEO DOOR PHONE & CAMERA
IN RCC SLAB		CONDUIT	FIRE	Rigid PVC Conduit 25mm/Ø 2 core 1.0 sq mm armoured cable for Fire Alarm
+60"	08	VDP	CAMERA	VIDEO DOOR PHONE OUTDOOR UNIT WITH BUILT IN CAMERA
+48"	08	VDP		VIDEO DOOR PHONE INDOOR UNIT
+48"	08	PS		PANIC SWITCH
CELLING	08	LD		LPG DETECTOR
+24"	32	TEL		TELEPHONE POINT
+48"	32	TV		TV COAXIAL POINT.
+24"	32	LP		6 A PLUG POINT
+48"	64	LP TV		6 A PLUG POINT FOR TV
+24"	08			TV SPLITTER BOX
+24"	08			TELEPHONE TAG BOX
+42"	02	MCP		MANUAL CALL POINT
+90"	02	HT		HOOTER POINT

SERVICES CONSULTANT:

VIPUL CONSULTING,

F 9 / 440 , Keshav Marg Chitrakut Scheme,Jaipur

PH:91-0-93146-10438, 0141-2440946

Mail:vipul8599@yahoo.com

REV. NO. 00,DATE:-23-07-2015

APPD BY:-	DATE:-	NORTH:-
VIPUL AGARWAL	23-07-2015	
DEALT BY:-	SCALE:-	
SANJAY		
DRAWN BY:-	REV:-	
VJUESH	R-00	
DRG. NO.:-	PROJECT NO.:-	
VC-MIG-TYP-F-LV-02	SWAPL / 2013 / 103	



SPACE WIZARD ARCHITECTS PVT. LTD.
PH. NO. 0141-2740320, 94133489531, e-mail: info@spacewizard.in
website: www.spacewizard.in

THIS DRAWING IS THE PROPERTY OF SPACE WIZARD ARCHITECTS PVT. LTD. IT SHALL NOT BE COPIED OR USED WITHOUT THEIR WRITTEN PERMISSION NOR MADE KNOWN TO A THIRD PARTY. THE INFORMATION CONTAINED HEREIN IS FOR THE EXCLUSIVE USE OF THE CLIENT AND SHALL BE DELETED FOR THE PURPOSE OTHER THAN THE EXPRESSED PURPOSE.

GENERAL NOTES

1. ALL DIMENSION ON THIS DRAWING ARE IN FEET.
2. ALL MEASUREMENTS MUST BE CHECKED AND VERIFIED BY THE CONTRACTORS PRIOR TO EXECUTION OF WORK AT THE SITE.
3. THIS DRAWING IS TO BE READ IN CONJUNCTION WITH ALL RELEVANT STRUCTURAL SERVICES & FACILITY PLANNING DRAWINGS.
4. ANY DISCREPANCIES BETWEEN ARCHITECTURAL, STRUCTURAL AND SERVICES DRAWINGS MUST BE BROUGHT TO THE NOTICE OF THE ARCHITECTS IMMEDIATELY PRIOR TO EXECUTION AT SITE.
5. ANY DISCREPANCIES BETWEEN ARCHITECTURAL, STRUCTURAL AND SERVICES DRAWINGS MUST BE BROUGHT TO THE NOTICE OF THE ARCHITECTS IMMEDIATELY PRIOR TO EXECUTION AT SITE.
6. ALL MASONRY WALLS SHOULD BE ALIGNED WITH THE COLUMNS AS INDICATED ON THE PLAN, IRRESPECTIVE OF THE POSITION AS CALCULATED WITH THE DIMENSIONING.

SERVICES CONVS

STRUCTURAL CONVS

CLIENT:

Rajasthan Housing Board

PROJECT:

MIG-B, Dvarka Path,

DRAWING:

MAISARVAR, JAIPUR.

DATE

DETAILS

S.N.

R0

R1

R2

R3

R4

R5

R6