


SIGNATURE OF AUTHORITY SIGNATURE OF ARCHITECT

28/11

SHEET NO. 02/12

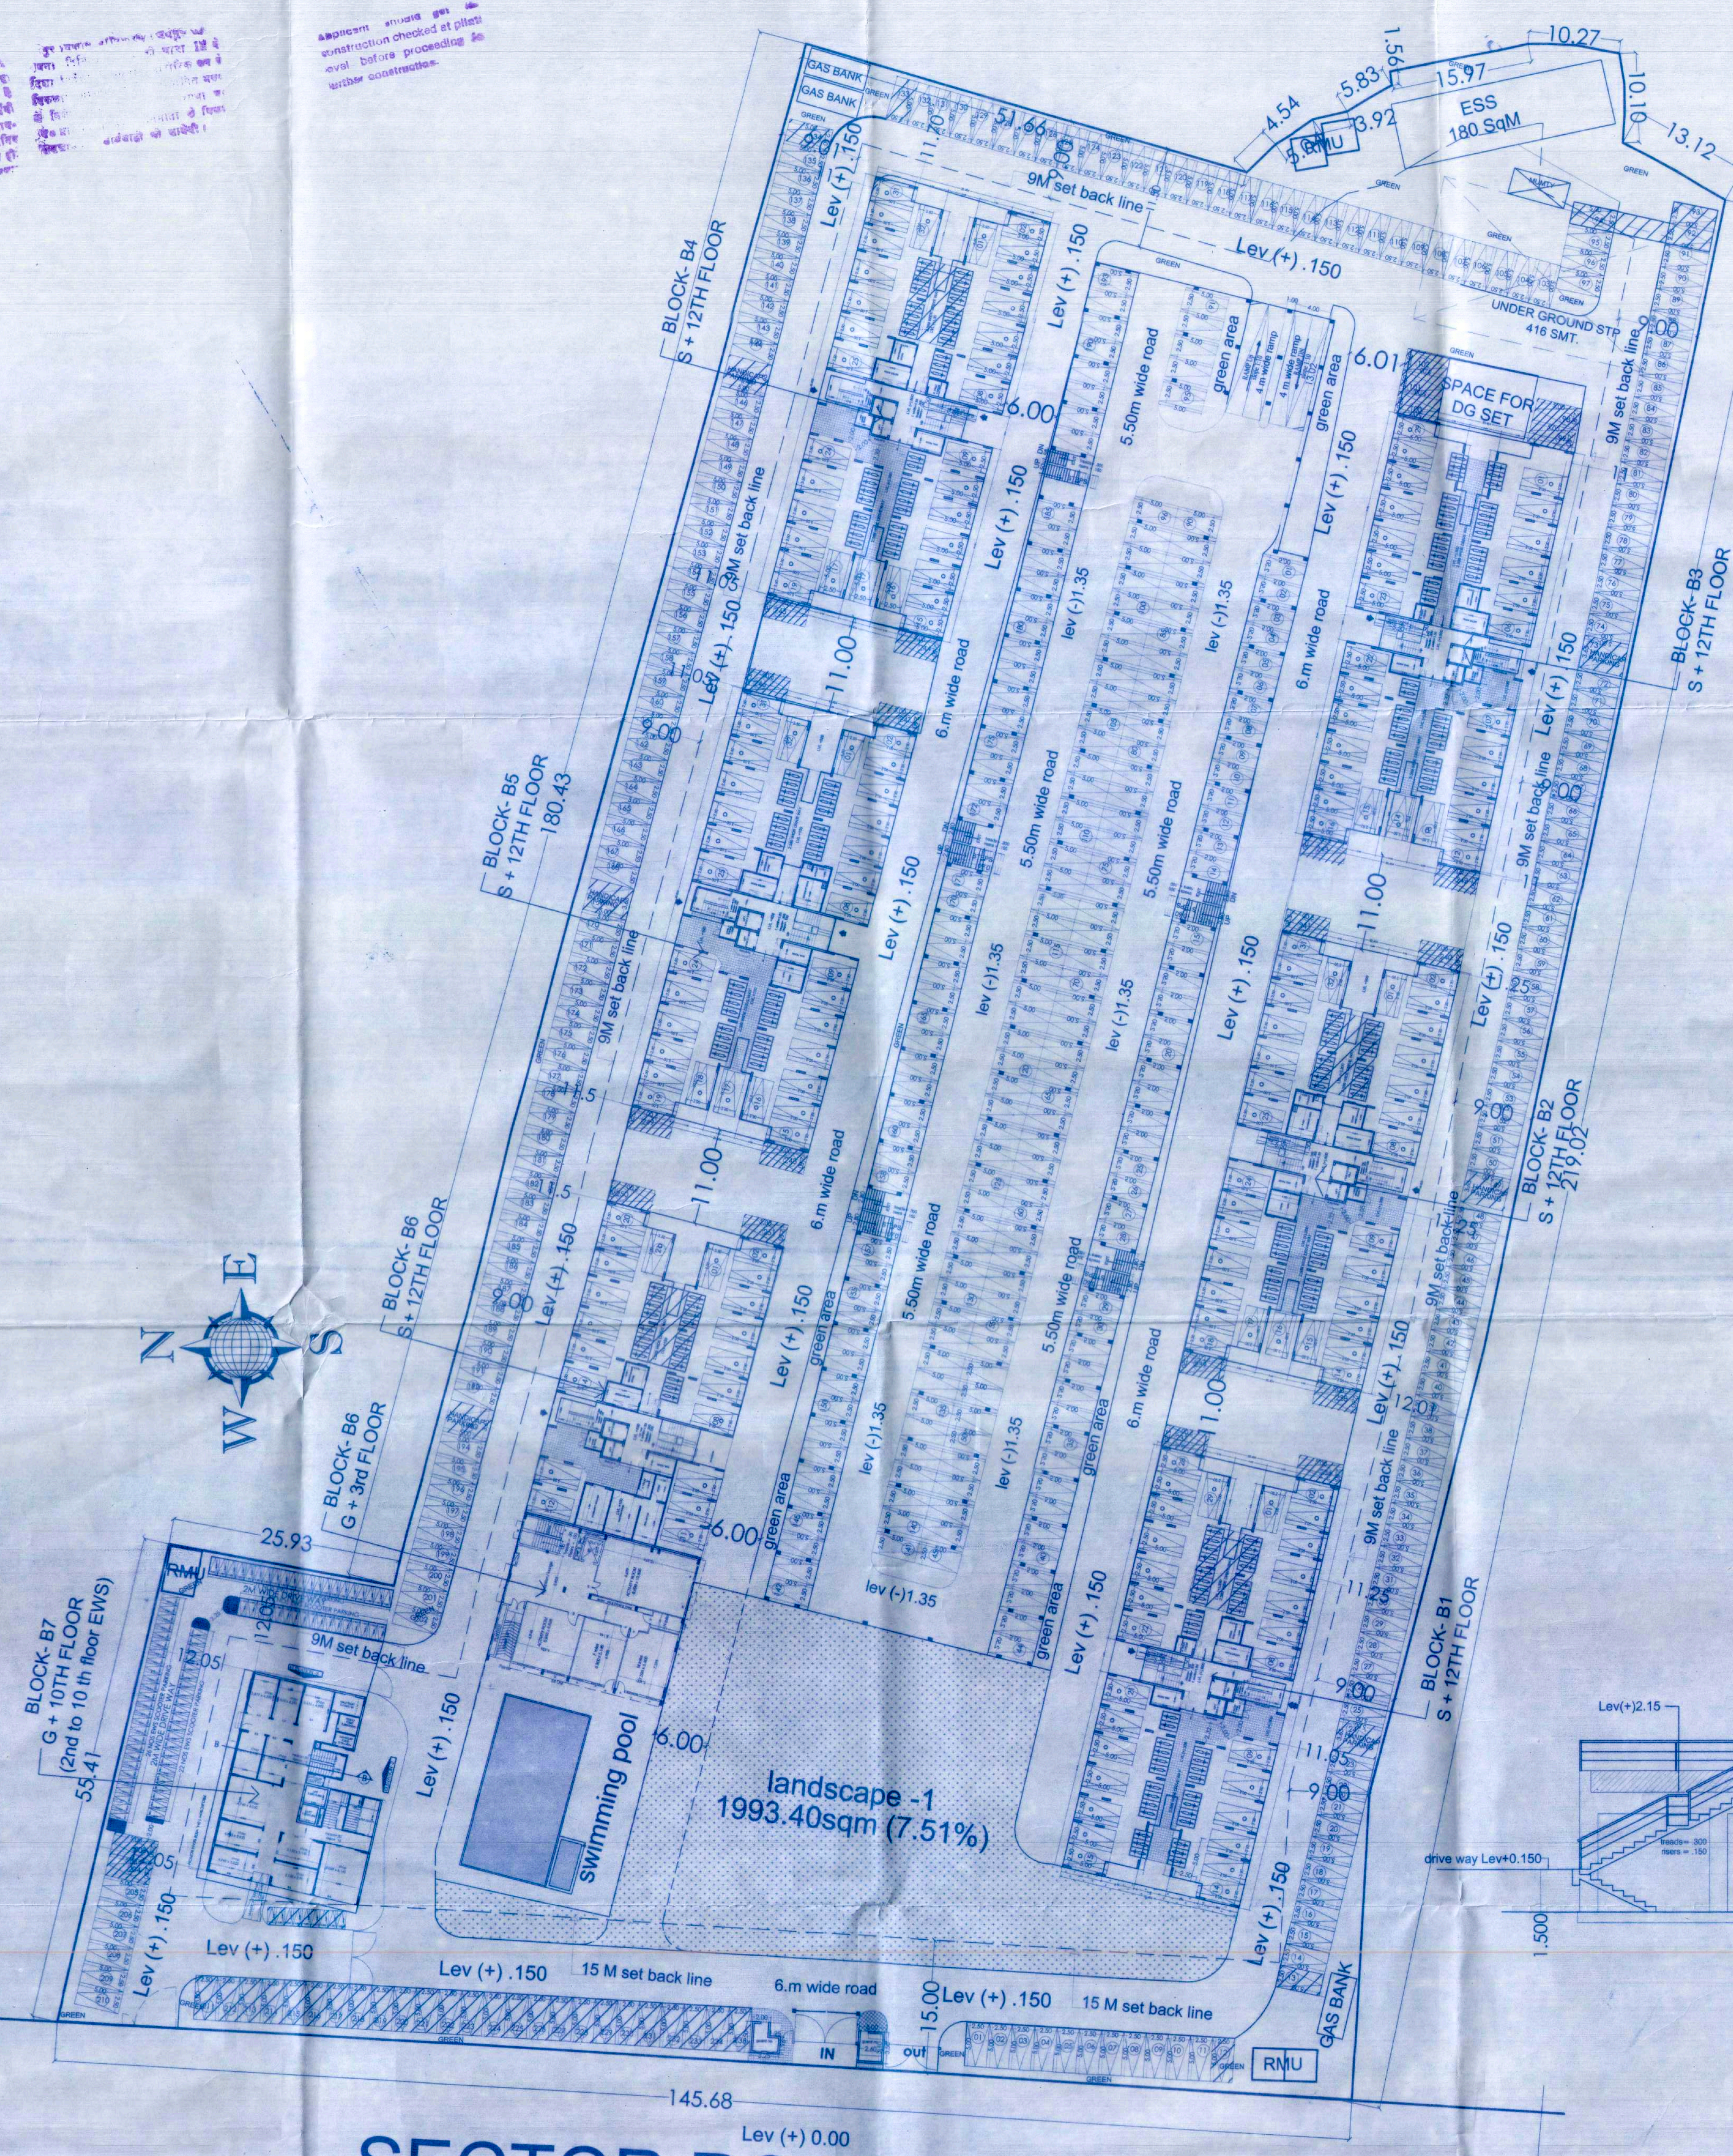

PARKING FACILITY AREA CHART

1. TOTAL B A R AREA CONSUMED =58,623.70 Sq.Mt
1. TOTAL COMMERCIAL B A R AREA(665.79)=665.79 Sq.Mt
a) ECU @ 115 SqM Required =57,957.91/ 115 = 503.98
say = 504 nos
b) Commercial ECU @ 75 SqM Required =665.79 / 75 =8.87
say = 9 nos

3. TOTAL ECU Required (504 +9) = 513

25% of Visitor parking (100) =25 nos

20% of Visitor parking (100) = 20 nos

15% of Visitor parking (100) = 15 nos

10% of Visitor parking (213) = 21 nos

say Total Visitor parking = 81 nos

Therefore Total parking Req. (513 +81)=594 Nos

PARKING Req.
75% of car req(594) = 446Nos
25% of Two wheeler.(594) = 149 x 3 = 447 nos

Car Parking Provided
Ground floor still carparking provi.= 175 nos
Ground floor open car parking provi. = 251 nos
Ground floor podium car parking provi. = 193 nos

Total car parking prov. = 619 nos

Scooter parking provided

Ground floor still Scooter parking provi.= 206 (68 ECU)nos

Ground floor open Scooter parking provi.= 9 (3 ECU)nos

Total ECU prov. = 619+ 71 = 690 nos


TOTAL NO OF EWS & LIG UNIT (PROPOSED) = 61 NOS

EWS PER UNIT ONE SCOOTER PARKING REQ.
LIG PER UNIT TWO SCOOTER PARKING REQ.
Per Floor LIG Unit 3 Nos x 9 Floor = 25 Nos x 2 = 50 scooter Req.
Per Floor EWS Unit 4 Nos x 9 floor = 36 Nos x 1 = 36 scooter Req

SAY - 86 NOS SCOOTER REQ

SCOOTER PARKING PROVIDED 86 NOS

PARKING PROVIDE					
S.NO.	FLOOR	CAR	SCOOTER	CYCLE	TOTAL
1.	OPEN SPACE .	251 ECU	9 (3) ECU		254 EC
2.	STILT FLOOR	175 ECU	206 (68 ECU)		243 EC
3.	PODIUM	193 ECU			193 EC
	TOTAL E.C.U.	619 ECU	215 (71 ECU)		690 EC

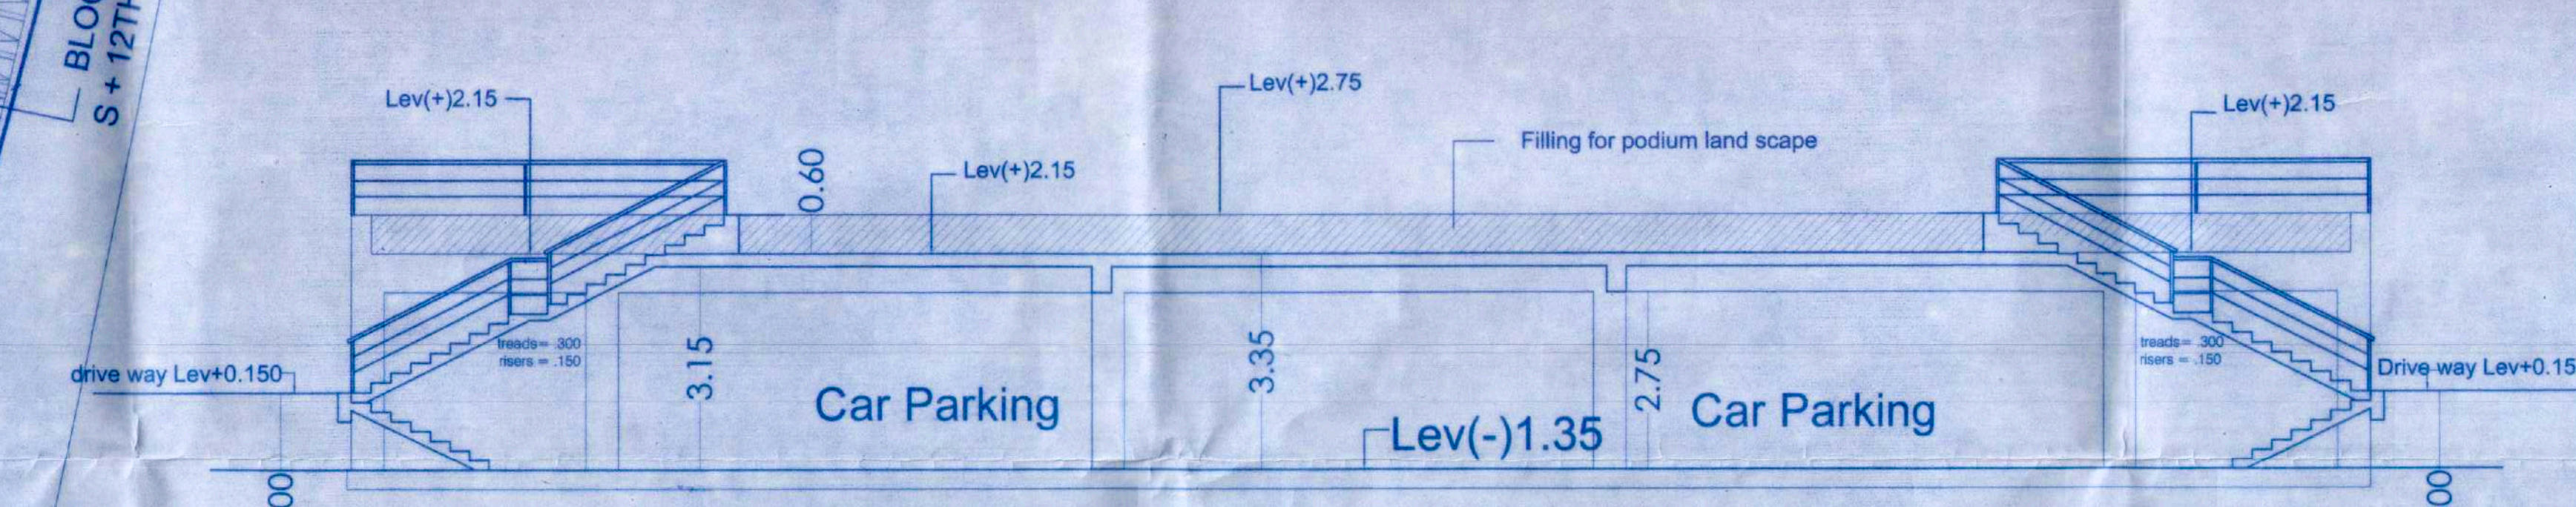

SECTION ON A-A (PODIUM

Lev (+) 0.00
SECTOR ROAD 30 M.

PLOT DETAILS:
Proposed Group Housing
Khasra No.419,420,421,422,423,424,425,
426,427, 428,429,430, 431,432,433,434,
435,436 &437,
in Revenue Village Shri kishanpura
Teh. Sanganer Jaipur

Project:-
Ashiana Daksh

Developer:-
Ashiana Housing Ltd.

Sheet Title:-


PARKING ARRANGEMENT SITE PLAN

NORTH


For Ashiana Housing Limited
Naren
Authorized Signatory


BIŠWAJIT SENGUPTA
B.Arch, FIIA, AIID
Regd. Architect : CA/75/88

SIGNATURE OF AUTHORITY SIGNATURE OF ARCHITECT

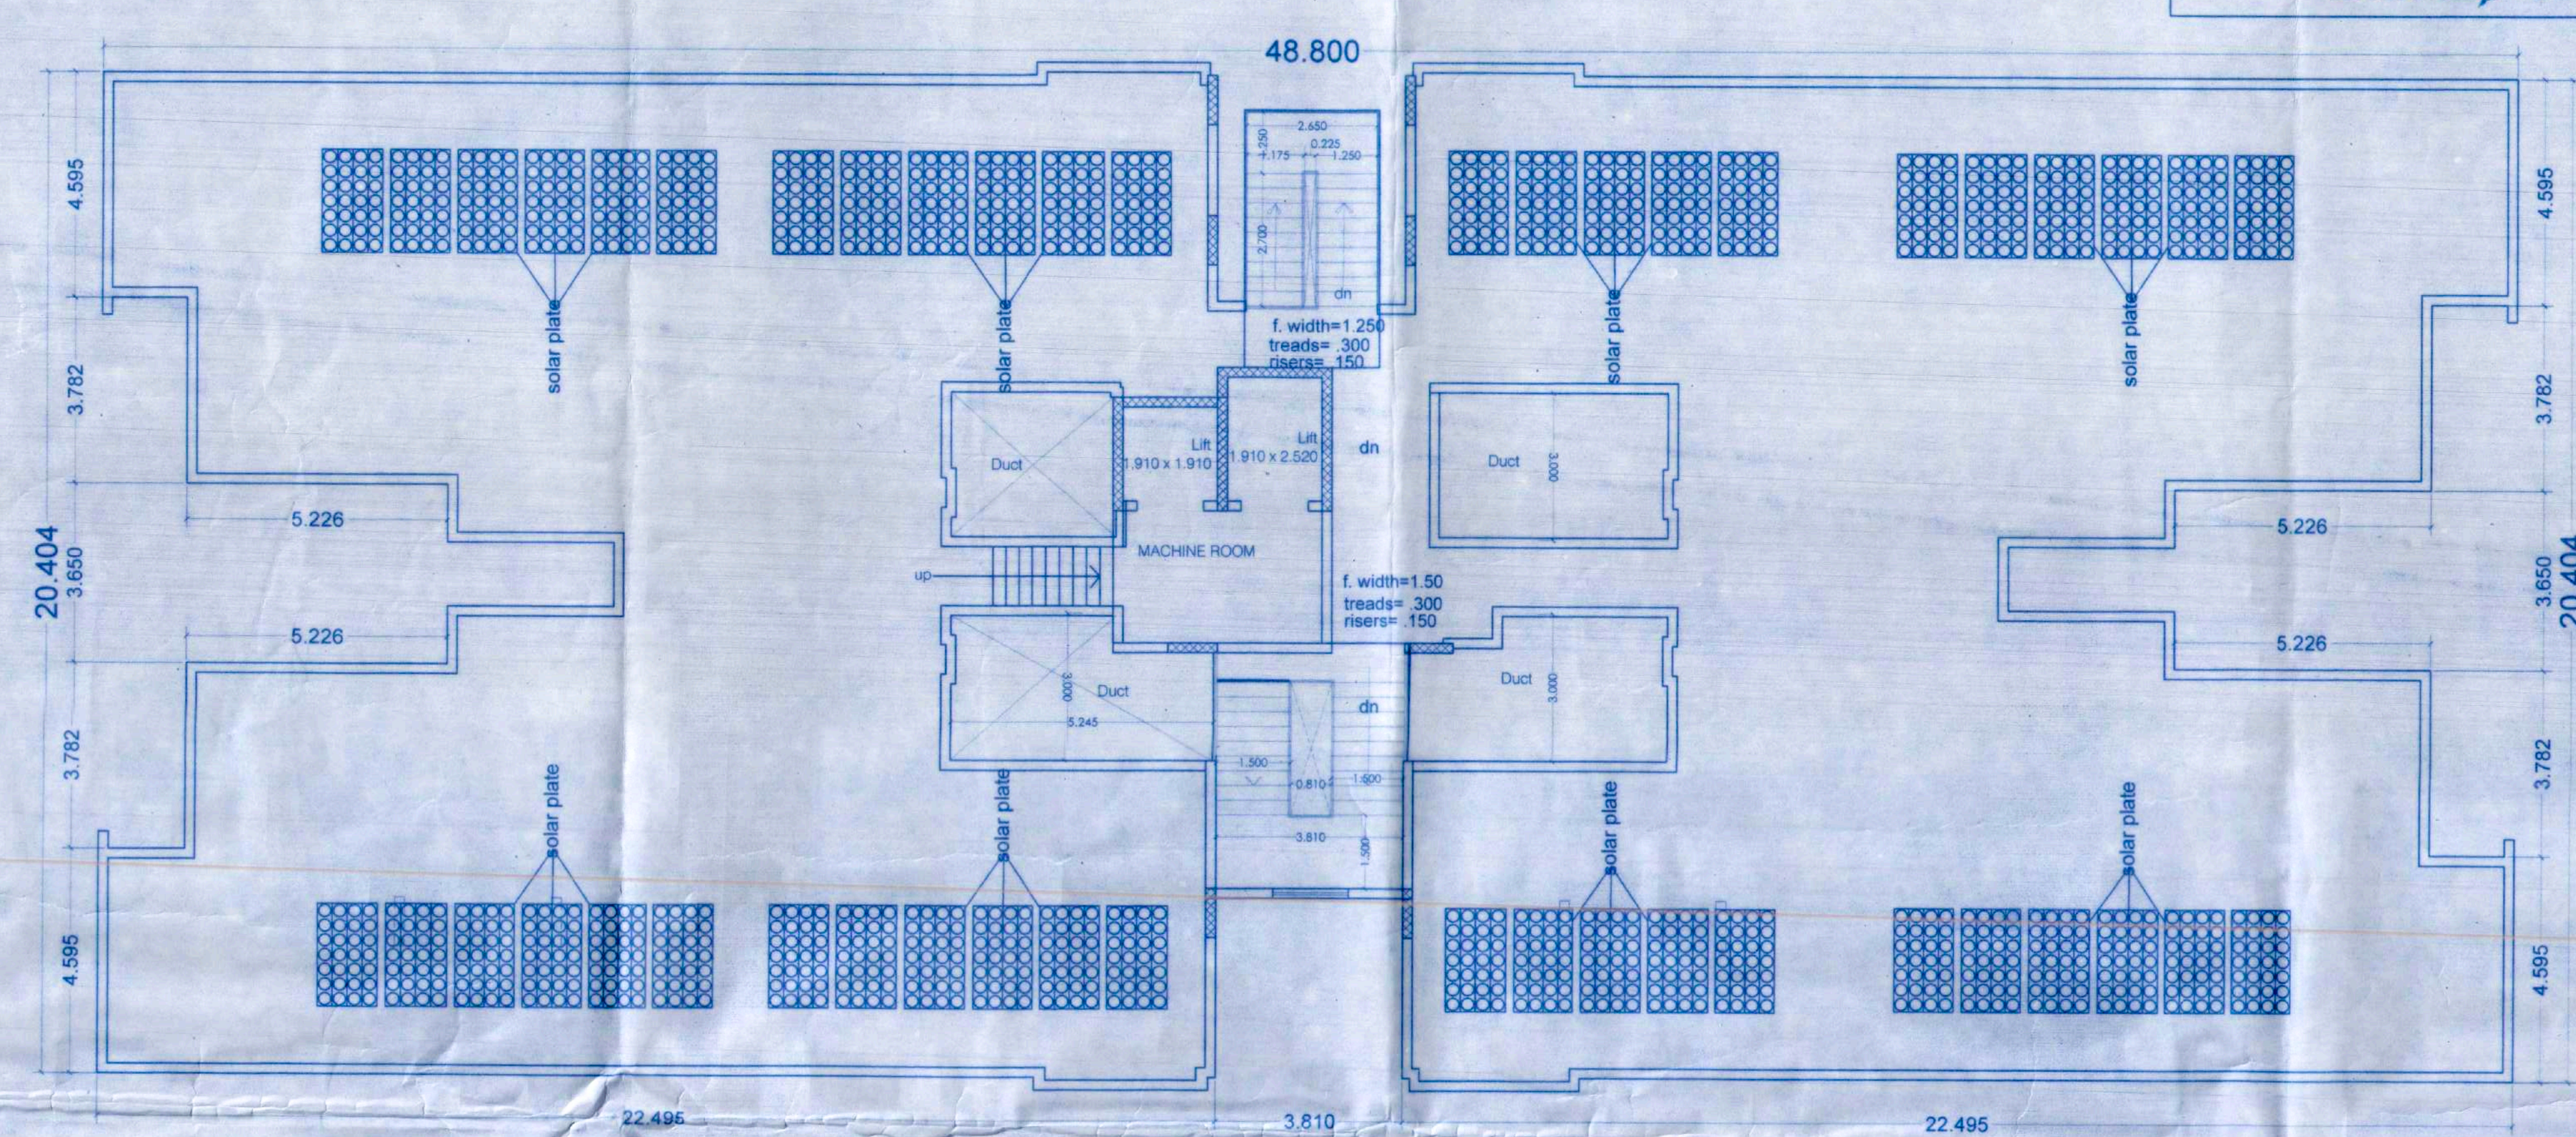

TERRACE FLOOR PLAN(BLOCKS 1,2,3,4 &5)

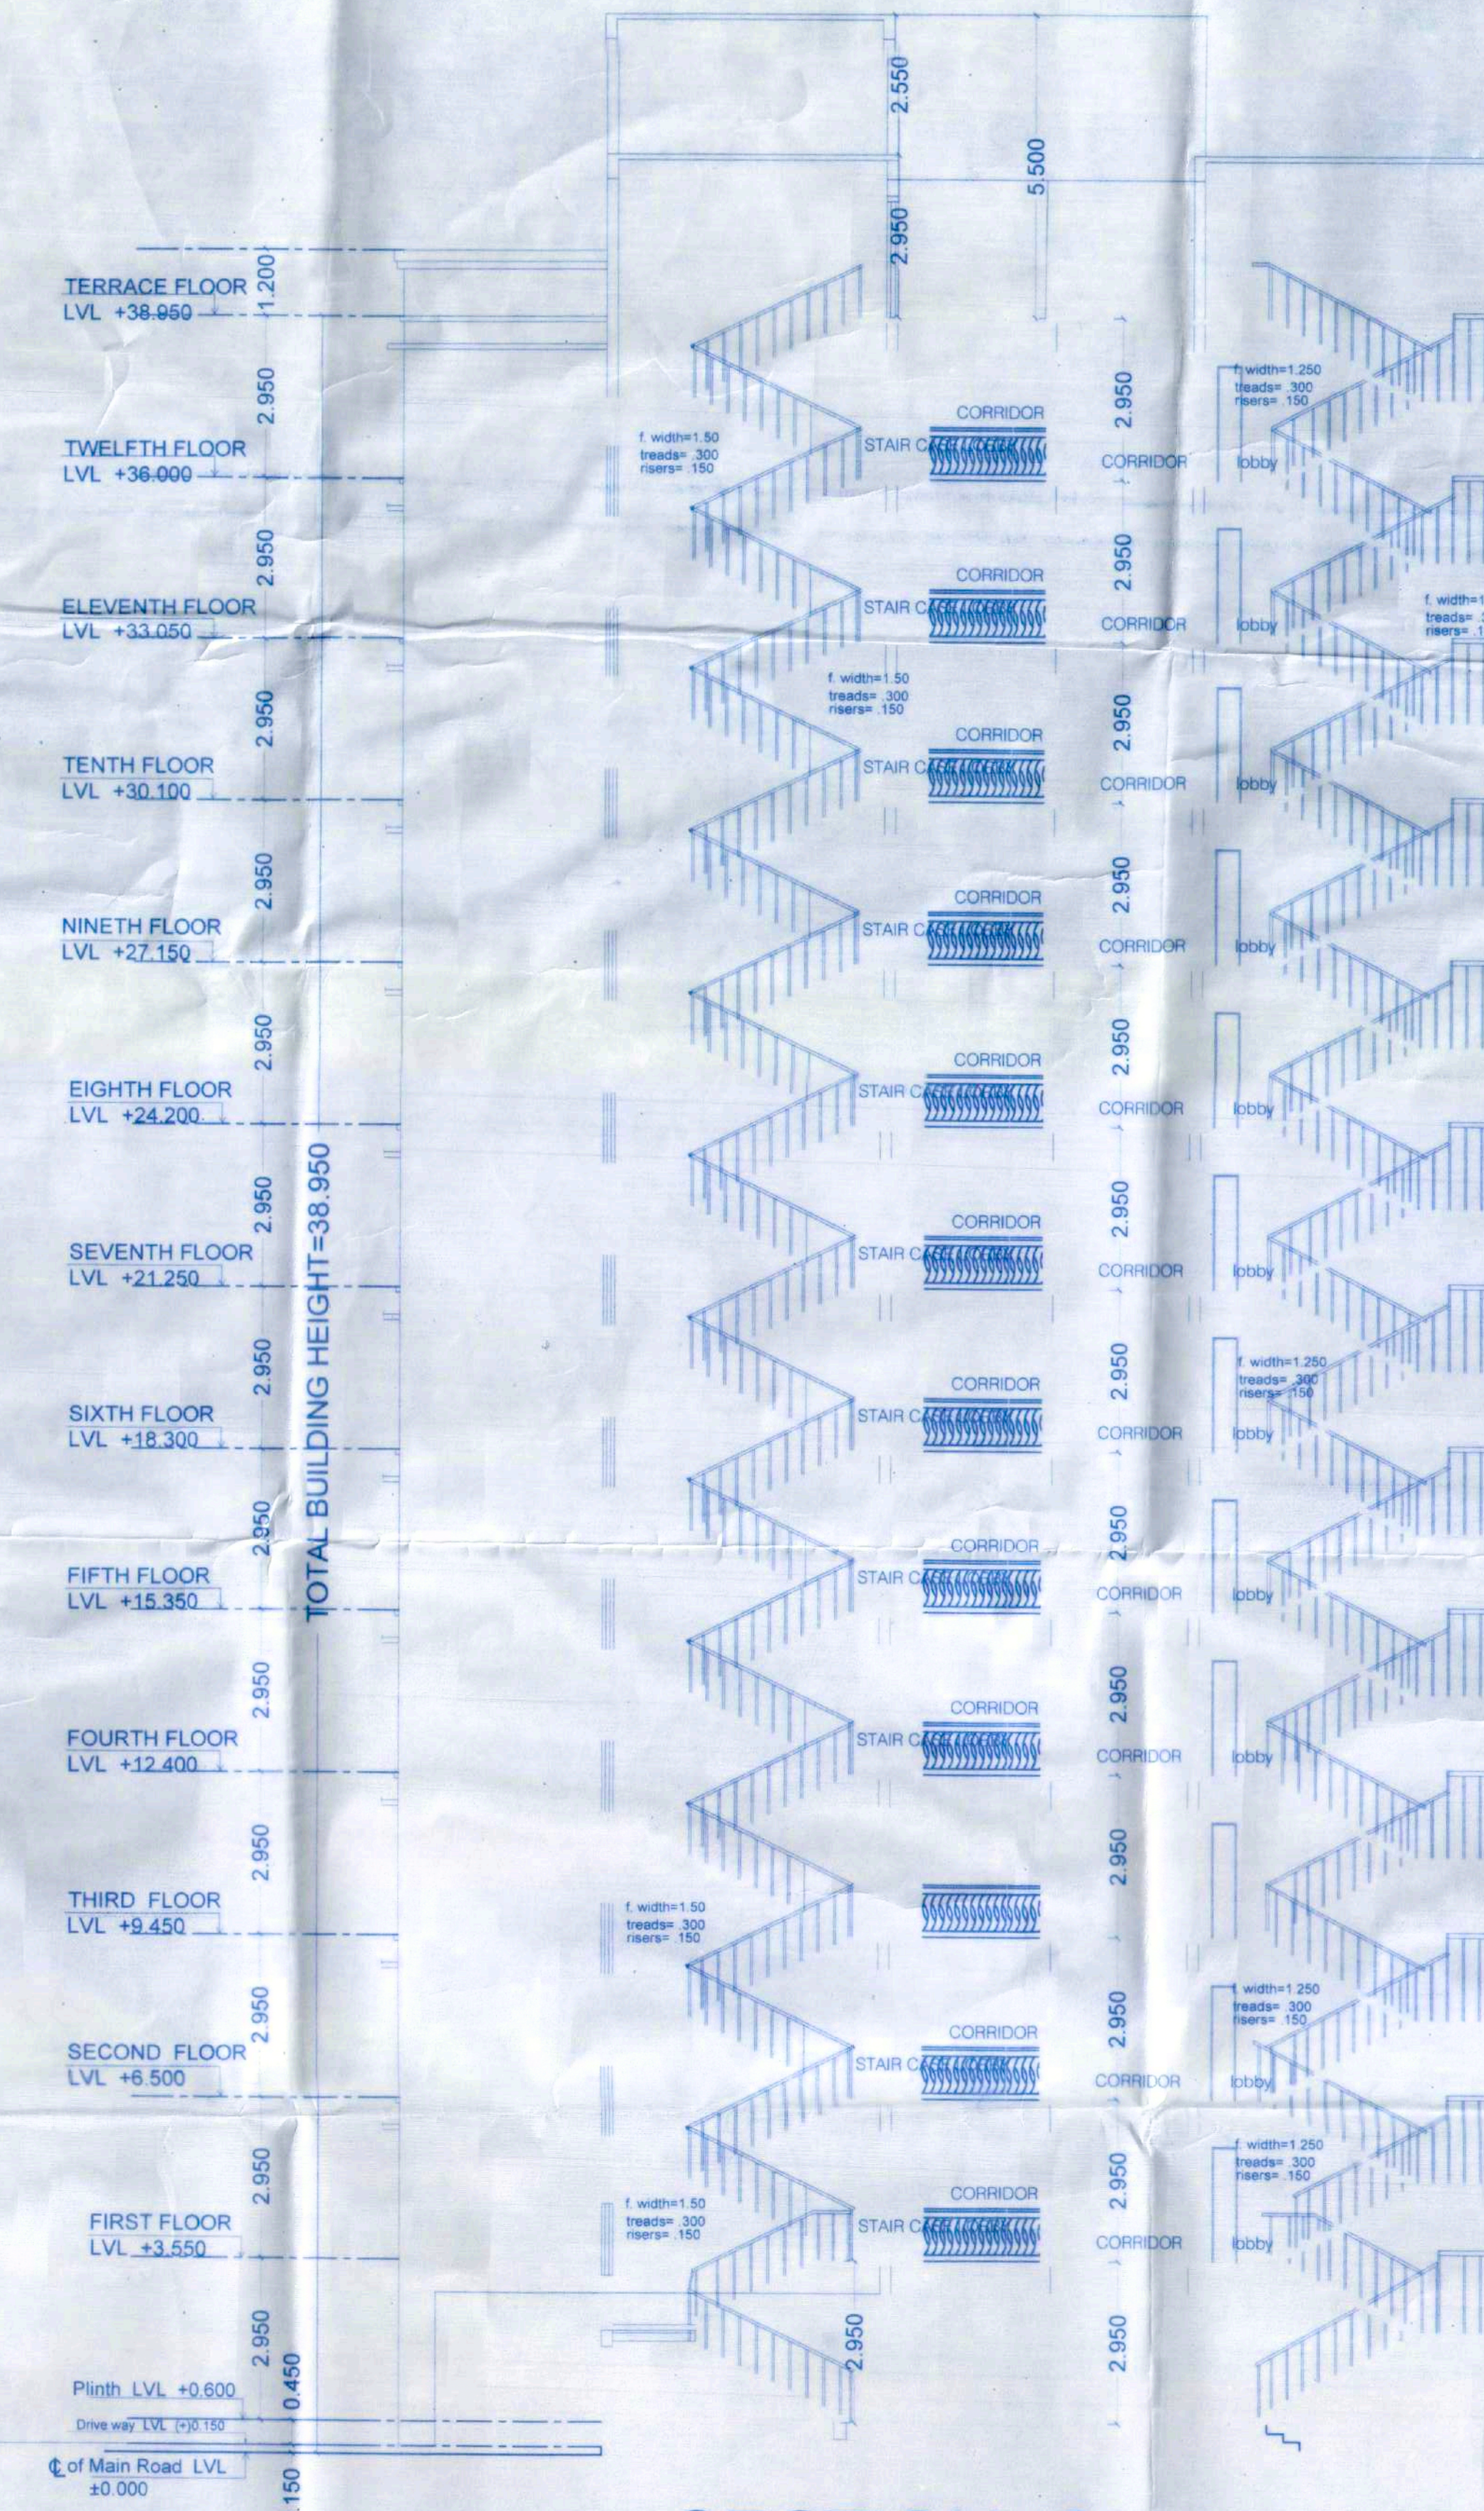

SECTION ON A-A

BLOCK - 1,384									
FLOOR NAME	ROOM#	CUTOUT	DOOR	AREA	CHG#	Build-up AREA	FINISH AREA	LEFT	NO OF DOOR
BASEMENT									
1ST FLOOR	130.00	3.38	100.00	0.00	020.00	10.00	10.00	0.00	0
2ND FLOOR	130.00	26.00	0.00	0.00	0.00	0.00	0.00	0.00	0
3RD FLOOR	130.00	56.00	0.00	36.71	000.00	14.00	14.00	0.00	0
4TH FLOOR	130.00	56.00	0.00	36.71	000.00	14.00	14.00	0.00	0
5TH FLOOR	130.00	56.00	0.00	36.71	000.00	14.00	14.00	0.00	0
6TH FLOOR	130.00	56.00	0.00	36.71	000.00	14.00	14.00	0.00	0
7TH FLOOR	130.00	56.00	0.00	36.71	000.00	14.00	14.00	0.00	0
8TH FLOOR	130.00	56.00	0.00	36.71	000.00	14.00	14.00	0.00	0
9TH FLOOR	130.00	56.00	0.00	36.71	000.00	14.00	14.00	0.00	0
10TH FLOOR	130.00	56.00	0.00	36.71	000.00	14.00	14.00	0.00	0
11TH FLOOR	130.00	56.00	0.00	36.71	000.00	14.00	14.00	0.00	0
12TH FLOOR	130.00	56.00	0.00	36.71	000.00	14.00	14.00	0.00	0
13TH FLOOR	130.00	56.00	0.00	36.71	000.00	14.00	14.00	0.00	0
14TH FLOOR	130.00	56.00	0.00	36.71	000.00	14.00	14.00	0.00	0
15TH FLOOR	130.00	56.00	0.00	36.71	000.00	14.00	14.00	0.00	0
16TH FLOOR	130.00	56.00	0.00	36.71	000.00	14.00	14.00	0.00	0
17TH FLOOR	130.00	56.00	0.00	36.71	000.00	14.00	14.00	0.00	0
18TH FLOOR	130.00	56.00	0.00	36.71	000.00	14.00	14.00	0.00	0
19TH FLOOR	130.00	56.00	0.00	36.71	000.00	14.00	14.00	0.00	0
20TH FLOOR	130.00	56.00	0.00	36.71	000.00	14.00	14.00	0.00	0
21ST FLOOR	130.00	56.00	0.00	36.71	000.00	14.00	14.00	0.00	0
22ND FLOOR	130.00	56.00	0.00	36.71	000.00	14.00	14.00	0.00	0
23RD FLOOR	130.00	56.00	0.00	36.71	000.00	14.00	14.00	0.00	0
24TH FLOOR	130.00	56.00	0.00	36.71	000.00	14.00	14.00	0.00	0
25TH FLOOR	130.00	56.00	0.00	36.71	000.00	14.00	14.00	0.00	0
26TH FLOOR	130.00	56.00	0.00	36.71	000.00	14.00	14.00	0.00	0
27TH FLOOR	130.00	56.00	0.00	36.71	000.00	14.00	14.00	0.00	0
28TH FLOOR	130.00	56.00	0.00	36.71	000.00	14.00	14.00	0.00	0
29TH FLOOR	130.00	56.00	0.00	36.71	000.00	14.00	14.00	0.00	0
30TH FLOOR	130.00	56.00	0.00	36.71	000.00	14.00	14.00	0.00	0
31ST FLOOR	130.00	56.00	0.00	36.71	000.00	14.00	14.00	0.00	0
32ND FLOOR	130.00	56.00	0.00	36.71	000.00	14.00	14.00	0.00	0
33RD FLOOR	130.00	56.00	0.00	36.71	000.00	14.00	14.00	0.00	0
34TH FLOOR	130.00	56.00	0.00	36.71	000.00	14.00	14.00	0.00	0
35TH FLOOR	130.00	56.00	0.00	36.71	000.00	14.00	14.00	0.00	0

BLOCK - 2&S									
BLOCK NAME	BARREMENT	SECTOR	CUT/OUT	CHRG	Built up area	FIRM STATUS	UPT	NO OF PLOT	NO OF PLOT
		SECTOR		CHRG					
ST/14/004	108.40	2	38	124.20	0.00	124.20	NA	8	126.20
ST/14/005	56.92	2	38	179.60	0.00	179.60	NA	8	181.60
ST/14/006	56.92	56.92	879.00	36.71	895.71	14.00	8.60	813.90	
ST/14/007	56.92	56.92	879.00	36.71	895.71	14.00	8.60	813.90	
PLOT DETAILS:-

Proposed Group Housing
Khasra No.419,420,421,422,423,424,425,
426,427, 428,429,430, 431,432,433,434,
435,436 &437,
in Revenue Village Shri kishanpura
Teh. Sanganer ,Jaipur

Project:
Ashiana Daksh

Developer:
ASHIANA HOUSING LTD

Sheet title:-	Block-B1,B2, B3,B4& B5 RESIDENTIAL
---------------	---

SCALE 1:100	NORTH variable/site plan
-------------	-----------------------------




SCALE- 1:100

Far Ashiana Housing Limited
Authorized Signatory

SIGNATURE OF AUTHORITY

Biswajit Sengupta
BISWAJIT SENGUPTA
B.Arch, FIIA, AIID
Read. Architect : CA/75/886

SIGNATURE OF ARCHITECT

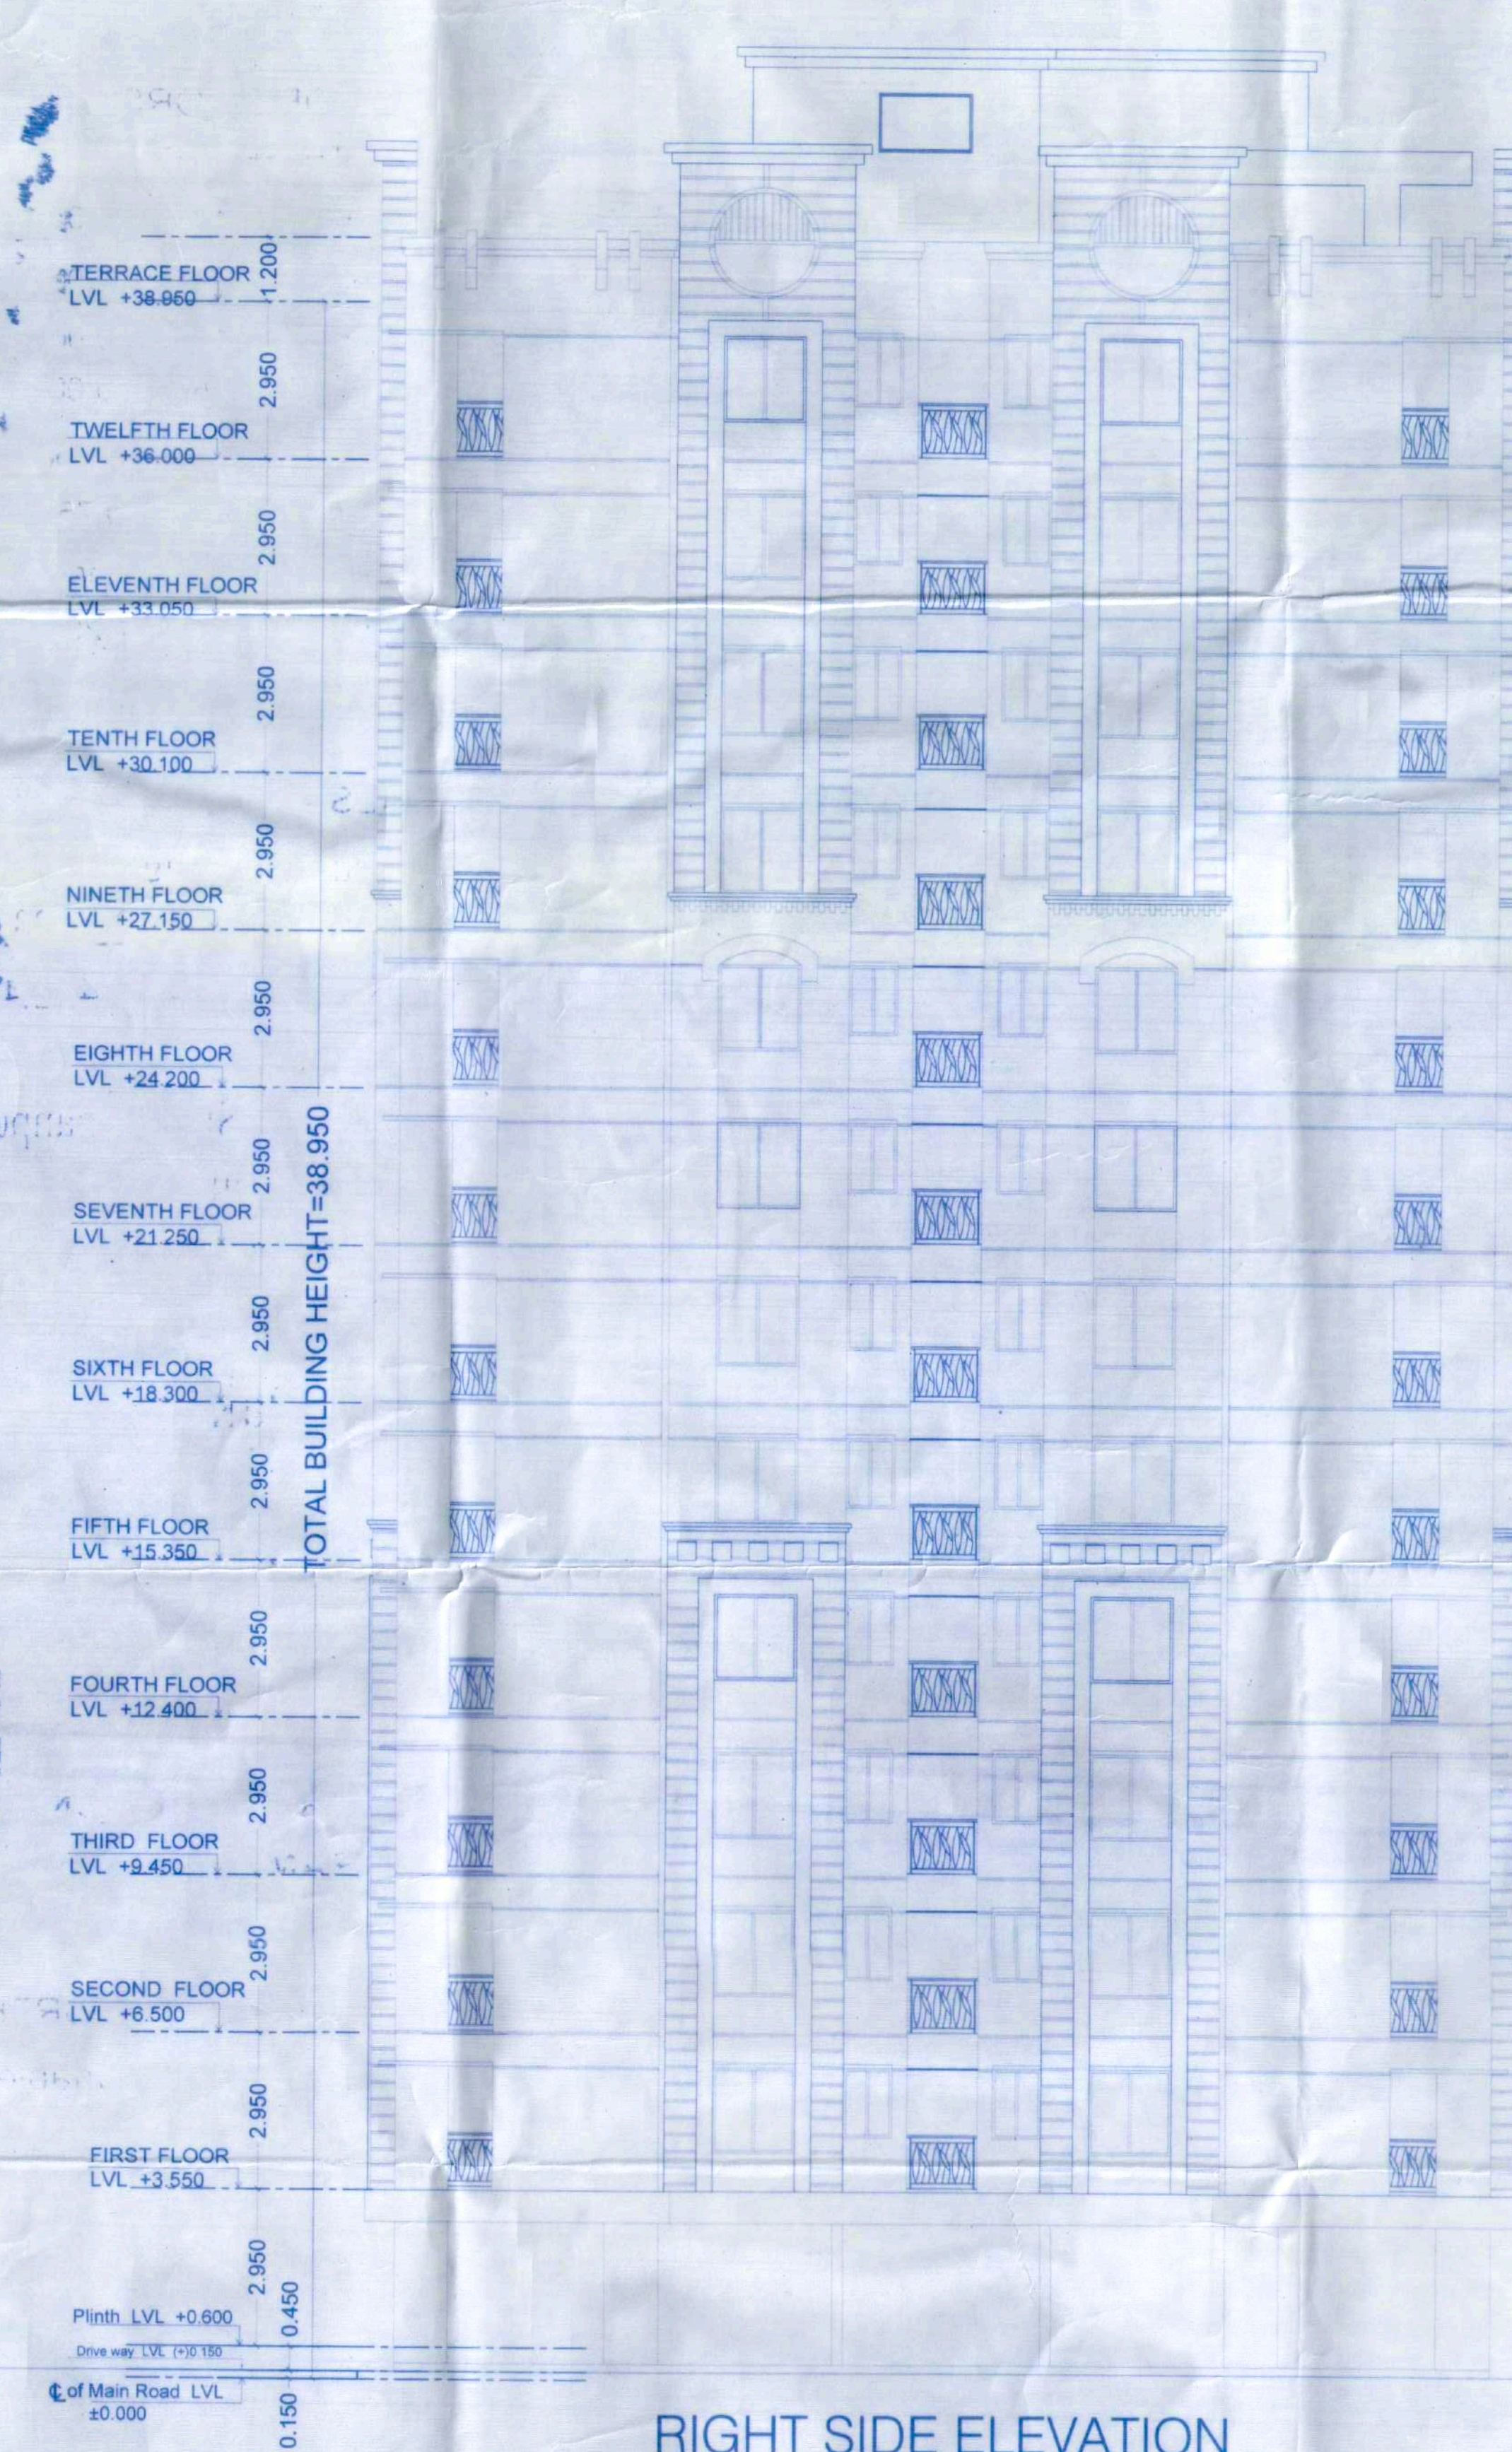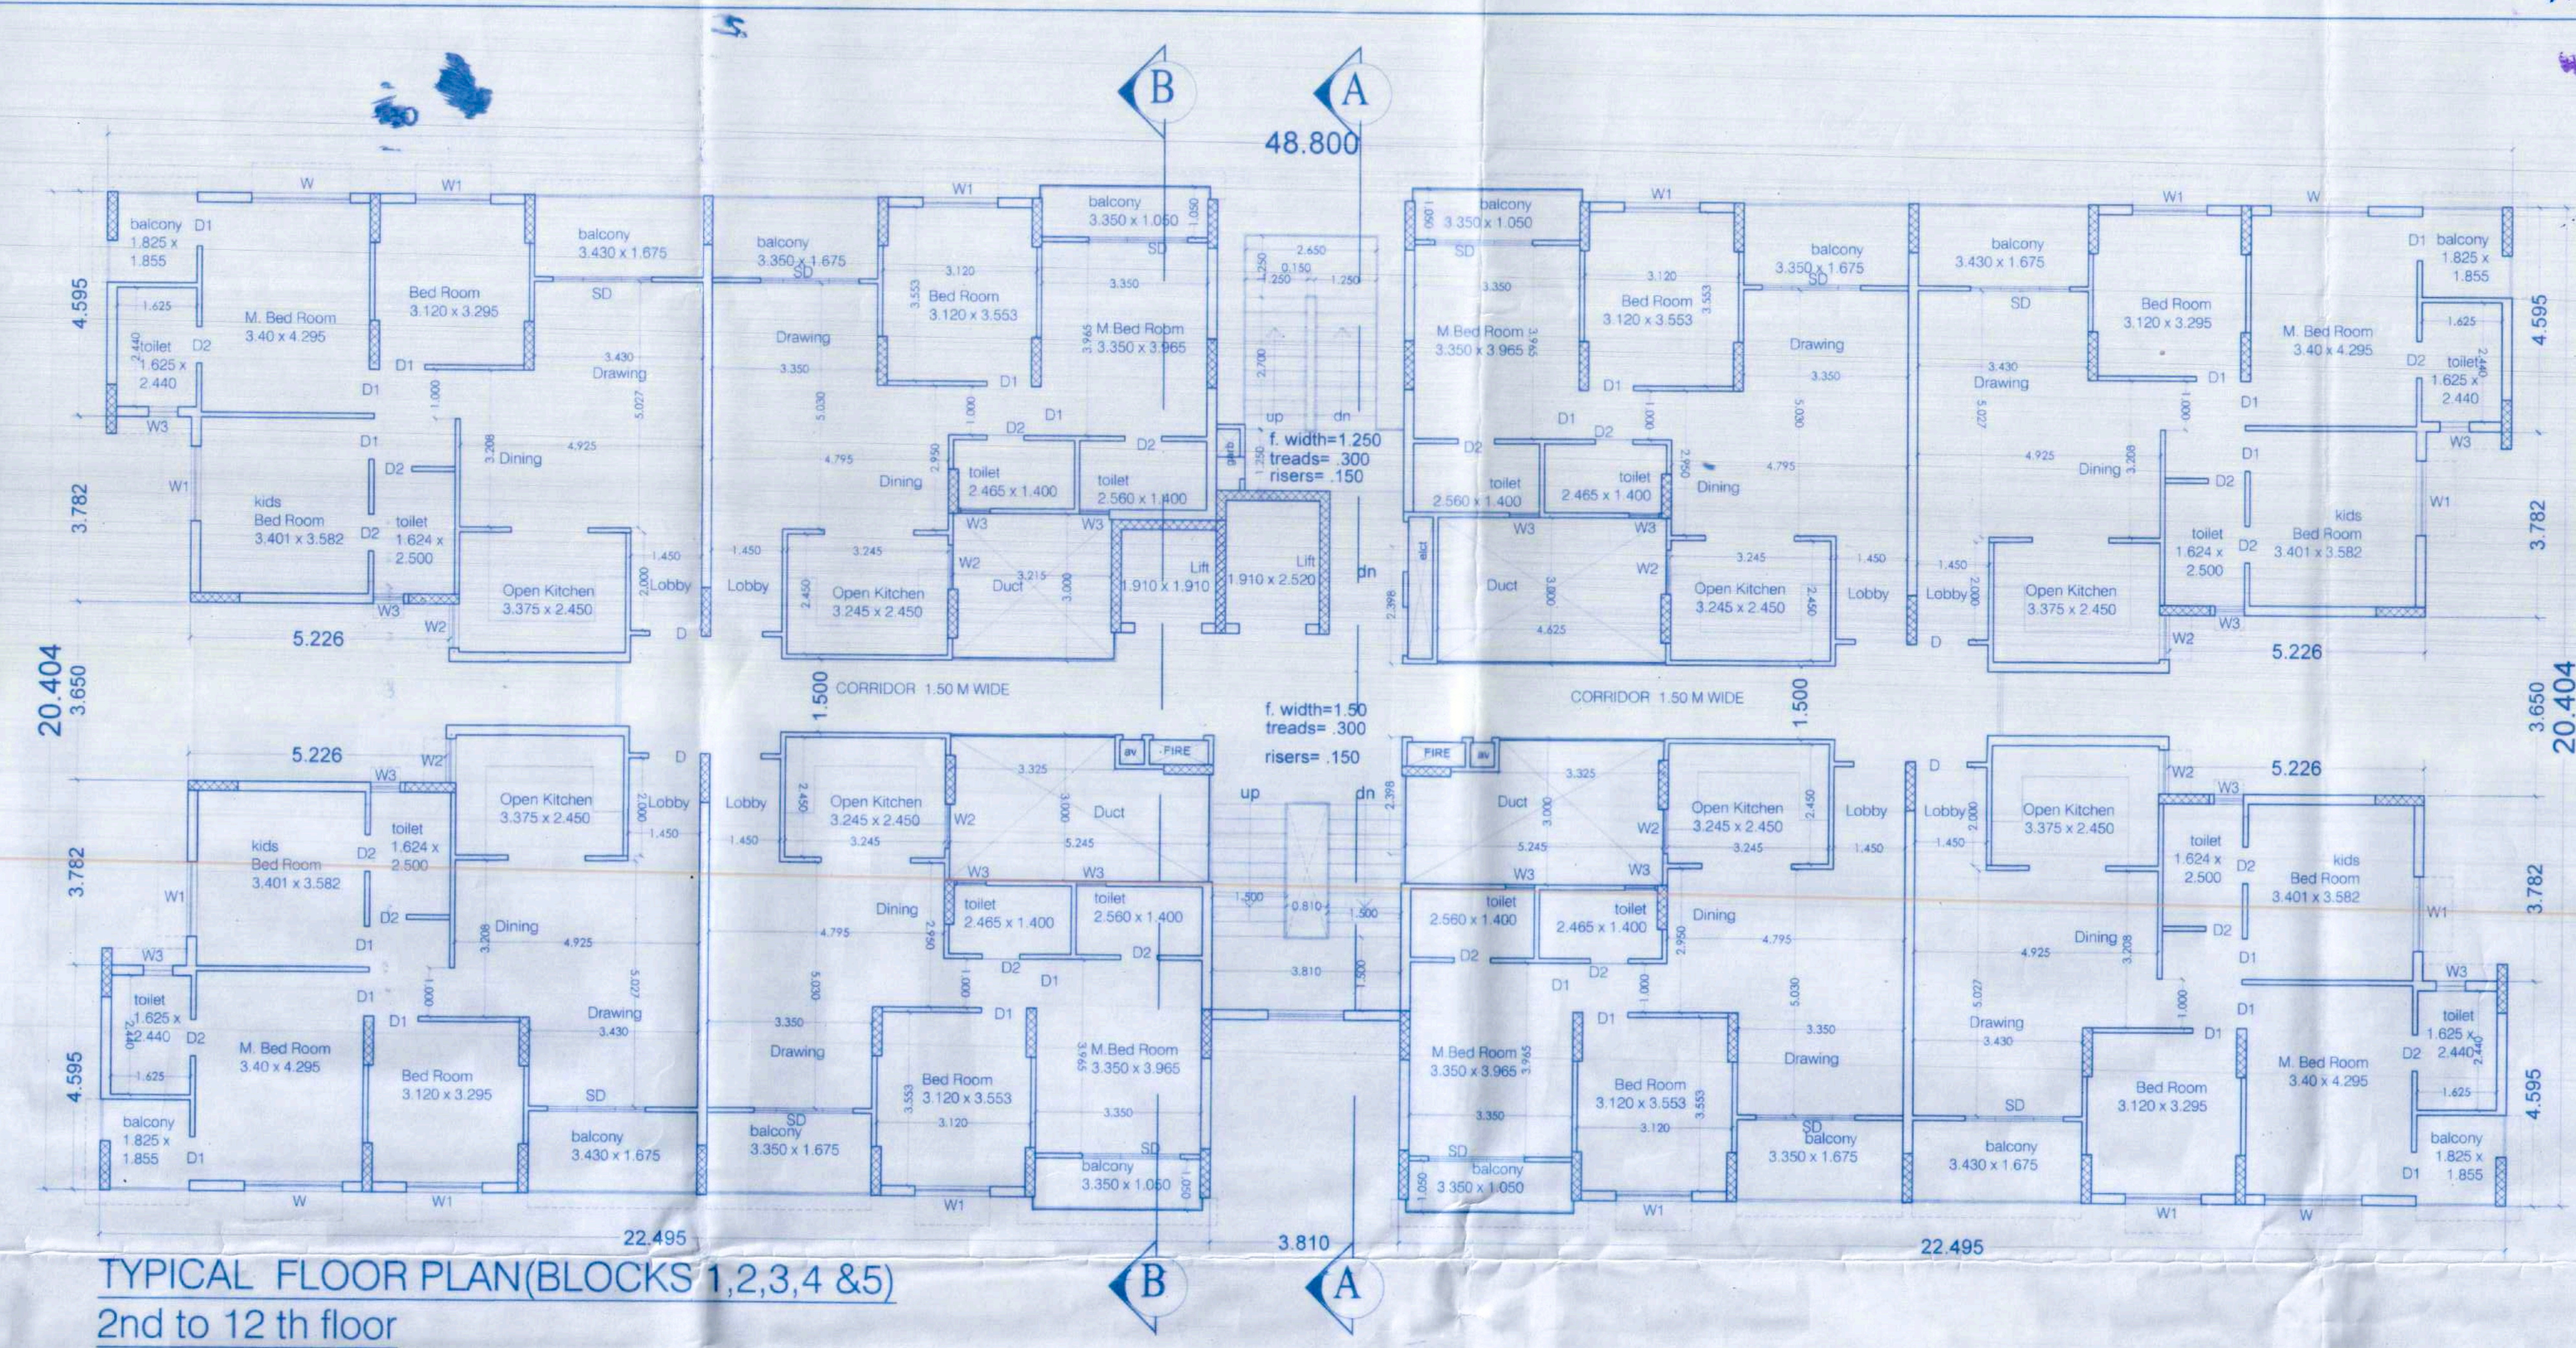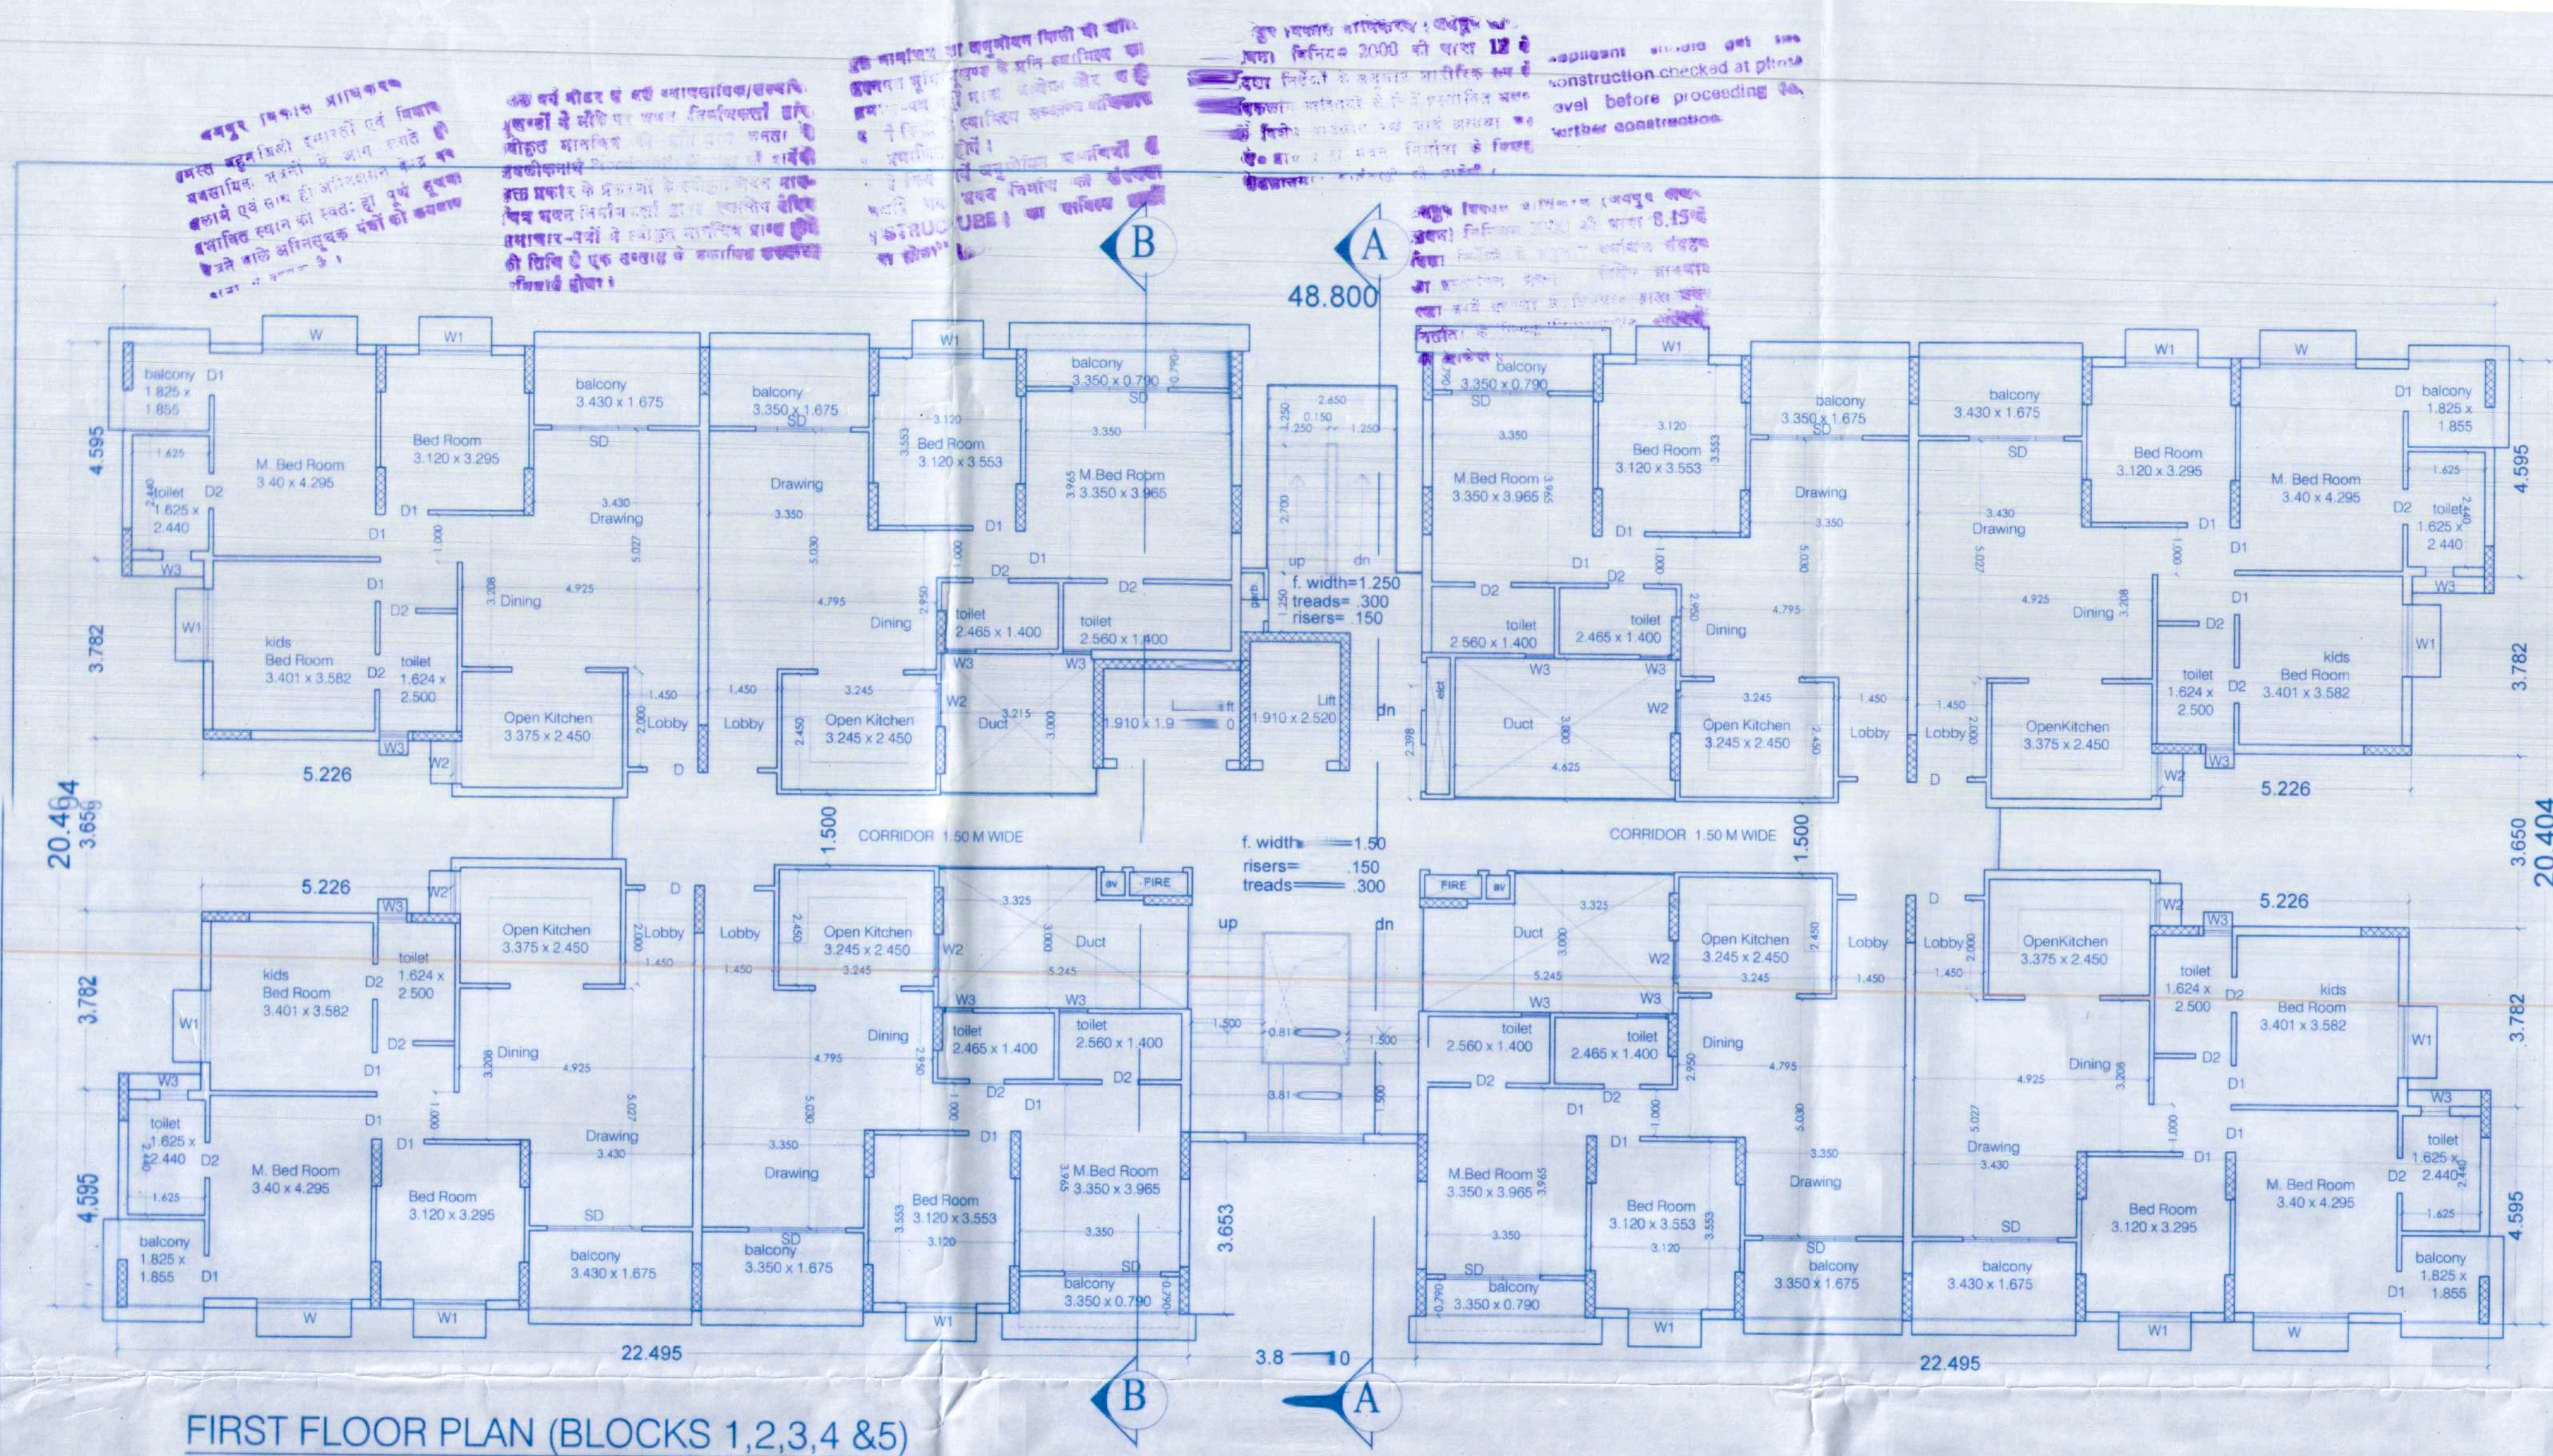

SCHEDULE OF DOORS & WINDOWS					
S.NO	TYPE	WIDTH	HEIGHT	CILL. LEV.	LIN. LEV.
1	D	1.05	2.10	0.00	2.10
2	D1	0.90	2.10	0.00	2.10
3	D2	0.75	2.10	0.00	2.10
4	SD	2.00	2.350	0.00	2.350
5	W	2.00	1.60	0.750	2.350
6	W1	1.525	1.60	0.750	2.350
7	W2	0.90	1.300	1.050	2.350
8	W3	0.60	0.90	1.200	2.10
9					

PLOT DETAILS:-
Proposed Group Housing
Khasra No.419,420,421,422,423,424,425,
426,427, 428,429,430, 431,432,433,434,
435,436 &437,
in Revenue Village Shri kishanpura
Teh. Sanganer ,Jaipur

Project: Ashiana Daksh

Developer:
ASHIANA HOUSING LTD

Sheet title:-	Block-B1, B2 B3, B4 & B5 RESIDENTIAL
FLOOR PLANS & ELEVATION AREA DIAGRAM	

SCALE 1:100	NORTH variable/site plan
-------------	-----------------------------

For Ashitana Housing Limited
(Signature)
 Authorised Signatory

(Signature)
BISWAJIT SENGUPTA
 B.Arch, FIA, AIID
 Regd. Architect : CA/75/886


SIGNATURE OF AUTHORITY

SIGNATURE OF ARCHITECT


श्रीवाजीत सेंगुप्ता
B.Arch, FIA, AIID
Regd. Architect - CA/75/886

these changes need to be incorporated
in all the stilt plans

these changes need to be incorporated
in all the stilt plans

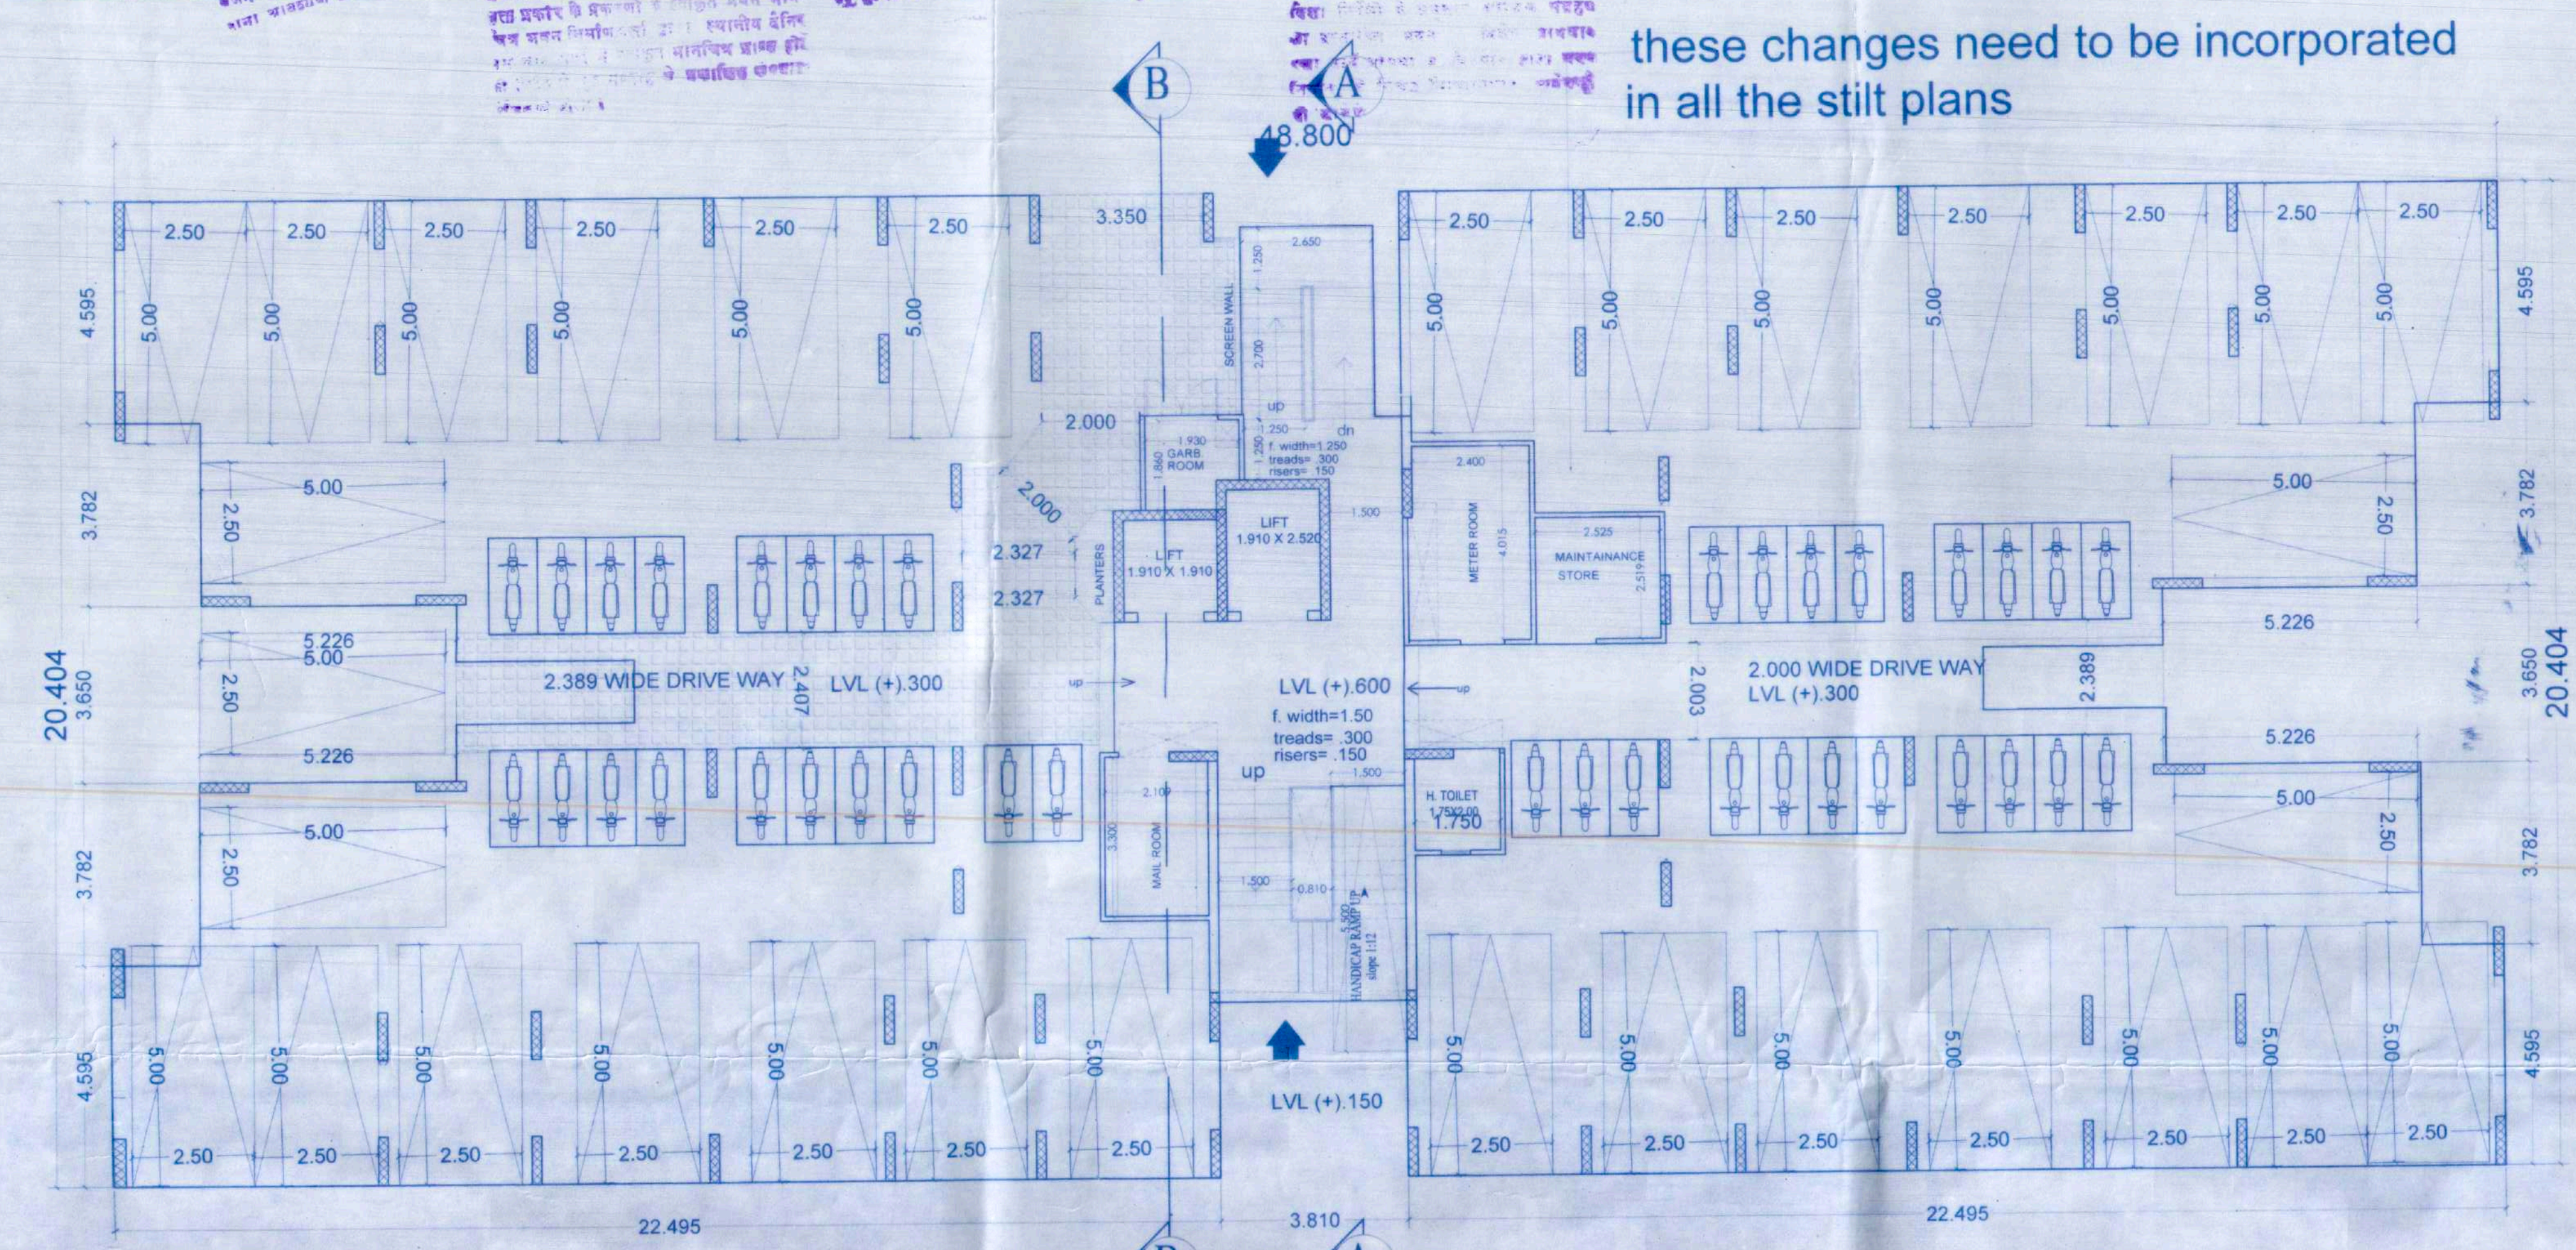


STILT FLOOR PLAN (BLOCKS 1,3 & 4)

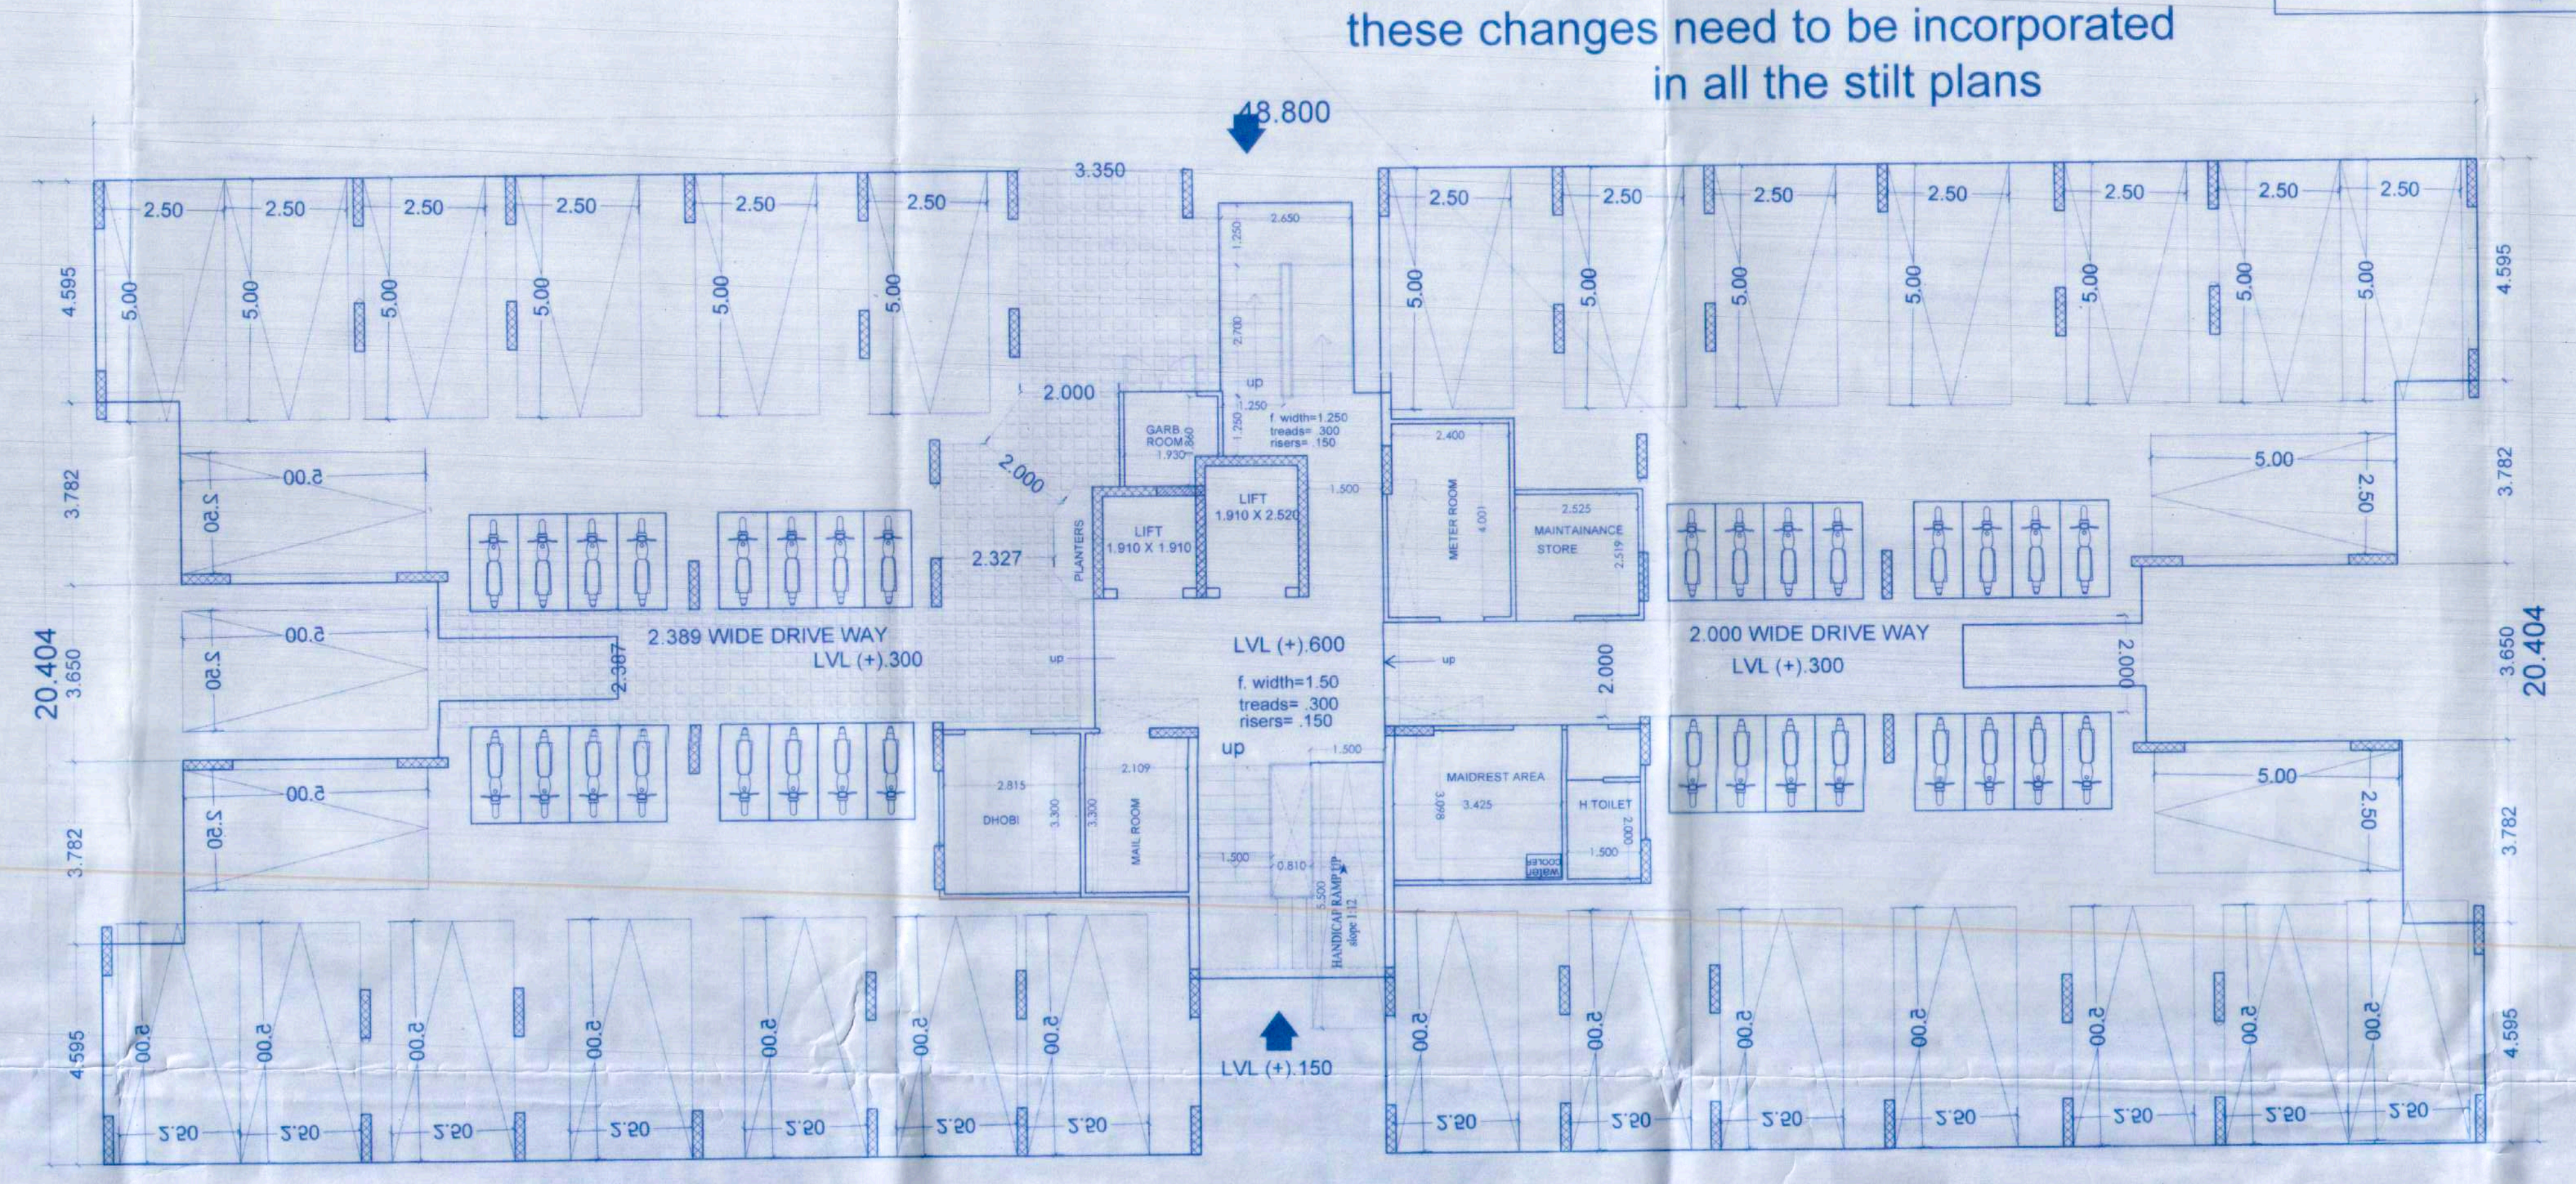

STILT FLOOR PLAN (BLOCKS 2 & 5)



LEFT SIDE ELEVATION

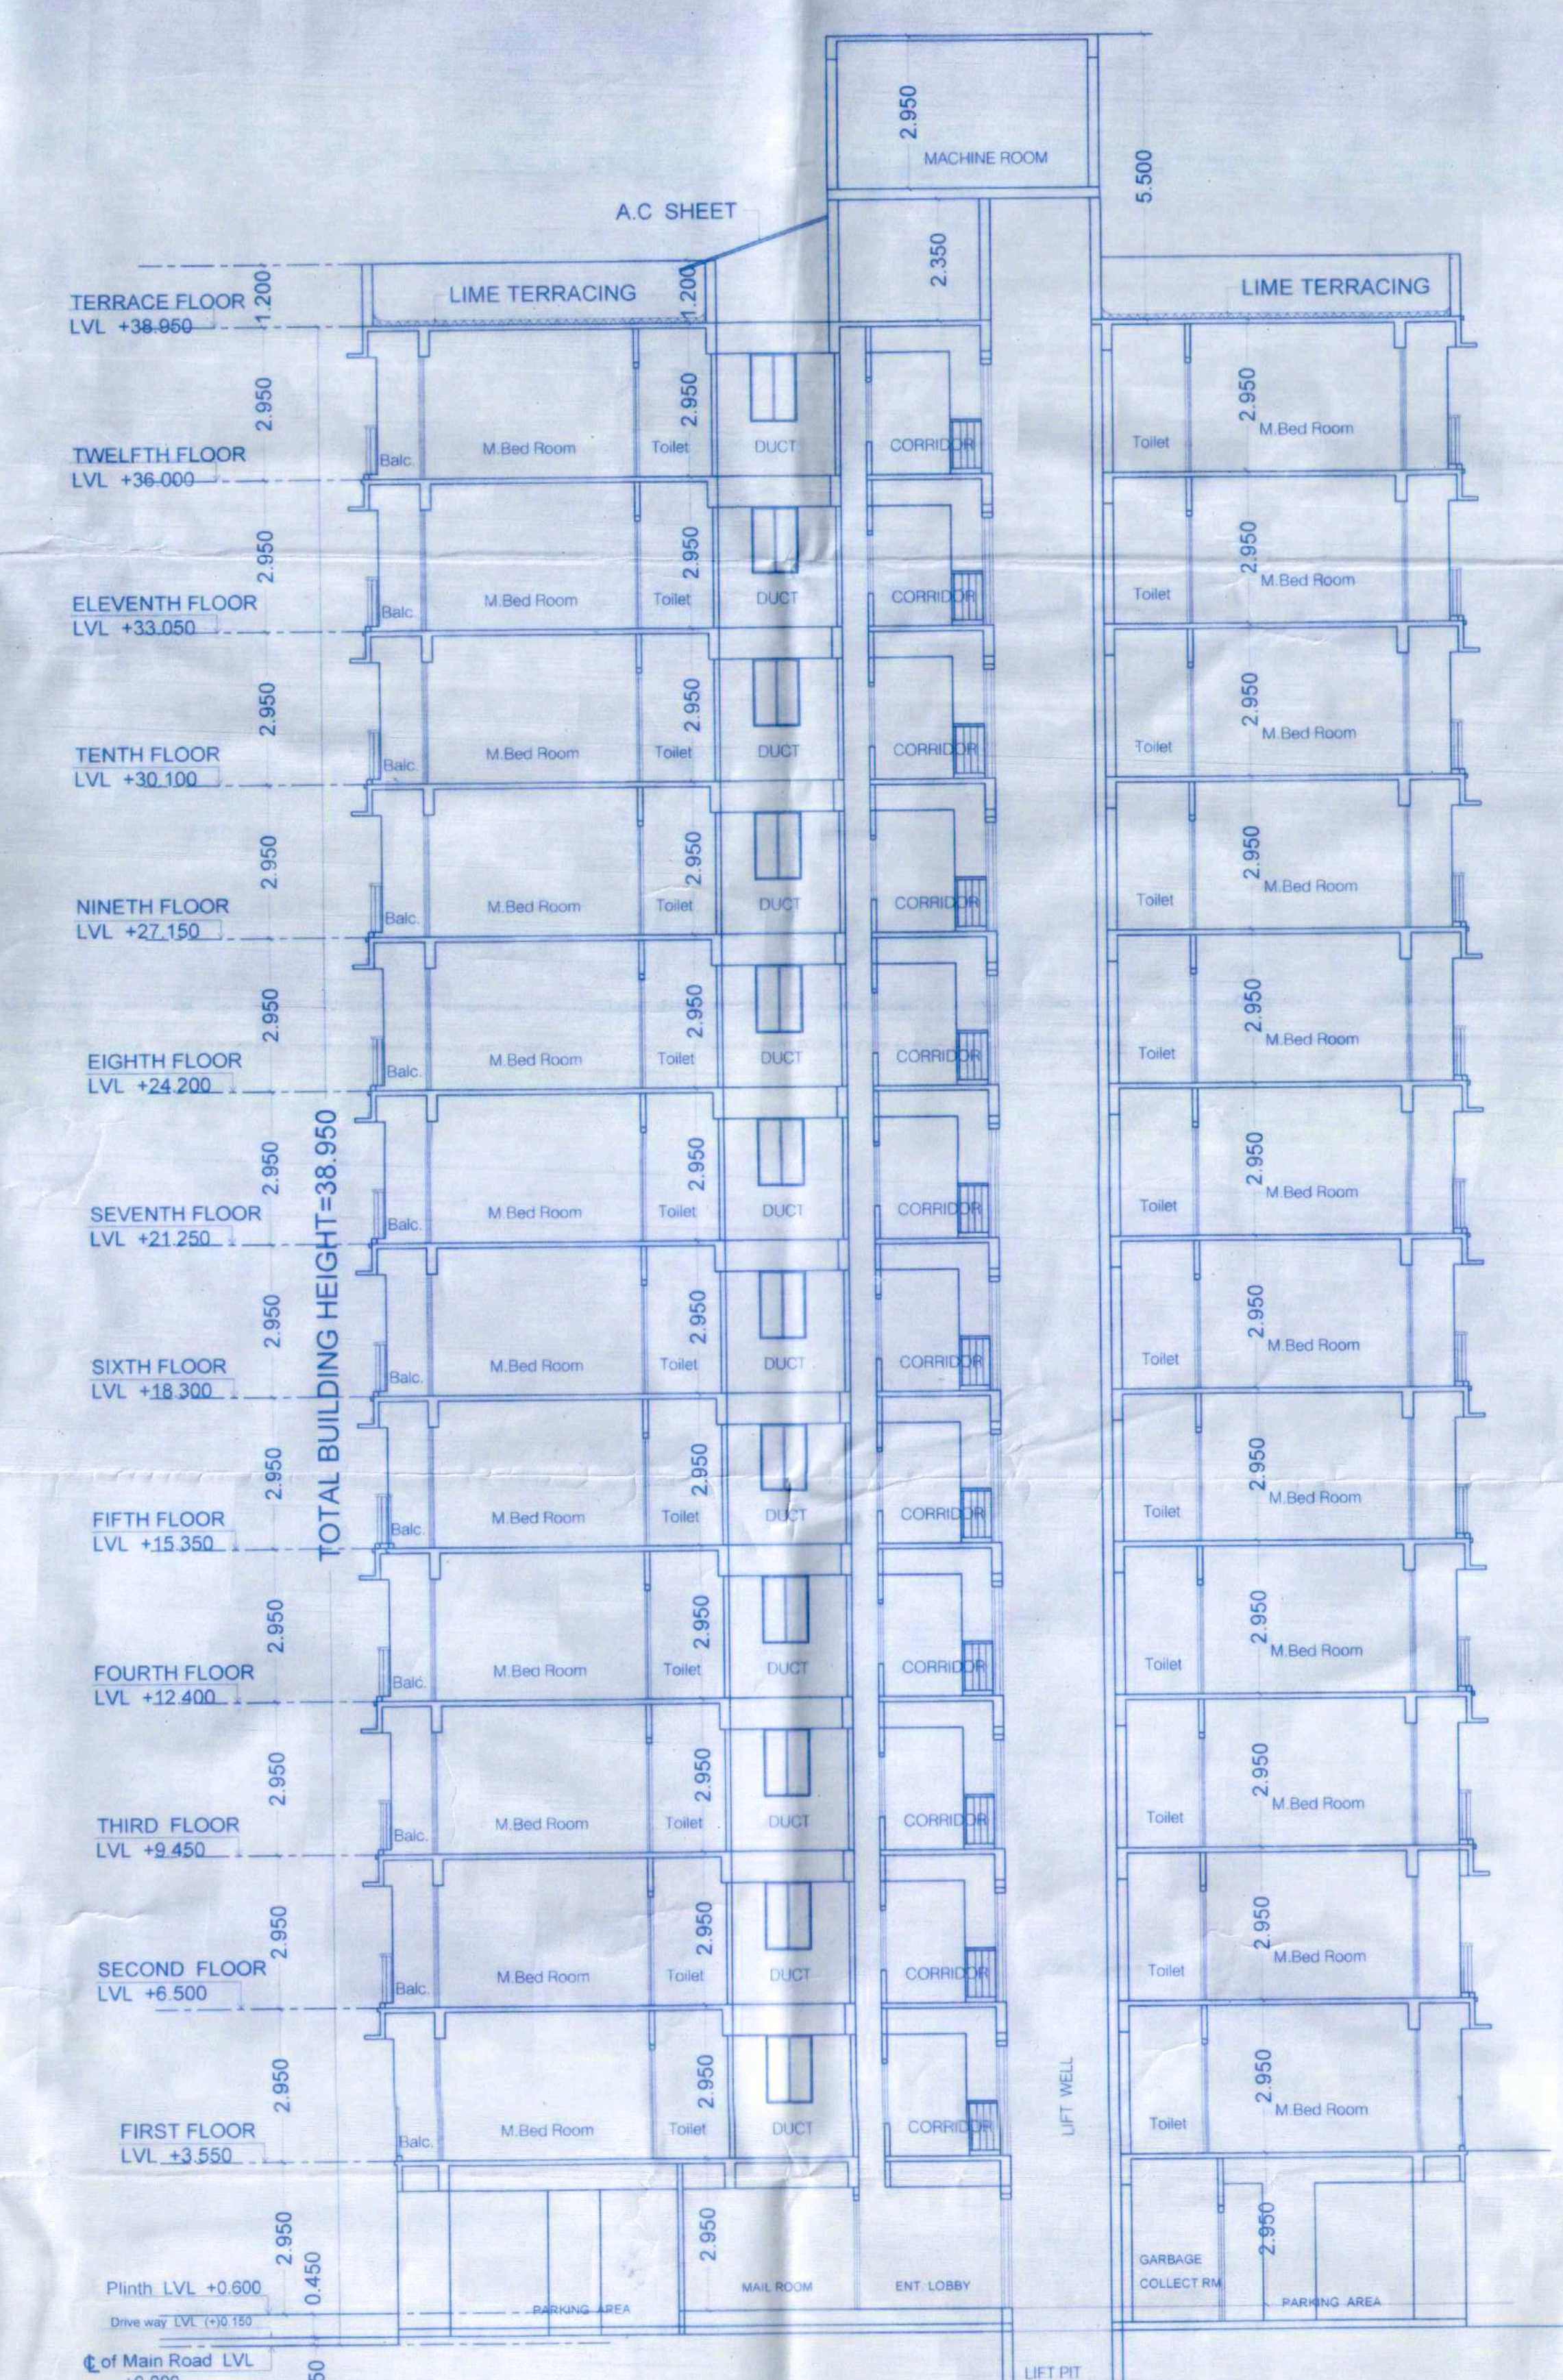

SECTION ON B-B

SCHEDULE OF DOORS & WINDOWS					
S.NO	TYPE	WIDTH	HEIGHT	CILL. LEV.	LIN. LEV.
1	D	1.05	2.10	0.00	2.10
2	D1	0.90	2.10	0.00	2.10
3	D2	0.75	2.10	0.00	2.10
4	SD	2.00	2.350	0.00	2.350
5	W	2.00	1.60	0.750	2.350
6	W1	1.525	1.60	0.750	2.350
7	W2	0.90	1.300	1.050	2.350
8	W3	0.60	0.90	1.200	2.10
9					

PLOT DETAILS:-
Proposed Group Housing
Khasra No.419,420,421,422,423,424,425,
426,427, 428,429,430, 431,432,433,434,
435,436 &437,
in Revenue Village Shri kishanpura
Teh. Sanganeer, Jaipur

Project:
Ashiana Daksh

Developer:
ASHIANA HOUSING LTD

Sheet title:-
FLOOR PLANS & ELEVATION
AREA DIAGRAM

**Block-B1,B2,
B3,B4& B5
RESIDENTIAL**

SCALE- 1:100

NORTH
variable/site plan

For Ashiana Housing Limited
B.Arch, FIA, AIID
Authorised Signatory

श्रीवाजीत सेंगुप्ता
B.Arch, FIA, AIID
Regd. Architect - CA/75/886

SIGNATURE OF AUTHORITY

SIGNATURE OF ARCHITECT