

PARKING FACILITY AREA CHART OF PREVIOUS APPROVED / EXISTING BUILDING BLOCKS

1. TOTAL B & R AREA CONSUMED IN PREVIOUS APPROVED / EXISTING BUILDING BLOCKS (RESIDENTIAL) = 109626.44 Sq.Mt
2. TOTAL B & R AREA CONSUMED IN PREVIOUS APPROVED / EXISTING BUILDING BLOCKS (COMMERCIAL) = 108.76 Sq.Mt
a) ECU @ 115 SqM Required = 109626.44 / 115 = 953.27 E.C.U.
b) Commercial ECU @ 75 SqM Required = 108.76 / 75 = 1.45 E.C.U.

3. TOTAL E.C.U.
953.27 + 1.45 = 954.72 E.C.U. SAY 955 E.C.U.

- 25% of Visitor parking (1100) = 275 nos
20% of Visitor parking (1100) = 220 nos
15% of Visitor parking (1100) = 165 nos
10% of Visitor parking (655) = 65 nos
say Total Visitor parking = 725 nos
Therefore Total ECU Req. (955 + 725) = 1680 Nos

PARKING Req.
75% of car req (1082) = 812 Nos
25% of Two wheeler (1082) = 271 x 3 = 813 nos

4. PARKING PROVIDED IN PREVIOUS APPROVED BUILDING BLOCKS
CAR = 1100.00 Nos.
SCOOTERS = 1103.00 Nos.

PARKING FACILITY AREA CHART OF PROPOSED BUILDING BLOCKS

1. TOTAL B & R AREA CONSUMED = 53532.60 Sq.Mt
2. TOTAL COMMERCIAL B & R AREA = 734.57 Sq.Mt
3. TOTAL RESIDENTIAL B & R AREA = 52778.76 Sq.Mt

a) ECU @ 115 SqM Required = 52778.76 / 115 = 459.4 ECU SAY 459 ECU
b) Commercial ECU @ 75 SqM Required = 734.57 / 75 = 9.79 ECU SAY 10 ECU

4. TOTAL ECU Required :

- A. TOTAL Residential ECU = 459 ECU Req.
25% of Visitor parking (1100) = 275 nos
20% of Visitor parking (1100) = 220 nos
15% of Visitor parking (1100) = 165 nos
10% of Visitor parking (655) = 65 nos
say Total Visitor parking = 725 nos
Therefore Total ECU Req. (459 + 725) = 1184 Nos

TOTAL ECU Required (Residential + Commercial) = 1184 + 10 = 1194 Nos

PARKING Req.
75% of car req (548) = 411 Nos
25% of Two wheeler (548) = 137 x 3 = 411 nos

5. PARKING PROVIDED FOR PROPOSED BUILDING BLOCKS
CAR = 646 Nos.
SCOOTERS = 198.00 Nos. / 66 ECU

S.NO.	FLOOR	CAR	SCOOTER	TOTAL
1.	OPEN SPACE.	266 ECU	60 (20 ECU)	286 ECU
2.	STILT FLOOR	195 ECU	138 (46 ECU)	241 ECU
3.	BASEMENT FLOOR	185 ECU	185 ECU	185 ECU
4.	TOTAL E.C.U.	646 ECU	198 (66 ECU)	712 ECU

ASHIANA UMANG PHASE - IV
LAND AREA - 7703.00 SQ MT.

(AREA CALCULATED AS PER PHYSICAL
AREA OF THE LAND)

RERA REG.-RAJ/P/2018/779

ASHIANA UMANG PHASE - III
LAND AREA - 7208.50 SQ MT.
(AREA CALCULATED AS PER PHYSICAL
AREA OF THE LAND)
RERA REG.-RAJ/P/2017/1022

PHASE-III
already sanction

PHASE-II
already sanction

PHASE-II
already sanction

SHEET NO. 02/18

PLOT DETAILS:

KHASRA No.453,454,454/2,454/1,432,433,478,
479,480,484,485,434,434/735,435,436,437,
437/736,438,439,440,482,500,502,503,504/1
478/716 IN VILLAGE JHAI TEH. SAGANER ON
AJMER ROAD ,JAIPUR

Project:-

PROPOSED GROUP HOUSING ASHIANA UMANG

Developer:-

ASHIANA HOUSING LTD.

Sheet Title:-

PARKING ARRANGEMENT SITE PLAN

SCALE-
1:500

SITE PLAN

NORTH

Per Ashiana Housing Ltd.
Signature of Authority

Signature of Architect

SIGNATURE OF AUTHORITY

SIGNATURE OF ARCHITECT

LEGEND

- WHOLE PROJECT ASHIANA UMANG PH-1&2 ASHIANA UMANG PH-III ASHIANA UMANG PH-IV ASHIANA UMANG PH-V FUTURE DEVELOPMENT


[illegible]

५. निम्नलिखित प्रश्नों के उत्तर दीजिए।
 (क) कौन सा पद 'अपभ्रंश' है?
 (ख) 'अपभ्रंश' शब्द का अर्थ क्या है?
 (ग) 'अपभ्रंश' शब्द का उदाहरण दीजिए।
 (घ) 'अपभ्रंश' शब्द का उदाहरण दीजिए।
SIGNATURE OF ARCHITECT

1. All the work to be done as per the approved plan and specifications.
2. The contractor shall be responsible for the execution of the work and for the quality of the materials used.
3. The contractor shall be responsible for the safety of the workmen and for the safety of the public.
4. The contractor shall be responsible for the disposal of the waste and for the cleaning of the site.
5. The contractor shall be responsible for the maintenance of the site during the construction period.
6. The contractor shall be responsible for the completion of the work within the stipulated time.
7. The contractor shall be responsible for the payment of the taxes and duties.
8. The contractor shall be responsible for the payment of the wages and salaries.
9. The contractor shall be responsible for the payment of the insurance.
10. The contractor shall be responsible for the payment of the interest on the loan.

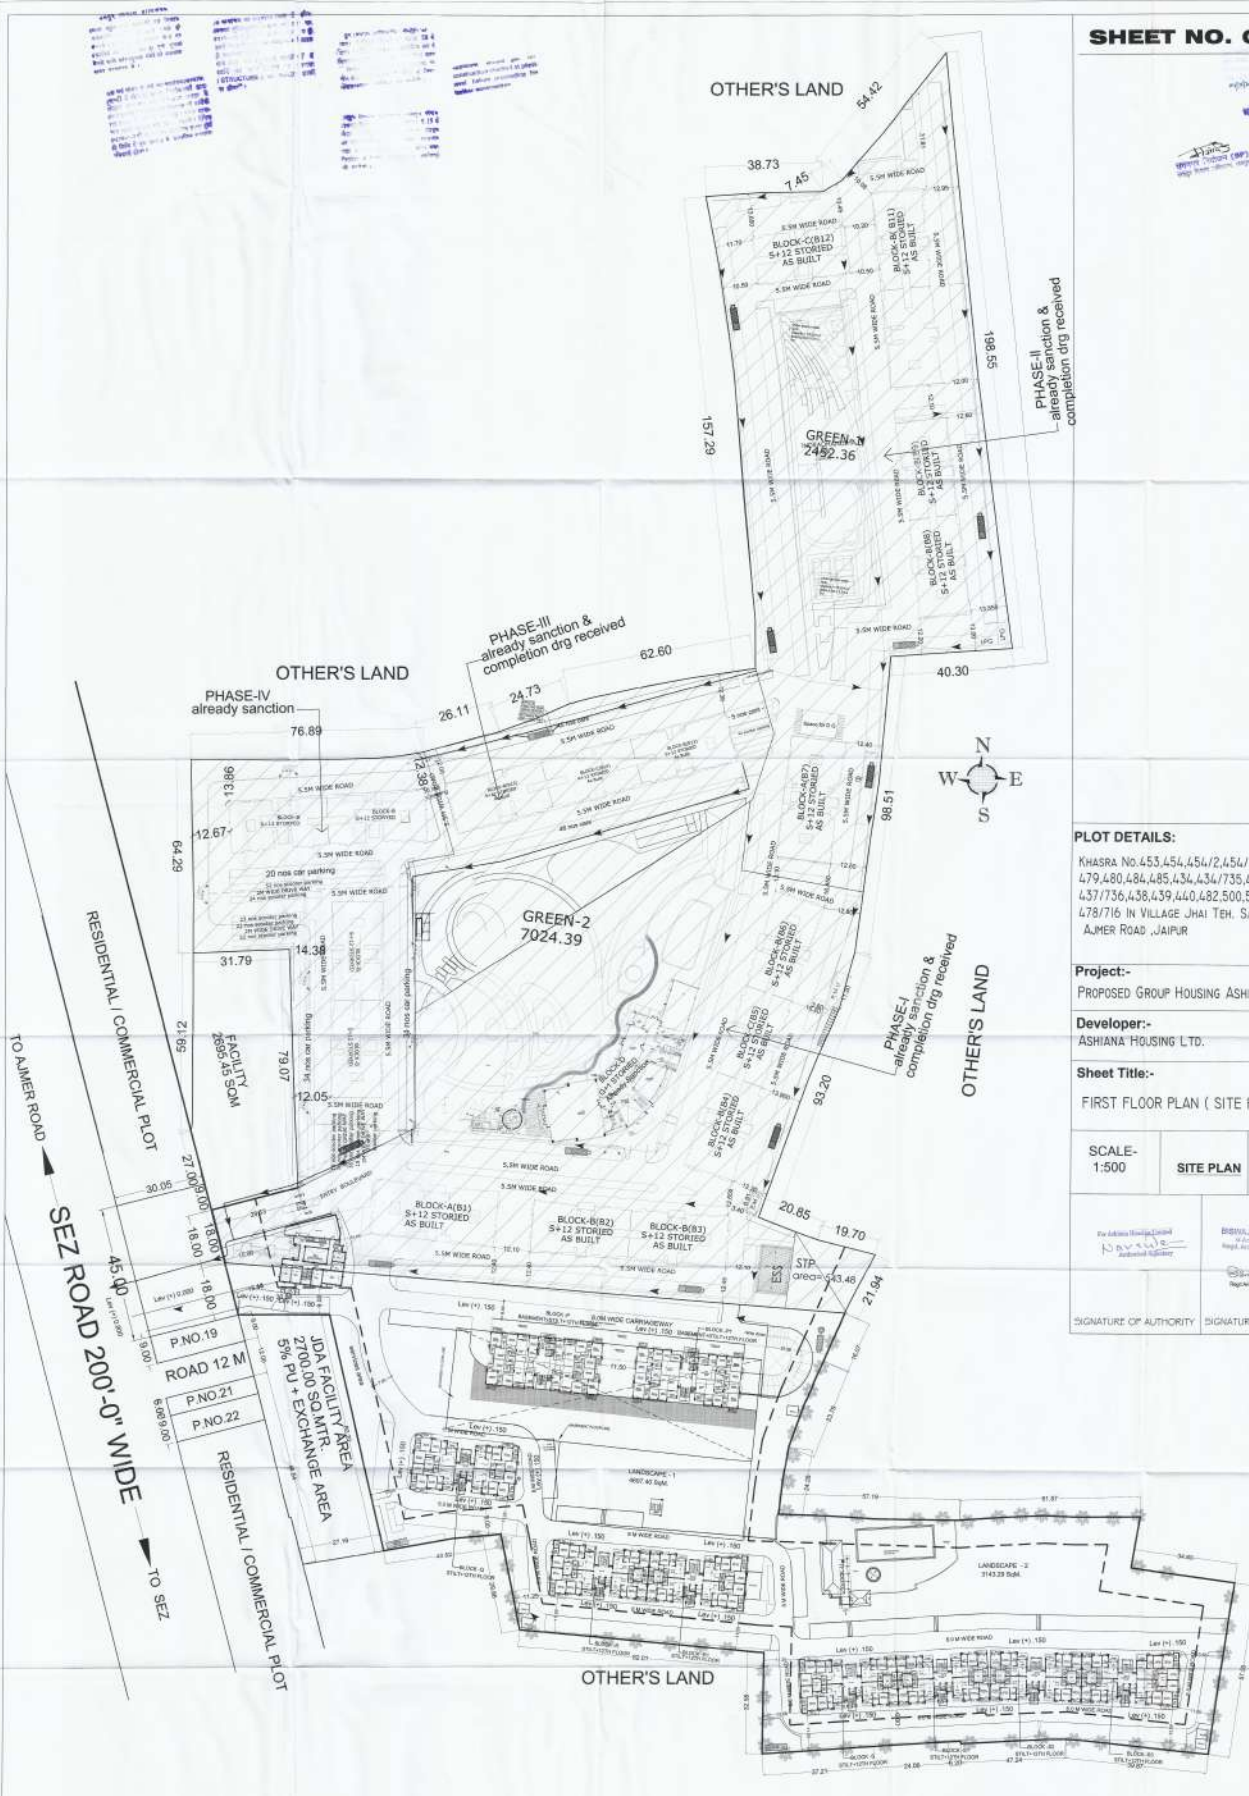

PLOT DETAILS:
 KHASRA No. 453, 454, 454/2, 454/1, 432, 433, 478, 479, 480, 484, 485, 434, 434/735, 435, 436, 437, 437/736, 438, 439, 440, 482, 500, 502, 503, 504/1, 478/716 IN VILLAGE JHAI TEH, SAGANER ON AJMER ROAD, JAIPUR

Project:-
 PROPOSED GROUP HOUSING ASHIANA UMANG

Developer:-
 ASHIANA HOUSING LTD.

Sheet Title:-
 FIRST FLOOR PLAN (SITE PLAN)

SCALE- 1:500	SITE PLAN	NORTH
-----------------	------------------	-------

For Ashiana Housing Limited
 P. NO. 19
 ROAD 12 M
 P. NO. 21
 P. NO. 22
 RESIDENTIAL / COMMERCIAL PLOT
 TO AJMER ROAD
 SEZ ROAD 200'-0" WIDE
 TO SEZ.

SIGNATURE OF AUTHORITY **SIGNATURE OF ARCHITECT**


OTHER'S LAND

APPROVED
DATE: 10/10/2018
BY: [Signature]
PROJECT: [Signature]
DESIGNER: [Signature]



FRONT ELEVATION (BLOCK-P1)

FRONT ELEVATION (BLOCK-P1)

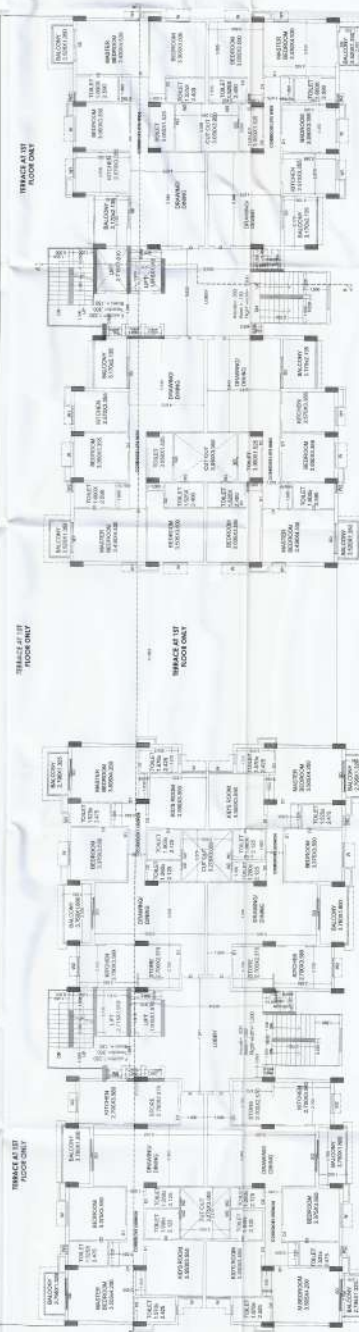

FIRST FLOOR PLAN (BLOCK-P1)

FIRST FLOOR PLAN (BLOCK-P1)

PLAT DETAILS:

Plot No. 453, 454, 455, 1000.

Project:-

POPPED GROUP HOUSING ASHIMA DHANE

Developer:-

ASHIMA HOLDING LTD.

Sheet No:-

01

First Floor Plan

FRONT ELEVATION

Block-P1

RESIDENCE

Scale: 1:100

North

Block-P1

RESIDENCE

Block-P1

RESIDENCE

REAR SIDE ELEVATION (BLOCK-P1)

1	100	100	---	-----	-----	----

Kendama No. 655, 656, 657, 1000.

PROPOSED GROUP HOUSING, ASHIANA UMANG

ASHTON HUSSEY LTD.

Sheet title:

REAR SIDE ELEVATION

SCALE 1:100
BLOCK PART
NORTH

Navelet
Assistant Secretary
D. J. Navelet

DATE OF AUTHORITY	SIGNATURE OF ARCHITECT
-------------------	------------------------



TYPICAL FLOOR PLAN/BLOCK-P1)



SECTION ON A-A

SECTION ON B-B



AREA DIAGRAM

[illegible]

PLOT DETAILS:

[illegible]

Project:

Developer:

ASHIANA HOUSING | TD

Sheet title:-

Sheet Title:-

TERRACE FLOOR PLAN

AREA DIAGRAM ELEVATIONS & SECTION

SCALE 1-100	BLOCK-R&S	WORTH
-------------	-----------	-------

RESIDENCE

--	--	--	--

[illegible]

For Release Under E.O. 13526

1. *Anterior* (front)

Regd. Address: CA/NA

Signature of Author(s)	Signature of Author
...	...



FRONT ELEVATION

SCHEDULE OF DOORS & WINDOWS				
S. NO	TYPE	WIDTH	HEIGHT	CL. LEV. / IN. LEV.
1	D1	1.05	2.10	0.00
2	D1	0.90	2.10	0.00
3	D2	0.75	2.10	0.00
4	SD	2.00	2.350	0.00
5	W1	1.525	1.60	0.750
6	W1	0.90	1.300	1.050
7	W2	0.60	0.80	1.200

PLOT DETAILS:

479,400,464,495,434,434,735,435,436,437, 481
457,775,438,439,440,482,500,502,503,504,1
478,775 IN VILLAGE JNU TEN. SAGANER CH.

Products:

Project:-
PROPOSED GROUP HOUSING ASHIANA UMANG

Developer:

1000

ASIAN

Sheet title:

STIL
TYP

38

SCALE 1-100

11

The Authors' Note

12022


continued on p. 10

100

The floor plan shows a symmetrical layout with a central corridor. Key areas include:

- Top Section:** Kitchen (1000 sq ft), Dining Room (1000 sq ft), Living Room (1000 sq ft), and a large Hall (1000 sq ft).
- Bottom Section:** Kitchen (1000 sq ft), Dining Room (1000 sq ft), Living Room (1000 sq ft), and a large Hall (1000 sq ft).
- Central Corridor:** A central corridor runs through the middle of the plan, connecting the top and bottom sections.
- Side Rooms:** Various rooms are located on the sides, including bedrooms, bathrooms, and a terrace.
- Parking Area:** A parking area is located at the bottom right of the plan.
- North Arrow:** A north arrow is located in the upper right corner of the plan.


TYPICAL FLOOR PLAN
1st to 12th FLOOR

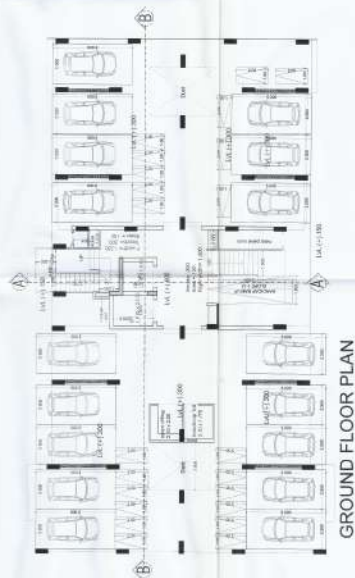


GROUND FLOOR PLAN



FRONT ELEVATION

 

TYPICAL FLOOR PLAN
1st to 12th FLOOR

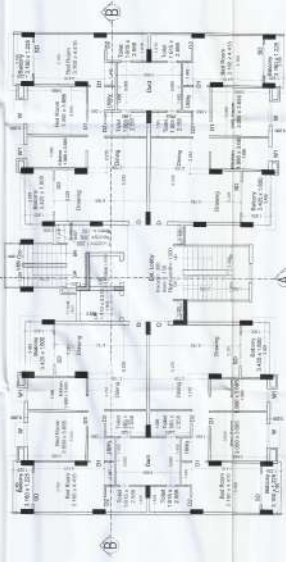

SCHEDULE OF DOORS & WINDOWS				
S. NO	TYPE	WIDTH	HEIGHT	CHILL LIN. LEV.
1	D	1.05	2.10	0.00
2	D1	0.90	2.10	0.00
3	D	0.75	2.10	0.00
4	SD	2.00	2.350	0.00
5	W	1.925	1.60	0.760
6	W1	0.90	1.300	0.650
7	W2	0.60	0.90	1.200

PLOT DETAILS:

PHARRA NO. 453,454,455,456,999,1000.

Project:-

PROPOSED GROUP HOUSING ASHIANA UMANG

Sheet title:

STILT FLOOR PLAN

TYPICAL FLOOR PLAN

SCALE-T 100

RESIDENCE

[illegible]

THE MICHIGAN TECHNOLOGICAL UNIVERSITY



1962

Signature: _____
Date: _____

quantities are available


quantity of water

quantity of water

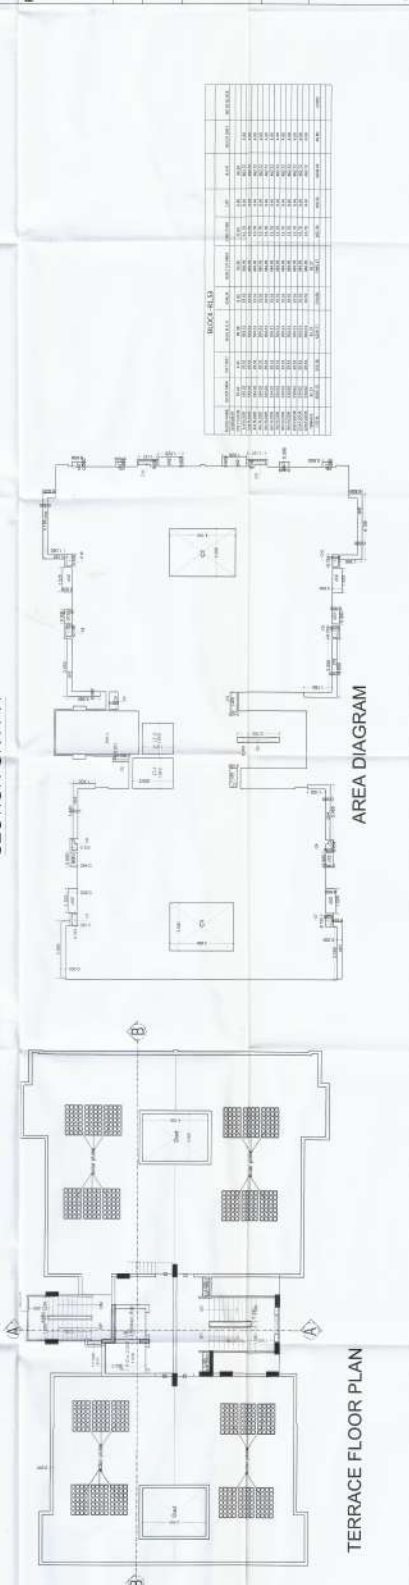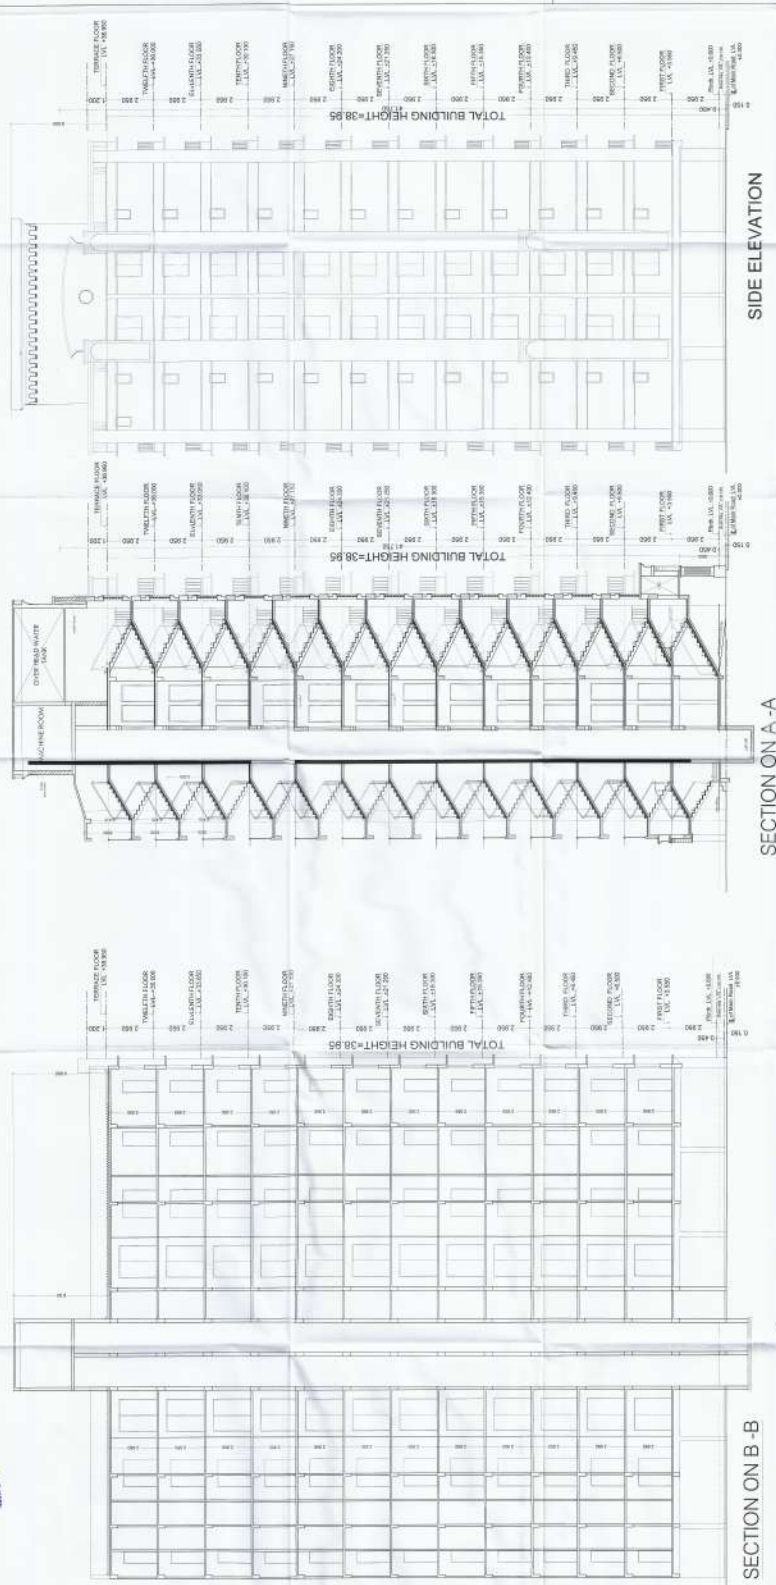


PLOT DETAILS:
 479, 480, 481,1000.

Project: PROPOSED GROUP HOUSING ASHANG UMANG
Developer: ASHANG HOUSING LTD.
Sheet Title: TERRACE FLOOR PLAN AREA DIAGRAM ELEVATIONS & SECTION
Scale: 1:100
Block: BLOCK-1/153
Residence: RESIDENCE
North: NORTH
Signature: [Signature]
Date: [Date]

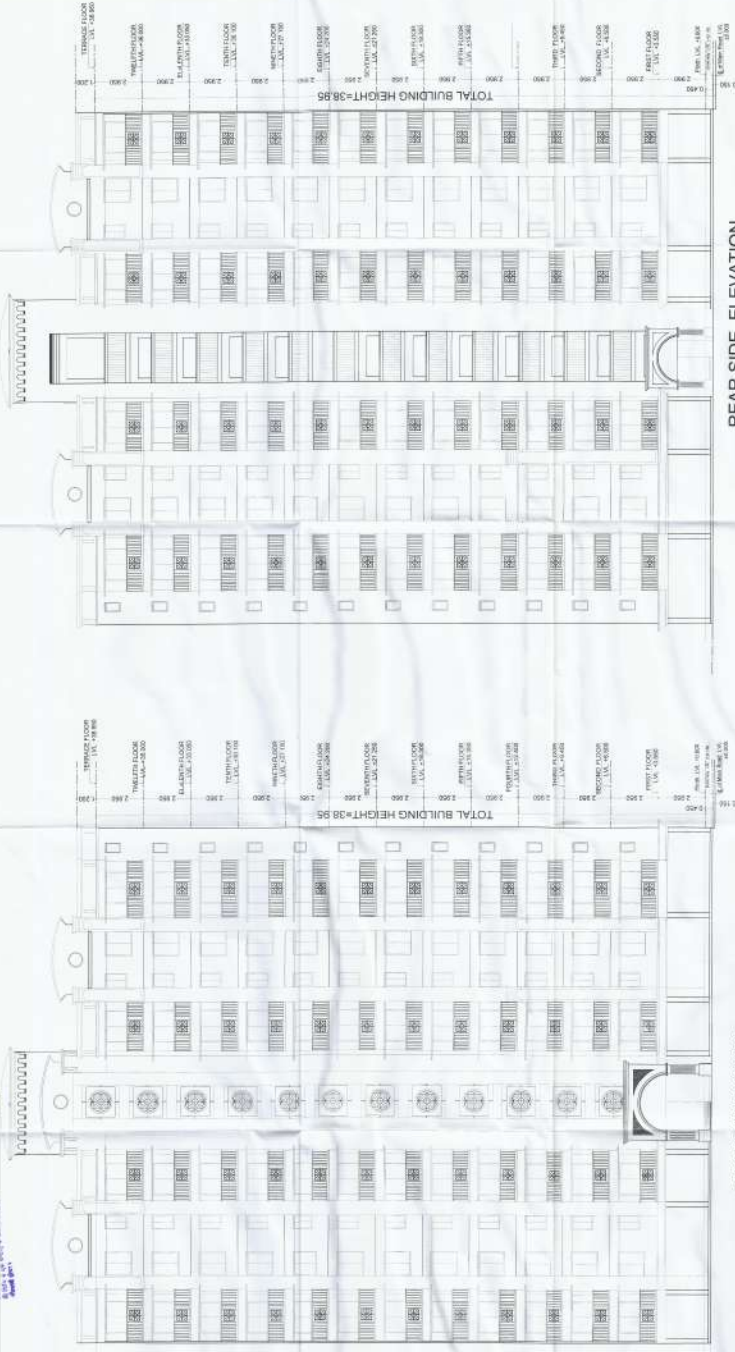


REAR SIDE ELEVATION

FRONT ELEVATION

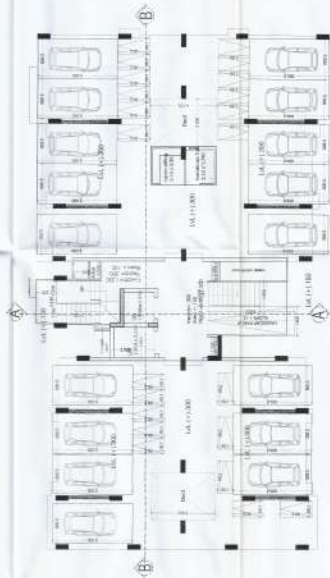

GROUND FLOOR PLAN

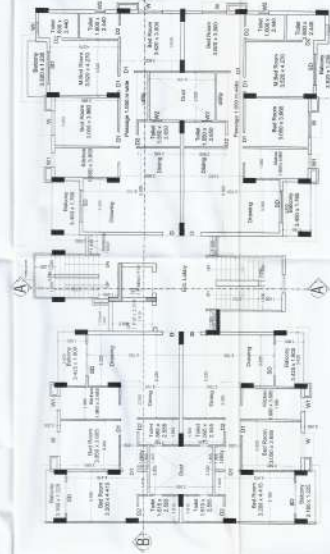

TYPICAL FLOOR PLAN
1st to 12th FLOOR

SCHEDULE OF DOORS & WINDOWS

SNO	TYPE	WIDTH	HEIGHT	CILL	LEV	FIN	LEV
1	D	1.05	2.10	0.00	2.10		
2	D1	0.90	2.10	0.00	2.10		
3	D2	0.75	2.10	0.00	2.10		
4	SD	2.00	2.350	0.00	2.350		
5	W	1.525	1.60	0.750	2.350		
6	W1	0.90	1.300	1.050	2.350		
7	W2	0.60	0.90	1.200	2.10		

PLOT DETAILS:

Plot No. 10, 11, 12, 2

SHEET NO. 17/18

BLOCK - COMMERCIAL		BLOCK - RESIDENTIAL	
NO.	AREA (SQ. FT.)	NO.	AREA (SQ. FT.)
1	1000	1	1000
2	1000	2	1000
3	1000	3	1000
100	1000	100	1000

PLOT DETAILS

KHASRA NO. 453, 454, 455, 1000.

Project:-
 Proposed Group Housing Ashiana Umang


Developer:-
 Ashiana Housing Ltd.


Sheet title:-
 Ground Floor Plan First Floor Plan
 Terrace Floor Plan
 Section Elevation 1/400-2/4
 Section Elevation 1/400-3/4
SCALE: 1:100
 (BLOCK-T)
 COMMERCIAL
 DRAWING
 (PLAZA)
 NORTH
 variable site plan





For Ashiana Housing Ltd.
 Project Manager
 Signature
 Date

Signature of Authority
 Signature of Architect

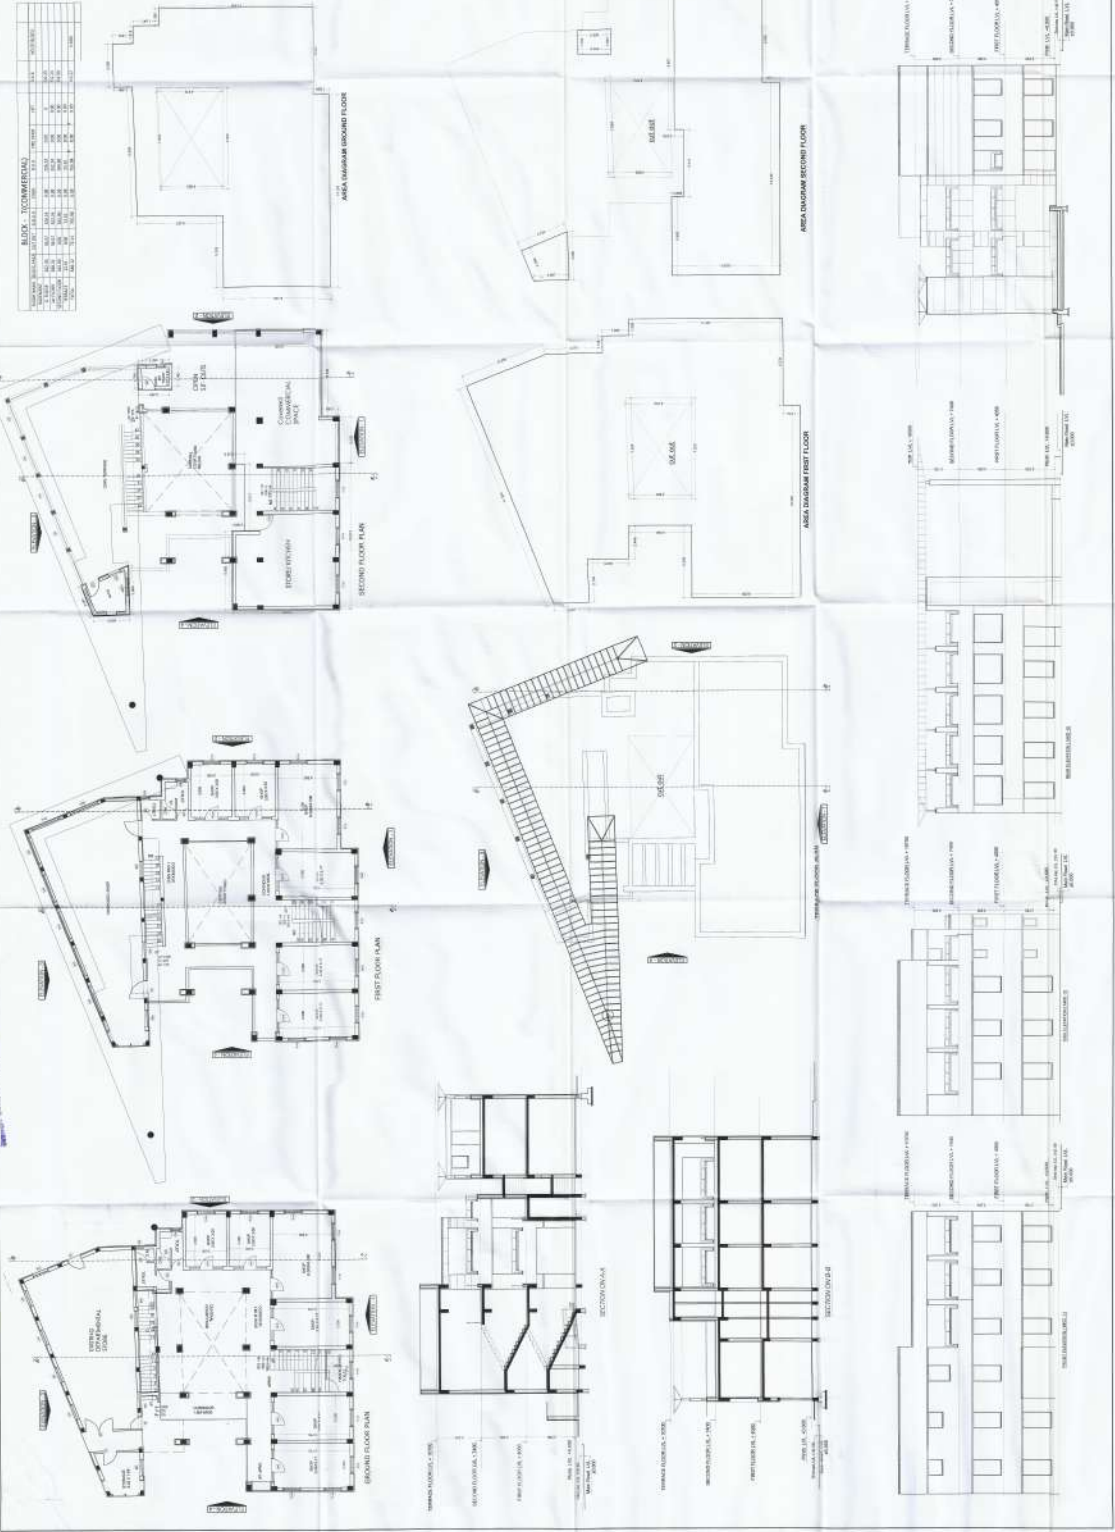

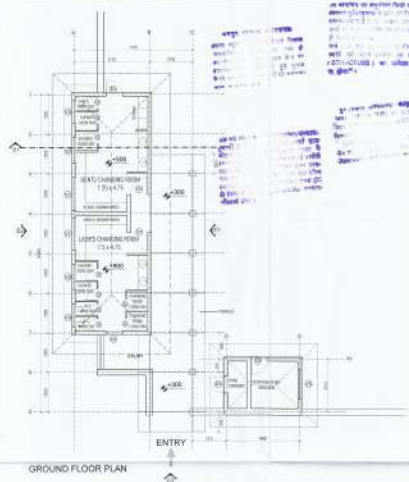

BLOCK - U (CHANGE ROOM)							
FLOOR NAME	BUILD AREA	COTRIB	SIRAJA	ENGA	SEJA	FIRE STAIR	NET
BASMENT	219.52	125.62	55.90	0.00	55.90	0.00	0
G FLOOR	219.52	125.62	55.90	0.00	55.90	0.00	0
TOTAL	219.52	125.62	55.90	0.00	55.90	0.00	0.00

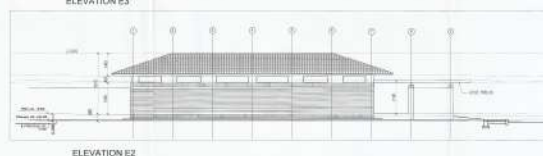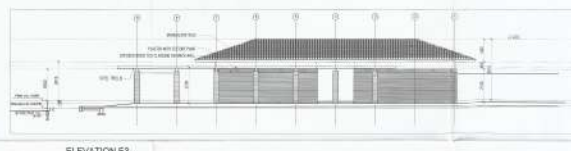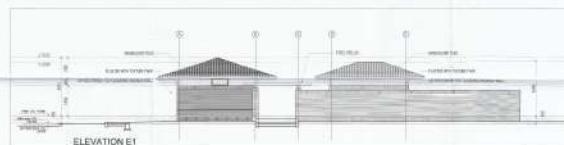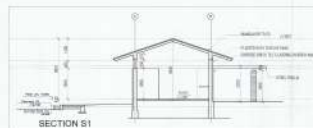

SHEET NO. 18/18

DOOR WINDOW SCHEDULE			
NO.	TYPE	SIZE	REMARKS
1	DOOR	1.20 x 2.10	DOOR
2	DOOR	1.20 x 2.10	DOOR
PLOT DETAILS

Khasra No: 453, 454, 454/1, 452, 453, 478, 479, 480, 484, 485, 436, 434/735, 435, 436, 437, 437/736, 438, 439, 440, 482, 500, 502, 503, 504/1, 478/716 IN VILLAGE JHAI TEH. SAGNER ON AJMER ROAD, JAIPUR

Project:-
PROPOSED GROUP HOUSING ASHIANA UMANG

Developer:-
ASHIANA HOUSING LTD.

Sheet title:- GROUND FLOOR PLAN
ELEVATIONS, SECTION ON E1

SCALE:- 1:100

(BLOCK: U)
CHANGE ROOM

NORTH

variable/size plan

BSWALJIT BHOWALPTA
Architect
Regd. Architect: CN/75888

SIGNATURE OF AUTHORITY SIGNATURE OF ARCHITECT