


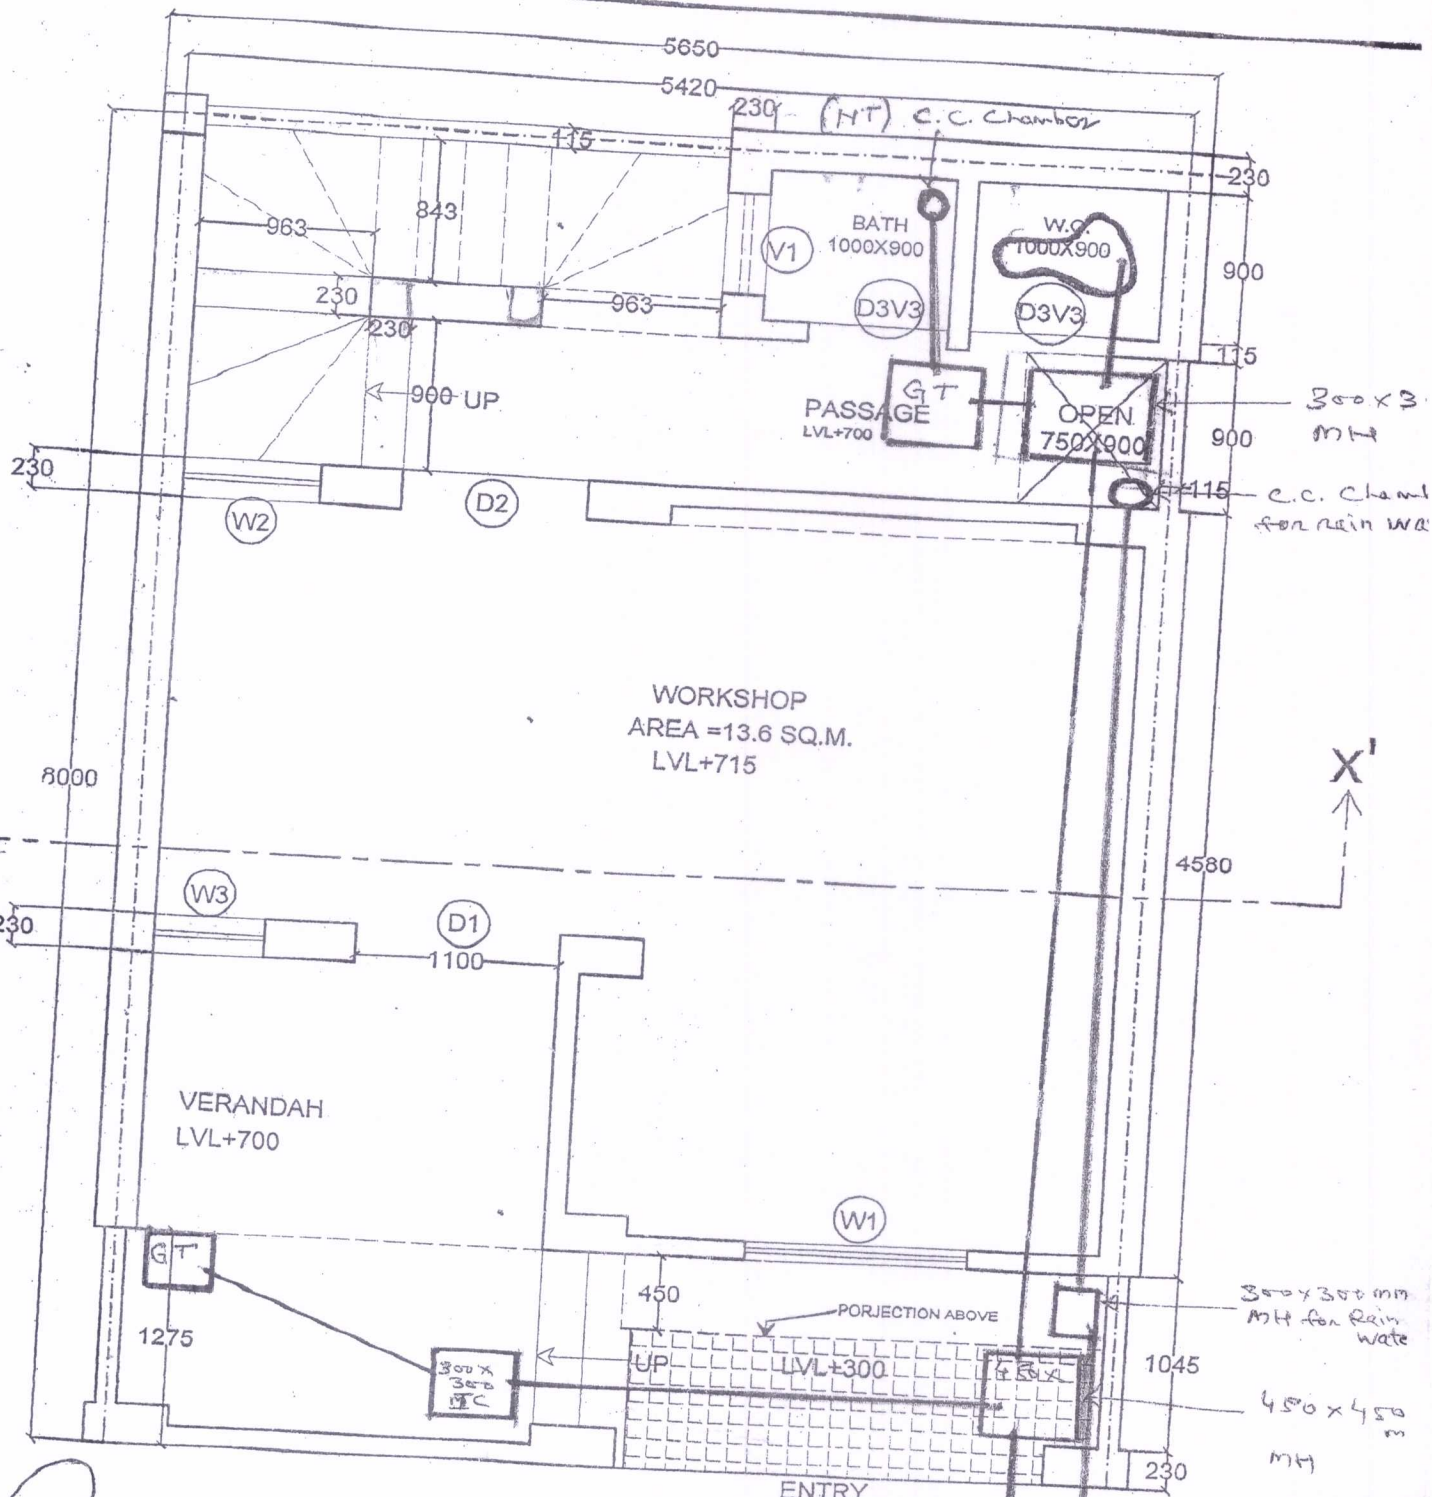

PLOT AREA : 466.55
Sqft.

G.F. PLINTH


AREA :

378.05 sqft.

Resident Engineer
RHB. Div. I-1 G.W. & S.W.
Jaipur

D.H.C. C-III
R.H.B. JAIPUR

Nasiruddin Khan
P.S.C. (S) Drawing

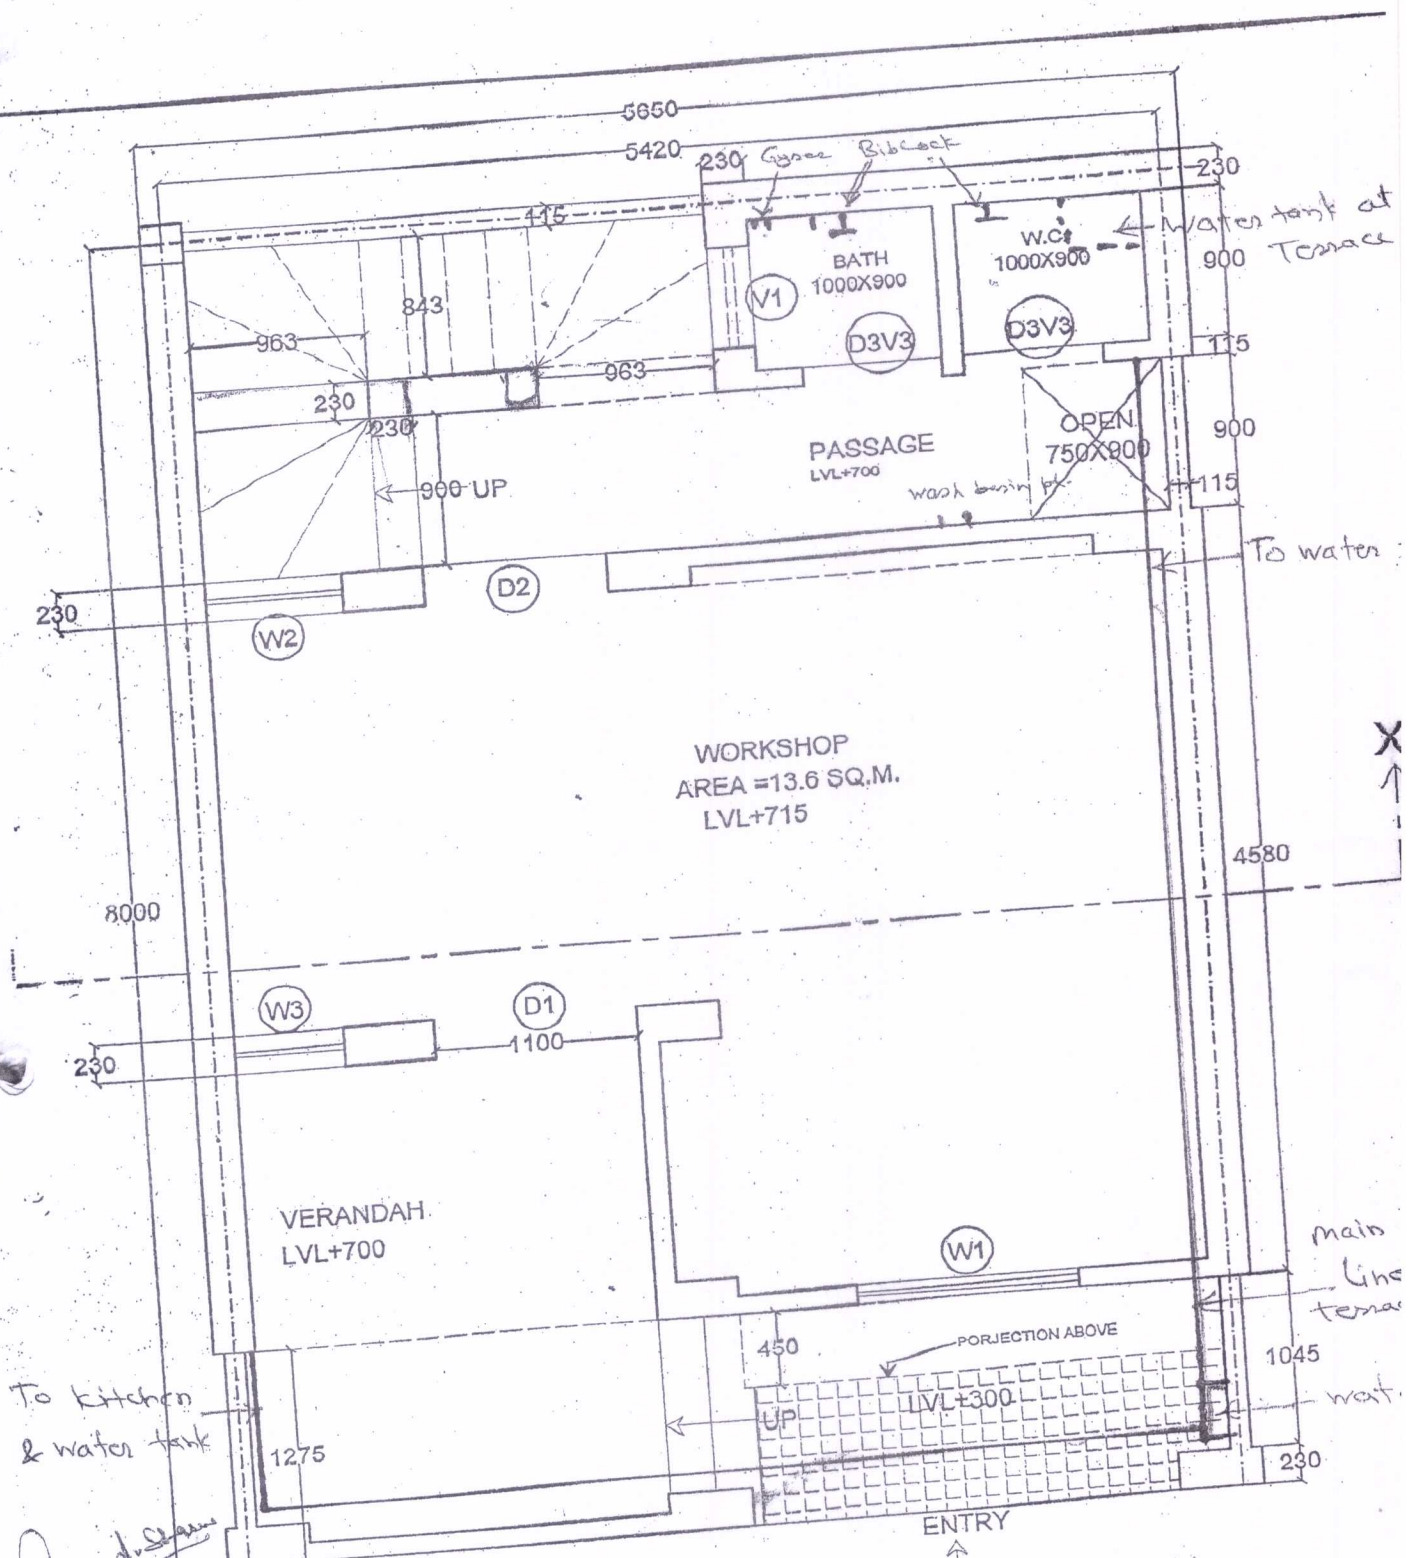


Narsindh Singh
P.E. (Civil)

PLOT AREA : 466.55 Sqft.

G.F. PLINTH AREA : 378.0
Drawing Received
3/12/13

DEZ

Approved
D.H.C.J.C.-III
B. JAIPUR

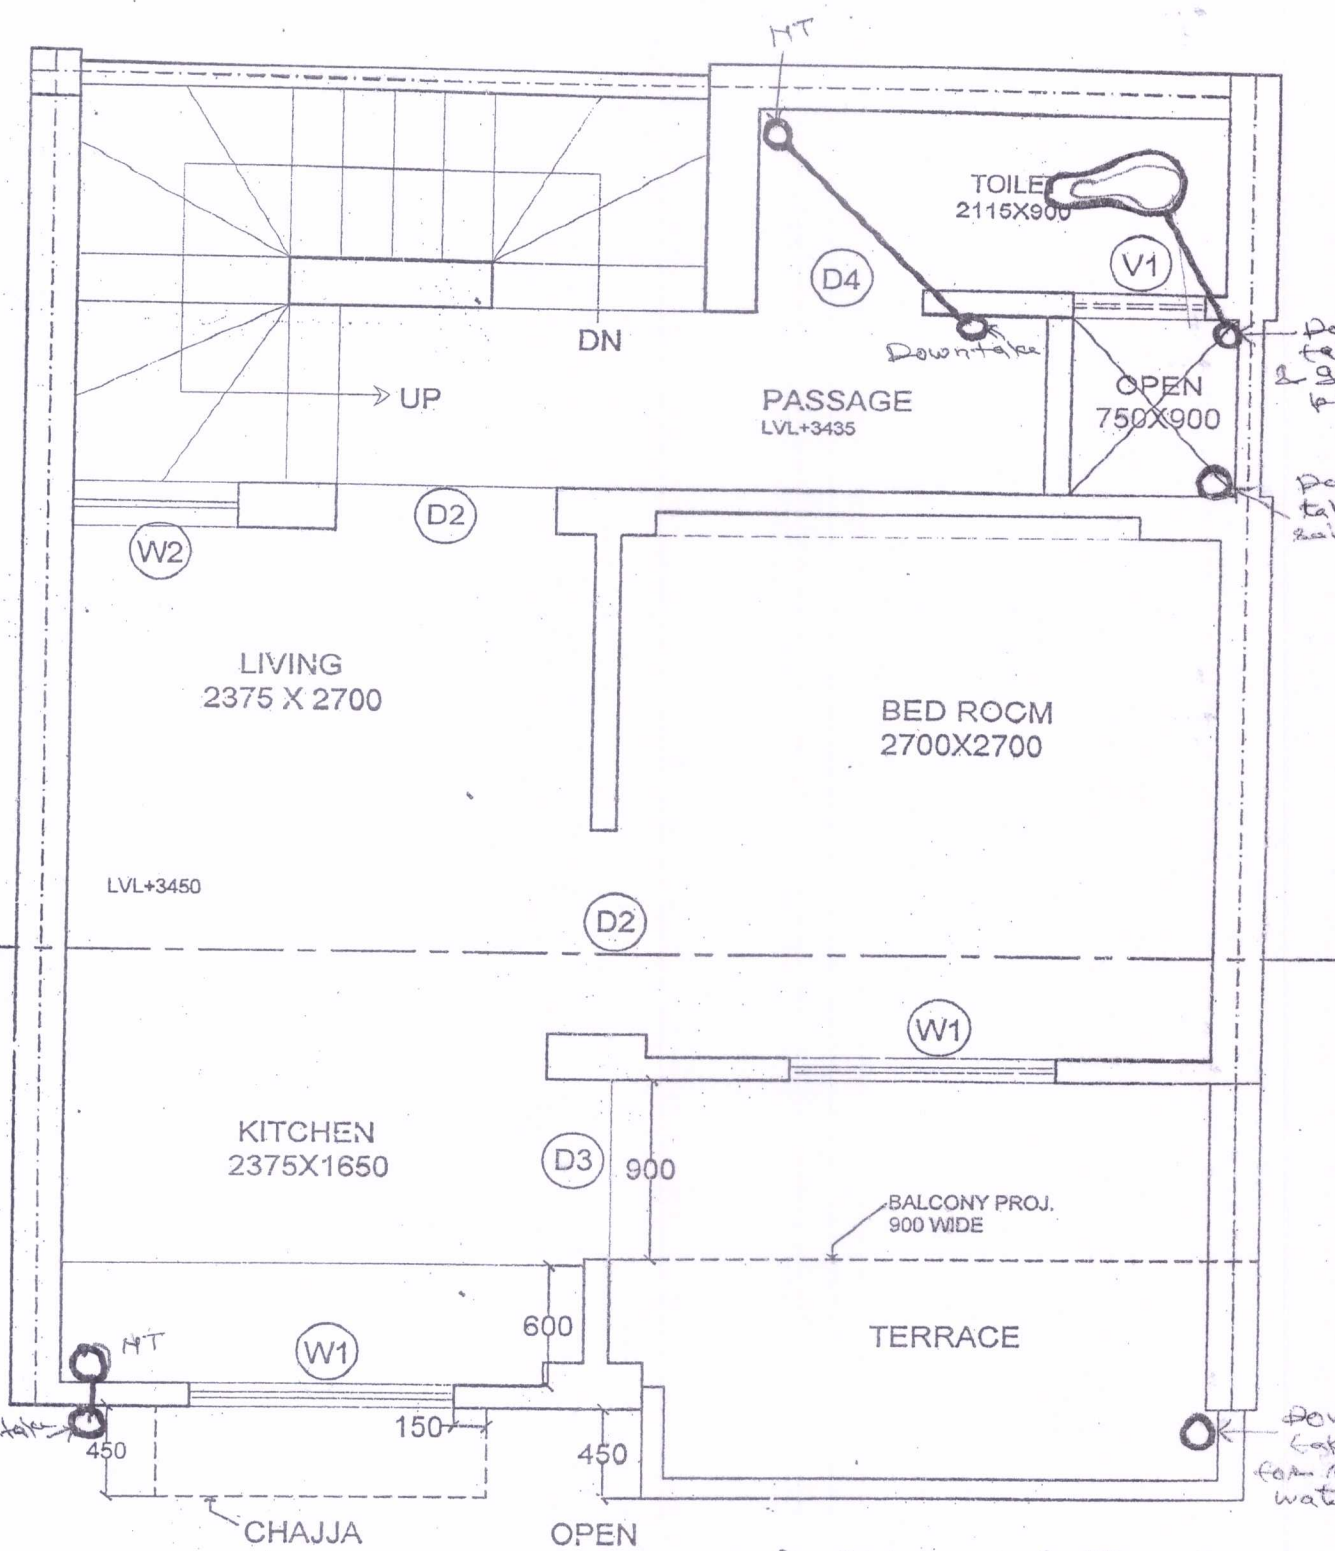

F.F. PLINTH AREA: 288.0 sqft.


Take PLINTH AREA = 666.0 sqft.

DHOJICHA
H.B. JAIPUR

Resident Engineer

REZ

ABE

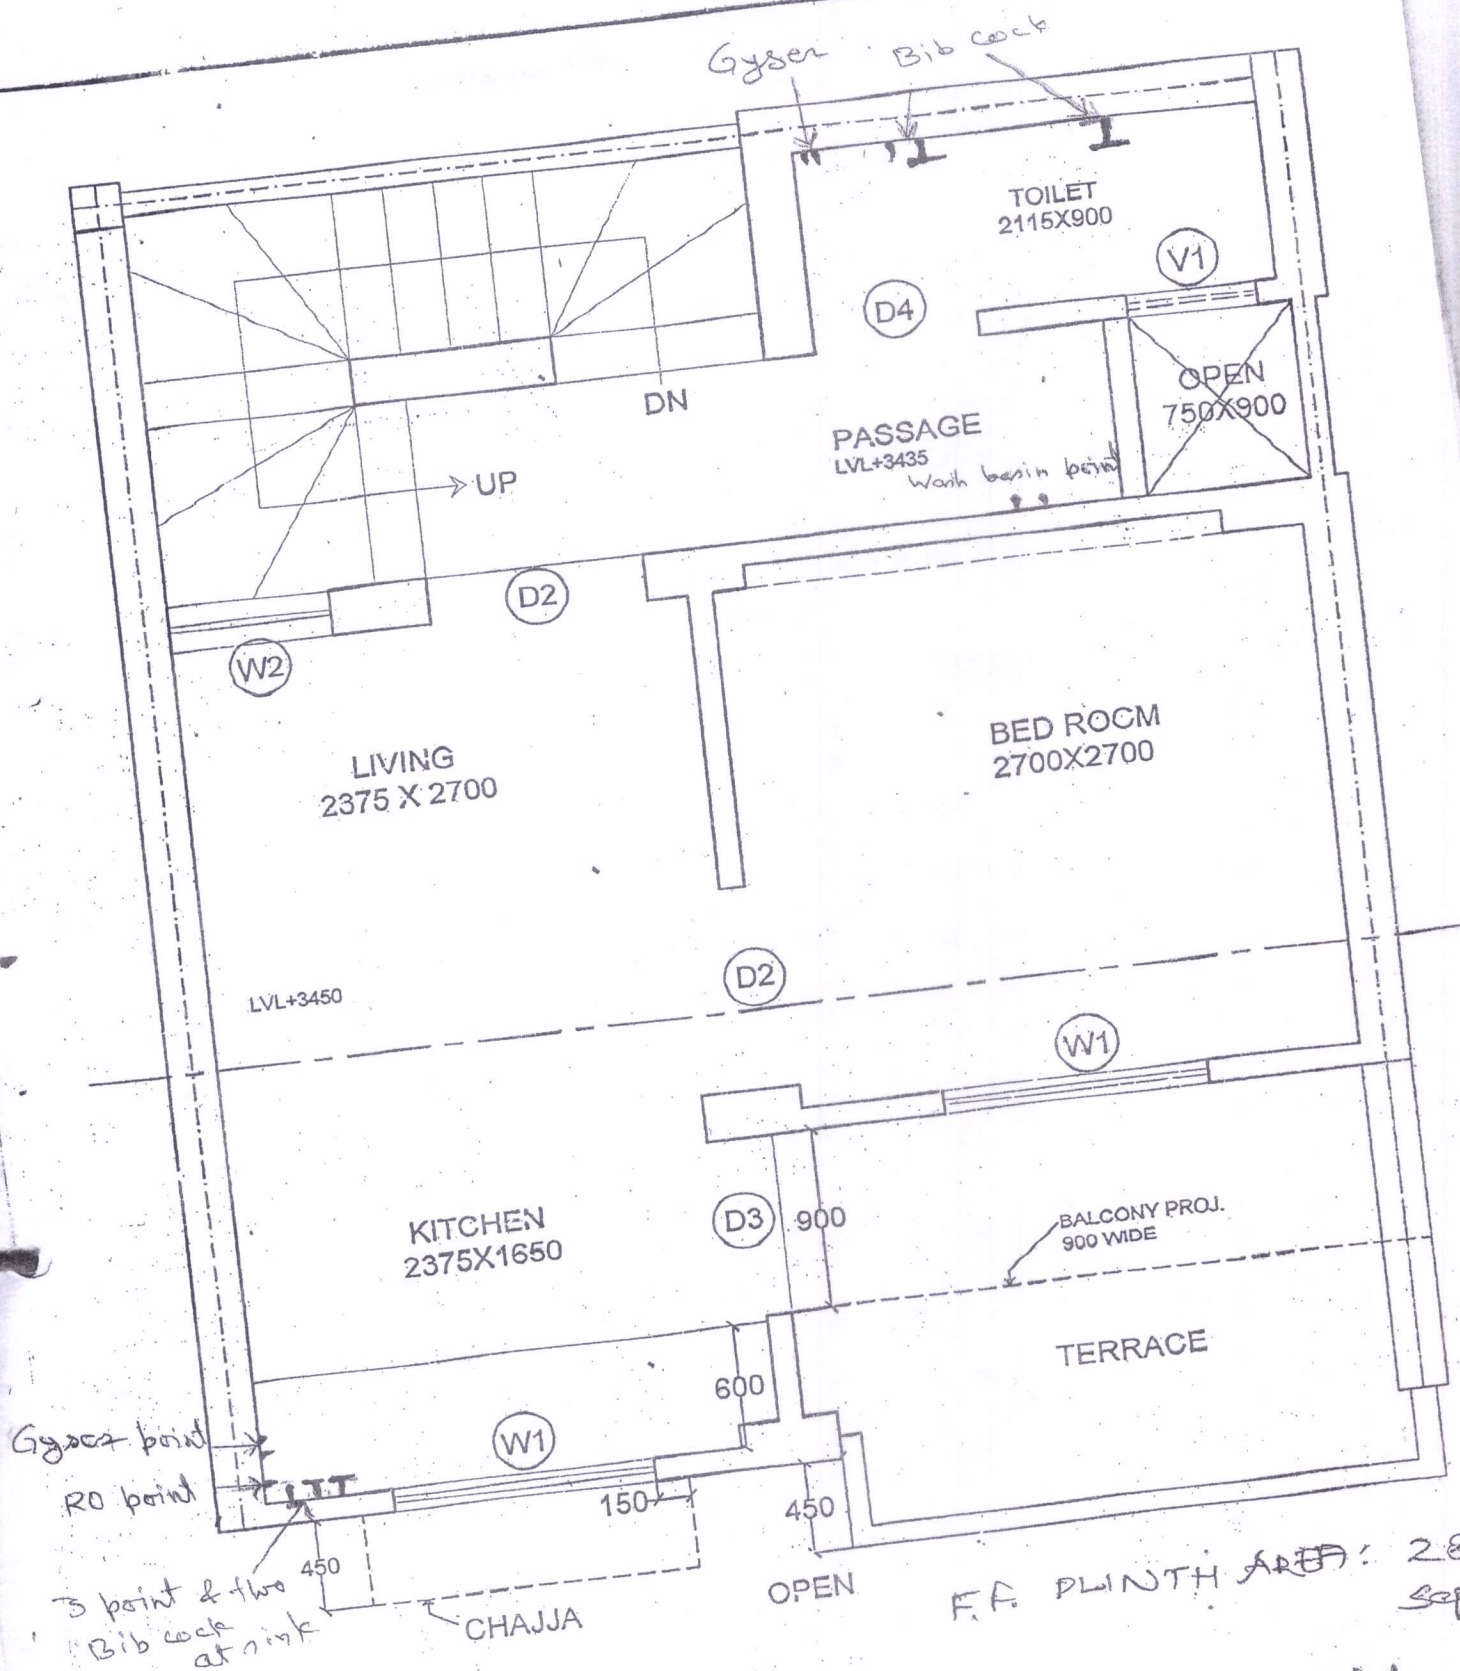

F.F. PLINTH AREA: 288
sqft

TOTAL PLINTH AREA
= 666.0 sqft

FIRST FLOOR PLAN


Drawn by *Reshmi*
3/12/13

Approved

D H C J C-III
B. JAIPUR

Residential Engineer

Reshmi Reshmi
REZ

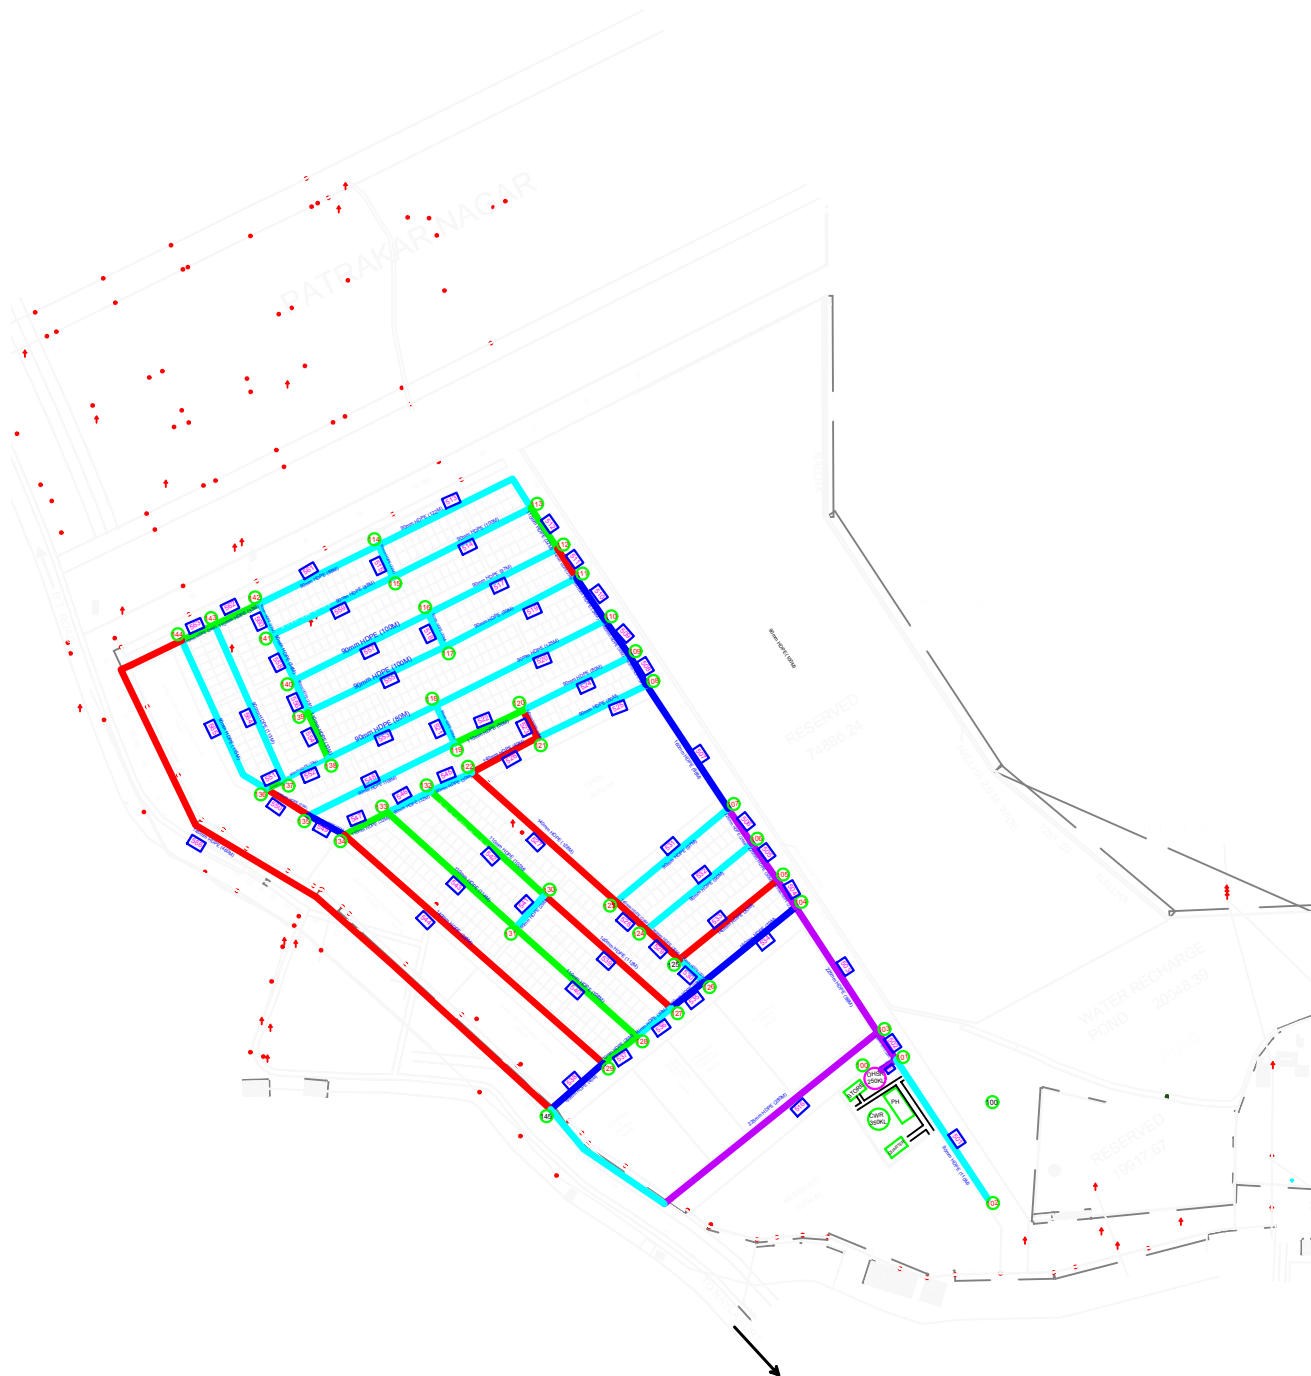

STATUS OF INDIVIDUAL PIPELINE

PIPE NO.	FROM NODE	TO NODE	SIZE OF PIPE (MM)	LENGTH (METER)	TYPE OF PIPE	COLOR
1001	100	101	100	10	RED	RED
1002	101	102	100	10	RED	RED
1003	102	103	100	10	RED	RED
1100	199	200	100	10	RED	RED

SUMMARY

PIPE NO.	SIZE OF PIPE (MM)	LENGTH (METER)	TYPE	COLOR
1001	100	10	RED	RED
1002	100	10	RED	RED
Project :- Water Supply Scheme of Dastkar Nagar,
Nayla, Jaipur



Title of sheet :- Distribution pipe line network

Prepared By :- PE (Jr) Checked By :- PE (Sr)

Approved By :- RE SCALE :- NTS

DRG NO. RHB/PHE/2015/WSS/DASTKAR NAGAR/2

RAJASTHAN HOUSING BOARD

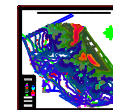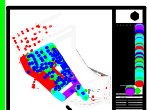

439891.8980