


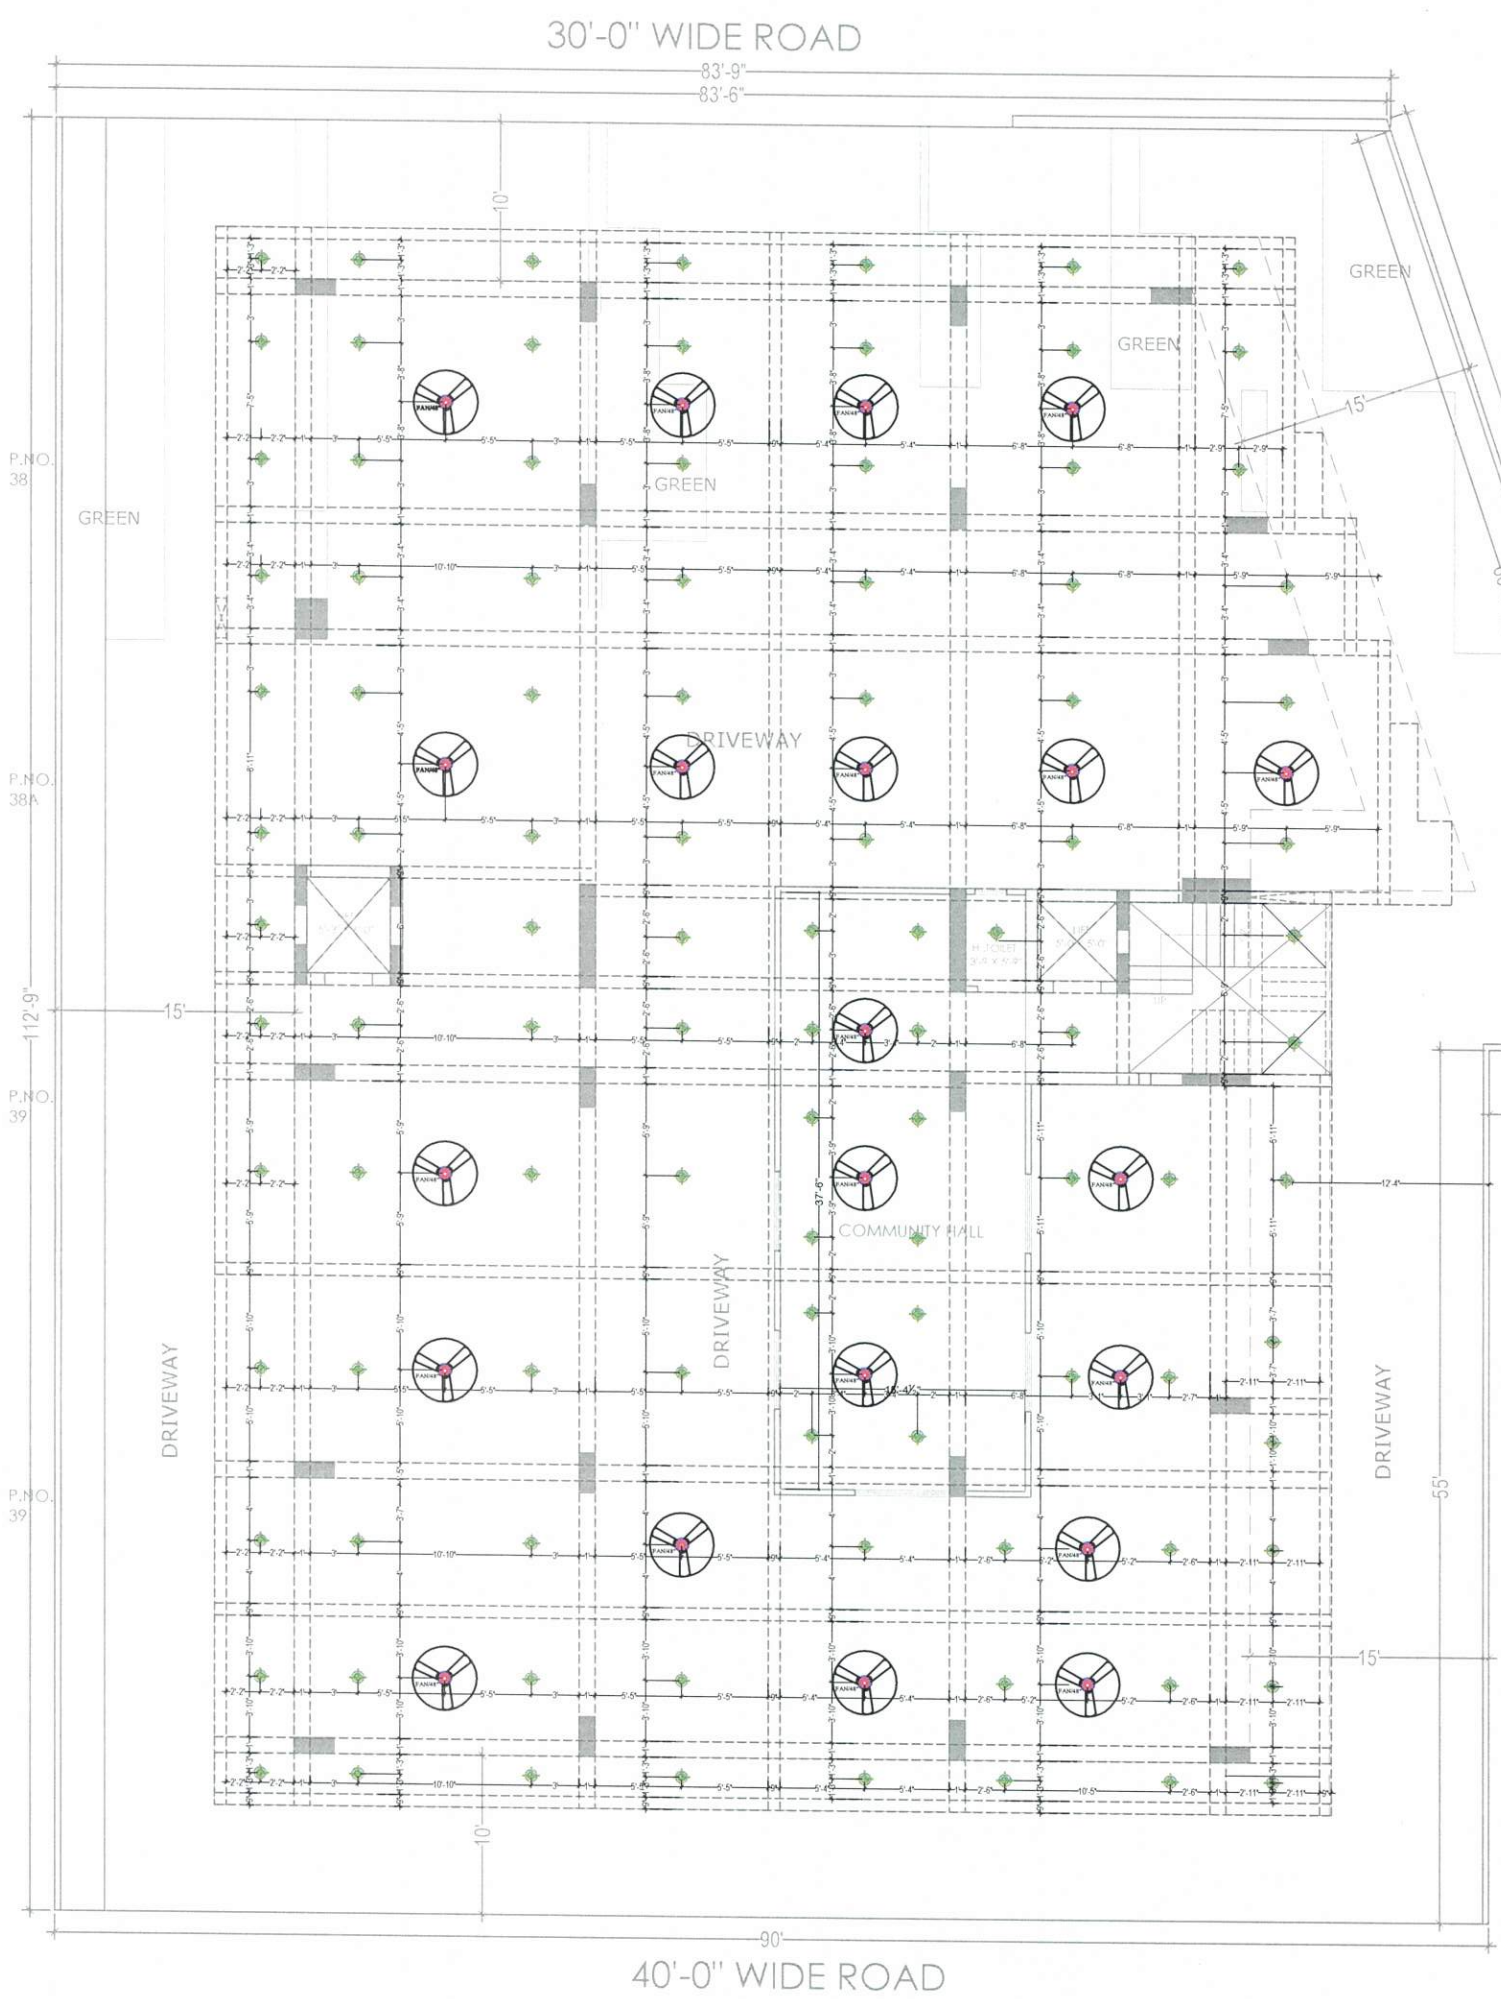

**STILT FLOOR
ELECTRICAL LAYOUT**

LEGEND	
SYMBOL	DESCRIPTION
	DISTRIBUTION BOX
	SWITCH BOARD (8A SOCKET & SWITCHES)
	16A SOCKET WITH SWITCH
	6A POWER SOCKET WITH SWITCH
	CAMERA
	SPLIT AC
	COMPUTER POINT
	TOILET MIRROR LIGHT 1x16w
	WALL FAN
	CEILING LIGHT
	TUBE LIGHT
	WALL BRACKET LED LIGHT
	1 x 14 W MIRROR LIGHT
	900 / 1200 MM SWEEP CEILING FAN
	EXHAUST FAN
	1 x 72 W CHANDELIER LIGHT
	3 x 8 W CONCEALED FOOT LIGHT
	6A SS FAN REGULATOR, TL SWITCH @ HT 2'6"
	6A SS 25A AC @ HT 2'6"
	6A 2 NOS SOCKET - 1 NOS
	16A SWITCH - TV COAXIAL SOCKET @ HT 3'6"
	16A SS FOR GEYSER & 6A SS FOR RO @ HT 5'6"
	16A SS FOR MICROWAVE & 6A SS FOR MIXER @ HT 5'6"
	6A SS FOR CHIMNEY @ HT 5'6"
	16A SS FOR FRIDGE @ HT 5'6"
	3 x 1.5 SOMM LIGHT CONTROL CU. WIRE
	3 x 1.5 SOMM 2 WAY LIGHT CONTROL WIRE
	3 x 2.5 SOMM CU. WIRE FOR AC IDU
	3 x 4.0 SOMM CU. WIRE FOR POWER CIRCUIT
	3 x 2.5 SOMM CU. WIRE FOR LIGHT CIRCUIT
	CAT-6 LAN WIRE RJ-45 JACK TO LAN SWITCH
	2 PAIR TELEPHONE WIRE RJ-11 JACK TO TTB
	RG-6 TV CABLE SETUP BOX TO TV SPLITTER
	CAT-6 CCTV CABLE CCTV CAMERA TO DVR

CLIENT :

Mr. NATHU JI

ARCHITECTS :

4 INSIDE

ARCHITECTURE N INTERIORS

Plot no. 72, S.P. Marg, C- Scheme
jaipur, rajasthan, India
cont: +91 9950595991, 91 9982812777
e.mail: jeets.arch@gmail.com

STRUCTURAL CONSULTANTS:

MEP CONSULTANT : --

SHRI SHYAM CONSULTANT

PLUMBING | FIRE | ELECTRICAL | STP | WTP

JAIPUR-302006

PH.NO. +91 9785427711

DEALT BY	REVISION	DATE
RAMESH	00	23.10.2023

Er. SANJAY SHARMA
B.L. Electrical

REVISION

S No	DATE	REVISION DESCRIPTION
1		GENERAL NOTES :
2		All dimension on this drawing are in MMS System. Only written dimensions are to be followed. Drawing should not be scaled.
3		All measurements should be checked and verified by the contractor prior to execution of work at the site.
4		This drawing is to be read in conjunction with all relevant structural, services & facility planning drawings.
5		Architectural drawings are to be followed for the location of all structural members & masonry walls, for doors & reinforcement details of structural members. Relevant structural drawings are to be referred.
6		Any discrepancies between architectural, structural and services drawings must be brought to the notice of the architect immediately & prior to execution of work.
7		Coordination with services such as fire, plumbing & electrical, etc. is the responsibility of the contractor.
8		All masonry walls should be aligned with the columns as indicated on the plan irrespective of the position as calculated with the dimensioning.
9		For details, refer relevant large scale detail drawings, as indicated.

PROJECT :

SHRI VINAYAK HOMES
PROPOSED RESIDENTIAL
BUILDING ON P. NO.-
35,36,37,40,41&42 HANUMAN
VIHAR, (BALRAMPURA URF
KHEJARO KA BAS), JAIPUR

NAME OF DRAWING:

**STILT FLOOR
ELECTRICAL LAYOUT**


DRAWN BY:	Banwari Lal	APPROVED BY:	JITENDRA SHARMA
DRAWING	WORKING DRAWING	NORTH:	
PROJECT NO. :		DATE :	02, Nov. - 2023
SCALE :	NTS	REV. NO. :	R-1

DRAWING NO. :

A-ST-01

PRODUCED BY AN AUTODESK EDUCATIONAL PRODUCT

PRODUCED BY AN AUTODESK EDUCATIONAL PRODUCT

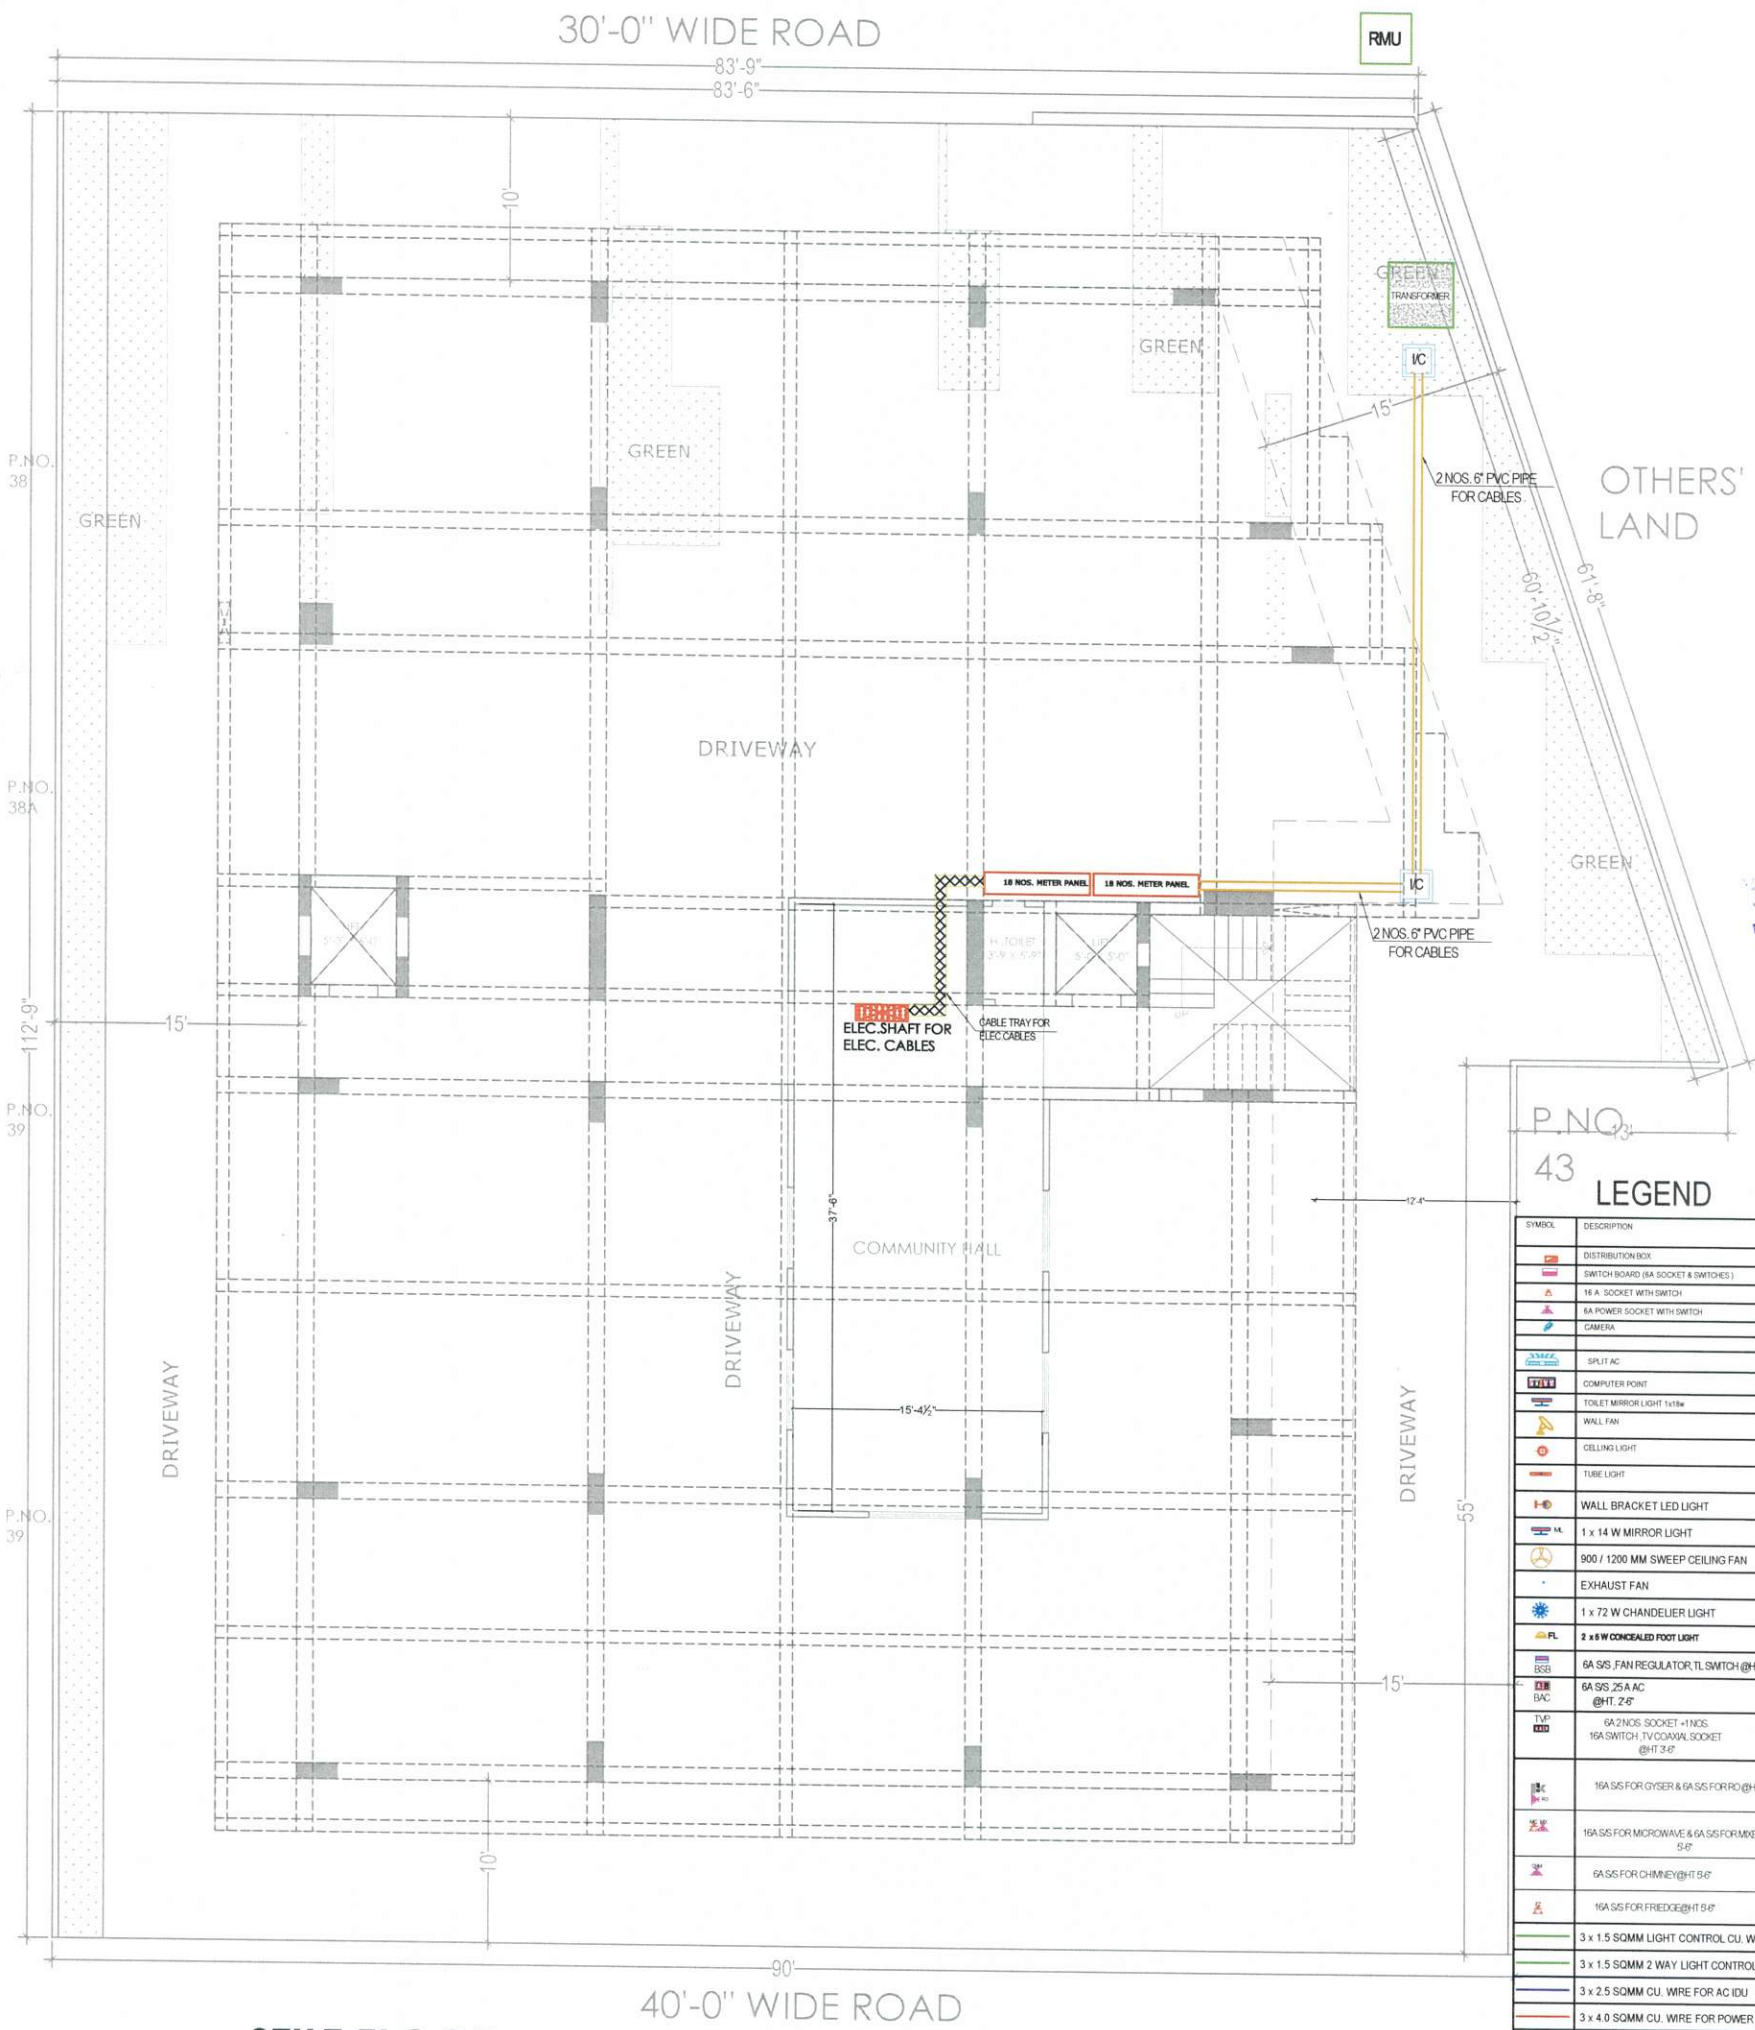

STILT FLOOR
ELECTRICAL ROUTE LAYOUT

CLIENT :

Mr. NATHU JI

ARCHITECTS :
4 INSIDE
ARCHITECTURE N INTERIORS
Plot no. 72, S.P. Marg , C- Scheme
Jaipur, Rajasthan, India
cont: +91 9950595991 , 91 9982812777
e.mail: jeets.arch@gmail.com

STRUCTURAL CONSULTANTS:

MEP CONSULTANT : --
SHRI SHYAM CONSULTANT
PLUMBING ! FIRE ! ELECTRICAL ! STP ! WTP
JAIPUR-302006
PH.NO. +91 9785427711

DEALT BY	REVISION	DATE:
RAMESH	00	23.10.2023

Shyam
Er. SANJEEV SHARMA
R.E.(Electrical)

P.N.O. 43
LEGEND

SYMBOL	DESCRIPTION
[Symbol]	DISTRIBUTION BOX
[Symbol]	SWITCH BOARD (8A SOCKET & SWITCHES)
[Symbol]	16 A SOCKET WITH SWITCH
[Symbol]	8A POWER SOCKET WITH SWITCH
[Symbol]	CAMERA
[Symbol]	SPLIT AC
[Symbol]	COMPUTER POINT
[Symbol]	TOILET MIRROR LIGHT 1x1ft
[Symbol]	WALL FAN
[Symbol]	CEILING LIGHT
[Symbol]	TUBE LIGHT
[Symbol]	WALL BRACKET LED LIGHT
[Symbol]	1 x 14 W MIRROR LIGHT
[Symbol]	900 / 1200 MM SWEEP CEILING FAN
[Symbol]	EXHAUST FAN
[Symbol]	1 x 72 W CHANDELER LIGHT
[Symbol]	2 x 8 W CONCEALED FOOT LIGHT
[Symbol]	6A SS FAN REGULATOR, TL SWITCH @ HT. 2'6"
[Symbol]	6A SS, 25A AC @ HT. 2'6"
[Symbol]	6A 2 NOS. SOCKET + 1 NOS. 16A SWITCH, TV COAXIAL SOCKET @ HT. 3'6"
[Symbol]	16A SS FOR GYSER & 6A SS FOR RO @ HT. 5'6"
[Symbol]	16A SS FOR MICROWAVE & 6A SS FOR MIXER @ HT. 5'6"
[Symbol]	6A SS FOR CHIMNEY @ HT. 5'6"
[Symbol]	16A SS FOR FREDGE @ HT. 5'6"
[Symbol]	3 x 1.5 SQMM LIGHT CONTROL CU. WIRE
[Symbol]	3 x 1.5 SQMM 2 WAY LIGHT CONTROL WIRE
[Symbol]	3 x 2.5 SQMM CU. WIRE FOR AC IDU
[Symbol]	3 x 4.0 SQMM CU. WIRE FOR POWER CIRCUIT
[Symbol]	3 x 2.5 SQMM CU. WIRE FOR LIGHT CIRCUIT
[Symbol]	CAT-6 LAN WIRE RJ-45 JACK TO LAN SWITCH
[Symbol]	2 PAIR TELEPHONE WIRE RJ-11 JACK TO TTB
[Symbol]	RG-6 TV CABLE SETUP BOX TO TV SPLITTER
[Symbol]	CAT-6 CCTV CABLE CCTV CAMERA TO NVR

GENERAL NOTES :

- All dimension on this drawing are in MKS System Only written dimension are to be followed. drawing should not be scaled.
- All measurements must be checked and verified by the contractor prior to execution of work at the site.
- This drawing is to be read in conjunction with all relevant structural, services & facility planning drawings.
- Architectural drawings are to be followed for the location of all structural members.
- Masonry walls, for sizes & reinforcement details of structural members, relevant structural drawings are to be referred.
- Any discrepancies between architectural, structural and services drawings must be brought to the notice of the architects immediately & prior to execution at site.
- Coordination with services such as hvac, plumbing & electrical, etc. is the responsibility of the contractor.
- All masonry walls should be aligned with the columns as indicated on the plan, irrespective of the position as calculated with the dimensioning.
- For details, refer relevant large scale detail drawings, as indicated.

PROJECT:
SIDDHI VINAYAK HOME'S
PROPOSED RESIDENTIAL
BUILDING ON P. NO.-
35,36,37,40,41&42 HANUMAN
VIHAR,(BALRAMPURA URF
KHEJARO KA BAS) , JAIPUR

NAME OF DRAWING:
STILT FLOOR
ELECTRICAL ROUTE LAYOUT

DRAWN BY:	APPROVED BY:
Banwari Lal	JITENDRA SHARMA

DRAWING:
WORKING DRAWING

PROJECT NO. :
DATE :
02. Nov. - 2023

SCALE :
NTS

REV NO. :
R-1


DRAWING NO. :
A-ST-01

PRODUCED BY AN AUTODESK EDUCATIONAL PRODUCT

P.NO.
38A

P.NO.
39

P.NO.
39

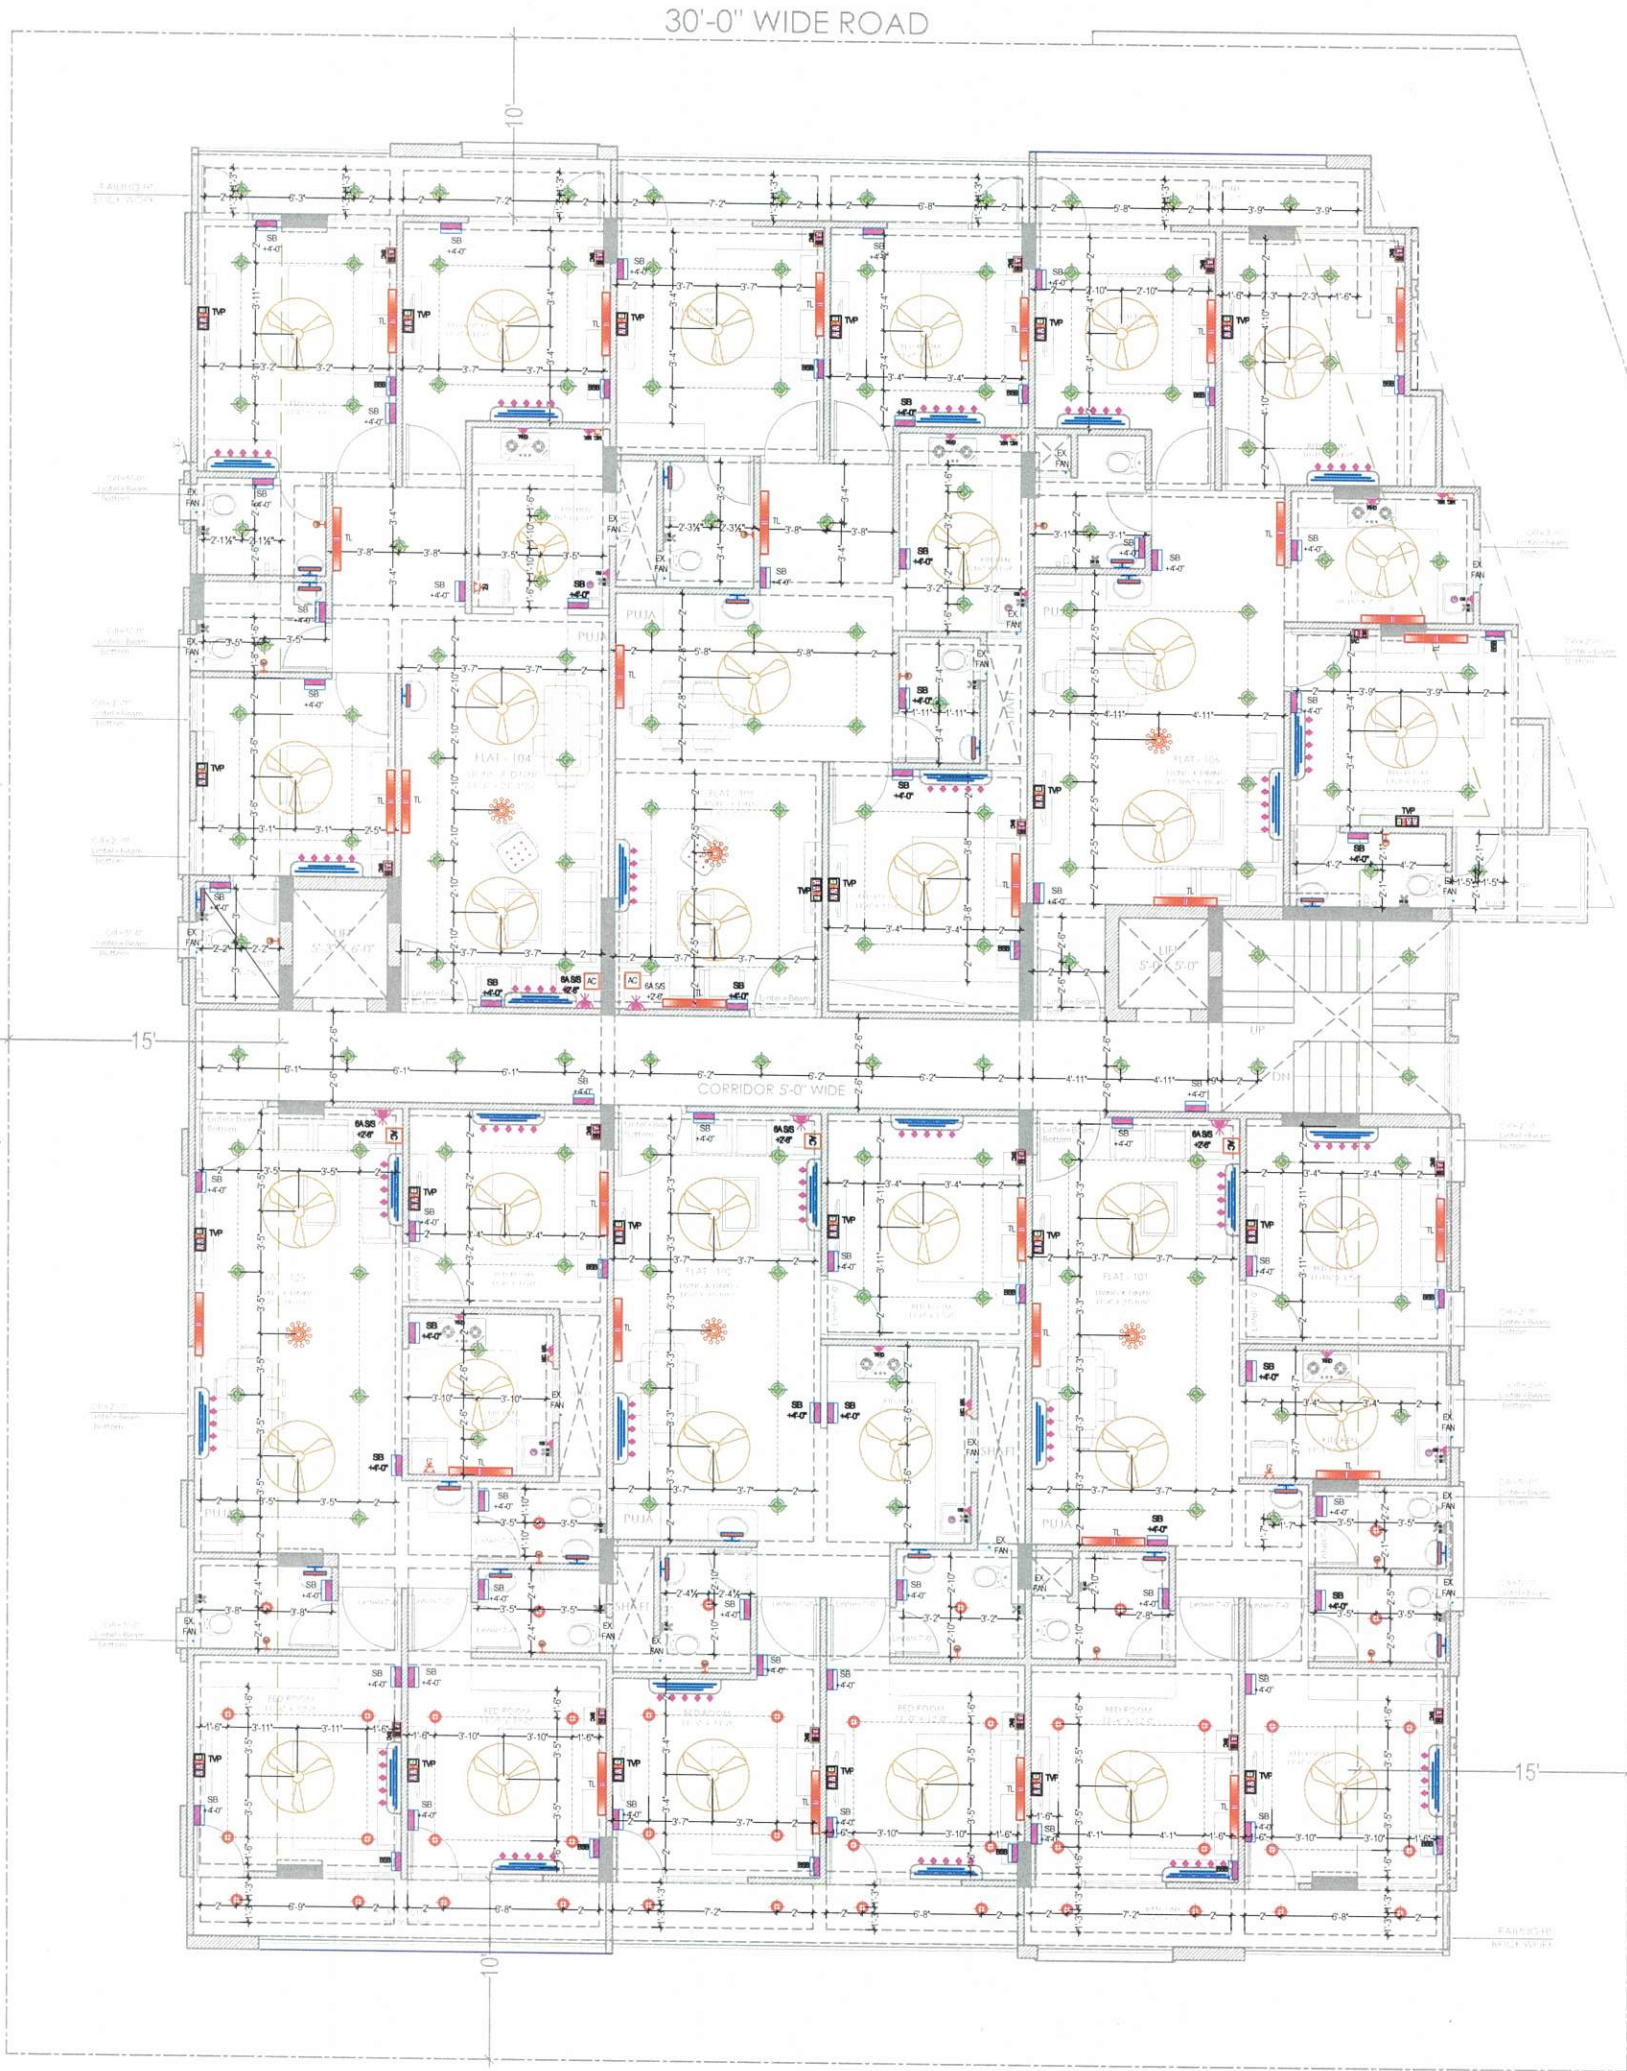

LEGEND

SYMBOL	DESCRIPTION
	DISTRIBUTION BOX
	SWITCH BOARD (6A SOCKET & SWITCHES)
	16 A SOCKET WITH SWITCH
	6A POWER SOCKET WITH SWITCH
	CAMERA
	SPLIT AC
	COMPUTER POINT
	TOILET MIRROR LIGHT 1x15w
	WALL FAN
	CEILING LIGHT
	TUBE LIGHT
	WALL BRACKET LED LIGHT
	1 x 14 W MIRROR LIGHT
	900 / 1200 MM SWEEP CEILING FAN
	EXHAUST FAN
	1 x 72 W CHANDELIER LIGHT
	2 x 5 W CONCEALED FOOT LIGHT
	6A SS FAN REGULATOR TL SWITCH @ HT 2.6"
	6A SS 25 AAC @ HT 2.6"
	6A 2 NOS SOCKET + 1 NOS 16A SWITCH, TV COAXIAL SOCKET @ HT 3.6"
	16A SS FOR GEYSER & 6A SS FOR RO @ HT 5.6"
	16A SS FOR MICROWAVE & 6A SS FOR MIXER @ HT 5.6"
	6A SS FOR CHIMNEY @ HT 5.6"
	16A SS FOR FRIDGE @ HT 5.6"

OTHERS' LAND

Sharm
Er. SANJEEV SHARMA
(Electrical)

P.NO.
43

--	--	

TYPICAL FLOOR
ELECTRICAL LAYOUT



TYPICAL FLOOR (G+5)
ELECTRICAL ROUTE LAYOUT

LEGEND	
SYMBOL	DESCRIPTION
[Symbol]	DISTRIBUTION BOX
[Symbol]	SWITCH BOARD (8A SOCKET & SWITCHES)
[Symbol]	16A SOCKET WITH SWITCH
[Symbol]	6A POWER SOCKET WITH SWITCH
[Symbol]	CAMERA
[Symbol]	SPLIT AC
[Symbol]	COMPUTER POINT
[Symbol]	TOILET MIRROR LIGHT 1x1w
[Symbol]	WALL FAN
[Symbol]	CEILING LIGHT
[Symbol]	TUBE LIGHT
[Symbol]	WALL BRACKET LED LIGHT
[Symbol]	1 x 14 W MIRROR LIGHT
[Symbol]	900 / 1200 MM SWEEP CEILING FAN
[Symbol]	EXHAUST FAN
[Symbol]	1 x 72 W CHANDELIER LIGHT
[Symbol]	2 x 6 W CONCEALED FOOT LIGHT
[Symbol]	6A SS FAN REGULATOR, TL SWITCH @ HT 2'6"
[Symbol]	6A SS 25 A AC @ HT 2'6"
[Symbol]	6A 2 NOS. SOCKET + 1 NOS. 16A SWITCH, TV COAXIAL SOCKET @ HT 2'6"
[Symbol]	16A SS FOR GYSER & 6A SS FOR RO @ HT 5'6"
[Symbol]	16A SS FOR MICROWAVE & 6A SS FOR MVR @ HT 5'6"
[Symbol]	6A SS FOR CHIMNEY @ HT 5'6"
[Symbol]	16A SS FOR FRIEDGE @ HT 5'6"
[Symbol]	3 x 1.5 SQMM LIGHT CONTROL CU WIRE
[Symbol]	3 x 1.5 SQMM 2 WAY LIGHT CONTROL WIRE
[Symbol]	3 x 2.5 SQMM CU. WIRE FOR AC IDU
[Symbol]	3 x 4.0 SQMM CU. WIRE FOR POWER CIRCUIT
[Symbol]	3 x 2.5 SQMM CU. WIRE FOR LIGHT CIRCUIT
[Symbol]	CAT-6 LAN WIRE RJ-45 JACK TO LAN SWITCH
[Symbol]	2 PAIR TELEPHONE WIRE RJ-11 JACK TO TTB
[Symbol]	RG-6 TV CABLE SETUP BOX TO TV SPLITTER
[Symbol]	CAT-6 CCTV CABLE CCTV CAMERA TO NVR

CLIENT :

Mr. NATHU JI

ARCHITECTS :
4 INSIDE
ARCHITECTURE N INTERIORS
Plot no. 72, S.P. Marg, C- Scheme
Jaipur, Rajasthan, India
cont: +91 9950595991, 91 9982812777
e.mail: jeets.arch@gmail.com

STRUCTURAL CONSULTANTS:

MEP CONSULTANT : --
SHRI SHYAM CONSULTANT
PLUMBING | FIRE | ELECTRICAL | STP | WTP
JAIPUR-302006
PH.NO. +91 9785427711

DEALT BY
RAMESH

REVISION
00

DATE:
23.10.2023

GENERAL NOTES:
1. All dimensions on this drawing are in S.M.S. System. Only written dimensions are to be followed.
2. All measurements must be checked and verified by the contractors prior to execution of work at the site.
3. This drawing is to be read in conjunction with all relevant structural, services & MEP drawings.
4. Architectural drawings are to be followed for the location of all structural members & masonry walls. For sizes & reinforcement details of structural members, refer structural drawings are to be followed.
5. Any discrepancies between architectural, structural and services drawings must be brought to the notice of the architect immediately & prior to execution of work at site. Co-ordination with services such as fire, plumbing & electrical, etc. is the responsibility of the contractor.
6. All masonry walls should be aligned with the columns as indicated on the plan. Irrespective of the position as indicated with the dimensioning.
7. For details, refer relevant large scale detail drawings as indicated.

PROJECT:
SHRI SHYAM HOMES
PROPOSED RESIDENTIAL
BUILDING ON P. NO.-
35,36,37,40,41&42 HANUMAN
VIHAR,(BALRAMPURA URF
KHEJARO KA BAS) , JAIPUR

NAME OF DRAWING:
TYPICAL FLOOR (G+5)
ELECTRICAL ROUTE LAYOUT

DRAWN BY:
Banwari Lal

APPROVED BY:
JITENDRA SHARMA

DRAWING
WORKING DRAWING

PROJECT NO. :

DATE :
02, Nov. - 2023

SCALE :
NTS

REV NO. :
R-1

DRAWING NO. :
A-ST-01

Sharm
Er. SANJAY SHARMA
(Electrical)