

TO RESHO PURA.

TO RANG BARI

F D W I D E


A D 35.00M

E D I W

R O A D 36.00M W I D E

D A D

F D

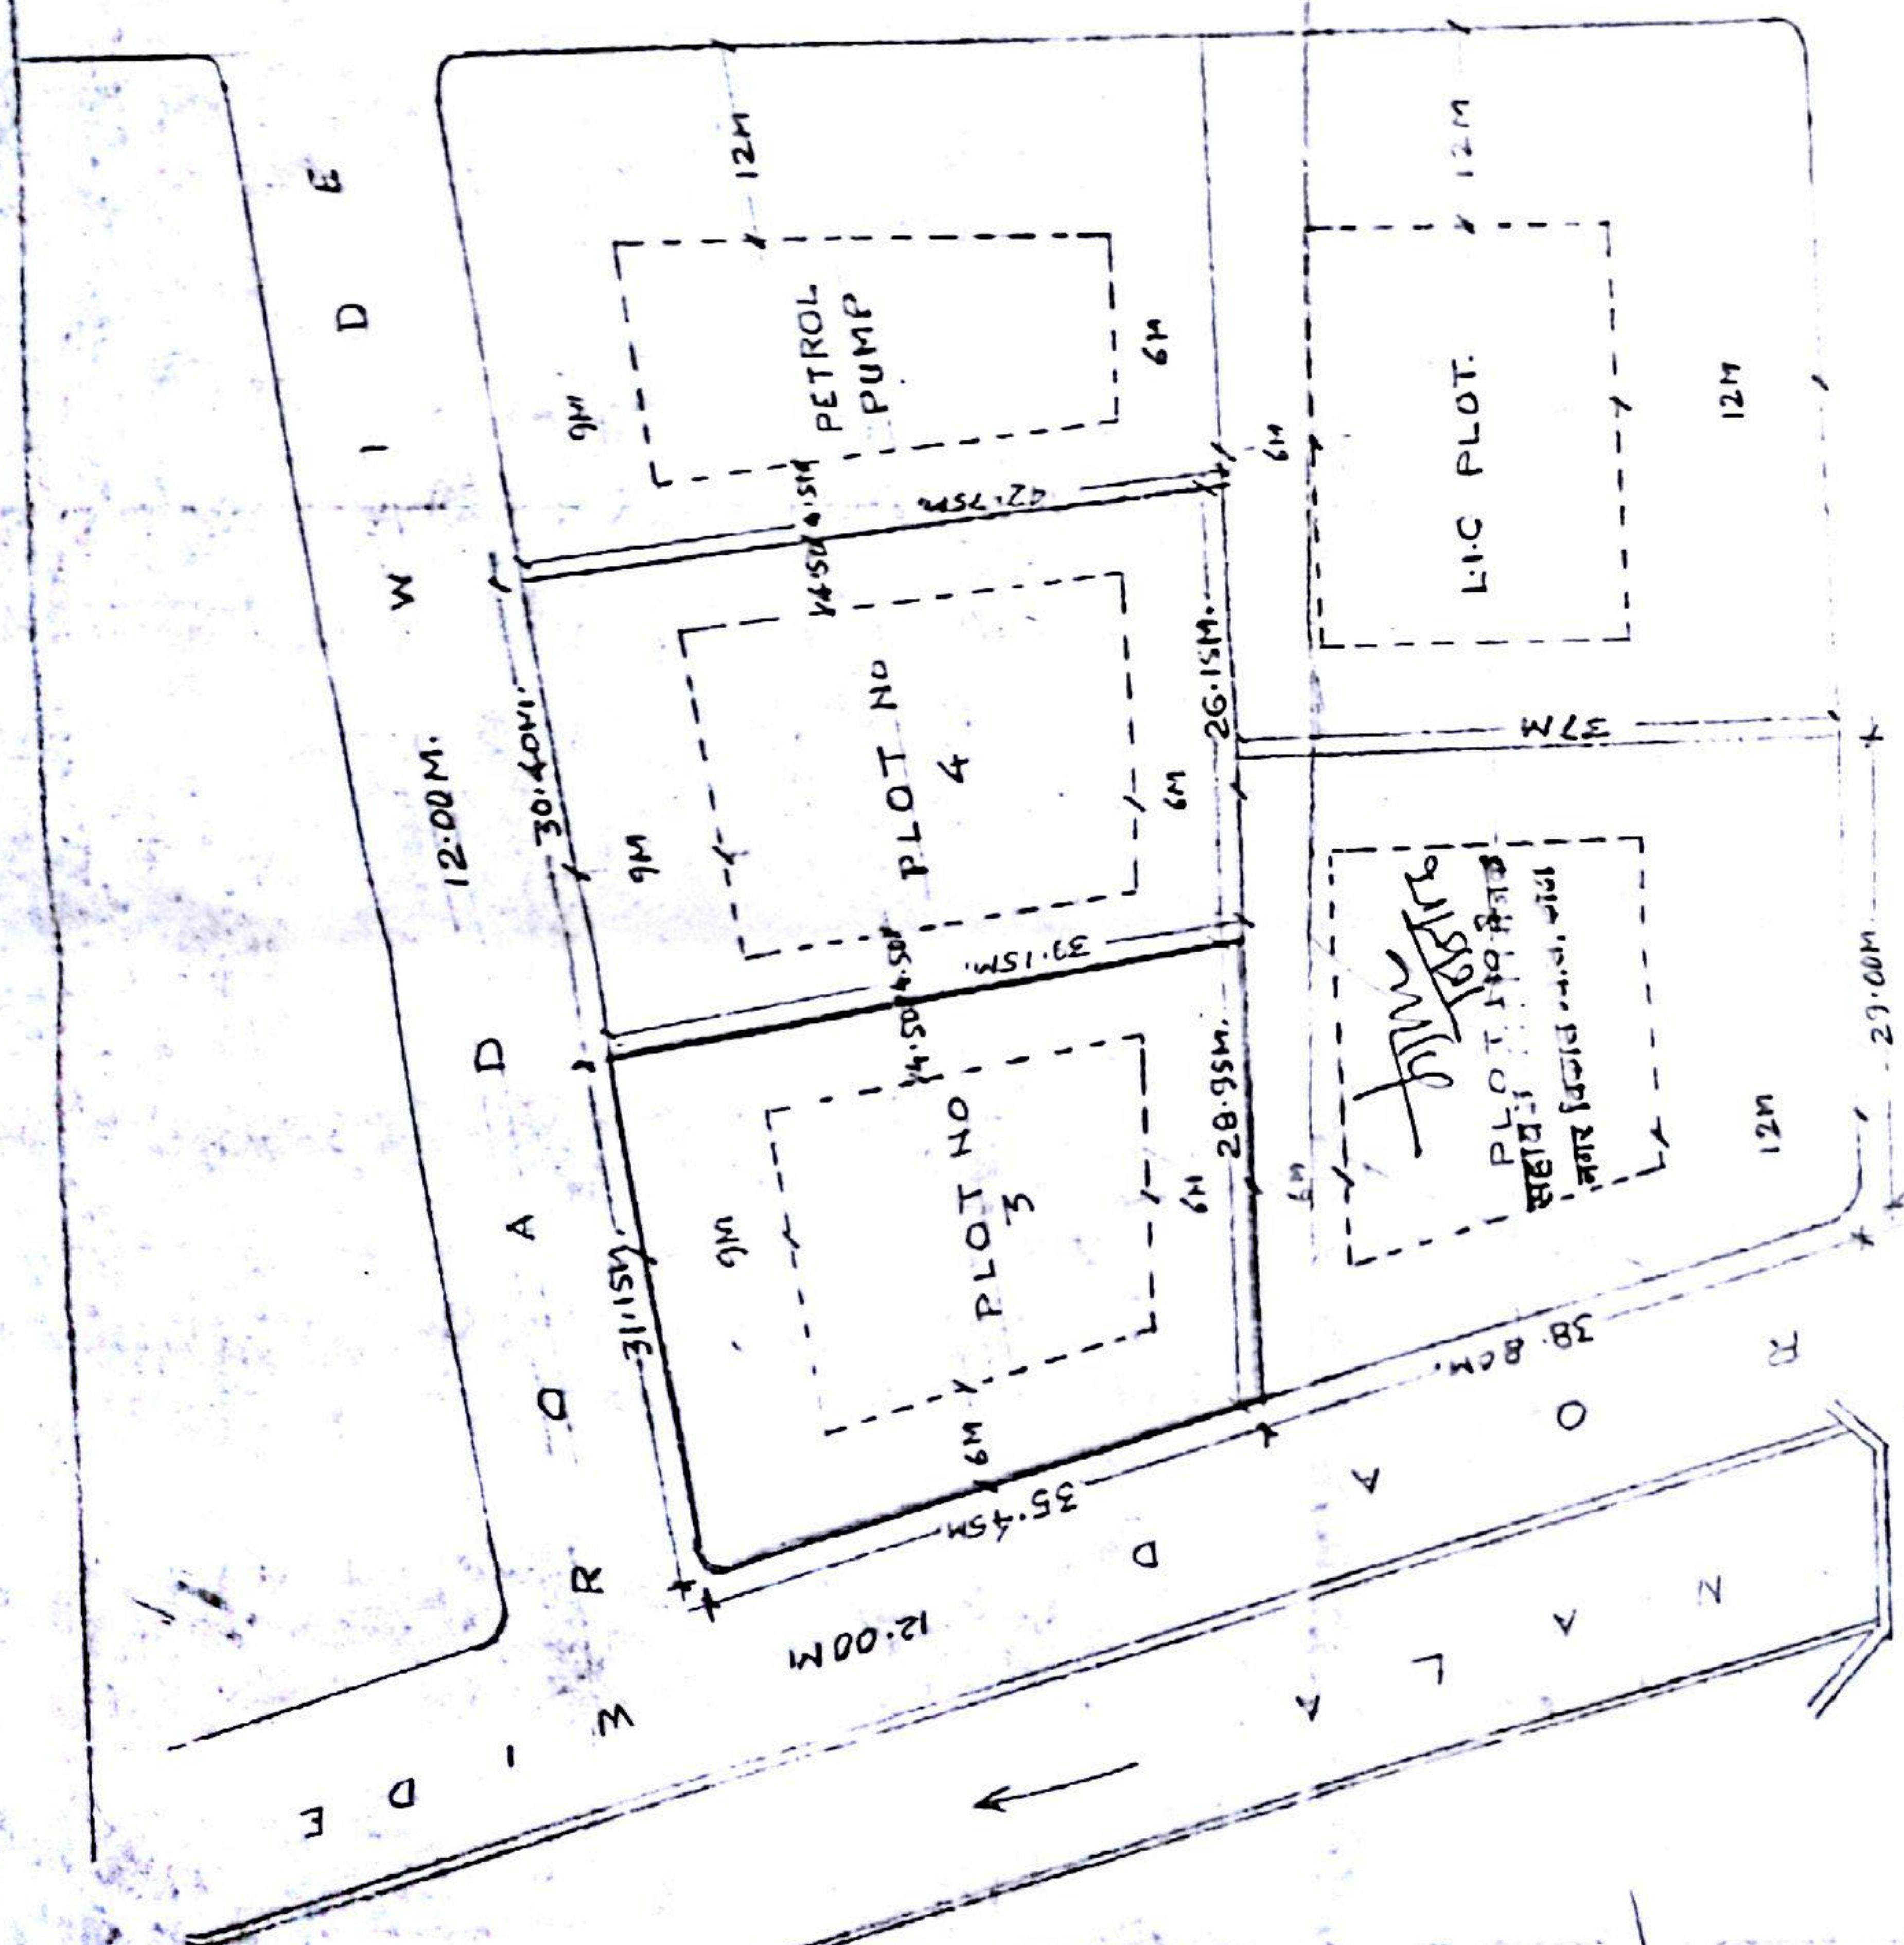

AREA OF PLOT NO. 3. $28.95 + 31.15 \times 39.15 + 35.45M$
 $= 1120.86 \text{ Sqm}$

AREA OF PLOT NO. 4. $26.15 + 30.40 \times 42.75 + 39.15M$
 $= 1157.65 \text{ Sqm}$

NOTE:-

SITE PLAN PREPARED AS PER
 MEASUREMENT GIVEN BY J.E.M.
 ON AUCTION NOTESHEET DT. 5-3-2005

PARAMETERS:-

SET BACKS - AS SHOWN
 INSIDE PLAN
 F.A.R. - 1.75
 MAX. PERS. HEIGHT - 18M.
 GROUND COVERAGE WITH INSET BACK
 AREA

SITE PLAN OF PLOT NO 3,4
 AT BALAJI MARKET KOTA
 (RAT)

U.T.T. DRG. No 33 OF 2006

SCALE:- 1CM=5M

SURVEYED BY

DRAWN BY

CHECKED BY

DEPUTY TOWN PLANNER
 U.T.T. KOTA