
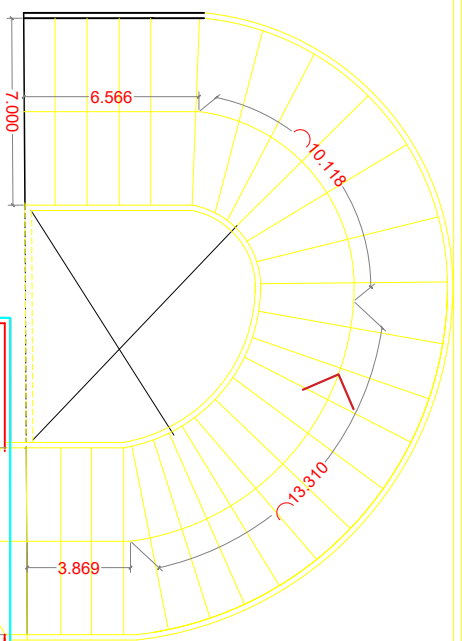


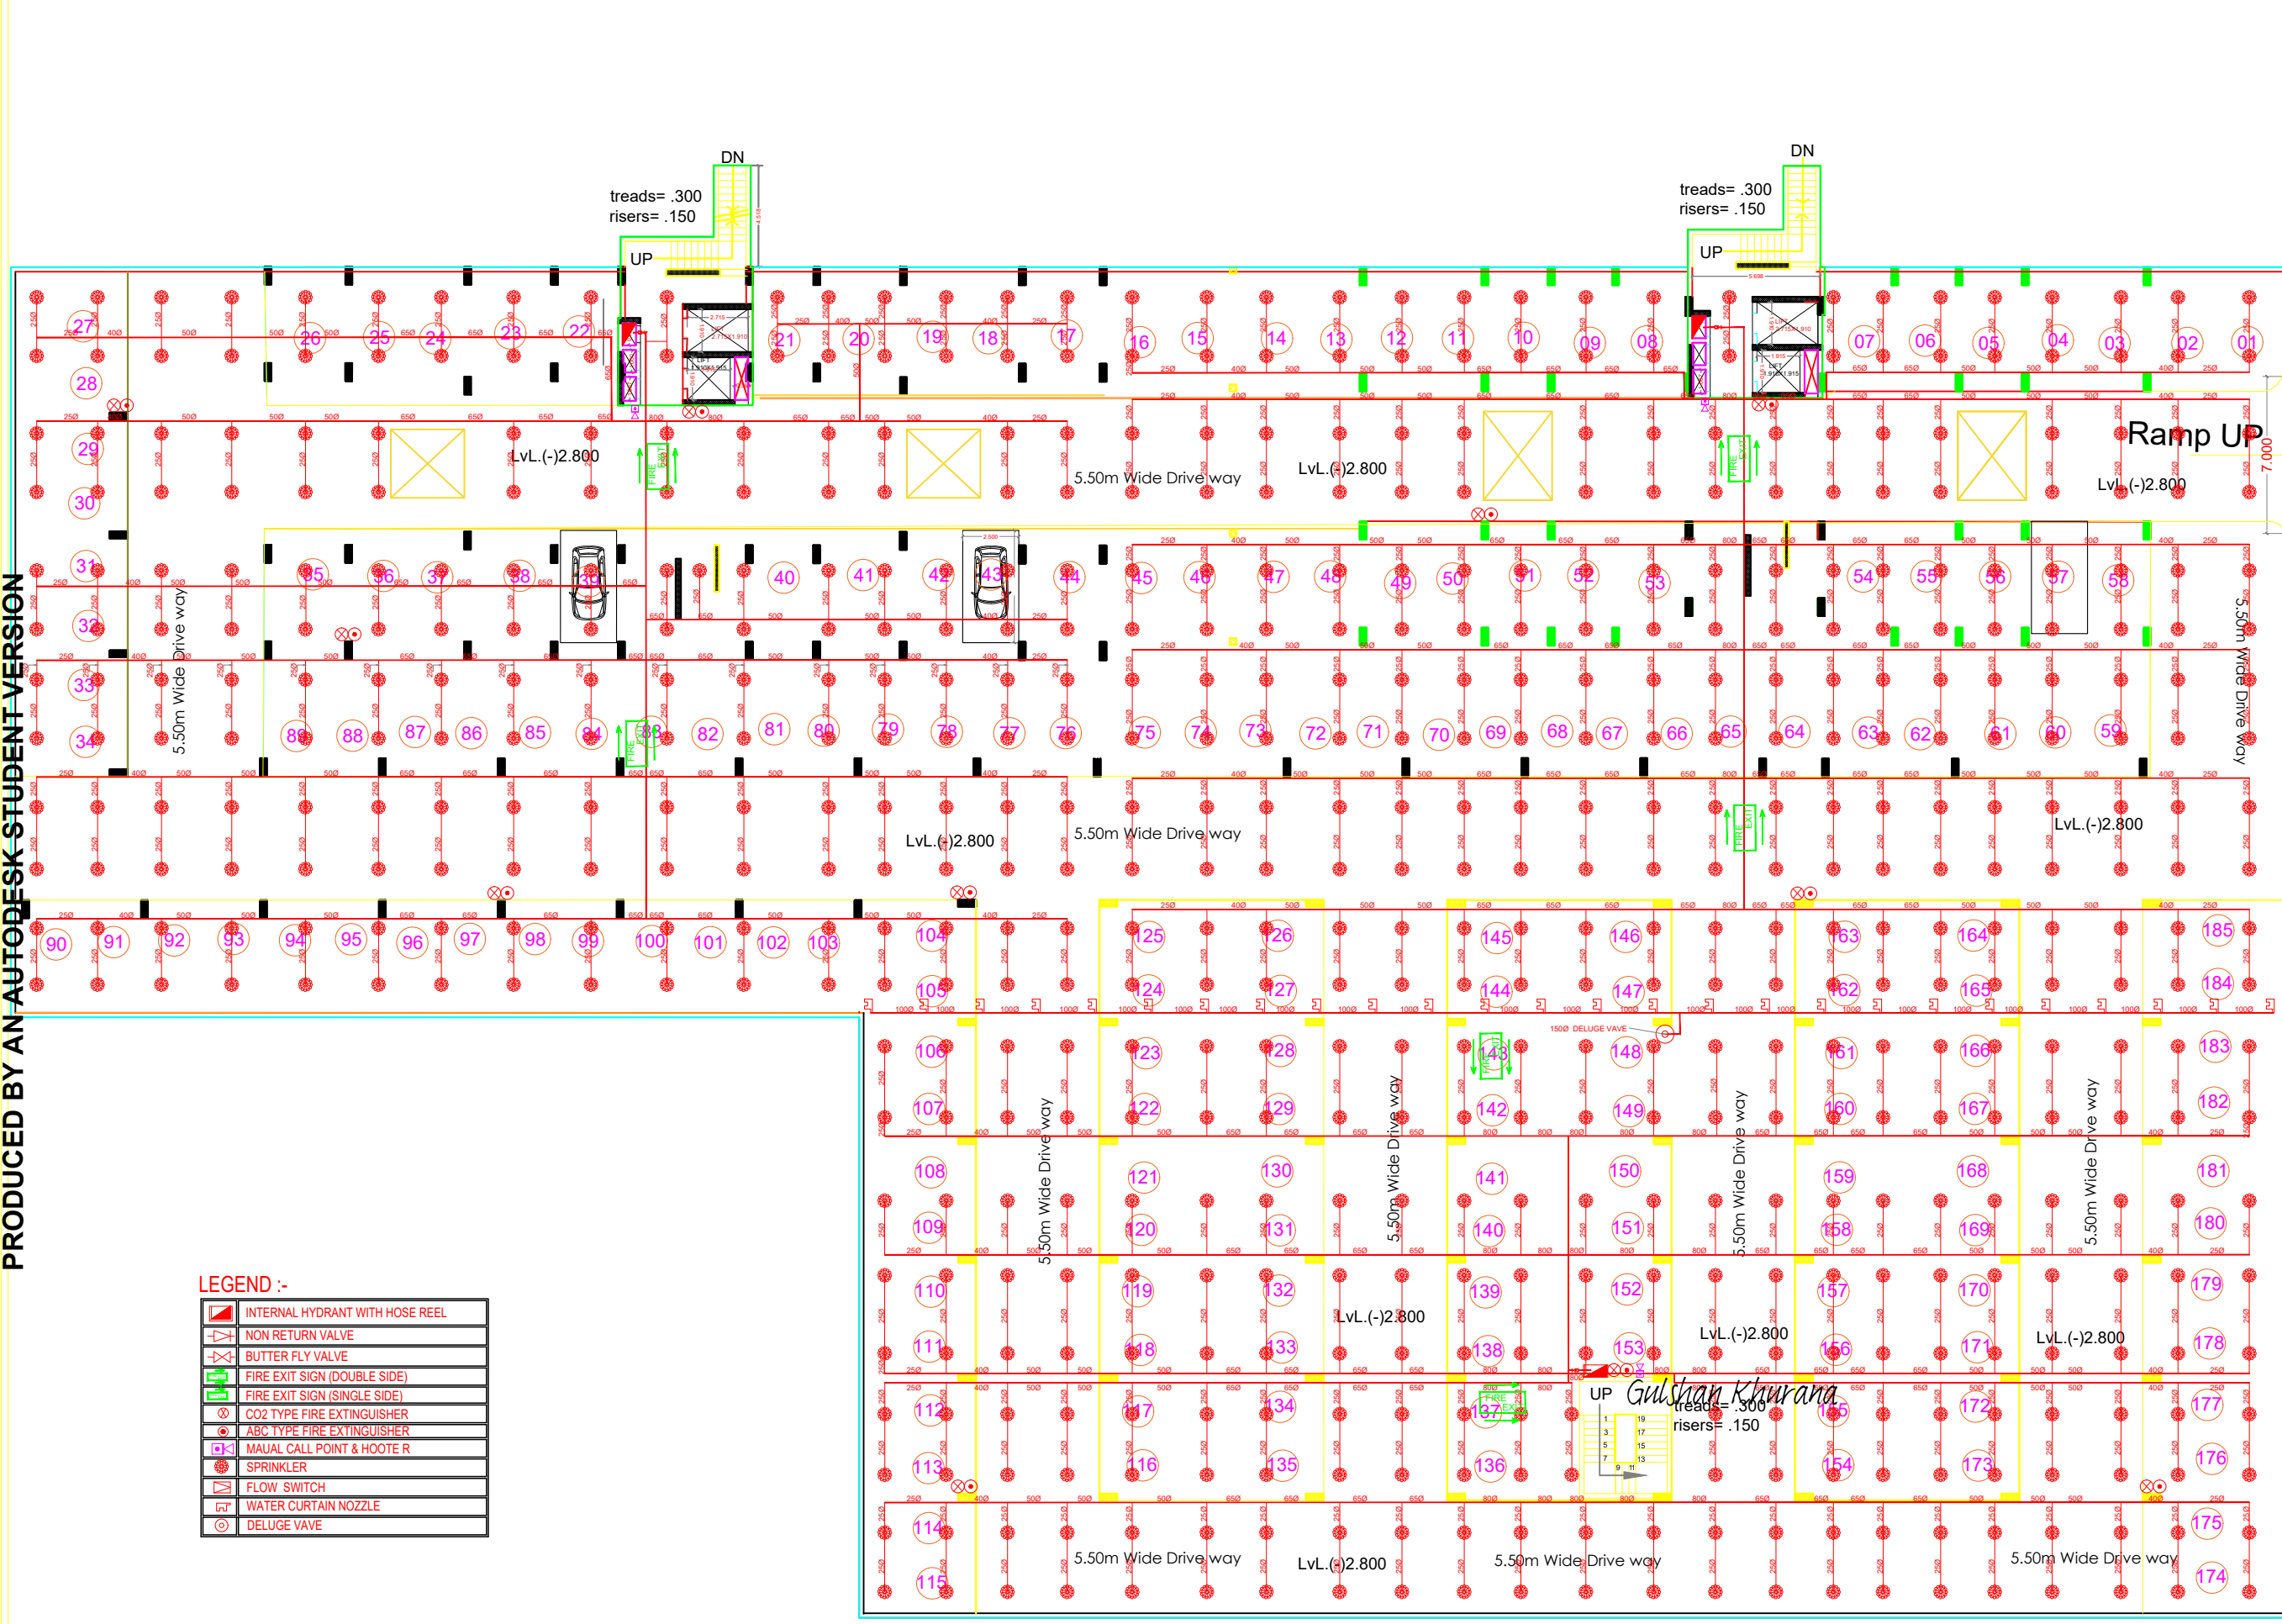

LEGEND :-

	INTERNAL HYDRANT WITH HOSE REEL
	NON RETURN VALVE
	BUTTER FLY VALVE
	FIRE EXIT SIGN (DOUBLE SIDE)
	FIRE EXIT SIGN (SINGLE SIDE)
	CO2 TYPE FIRE EXTINGUISHER
	ABC TYPE FIRE EXTINGUISHER
	MAUAL CALL POINT & HOOTER
	SPRINKLER
	FLOW SWITCH
	WATER CURTAIN NOZZLE
	DELUGE VAVE

SHEET NO.04/18

PLOT DETAILS:
Khasra No.453,454,454/2,454/1,432,433,478, 479,480,484,485,434,434/735,435,436,437, 437/736,438,439,440,482,500,502,503,504/1 478/716 IN VILLAGE JHAI TEH. SAGANER ON AJMER ROAD ,JAIPUR

Project:-
PROPOSED GROUP HOUSING ASHIANA UMANG
Developer:-
ASHIANA HOUSING LTD.

Sheet title:-
BASEMENT FLOOR PLAN
STILT FLOOR PLAN

SCALE:1:100
BLOCK-P&P1
RESIDENCE
NORTH
variable/site plan

SIGNATURE OF AUTHORITY
SIGNATURE OF ARCHITECT
Gulshan Khurana
Regd.Architect : CA795889






LEGEND :-

	INTERNAL HYDRANT WITH HOSE REEL
	NON RETURN VALVE
	BUTTER FLY VALVE
	FIRE EXIT SIGN (DOUBLE SIDE)
	FIRE EXIT SIGN (SINGLE SIDE)
	CO2 TYPE FIRE EXTINGUISHER
	ABC TYPE FIRE EXTINGUISHER
	MAUAL CALL POINT & HOOTE R

FRONT ELEVATION (BLOCK- P)

FRONT ELEVATION (BLOCK- P1)

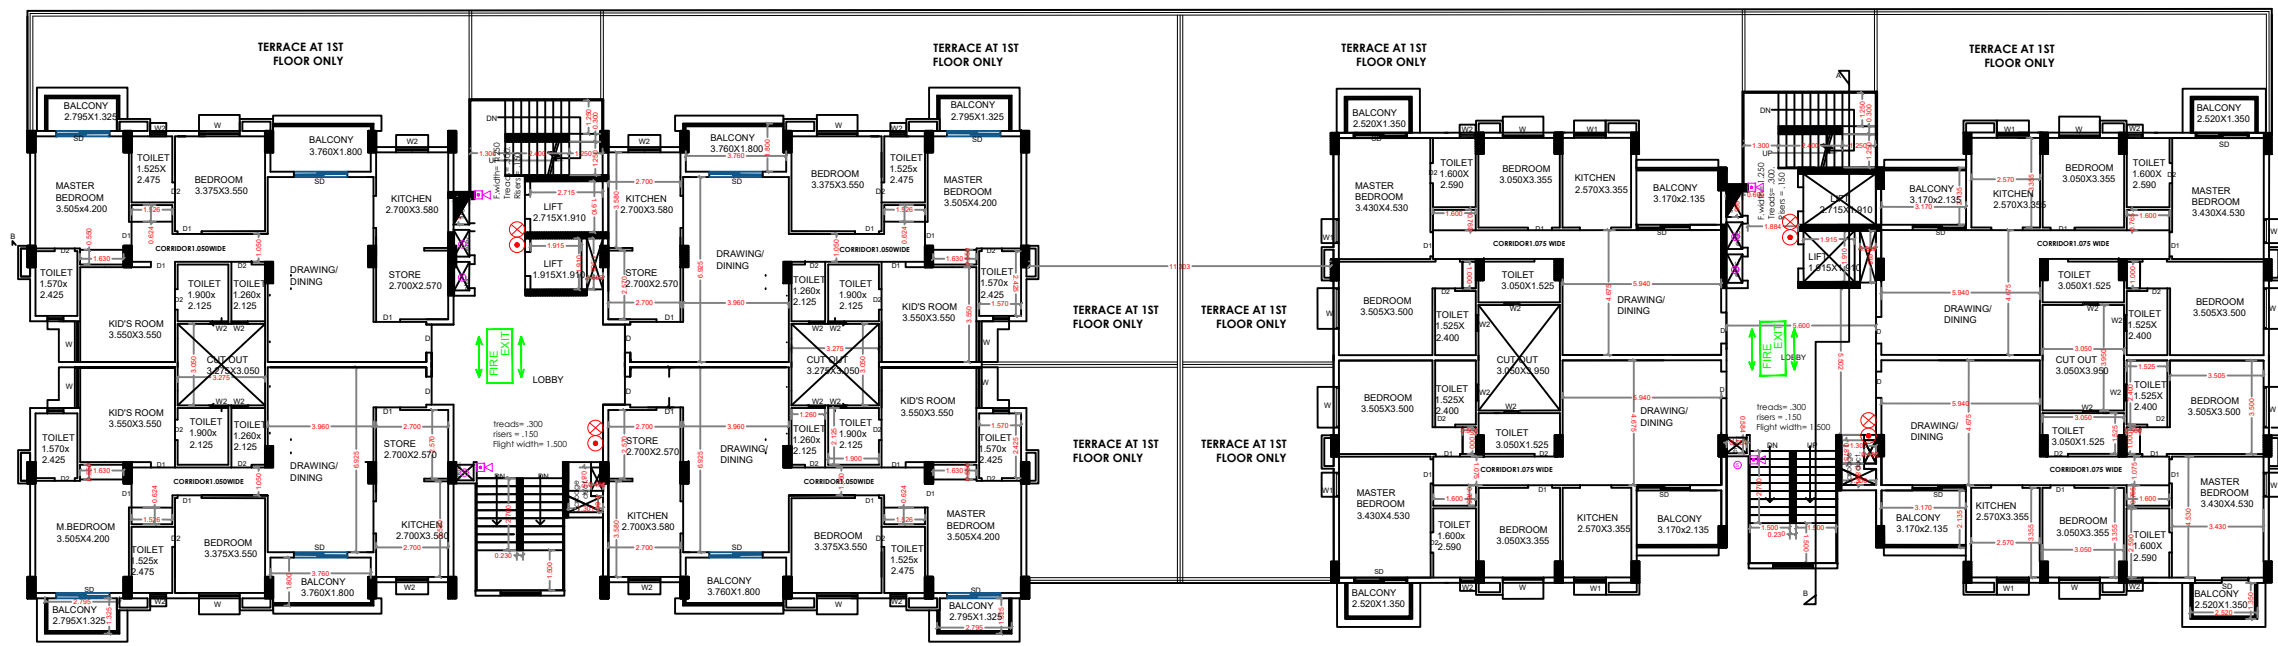

FIRST FLOOR PLAN (BLOCK- P)

FIRST FLOOR PLAN (BLOCK- P1)

PLOT DETAILS:

KHASRA No.453,454,454/2,454/1,432,433,478, 479,480,484,485,434,434/735,435,436,437, 437/736,438,439,440,482,500,502,503,504/1 478/716 IN VILLAGE JHAI TEH. SAGANER ON AJMER ROAD ,JAIPUR

Project:-

PROPOSED GROUP HOUSING ASHIANA UMANG

Developer:-

ASHIANA HOUSING LTD.

Sheet title:-

FIRST FLOOR PLAN
FRONT ELVATION

SCALE:1:100

BLOCK-P&P1

RESIDENCE

NORTH

variable/site plan


Gulshan Khurana




Regd Architect : CA/75/886

SIGNATURE OF AUTHORITY

SIGNATURE OF ARCHITECT

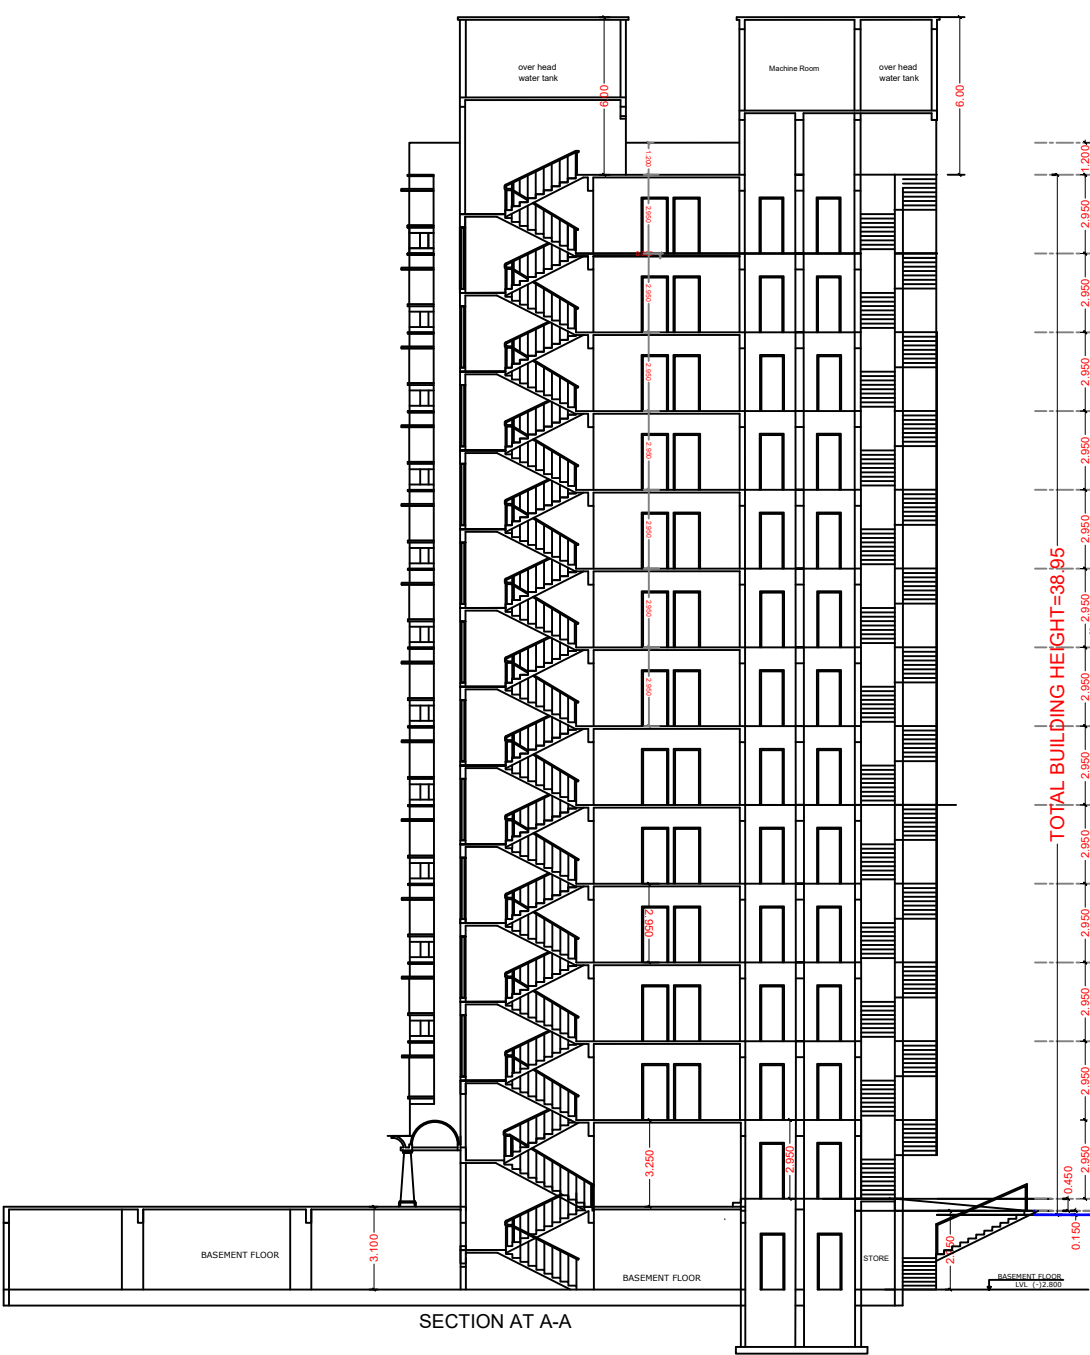


SECTION AT A-A

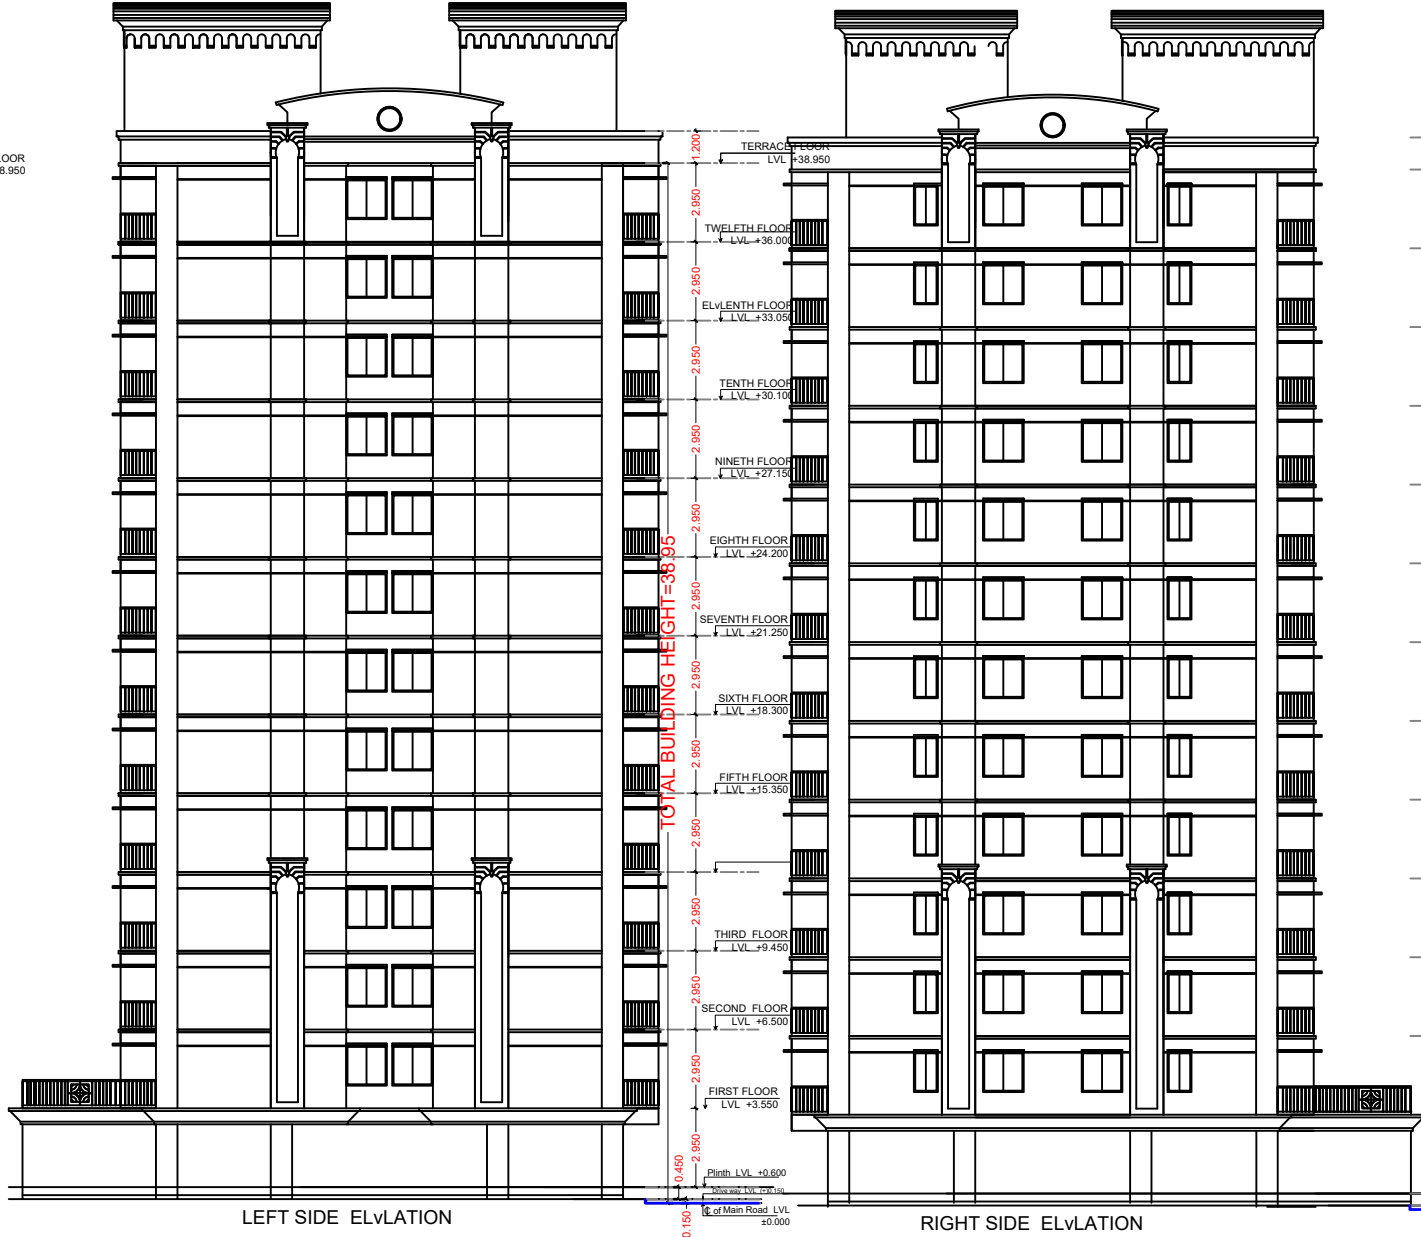

LEFT SIDE ELVATION

RIGHT SIDE ELVATION

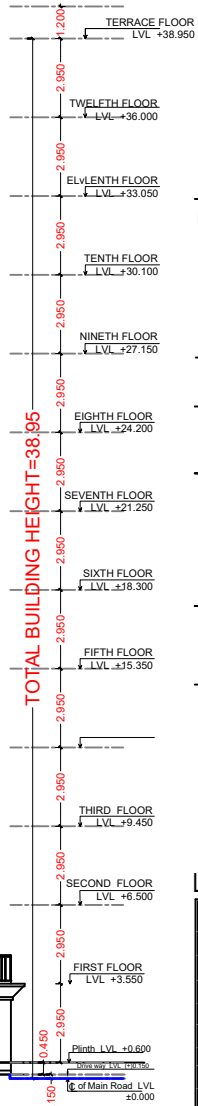

TOTAL BUILDING HEIGHT=38.95

PLOT DETAILS:

KHASRA No.453,454,454/2,454/1,432,433,478,
479,480,484,485,434,434/735,435,436,437,
437/736,438,439,440,482,500,502,503,504/1
478/716 IN VILLAGE JHAI TEH. SAGANER ON
AJMER ROAD ,JAIPUR

Project:-

PROPOSED GROUP HOUSING ASHIANA UMANG

Developer:-

ASHIANA HOUSING LTD.

Sheet title:-

STILT FLOOR PLAN
ELEVATIONS & SECTIONS

SCALE:1:100

BLOCK-P&P1

RESIDENCE

NORTH

variable/site plan


Regd Architect : CA/75/886

SIGNATURE OF AUTHORITY

SIGNATURE OF ARCHITECT

LEGEND :-

	INTERNAL HYDRANT WITH HOSE REEL
	NON RETURN VALVE
	BUTTER FLY VALVE
	FIRE EXIT SIGN (DOUBLE SIDE)
	FIRE EXIT SIGN (SINGLE SIDE)
	CO2 TYPE FIRE EXTINGUISHER
	ABC TYPE FIRE EXTINGUISHER
	MAUAL CALL POINT & HOOTE R

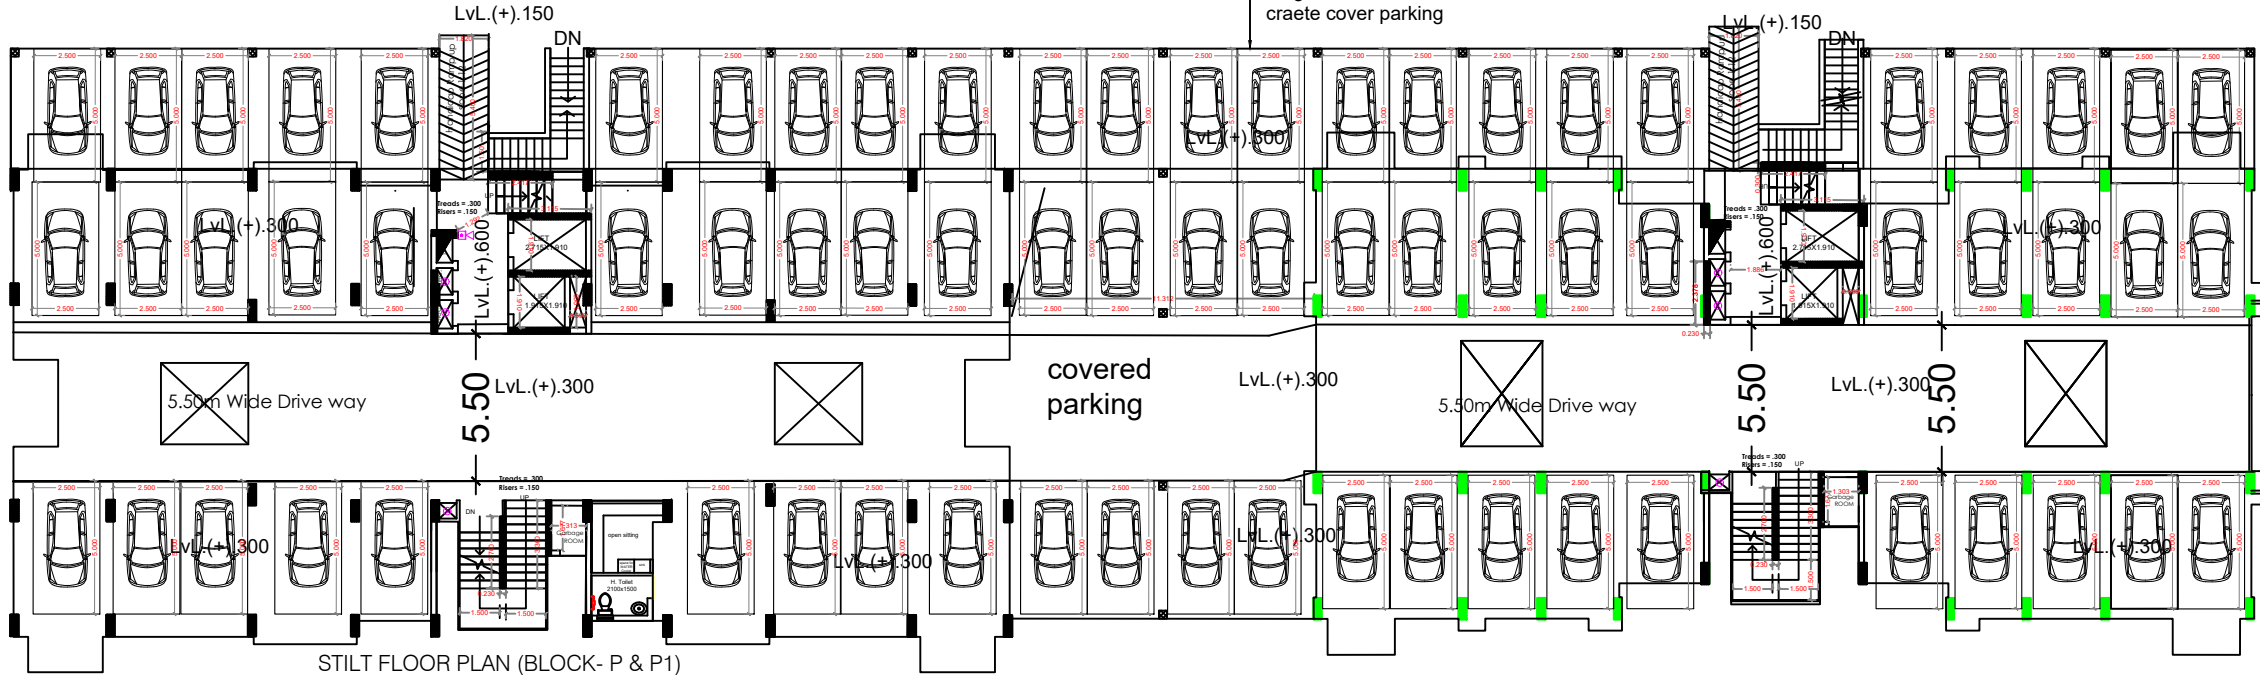



STILT FLOOR PLAN (BLOCK- P & P1)

ramp down


LvL.(+).150

5.50m Wide Drive way

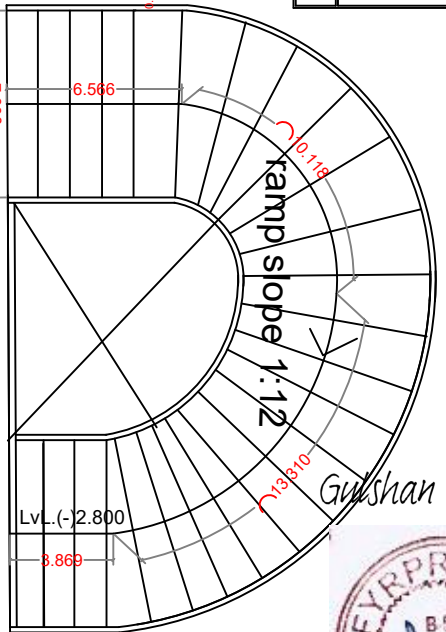

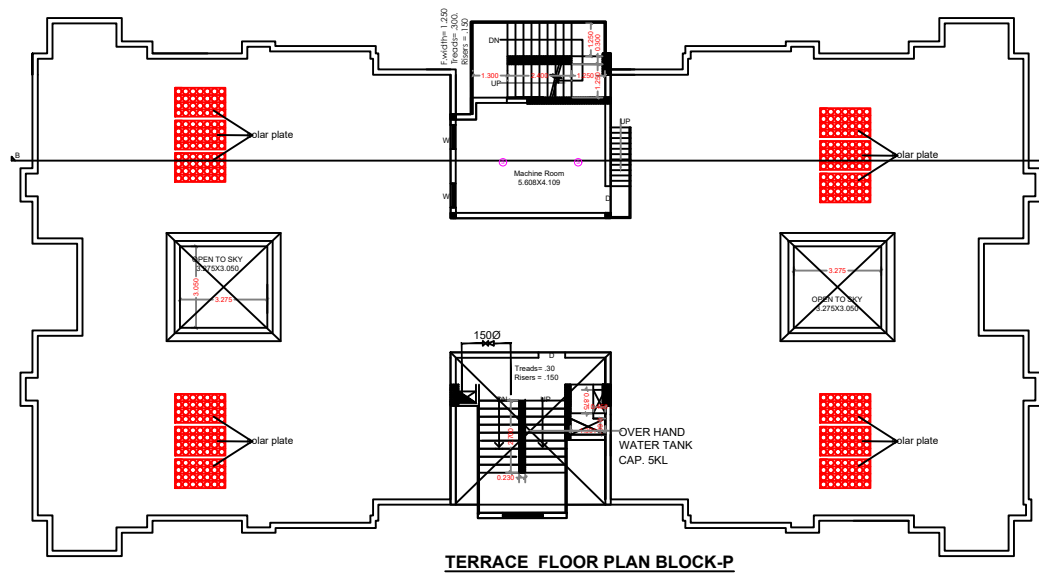

TERRACE FLOOR PLAN BLOCK-P

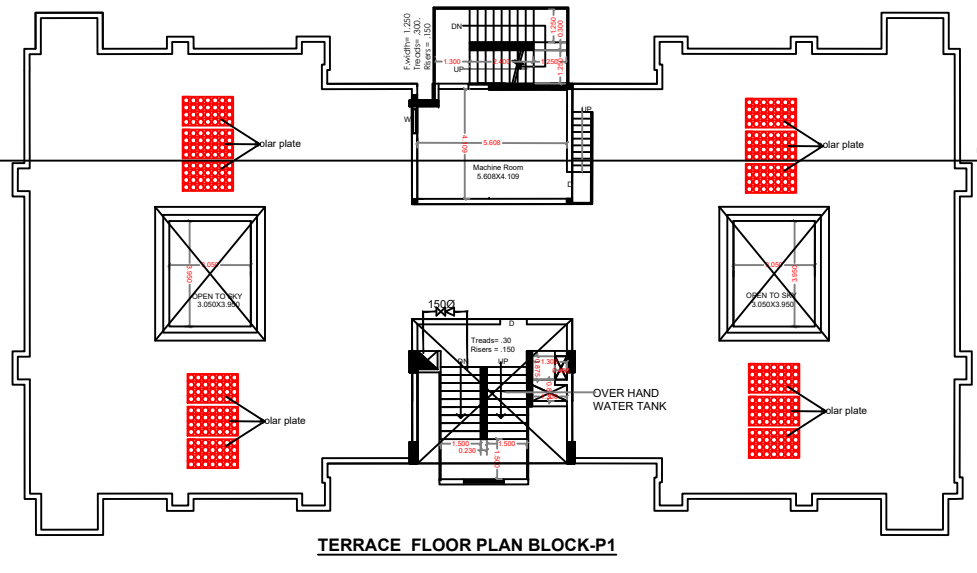

TERRACE FLOOR PLAN BLOCK-P1

LEGEND :-

	INTERNAL HYDRANT WITH HOSE REEL
	NON RETURN VALVE
	BUTTER FLY VALVE
	FIRE EXIT SIGN (DOUBLE SIDE)
	FIRE EXIT SIGN (SINGLE SIDE)
	CO2 TYPE FIRE EXTINGUISHER
	ABC TYPE FIRE EXTINGUISHER
	MAUAL CALL POINT & HOOE T R



SECTION AT B-B



Gulshan Khurana
SHEET NO.08/18

PLOT DETAILS:

KHASRA No.453,454,454/1,432,433,478,
479,480,484,485,434,434/735,435,436,437,
437/736,438,439,440,482,500,502,503,504/1
478/716 IN VILLAGE JHAI TEH. SAGANER ON
AJMER ROAD ,JAIPUR

Project:-

PROPOSED GROUP HOUSING ASHIANA UMANG

Developer:-

ASHIANA HOUSING LTD.

Sheet title:-

TERRACE FLOOR PLAN
& SECTION B-B

SCALE:1:100

BLOCK-P&P1

RESIDENCE

NORTH

variable/site plan

Regd Architect : CA/75/886

SIGNATURE OF AUTHORITY

SIGNATURE OF ARCHITECT



REAR SIDE ELEVATION (BLOCK- P1)

REAR SIDE ELEVATION (BLOCK- P)

LEGEND :-

	INTERNAL HYDRANT WITH HOSE REEL
	NON RETURN VALVE
	BUTTER FLY VALVE
	FIRE EXIT SIGN (DOUBLE SIDE)
	FIRE EXIT SIGN (SINGLE SIDE)
	CO2 TYPE FIRE EXTINGUISHER
	ABC TYPE FIRE EXTINGUISHER
	MANUAL CALL POINT & HOOTER


SCHEDULE OF DOORS & WINDOWS

S.NO	TYPE	WIDTH	HEIGHT	CILL. LEV.	LIN. LEV.
1	D	1.05	2.10	0.00	2.10
2	D1	0.90	2.10	0.00	2.10
3	D2	0.75	2.10	0.00	2.10
4	SD	2.00	2.350	0.00	2.350
5	W	1.525	1.60	0.750	2.350
6	W1	1.20	1.300	1.050	2.350
7	W2	0.60	0.90	1.200	2.10

BLOCK-P&P1									
SL. NO.	ITEM	QTY	UNIT	AMOUNT	SL. NO.	ITEM	QTY	UNIT	AMOUNT
1	CEILING	1000	SQ. M.	1000	11	WALL	1000	SQ. M.	1000
2	FLOOR	1000	SQ. M.	1000	12	DOOR	1000	NO.	1000
3	ROOF	1000	SQ. M.	1000	13	WINDOW	1000	NO.	1000
4	STAIR	1000	SQ. M.	1000	14	BALCONY	1000	SQ. M.	1000
5	TOILET	1000	SQ. M.	1000	15	KITCHEN	1000	SQ. M.	1000
6	BEDROOM	1000	SQ. M.	1000	16	DRAWING/DINING	1000	SQ. M.	1000
7	KID'S ROOM	1000	SQ. M.	1000	17	STORE	1000	SQ. M.	1000
8	MASTER BEDROOM	1000	SQ. M.	1000	18	CORRIDOR	1000	SQ. M.	1000
9	TOILET	1000	SQ. M.	1000	19	LOBBY	1000	SQ. M.	1000
10	BEDROOM	1000	SQ. M.	1000	20	STAIR	1000	SQ. M.	1000



TYPICAL FLOOR PLAN(BLOCK-P)
2ND TO 12TH FLOOR

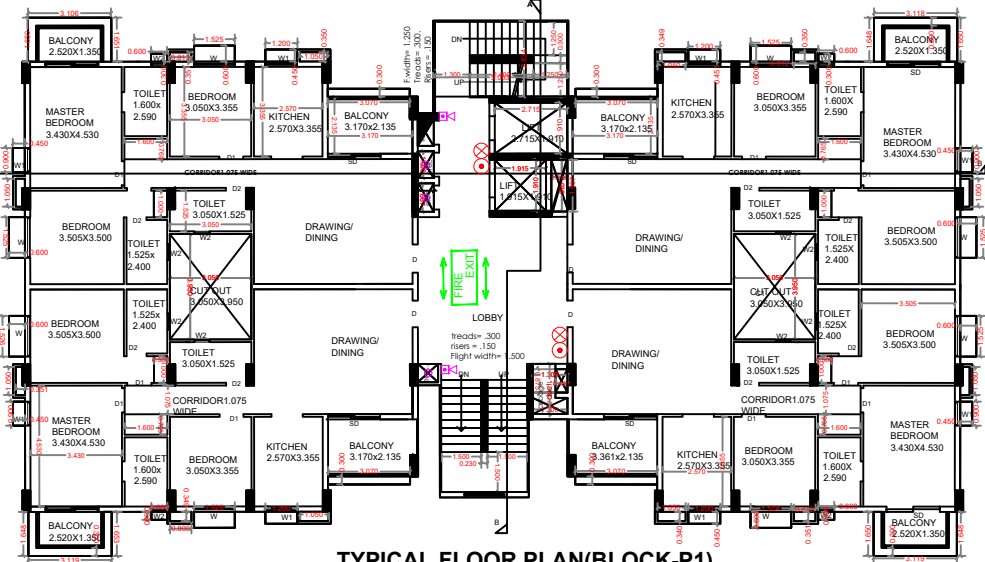

TYPICAL FLOOR PLAN(BLOCK-P1)
2ND TO 12TH FLOOR

PLOT DETAILS:

KHASRA No.453,454,454/1,432,433,478,
479,480,484,485,434,434/735,435,436,437,
437/736,438,439,440,482,500,502,503,504/1
478/716 IN VILLAGE JHAI TEH. SAGANER ON
AJMER ROAD, JAIPUR

Project:-

PROPOSED GROUP HOUSING ASHIANA UMANG

Developer:-

ASHIANA HOUSING LTD.

Sheet title:-

TYPICAL FLOOR PLAN
REAR SIDE ELEVATION

SCALE:1:100

BLOCK-P&P1

NORTH

RESIDENCE


variable/site plan

SIGNATURE OF AUTHORITY


SIGNATURE OF ARCHITECT



Regd Architect : CA/75/886

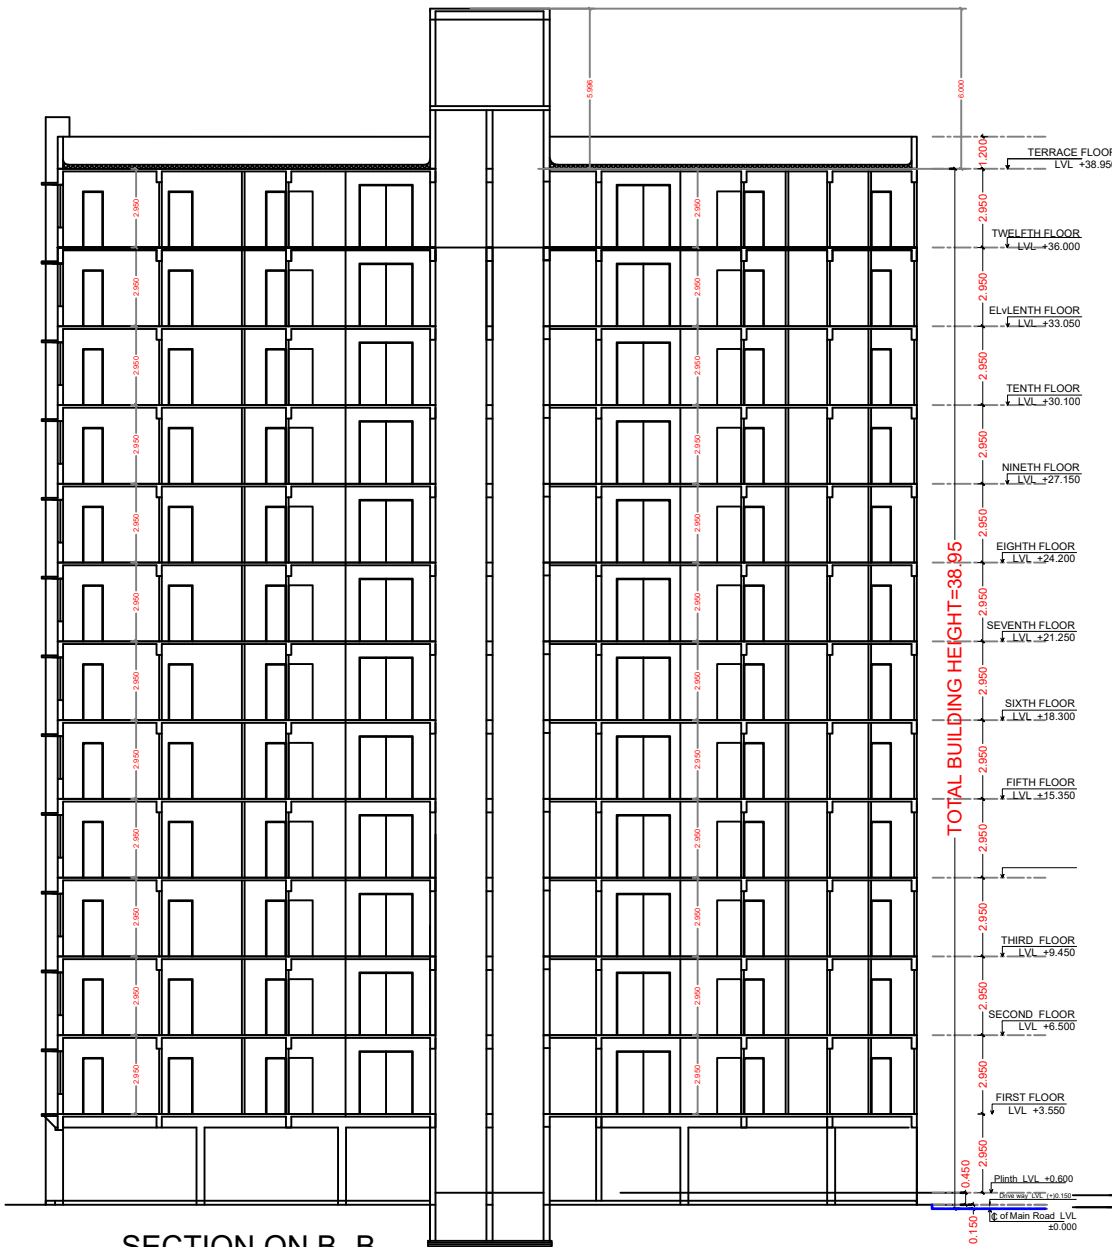


SECTION ON B - B

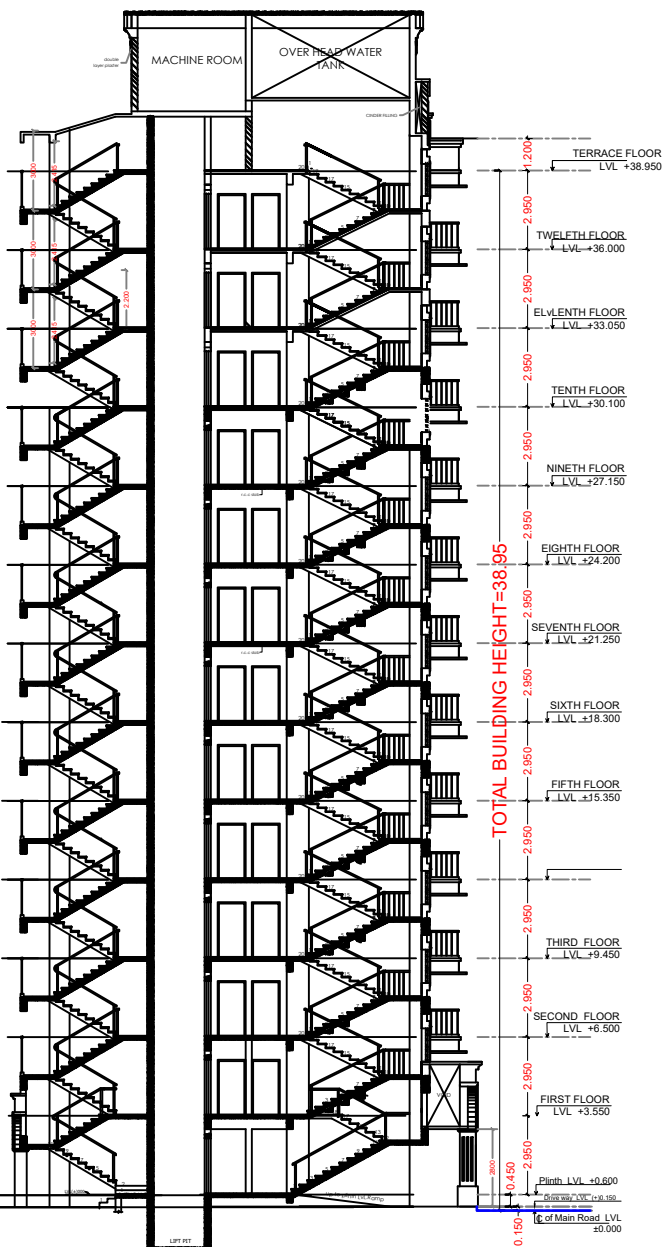


SECTION ON A - A



SIDE ELEVATION

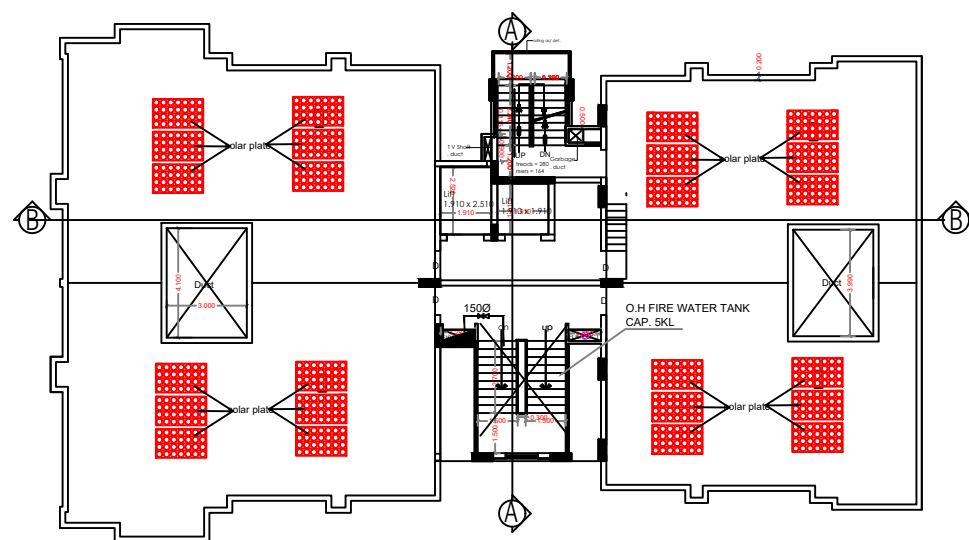

TERRACE FLOOR PLAN

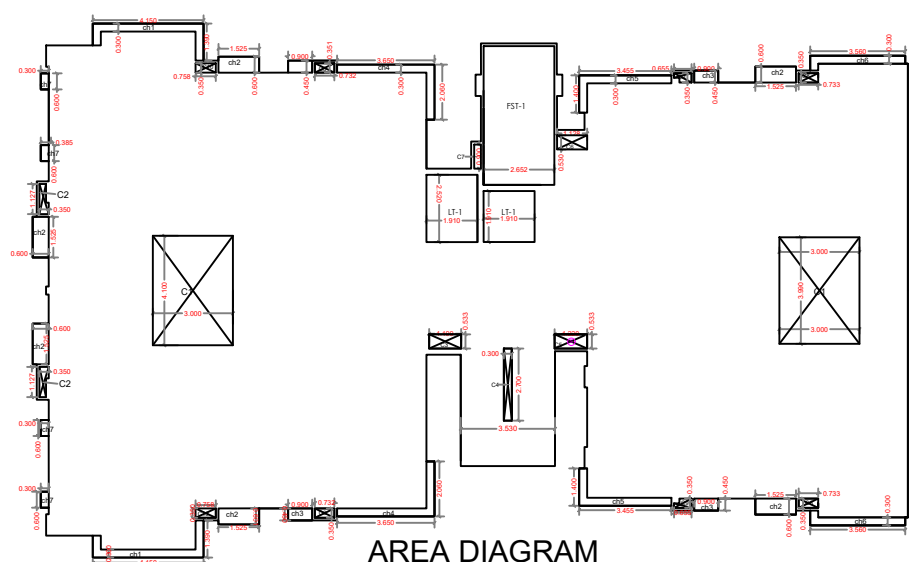

AREA DIAGRAM

LEGEND :-

	INTERNAL HYDRANT WITH HOSE REEL
	NON RETURN VALVE
	BUTTER FLY VALVE
	FIRE EXIT SIGN (DOUBLE SIDE)
	FIRE EXIT SIGN (SINGLE SIDE)
	CO2 TYPE FIRE EXTINGUISHER
	ABC TYPE FIRE EXTINGUISHER
	MANUAL CALL POINT & HOOTER

BLOCK-R/S									
FLOOR/AREA	BLOCK AREA	CUT OUT	SWIMMING POOL	CHEMICAL	WATER TANK	WATER	WATER	WATER	WATER
1ST FLOOR	10.00	1.00	1.00	1.00	1.00	1.00	1.00	1.00	1.00
2ND FLOOR	10.00	1.00	1.00	1.00	1.00	1.00	1.00	1.00	1.00
Gulshan Khurana



PLOT DETAILS:
Khasra No.453,454,454/2,454/1,432,433,478, 479,480,484,485,434,434/735,435,436,437, 437/736,438,439,440,482,500,502,503,504/1 478/716 IN VILLAGE JHAI TEH. SAGANER ON AJMER ROAD ,JAIPUR


Project:-
PROPOSED GROUP HOUSING ASHIANA UMANG

Developer:-
ASHIANA HOUSING LTD.

Sheet title:-
TERRACE FLOOR PLAN
AREA DIAGRAM
ELEVATIONS & SECTION

SCALE:1:100	BLOCK-R&S RESIDENCE	NORTH variable/site plan
-------------	--	-----------------------------




SIGNATURE OF ARCHITECT

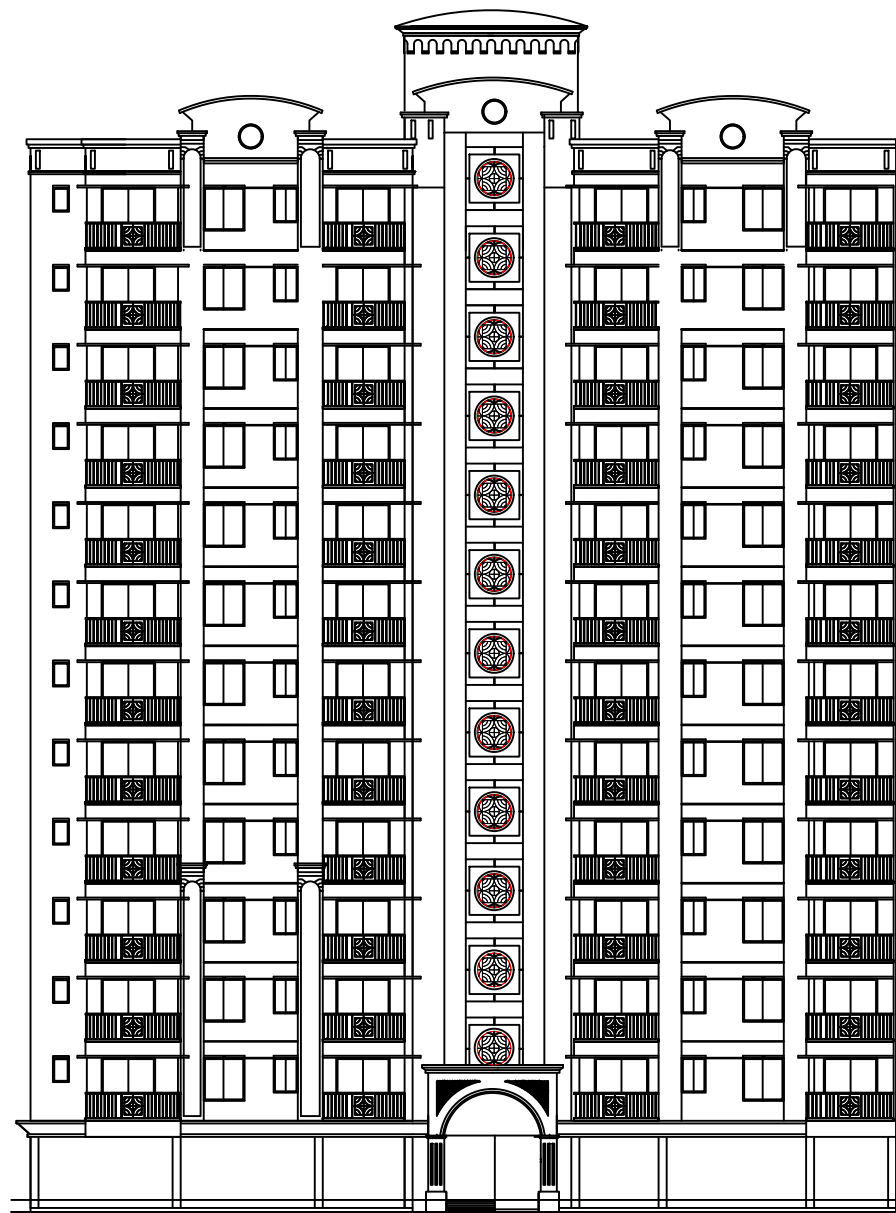

FRONT ELEVATION



REAR SIDE ELEVATION

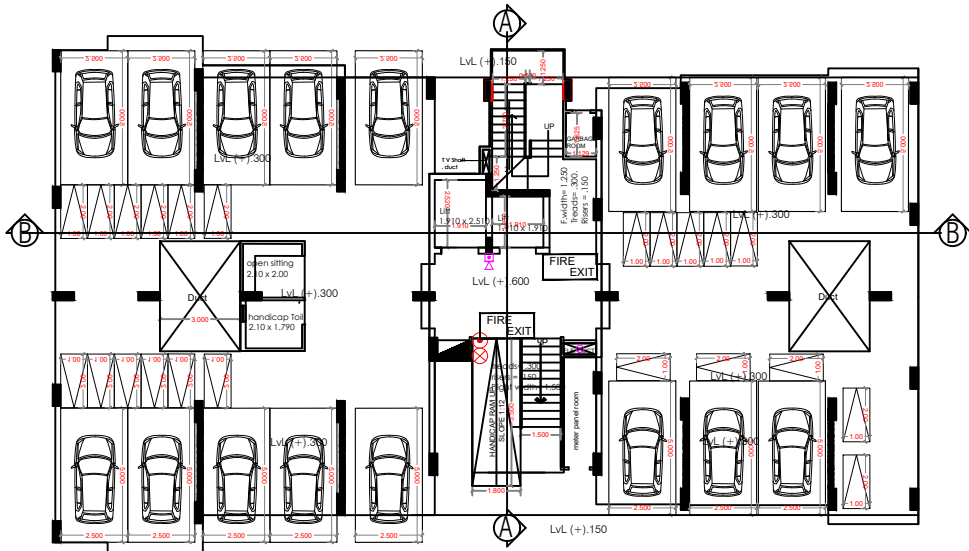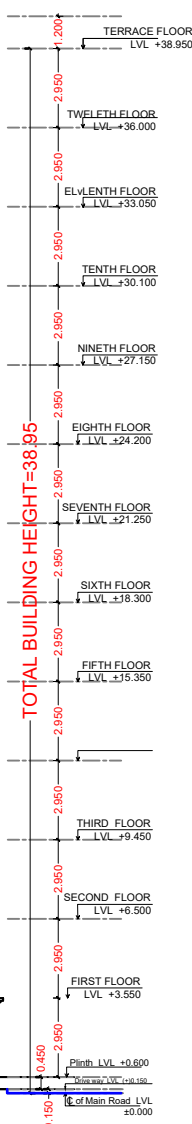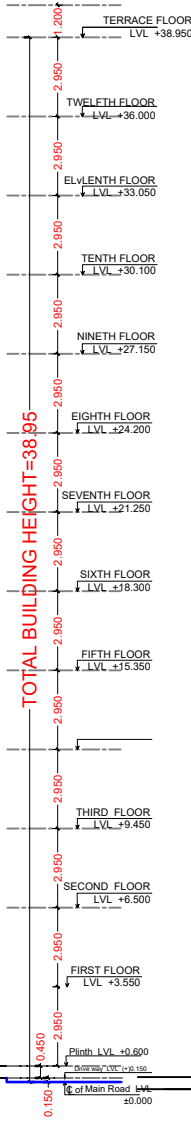

GROUND FLOOR PLAN



TYPICAL FLOOR PLAN
1st to 12th FLOOR

SCHEDULE OF DOORS & WINDOWS

S.NO	TYPE	WIDTH	HEIGHT	CILL. LEV.	LIN. LEV.
1	D	1.05	2.10	0.00	2.10
2	D1	0.90	2.10	0.00	2.10
3	D2	0.75	2.10	0.00	2.10
4	SD	2.00	2.350	0.00	2.350
5	W	1.525	1.60	0.750	2.350
6	W1	0.90	1.300	1.050	2.350
7	W2	0.60	0.90	1.200	2.10

LEGEND :-

	INTERNAL HYDRANT WITH HOSE REEL
	NON RETURN VALVE
	BUTTER FLY VALVE
	FIRE EXIT SIGN (DOUBLE SIDE)
	FIRE EXIT SIGN (SINGLE SIDE)
	CO2 TYPE FIRE EXTINGUISHER
	ABC TYPE FIRE EXTINGUISHER
	MAUAL CALL POINT & HOOTE R



Gulshan Khurana

PLOT DETAILS:
KHASRA No.453,454,454/2,454/1,432,433,478, 479,480,484,485,434,434/735,435,436,437, 437/736,438,439,440,482,500,502,503,504/1 478/716 IN VILLAGE JHAI TEH. SAGANER ON AMER ROAD ,JAIPUR





Project:-
PROPOSED GROUP HOUSING ASHIANA UMANG

Developer:-
ASHIANA HOUSING LTD.

Sheet title:-
STILT FLOOR PLAN
TYPICAL FLOOR PLAN
& ELEVATIONS

SCALE:1:100 **BLOCK-R&S** **RESIDENCE** NORTH
variable/site plan

SIGNATURE OF AUTHORITY SIGNATURE OF ARCHITECT

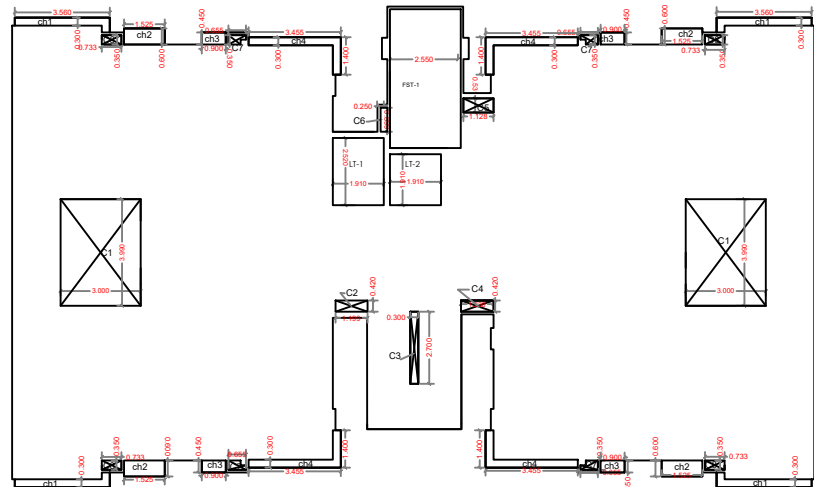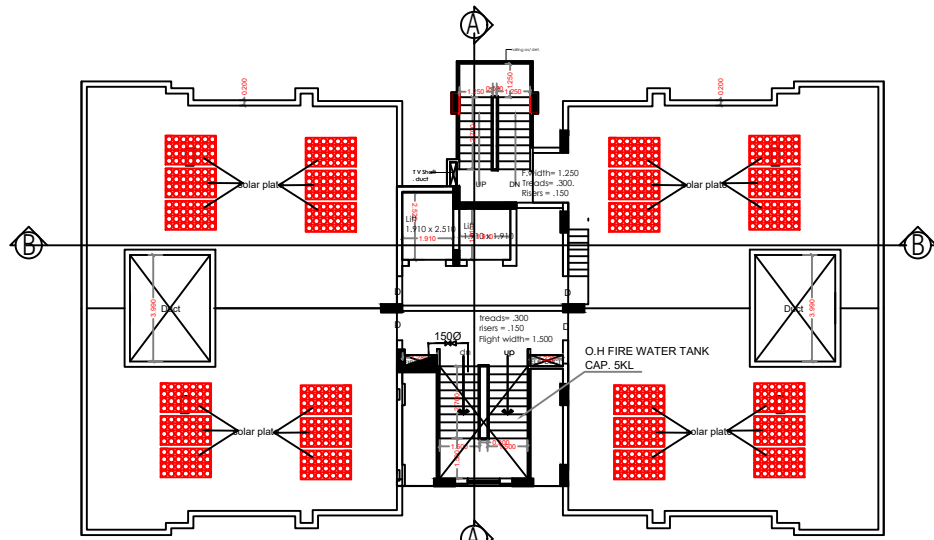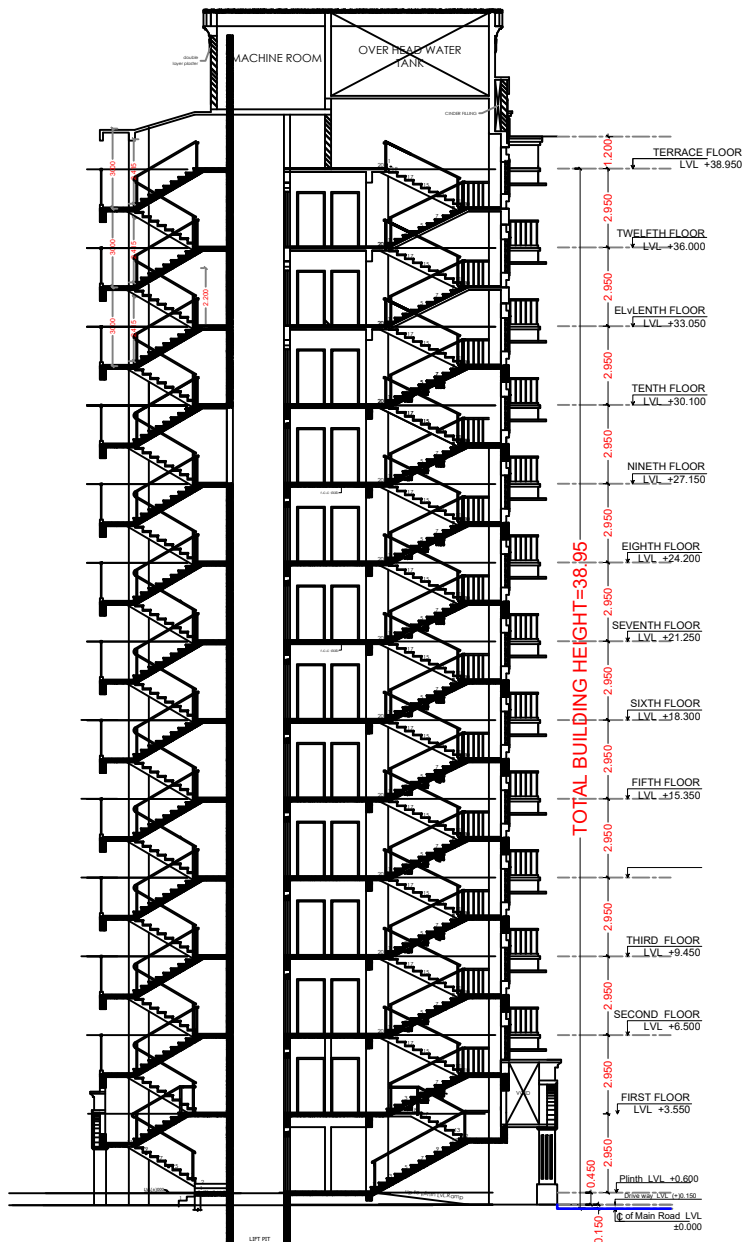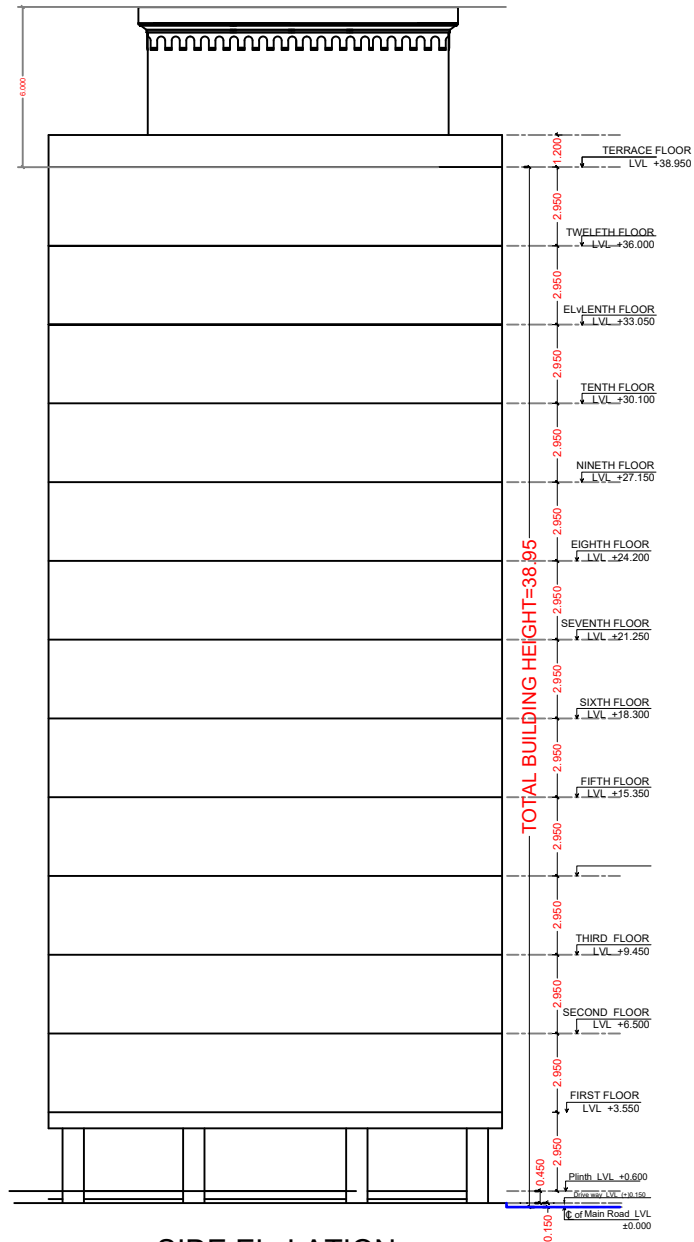

BLOCK -S1,S2									
FLOOR NAME	BLOCK AREA	CUT OUT	Grass S.U.A	CHAVAL	BUILT UP AREA	FIRE STAIR	LIFT	R.A.R	NO OF UNIT
1ST FLOOR	73.73	1.27	74.46	5.00	74.46	0.00	0.00	74.46	4.00
2ND FLOOR	474.43	20.30	444.15	15.12	415.73	15.78	8.45	415.49	4.00
3RD FLOOR	474.43	20.30	444.15	15.12	415.73	15.78	8.45	415.49	4.00
4TH FLOOR	474.43	20.30	444.15	15.12	415.73	15.78	8.45	415.49	4.00
5TH FLOOR	474.43	20.30	444.15	15.12	415.73	15.78	8.45	415.49	4.00
6TH FLOOR	474.43	20.30	444.15	15.12	415.73	15.78	8.45	415.49	4.00
7TH FLOOR	474.43	20.30	444.15	15.12	415.73	15.78	8.45	415.49	4.00
8TH FLOOR	474.43	20.30	444.15	15.12	415.73	15.78	8.45	415.49	4.00
9TH FLOOR	474.43	20.30	444.15	15.12	415.73	15.78	8.45	415.49	4.00
10TH FLOOR	474.43	20.30	444.15	15.12	415.73	15.78	8.45	415.49	4.00
11TH FLOOR	474.43	20.30	444.15	15.12	415.73	15.78	8.45	415.49	4.00
12TH FLOOR	474.43	20.30	444.15	15.12	415.73	15.78	8.45	415.49	4.00
TOTAL	5554.15	141.80	5512.12	103.84	5506.41	165.16	501.52	4176.16	40.00

- LEGEND :-
- INTERNAL HYDRANT WITH HOSE REEL
 - NON RETURN VALVE
 - BUTTER FLY VALVE
 - FIRE EXIT SIGN (DOUBLE SIDE)
 - FIRE EXIT SIGN (SINGLE SIDE)
 - CO2 TYPE FIRE EXTINGUISHER
 - ABC TYPE FIRE EXTINGUISHER
 - MAUAL CALL POINT & HOOTE R

PLOT DETAILS:

KHASRA No.453,454,454/2,454/1,432,433,478, 479,480,484,485,434,434/735,435,436,437, 437/736,438,439,440,482,500,502,503,504/1 478/716 IN VILLAGE JHAI TEH. SAGANER ON AJMER ROAD ,JAIPUR

Project:-

PROPOSED GROUP HOUSING ASHIANA UMANG

Developer:-

ASHIANA HOUSING LTD.

Sheet title:-

TERRACE FLOOR PLAN
AREA DIAGRAM
ELEVATIONS & SECTION

SCALE:1:100

BLOCK-S1&S2



NORTH

RESIDENCE



variable/site plan

SIGNATURE OF AUTHORITY

SIGNATURE OF ARCHITECT

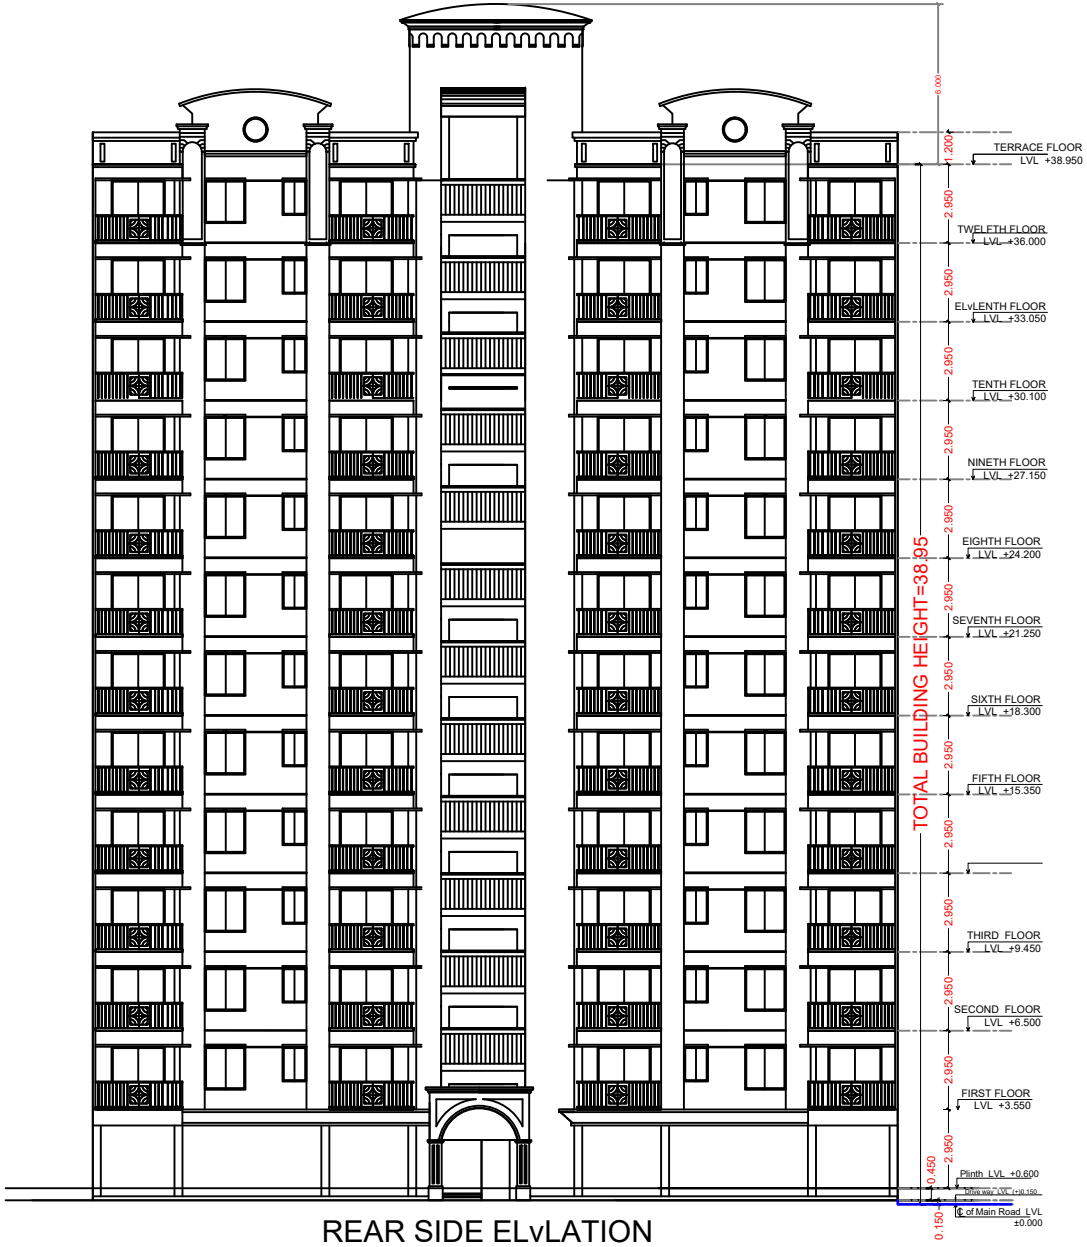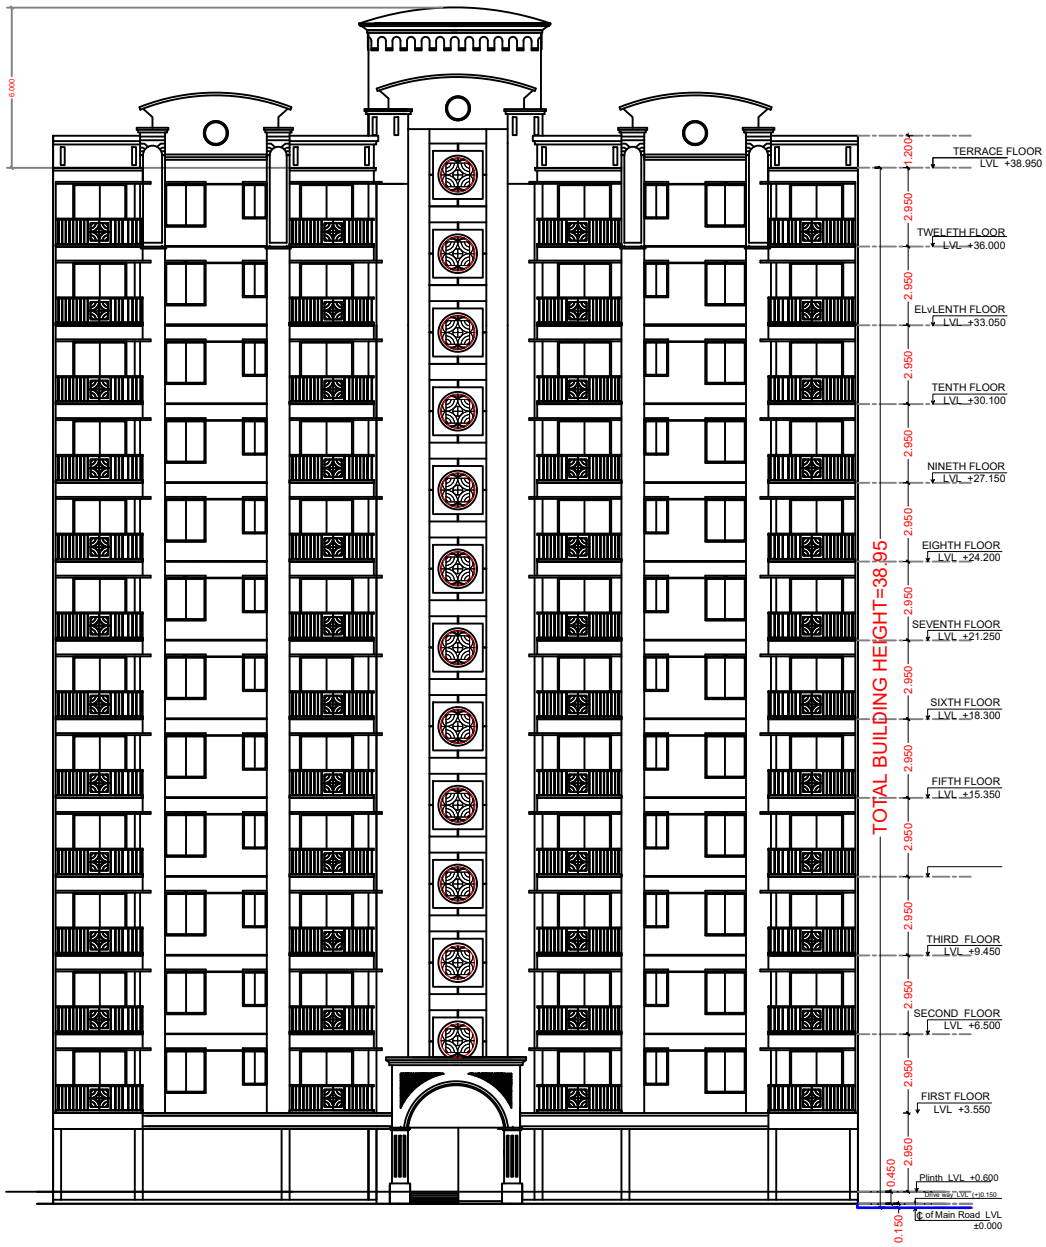

Gulshan Khurana

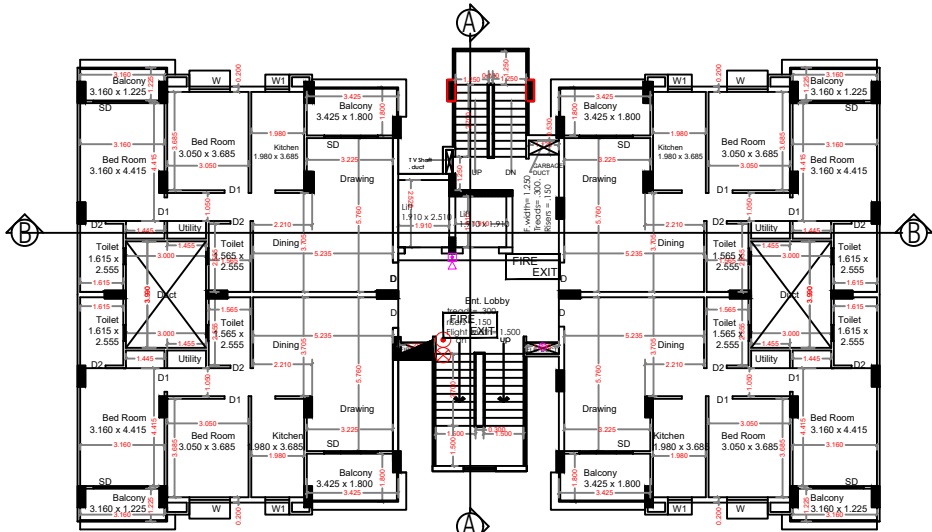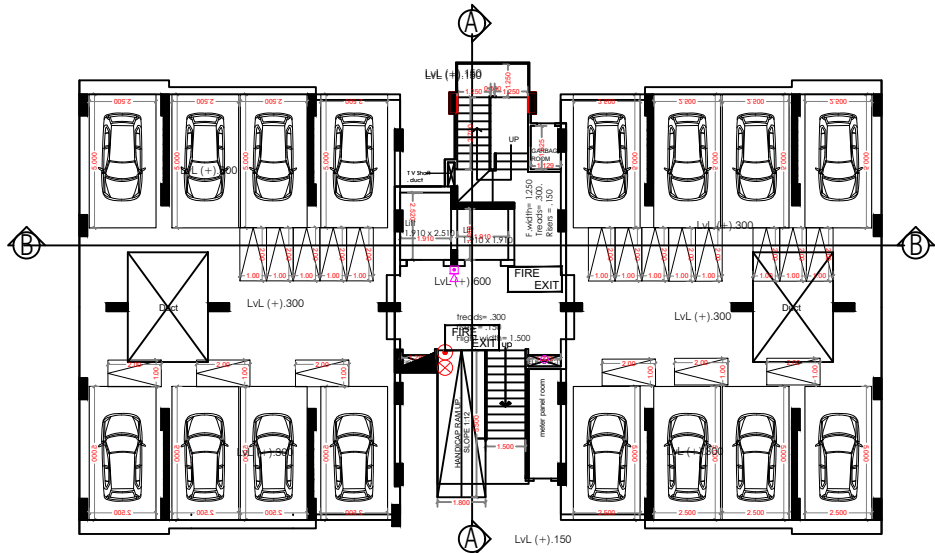

SCHEDULE OF DOORS & WINDOWS					
S.NO	TYPE	WIDTH	HEIGHT	CILL. LEV.	LIN. LEV.
1	D	1.05	2.10	0.00	2.10
2	D1	0.90	2.10	0.00	2.10
3	D2	0.75	2.10	0.00	2.10
4	SD	2.00	2.350	0.00	2.350
5	W	1.525	1.60	0.750	2.350
6	W1	0.90	1.300	1.050	2.350
7	W2	0.60	0.90	1.200	2.10

LEGEND :-

	INTERNAL HYDRANT WITH HOSE REEL
	NON RETURN VALVE
	BUTTER FLY VALVE
	FIRE EXIT SIGN (DOUBLE SIDE)
	FIRE EXIT SIGN (SINGLE SIDE)
	CO2 TYPE FIRE EXTINGUISHER
	ABC TYPE FIRE EXTINGUISHER
	MAUAL CALL POINT & HOOTER

PLOT DETAILS:

KHASRA No.453,454,454/2,454/1,432,433,478,
479,480,484,485,434,434/735,435,436,437,
437/736,438,439,440,482,500,502,503,504/1
478/716 IN VILLAGE JHAI TEH. SAGANER ON
AJMER ROAD ,JAIPUR

Project:-

PROPOSED GROUP HOUSING ASHIANA UMANG

Developer:-

ASHIANA HOUSING LTD.

Sheet title:-

STILT FLOOR PLAN
TYPICAL FLOOR PLAN
& ELEVATIONS

SCALE:1:100

BLOCK-S1&S2

RESIDENCE

variable/site plan

Regd Architect : CA/75886

SIGNATURE OF AUTHORITY

SIGNATURE OF ARCHITECT