



CITY HOME-ENCLAVE (PHASE -3)  
KHASRA NO. 177 OF VILLAGE TANAWRA AT JODHPUR.

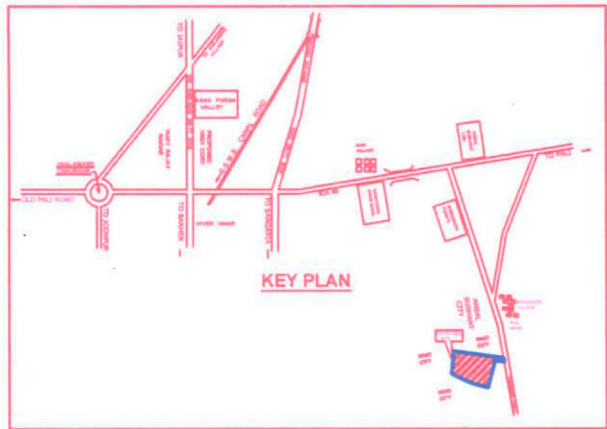

SCALE:-1"=100'

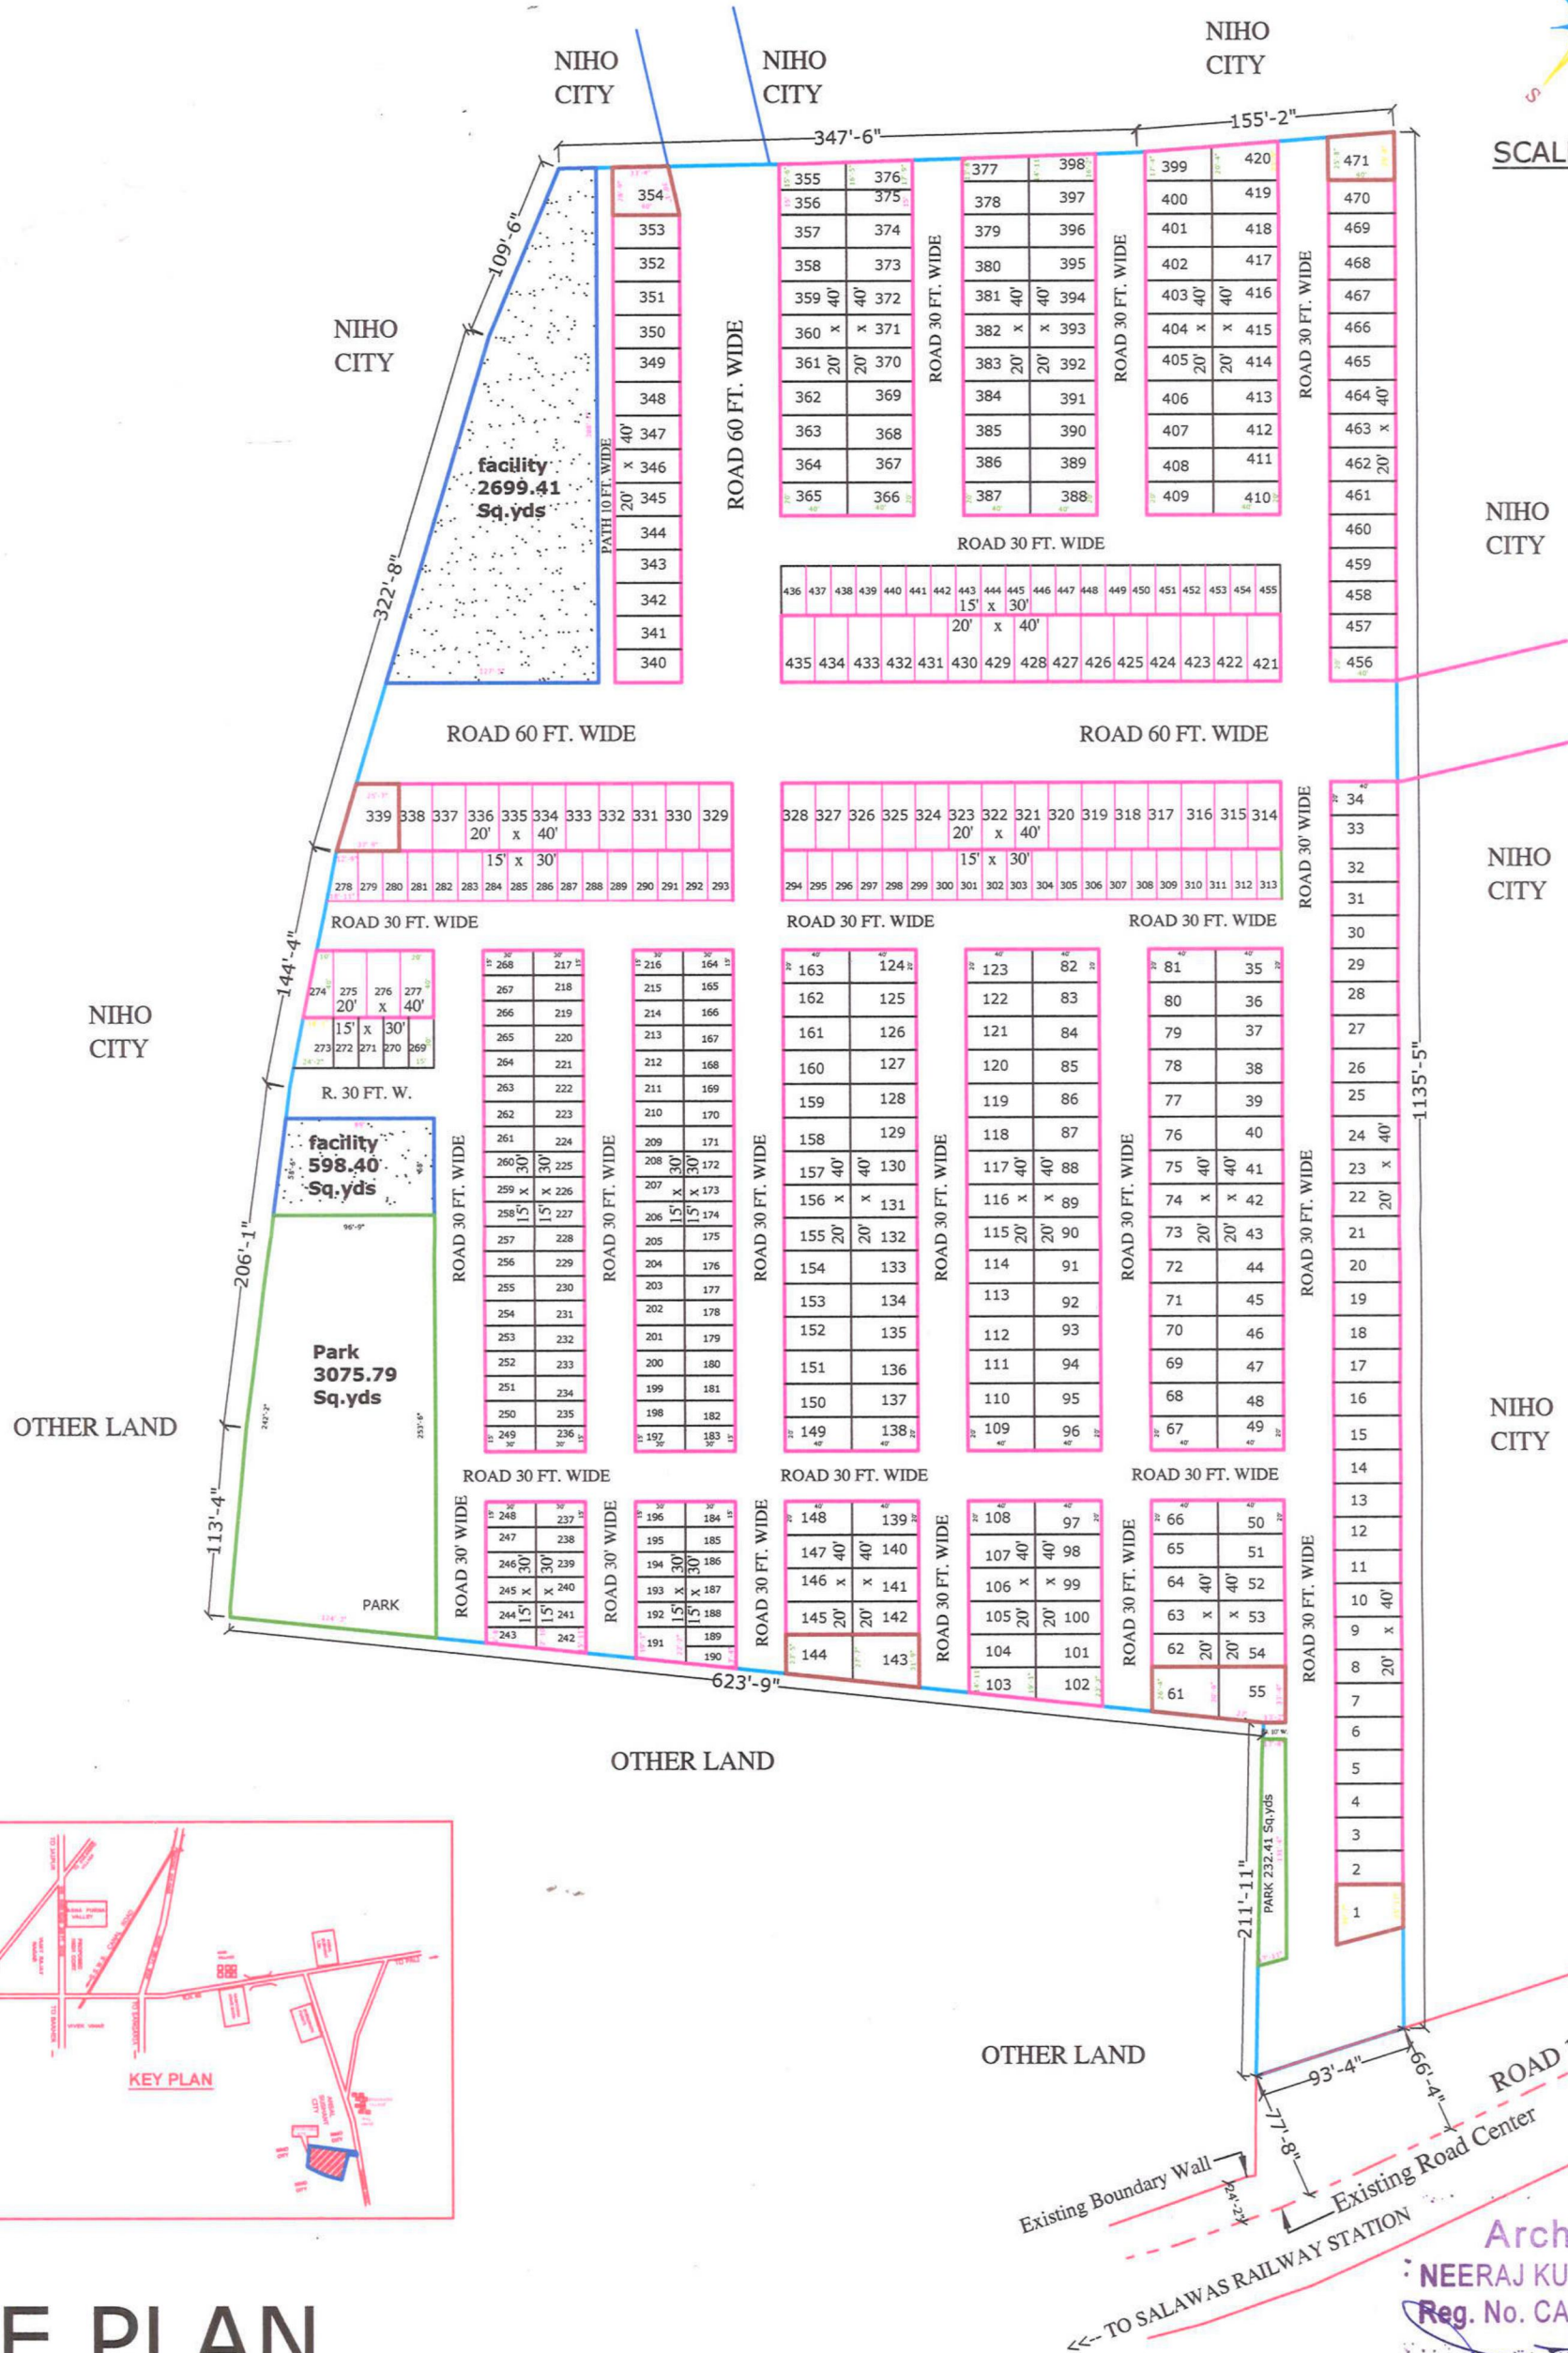


SITE PLAN

|                                                                                              |   |                               |                          |                            |                                            |   |
|----------------------------------------------------------------------------------------------|---|-------------------------------|--------------------------|----------------------------|--------------------------------------------|---|
| <b>PROJECT TITLE :</b><br>PROPOSED CM JAN AWAS YOUNA RESIDENCE<br>BUILDING AT JODHPUR (RAJ.) | <b>GENERAL NOTES :</b><br>1. ALL DIMENSIONS ARE IN THE FEET OTHERWISE MENTIONED.<br>2. DO NOT SCALE THE DRAWING, ONLY WRITTEN DIMENSIONS ARE TO BE FOLLOWED.<br>3. R.C.C. MEMBERS ARE INDICATIVE. REFER ONLY STRUCTURE DRAWING FOR DETAIL.<br>4. ANY DISCREPANCY IN THE DRAWING IS TO BE BROUGHT TO THE NOTICE OF THE ARCHITECT.<br>THIS DRAWING IS THE PROPERTY OF BUILDFORM DESIGN CENTER. IT SHALL NOT BE COPIED OR USED WITHOUT THEIR<br>WRITTEN PERMISSION NOR MADE KNOWN TO A THIRD PARTY. THE INFORMATION IS ISSUED ON THE UNDERSTANDING THAT NO<br>PART THEREOF SHALL BE DUPLICATED FOR THE PURPOSE OTHER THAN THE EXPRESSED PURPOSE. THE INFORMATION NOR<br>MADE KNOWN TO<br>A THIRD PARTY. THE INFORMATION IS ISSUED ON THE UNDERSTANDING THAT NO PART THEREOF SHALL BE DUPLICATED FOR<br>THE PURPOSE OTHER<br>THAN THE EXPRESSED PURPOSE. | <b>DRG. NO. :</b><br>EAF/-/01 | <b>SCALE :</b><br>NTS    | <b>DRAWING TITLE :</b>     | <b>PROJECT ARCHITECT</b><br>Ar. N.K. SINGH | <b>ARCHITECTURAL FIRM:-</b><br><b>BUILDFORM</b><br>Design Center<br>Block C - 348, GAUTAM MARG,<br>VAISHALI NAGAR, JAIPUR<br>PH. 0141-4016649 |
| <b>SITE AT :</b>                                                                             |   | <b>NORTH :</b><br>            | <b>DATE</b>              | <b>DRAWING SUB TITLE :</b> | <b>SIGN.</b>                               |   |
|                                                                                              |   |                               | <b>REVISION</b><br>-0-0- | <b>DRAWN BY :</b>          |                                            |   |

# CITY HOME-ENCLAVE (PHASE -3)

1 BHK UNIT

Khasra NO. 177 OF Village Tanawra At Jodhpur.

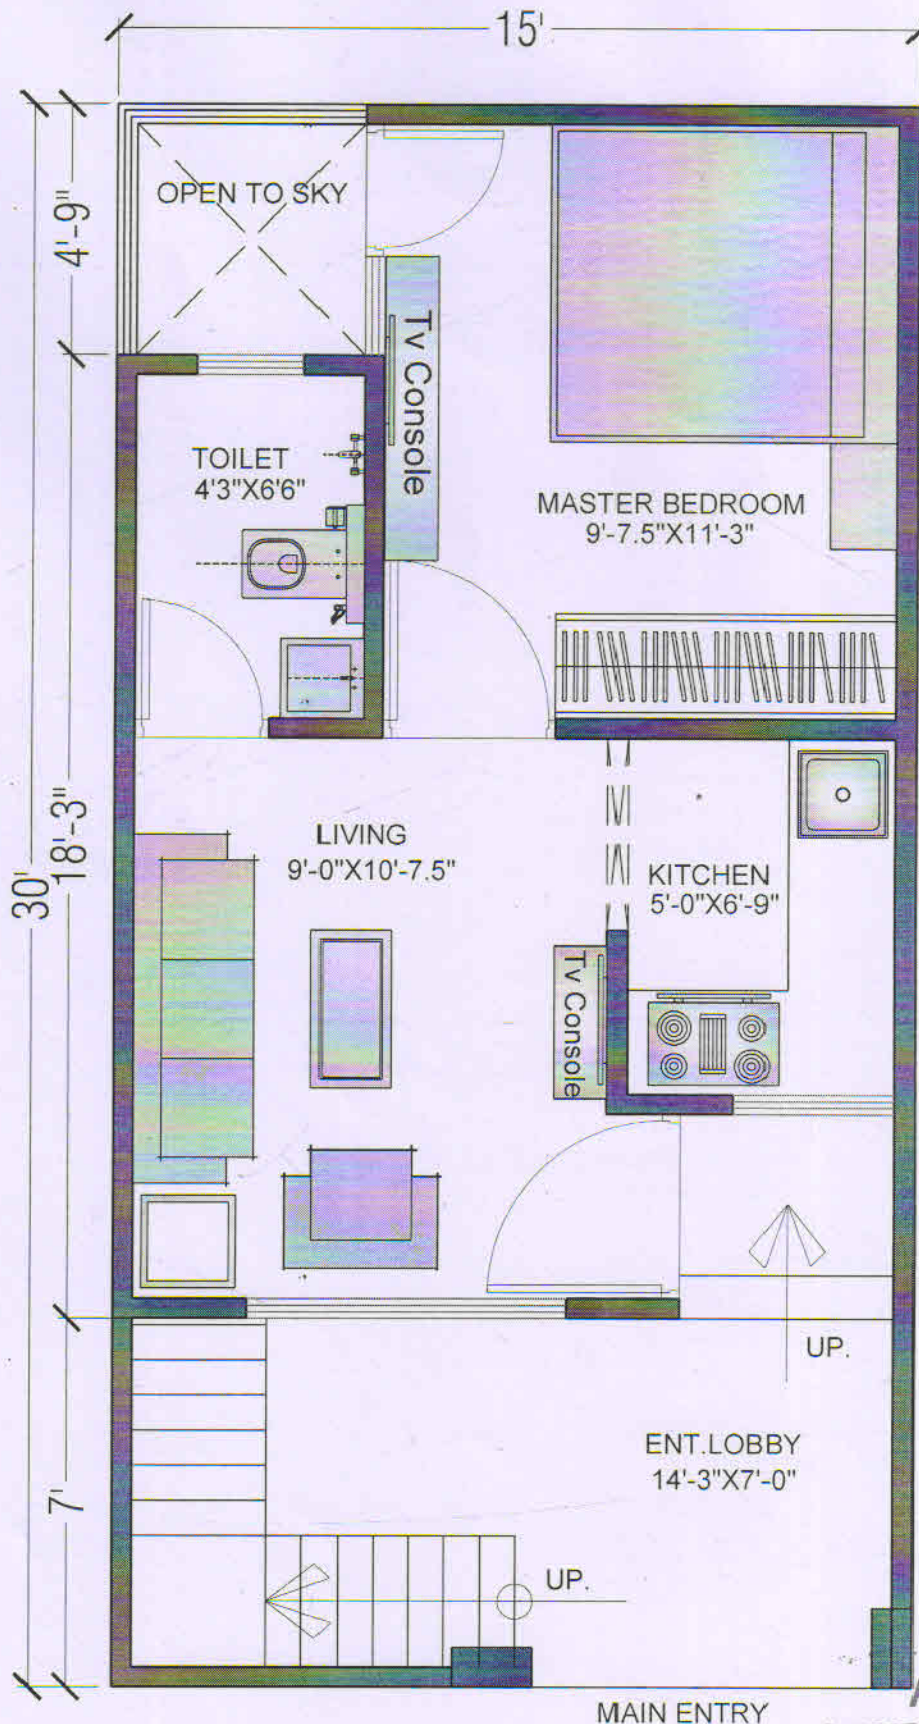

MAIN ENTRY

Architect

NEERAJ KUMAR SINGH  
Reg. No. CA/2003/32113


## GROUND FLOOR PLAN

|       |           |         |  |                 |   |           |                   |   |
|-------|-----------|---------|--|-----------------|---|-----------|-------------------|---|
| SIGN. | REVISIONS |         |  | SCALE           | TITLE   | CLIENT    |                   | <div><div>ARCHITECTURAL FIRM:-</div><div></div><div>33-A, VASISTH NAGAR, NEERAGAR COLONY, VAISHALI NAGAR, JAIPUR</div><div>Ph: 0141-4015640</div></div> |
|       | R1        |         |  | N.T.S           |   |           |                   |   |
|       | R2        |         |  | DATE            |   |           |                   |   |
|       | R3        |         |  | NAME OF DRAWING |   | DWG NO    | PROJECT ARCHITECT |   |
|       | R4        |         |  | CHD             |   | SB/BHA- 1 | N.K. SINGH        |   |
| S.N.  | DATE      | DETAILS |  | APPD            | <div><div>THIS DRAWING IS THE PROPERTY OF BUILDFORM DESIGN CENTER. IT SHALL NOT BE COPIED OR USED WITHOUT THEIR WRITTEN PERMISSION. FOR MORE DRAWING, CONTACT THE ARCHITECT. THE INFORMATION IS ISSUED ON THE UNDERSTANDING THAT NO PART THEREOF SHALL BE DUPLICATED FOR THE PURPOSE OF OTHER THAN THE EXPRESSED PURPOSE. WITHOUT PERMISSION, NO PART THEREOF SHALL BE DUPLICATED FOR THE PURPOSE OF OTHER THAN THE EXPRESSED PURPOSE.</div></div> |           |                   |   |

# CITY HOME-ENCLAVE (PHASE -3)

Khasra NO. 177 OF Village Tanawra At Jodhpur.

1 BHK UNIT

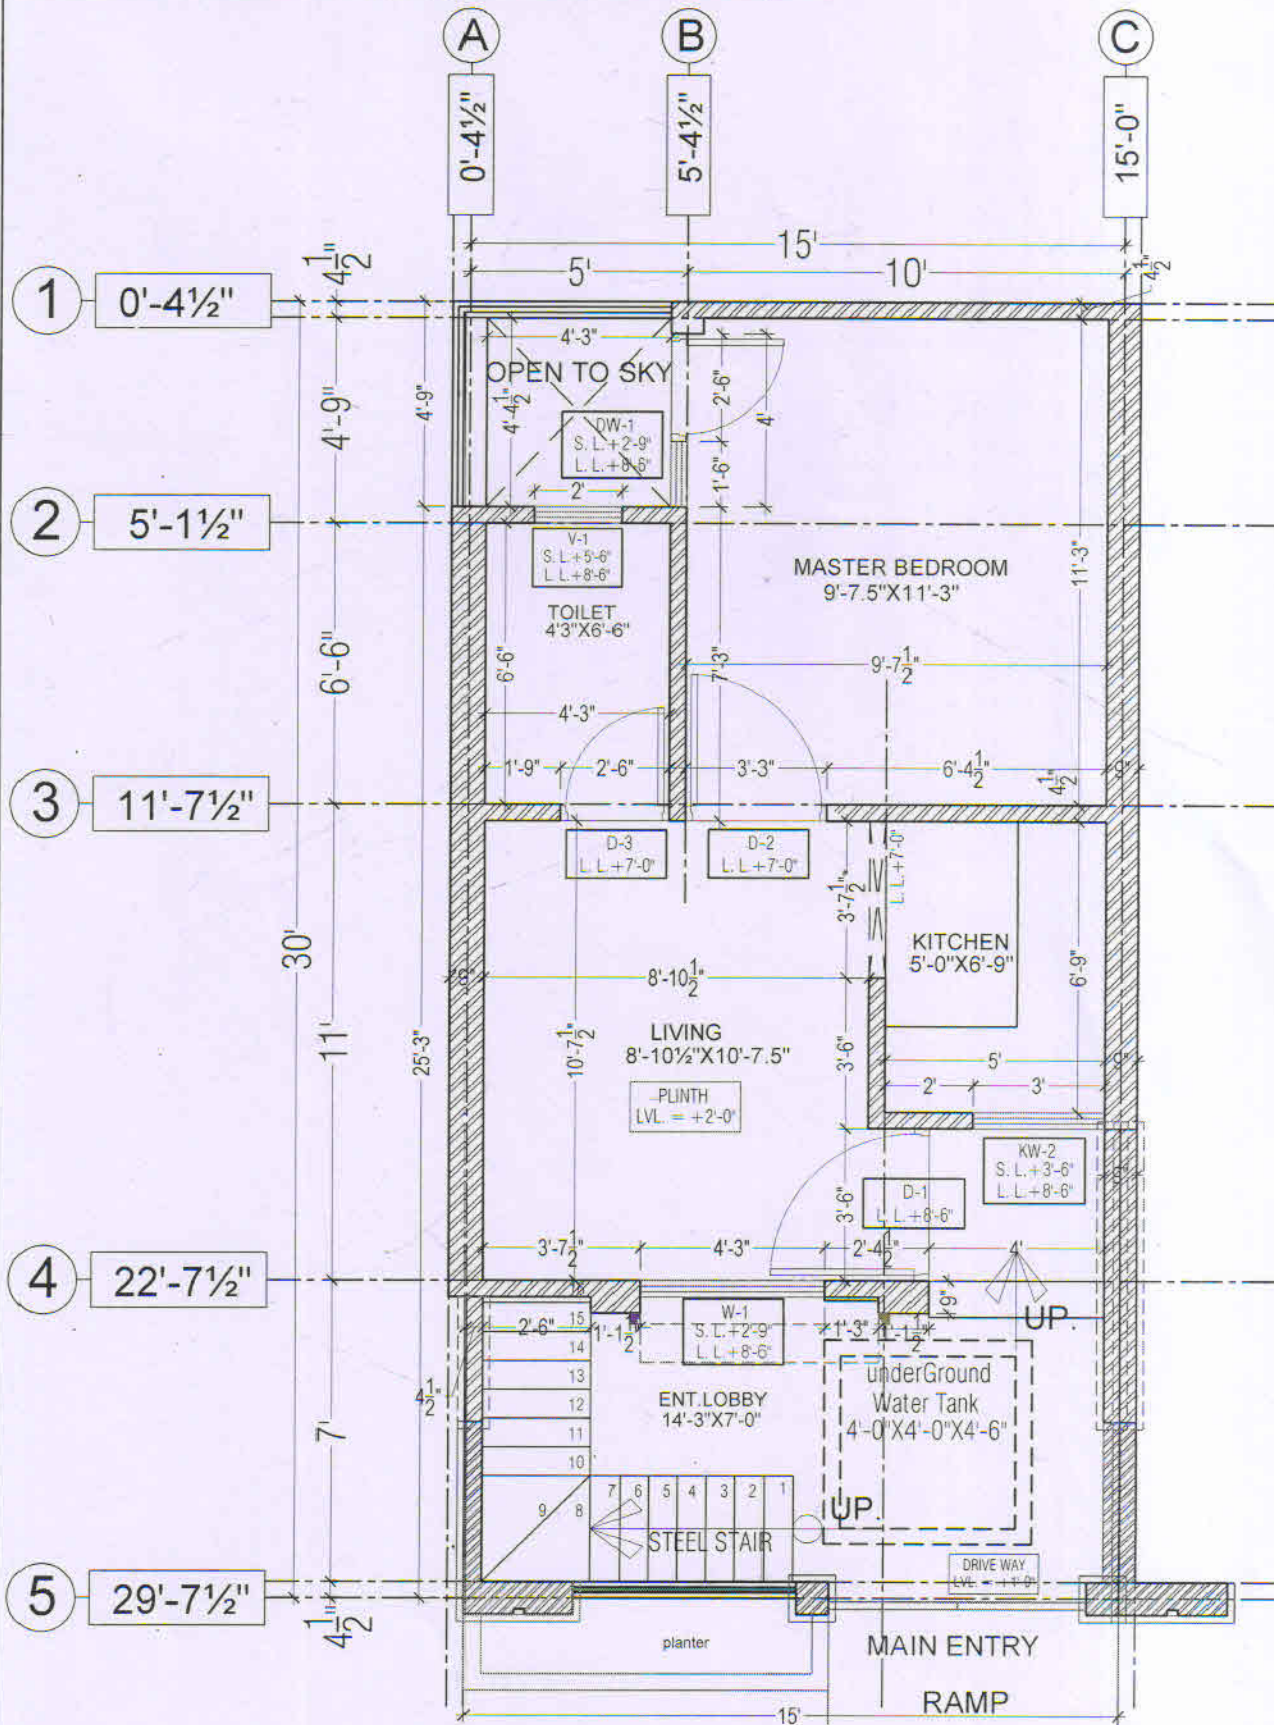

Architect  
NEERAJ KUMAR SINGH  
Reg. No. CA/2003/32113


## GROUND FLOOR WORKING PLAN

|   |           |         |                 |                             |            |                   |
|---|-----------|---------|-----------------|-----------------------------|------------|-------------------|
| SIGN.   | REVISIONS |         | SCALE           | TITLE                       | GUEST      |                   |
|   | R4        |         | N.T.S           | PROPOSED RESIDENCE BUILDING |            |                   |
|   | R3        |         | DATE            |                             |            |                   |
|   | R2        |         | NAME OF DRAWING |                             |            |                   |
|   | R1        |         |                 |                             |            |                   |
|   | R0        |         | CHG             |                             | SR/NO      | PROJECT ARCHITECT |
|   |           |         |                 | SB/BHA- 1                   | N.K. SINGH |                   |
| THIS DRAWING IS THE PROPERTY OF BUILDFORM DESIGN CENTER. IT SHALL NOT BE COPIED OR USED WITHOUT THEIR WRITTEN PERMISSION. NO PART THEREOF SHALL BE REPRODUCED FOR THE PURPOSE OF OTHER THAN THE EXPRESS PURPOSE. WRITTEN PERMISSION NOT MADE KNOWN TO A THIRD PARTY. THE INFORMATION IS ISSUED ON THE UNDERSTANDING THAT NO PART THEREOF SHALL BE REPRODUCED FOR THE PURPOSE OTHER THAN THE EXPRESS PURPOSE. |           |         |                 |                             |            |                   |
| S.N.   | DATE      | DETAILS | APPRO           |                             |            |                   |
| ARCHITECTURAL FIRM   |           |         |                 |                             |            |                   |
|   |           |         |                 |                             |            |                   |
| 33-A, VASISTH MARG, NEVSAGAR COLONY, VAISHALI NAGAR, JAIPUR   |           |         |                 |                             |            |                   |
| PH 0141-4019048   |           |         |                 |                             |            |                   |


# CITY HOME-ENCLAVE (PHASE -3)

Khasra NO. 177 OF Village Tanawra At Jodhpur.

1 BHK UNIT

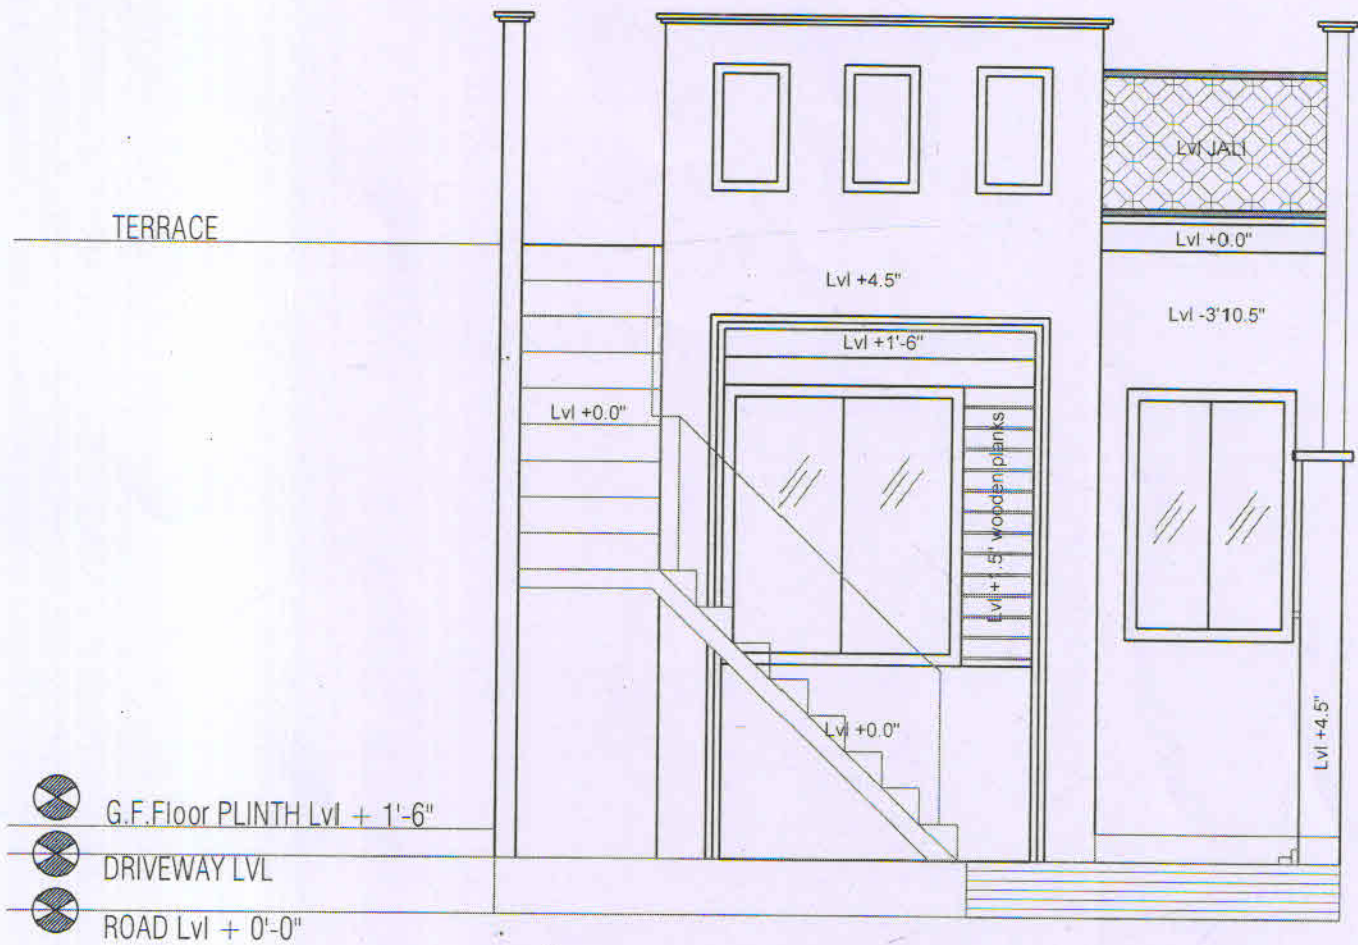

FRONT ELEVATION

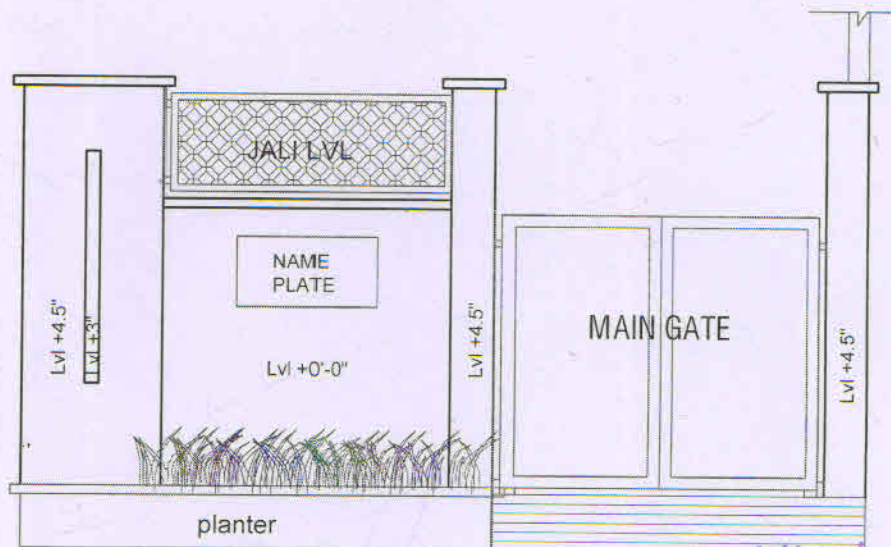

BOUNDARY WALL ELEVATION

Architect

NEERAJ KUMAR SINGH  
Reg. No. CA/2003/32113

|           |           |         |  |       |                                          |                 |                        |   |                                 |
|-----------|-----------|---------|--|-------|------------------------------------------|-----------------|------------------------|---|---------------------------------|
| SIGN.     | REVISIONS |         |  | SCALE | TITLE<br><br>PROPOSED RESIDENCE BUILDING | CLIENT          |                        | <div>ARCHITECTURAL FIRM -</div> <div> BUILDFORM Design Center</div> <div>33-A VASISTH MARG, NEEMISAGAR COLONY, VAISHALI, NAGAR, JALPURI</div> <div>PH: 0141-4016640</div> |                                 |
|           | R4        |         |  | DATE  |                                          | NAME OF DRAWING | SRI. NO.<br>SB/BH/A- 1 |   | PROJECT ARCHITECT<br>N.K. SINGH |
|           | R3        |         |  |       |                                          |                 |                        |   |                                 |
|           | R2        |         |  |       |                                          |                 |                        |   |                                 |
|           | R1        |         |  |       |                                          |                 |                        |   |                                 |
|           | R0        |         |  |       |                                          |                 |                        |   |                                 |
| S.N. DATE |           | DETAILS |  | CHG.  | APPD.                                    |                 |                        |   |                                 |

**CITY HOME-ENCLAVE (PHASE -3)**  
**Khasra NO. 177 OF Village Tanawra At Jodhpur.**



**FRONT ELEVATION 1 BHK**

| GENERAL NOTES   | ASSOCIATES/CONSULTANTS | REVISION | DATE | PRINTS | ISSUED TO | REMARKS | DRG. TITLE |
|---|------------------------|----------|------|--------|-----------|---------|------------|
| 1. ALL DIMENSIONS ON THIS DRAWING ARE IN FEET AND INCHES.   | STRUCTURAL             |          |      |        |           |         | SUB-TITLE  |
| 2. ONLY WRITTEN DIMENSIONS ARE TO BE FOLLOWED. DRAWING SHOULD NOT BE SCALED UNDER ANY CIRCUMSTANCES.                                                                   | ELECTRICAL             |          |      |        |           |         | SCALE      |
| 3. ALL MEASUREMENTS MUST BE CHECKED AND VERIFIED BY THE CONTRACTOR PRIOR TO EXECUTION OF WORK AT THE SITE.                                                             | PLUMBING               |          |      |        |           |         | DRG. NO.   |
| 4. THE DRAWING IS TO BE REVISIONED BY THE ARCHITECT WITHIN RELEVANT STRUCTURAL SERVICES & FACILITY PLANNING DRAWINGS.                                                  | HVAC                   |          |      |        |           |         | DATE       |
| 5. ARCHITECTURAL DRAWINGS ARE TO BE FOLLOWED FOR THE LOCATION OF ALL STRUCTURAL MEMBERS & MASONRY WALLS.                                                               | CLIENT                 |          |      |        |           |         | DESIGN BY  |
| 6. FOR INDEX & REINFORCEMENT DETAILS OF STRUCTURAL MEMBERS, RELEVANT STRUCTURAL DRAWINGS ARE TO BE REFERRED.                                                           | PROJECT TITLE          |          |      |        |           |         | CHECKED BY |
| 7. ANY DISCREPANCIES BETWEEN ARCHITECTURAL, STRUCTURAL, AND SERVICES DRAWINGS MUST BE BROUGHT TO THE NOTICE OF THE ARCHITECT IMMEDIATELY & PRIOR TO EXECUTION AT SITE. | SITE/AT                |          |      |        |           |         | APPROVED   |
| 8. CO-ORDINATION WITH SERVICES SUCH AS HVAC, PLUMBING & ELECTRICAL, ETC. IS THE RESPONSIBILITY OF THE CONTRACTOR.                                                      |                        |          |      |        |           |         |            |
| 9. ALL MASONRY WALLS SHOULD BE ALIGNED WITH THE COLUMNS AS INDICATED ON THE PLAN UNLESS SPECIFIED OR THE POSITION ALSO CALCULATED USING THE DIMENSIONS.                |                        |          |      |        |           |         |            |
| 10. FOR DETAILS, REFER RELEVANT LARGE SCALE DETAIL CROSS AS INDICATED.                                                                                                 |                        |          |      |        |           |         |            |

THIS DRAWING IS THE PROPERTY OF **BUILDFORM STUDIO**. IT SHALL NOT BE COPIED OR USED WITHOUT THEIR WRITTEN PERMISSION NOR MADE KNOWN TO A THIRD PARTY. THE INFORMATION IS ISSUED ON THE UNDERSTANDING THAT NO PART OF THIS DRAWING SHALL BE REPRODUCED FOR ANY PURPOSE OTHER THAN THE EXPRESSED PURPOSE.

**PROJECT ARCHITECT**

Ar. N.K. SINGH

**Architect**

**NEERAJ KUMAR SINGH**

**Reg. No. CA/2003/32113**


SIGN

ARCHITECTURAL FIRM:

**BUILDFORM STUDIO**

C-348, GAUTAM MARG, BLOCK C, NEAR AMARPALI CIRCLE, VAISHALI NAGAR, JODHPUR-21

PH. 0141-4016649

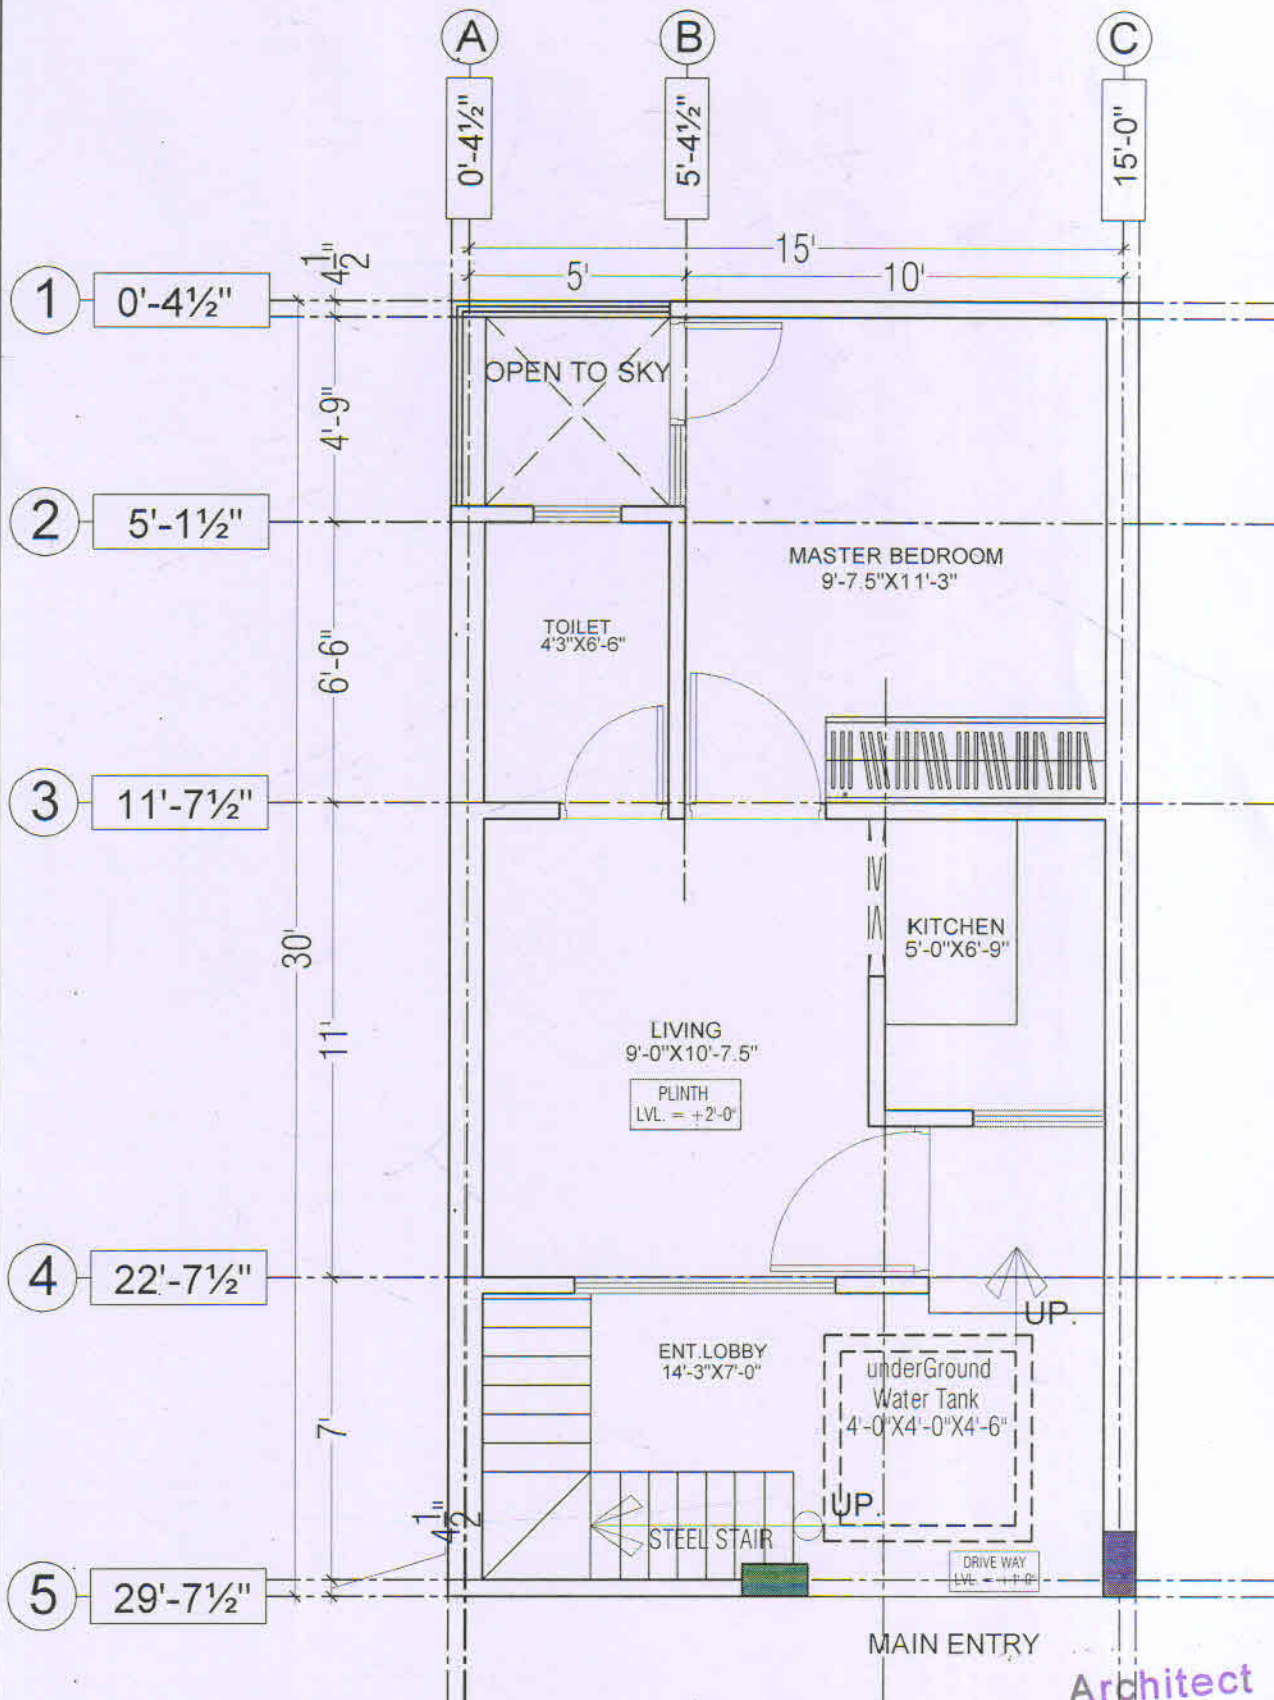


**Architect**  
**NEERAJ KUMAR SINGH**  
 Reg. No. CA/2003/32113

**GROUND FLOOR CENTER LINE PLAN**

| SIGN.   | REVISIONS | SCALE   | N.T.S. | TITLE                       | CLIENT            |
|---|-----------|---------|--------|-----------------------------|-------------------|
| R4   |           |         |        | PROPOSED RESIDENCE BUILDING |                   |
| R3   |           |         |        |                             |                   |
| R2   |           |         |        |                             |                   |
| R1   |           |         |        |                             |                   |
| R0   |           |         |        |                             |                   |
| S.N.   | DATE      | DETAILS | APPD.  | DRG. NO.                    | PROJECT ARCHITECT |
|   |           |         |        | SB/BH/A-1                   | N.K. SINGH        |
| <small>THIS DRAWING IS THE PROPERTY OF BUILDFORM DESIGN CENTER. IT SHALL NOT BE COPIED OR USED WITHOUT THEIR WRITTEN PERMISSION. NO PART OF THIS DRAWING SHALL BE REPRODUCED OR TRANSMITTED IN ANY FORM OR BY ANY MEANS, ELECTRONIC OR MECHANICAL, INCLUDING PHOTOCOPYING, RECORDING, OR BY ANY INFORMATION STORAGE AND RETRIEVAL SYSTEM, WITHOUT THE WRITTEN PERMISSION OF BUILDFORM DESIGN CENTER. ANY VIOLATION OF THIS NOTICE SHALL BE SUBJECT TO LEGAL ACTION.</small> |           |         |        |                             |                   |
| <small>ARCHITECTURAL FIRM: BUILDFORM Design Center<br/>                 33-A, VASHISTHA MARG, NEEMISAGAR COLONY, VAISHALI, JODHPUR<br/>                 PH: 9741-80730/2</small>   |           |         |        |                             |                   |



## 2 BHK UNIT

2 BHK UNIT

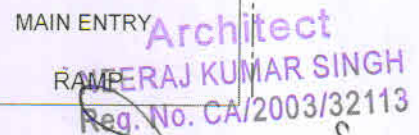


## GROUND FLOOR WORKING PLAN

|   |  |           |  |       |                                                         |          |                     |                                                                                             |
|---|--|-----------|--|-------|---------------------------------------------------------|----------|---------------------|---------------------------------------------------------------------------------------------|
| SIGN.   |  | REVISIONS |  | SCALE | TITLE                                                   | CLIENT   | ARCHITECTURAL FIRM: |                                                                                             |
|   |  | R4        |  |       |                                                         |          |                     |        |
|   |  | R3        |  |       |                                                         |          |                     |                                                                                             |
|   |  | R2        |  |       |                                                         |          |                     |                                                                                             |
|   |  | R1        |  |       |                                                         |          |                     |                                                                                             |
|   |  | R0        |  |       |                                                         |          |                     |                                                                                             |
| S.N. DATE   |  | DETAILS   |  | CHG.  | NAME OF DRAWING                                         | DWG. NO. | PROJECT ARCHITECT   |                                                                                             |
|   |  |           |  | APPD. | PROPOSED RESIDENCE BUILDING<br>SB/BH/A- 1<br>N.K. SINGH |          |                     | 33-A, VASUDEV-3 MARKET, NEHRU SARAI<br>COLONY, VAISHALI, NAQAR, JALPURI<br>Ph: 0141-4056546 |
| THE DRAWING IS THE PROPERTY OF BUILDFORM DESIGN CENTER. IT SHALL NOT BE COPIED OR USED WITHOUT THE WRITTEN PERMISSION OF BUILDFORM DESIGN CENTER. THE INFORMATION IS BASED ON THE DATA FURNISHED BY THE CLIENT. BUILDFORM DESIGN CENTER SHALL NOT BE RESPONSIBLE FOR ANY INACCURACIES OR OMISSIONS IN THE DRAWING. THE CLIENT SHALL BE RESPONSIBLE FOR THE ACCURACY OF THE DATA FURNISHED. THE INFORMATION IS BASED ON THE DATA FURNISHED BY THE CLIENT. BUILDFORM DESIGN CENTER SHALL NOT BE RESPONSIBLE FOR ANY INACCURACIES OR OMISSIONS IN THE DRAWING. THE CLIENT SHALL BE RESPONSIBLE FOR THE ACCURACY OF THE DATA FURNISHED. |  |           |  |       |                                                         |          |                     |                                                                                             |

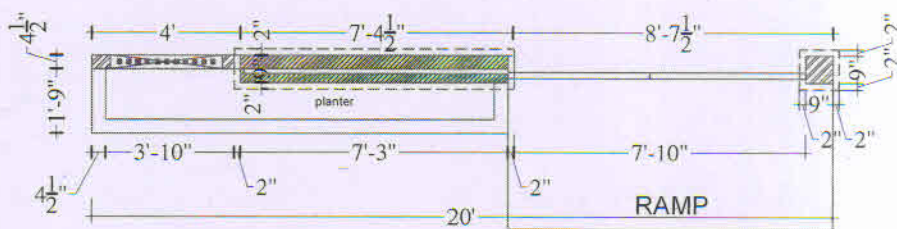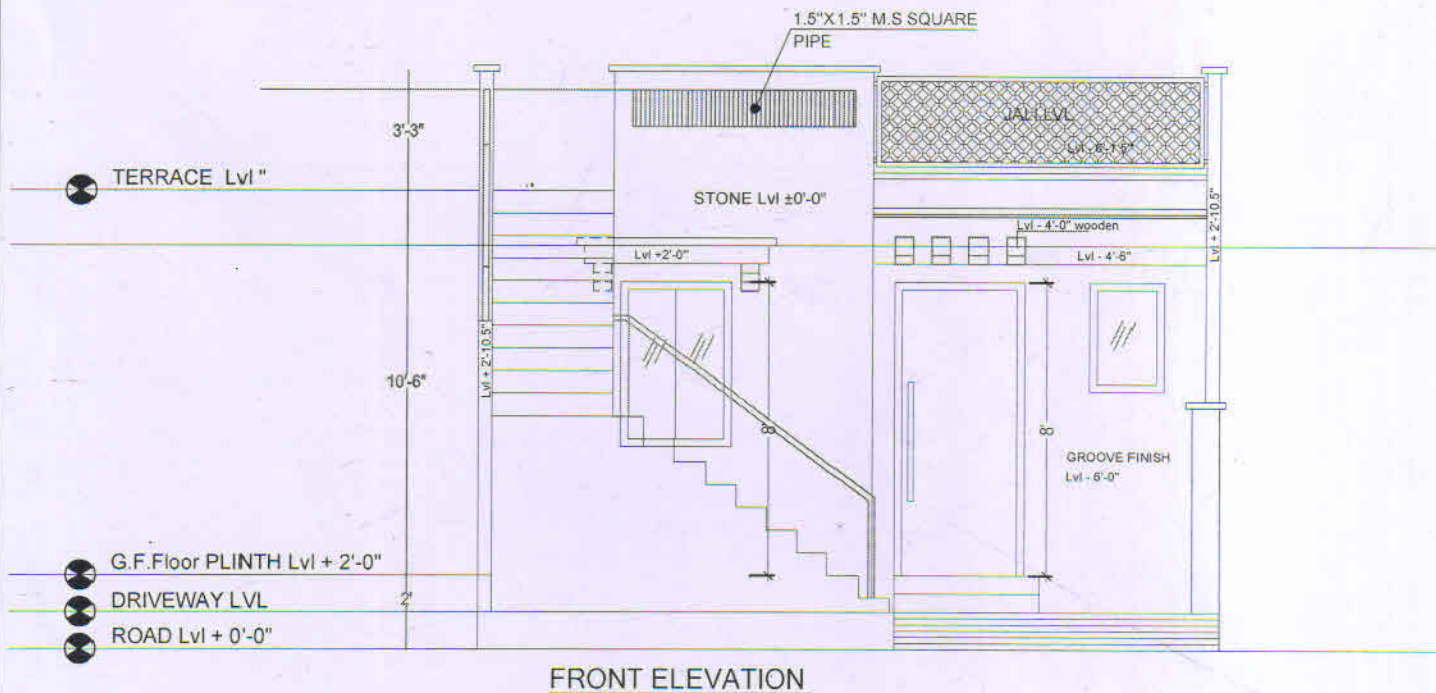


**BOUNDARY WALL PLAN**

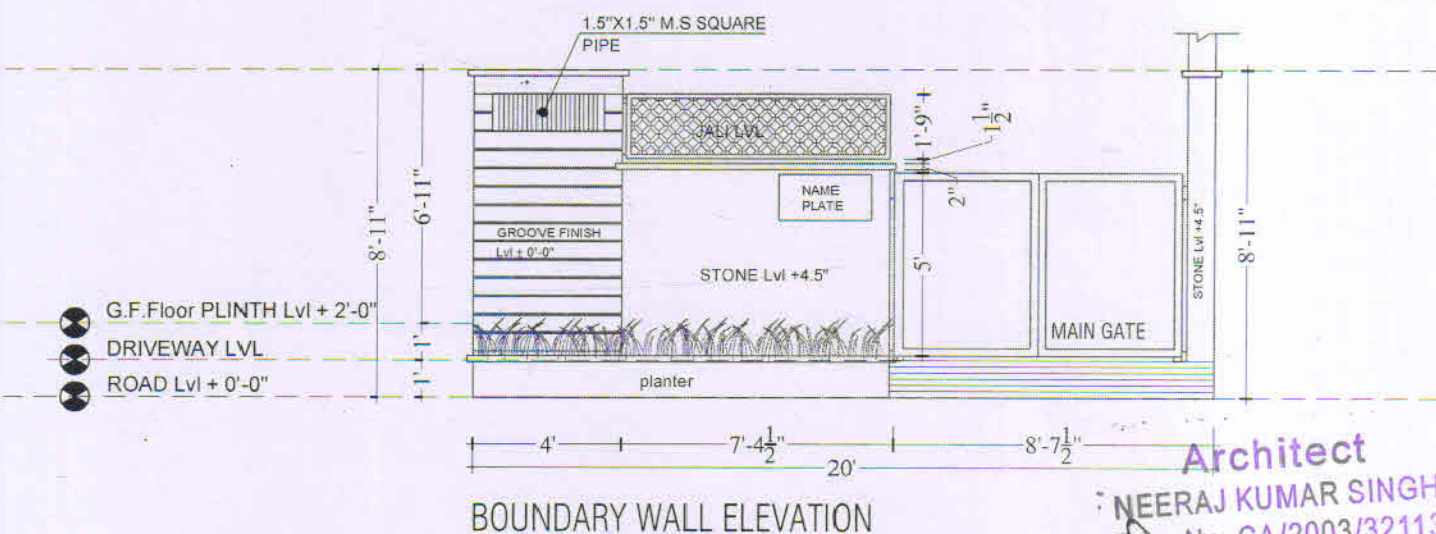

**Architect**  
**NEERAJ KUMAR SINGH**  
 Reg. No. CA/2003/32113


| SIGN.      | REVISIONS | SCALE | TITLE   | CLIENT            |
|------------|-----------|-------|---|-------------------|
| R4         |           | DATE  | PROPOSED RESIDENCE BUILDING   |                   |
| R3         |           | CHD   | NAME OF DRAWING   | DRS NO.           |
| R2         |           | APPD  |   | SB/BH/A-1         |
| R1         |           |       |   | PROJECT ARCHITECT |
| R0         |           |       |   | N.K. SINGH        |
| S.N. DATE. | DETAILS   |       | <small>THIS DRAWING IS THE PROPERTY OF BUILDFORM DESIGN CENTER IT SHALL NOT BE COPIED OR USED WITHOUT THEIR WRITTEN PERMISSION NOR MADE KNOWN TO A THIRD PARTY. THE INFORMATION IS ISSUED ON THE UNDERSTANDING THAT NO PART THEREOF SHALL BE DUPLICATED FOR THE PURPOSE OTHER THAN THE EXPOSED PURPOSE. WRITTEN PERMISSION NOT MADE KNOWN TO A THIRD PARTY. THE INFORMATION IS ISSUED ON THE UNDERSTANDING THAT NO PART THEREOF SHALL BE DUPLICATED FOR THE PURPOSE OTHER THAN THE EXPOSED PURPOSE.</small> |                   |
|            |           |       | <b>ARCHITECTURAL FIRM:</b><br><b>BUILDFORM</b><br>Design Center<br>33-A, VASHISTH MARG, NEVISAGAR COLONY, VAISHALI NAGAR, JAIPUR.<br>PH. 0141-4016649   |                   |

**CITY HOME-ENCLAVE (PHASE -3)**  
**Khasra NO. 177 OF Village Tanawra At Jodhpur.**

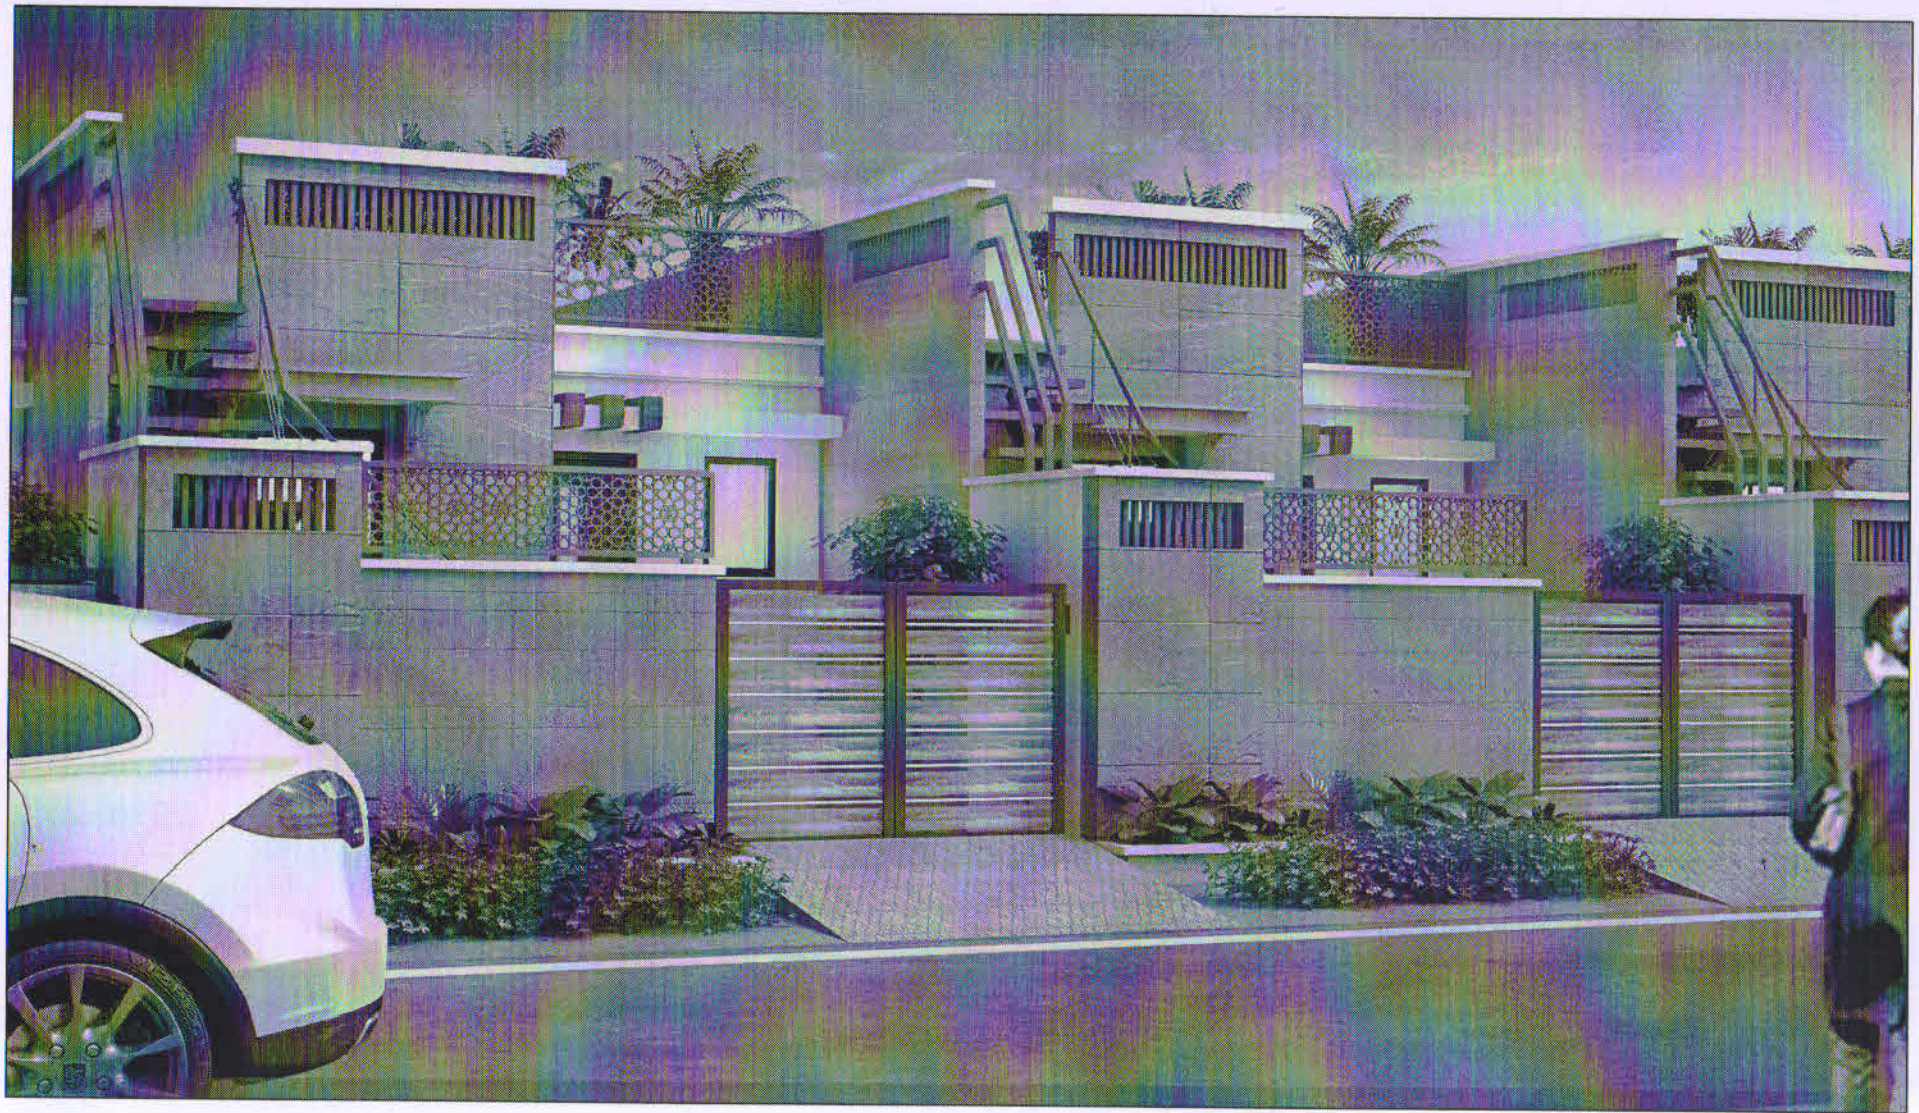

**FRONT ELEVATION 2 BHK**

| <b>GENERAL NOTES</b><br>1. ALL DIMENSIONS ON THIS DRAWING ARE IN FEET AND INCHES.<br>2. ONLY WRITTEN DIMENSIONS ARE TO BE FOLLOWED. DRAWING SHOULD NOT BE SCALED UNDER ANY CIRCUMSTANCES.<br>3. ALL MEASUREMENTS MUST BE CHECKED AND CONFIRMED BY THE CONTRACTOR PRIOR TO EXECUTION OF WORK AT THE SITE.<br>4. THIS DRAWING IS TO BE READ IN CONJUNCTION WITH ALL RELEVANT STRUCTURAL, ELECTRICAL, PLUMBING, HVAC, AND MECHANICAL DRAWINGS.<br>5. ARCHITECTURAL DRAWINGS ARE TO BE FOLLOWED FOR THE LOCATION OF ALL STRUCTURAL MEMBERS & MASONRY WALLS.<br>6. FOR SIZES & REINFORCEMENT DETAILS OF STRUCTURAL MEMBERS, RELEVANT STRUCTURAL DRAWINGS ARE TO BE REFERRED.<br>7. ANY DISCREPANCIES BETWEEN ARCHITECTURAL, STRUCTURAL, AND SERVICES DRAWINGS MUST BE BROUGHT TO THE NOTICE OF THE ARCHITECT IMMEDIATELY & PRIOR TO EXECUTION AT SITE.<br>8. CO-ORDINATION WITH SERVICES SUCH AS WATER, PLUMBING & ELECTRICAL, ETC. IS THE RESPONSIBILITY OF THE CONTRACTOR.<br>9. ALL MASONRY WALLS SHOULD BE ALIGNED WITH THE COLUMNS AS INDICATED ON THE PLAN, IRRESPECTIVE OF THE POSTTENSIONING CALCULATED WITH THE DIMENSIONS.<br>10. FOR DETAILS, REFER TO EVERY LARGE SCALE DETAIL DRAWING AS INDICATED. |       | <b>ASSOCIATES CONSULTANTS</b><br><table border="1"> <tr> <th>REVISION</th> <th>DATE</th> <th>PRINTS</th> <th>ISSUED TO</th> <th>REMARKS</th> </tr> <tr><td> </td><td> </td><td> </td><td> </td><td> </td></tr> <tr><td> </td><td> </td><td> </td><td> </td><td> </td></tr> <tr><td> </td><td> </td><td> </td><td> </td><td> </td></tr> <tr><td> </td><td> </td><td> </td><td> </td><td> </td></tr> <tr><td> </td><td> </td><td> </td><td> </td><td> </td></tr> <tr><td> </td><td> </td><td> </td><td> </td><td> </td></tr> <tr><td> </td><td> </td><td> </td><td> </td><td> </td></tr> <tr><td> </td><td> </td><td> </td><td> </td><td> </td></tr> <tr><td> </td><td> </td><td> </td><td> </td><td> </td></tr> <tr><td> </td><td> </td><td> </td><td> </td><td> </td></tr> </table> |           | REVISION                                                                                               | DATE | PRINTS | ISSUED TO | REMARKS | |<b>DRG. TITLE</b><br><table border="1"> <tr> <th>DRG. TITLE</th> <th>SCALE</th> </tr> <tr> <td> </td> <td> </td> </tr> </table> |  | DRG. TITLE | SCALE |  |  |  |  |  |  |  |  |  |  |  |  |  |  |  |  |  |  |
|---|
| REVISION   | DATE  | PRINTS   | ISSUED TO | REMARKS                                                                                                | |
| |
| |
| |
| |
| |
| |
| |
| |
| |
| |
| DRG. TITLE   | SCALE | |
| |
| |
| |
| |
| |
| |
| |
| |
| |
| <b>PROJECT TITLE:</b><br>SITE AT:   |       | <b>DESIGN BY:</b><br><b>CHECKED BY:</b><br><b>APPROVED:</b>   |           | <b>Architect</b><br><b>Reg. No. CA/2003/32113</b><br><b>PROJECT ARCHITECT</b><br><b>Ar. N.K. SINGH</b> | |
| <b>ARCHITECTURAL FIRM:</b><br><b>BUILDFORM STUDIO</b><br>C-346, GAUTAM MARG, BLOCK-C, NEAR AMARAPALI CIRCLE, VAISHALI NAGAR, JAIPUR-21<br>PH. 0141-4016649   |       | THIS DRAWING IS THE PROPERTY OF BUILDFORM STUDIO. IT SHALL NOT BE COPIED OR USED WITHOUT THEIR WRITTEN PERMISSION. NO PART OF THIS DRAWING OR THE INFORMATION IS ISSUED ON THE UNDERSTANDING THAT NO PART OF THE SAME SHALL BE USED FOR THE PURPOSE OTHER THAN THE EXPRESSED PURPOSE.   | |

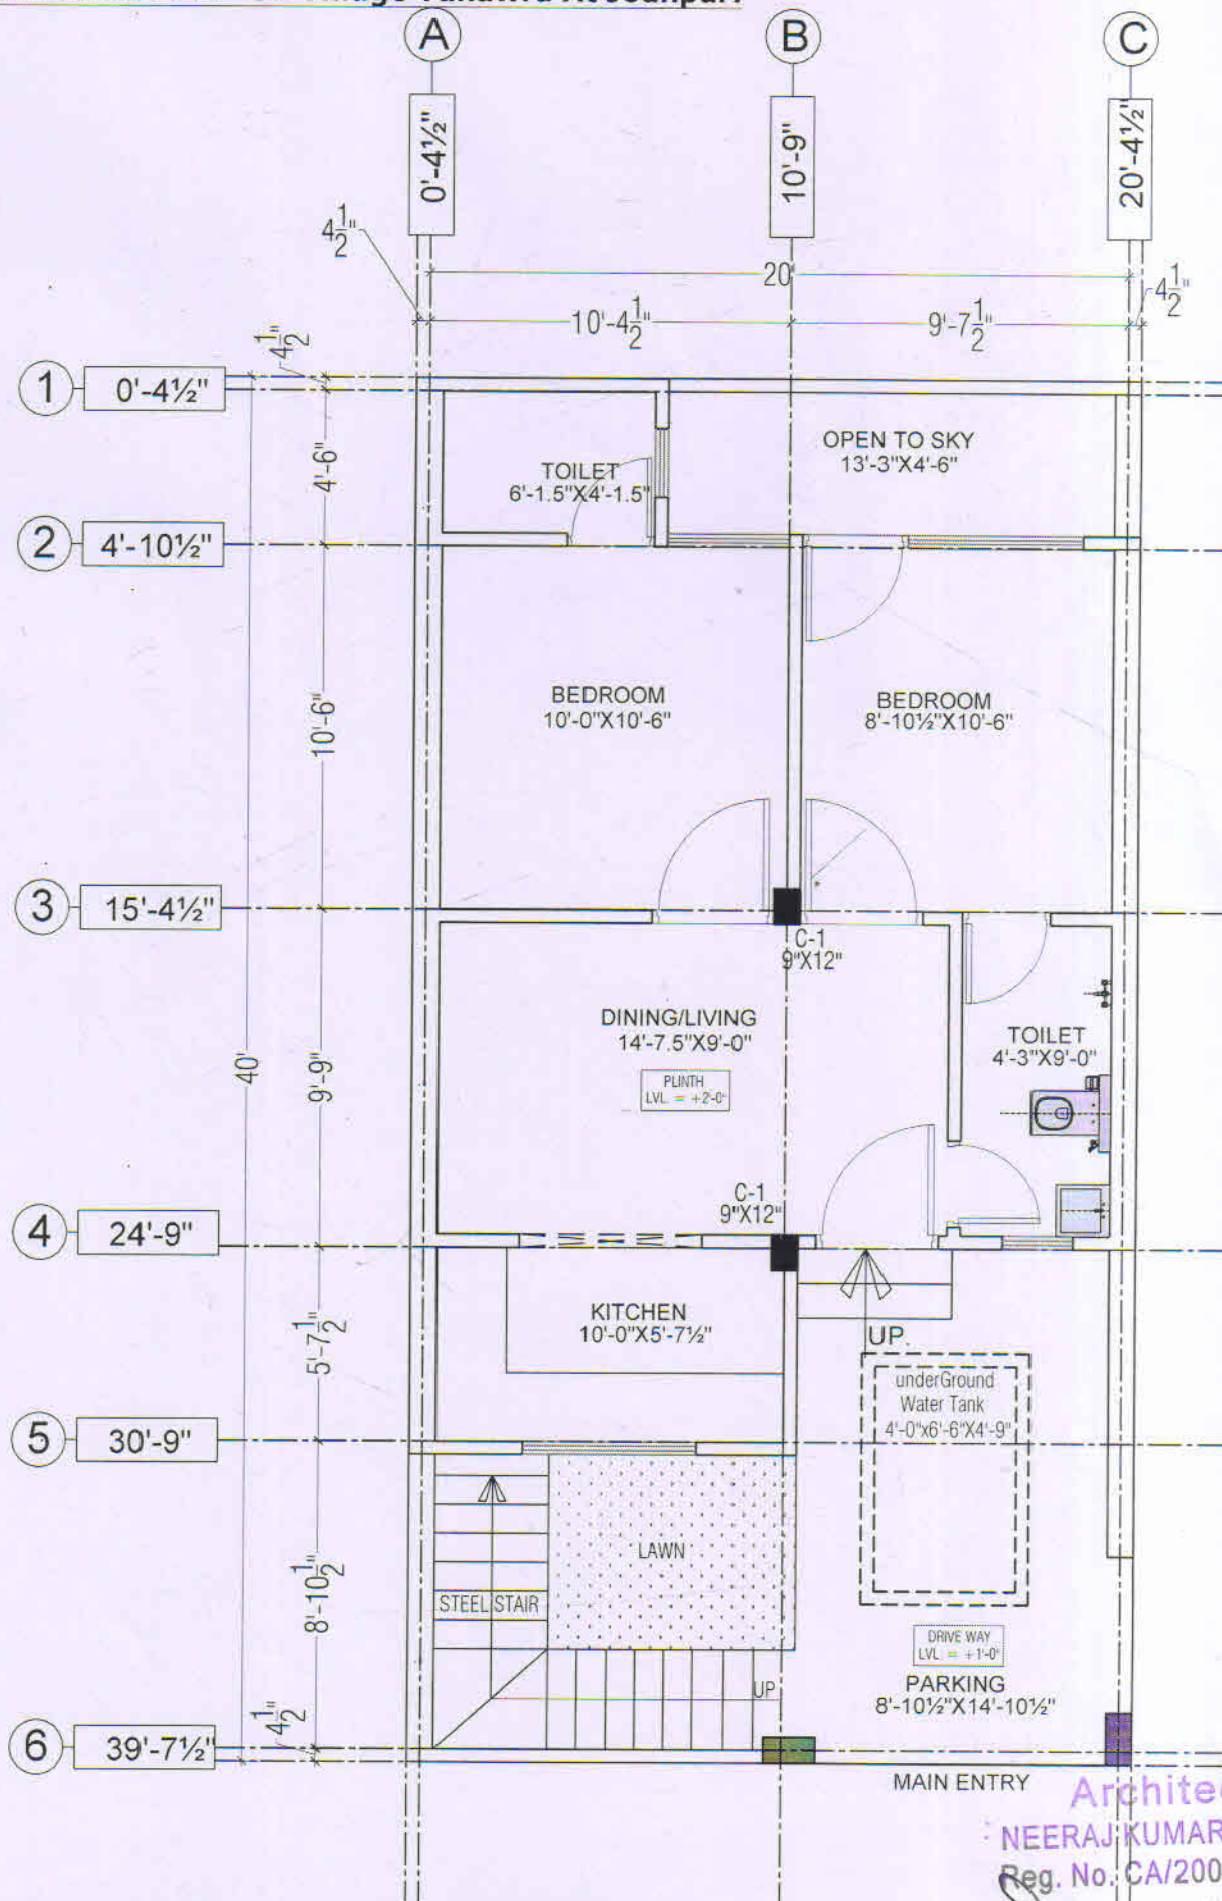

**Architect**

**NEERAJ KUMAR SINGH**


**Reg. No. CA/2003/32113**

**GROUND FLOOR CENTER LINE PLAN**

| SIGN. | REVISIONS | SCALE   | TITLE                       | CLIENT |
|-------|-----------|---------|-----------------------------|--------|
| R4    |           |         | PROPOSED RESIDENCE BUILDING |        |
| R3    |           |         |                             |        |
| R2    |           |         |                             |        |
| R1    |           |         |                             |        |
| R0    |           |         |                             |        |
| S.N.  | DATE      | DETAILS | APPRO.                      |        |

**BUILDFORM**  
**Design Center**


33-A, VASISTH MARG, NEERAGAR  
 COLONY, VASISTH MARG, JODHPUR  
 PIN: 3141 40/3546

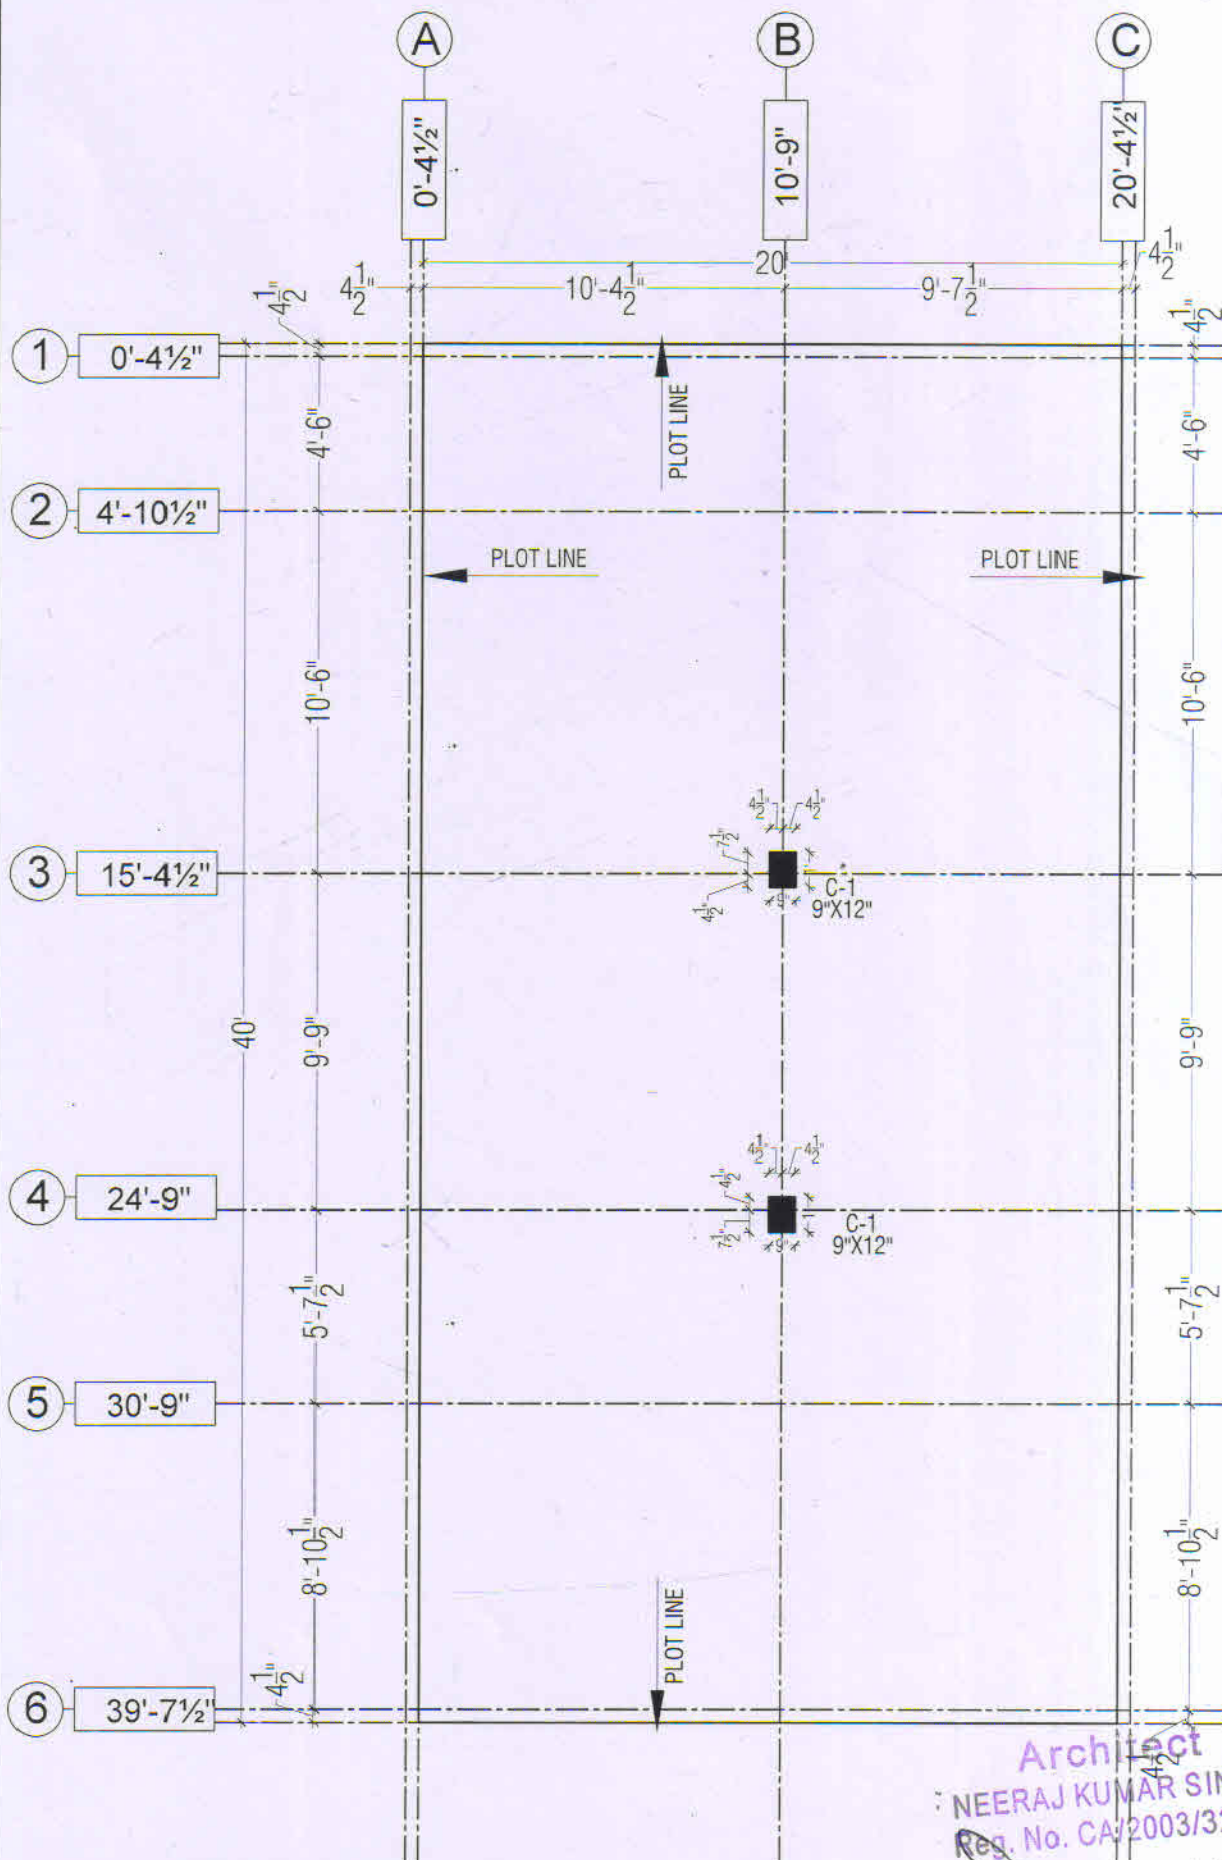

**Architect**  
**NEERAJ KUMAR SINGH**  
 Reg. No. CA/2003/32113

**COLUMN CENTER LINE PLAN**

| SIGN. | REVISIONS | SCALE   | TITLE   | CLIENT                       | ARCHITECTURAL FIRM |
|-------|-----------|---------|---|------------------------------|--------------------|
| R4    |           | DATE    | PROPOSED RESIDENCE BUILDING   |                              | BUILDFORM          |
| R3    |           |         | NAME OF CLIENT   | DRG NO. SB/BHA-1             | Design Center      |
| R2    |           | DRG     |   | PROJECT ARCHITECT N.K. SINGH |                    |
| R1    |           | APPD    |   |                              |                    |
| R0    |           |         |   |                              |                    |
| S.N.  | DATE      | DETAILS | <small>THIS DRAWING IS THE PROPERTY OF BUILDFORM DESIGN CENTER IT SHALL NOT BE COPIED, REPRODUCED OR USED IN ANY MANNER WITHOUT THE WRITTEN PERMISSION OF BUILDFORM DESIGN CENTER. IF ANY PART OF THIS DRAWING IS USED FOR ANY OTHER PURPOSE WITHOUT THE WRITTEN PERMISSION OF BUILDFORM DESIGN CENTER, THE USER SHALL BE RESPONSIBLE FOR ANY AND ALL DAMAGES, LOSSES AND EXPENSES INCURRED BY A THIRD PARTY. THE INFORMATION IS GIVEN ON THIS UNDERSTANDING THAT NO PART THEREOF SHALL BE RELIED UPON FOR THE PURPOSES OTHER THAN THE EXPRESS PURPOSE.</small> |                              |                    |
|       |           |         | <small>33-A, VASHPOTH MAPOL, NEEMSAGAR COLONY, VAISHALI NAGAR, JAPUR</small><br><small>PH: 0141-2770629</small>   |                              |                    |

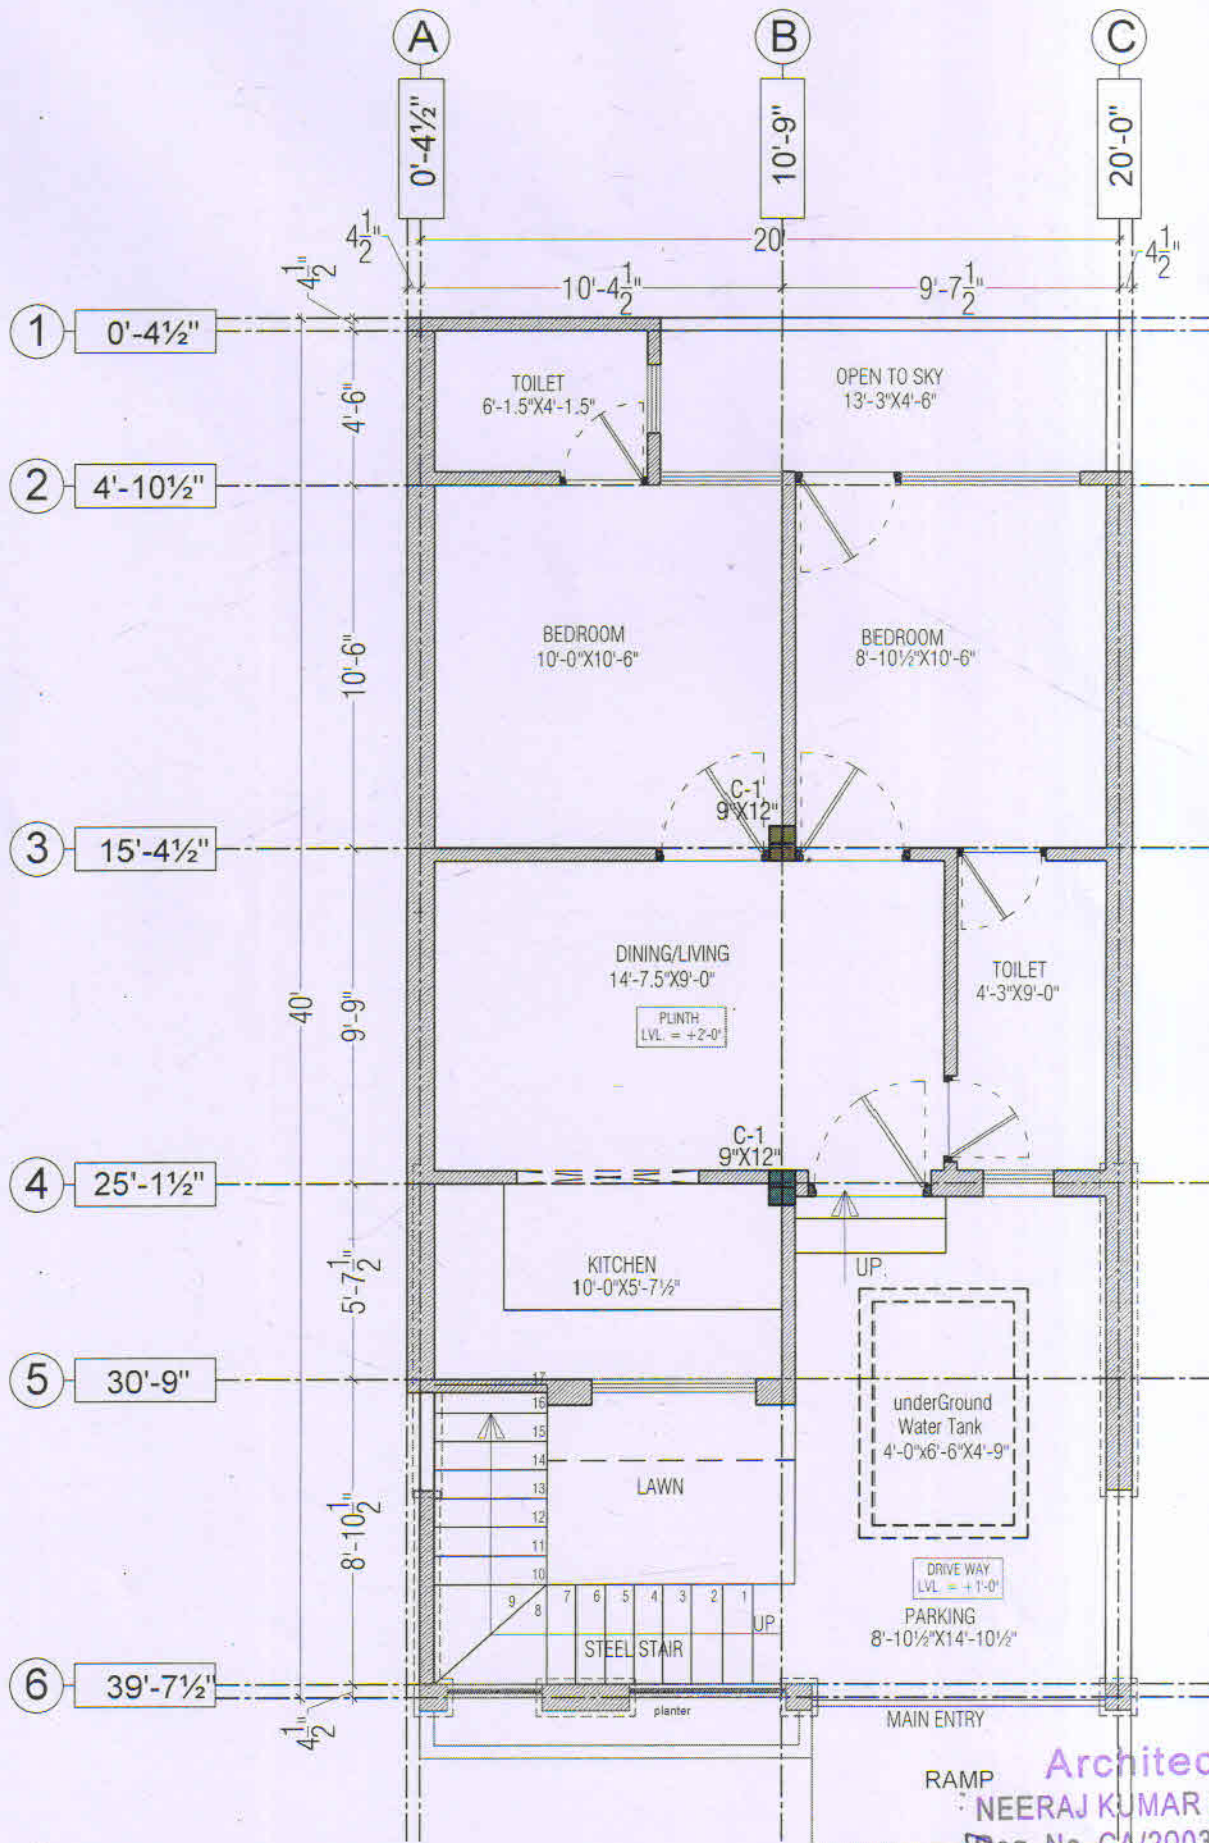


**GROUND FLOOR PLAN**

|       |           |      |  |         |  |                             |  |        |  |   |
|-------|-----------|------|--|---------|--|-----------------------------|--|--------|--|---|
| SIGN. | REVISIONS |      |  | SCALE   |  | TITLE                       |  | CLIENT |  | <div><b>BUILDFORM</b><br/>Design Center</div> <div>33-A, VASHISTH MARG, NEEMISAGAR COLONY, VAISHALI NAGAR, JAIPUR</div> <div>PH: 0141-4015048</div> |
|       | R4        |      |  |         |  | PROPOSED RESIDENCE BUILDING |  |        |  |   |
|       | R3        |      |  |         |  |                             |  |        |  |   |
|       | R2        |      |  |         |  |                             |  |        |  |   |
|       | R1        |      |  |         |  |                             |  |        |  |   |
|       | R0        |      |  |         |  |                             |  |        |  |   |
| S.N.  |           | DATE |  | DETAILS |  | CHD.                        |  | APPD.  |  |   |
|       |           |      |  |         |  |                             |  |        |  |   |
|       |           |      |  |         |  |                             |  |        |  |   |
|       |           |      |  |         |  |                             |  |        |  |   |
|       |           |      |  |         |  |                             |  |        |  |   |

THIS DRAWING IS THE PROPERTY OF BUILDFORM DESIGN CENTER. IT SHALL NOT BE COPIED OR UNAUTHORIZED REPRODUCTION OR MODIFICATION TO A THIRD PARTY. THE INFORMATION IS ISSUED ON THE UNDERSTANDING THAT NO THIRD PARTY SHALL BE DISGUISED FROM THE PURPOSES COVERED BY THE TYPES OF INFORMATION NOT BEING KNOWN TO A THIRD PARTY. THE INFORMATION IS ISSUED ON THE UNDERSTANDING THAT NO THIRD PARTY SHALL BE DISGUISED FOR THE PURPOSES OTHER THAN THE AUTHORIZED PURPOSE.

**Architect**  
**NEERAJ KUMAR SINGH**  
 Reg. No. CA/2003/32113

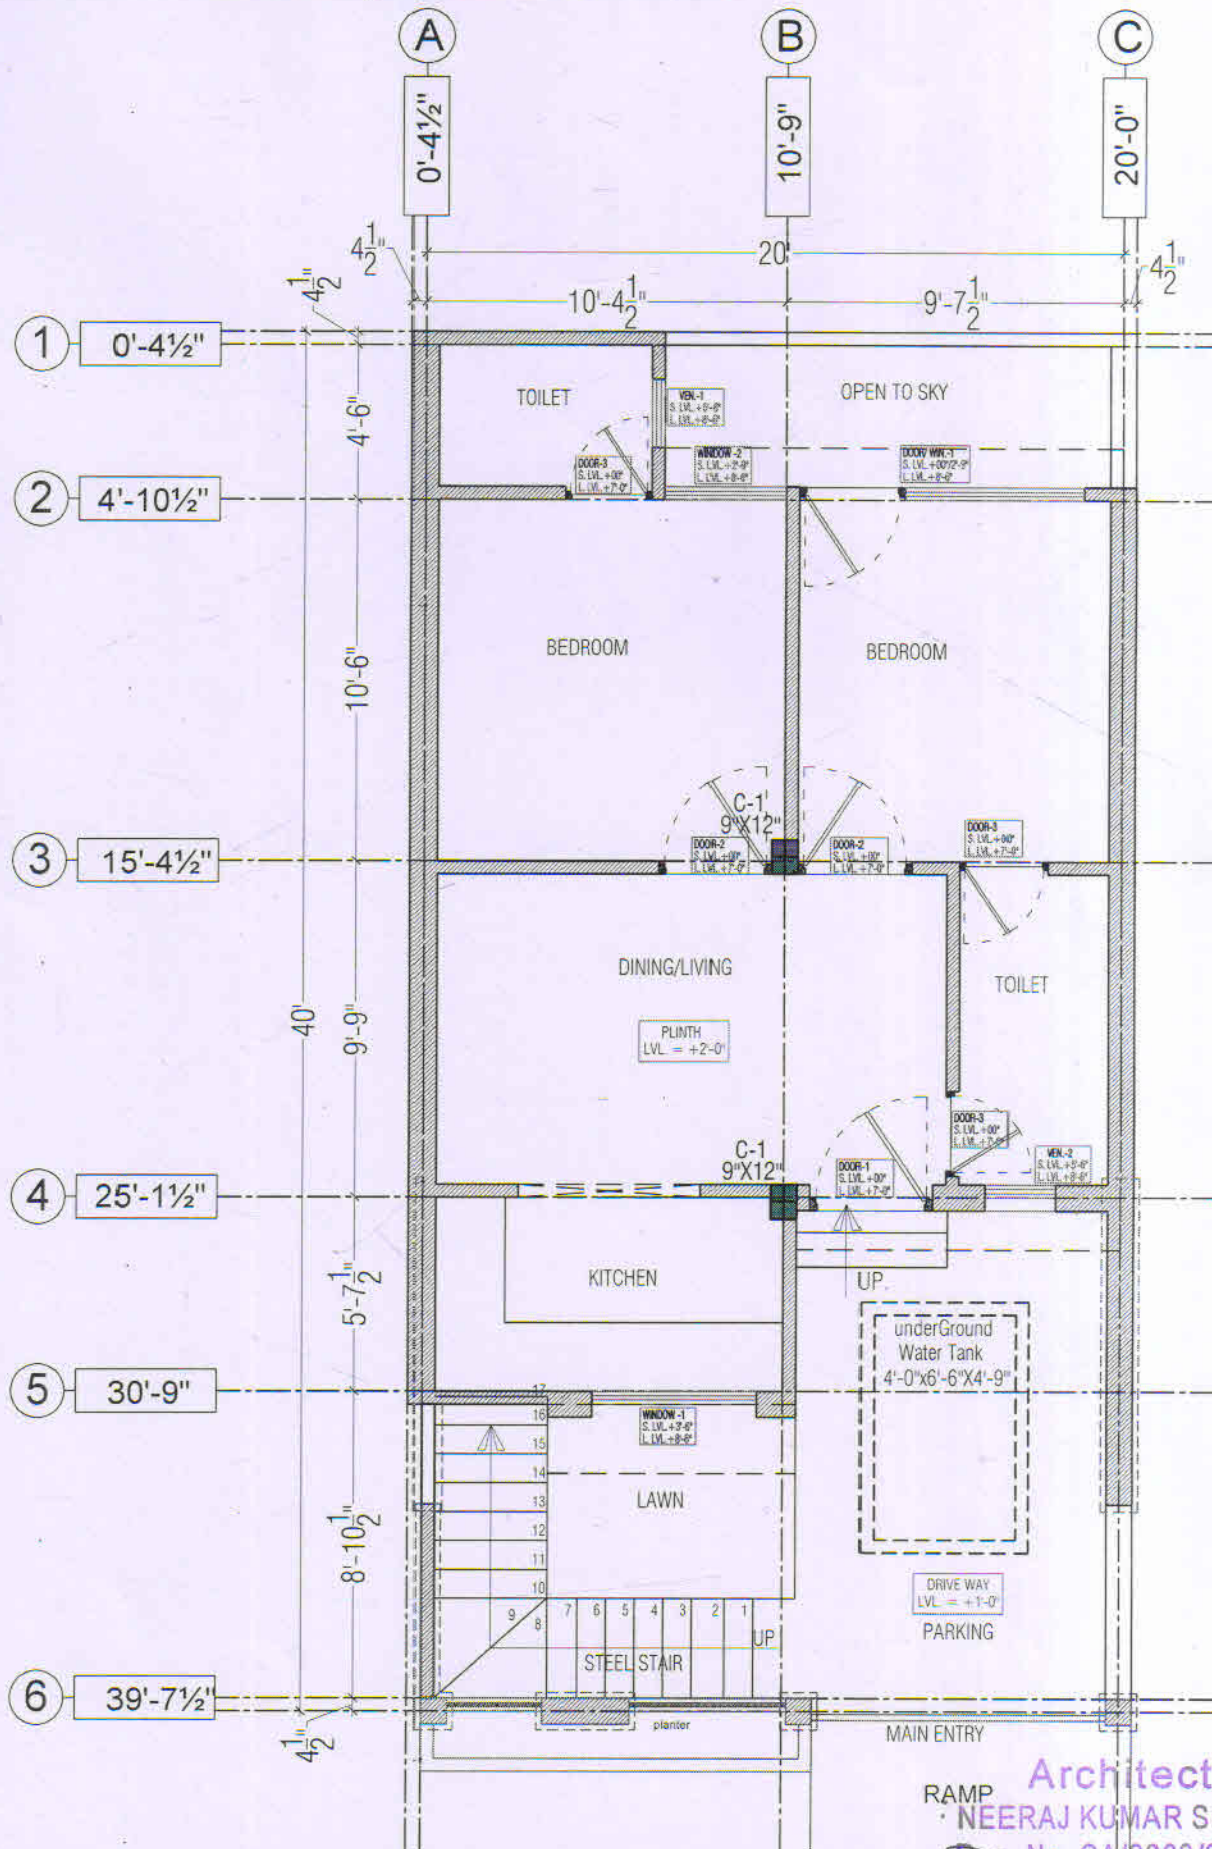

**GROUND FLOOR WORKING PLAN**


**Architect**  
**NEERAJ KUMAR SINGH**  
 Reg. No. CA/2003/32113

| SIGN. | REVISIONS |         | SCALE |  | TITLE   |  | CLIENT |  | ARCHITECTURAL FIRM                                                |
|-------|-----------|---------|-------|--|---|--|--------|--|-------------------------------------------------------------------|
|       | R4        |         | DATE  |  | PROPOSED RESIDENCE BUILDING   |  |        |  |                                                                   |
|       | R3        |         |       |  |   |  |        |  | BUILDFORM<br>Design Center                                        |
|       | R2        |         |       |  |   |  |        |  |                                                                   |
|       | R1        |         |       |  |   |  |        |  | S3-A, VARSHISTH MARG, NEEMSAGAR,<br>COLONY, VAISHALI NAGAR, JAPUR |
|       | R0        |         |       |  |   |  |        |  |                                                                   |
|       |           |         |       |  |   |  |        |  | PH: 9741-4079542                                                  |
| S.N.  | DATE      | DETAILS | APPD. |  | THIS DRAWING IS THE PROPERTY OF BUILDFORM DESIGN CENTER. IT SHALL NOT BE COPIED OR REPRODUCED IN ANY MANNER WITHOUT THE WRITTEN PERMISSION OF BUILDFORM DESIGN CENTER. IF IT IS COPIED OR REPRODUCED IN ANY MANNER WITHOUT THE WRITTEN PERMISSION OF BUILDFORM DESIGN CENTER, THE USER SHALL BE LIABLE FOR ALL DAMAGES AND LOSSES. BUILDFORM DESIGN CENTER SHALL NOT BE RESPONSIBLE FOR ANY DAMAGES AND LOSSES. BUILDFORM DESIGN CENTER SHALL NOT BE RESPONSIBLE FOR ANY DAMAGES AND LOSSES. |  |        |  |                                                                   |

# CITY HOME-ENCLAVE (PHASE -3)

Khasra NO. 177 OF Village Tanawra At Jodhpur.

3 BHK UNIT

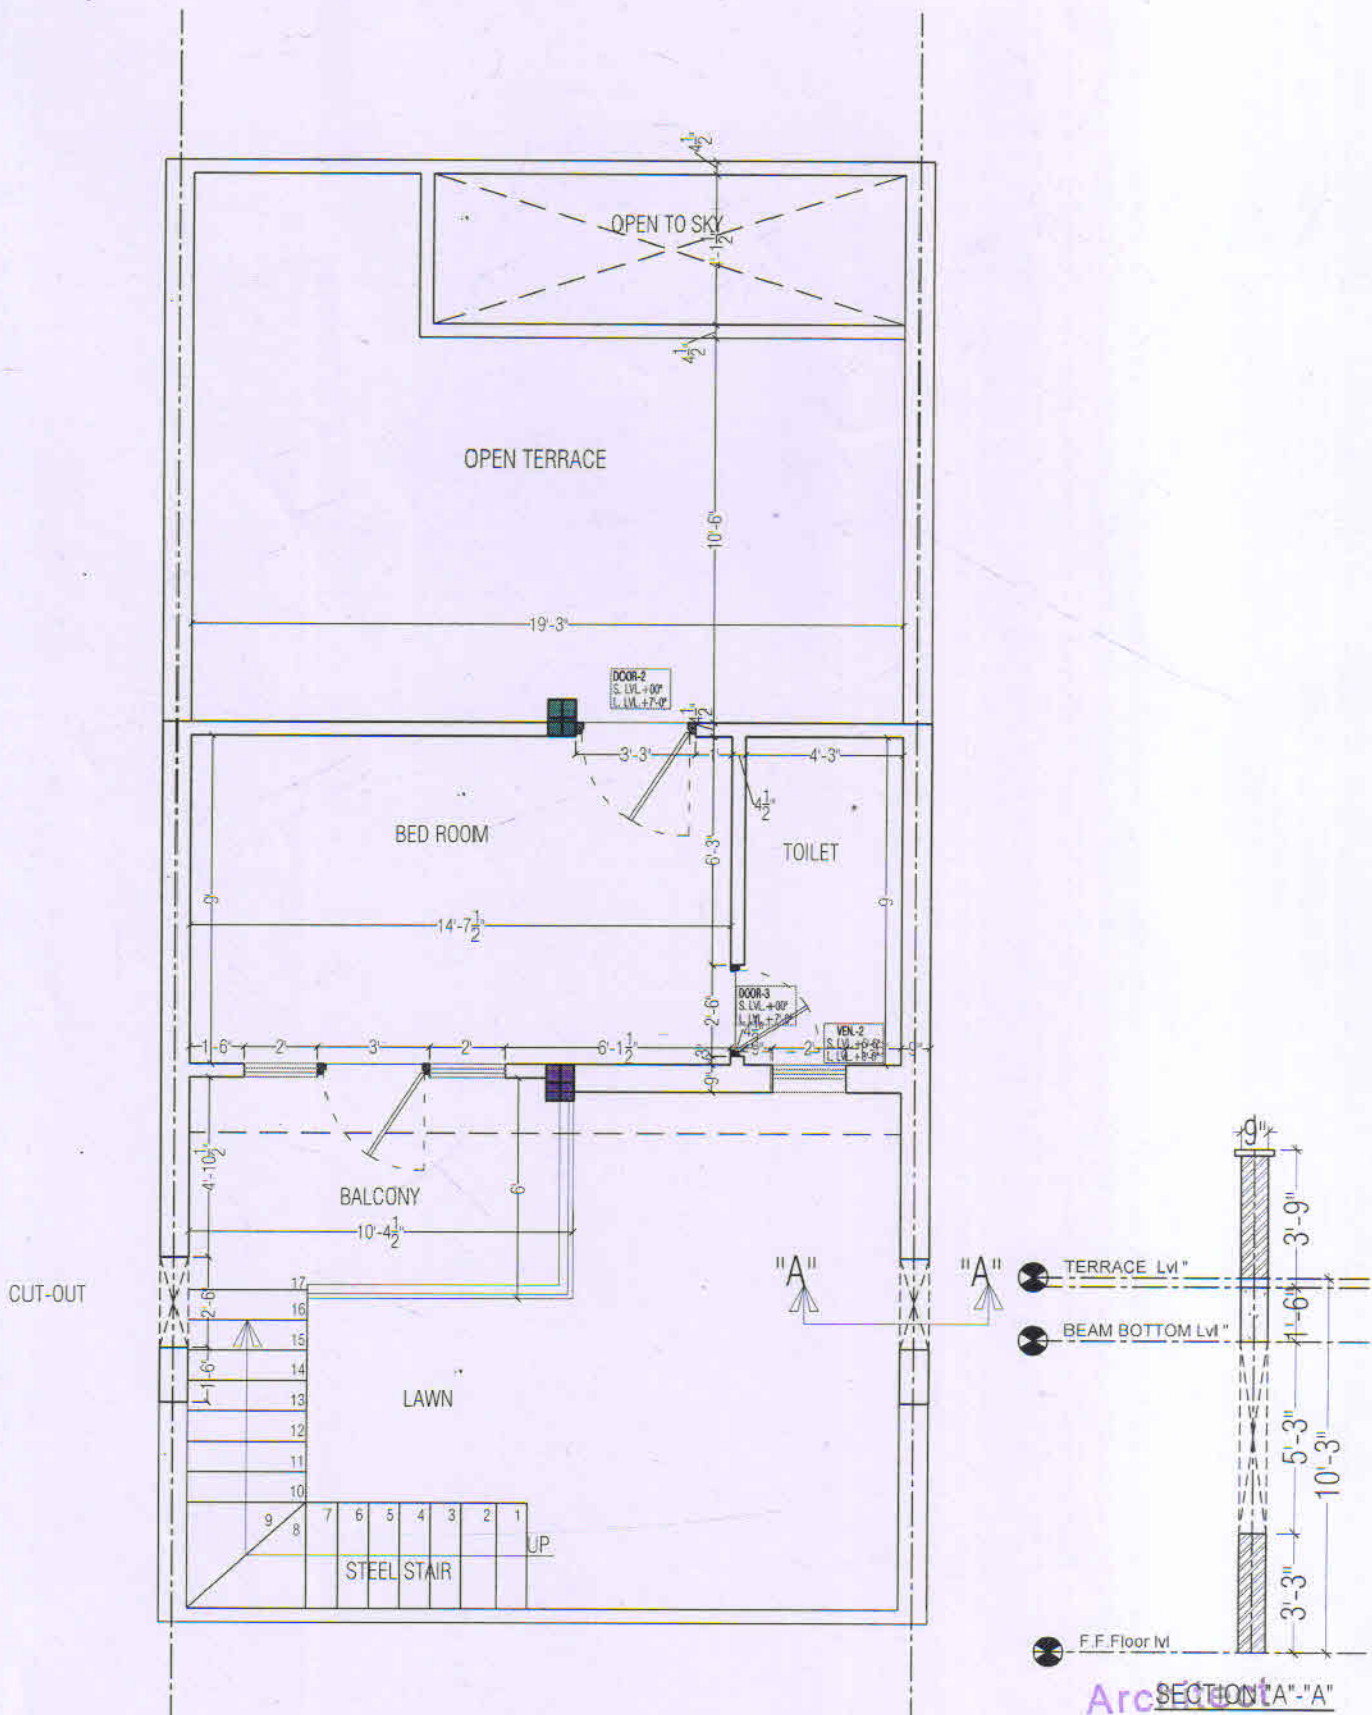


FIRST FLOOR WORKING PLAN


| SIGN. | REVISIONS | SCALE   | TITLE   | CLIENT            |
|-------|-----------|---------|---|-------------------|
| R4    |           | DATE    | PROPOSED RESIDENCE BUILDING   |                   |
| R3    |           |         |   |                   |
| R2    |           |         |   |                   |
| R1    |           | CHD.    | NAME OF DRAWING   | DRG. NO.          |
| RD    |           | APPD.   | SB/BH/A-1   | PROJECT ARCHITECT |
|       |           |         |   | N.K. SINGH        |
| S.N.  | DATE      | DETAILS | THIS DRAWING IS THE PROPERTY OF BUILDFORM DESIGN CENTER. IT SHALL NOT BE COPIED OR USED WITHOUT THEIR WRITTEN PERMISSION NOR MADE KNOWN TO A THIRD PARTY. THE INFORMATION IS ISSUED ON THE UNDERSTANDING THAT NO PART THEREOF SHALL BE DUPLICATED FOR THE PURPOSE OTHER THAN THE EXPRESSED PURPOSE. |                   |
|       |           |         | ARCHITECTURAL FIRM:<br><b>BUILDFORM</b><br>Design Center<br>33-A, VASHISTH MARG, NEEMBAGAR COLONY, VAISHALI NAGAR, JAIPUR<br>PH. 0141-4015540   |                   |

SECTION "A-A"  
 NEERAJ KUMAR SINGH  
 Reg. No. CA/2003/32113

### 3 BHK UNIT

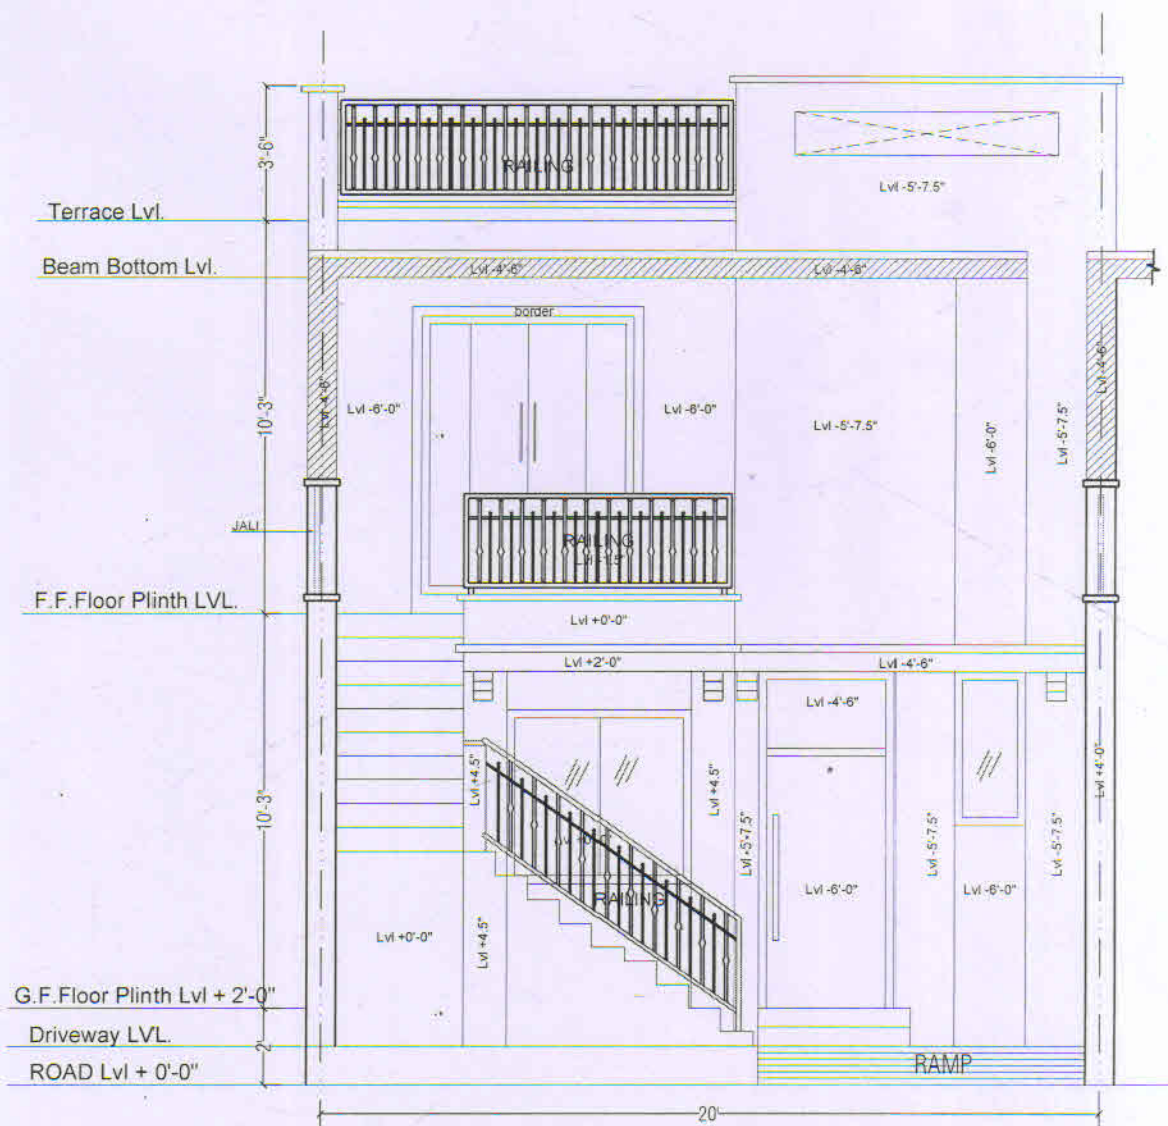

FRONT ELEVATION

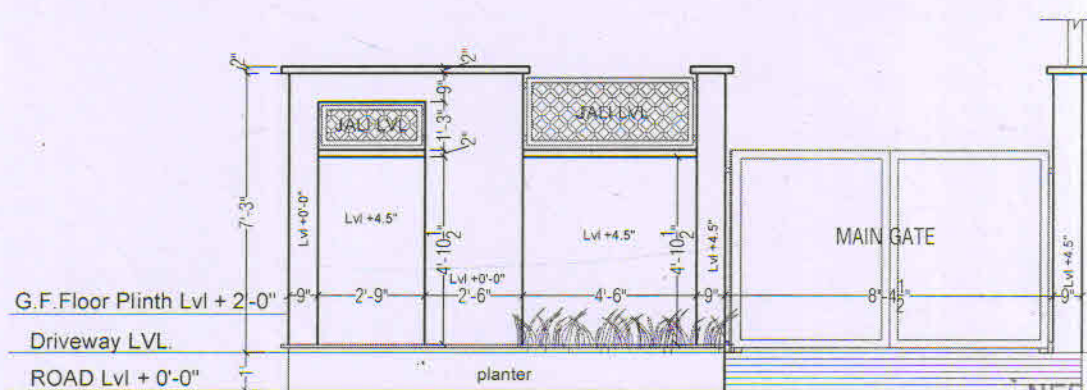

### BOUNDARY WALL ELEVATION

Architect

NEERAJ KUMAR SINGH

Reg. No. CA/2003/32113

|       |           |         |                  |   |         |                   |   |                                    |
|-------|-----------|---------|------------------|---|---------|-------------------|---|------------------------------------|
| SIGN. | REVISIONS |         | SCALE            | TITLE:<br><br>PROPOSED RESIDENCE BUILDING   | CLIENT: | PROJECT ARCHITECT | ARCHITECTURAL FIRM:-<br><br> BUILDFORM Design Center |                                    |
|       | R4        |         | DATE             |   |         |                   |   | NAME OF DRAWING:<br><br>SB/BH/A- 1 |
|       | R3        |         |                  |   |         |                   |   |                                    |
|       | R2        |         |                  |   |         |                   |   |                                    |
|       | R1        |         |                  |   |         |                   |   |                                    |
|       | R0        |         |                  |   |         |                   |   |                                    |
|       |           |         | CHD.             |   |         |                   | 33-A, VASHISTH MARG, NEEMISAGAR COLONY, VAISHALI NAGAR, JALPURI                                                                           |                                    |
|       |           |         | APPD.            | THIS DRAWING IS THE PROPERTY OF BUILDFORM DESIGN CENTER. IT SHALL NOT BE COPIED OR USED WITHOUT THEIR WRITTEN PERMISSION NOR MADE KNOWN TO A THIRD PARTY. THE INFORMATION IS ISSUED ON THE UNDERSTANDING THAT NO PART THEREOF SHALL BE OUT-LEAED FOR THE PURPOSES OTHER THAN THE SUBMITTED NUMBER. WRITTEN PERMISSION MADE KNOWN TO A THIRD PARTY. THE INFORMATION IS ISSUED ON THE UNDERSTANDING THAT NO PART THEREOF SHALL BE OUT-LEAED FOR THE PURPOSES OTHER THAN THE SUBMITTED NUMBER. |         |                   |   |                                    |
| S.N.  | DATE      | DETAILS | PH: 0141-4016640 |   |         |                   |   |                                    |

# CITY HOME-ENCLAVE (PHASE -3)

Khasra NO. 177 OF Village Tanawra At Jodhpur.



## FRONT ELEVATION 3 BHK

| GENERAL NOTES   |  | ASSOCIATES CONSULTANTS |  | REVISION | DATE | PRINTS | ISSUED TO | REMARKS | DRG. TITLE |
|---|--|------------------------|--|----------|------|--------|-----------|---------|------------|
| 1. ALL DIMENSIONS ON THIS DRAWING ARE IN FEET AND INCHES.   |  | STRUCTURAL             |  |          |      |        |           |         | DRG. TITLE |
| 2. ONLY WRITTEN DIMENSIONS ARE TO BE FOLLOWED. DRAWINGS SHOULD NOT BE TOLERATED UNDER ANY CIRCUMSTANCES.                                                                 |  | ELECTRICAL             |  |          |      |        |           |         | SCALE      |
| 3. ALL MEASUREMENTS MUST BE CHECKED AND VERIFIED BY THE CONTRACTORS PRIOR TO EXECUTION OF WORK AT THE SITE.                                                              |  | PLUMBING               |  |          |      |        |           |         | DATE       |
| 4. THIS DRAWING IS TO BE READ IN CONJUNCTION WITH ALL RELEVANT STRUCTURAL, SERVICES & FACILITY PLANNING DRAWINGS.                                                        |  | HVAC                   |  |          |      |        |           |         |            |
| 5. ARCHITECTURAL DRAWINGS ARE TO BE FOLLOWED FOR THE LOCATION OF ALL STRUCTURAL MEMBERS & MASONRY WALLS.                                                                 |  | CLIENT                 |  |          |      |        |           |         |            |
| 6. FOR SIZES & REINFORCEMENT DETAILS OF STRUCTURAL MEMBERS, RELEVANT STRUCTURAL DRAWINGS ARE TO BE REFERRED.                                                             |  | PROJECT TITLE:         |  |          |      |        |           |         |            |
| 7. ANY DISCREPANCIES BETWEEN ARCHITECTURAL, STRUCTURAL AND SERVICES DRAWINGS MUST BE BROUGHT TO THE NOTICE OF THE ARCHITECT IMMEDIATELY & PRIOR TO COMMENCEMENT OF WORK. |  | SITE AT:               |  |          |      |        |           |         |            |
| 8. CO-ORDINATION WITH SERVICES SUCH AS HVAC, PLUMBING & ELECTRICAL, ETC. IS THE RESPONSIBILITY OF THE CONTRACTOR.                                                        |  |                        |  |          |      |        |           |         |            |
| 9. ALL MASONRY WALLS SHOULD BE ALIGNED WITH THE COLUMNS AS INDICATED ON THE PLAN. IMPROPERITY OF THE POSITION IS CALCULATED WITH THE DIMENSIONS.                         |  |                        |  |          |      |        |           |         |            |
| 10. FOR DETAILS, REFER RELEVANT LARGE SCALE DETAIL SHEETS AS INDICATED.                                                                                                  |  |                        |  |          |      |        |           |         |            |

**Architect**  
**NEERAJ KUMAR SINGH**  
Reg. No. CA/2003/32113

**PROJECT ARCHITECT**  
Ar. N.K. SINGH

THIS DRAWING IS THE PROPERTY OF **BUILDFORM STUDIO**. IT SHALL NOT BE COPIED OR USED WITHOUT THEIR WRITTEN PERMISSION NOR MADE KNOWN TO A THIRD PARTY. THE INFORMATION IS ISSUED ON THE UNDERSTANDING THAT NO PART OF THE PROJECT SHALL BE REPRODUCED FOR THE PURPOSE OTHER THAN THE EXPRESSED PURPOSE.

**SIGN**

**ARCHITECTURAL FIRM:**  
**BUILDFORM STUDIO**  
G-348, SAUTAM NAGAR, BLOCK-G, NEAR  
ANARAPALI CIRCLE, VAISHALI NAGAR, JAIPUR-31

PH. 0141-4016649

PH. 0141-4016649