

NAGAR NIGAM GREATER, JAIPUR


SITE PLAN - RESIDENTIAL

Scheme : Tilak Nagar, Moti Doongri

Plot No. : A-22

Scale : 1" = 25'

Plot Area = 1567.20 Sq. YDS.

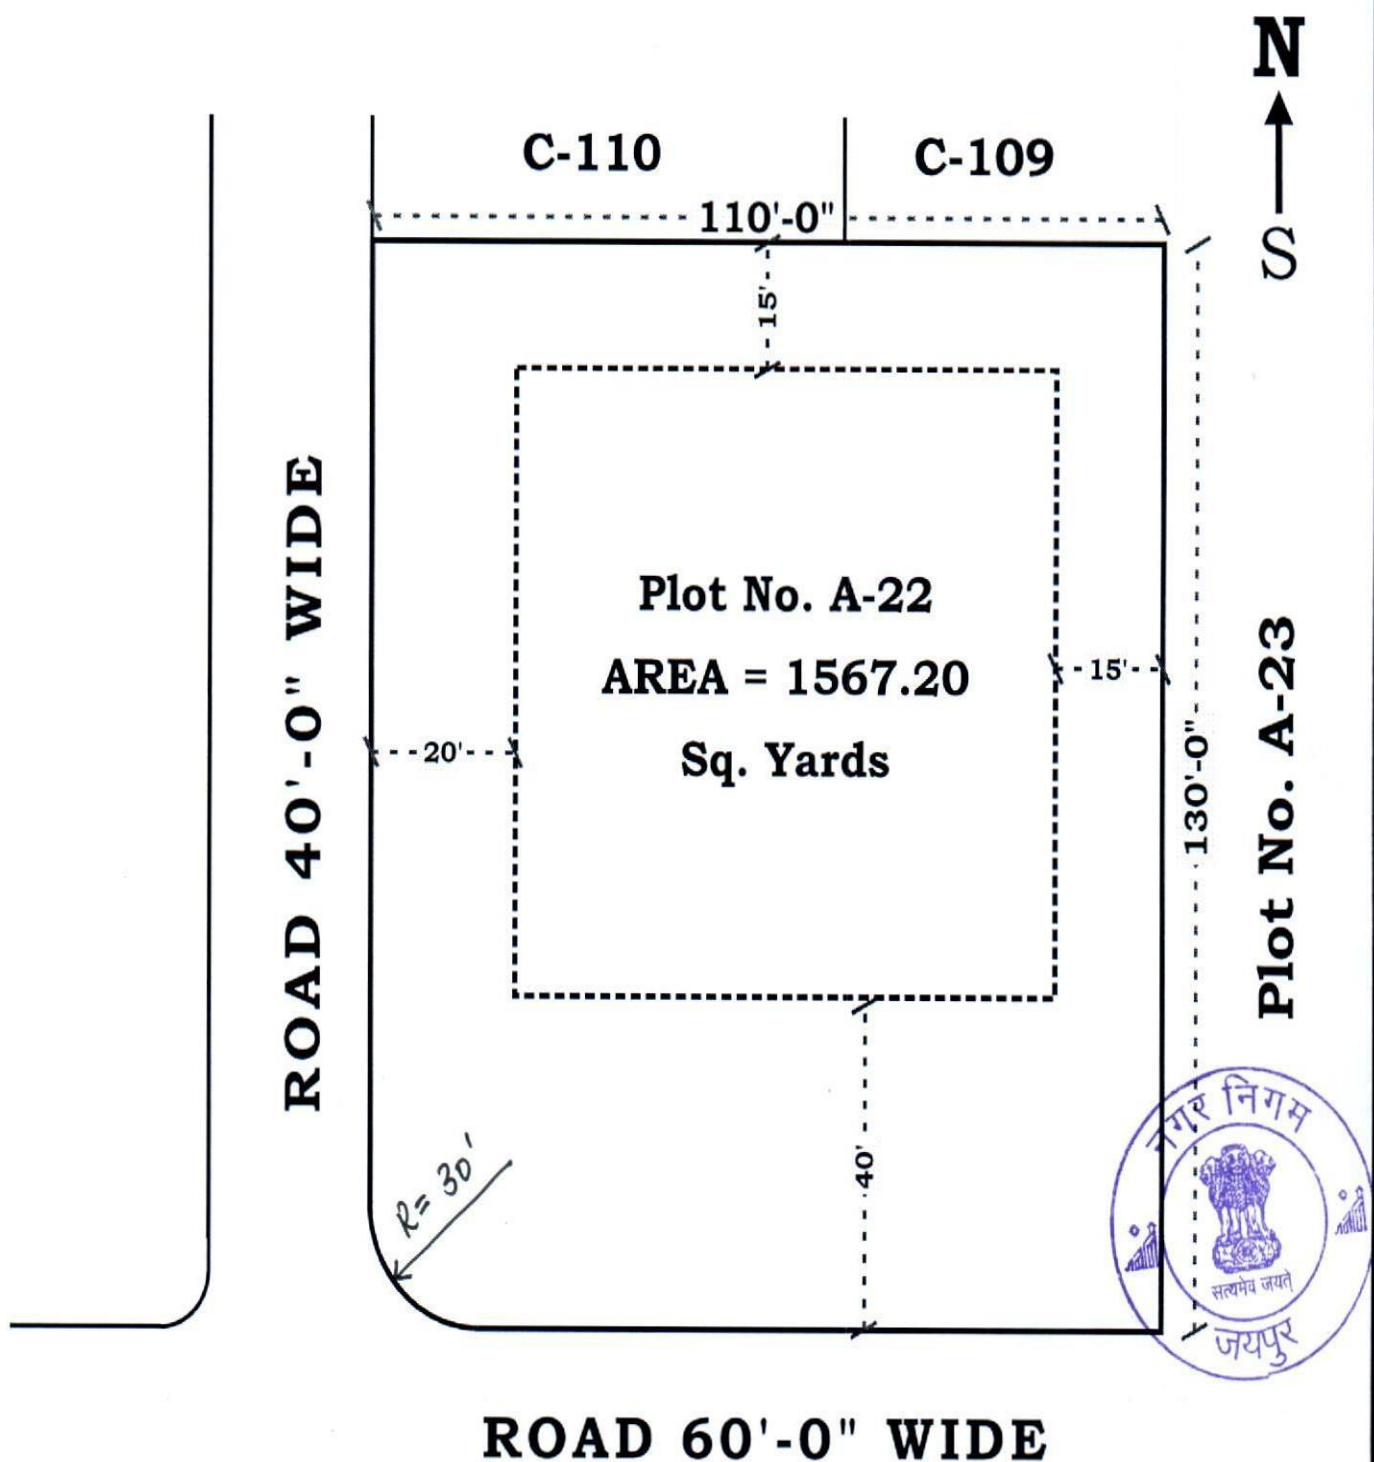

Saurabh Saini
JEN
06/01/2023

ATP
06/01/2023

[Signature]
DY. COMMISSIONER
उपायुक्त (राजस्व-द्वितीय)
नगर निगम, जयपुर