


GROUND FLOOR PLAN PART 1 - (BLOCK - E)

GOOD FOR CONSTRUCTION
 KEY PLAN DATE: 31.01.15
 SIGN: _____

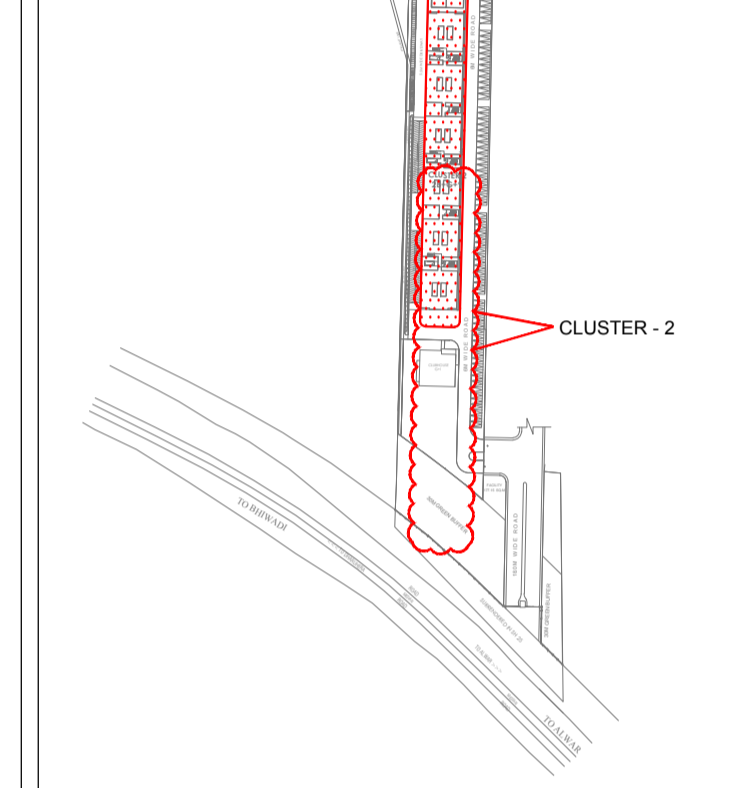

REV.	DATE	DRN.	CHK.	DESCRIPTION
RO	31.01.15	Manju.CM	M.Angadi	GOOD FOR CONSTRUCTION

CLIENT:
VBHC DELHI VALUE HOMES PVT LTD.
 HM STAFFORD HOUSE, # 29/4 3RD AND 4TH FLOOR, 7TH CROSS, VASANTH NAGAR EXTENSION, OFF MILLERS ROAD, BENGALURU 560052
 PH : +91 80 43479500
 FAX: +91 80 43479502
 www.vbhc.com

ARCHITECTS:
VALUE & BUDGET HOUSING CORPORATION PVT LTD
 'LAKSHMI NARAYAN' COMPLEX, 4TH FLOOR, OPP. TO MOUNT CARMEL COLLEGE, 10/1 PALACE ROAD, VASANTH NAGAR, BENGALURU 560 052
 PH: +91 80 49095100
 FAX: +91 80 43479502
 www.vbhc.com

STRUCTURAL:
visda Vision Structural Design Aid
 engineering thoughts
 No. 72, III FLOOR, ABOVE CANARA BANK 50 FT. ROAD, HANUMANTH NAGAR BENGALURU - 560018
 Tel-Fax: 080-26615806
 email: info@visda.co.in
 www.visda.co.in

MEP & LANDSCAPING CONSULTANTS:
VALUE & BUDGET HOUSING CORPORATION PVT LTD
 'LAKSHMI NARAYAN' COMPLEX, 4TH FLOOR, OPP. TO MOUNT CARMEL COLLEGE, 10/1 PALACE ROAD, VASANTH NAGAR, BENGALURU 560 052
 PH: +91 80 49095100
 FAX: +91 80 43479502
 www.vbhc.com

PROJECT NAME:
VBHC BHIWADI-1
 VILLAGE - KARAMPUR, BHIWADI RAJASTHAN, SY.NOS 28/1


DRAWING TITLE:	CLUSTER
GROUND FLOOR TYPICAL CABLE TRAY & PANEL DETAIL LAYOUT	2

DRAWN :	DATE :	SHEET SIZE
Manju.CM	31.01.15	A1

DESIGNED :	SCALE :	REV
M.Angadi	1:75	A1


APPROVED :	SHEET :	REV
SANJEEV	4 OF 5	REV

DRAWING No : VBHC/BHI07/CLS2/GF/E/016/RO

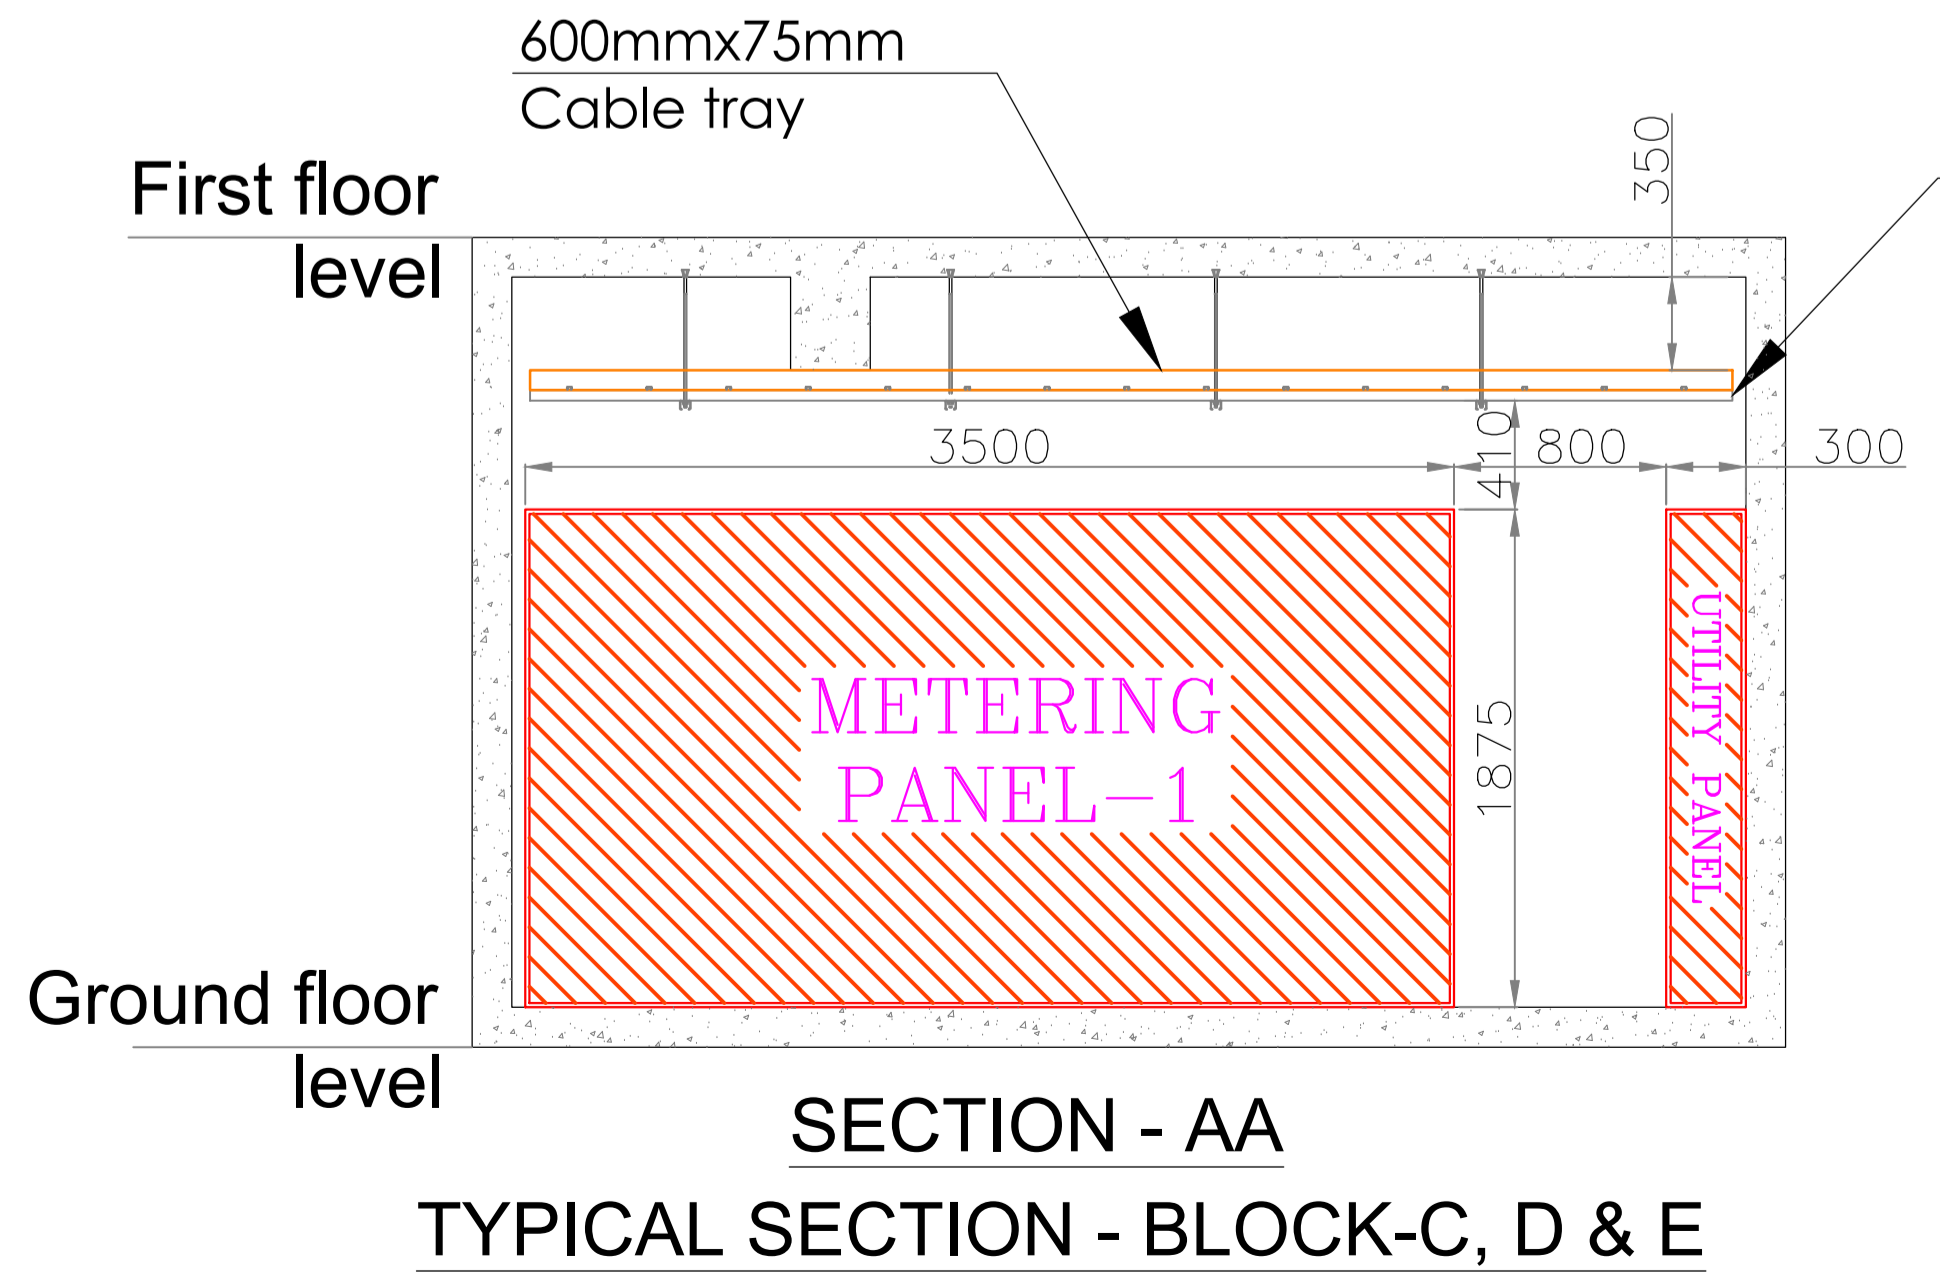

SECTION - AA

TYPICAL SECTION - BLOCK-C, D & E

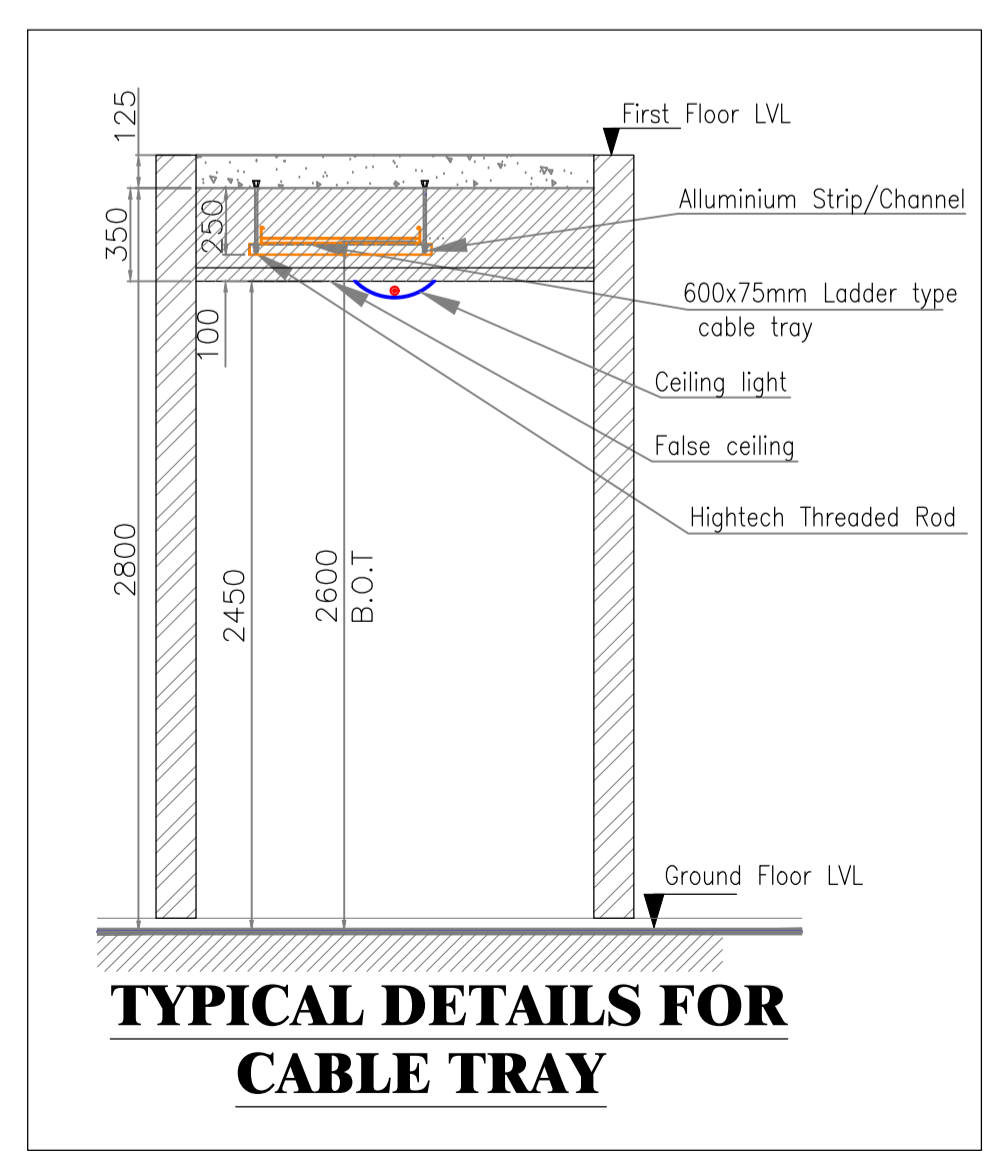

TYPICAL DETAILS FOR CABLE TRAY