










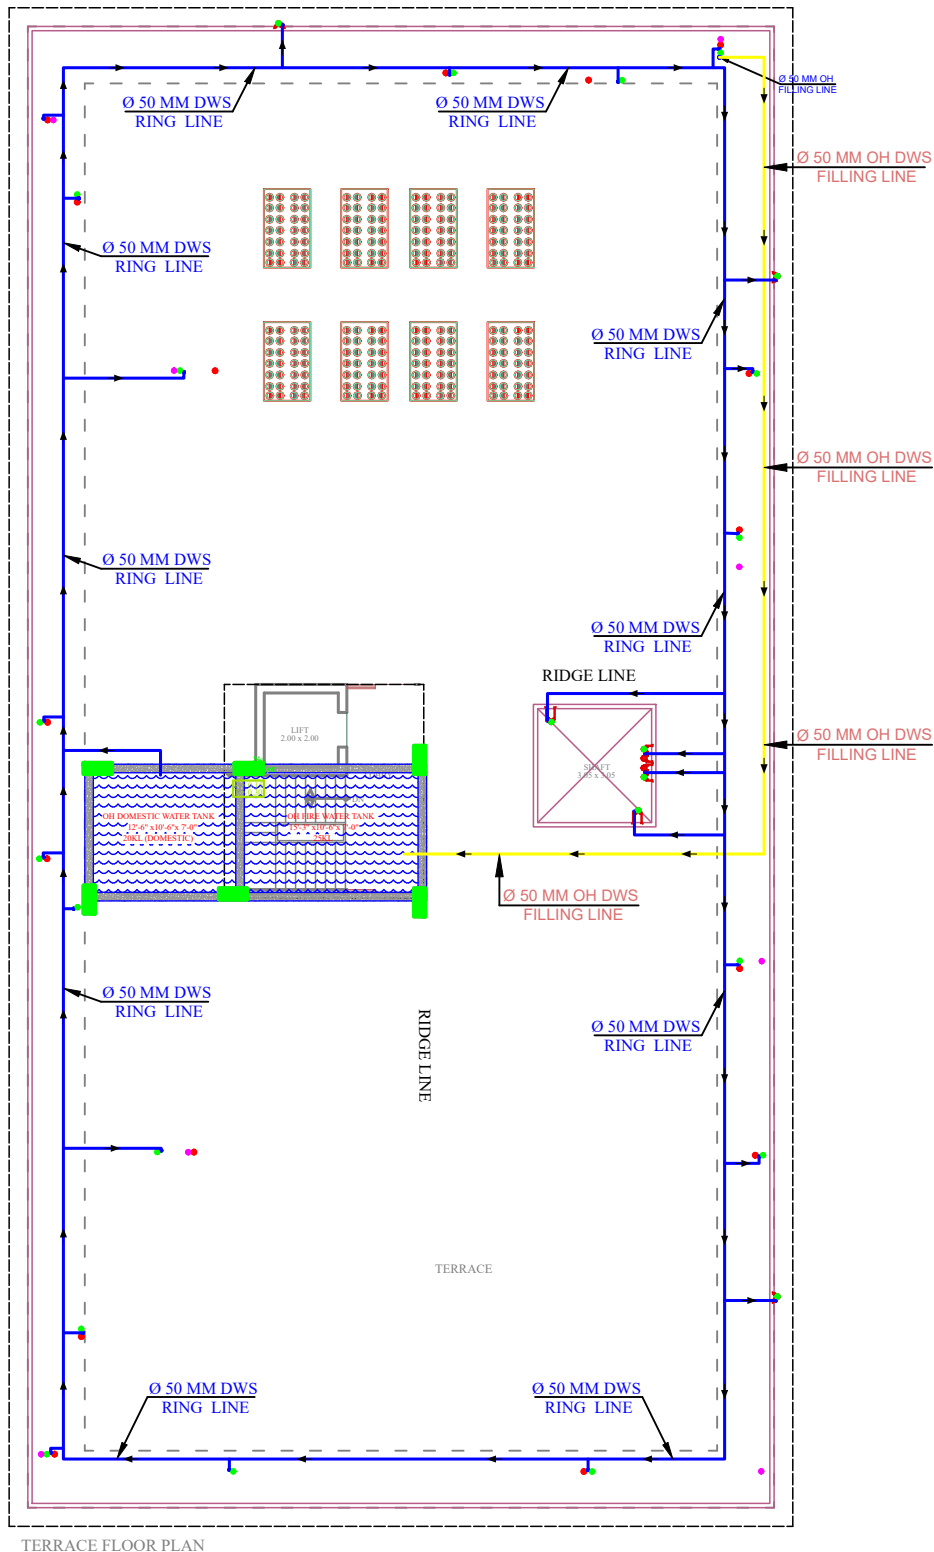
PLUMBING LEGENDS:-	
	DOMESTIC TRANSFER PIPE TO O.H. TANK
	SOLENOID VALVE
	BALL VALVE
	NON RETURN VALVE
	BUTTERFLY VALVE
	PRESSURE REDUCING VALVE
	DOMESTIC WATER PIPE

Dr. Raw Kant Pareek
M. Tech (Civil)
Ph.d (Environment)

For Shri Vinayak Real Estate
S. R. K. M.
Proprietor



<div>GENERAL NOTES :</div> <div>ALL THE DIMENSIONS ON THE DRAWING ARE IN WRITING. UNLESS OTHERWISE SPECIFIED, ALL UNWRITTEN DIMENSIONS ARE TO BE FOLLOWED, DRAWING SHOULD NOT BE SCALED IN ANY CIRCUMSTANCES.</div> <div>ALL MEASUREMENTS MUST BE CHECKED AND VERIFIED BY THE CONTRACTORS PRIOR TO EXECUTION OF WORK AT THE SITE.</div> <div>THIS DRAWING IS TO BE USED FOR THE CONNECTION WITH ALL EXISTENT STRUCTURAL, ARCHITECTURAL & FACILITY LANSING DRAWINGS.</div> <div>ANY DISCREPANCIES MUST BE BROUGHT TO THE NOTICE OF THE ENGINEER IMMEDIATELY & PRIOR TO EXECUTION AT SITE.</div> <div>COORDINATION WITH SERVICES SUCH AS HVAC, PLUMBING & ELECTRICAL, ETC. IS THE RESPONSIBILITY OF THE CONTRACTORS.</div> <div>FOR DETAILS, REFER RELEVANT LARGE SCALE DETAIL. DIMOS IS INDICATED.</div>	<div>ARCHITECT</div> <div> THE URBAN SQUARE</div> <div>ARCHITECT , PLANNER , BPAS</div> <div>BABU NAGAR JAIPUR, (RAJ.)</div> <div>Mobile - 9461302542</div>	<div>PROJECT :-</div> <div>VINAYAK RESIDENCY\</div> <div>PROPOSED BUILDING AT PLOT NO.62/63(NAGAR Part 66 West Part) S 67, PARMANAND WEST, NIWAROO ROAD, HOTWARA, JAIPUR</div>	<div>CONSULTANT</div> <div>AMP INFRA SERVICES</div> <div>VILLA NO 16. SHUBHASIS GEETA JAISINGHPURA, BHANKROTA & CHIMANPURA, JAIPUR 302026</div> <div>EMAIL ID - ampinfrajpr@gmail.com</div> <div>CONTACT NO. - 9462866389</div>	<div>DRAWING TITLE:-</div> <div>WATER SUPPLY</div> <div>Schematic DIAGRAM</div> <div><div><div>PRELIMINARY</div><div>PROPOSAL</div></div><div><div><input type="checkbox"/></div><div><input type="checkbox"/></div></div><div><div>APPROVAL</div><div>FOR RERA</div></div><div><div><input checked="" type="checkbox"/></div><div><input type="checkbox"/></div></div></div> <div><div>DATE :-</div><div>16-01-2025</div></div> <div><div>DRAWN :-</div><div>MO. AJARUDIN</div></div> <div><div>APPROVED :-</div><div>NARESH</div></div>	<div><div>NORTH -></div><div></div></div> <div><div>DRAWING NO.:-</div><div>SCALE :- N.T.</div></div>
---	--	--	---	---	---



TERRACE FLOOR PLAN

REVISION – 00

GENERAL NOTES :

1. ALL THE DIMENSIONS ON THE DRAWING ARE IN WRITTEN.
2. ONLY WRITTEN DIMENSIONS ARE TO BE FOLLOWED, DRAWING SHOULD NOT BE SCALED IN ANY CIRCUMSTANCES.
3. ALL MEASUREMENTS MUST BE CHECKED AND VERIFIED BY THE CONTRACTORS PRIOR TO EXECUTION OF WORK AT THE SITE.
4. THIS DRAWING IS TO BE READ IN CONJUNCTION WITH ALL RELEVANT STRUCTURAL, ARCHITECTURAL & FACILITY PLANNING DRAWINGS.
5. ANY DISCREPANCIES MUST BE BROUGHT TO THE NOTICE OF THE ENGINEER IMMEDIATELY & PRIOR TO EXECUTION AT SITE.
6. CO-ORDINATION WITH SERVICES SUCH AS HVAC, PLUMBING & ELECTRICAL, ETC. IS THE RESPONSIBILITY OF THE CONTRACTORS.
7. FOR DETAILS, REFER RELEVANT LARGE SCALE DETAIL DRGS. AS INDICATED.

LEGEND

SR.NO	DESCRIPTION
WWP	WASTE WATER PIPE
SWP	SOIL WATER PIPE
RWP	RAIN WATER PIPE
DWS	DOMESTIC WATER SUPPLY PIPE
	OH DWS FILLING LINE

Dr. Rav Kant Pareek
M. Tech (Civil)
Ph.d (Environment)

ARCHITECT

THE URBAN SQUARE
ARCHITECT , PLANNER , BPAS
BAPU NAGAR JAIPUR, (RAJ.)
Mobile- 9461302542

PROJECT :-

VINAYAK RESIDENCY |
PROPOSED BUILDING AT PLOT.NO.62,63(West Part),66 (West Part) & 67, PARMANAND NAGAR, NIWAROO ROAD, JHOTWARA, JAIPUR

BUILDER/DEVELOPER/CLIENT:-

DRAWING TITLE:-

TERRACE FLOOR WATER SUPPLY LAYOUT

SUBMITTED FOR :-

PRELIMINARY	<input type="radio"/>	APPROVAL	<input type="radio"/>
PROPOSAL	<input type="radio"/>	FOR RERA	<input checked="" type="radio"/>
DATE :-	10-01-2025	NORTH :-	N W E S
DRAWN :-	MO.AJARUDIN		
APPROVED :-	NARESH		
DRAWING NO.:-		SCALE :-	

CONSULTANT

AMP INFRA SERVICES
VILLA NO 16. SHUBHASIS GEETA
JAISINGHPURA, BHANKROTA &
CHIMANPURA, JAIPUR 302026
EMAIL ID- ampinfrajpr@gmail.com
CONTACT NO. :- 9462866389

For Shri Vinayak Real Estate

Proprietor