

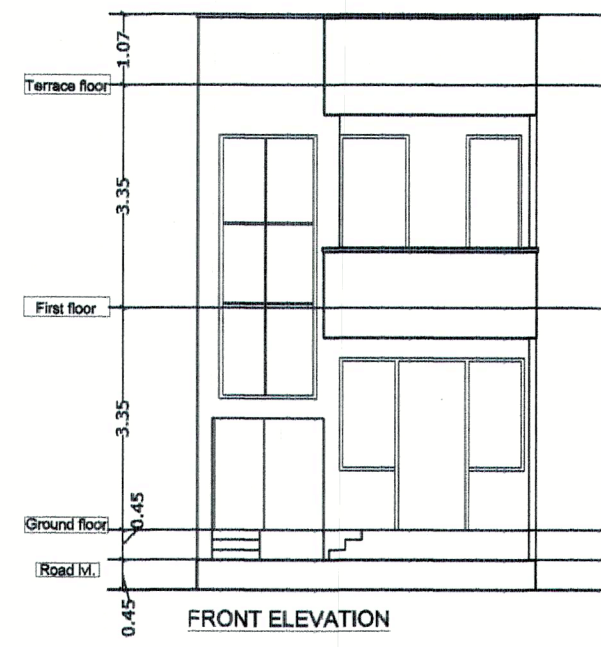



LIG
 PLOT NO :- 27,28,29,30,31,32,33
 PLOT AREA = 72.62 sq. mt.
 BUILTUP AREA = 100.16 sq. mt.
 CARPET AREA = 65.51 sq. mt.

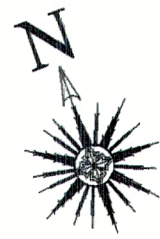



FRONT ELEVATION

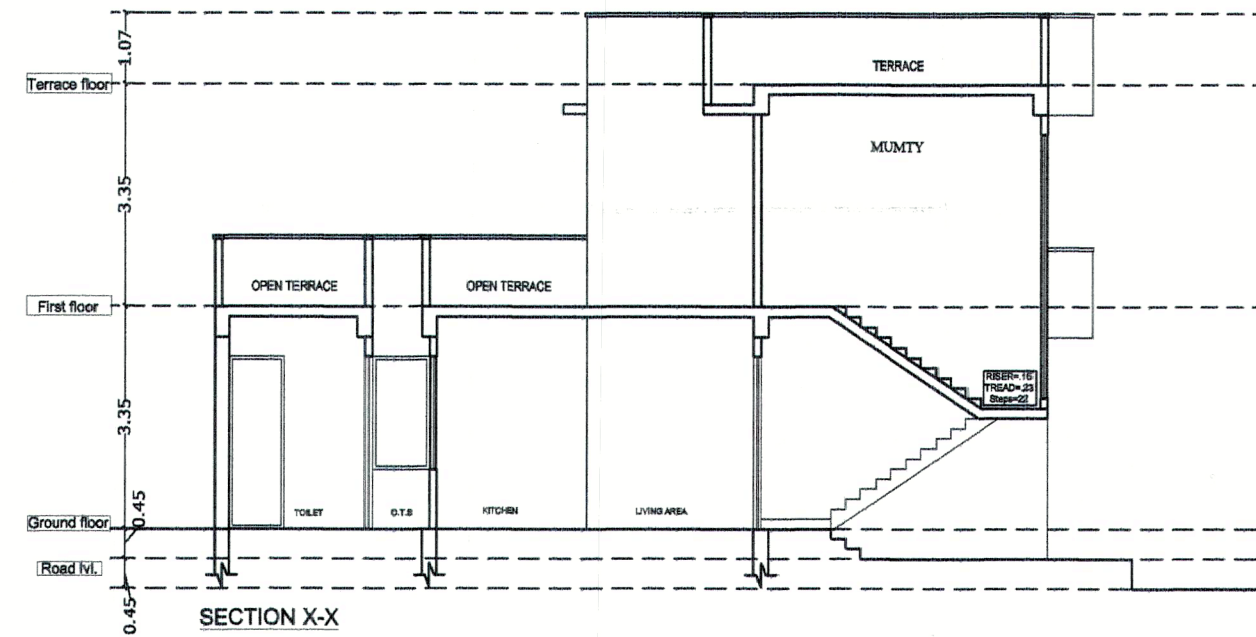


SECTION X-X

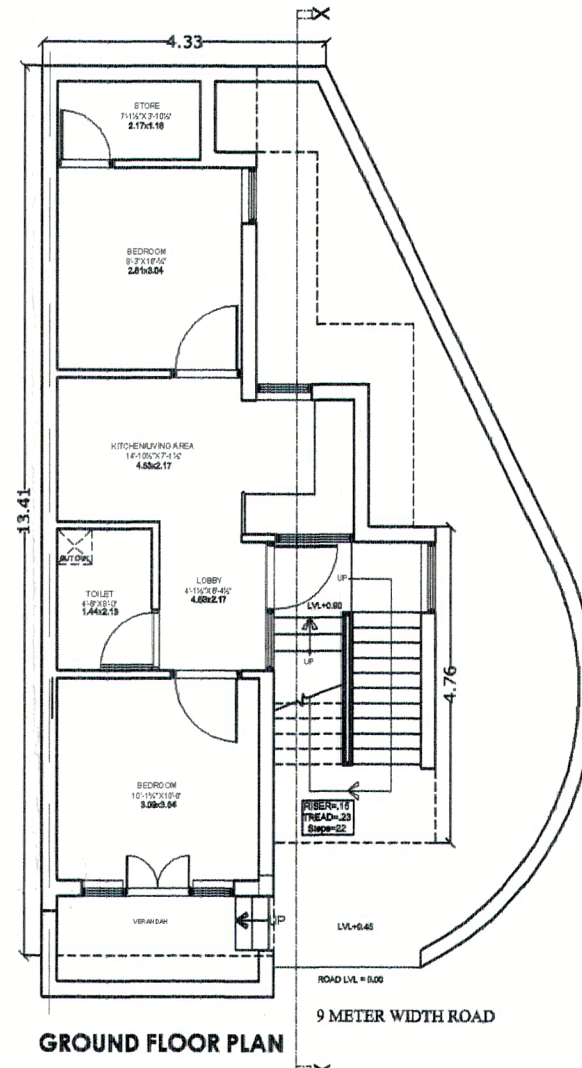


MIG
 PLOT NO :- 34
 PLOT AREA = 92.69 sq. mt.
 BUILTUP AREA = 110.62 sq. mt.
 CARPET AREA = 53.66 sq. mt.

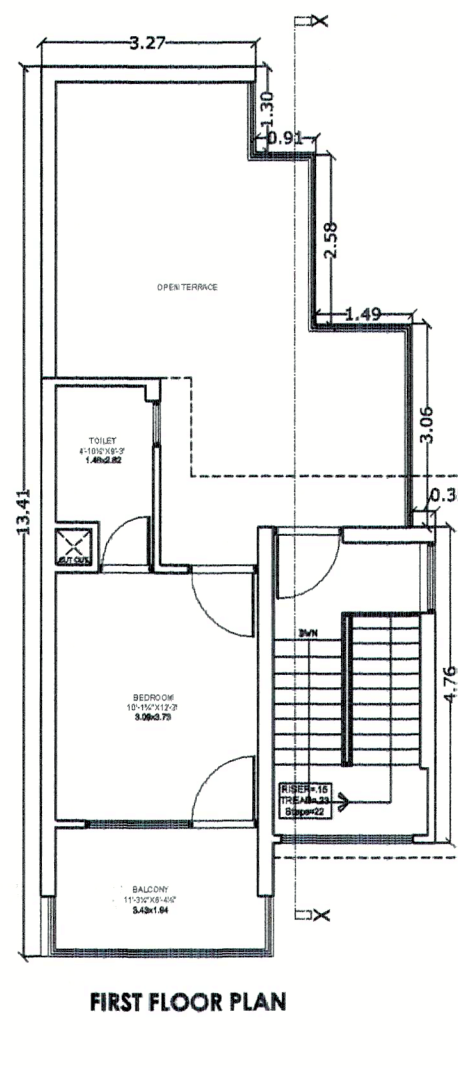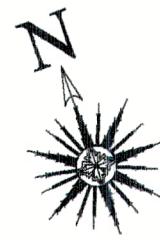


FIRST FLOOR PLAN

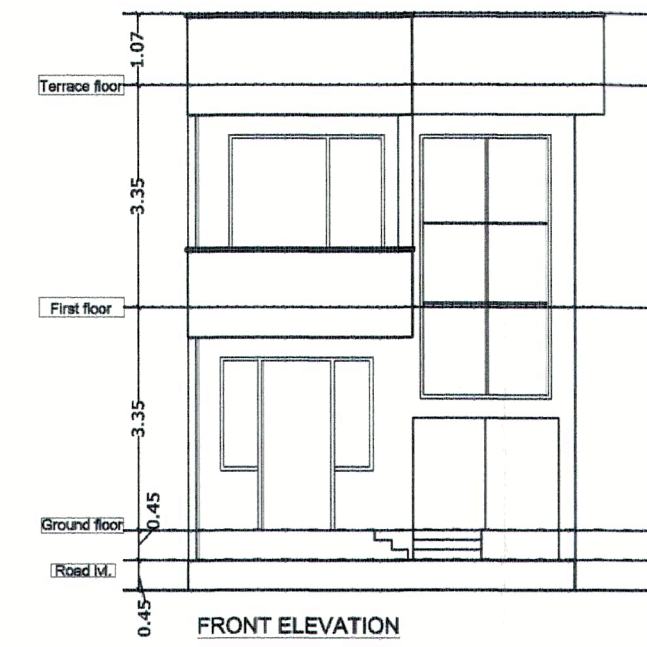


FRONT ELEVATION

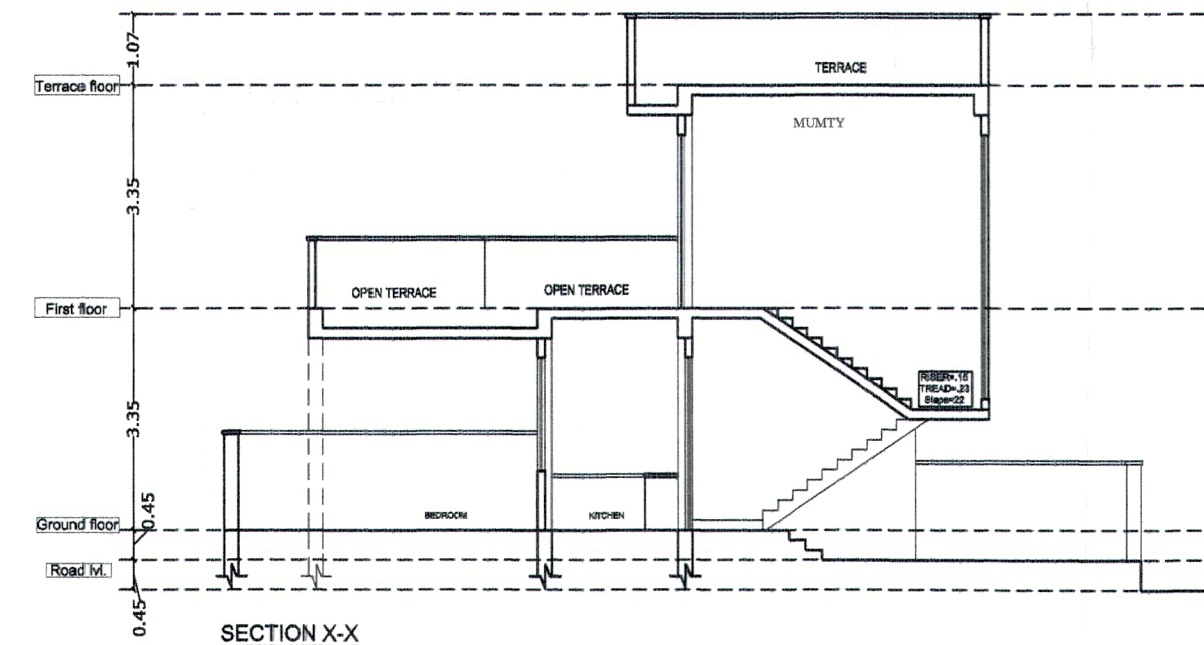


SECTION X-X

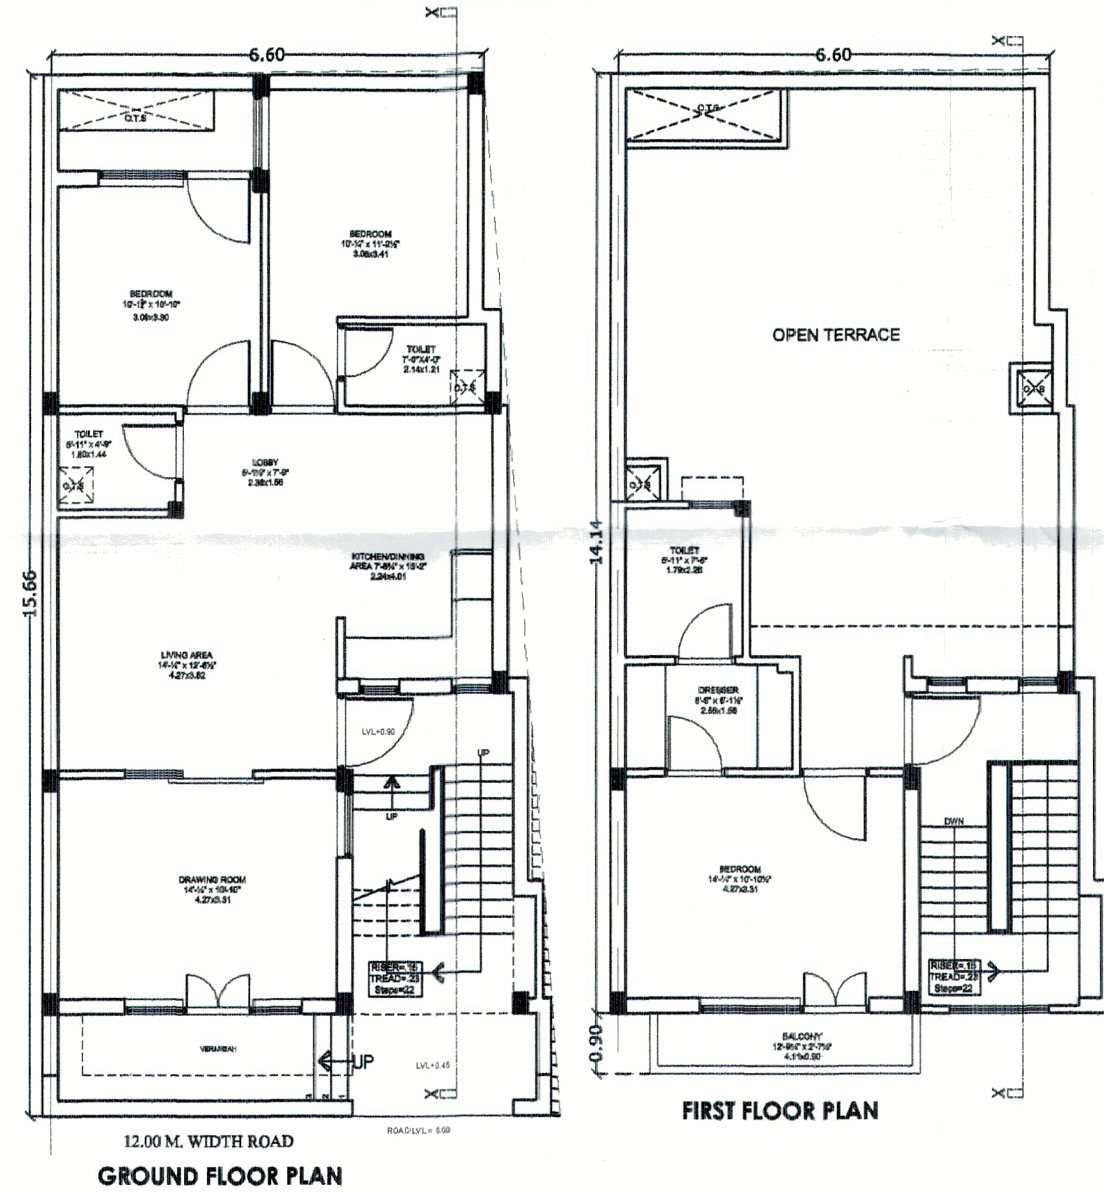


MIG
 PLOT NO :- 17,18,19,20,21
 PLOT AREA = 72.62 sq. mt.
 BUILTUP AREA = 100.16 sq. mt.
 CARPET AREA = 65.51 sq. mt.

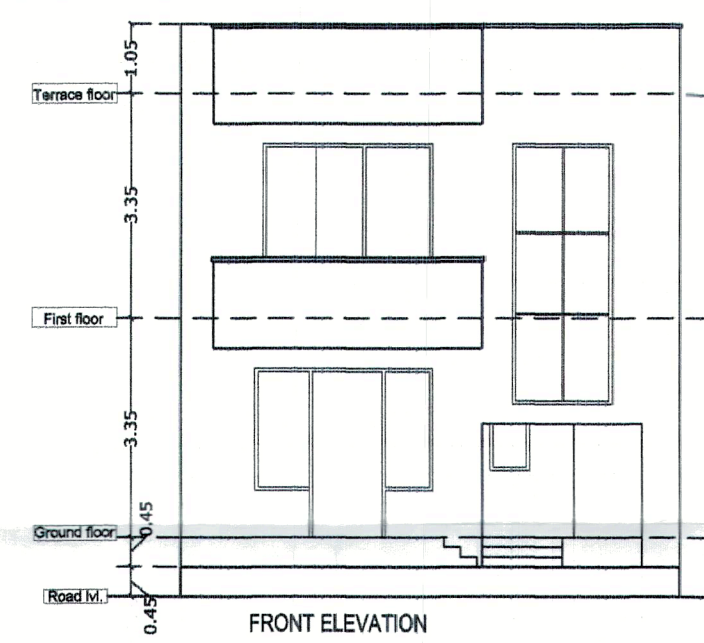


FRONT ELEVATION

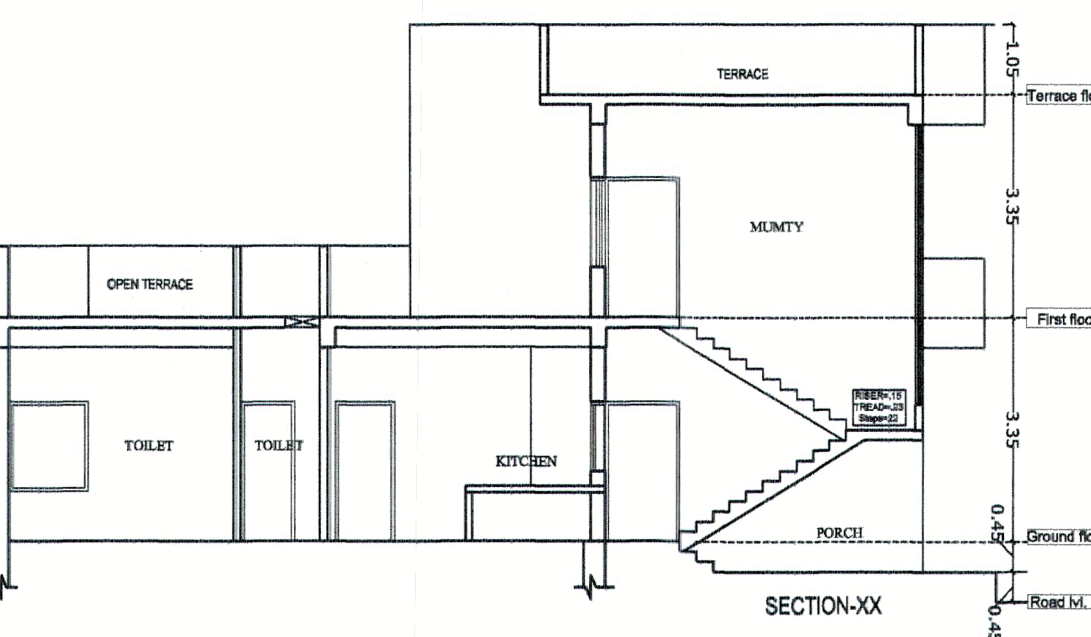


SECTION X-X

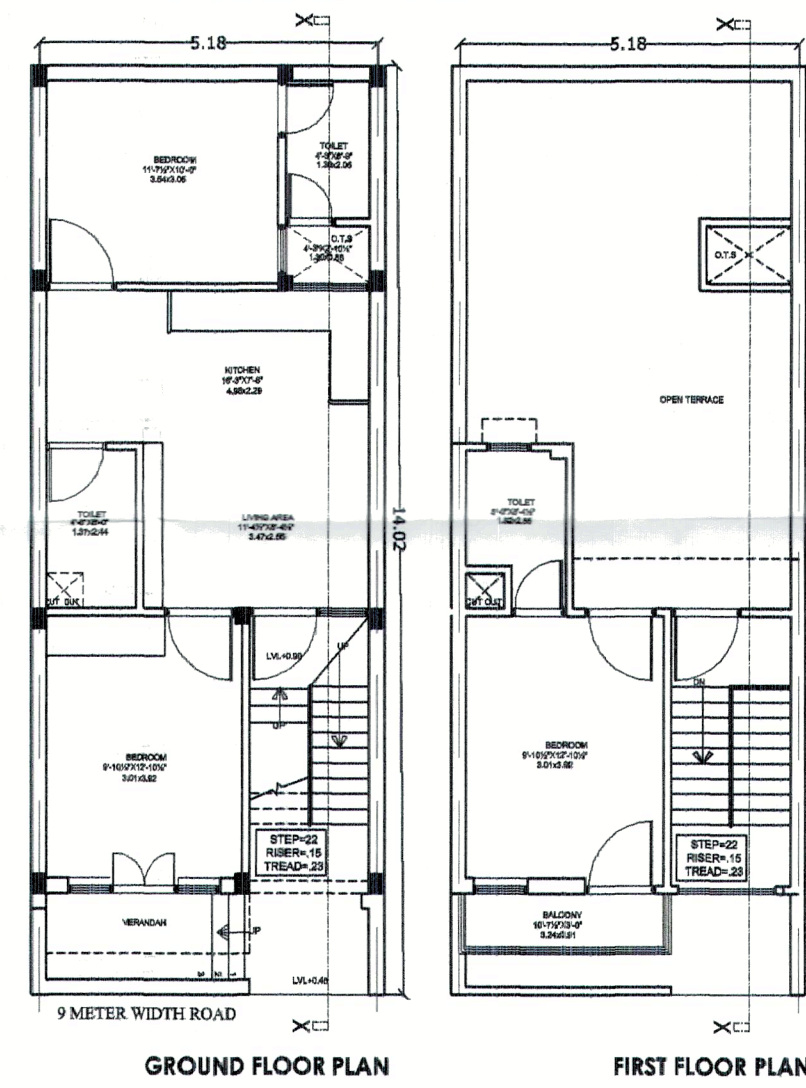


LIG
 PLOT NO :- 17,18,19,20,21
 PLOT AREA = 72.62 sq. mt.
 BUILTUP AREA = 100.16 sq. mt.
 CARPET AREA = 65.51 sq. mt.

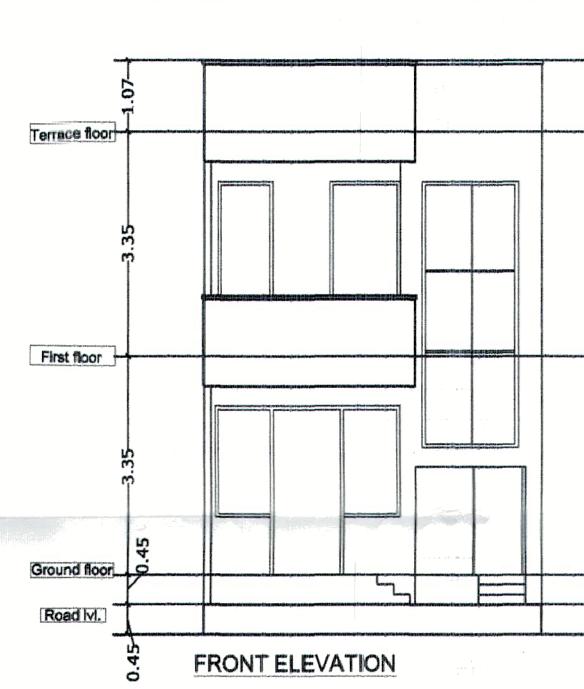


FRONT ELEVATION

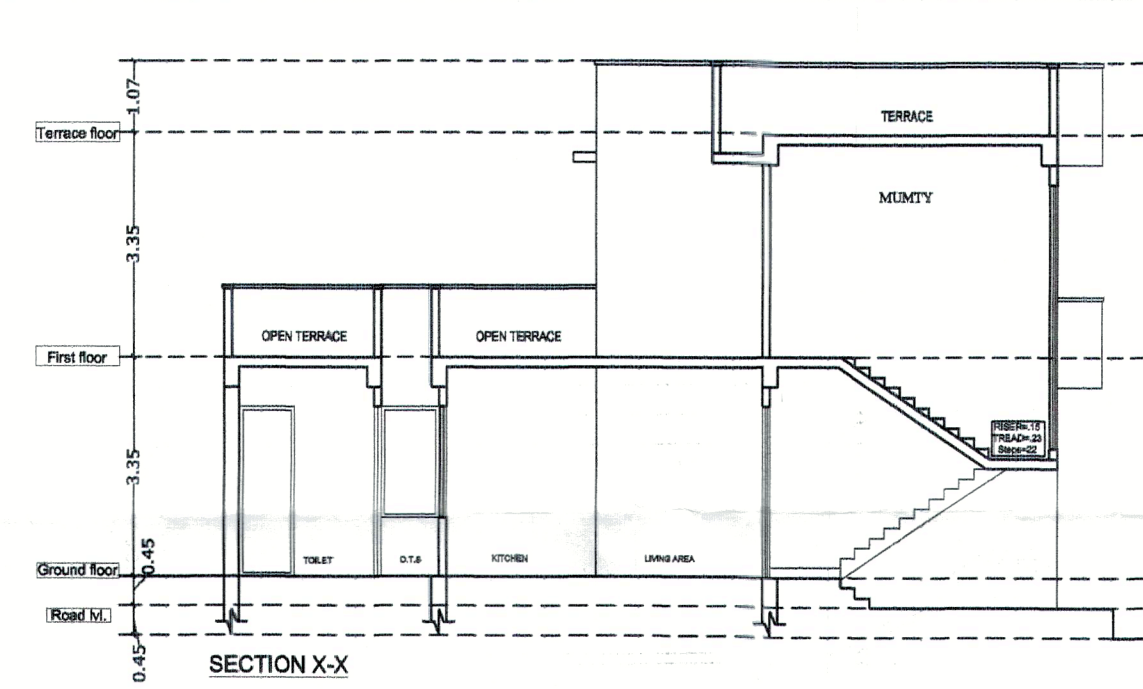


SECTION X-X

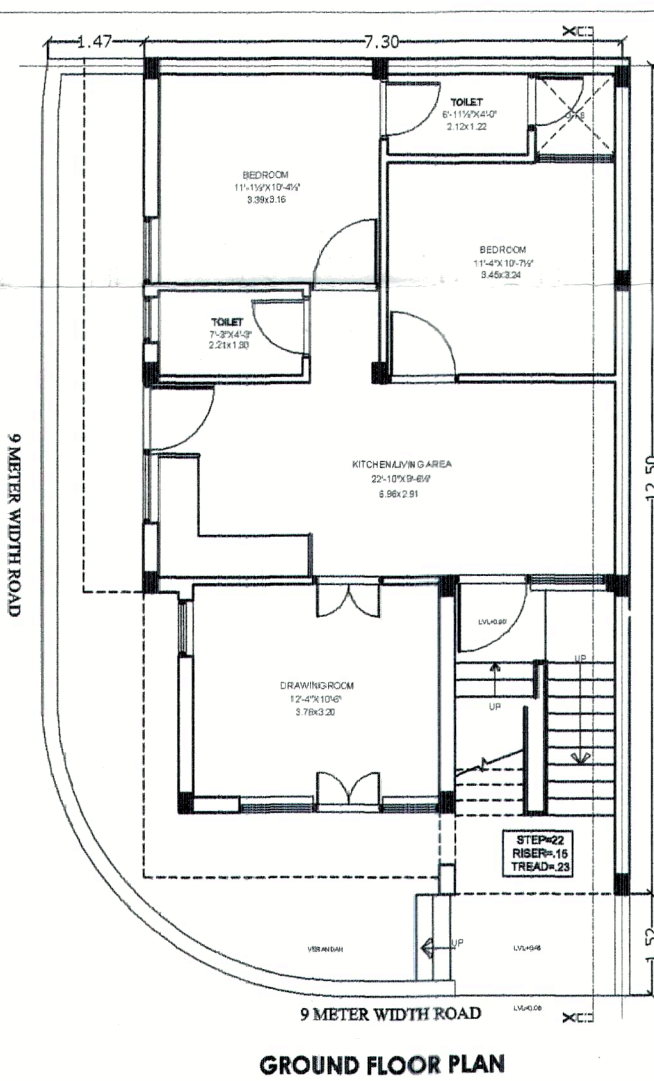


MIG
 PLOT NO :- 36
 PLOT AREA = 119.34 sq. mt.
 BUILTUP AREA = 144.17 sq. mt.
 CARPET AREA = 86.25 sq. mt.

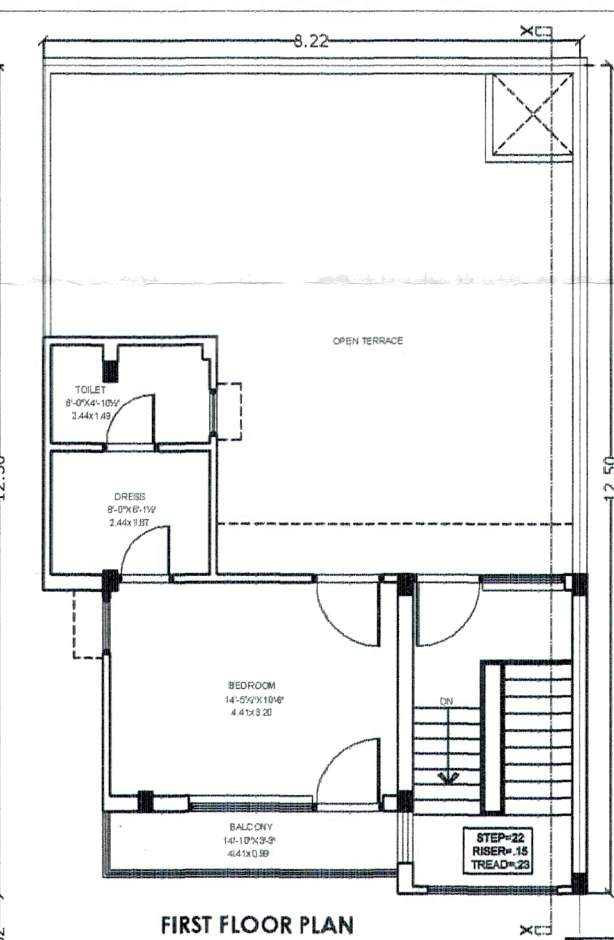


FIRST FLOOR PLAN

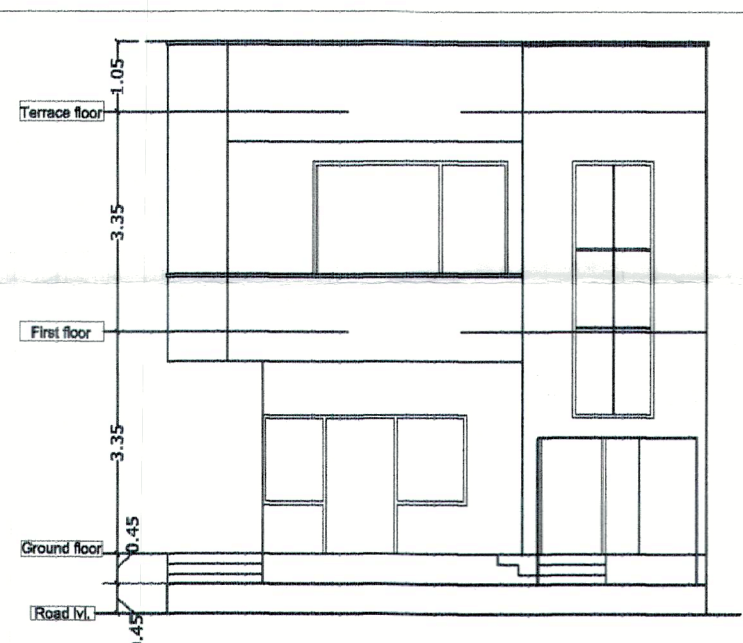


FRONT ELEVATION

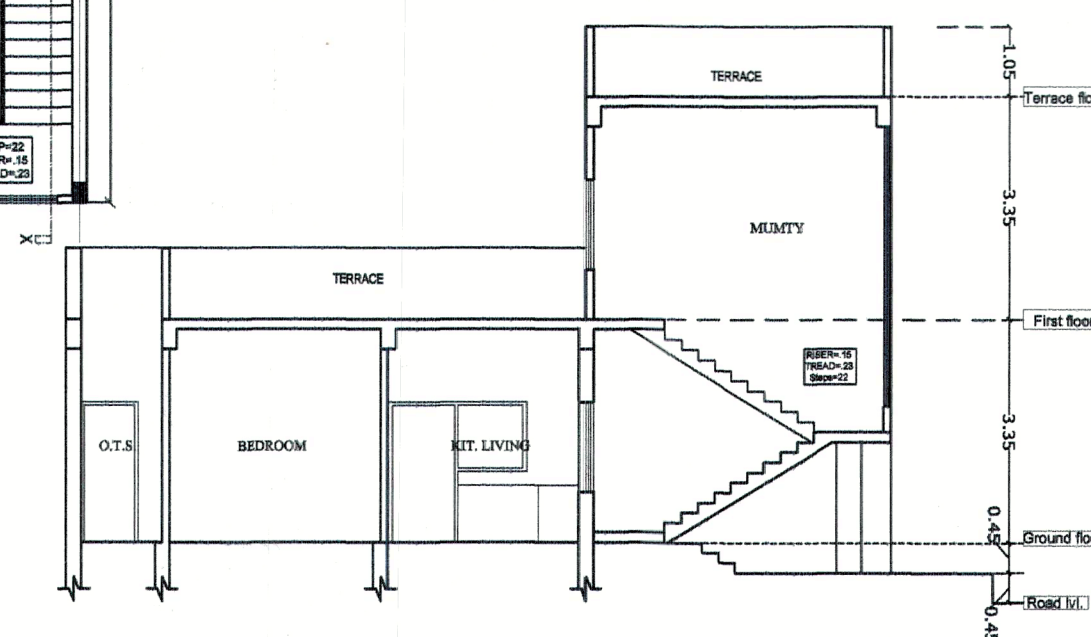


SECTION X-X

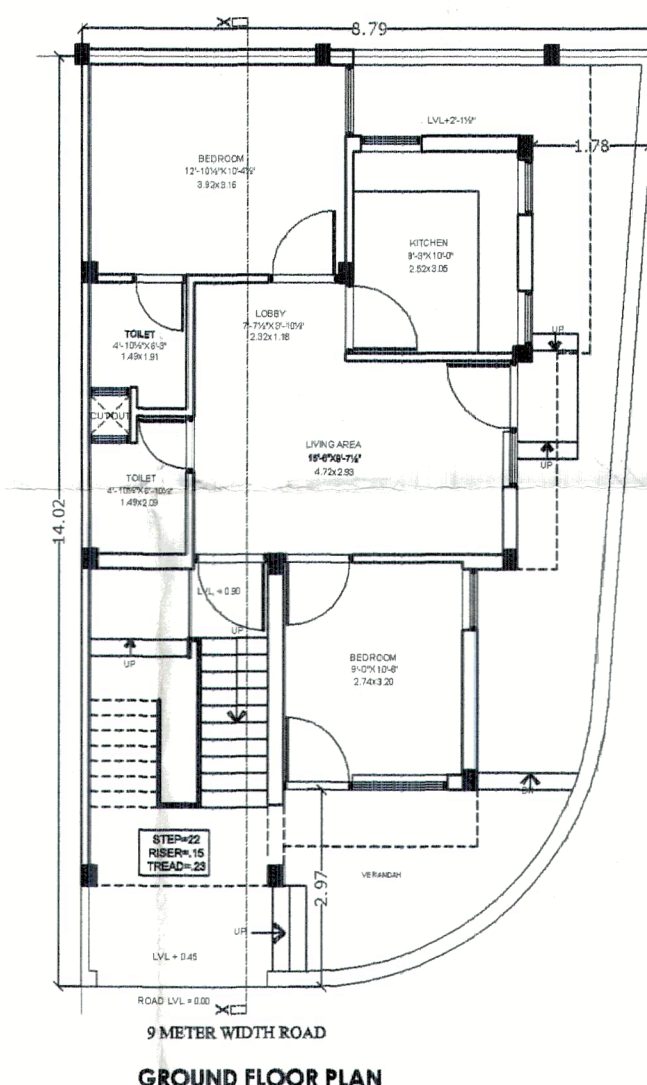


MIG
 PLOT NO :- 35
 PLOT AREA = 111.91 sq. mt.
 BUILTUP AREA = 125.60 sq. mt.
 CARPET AREA = 64.41 sq. mt.

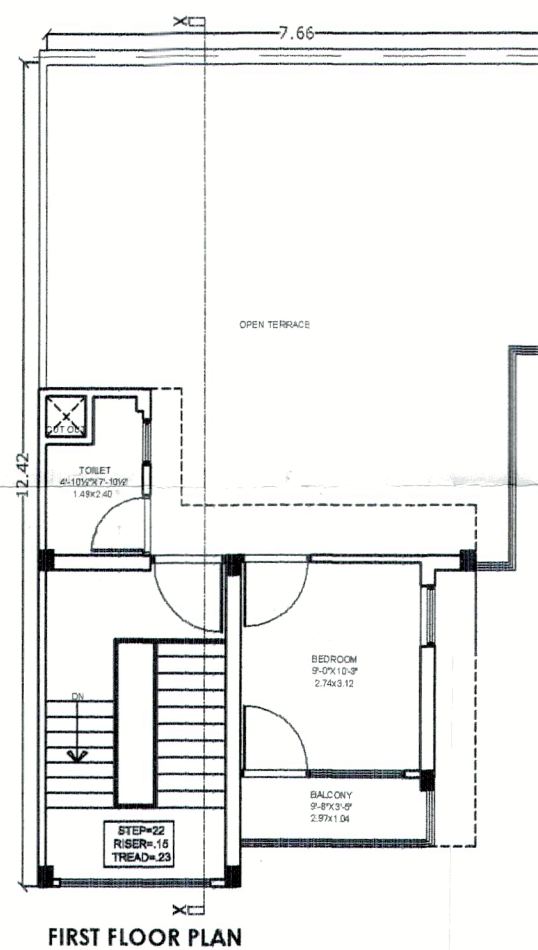

FIRST FLOOR PLAN

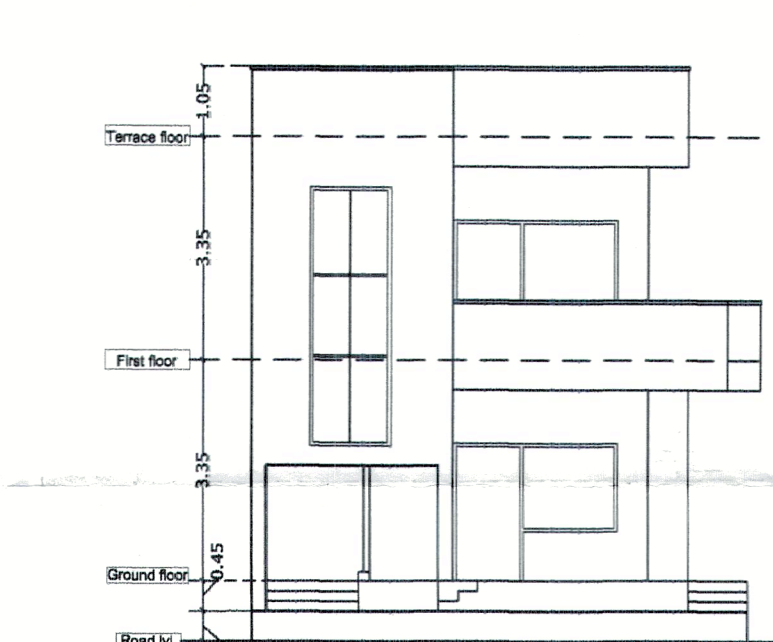

FRONT ELEVATION

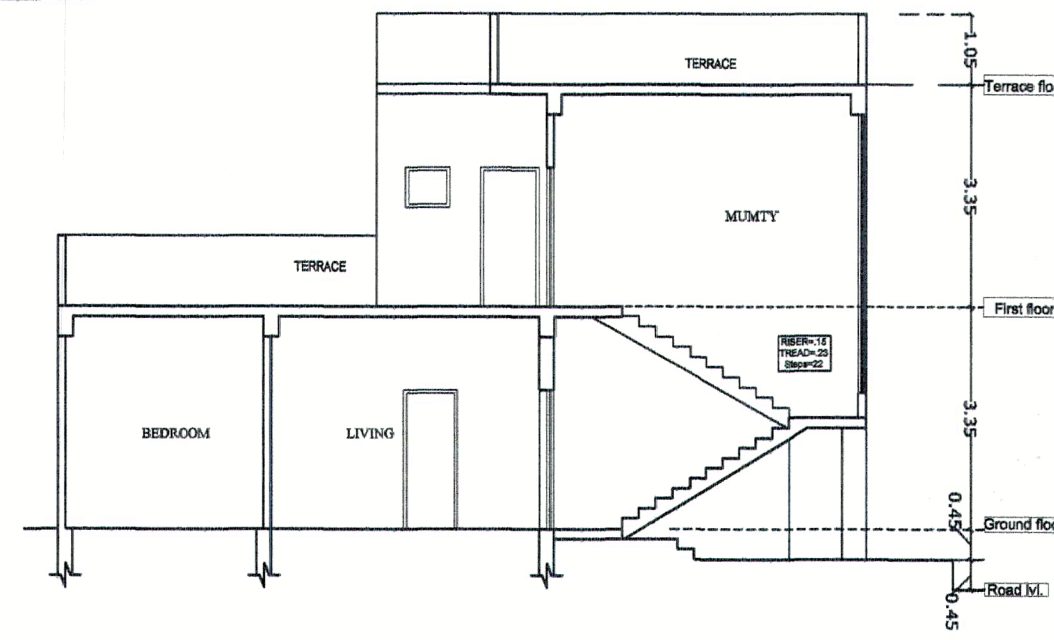

SECTION X-X

SHEET NO. 04	
PROJECT TITLE LAYOUT PLAN OF "THE KING SUBSIDIARY" PROVIDING 80% OF THE SUBSIDIARY AT VILLAGE, BTHAMPUR, TELANGANA, INDIA.	
DRAWING TITLE PLAN, ELEVATION & SECTION	
ARCHITECT'S SIGNATURE	OWNER'S SIGNATURE
SCALE 1:50	



For Riyasat InfraTech Developers LLP
 Anil Kumar
 Autodesk Signatory