



ELEVATION - A




ELEVATION - B


DOOR - WINDOW SCHEDULE				
MARK	WIDTH	HEIGHT	SILL	LINTEL
D1	1000	2450	00	2450
D2	900	2450	00	2450
D3	750	2450	00	2450
SD1	1300	2450	00	2450
D/W1	1350	2450/1700	00/750	2450
W1	1200	1700	750	2450
W2	1050	1700	750	2450
W3	900	1400	1050	2450
V1	600	600	1850	2450

ARCHITECTS :
Sa Shilpkkaar Architects Pvt. Ltd.
PI Sustainable Green Architecture
architects, engineers, valuers, project managers
OFF. - 909, 9th Fl., ILD Trade Centre, Sec.-47, Sohna Road, Gurgaon,
Ph. No. - 0124-4361909, 2217088
OFF. - Hotel Regency Complex Bhiwadi (Rajasthan)
Ph. No. - 01493-221766, 222652
OFF. - 307, 308, Central Plaza, CC2, EPIP, Neemrana (Rajasthan)
e-mail - info@saplind.in, infogn@saplind.in, inform@saplind.in


Signature of Owner		Signature of Architect	
ADDRESS : PROPOSED RESIDENTIAL GROUP HOUSING FOR COSMOS GREENS OF M/S COSMOS INFRA ENGINEERING (INDIA) LTD. & M/S INNOVATIVE COLONISERS PVT. LTD. AT KHASRA NO.-518-527, 534-538, 543-551 VILL. SAIDPUR (BHIWADI), DISTT.-ALWAR(RAJASTHAN)			
SHEET TITLE : SECTIONS			
TYPE : TYPICAL TOWER (T-01 TO T-09)	DATE : 30-05-2018	NORTH : VARIABLE AS/ SITE PLAN	
SHEET NO : -----	SCALE : N.T.S.		

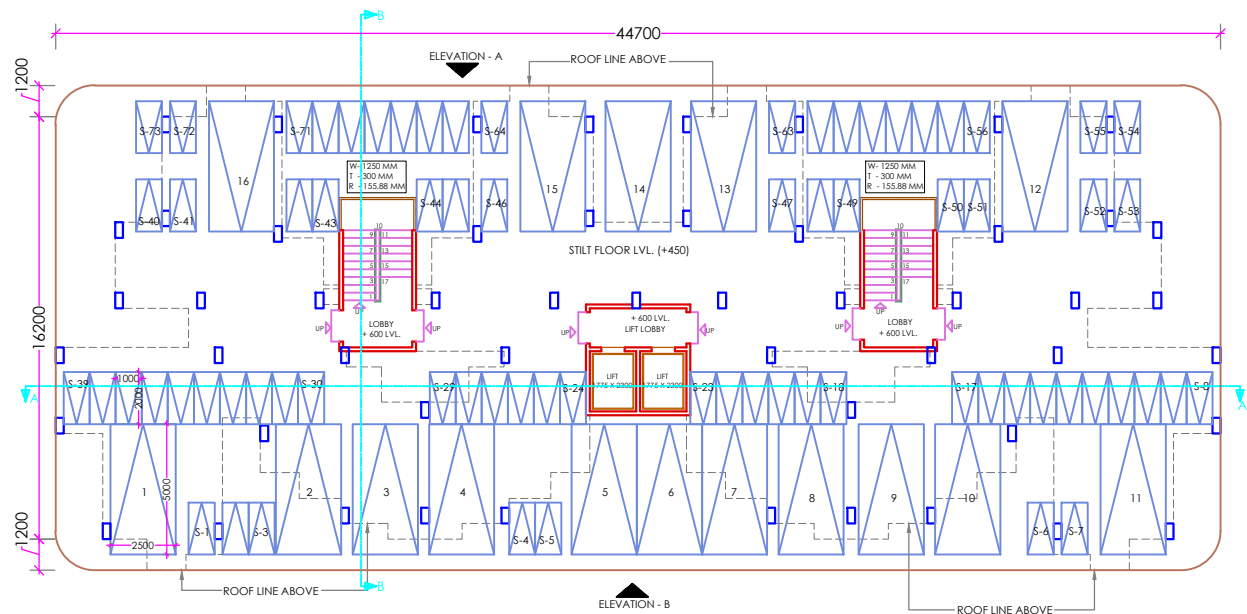

STILT LAYOUT PLAN

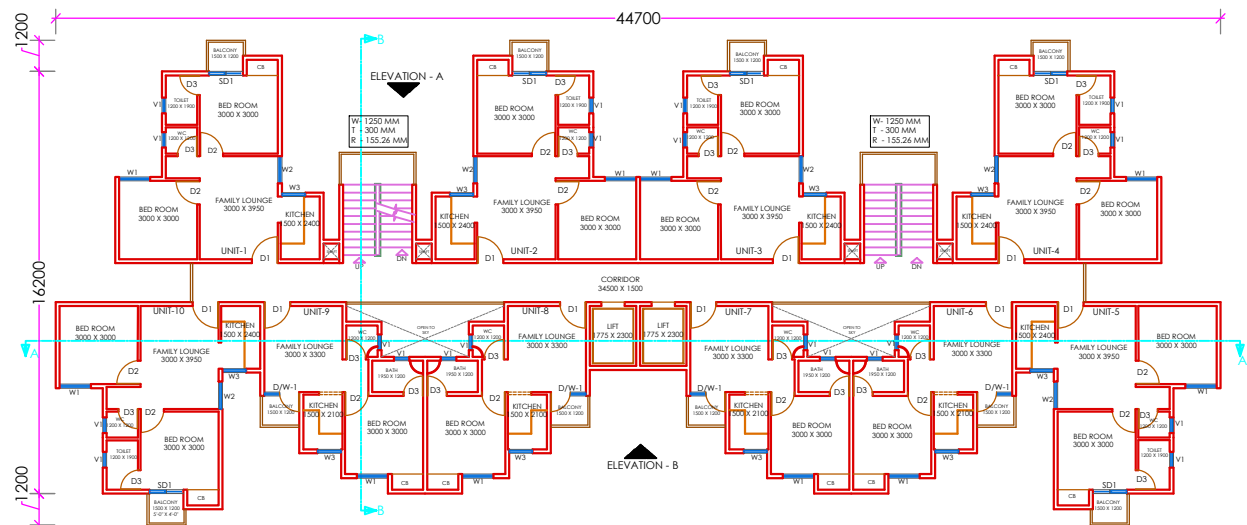

TYPICAL LAYOUT PLAN

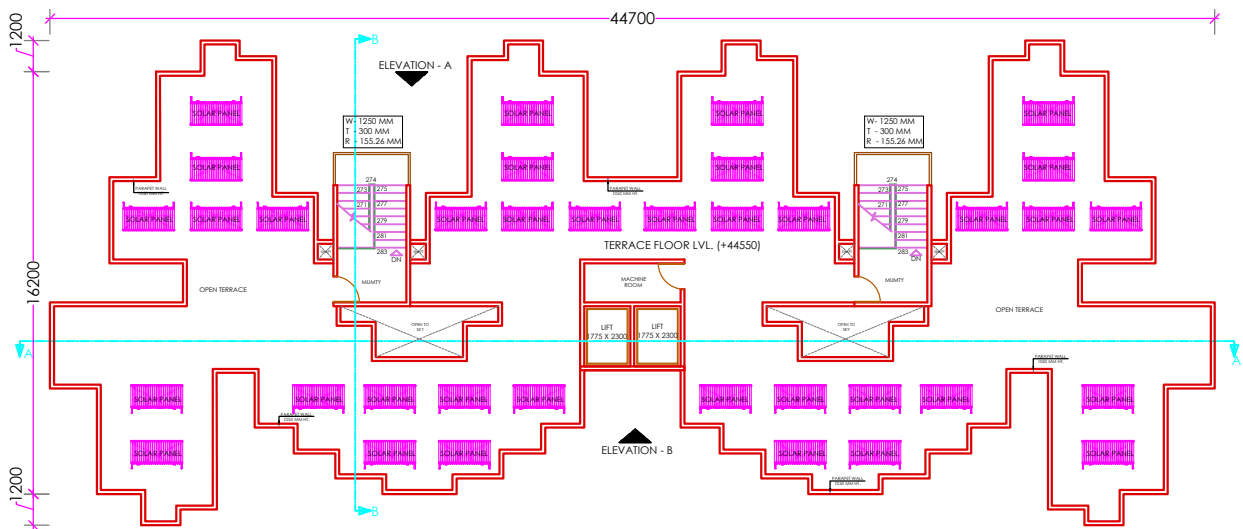

TERRACE FLOOR PLAN

DOOR - WINDOW SCHEDULE				
MARK	WIDTH	HEIGHT	SILL	LINTEL
D1	1000	2450	00	2450
D2	900	2450	00	2450
D3	750	2450	00	2450
SD1	1300	2450	00	2450
D/W1	1350	2450/1700	00/750	2450
W1	1200	1700	750	2450
W2	1050	1700	750	2450
W3	900	1400	1050	2450
V1	600	600	1850	2450

ARCHITECTS :
Shilpkar Architects Pvt. Ltd.
Sustainable Green Architecture
architects, engineers, valuers, project managers
OFF. - 909, 9th Fl., ILD Trade Centre, Sec.-47, Sohna Road, Gurgaon,
Ph. No. - 0124-4361909, 2217088
OFF. - Hotel Regency Complex Bhiwadi (Rajasthan)
Ph. No. - 01493-221766, 222652
OFF. - 307, 308, Central Plaza, CC2, EPIP, Neemrana (Rajasthan)
e-mail - info@saplind.in, infogn@saplind.in, inforrm@saplind.in

Signature of Owner


Signature of Architect

ADDRESS :
PROPOSED RESIDENTIAL GROUP HOUSING FOR
COSMOS GREENS OF M/S COSMOS INFRA
ENGINEERING (INDIA) LTD. & M/S INNOVATIVE
COLONISERS PVT. LTD. AT KHASRA NO.-518-527,
534-538, 543-551 VILL. SAIDPUR (BHIWADI), DISTT.-
ALWAR(RAJASTHAN)

SHEET TITLE :

FLOOR PLANS

TYPE : TYPICAL TOWER (T-01 TO T-09)	DATE : 30-05-2018	NORTH : VARIABLE AS/ SITE PLAN
SHEET NO : -----	SCALE : N.T.S.	

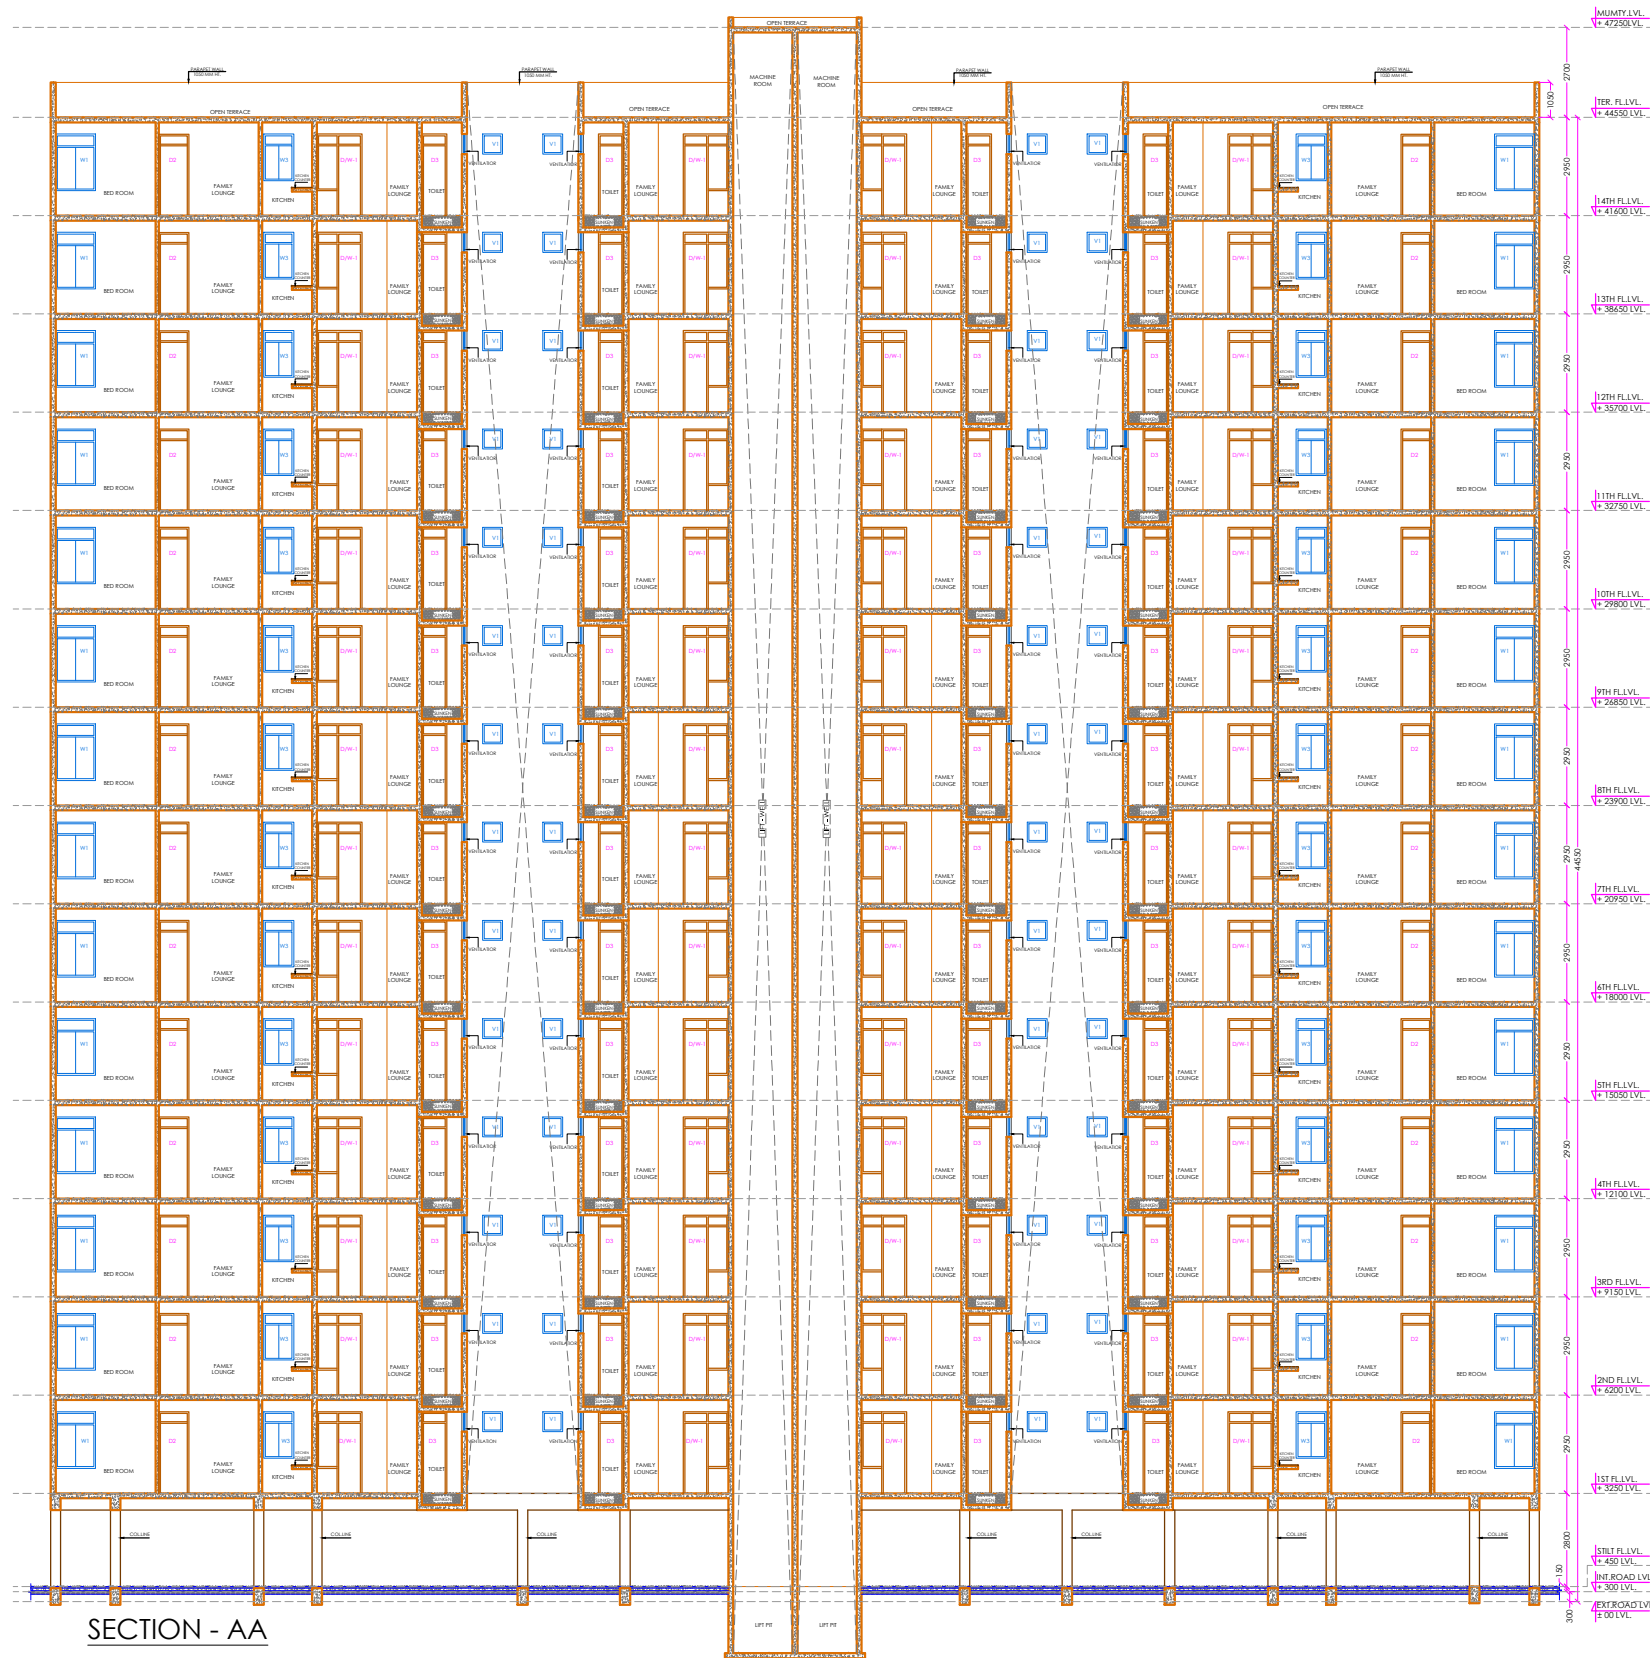

DOOR - WINDOW SCHEDULE				
MARK	WIDTH	HEIGHT	SILL	LINTEL
D1	1000	2450	00	2450
D2	900	2450	00	2450
D3	750	2450	00	2450
SD1	1300	2450	00	2450
D/W1	1350	2450/1700	00/750	2450
W1	1200	1700	750	2450
W2	1050	1700	750	2450
W3	900	1400	1050	2450
V1	600	600	1850	2450

ARCHITECTS :
sa Shilpkar Architects Pvt. Ltd.
PI Sustainable Green Architecture
architects, engineers, valuers, project managers
OFF. - 909, 9th Fl., ILD Trade Centre, Sec.-47, Sohna Road, Gurgaon,
Ph. No. - 0124-4361909, 2217088
OFF. - Hotel Regency Complex Bhiwadi (Rajasthan)
Ph. No. - 01493-221766, 222652
OFF. - 307, 308, Central Plaza, CC2, EPIP, Neemrana (Rajasthan)
e-mail - info@saplind.in, infogn@saplind.in, inform@saplind.in

Signature of Owner
Signature of Architect

ADDRESS :
PROPOSED RESIDENTIAL GROUP HOUSING FOR
COSMOS GREENS OF M/S COSMOS INFRA
ENGINEERING (INDIA) LTD. & M/S INNOVATIVE
COLONISERS PVT. LTD. AT KHASRA NO.-518-527,
534-538, 543-551 VILL. SAIDPUR (BHIWADI), DISTT.-
ALWAR(RAJASTHAN)

SECTIONS		
TYPE : TYPICAL TOWER (T-01 TO T-05)	DATE : 30-05-2018	NORTH : VARIABLE AS/ SITE PLAN
SHEET NO : -----	SCALE : N.T.S.	