




30'-0" WIDE ROAD

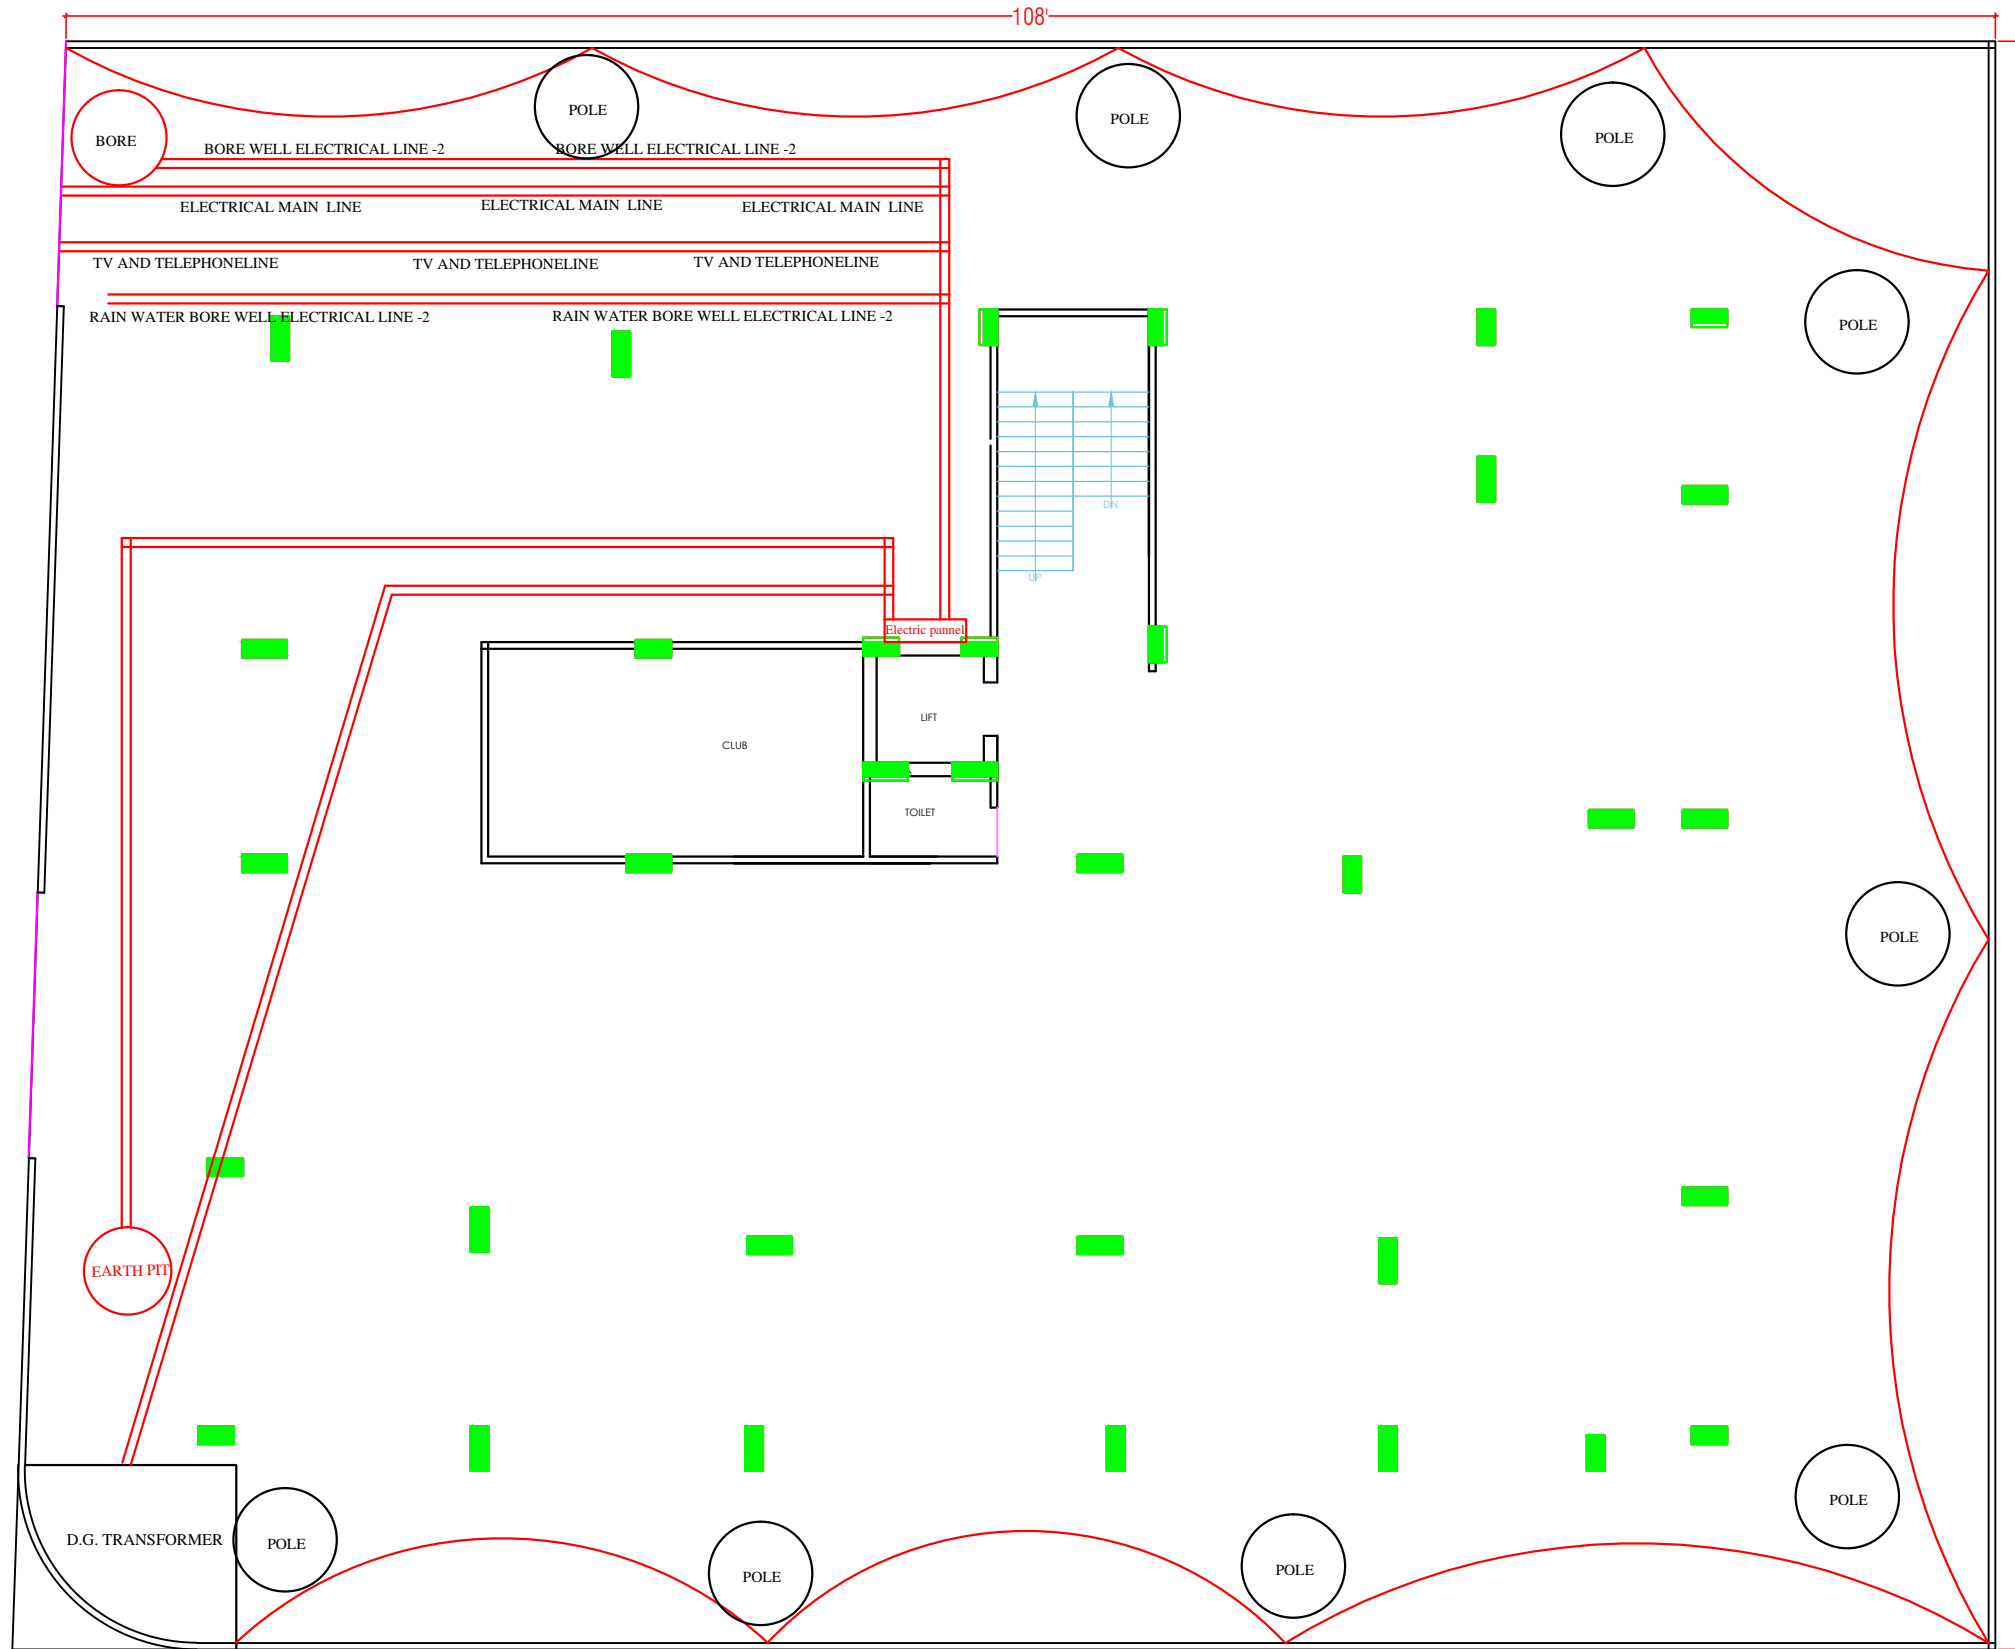

40'-0" WIDE ROAD


# STILT ( PARKING) FLOOR PLAN



NO	ITEM	SYMBOL
1	CEILING FAN	ROOF
2	TUBE LIGHT	+8'6"
3	BULB	+8'6"
4	POWER POINT	+1'6"
5	BED POINT	+4'3"
6	CEILING LIGHT	ROOF
7	A.C.POINT	+6'6"
8	SWITCH BOARD	+4'3"
9	EXHAUST	VENT
10	TELEPHONE	+1'6"
11	GYSER	+6'0"
12	BELL POINT	+8'6"
13	T.V.	+1'6"
14	M.BOX	M.B.
15	M.C.B.	+6'6"
16	FANCY LIGHT	+8'6"
17	HANGING LIGHT	ROOF

PROJECT TITLE :- PROPOSED BUILDING AT PLOT NO B-3,B-4, AMRIT VIHAR (GIRDHARIPURA DHAWAS), JAIPUR.	BUILDING NAME SHRI BALAJI HEIGHTS V	DRAWING TITLE :-  SERVICE DRAWING SLD/DISTRIBUTION AFTER LT PANEL, EARTHING LAYOUT,EXTERNAL LIGHTING PLAN, TV & TELEPHONE RISER.LIGHTING ARRESTR. & PIT LOCATION COMMON AREA TRANSFORMER	SPACE CONSULTANT PLOT-A-173, JAGDAMBA NAGAR, HEERAPURA POWER HOWER, JAIPUR (RAJ) 302024	DRN. BY		DATE	NORTH
	DEVELOPER NAME SHRI BALAJI REAL ESTATE			APPD. BY		REVISION	
				SCALE			


30'-0" WIDE ROAD

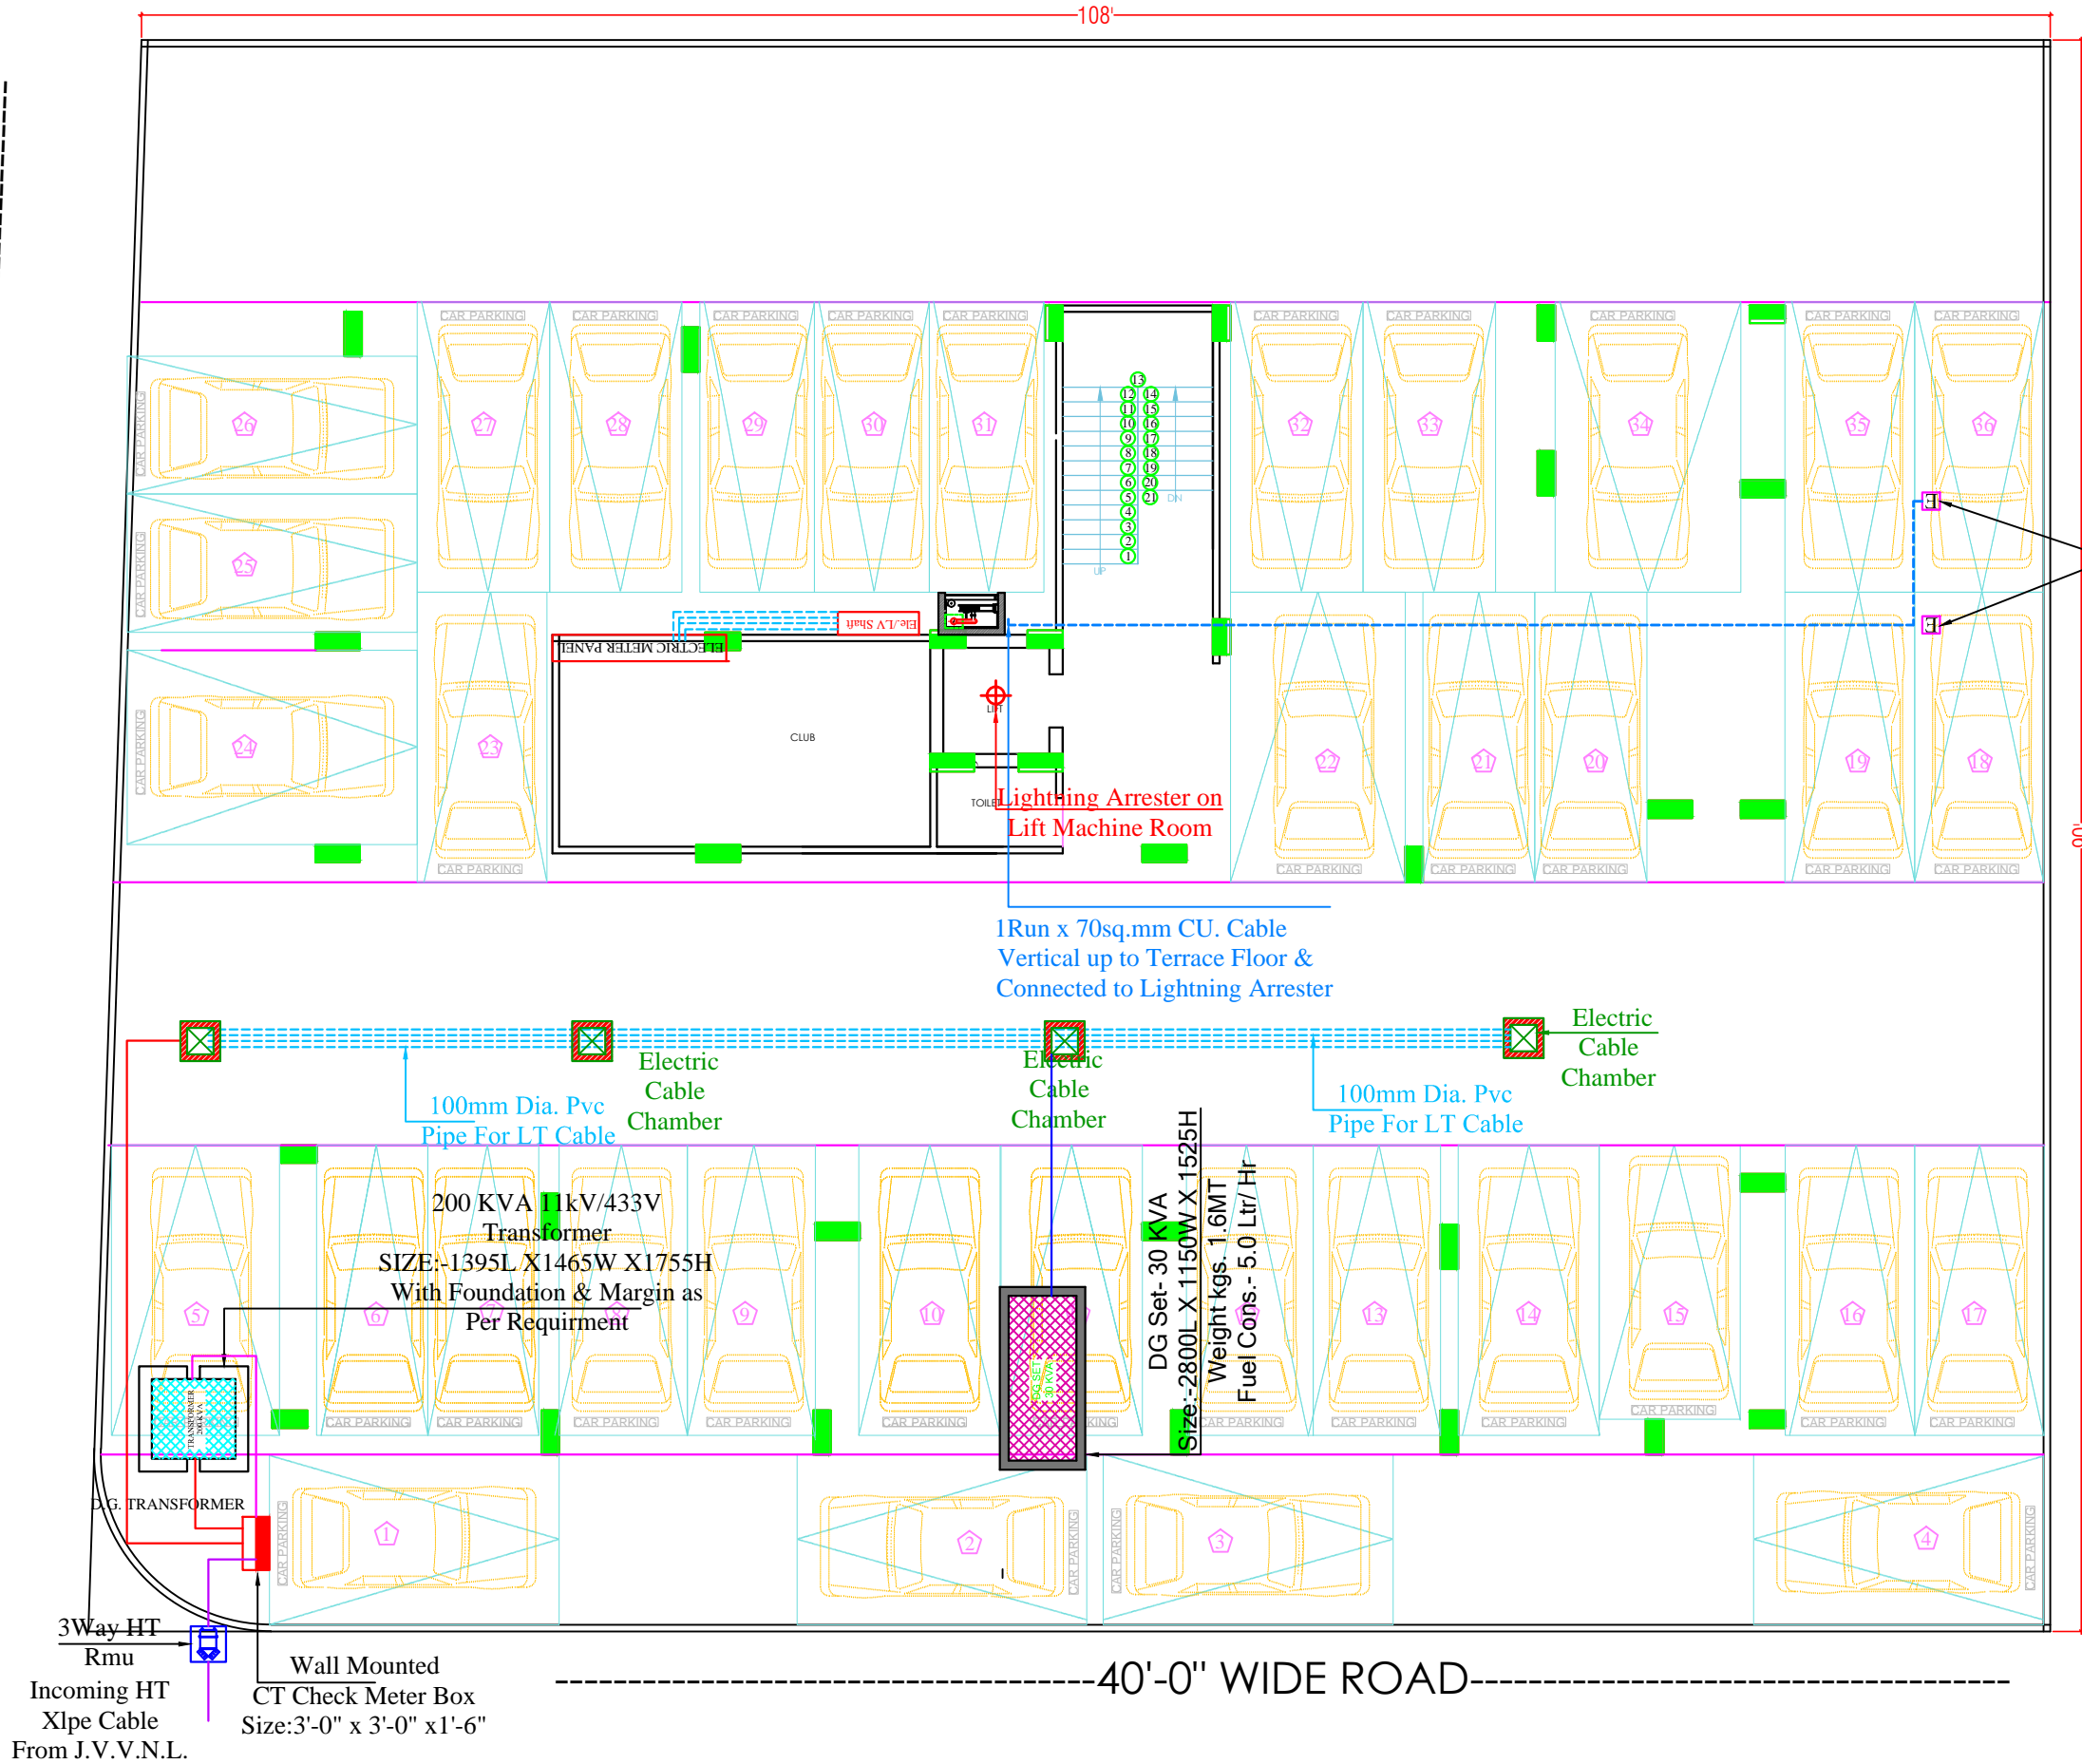

40'-0" WIDE ROAD

Lightning  
Arrester

Model: Stormaster – ESE  
- 30 (Level 2/Medium  
Protection)  
(Protection radius - 25M,  
Mast Height -2 Mtr)

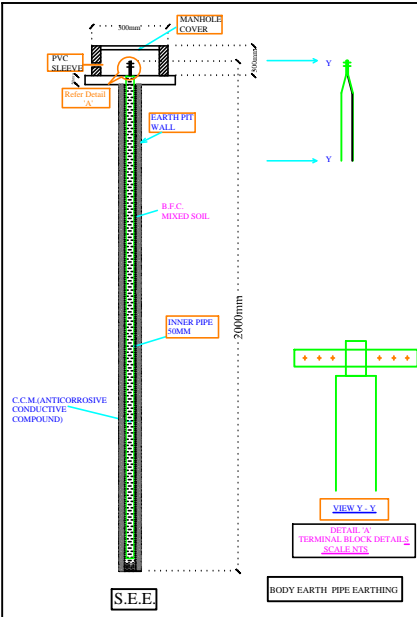

SIGN:-



SPACE CONSULTANT

PLOT-A-173, JAGDAMBA NAGAR, HEERAPURA  
POWER HOWER, JAIPUR (RAJ) 302024

ARCHITECT :-



FRANK SQUARE

ARCHITECTURE | PLANNER | DESIGNER  
C-49 VIDYA APARTMENT PARAS MARG,  
BAPU NAGAR JAIPUR, (RAJ.)  
Email-afranksquare@gmail.com  
Mobile-9461302542

PROJECT :-


PROPOSED BUILDING AT PLOT  
NO B-3,B-4, AMRIT VIHAR  
(GIRDHARIPURA DHAWAS),  
JAIPUR.






BUILDING NAME  
SHRI BALAJI HEIGHTS V

DEVELOPER NAME  
SHRI BALAJI REAL ESTATE

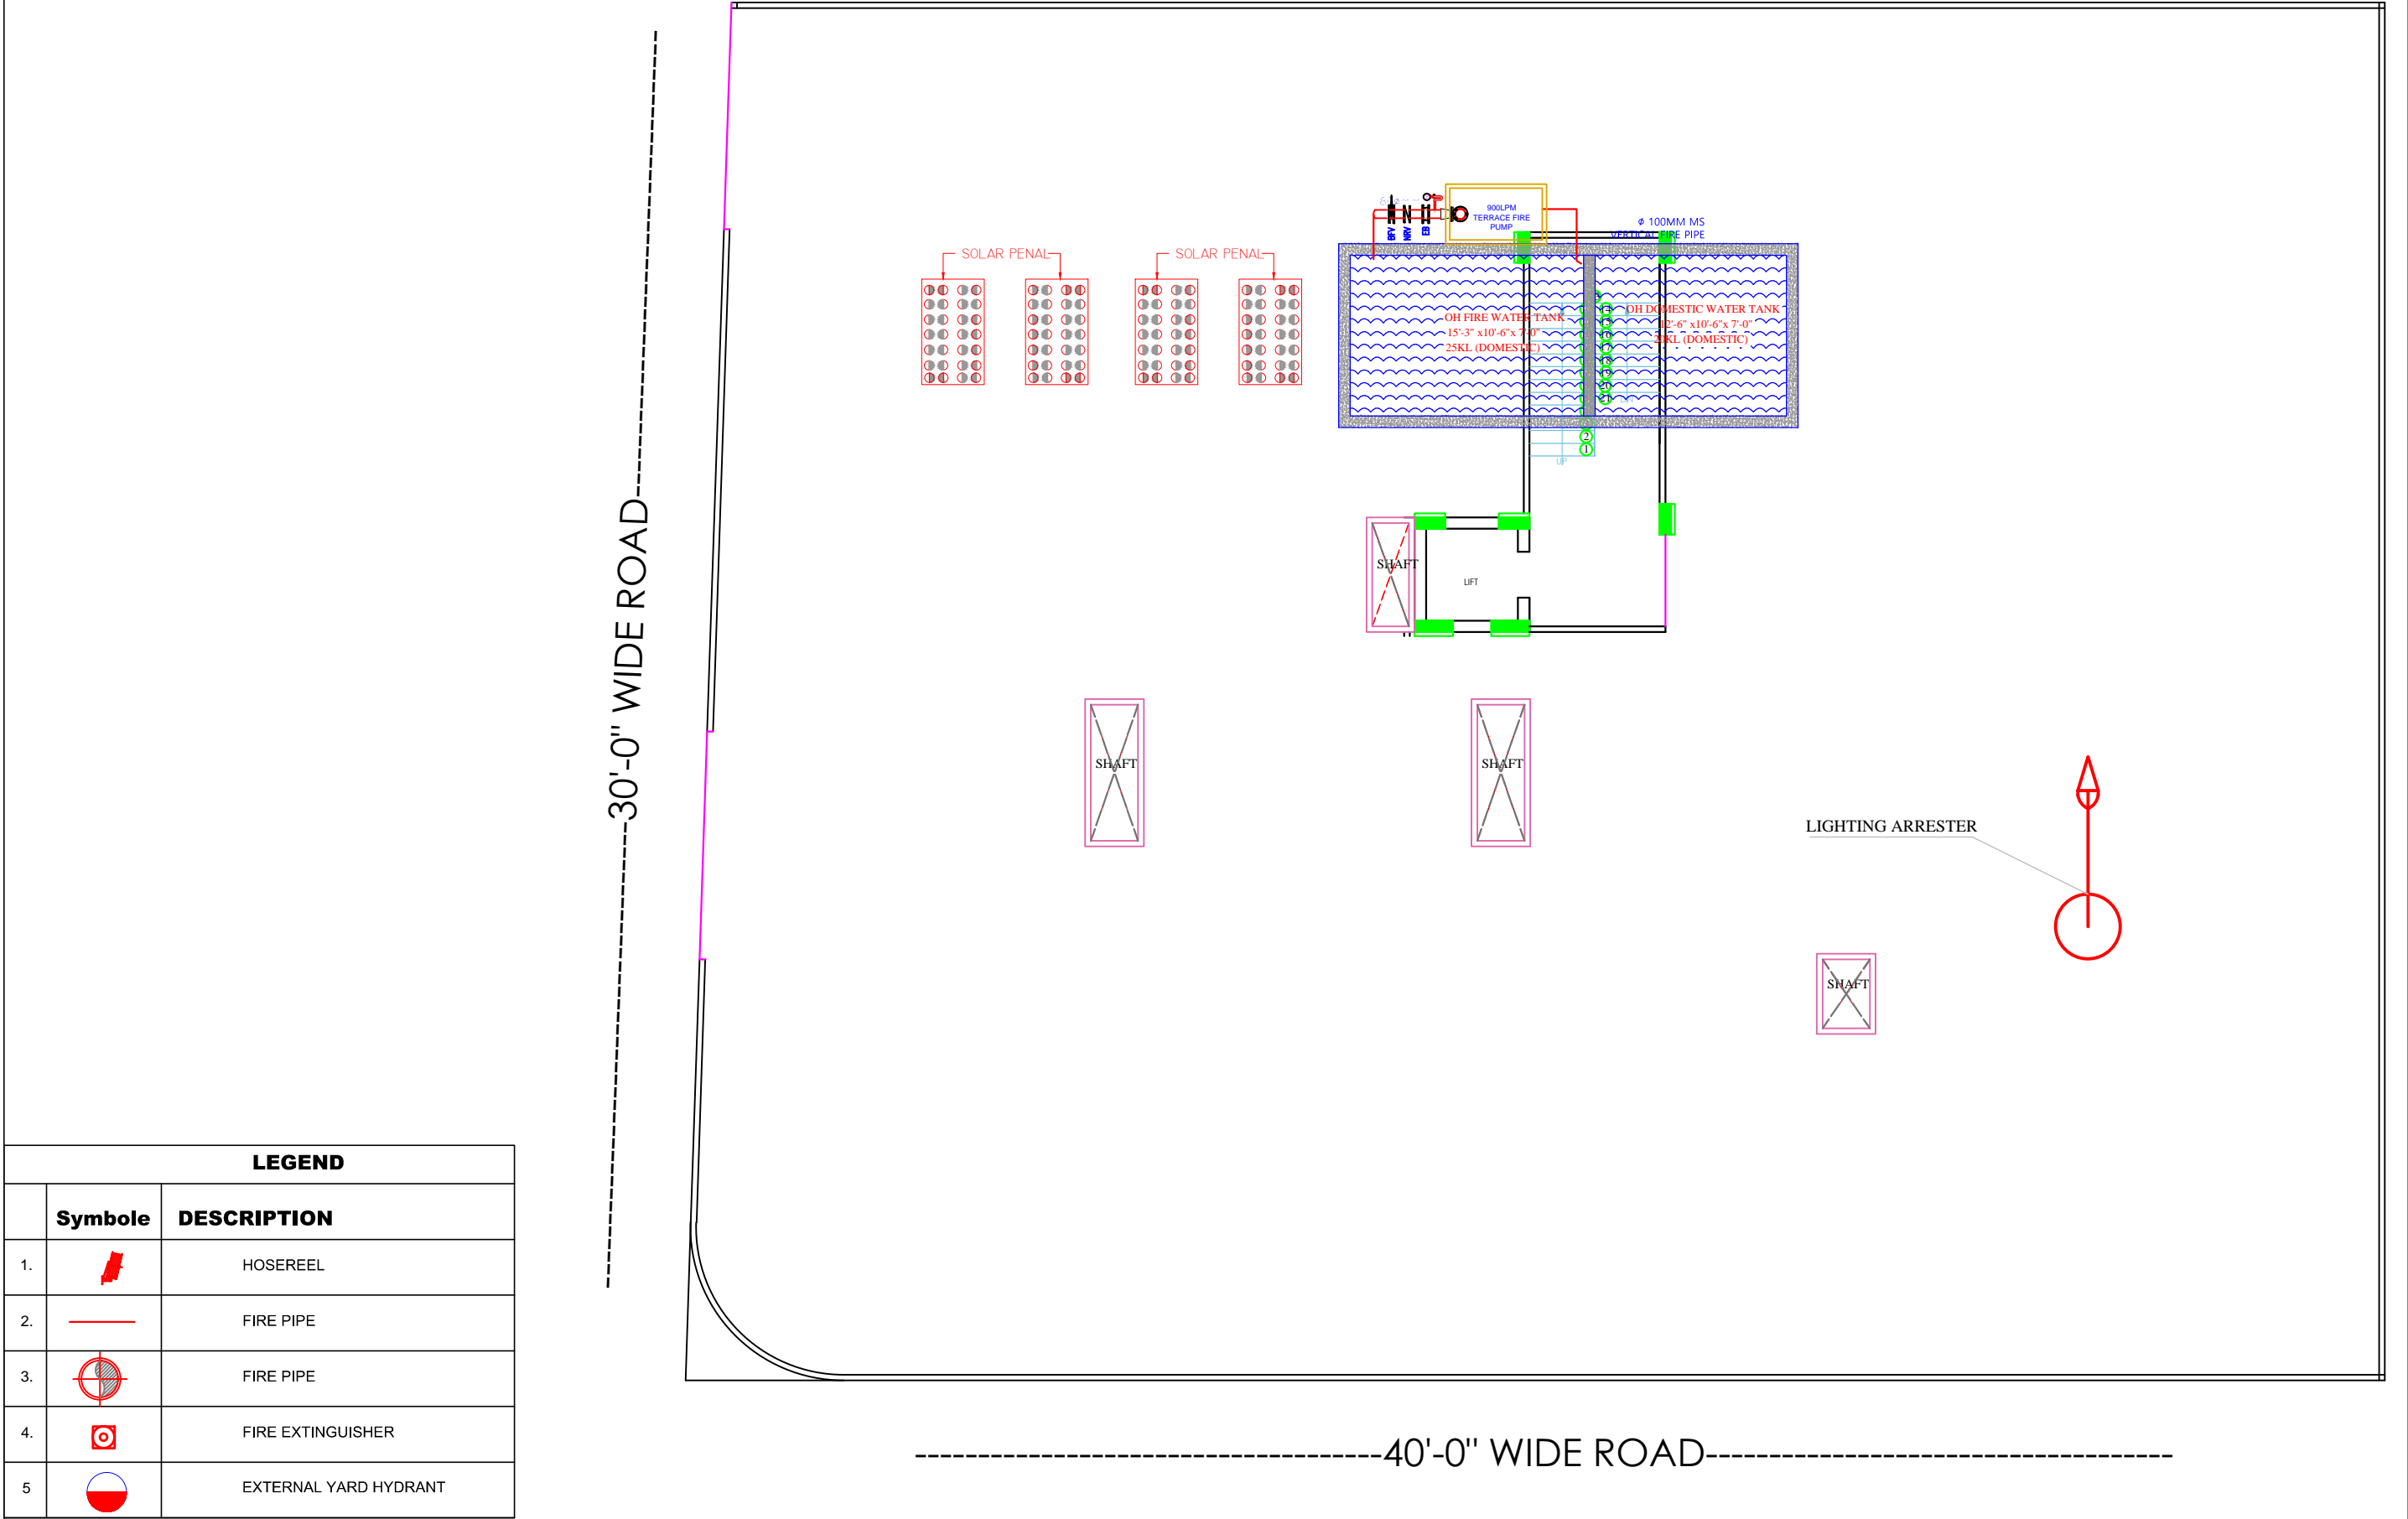DRAWING: STILT FLOOR  
ELECTRIC SUB STATION,  
CABLE ROUTE &  
LIGHTNING ARRESTER FOR  
RERA SUBMISSION PLAN

SCALE:- N.T.S.



LEGEND		
	Symbole	DESCRIPTION
1.		HOSEREEL
2.		FIRE PIPE
3.		FIRE PIPE
4.		FIRE EXTINGUISHER
5.		EXTERNAL YARD HYDRANT

PROJECT TITLE :- PROPOSED BUILDING AT PLOT NO B-3,B-4, AMRIT VIHAR (GIRDHARIPURA DHAWAS), JAIPUR.	BUILDING NAME SHRI BALAJI HEIGHTS V	DRAWING TITLE :-  TARRACE FLOOR LIGHTING ARRESTER LOCATION	SPACE CONSULTANT PLOT-A-173, JAGDAMBA NAGAR, HEERAPURA POWER HOWER, JAIPUR (RAJ) 302024 	DRN. BY		DATE	NORTH
	DEVELOPER NAME SHRI BALAJI REAL ESTATE			APPD. BY		REVISION	
				SCALE			



SERVICES CONSULTANT:  
PLOT-A-173, JAGDAMBA NAGAR ,HEERAPURA  
POWER HOWER ,JAIPUR (RAJ) 302024

**ARCHITECTS:-**

 FRANK SQUARE

ARCHITECTURE | PLANNER | DESIGNER  
C-49 VIDYA APARTMENT PARAS MARG,  
BAPU NAGAR JAIPUR, (RAJ.)  
Email-afranksquare@gmail.com  
Mobile-9461302542

---

Project:

PROPOSED BUILDING AT PLOT  
NO B-3,B-4, AMRIT VIHAR  
(GIRDHARIPURA DHAWAS),  
JAIPUR.

BUILDING NAME	SHRI BALAJI HEIGHTS V
---------------	-----------------------

DEVELOPER NAME SHRI BALAJI REAL ESTATE

**Drawing:**

## WATER SUPPLY SCHEMATIC DIAGRAM


DRN BY :

CHKD BY :


APPRVD BY :

DATE.:-

# WATER SUPPLY SCHEMATIC DIAGRAM

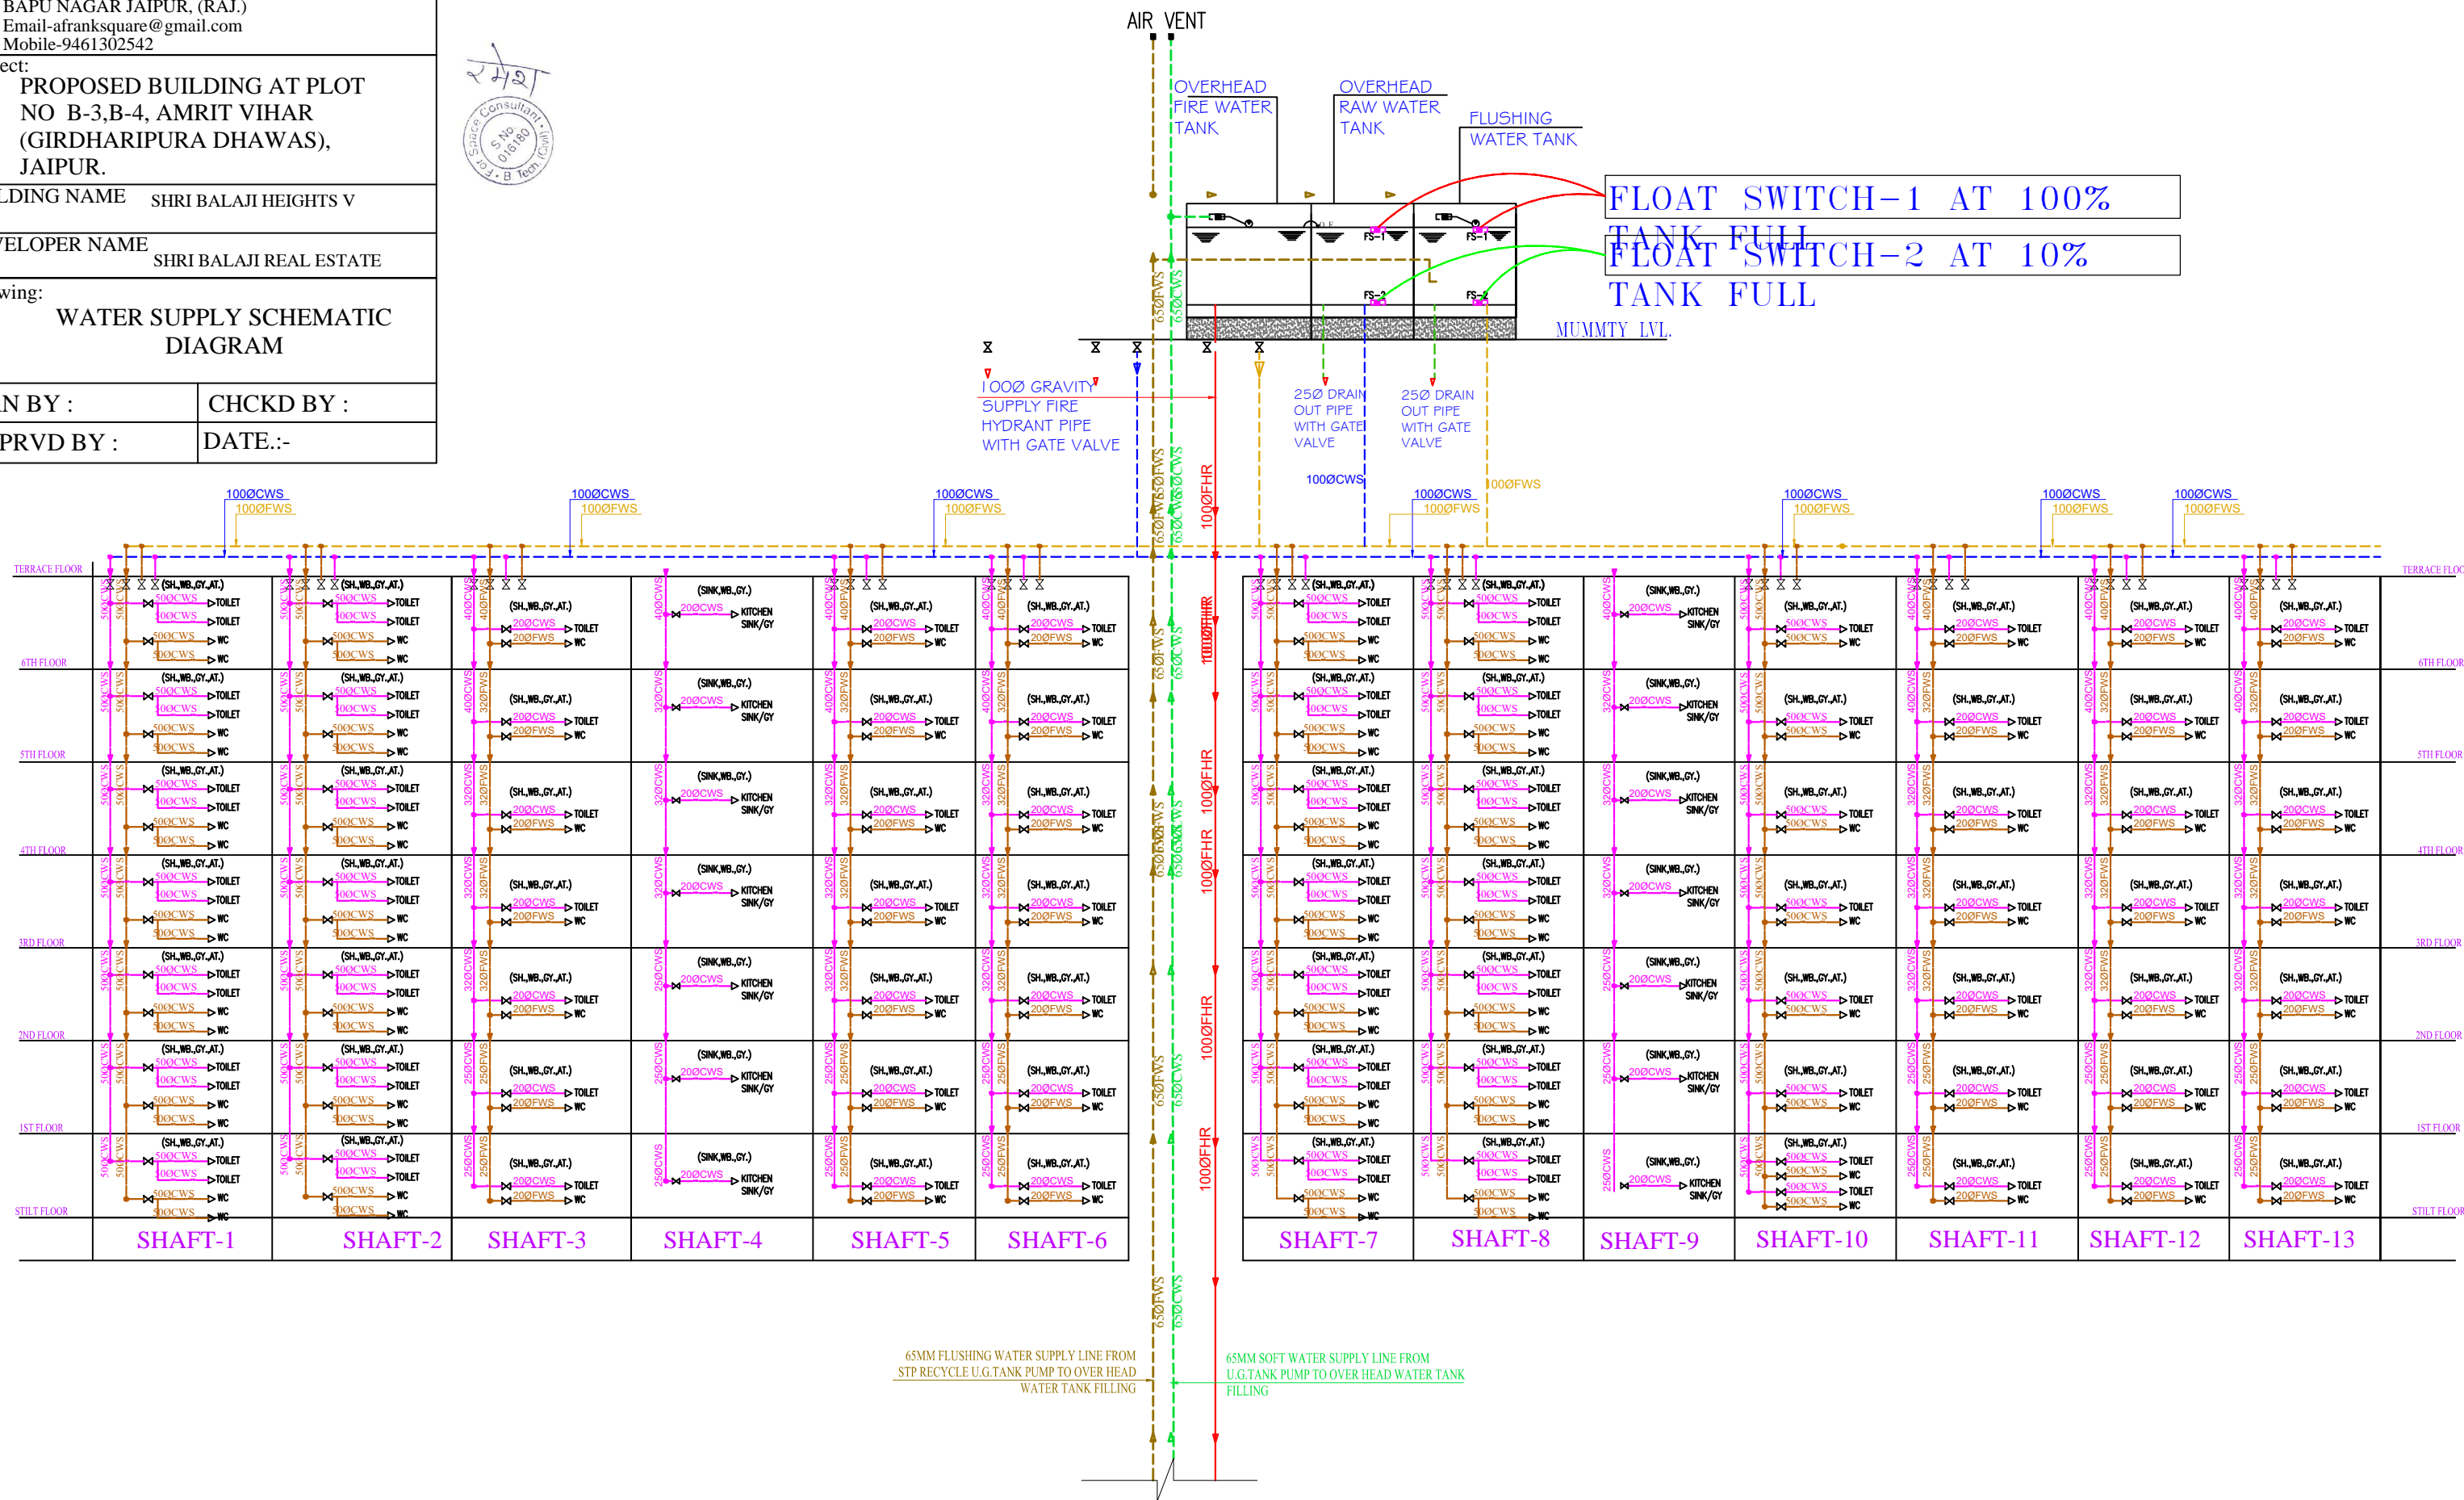

30'-0" WIDE ROAD

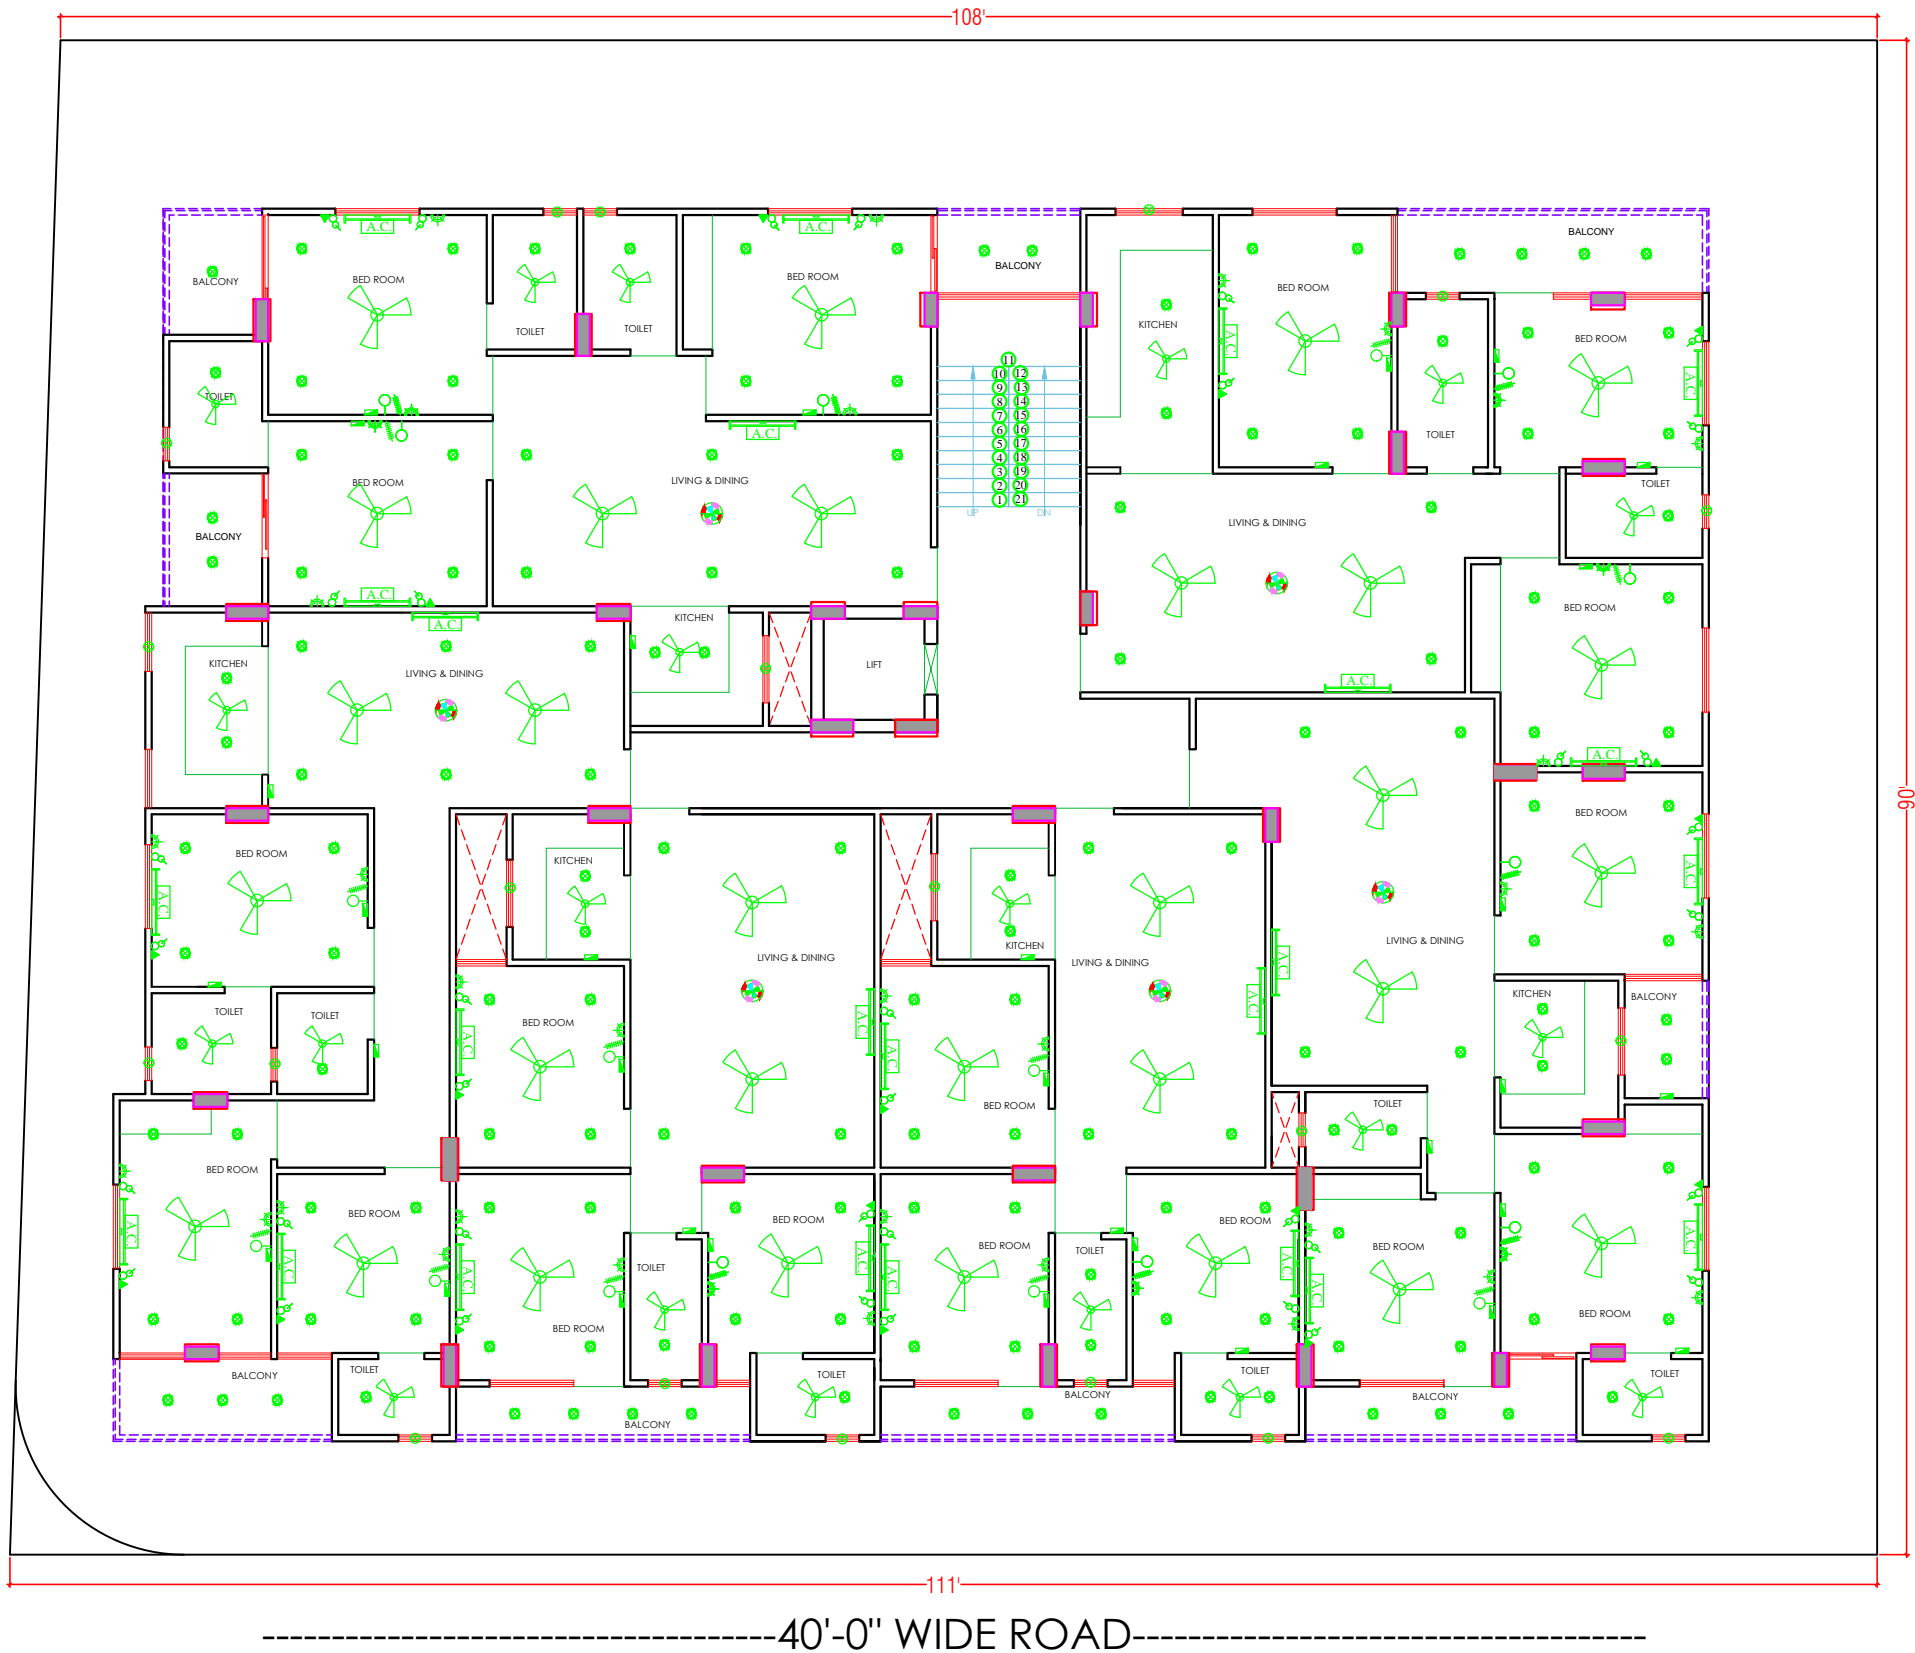

NO	ITEM	SYMBOL
1	CEILING FAN	ROOF
2	TUBE LIGHT	+8'6"
3	BULB	+8'6"
4	POWER POINT	+1'6"
5	BED POINT	+4'3"
6	CEILING LIGHT	ROOF
7	A.C.POINT	+6'6"
8	SWITCH BOARD	+4'3"
9	EXHAUST	VENT
10	TELEPHONE	+1'6"
11	GYSER	+6'0"
12	BELL POINT	+8'6"
13	T.V.	+1'6"
14	M.BOX	M.B
15	M.C.B.	M.C.B +6'6"
16	FANCY LIGHT	+8'6"
17	HANGING LIGHT	ROOF

PROJECT TITLE :-  
PROPOSED BUILDING AT PLOT  
NO B-3,B-4, AMRIT VIHAR  
(GIRDHARIPURA DHAWAS),  
JAIPUR.

BUILDING NAME  
SHRI BALAJI HEIGHTS V  
DEVELOPER NAME  
SHRI BALAJI REAL ESTATE

DRAWING TITLE :-  
TYPICAL FLOOR  
ELECTRIC PLAN

SPACE CONSULTANT  
PLOT-A-173, JAGDAMBA NAGAR, HEERAPURA  
POWER HOWER, JAIPUR (RAJ) 302024

DRN. BY

APPD. BY

SCALE

DATE

REVISION

NORTH

30'-0" WIDE ROAD



#### LEGENDS:

Qty.	I D	Symbol	Description
14	PL		STREET LIGHT

SIGN:-



#### SPACE CONSULTANT

PLOT-A-173, JAGDAMBA NAGAR, HEERAPURA  
POWER HOWER, JAIPUR (RAJ) 302024

#### ARCHITECT :-

**FRANK SQUARE**  
ARCHITECTURE | PLANNER | DESIGNER  
C-49 VIDYA APARTMENT PARAS MARG,  
BAPU NAGAR JAIPUR, (RAJ.)  
Email-afranksquare@gmail.com  
Mobile-9461302542

#### PROJECT :-

PROPOSED BUILDING AT PLOT  
NO B-3,B-4, AMRIT VIHAR  
(GIRDHARIPURA DHAWAS),  
JAIPUR.

#### BUILDING NAME

SHRI BALAJI HEIGHTS V

#### DEVELOPER NAME

SHRI BALAJI REAL ESTATE

#### DRAWING:

STILT FLOOR  
EXTERNAL STREET LIGHT  
FOR RERA SUBMISSION PLAN

DATE

SCALE:-

N.T.S.



PROJECT TITLE :-  
PROPOSED BUILDING AT PLOT  
NO B-3,B-4, AMRIT VIHAR  
(GIRDHARIPURA DHAWAS),  
JAIPUR.

BUILDING NAME  
SHRI BALAJI HEIGHTS V

DEVELOPER NAME  
SHRI BALAJI REAL ESTATE

DRAWING TITLE :-  
  
TYPICAL FLOOR  
SENITARY PLAN

SERVICES CONSULTANT

DRN. BY		DATE
APPD. BY		REVISION
SCALE		

NORTH