



PH 0141-4370233,09001010366

VIJAY SHARMA CA/2011/52069

PATH :-			
DRN.	DATE	REV.	NORTH
MANOJ KUMAWAT	26-08-2023		
SCALE	JOB NO.		
N.T.S			

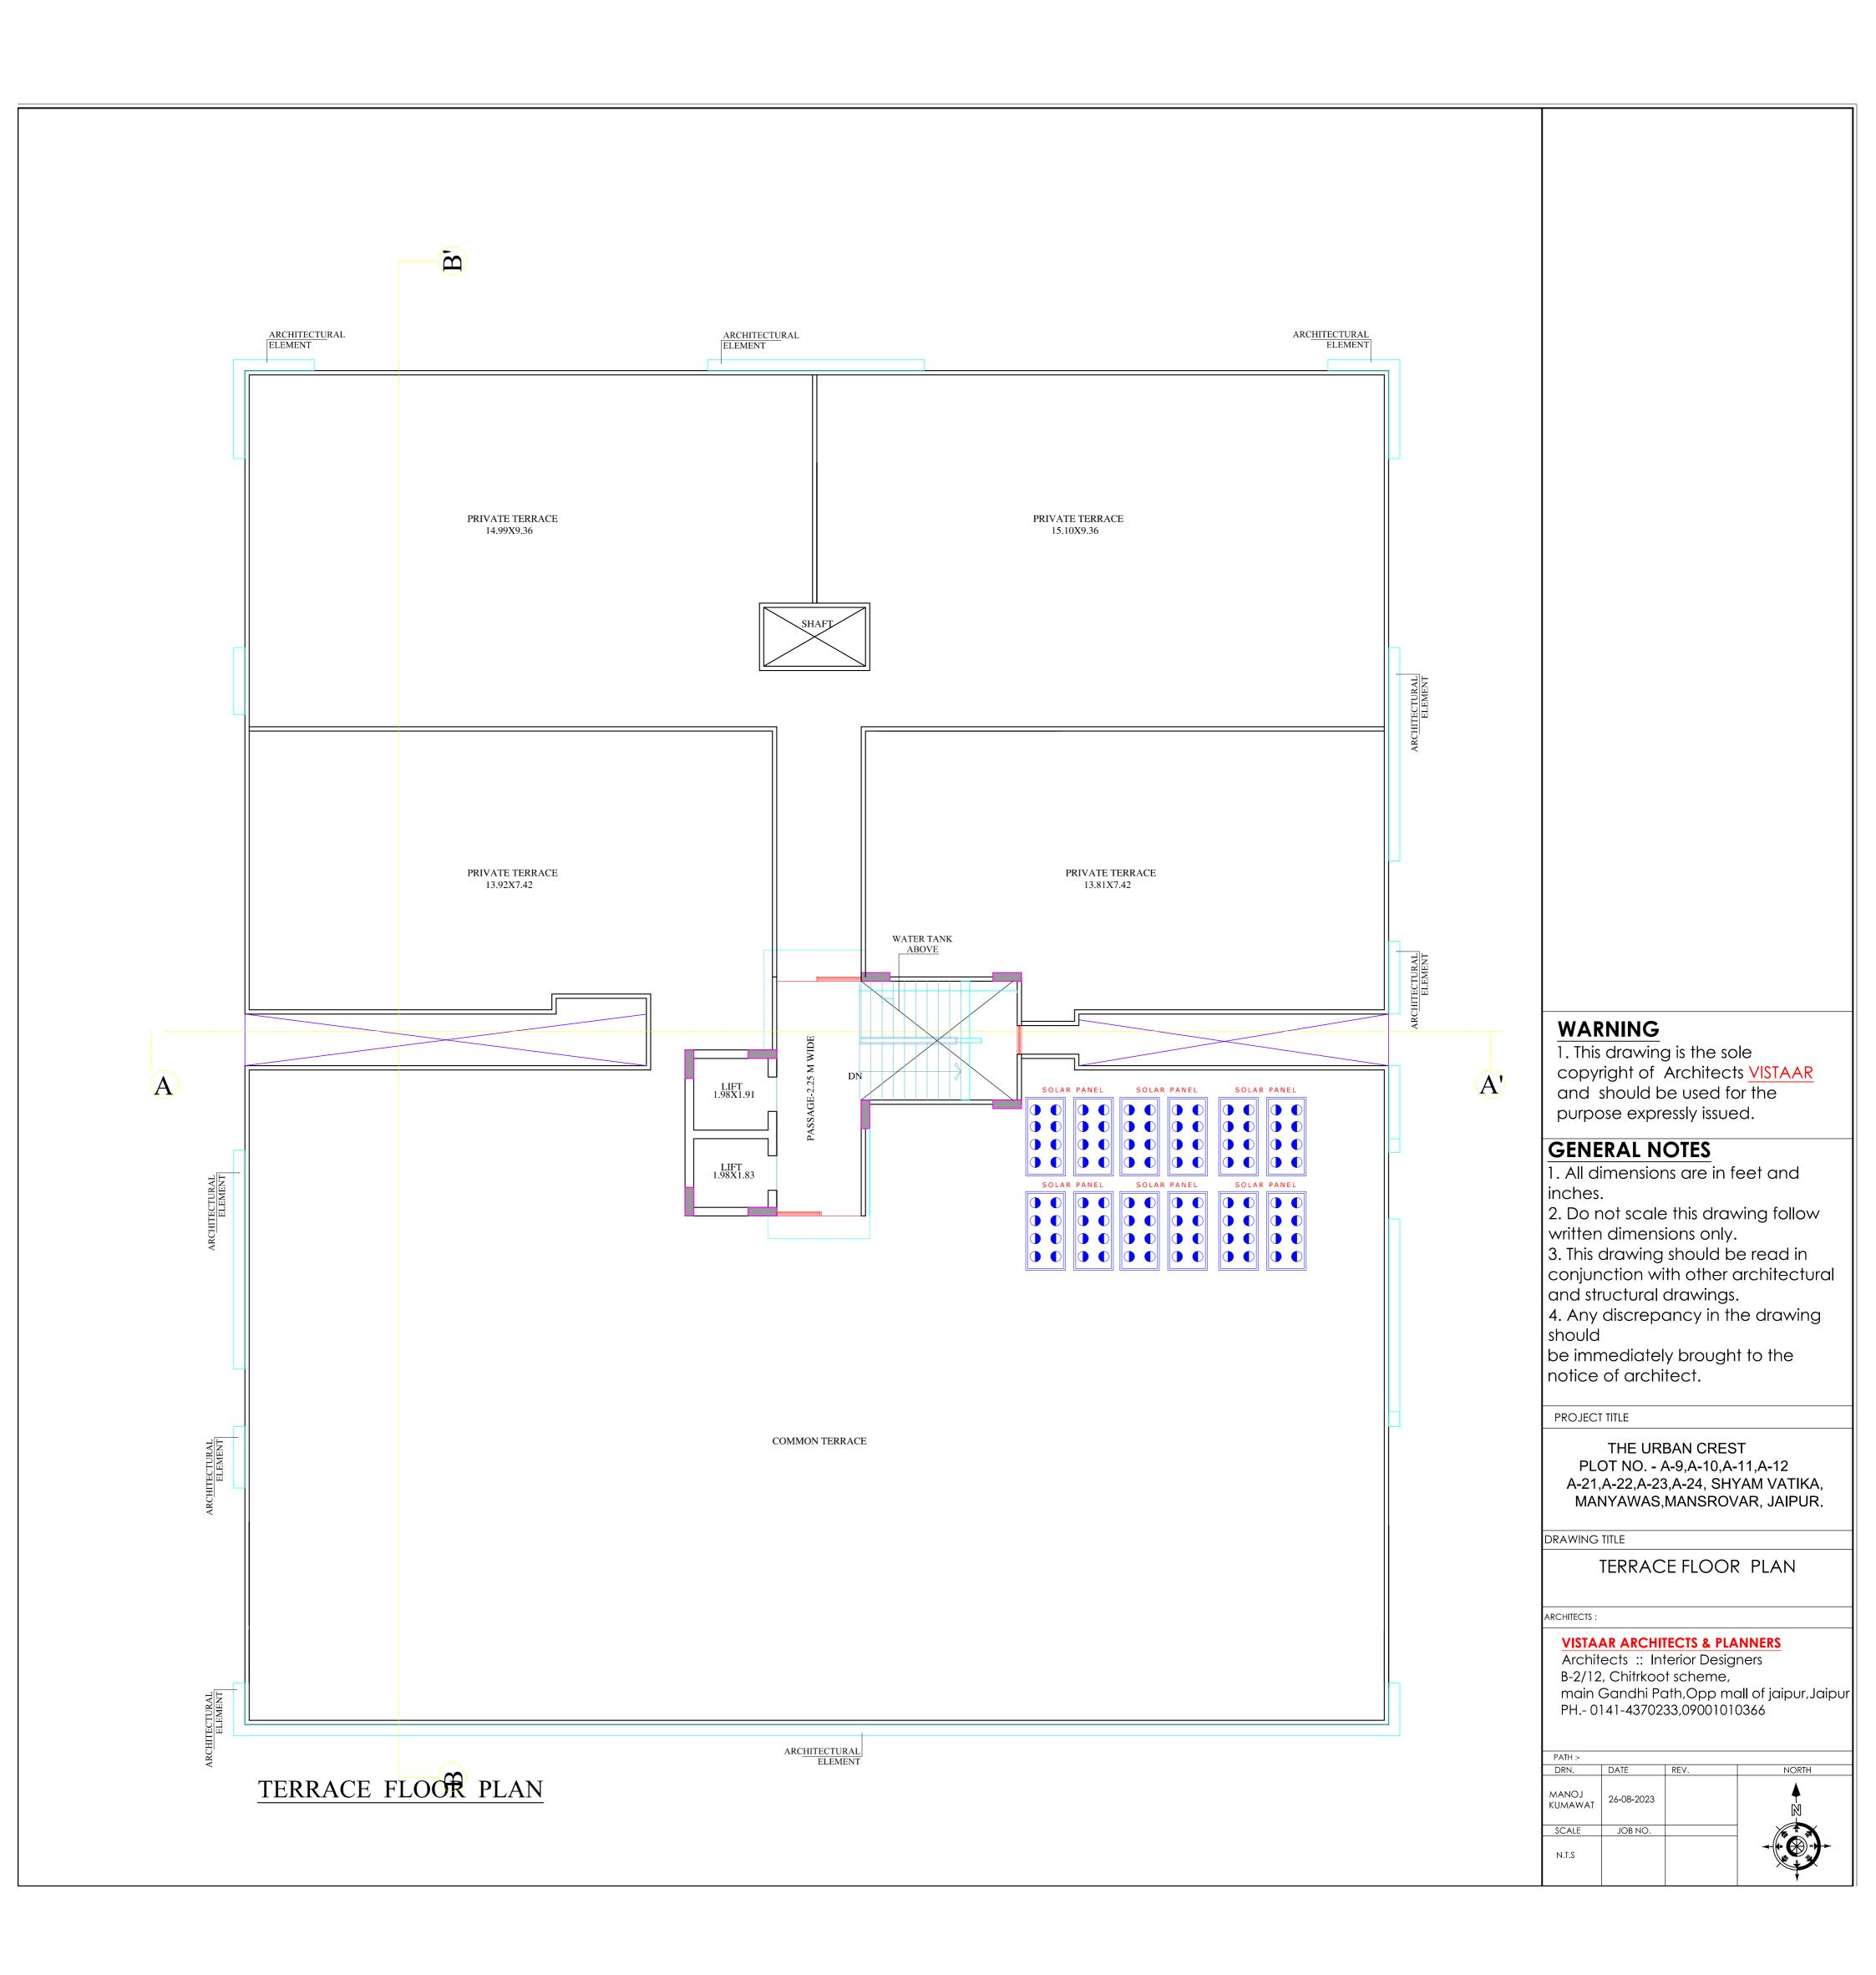

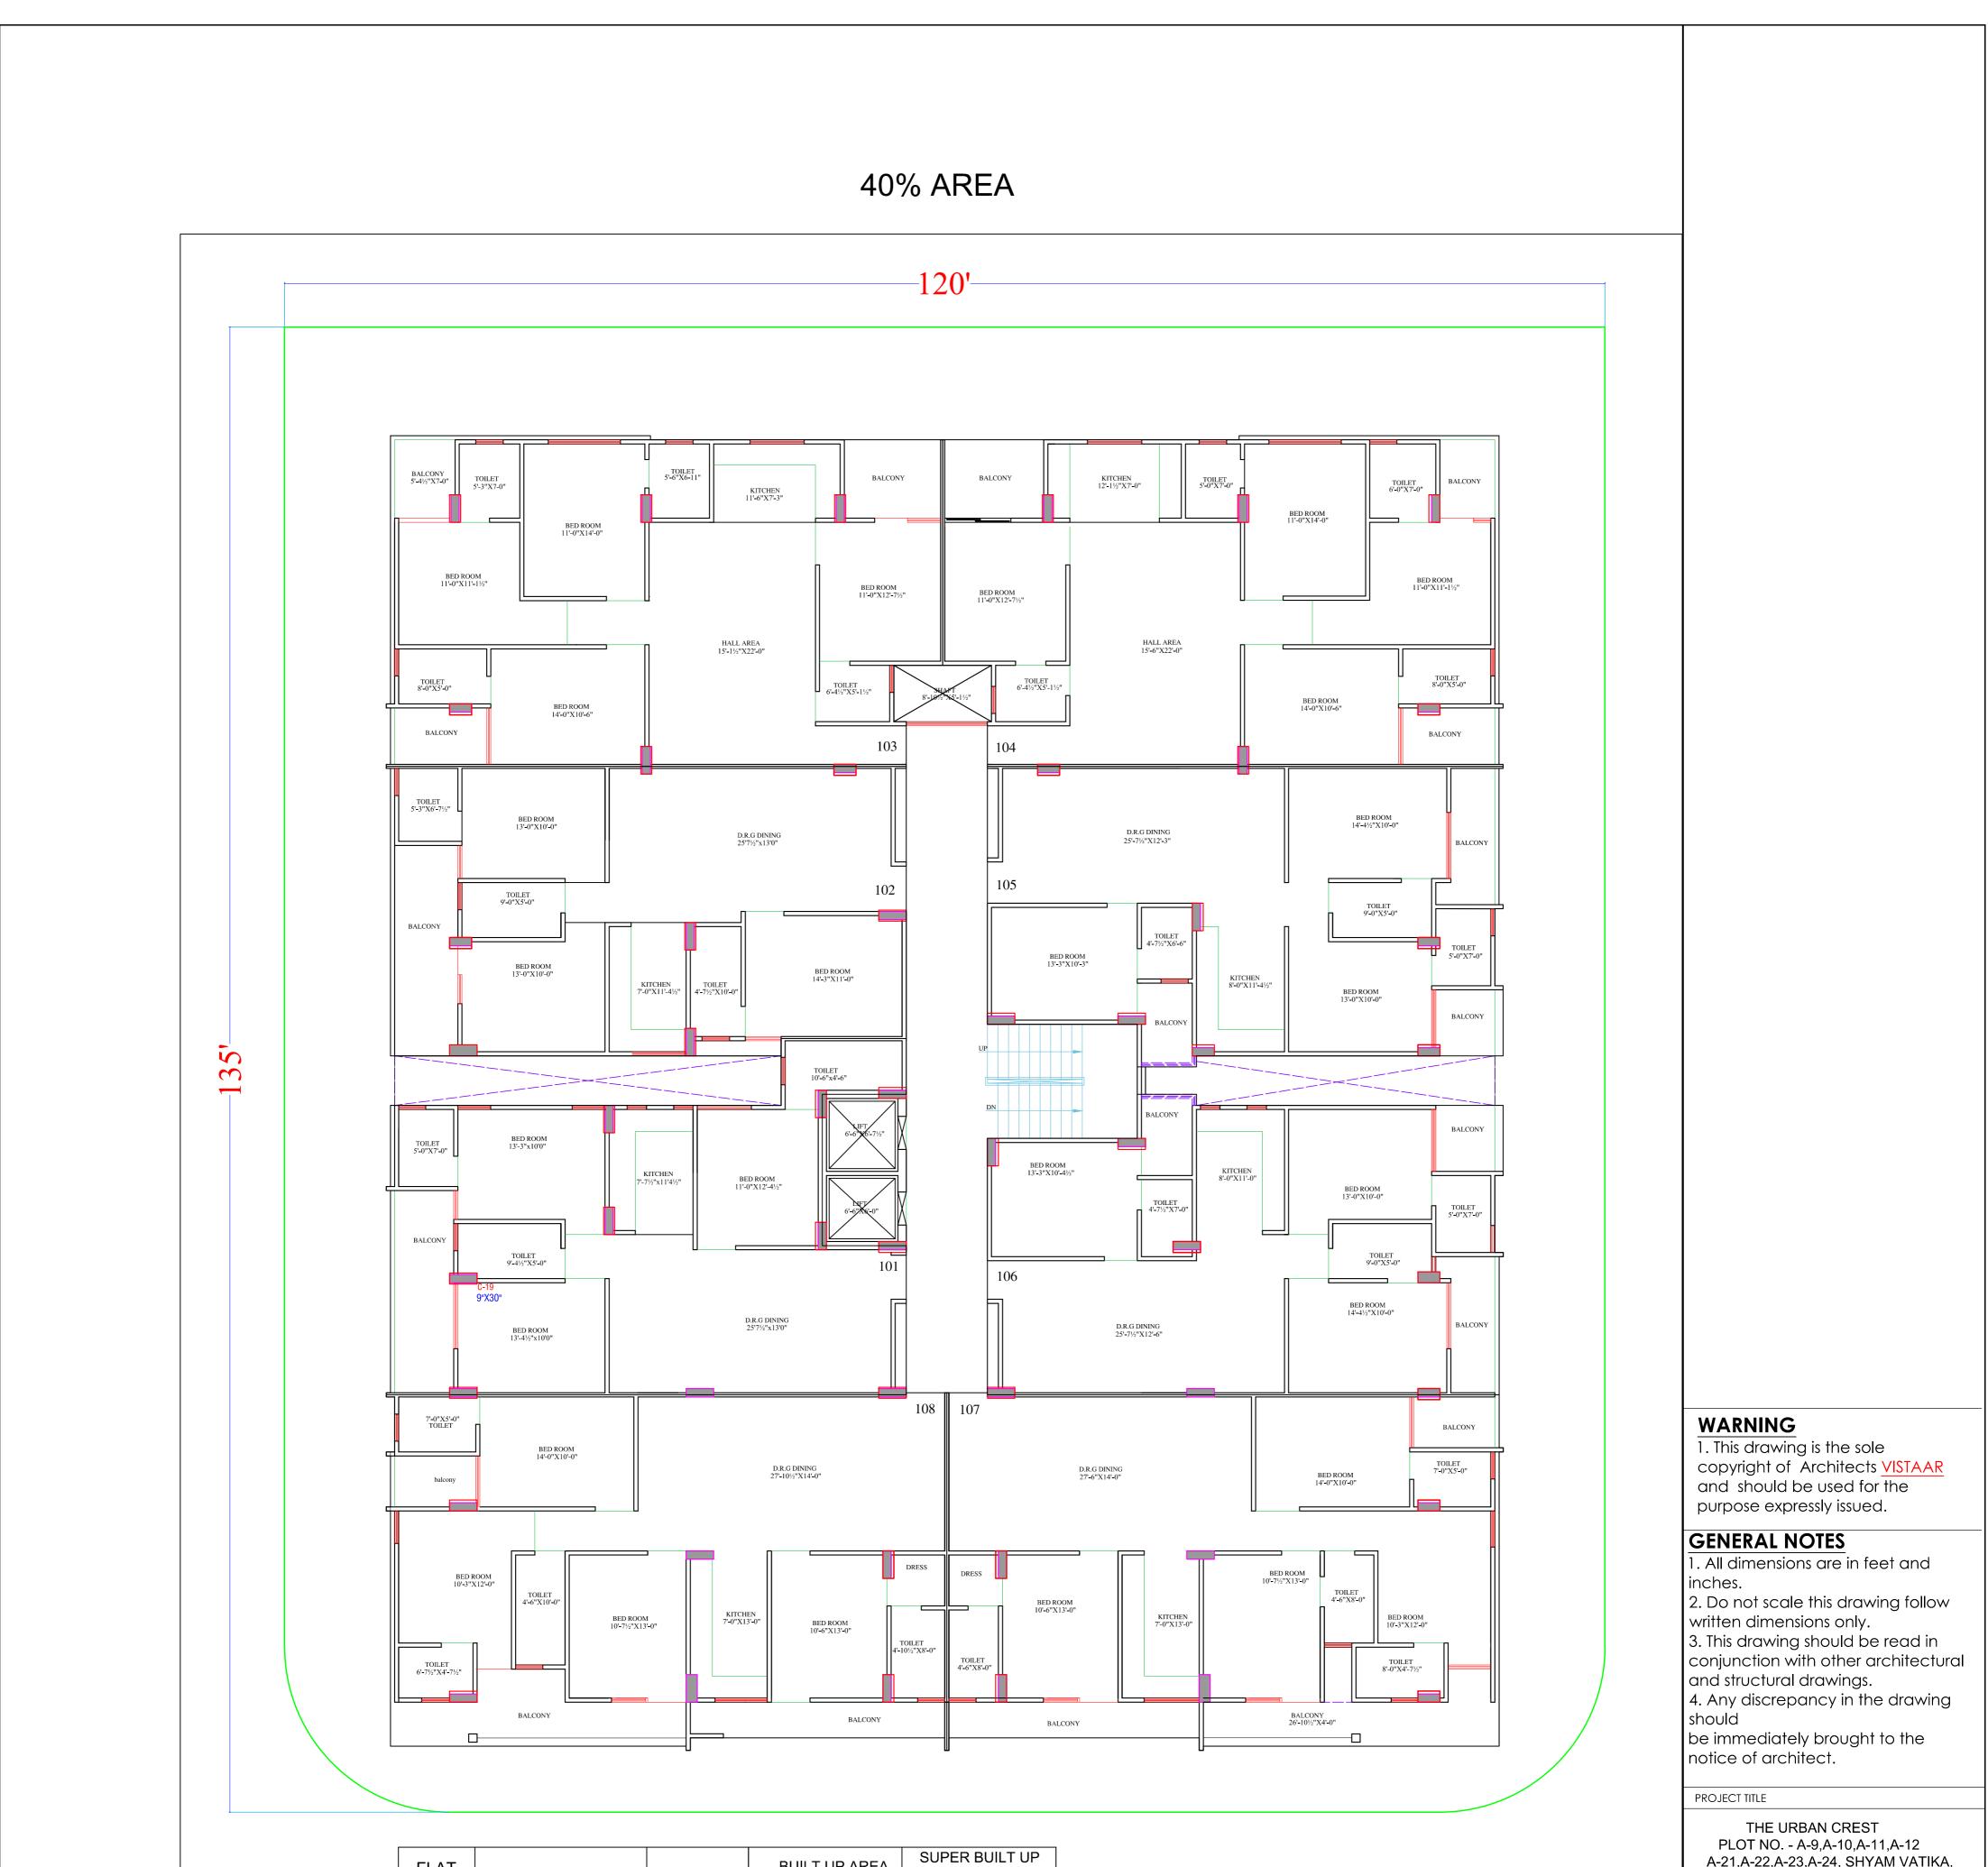


A-21,A-22,A-23,A-24, SHYAM VATIKA,

FLAT	TYPE	CATEGORY	BUILT UP AREA	SUPER BUILT UP AREA	
NO.			IN SQFT.	IN SQFT.	
101	RESIDENTIAL FLAT	ЗВНК	1197.84 sqft.	1676.97 sqft.	
102	RESIDENTIAL FLAT	ЗВНК	1215.58 sqft.	1701.81 sqft.	
103	RESIDENTIAL FLAT	4BHK	1462.81 sqft.	2047.93 sqft.	
104	RESIDENTIAL FLAT	4BHK	1470.89 sqft.	2059.24 sqft.	
105	RESIDENTIAL FLAT	ЗВНК	1189.79 sqft.	1665.70 sqft.	
106	RESIDENTIAL FLAT	ЗВНК	1188.05 sqft.	1663.27 sqft.	
107	RESIDENTIAL FLAT	4BHK	1587.42 sqft.	2222.38 sqft.	
108	RESIDENTIAL FLAT	4BHK	1597.16 sqft.	2236.02 sqft.	
	•				




GROUND TO 5TH. FLOOR PLAN

DRAWING	TITLE		
GROU	ND TO 51	TH FLOOR	AREA PLAN
ARCHITECTS :			
VISTA		TECTS & PL	ANNERS
		terior Desig	
		t scheme,	-
			all of initia in la
			all of jaipur, Ja
		33,090010	• •
			• •
			• •
PH 0			• •
PH 0	141-43702	33,090010	10366
PH 0 PATH :- DRN. MANOJ KUMAWAT	DATE 26-08-2023	33,090010	10366
PH 0 PATH :- DRN. MANOJ	141-43702	33,090010	10366
PH 0 PATH :- DRN. MANOJ KUMAWAT	DATE 26-08-2023	33,090010	10366
PH 0 PATH :- DRN. MANOJ KUMAWAT SCALE	DATE 26-08-2023	33,090010	10366

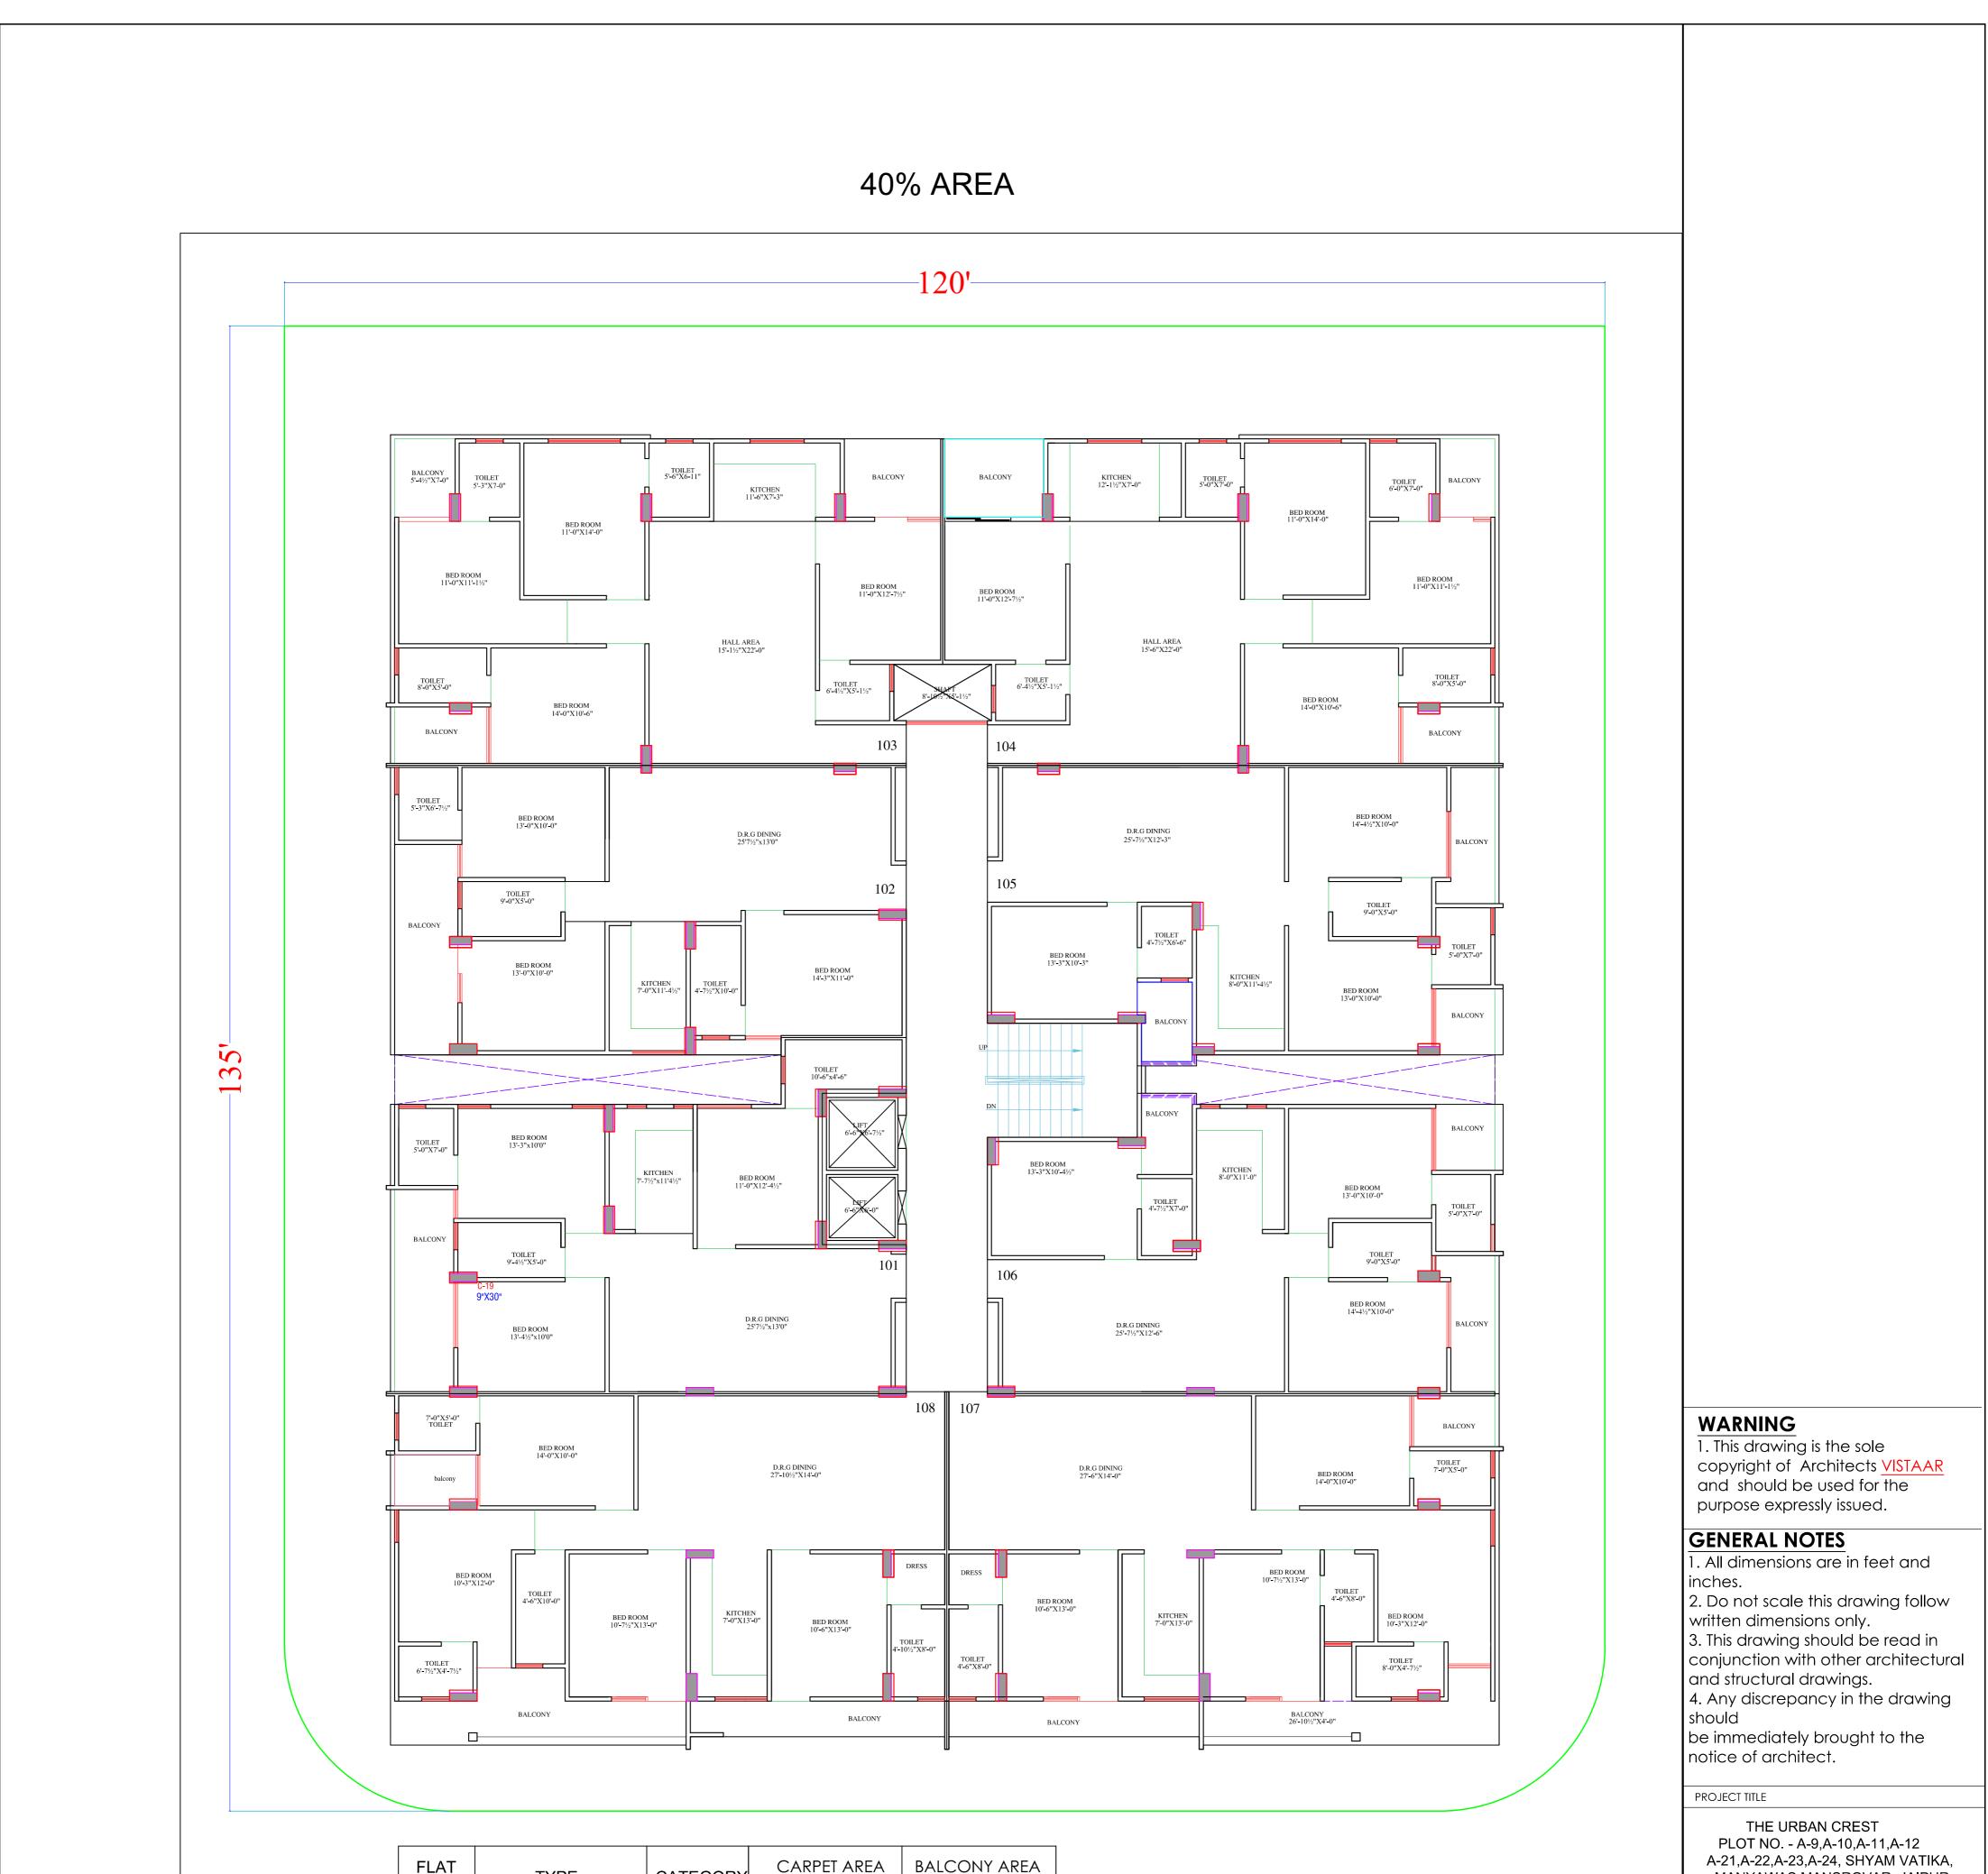


A-21.A-22.A-23.A-24. SHYAM VATIKA.


	FLAT NO.	TYPE	CATEGORY	CARPET AREA (SQ.MT.)	BALCONY AREA (SQ.MT.)
	101	RESIDENTIAL FLAT	ЗВНК	92.40 sqmt.	9.13 sqmt.
	102	RESIDENTIAL FLAT	ЗВНК	92.74 sqmt.	10.14 sqmt.
	103	RESIDENTIAL FLAT	4BHK	111.74 sqmt.	13.27 sqmt.
	104	RESIDENTIAL FLAT	4BHK	112.60 sqmt.	13.18 sqmt.
	105	RESIDENTIAL FLAT	ЗВНК	89.90 sqmt.	11.01 sqmt.
	106	RESIDENTIAL FLAT	ЗВНК	89.91 sqmt.	10.82 sqmt.
	107	RESIDENTIAL FLAT	4BHK	114.90 sqmt.	18.82 sqmt.
	108	RESIDENTIAL FLAT	4BHK	116.21 sqmt.	20.80 sqmt.
L					J

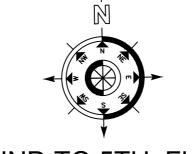


GROUND TO 5TH. FLOOR PLAN

DRAWING	TITLE		
GROU	ND TO 51	TH FLOOR	AREA PLAN
ARCHITECTS :			
B-2/12	2, Chitrkoc	ot scheme,	
			all of jaipur,Jc 0366
PH 0		ath,Opp m	• •
PH 0	141-43702	ath,Opp m 33,0900101	0366

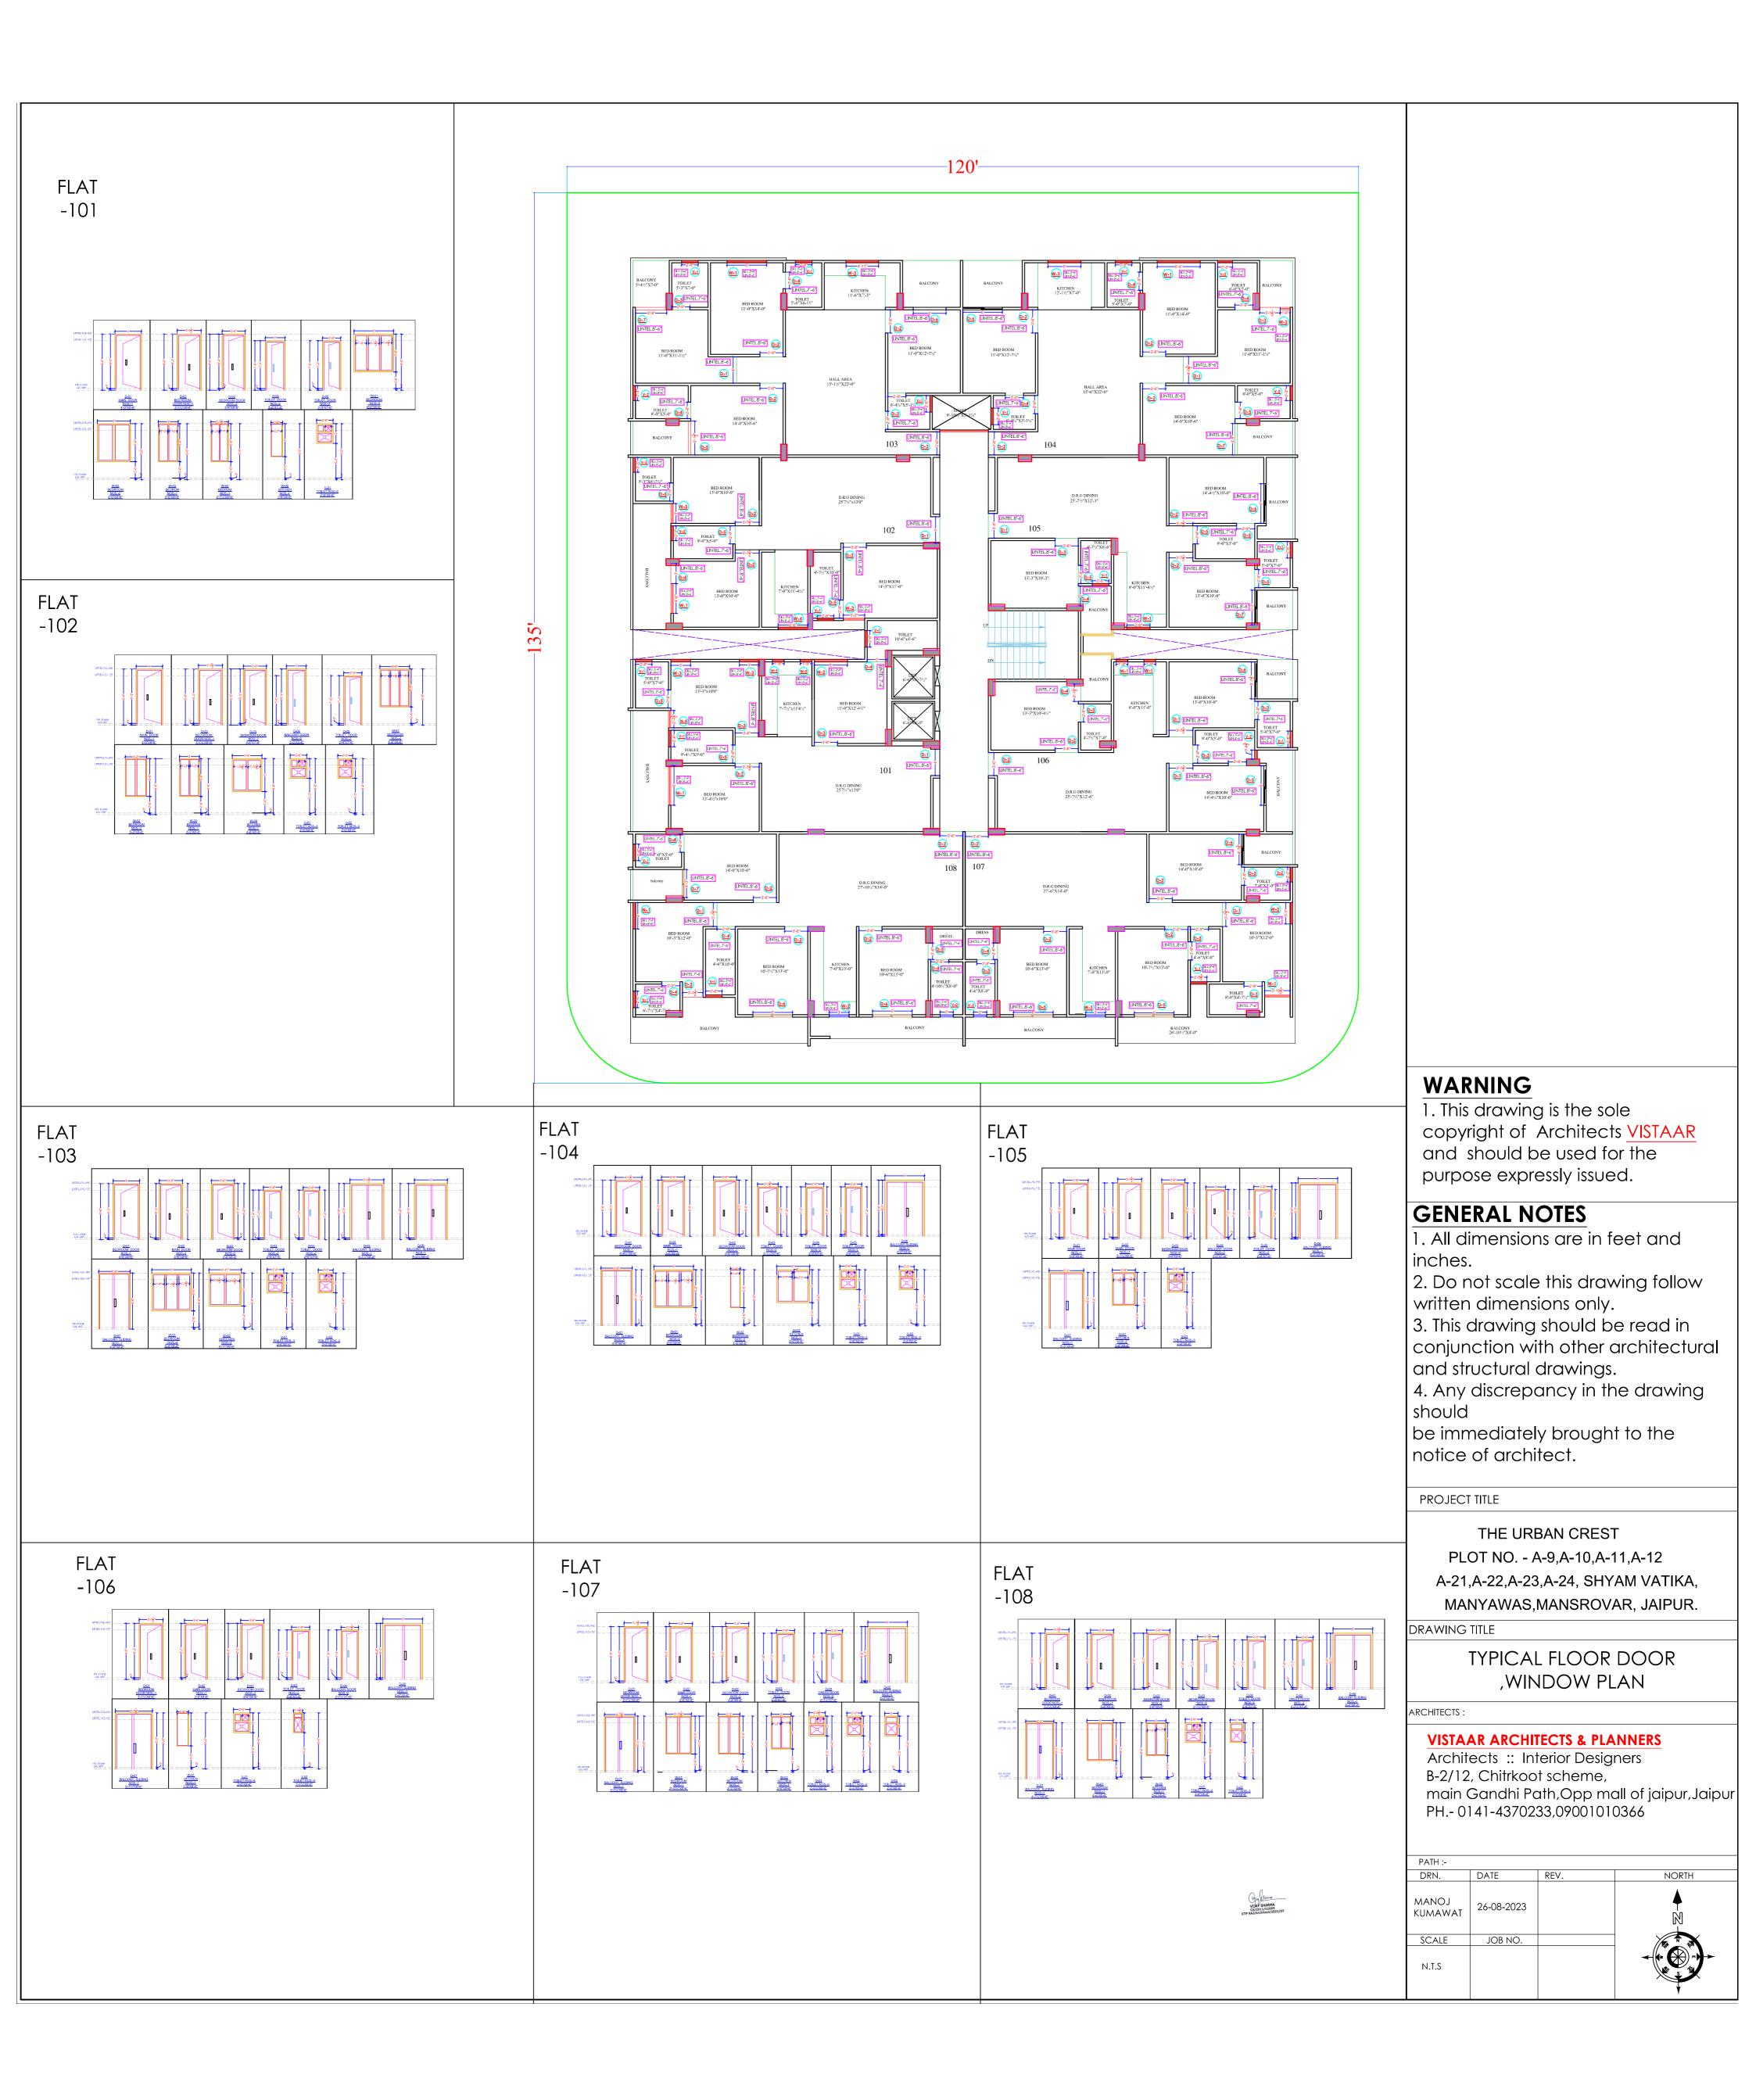

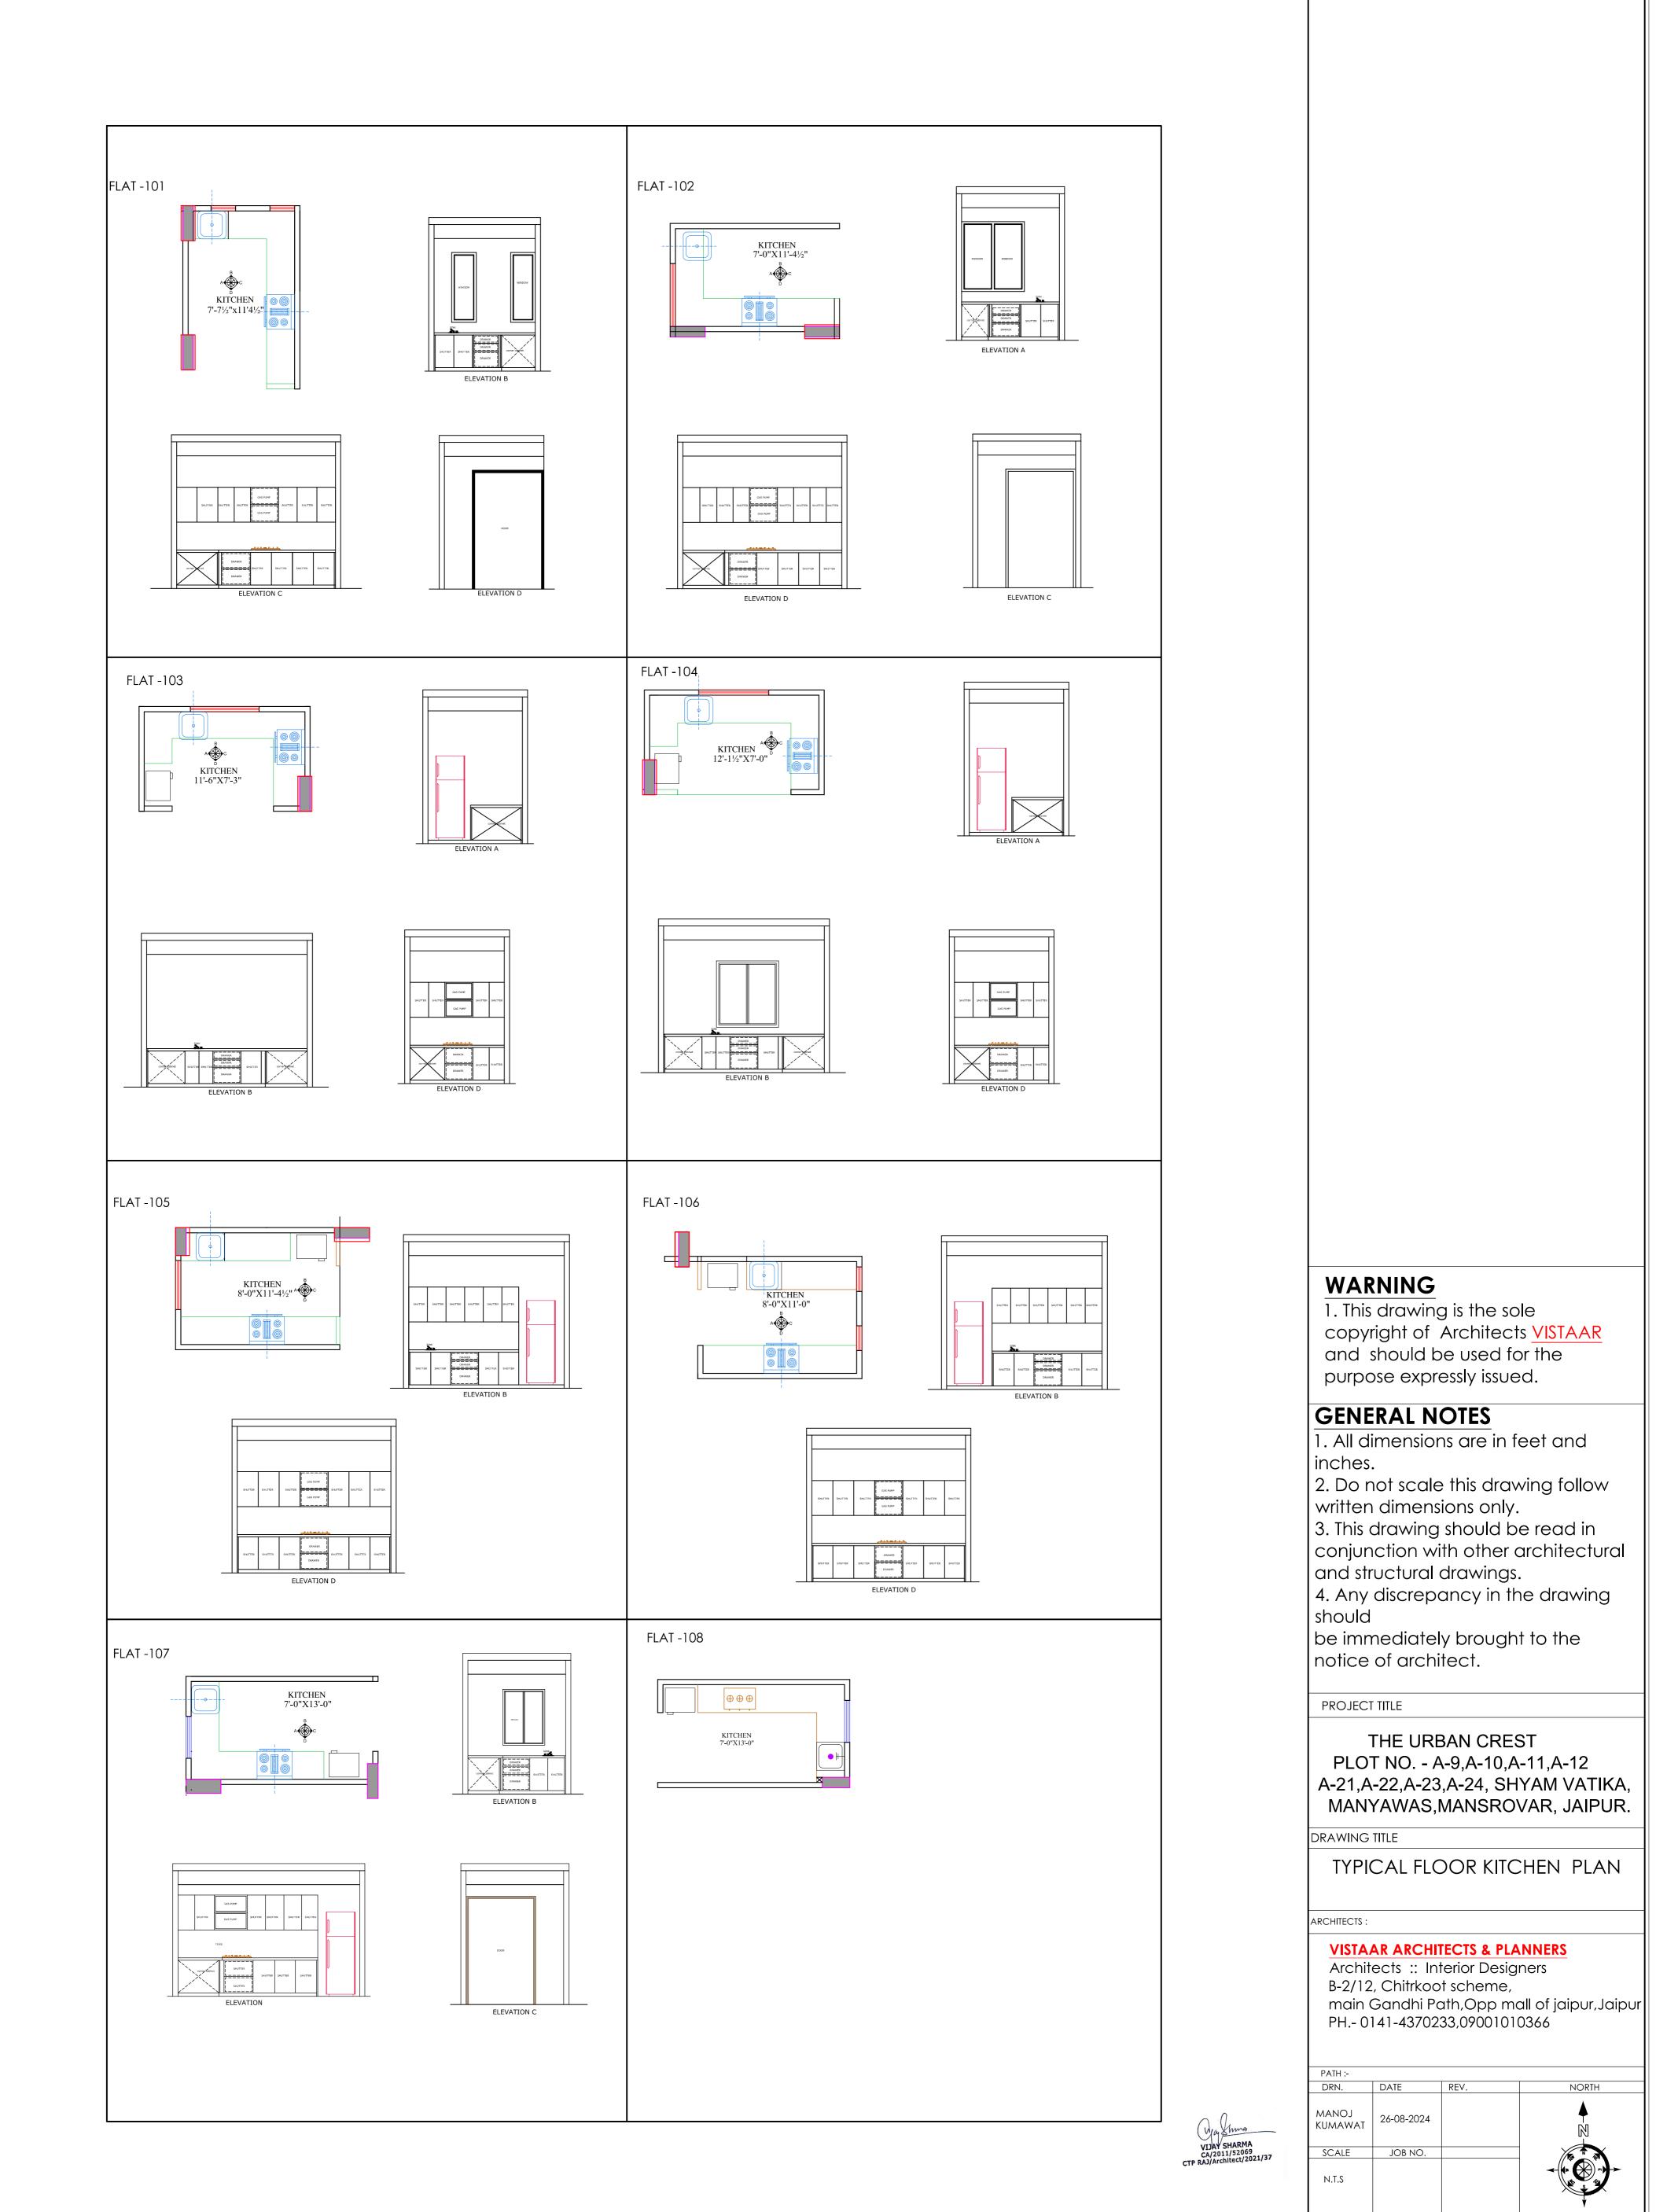

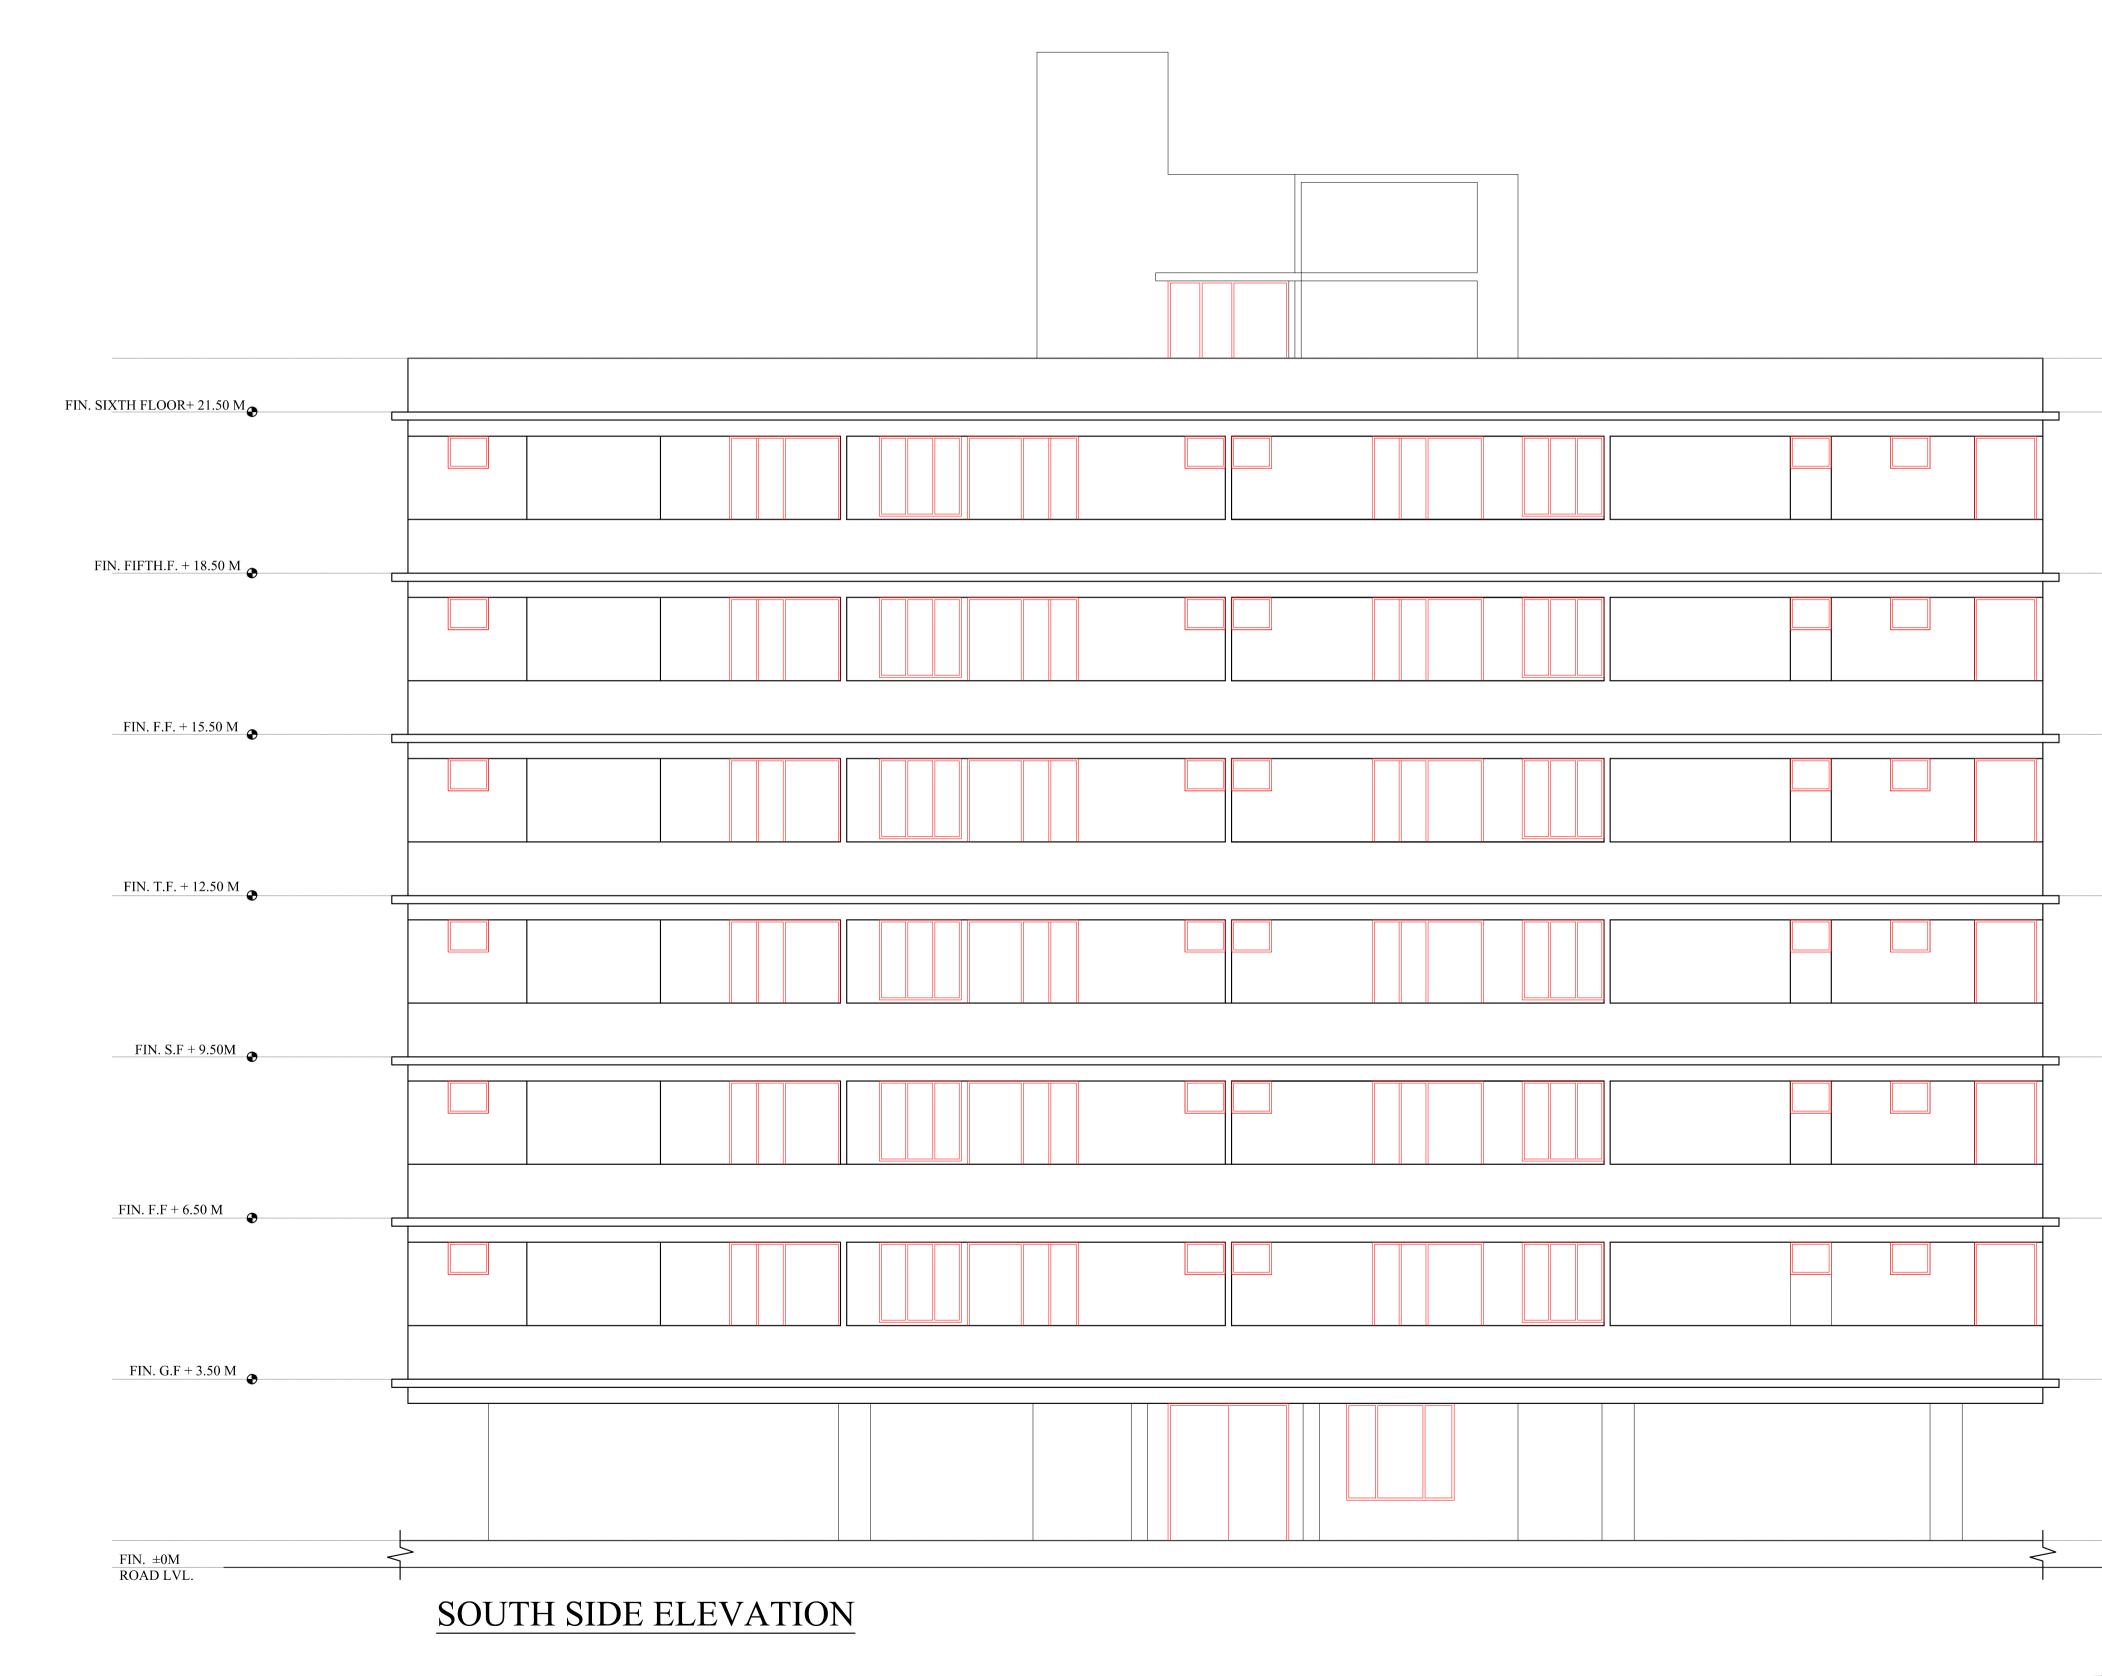

WARNING

1. This drawing is the sole copyright of Architects <u>VISTAAR</u> and should be used for the purpose expressly issued.

GENERAL NOTES

1. All dimensions are in feet and inches.

2. Do not scale this drawing follow written dimensions only.
3. This drawing should be read in conjunction with other architectural and structural drawings.
4. Any discrepancy in the drawing should be immediately brought to the

notice of architect.

PROJECT TITLE

THE URBAN CREST PLOT NO. - A-9,A-10,A-11,A-12 A-21,A-22,A-23,A-24, SHYAM VATIKA, MANYAWAS,MANSROVAR, JAIPUR.

DRAWING TITLE

SOUTH SIDE ELEVATION

ARCHITECTS :

VISTAAR ARCHITECTS & PLANNERS Architects :: Interior Designers B-2/12, Chitrkoot scheme,

main Gandhi Path,Opp mall of jaipur,Jaipur PH.- 0141-4370233,09001010366

PATH :-			
DRN.	DATE	REV.	NORTH
MANOJ KUMAWAT	26-08-2023		
SCALE	JOB NO.		
N.T.S			





												MUMTY LVL.=+24.00 mtrs.
						-1 - 1		1				TERRACE FLOOR LVL.=+21.00 mtrs.
ООМ		TOILET	PASSAGE	DRG.ROOM	BEDROOM	STAIRCASE	BEDROOM	DRG.ROOM	DRG.ROOM	BEDROOM	BALCONY	
												5th. FLOOR LVL.=+18.00 MTRS.
ООМ		TOILET	PASSAGE	DRG.ROOM	BEDROOM	STAIRCASE	BEDROOM	DRG.ROOM	DRG.ROOM	BEDROOM	BALCONY	4th. FLOOR LVL.=+15.00 MTRS.
		,										UVL.=+15.00 MIRS.
ООМ		TOILET	PASSAGE	DRG.ROOM	BEDROOM	STAIRCASE	BEDROOM	DRG.ROOM	DRG.ROOM	BEDROOM	BALCONY	3RD FLOOR LVL.=+12.00 MTRS.
												■LVL.=+12.00 /virk3.
ЭОМ		TOILET	PASSAGE	DRG.ROOM	BEDROOM	STAIRCASE	BEDROOM	DRG.ROOM	DRG.ROOM	BEDROOM	BALCONY	2ND FLOOR LVL.=+9.00 mtrs.
												LVL.=+9.00 mfrs.
ООМ		TOILET	PASSAGE	DRG.ROOM	BEDROOM	STAIRCASE	BEDROOM	DRG.ROOM	DRG.ROOM	BEDROOM	BALCONY	IST FLOOR LVL.=+6.00 mtrs.
		a										
ООМ		TOILET	PASSAGE	DRG.ROOM	BEDROOM	STAIRCASE	BEDROOM	DRG.ROOM	DRG.ROOM	BEDROOM	BALCONY	GROUND FLOOR
PARKI	NG			PARKIN	G	STAIRCASE	PARKING	PARKING	Parking			STILT FLOOR LVL.=+1.00 MTRS. DRIVE WAY
						 						LVL.=+0.20 BASMENT
												FLOOR
												LVL.=+0.00

