

NOTE:-			
STANDARDS SANITARY APPLIANCES HEIGHTS/AS PER AR.DETAILS			
S.NO	SYMBOL	DESCRIPTION	All Heights For Finish Floor Lvl
1		WASH BASIN MIXER	+800MM
2		WASH BASIN ANGLE VALVE	+450MM
3		BOTTLE TRAP	+450MM
4	AS PER/ARCHI.	MIRROR 450X450mm(BOTTOM)	+950MM
5		OVER HEAD SHOWER	+2025MM
6		WALL MIXER DIVERTOR	+1000MM
7		TAP FOR BATH AREA	+770MM
9	AS PER/ARCHI.	SOAP DISH	+1000MM
10	AS PER/ARCHI.	TOWEL RAIL	+1500MM
11		Health Faucet	+300MM
12	AS PER/ARCHI.	PAPER HOLDER	+450MM
13		ANGLE VALVE FOR GYSAR	+1950MM
15		CONCELED STOP COCK	+2100MM
16		CISTERN ANGLE VALVE	+450MM
17		KITCHEN SINK MIXER	+1000MM
18		ANGLE VALVE FOR WATER PURIFIER	+1500MM
19		TAP POINT	+600MM
20		Floor Trap	
21		Cold Water Supply	
		Hot Water Line - Internal	
		Cold Water Line - Internal	

Approved
For Ashi Associates
Vipul
Partner

SERVICES CONSULTANT:
ASHI ASSOCIATES
F 9 / 440 , Keshav Marg Chitrakut Scheme,Jaipur
PH:91-0-93146-10438 ,0141-2440946 Mail:vipul8599@yahoo.com

ARCHITECT: -
STUDIO 1503
Architected, Interior Designers
SECTOR-3,E-156 Chitrakoot Scheme,
Ajmer Road, Jaipur
PH: +91-141-4971223
email : studio1503@gmail.com

PROJECT: - PLOT NO- 26-31
NARENDRA NAGAR, SWEJ FARM,
NEW SANGANER ROAD, SODALA JAIPUR

TITEL : -
**FIRST FLOOR
INTERNAL PLUMBING
PLAN**

DRAWN BY :	CHECKD BY :	APPD.:-
RUPENDRA	SANJAY	VIPUL AGARWAL
Scale:-	DATE:-	NORTH : -
N.T.S.	21-10-2021	


DWG. NO. -
MEP/1ST/PLU/-02

BUILDING NAME:- ELEGENT RAM RATAN

NAME OF LAND OWNER :-
SAMEER JOSHI AND OTHERS

NAME OF DEVELOPER:-
ELEGANT BUILD DEVELOPERS LLP

FIRST FLOOR

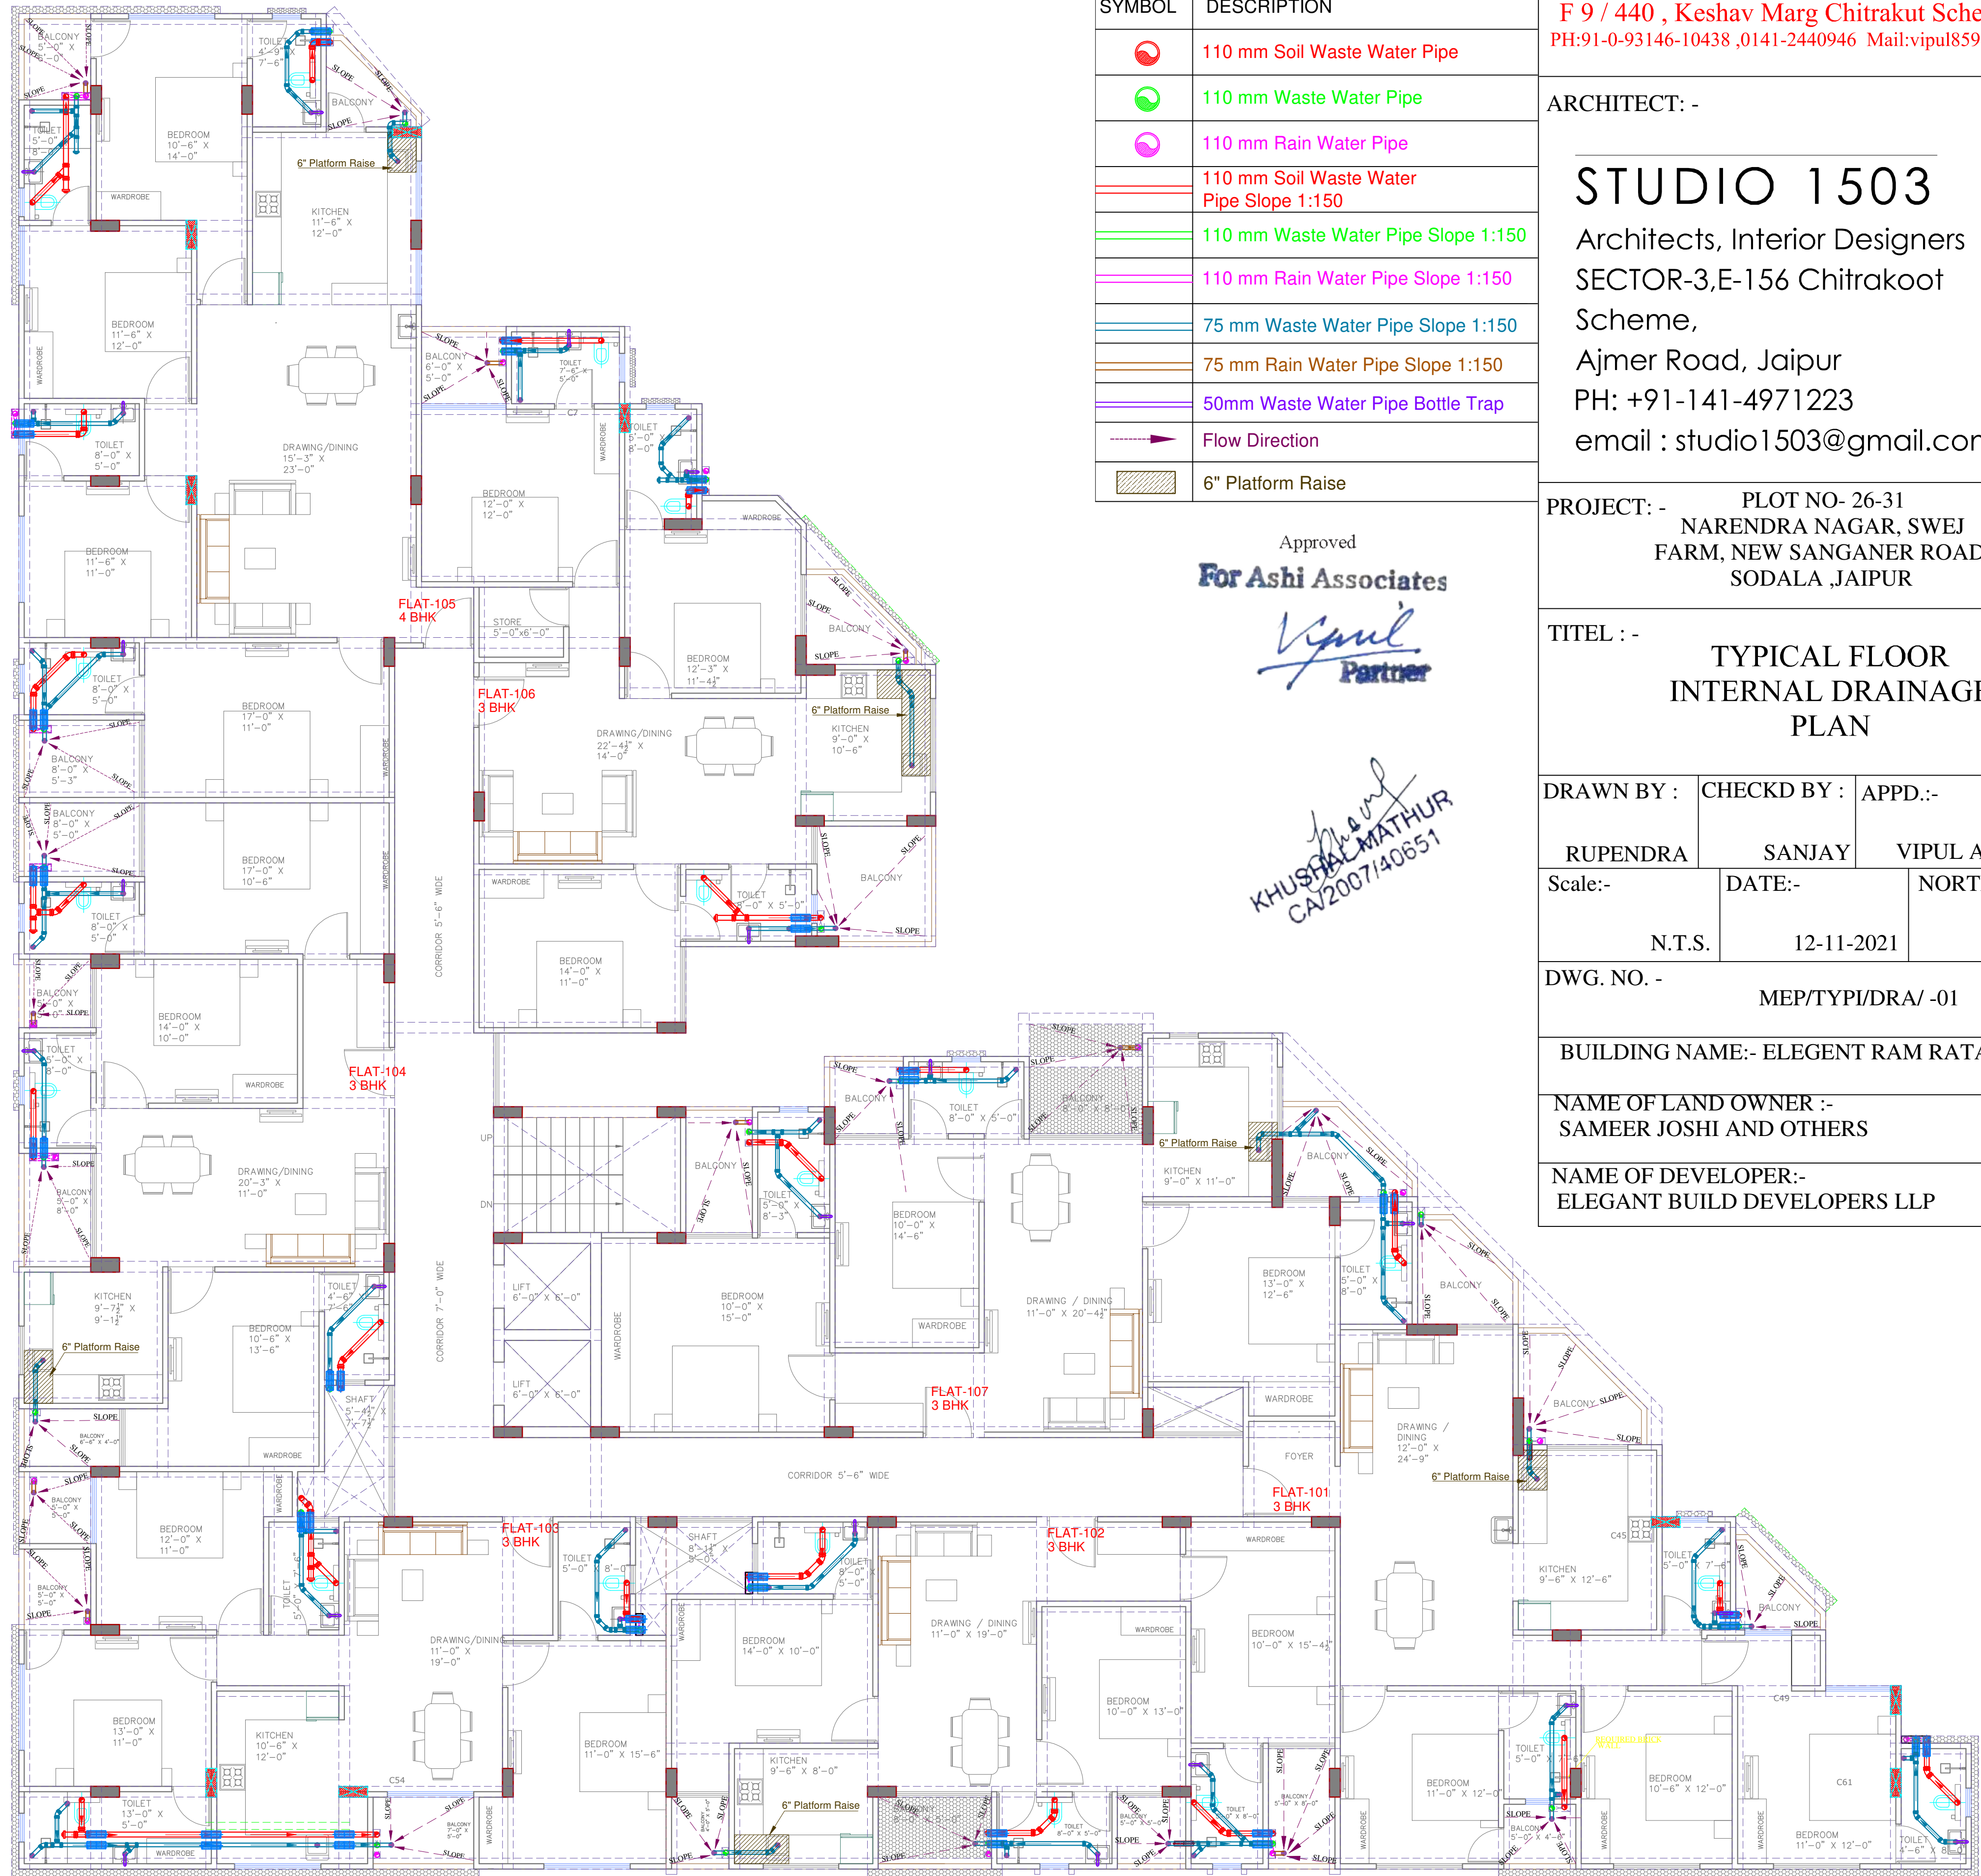

NOTE:-

SYMBOL	DESCRIPTION
	110 mm Soil Waste Water Pipe
	110 mm Waste Water Pipe
	110 mm Rain Water Pipe
	110 mm Soil Waste Water Pipe Slope 1:150
	110 mm Waste Water Pipe Slope 1:150
	110 mm Rain Water Pipe Slope 1:150
	75 mm Waste Water Pipe Slope 1:150
	75 mm Rain Water Pipe Slope 1:150
	50mm Waste Water Pipe Bottle Trap
	Flow Direction
	6" Platform Raise

Approved
For Ashi Associates
Vipul
Partner

Khusal
KHUSHAL MATHUR
CA2007/40851

SERVICES CONSULTANT:
ASHI ASSOCIATES

F 9 / 440 , Keshav Marg Chitrakut Scheme,Jaipur
PH:91-0-93146-10438 ,0141-2440946 Mail:vipul8599@yahoo.com

ARCHITECT: -

STUDIO 1503

Architects, Interior Designers
SECTOR-3,E-156 Chitrakoot
Scheme,
Ajmer Road, Jaipur
PH: +91-141-4971223
email : studio1503@gmail.com

PROJECT: - PLOT NO- 26-31
NARENDRA NAGAR, SWEJ
FARM, NEW SANGANER ROAD,
SODALA ,JAIPUR

TITEL : -
TYPICAL FLOOR
INTERNAL DRAINAGE
PLAN

DRAWN BY : CHECKD BY : APPD:-

RUPENDRA SANJAY VIPUL AGARWAL

Scale:- DATE:- NORTH : -


DWG. NO. - MEP/TYPI/DRA/ -01

BUILDING NAME:- ELEGENT RAM RATAN

NAME OF LAND OWNER :-
SAMEER JOSHI AND OTHERS

NAME OF DEVELOPER:-
ELEGANT BUILD DEVELOPERS LLP

TYPICAL FLOOR

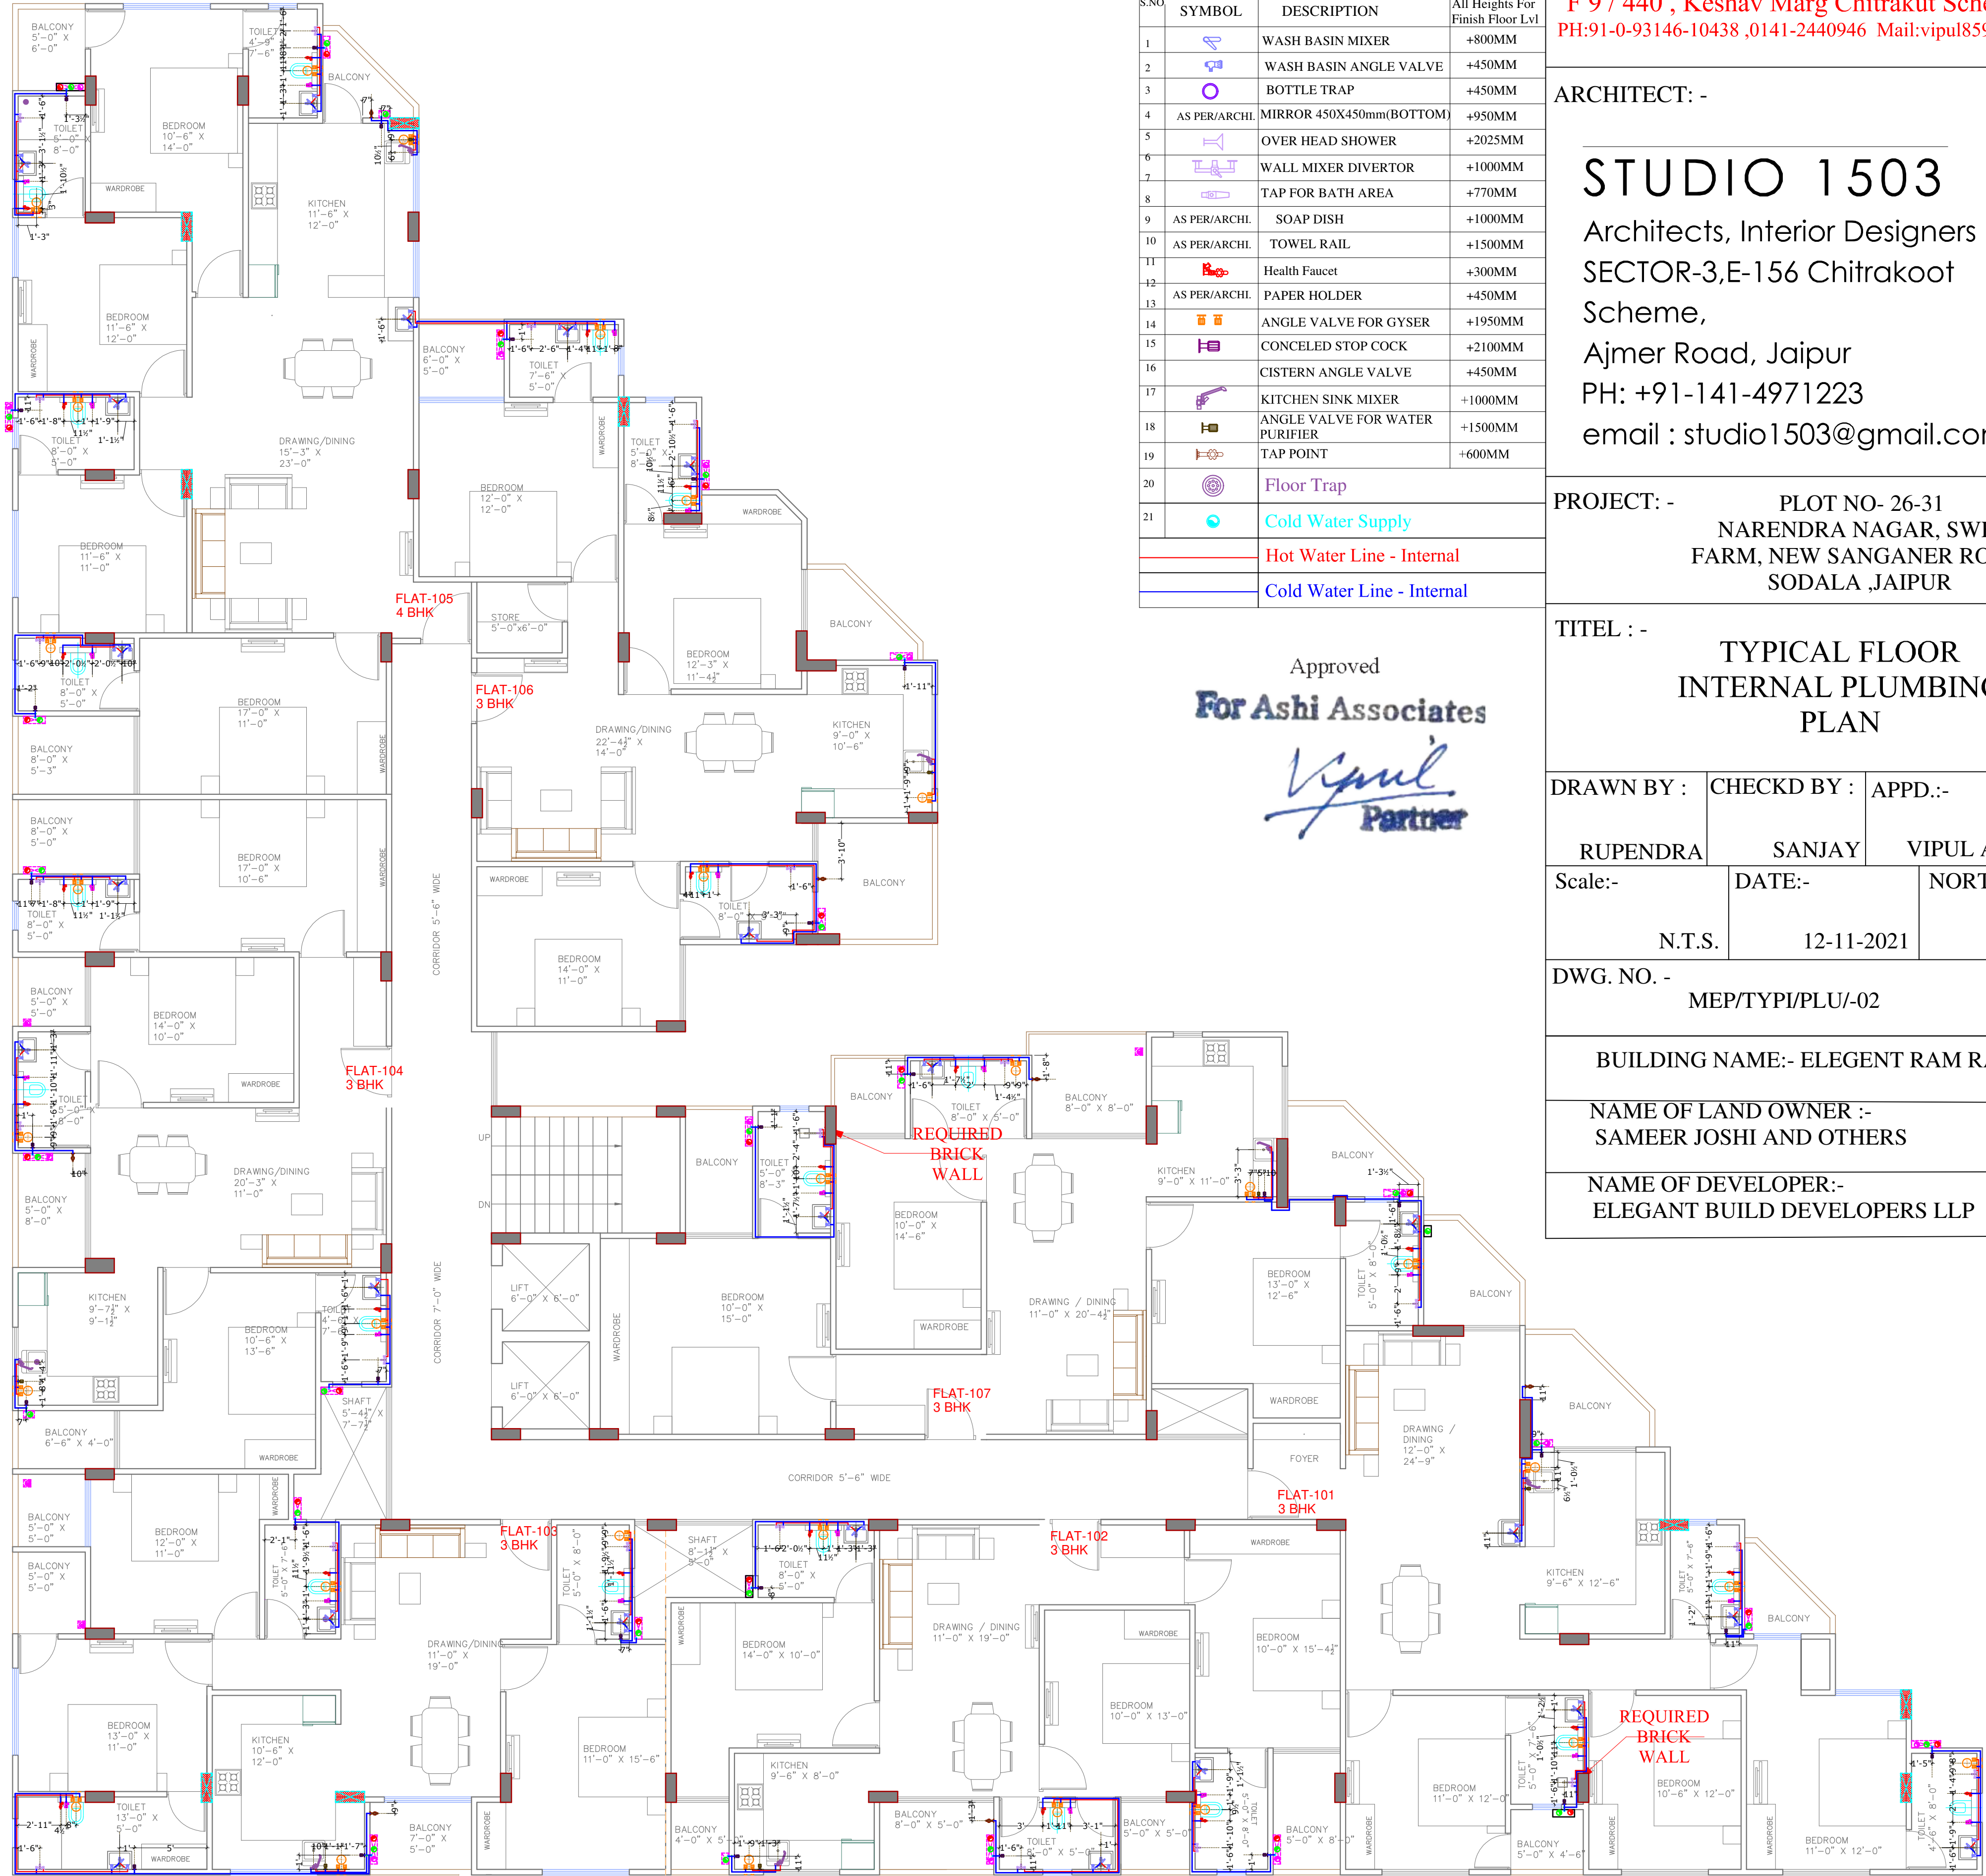

NOTE:-		
STANDARDS SANITARY APPLIANCES HEIGHTS/AS PER AR.DETAILS		
S.NO	SYMBOL	DESCRIPTION
1		WASH BASIN MIXER
2		WASH BASIN ANGLE VALVE
3		BOTTLE TRAP
4	AS PER/ARCHT.	MIRROR 450X450mm(BOTTOM)
5		OVER HEAD SHOWER
6		WALL MIXER DIVERTOR
7		TAP FOR BATH AREA
8	AS PER/ARCHT.	SOAP DISH
9	AS PER/ARCHT.	TOWEL RAIL
10		Health Faucet
11	AS PER/ARCHT.	PAPER HOLDER
12		ANGLE VALVE FOR GYSER
13		CONCELED STOP COCK
14		CISTERN ANGLE VALVE
15		KITCHEN SINK MIXER
16		ANGLE VALVE FOR WATER PURIFIER
17		TAP POINT
18		Floor Trap
19		Cold Water Supply
20	Hot Water Line - Internal	
21	Cold Water Line - Internal	

Approved
For Ashi Associates

SERVICES CONSULTANT:
ASHI ASSOCIATES
F 9 / 440 , Keshav Marg Chitrakut Scheme,Jaipur
PH:91-0-93146-10438 ,0141-2440946 Mail:vipul8599@yahoo.com

ARCHITECT: -
STUDIO 1503
Architects, Interior Designers
SECTOR-3,E-156 Chitrakoot Scheme,
Ajmer Road, Jaipur
PH: +91-141-4971223
email : studio1503@gmail.com

PROJECT: - PLOT NO- 26-31
NARENDRA NAGAR, SWEJ FARM, NEW SANGANER ROAD, SODALA ,JAIPUR

TITEL : -
**TYPICAL FLOOR
INTERNAL PLUMBING
PLAN**

DRAWN BY :	CHECKD BY :	APPD.:-
RUPENDRA	SANJAY	VIPUL AGARWAL
Scale:-	DATE:-	NORTH : -
N.T.S.	12-11-2021	


DWG. NO. -
MEP/TYPI/PLU/-02

BUILDING NAME:- ELEGENT RAM RATAN

NAME OF LAND OWNER :-
SAMEER JOSHI AND OTHERS

NAME OF DEVELOPER:-
ELEGANT BUILD DEVELOPERS LLP

TYPICAL FLOOR

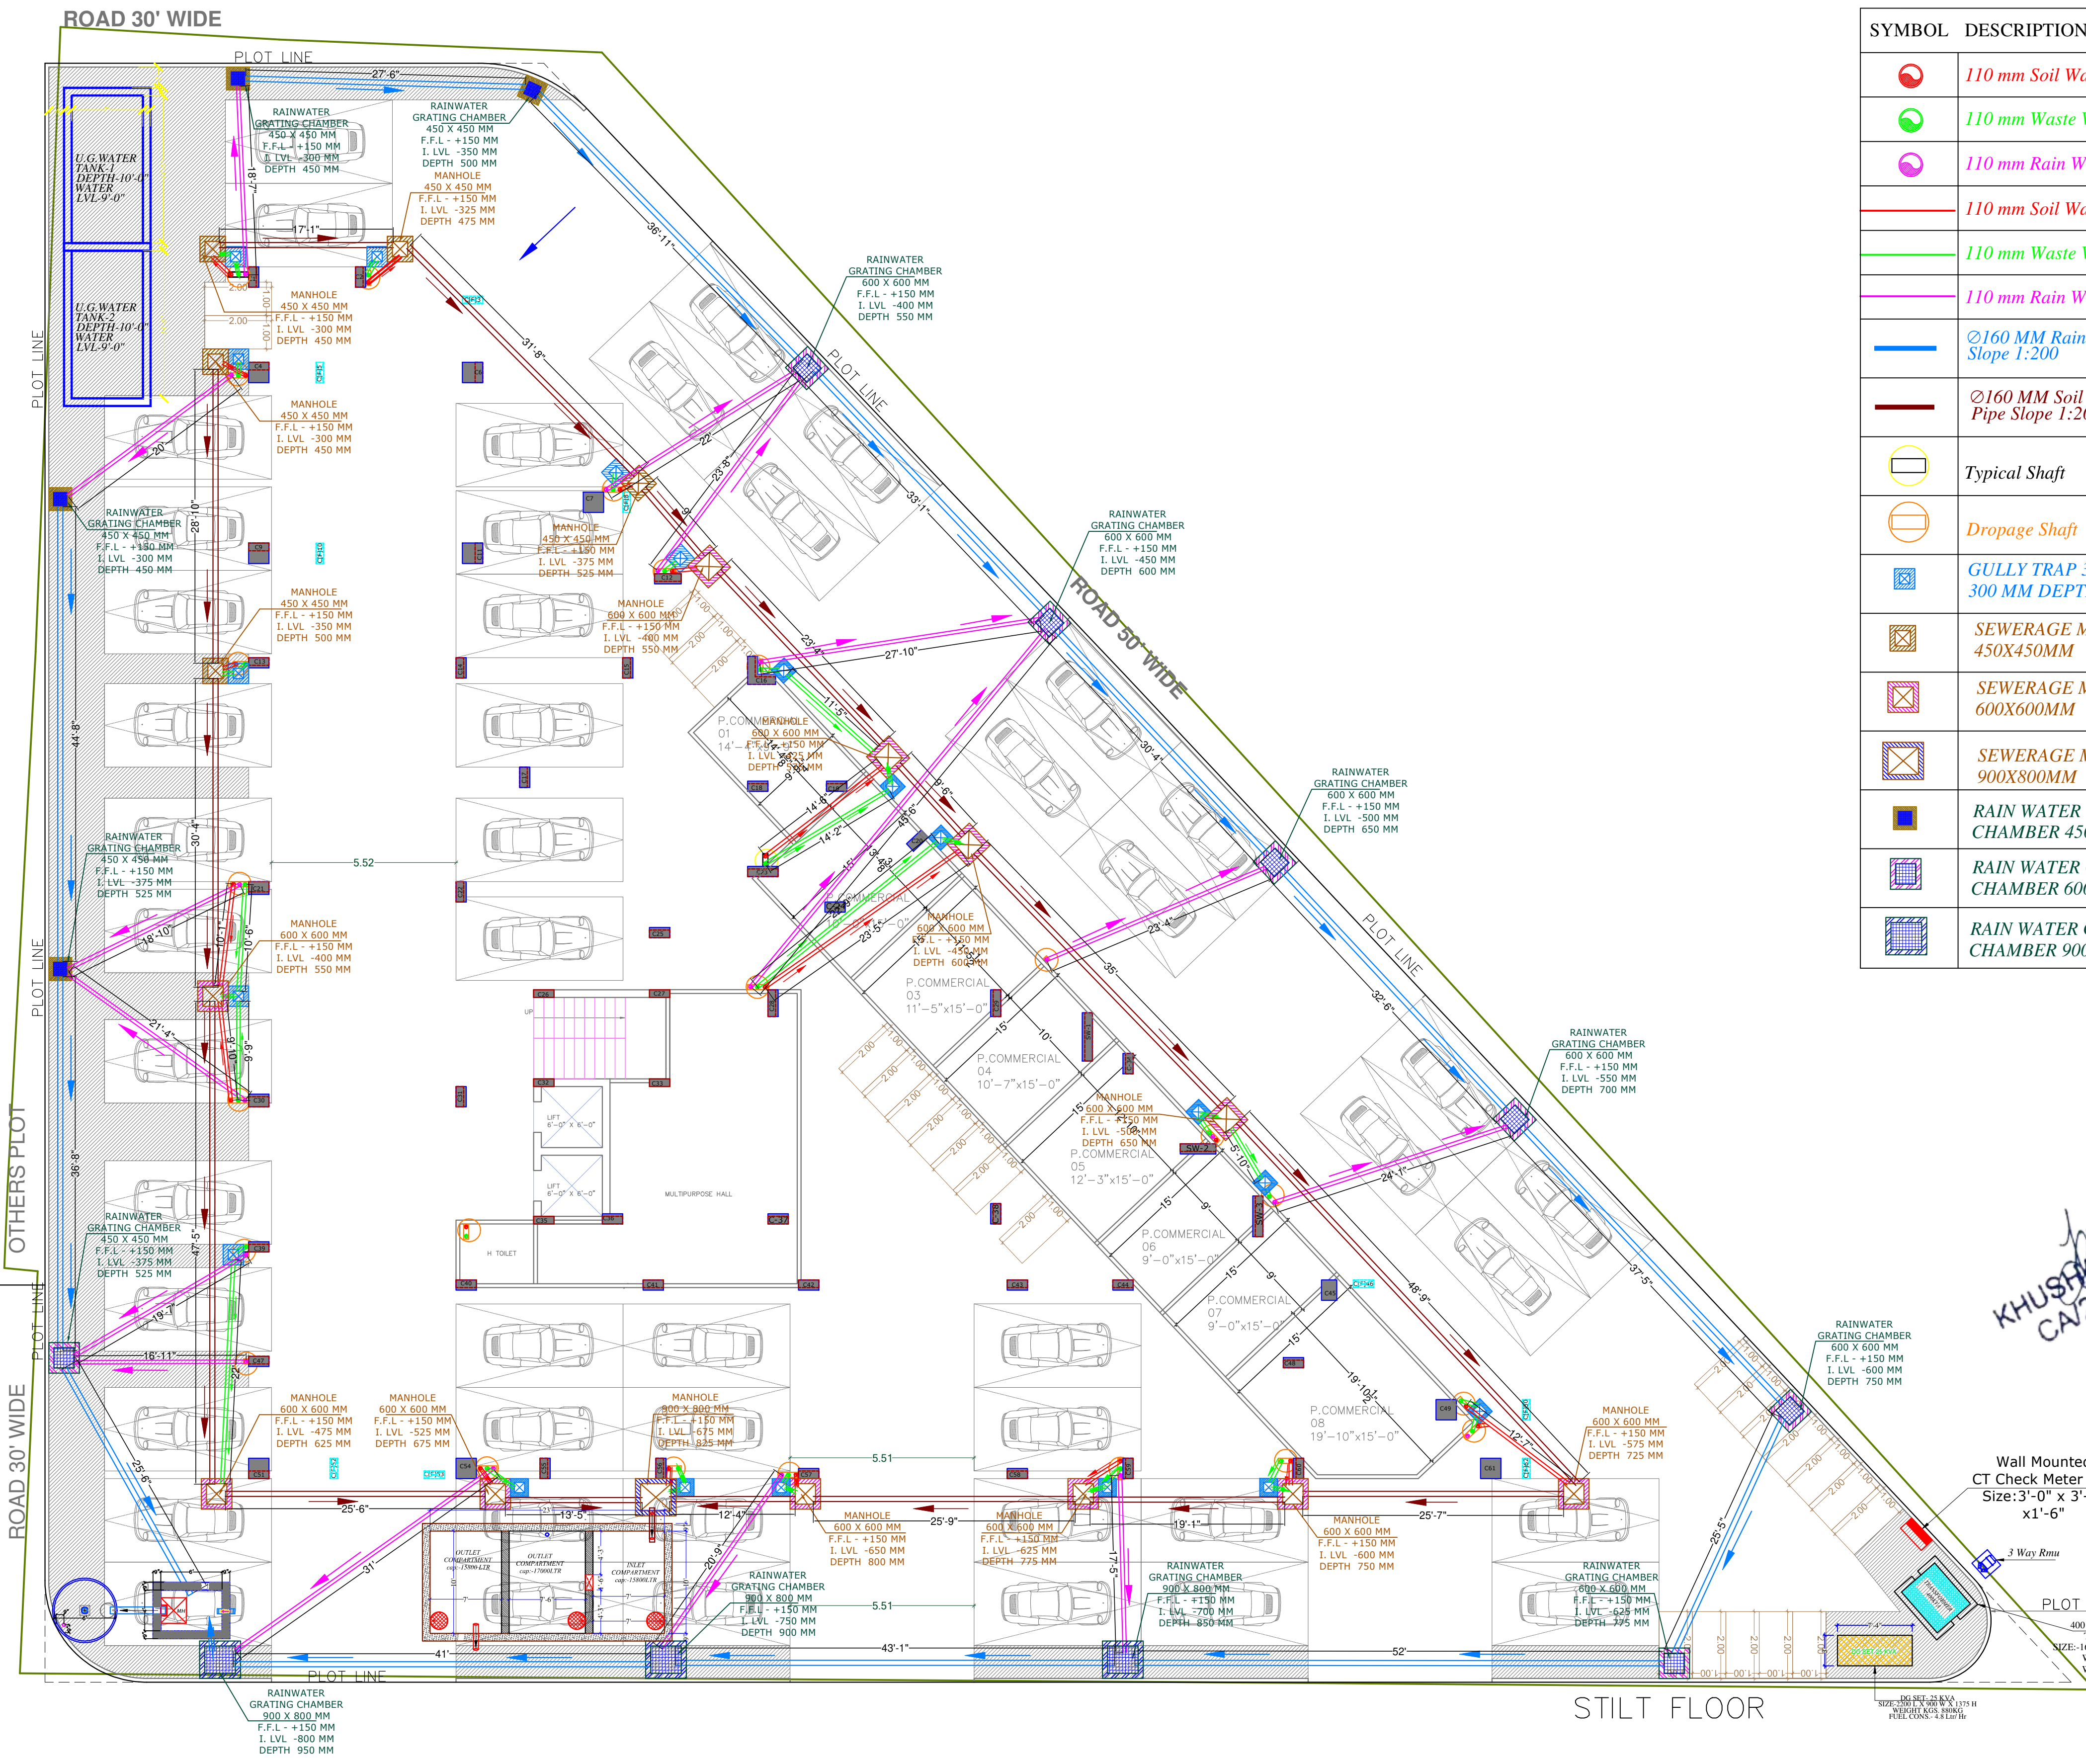

SYMBOL	DESCRIPTION
	110 mm Soil Waste Water Pipe
	110 mm Waste Water Pipe
	110 mm Rain Water Pipe
	110 mm Soil Waste Water Pipe
	110 mm Waste Water Pipe
	110 mm Rain Water Pipe
	Ø160 MM Rain Water Pipe Slope 1:200
	Ø160 MM Soil Waste Water Pipe Slope 1:200
	Typical Shaft
	Dropage Shaft
	GULLY TRAP 300X300MM - 300 MM DEPTH
	SEWERAGE MANHOLE 450X450MM
	SEWERAGE MANHOLE 600X600MM
	SEWERAGE MANHOLE 900X800MM
	RAIN WATER GRATING CHAMBER 450X450MM
	RAIN WATER GRATING CHAMBER 600X600MM
	RAIN WATER GRATING CHAMBER 900X800MM

Approved
For Ashi Associates

03.		03.	
02.		02.	
01.		01.	
S.No.	DATE	REVISION DESCRIPTION	S.No. DATE ISSUED TO

GENERAL NOTES:-

1. All Dimension On This Drawing Are In Feet & Inches.
2. Only Written Dimensions Are To Be Followed. Drawing Should Not Be Scaled Under Any Circumstances.
3. All Measurements Must Be Checked & Verified By The Contractors Prior To Execution Of Work At The Site.
4. This Drawing Is To Be Read In Conjunction With All Relevant Structural, Services & Facility Planning Drawings.
5. Architectural Drawings Are To Be Followed For The Location Of All Structural Members & Masonry Walls For Size & Reinforcement Details Of Structural Members. Relevant Structural Drawings Are To Be Refered.
6. Any Discrepancies Between Architectural, Structural & Services Drawings Must Be Brought To The Notice Of The Architects Immediately & Prior To Execution At Site.
7. Coordination With Services Such As HVAC, Plumbing & Electrical Is The Responsibility Of The Contractors.
8. All Masonry Walls Should Be Aligned With The Columns As Indicated On The Plan, Respective Of The Position As Calculated With The Dimensioning.
9. For Details Refer Relevant Large Scale Detail Drawings As Indicated.

STUDIO 1503

Architects, Interior Designers
SECTOR-3, E-156 Chitrakoot
Scheme,

Ajmer Road, Jaipur

PH: +91-141-4971223

email : studio1503@gmail.com

BUILDING NAME:- ELEGENT RAM
RATAN

NAME OF LAND OWNER :-
SAMEER JOSHI AND OTHERS

NAME OF DEVELOPER:- ELEGANT
BUILD DEVELOPERS LLP

PLOT NO- 26-31
NARENDRA NAGAR, SWEJ
FARM, NEW SANGANER ROAD,
SODALA ,JAIPUR

SERVICES CONSULTANT:
ASSHI ASSOCIATES


F 9 / 440 , Keshav Marg Chitrakut Scheme, Jaipur
PH: 91-0-93146-10438 , 0141-2440946 Mail: vipul8599@yahoo.com

STRUCTURAL CONSULTANTS:-

SG STRUCTURES
A-36, 1ST FLOOR, SUNDER SINGH BANDARI NAGAR,
SWEJ FARM, NEW SANGANER ROAD, JAIPUR-302019
E-mail: sg.structures@gmail.com
Tel: 09772202219, 0141-2297076

SEPTIC TANK PLAN	DRAWING:-
DATE:- 21-07-2021	EXTERNAL SEWERAGE & RAIN WATER ROUTE PLAN
DETAIL:-	
CHD:- SANJAY	REV:-
APPD:- VIPUL AGARWAL	DRAWING NO:-
	REV:-
	MEP/EX/SEWRAIN-01

NORTH:-

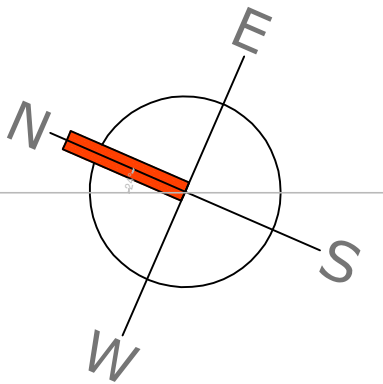


Handwritten signature: KHUSHAL MATHUR
CA2007/40651

Wall Mounted
CT Check Meter Box
Size: 3'-0" x 3'-0"
x1'-6"


3 Way Rnu

400 KVA 11kV/0.433kV
TRANSFORMER
SIZE: 1600 L X 1300 W X 2220 H
WITH 200Ltr OIL
WEIGHT: 2333Kg

STILT FLOOR

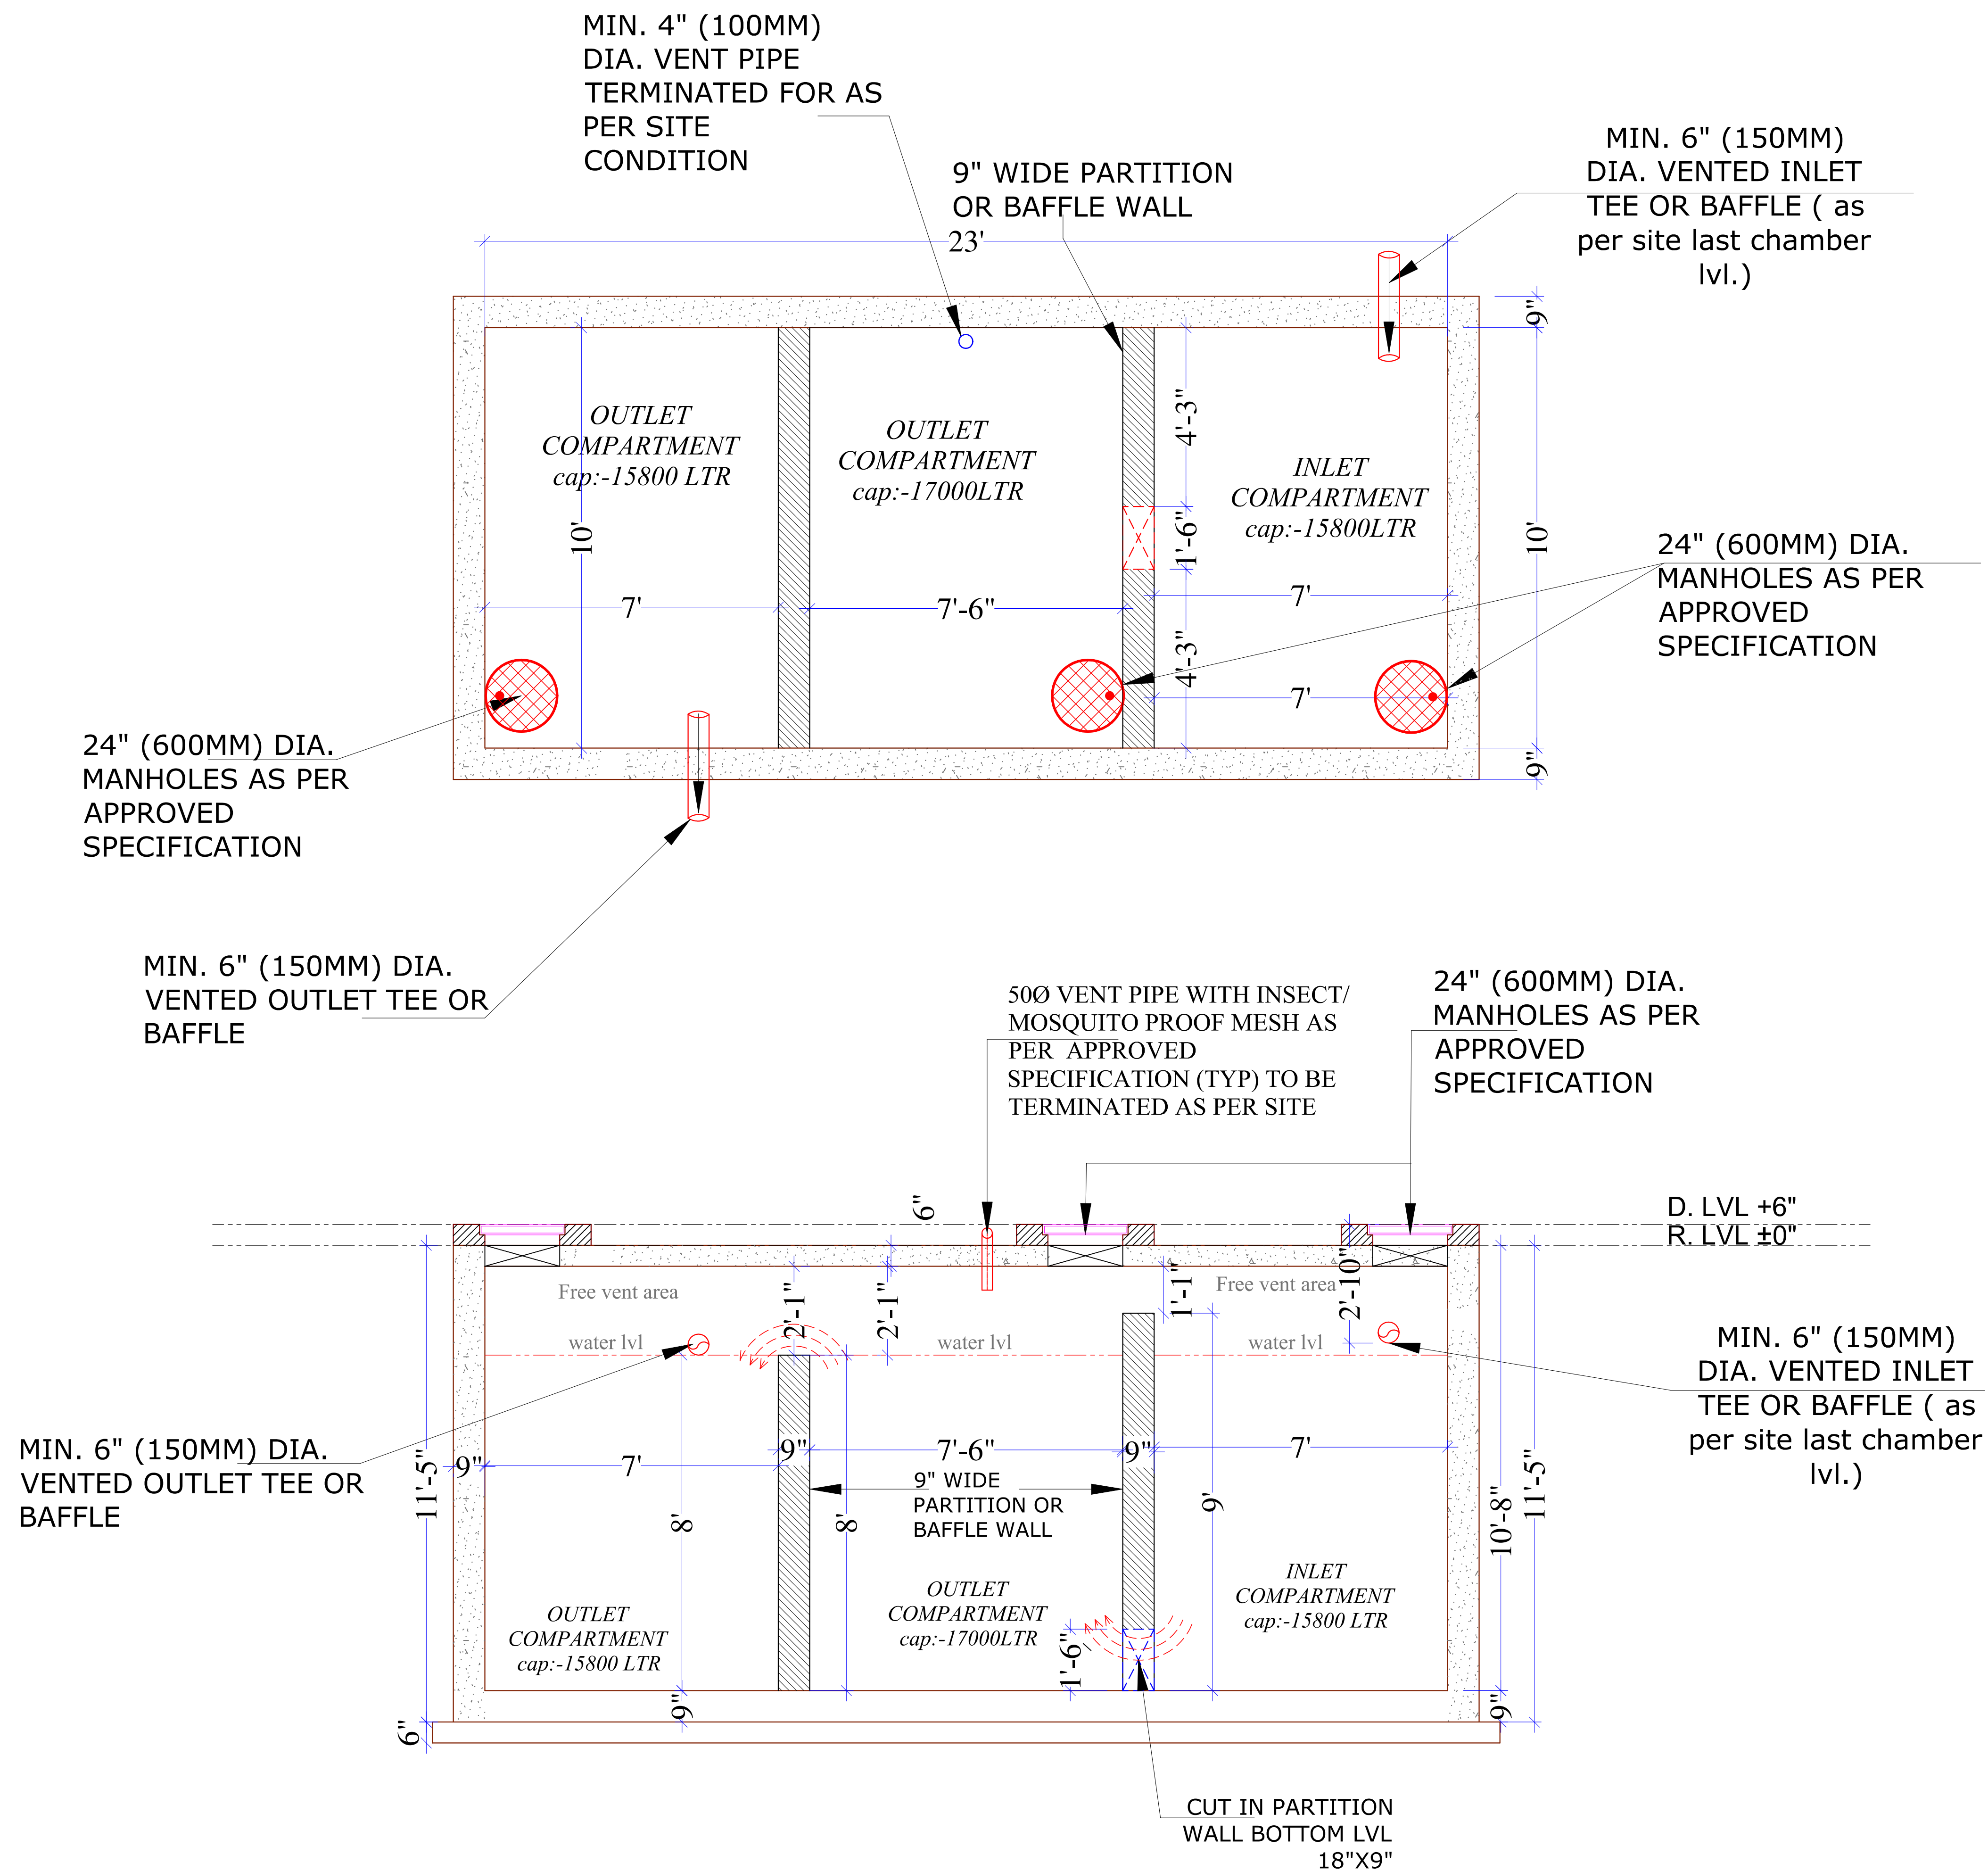

Approved
For Ashi Associates
Vignul
Partner

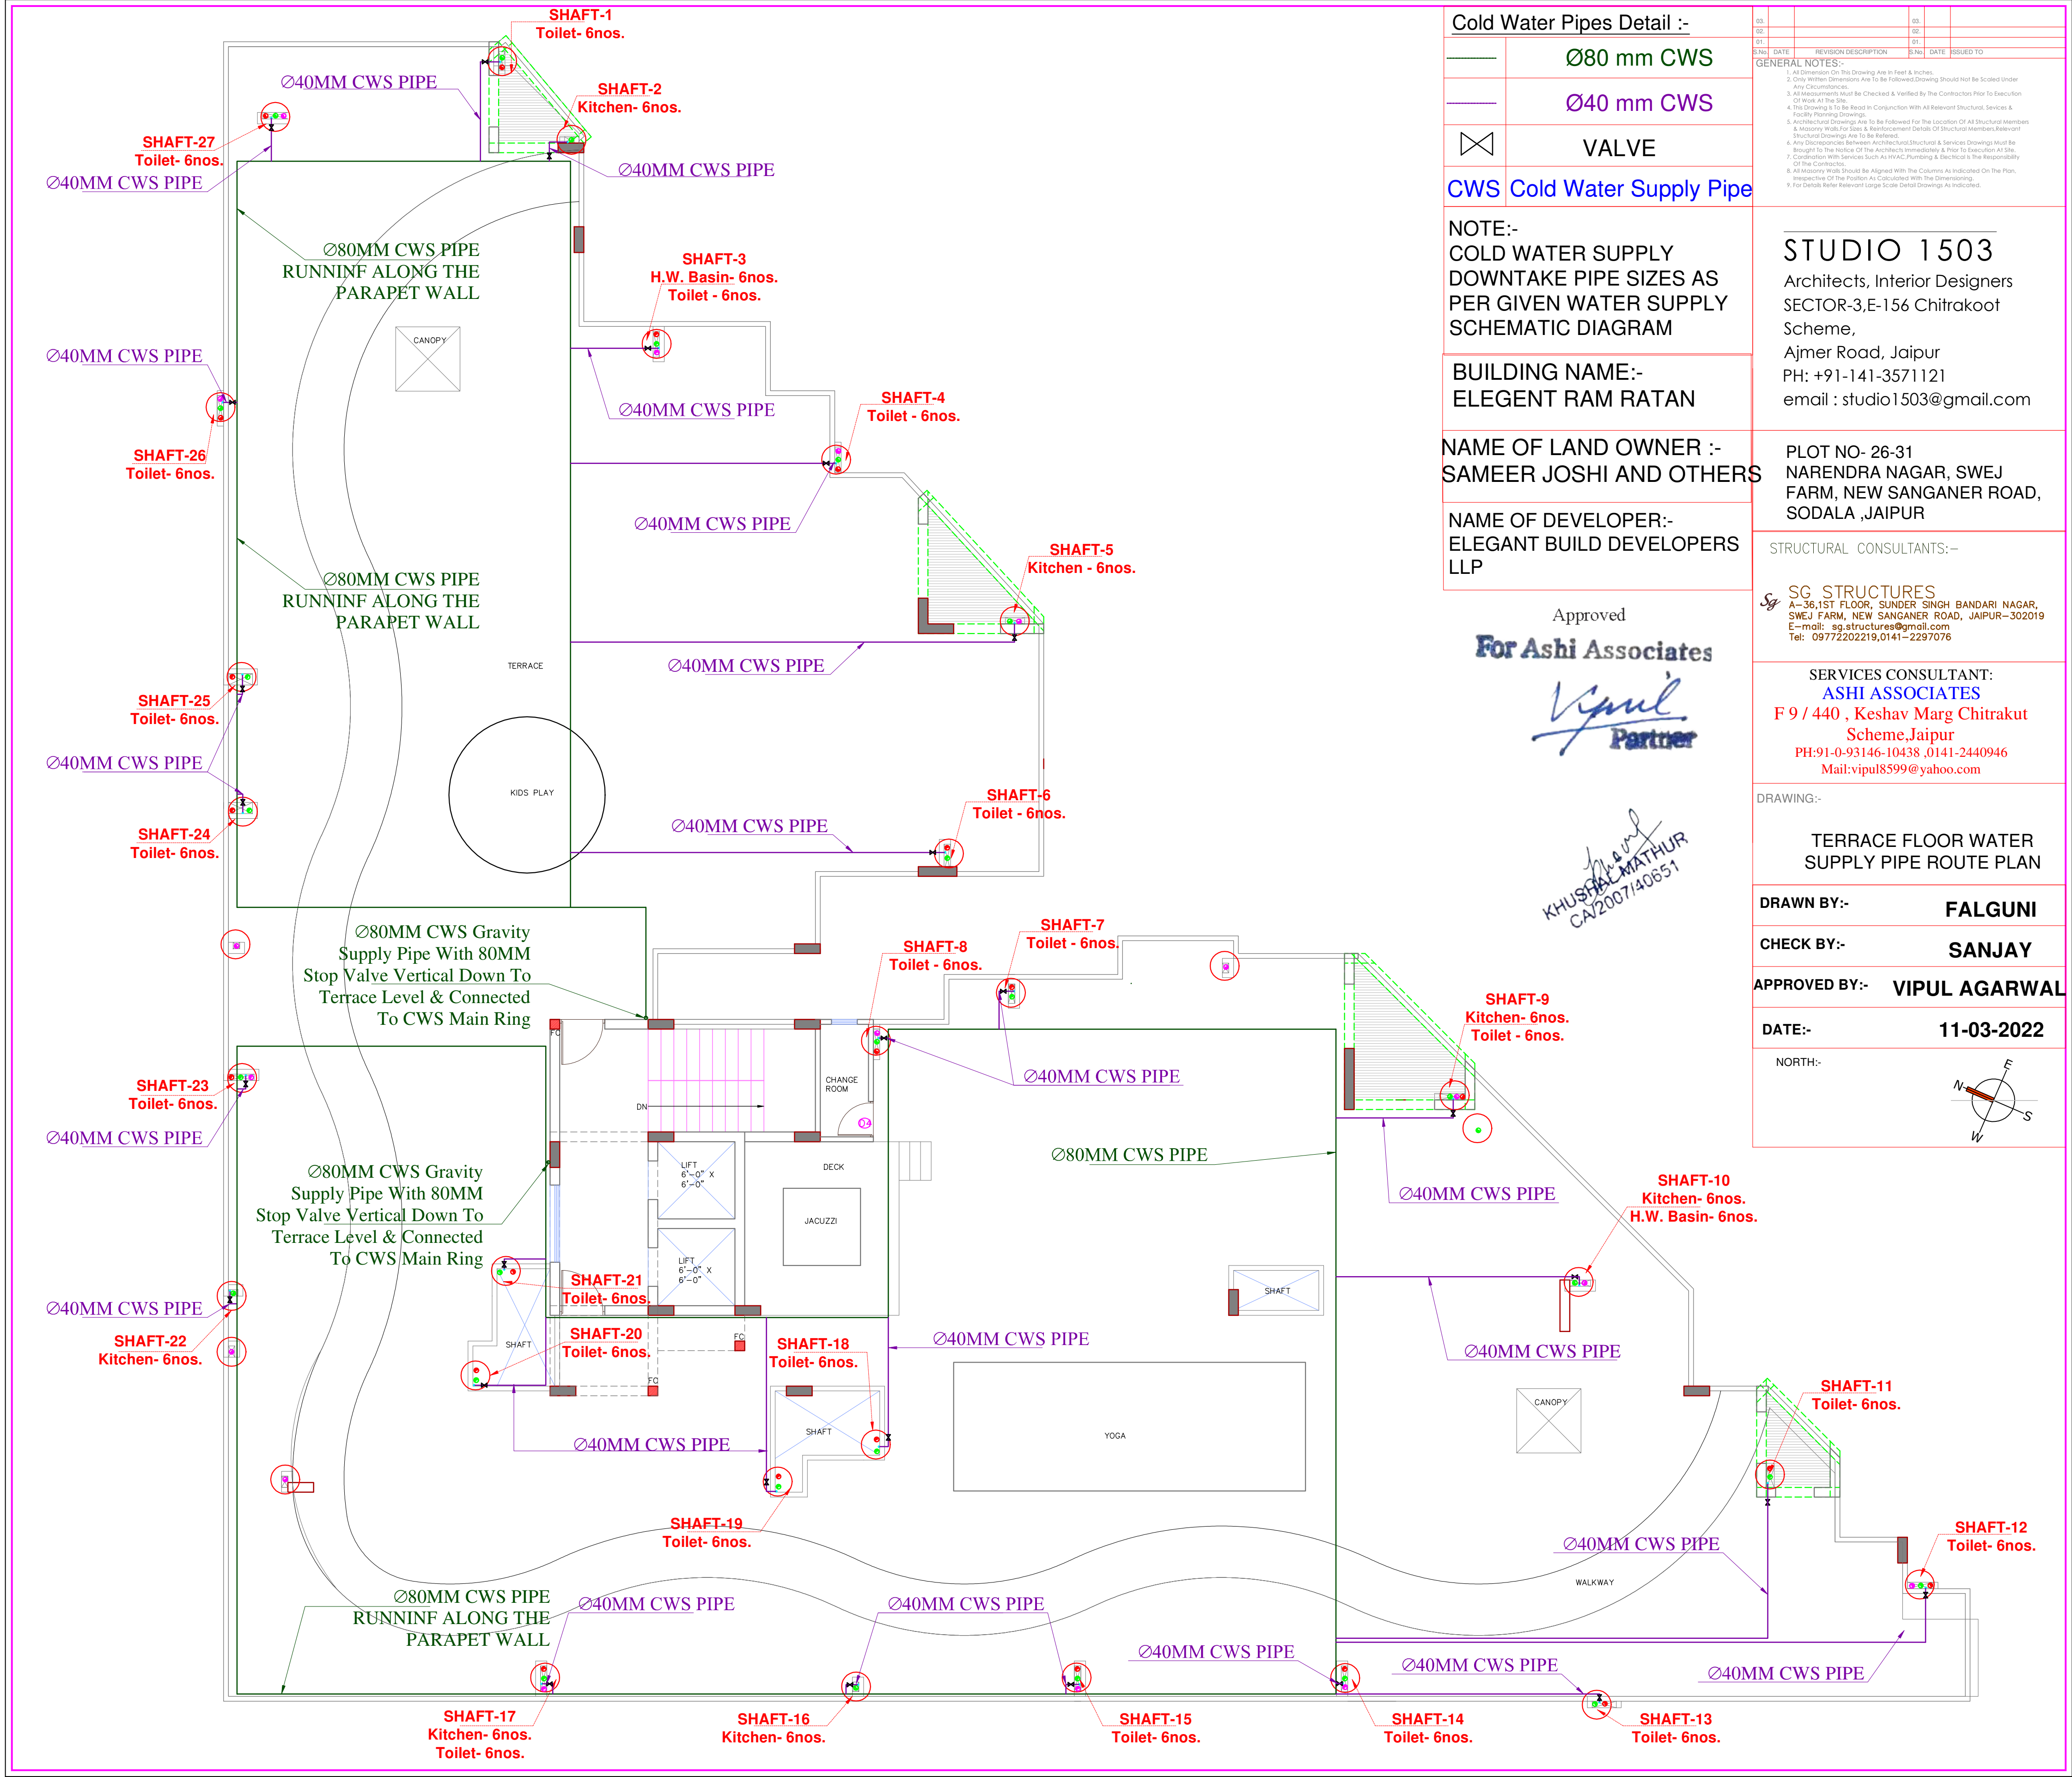

Cold Water Pipes Detail :-

	Ø80 mm CWS
	Ø40 mm CWS
	VALVE

CWS Cold Water Supply Pipe

NOTE:-
COLD WATER SUPPLY
DOWNTAKE PIPE SIZES AS
PER GIVEN WATER SUPPLY
SCHEMATIC DIAGRAM

BUILDING NAME:-
ELEGENT RAM RATAN

NAME OF LAND OWNER :-
SAMEER JOSHI AND OTHERS

NAME OF DEVELOPER:-
ELEGANT BUILD DEVELOPERS
LLP

Approved
For Ashi Associates

KHUSHAL MATHUR
CA2007140651

05	05
06	06
07	07
100	100

DATE	REVISION DESCRIPTION	DATE	ISSUED TO
11-03-2022	1. All Dimension On This Drawing Are In Feet & Inches. 2. Only Water Connections Are To Be Followed Drawing Should Not Be Scaled Under Any Circumstances. 3. All Measurements Must Be Checked & Verified By The Contractor Prior To Execution Of Work At The Site. 4. This Drawing Is To Be Read In Conjunction With All Relevant Structural, Services & Facility Planning Drawings. 5. Architectural Drawings Are To Be Followed For The Location Of All Structural Members & Necessary Walls For Load & Reinforcement Details Of Structural Members Wherever Structural Drawings Are To Be Refered. 6. Any Discrepancy Between Architectural Drawings & Services Drawings Must Be Brought To The Notice Of The Architect Immediately & Prior To Execution At Site. 7. Coordination With Services Such As HVAC, Plumbing & Electrical Is The Responsibility Of The Contractor. 8. All Necessary Work Should Be Aligned With The Columns As Indicated On The Plan, Respective Of The Position As Calculated With The Dimensioning. 9. For Details Refer Relevant Large Scale Detail Drawing As Indicated.		

STUDIO 1503
Architects, Interior Designers
SECTOR-3,E-156 Chitrakoot
Scheme,
Ajmer Road, Jaipur
PH: +91-141-3571121
email : studio1503@gmail.com

STRUCTURAL CONSULTANTS:-
SG STRUCTURES
A-36,1ST FLOOR, SUNDER SINGH BANDARI NAGAR,
SWEJ FARM, NEW SANGANER ROAD, JAIPUR-302019
E-mail: sg_structures@gmail.com
Tel: 09772202219,0141-2297076

SERVICES CONSULTANT:
ASHI ASSOCIATES
F 9 / 440 , Keshav Marg Chitrakut
Scheme,Jaipur
PH:91-0-93146-10438 ,0141-2440946
Mail:vipul8599@yahoo.com

DRAWING:-
**TERRACE FLOOR WATER
SUPPLY PIPE ROUTE PLAN**

DRAWN BY:- **FALGUNI**

CHECK BY:- **SANJAY**

APPROVED BY:- **VIPUL AGARWAL**

DATE:- **11-03-2022**

NORTH:-