



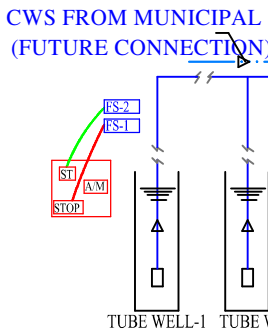

by *[Signature]*
KHUSHAL MATHUR
CA/2007/40651

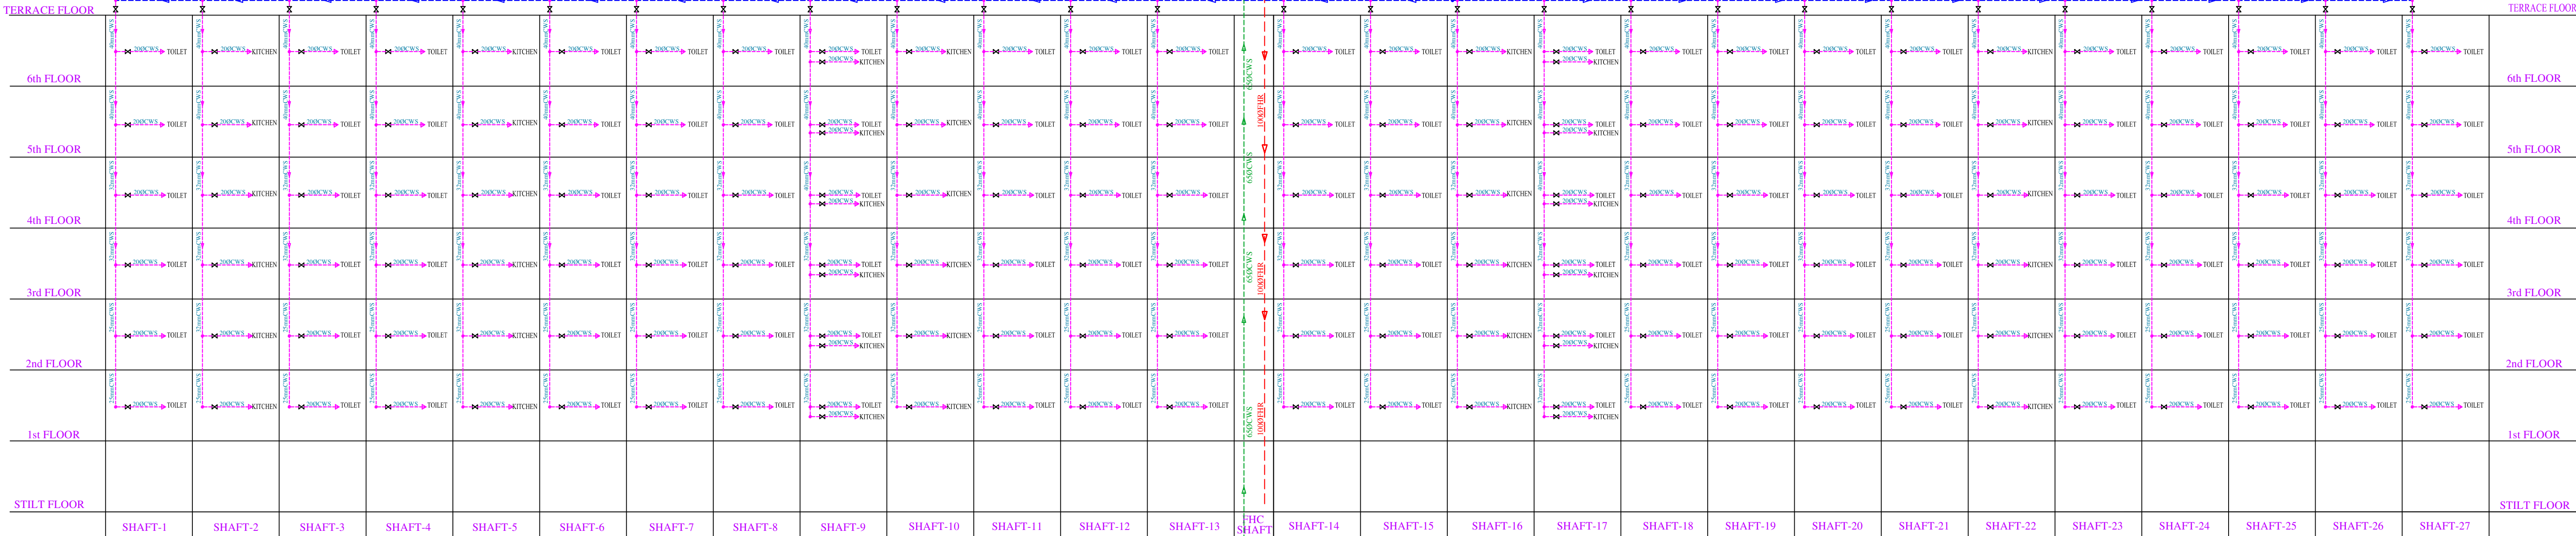

PLOT NO- 26-31
NARENDRA NAGAR, SWEJ
FARM, NEW SANGANER ROAD,
SODALA, JAIPUR

SERVICES CONSULTA
ASHI ASSOCITES

Architects, Interior Designers
SECTOR-3,E-156 Chitrakoot Scheme
Ajmer Road, Jaipur
PH: +91-141-4971223
email : studio1503@gmail.com

THIS DRAWING IS THE PROPERTY OF **STUDIO1503** IT SHALL NOT BE COPIED OR USED WITHOUT THEIR WRITTEN PERMISSION OR MADE KNOWN TO A THIRD PARTY. THE INFORMATION IS ISSUED ON THE UNDERSTANDING THAT NO PART THERE OF SHALL BE DUPLICATED FOR THE PURPOSE OTHER THAN THE EXPRESSED PURPOSE.

NAME OF LAND OWNER :-
SAMEER JOSHI AND OTHERS

NAME OF DEVELOPER:-
ELEGANT BUILD
DEVELOPERS LLP

DEALT BY:-

SANJAY

THE UNIVERSITY OF CHICAGO

WATER SUPPLY SCHEMATIC DIAGRAM PLAN

REV:-	DRAWING No.:-	MEP/CWS/SLD-01
-------	---------------	----------------

ROAD 30' WIDE

PLOT LINE

UG TANK
CAPACITY 10000 LTR

ENTRY

PLOT LINE

PLOT LINE


ROAD 50' WIDE

PLOT LINE

OTHERS PLOT

PLOT LINE

ROAD 30' WIDE

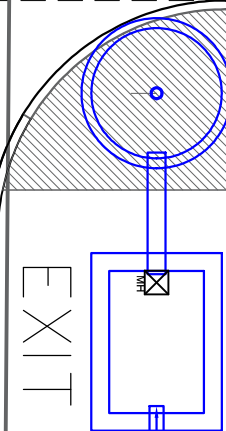

EXIT

PLOT LINE



STILT FLOOR

PLOT LINE

STANDARDS SANITARY APPLIANCES HEIGHTS/AS PER ARCH DETAILS		
SYMBOL	DESCRIPTION	All Heights For Finish Floor Lvl
	WASH BASIN ANGLE VALVE	+450MM
	MIRROR 450x450mm(BOTTOM)	+950MM
	OVER HEAD SHOWER	+2025MM
	SOAP DISH	+1000MM
	TOWEL RAIL	+1500MM
	Health Faucet	+300MM
	PAPER HOLDER	+450MM
	CONCEALED STOP COCK	+2100MM
	CISTERN ANGLE VALVE	+450MM
	Floor Trap	
	Cold Water Supply	
	Cold Water Line - Internal	

BUILDING NAME:-

ELEGANT RAM RATAN

NAME OF LAND OWNER :-
SAMEER JOSHI AND OTHERS

NAME OF DEVELOPER:-
ELEGANT BUILD DEVELOPERS LLP

PROJECT:-

PLOT NO- 26,27,28,29,30 & 31
NARENDRA NAGAR, SWEJ
FARM,JAMPUR

STUDIO 1503

Architects, Interior Designers
SECTOR-3, E-156 Chitrakoot
Scheme,

Amer Road, Jaipur
Ph: +91-141-4971123
email : studio1503@gmail.com

Vipul
VIPUL AGARWAL
M.E.P CONSULTANT
B.E ELECTRICAL

SERVICES CONSULTANT:

ASHI ASSOCIATES

F 9 / 440, Keshav Mang Chitrakut Scheme Jaipur
Ph:91-993146-10438, 0141-2460946, Mail:vinayk8599@ashi.com

STRUCTURAL CONSULTANTS:-

SG STRUCTURES
S-50, Sector-3, E-156, Chitrakoot Scheme, Jaipur, Rajasthan
E-mail: sg.structures@gmail.com

Ph: 0977220218, 0141-2231076

STILLT FLOOR COMMON TOILET
PLUMBING PLAN

DATE:- 05.09.2023

SCALE:-

PROJECT:-

CLIENT:-

DESIGNER:-

CONTRACTOR:-

REVISION:-

APPROVED:-

CHECKED:-

DATE:-

SCALE:-

PROJECT:-

CLIENT:-

DESIGNER:-

CONTRACTOR:-

REVISION:-

APPROVED:-

CHECKED:-

DATE:-

SCALE:-

PROJECT:-

CLIENT:-

DESIGNER:-

CONTRACTOR:-

REVISION:-

APPROVED:-

CHECKED:-

DATE:-

SCALE:-

PROJECT:-

CLIENT:-

DESIGNER:-

CONTRACTOR:-