

03		03	
02		02	
01		01	
S.No	DATE	REVISION DESCRIPTION	S.No DATE ISSUED TO

- GENERAL NOTES:-**
- All Dimension On This Drawing Are In Feet & Inches.
  - Only Written Dimensions Are To Be Followed Drawing Should Not Be Scaled Under Any Circumstances.
  - All Measurements Must Be Checked & Verified By The Contractors Prior To Execution Of Work At The Site.
  - This Drawing Is To Be Read In Conjunction With All Relevant Structural, Services & Facility Planning Drawings.
  - Architectural Drawings Are To Be Followed For The Location Of All Structural Members & Masonry Walls For Sizes & Reinforcement Details Of Structural Members Relevant Structural Drawings Are To Be Refered.
  - Any Discrepancies Between Architectural, Structural & Services Drawings Must Be Brought To The Notice Of The Architects Immediately & Prior To Execution At Site.
  - Coordination With Services Such As HVAC, Plumbing & Electrical Is The Responsibility Of The Contractors.
  - All Masonry Walls Should Be Aligned With The Columns As Indicated On The Plan, Respective Of The Position As Calculated With The Dimensioning.
  - For Details Refer Relevant Large Scale Detail Drawings As Indicated.

# STUDIO 1503

Architects, Interior Designers  
 SECTOR-3, E-156 Chitrakoot  
 Scheme,  
 Ajmer Road, Jaipur  
 PH: +91-141-4971223  
 email : studio1503@gmail.com

**BUILDING NAME:- ELEGENT RAM RATAN**

**NAME OF LAND OWNER :- SAMEER JOSHI AND OTHERS**


**NAME OF DEVELOPER:- ELEGANT BUILD DEVELOPERS LLP**

**PLOT NO- 26-31  
 NARENDRA NAGAR, SWEJ FARM, NEW SANGANER ROAD, SODALA ,JAIPUR**


**SERVICES CONSULTANT:-  
 ASSHI ASSOCIATES  
 F 9 / 440 , Keshav Marg Chitrakut Scheme, Jaipur  
 PH:91-093146-10438 ,0141-2440946 Mail:vipul8599@yahoo.com**

**STRUCTURAL CONSULTANTS:-  
 SG STRUCTURES  
 A-36,1ST FLOOR, SUNDER SINGH BANDARI NAGAR, SWEJ FARM, NEW SANGANER ROAD, JAIPUR-302019  
 E-mail: sg.structures@gmail.com  
 Tel: 09772202219,0141-2297076**

DRAWING:-	
SEPTIC TANK PLAN	<b>EXTERNAL SEWERAGE &amp; RAIN WATER ROUTE PLAN</b>
DATE:- 21-07-2021	
DETAIL:- FALGUNJI	
CHD :- SANJAY	REV:- DRAWING No.:-
APPD:- VIPUL AGARWAL	R-00 MEP/EX/SEWRIN-01
NORTH:-	

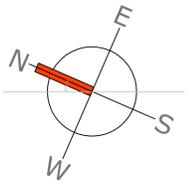

SYMBOL	DESCRIPTION
	110 mm Soil Waste Water Pipe
	110 mm Waste Water Pipe
	110 mm Rain Water Pipe
	110 mm Soil Waste Water Pipe
	110 mm Waste Water Pipe
	110 mm Rain Water Pipe
	Ø160 MM Rain Water Pipe Slope 1:200
	Ø160 MM Soil Waste Water Pipe Slope 1:200
	Typical Shaft
	Dropage Shaft
	GULLY TRAP 300X300MM - 300 MM DEPTH
	SEWERAGE MANHOLE 450X450MM
	SEWERAGE MANHOLE 600X600MM
	SEWERAGE MANHOLE 900X800MM
	RAIN WATER GRATING CHAMBER 450X450MM
	RAIN WATER GRATING CHAMBER 600X600MM
	RAIN WATER GRATING CHAMBER 900X800MM

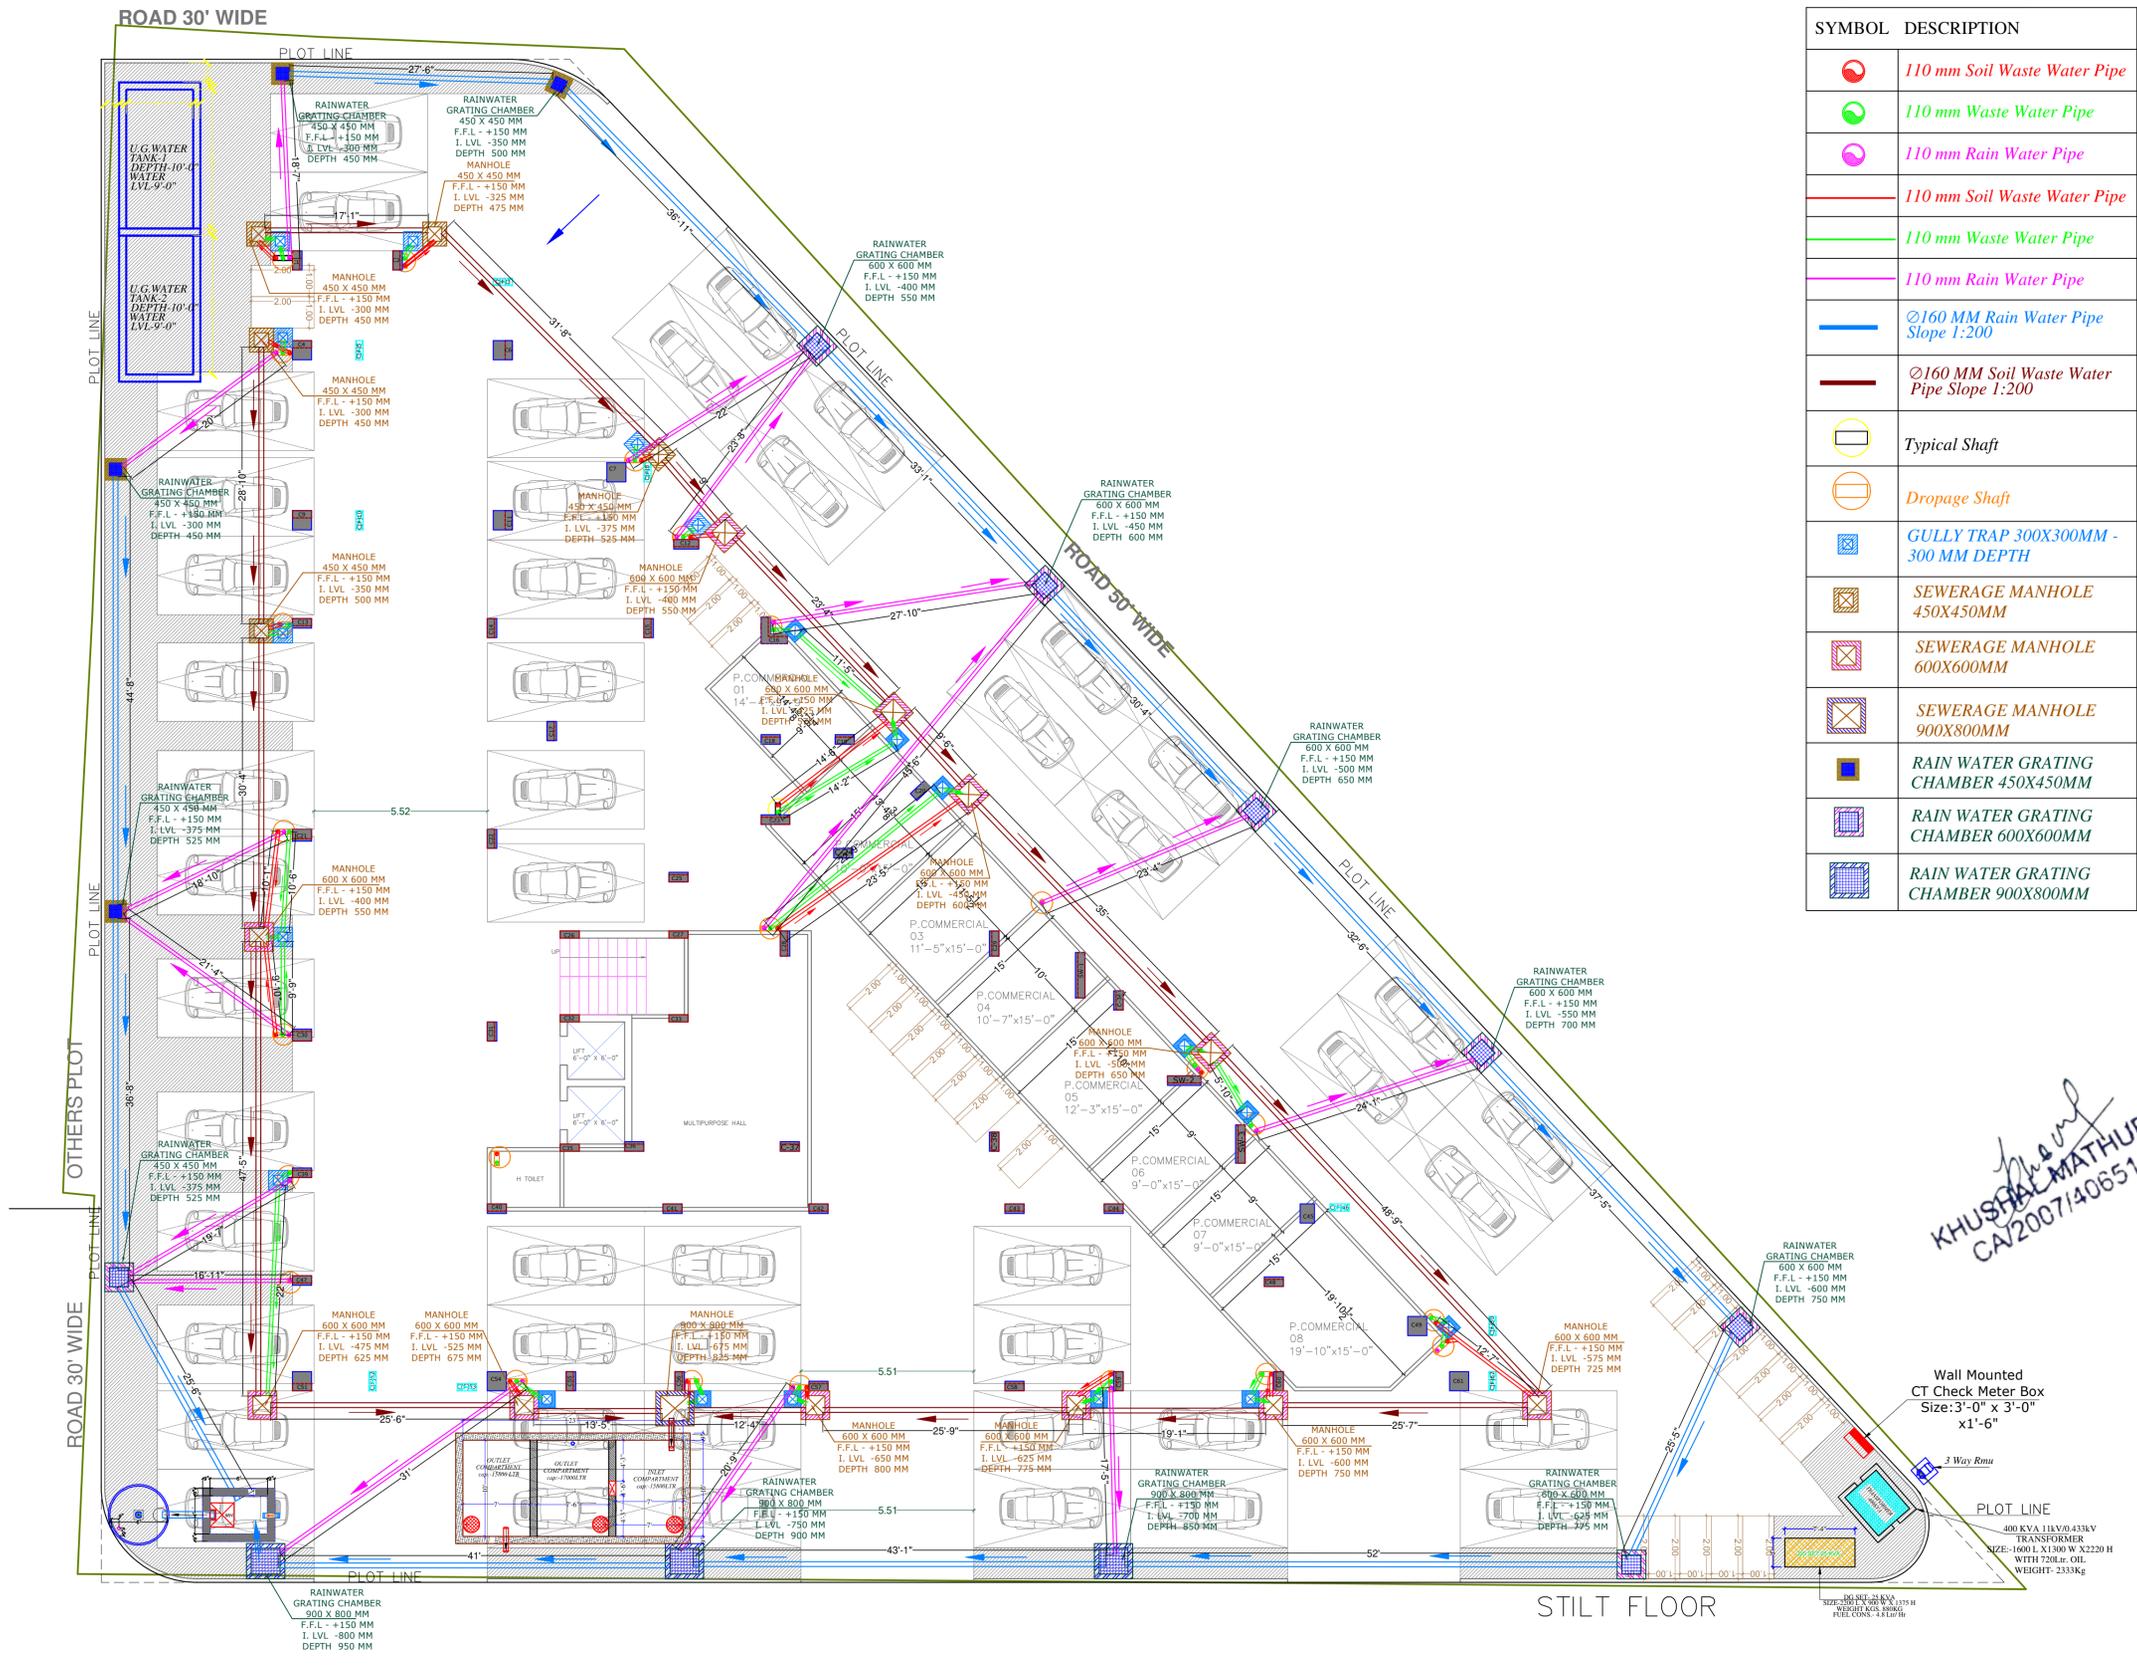

*Handwritten signature:* KHUSHAL MATHUR  
 CA/2007/40651



BUILDING NAME:- ELEGENT  
 RAM RATAN

NAME OF LAND OWNER :-  
 SAMEER JOSHI AND OTHERS

NAME OF DEVELOPER:-  
 ELEGANT BUILD DEVELOPERS  
 LLP

S.No.	DATE	REVISION DESCRIPTION	S.No.	DATE	ISSUED TO

**GENERAL NOTES:-**  
 1. All Dimensions On This Drawing Are In Feet & Inches.  
 2. Only Written Dimensions Are To Be Followed. Drawing Should Not Be Scaled Under Any Circumstances.  
 3. All Measurements Must Be Checked & Verified By The Contractor Prior To Execution Of Work At The Site.  
 4. The Drawings To Be Read In Conjunction With All Relevant Structural, Services & Facility Planning Drawings.  
 5. Architectural Drawings Are To Be Followed For The Location Of All Structural Members & Masonry Walls For Size & Reinforcement Details. Of Structural Members Relevant Structural Drawings Are To Be Refered.  
 6. Any Discrepancies Between Architectural/Structural & Services Drawings Must Be Brought To The Notice Of The Architects Immediately & Prior To Execution At Site.  
 7. Coordination With Services Such As HVAC, Plumbing & Electrical Is The Responsibility Of The Contractor.  
 8. All Masonry Walls Should Be Aligned With The Columns As Indicated On The Plan, Respective Of The Position As Calculated With The Dimensioning.  
 9. For Details Refer Relevant Larger Scale Detail Drawings As Indicated.

## STUDIO 1503

Architects, Interior Designers  
 SECTOR-3,E-156 Chitrakoot  
 Scheme,  
 Ajmer Road, Jaipur  
 PH: +91-141-4971223  
 email : studio1503@gmail.com




PLOT NO- 26,27,28,29,30 & 31  
 NARENDRA NAGAR, SWEJ  
 FARM, JAIPUR

SERVICES CONSULTANT:  
**ASSHI ASSOCIATES**  
 F 9 / 440 , Keshav Marg Chitrakut Scheme, Jaipur  
 PH:91-0-93146-10438 ,0141-2440946 Mail: vipul8599@yahoo.com

STRUCTURAL CONSULTANTS:-

**SG STRUCTURES**  
 A-36, 1ST FLOOR, SUNDER SINGH BANDARI NAGAR,  
 SWEJ FARM, NEW SANGANER ROAD, JAIPUR-302019  
 E-mail: sg\_structures@gmail.com  
 Tel: 0977220219, 0141-2297076

SEPTIC TANK PLAN	DRAWING:-
DATE: 21-07-2021	<b>SEPTIC TANK SECTION              DETAILS PLAN</b>
DETAIL: FALGUNI	REV: 01
CHKD: SANJAY	DRAWING No.: MEP/ST-01
APPRD: VIPUL AGARWAL	R.00
NORTH:-	

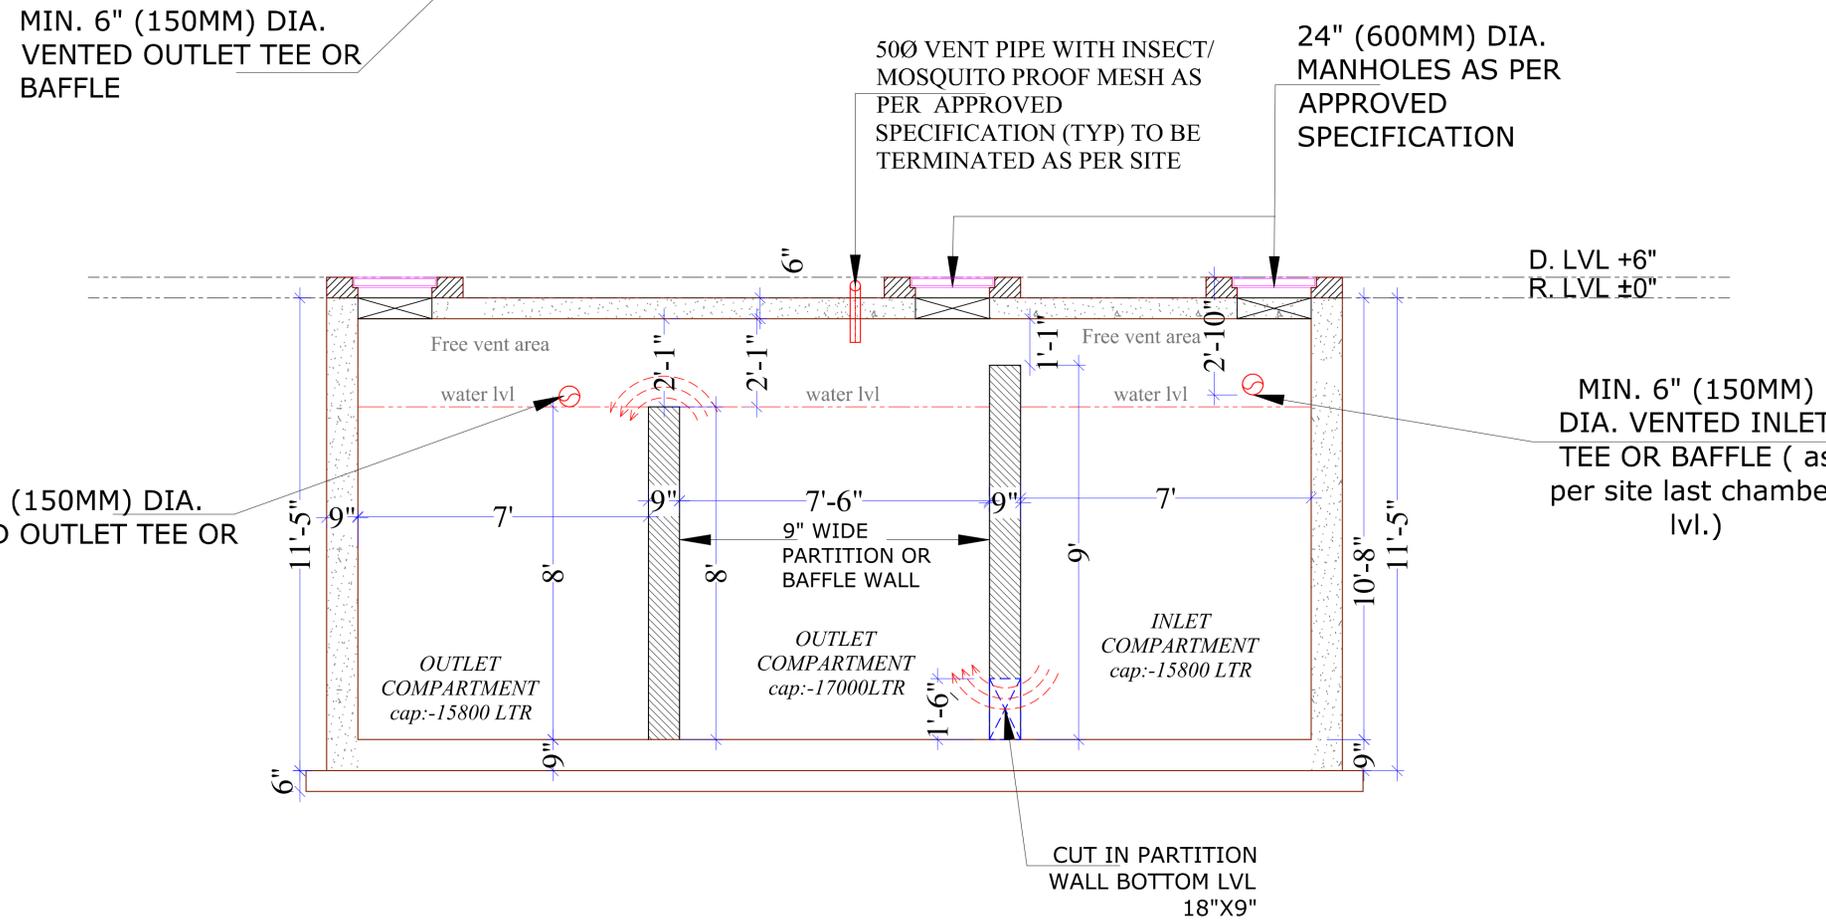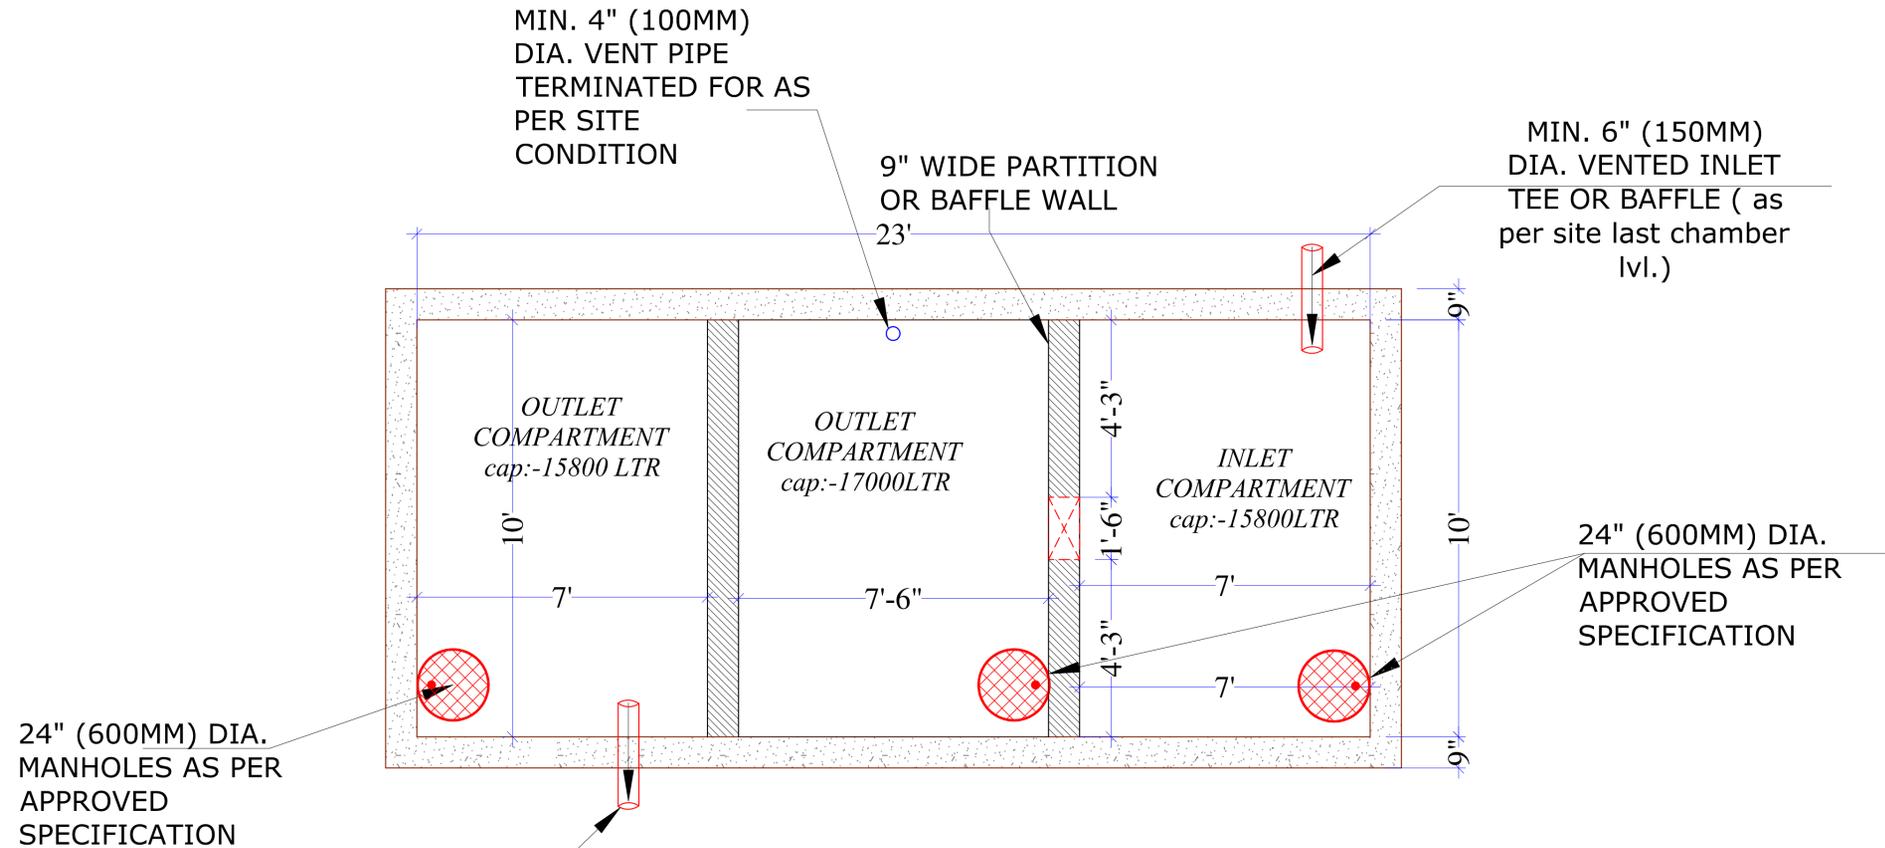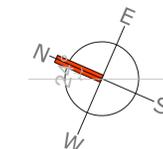

MIN. 6" (150MM) DIA.  
 VENTED OUTLET TEE OR  
 BAFFLE

MIN. 6" (150MM)  
 DIA. VENTED INLET  
 TEE OR BAFFLE ( as  
 per site last chamber  
 lvl.)

CUT IN PARTITION  
 WALL BOTTOM LVL  
 18"X9"