






1No. Telephone Jack, 1No. TV Coaxial Jack, 1Nos. 6A Socket Controlled by 1No. 6A Switch & 1Nos. 16A 5Pin Socket Controlled by 1No. 16A Switch



6 MODULE BOX SIZE 8" X 3",  
PLATE SIZE 226 X 90 MM

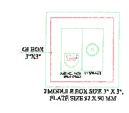

16A 5Pin Socket

+18"

Shree Vinayak Builders  
*Bannilal*  
Partners

*Vipul*  
VIPUL AGARWAL  
M.E.P. CONSULTANT  
B.E. ELECTRICAL

LEGENDS:

| Mounting Height | No. | ID      | Symbol                                                                                | Description   |
|-----------------|-----|---------|---------------------------------------------------------------------------------------|---|
| IN RCC SLAB     |     | CONDUIT |                                                                                       | Rigid PVC 25mm dia. Conduit /1.5 sqmm Wire For Light Points                                                                                   |
| IN RCC SLAB     |     | CONDUIT |                                                                                       | Rigid PVC 25mm dia. Conduit /2.5 sqmm Wire For Light Circuits                                                                                 |
| IN RCC SLAB     |     | CONDUIT |                                                                                       | Rigid PVC 25mm dia. Conduit / 4.00 sqmm Wire For Power Circuits                                                                               |
| IN RCC SLAB     |     | CONDUIT |                                                                                       | Submain Wire to DB From Main Panel on Ground Floor in 1nos. 32mm dia Conduits                                                                 |
| CEILING         | 02  | FAN/48" |  | CEILING FAN 48"   |
| CEILING         | 70  |         |  | LED CEILING TUBE LIGHT MAKE:- SYSKA LED CAT NO:- SSK-TS-20W                                                                                   |
| +90"            | 03  | TL/W    |  | LED WALL TUBE LIGHT MAKE:- SYSKA LED CAT NO:- SSK-TS-20W                                                                                      |
| +90"            | 01  | BULB    |  | LED BULB 20W MAKE:- SYSKA LED CAT NO. SKC-20W 5.7K/3K                                                                                         |
| CEILING         | 66  | DL      |  | LED 6" DOWN LIGHTER 20W (SURFACE MOUNTED) MAKE:- SYSKA LED CAT NO:- SDL-15W GLD 6.5K/4K                                                       |
| VENTILATOR HT.  | 02  | CR      |  | CEILING ROSE   |
| VENTILATOR HT.  | 02  | EXF     |  | 9" DIA FRESH AIR FAN   |
| +42"            | 07  | SB      |  | SWITCH BOARD   |
| +18"            | 03  | PP      |  | 16 A POWER POINT GYM   |
| +18"            | 02  | SET     |  | 1No. Telephone Jack, 1No. TV Coaxial Jack, 1Nos. 6A Socket Controlled by 1No. 6A Switch & 1Nos. 16A 5Pin Socket Controlled by 1No. 16A Switch |
| +60"            | 01  | MCB DB  |  | MCB DISTRIBUTION BOARD   |

SERVICE CONSULTANT

ASHI ASSOCIATES  
F 9 / 440 , Keshav Marg Chitrakut Scheme,Jaipur  
PH:91-0-93146-10438 ,0141-2440946, Mail:vipul8599@yahoo.com

ARCHITECTS:  
*Shri Krishan*  
CA/99/2545

SPACE GRID  
C-49, VIDYA APARTMENT, PARAS MARG, BAPU NAGAR, NEAR JANTA STORE CIRCLE, JAIPUR-302015  
PH-09314918766,0141-4005506 (O)  
Email:-info.spacegrid@gmail.com



PROJECT NAME:  
**NAKSHATRA**  
PROMOTER:  
**SHREE VINAYAK BUILDERS**

PROJECT:  
**KHASRA NO. 398/10 AT VILLAGE MOHANPURA, TEHSIL-SANGANER, JAIPUR**

DRAWING:  
**STILT FLOOR ELECTRIC CONDUIT PLAN**

DRN. BY:  
**RAJENDER**  
APPD. BY:  
**SANJAY**  
**VIPUL AGARWAL**

DATE:  
**01-10-2024**  
SCALE:  
**N.T.S.**


Vipul Agarwal  
M.E.P. CONSULTANT  
B.E. ELECTRICAL

LEGENDS:

| Mounting Height | No.     | ID      | Symbol | Description                                                                             |
|-----------------|---------|---------|--------|-----------------------------------------------------------------------------------------|
| IN RCC SLAB     | CONDUIT |         |        | Rigid PVC 25mm dia. Conduit / 1.5 sqmm Wire For Light Points                            |
| IN RCC SLAB     | CONDUIT |         |        | Rigid PVC 25mm dia. Conduit / 2.5 sqmm Wire For Light Circuits                          |
| IN RCC SLAB     | CONDUIT |         |        | Rigid PVC 25mm dia. Conduit / 4.00 sqmm Wire For Power Circuits                         |
| IN RCC SLAB     | CONDUIT |         |        | Submain Wire to DB From Main Panel on Ground Floor in Inos. 32mm dia Conduits           |
| CEILING         | 59      | FAN/48" |        | CEILING FAN 48"                                                                         |
| CEILING         | 19      | FAN/30" |        | CEILING FAN 30"                                                                         |
| CEILING         | 02      | FB      |        | FAN BOX                                                                                 |
| CEILING         | 09      | CHI     |        | CHANDELIER                                                                              |
| +90"            | 58      | TL/W    |        | LED WALL TUBE LIGHT MAKE:- SYSKA LED CAT NO.- SSK-TS-20W                                |
| +90"            | 75      | BULB    |        | LED BULB 20W MAKE:- SYSKA LED CAT NO.- SSK-20W 5.7K/3K                                  |
| +90"            | 11      | GL      |        | WALL BRACKETS AS DESIGN FOR GANESH LIGHT                                                |
| +78"            | 33      | ML      |        | 12X2 LED MIRROR LIGHT MAKE:- SYSKA LED CAT NO.- FPL-12X2                                |
| CEILING         | 345     | DL      |        | LED 6" DOWN LIGHTER 20W (SURFACE MOUNTED) MAKE:- SYSKA LED CAT NO.- SDL-15W GLD 6.5K/4K |
| VENTILATOR HT.  | 39      | CR      |        | CEILING ROSE                                                                            |
| VENTILATOR HT.  | 39      | EXP     |        | 9" DIA EXHAUST FAN                                                                      |
| +42"            | 158     | SB      |        | SWITCH BOARD                                                                            |
| +24"            | 49      | TEL     |        | TELEPHONE POINT                                                                         |
| +24"            | 49      | LP TEL  |        | 6A PLUG POINT FOR TELEPHONE                                                             |
| +48"            | 47      | TV      |        | TV COAXIAL POINT                                                                        |
| +48"            | 94      | LP TV   |        | 6A PLUG POINT FOR TV                                                                    |
| +24"            | 49      | LP      |        | 6A PLUG POINT FOR SIDE TABLE                                                            |
| +36"            | 00      | LP      |        | 6A PLUG POINT FOR STUDY TABLE                                                           |
| +72"            | 11      | LP-CH   |        | 6A PLUG POINT FOR CHIMNEY                                                               |
| +90"            | 46      | SAC     |        | SPLIT AC INDOOR UNIT                                                                    |
| +42"            | 11      | PP-MIX  |        | 16 A POWER POINT FOR MIXER                                                              |
| +42"            | 11      | PP-MIC  |        | 16 A POWER POINT FOR MICROWAVE                                                          |
| +78"            | 40      | PP-G    |        | 16 A POWER POINT FOR GEYSER                                                             |
| +54"            | 11      | PP-F    |        | 16 A POWER POINT FOR FRIDGE                                                             |
| +78"            | 11      | PP-WP   |        | 16 A POWER POINT FOR WATER PURIFIER                                                     |
| +48"            | 11      | PP-WM   |        | 16 A POWER POINT FOR WASHING MACHINE                                                    |
| +12"            | 22      | PP-INV. |        | 16 A POWER POINT FOR INVERTOR                                                           |
| +60"            | 11      | BP      |        | 6 A BELL PUSH                                                                           |
| +90"            | 11      | BZ      |        | BUZZER FOR CALL BELL                                                                    |
| +60"            | 11      | MCB DB  |        | MCB DISTRIBUTION BOARD                                                                  |

SERVICES CONSULTANT:  
ASHI ASSOCIATES,  
F 9 / 440 , Keshav Marg Chitrakut Scheme,Jaipur  
PH:91-0-93146-10438 ,0141-2440946 Mail:vipul8599@yahoo.com

|            |               |
|------------|---------------|
| DRN. BY:   | CHK. BY:      |
| RAJENDER   | SANJAY        |
| DATE :     | APPD. BY:     |
| 05-11-2024 | VIPUL AGARWAL |

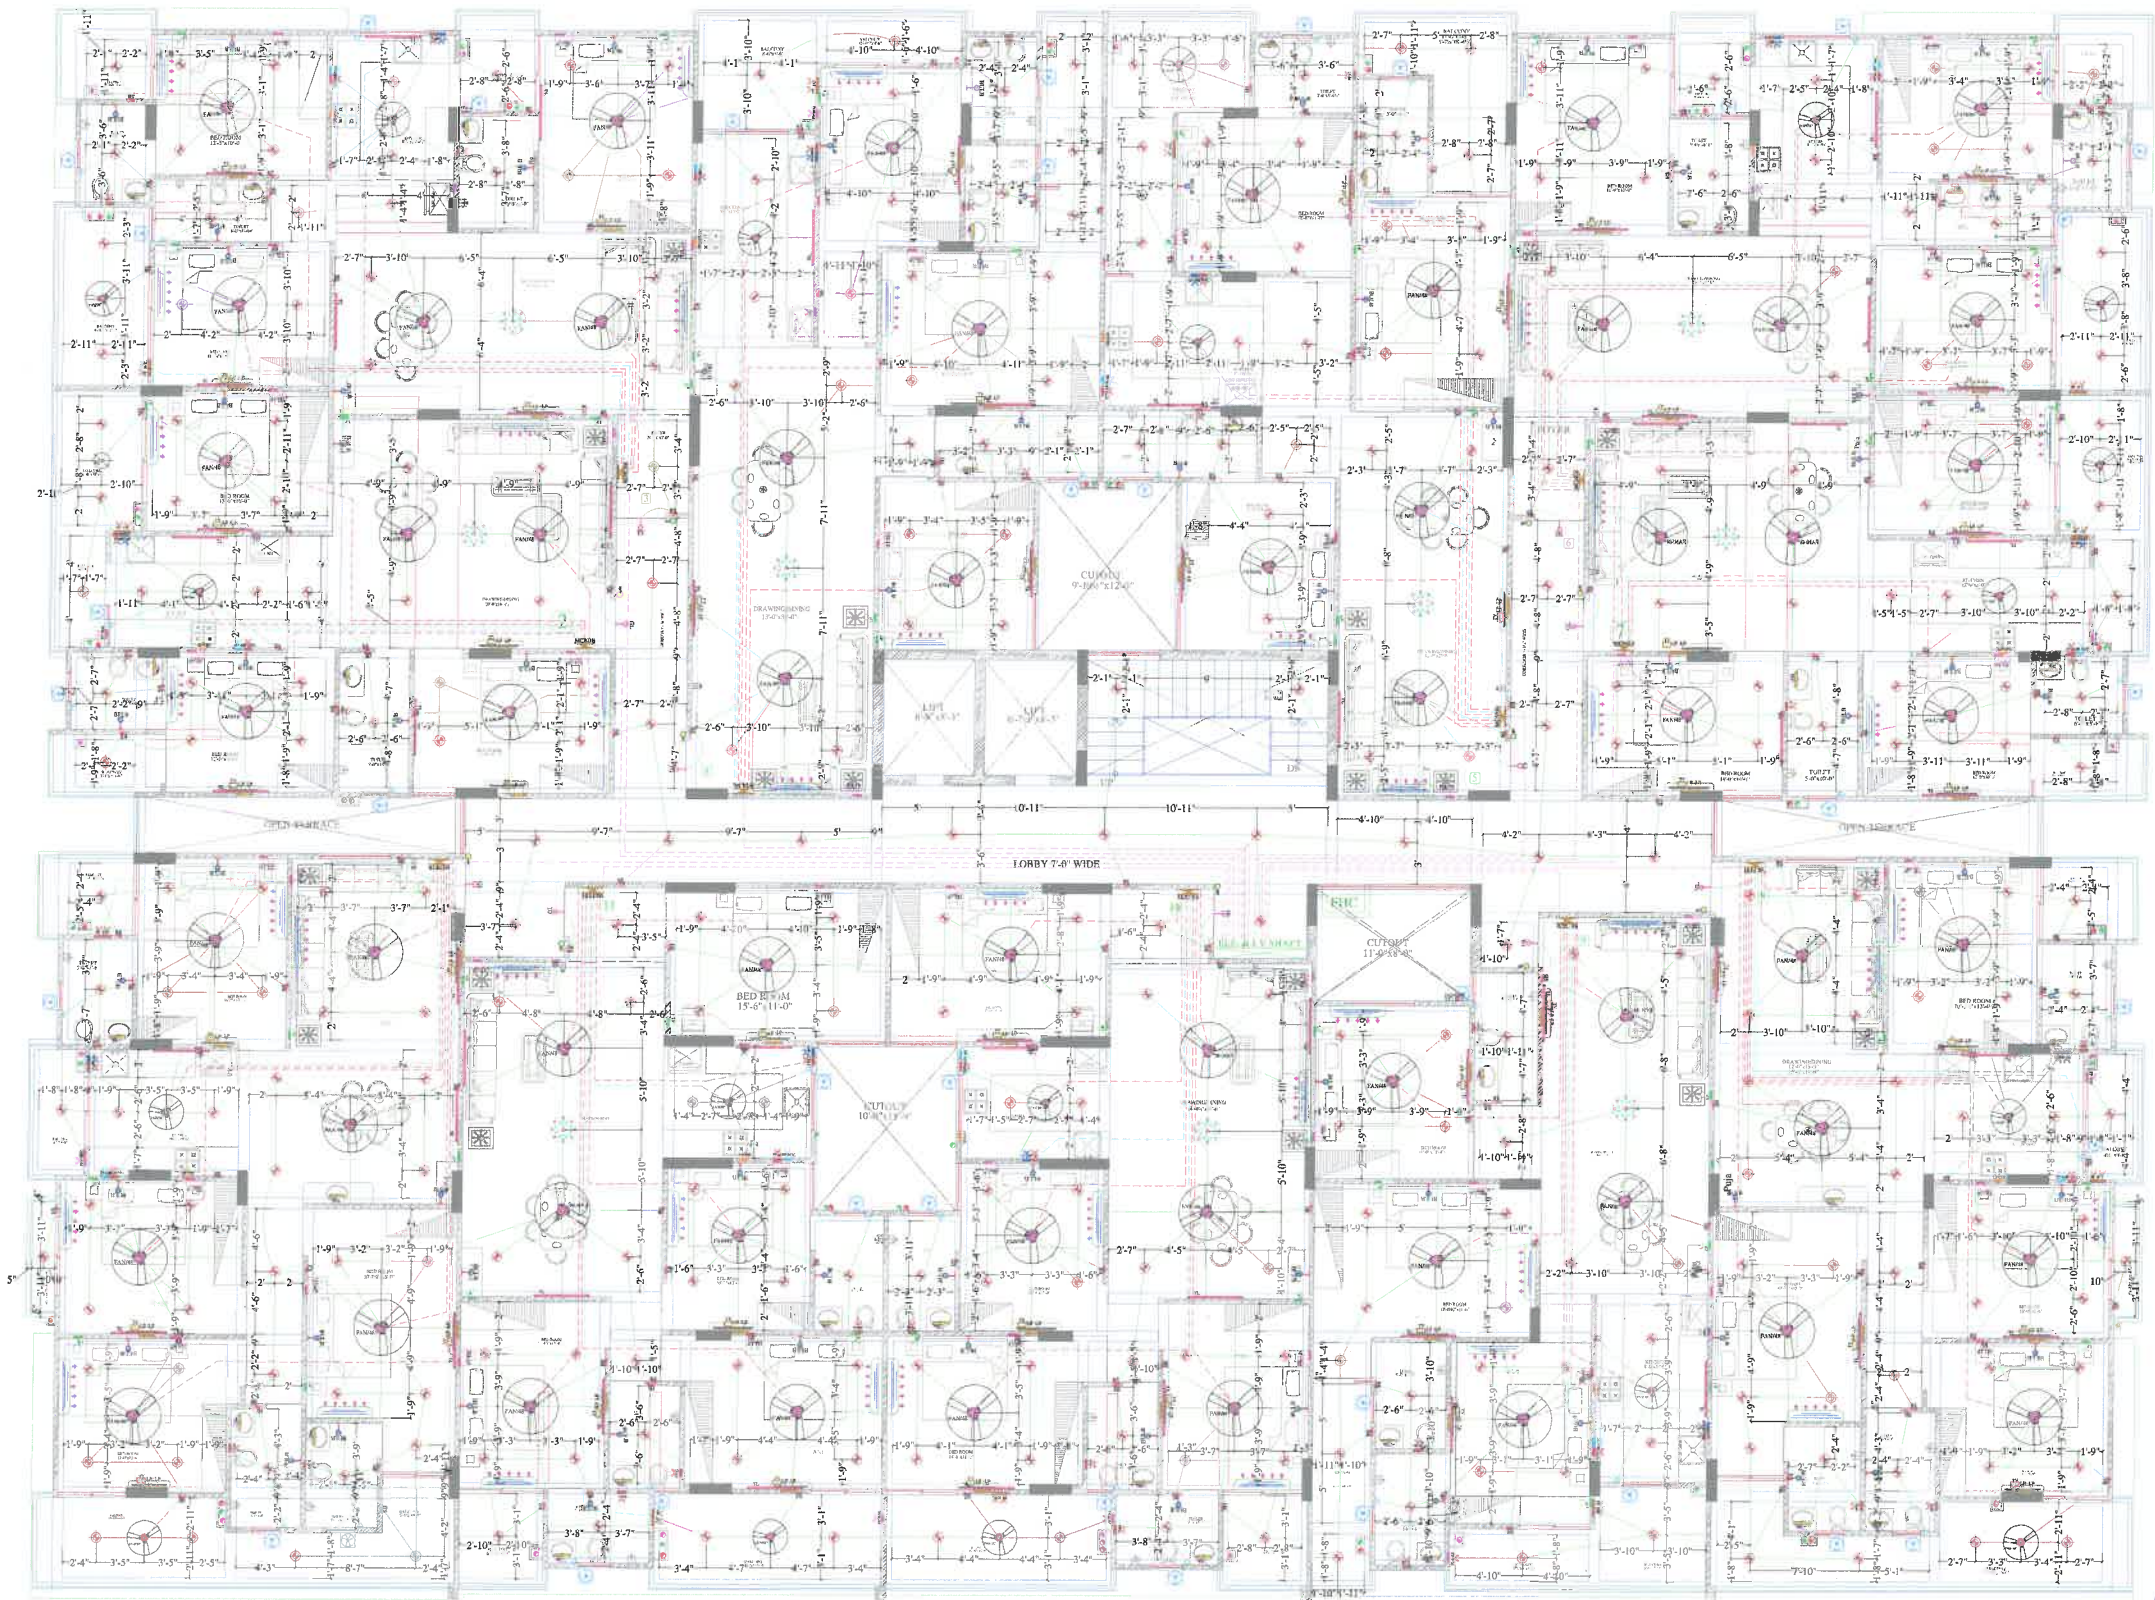

TYPICAL PLAN

----- ROAD 12 M WIDE -----

SHRI KRISHAN  
Architect  
CA/99/25451

ARCHITECTS:  
SPACE GRID  
C-49, VIDYA APARTMENT, PARAS MARG, BAPU NAGAR, NEAR JANTA STORE CIRCLE, JAIPUR-302015  
PH-09314918766.0141-4005506 (O)  
Email:info.spacegrid@gmail.com



|                        |                                                                  |
|------------------------|------------------------------------------------------------------|
| PROJECT NAME:          | DRAWING:                                                         |
| NAKSHATRA              | FIRST FLOOR ELECTRICAL CONDUIT PLAN                              |
| PROMOTER:              | PROJECT ADDRESS :                                                |
| SHREE VINAYAK BUILDERS | KHASRA NO. 398/10 AT VILLAGE MOHANPURA, TEHSIL- SANGANER, JAIPUR |

|               |                     |
|---------------|---------------------|
| DRN. BY:      | APPD. BY:           |
| vinod kumawat | Shri Krishan Sharma |
| SCALE:        | DATE:               |
| N.T.S.        |                     |

Shree Vinayak Builders

*Bannik*  
Partners

*Vipul*  
VIPUL AGARWAL  
M.E.P. CONSULTANT  
B.E. ELECTRICAL

LEGENDS:

| Mounting Height | No.     | ID     | Symbol | Description                                                                                     |
|-----------------|---------|--------|--------|-------------------------------------------------------------------------------------------------|
| IN FLOOR        | CONDUIT | TEL    |        | Rigid PVC 25mm dia. Conduit / 0.5mm 2 Pair Wire For Tel Wiring                                  |
| IN FLOOR        | CONDUIT | TV     |        | Rigid PVC 25mm dia. Conduit / RG6 Cable For TV Wiring                                           |
| IN RCC SLAB     | CONDUIT |        |        | 1 Nos. 32 mm dia Conduits From Flat LV System to Drop LV Shaft                                  |
| IN RCC SLAB     | CONDUIT | FIRE   |        | Rigid PVC 25mm dia. Conduit / 2X1.5 sq. mm Copper Wire For Fire Alarm                           |
| IN RCC SLAB     | CONDUIT | CCTV   |        | Rigid PVC 25mm dia. Conduit / 3+1 Coaxial Wire / Cat 6 UTP Cable For Security Camera (C.C.T.V.) |
| +24"            | 49      | TEL    |        | TELEPHONE POINT                                                                                 |
| +24"            | 49      | LP TEL |        | 6A PLUG POINT FOR TELEPHONE                                                                     |
| +48"            | 47      | TV     |        | TV COAXIAL POINT                                                                                |
| +48"            | 94      | LP TV  |        | 6A PLUG POINT FOR TV                                                                            |
| +42"            | 01      | MCP    |        | MANUAL CALL POINT                                                                               |
| +90"            | 01      | HO     |        | HOOTER POINT                                                                                    |
| +90"            | 02      | CCTV   |        | WALL MOUNTED CCTV CAMERA                                                                        |
| +24"            | 11      | LV JB  |        | LV SYSTEM JOINT BOX                                                                             |

SERVICES CONSULTANT:

ASHI ASSOCIATES


F 9 / 440 , Keshav Marg Chitrakut Scheme, Jaipur  
PH-91-0-93146-10438, 0141-2440946 Mail: vipul8599@yahoo.com

TYPICAL PLAN

----- ROAD 12 M WIDE -----

*SHRI KRISHAN*  
Architect  
91-933025451

**SPACE GRID**  
C-49, VIDYA APARTMENT, PARAS MARG, BAPU NAGAR, NEAR JANTA STORE CIRCLE, JAIPUR-302015  
PH-09314918766, 0141-4005506 (O)  
Email: info.spacegrid@gmail.com

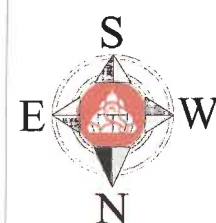

PROJECT NAME:

NAKSHATRA

PROMOTER:

SHREE VINAYAK BUILDERS

DRAWING:

FIRST FLOOR LV CONDUIT PLAN

PROJECT ADDRESS :

KHASRA NO. 398/10 AT VILLAGE MOHANPURA, TEHSIL- SANGANER, JAIPUR

DRN. BY:

vinod kumawat

SCALE:

N.T.S.

APPD. BY:

Shri Krishan Sharma

DATE:

ARCHITECTS:

DRN. BY:

RAJENDER

DATE :

05-11-2024

CHK. BY:

SANJAY

APPD. BY:

VIPUL AGARWAL



TYPICAL PLAN

Shree Vinayak Builders  
*Banwala*  
*Vipul*  
VIPUL AGARWAL  
M.E.P. CONSULTANT  
B.E. ELECTRICAL

LEGENDS:

| Mounting Height | No.     | ID     | Symbol | Description                                                                                     |
|-----------------|---------|--------|--------|-------------------------------------------------------------------------------------------------|
| IN FLOOR        | CONDUIT | TEL    |        | Rigid PVC 25mm dia. Conduit /0.5mm 2 Pair Wire For Tel Wiring                                   |
| IN FLOOR        | CONDUIT | TV     |        | Rigid PVC 25mm dia. Conduit /RG6 Cable For TV Wiring                                            |
| IN RCC SLAB     | CONDUIT |        |        | 1Nos. 32 mm dia Conduits From Flat LV System to Drop LV Shaft                                   |
| IN RCC SLAB     | CONDUIT | FIRE   |        | Rigid PVC 25mm dia. Conduit / 2X1.5 sq. mm Copper Wire For Fire Alarm                           |
| IN RCC SLAB     | CONDUIT | CCTV   |        | Rigid PVC 25mm dia. Conduit /3+1 Coaxial Wire / Cat 6 UTP Cable For Security Camera (C.C.T.V.). |
| +24"            | 49      | TEL    |        | TELEPHONE POINT                                                                                 |
| +24"            | 49      | LP TEL |        | 6A PLUG POINT FOR TELEPHONE                                                                     |
| +48"            | 47      | TV     |        | TV COAXIAL POINT                                                                                |
| +48"            | 94      | LP TV  |        | 6A PLUG POINT FOR TV                                                                            |
| +42"            | 01      | MCP    |        | MANUAL CALL POINT                                                                               |
| +90"            | 01      | HO     |        | HOOTER POINT                                                                                    |
| +90"            | 02      | CCTV   |        | WALL MOUNTED CCTV CAMERA                                                                        |
| +24"            | 11      | LV JB  |        | LV SYSTEM JOINT BOX                                                                             |

SERVICES CONSULTANT:  
ASHI ASSOCIATES,

F 9 / 440 , Keshav Marg Chitrakut Scheme,Jaipur  
PH:91-0-93146-10438 ,0141-2440946 Mail:vipul8599@yahoo.com

SHRI KRISHAN  
Architect  
CA/99/25451



SPACE GRID

C-49, VIDYA APARTMENT, PARAS MARG, BAPU NAGAR, NEAR JANTA STORE CIRCLE, JAIPUR-302015  
PH-09314918766,0141-4005506 (O)  
Email:info.spacegrid@gmail.com



PROJECT NAME:  
NAKSHATRA  
PROMOTER:  
SHREE VINAYAK BUILDERS

DRAWING:  
2ND TO 5TH FLOOR LV CONDUIT PLAN  
PROJECT ADDRESS :  
KHASRA NO. 398/10 AT VILLAGE MOHANPURA, TEHSIL- SANGANER, JAIPUR

DRN. BY:  
vinod kumawat  
APPD. BY:  
Shri Krishan Sharma  
SCALE:  
N.T.S.  
DATE:

DRN. BY:  
RAJENDER  
CHK. BY:  
SANJAY  
DATE :  
05-11-2024  
APPD. BY:  
VIPUL AGARWAL

## LEGENDS:

| Mounting Height | No. | ID      | Symbol | Description                                                                            |
|-----------------|-----|---------|--------|----------------------------------------------------------------------------------------|
| IN RCC SLAB     |     | CONDUIT |        | Rigid PVC 25mm dia. Conduit / 1.5 sqmm Wire For Light Points                           |
| IN RCC SLAB     |     | CONDUIT |        | Rigid PVC 25mm dia. Conduit / 2.5 sqmm Wire For Light Circuits                         |
| IN RCC SLAB     |     | CONDUIT |        | Rigid PVC 25mm dia. Conduit / 4.00 sqmm Wire For Power Circuits                        |
| IN RCC SLAB     |     | CONDUIT |        | Submain Wire to DB From Main Panel on Ground Floor in 1nos. 32mm dia Conduits          |
| CEILING         | 59  | FAN/48" |        | CEILING FAN 48"                                                                        |
| CEILING         | 19  | FAN/30" |        | CEILING FAN 30"                                                                        |
| CEILING         | 02  | FB      |        | FAN BOX                                                                                |
| CEILING         | 09  | CH1     |        | CHANDELIER                                                                             |
| +90"            | 58  | TL/W    |        | LED WALL TUBE LIGHT MAKE:- SYSKA LED CAT NO.-SSK-T5-20W                                |
| +90"            | 75  | BULB    |        | LED BULB 20W MAKE:- SYSKA LED CAT NO.-SSK-20W 5.7K/3K                                  |
| +90"            | 11  | CL      |        | WALL BRACKETS AS DESIGN FOR GANESH LIGHT                                               |
| +78"            | 33  | ML      |        | 12X2 LED MIRROR LIGHT MAKE:- SYSKA LED CAT NO.-RPL-12X2                                |
| CEILING         | 345 | DL      |        | LED 6" DOWN LIGHTER 20W (SURFACE MOUNTED) MAKE:- SYSKA LED CAT NO.-SDL-15W GLD 6.5K/4K |
| VENTILATOR HT.  | 39  | CR      |        | CEILING ROSE                                                                           |
| VENTILATOR HT.  | 39  | EXF     |        | 9" DIA EXHAUST FAN                                                                     |
| +42"            | 158 | SB      |        | SWITCH BOARD                                                                           |
| +24"            | 49  | TEL     |        | TELEPHONE POINT                                                                        |
| +24"            | 49  | LP TEL  |        | 6A PLUG POINT FOR TELEPHONE                                                            |
| +48"            | 47  | TV      |        | TV COAXIAL POINT                                                                       |
| +48"            | 94  | LP TV   |        | 6A PLUG POINT FOR TV                                                                   |
| +24"            | 49  | LP      |        | 6A PLUG POINT FOR SIDE TABLE                                                           |
| +36"            | 00  | LP      |        | 6A PLUG POINT FOR STUDY TABLE                                                          |
| +72"            | 11  | LP-CH   |        | 6A PLUG POINT FOR CHIMNEY                                                              |
| +90"            | 46  | SAC     |        | SPLIT AC INDOOR UNIT                                                                   |
| +42"            | 11  | PP-MIX  |        | 16 A POWER POINT FOR MIXER                                                             |
| +42"            | 11  | PP-MIC  |        | 16 A POWER POINT FOR MICROWAVE                                                         |
| +78"            | 40  | PP-G    |        | 16 A POWER POINT FOR GEYSER                                                            |
| +54"            | 11  | PP-F    |        | 16 A POWER POINT FOR FRIDGE                                                            |
| +78"            | 11  | PP-WP   |        | 16 A POWER POINT FOR WATER PURIFIER                                                    |
| +48"            | 11  | PP-WM   |        | 16 A POWER POINT FOR WASHING MACHINE                                                   |
| +12"            | 22  | PP-INV. |        | 16 A POWER POINT FOR INVERTOR                                                          |
| +60"            | 11  | BP      |        | 6 A BELL PUSH                                                                          |
| +90"            | 11  | BZ      |        | BUZZER FOR CALL BELL                                                                   |
| +60"            | 11  | MCB DB  |        | MCB DISTRIBUTION BOARD                                                                 |

SERVICES CONSULTANT:

ASHI ASSOCIATES,

F 9 / 440 , Keshav Marg Chitrakut Scheme,Jaipur  
PH:91-0-93146-10438 ,0141-2440946 Mail:vipul8599@yahoo.com

DRN. BY:

RAJENDER

DATE :


05-11-2024

CHK. BY:

SANJAY

APPD. BY:

VIPUL AGARWAL

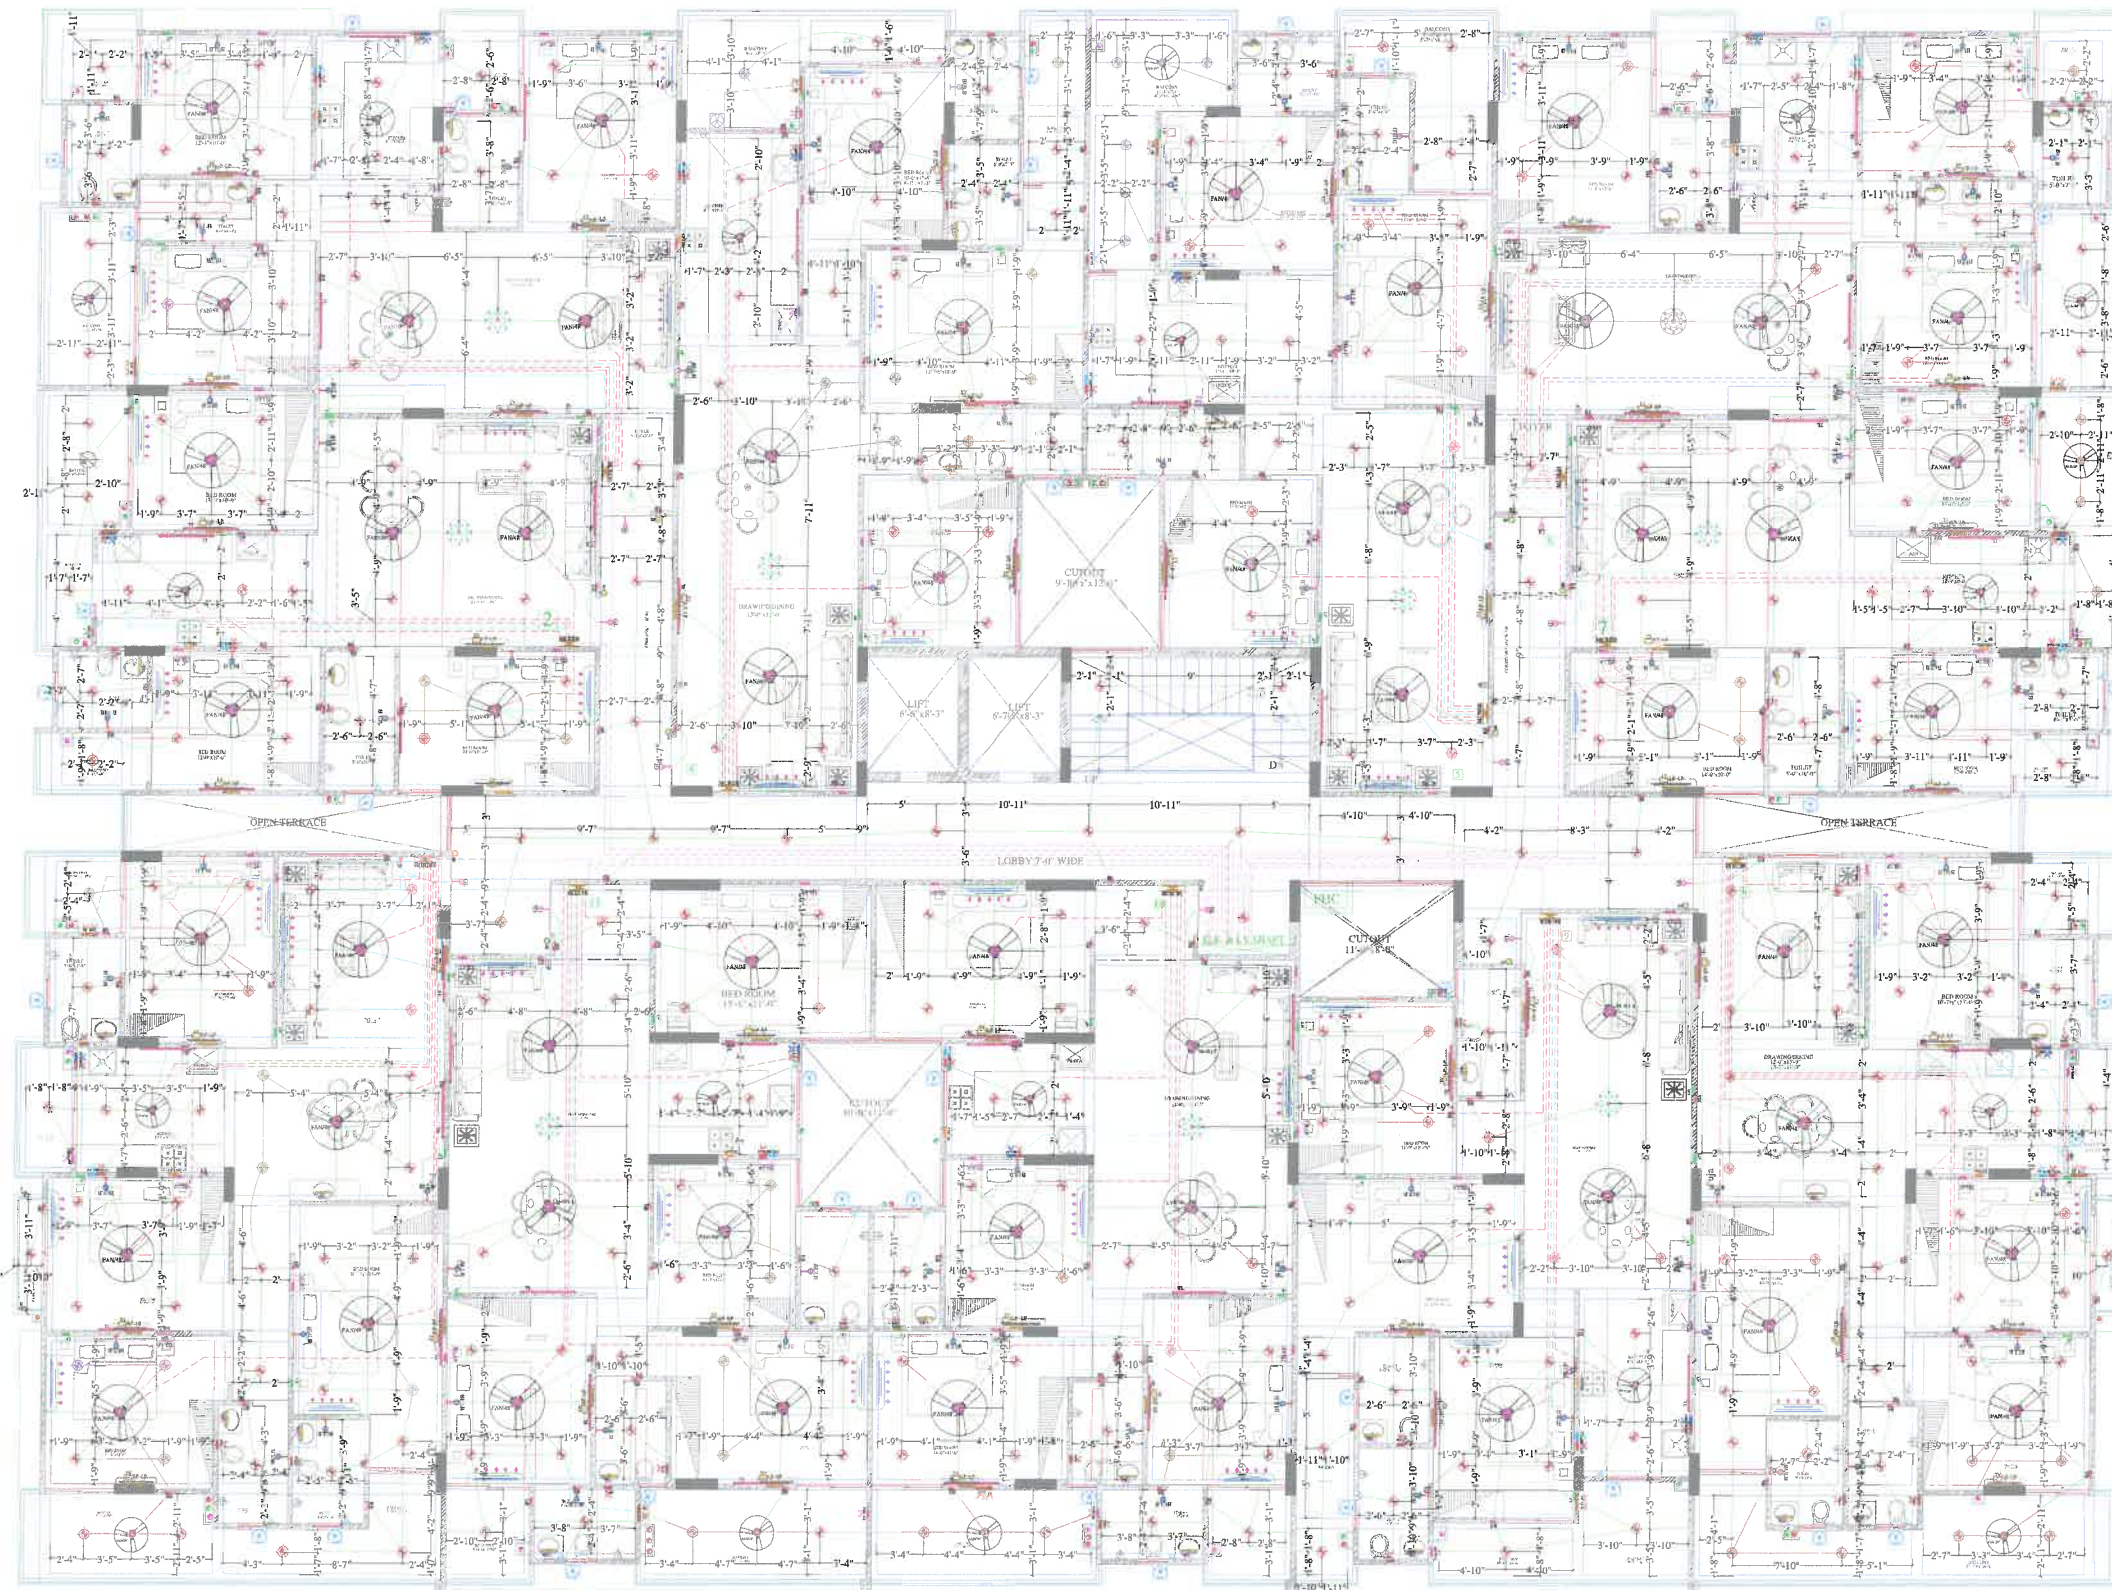

TYPICAL PLAN



PROJECT NAME:

NAKSHATRA

PROMOTER:

SHREE VINAYAK BUILDERS

DRAWING:

2ND TO 5TH FLOOR ELECTRICAL CONDUIT PLAN

PROJECT ADDRESS :

KHASRA NO. 398/10 AT VILLAGE  
MOHANPURA, TEHSIL- SANGANER, JAIPUR

DRN. BY:

vinod kumawat

APPD. BY:

Shri Krishan Sharma

SCALE:

N.T.S.

DATE:

ARCHITECTS:



SPACE GRID

C-49, VIDYA APARTMENT, PARAS  
MARG, BAPU NAGAR, NEAR JANTA  
STORE CIRCLE, JAIPUR-302015  
PH-09314918766,0141-4005506 (O)  
Email:info.spacegrid@gmail.comSHRI KRISHAN  
Architect  
CA/99/25451



-----ROAD 12 M WIDE-----


Shree Vinayak Builders

*Bhavin*  
Partner

*Vipul*  
VIPUL AGARWAL  
M.E.P. CONSULTANT  
B.E. ELECTRICAL

LEGENDS:

| Mounting Height | No.     | ID     | Symbol | Description                                                                                     |
|-----------------|---------|--------|--------|-------------------------------------------------------------------------------------------------|
| IN FLOOR        | CONDUIT |        | TEL    | Rigid PVC 25mm dia. Conduit /0.5mm 2 Pair Wire For Tel Wiring                                   |
| IN FLOOR        | CONDUIT |        | TV     | Rigid PVC 25mm dia. Conduit /RG6 Cable For TV Wiring                                            |
| IN RCC SLAB     | CONDUIT |        |        | 1Nos. 32 mm dia Conduits From Flat LV System to Drop LV Shaft                                   |
| IN RCC SLAB     | CONDUIT |        | FIRE   | Rigid PVC 25mm dia. Conduit / 2X1.5 sq. mm Copper Wire For Fire Alarm                           |
| IN RCC SLAB     | CONDUIT |        | CCTV   | Rigid PVC 25mm dia. Conduit /3+1 Coaxial Wire / Cat 6 UTP Cable For Security Camera (C.C.T.V.). |
| +24"            | 49      | TEL    |        | TELEPHONE POINT                                                                                 |
| +24"            | 49      | LP TEL |        | 6A PLUG POINT FOR TELEPHONE                                                                     |
| +48"            | 47      | TV     |        | TV COAXIAL POINT                                                                                |
| +48"            | 94      | LP TV  |        | 6A PLUG POINT FOR TV                                                                            |
| +42"            | 01      | MCP    |        | MANUAL CALL POINT                                                                               |
| +90"            | 01      | HO     |        | HOOTER POINT                                                                                    |
| +90"            | 02      | CCTV   |        | WALL MOUNTED CCTV CAMERA                                                                        |
| +24"            | 11      | LV JB  |        | LV SYSTEM JOINT BOX                                                                             |

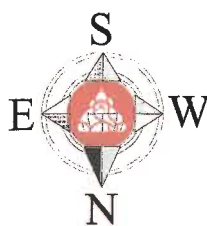


PROJECT NAME:  
**NAKSHATRA**  
PROMOTER:  
**SHREE VINAYAK BUILDERS**

DRAWING:  
**6TH FLOOR LV CONDUIT PLAN**  
PROJECT ADDRESS :  
**KHASRA NO. 398/10 AT VILLAGE MOHANPURA, TEHSIL- SANGANER, JAIPUR**

DRN. BY:  
vinod kumawat  
APPD. BY:  
Shri Krishan Sharma  
SCALE:  
N.T.S.  
DATE:

ARCHITECTS:  
**SHRI KRISHAN**  
*Architect*  
CA/99/25451  
**SPACE GRID**  
C-49, VIDYA APARTMENT, PARAS MARG, BAPU NAGAR, NEAR JANTA STORE CIRCLE, JAIPUR-302015  
PH-09314918766,0141-4005506 (O)  
Email:-info.spacegrid@gmail.com

DRN. BY:  
**RAJENDER**  
CHK. BY:  
**SANJAY**  
APPD. BY:  
**VIPUL AGARWAL**  
DATE :  
**05-11-2024**

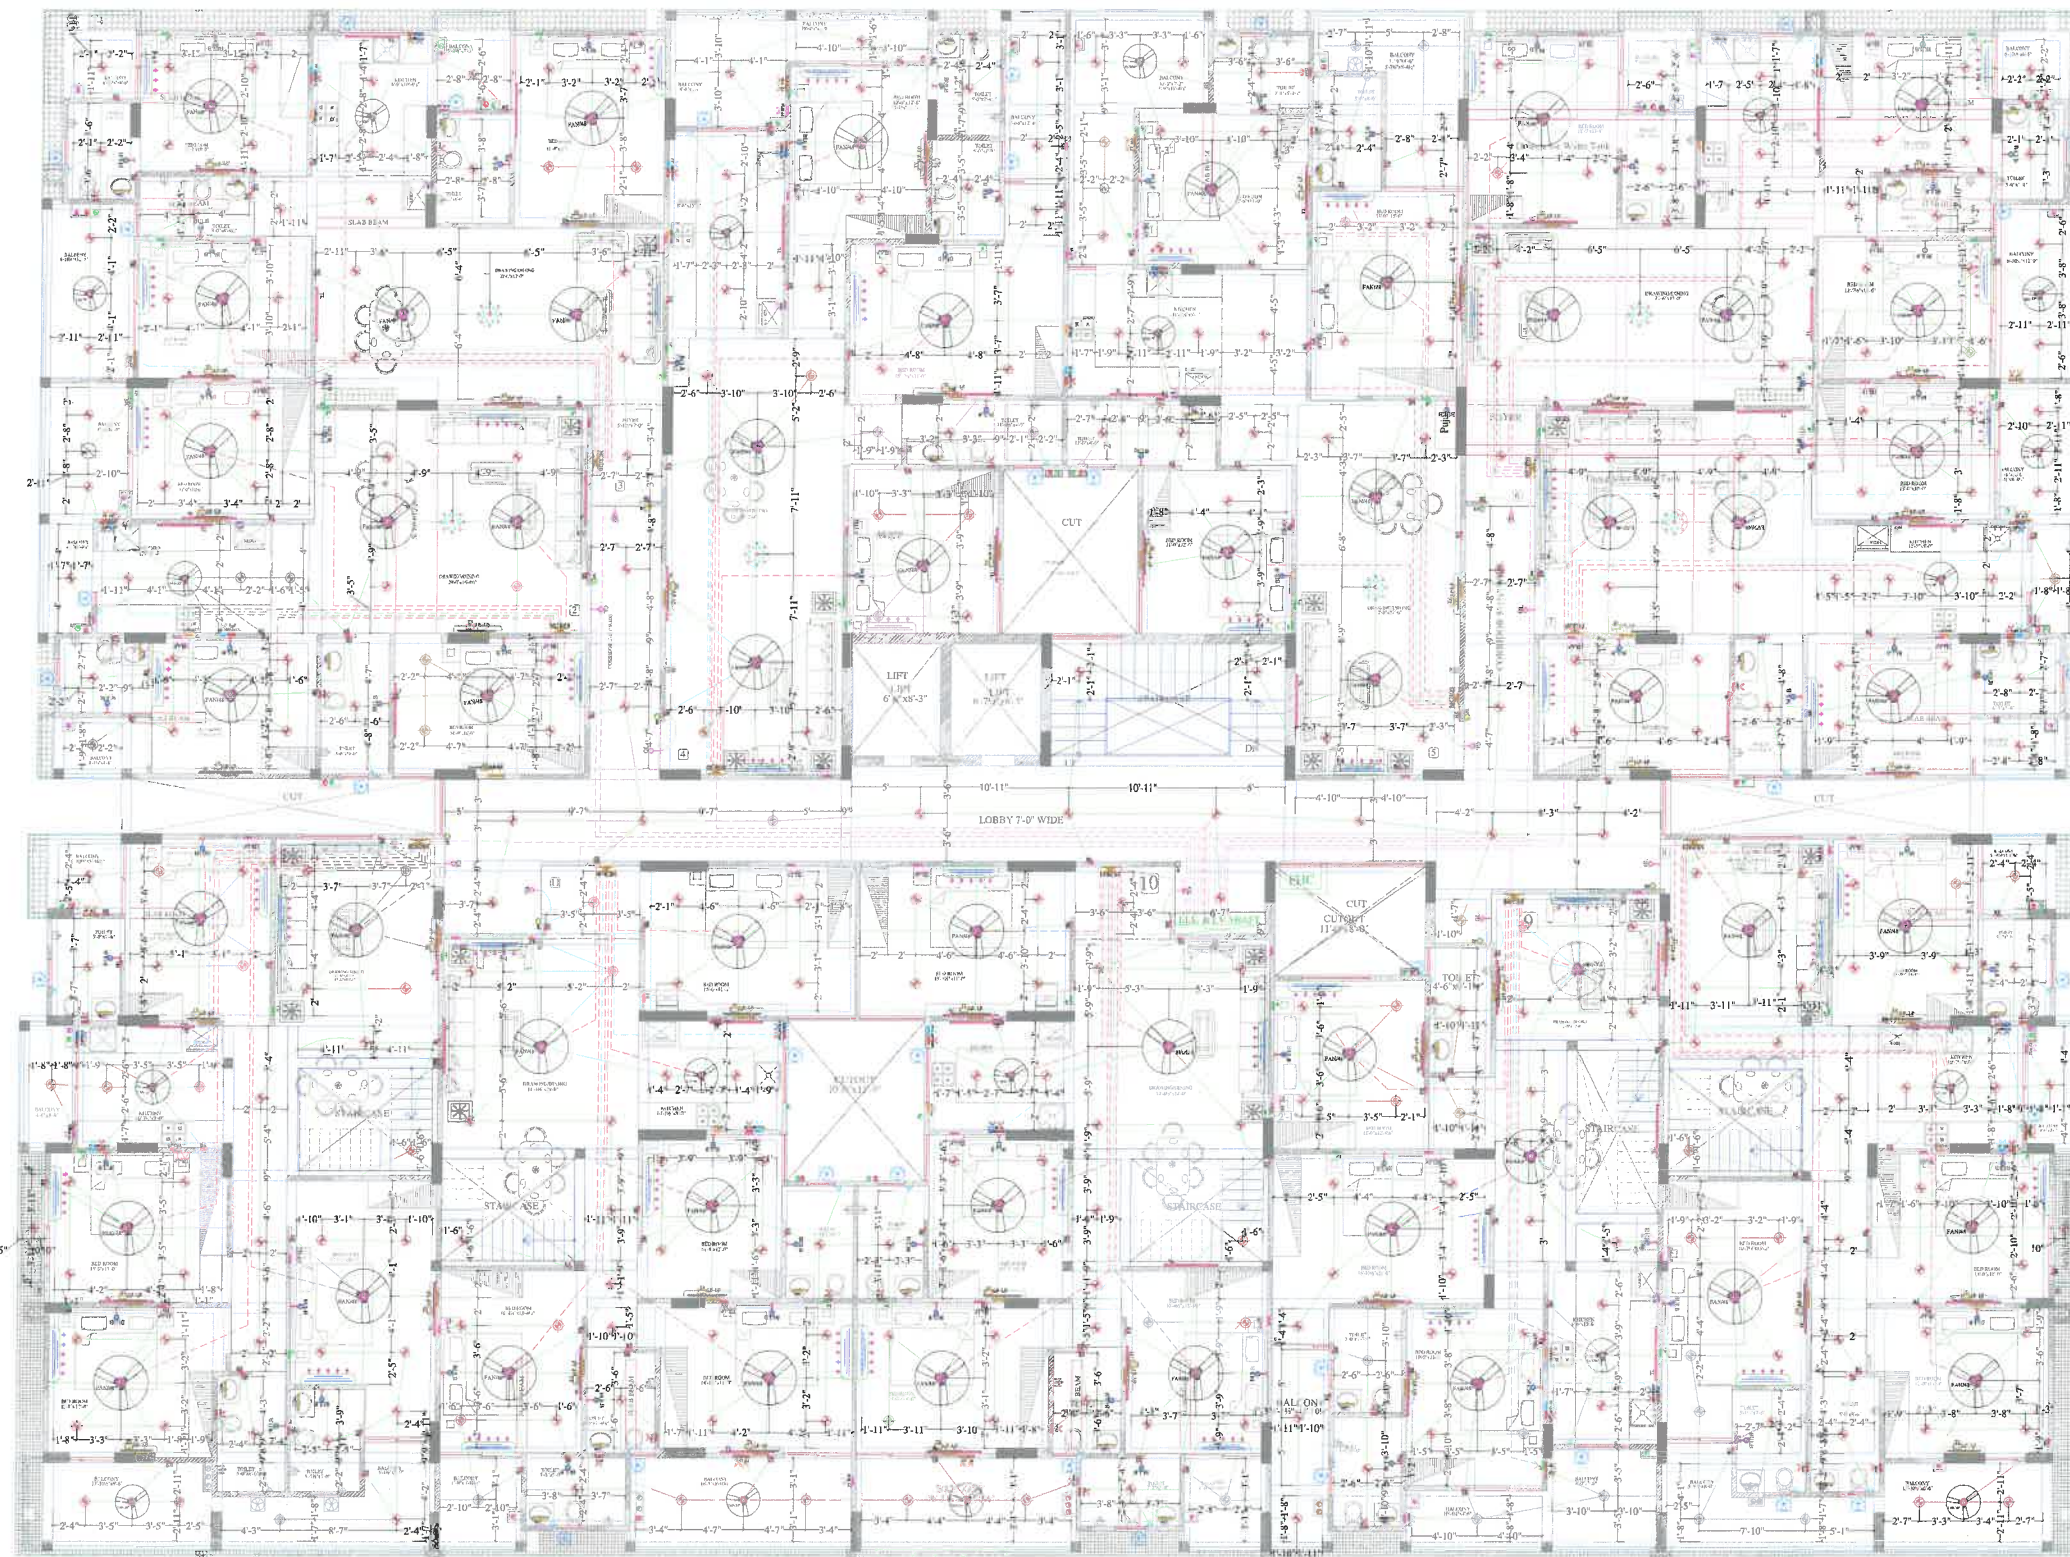

----- ROAD 12 M WIDE -----

## LEGENDS:

| Mounting Height | No.     | ID      | Symbol | Description                                                                            |
|-----------------|---------|---------|--------|----------------------------------------------------------------------------------------|
| IN RCC SLAB     | CONDUIT |         |        | Rigid PVC 25mm dia. Conduit / 1.5 sqmm Wire For Light Points                           |
| IN RCC SLAB     | CONDUIT |         |        | Rigid PVC 25mm dia. Conduit / 2.5 sqmm Wire For Light Circuits                         |
| IN RCC SLAB     | CONDUIT |         |        | Rigid PVC 25mm dia. Conduit / 4.00 sqmm Wire For Power Circuits                        |
| IN RCC SLAB     | CONDUIT |         |        | Submain Wire to DB From Main Panel on Ground Floor in 1nos. 32mm dia Conduits          |
| CEILING         | 55      | FAN/48" |        | CEILING FAN 48"                                                                        |
| CEILING         | 19      | FAN/30" |        | CEILING FAN 30"                                                                        |
| CEILING         | 02      | FB      |        | FAN BOX                                                                                |
| CEILING         | 06      | CHI     |        | CHANDELIER                                                                             |
| +90"            | 57      | TL/W    |        | LED WALL TUBE LIGHT MAKE- SYSKA LED CAT NO.- SSK-15-20W                                |
| +90"            | 71      | BULB    |        | LED BULB 20W MAKE- SYSKA LED CAT NO. SSK-20W 5.7K/3K                                   |
| +90"            | 11      | GL      |        | WALL BRACKETS AS DESIGN FOR GANESH LIGHT                                               |
| +78"            | 31      | ML      |        | 12X2 LED MIRROR LIGHT MAKE- SYSKA LED CAT NO.- FFL-12X2                                |
| CEILING         | 353     | DL      |        | LED 6" DOWN LIGHTER 20W (SURFACE MOUNTED) MAKE- SYSKA LED CAT NO.- SDL-15W QLD 6.5K/4K |
| VENTILATOR HT.  | 39      | CR      |        | CEILING ROSE                                                                           |
| VENTILATOR HT.  | 39      | EXF     |        | 9" DIA EXHAUST FAN                                                                     |
| +42"            | 162     | SB      |        | SWITCH BOARD                                                                           |
| +24"            | 49      | TEL     |        | TELEPHONE POINT                                                                        |
| +24"            | 49      | LP TEL  |        | 6A PLUG POINT FOR TELEPHONE                                                            |
| +48"            | 47      | TV      |        | TV COAXIAL POINT                                                                       |
| +48"            | 94      | LP TV   |        | 6A PLUG POINT FOR TV                                                                   |
| +24"            | 43      | LP      |        | 6A PLUG POINT FOR SIDE TABLE                                                           |
| +36"            | 00      | LP      |        | 6A PLUG POINT FOR STUDY TABLE                                                          |
| +72"            | 11      | LP-CH   |        | 6A PLUG POINT FOR CHIMNEY                                                              |
| +90"            | 46      | SAC     |        | SPLIT AC INDOOR UNIT                                                                   |
| +42"            | 11      | PP-MIX  |        | 16 A POWER POINT FOR MIXER                                                             |
| +42"            | 11      | PP-MIC  |        | 16 A POWER POINT FOR MICROWAVE                                                         |
| +78"            | 40      | PP-G    |        | 16 A POWER POINT FOR GEYSER                                                            |
| +54"            | 11      | PP-F    |        | 16 A POWER POINT FOR FRIDGE                                                            |
| +78"            | 11      | PP-WP   |        | 16 A POWER POINT FOR WATER PURIFIER                                                    |
| +48"            | 11      | PP-WM   |        | 16 A POWER POINT FOR WASHING MACHINE                                                   |
| +12"            | 22      | PP-INV. |        | 16 A POWER POINT FOR INVERTOR                                                          |
| +60"            | 11      | BP      |        | 6 A BELL PUSH                                                                          |
| +90"            | 11      | BZ      |        | BUZZER FOR CALL BELL                                                                   |
| +60"            | 11      | MCB DB  |        | MCB DISTRIBUTION BOARD                                                                 |

SERVICES CONSULTANT:

ASHI ASSOCIATES ,

F 9 / 440 , Keshav Marg Chitrakut Scheme,Jaipur  
PH:91-0-93146-10438 ,0141-2440946 Mail: vipul8599@yahoo.com

DRN. BY:

RAJENDER

DATE :

05-11-2024

CHK. BY:

SANJAY

APPD. BY:

VIPUL AGARWAL



PROJECT NAME:

NAKSHATRA

PROMOTER:

SHREE VINAYAK BUILDERS

DRAWING:

6TH FLOOR ELECTRICAL CONDUIT PLAN

PROJECT ADDRESS :

KHASRA NO. 398/10 AT VILLAGE  
MOHANPURA, TEHSIL- SANGANER, JAIPUR

DRN. BY:

vinod kumawat

SCALE:

N.T.S.

APPD. BY:

Shri Krishan Sharma


DATE:

ARCHITECTS:

SHRI KRISHAN SHARMA  
Architect  
C-49, VIDYA APARTMENT, PARAS  
MARG, BAPU NAGAR, NEAR JANTA  
STORE CIRCLE, JAIPUR-302015  
PH-09314918766,0141-4005506 (O)  
Email:-info.spacegrid@gmail.com



SPACE GRID

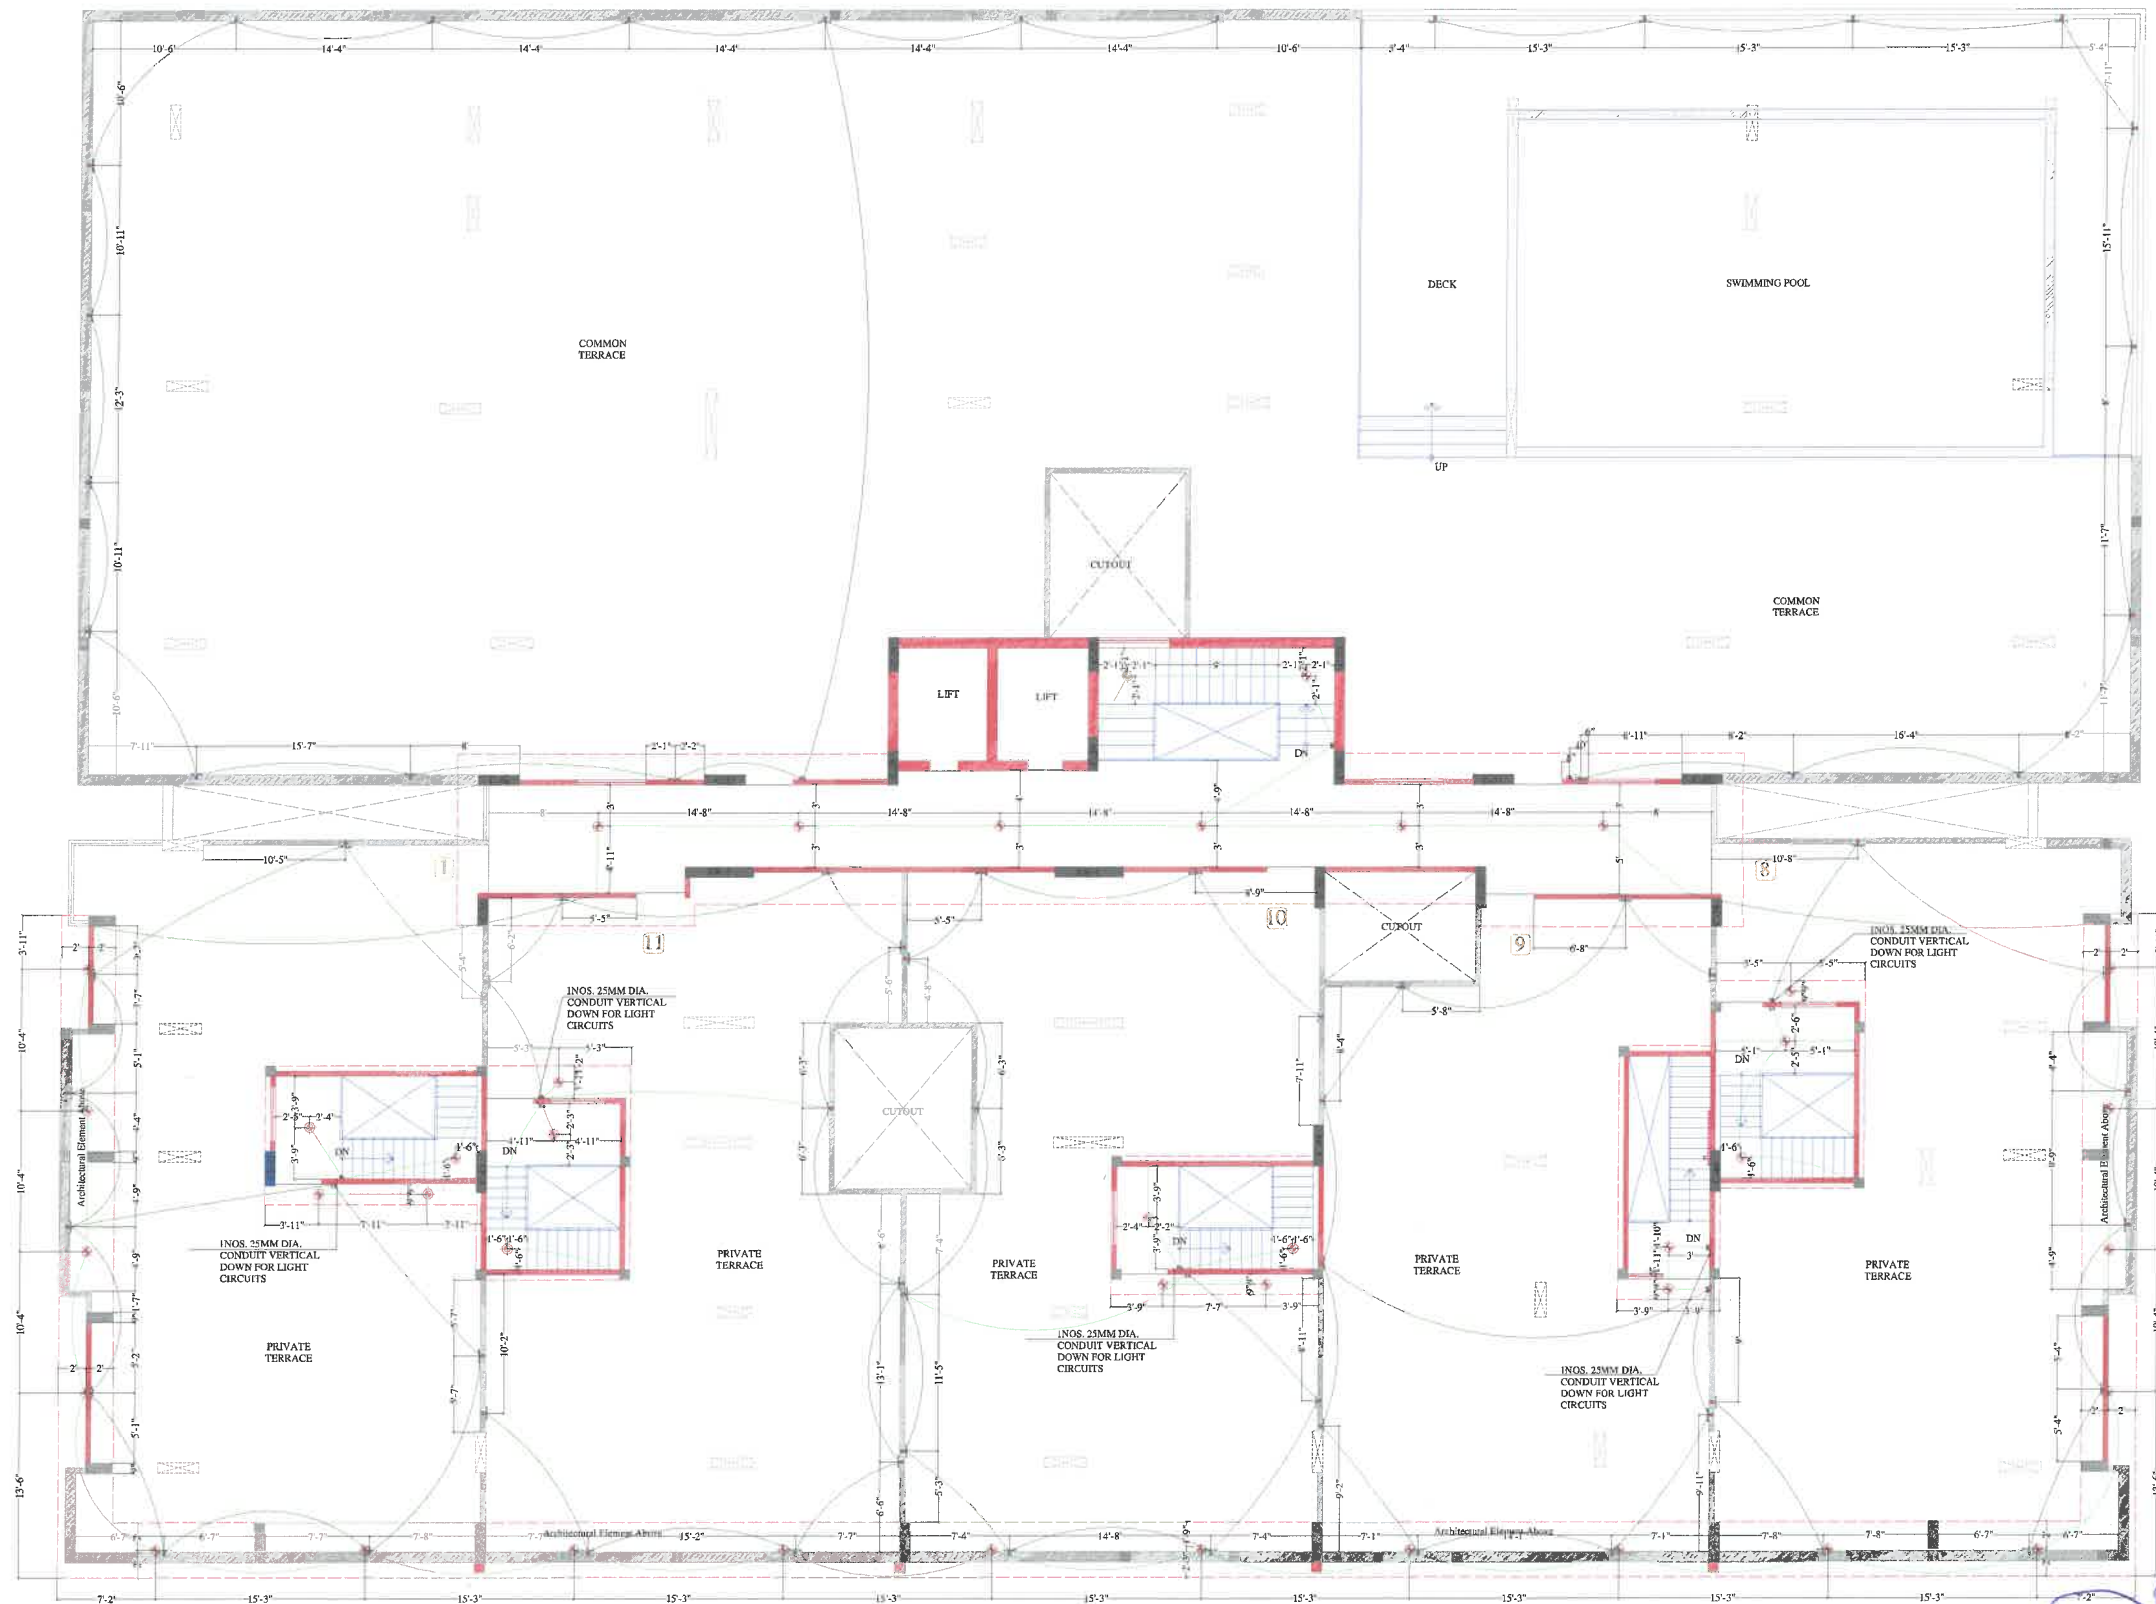

Shree Vinayak Builders

*Banshi*

Partners

*Vipul*

VIPUL AGARWAL  
M.E.P. CONSULTANT  
B.E. ELECTRICAL

#### LEGENDS:

| Mounting Height | No. | ID      | Symbol | Description                                                                             |
|-----------------|-----|---------|--------|-----------------------------------------------------------------------------------------|
| IN RCC SLAB     |     | CONDUIT |        | Rigid PVC 25mm dia. Conduit /1.5 sqmm Wire For Light Points                             |
| IN FLOOR        |     | CONDUIT |        | Rigid PVC 25mm dia. Conduit /1.5 sqmm Wire For Light Points                             |
| IN RCC SLAB     |     | CONDUIT |        | Rigid PVC 25mm dia. Conduit /2.5 sqmm Wire For Light Circuits                           |
| IN RCC SLAB     |     | CONDUIT |        | Submain Wire to DB From Main Panel on Ground Floor in Inos. 32mm dia Conduits           |
| +90°            | 01  | TL/W    |        | LED WALL TUBE LIGHT MAKE:- SYSKA LED CAT NO.- SSK-T5-20W                                |
| CEILING         | 42  | DL      |        | LED 6" DOWN LIGHTER 20W (SURFACE MOUNTED) MAKE:- SYSKA LED CAT NO.- SDL-15W GLD 6.5K/4K |
| +42°            | 13  | SB      |        | SWITCH BOARD                                                                            |
| +21°            | 69  | FL      |        | FOOT LIGHT                                                                              |

SERVICES CONSULTANT:

ASHI ASSOCIATES,

F 9 / 440 , Keshav Marg Chitrakut Scheme,Jaipur  
PH-91-0-93146-10438 ,0141-2440946 Mail:vipul8599@yahoo.com



PROJECT NAME:

NAKSHATRA

PROMOTER:

SHREE VINAYAK BUILDERS

DRAWING:

TERRACE FLOOR ELECTRICAL CONDUIT PLAN

PROJECT ADDRESS :

KHASRA NO. 398/10 AT VILLAGE  
MOHANPURA, TEHSIL- SANGANER, JAIPUR

DRN. BY:

vinod kumawat

APPD. BY:

Shri Krishan Sharma

SCALE:

N.T.S.

DATE:

ARCHITECTS:

**SPACE GRID**  
C-49, VIDYA APARTMENT, PARAS  
MARG, BAPU NAGAR, NEAR JANTA  
STORE CIRCLE, JAIPUR-302015  
PH-09314918766,0141-4005506 (O)  
Email:-info.spacegrid@gmail.com

DRN. BY:

RAJENDER

DATE :

05-11-2024

CHK. BY:

SANJAY

APPD. BY:

VIPUL AGARWAL