

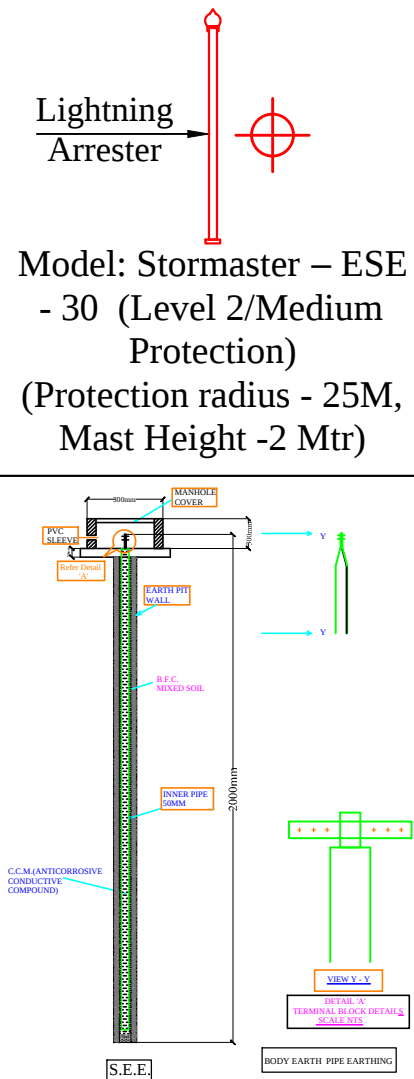
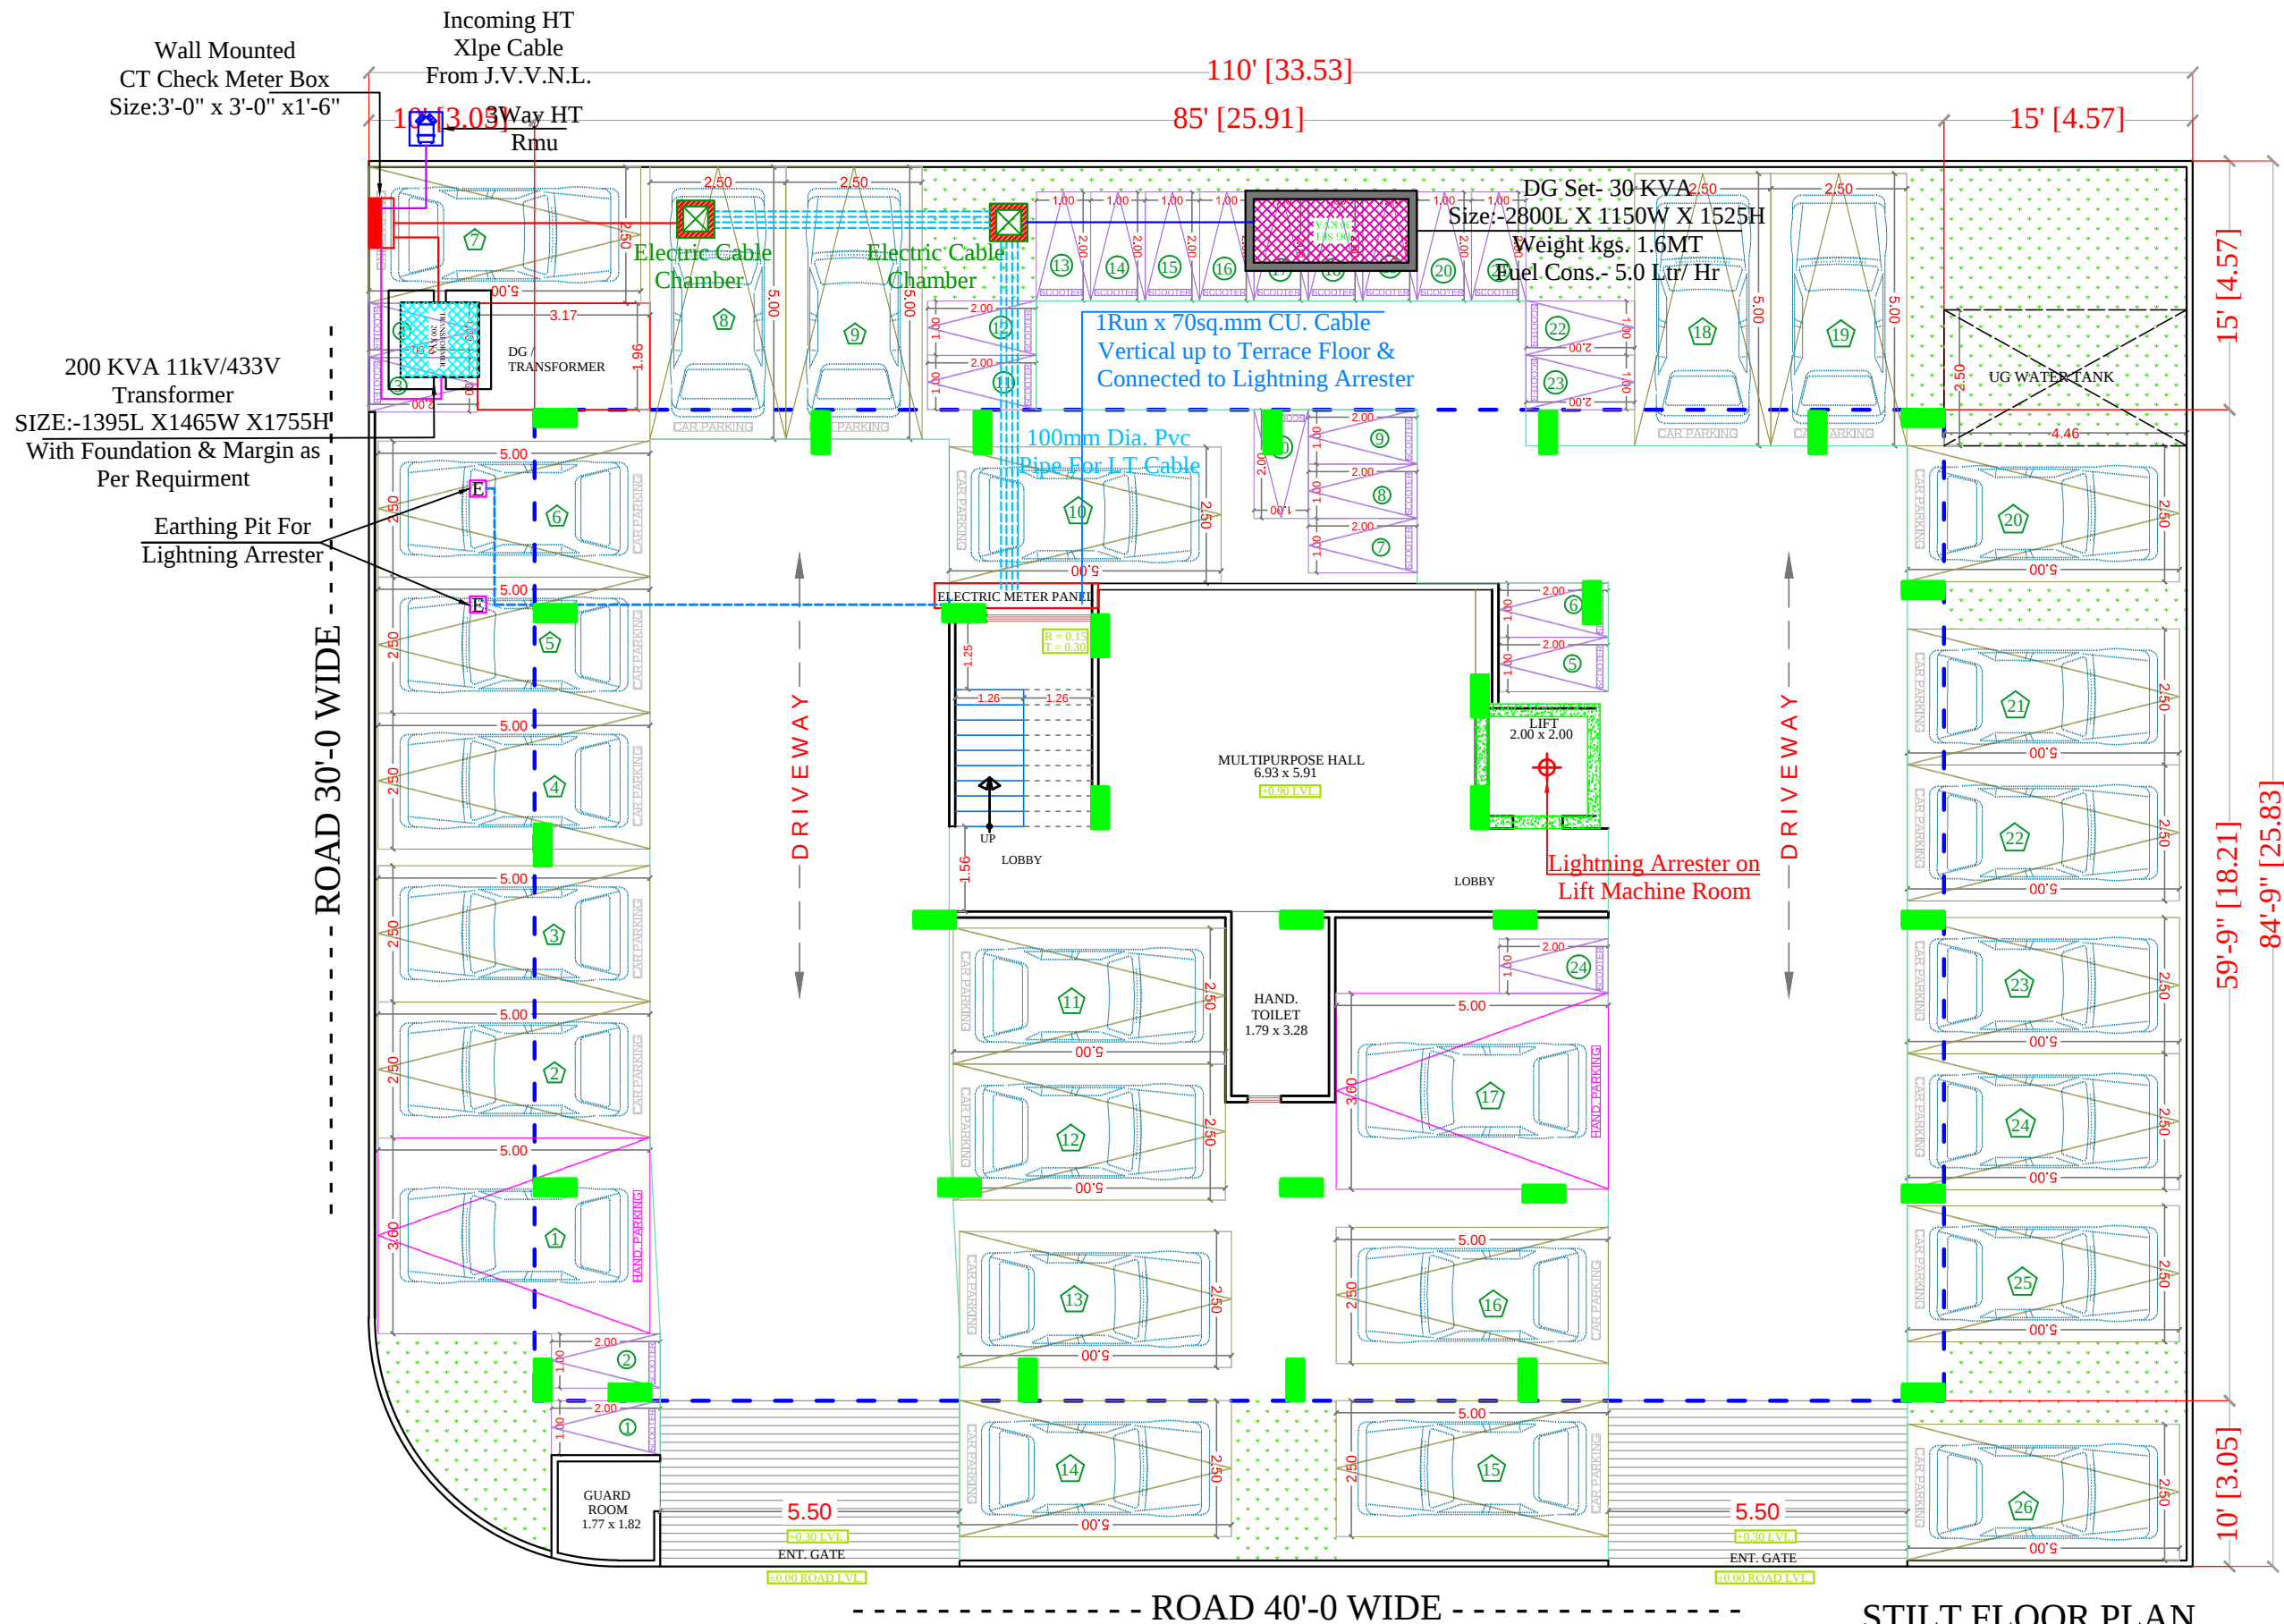


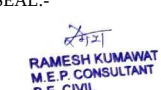

SEAL:-	
 RAMESH KUMAWAT M.E.P. CONSULTANT B.E. CIVIL	 Shree Ram Builders and Developers Partner
SPACE CONSULTANT	
PLOT-A-173, JAGDAMBA NAGAR, HEERAPURA POWER HOWER, JAIPUR (RAJ) 302024	
ARCHITECT :-	
 FRANK SQUARE ARCHITECTURE PLANNER DESIGNER C-49 VIDYA APARTMENT PARAS MARG, BAPU NAGAR JAIPUR, (RAJ.) Email-afranksquare@gmail.com Mobile-9461302542	
PROJECT :-	
PROPOSED BUILDING AT PLOT NO.-A-53 & A-54, NARAYANPURI-A, JAIPUR	
BUILDING NAME	
ANANDAM HEIGHTS III	
DEVELOPER NAME	
SHREE RAM BUILDERS & DEVELOPERS	
DRAWING: STILT FLOOR ELECTRIC SUB STATION, CABLE ROUTE & LIGHTNING ARRESTER FOR RERA SUBMISSION PLAN	
DATE	
SCALE:-	N.T.S.

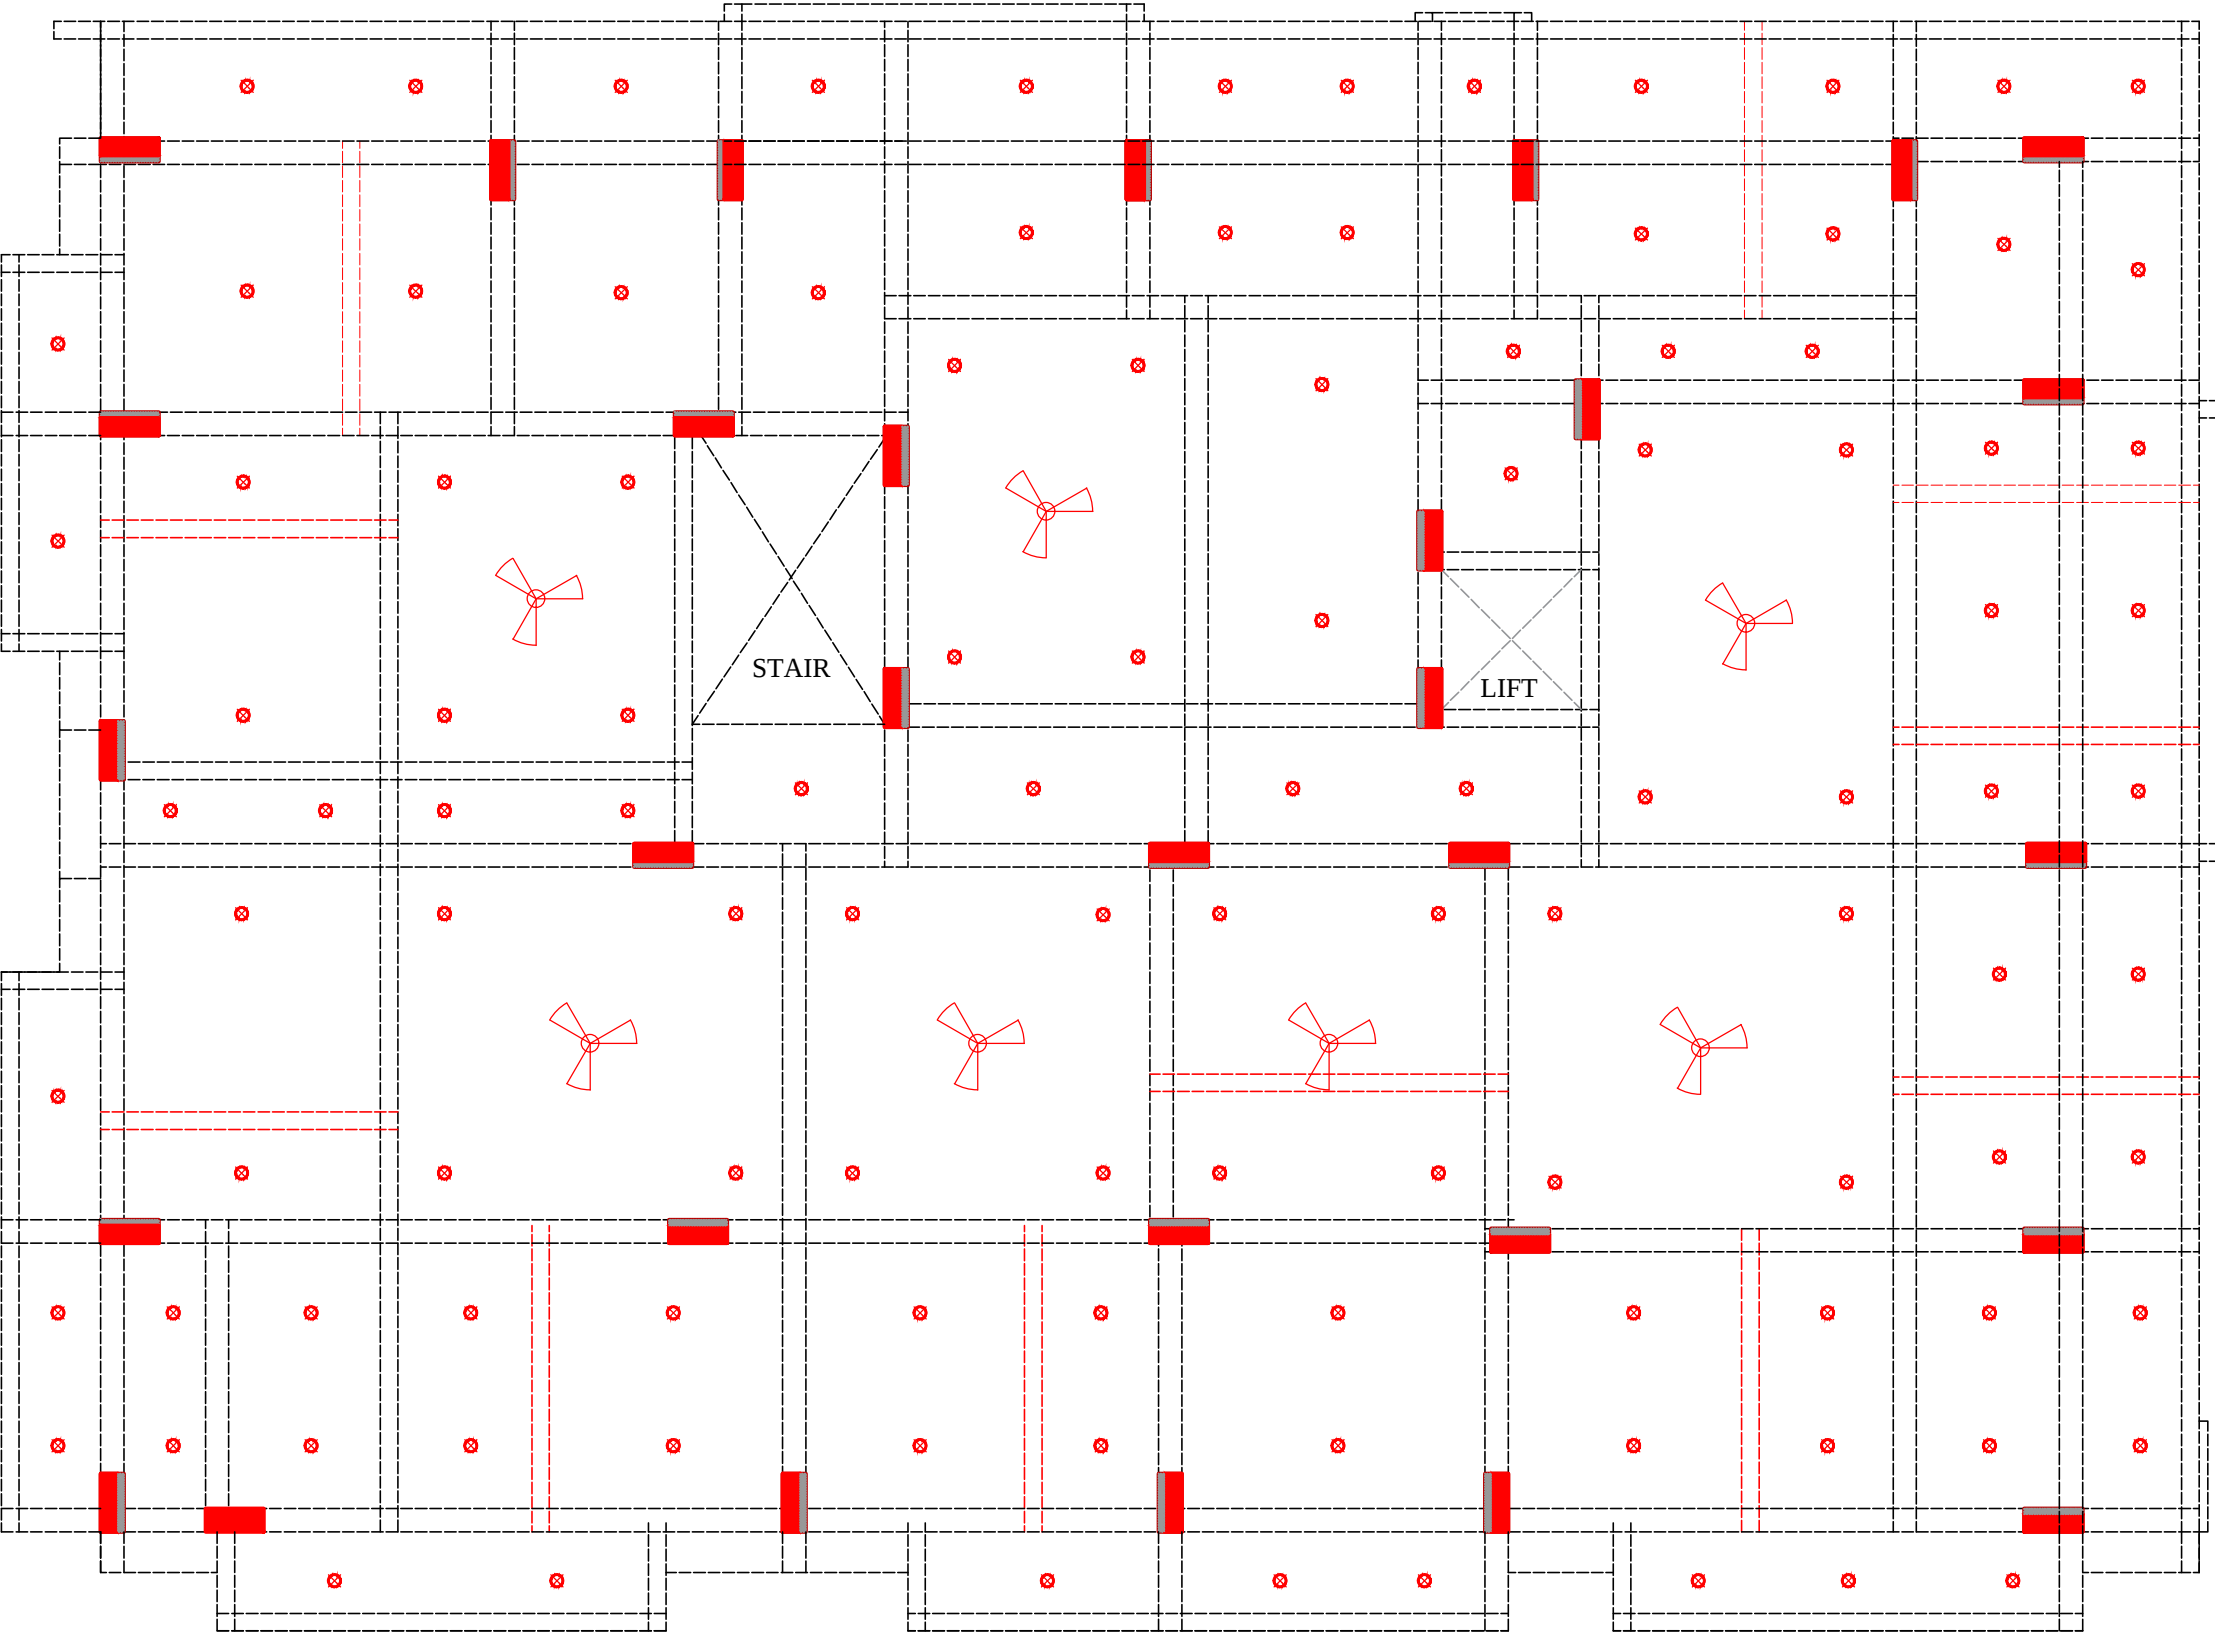


NO	ITEM	SYMBOL	
1	CEILING FAN		ROOF
2	TUBE LIGHT		+8'6"
3	BULB		+8'6"
4	POWER POINT		+1'6"
5	BED POINT		+4'3"
6	CEILING LIGHT		ROOF
7	A.C.POINT		+6'6"
8	SWITCH BOARD		+4'3"
9	EXHAUST		VENT
10	TELEPHONE		+1'6"
11	GYSER		+6'0"
12	BELL POINT		+8'6"
13	T.V.		+1'6"
14	M.BOX		
15	M.C.B.		+6'6"
16	FANCY LIGHT		+8'6"
17	HANGING LIGHT		ROOF

RAMESH KUMAWAT
M.E.P. CONSULTANT
B.E. CIVIL

Shree Ram Builders and Developers

Partner

PROJECT TITLE :- PROPOSED BUILDING AT PLOT NO.-A-53 & A-54, NARAYANPURI-A, JAIPUR	BUILDING NAME ANANDAM HEIGHTS III	DRAWING TITLE :- STILT FLOOR ELECTRIC PLAN	SPACE CONSULTANT PLOT-A-173, JAGDAMBA NAGAR, HEERAPURA POWER HOWER, JAIPUR (RAJ) 302024	DRN. BY			NORTH
					DATE		
	DEVELOPER NAME SHREE RAM BUILDERS & DEVELOPERS			APPD. BY		REVISION	
				SCALE			

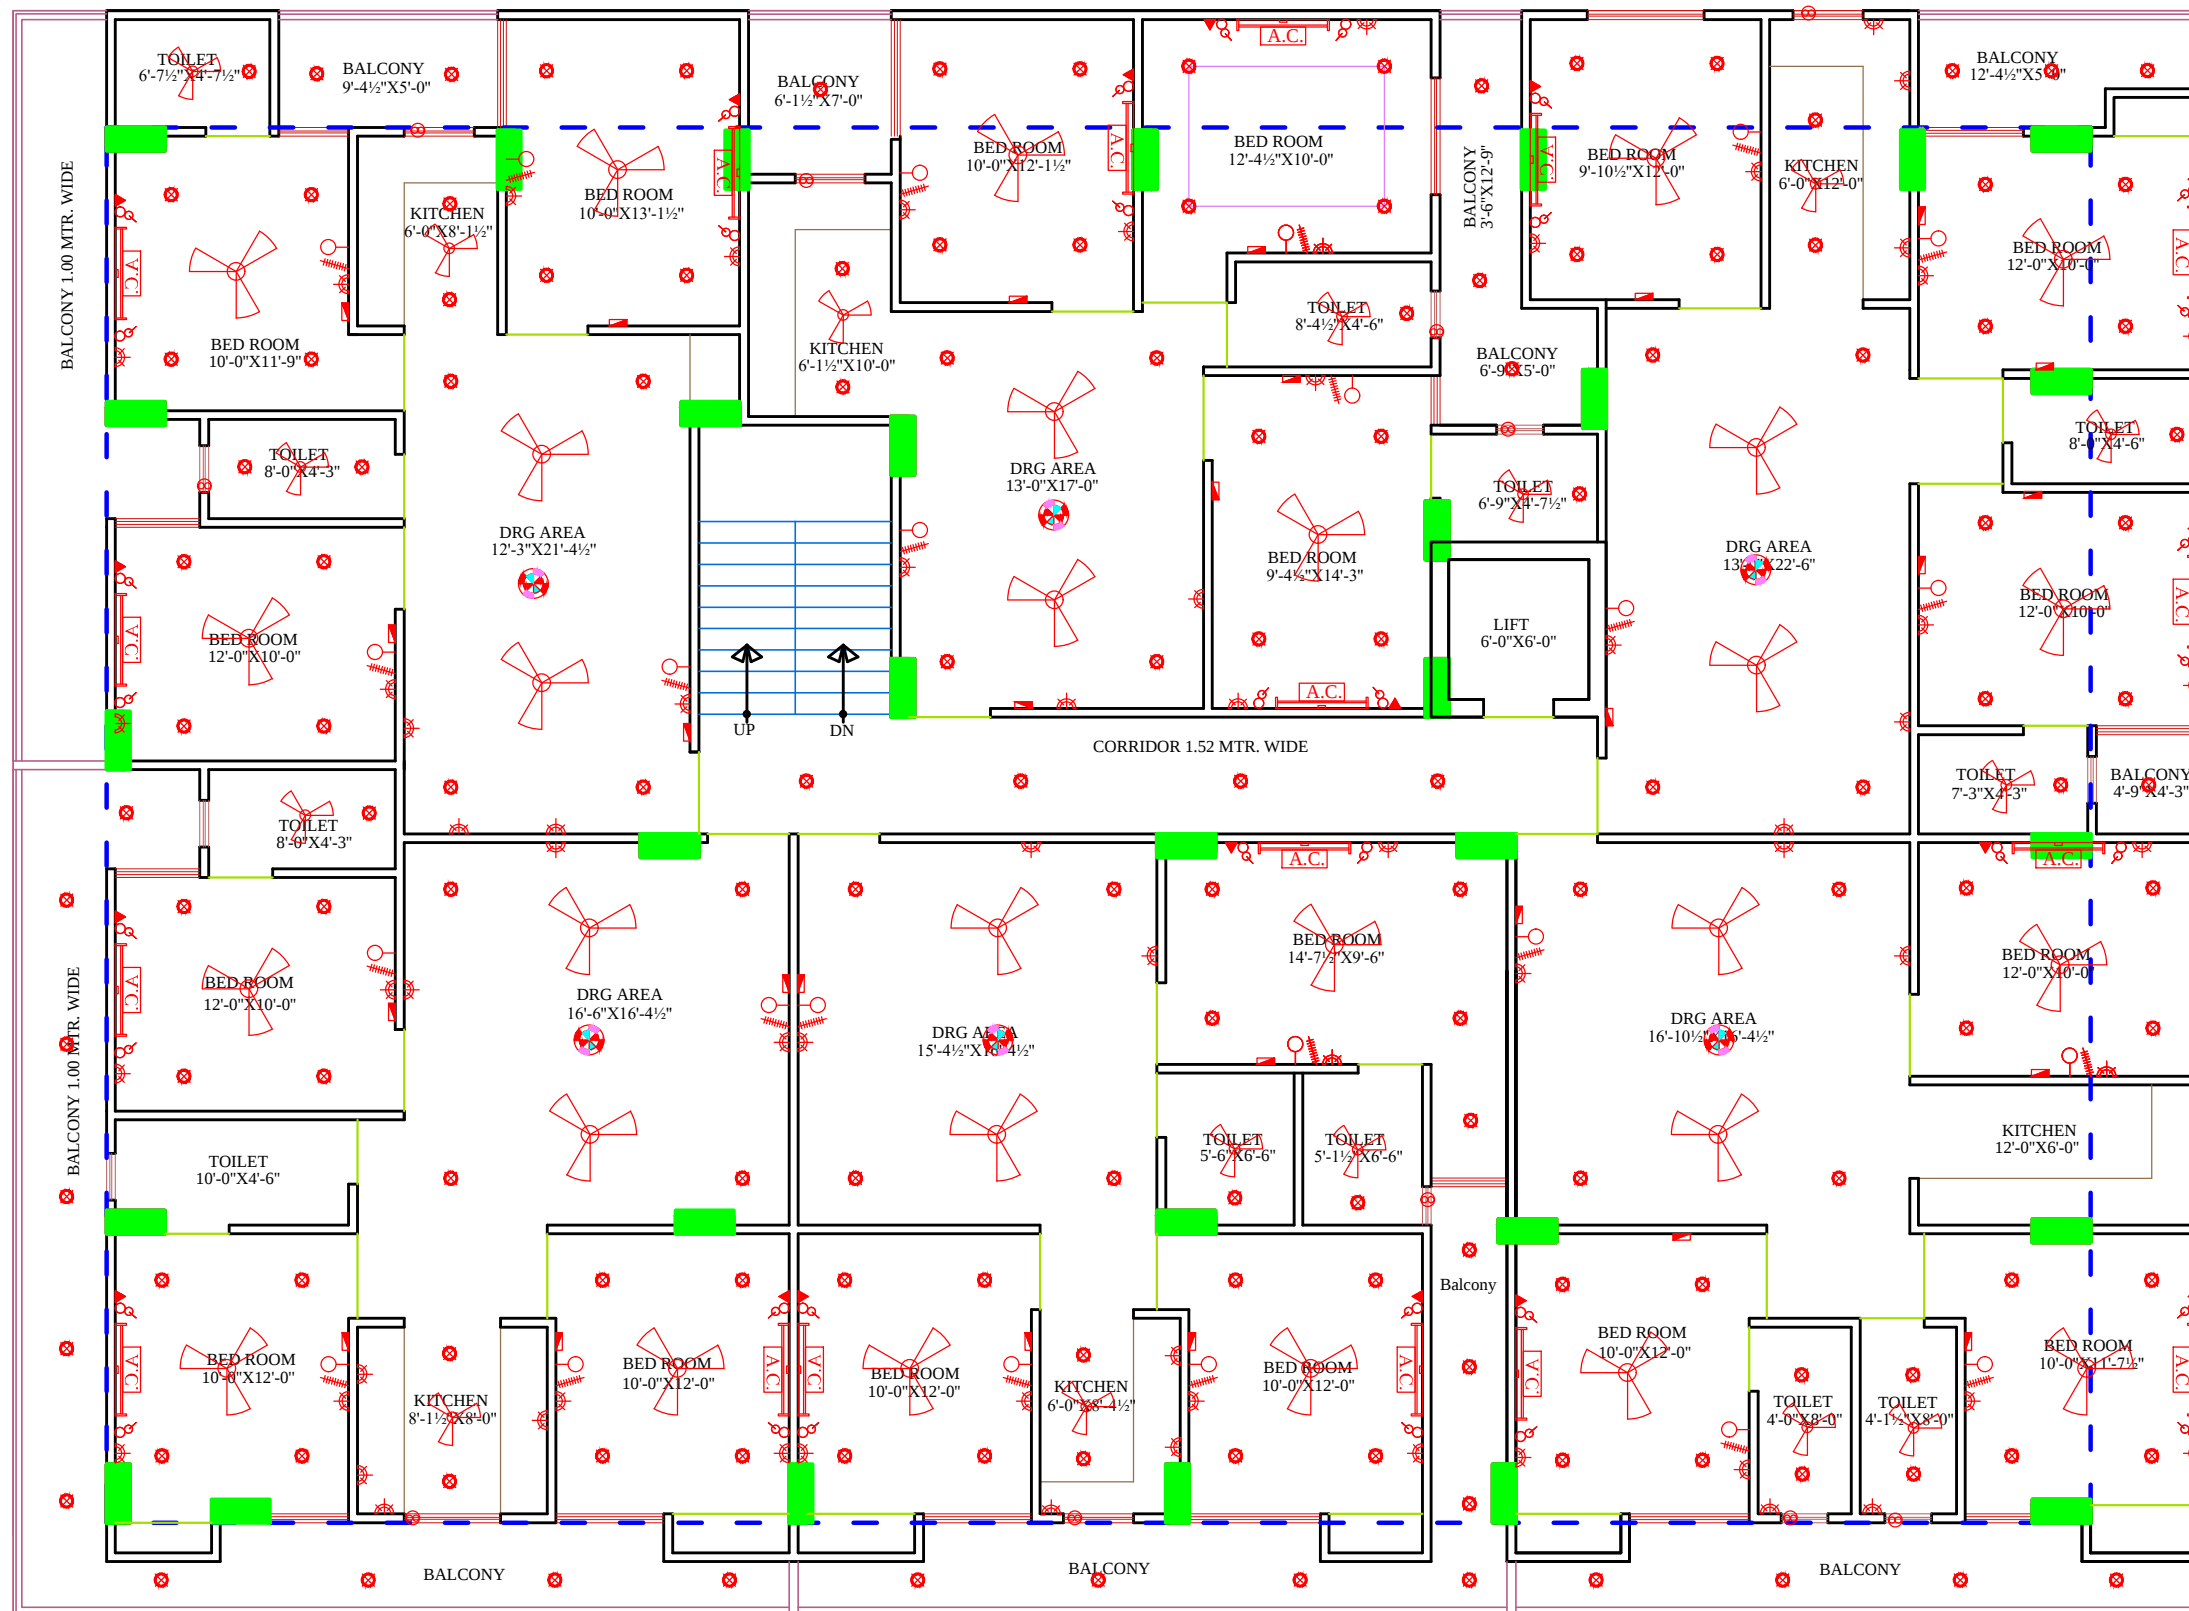

NO	ITEM	SYMBOL	
1	CEILING FAN		ROOF
2	TUBE LIGHT		+8'6"
3	BULB		+8'6"
4	POWER POINT		+1'6"
5	BED POINT		+4'3"
6	CEILING LIGHT		ROOF
7	A.C.POINT		+6'6"
8	SWITCH BOARD		+4'3"
9	EXHAUST		VENT
10	TELEPHONE		+1'6"
11	GYSER		+6'0"
12	BELL POINT		+8'6"
13	T.V.		+1'6"
14	M.BOX		
15	M.C.B.		+6'6"
16	FANCY LIGHT		+8'6"
17	HANGING LIGHT		ROOF

रामेश कुमावत
RAMESH KUMAWAT
M.E.P. CONSULTANT
B.E. CIVIL

Shree Ram Builders and Developers
Partner

PROJECT TITLE :-
PROPOSED BUILDING AT PLOT
NO.-A-53 & A-54,
NARAYANPURI-A, JAIPUR

BUILDING NAME
ANANDAM HEIGHTS III
DEVELOPER NAME
SHREE RAM BUILDERS & DEVELOPERS

DRAWING TITLE :-
TYPICAL FLOOR
ELECTRIC PLAN

SPACE CONSULTANT
PLOT-A-173, JAGDAMBA NAGAR, HEERAPURA
POWER HOWER, JAIPUR (RAJ) 302024

DRN. BY		DATE
APPD. BY		REVISION
SCALE		

NORTH