


60' WIDE ROAD

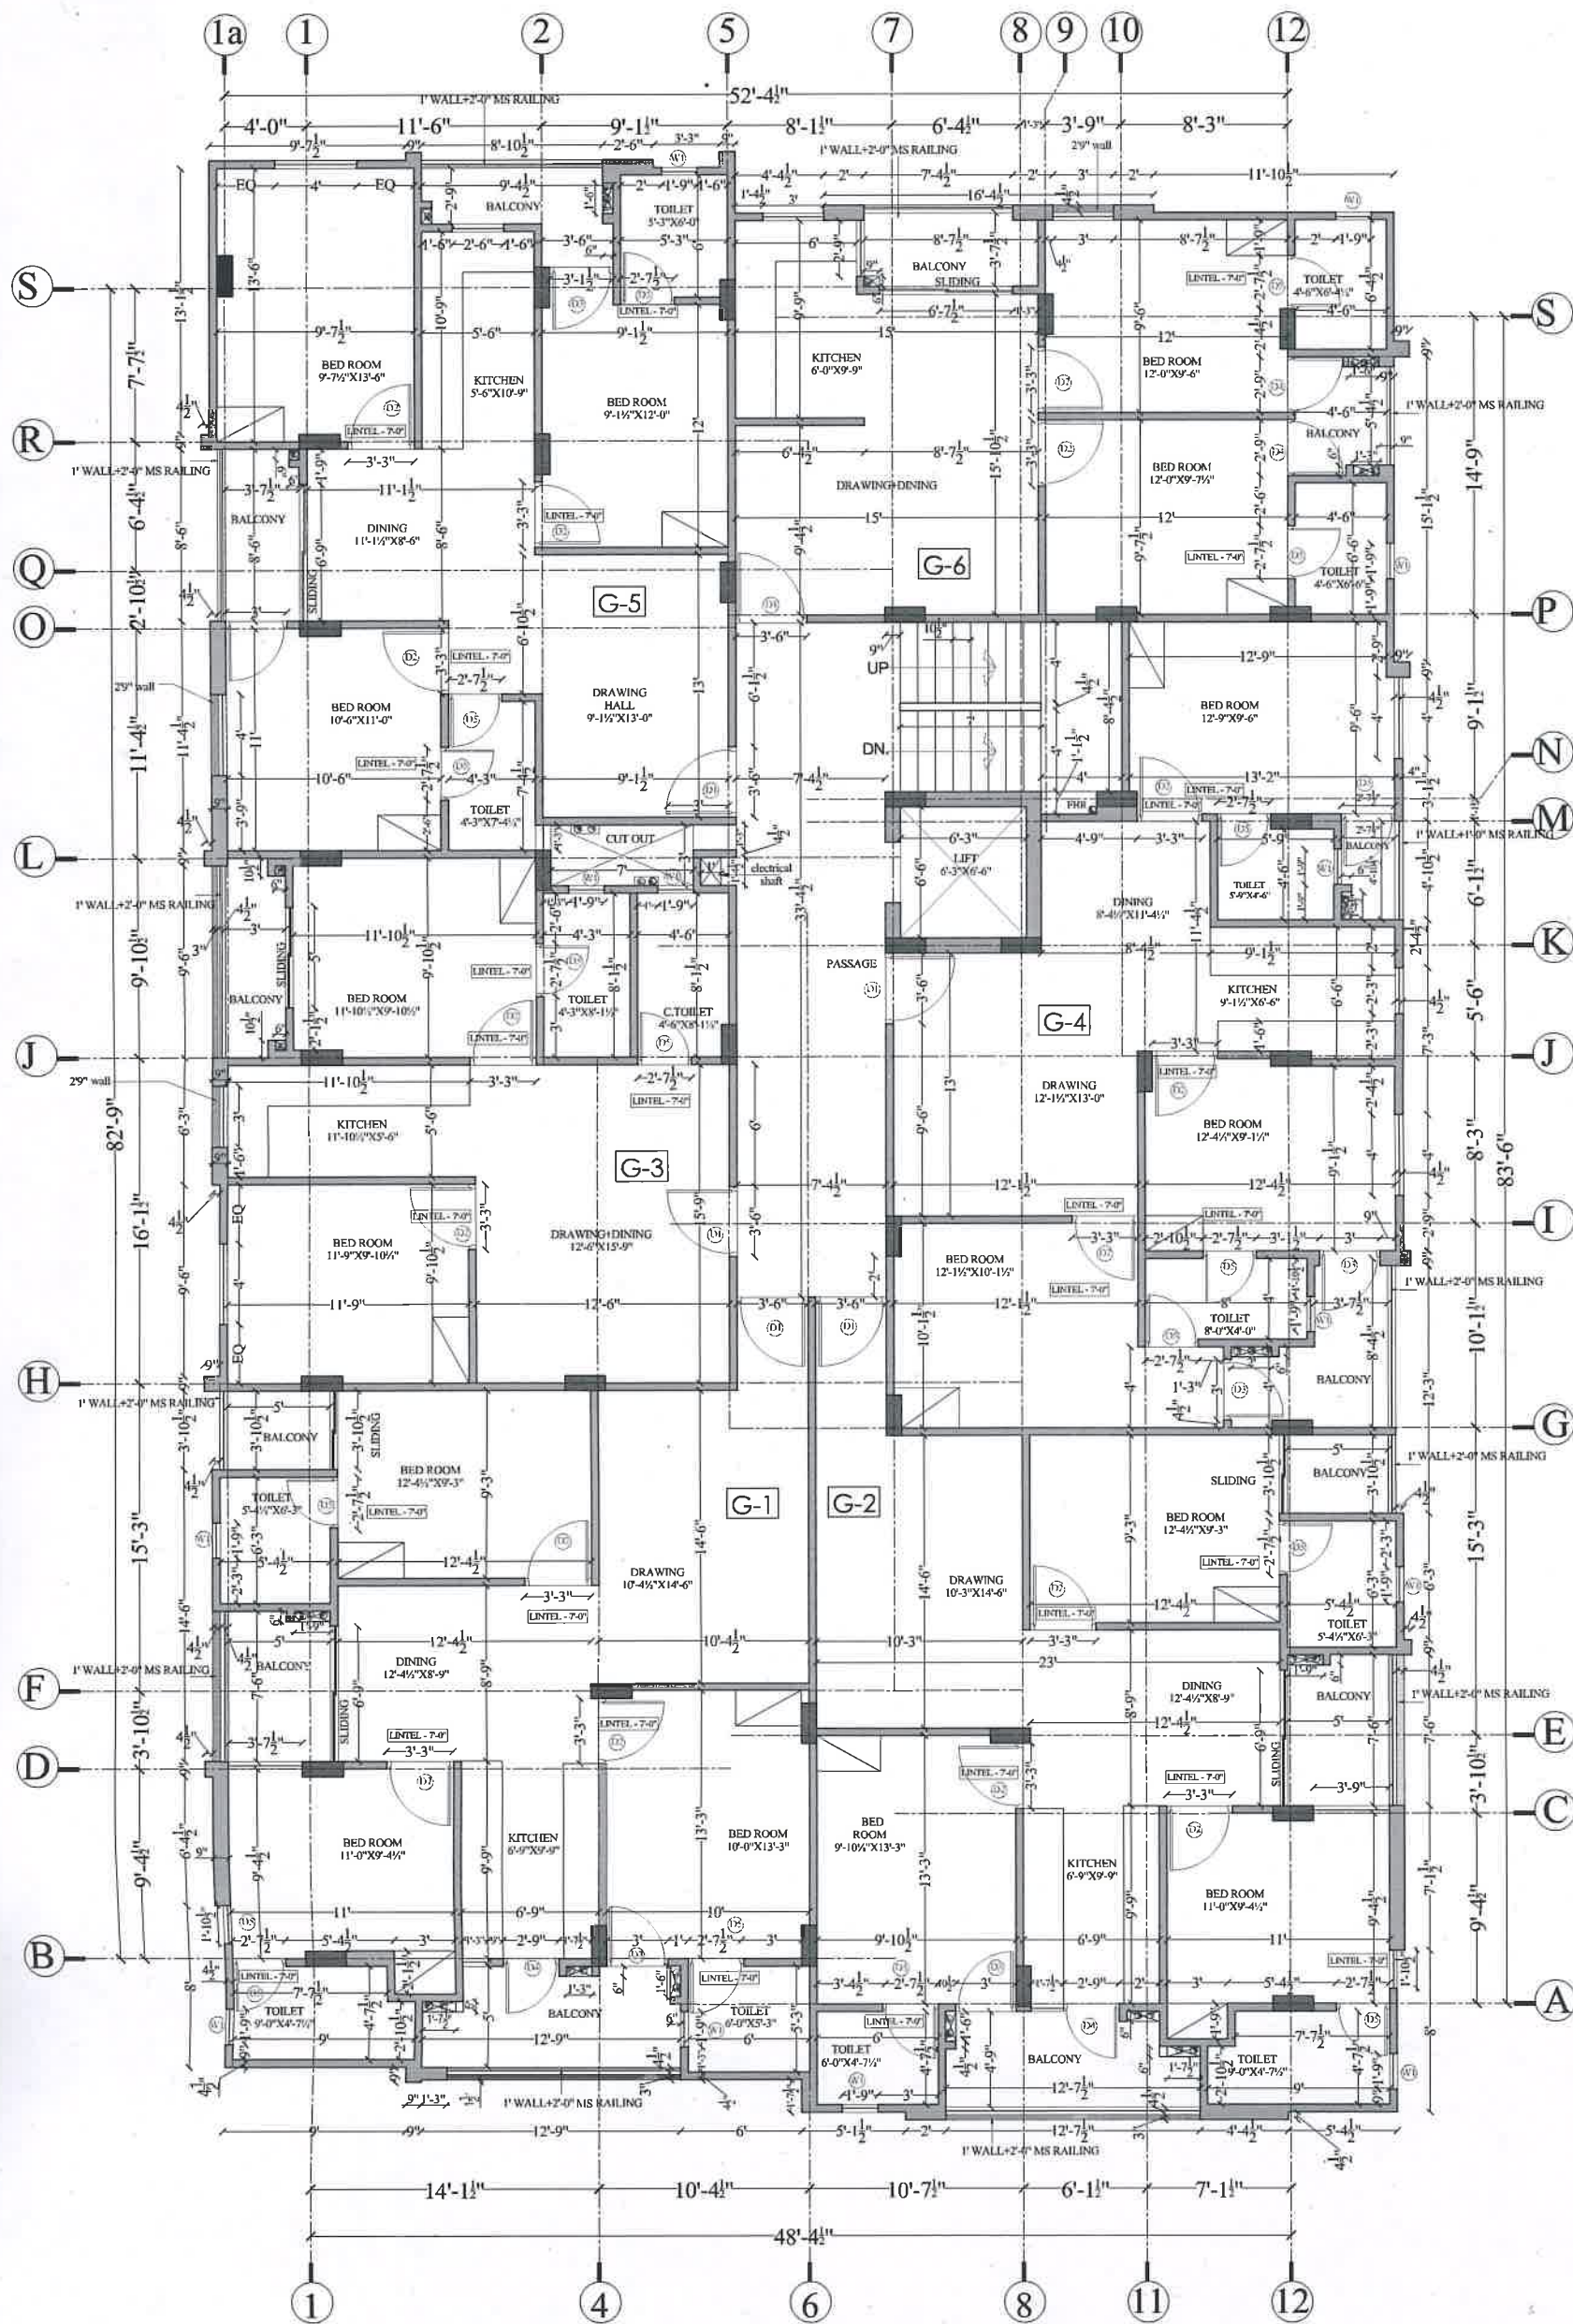

PANKAJ GUPTA
DESIGN CONSULTANTS
ARCHITECTS
INTERIOR DESIGNERS
ENGINEERS &
LANDSCAPERS
9414719352



Pankaj Gupta
PANKAJ GUPTA
 ARCHITECT B. ARCH.
 CA/2006/35364

SYMBOL	DESCRIPTION
	110 mm Soil Waste Water Pipe
	110 mm Waste Water Pipe
	110 mm Rain Water Pipe

NOTE-ALL OUTER DOOR & WINDOW		
ROOM	CILL LVL.	LINTEL LVL.
BEDROOM	2'9"	beam bottom
KITCHEN	3'6"	beam bottom
TOILET	4'6"	beam bottom

NOTE-INDOOR DOORS LINTEL=7'0"						
DOOR/ WINDOW NAME	D-1	D-2	D-3	D-4	D-5	W-1
	3'6"	3'3"	3'0"	2'9"	2'7 1/2"	1'9"
CILL L.V.L	-	-	-	-	-	4'-6"
LINTEL LVL	7'0"	7'-0"	b.b	b.b	7'-0"	BB


FLAT NO.	D-1	D-2	D-3	D-4	D-5	W-1
G-1	1	3	1	1	3	3
G-2	1	3	1	1	3	3
G-3	1	2	-	-	2	2
G-4	1	3	3	-	3	2
G-5	1	3	1	1	3	2
G-6	1	2	-	2	2	2
TOTAL	6	16	8	5	16	14

PROJECT- PROPOSED FLAT AT JAGATPURA

TITLE GROUND FLOOR BRICKING PLAN	Rev. no.
DRG. NO. A-3	DATE:
SCALE: 1:100	SIGN:
DATE: 7-7-2020	

PANKAJ GUPTA
 DESIGN CONSULTANTS
 ARCHITECTS
 INTERIOR DESIGNERS
 ENGINEERS &
 LANDSCAPERS
 9414719352

PLOT No. 65, 66, 81, 82 scheme : PREM SAGAR, Jaipur, Rajasthan

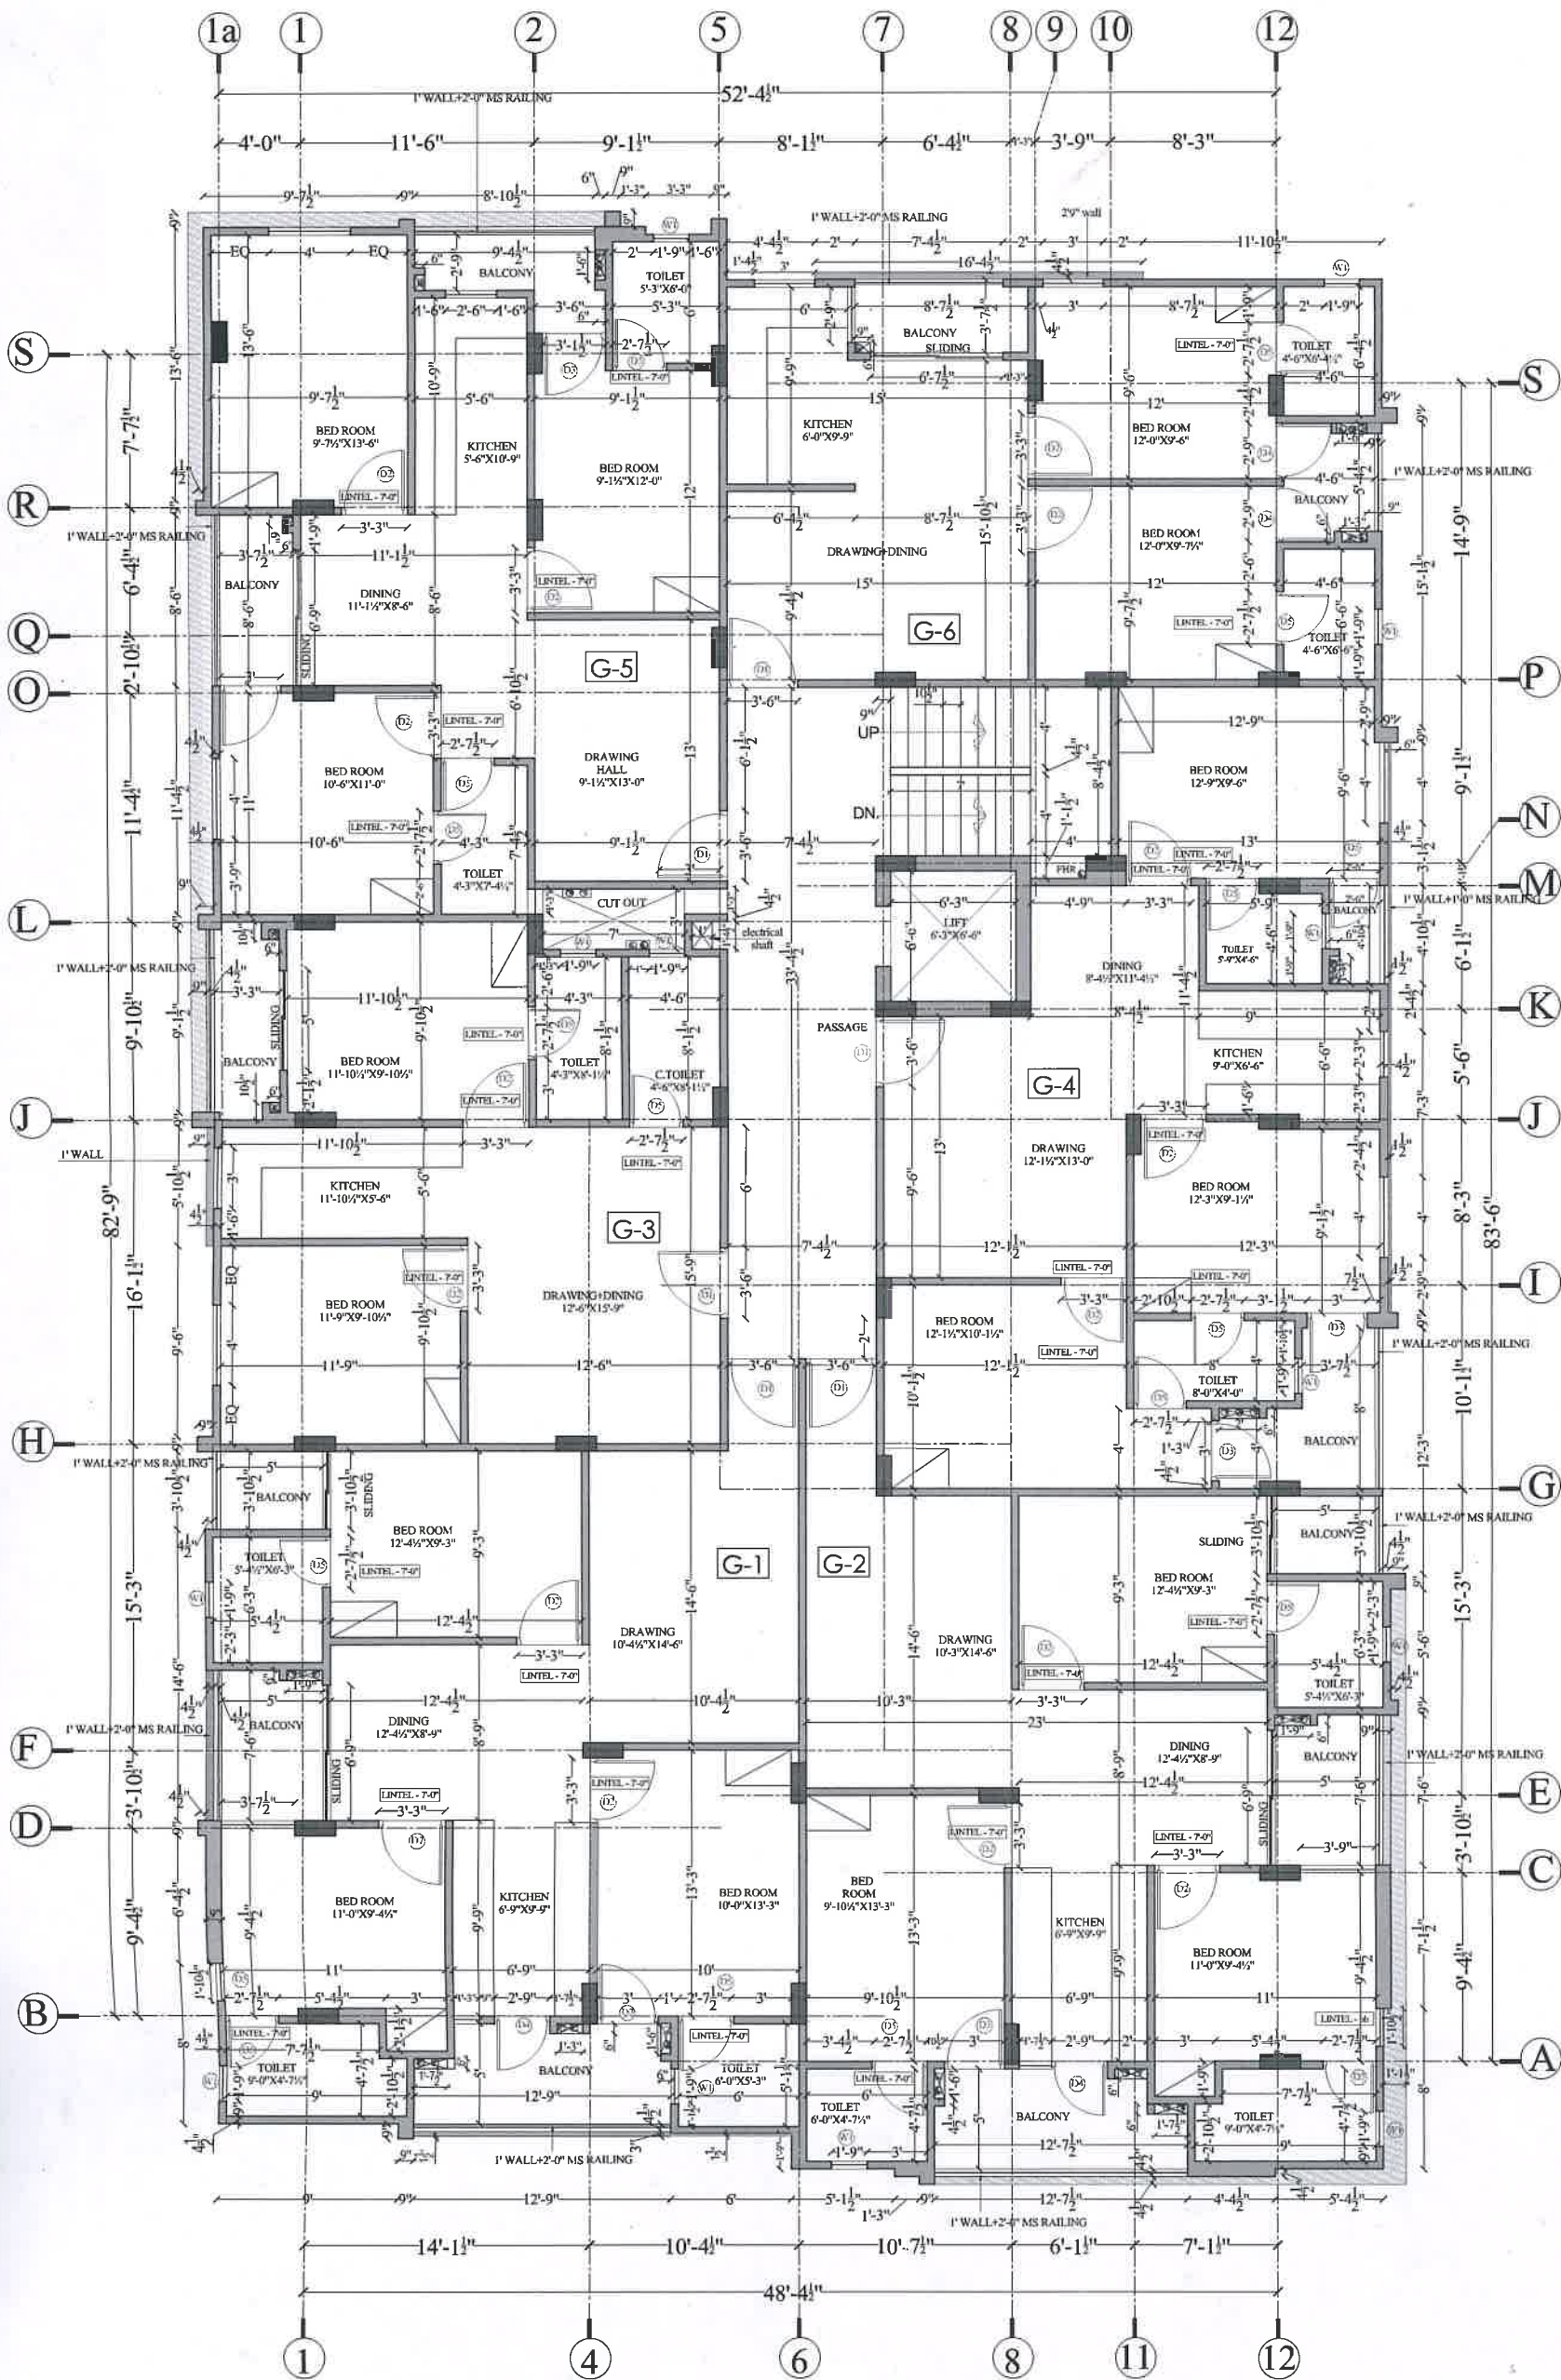

Pankaj Gupta
PANKAJ GUPTA
 ARCHITECT B. ARCH.
 CA/2005/35354

SYMBOL	DESCRIPTION
	110 mm Soil Waste Water Pipe
	110 mm Waste Water Pipe
	110 mm Rain Water Pipe

NOTE-ALL OUTER DOOR & WINDOW

ROOM	CILL LVL.	LINTEL LVL.
BEDROOM	2'9"	beam bottom
KITCHEN	3'6"	beam bottom
TOILET	4'6"	beam bottom

NOTE-INDOOR DOORS LINTEL=7'0"

DOOR/ WINDOW NAME	D-1	D-2	D-3	D-4	D-5	W-1
	3'6"	3'3"	3'0"	2'9"	2'7 1/2"	1'9"
CILL L.V.L.	-	-	-	-	-	4'-6"
LINTEL LVL	7'0"	7'-0"	b.b	b.b	7'-0"	BB


FLAT NO.	D-1	D-2	D-3	D-4	D-5	W-1
G-1	1	3	1	1	3	3
G-2	1	3	1	1	3	3
G-3	1	2	-	-	2	2
G-4	1	3	3	-	3	2
G-5	1	3	1	1	3	2
G-6	1	2	-	2	2	2
TOTAL	6	16	8	5	16	14

PROJECT- PROPOSED FLAT AT JAGATPURA

TITLE FIRST FLOOR BRICKING PLAN	Rev. no.
DRG. NO: A-4	DATE:
SCALE: 1:100	SIGN:
DATE: 19-7-2020	

PANKAJ GUPTA
 DESIGN CONSULTANTS
 ARCHITECTS
 INTERIOR DESIGNERS
 ENGINEERS &
 LANDSCAPERS
 9414719352

PLOT No. 65, 66, 81, 82 scheme : PREM SAGAR, Jaipur, Rajasthan

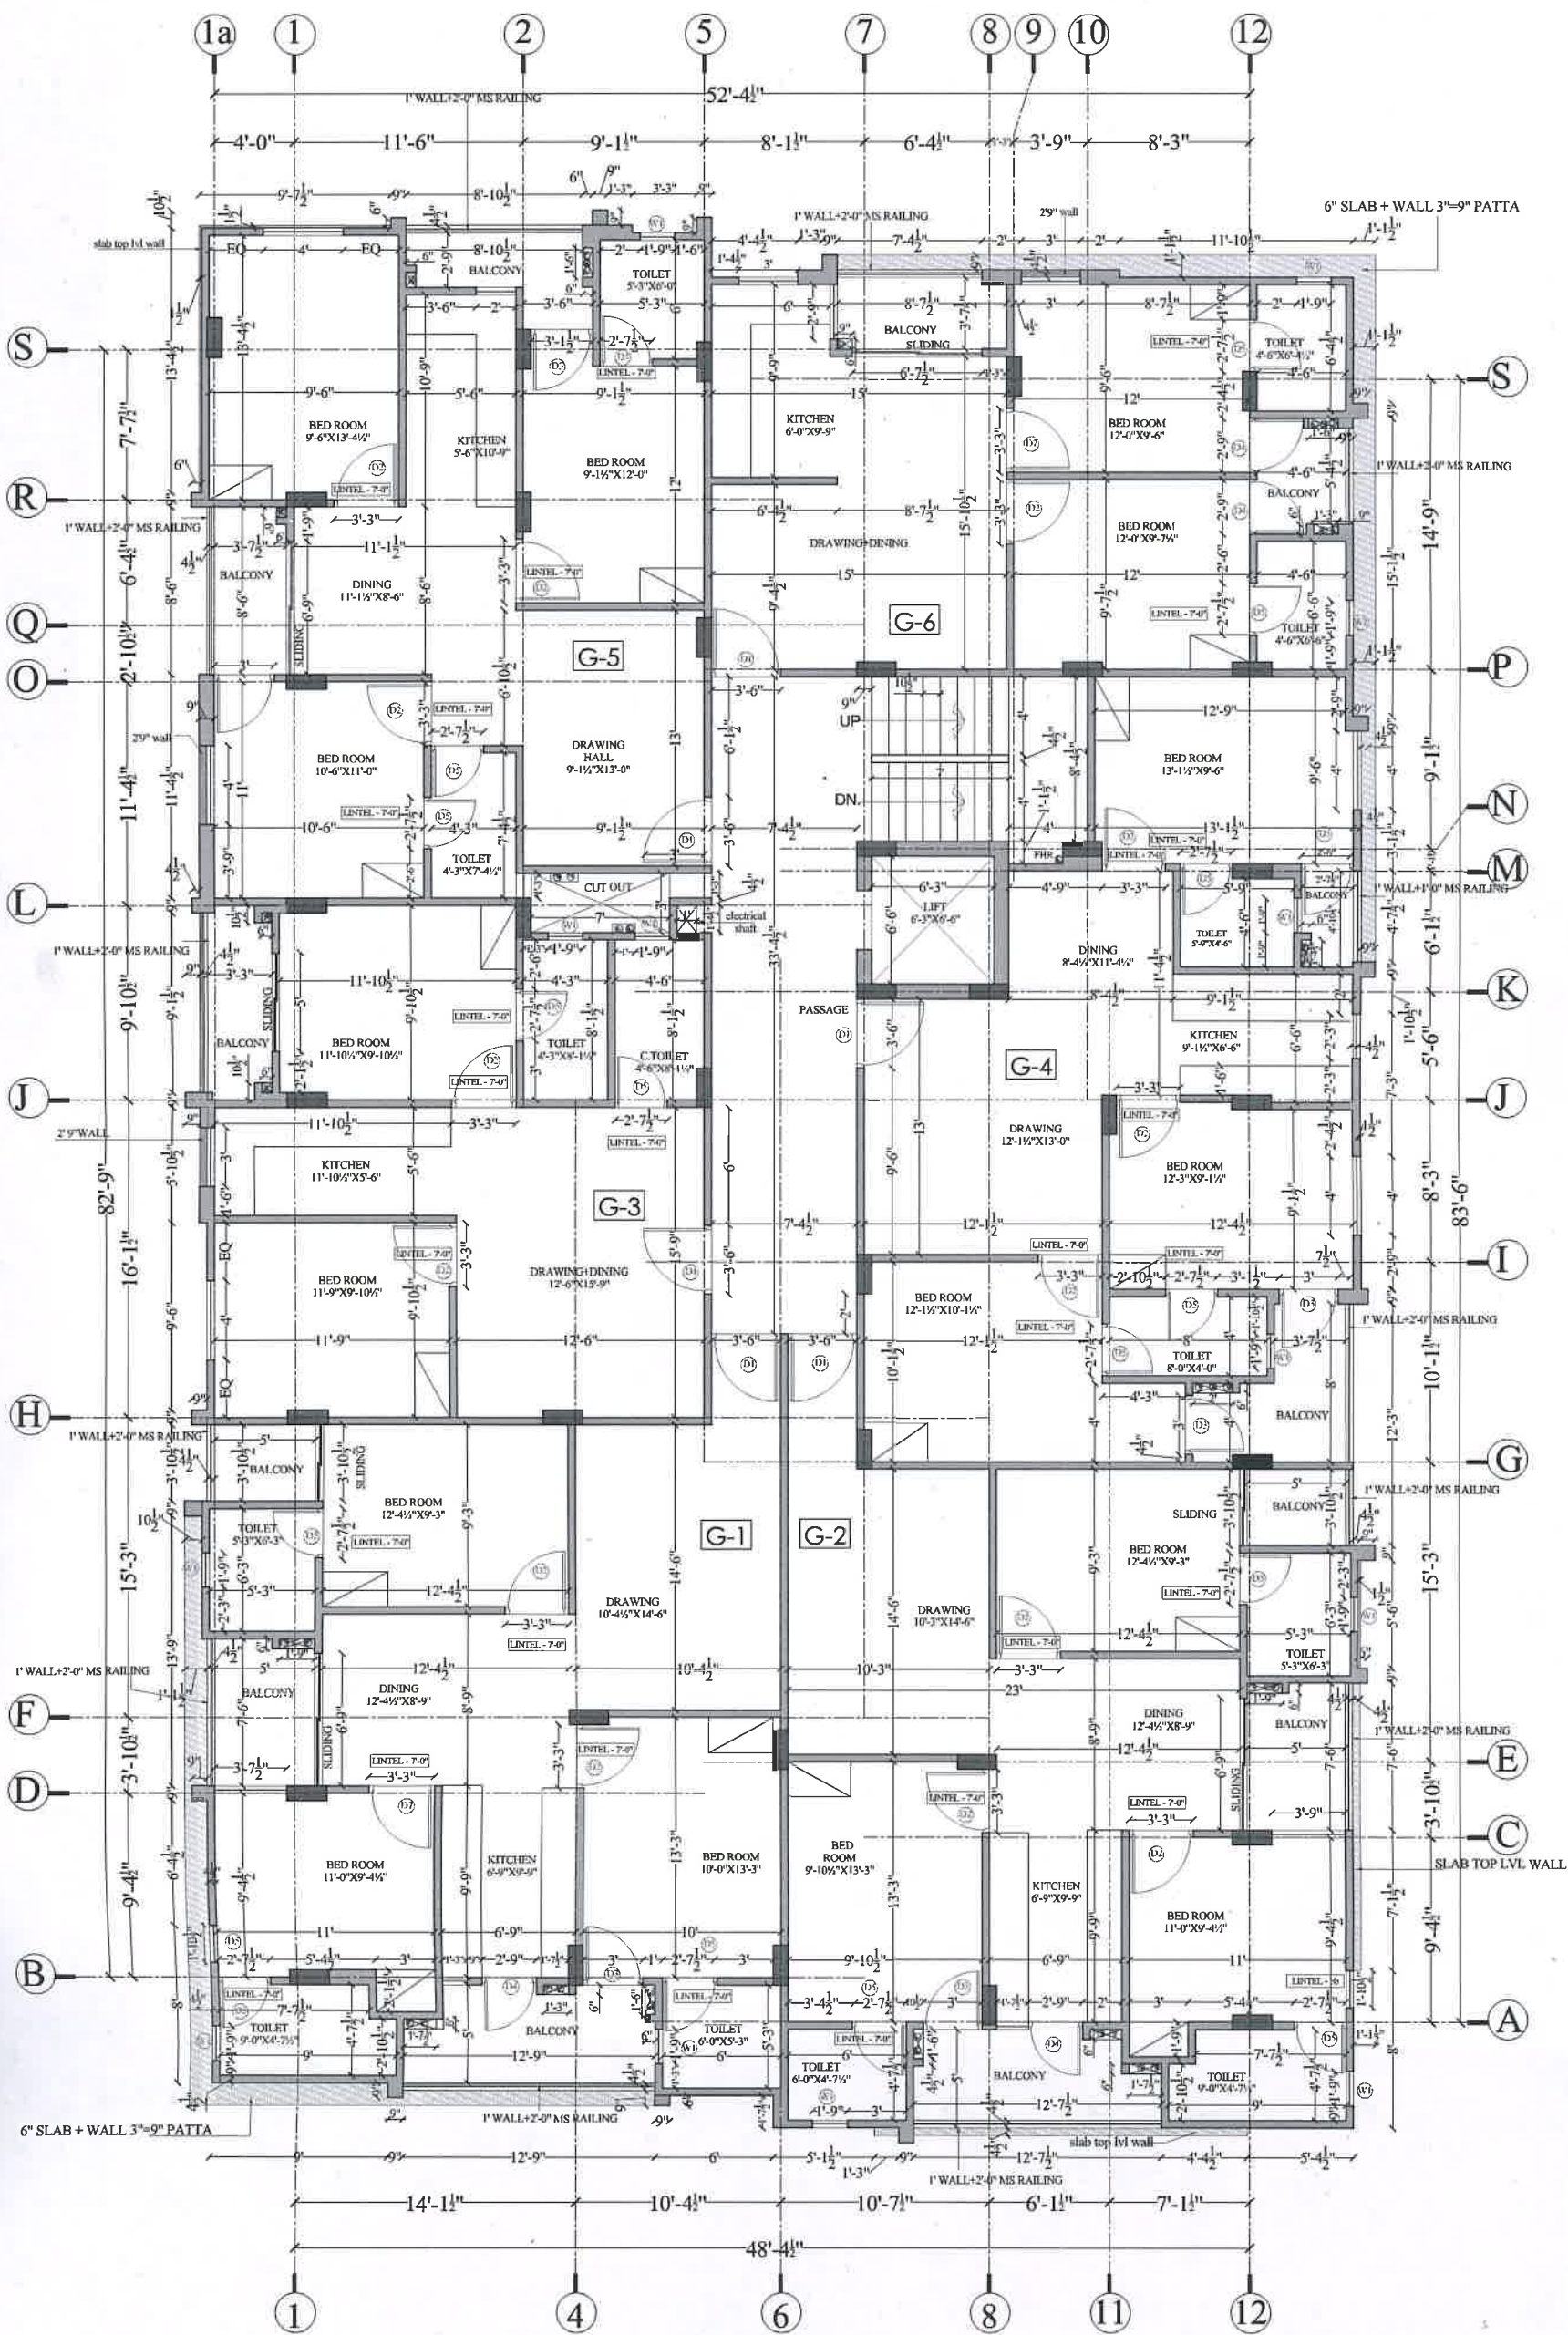

Pankaj Gupta
PANKAJ GUPTA
 ARCHITECT B. ARCH.
 CA/2005/85354

SYMBOL	DESCRIPTION
	110 mm Soil Waste Water Pipe
	110 mm Waste Water Pipe
	110 mm Rain Water Pipe

NOTE-ALL OUTER DOOR & WINDOW

ROOM	CILL LVL.	LINTEL LVL.
BEDROOM	2'9"	beam bottom
KITCHEN	3'6"	beam bottom
TOILET	4'6"	beam bottom

NOTE-INDOOR DOORS LINTEL=7'0"

DOOR/ WINDOW NAME	D-1	D-2	D-3	D-4	D-5	W-1
	3'6"	3'3"	3'0"	2'9"	2'7 1/2"	1'9"
CILL L.V.L	-	-	-	-	-	4'-6"
LINTEL LVL	7'0"	7'-0"	b.b	b.b	7'-0"	BB


FLAT NO.	D-1	D-2	D-3	D-4	D-5	W-1
G-1	1	3	1	1	3	3
G-2	1	3	1	1	3	3
G-3	1	2	-	-	2	2
G-4	1	3	3	-	3	2
G-5	1	3	1	1	3	2
G-6	1	2	-	2	2	2
TOTAL	6	16	8	5	16	14

PROJECT- PROPOSED FLAT AT JAGATPURA

TITLE SECOND FLOOR BRICKING PLAN	Rev. no.
DRG. NO. A-4	DATE:
SCALE: 1:100	SIGN:
DATE: 14-8-2020	

PANKAJ GUPTA
 DESIGN CONSULTANTS
 ARCHITECTS
 INTERIOR DESIGNERS
 ENGINEERS &
 LANDSCAPERS
 9414719352

PLOT No. 65, 66, 81, 82, Scheme: PREM SAGIAR, Jaipur, Rajasthan

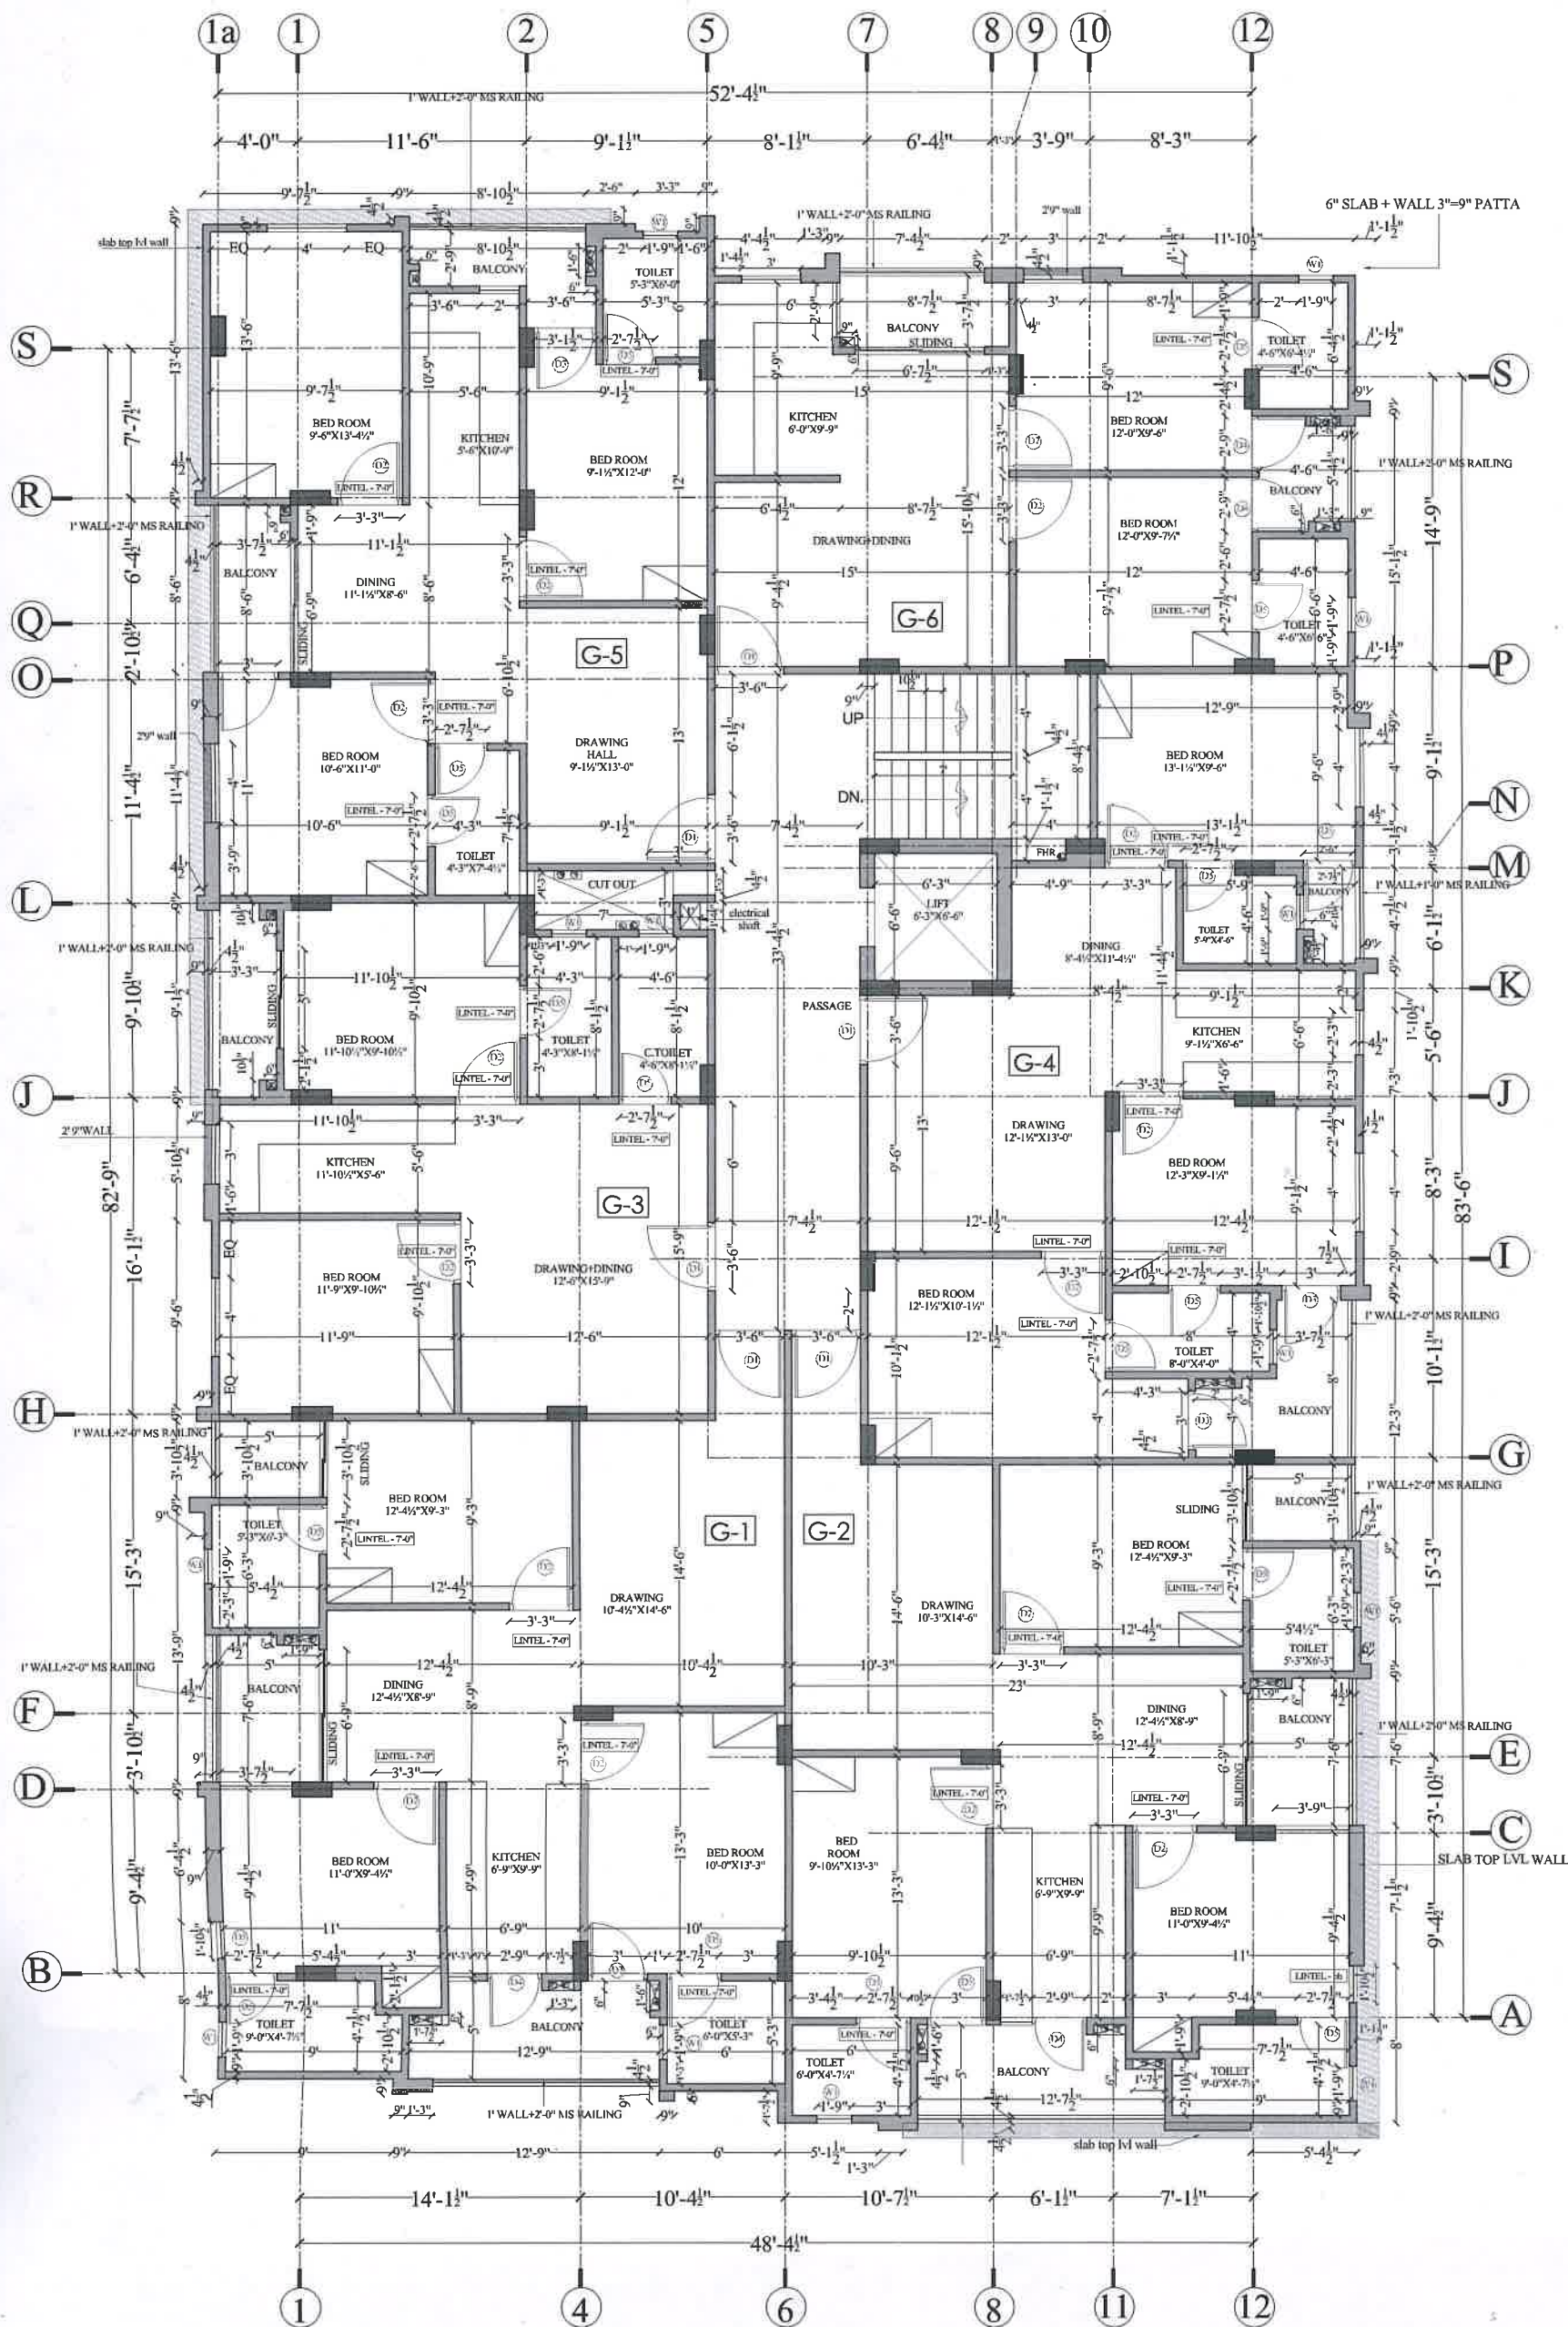

Pankaj Gupta
PANKAJ GUPTA
 ARCHITECT B. ARCH.
 CA/2005/85554

SYMBOL DESCRIPTION

- 110 mm Soil Waste Water Pipe
- 110 mm Waste Water Pipe
- 110 mm Rain Water Pipe

NOTE-ALL OUTER DOOR & WINDOW

ROOM	CILL LVL.	LINTEL LVL.
BEDROOM	2'9"	beam bottom
KITCHEN	3'6"	beam bottom
TOILET	4'6"	beam bottom

NOTE-INDOOR DOORS LINTEL=7'0"

DOOR/ WINDOW NAME	D-1	D-2	D-3	D-4	D-5	W-1
	3'6"	3'3"	3'0"	2'9"	2'7½"	1'9"
CILL L.V.L	-	-	-	-	-	4'-6"
LINTEL LVL	7'0"	7'-0"	b.b	b.b	7'-0"	BB


FLAT NO	D-1	D-2	D-3	D-4	D-5	W-1
G-1	1	3	1	1	3	3
G-2	1	3	1	1	3	3
G-3	1	2	-	-	2	2
G-4	1	3	3	-	3	2
G-5	1	3	1	1	3	2
G-6	1	2	-	2	2	2
TOTAL	6	16	8	5	16	14

PROJECT- PROPOSED FLAT AT JAGATPURA

TITLE THIRD FLOOR BRICKING PLAN	Rev. no.
DRG. NO: A-4	DATE:
SCALE: 1:100	SIGN:
DATE: 14-8-2020	

PANKAJ GUPTA
 DESIGN CONSULTANTS
 ARCHITECTS
 INTERIOR DESIGNERS
 ENGINEERS &
 LANDSCAPERS
 9414719352

PLOT No. 65, 66, 81, 82 scheme : PREM SAGAR, Jaipur, Rajasthan

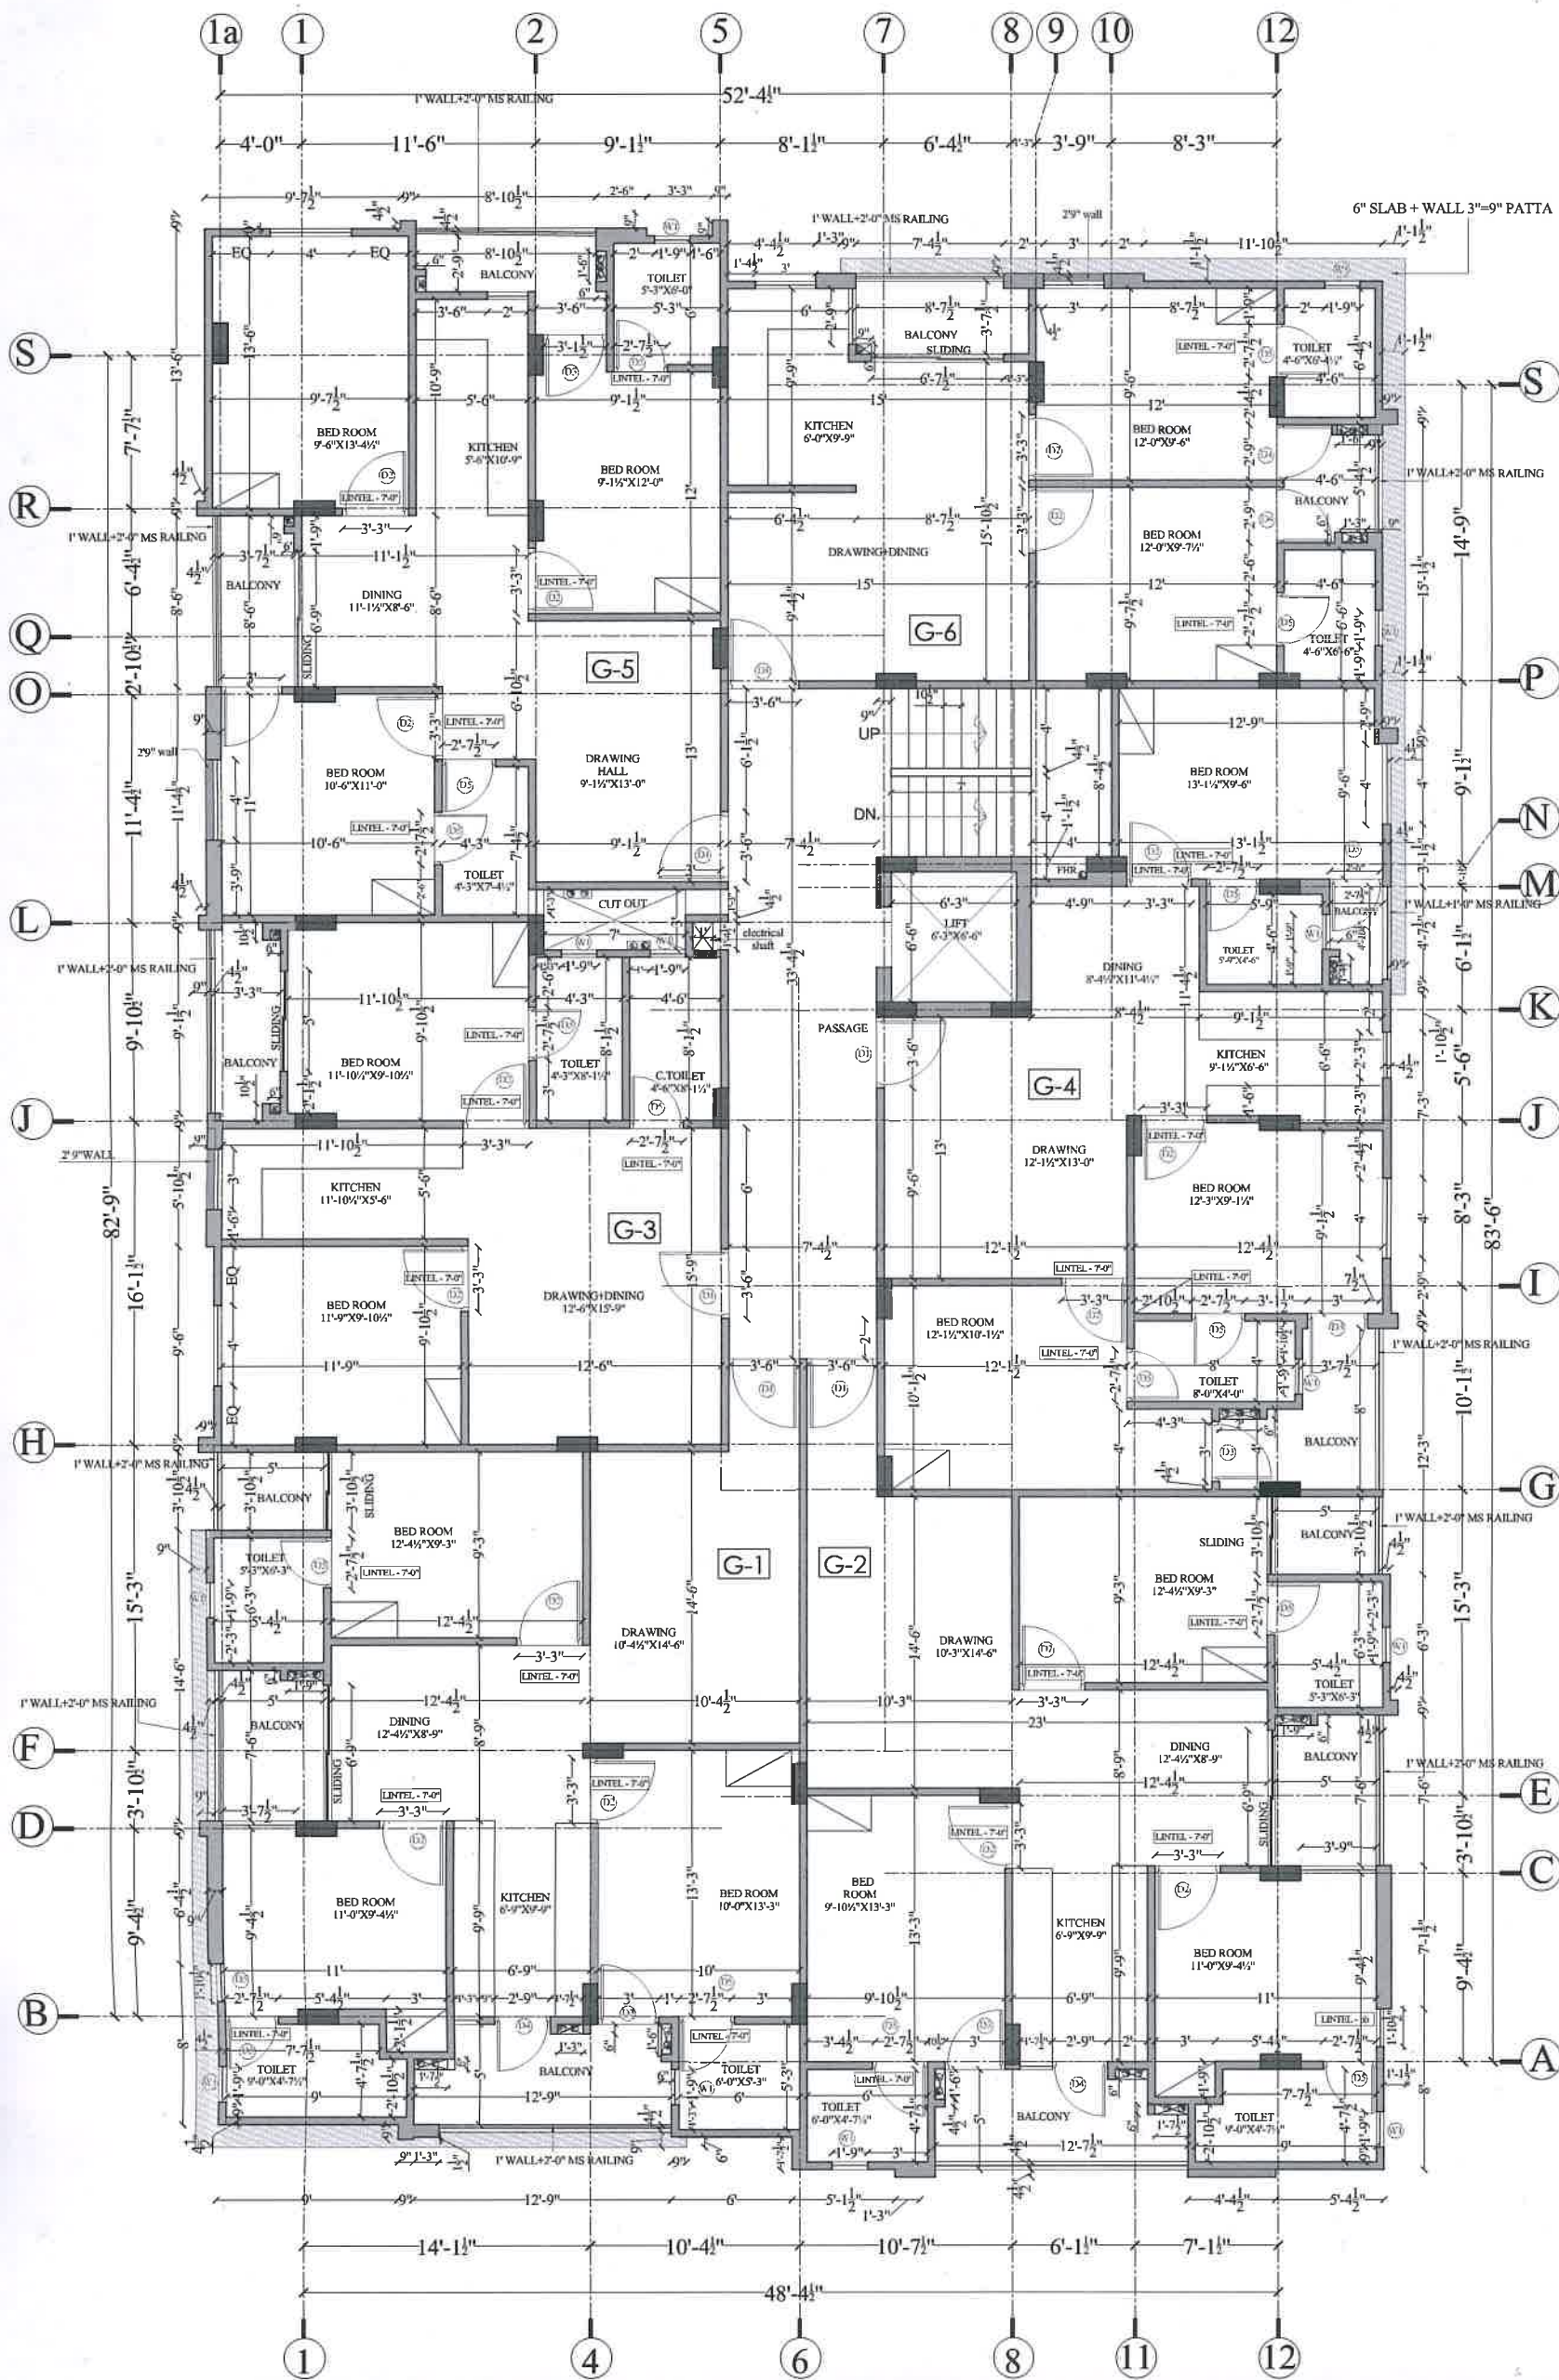

Pankaj Gupta
PANKAJ GUPTA
 ARCHITECT B. ARCH.
 CA/2005/35354

SYMBOL DESCRIPTION

- 110 mm Soil Waste Water Pipe
- 110 mm Waste Water Pipe
- 110 mm Rain Water Pipe

NOTE-ALL OUTER DOOR & WINDOW

ROOM	CILL LVL.	LINTEL LVL.
BEDROOM	2'9"	beam bottom
KITCHEN	3'6"	beam bottom
TOILET	4'6"	beam bottom

NOTE-INDOOR DOORS LINTEL=7'0"

DOOR/ WINDOW NAME	D-1	D-2	D-3	D-4	D-5	W-1
	3'6"	3'3"	3'0"	2'9"	2'7 1/2"	1'9"
CILL L.V.L	-	-	-	-	-	4'-6"
LINTEL LVL	7'0"	7'-0"	b.b	b.b	7'-0"	BB


FLAT NO.	D-1	D-2	D-3	D-4	D-5	W-1
G-1	1	3	1	1	3	3
G-2	1	3	1	1	3	3
G-3	1	2	-	-	2	2
G-4	1	3	3	-	3	2
G-5	1	3	1	1	3	2
G-6	1	2	-	2	2	2
TOTAL	6	16	8	5	16	14

**PROJECT-
 PROPOSED FLAT
 AT JAGATPURA**

TITLE FOURTH FLOOR BRICKING PLAN	Rev. no.
DRG. NO. A-4	DATE:
SCALE: 1:100	SIGN:
DATE: 31-3-2021	

PANKAJ GUPTA
 DESIGN CONSULTANTS
 ARCHITECTS
 INTERIOR DESIGNERS
 ENGINEERS &
 LANDSCAPERS
 9414719352

PLOT No. 65, 66, 81, 82 scheme 1, PREM SAGAR, Jaipur, Rajasthan

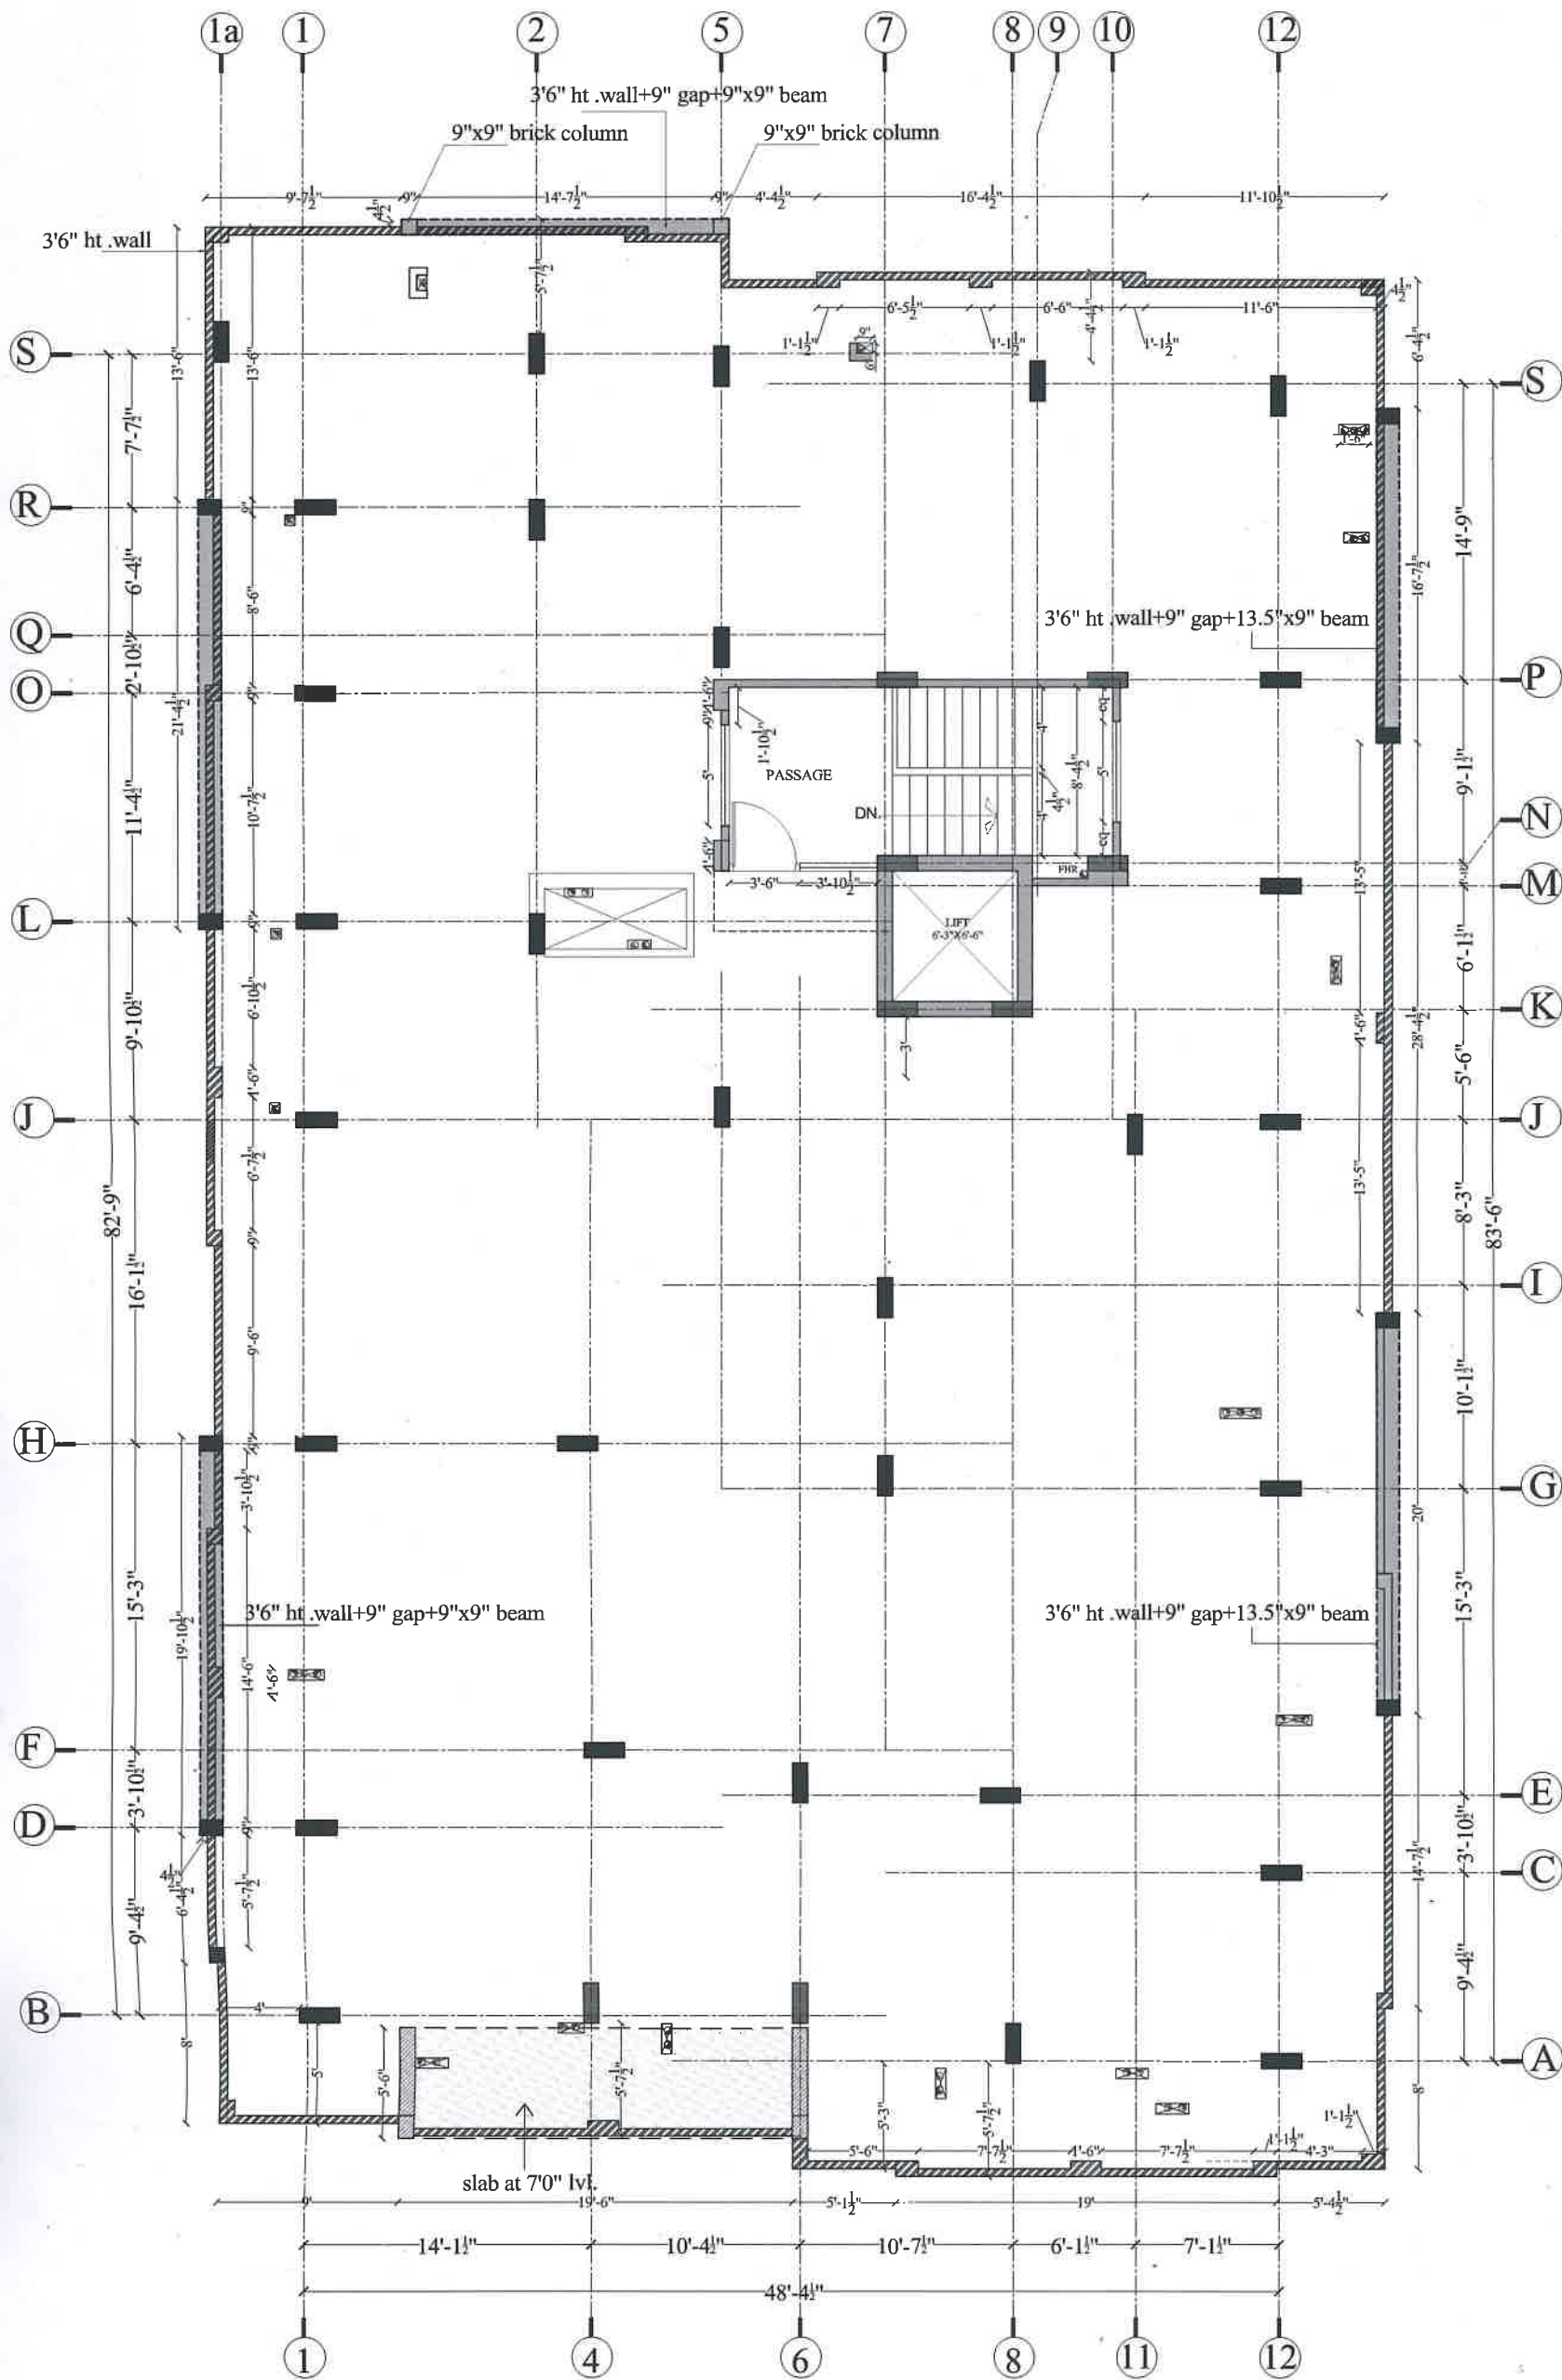

Pankaj Gupta
PANKAJ GUPTA
 ARCHITECT B. ARCH.
 CA/2005/35354

SYMBOL	DESCRIPTION
	110 mm Soil Waste Water Pipe
	110 mm Waste Water Pipe
	110 mm Rain Water Pipe


DOOR/ WINDOW NAME	D-1	D-2	D-3	D-4	D-5	W-1
	3'6"	3'3"	3'0"	2'9"	2'7 1/2"	1'9"
CILL L.V.L	-	-	-	-	-	4'-6"
LINTEL LVL	7'0"	7'-0"	b.b	b.b	7'-0"	BB

PROJECT- PROPOSED FLAT AT JAGATPURA


TITLE	Rev. no.
TERRACE FLOOR BRICKING PLAN	DATE:
DRG. NO: A-4	
SCALE: 1:100	SIGN:
DATE: 14-8-2020	

PANKAJ GUPTA
 DESIGN CONSULTANTS
 ARCHITECTS
 INTERIOR DESIGNERS
 ENGINEERS &
 LANDSCAPERS
 9414719352


PLOT No. 65, 66, 81, 82 scheme : PREM SAGAR, Jaipur, Rajasthan

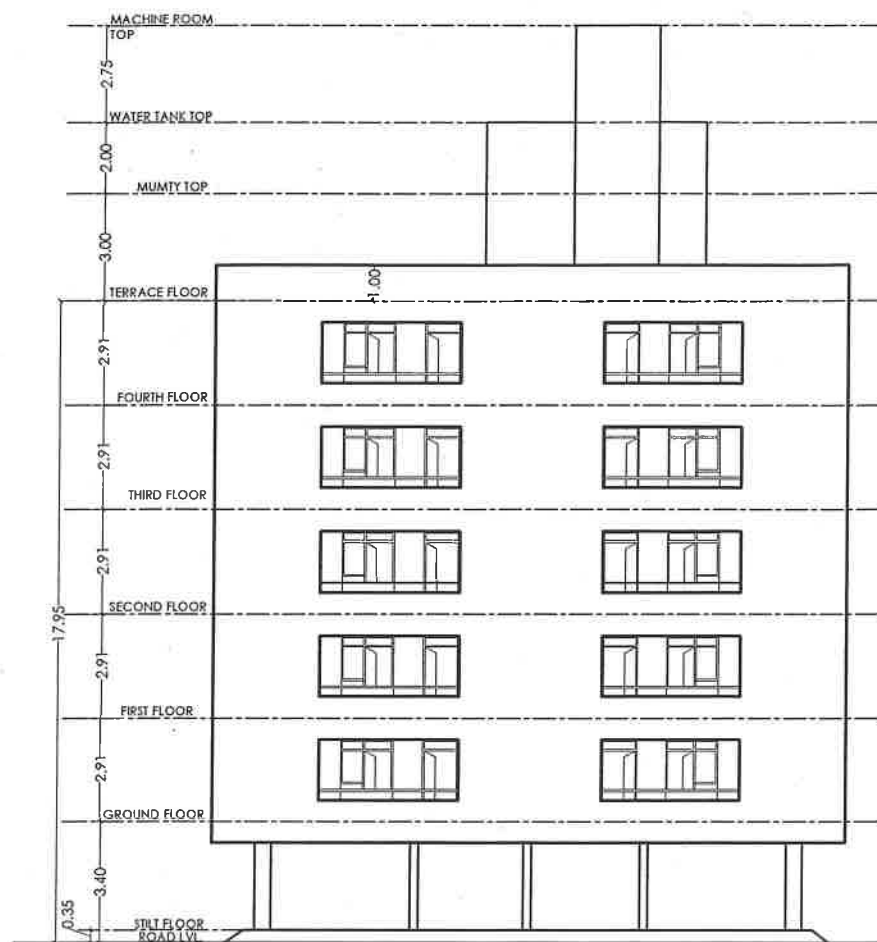


ELEVATION

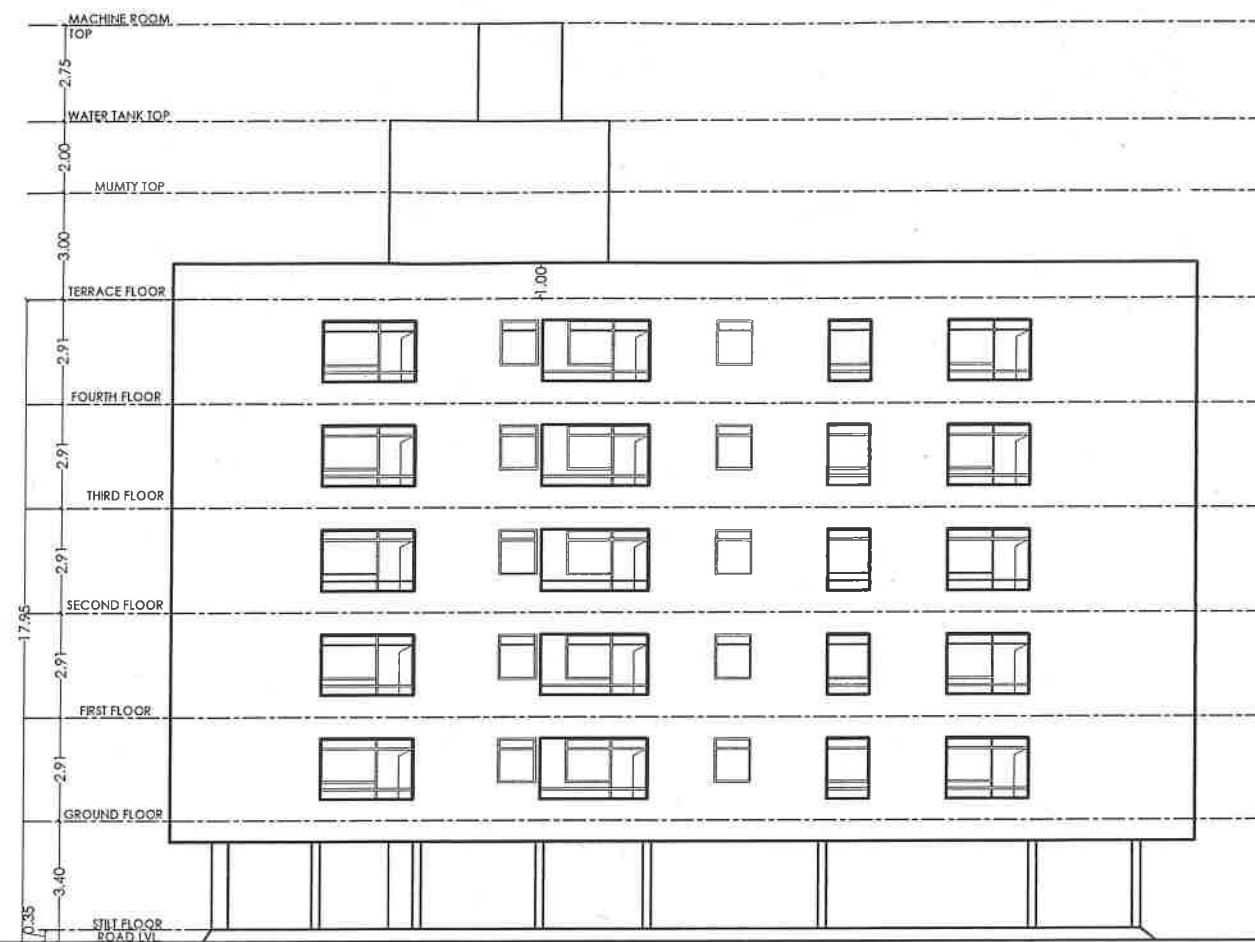

LEFT SIDE ELEVATION

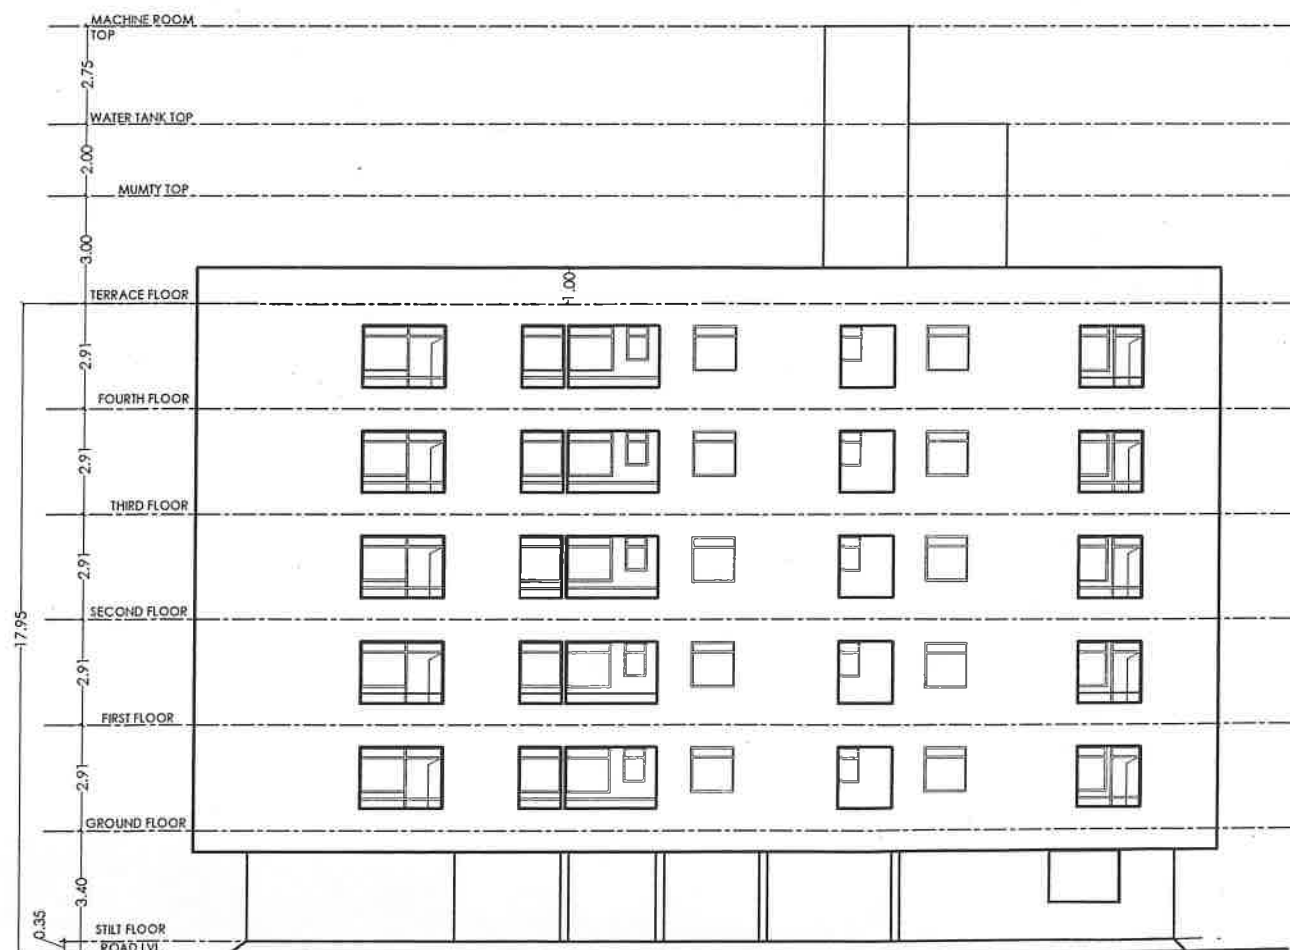


RIGHT SIDE
ELEVATION

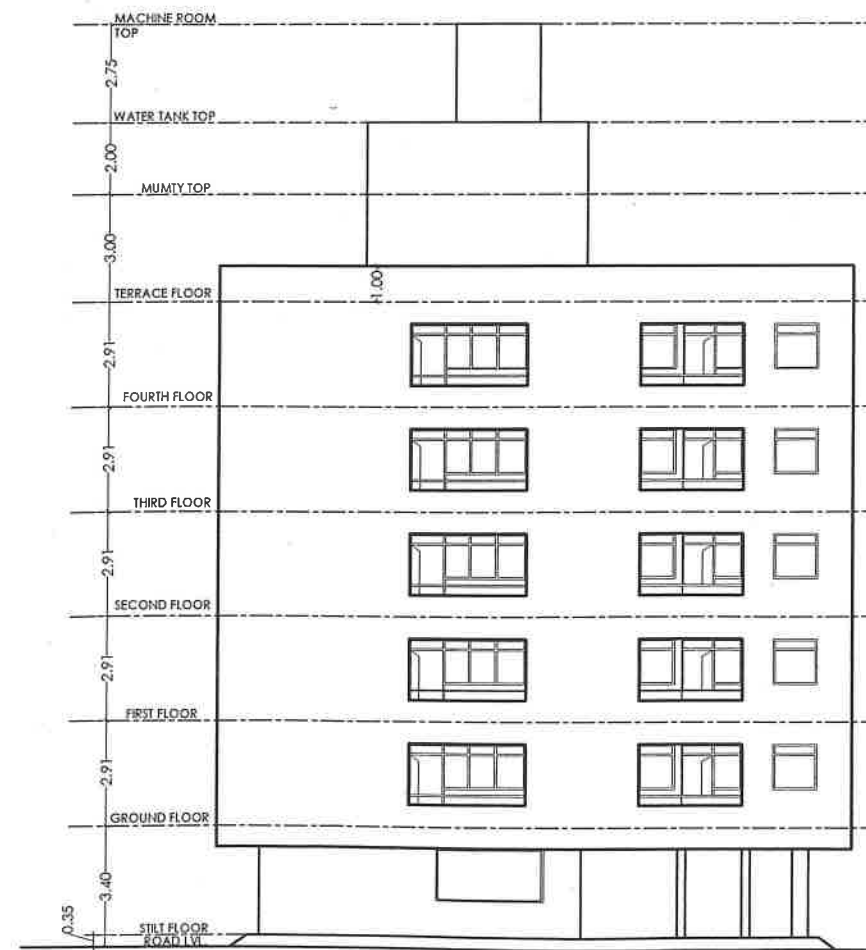


REAR SIDE ELEVATION

Pankaj Gupta
PANKAJ GUPTA
 ARCHITECT B. ARCH.
 CA/2005/35354

PROJECT TITLE		
PROPOSED RESIDENTIAL APARTEMENT AT PLOT NO 65,66,81& 82 AT PREM SAGAR FOR JVJ DREAM DEVELOPERS LLP		
ARCHITECT		
Pankaj Gupta & Associates B6, SHREERAM RESIDENCY, JAIPUR, (RAJ.) INDIA, 302 015 TEL: 9414719352 architects interior designers planners E-MAIL: archpankaj@gmail.com		
DRAWING TITLE		
ELEVATION WORKING DRAWING		
ARCHITECT SIGNATURE		
SCALE	1 : 100	DATE
DEALT BY		STATUS
NORTH	DRG NO.	REVISION
N		

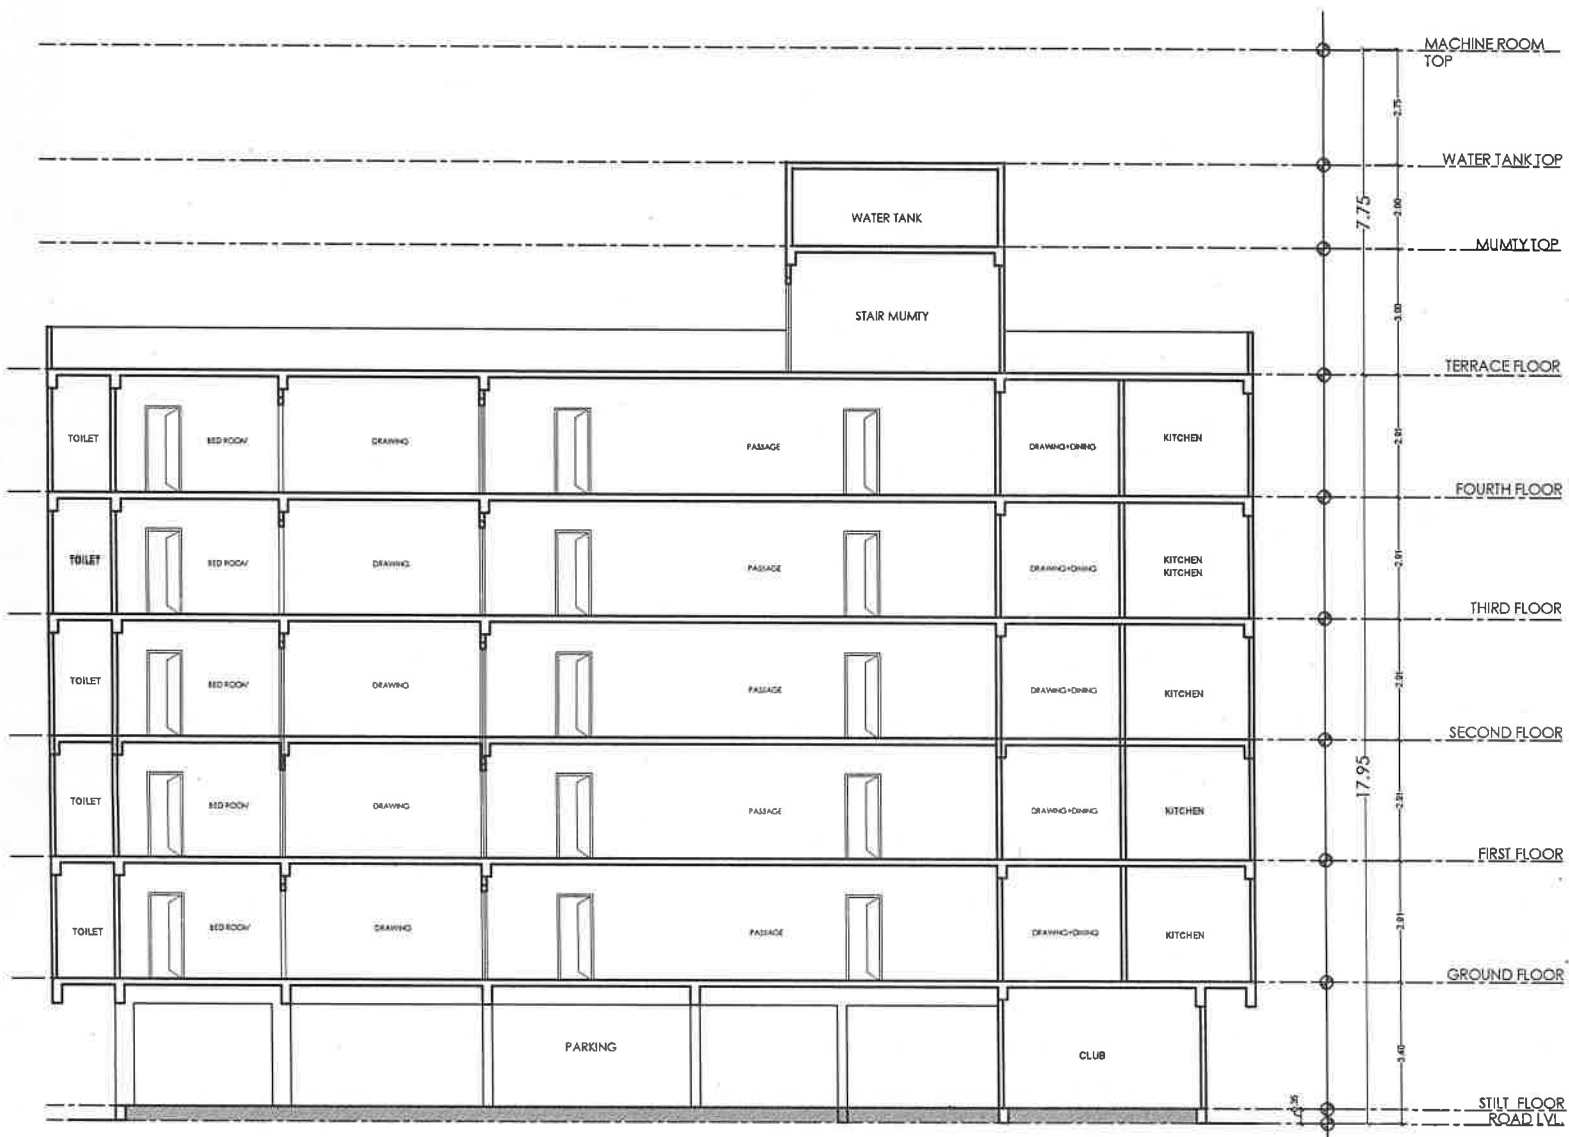

SECTION XX

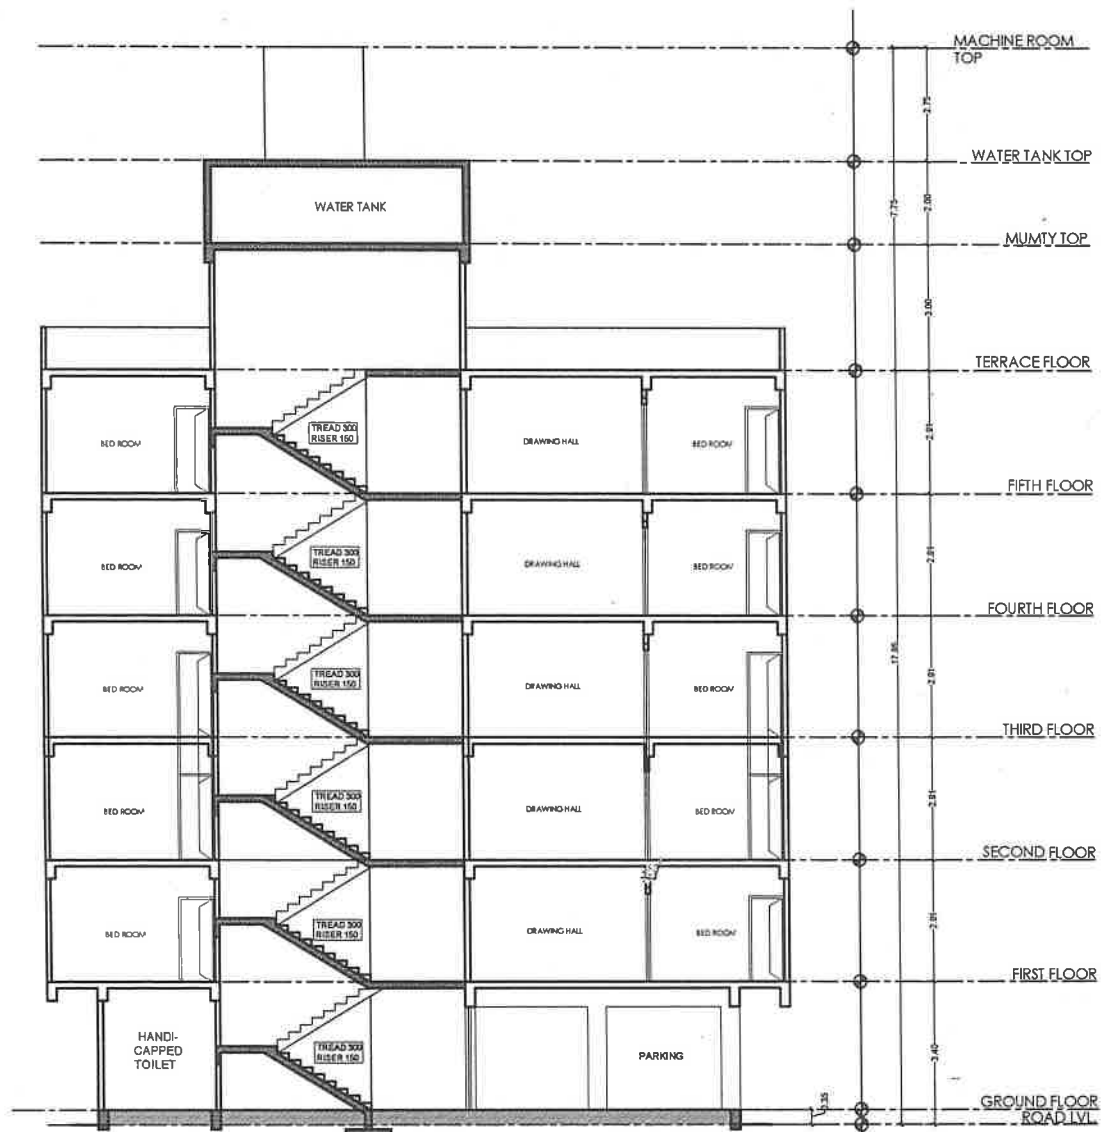

SECTION YY

Pankaj Gupta
PANKAJ GUPTA
 ARCHITECT B. ARCH.
 CA/2005/35354

PROJECT TITLE

PROPOSED RESIDENTIAL
 APARTEMENT
 AT PLOT NO 65,66,81& 82
 AT PREM SAGAR FOR
 JVJ DREAM DEVELOPERS LLP

ARCHITECT


Pankaj Gupta & Associates
 B6, SHREERAM RESIDENCY,
 JAIPUR, (RAJ.) INDIA. 302 015
 TEL: 9414719352
 architects Interior designers planners
 E-MAIL: archpanks@gmail.com

DRAWING TITLE

SECTION WORKING

ARCHITECT SIGNATURE

SCALE	1 : 100	DATE	
DEALT BY		STATUS	
NORTH	DRG NO.	REVISION	
N			

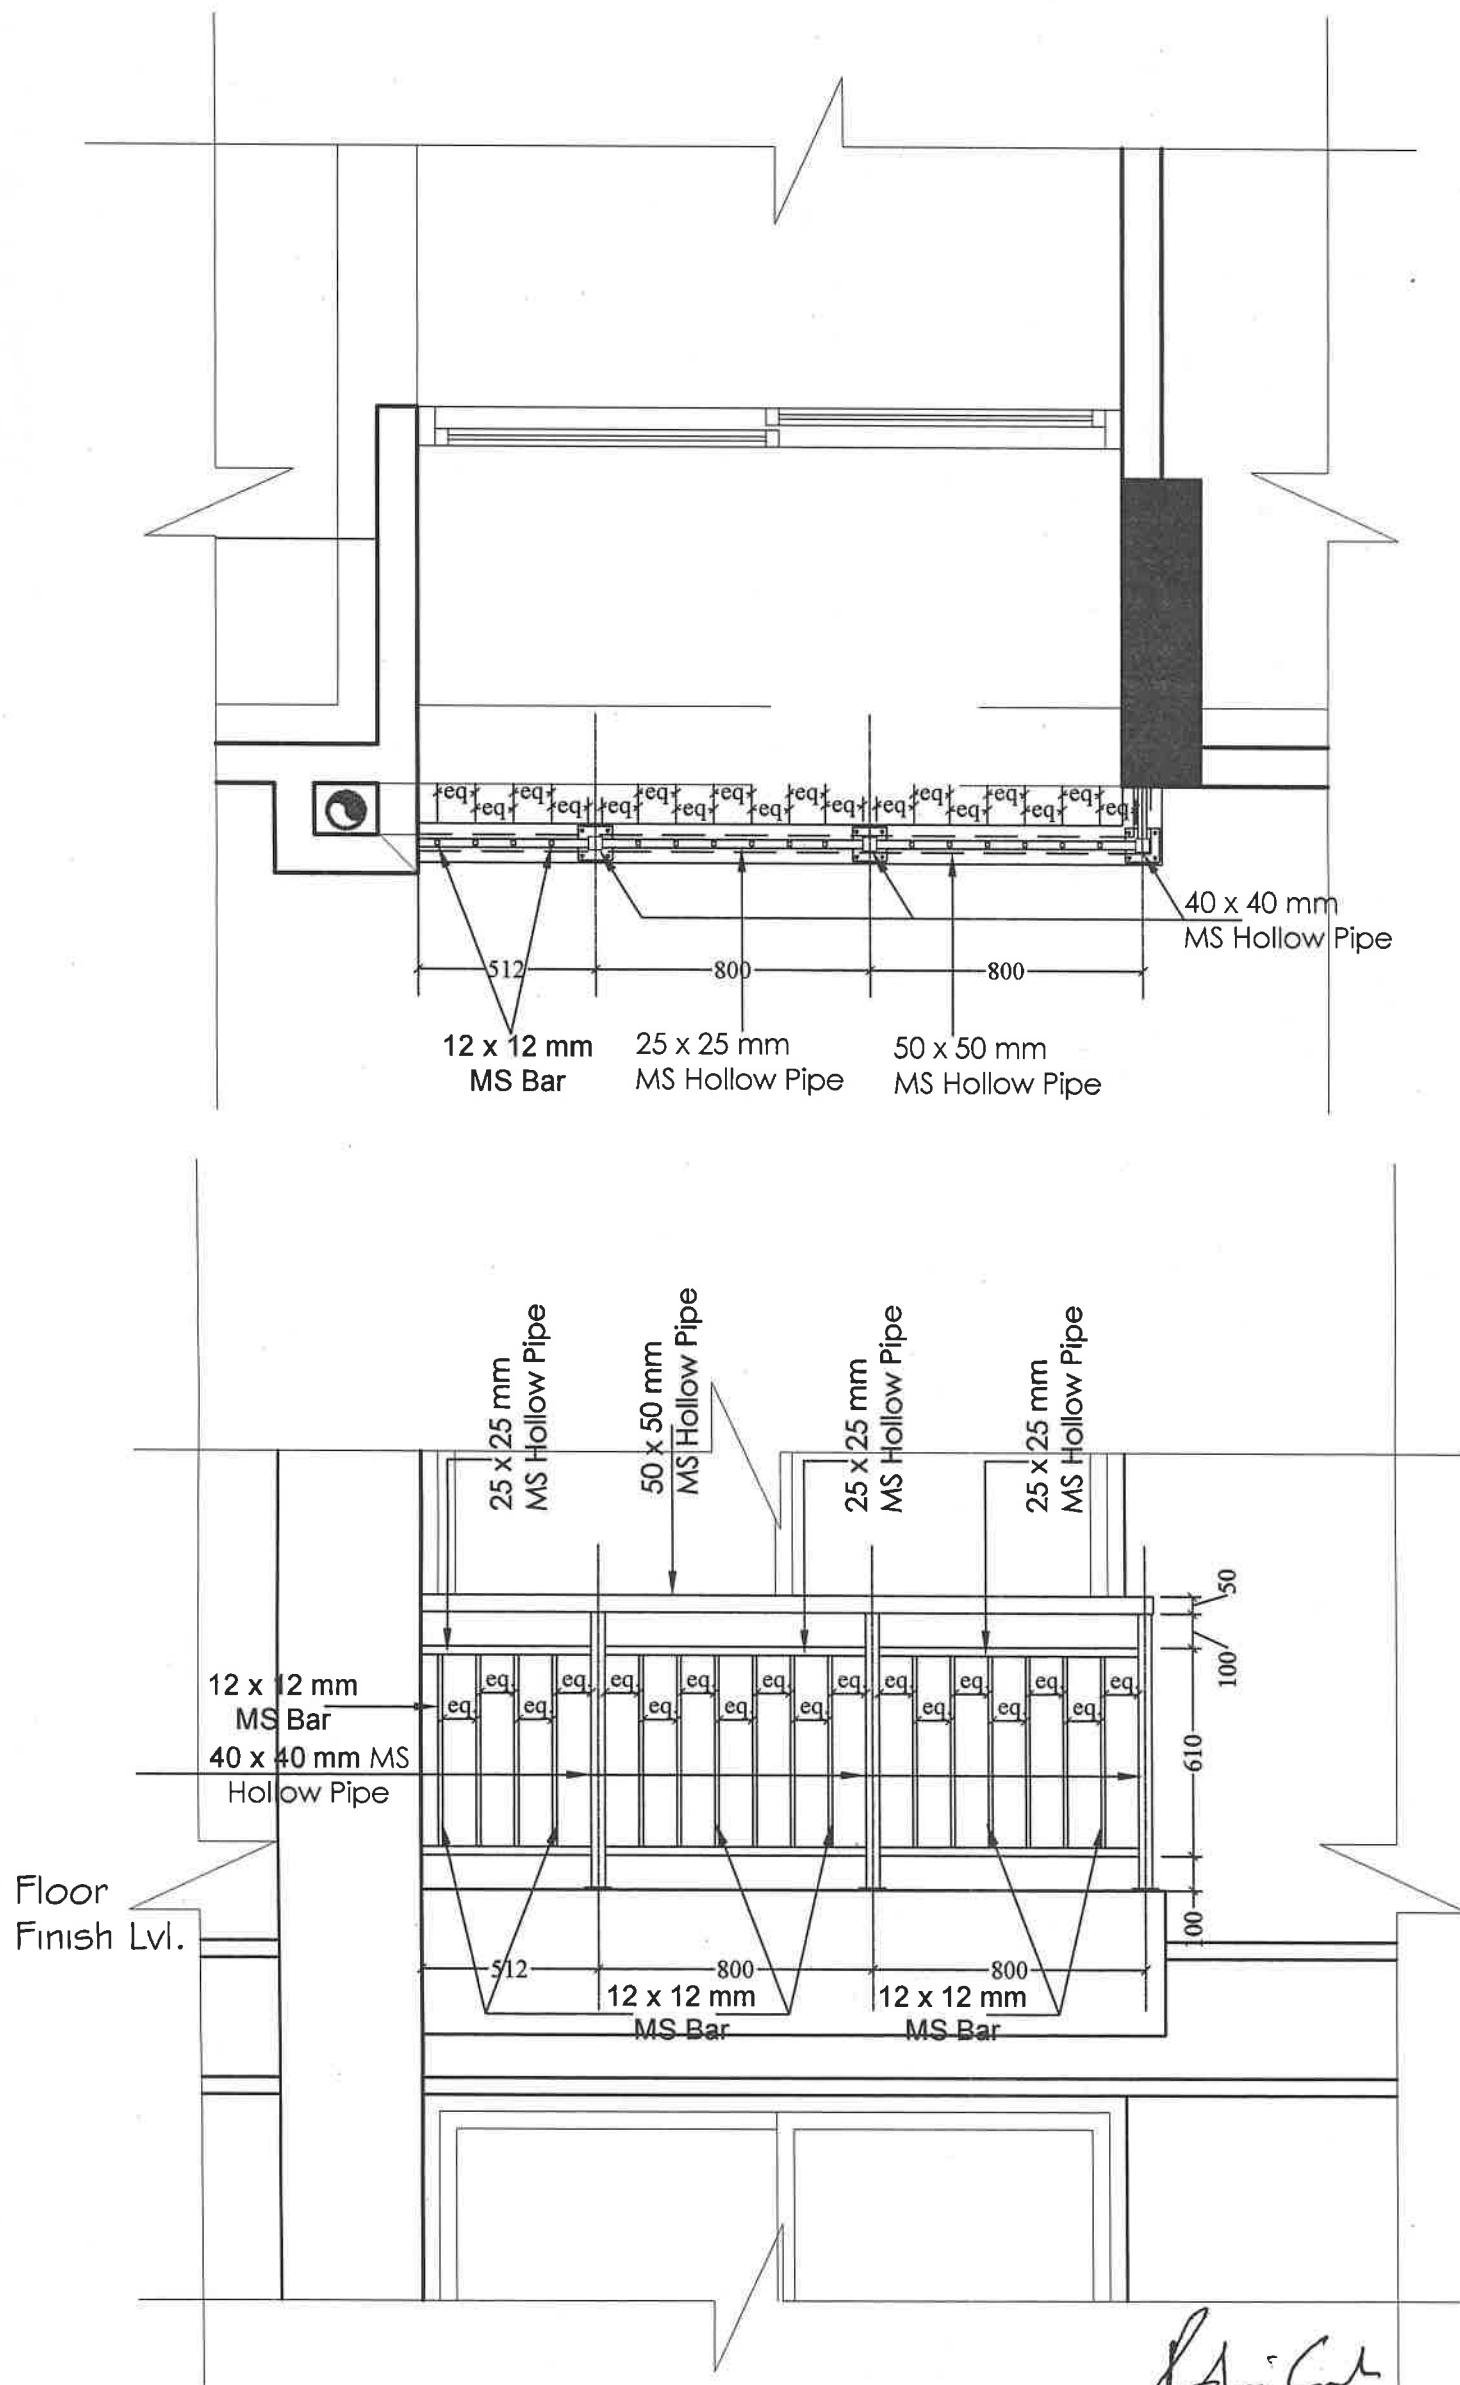

Pankaj Gupta
PANKAJ GUPTA
 ARCHITECT B. ARCH.
 CA/2005/35354

PROJECT-
PROPOSED FLAT
AT JAGATPURA
 PNO 65,66,81 AND 82
 PREM SAGAR, JAGATPURA

TITLE	Rev. no.
BALCONY RAILING	DATE:
DRG. NO:	NORTH
A-2	
SCALE: 1:100	SIGN:
DATE: 16-1-2020	

PANKAJ GUPTA
 DESIGN CONSULTANTS
 ARCHITECTS
 INTERIOR DESIGNERS
 ENGINEERS &
 LANDSCAPERS
 9414719352