
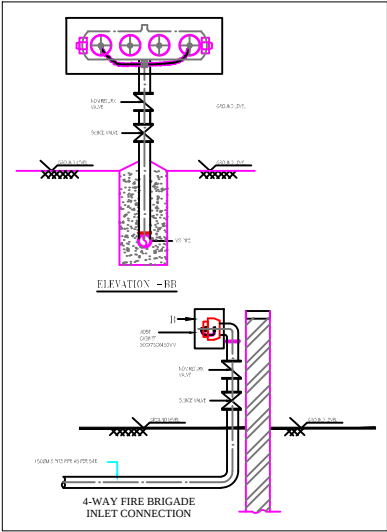
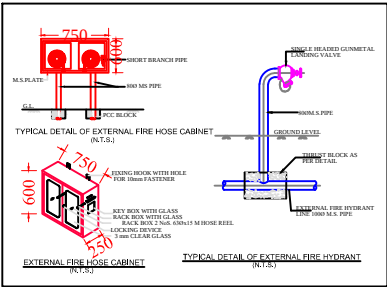
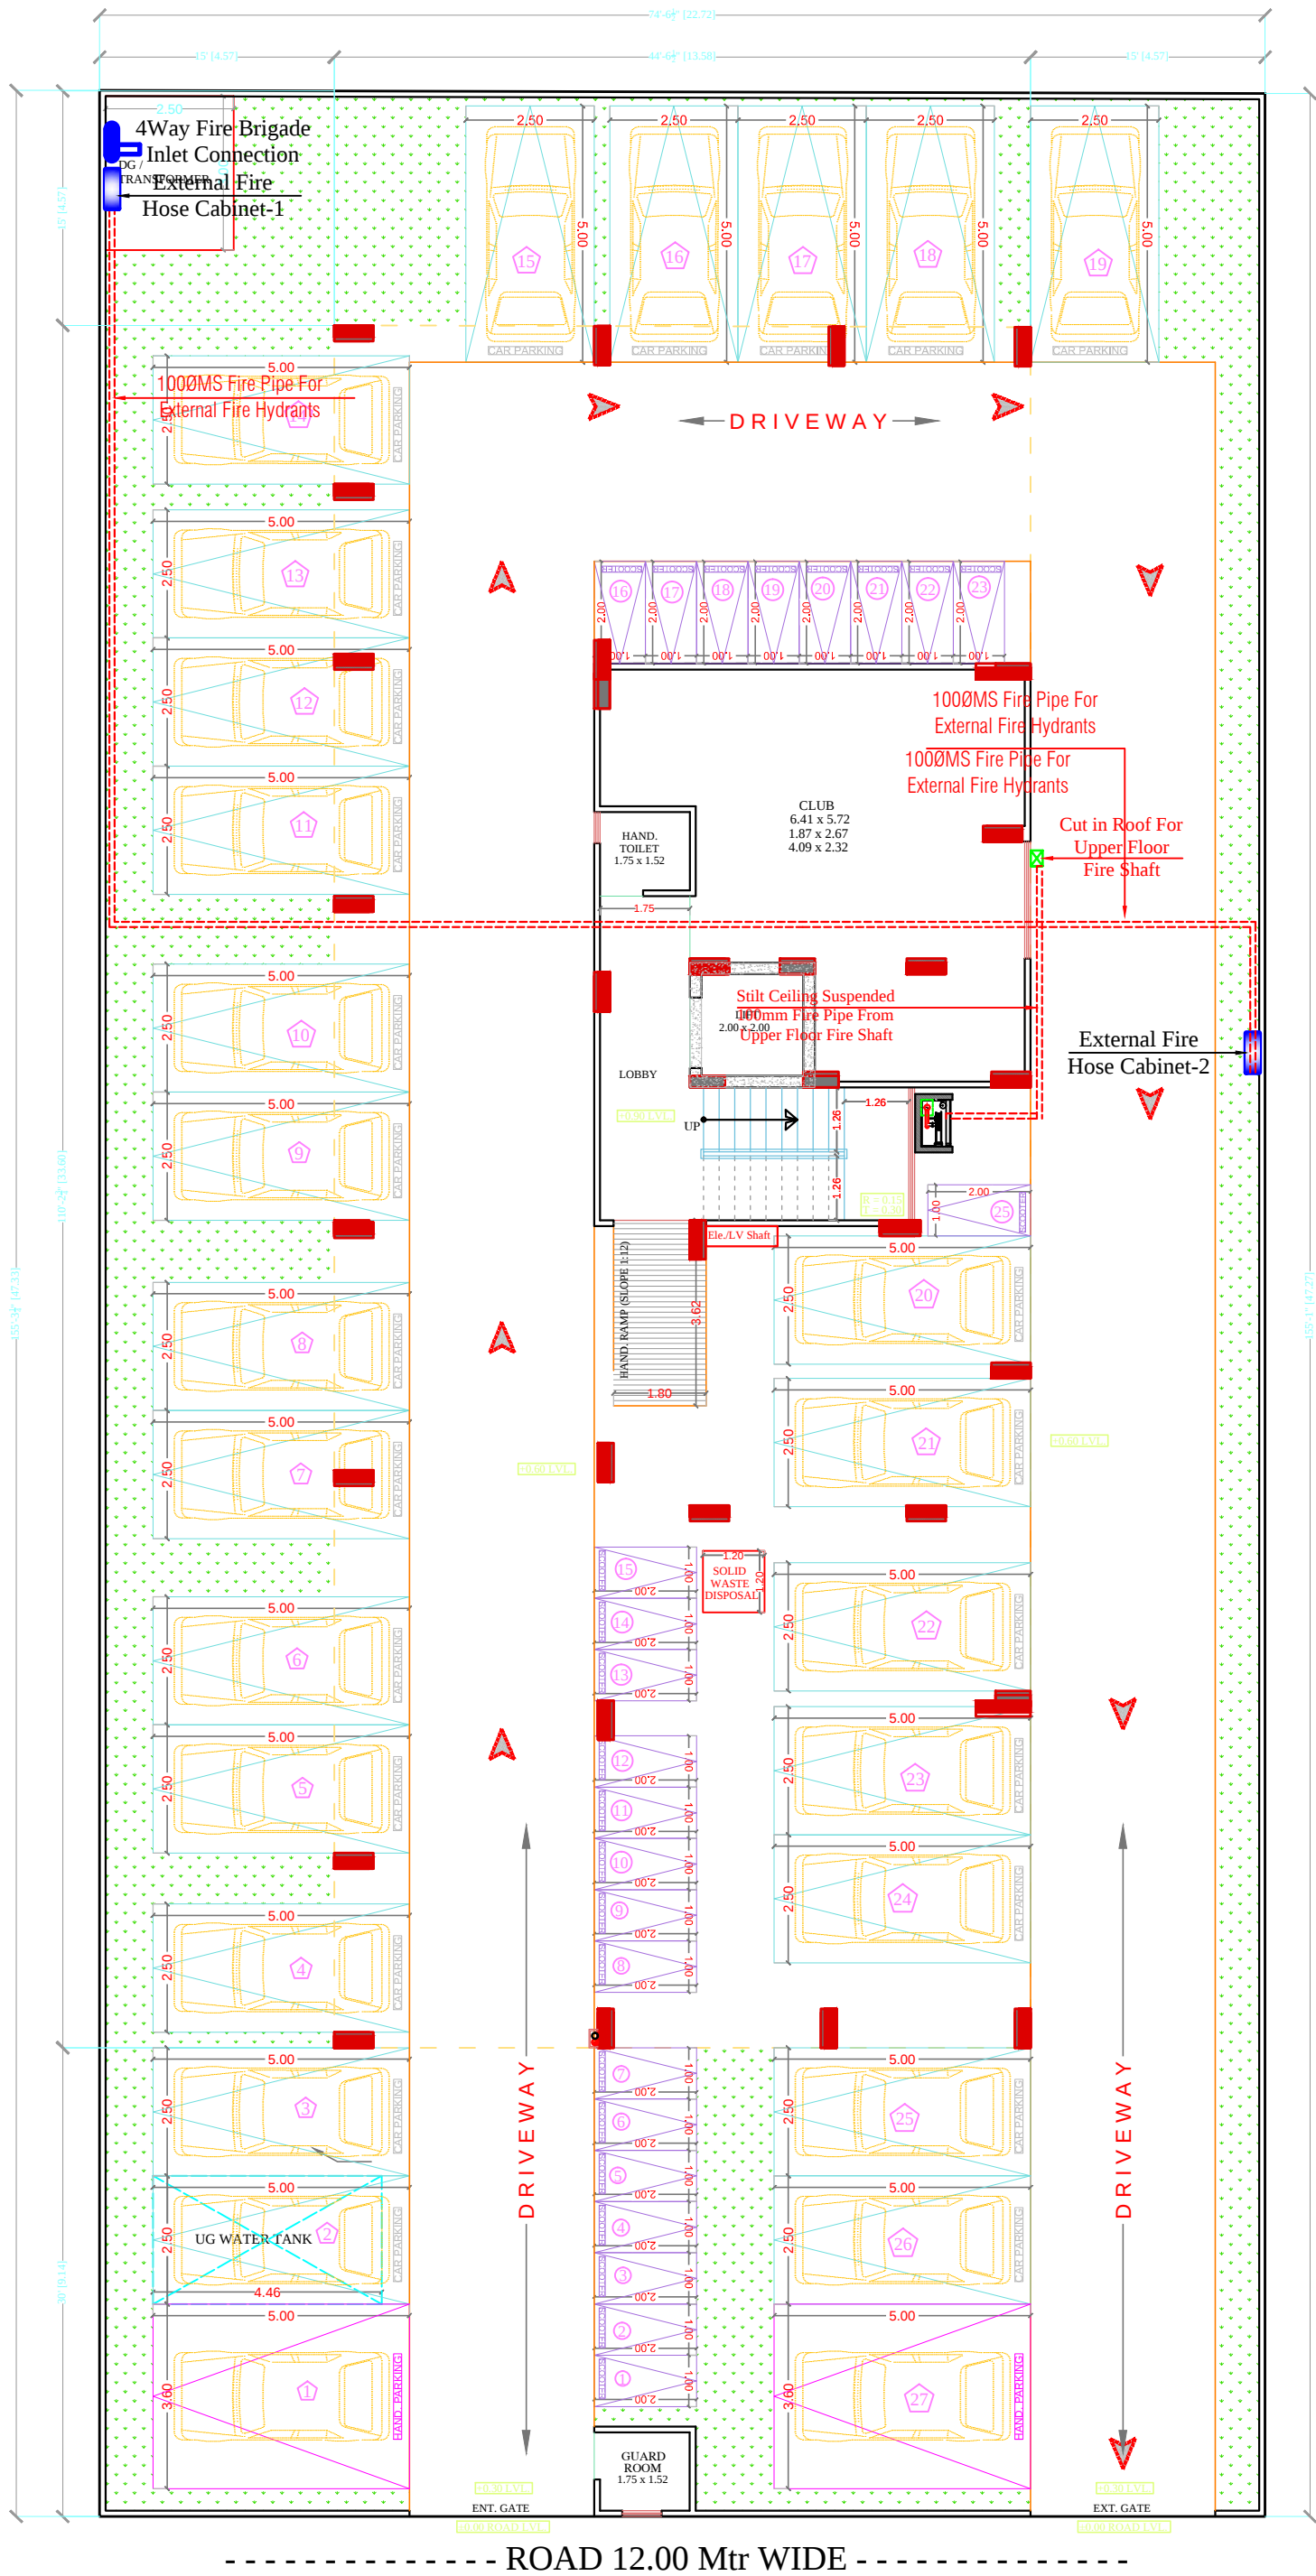


 

LEGEND		
SYMBOL	QTY.	DESCRIPTION
	02	EXTERNAL FIRE HOSE CABINET
	01	FIRE HOSE CABINET
		1000MS FIRE PIPE FOR EXTERNAL FIRE HYDRANTS

SEAL:-

SPACE CONSULTANT
PLOT-A-173, JAGDAMBA NAGAR, HEERAPURA
POWER HOWER, JAIPUR (RAJ) 302024

ARCHITECT :-
 FRANK SQUARE
ARCHITECTURE | PLANNER | DESIGNER
C-49 VIDYA APARTMENT PARAS MARG,
BAPU NAGAR JAIPUR, (RAJ.)
Email-afanksquare@gmail.com
Mobile-9461302542

PROJECT :-
PROPOSED BUILDING AT PLOT NO.-R-17-259, CHORDIA CITY, JAIPUR
DRAWING:
**STILT FLOOR
EXTERNAL FIRE HYDRANT
FOR RERA SUBMISSION PLAN**

DATE	
SCALE:-	N.T.S.



PROJECT TITLE :-

PROPOSED BUILDING AT PLOT
NO.-R-17-259, CHORDIA CITY,
JAIPUR

DRAWING TITLE :-

TYPICAL FLOOR FIRE FIGHTING

SERVICES CONSULTANT

DRN. BY

APPD. BY

SCALE

DATE _____

REVISION

NORTH

