

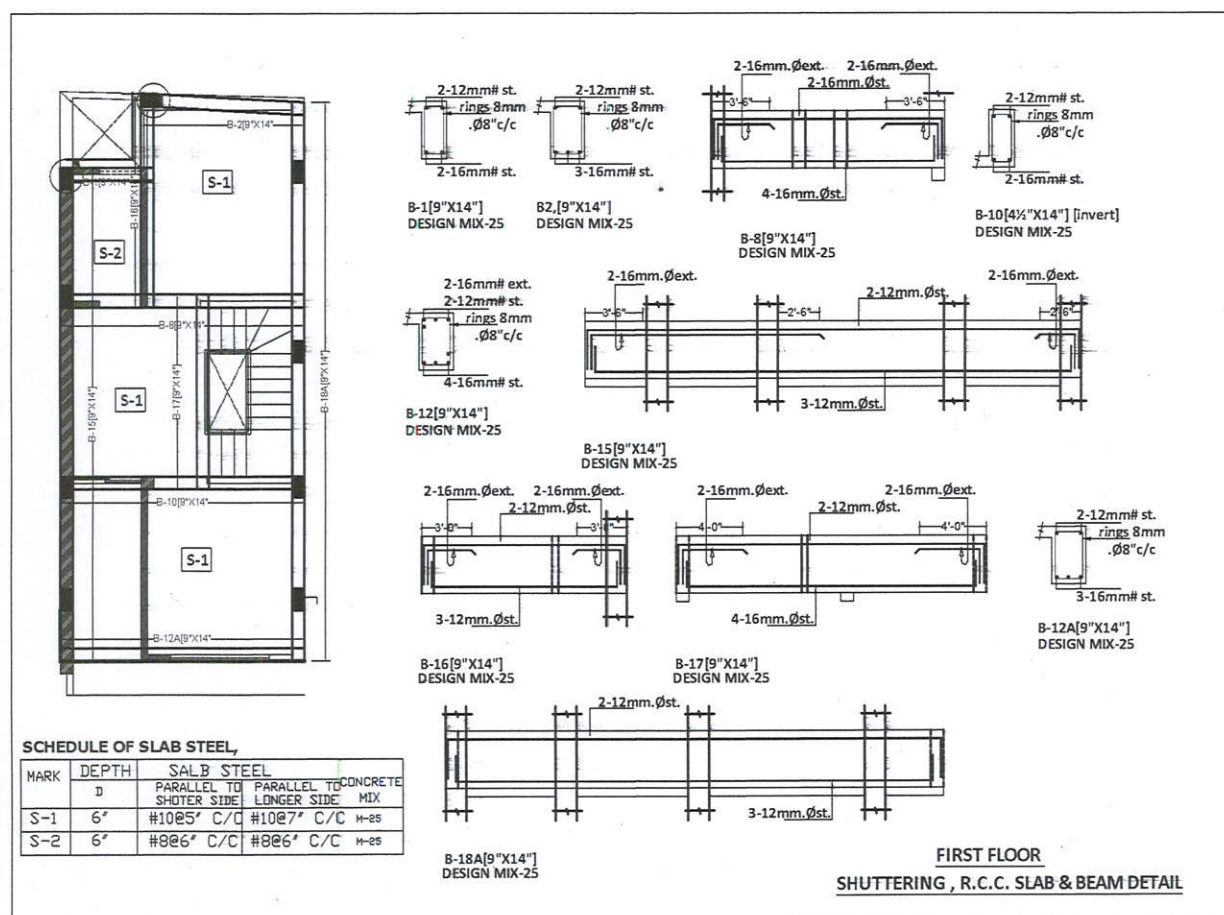


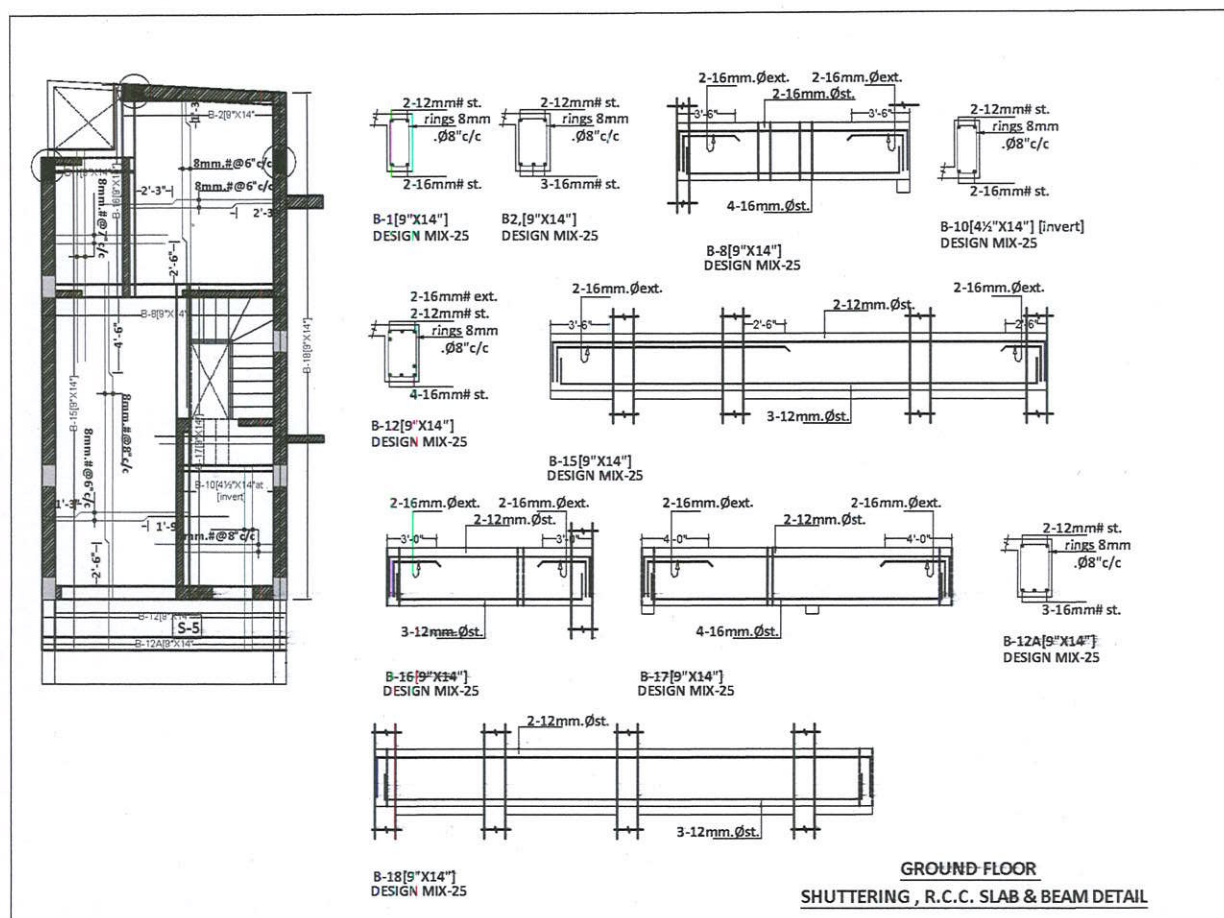

SCHEDULE OF SLAB STEEL

MARK	DEPTH	SALB STEEL	PARALLEL TO SHOTER SIDE	LONGER SIDE	MIX
S-1	6"	#10E5' C/C	#10E7' C/C	H-25	
S-2	6"	#8E6' C/C	#8E6' C/C	H-25	

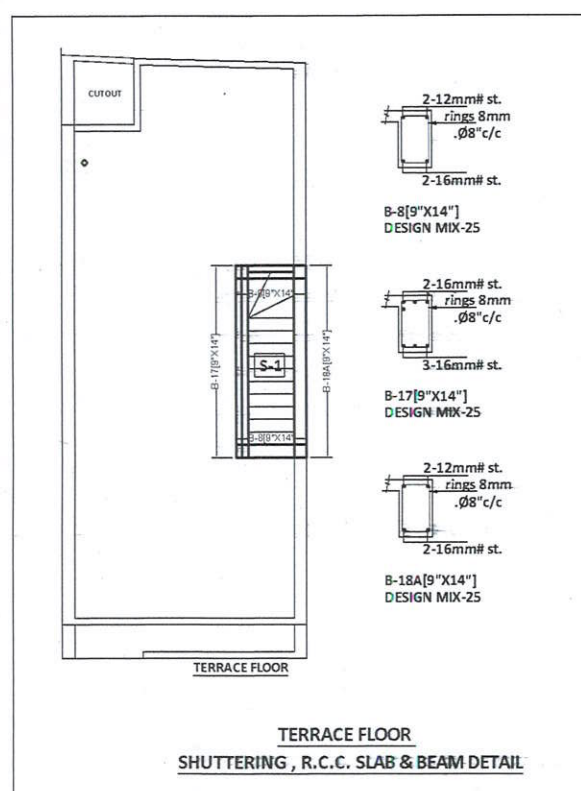

Project:

CHIEF MINISTER JAN AYAS YOJANA-2015
PROVISION 3B' KHASRA NO- 231/6,
233/5 AT REVENUE- VILLAGE-KANAKPURA,
TEH.-JAIPUR, JAIPUR

Structure:

Madan Lal Bairwa
B.Tech (Civil) M.Tech. (Stru.)

Drawing Title:

STRUCTURE PLAN
PLOT NO. 53

Scale:

N.T.S.

North:

Architectural Consultant:




SANSKRITI

Architects Interiors Engineers Valuers
26 A FRIENDS COLONY-II, LAL KOTHI
TONK ROAD, JAIPUR - 302015
p: 0141 2742294, 4036248-49
e: sanskriti.arch@gmail.com
w: www.sanskritiarchitects.com

STRUCTURAL CONSULTANT:-

Aryan Consulting Engineers

PLOT NO.-649, GOVINDPURA JDA COLONY,
SANGANER, JAIPUR-302029
PH:+918005780262, 9214004708
Email:-ssce.jaipur@gmail.com
Web:-www.sscejapipur.com

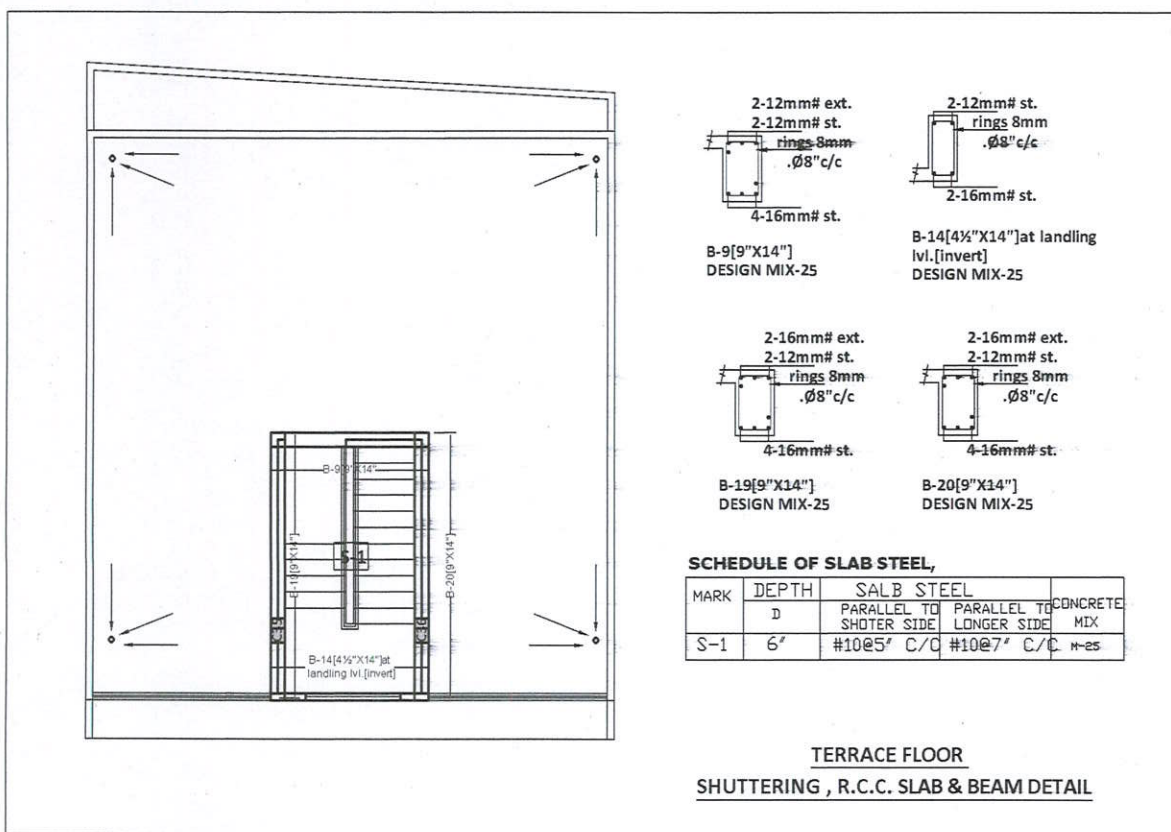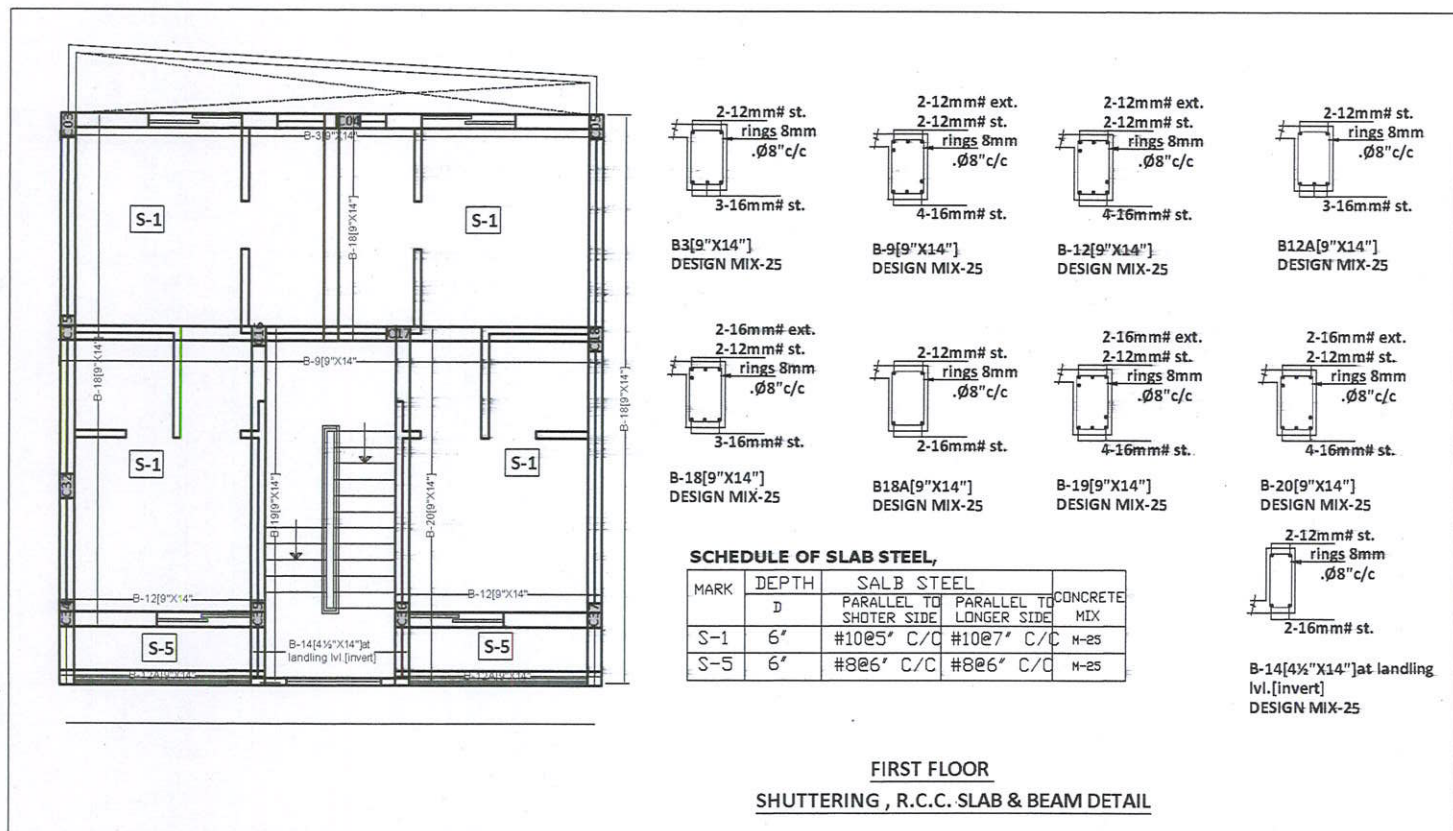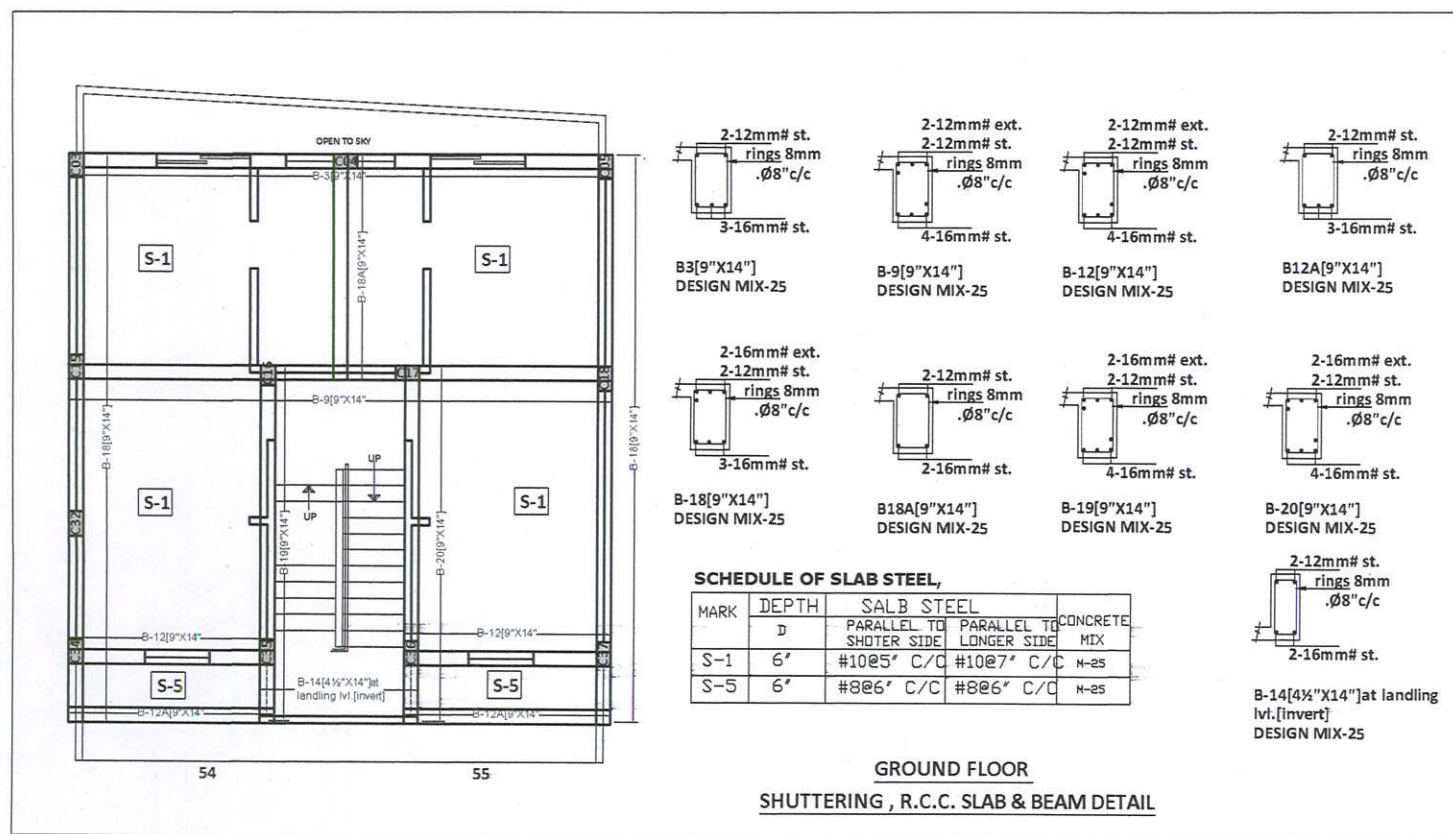

Project:

PROVISION 3Bth KHASRA NO- 231/6,
233/5 AT REVENUE- VILLAGE-KANAKPURA,
TEH.-JAIPUR, JAIPUR

Structure:

For **Aryan Consulting Engineers**
Madan Lal Bairwa
B.Tech (Civil) M.Tech. (Stru.)

Drawing Title:

STRUCTURE PLAN
PLOT NO. 54 & 55

Scale:

N.T.S.




North:

Architectural Consultant:

SANSKRITI
Architects Interiors Engineers Valuers
26 A FRIENDS COLONY-II, LAL KOTHI
TONK ROAD, JAIPUR - 302015
p: 0141 2742294, 4036248-49
e: sanskriti.arch@gmail.com
w: www.sanskritiarchitects.com

STRUCTURAL CONSULTANT:-

Aryan Consulting Engineers
PLOT NO.-649, GOVINDPURA JDA COLONY,
SANGANER, JAIPUR-302029
PH-+918005780262, 9214004708
Email:-ssce.jaipur@gmail.com
Web:-www.sscejaiipur.com

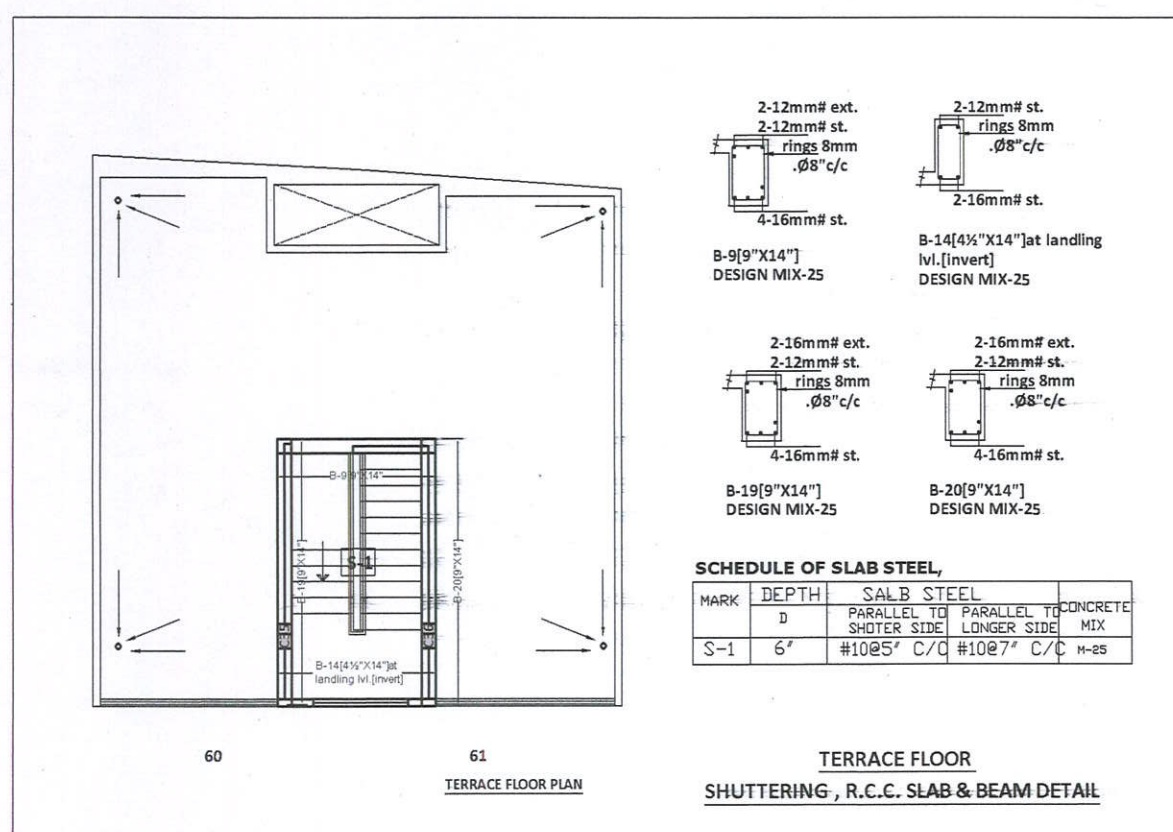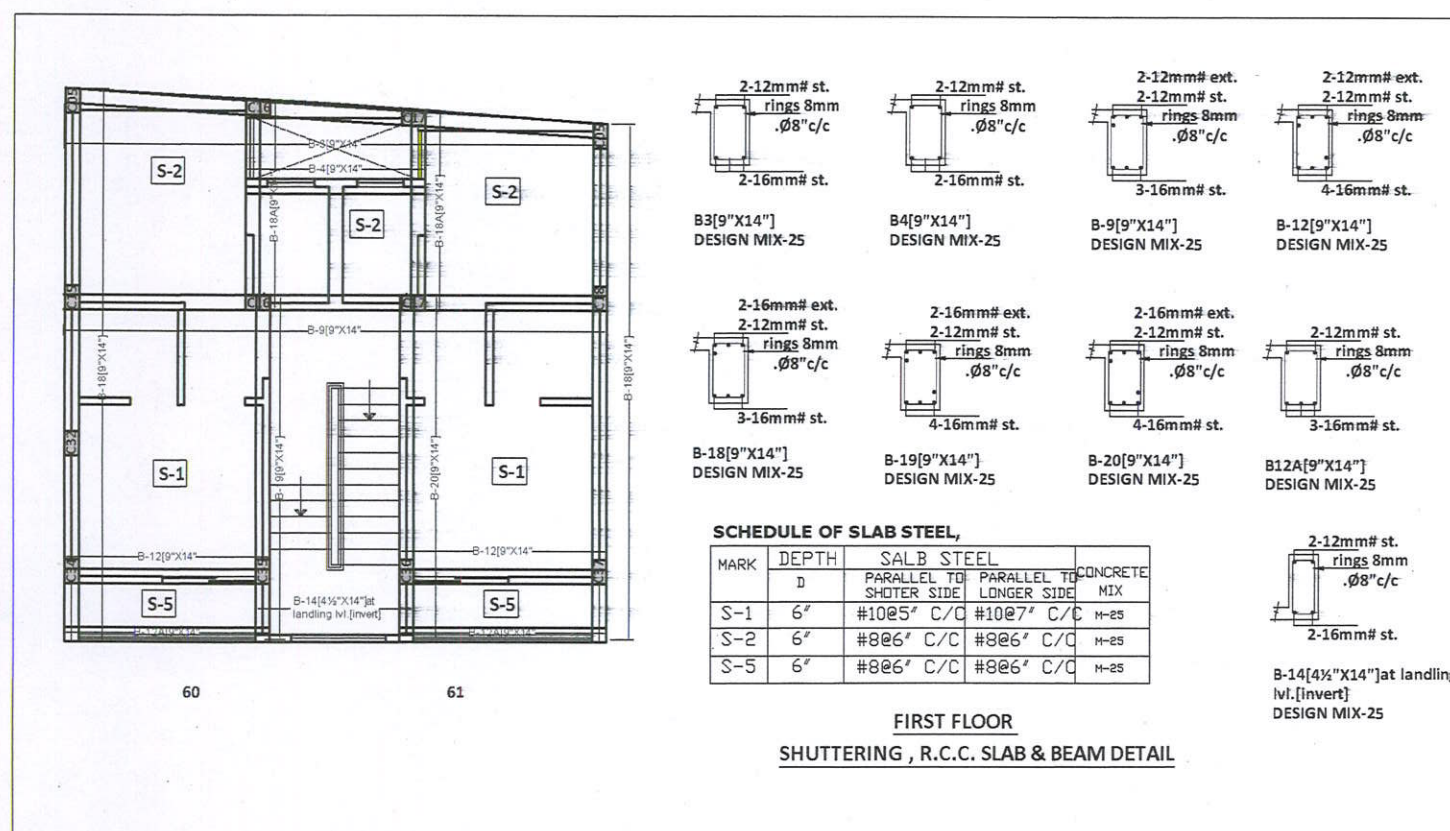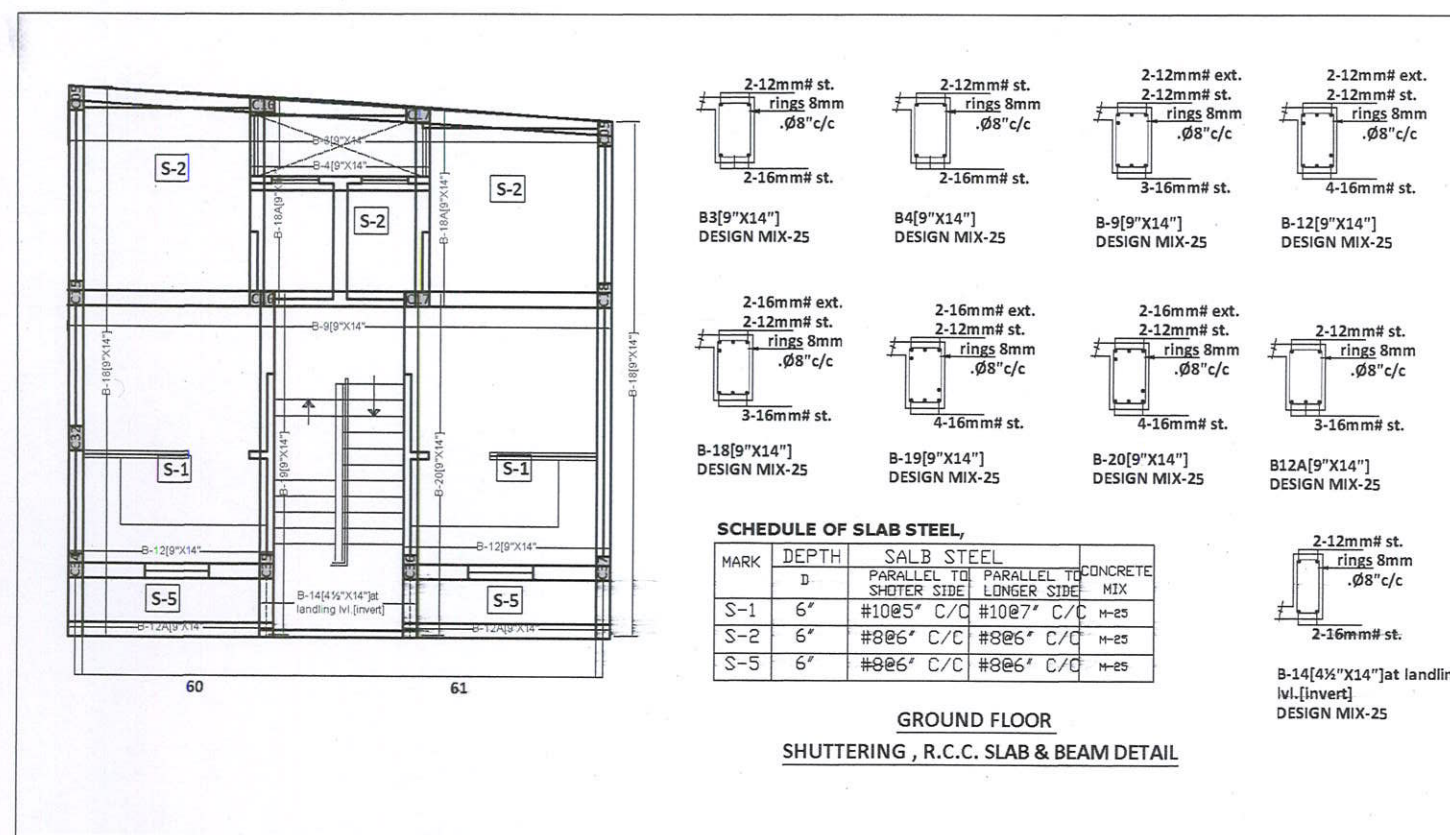

Project:

CHEIF MINISTER JAN AYAS YOUNA-2015
PROVISION 3B" KHASRA NO- 231/6,
233/5 AT REVENUE- VILLAGE-KANAKPURA,
TEH.-JAIPUR, JAIPUR

Structure:

Aryan Consulting Engineers
Madan Lal Bairwa
B.Tech (Civil) M.Tech. (Stru.)

Drawing Title:

STRUCTURE PLAN
PLOT NO. 60 & 61

Scale:

N.T.S.



North:

Architectural Consultant:



SANSKRITI
Architects Interiors Engineers Valuers
26 A FRIENDS COLONY-II, LAL KOTHI
TONK ROAD, JAIPUR - 302015
p: 0141 2742294, 4036248-49
e: sanskriti.arch@gmail.com
w: www.sanskritiarchitects.com

STRUCTURAL CONSULTANT:-



Aryan Consulting Engineers
PLOT NO.-649, GOVINDPURA JDA COLONY,
SANGANER, JAIPUR-302029
PH-+918005780262, 9214004708
Email:-ssce.jaipur@gmail.com
Web:-www.sscejaipur.com

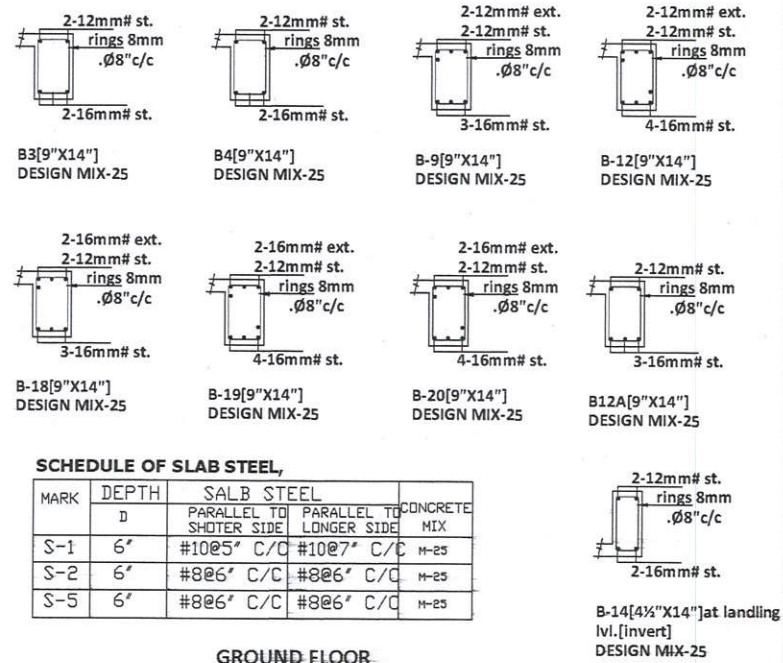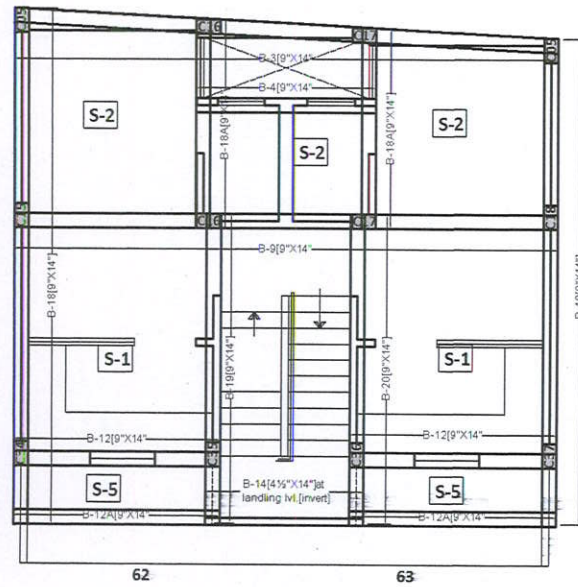

GROUND FLOOR
SHUTTERING, R.C.C. SLAB & BEAM DETAIL

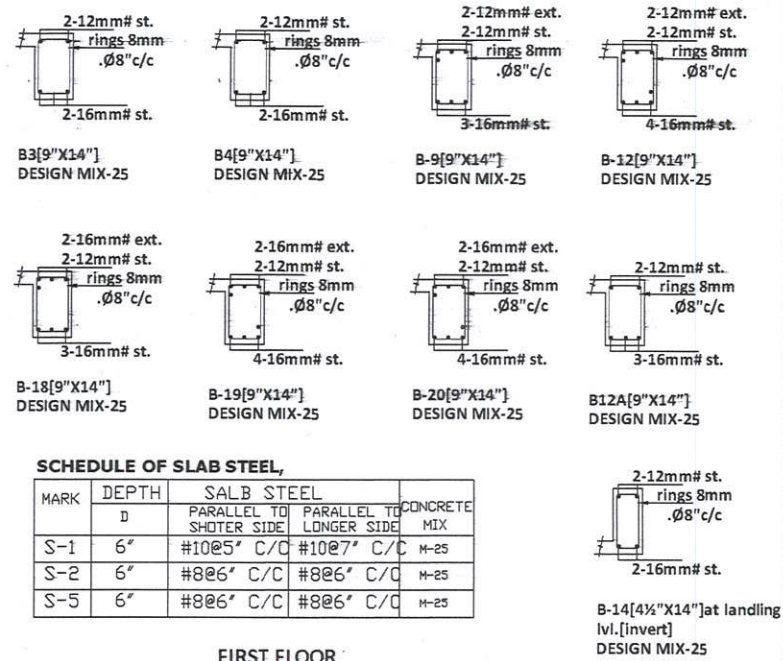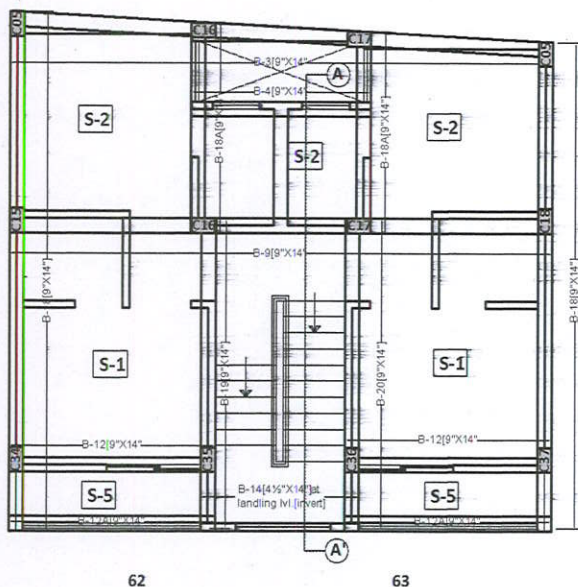

FIRST FLOOR
SHUTTERING, R.C.C. SLAB & BEAM DETAIL

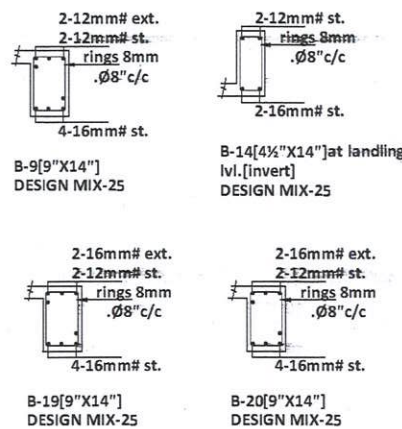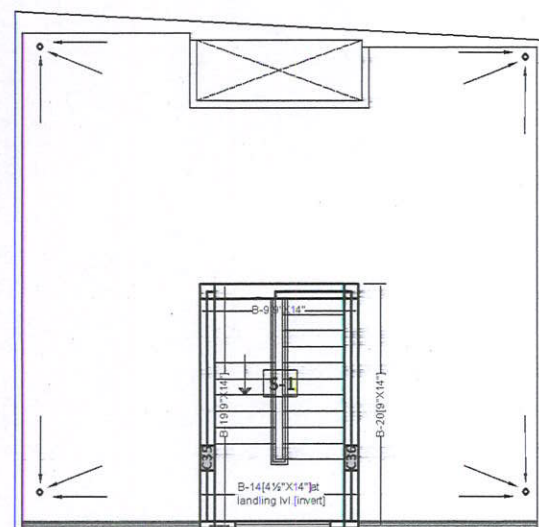

MARK	DEPTH D	SALB STEEL		CONCRETE MIX
		PARALLEL TO SHOTER SIDE	PARALLEL TO LONGER SIDE	
S-1	6"	#10@5" C/C	#10@7" C/C	M-25

TERRACE FLOOR
SHUTTERING, R.C.C. SLAB & BEAM DETAIL

Project:
CHIEF MINISTER JAN AYAS YOJNA-2015
PROVISION 3B" KHASRA NO- 231/6,
233/5 AT REVENUE- VILLAGE-KANAKPURA,
TEH.-JAIPUR, JAIPUR



Structure:
Sanskriti Consulting Engineers
Madan Lal Bairwa
B.Tech (Civil) M.Tech. (Stru)

Drawing Title:
STRUCTURE PLAN
PLOT NO. 62 & 63

Scale:
N.T.S.
North:

Architectural Consultant:
SANSKRITI
Architects Interiors Engineers Valuers
26 A FRIENDS COLONY-II, LAL KOTHI
TONK ROAD, JAIPUR - 302015
p: 0141 2742294, 4036248-49
e: sanskriti.arch@gmail.com
w: www.sanskritiarchitects.com



STRUCTURAL CONSULTANT:-
Aryan Consulting Engineers
PLOT NO.-649, GOVINDPURA JDA COLONY,
SANGANER, JAIPUR-302029
PH-+918005780262, 9214004708
Email:-ssce.jaipur@gmail.com
Web:-www.sscejaipur.com

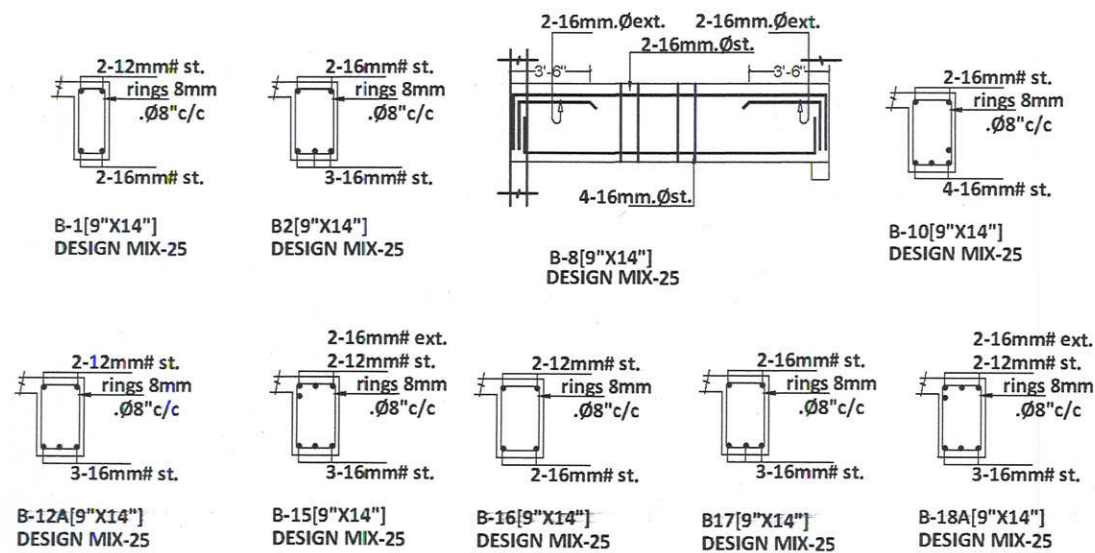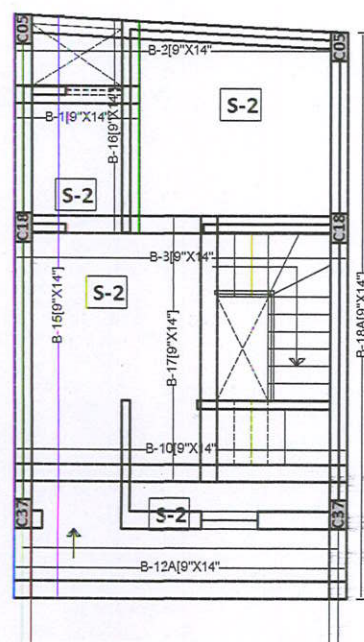

SCHEDULE OF SLAB STEEL,

MARK	DEPTH D	SALB STEEL		CONCRETE MIX
		PARALLEL TO SHOTER SIDE	PARALLEL TO LONGER SIDE	
S-2	6"	#8@6" C/C	#8@6" C/C	M-25



GROUND FLOOR SHUTTERING, R.C.C. SLAB & BEAM DETAIL

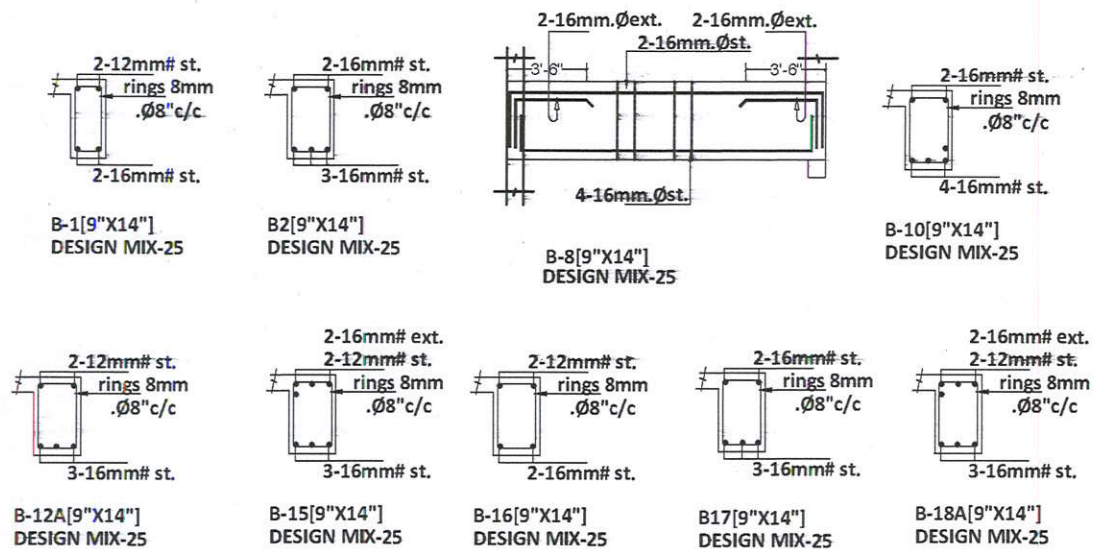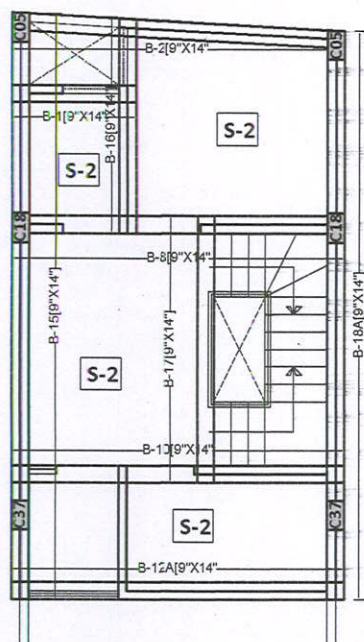

SCHEDULE OF SLAB STEEL,

MARK	DEPTH D	SALB STEEL		CONCRETE MIX
		PARALLEL TO SHOTER SIDE	PARALLEL TO LONGER SIDE	
S-2	6"	#8@6" C/C	#8@6" C/C	M-25

FIRST FLOOR SHUTTERING, R.C.C. SLAB & BEAM DETAIL

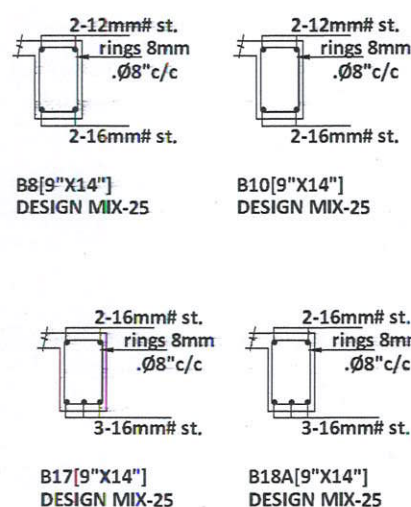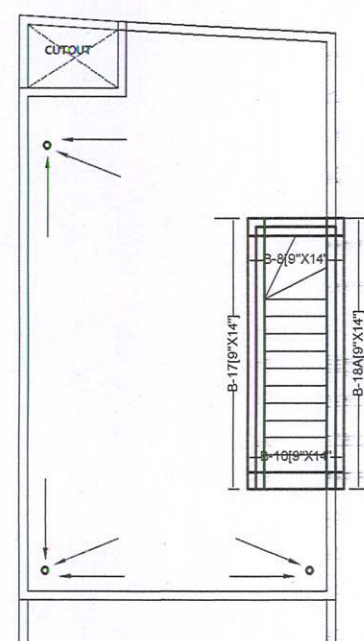

SCHEDULE OF SLAB STEEL,

MARK	DEPTH D	SALB STEEL		CONCRETE MIX
		PARALLEL TO SHOTER SIDE	PARALLEL TO LONGER SIDE	
S-2	6"	#8@6" C/C	#8@6" C/C	M-25

TERRACE FLOOR SHUTTERING, R.C.C. SLAB & BEAM DETAIL

Project:

CHIEF MINISTER JAN AYAS YOJNA-2015
PROVISION 3B" KHASRA NO- 231/6,
233/5 AT REVENUE- VILLAGE-KANAKPURA,
TEH.-JAIPUR, JAIPUR

Structure:

Madan Lal Bairwa
Consulting Engineers

Madan Lal Bairwa
B.Tech (Civil) M.Tech. (Stru)

Drawing Title:

STRUCTURE PLAN
PLOT NO. 64

Scale:

N.T.S.

North:

Architectural Consultant:


SANSKRITI

Architects Interiors Engineers Valuers
26 A FRIENDS COLONY-II, LAL KOTHI
TONK ROAD, JAIPUR - 302015
p: 0141 2742294, 4036248-49
e: sanskriti.arch@gmail.com
w: www.sanskritiarchitects.com


STRUCTURAL CONSULTANT:-

Aryan Consulting Engineers


PLOT NO.-649, GOVINDPURA JDA COLONY,
SANGANER, JAIPUR-302029
PH:+918005780262, 9214004708
Email:-ssce.jaipur@gmail.com
Web:-www.sscejaipur.com

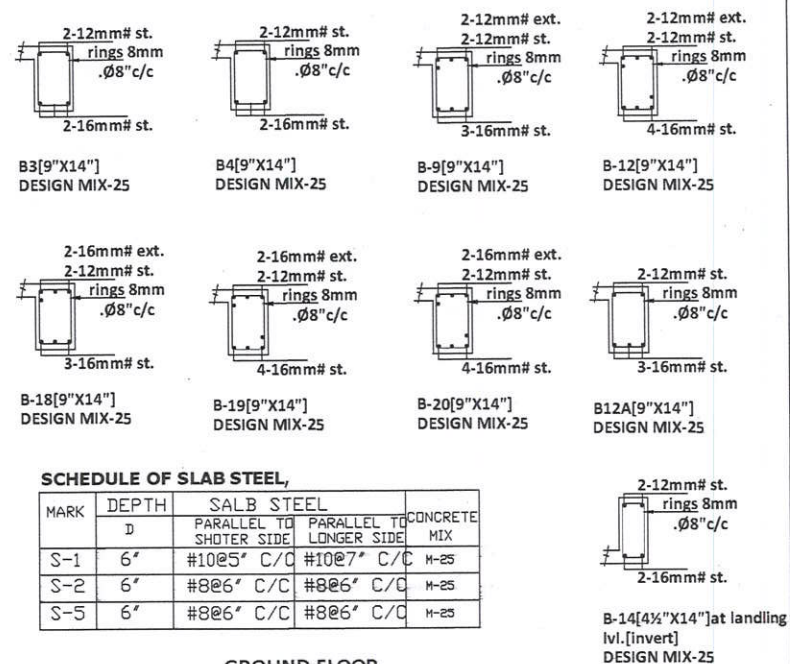

GROUND FLOOR
SHUTTERING , R.C.C. SLAB & BEAM DETAIL

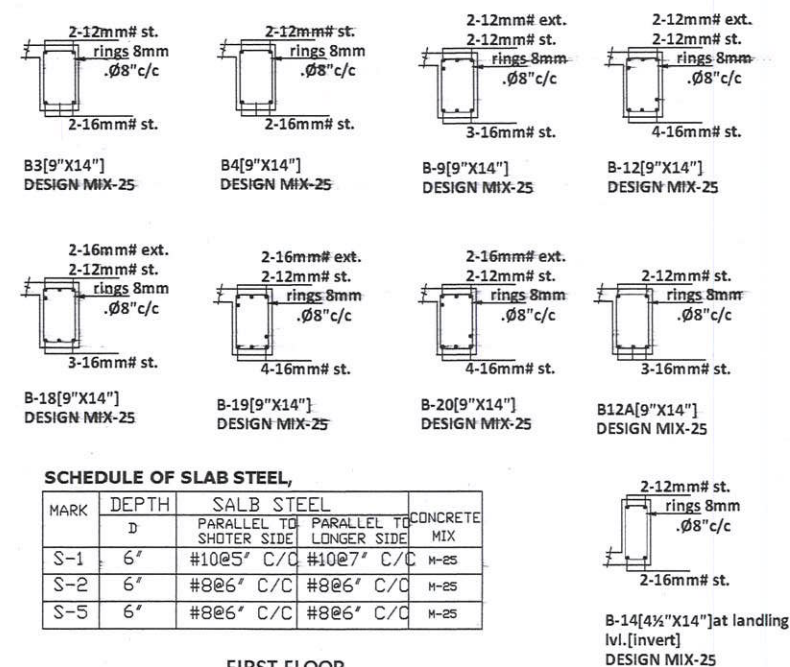

FIRST FLOOR
SHUTTERING , R.C.C. SLAB & BEAM DETAIL

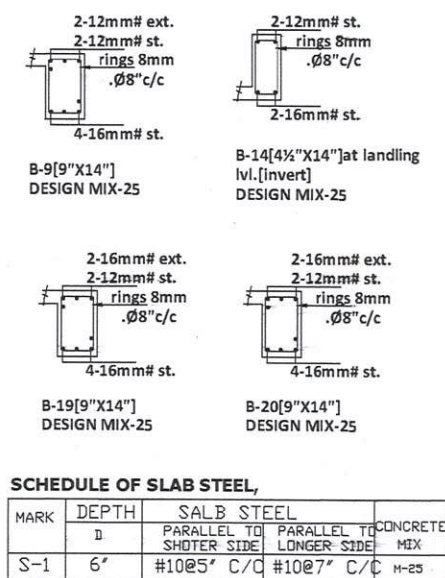

TERRACE FLOOR
SHUTTERING , R.C.C. SLAB & BEAM DETAIL

PROPOSED LAYOUT PLAN OF"
CHEIF MINISTER JAN AYAS YOJNA-2015
PROVISION 3B" KHASRA NO- 231/6,
233/5 AT REVENUE- VILLAGE-KANAKPURA,
TEH.-JAIPUR, JAIPUR

For Ardan Consulting Engineers
Madan Lal Bairwa
B.Tech (Civil) M.Tech. (Stru.)

STRUCTURE PLAN




PLOT NO. 65 & 66

N.T.S.

North:

 **SANSKRITI**
Architects Interiors Engineers Valuers
26 A FRIENDS COLONY-II, LAL KOTHI
TONK ROAD, JAIPUR - 302015
p: 0141 2742294, 4036248-49
e: sanskriti.arch@gmail.com
w: www.sanskritiarchitects.com

Aryan Consulting Engineers
PLOT NO.-649, GOVINDPURA JDA COLONY,
SANGANER, JAIPUR-302029
PH-+918005780262, 9214004708
Email:-ssce.jaipur@gmail.com
Web:-www.sscejap.com

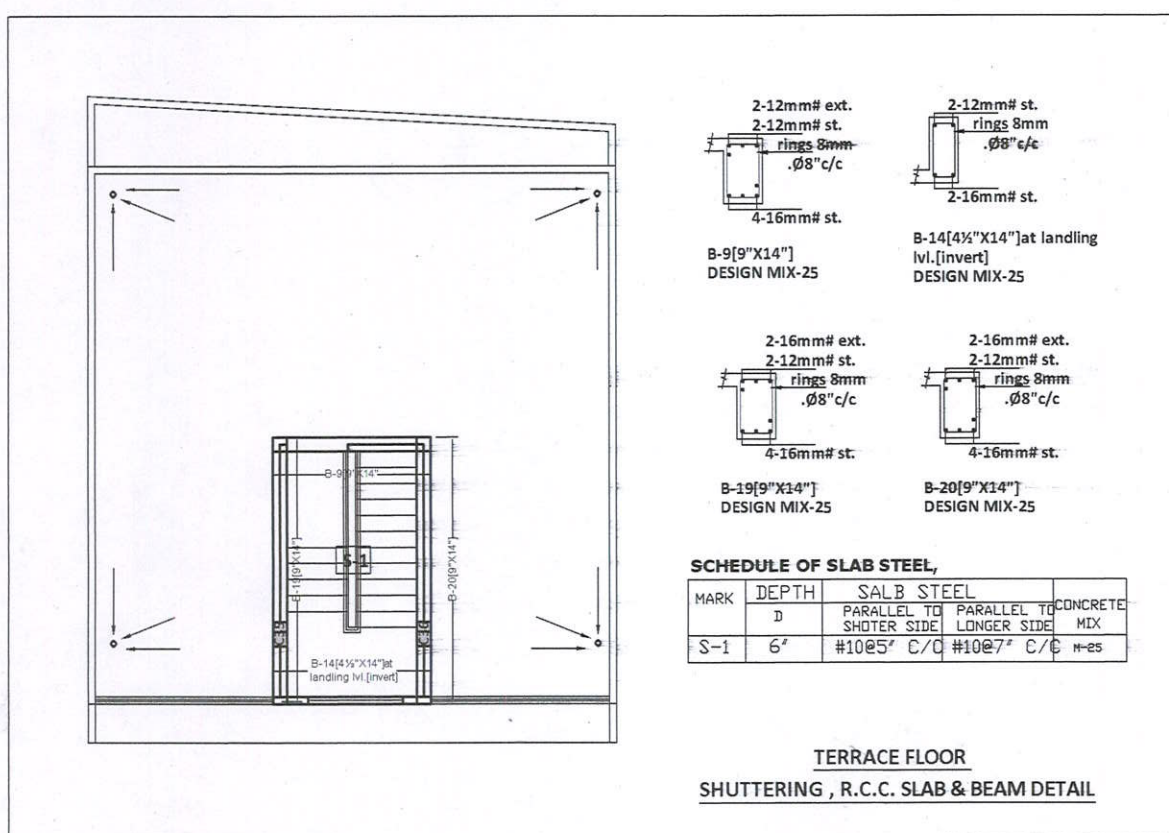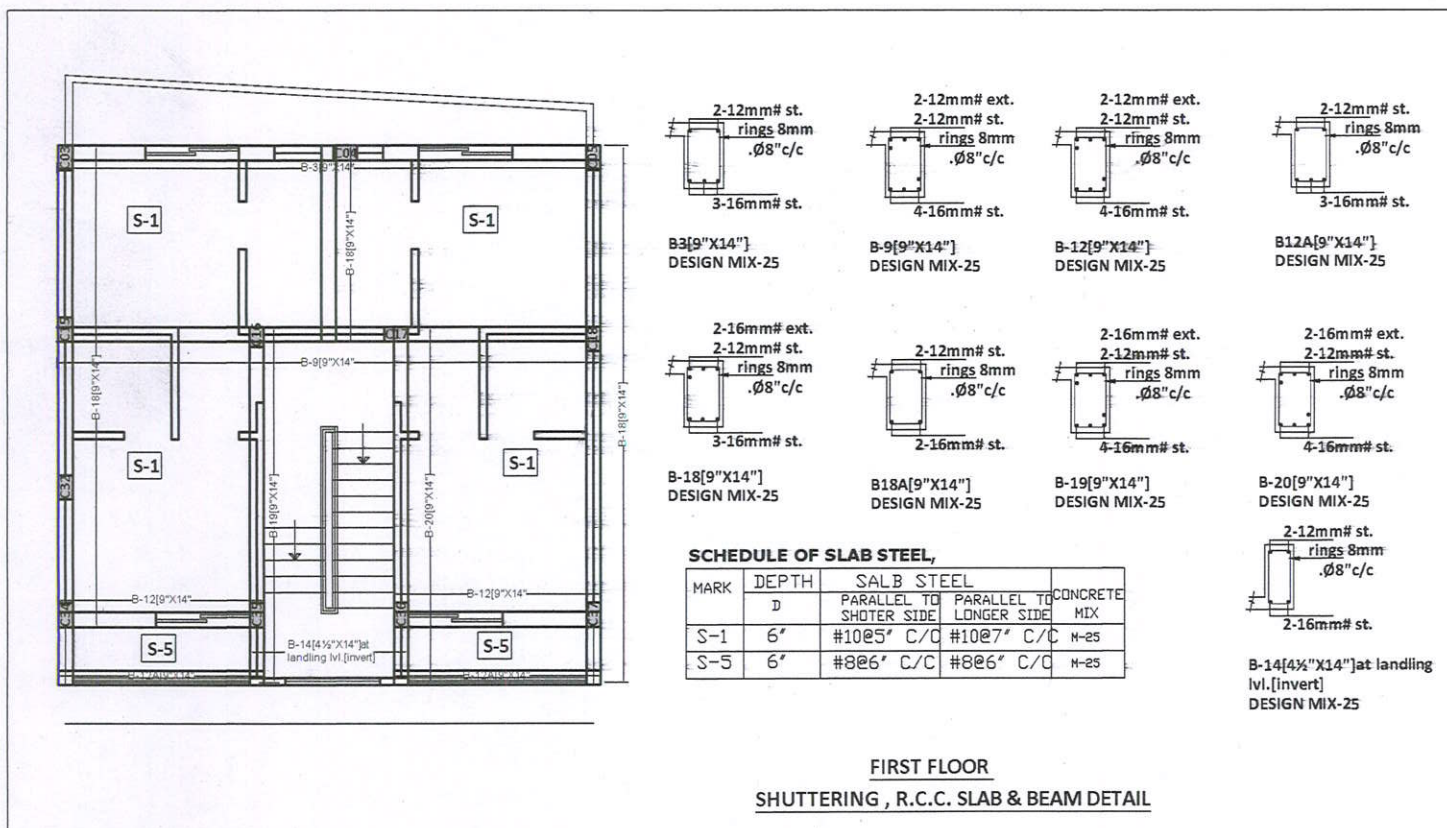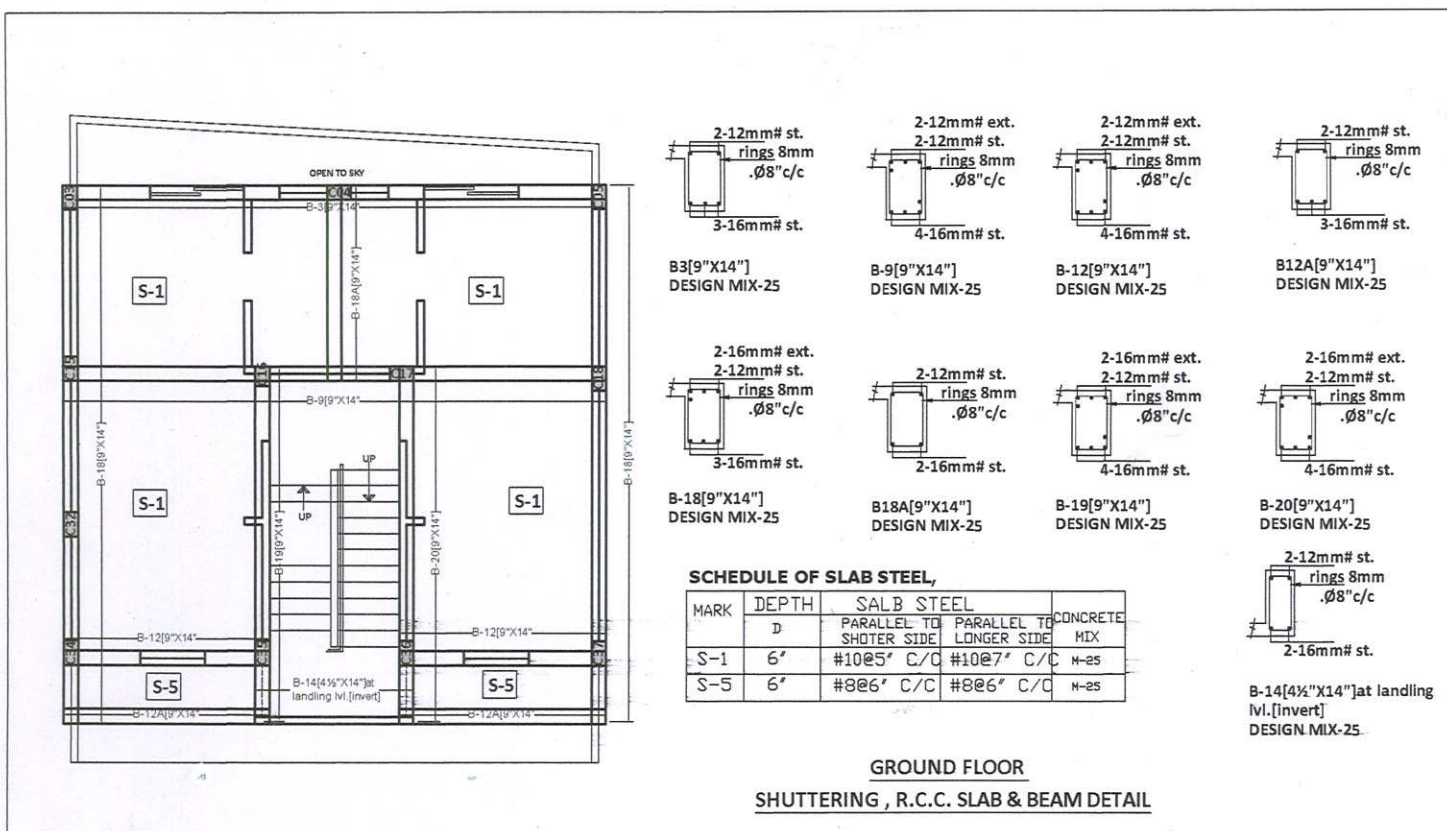

Project:

PROPOSED LAYOUT PLAN OF
CHIEF MINISTER JAN AYAS YOUNA-2015
PROVISION 3B" KHASRA NO- 231/6,
233/5 AT REVENUE- VILLAGE-KANAKPURA,
TEH.-JAIPUR, JAIPUR

Structure:

For Aryan Consulting Engineers
Madan Lal Bairwa
B.Tech (Civil) M.Tech. (Stru.)

Drawing Title:

STRUCTURE PLAN
PLOT NO. 56 & 57

Scale:

N.T.S.




North:

Architectural Consultant:

SANSKRITI
Architects Interiors Engineers Valuers
26 A FRIENDS COLONY-II, LAL KOTHI
TONK ROAD, JAIPUR - 302015
p: 0141 2742294, 4036248-49
e: sanskriti.arch@gmail.com
w: www.sanskritiarchitects.com

STRUCTURAL CONSULTANT:-

Aryan Consulting Engineers
PLOT NO.-649, GOVINDPURA JDA COLONY,
SANGANER, JAIPUR-302029
PH:+918005780262, 9214004708
Email:-ssce.jaipur@gmail.com
Web:-www.sscejaiipur.com

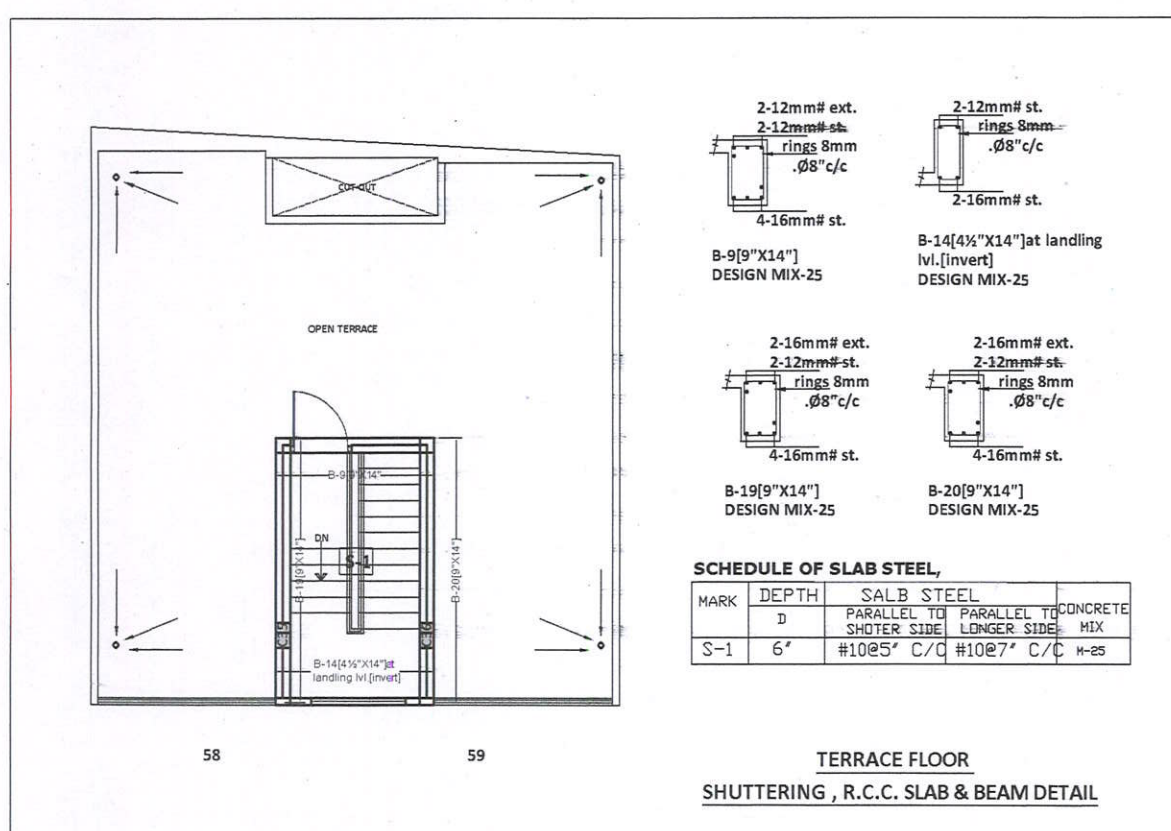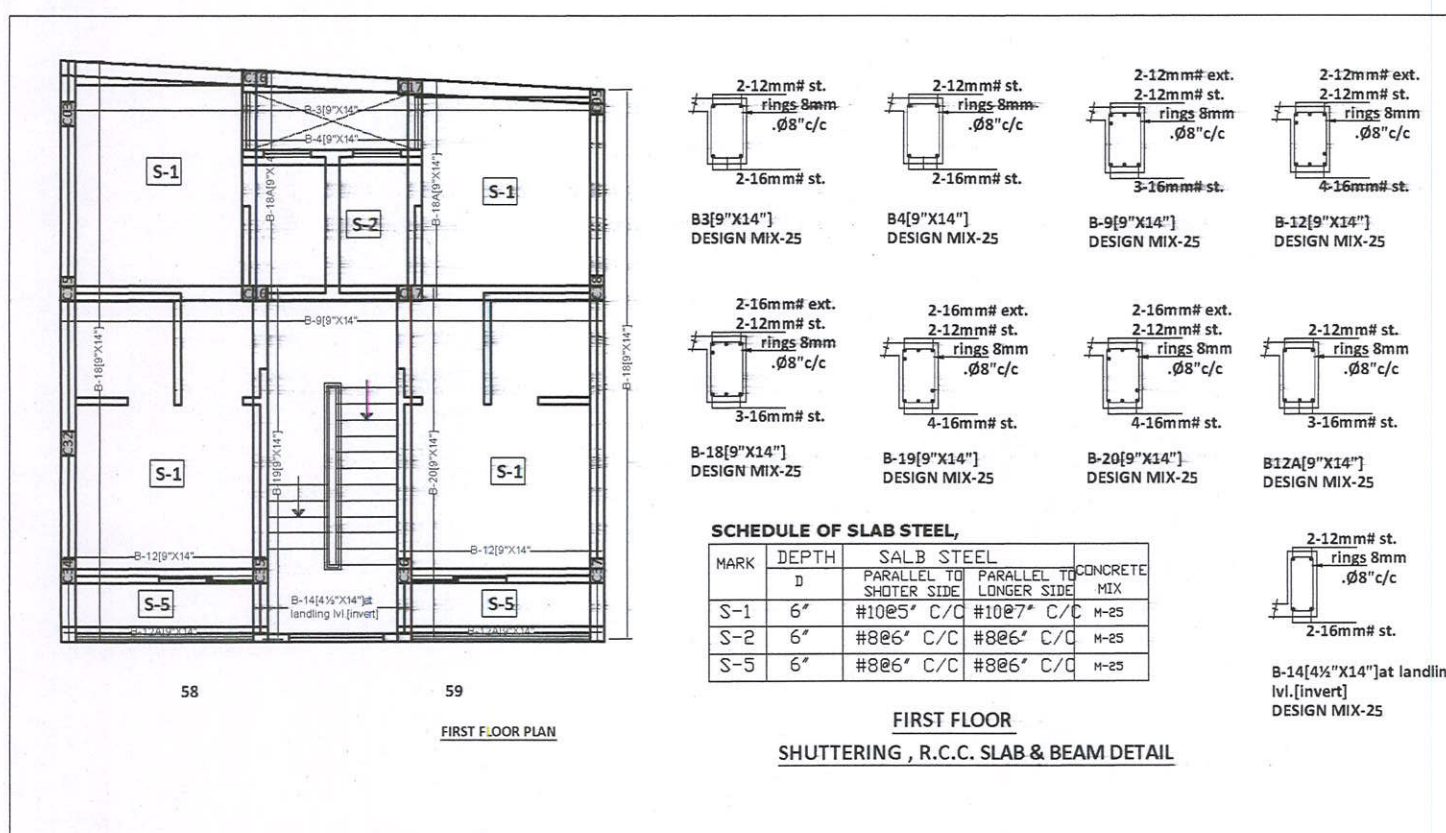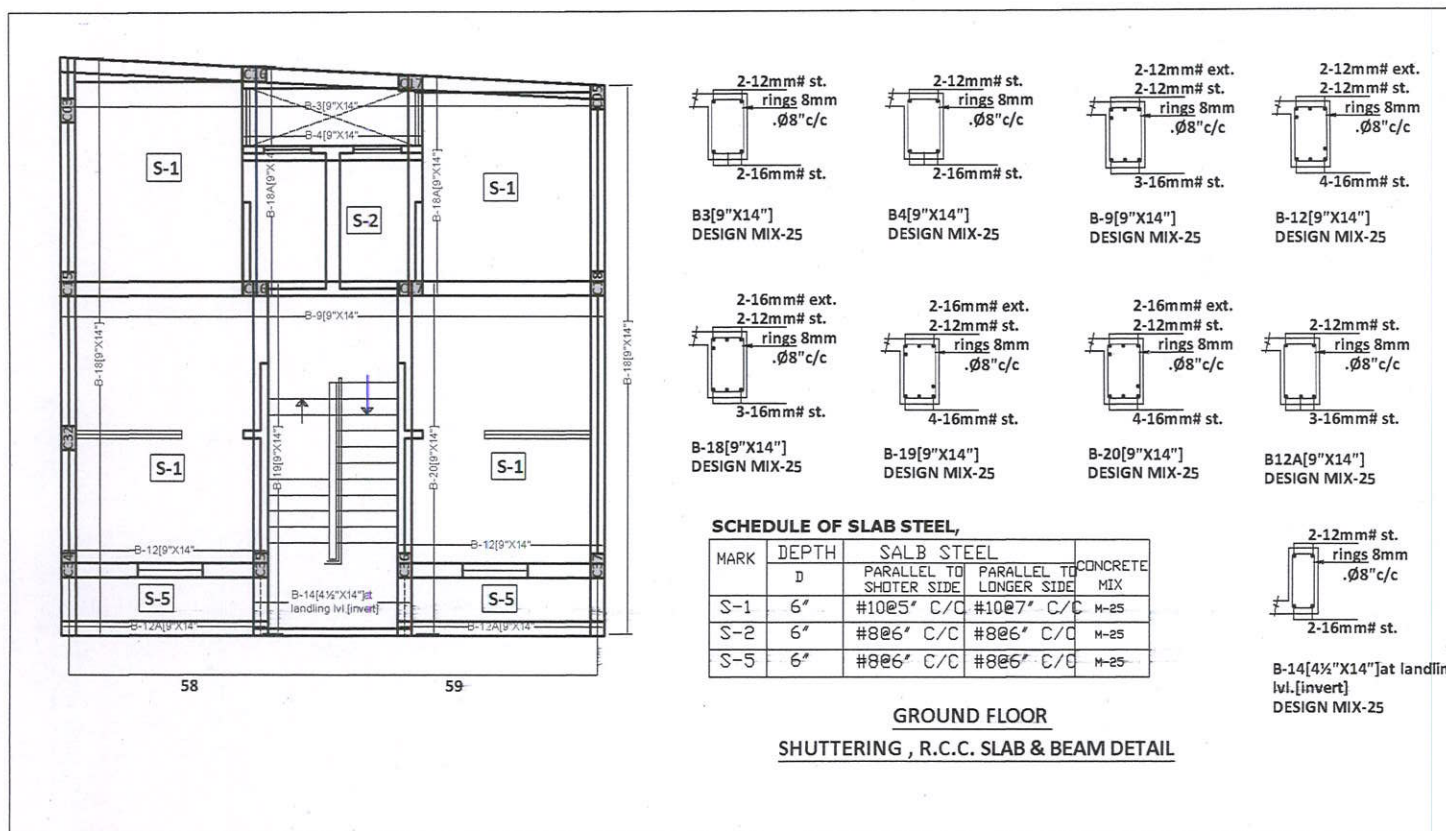

Project:

CHIEF MINISTER JAN AYAS YOUNA-2015
PROVISION 3B" KHASRA NO- 231/6,
233/5 AT REVENUE- VILLAGE-KANAKPURA,
TEH.-JAIPUR, JAIPUR

Structure:

For **Aryan Consulting Engineers**
Madan Lal Bairwa
B.Tech (Civil) M.Tech. (Stru.)

Drawing Title:

STRUCTURE PLAN
PLOT NO. 58 & 59

Scale:

N.T.S.

North:

Architectural Consultant:

SANSKRITI
Architects Interiors Engineers Valuers
26 A FRIENDS COLONY-II, LAL KOTHI
TONK ROAD, JAIPUR - 302015
p: 0141 2742294, 4036248-49
e: sanskriti.arch@gmail.com
w: www.sanskritiarchitects.com

STRUCTURAL CONSULTANT:-

Aryan Consulting Engineers
PLOT NO.-649, GOVINDPURA JDA COLONY,
SANGANER, JAIPUR-302029
PH:+918005780262, 9214004708
Email:-ssce.jaipur@gmail.com
Web:-www.sscejaipur.com