




SCALE- N.T.S.	DATE- 14-11-2018	DEALT. BY-	CHKD. BY-	APPD. BY-	DRG.NO.	INITIALS
------------------	---------------------	------------	-----------	-----------	---------	----------

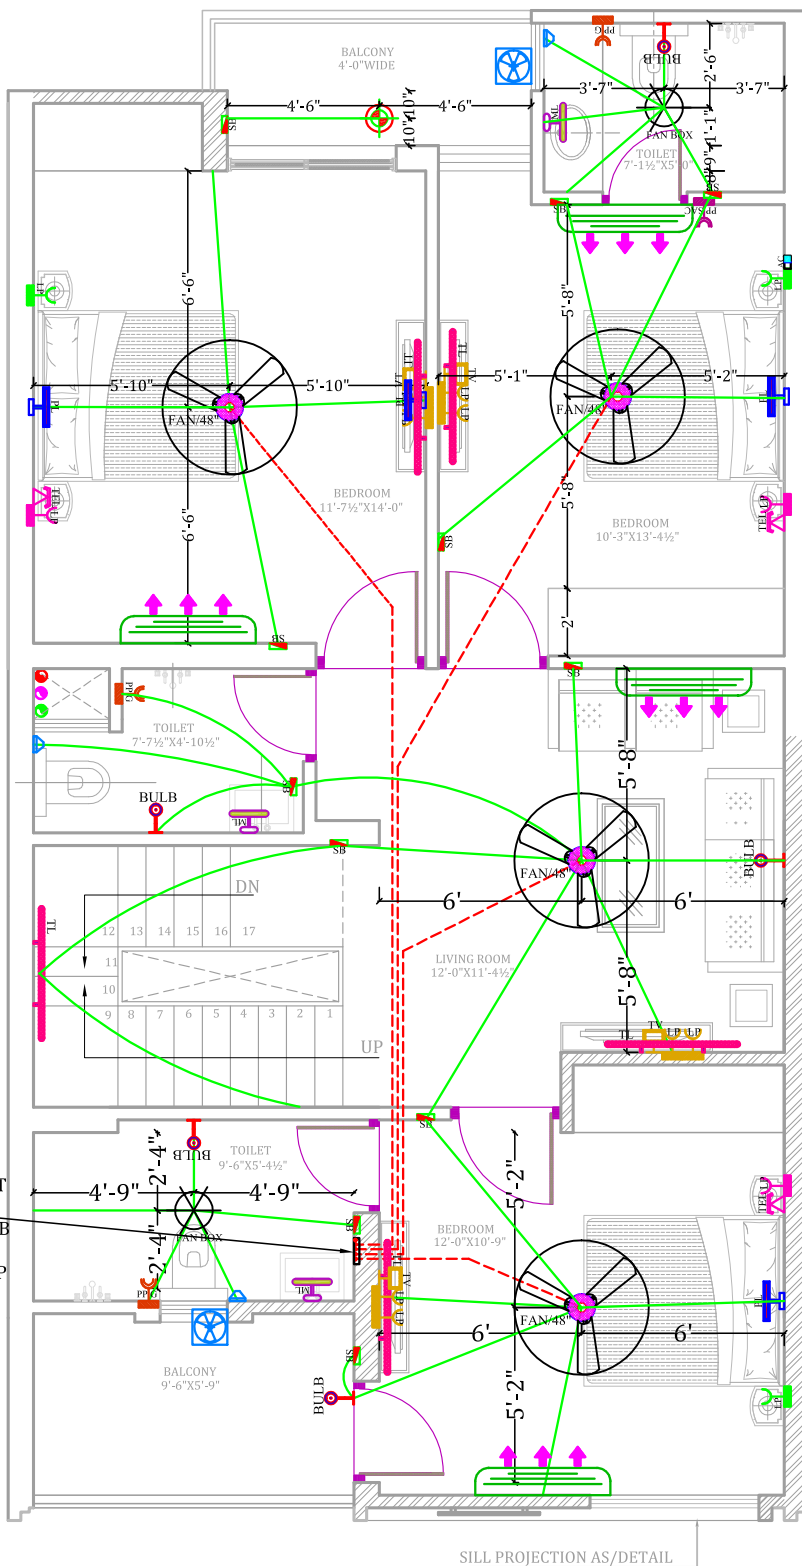

5 NOS. 25MM CONDUIT
VERTICAL DOWN TO
GROUND FLOOR MCBDB
& 1NOS. 25MM
CONDUIT VERTICAL UP
TO TERRACE FLOOR

LEGENDS:

Mounting Height	No.	ID	Symbol	Description
IN RCC SLAB	CONDUIT			Rigid PVC Conduit 25mm/1.0 sqmm wire for Light points
IN RCC SLAB	CONDUIT			Rigid PVC Conduit 25mm/2.5 sqmm wire for Light Circuits
IN RCC SLAB	CONDUIT			Rigid PVC Conduit 25mm/4.00 sqmm wire for POWER Circuits
IN RCC SLAB	CONDUIT			Submain wire to DB from Main Panel on Ground Floor in 1 nos. 32 mm dia conduits
CEILING	04	FAN/48"		CEILING FAN 48"
CEILING	02	FB		FAN BOX
+90"	03	PL		WALL BRACKETS AS DESIGN
+90"	05	TL/W		PICTURE LIGHT
+90"	05	BULB		MAKE SYSKA LED CAT NO. SBC75-20W
CEILING	01	CL		LED WALL LIGHT MAKE SYSKA LED CAT NO. SBC75-20W
+42"	10	SB		LED BULB 20W MAKE SYSKA LED CAT NO. SBC75-20W (BULB/CL)
+78"	03	ML		12X2 LED MIRROR LIGHT MAKE SYSKA LED CAT NO. PPE-12X2
VENTILATOR HT.	03	CR		CEILING ROSE
VENTILATOR HT.	03	EXF		9" DIA FRESH AIR FAN
+24"	03	TEL		TELEPHONE POINT
+48"	04	TV		TV COAXIAL POINT
+24"	03	LP TEL		6 A PLUG POINT FOR TELEPHONE
+48"	08	LP TV		6 A PLUG POINT FOR TV
+24"	03	LP		6 A PLUG POINT
+90"	04	SAC		SPLIT AC INDOOR UNIT
+78"	03	PP-G		16 A POWER POINT FOR GEYSER

DEVELOPER:



SANKALP BUILDERS

ARCHITECTS :



V J ARCHITECTS PVT. LTD.
VJ SQUARE, E-123-124

ARCHITECTS ENGINEERS INTERIOR DESIGNERS
BEHIND IOC PETROL PUMP SAIKAR MARG, JAIPUR-302001
PH. NO- 91-141-2740008, 91-141-2740009 FAX- 91-141-2740007

STRUCTURAL CONSULTANT:

DESIGN OPTIMALS

862, Gulmohar, Mahaveer Nagar-I, Jaipur
M: +91-91166514798
Email : sgkaushal@yahoo.com

SERVICES CONSULTANT:

VIPUL CONSULTING,
F 9 / 440 , Keshav Marg Chitrakut Scheme, Jaipur
PH-91-093146-10438, 0141-2440946
Mail: vipulcs99@yahoo.com
DATE: 26-11-2017

PROJECT:

"SUPARSHWA GARDEN CITY VILLA"
TOWNSHIP AT AJMER ROAD, JAIPUR

NAME OF DRAWING:

FIRST FLOOR ELE. CONDUIT PLAN

SCALE:- N.T.S.	DATE:- 08-12-2018	DEALT. BY-	CHKD. BY-	APPD. BY-	DRG. NO. MEP/SGF.F/V-64/ELE.-01
-------------------	----------------------	------------	-----------	-----------	------------------------------------