



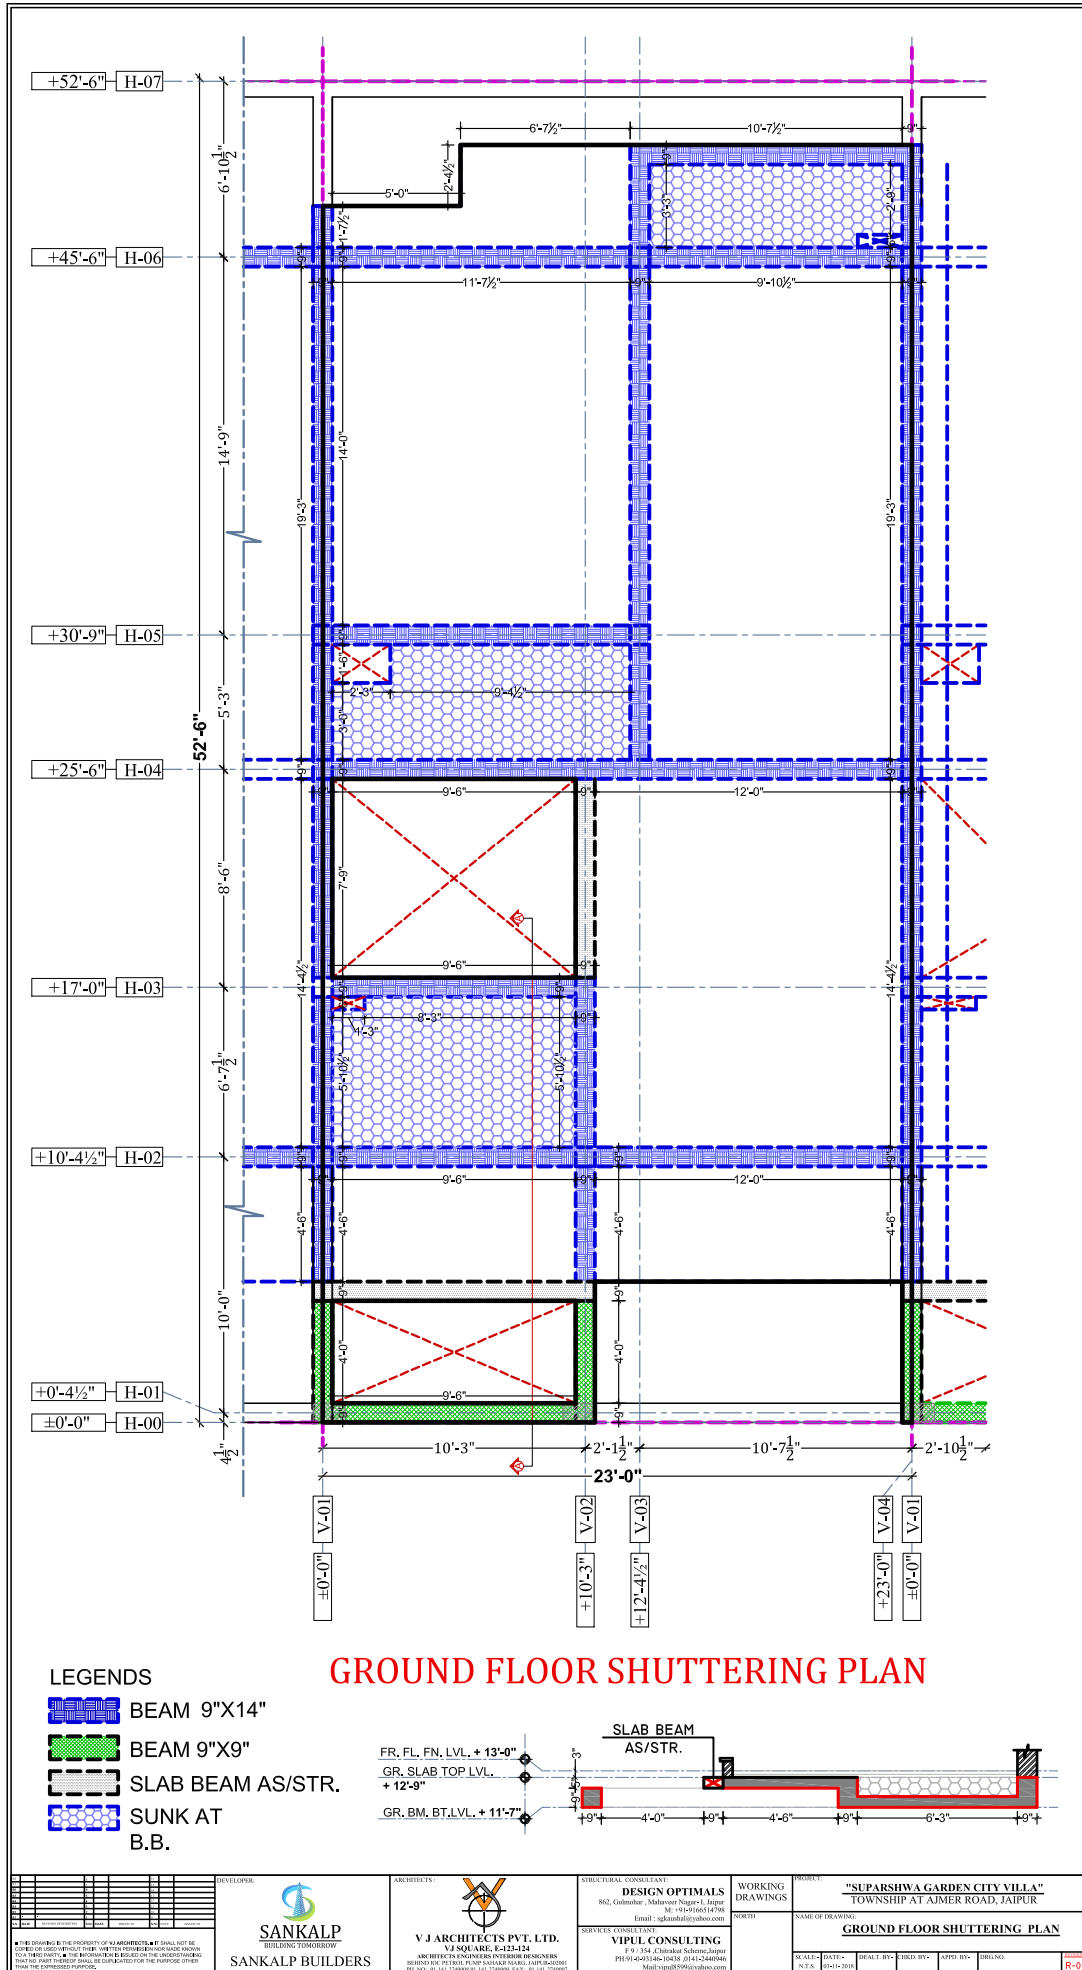


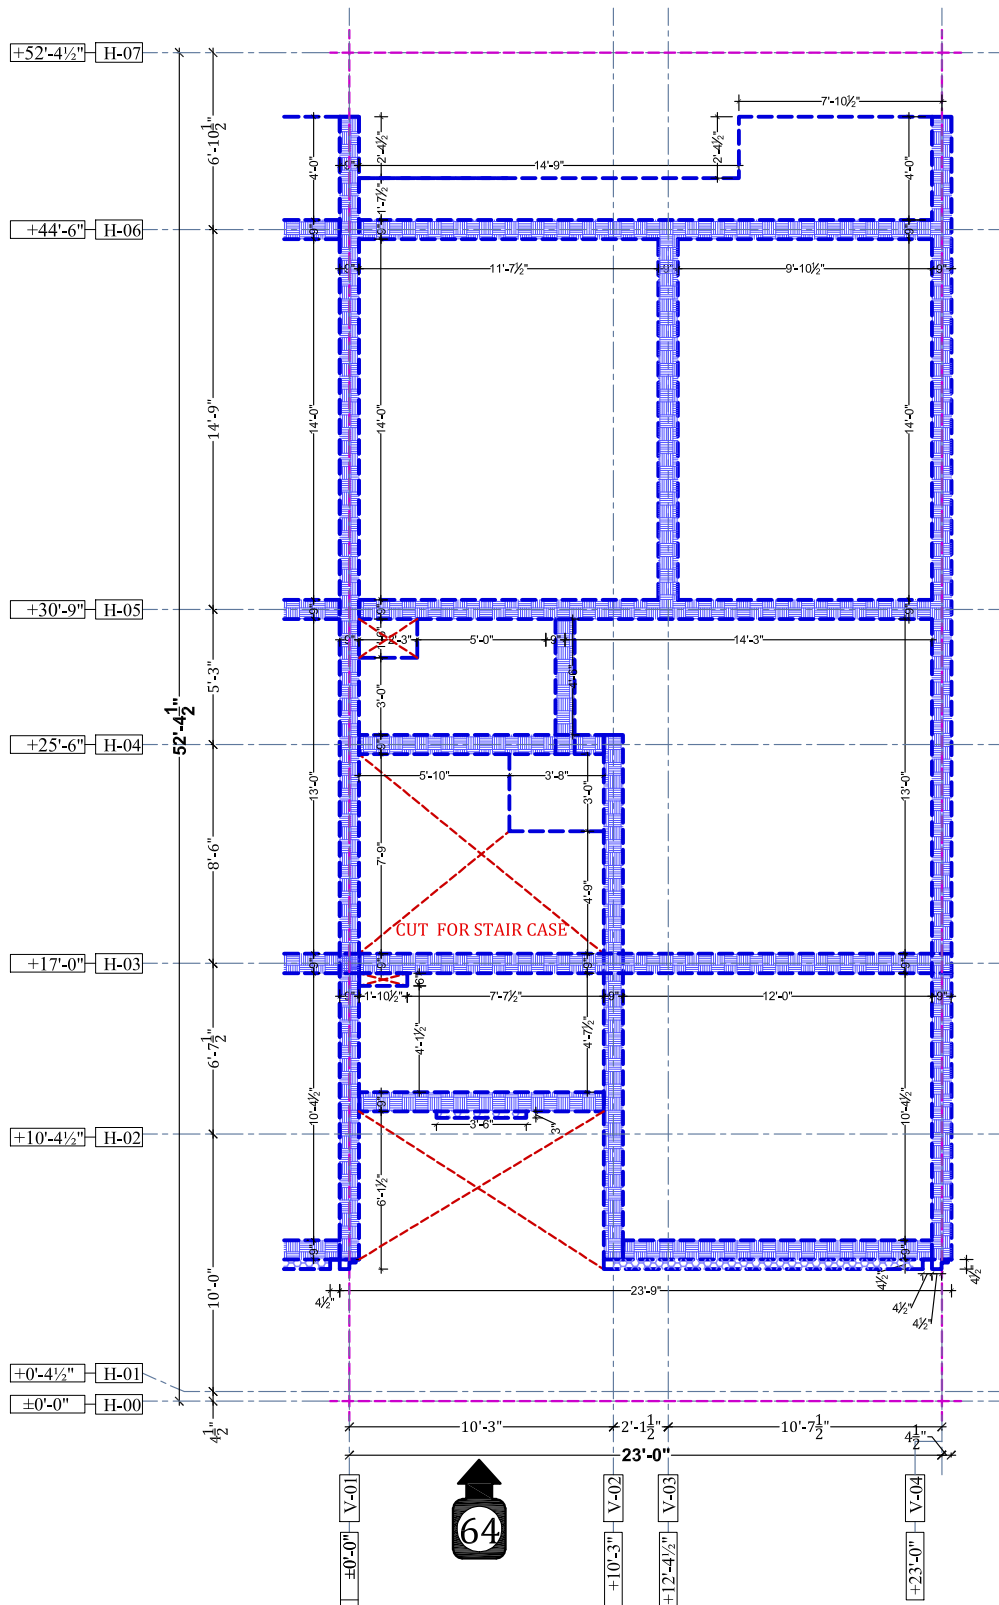

LEGENDS

-  BEAM 9"x14"
-  SUNK AT B.B.

FIRST FLOOR SHUTTERING PLAN

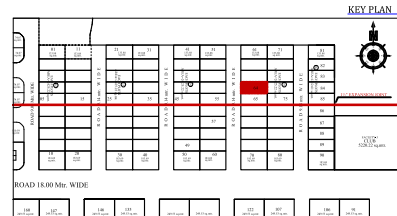

NO.	REVISION	DATE	BY	CHKD.	APPD.

DEVELOPER:

SANKALP
BUILDING TOMORROW
SANKALP BUILDERS

ARCHITECTS:

V J ARCHITECTS PVT. LTD.
V J SQUARE, E-123-124
ARCHITECTS ENGINEERS INTERIOR DESIGNERS
BEHIND B.K. PETROL PUMP SAIKAR MARG, JAIPUR-302001
PH: 90-16-44474000, 44474001 FAX: 90-16-44474002

STRUCTURAL CONSULTANT:

DESIGN OPTIMALS
882, Gulmohar, Mahaveer Nagar-1, Jaipur
ME: +91-9166347098
Email: sgkshah01@yahoo.com

SERVICES CONSULTANT:

VIPUL CONSULTING
F 9 / 354, Chitrkhat Scheme, Jaipur
PH: 91-22-67146-10438, 0142-2449746
Mail: vipul0999@yahoo.com

WORKING DRAWINGS

NORTH

PROJECT:

"SUPARSHWA GARDEN CITY VILLA"
TOWNSHIP AT AJMER ROAD, JAIPUR

NAME OF DRAWING:

FIRST FLOOR ROOF SHUTTERING PLAN

SCALE: DATE: 26-10-2017

DEALT BY: THIRD BY: APPD BY: DRG NO: **R-00**

