



PLOT NO. A-77
105' [32.00]

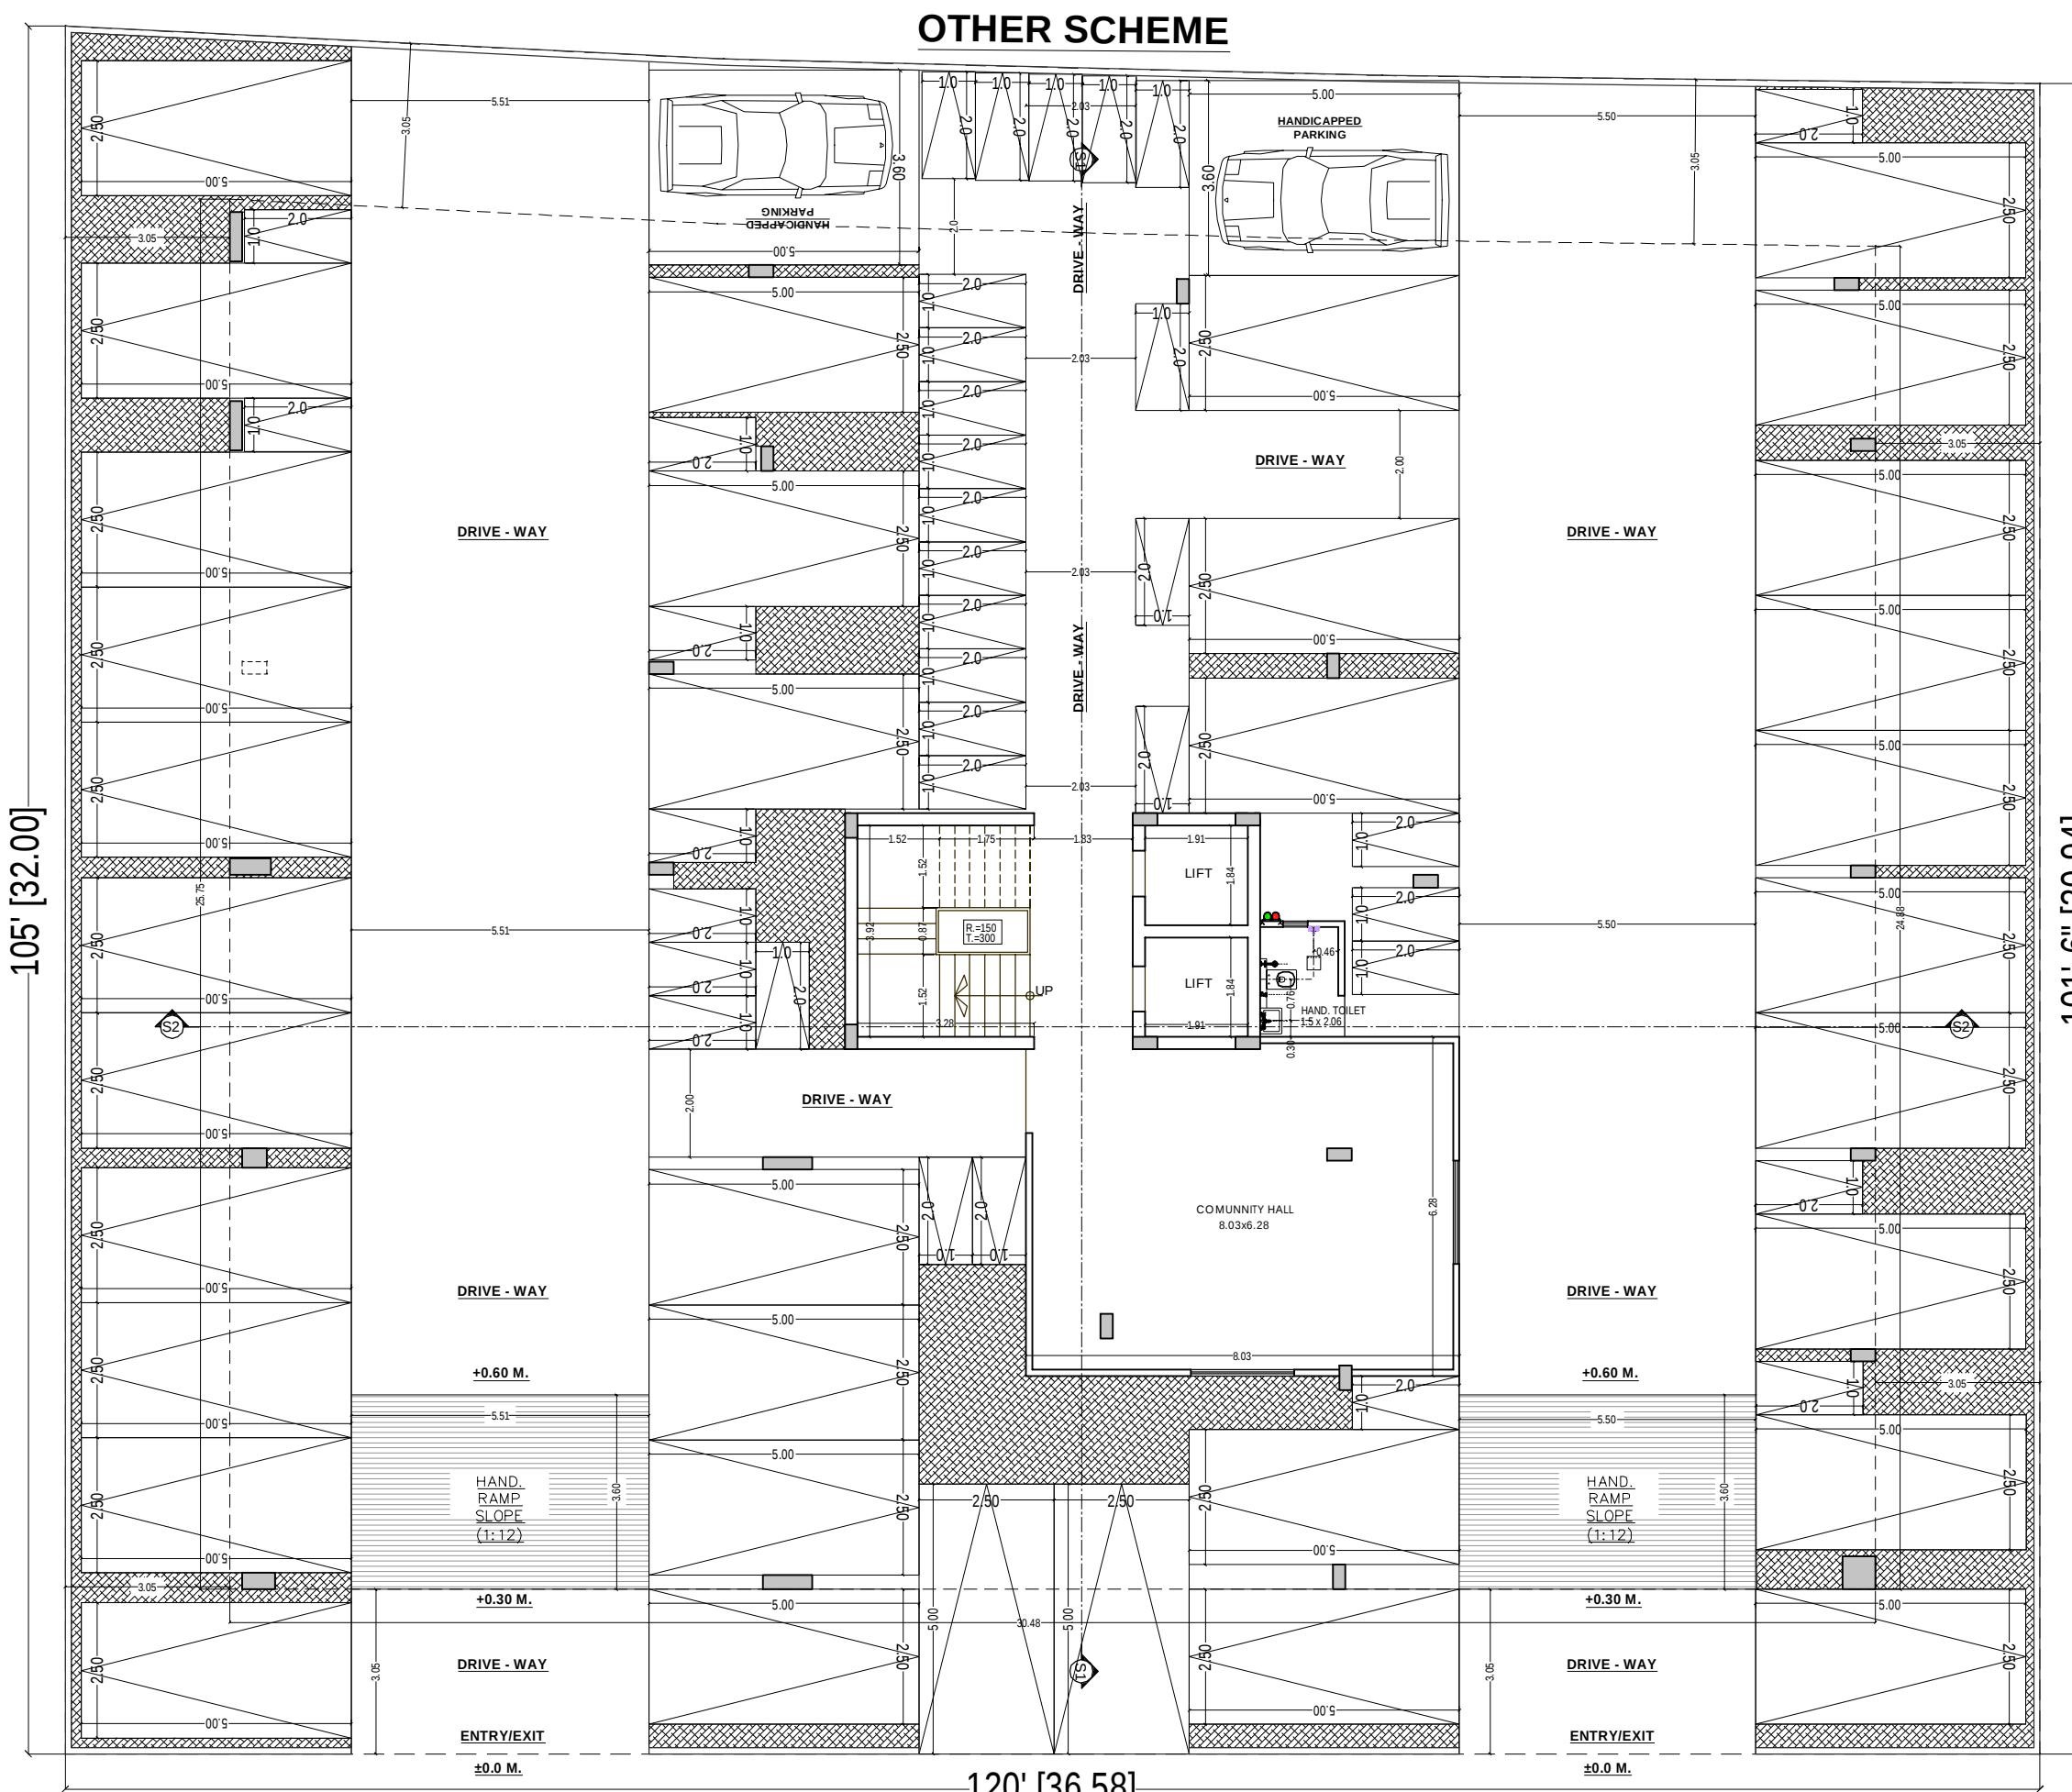

101'-6" [30.94]
PLOT NO. A-71

PLOT NO. A-77
105' [32.00]

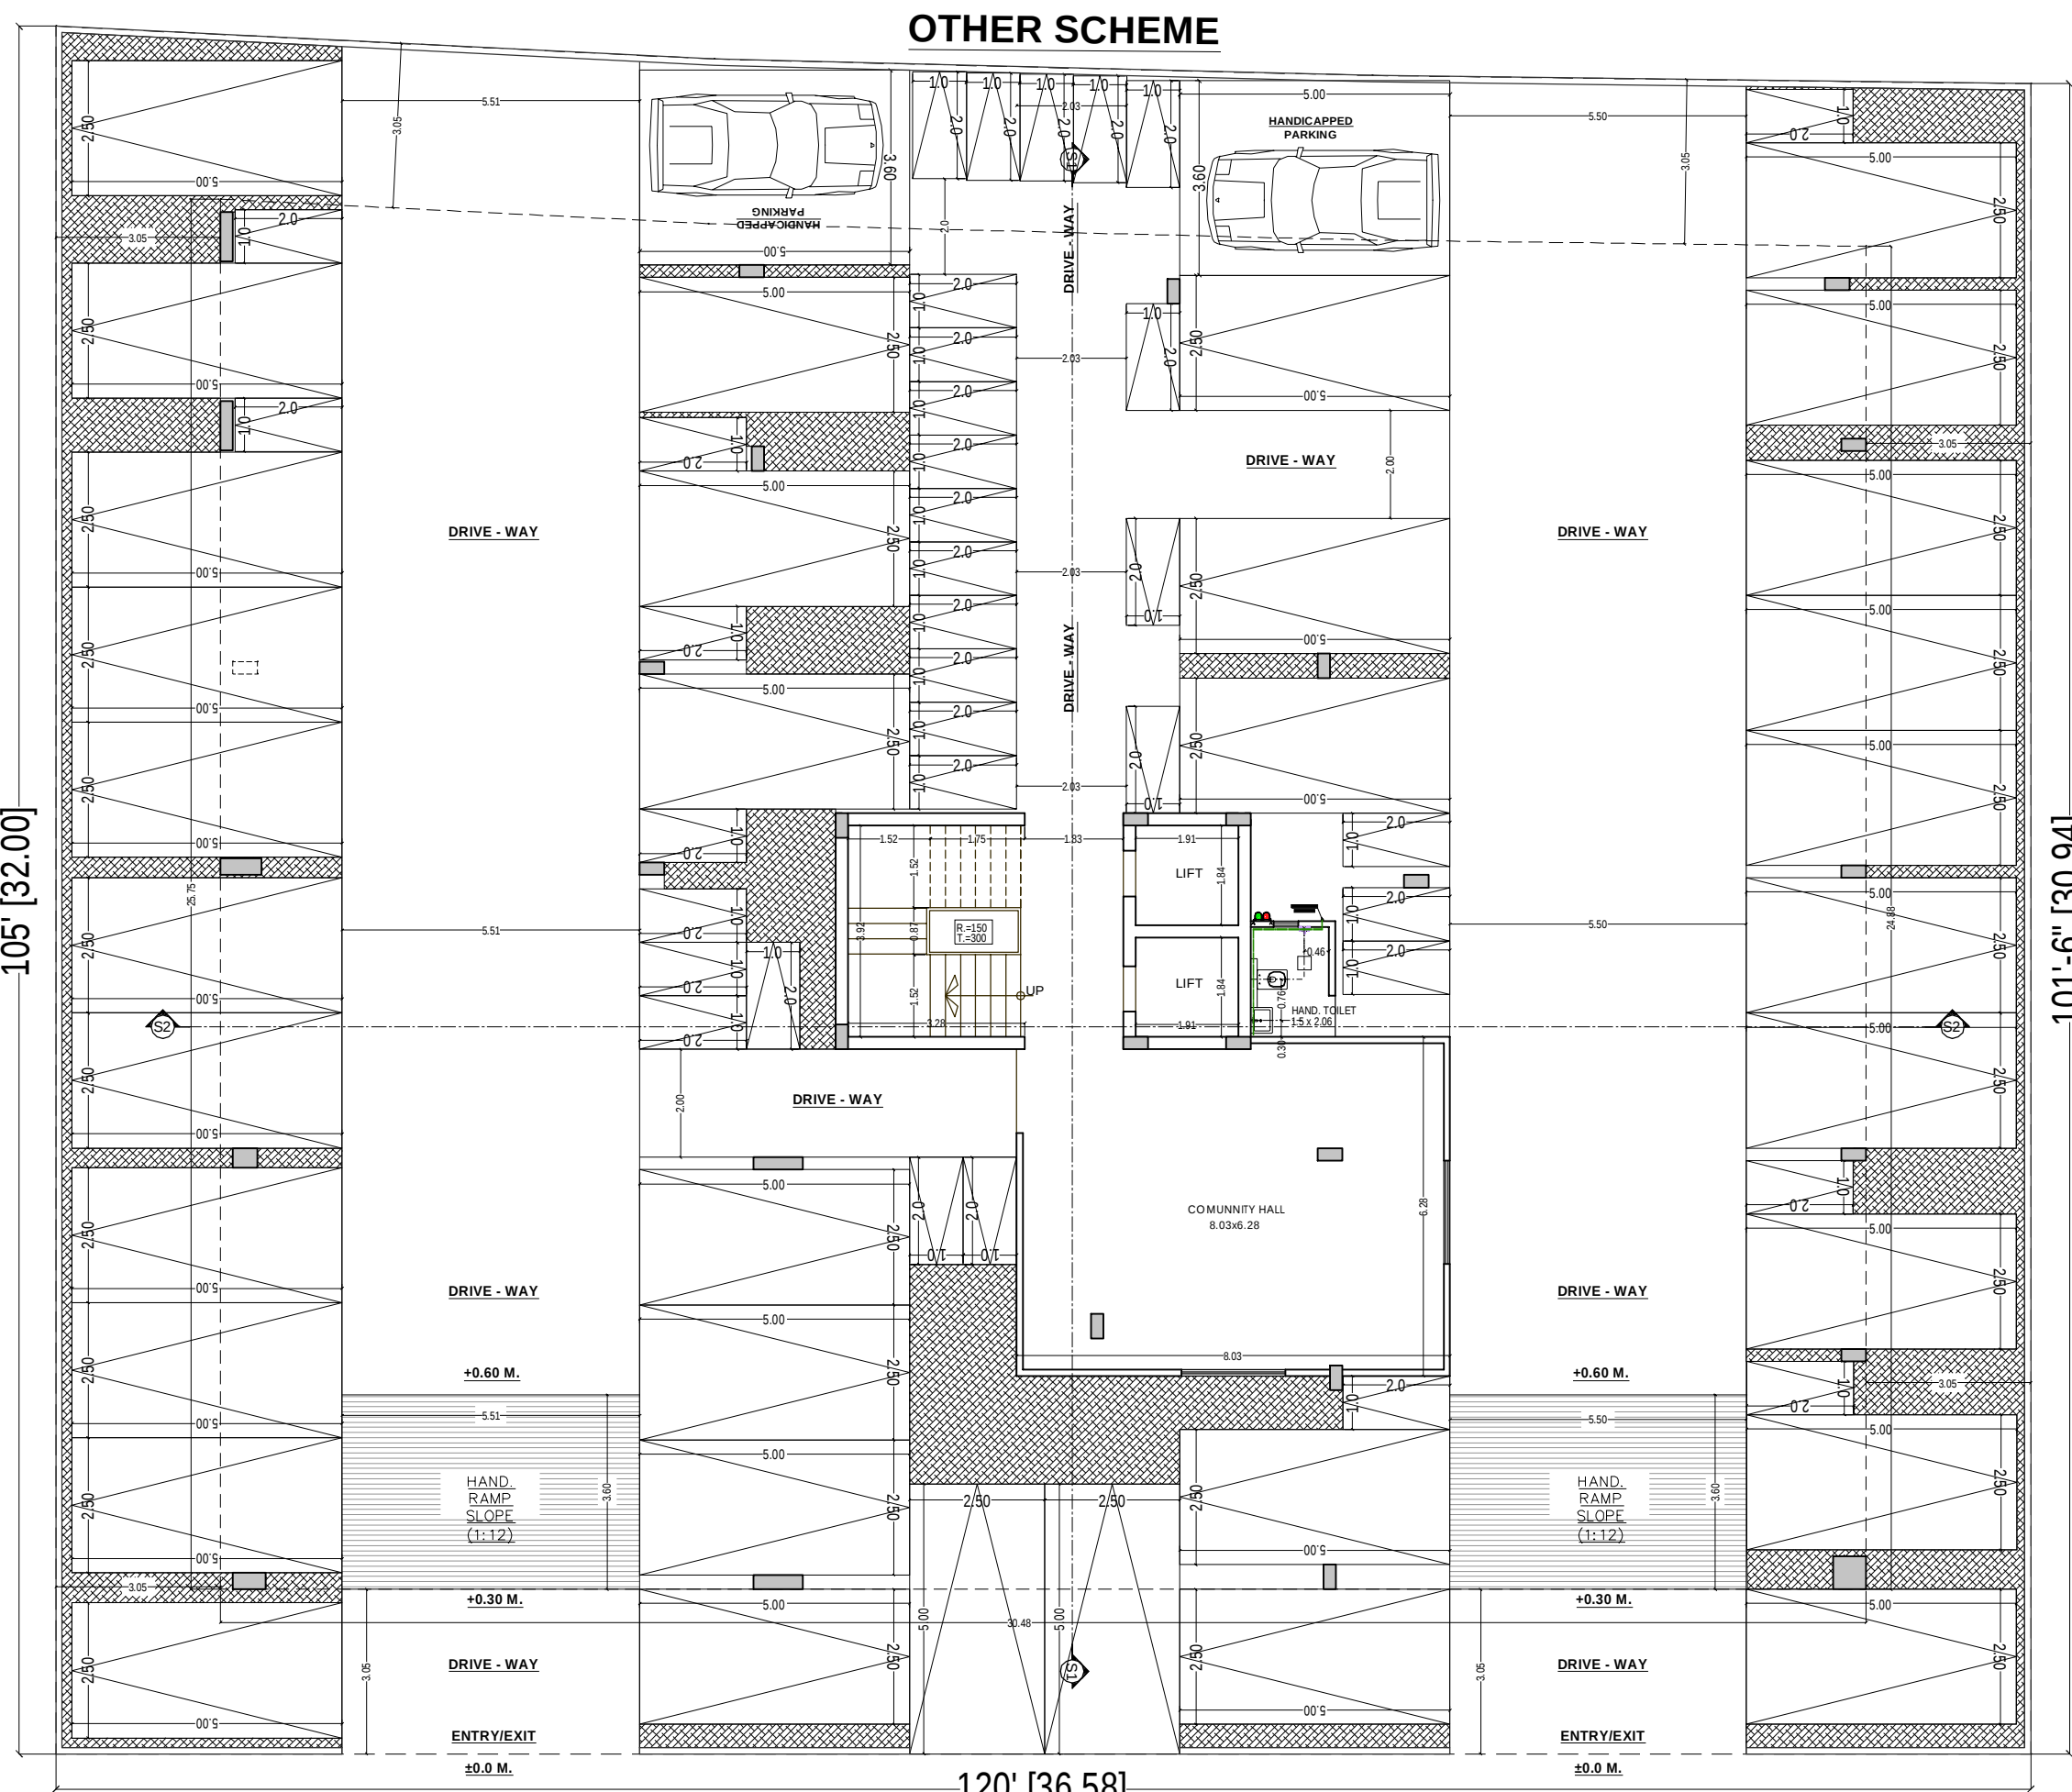

101'-6" [30.94]
PLOT NO. A-71

STILT FLOOR PLAN (PLUMBING DETAIL)


STILT FLOOR PLAN (WATER SUPPLY)

STANDARDS SANITARY APPLIANCES HEIGHTS / AS PER AR DETAILS		
TOILET/KITCHEN	All Heights For Finish Floor Lvl	
1 WASH BASIN MIXER	+800MM	
2 WASH BASIN ANGLE VALVE	+450MM	
3 OVER HEAD SHOWER	+2025MM	
4 WALL MIXER DIVERTOR	+1000MM	
5 TAP	+770MM	
6 FLUSH VALVE	+900MM	
7 TAP	+300MM	
8 KITCHEN SINK MIXER	+1000MM	
9 CONCELED STOP COCK	+2100MM	


LEGEND:	
SYMBOL	DESCRIPTION
	Central Hole Basin Mixture Standard with 2 nos. Angle valve
	2 Way Bib Cock
	Angle Valve For Cistern
	Wall Mixer with Band with Over Head Shower with Arm
	Concealed Stop Cock
	Basin Angle Valve
	Floor Trap
	Cold Water Supply
	Flushing Water Supply
	Hot Water Supply
	Sink Mixture

LEGENDS:			
Mounting Height	ID	Symbol	Description
CEILING	FAN48"		CEILING FAN 48"
+90"	TL		3x40W WALL TUBELIGHT
+90"	BULB		WALL BRACKETS AS DESIGN LIGHT
+42"	SB		SWITCH BOARD
VENTILATOR HT.	EXP		9" DIA FRESH AIR FAN
+27"	TV		TV COAXIAL POINT.
+27"	LP TV		6 A PLUG POINT FOR TV
+24"	LP		6 A PLUG POINT FOR BED SIDE
+36"	LP		6 A PLUG POINT
+60"	MCB DB		MCB DISTRIBUTION BOARD
+84"	SAC		SPLIT AC
+84"	PP-SAC		25 A POWER POINT FOR SPLIT AC
+24"	AC		AC STARTER
+78"	PP-G		15 A POWER POINT FOR GEYSER


	110mm Ø SOIL PIPE
	110mm Ø WASTE PIPE
	20mm Ø DOMESTIC SUPPLY FROM OHT
	15mm Ø DOMESTIC SUPPLY
	ANGLE VALVE

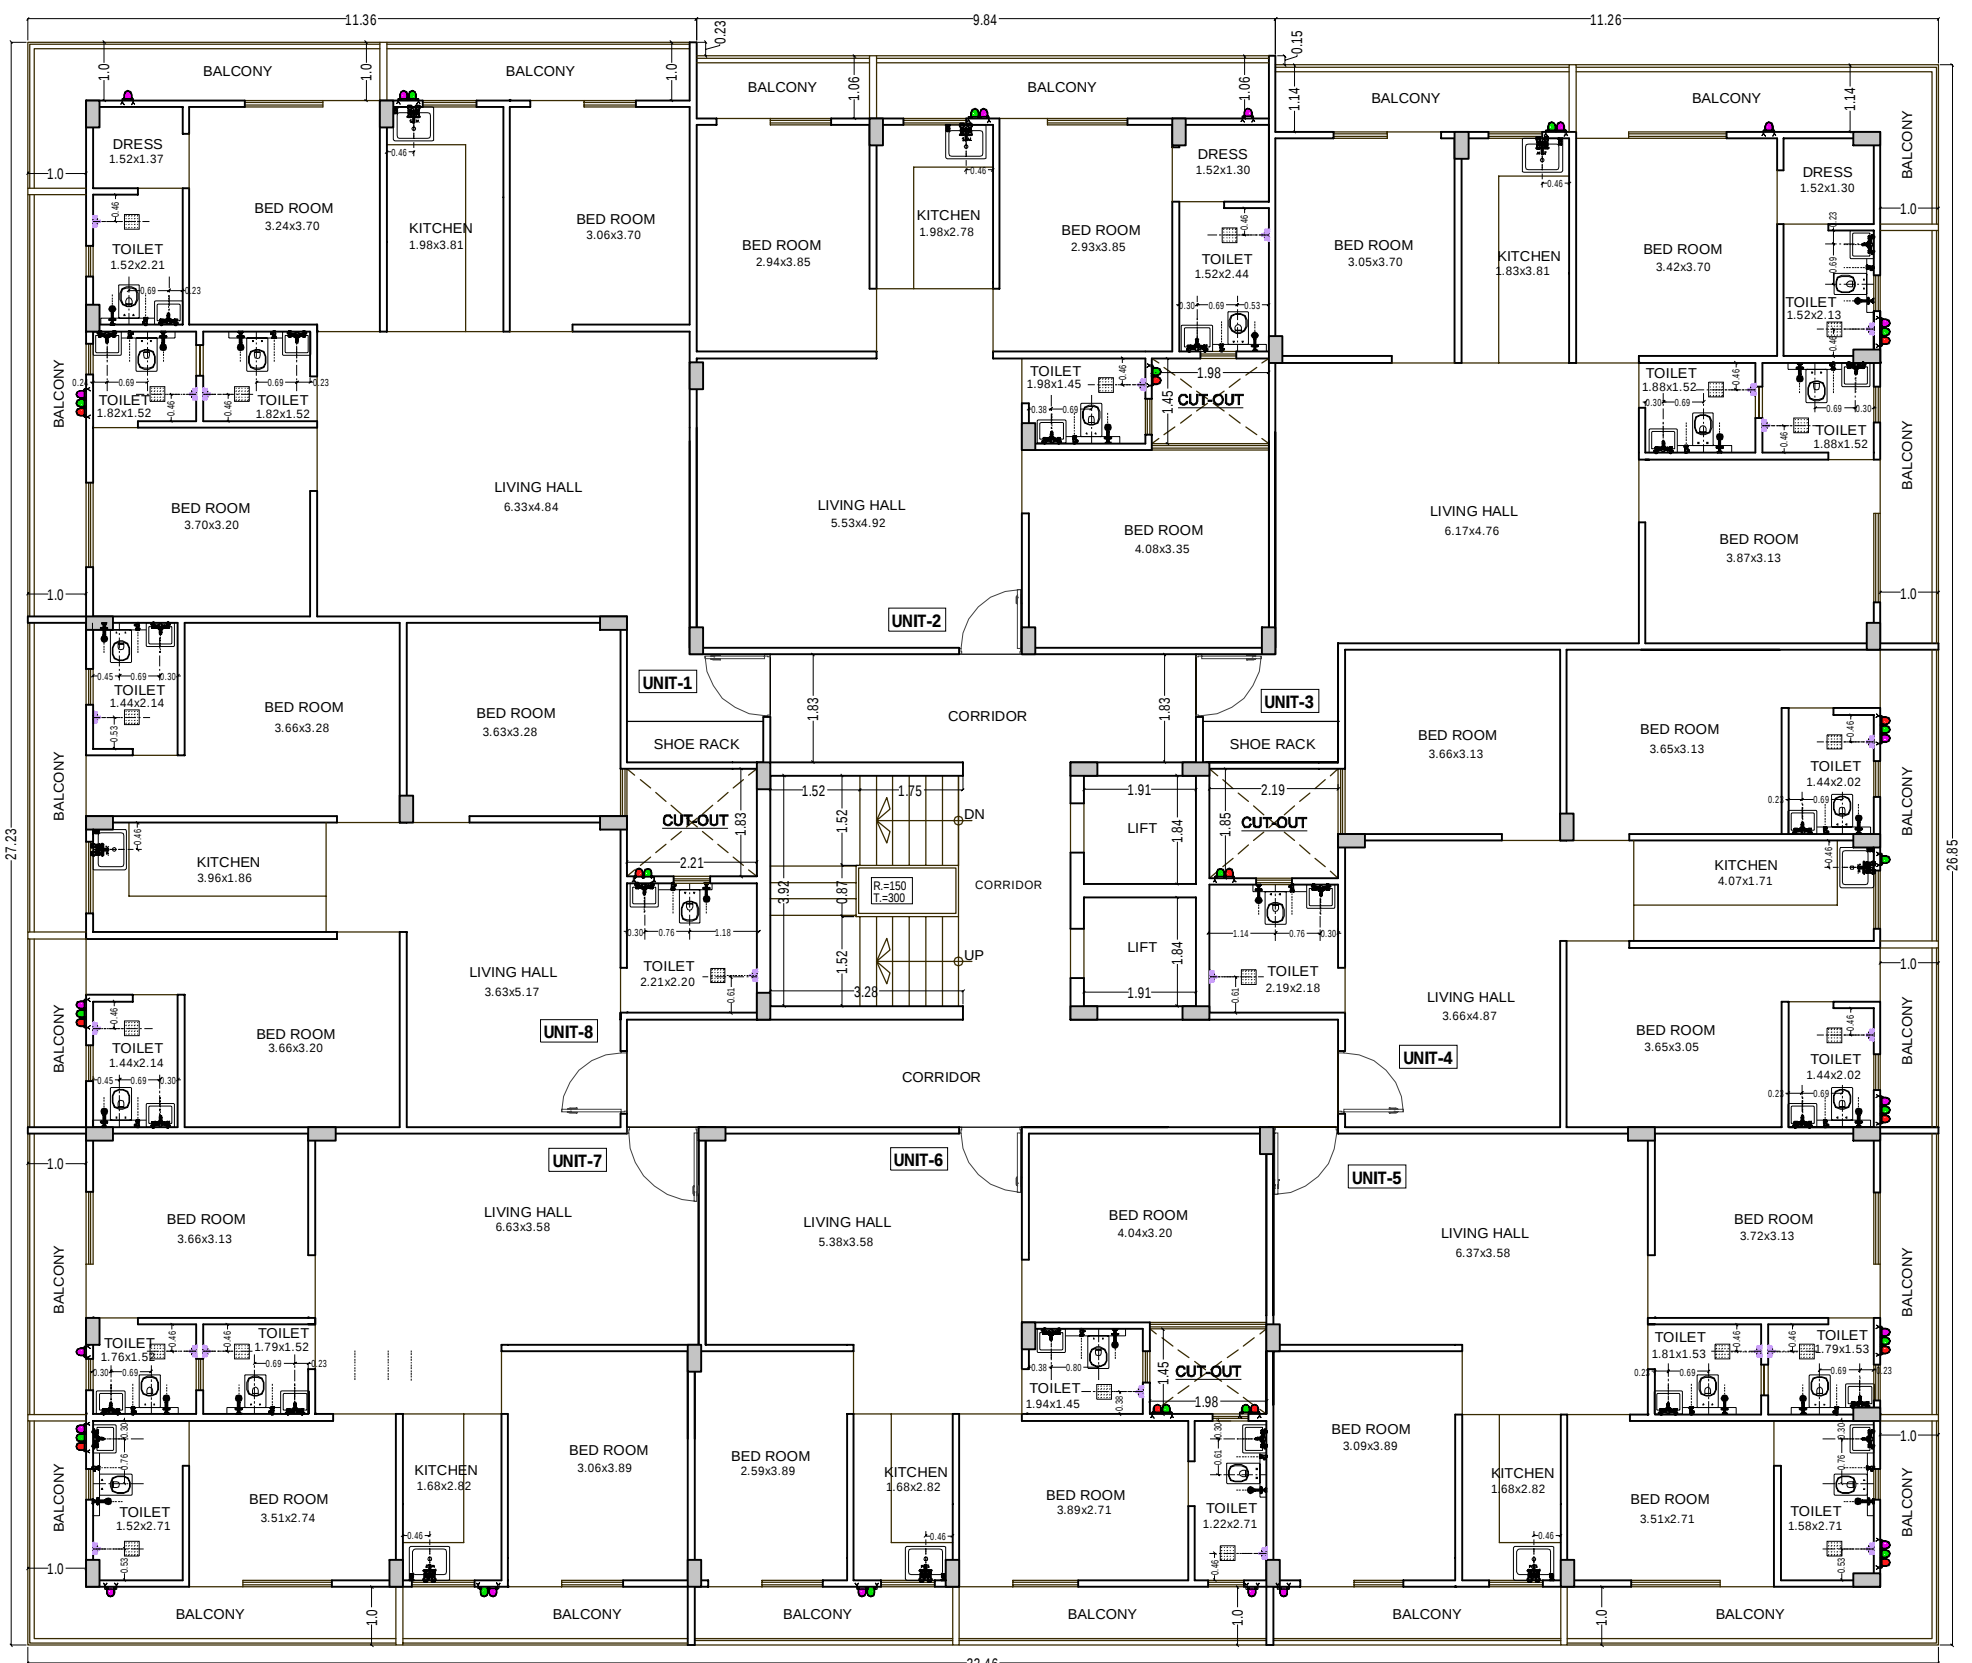

TOILET & KITCHEN PLUMBING DETAIL
(GROUND, 1st, 2nd, 3rd, 4th & 5th FLOOR PLAN)

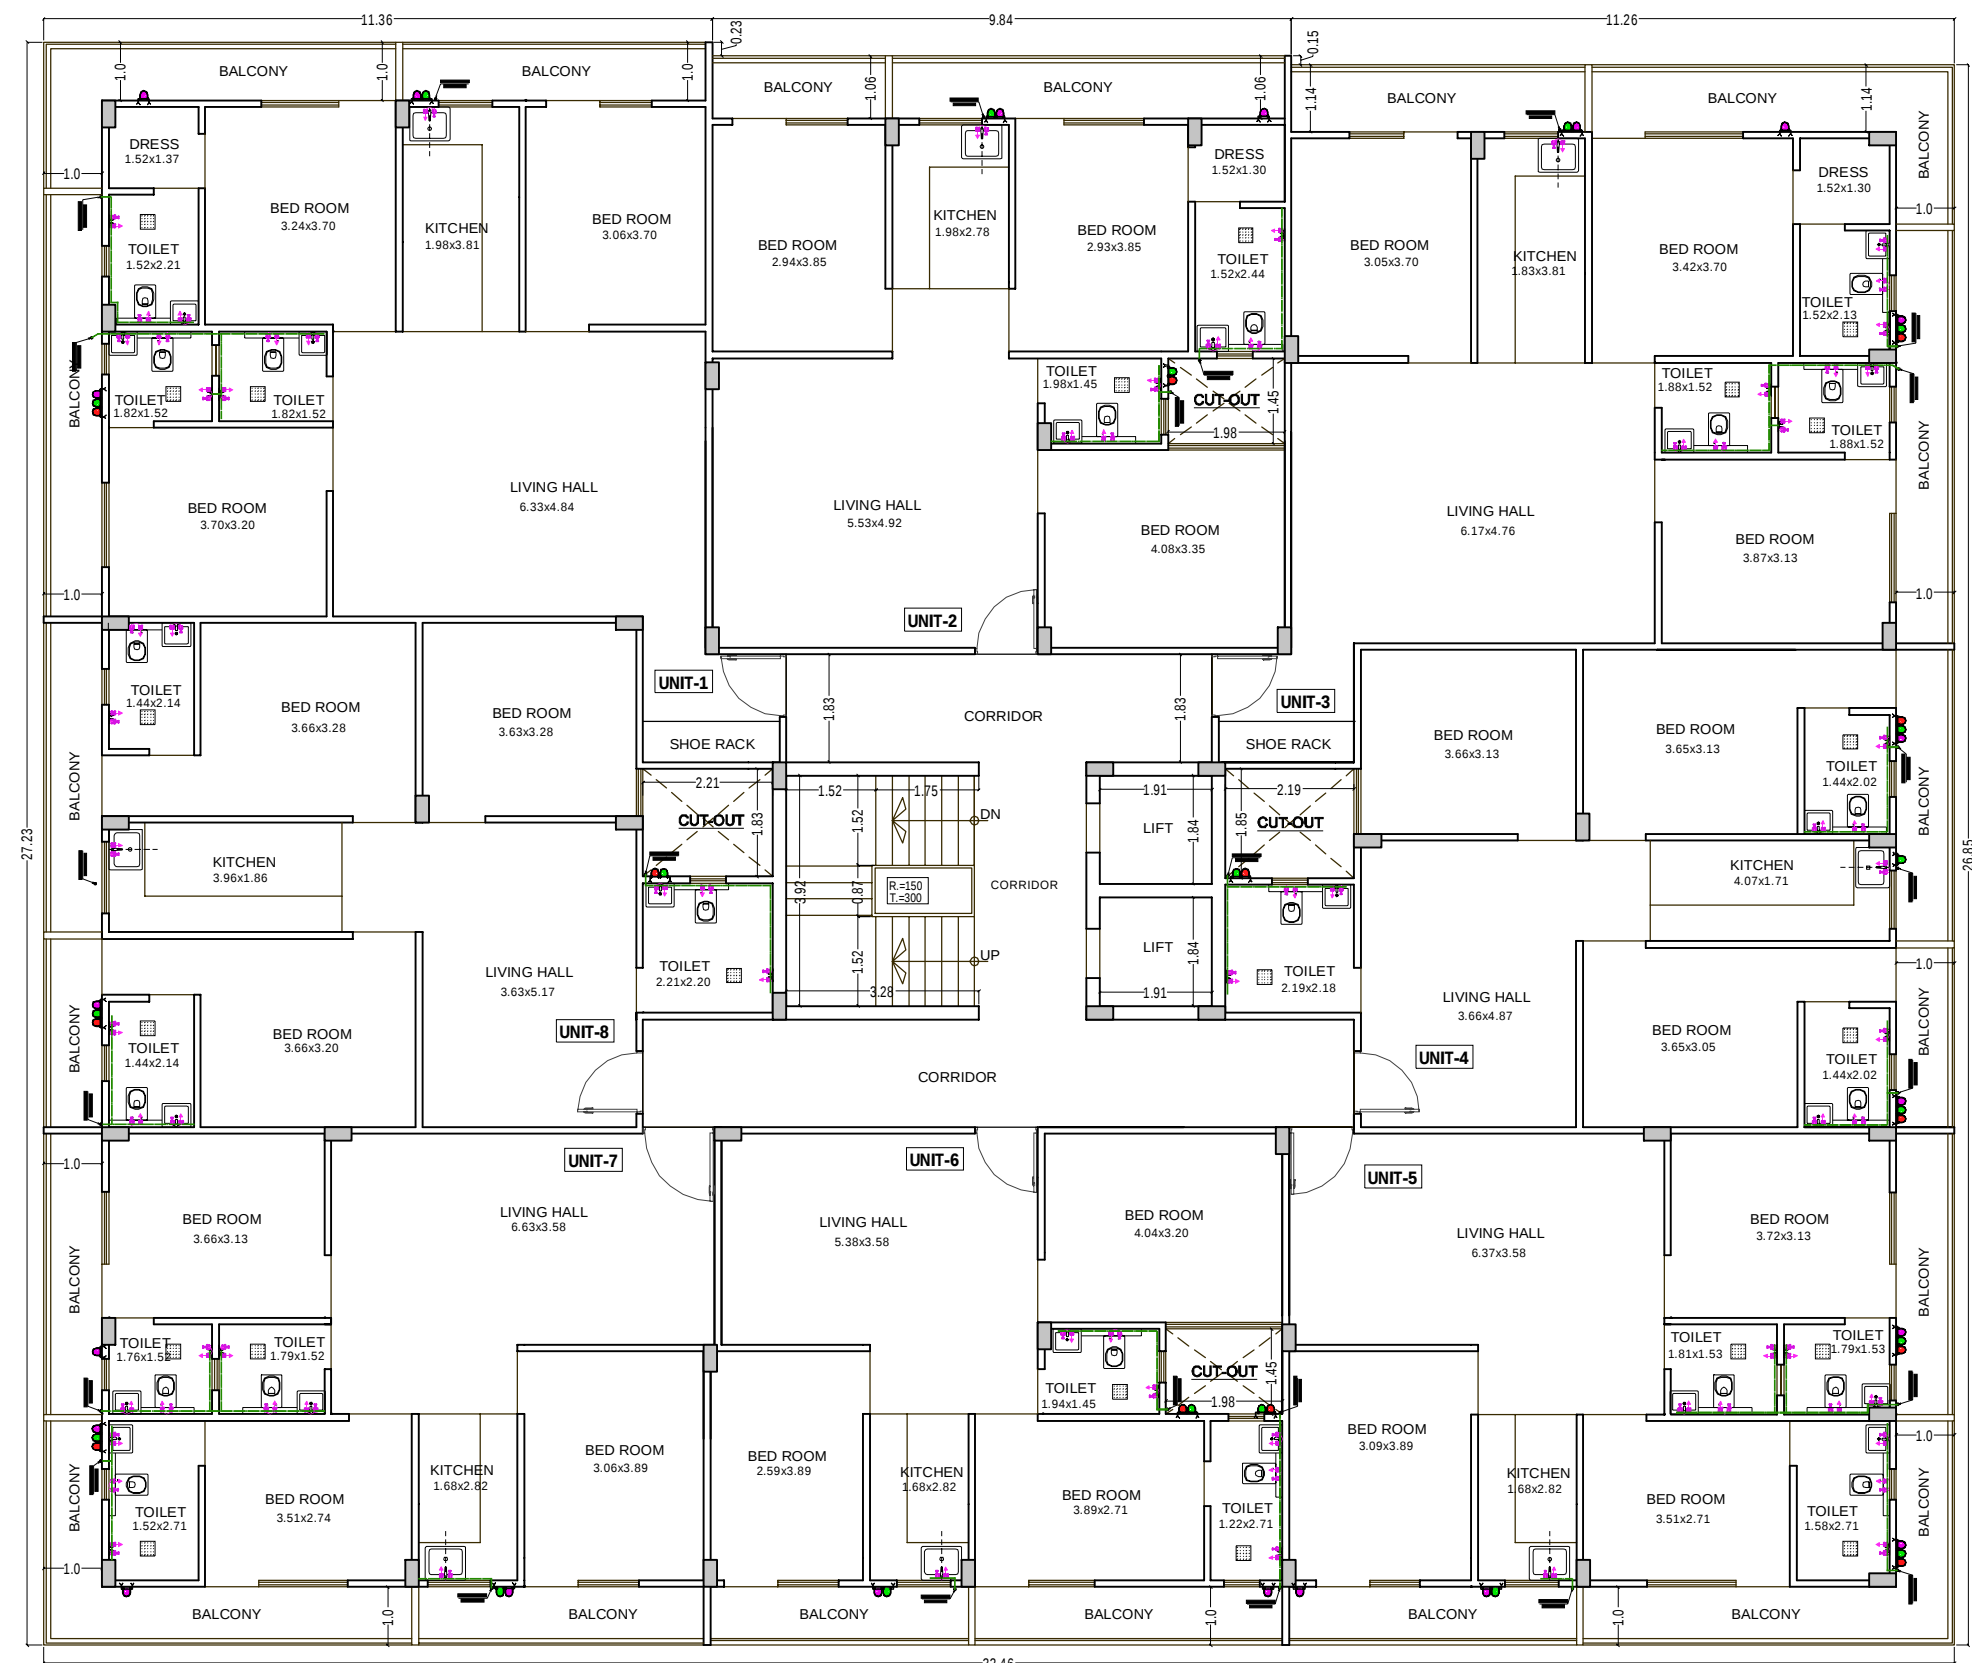

TOILET & KITCHEN WATER SUPPLY PLAN
(GROUND, 1st, 2nd, 3rd, 4th & 5th FLOOR PLAN)

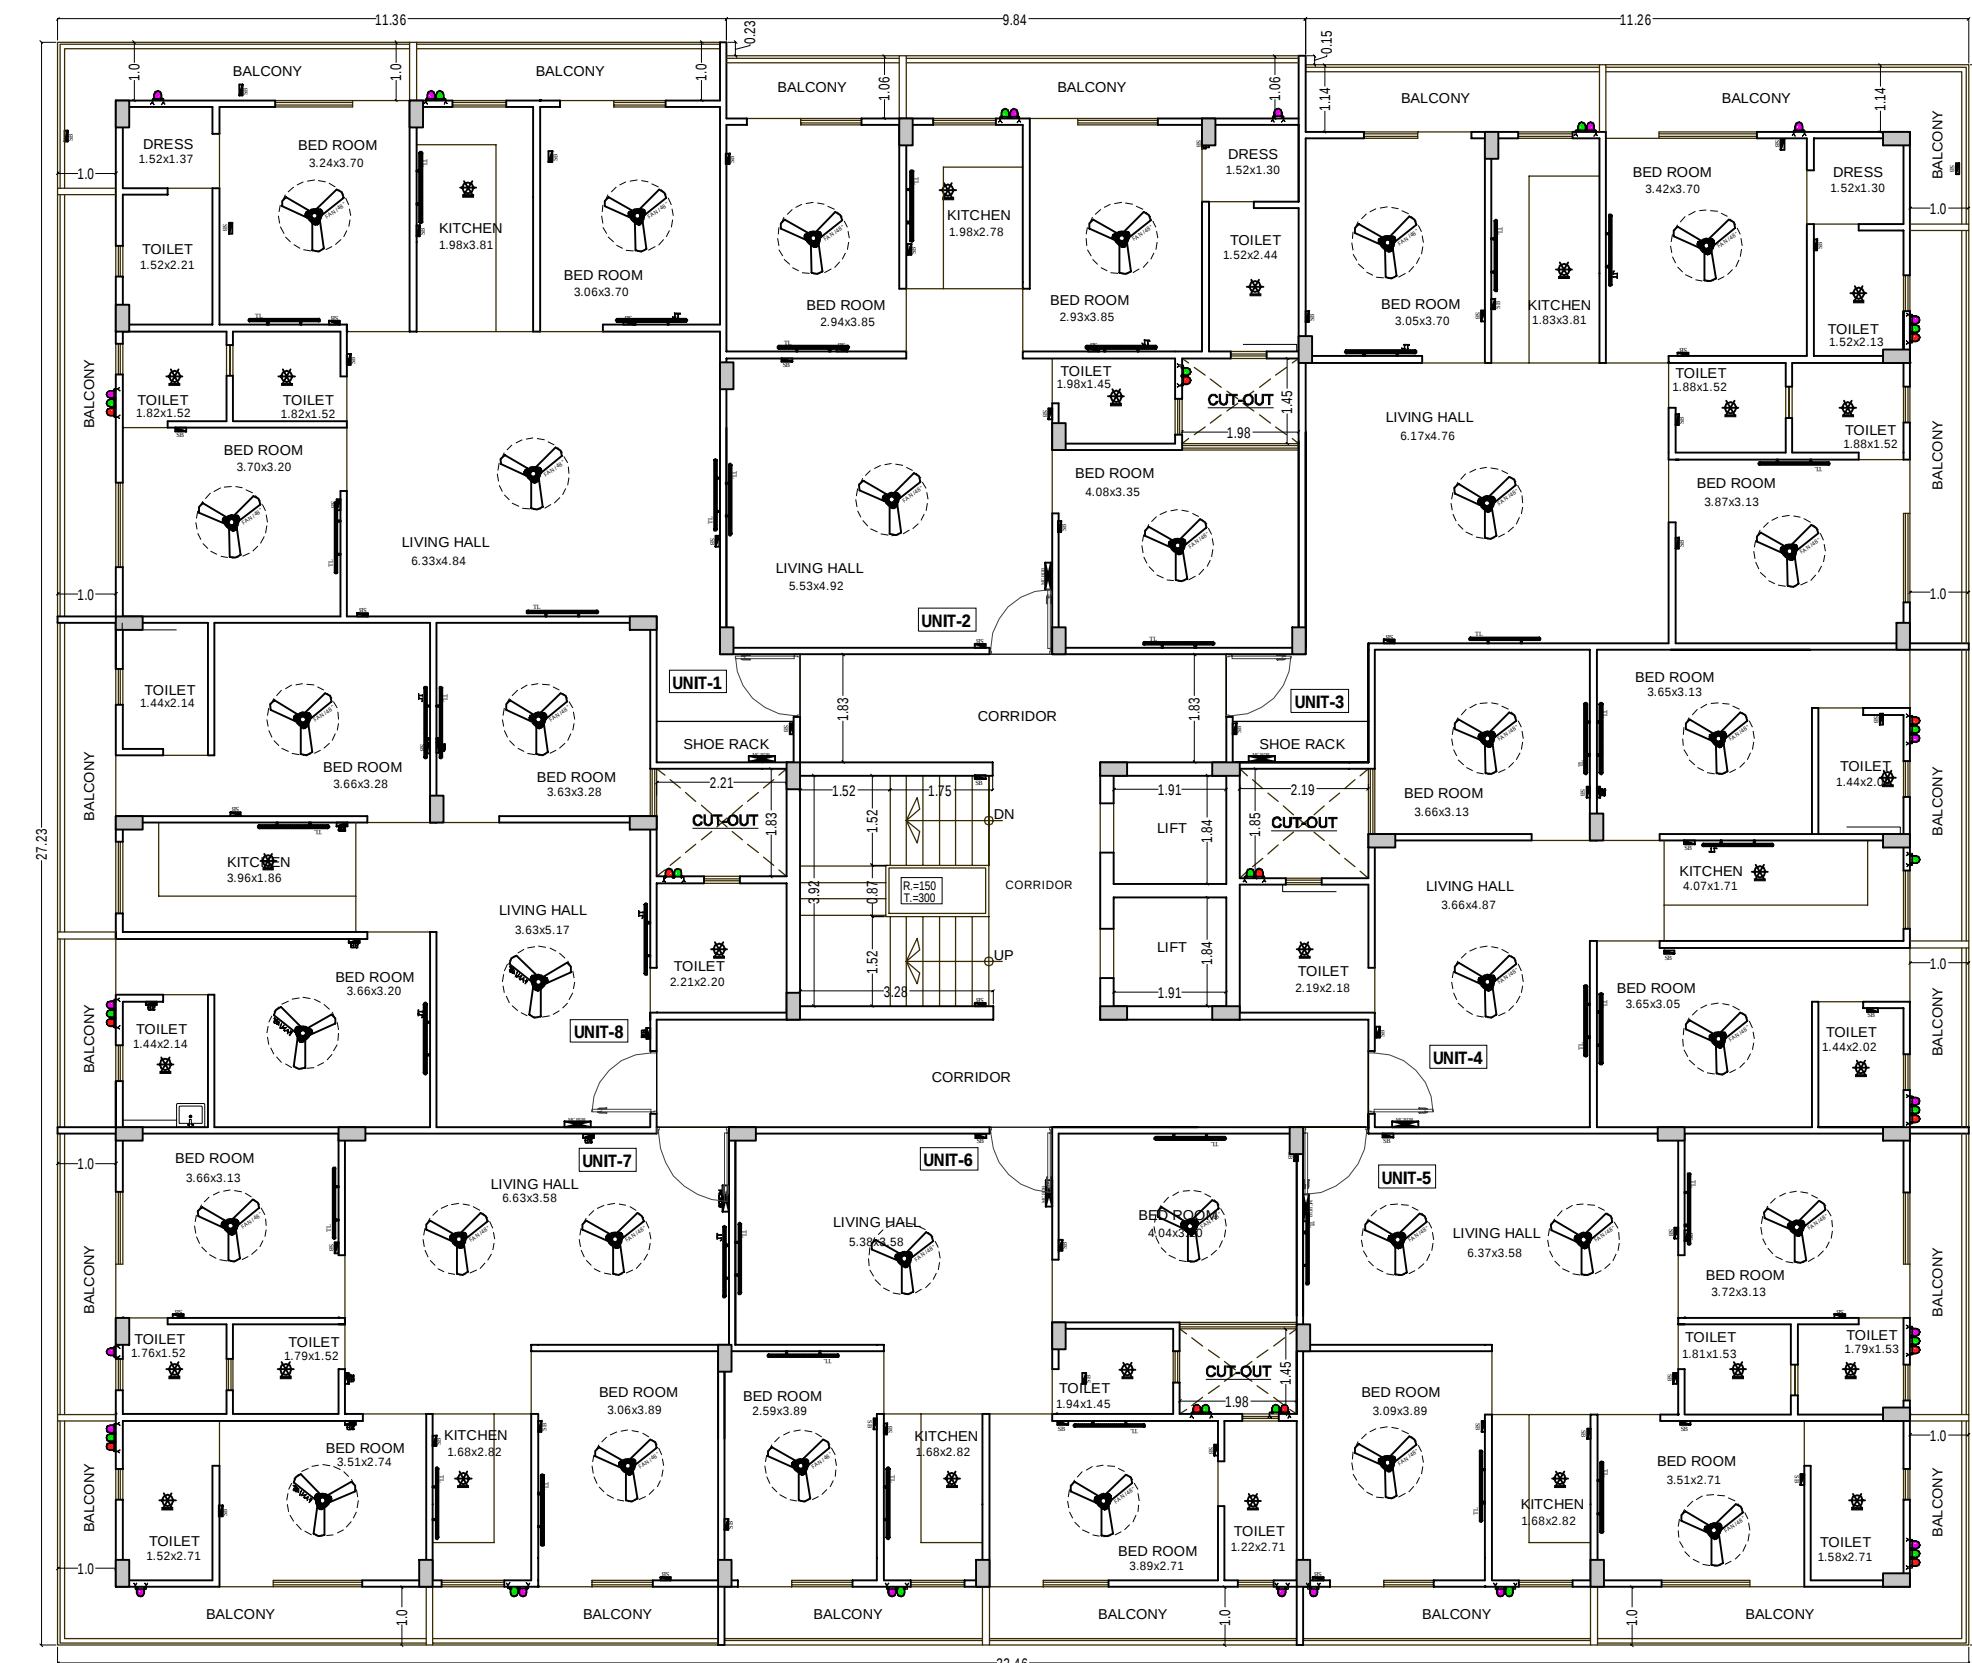

TOILET & KITCHEN ELECTRICAL PLAN
(GROUND, 1st, 2nd, 3rd, 4th & 5th FLOOR PLAN)

FLOOR PLUMBING, WATER SUPPLY & ELECTRICAL PLAN

PROJECT:-
PROPOSED RESIDENTIAL BUILDING AT
PLOT NO. A-73, A-74 & A-76, VIDHAN SHABHA NAGAR-A,
(VILL. BALRAMPURA URF KHEGADO KA BAS), JAIPUR.

SCALE:-
1:100

ARCHITECT:-

KUMAWAT S. KUMAR
ARCHITECT
CA / 2000 / 26100
B-6, GANESH KRIPA, MOTI MARG,
BAPU NAGAR JAIPUR - 302015.
TEL. 9314510603, 0141-4062903

SERVICE CONSULTANT:-

HIMANSHU BHUKAR
M.E.P CONSULTANT
B.E. CIVIL