



For- MOTHERS BUILDERS
Suresh
 Partner

LEGENDS:

Qty.	ID	Symbol	Description
14	PL		STREET LIGHT

SIGN:-

2/2

SEAL:-



SPACE CONSULTANT

PLOT-A-173, JAGDAMBA NAGAR, HEERAPURA
 POWER HOWER, JAIPUR (RAJ) 302024

ARCHITECT :-

FRANK SQUARE
 ARCHITECTURE | PLANNER | DESIGNER
 C-49 VIDYA APARTMENT PARAS MARG,
 BAPU NAGAR JAIPUR, (RAJ.)
 Email-afranksquare@gmail.com
 Mobile-9461302542

PROJECT :-

PROPOSED BUILDING AT PLOT
 NO-14, 15, 16, 17, 18, 23, 24, 25, 26,
 27, PREAM SAROVAR, JAIPUR



DRAWING:

STILT FLOOR
 EXTERNAL STREET LIGHT
 FOR RERA SUBMISSION PLAN

DATE

SCALE:-

N.T.S.

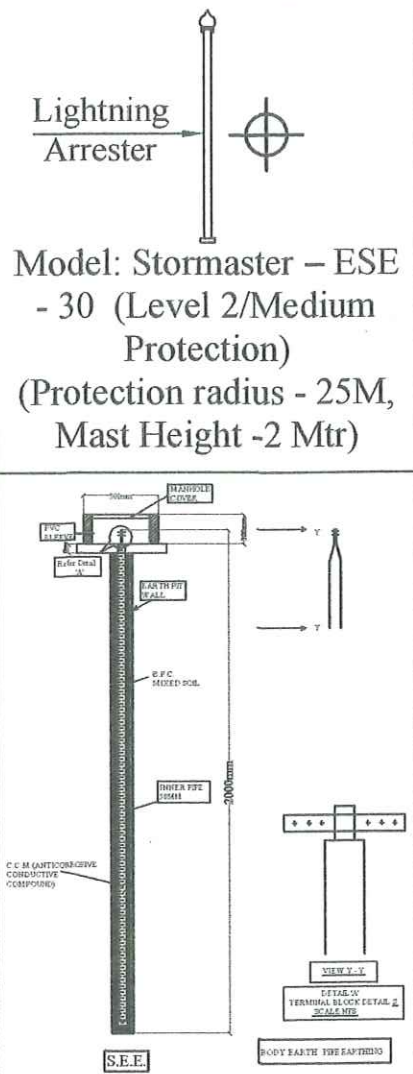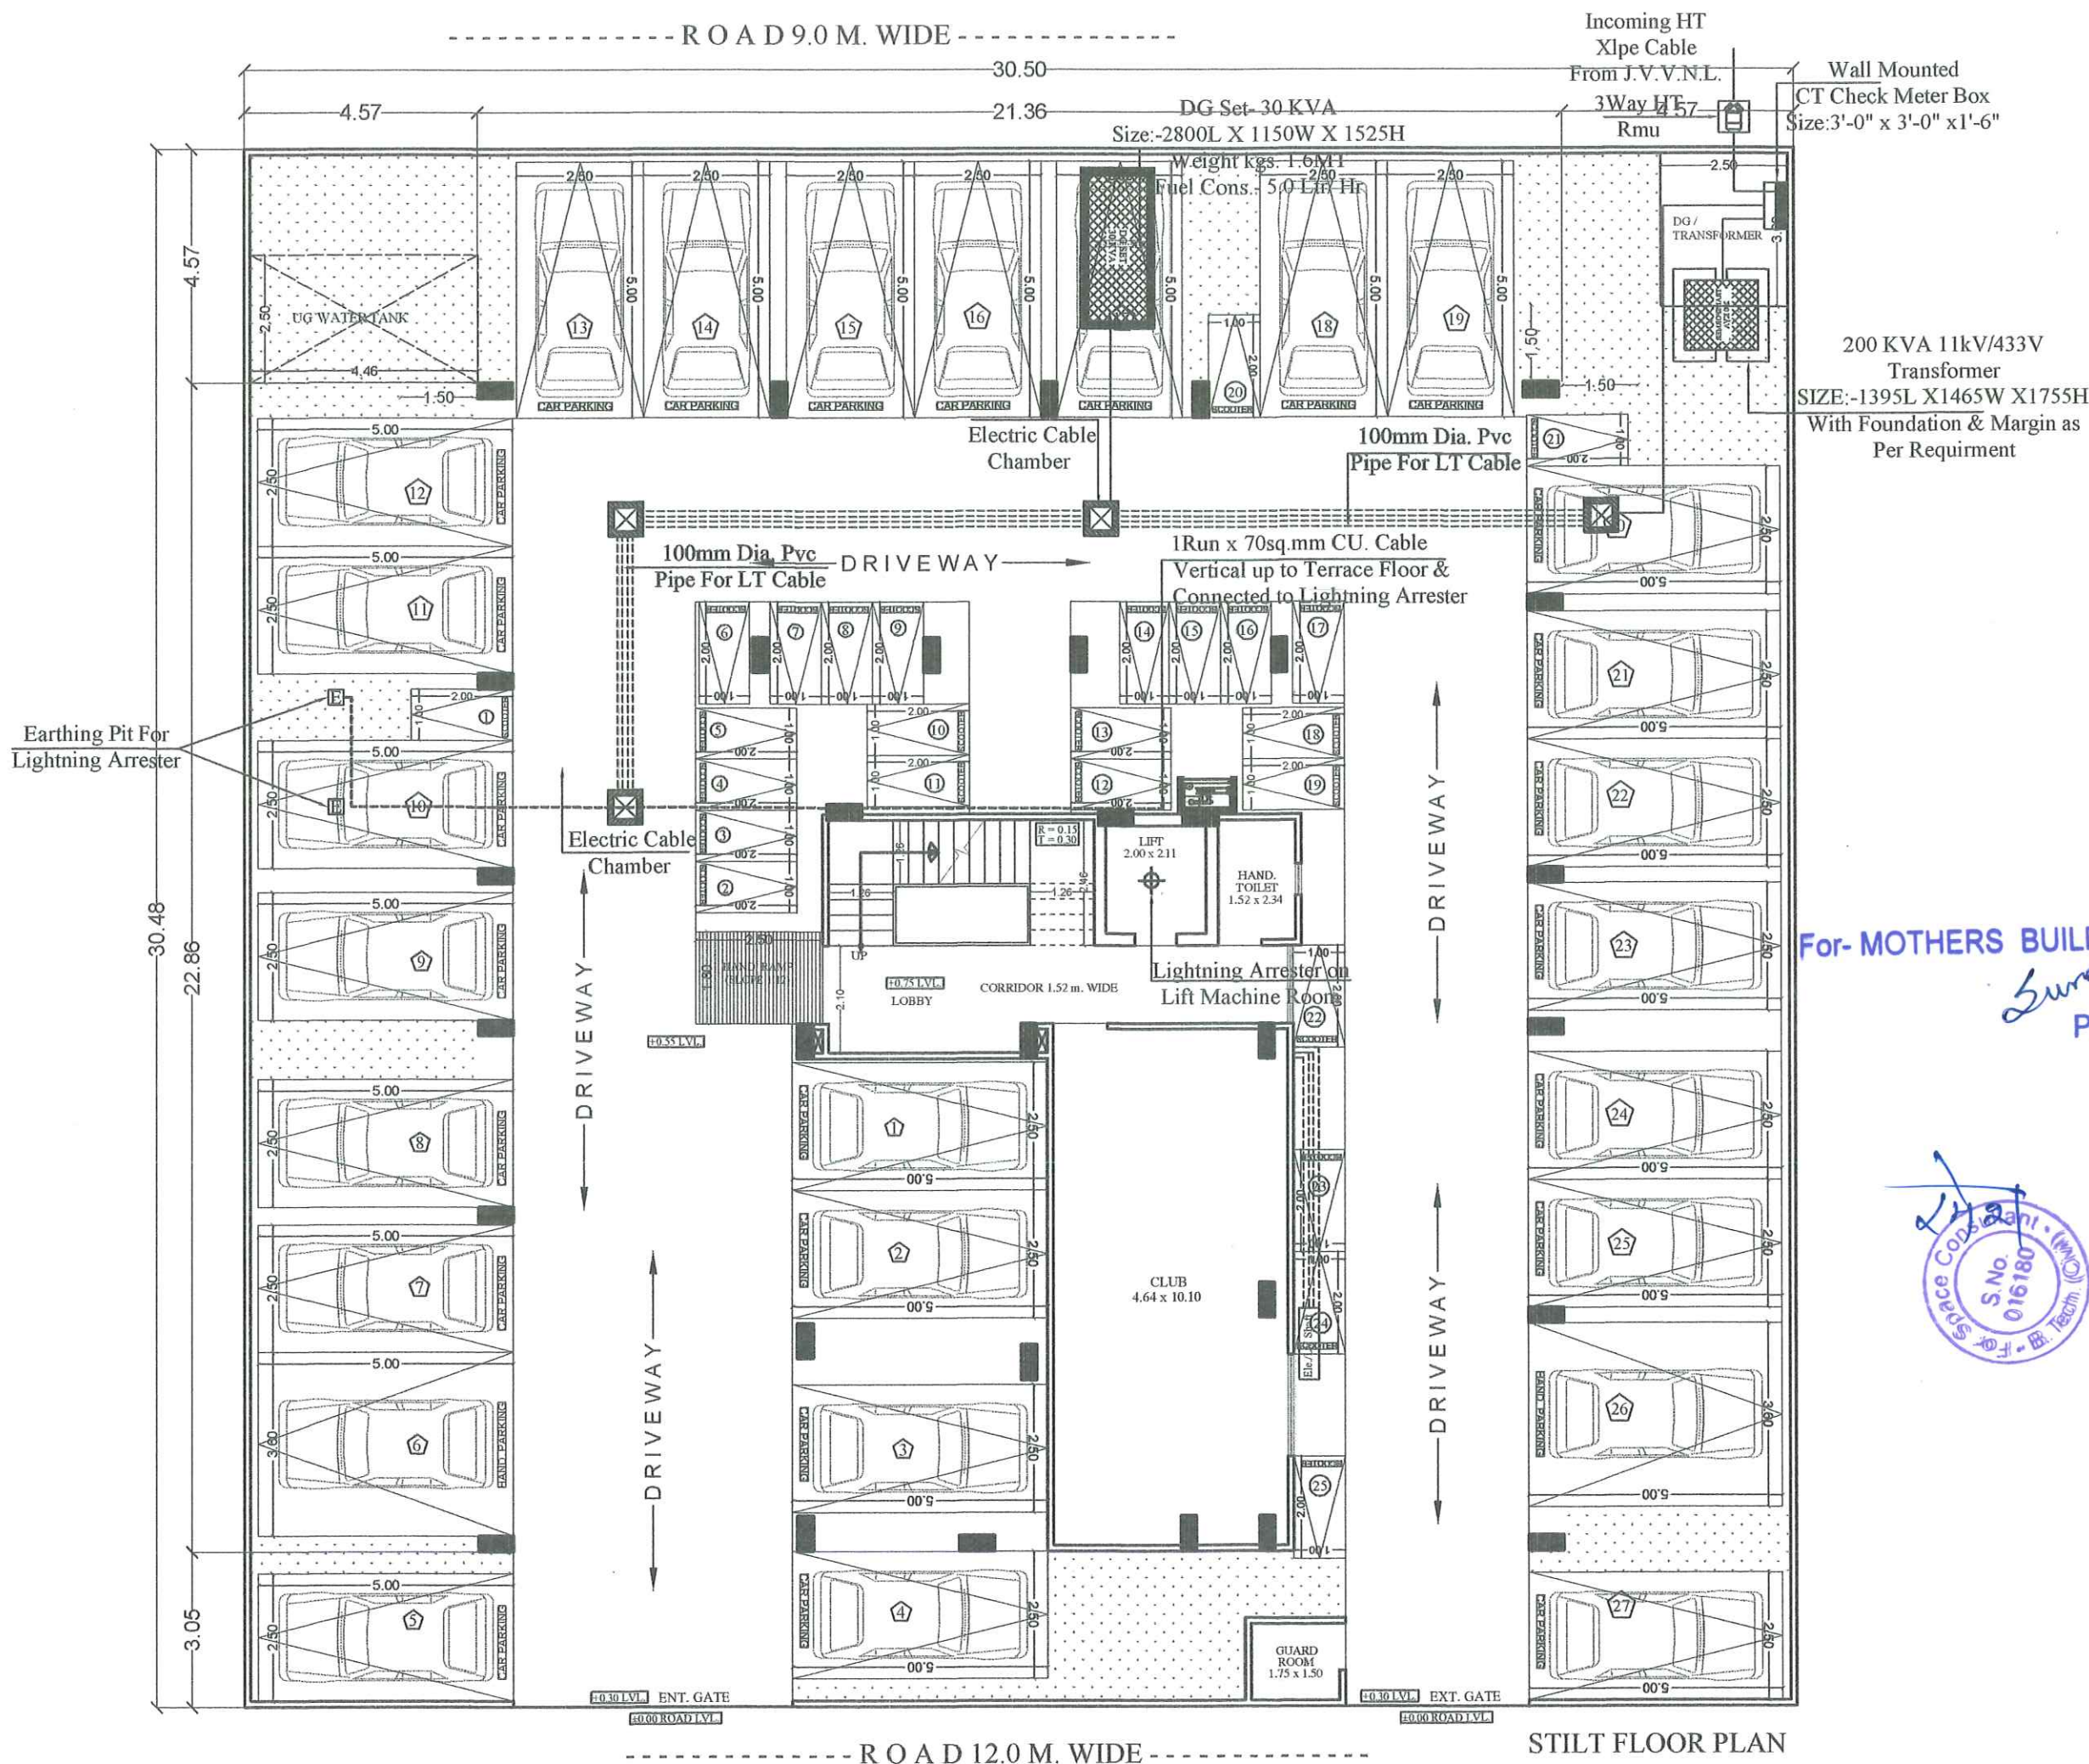

For- MOTHERS BUILDERS
Suresh
Partner


SPACE CONSULTANT
PLOT-A-173, JAGDAMBA NAGAR, HEERAPURA
POWER HOWER, JAIPUR (RAJ) 302024

ARCHITECT :-
FRANK SQUARE
ARCHITECTURE | PLANNER | DESIGNER
C-49 VIDYA APARTMENT PARAS MARG,
BAPU NAGAR JAIPUR, (RAJ.)
Email-afranksquare@gmail.com
Mobile-9461302542

PROJECT :-
PROPOSED BUILDING AT PLOT
NO-14, 15, 16, 17, 18, 23, 24, 25, 26,
27, PREAM SAROVAR, JAIPUR

DRAWING:
STILT FLOOR
ELECTRIC SUB STATION,
CABLE ROUTE &
LIGHTNING ARRESTER FOR
RERA SUBMISSION PLAN

DATE
SCALE:-
N.T.S.

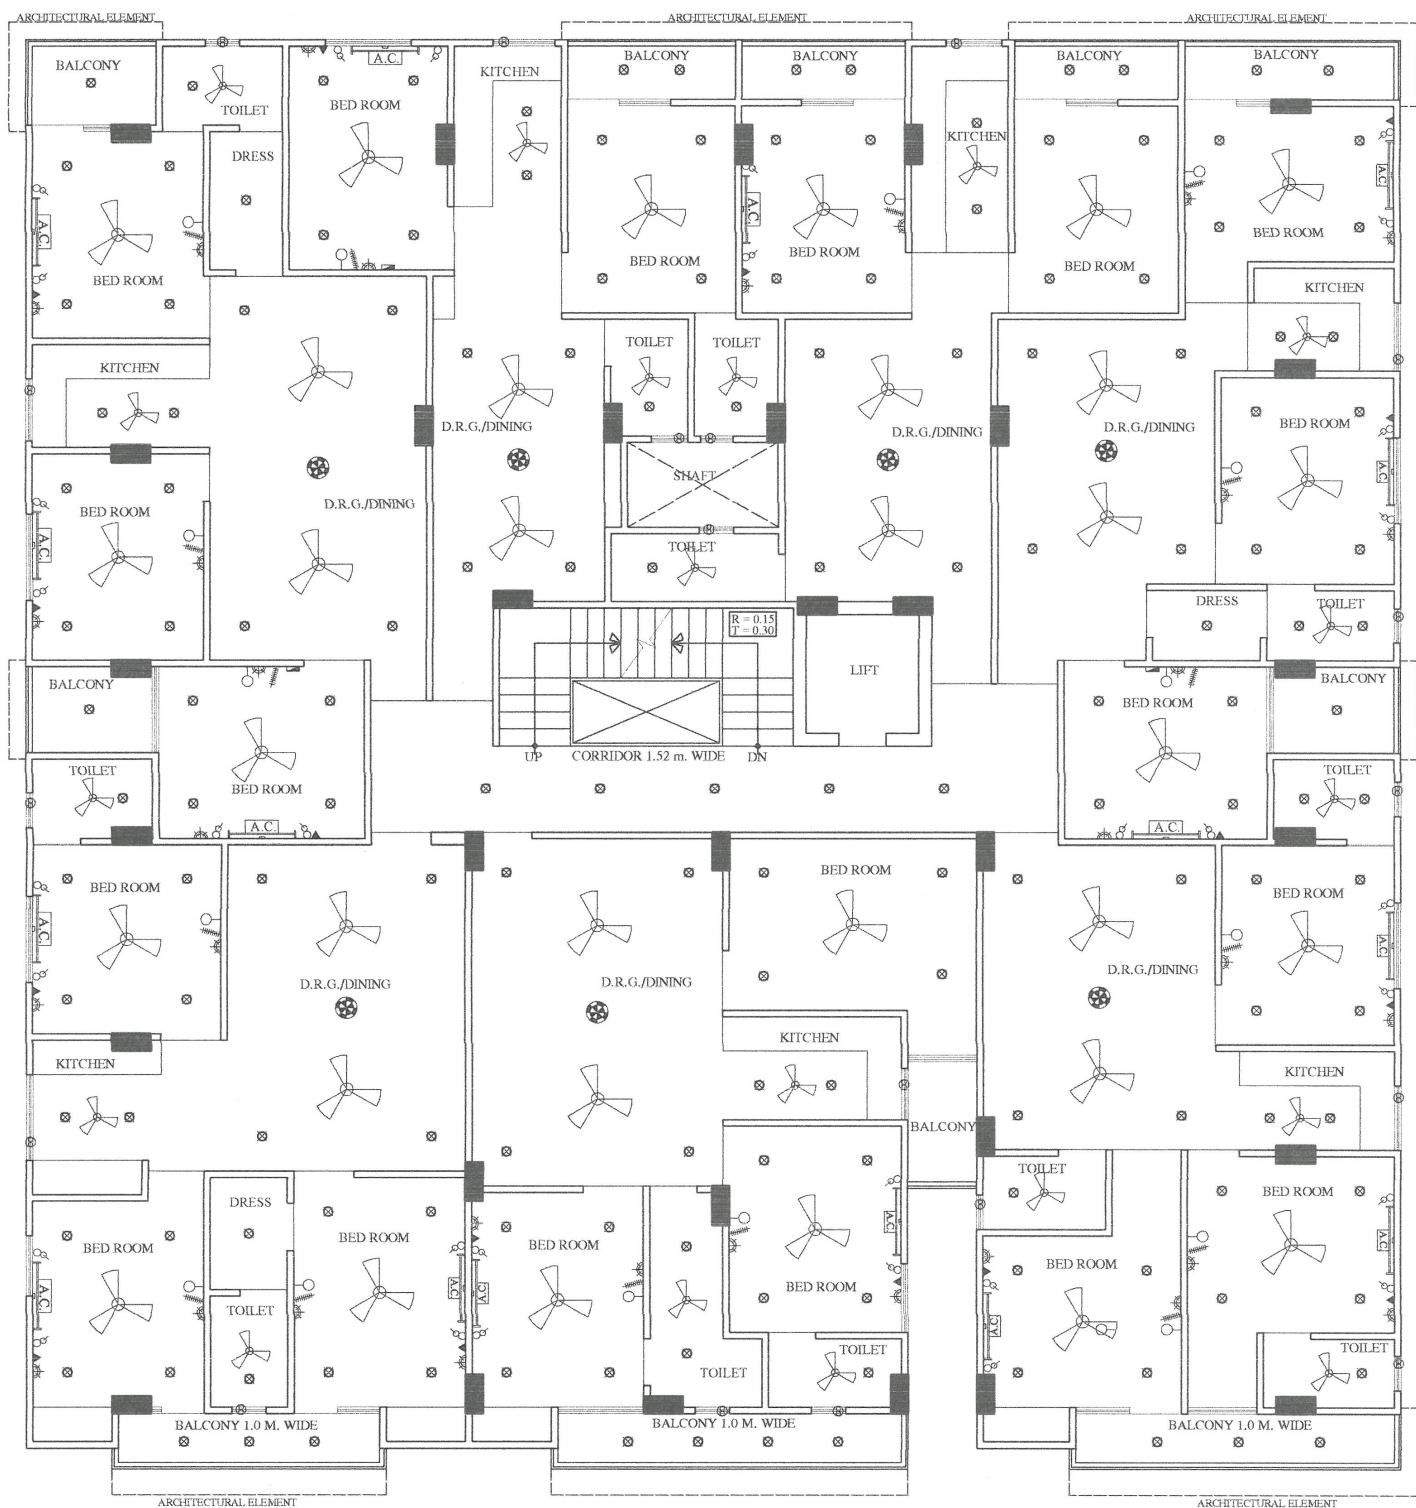

TYPICAL FLOOR ELECTRIC PLAN



SERVICES CONSULTANT

DRN. BY

APPD. BY

PATH :-

DRN.

SCALE

N.T.S

DATE

REVISION

NORTH



PROJECT TITLE :-

PROPOSED BUILDING AT PLOT
NO-14, 15, 16, 17, 18, 23, 24, 25, 26,
27, PREAM SAROVAR, JAIPUR

For- MOTHERS BUILDERS

Surest
Partner