

OTHERS LAND

OTHERS LAND

P.NO. 18


ROAD 40'-0" WIDE

P.NO. 21

STILT FLOOR PLAN
EXTERNAL DRAINAGE
LAYOUT PLAN

NAMAN YADAV
Naman Yadav
B.Tech (Service Consultant)

AARADHYA GOVIND DEVELOPERS
PARTNER

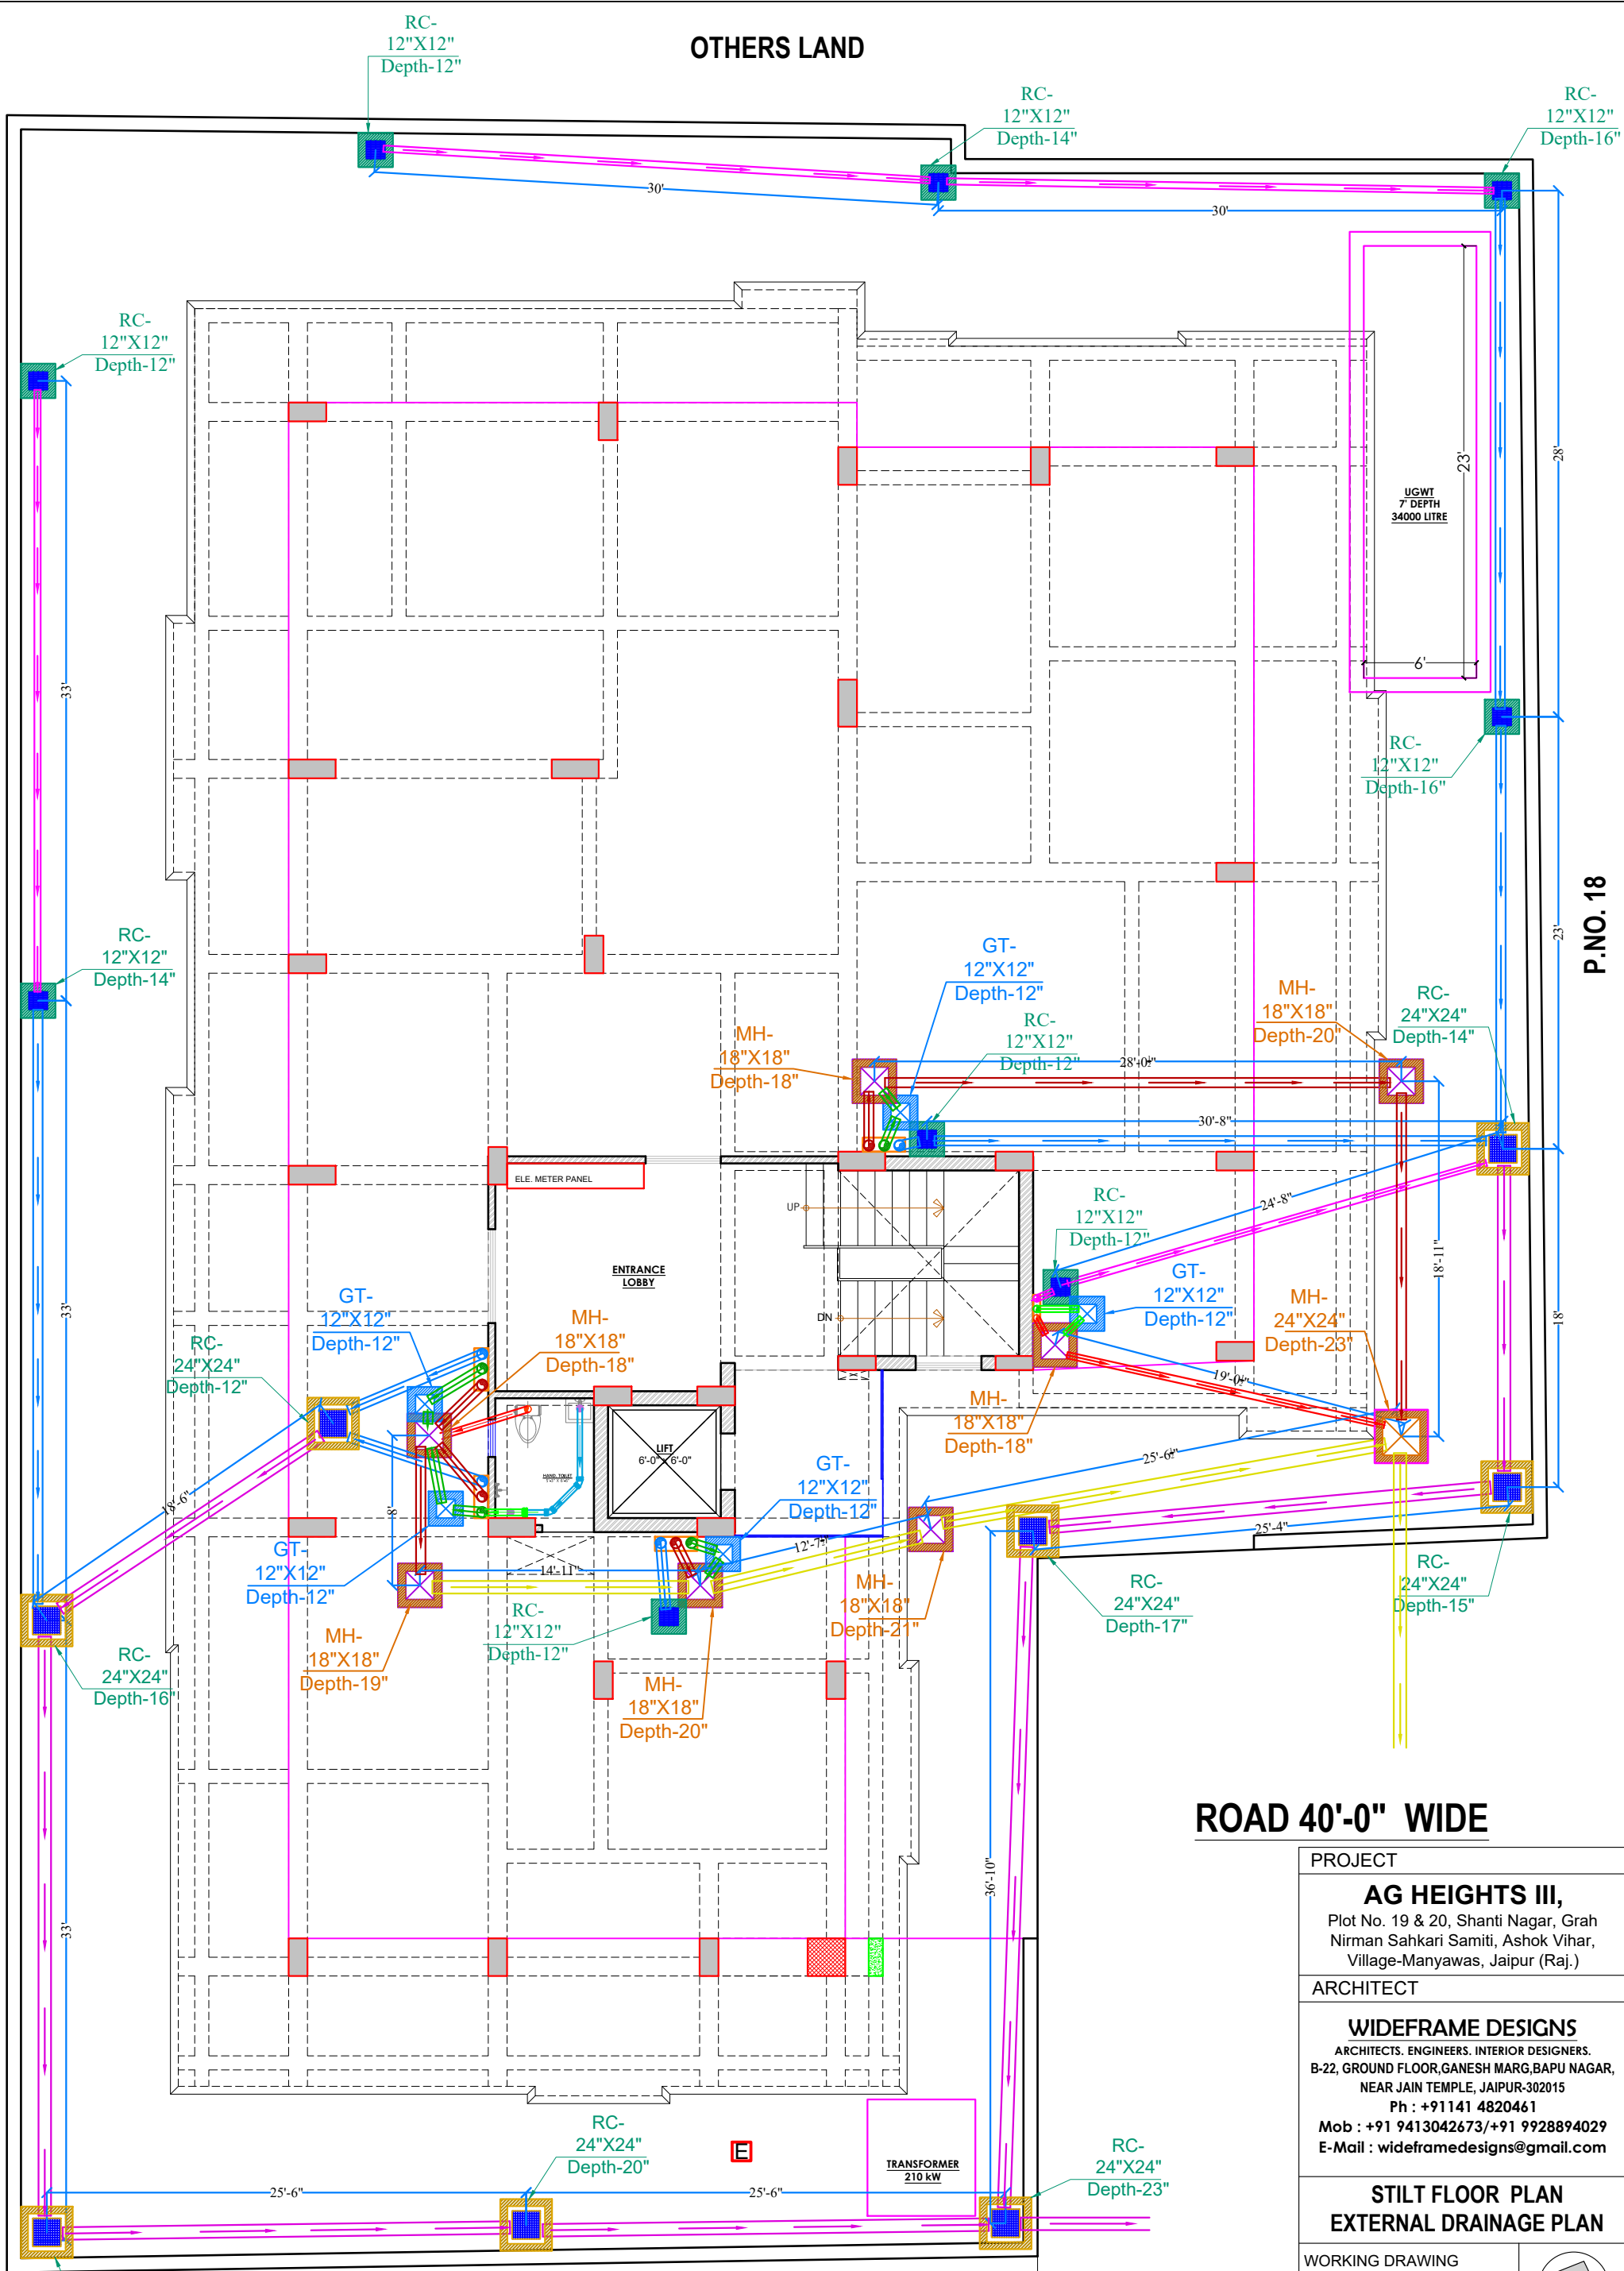

PROJECT

AG HEIGHTS III,

Plot No. 19 & 20, Shanti Nagar, Grah
Nirman Sahkari Samiti, Ashok Vihar,
Village-Manyawas, Jaipur (Raj.)

ARCHITECT

WIDEFRAME DESIGNS

ARCHITECTS. ENGINEERS. INTERIOR DESIGNERS.
B-22, GROUND FLOOR, GANESH MARG, BAPU NAGAR,
NEAR JAIN TEMPLE, JAIPUR-302015
Ph : +91141 4820461
Mob : +91 9413042673/+91 9928894029
E-Mail : wideframedesigns@gmail.com

**STILT FLOOR PLAN
EXTERNAL DRAINAGE PLAN**

WORKING DRAWING

SH.NO. DATE : 30-04-2024

02

SCALE:



NOTE


THIS DRAWING IS THE SOLE PROPERTY OF
WIDEFRAME DESIGNS AND IS NOT TO BE
COPIED, USED OR REPRODUCED FOR ANY
PURPOSE OTHER THAN FOR WHICH IT HAS BEEN
LOANED.

FILE PATH

SPDS/2024/11

OTHERS LAND

OTHERS LAND

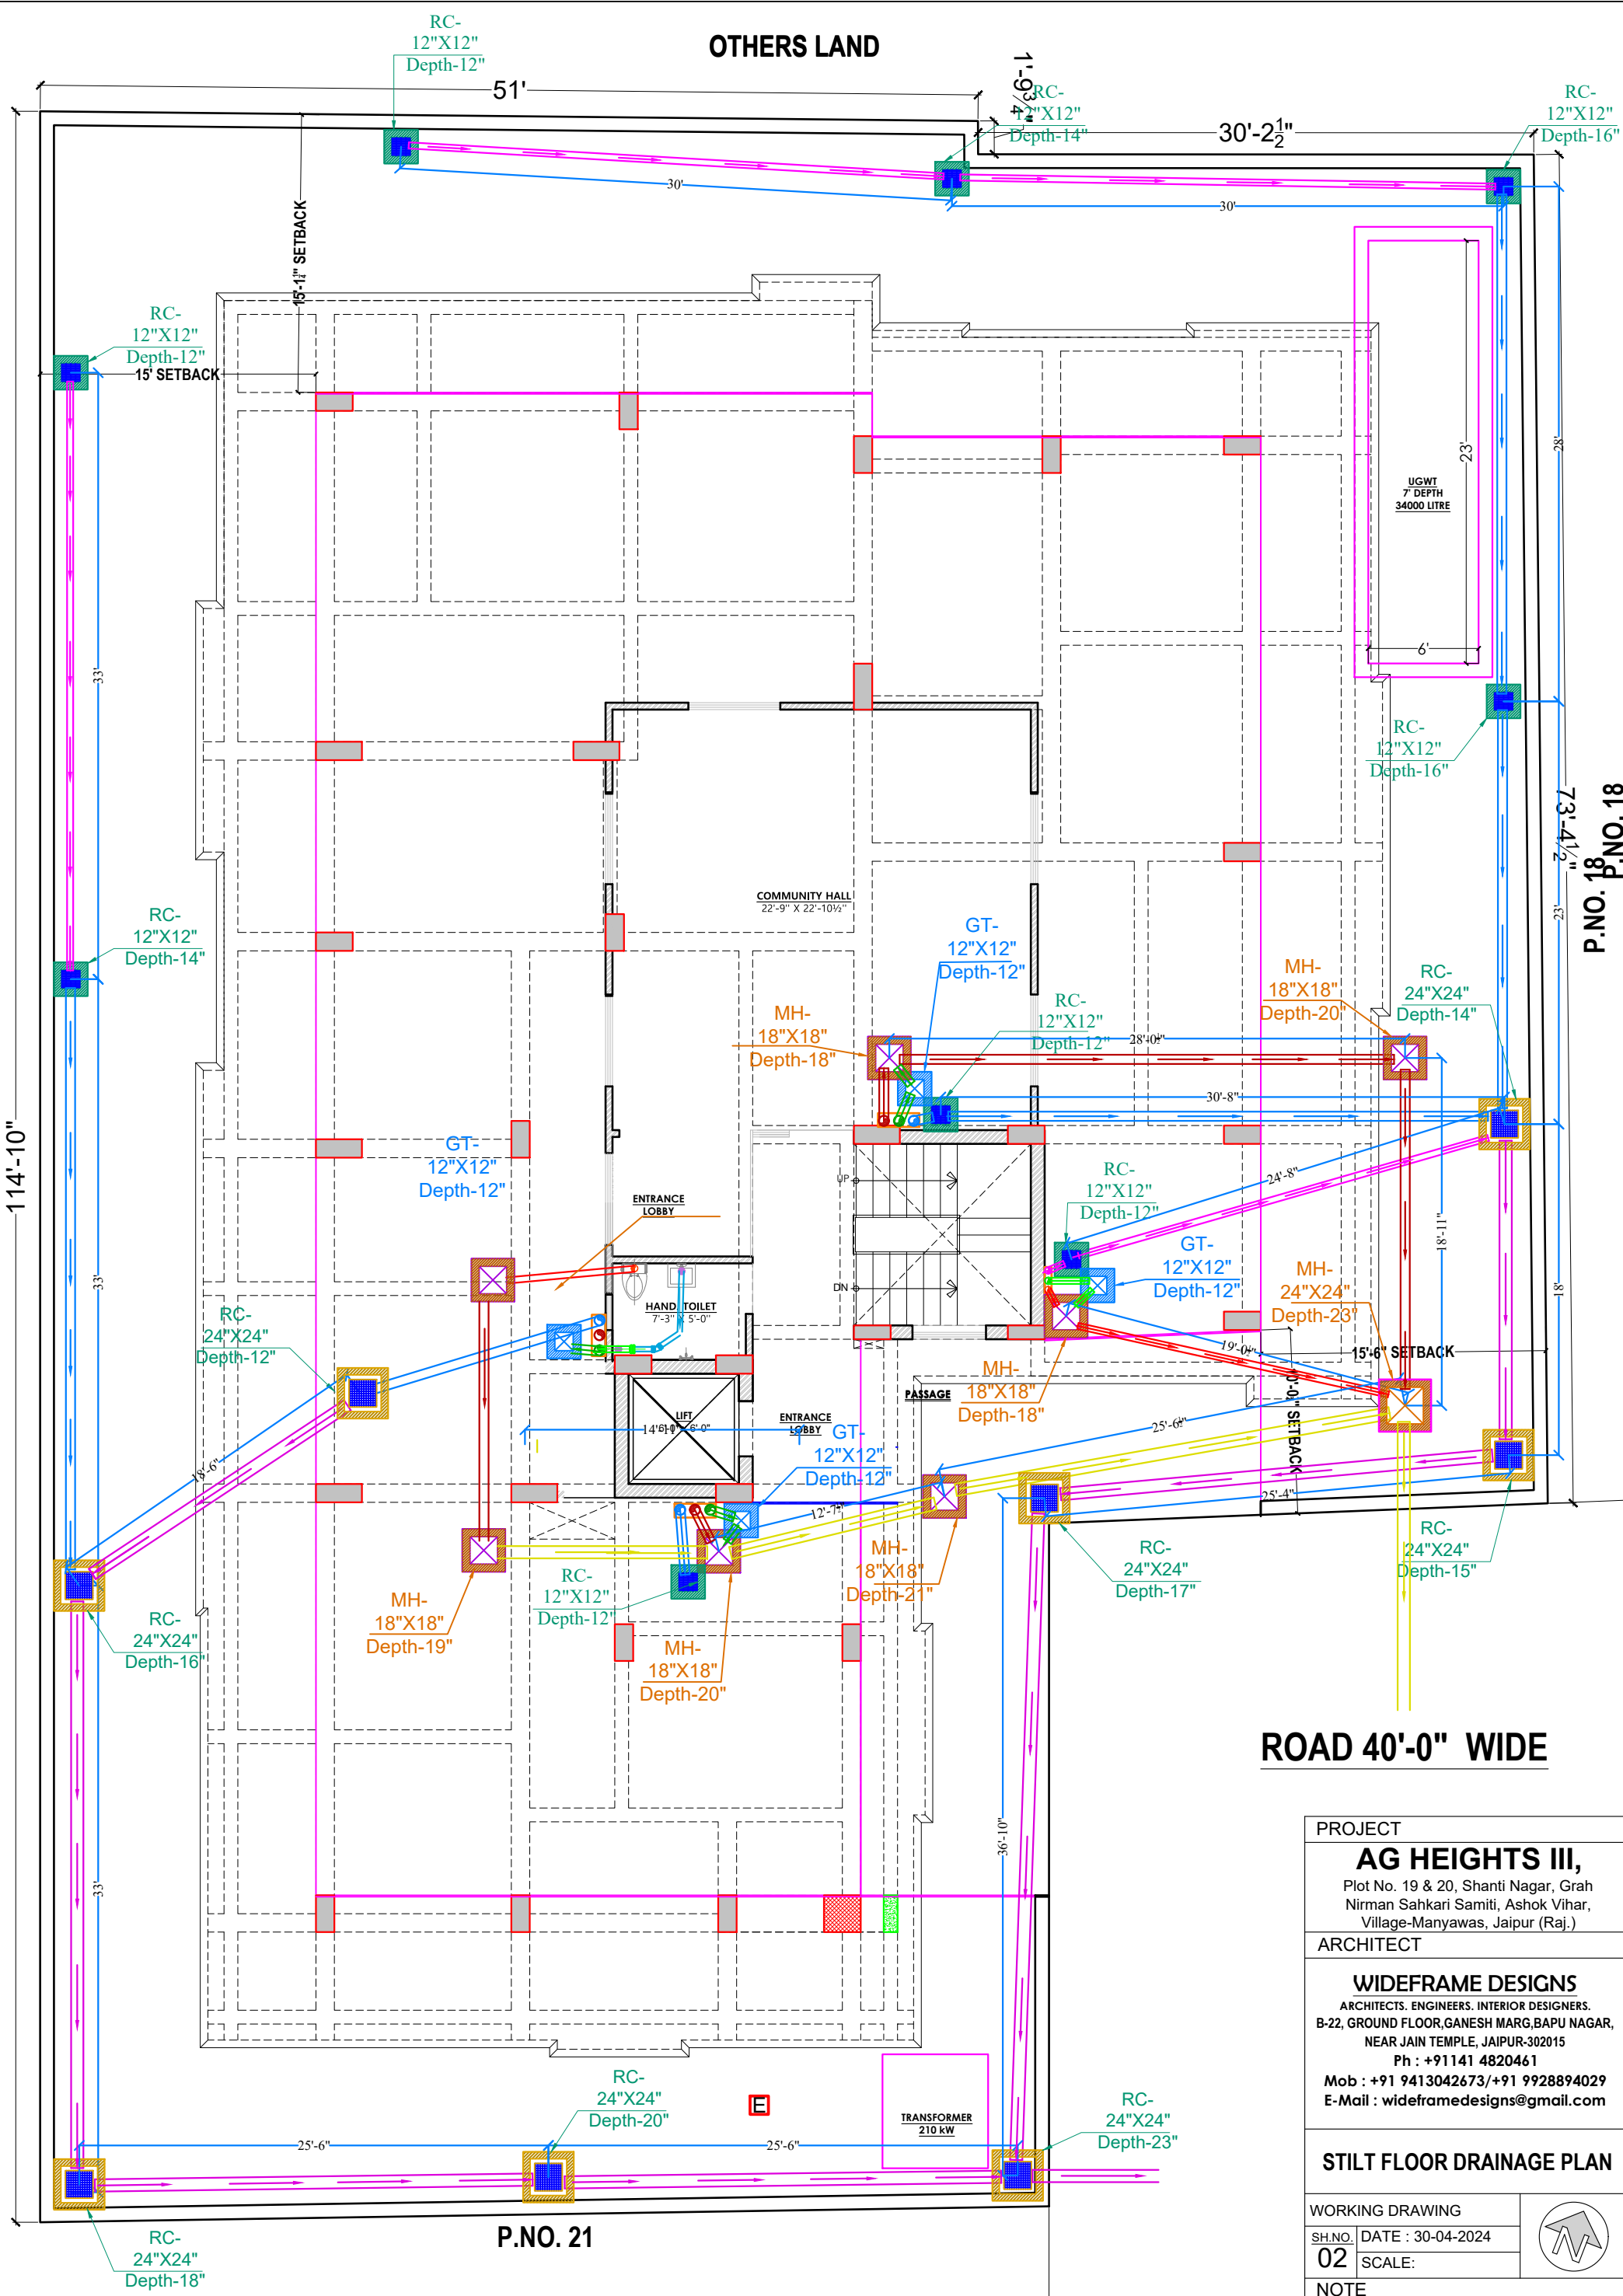

STILT FLOOR DRAINAGE PLAN

NAMAN YADAV
Naman Yadav
B.Tech (Service Consultant)

AARADHYA GOVIND DEVELOPERS
PARTNER

PROJECT
AG HEIGHTS III,
Plot No. 19 & 20, Shanti Nagar, Grah
Nirman Sahkari Samiti, Ashok Vihar,
Village-Manyawas, Jaipur (Raj.)
ARCHITECT
WIDEFRAME DESIGNS
ARCHITECTS. ENGINEERS. INTERIOR DESIGNERS.
B-22, GROUND FLOOR, GANESH MARG, BAPU NAGAR,
NEAR JAIN TEMPLE, JAIPUR-302015
Ph : +91141 4820461
Mob : +91 9413042673/+91 9928894029
E-Mail : wideframedesigns@gmail.com

STILT FLOOR DRAINAGE PLAN


WORKING DRAWING
SH.NO. 02
DATE : 30-04-2024
SCALE:

NOTE

THIS DRAWING IS THE SOLE PROPERTY OF
WIDEFRAME DESIGNS AND IS NOT TO BE
COPIED, USED OR REPRODUCED FOR ANY
PURPOSE OTHER THAN FOR WHICH IT HAS BEEN
LOANED.

FILE PATH

SPDS/2024/11

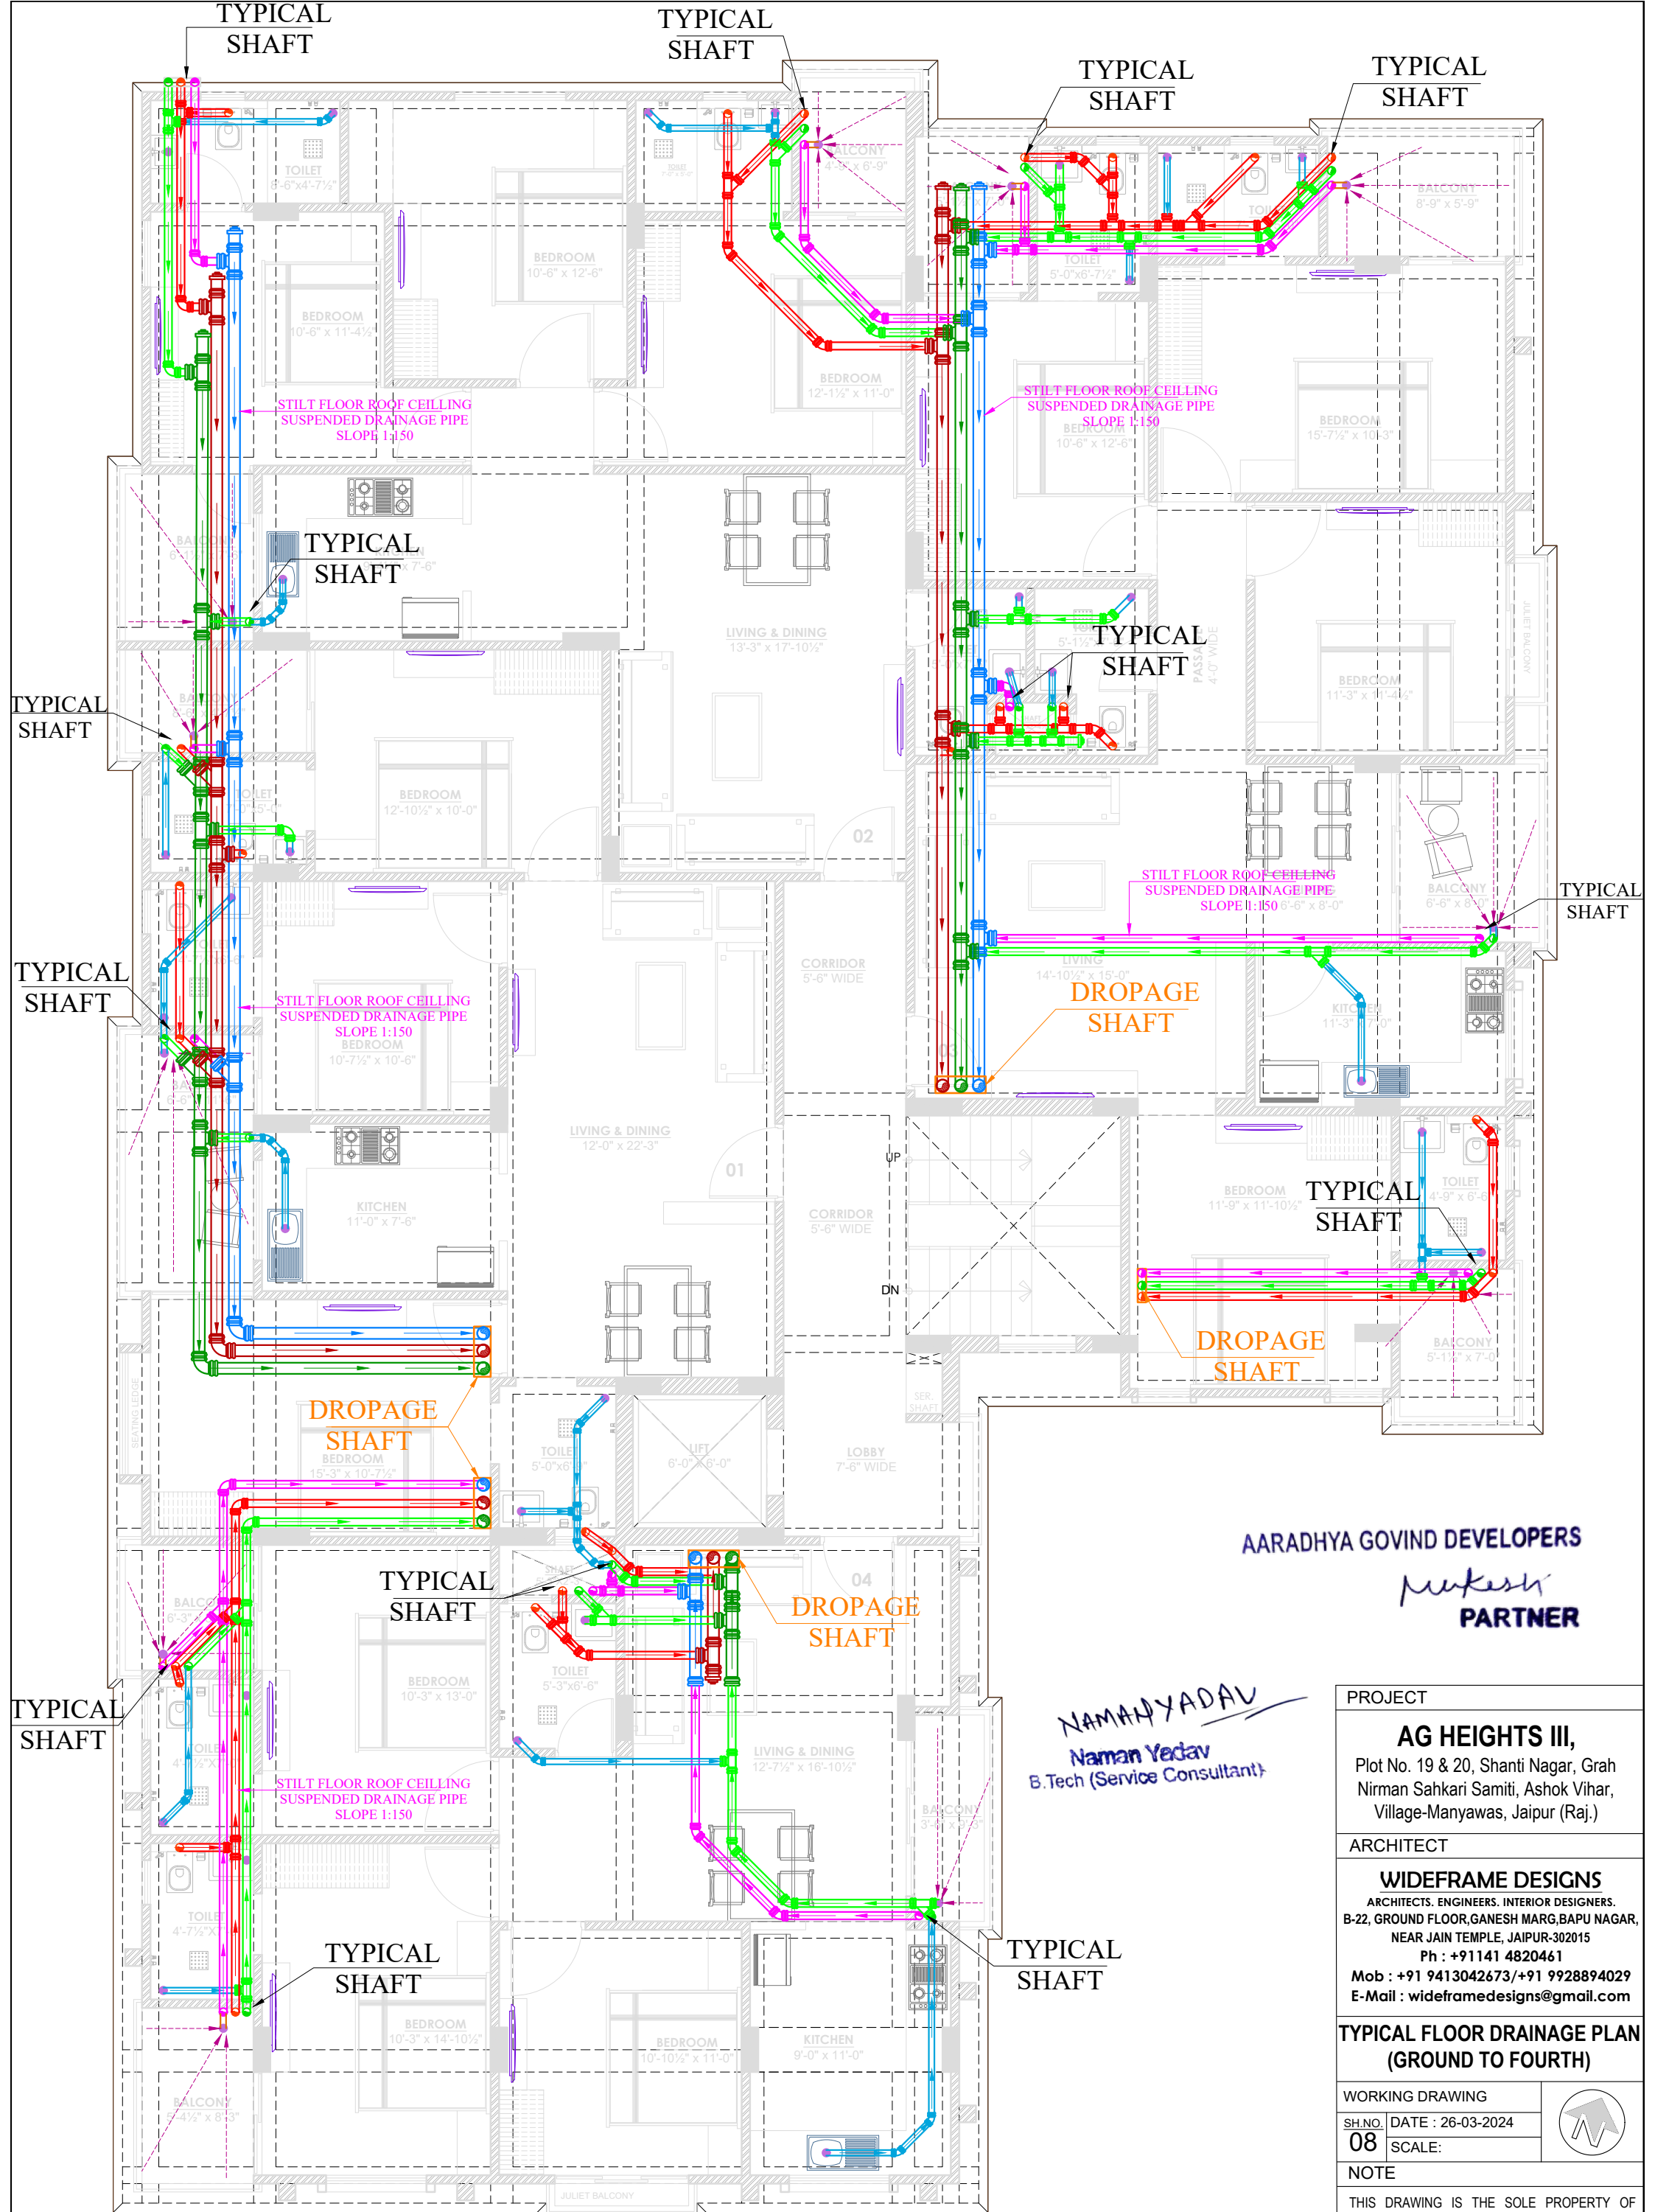


**TYPICAL FLOOR DRAINAGE PLAN
(GROUND TO FOURTH)**

AARADHYA GOVIND DEVELOPERS
Nakash
PARTNER

NAMAN YADAV
Naman Yadav
B.Tech (Service Consultant)

PROJECT	
AG HEIGHTS III, Plot No. 19 & 20, Shanti Nagar, Grah Nirman Sahkari Samiti, Ashok Vihar, Village-Manyawas, Jaipur (Raj.)	
ARCHITECT	
WIDEFRAME DESIGNS ARCHITECTS. ENGINEERS. INTERIOR DESIGNERS. B-22, GROUND FLOOR, GANESH MARG, BAPU NAGAR, NEAR JAIN TEMPLE, JAIPUR-302015 Ph : +91141 4820461 Mob : +91 9413042673/+91 9928894029 E-Mail : wideframedesigns@gmail.com	
TYPICAL FLOOR DRAINAGE PLAN (GROUND TO FOURTH)	
WORKING DRAWING	
SH.NO. 08	DATE : 26-03-2024
SCALE:	
NOTE	
THIS DRAWING IS THE SOLE PROPERTY OF WIDEFRAME DESIGNS AND IS NOT TO BE COPIED, USED OR REPRODUCED FOR ANY PURPOSE OTHER THAN FOR WHICH IT HAS BEEN LOANED.	
FILE PATH	
SPDS/2024/11	

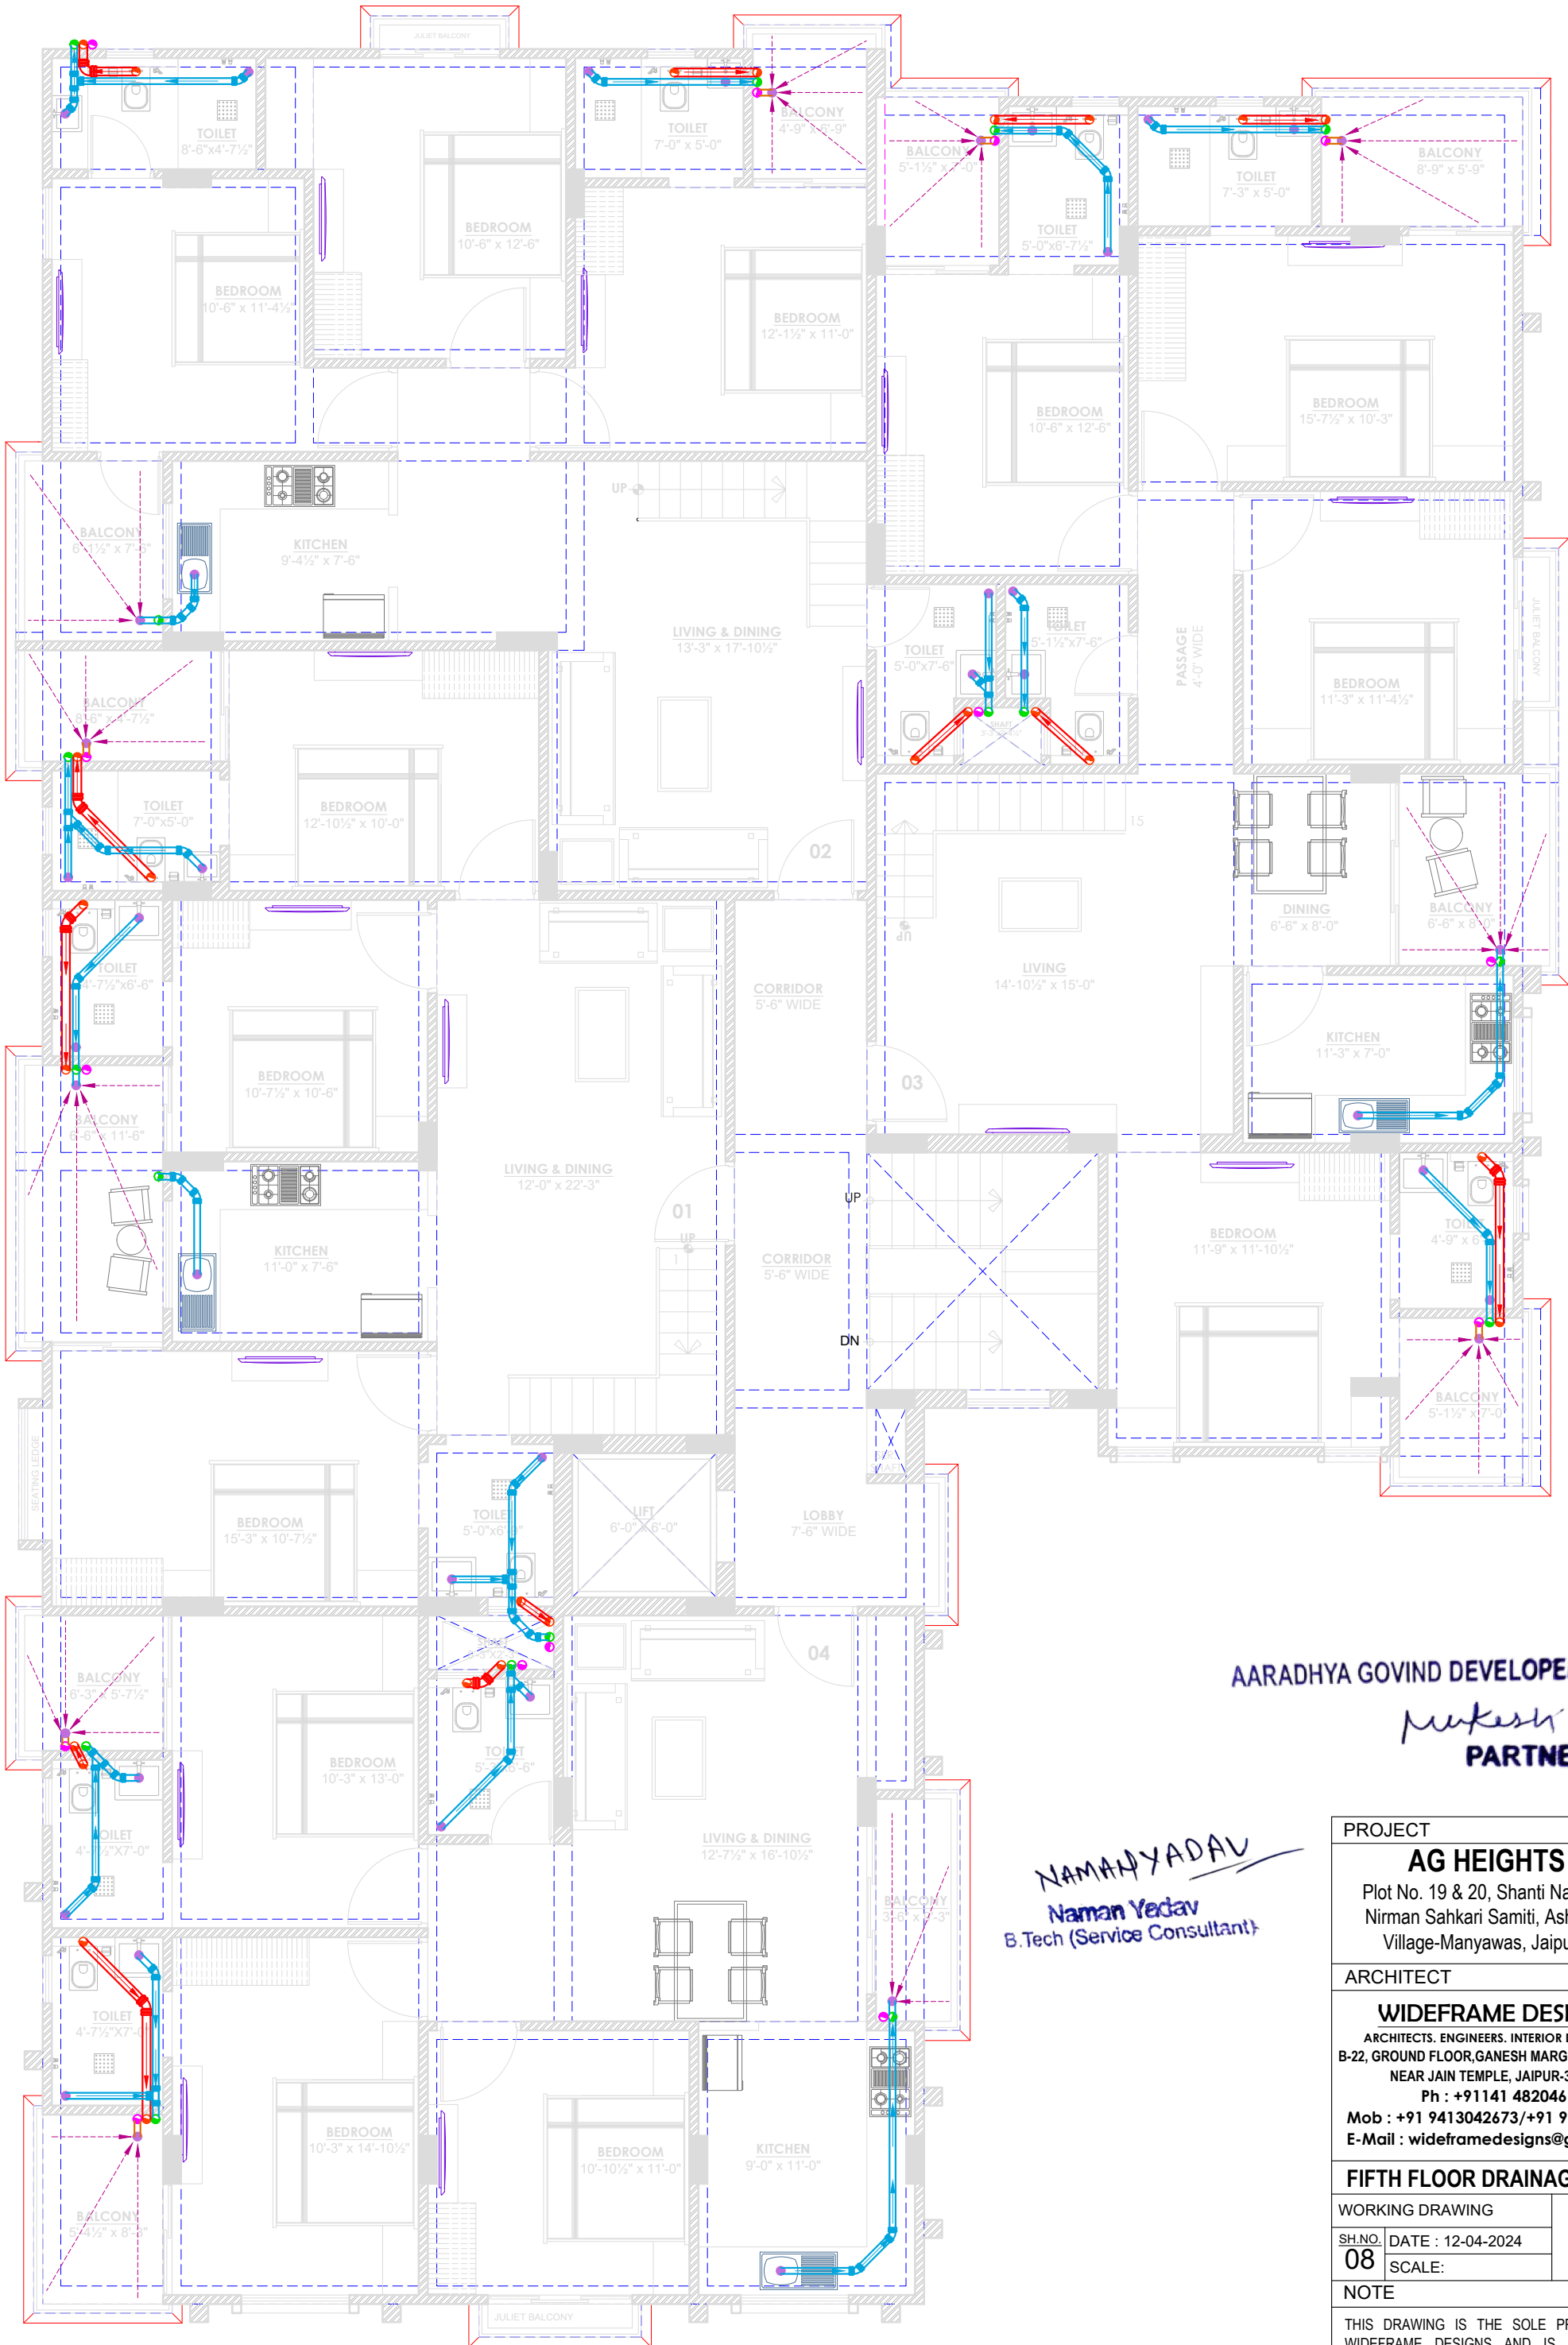

AARADHYA GOVIND DEVELOPERS

Pankesh
PARTNER

NAMAN YADAV
Naman Yadav
B.Tech (Service Consultant)

PROJECT

AG HEIGHTS III,

Plot No. 19 & 20, Shanti Nagar, Grah
Nirman Sahkari Samiti, Ashok Vihar,
Village-Manyawas, Jaipur (Raj.)

ARCHITECT

WIDEFRAME DESIGNS

ARCHITECTS. ENGINEERS. INTERIOR DESIGNERS.
B-22, GROUND FLOOR, GANESH MARG, BAPU NAGAR,
NEAR JAIN TEMPLE, JAIPUR-302015

Ph : +91141 4820461

Mob : +91 9413042673 / +91 9928894029

E-Mail : wideframedesigns@gmail.com

FIFTH FLOOR DRAINAGE PLAN

WORKING DRAWING

SH.NO. DATE : 12-04-2024

08

SCALE:




NOTE

THIS DRAWING IS THE SOLE PROPERTY OF
WIDEFRAME DESIGNS AND IS NOT TO BE
COPIED, USED OR REPRODUCED FOR ANY
PURPOSE OTHER THAN FOR WHICH IT HAS BEEN
LOANED.


FILE PATH

SPDS/2024/11

FIFTH FLOOR DRAINAGE PLAN

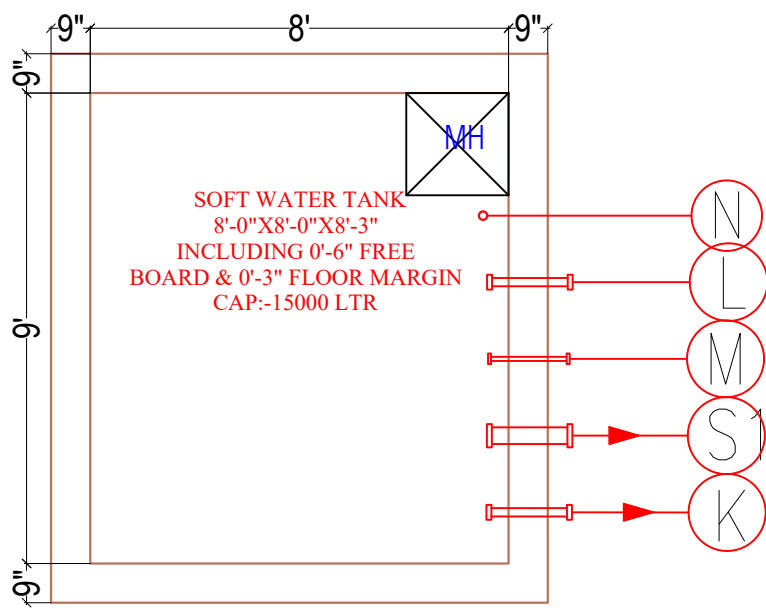

PLAN

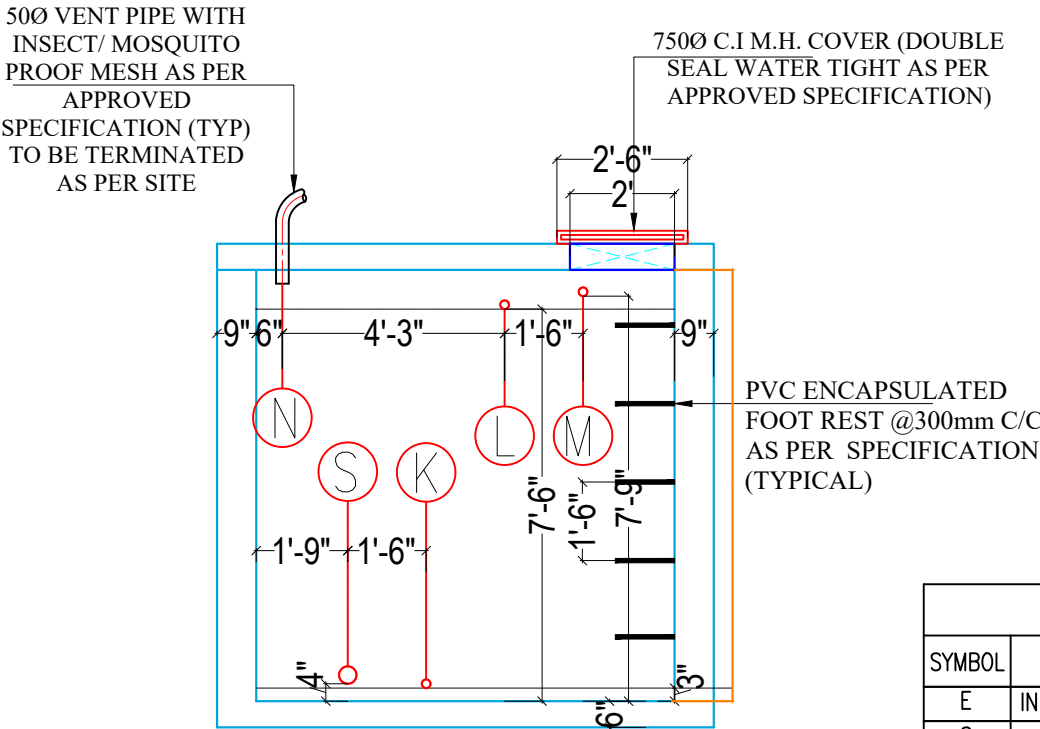


SECTION AT BB'

SCHEDULE OF PIPE INSERT					
SYMBOL	DESCRIPTION	SIZE	I.L. OF PIPES	NO. OF SLEEVES	LENGTH OF PIPE
E	INLET FROM UNDER GROUND RAW WATER TANK	40Ø	+6'-6"	1	24"
S	RAW WATER GRAVITY SUPPLY PIPE	80Ø	+0'-4"	1	24"
H	HYDRANT PIPE	100Ø	+0'-3"	1	24"
K	DRAIN OUT PIPE	40Ø	+0'-3"	2	24"
L	OVER FLOW PIPE	40Ø	+6'-3"	1	24"
M	PVC CONDUIT FOR LEVEL CONTROLLER	25Ø	+6'-6"	1	24"
N	PVC VENT PIPE	50Ø	TOP OF SLAB	2	24"
R	FIRE WATER TANK OVER FLOW PIPE TO RAW TANK (PVC)	150Ø	+5'-9"	1	24"

NOTE:- ALL PIPES ARE MS B CLASS 600 MM LONG WITH 400 X 400 MM 6 MM THICK MS PLATE WELDED- 3.36 SQ MTR PLATE REQUIRED

NOTE:- ALL INVERT LVL FROM WATER TANK UNFINISHED FLOOR LVL

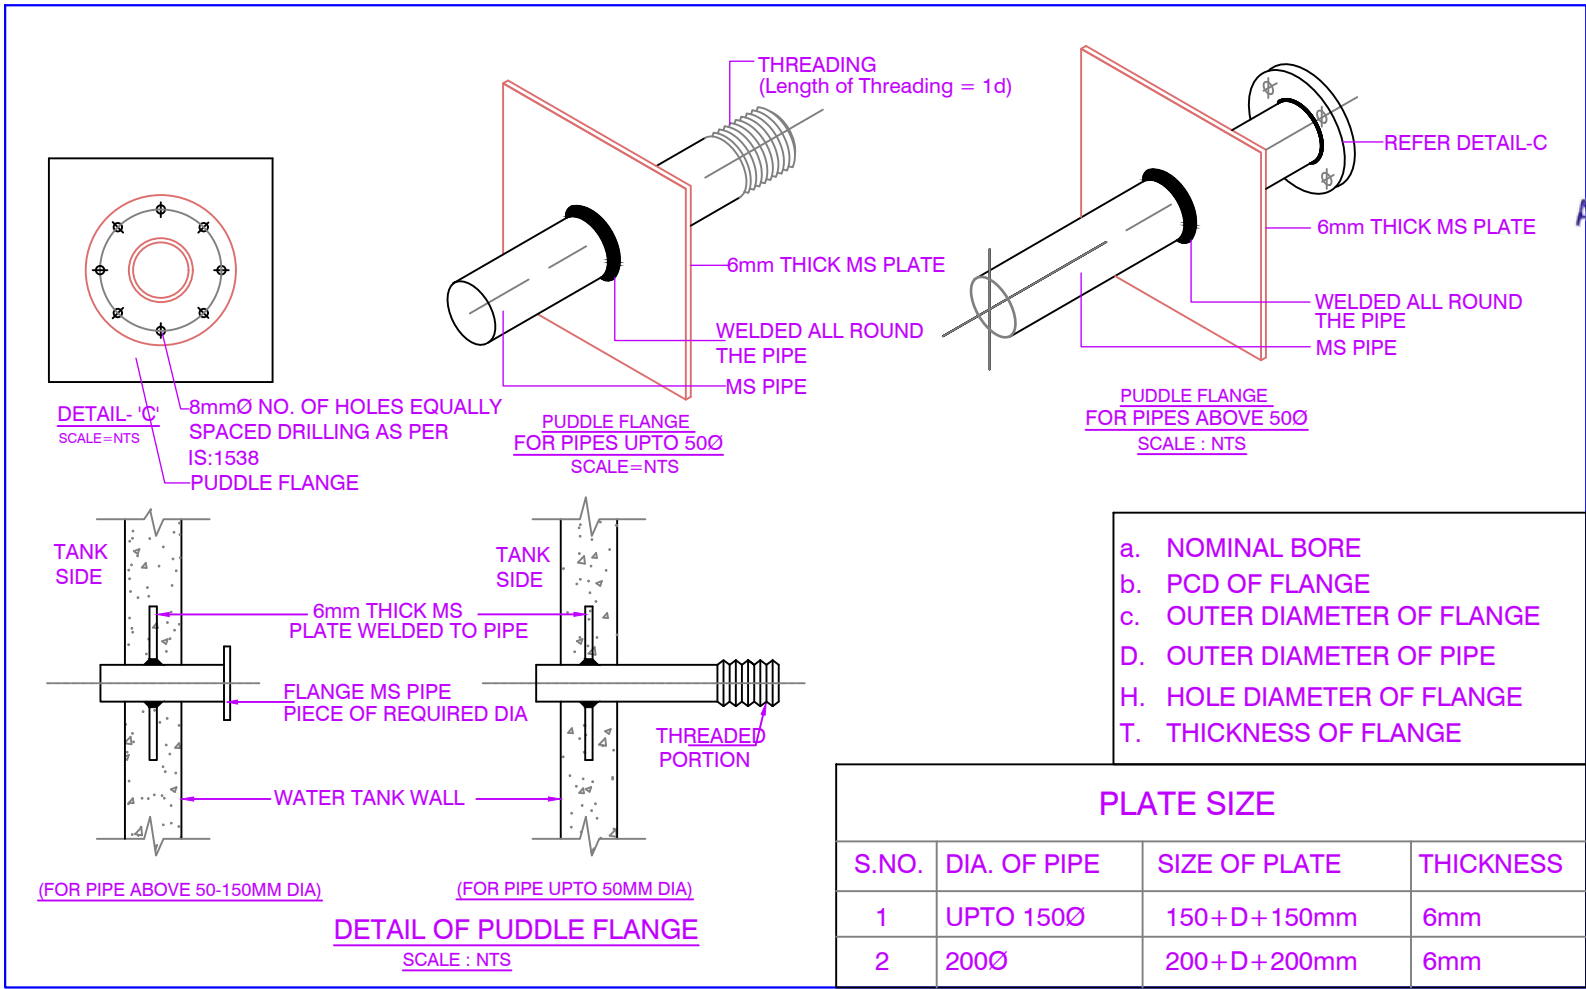

TYPICAL WATER TANK DETAIL

NAMAN YADAV
Naman Yadav
B.Tech (Service Consultant)

AARADHYA GOVIND DEVELOPERS
Nirman Sahkari Samiti, Ashok Vihar,
Village-Manyawas, Jaipur (Raj.)


WIDEFRAME DESIGNS
ARCHITECTS. ENGINEERS. INTERIOR DESIGNERS.
B-22, GROUND FLOOR, GANESH MARG, BAPU NAGAR,
NEAR JAIN TEMPLE, JAIPUR-302015
Ph : +91141 4820461
Mob : +91 9413042673/+91 9928894029
E-Mail : wideframedesigns@gmail.com

PROJECT	
AG HEIGHTS III, Plot No. 19 & 20, Shanti Nagar, Grah Nirman Sahkari Samiti, Ashok Vihar, Village-Manyawas, Jaipur (Raj.)	
ARCHITECT	
WIDEFRAME DESIGNS ARCHITECTS. ENGINEERS. INTERIOR DESIGNERS. B-22, GROUND FLOOR, GANESH MARG, BAPU NAGAR, NEAR JAIN TEMPLE, JAIPUR-302015 Ph : +91141 4820461 Mob : +91 9413042673/+91 9928894029 E-Mail : wideframedesigns@gmail.com	
TYPICAL WATER TANK DETAIL	
WORKING DRAWING	
SH.NO.	DATE : 30-04-2024
02	SCALE:
NOTE	
THIS DRAWING IS THE SOLE PROPERTY OF WIDEFRAME DESIGNS AND IS NOT TO BE COPIED, USED OR REPRODUCED FOR ANY PURPOSE OTHER THAN FOR WHICH IT HAS BEEN LOANED.	
FILE PATH	
SPDS/2024/11	

Technical drawing of a square with a 2' x 2' square inside. The outer square has dimensions 9" (width) and 4' (height). The inner square has dimensions 2' (width) and 2' (height). The inner square is centered within the outer square. The drawing includes dimension lines and center marks (X) at the corners of the outer square.



PROJECT	
AG HEIGHTS III, Plot No. 19 & 20, Shanti Nagar, Grah Nirman Sahkari Samiti, Ashok Vihar, Village-Manyawas, Jaipur (Raj.)	
ARCHITECT	
WIDEFRAME DESIGNS ARCHITECTS, ENGINEERS, INTERIOR DESIGNERS. B-22, GROUND FLOOR, GANESH MARG, BAPU NAGAR, NEAR JAIN TEMPLE, JAIPUR-302015 Ph : +91141 4820461 Mob : +91 9413042673/+91 9928894029 E-Mail : wideframedesigns@gmail.com	
TYPICAL SUMP PIT DETAIL	
WORKING DRAWING	
SH.NO.	
02	
DATE : 30-04-2024	
SCALE:	
NOTE	
THIS DRAWING IS THE SOLE PROPERTY OF WIDEFRAME DESIGNS AND IS NOT TO BE COPIED, USED OR REPRODUCED FOR ANY PURPOSE OTHER THAN FOR WHICH IT HAS BEEN LOANED.	
FILE PATH	
C:\PDS\2024\4	

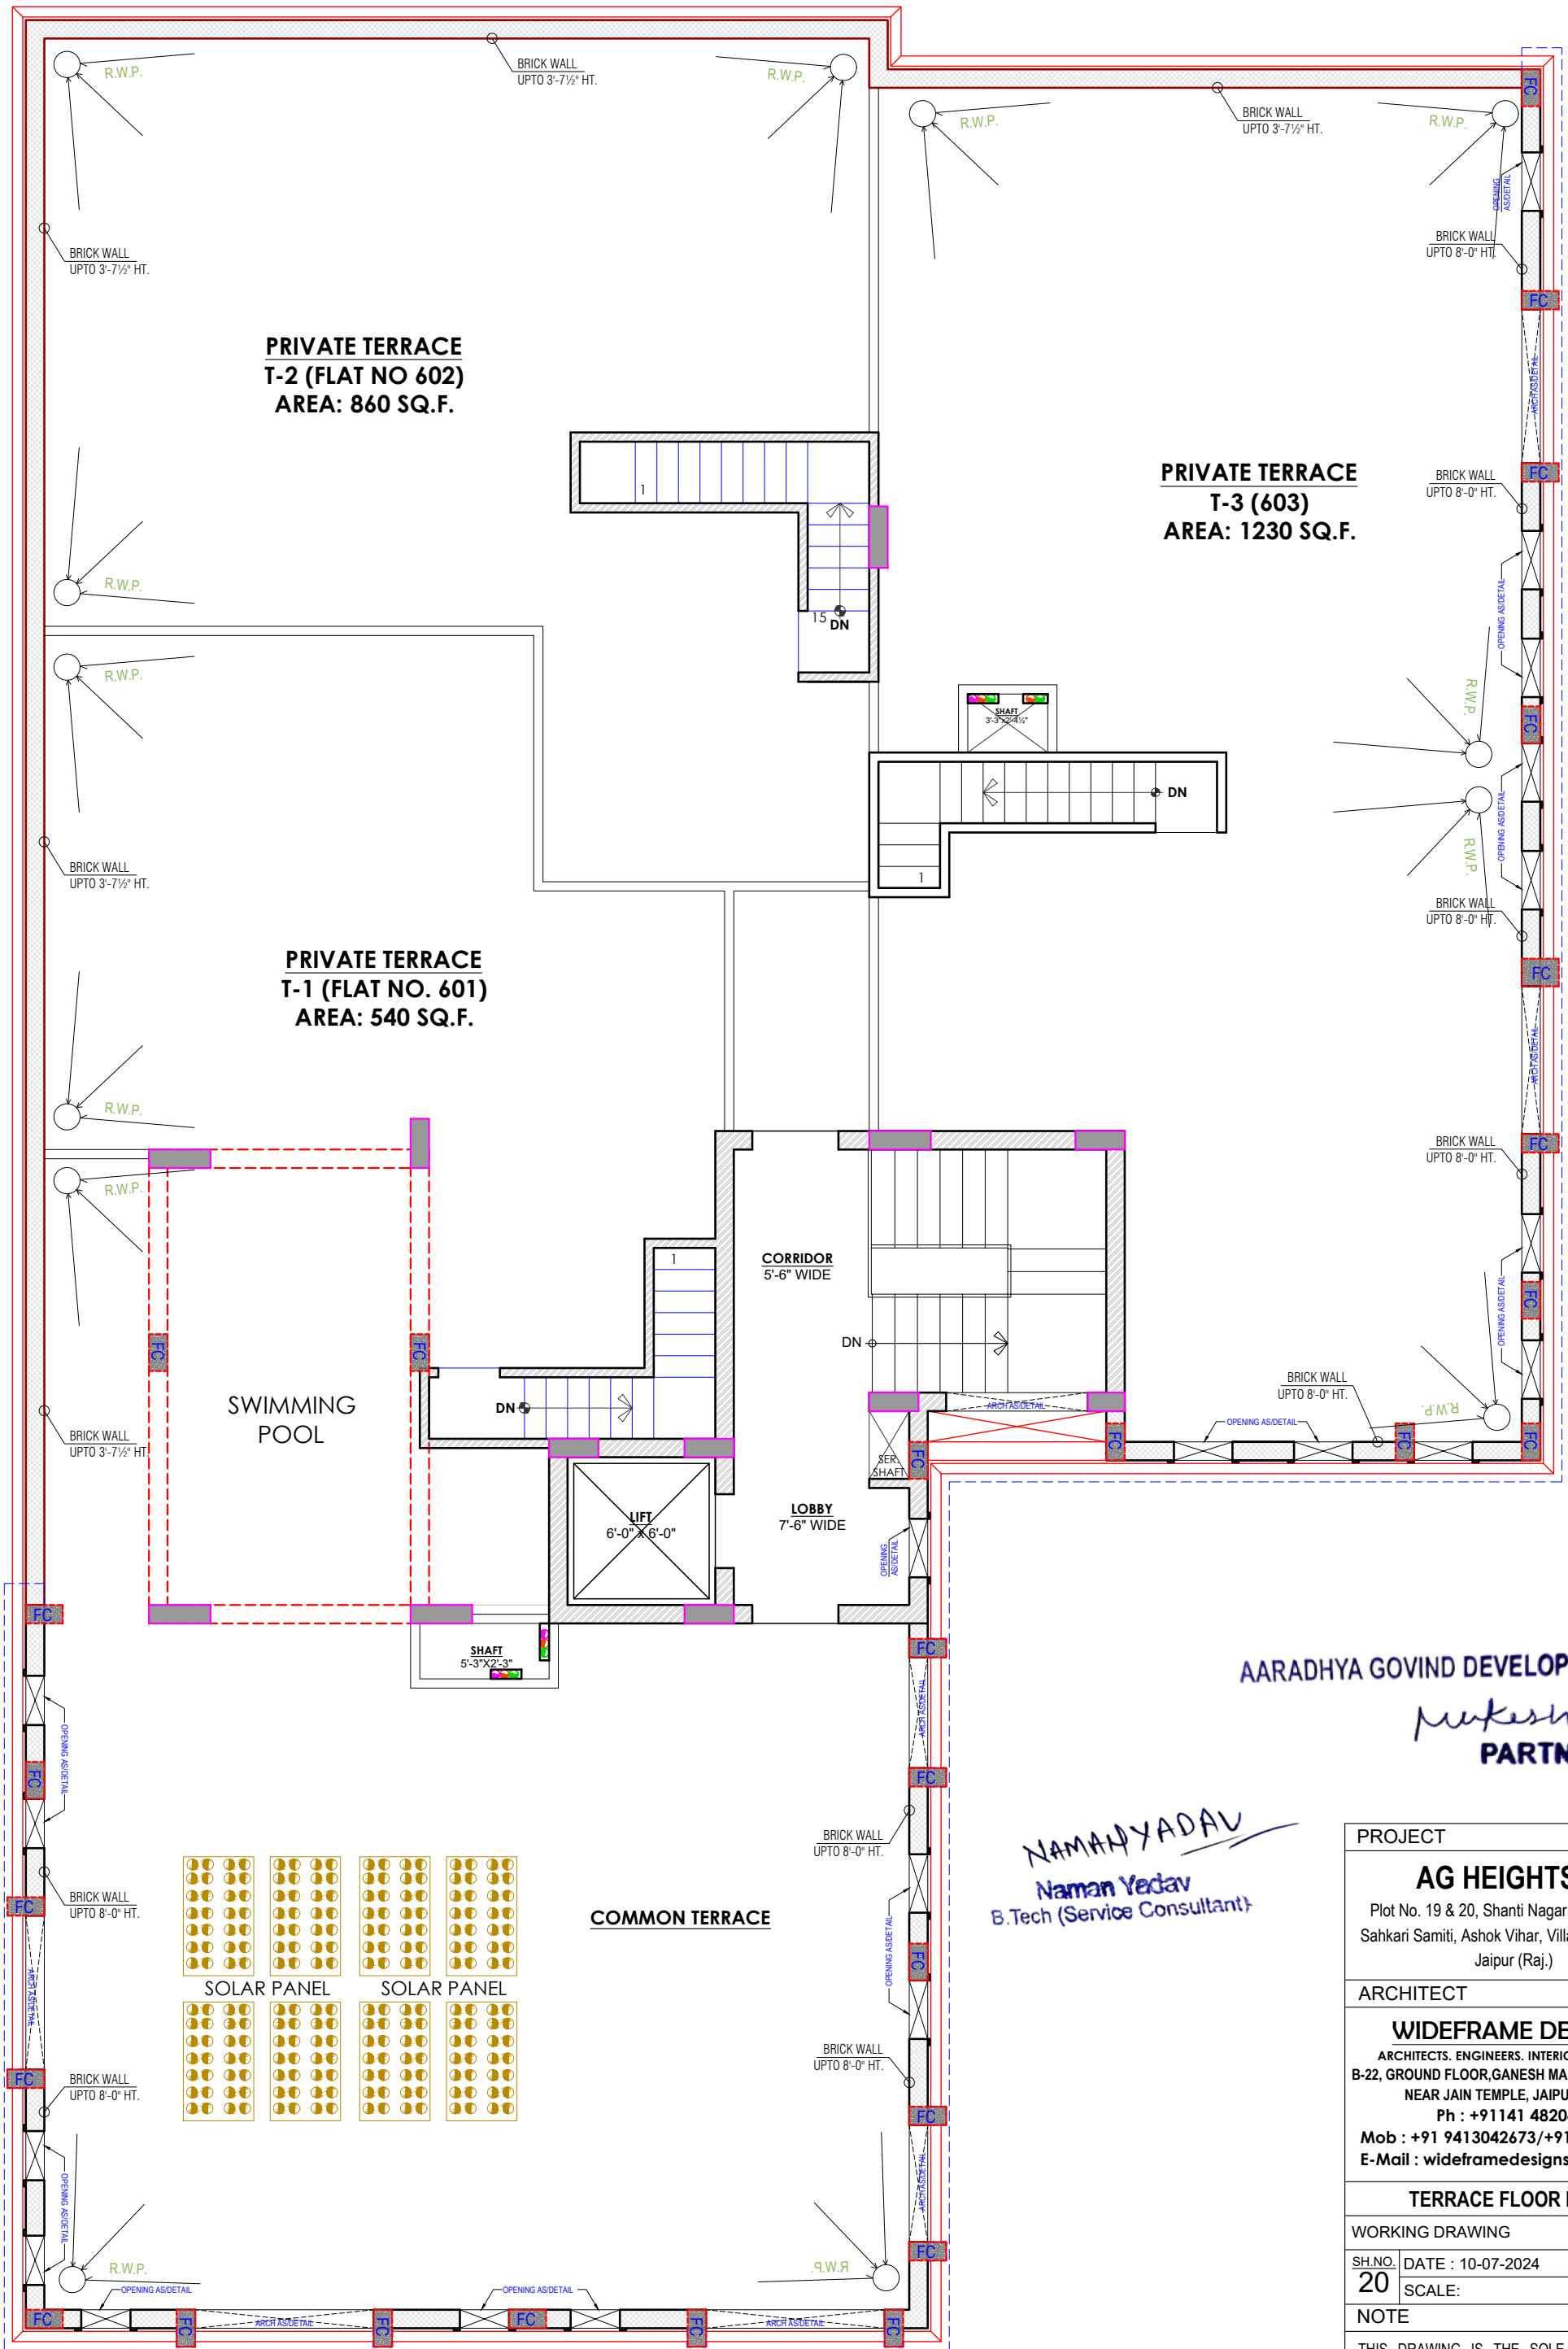


TERRACE FLOOR PLAN

AARADHYA GOVIND DEVELOPERS
Naman Yadav
PARTNER

NAMAN YADAV
Naman Yadav
B.Tech (Service Consultant)

PROJECT	
AG HEIGHTS III, Plot No. 19 & 20, Shanti Nagar, Grah Nirman Sahkari Samiti, Ashok Vihar, Village-Manyawas, Jaipur (Raj.)	
ARCHITECT	
WIDEFAME DESIGNS ARCHITECTS. ENGINEERS. INTERIOR DESIGNERS. B-22, GROUND FLOOR,GANESH MARG,BAPU NAGAR, NEAR JAIN TEMPLE, JAIPUR-302015 Ph : +91141 4820461 Mob : +91 9413042673/+91 9928894029 E-Mail : wideframedesigns@gmail.com	
TERRACE FLOOR PLAN	
WORKING DRAWING	
SH.NO. 20	
DATE : 10-07-2024 SCALE:	
NOTE	
THIS DRAWING IS THE SOLE PROPERTY OF WIDEFAME DESIGNS AND IS NOT TO BE COPIED, USED OR REPRODUCED FOR ANY PURPOSE OTHER THAN FOR WHICH IT HAS BEEN LOANED.	
FILE PATH	
SPDS/2024/11	

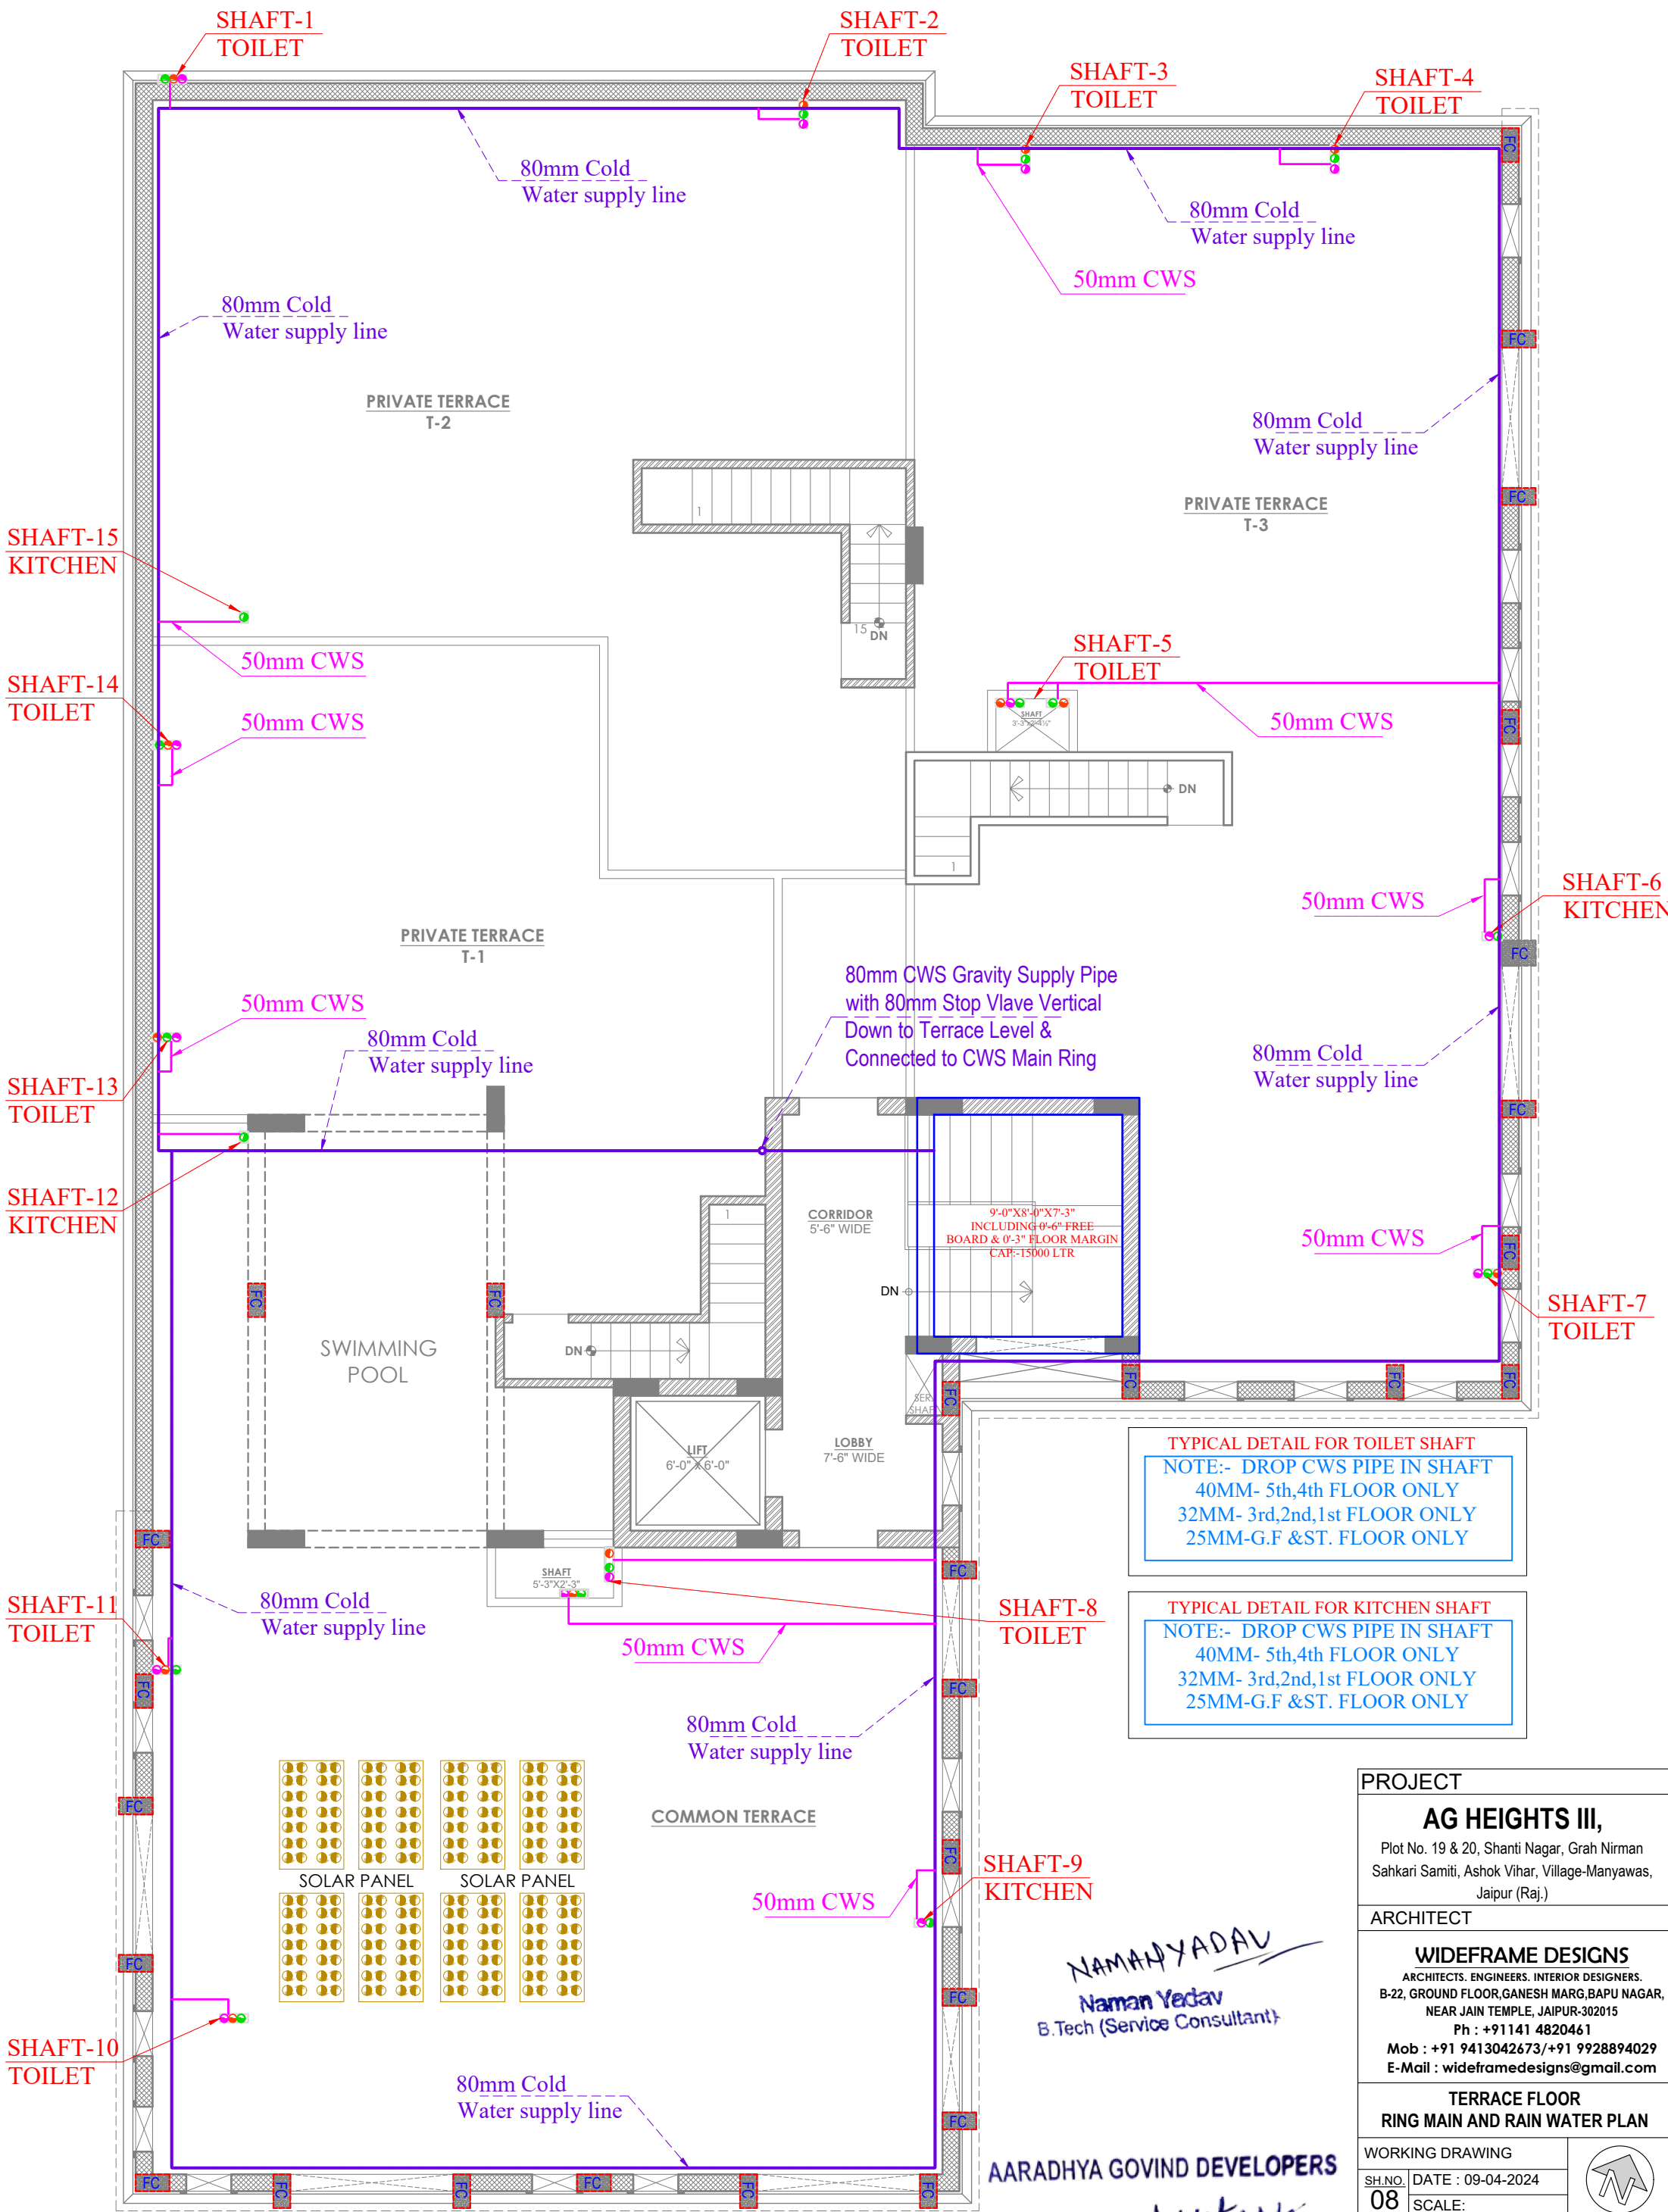

TERRACE FLOOR
RING MAIN AND RAIN WATER PLAN

NAMAN YADAV
Naman Yadav
B.Tech (Service Consultant)

AARADHYA GOVIND DEVELOPERS
PARTNER

PROJECT	
AG HEIGHTS III, Plot No. 19 & 20, Shanti Nagar, Grah Nirman Sahkari Samiti, Ashok Vihar, Village-Manyawas, Jaipur (Raj.)	
ARCHITECT	
WIDEFRAME DESIGNS ARCHITECTS. ENGINEERS. INTERIOR DESIGNERS. B-22, GROUND FLOOR, GANESH MARG, BAPU NAGAR, NEAR JAIN TEMPLE, JAIPUR-302015 Ph : +91141 4820461 Mob : +91 9413042673/+91 9928894029 E-Mail : wideframedesigns@gmail.com	
TERRACE FLOOR RING MAIN AND RAIN WATER PLAN	
WORKING DRAWING	
SH.NO. 08	
DATE : 09-04-2024	SCALE:
NOTE	
THIS DRAWING IS THE SOLE PROPERTY OF SURYA PRAKASH DESIGN STUDIO AND IS NOT TO BE COPIED, USED OR REPRODUCED FOR ANY PURPOSE OTHER THAN FOR WHICH IT HAS BEEN LOANED.	
FILE PATH	
SPDS/2024/11	

