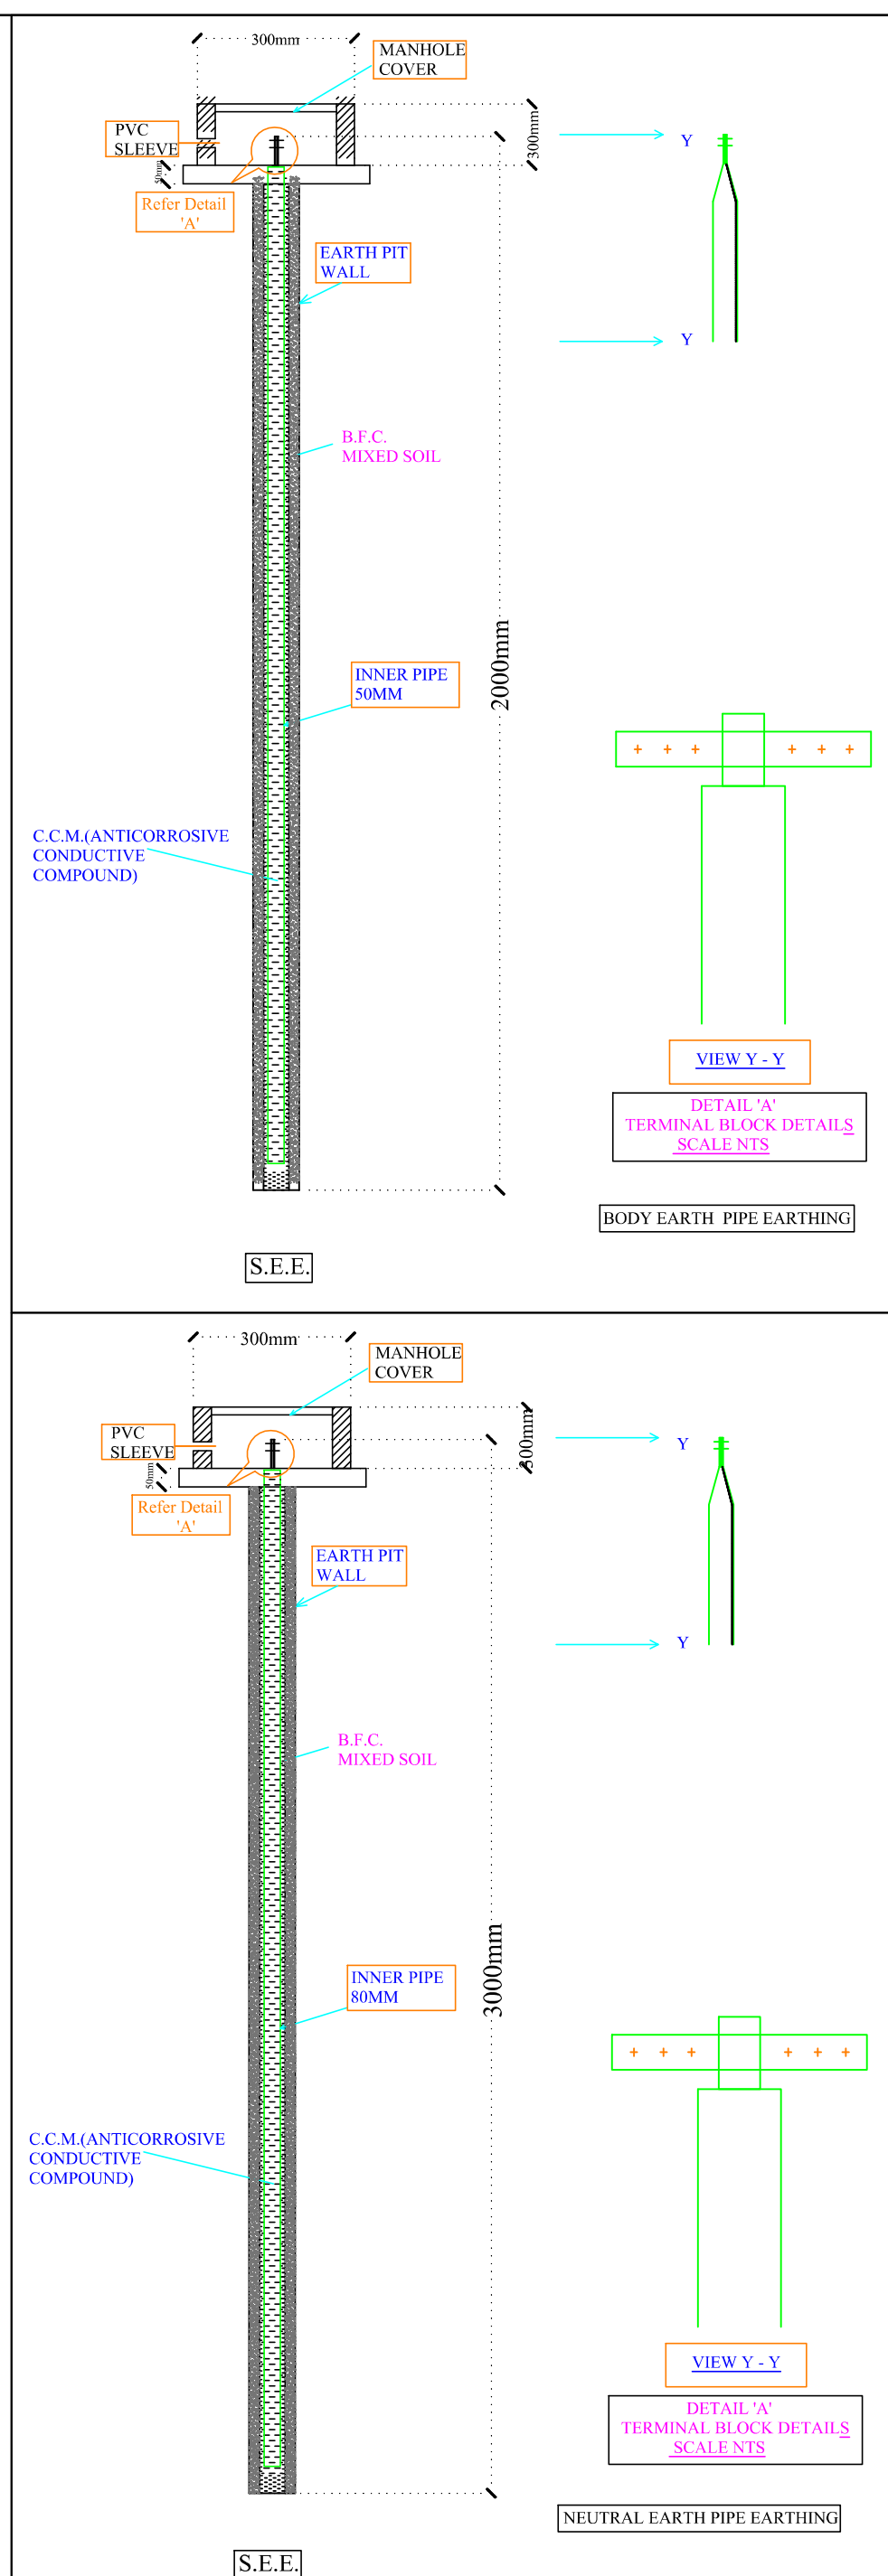


A diagram of a vertical rod with a black arrow pointing to its center.

[illegible]

01		50MM PIPE(2METER)	3WAY HT RMU BODY EARTH
01		50MM PIPE(2METER)	CT CHECK METER BOX BODY EARTH
02		50MM PIPE(2METER)	TRANSFORMER BODY EARTH
02		80MM PIPE(3METER)	TRANSFORMER NEUTRAL EARTH
02		50MM PIPE(2METER)	DG SET BODY EARTH
02		80MM PIPE(3METER)	DG SET NEUTRAL EARTH
02		50MM PIPE(2METER)	LIGHTNING ARRESTER BODY EARTH
02		50MM PIPE(2METER)	ELECTRIC PANEL BODY EARTH
01		50MM PIPE(2METER)	TELEPHONE EXCH. BODY EARTH
04		50MM PIPE(2METER)	LIFT PANEL BODY EARTH

NOTES:	
1. ALL NEUTRAL EARTHS TO BE CONNECTED 50 X 3 GI EARTH STRIP FROM EARTH PIT TO EQUIPMENT.	
2. ALL BODY EARTHS TO BE CONNECTED 25 X 3 GI EARTH STRIP FROM EARTH PIT TO EQUIPMENT.	

SERVICES CONSULTANT:
ASHI ASSOCIATES
F 9 / 440 , Keshav Marg Chitrakut Scheme,Jaipur
PH:91-0-93146-10438 .0141-2440946 Mail:vipul8599@yahoo.com

ARCHITECT:-

 **SPACE GRID**

C-49, vidya Apartment, paras Marg,
Bapu Nagar, near Janta Store Circle,
Jaipur-302015
Ph-09314918766, 0141-4005506 (o)
Email:-info.spacegrid@gmail.com

PROJECT NAME:-

JB PRIME

PROMOTER:-
J B Construction

ADDRESS:-
KHASRA NO.- 2534/760 & 2537/2479 IN VILLAGE- SIRSI, JAIPUR

DRAWING:-

**STILT FLOOR
ELECTRIC SUB- STATION, CABLE
ROUTE & LIGHTNING ARRESTER PLAN**

DATE-	
07-01-2025	

