


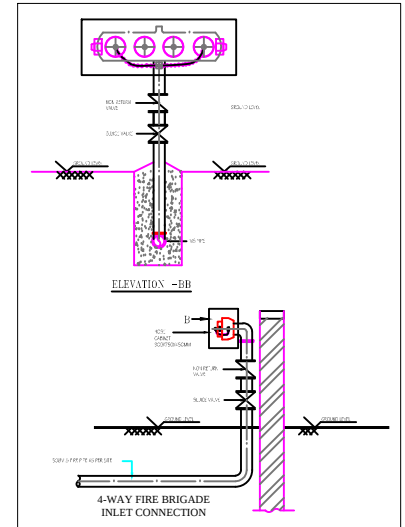

LEGEND		
SYMBOL	QTY.	DESCRIPTION
	02	EXTERNAL FIRE HOSE CABINET
	01	FIRE HOSE CABINET
-----		100MS FIRE PIPE FOR EXTERNAL FIRE HYDRANTS

M/S Shivam Builders and Developers
Sanjay Singh
PARTNER

RAMESH KUMAWAT
M.E.P. CONSULTANT
R.F. CIVIL

PLOT-A-173, JAGDAMBA NAGAR, HEERAPURA
POWER HOWER, JAIPUR (RAJ) 302024

 **FRANK SQUARE**
ARCHITECTURE | PLANNER | DESIGNER
C-49 VIDYA APARTMENT PARAS MARG,
BAPU NAGAR JAIPUR, (RAJ.) Email-afranksquare@gmail.com
Mobile-9461302542

PROPOSED BUILDING AT PLOT
NO-26,27,28,29,30,& 31, KRISHNA
SAROVER JAIPUR

BUILDING NAME	SHIVAM GRAND
---------------	--------------

DEVELOPER NAME
SHIVAM BUILDERS AND DEVELOPERS

DRAWING: STILT FLOOR
EXTERNAL FIRE HYDRANT
FOR RERA SUBMISSION PLAN

DATE	
SCALE:-	N.T.S.




GROUND, 1st TO 5th FLOOR PLAN

M/S Shivam Builders and Developers
Partner
शिवम

रमेश
RAMESH KUMAWAT
M.E.P. CONSULTANT
B.E. CIVIL

PROJECT TITLE :- PROPOSED BUILDING AT PLOT NO-26,27,28,29,30,& 31, KRISHNA SAROVER JAIPUR	BUILDING NAME SHIVAM GRAND	DRAWING TITLE :- TYPICAL FLOOR FIRE FIGHTING	SERVICES CONSULTANT	DRN. BY		DATE	NORTH
	DEVELOPER NAME SHIVAM BUILDERS AND DEVELOPERS			APPD. BY		REVISION	
				SCALE			

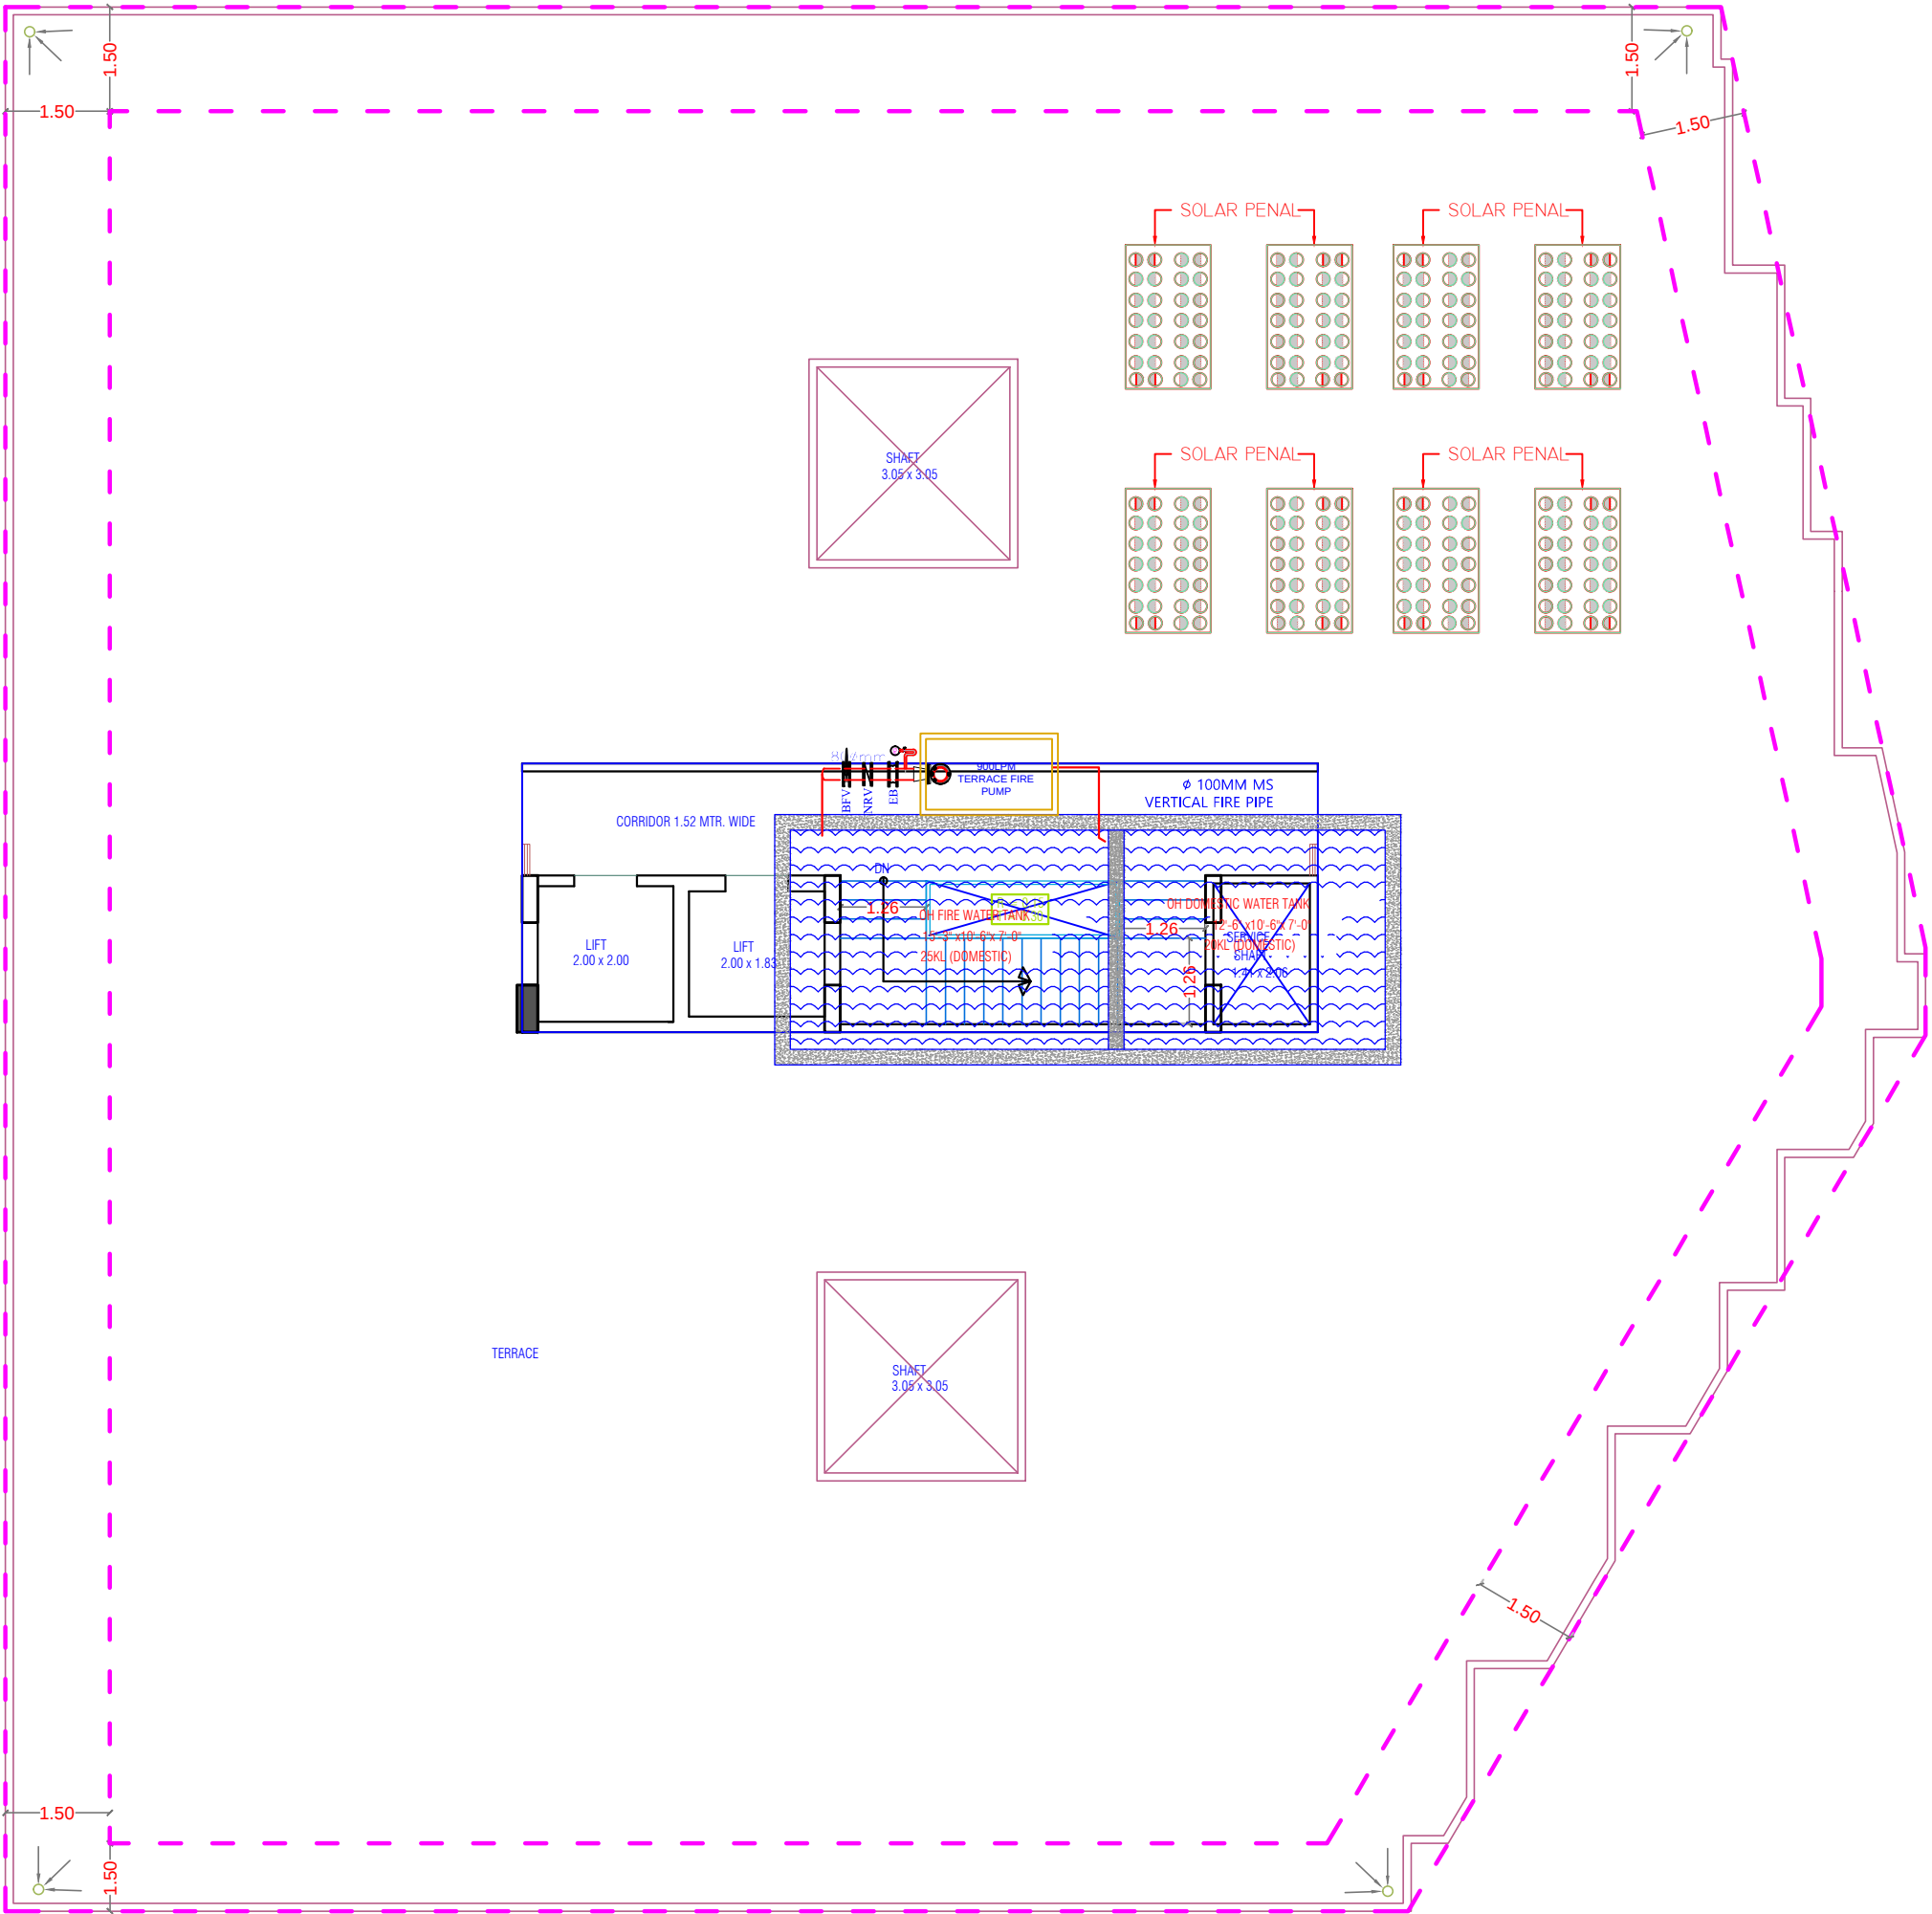

TERRACE FLOOR PLAN

LEGEND		
	Symbole	DESCRIPTION
1.		HOSEREEL
2.		FIRE PIPE
3.		FIRE PIPE
4.		FIRE EXTINGUISHER
5.		EXTERNAL YARD HYDRANT

PROJECT TITLE :- PROPOSED BUILDING AT PLOT NO-26,27,28,29,30,& 31, KRISHNA SAROVER JAIPUR	BUILDING NAME SHIVAM GRAND		DRAWING TITLE :- TARRACE FLOOR FIRE FIGHTING	SPACE CONSULTANT PLOT-A-173, JAGDAMBA NAGAR, HEERAPURA POWER HOWER, JAIPUR (RAJ) 302024	DRN. BY			NORTH
							DATE	
	DEVELOPER NAME SHIVAM BUILDERS AND DEVELOPERS				APPD. BY		REVISION	
					SCALE			

M/S Shivam Builders and Developers
Jaipur
PARTNER

RAMESH KUMAWAT
M.E.P. CONSULTANT
B.E. CIVIL