




thi Build Estate (P) Ltd.

BUILDER/DEVELOPER/CLIENT:-

SCHEMATIC DIAGRAM
LIGHTNING PROTECTION SYSTEM

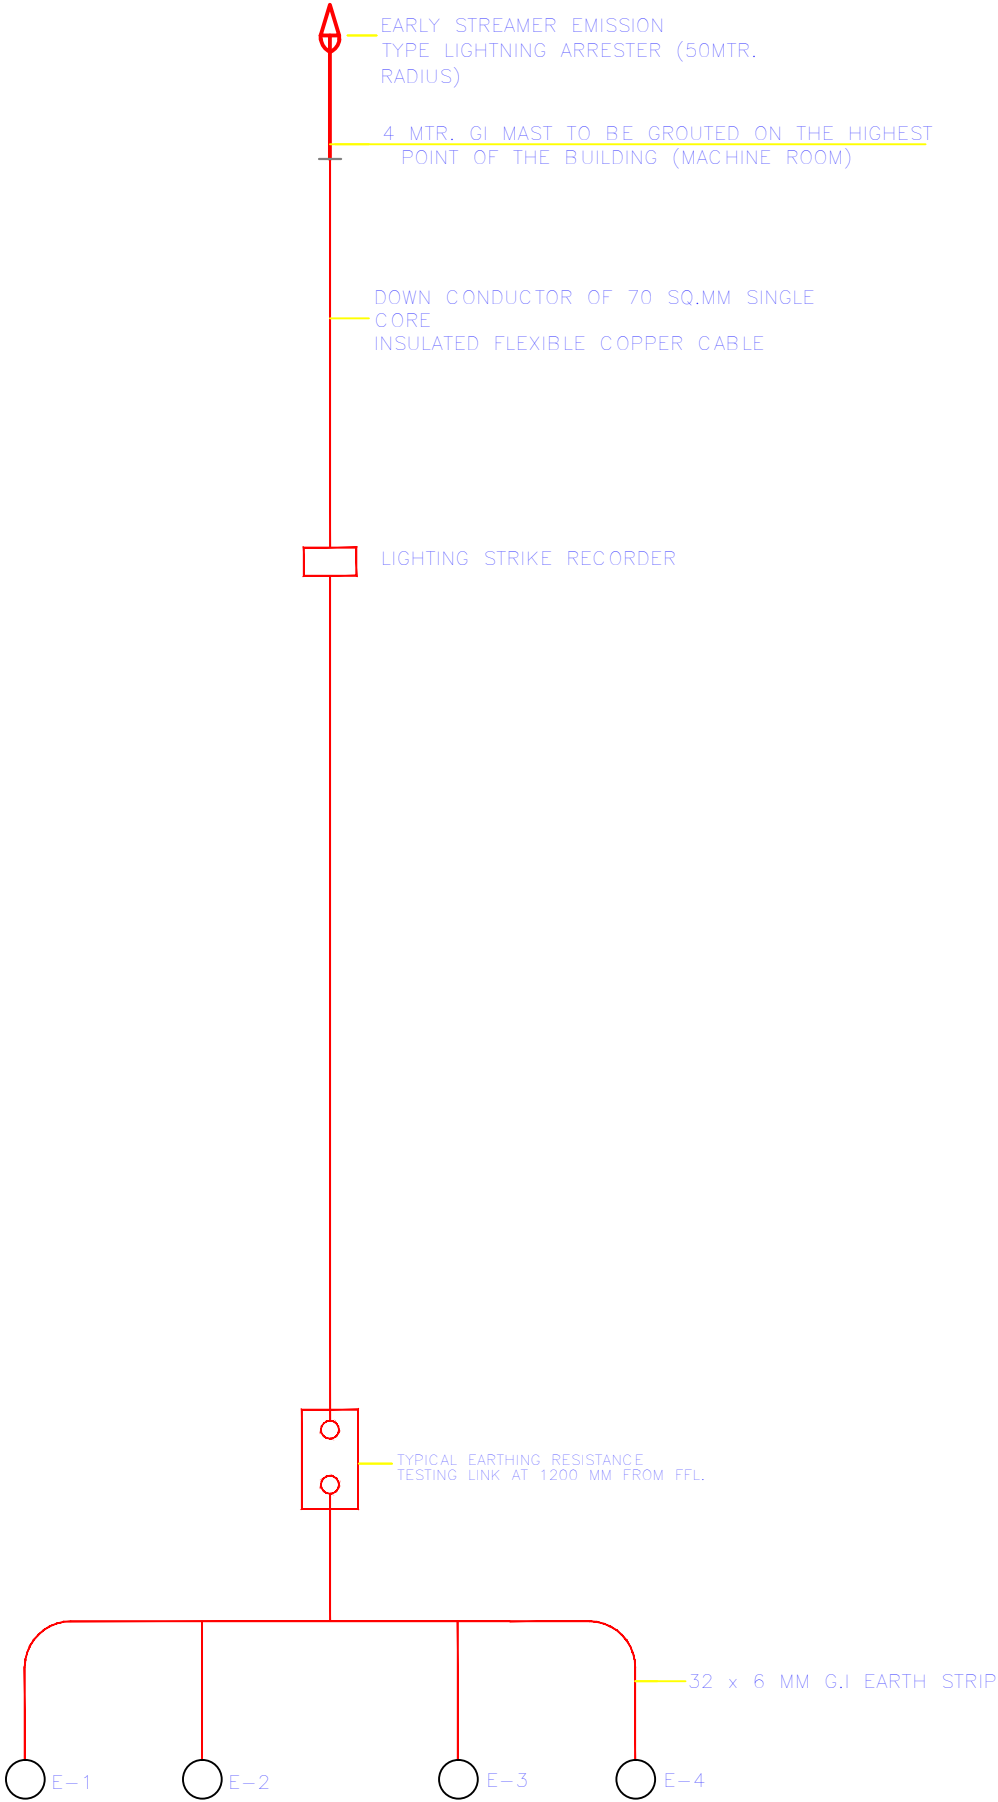

LIGHTENING ARRESTOR SLD

For Parth Sarthi Build Estate (P) Ltd.

मेधाश्री
Director

रमेश
RAMESH KUMAWAT
M.E.P. CONSULTANT
B.E. CIVIL

PROJECT TITLE :- PROPOSED BUILDING AT PLOT NO. F-28, F-29 & F-30, 6-D ENGINEERS COLONY , JAIPUR	BUILDING NAME PARTH AANGAN	DRAWING TITLE :- LIGHTENING ARRESTOR SLD	SPACE CONSULTANT PLOT-A-173, JAGDAMBA NAGAR, HEERAPURA POWER HOWER, JAIPUR (RAJ) 302024	DRN. BY		DATE	
	DEVELOPER NAME PARTH SARTHI BUILD ESTATE (P)LTD.			APPD. BY		REVISION	
				SCALE			