



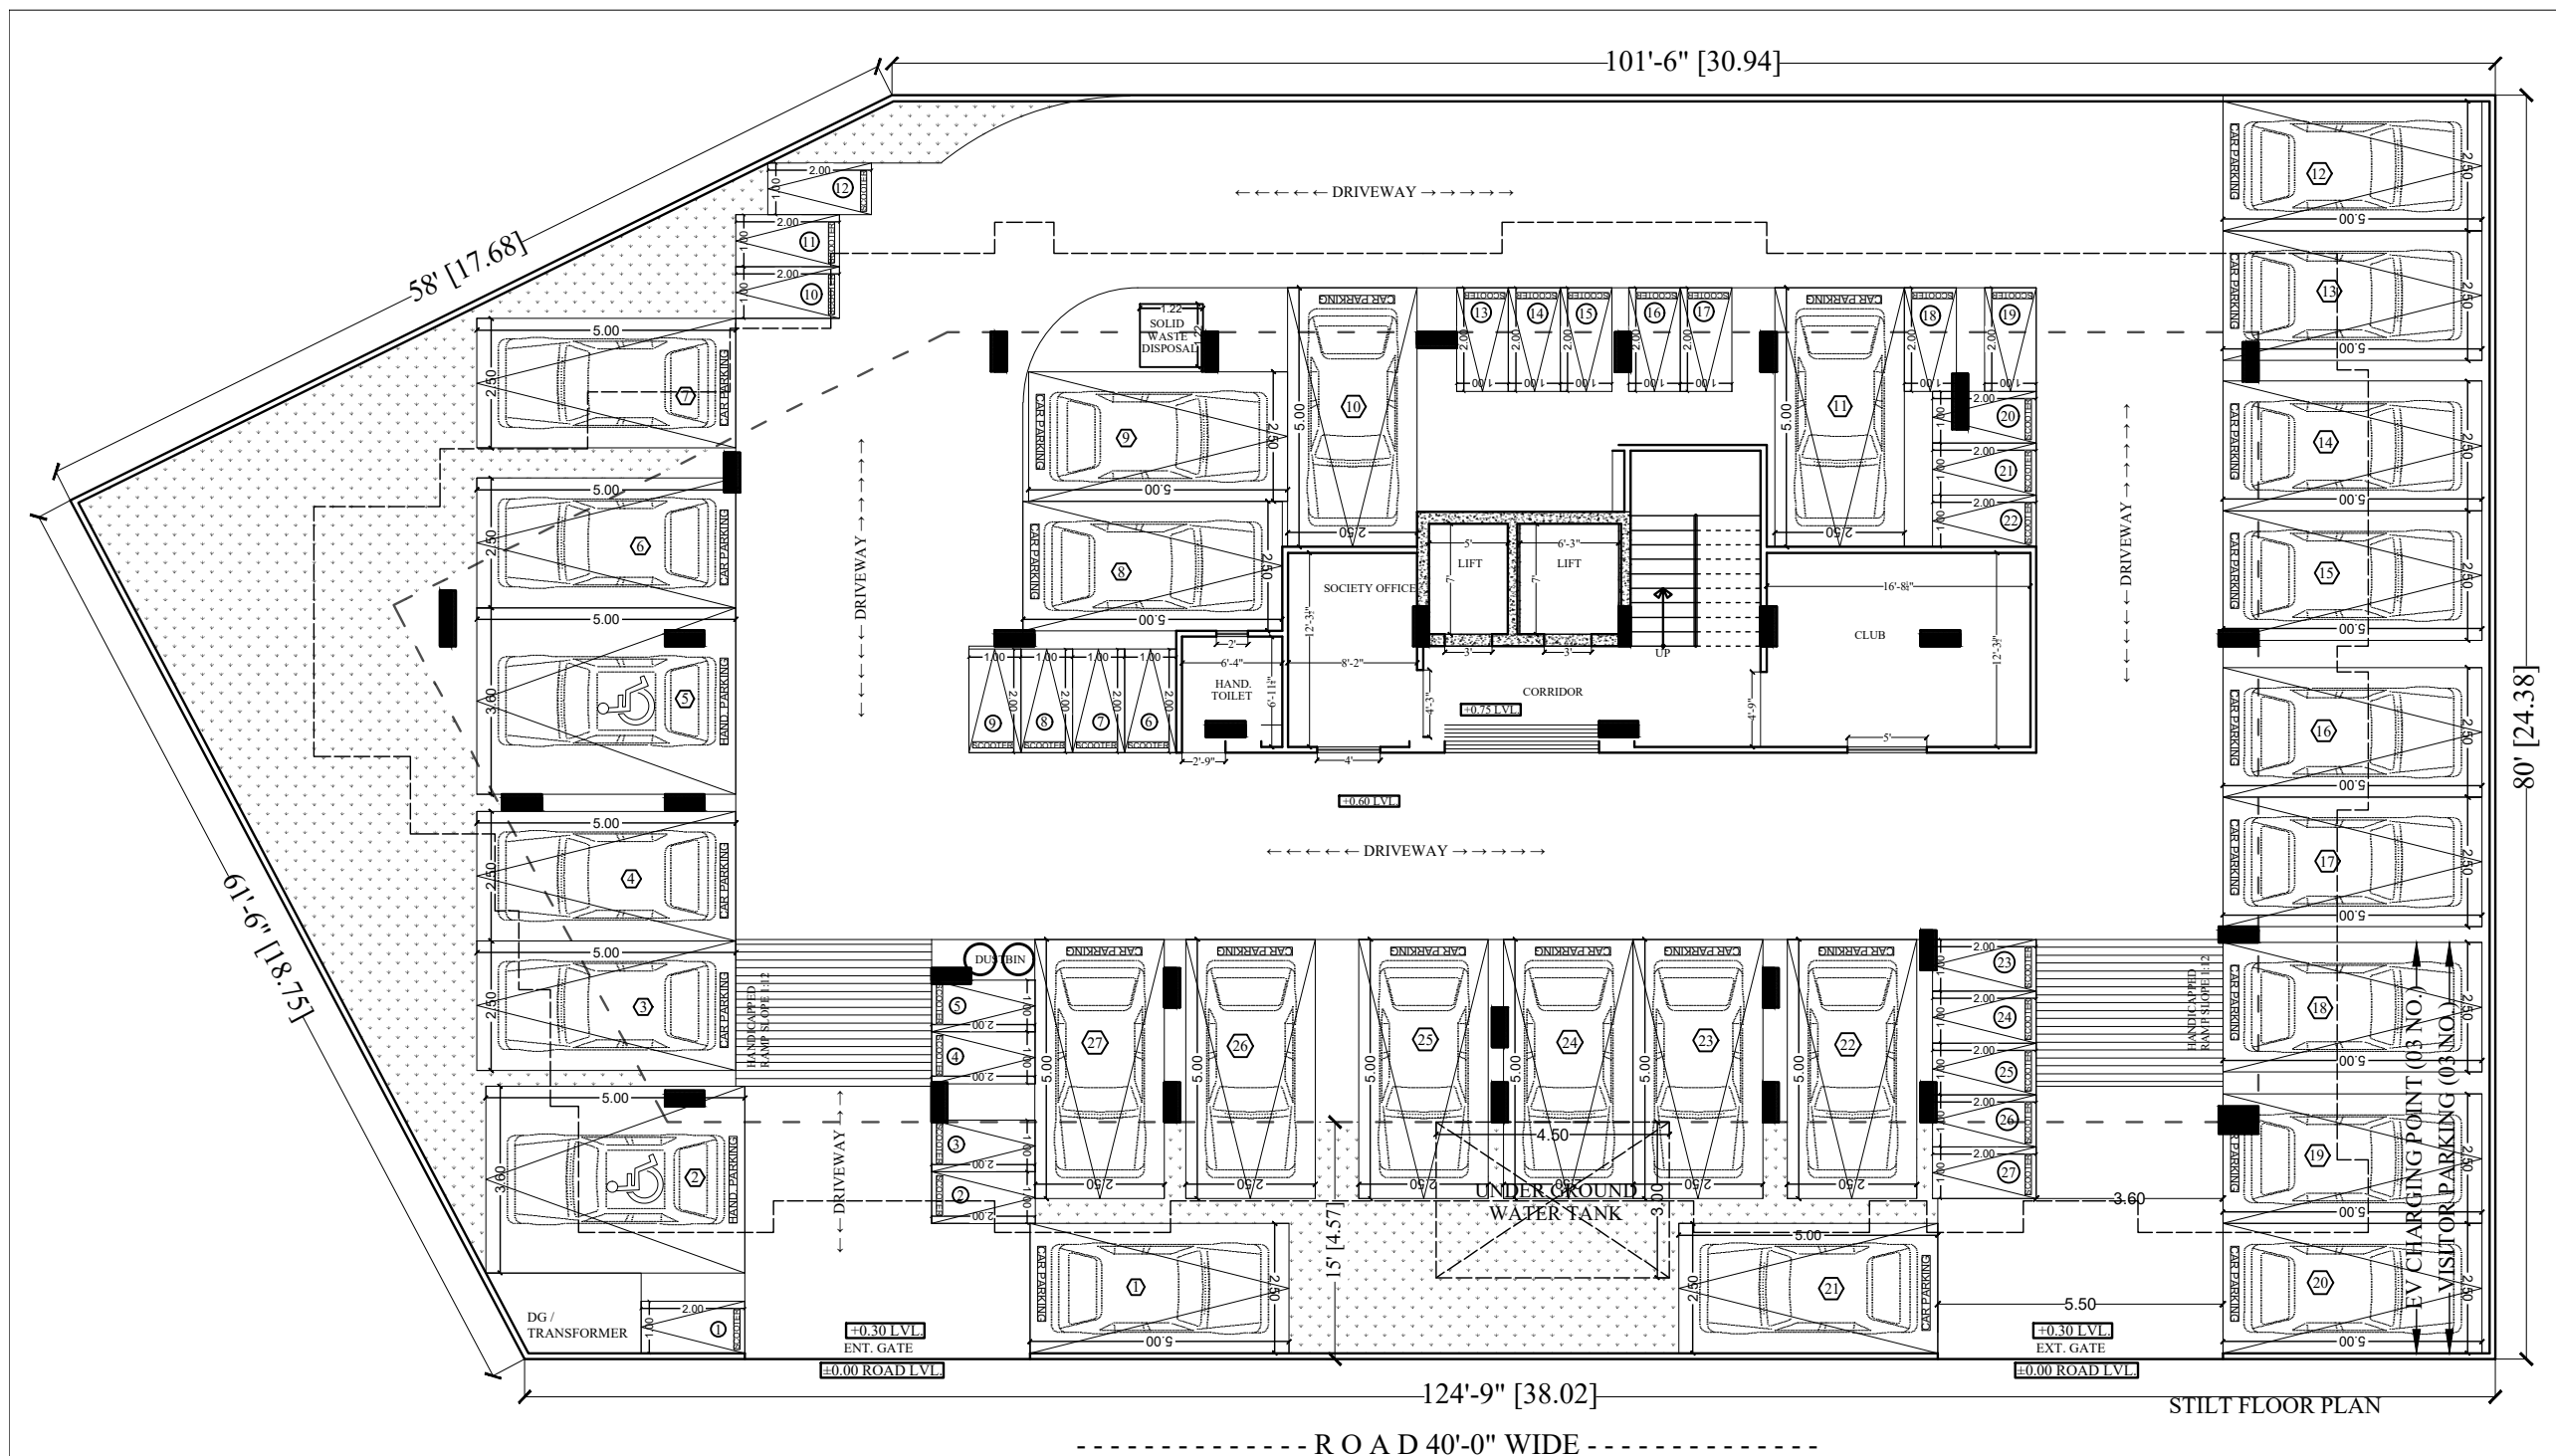

M/s CM BUILDERS
पार्वती कमार
PARTNER

PROJECT TITLE :- PROPOSED BUILDING AT PLOT NO.54, 55 & 56, NANDAN RESIDENCY, MURLIPURA JAGATPURA, JAIPUR	BUILDING NAME TOWN SQUARE V	DRAWING TITLE :- STILT FLOOR WORKING PLAN	ARCHITECT :- THE URBAN SQUARE ARCHITECT , PLANNER , BPAS BAPU NAGAR JAIPUR, (RAJ.) Mobile- 9461302542	DRN. BY		DATE	NORTH
				APPD. BY		REVISION	
	DEVELOPER NAME CM BUILDERS			SCALE			

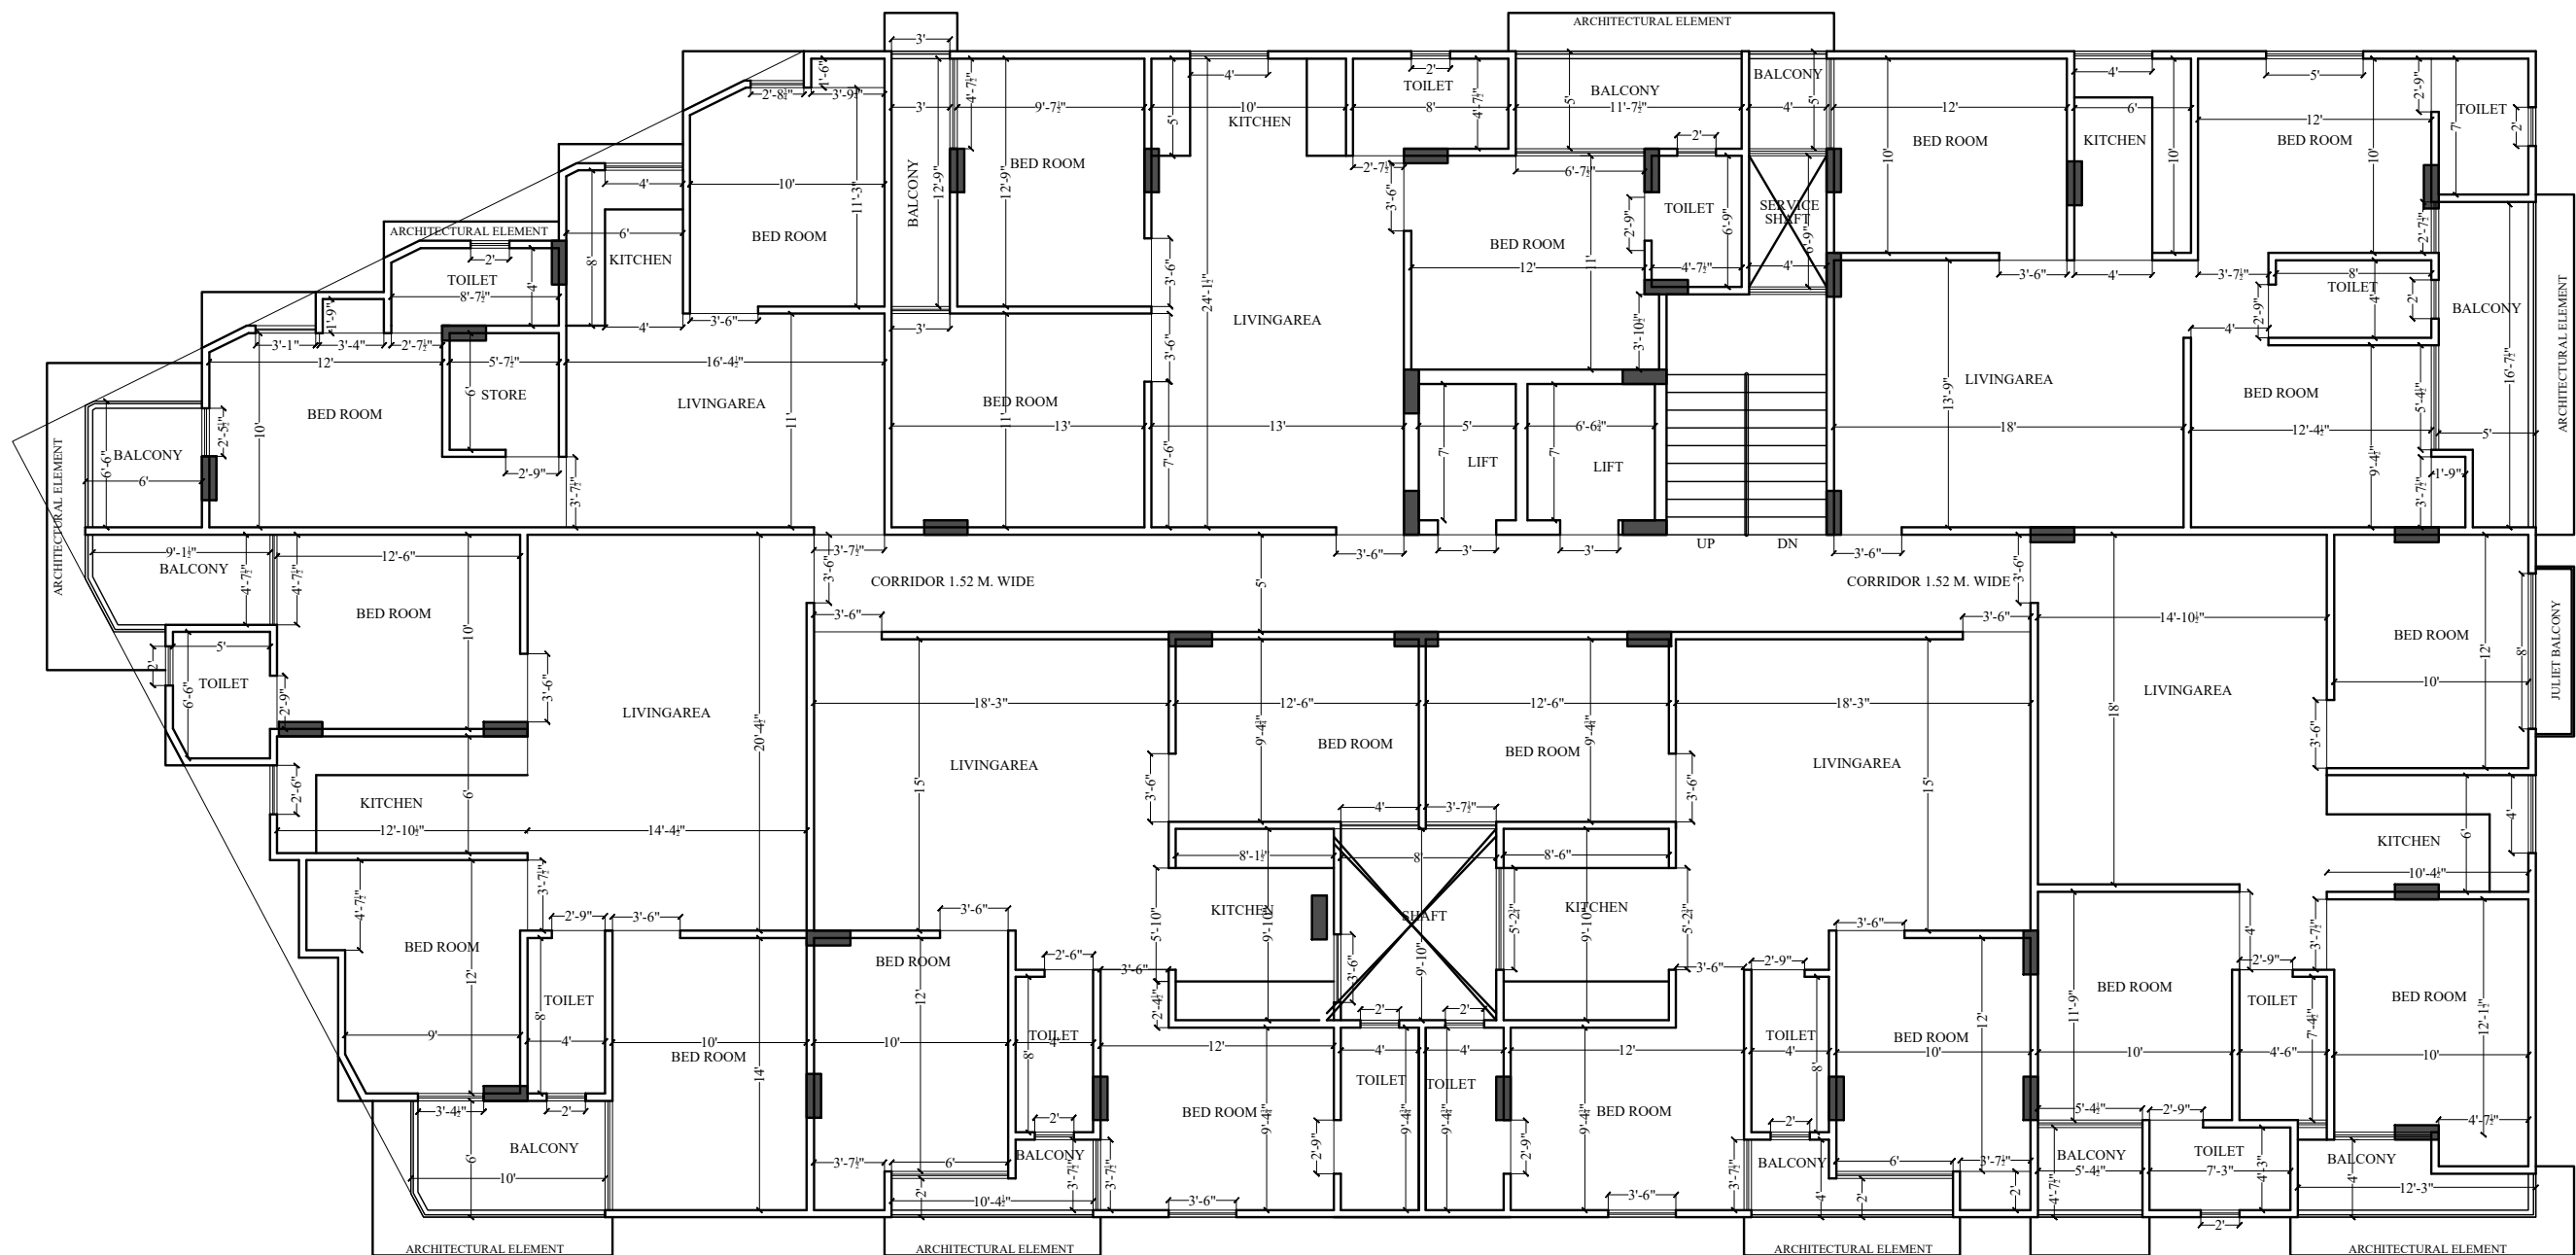

1st TO 5th FLOOR PLAN




M/s CM BUILDERS
 PARTNER

PROJECT TITLE :- PROPOSED BUILDING AT PLOT NO.54, 55 & 56, NANDAN RESIDENCY, MURLIPURA JAGATPURA, JAIPUR	BUILDING NAME TOWN SQUARE V	DRAWING TITLE :- TYPICAL FLOOR WORKING PLAN	ARCHITECT :-  THE URBAN SQUARE ARCHITECT , PLANNER , BPAS BAPU NAGAR JAIPUR, (RAJ.) Mobile- 9461302542	DRN. BY		DATE	NORTH
	DEVELOPER NAME CM BUILDERS			APPD. BY		REVISION	
				SCALE			



FRONT ELEVATION

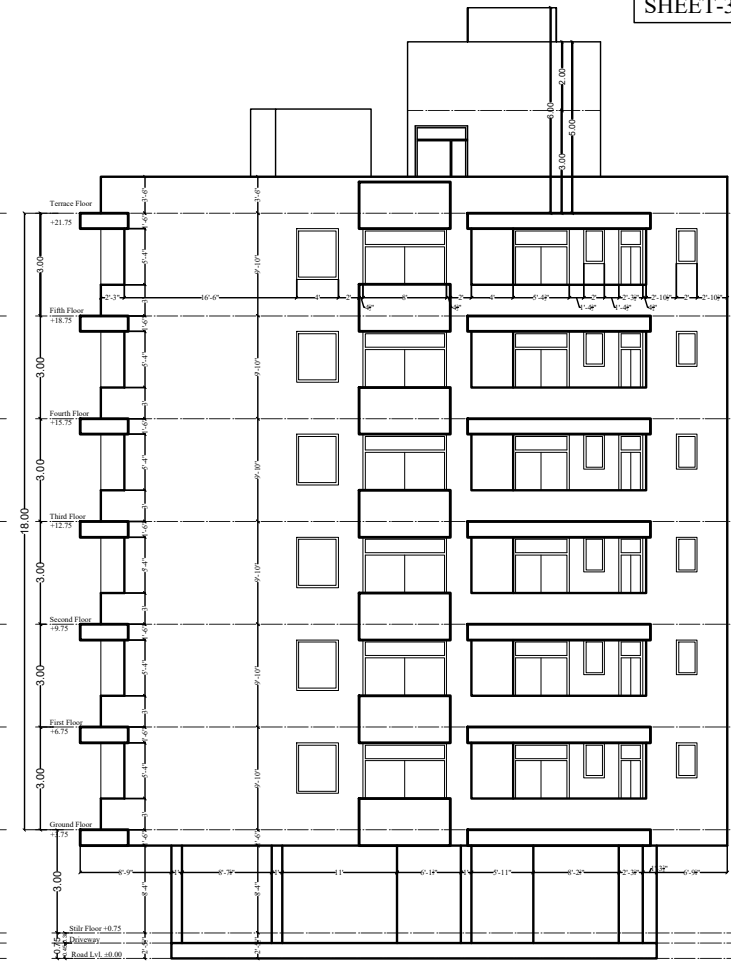

LEFT SIDE ELEVATION



REAR ELEVATION


PROJECT :-
PROPOSED BUILDING AT PLOT
NO.54, 55 & 56, NANDAN
RESIDENCY, MURLIPURA
JAGATPURA, JAIPUR

BUILDING NAME
TOWN SQUARE V

DEVELOPER NAME
CM BUILDERS

ARCHITECT :-


ARCHITECT , PLANNER , BPAS
BAPU NAGAR JAIPUR, (RAJ.)
Mobile- 9461302542

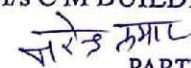M/s C M BUILDERS

PARTNER



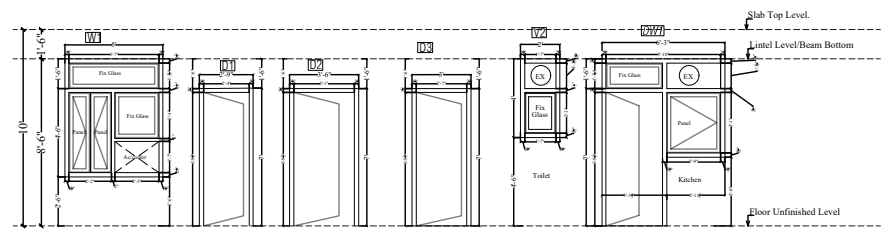


1st TO 5th FLOOR PLAN




M/s C M BUILDERS
 चारु कमार
 PARTNER


PROJECT TITLE :- PROPOSED BUILDING AT PLOT NO.54, 55 & 56, NANDAN RESIDENCY, MURLIPURA JAGATPURA, JAIPUR	BUILDING NAME TOWN SQUARE V	DRAWING TITLE :- DOOR WINDOW DETAIL	ARCHITECT :-  THE URBAN SQUARE ARCHITECT , PLANNER , BPAS BAPU NAGAR JAIPUR, (RAJ.) Mobile- 9461302542	DRN. BY		DATE	NORTH
	DEVELOPER NAME CM BUILDERS		APPD. BY		REVISION		
	SCALE						

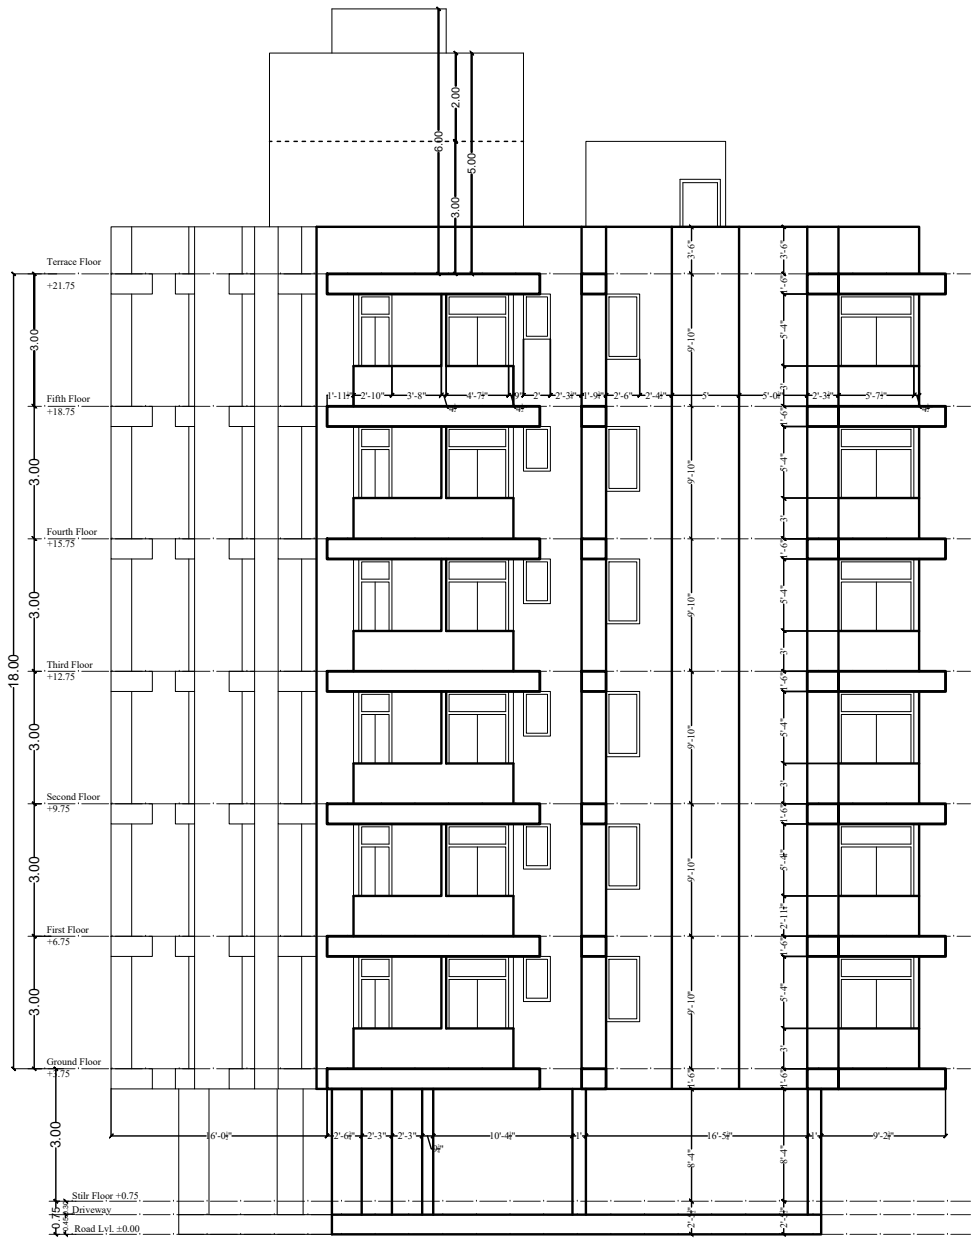

RIGHT SIDE ELEVATION

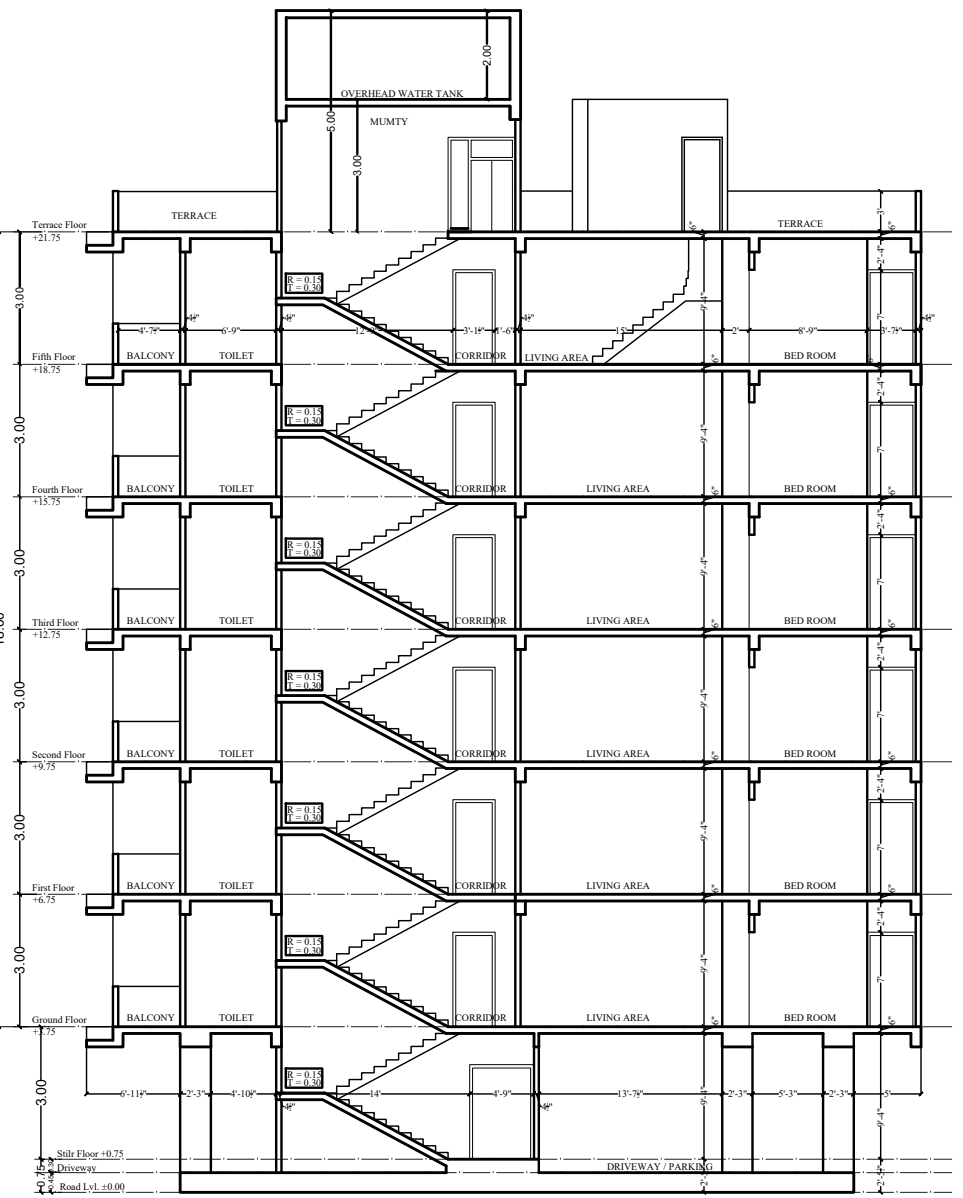

SECTION Y-Y

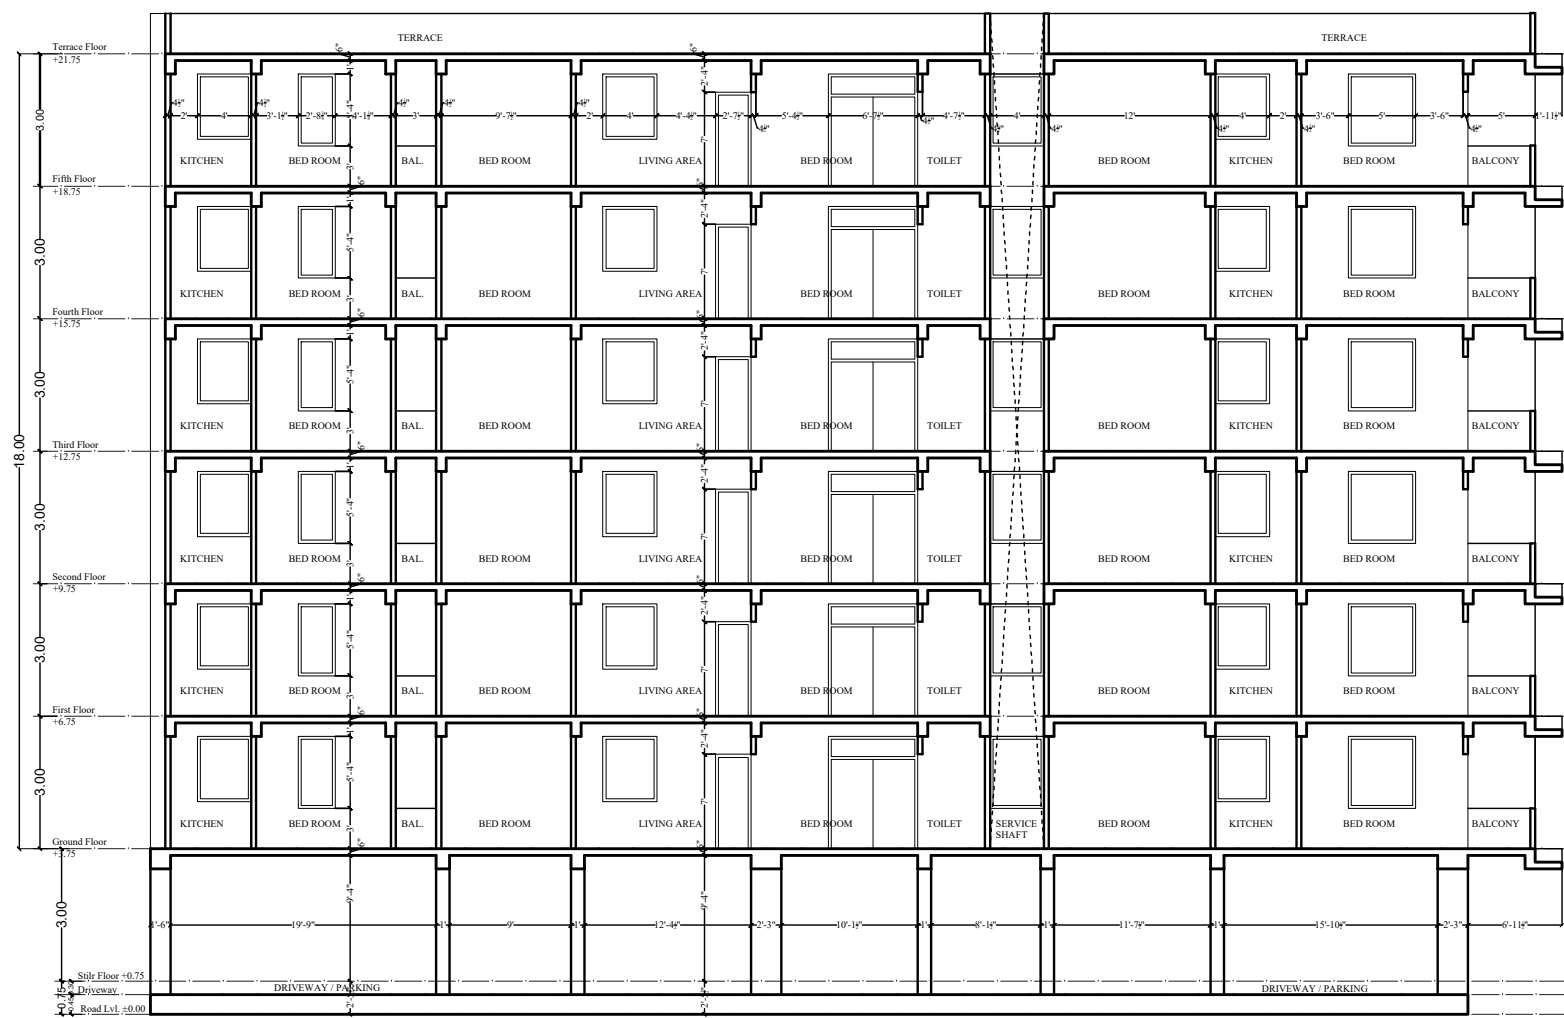

SECTION X-X

M/s C M BUILDERS
पारस काल
PARTNER

PROJECT :-
PROPOSED BUILDING AT PLOT
NO.54, 55 & 56, NANDAN
RESIDENCY, MURLIPURA
JAGATPURA, JAIPUR

BUILDING NAME
TOWN SQUARE V




DEVELOPER NAME
CM BUILDERS

ARCHITECT :-
THE URBAN SQUARE
ARCHITECT , PLANNER , BPAS
BAPU NAGAR JAIPUR, (RAJ.)
Mobile- 9461302542






1st TO 5th FLOOR PLAN

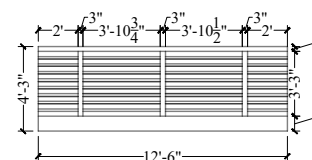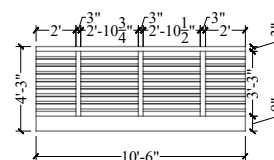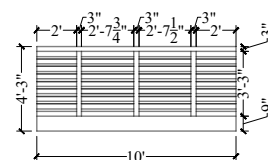


M/s C M BUILDERS
 PARTNER


PROJECT TITLE :- PROPOSED BUILDING AT PLOT NO.54, 55 & 56, NANDAN RESIDENCY, MURLIPURA JAGATPURA, JAIPUR	BUILDING NAME TOWN SQUARE V	DRAWING TITLE :- TYPICAL FLOOR RAILING PLAN	ARCHITECT :-  THE URBAN SQUARE ARCHITECT , PLANNER , BPAS BAPU NAGAR JAIPUR, (RAJ.) Mobile- 9461302542	DRN. BY			NORTH
	DEVELOPER NAME CM BUILDERS				DATE		
			APPD. BY		REVISION		
			SCALE				

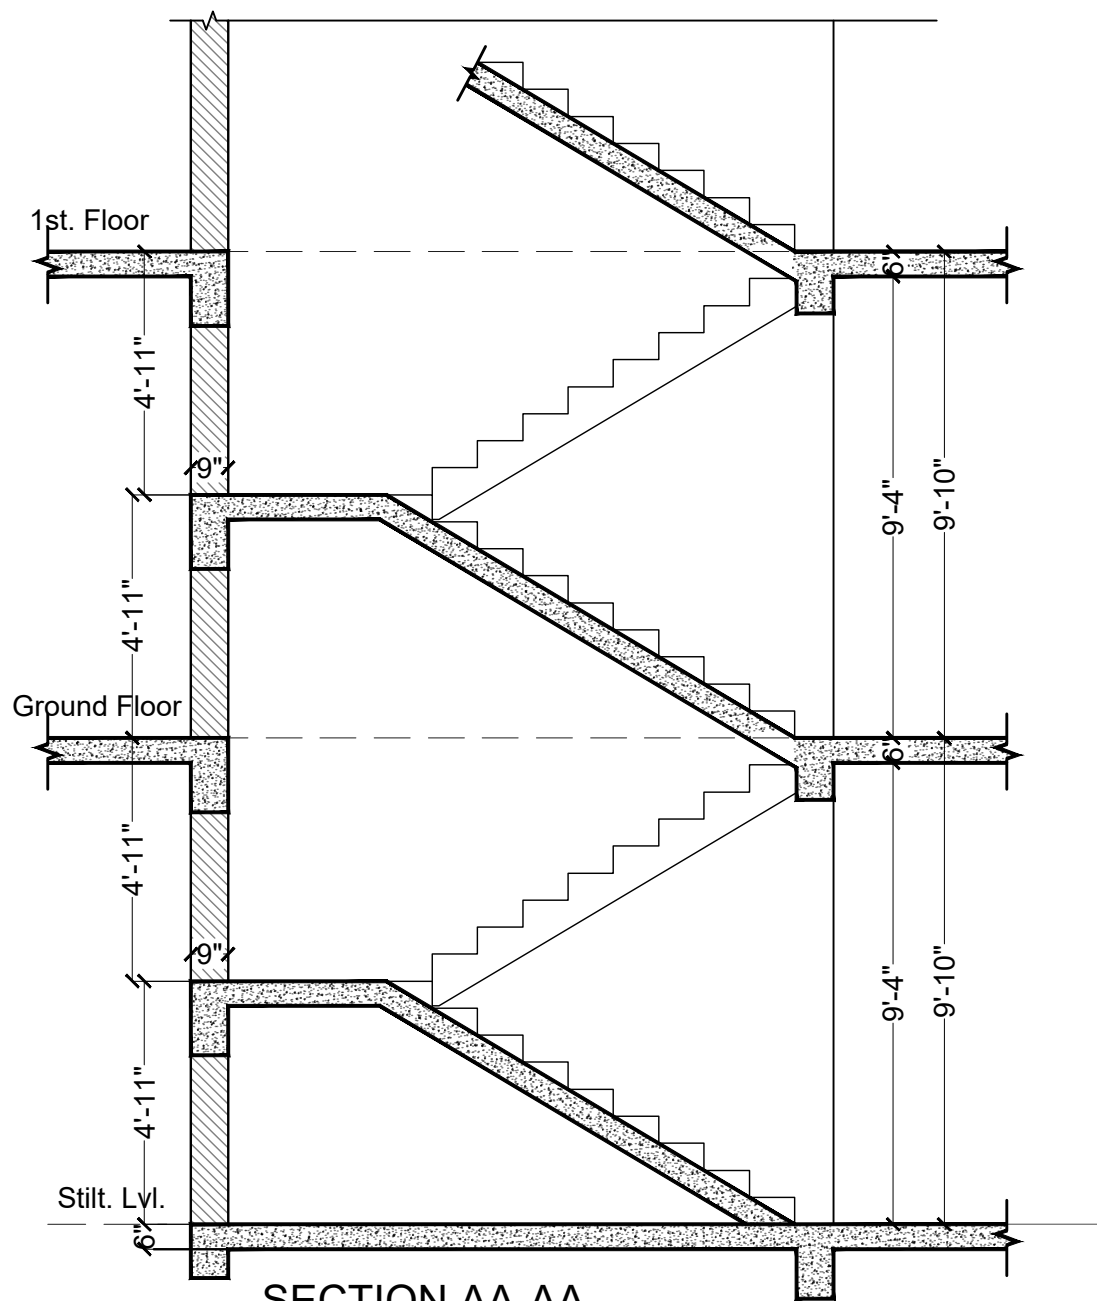

SECTION AA-AA

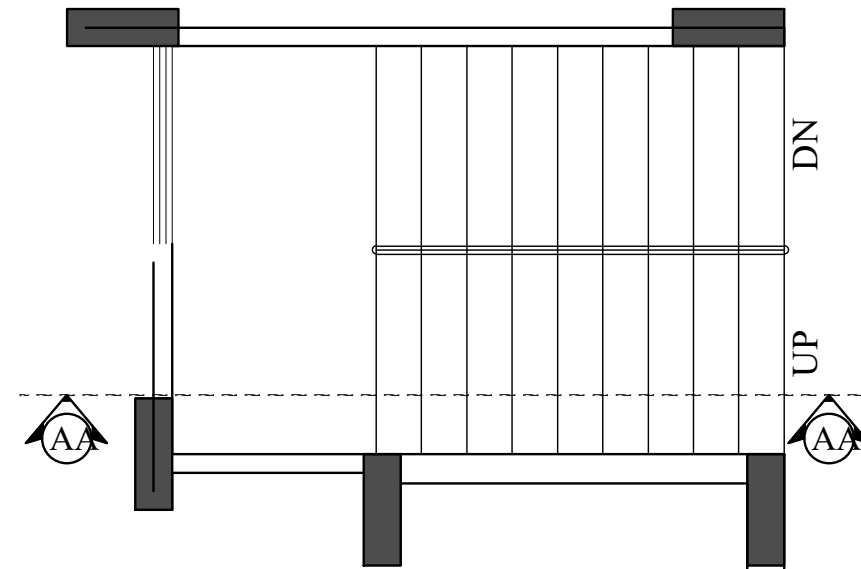

Ground & 1st Floor To Top Floor Stair Case Plan

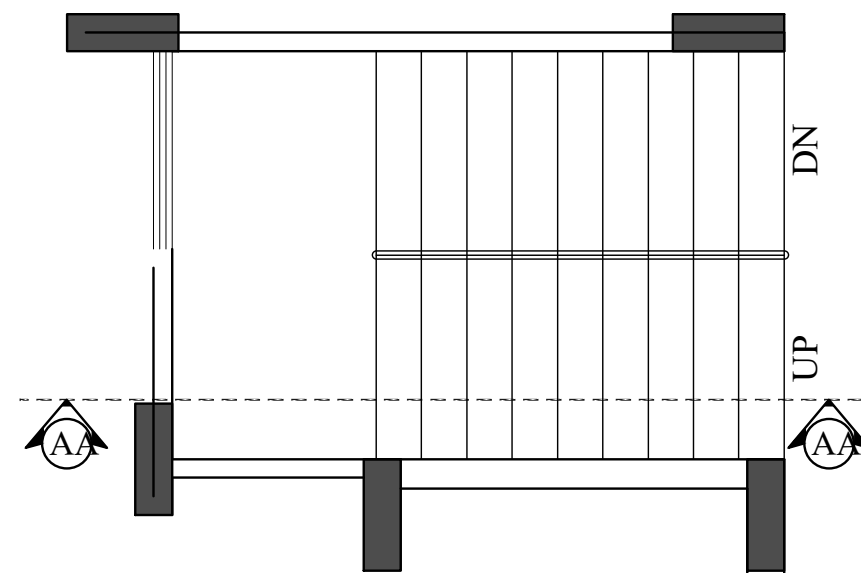

Stilt Floor To Ground Floor Stair Case Plan



M/s C M BUILDERS
 PARTNER

STAIR CASE PLAN

PROJECT TITLE :- PROPOSED BUILDING AT PLOT NO.54, 55 & 56, NANDAN RESIDENCY, MURLIPURA JAGATPURA, JAIPUR	BUILDING NAME TOWN SQUARE V	DRAWING TITLE :- <u>SPACE CONSULTANT</u> PLOT-A-173, JAGDAMBA NAGAR, HEERAPURA POWER HOWER, JAIPUR (RAJ) 302024	DRN. BY			NORTH 
	DEVELOPER NAME CM BUILDERS		APPD. BY		REVISION	
	SCALE		N.T.S			