
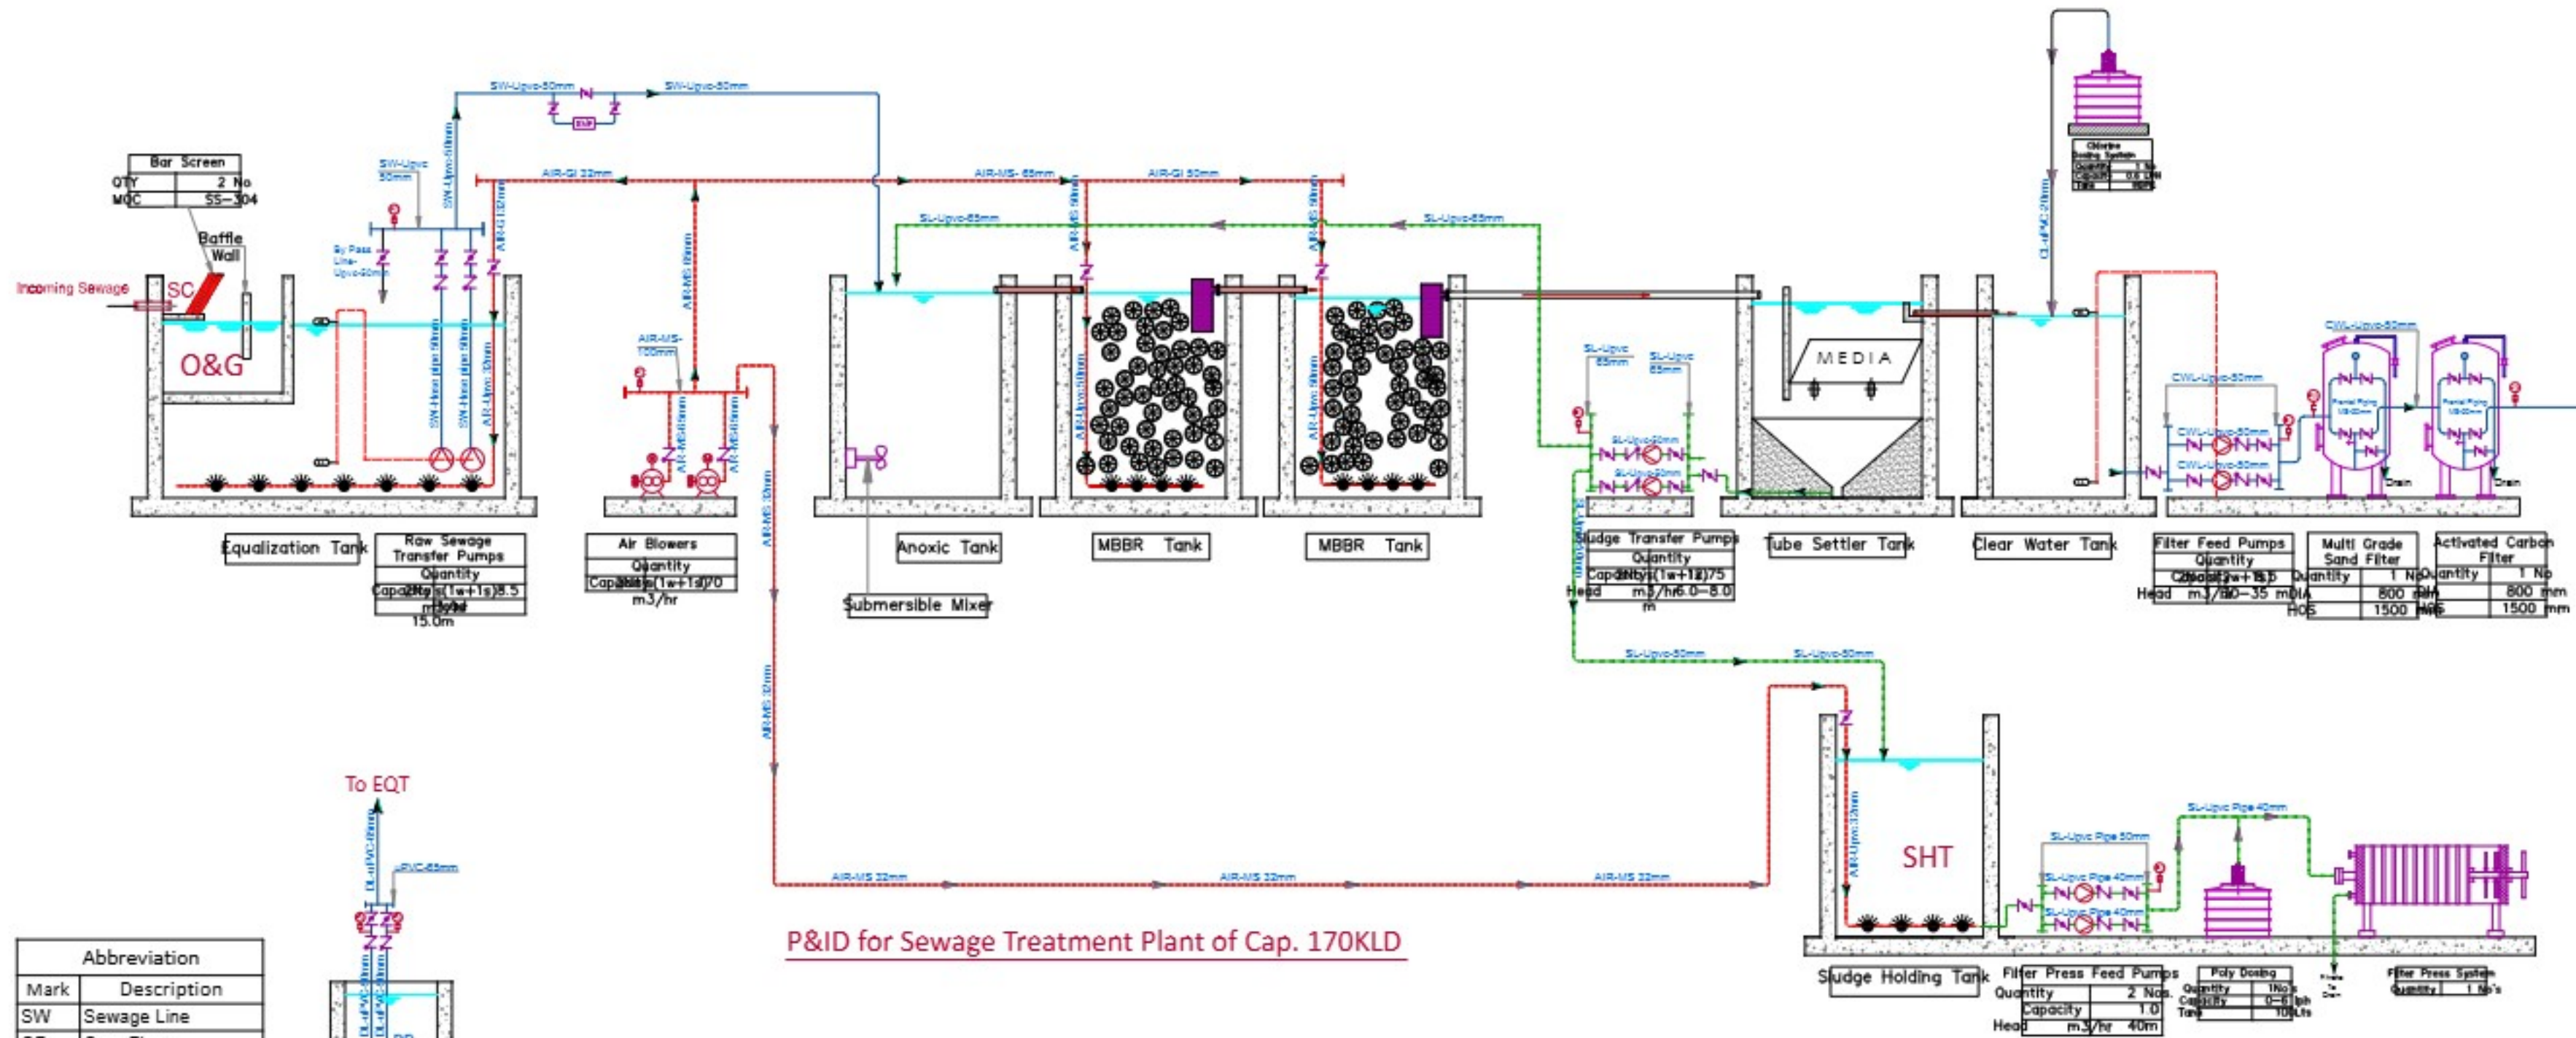


S.T.P

Mark	Description
	Air Line
	Sludge Line
	Sewage Line
	Water Level
	Butterfly Valve
	Non Return Valve
	Actuated Valve
	Pressure Gauge
	Pressure Switch
	Pump
	Air Blower
	Ball Valve
	High Level
	Low Level
	Flow Meter
	Bulk Water Motor

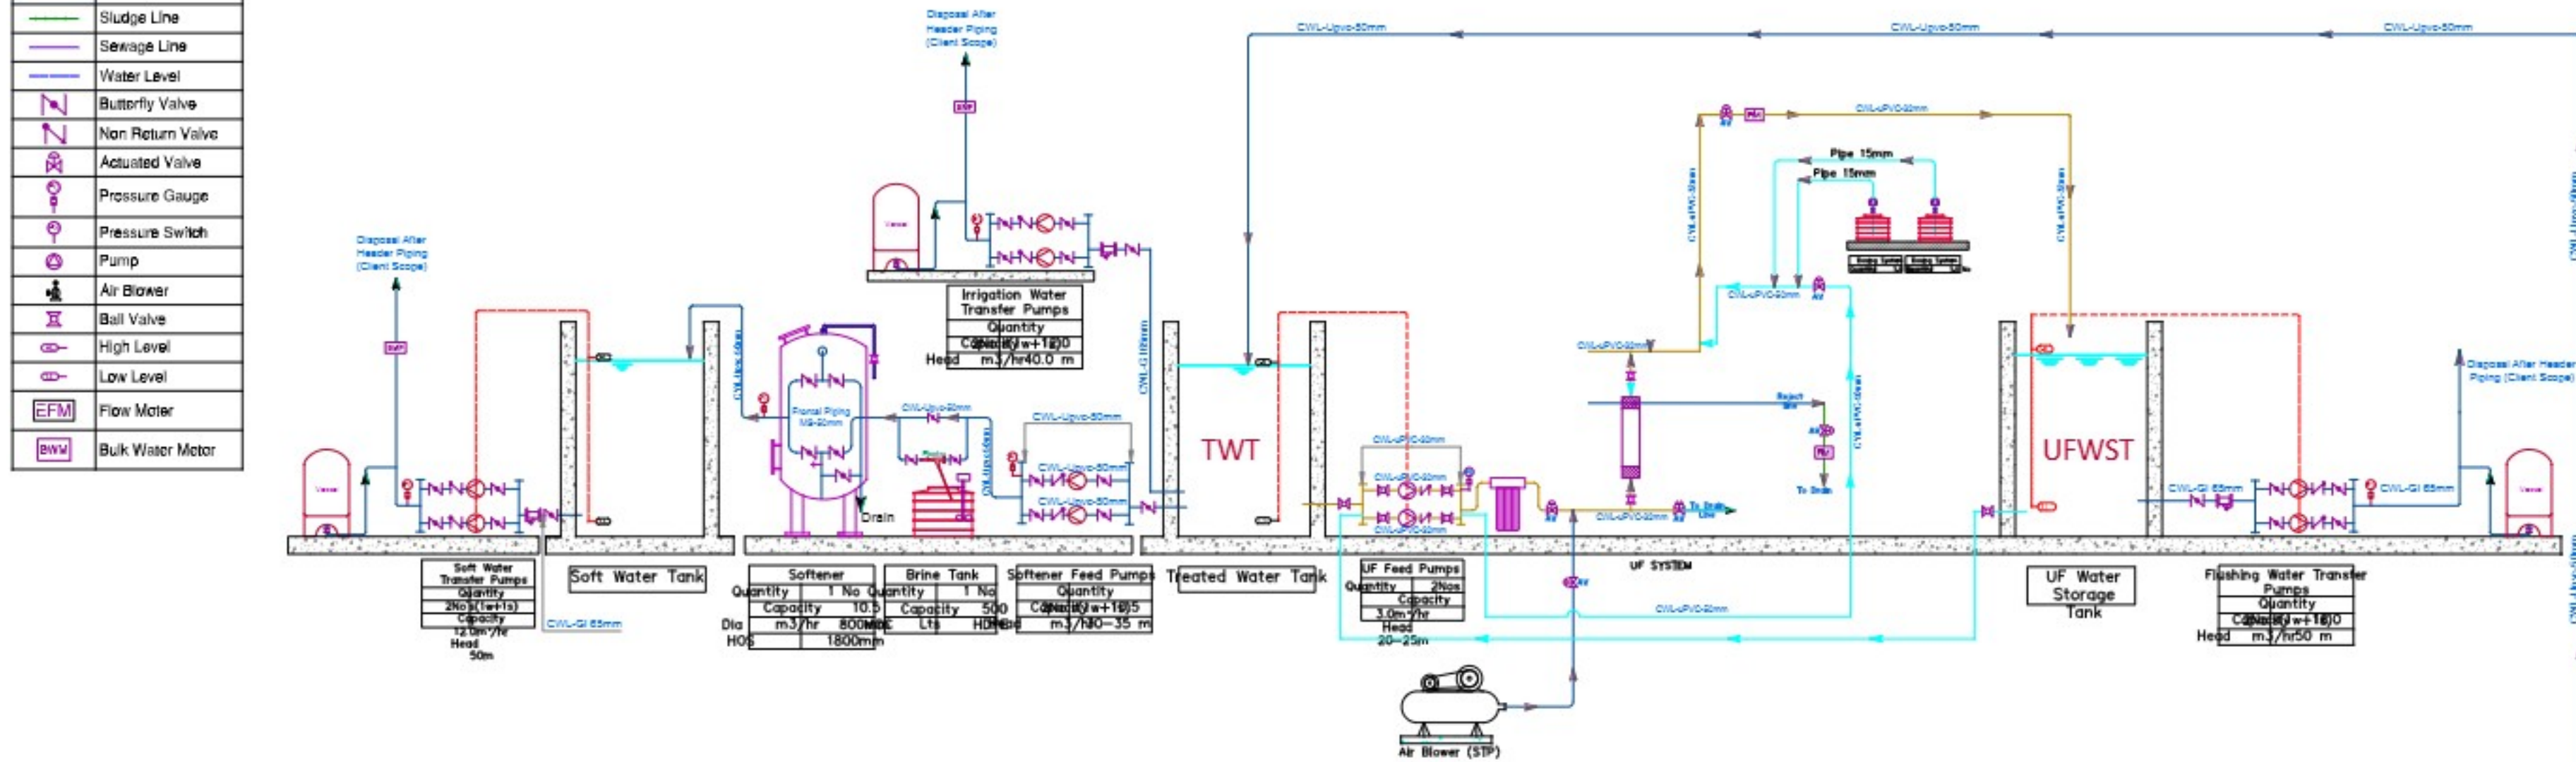

P&ID for Sewage Treatment Plant of Cap. 170KLD

Mark	Description
SW	Sewage Line
OF	Over Flow
SL	Sludge Line
TWL	Treated Water Line
CWL	Clear Water Line
Air	Air Line

Plant Room Sump Pump
Quantity: 1 No
Capacity: 170 m³/hr
Head: 10-12 m

TITLE:- SUBMISSION DRAWINGS
S.T.P SCHEMATIC DIAGRAM

SCALE:- N.T.S
DATE:- 20.02.2025

PROJECT:-
SHUBHASHISH FOREST
UNDER KHASRA NO. 1941/419, 418/1,
2451/2073, 2074/422, 423, 2423/416, 2425/417,
2427/424 & 426 428 AT REVENUE VILLAGE:-
MAHAPURA, TEH. SANGANER, DIST.
JAIPUR, RAJASTHAN.

ARCHITECTS:-
PANKAJ GUPTA & ASSOCIATES
FLAT NO. 603 B, GOLDEN LEAF APARTMENT,
TONK ROAD, NEAR GANDHI NAGAR
STATION, JAIPUR-15


ARCHITECT CONSULTANT
Chapman Taylor India LLP
2-124 Lower Ground Floor
Safdarjung Enclave, New Delhi-110028
Tel:- 81-11-26177372

MEP CONSULTANTS
KUMAR ENDECON PVT. LTD.
ENGINEERING DESIGN CONSULTANTS
40/60 GROUND FLOOR CHITTARANJAN PARK
NEW DELHI-110019
E-mail:- info@endecon.in

OWNER

ARCHITECTS

MEP CONSULTANT

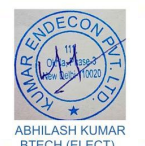

SITE PLAN


LEGEND :-	
	STORM LINE
	SEWER LINE
	IRRIGATION LINE
	DOMESTIC WATER SUPPLY LINE
	FLUSHING WATER SUPPLY LINE
	GARDEN HYDRANT
	CATCH BASIN 450X450 mm
	CATCH BASIN 600X600 mm
	GULLY TRAP 300X300 mm
	STORM MANHOLE 600X600mm
	SEWER MANHOLE 600X600mm
	SEWER MANHOLE 910 DIA
	STORM MANHOLE 910 DIA
	DE-SILTING CHAMBER (2Mx4M)
	RAIN WATER HARVESTING PIT (4MØ)



TITLE:- SUBMISSION DRAWING
WATER SUPPLY LAYOUT

SCALE:- 1:100

DATE : 15.03.2025

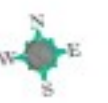

PROJECT:-

SHUBHASHISH FOREST
UNDER KHASRA NO. 1941/419, 418/1,
2451/2073, 2074/422, 423, 2423/416, 2425/417,
2427/424 & 426 428 AT REVENUE VILLAGE:-
MAHAPURA, TEH. SANGANER, DIST.
JAIPUR, RAJASTHAN.

ARCHITECTS:-

PANKAJ GUPTA & ASSOCIATES
FLAT NO. 603 B, GOLDEN LEAF APARTMENT,
TONK ROAD, NEAR GANDHI NAGAR
STATION, JAIPUR-15

ARCHITECT CONSULTANT

Chapman Taylor India LLP

A-1154, Lower Ground Floor
Safdarjung Enclave, New Delhi - 110028
Tel : + 91 - 11 - 26177973

MEP CONSULTANTS

KUMAR ENDECON PVT. LTD.
ENGINEERING DESIGN CONSULTANTS
40/60 GROUND FLOOR CHITTARANJAN PARK
NEW DELHI-110019
E-mail : info@endecon.in

OWNER

ARCHITECTS

MEP CONSULTANT




LEGEND :-


	STORM LINE
	SEWER LINE
	IRRIGATION LINE
	DOMESTIC WATER SUPPLY LINE
	FLUSHING WATER SUPPLY LINE
	GARDEN HYDRANT
	CATCH BASIN 450X450 mm
	CATCH BASIN 600X600 mm
	GULLY TRAP 300X300 mm
	STORM MANHOLE 600X600mm
	SEWER MANHOLE 600X600mm
	SEWER MANHOLE 910 DIA
	STORM MANHOLE 910 DIA
	DE-SILTING CHAMBER (2Mx4M)
	RAIN WATER HARVESTING PIT (4Mx2M)



RAIN WATER HARVESTING

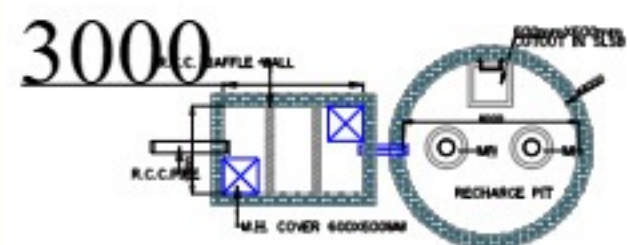

RAIN WATER HARVESTING PIT PLAN

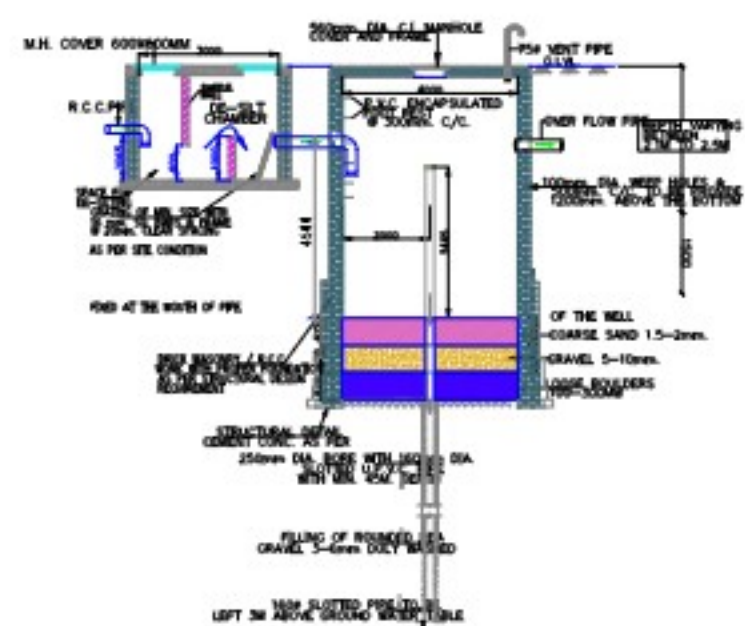

TITLE:- SUBMISSION DRAWING
STORM WATER LAYOUT

SCALE:- 1:100

DATE : 15.03.2025



PROJECT:-

SHUBHASHISH FOREST
UNDER KHASRA NO. 1941/419, 418/1,
2451/2073, 2074/422, 423, 2423/416, 2425/417,
2427/424 & 426 428 AT REVENUE VILLAGE:-
MAHAPURA, TEH. SANGANER, DIST.
JAIPUR, RAJASTHAN.

ARCHITECTS:-

PANKAJ GUPTA & ASSOCIATES
FLAT NO. 603 B, GOLDEN LEAF APARTMENT,
TONK ROAD, NEAR GANDHI NAGAR
STATION, JAIPUR-15

ARCHITECT CONSULTANT

Chapman Taylor India LLP
A-104, Lower Ground Floor
Sardarjung Enclave, New Delhi - 110029
Tel : + 91 - 11 - 26177973

MEP CONSULTANTS

KUMAR ENDECON PVT. LTD.
ENGINEERING DESIGN CONSULTANTS
40/60 GROUND FLOOR CHITTARANJAN PARK
NEW DELHI-110019
E-mail : info@endecon.in

OWNER

ARCHITECTS

MEP CONSULTANT



SITE PLAN

TITLE:- SUBMISSION DRAWING
SEWER LAYOUT

SCALE:- 1:100

DATE : 15.03.2025

PROJECT:-

SHUBHASHISH FOREST
UNDER KHASRA NO. 1941/419, 418/1,
2451/2073, 2074/422, 423, 2423/416, 2425/417,
2427/424 & 426/428 AT REVENUE VILLAGE:-
MAHAPURA, TEH. SANGANER, DIST.
JAIPUR, RAJASTHAN.

ARCHITECTS:-

PANKAJ GUPTA & ASSOCIATES
FLAT NO. 603 B, GOLDEN LEAF APARTMENT,
TONK ROAD, NEAR GANDHI NAGAR
STATION, JAIPUR-15

ARCHITECT CONSULTANT

Chapman Taylor India LLP

A-1154, Lower Ground Floor
Safdarjung Enclave, New Delhi - 110028
Tel : + 91 - 11 - 26177971

MEP CONSULTANTS

KUMAR ENDECON PVT. LTD.
ENGINEERING DESIGN CONSULTANTS
40/60 GROUND FLOOR CHITTARANJAN PARK
NEW DELHI-110019
E-mail : info@endecon.in

OWNER

ARCHITECTS

MEP CONSULTANT

ABHILASH KUMAR
BTECH (ELECT)

LEGEND :-

	STORM LINE
	SEWER LINE
	IRRIGATION LINE
	DOMESTIC WATER SUPPLY LINE
	FLUSHING WATER SUPPLY LINE
	GARDEN HYDRANT
	CATCH BASIN 450X450 mm
	CATCH BASIN 600X600 mm
	GULLY TRAP 300X300 mm
	STORM MANHOLE 600X600mm
	SEWER MANHOLE 600X600mm
	SEWER MANHOLE 910 DIA
	STORM MANHOLE 910 DIA
	DE-SILTING CHAMBER (2Mx4M)
	RAIN WATER HARVESTING PIT (4MØ)