



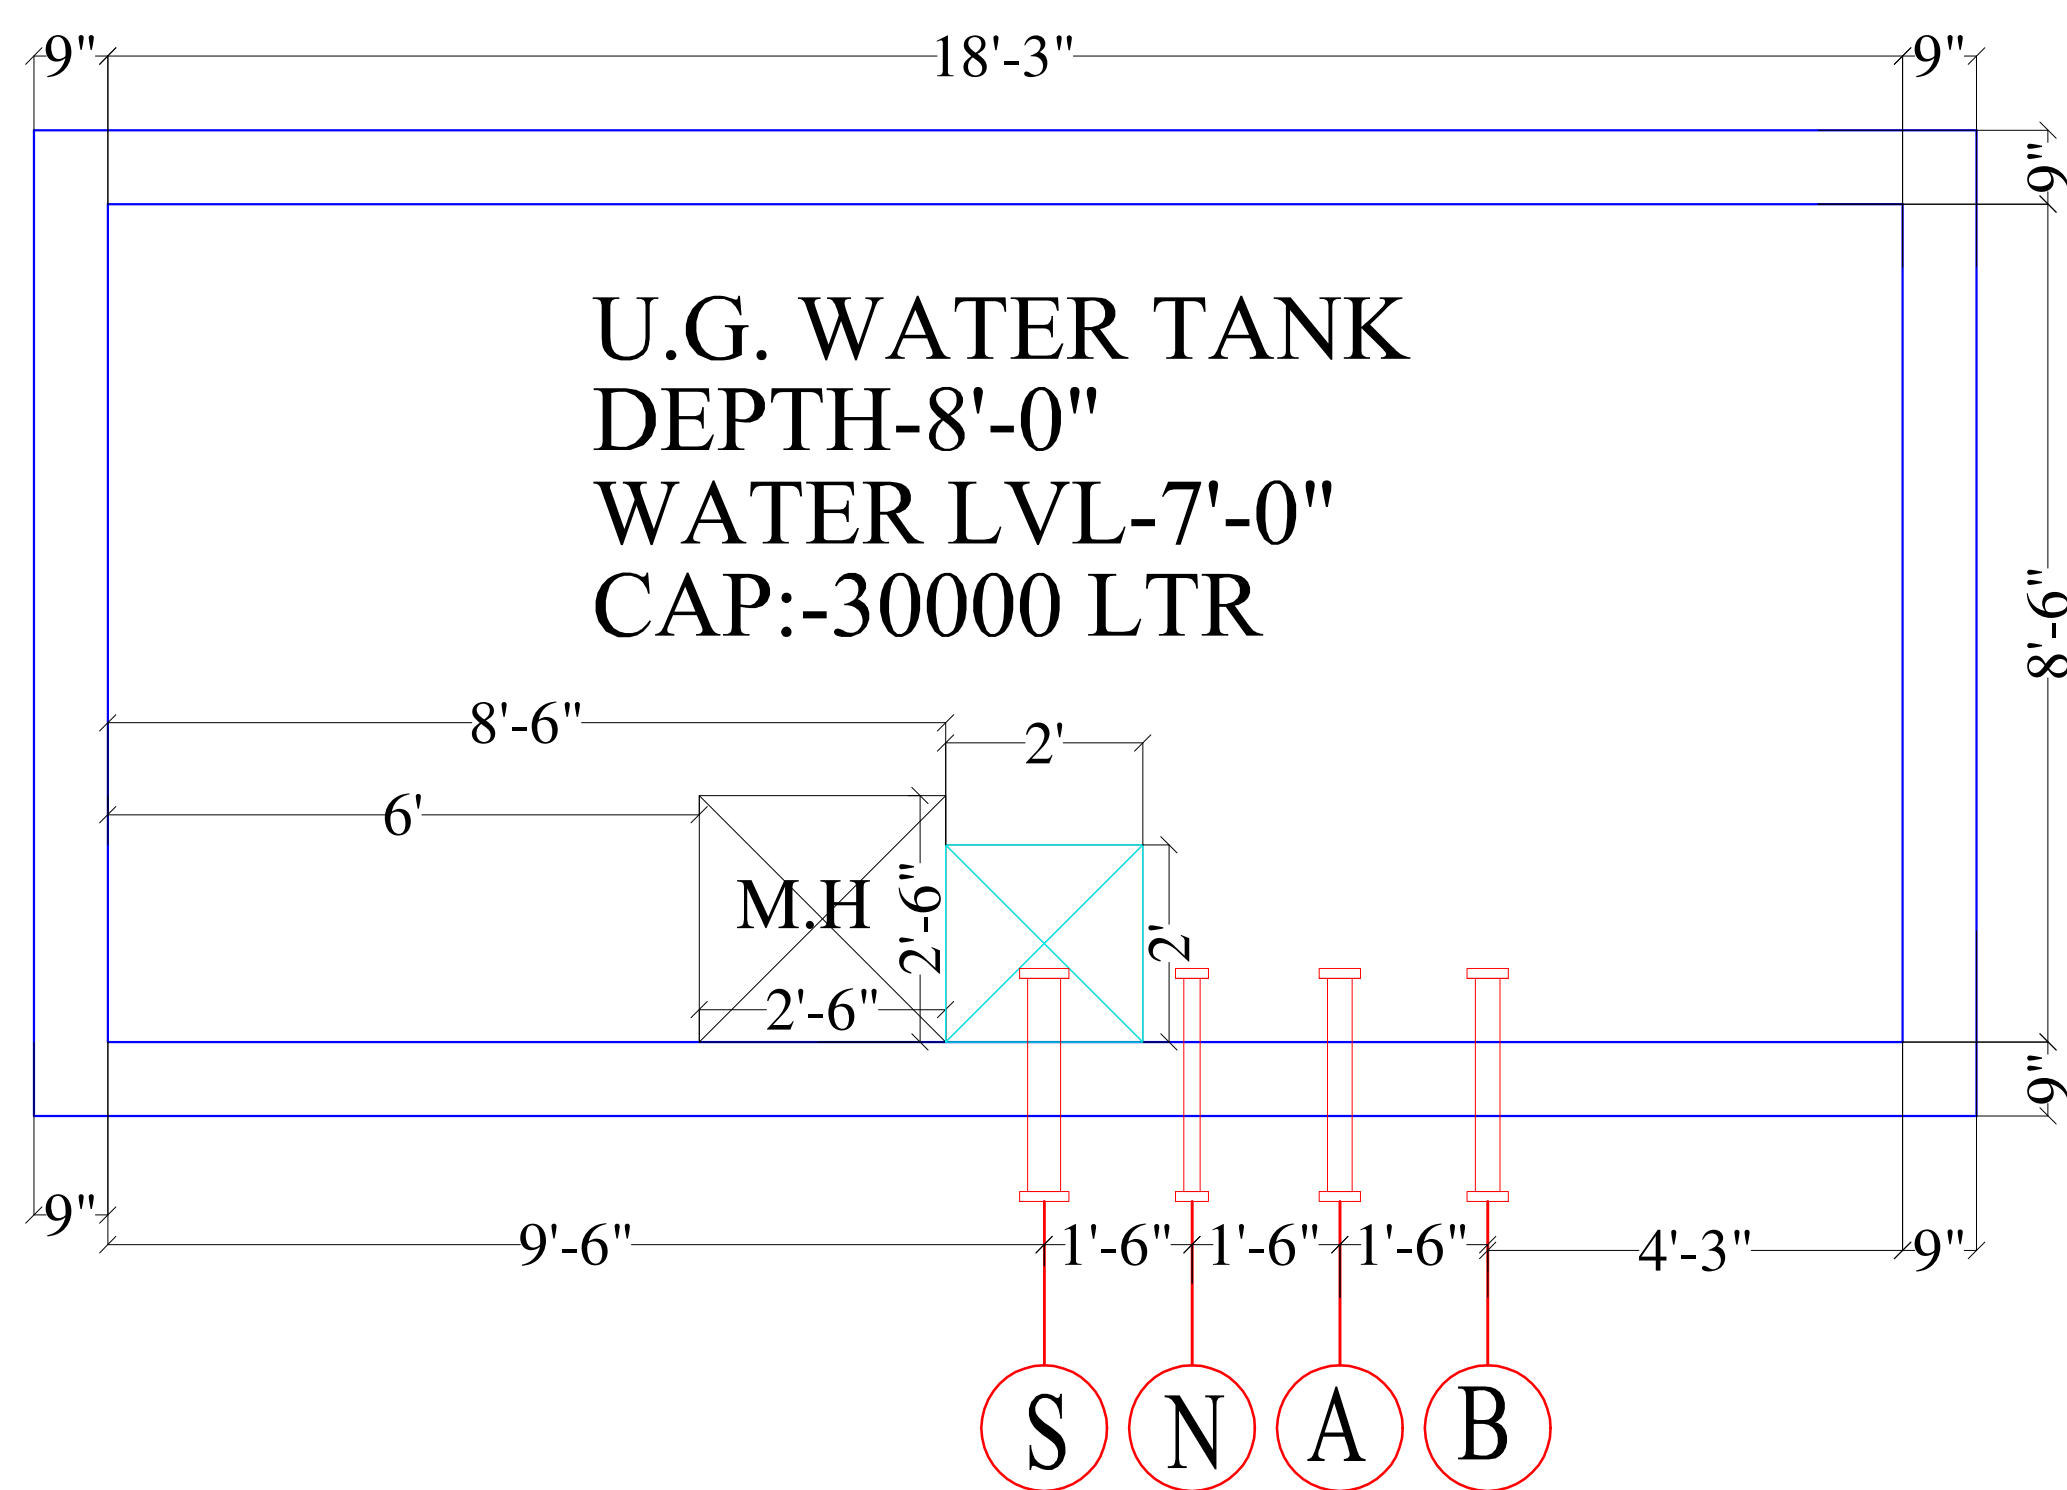

SYMBOL	DESCRIPTION	PIPE SIZE	I.L. OF PIPES
A	INLET FROM TUBE WELL TO RAW WATER TANK	500	+7'-7"
B	MUNICIPAL WATER INLET TO RAW WATER TANK	500	+7'-7"
N	VENT PIPE	500	+7'-7"
S	OUTLET OF OPENWELL PUMP	800	+7'-7"


NOTE:- ALL PIPES ARE MS B CLASS 600 MM LONG WITH 400 X 400 MM 6 MM THICK MS PLATE WELDED- 3.36 SQ MTR PLATE REQUIRED

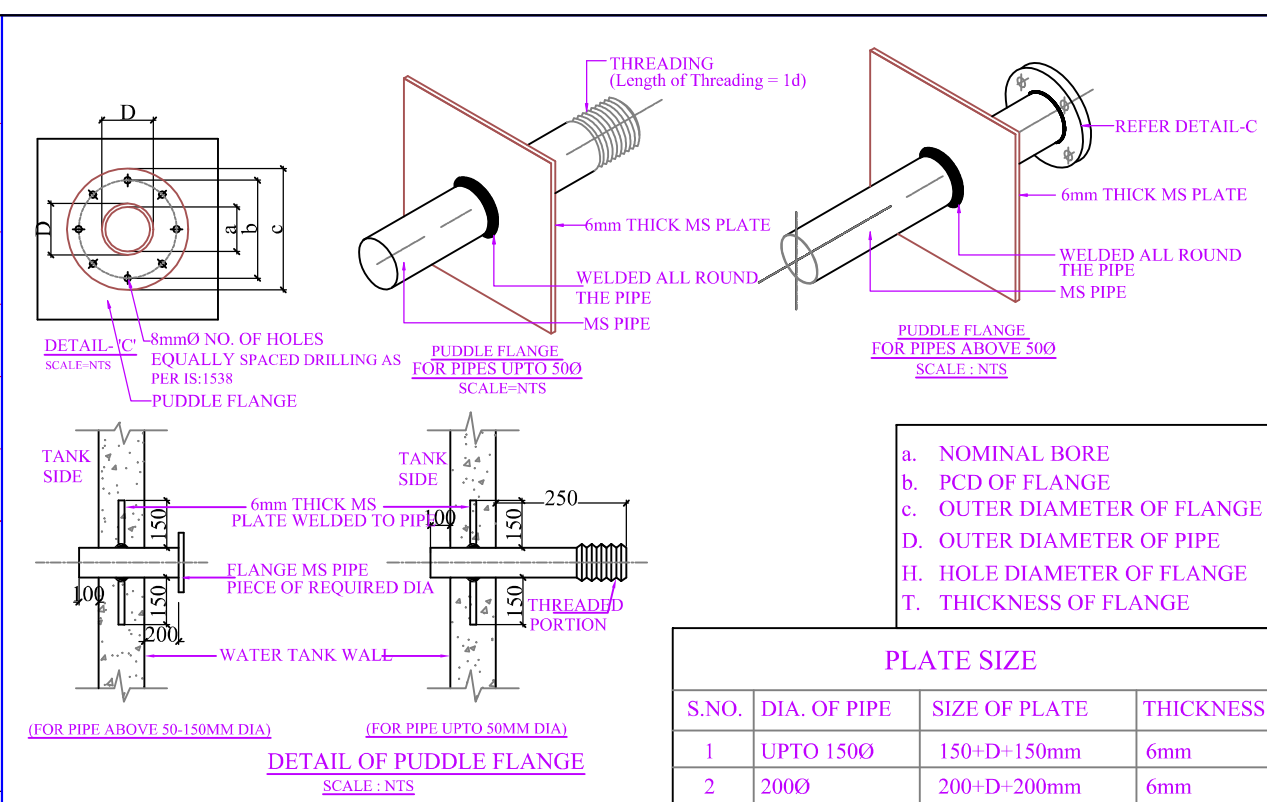

750MM C.I M.H. COVER
(DOUBLE SEAL WATER
TIGHT AS PER APPROVED
SPECIFICATION)

50Ø VENT PIPE WITH INSECT/
MOSQUITO PROOF MESH AS PER
APPROVED SPECIFICATION (TYP) TO
BE TERMINATED AS PER SITE

ROAD LVL.+0.00

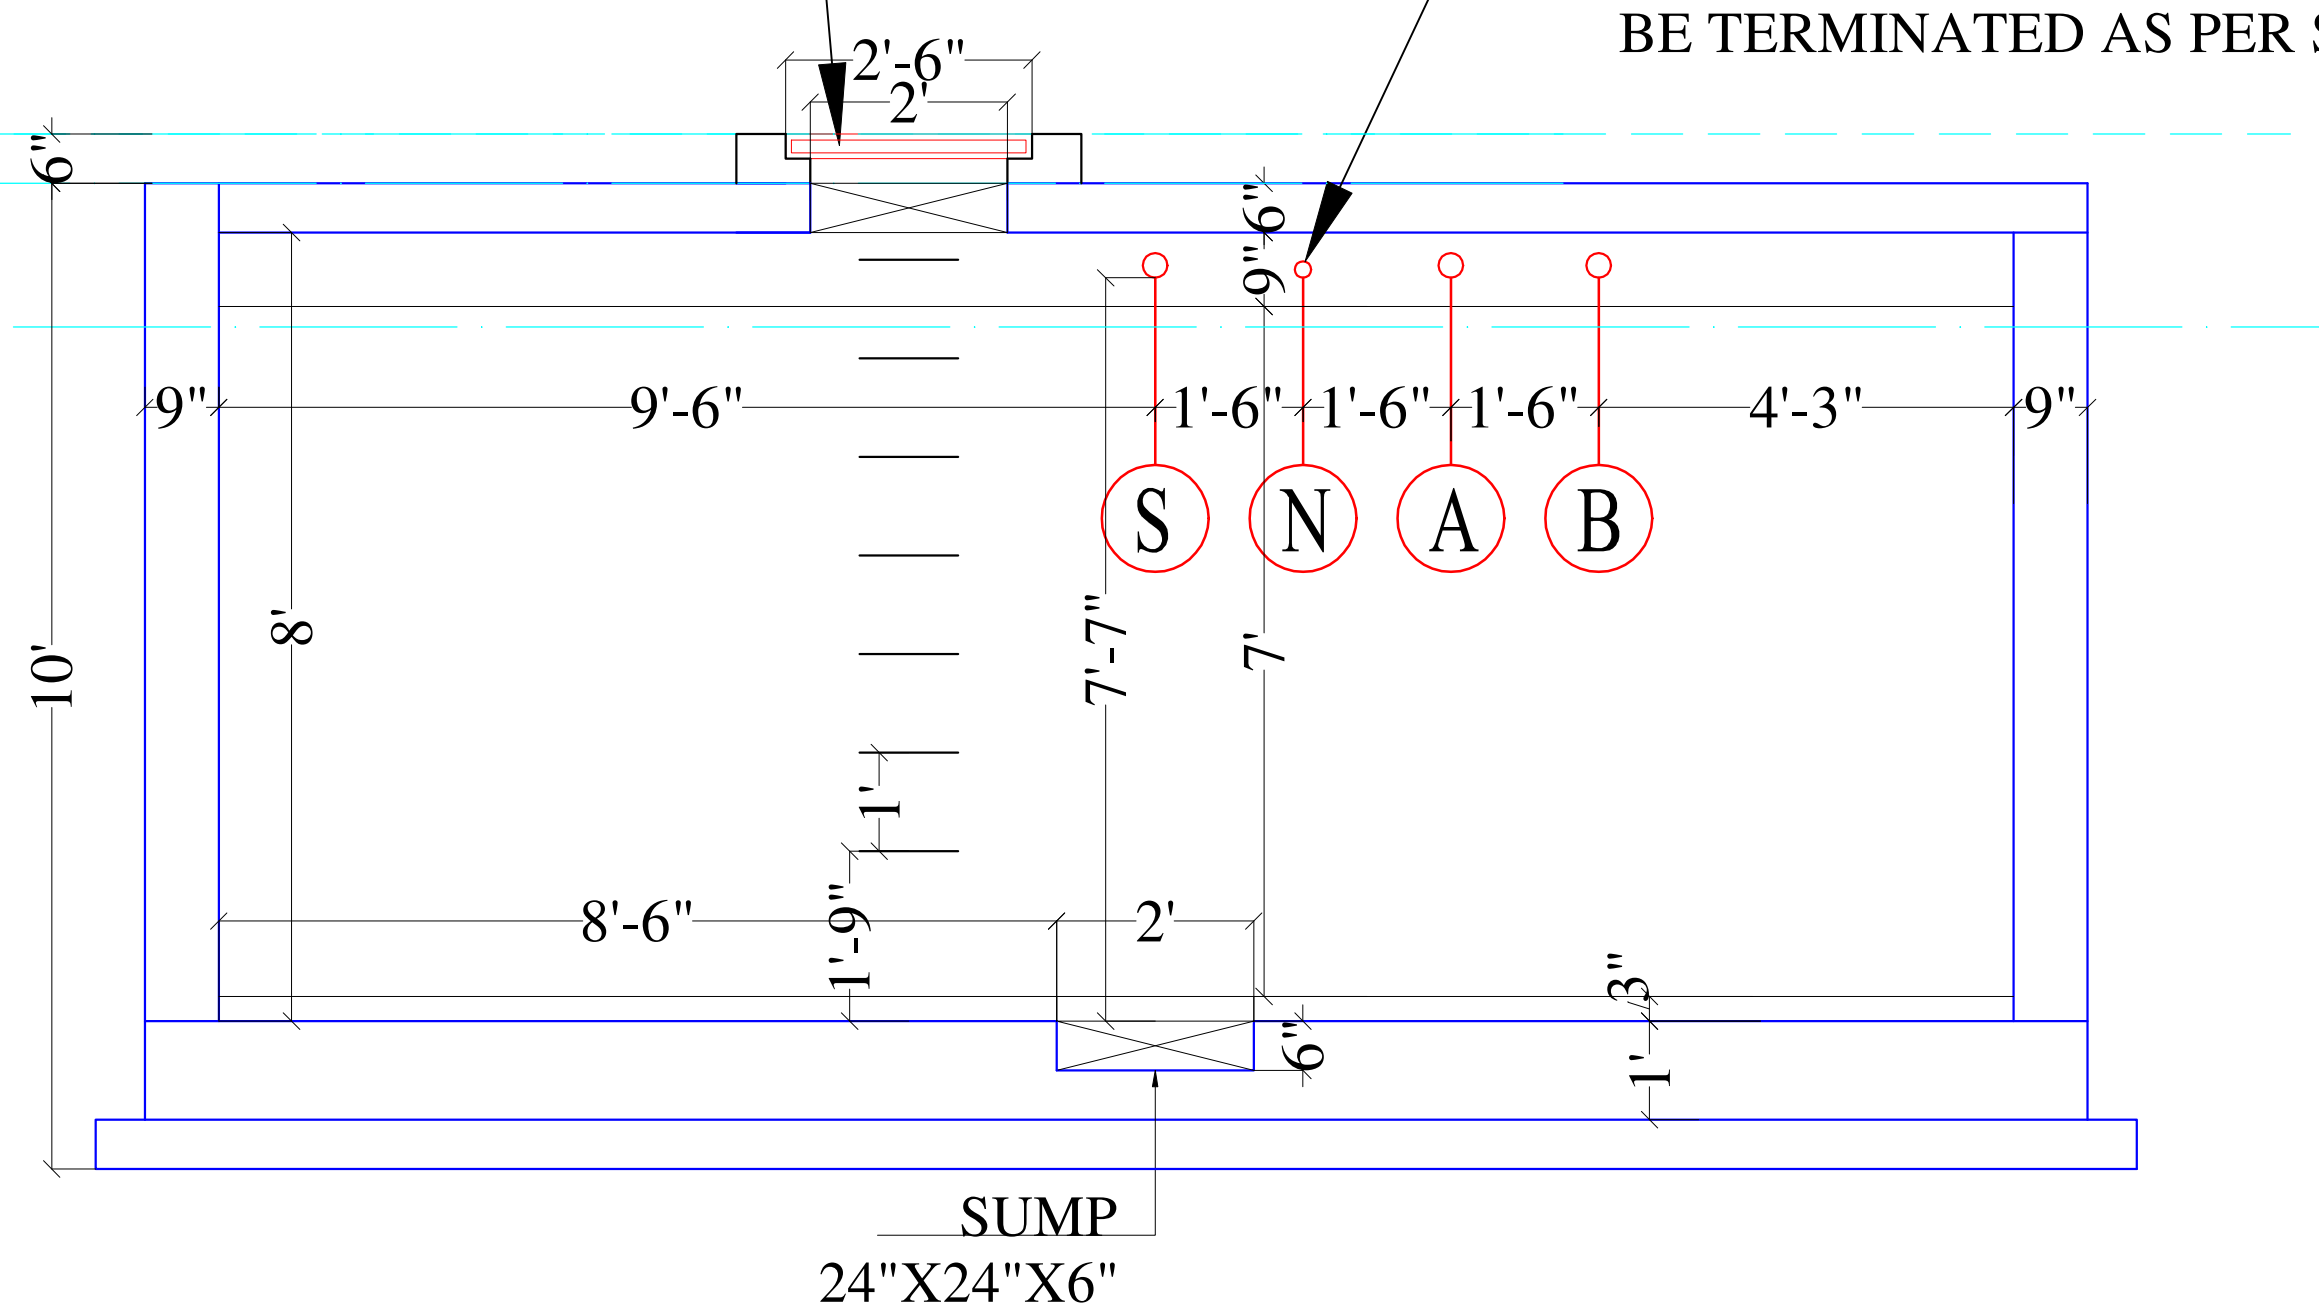

Vipul
VIPUL AGARWAL
M.E.P. CONSULTANT
B.E. ELECTRICAL

SERVICES CONSULTANT:
ASHI ASSOCIATES
 F 9 / 440 , Keshav Marg Chitrakut Scheme,Jaipur
 PH:91-0-93146-10438 ,0141-2440946 Mail:vipul8599@yahoo.com

ARCHITECTS:-

 **SPACE GRID**

C-49, VIDYA APARTMENT, PARAS
MARG,
BAPU NAGAR, NEAR JANTA STORE
CIRCLE, JAIPUR-302015
PH-09314918766, 0141-4005506 (O)
EMAIL:-INFO.SPACEGRID@GMAIL.COM

PROJECT NAME:-	JB PRIME
----------------	----------

PROMOTER:-	J B Construction
------------	------------------

ADDRESS:-
KHASRA NO.- 2534/760 & 2537/2479
IN VILLAGE- SIRSI, JAIPUR

DRAWING:-

UNDER GROUND WATER
TANK SECTION DETAILS PLAN

DRN BY:-		SCALE:-	
RAAJ		N.T.S	
CHK. BY:-	DATE:-		
SANJAY	08-01-2025		
APPD. BY:-	REV.:-		
VIPUL AGARWAL	00		