

CHAK 2-E CHHOTI
SQ. NO. 50

60'-0" WIDE ROAD

30'-0" WIDE ROAD

50'-0" WIDE ROAD

CHAK 2-E CHHOTI
SQ. NO. 49

03

08

13

04

07

14

05


06

15

01

10

11

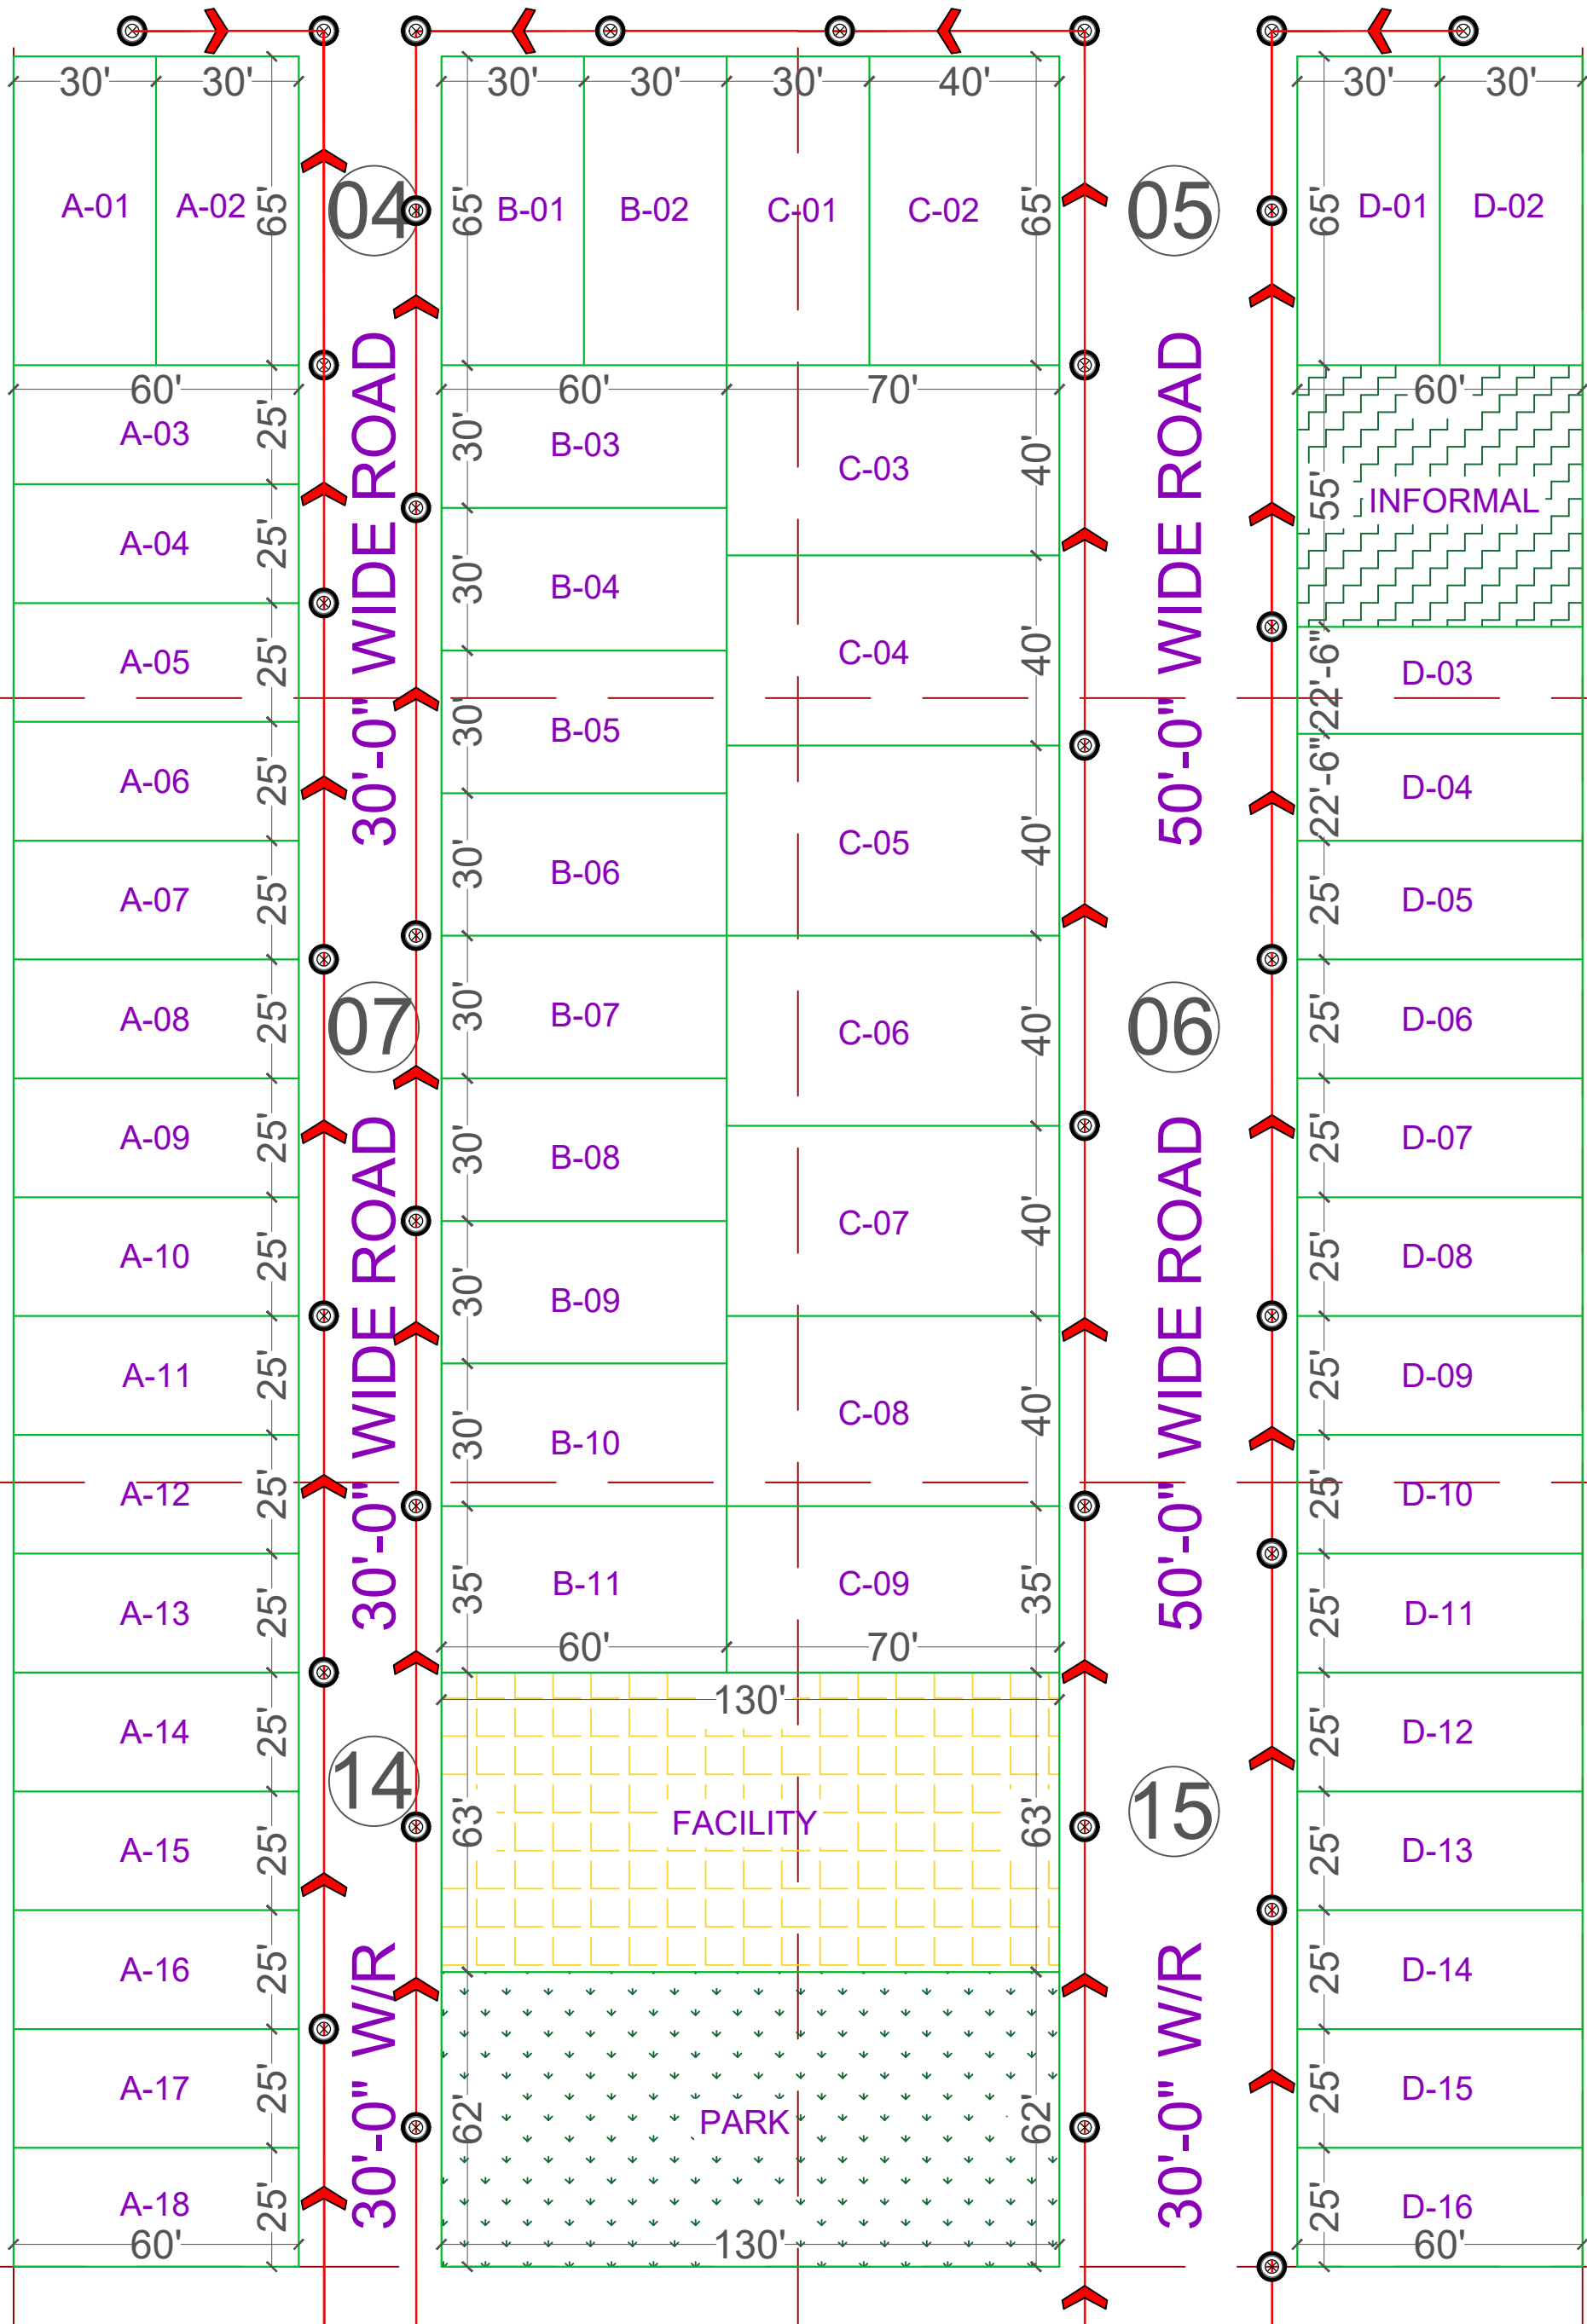

STAMP FOR APPROVAL:

LEGENDS:

SYMBOL	QUANTITY	DESCRIPTION
	-	UNDERGROUND CONDUCTOR CABLE
	-	TRANSFORMER ON TWO-POLE STRUCTURE
	-	3 MTRS. (400 KG) P.C.C. LINE POLE
	-	DP STRUCTURE
	-	STREET LIGHT
	-	SAUCER DRAIN
	-	MANHOLE FOR WASTE WATER
	-	WATER SUPPLY MAIN LINE
	-	SEWER MANHOLE
	-	200 MM RAIN WATER PIPE SLOPE 1:200
	-	200 MM SEWERAGE PIPE SLOPE 1:200

NOTES:

1. READ THIS DRAWING ALONG WITH RELEVANT ARCHITECTURAL, STRUCTURAL OR SERVICE DRAWINGS.
2. DO NOT SCALE, DRAWING SHOULD BE READ ONLY.
3. ANY DISCREPANCY TO BE BROUGHT TO THE NOTICE OF THE ARCHITECT BEFORE COMMENCEMENT OF WORK.
4. THIS DRAWING IS A PROPERTY OF DESIGN PORTAL AND SHALL NOT BE USED OR REPRODUCED IN ANY MANNER WITHOUT THE PERMISSION OF THE ARCHITECTS.

CLIENT'S COPY	CONTRACTOR'S COPY	G.F.C.
---------------	-------------------	--------

DEALT BY:	CHECKED BY: SAHIL
-----------	----------------------

SCALE: N.T.S.	DATE:
------------------	-------

SHEET TITLE: SEWERAGE CHAMBER ROUTE PLAN
--

LOCATION: CHAK 2-E CHHOTI, SQ. NO. 50, KILLA NO. 04,05,06,07,14,15
--

OWNER:	ARCHITECT:
--------	------------

ARCHITECTS:
1-10 MODEL TOWN, SRI
GANGANAGAR, RAJ.
PIN-(335001)
+91-7976761801

DESIGN PORTAL
E-MAIL:- ARCHITECTS@DESIGNPORTAL.IN

