


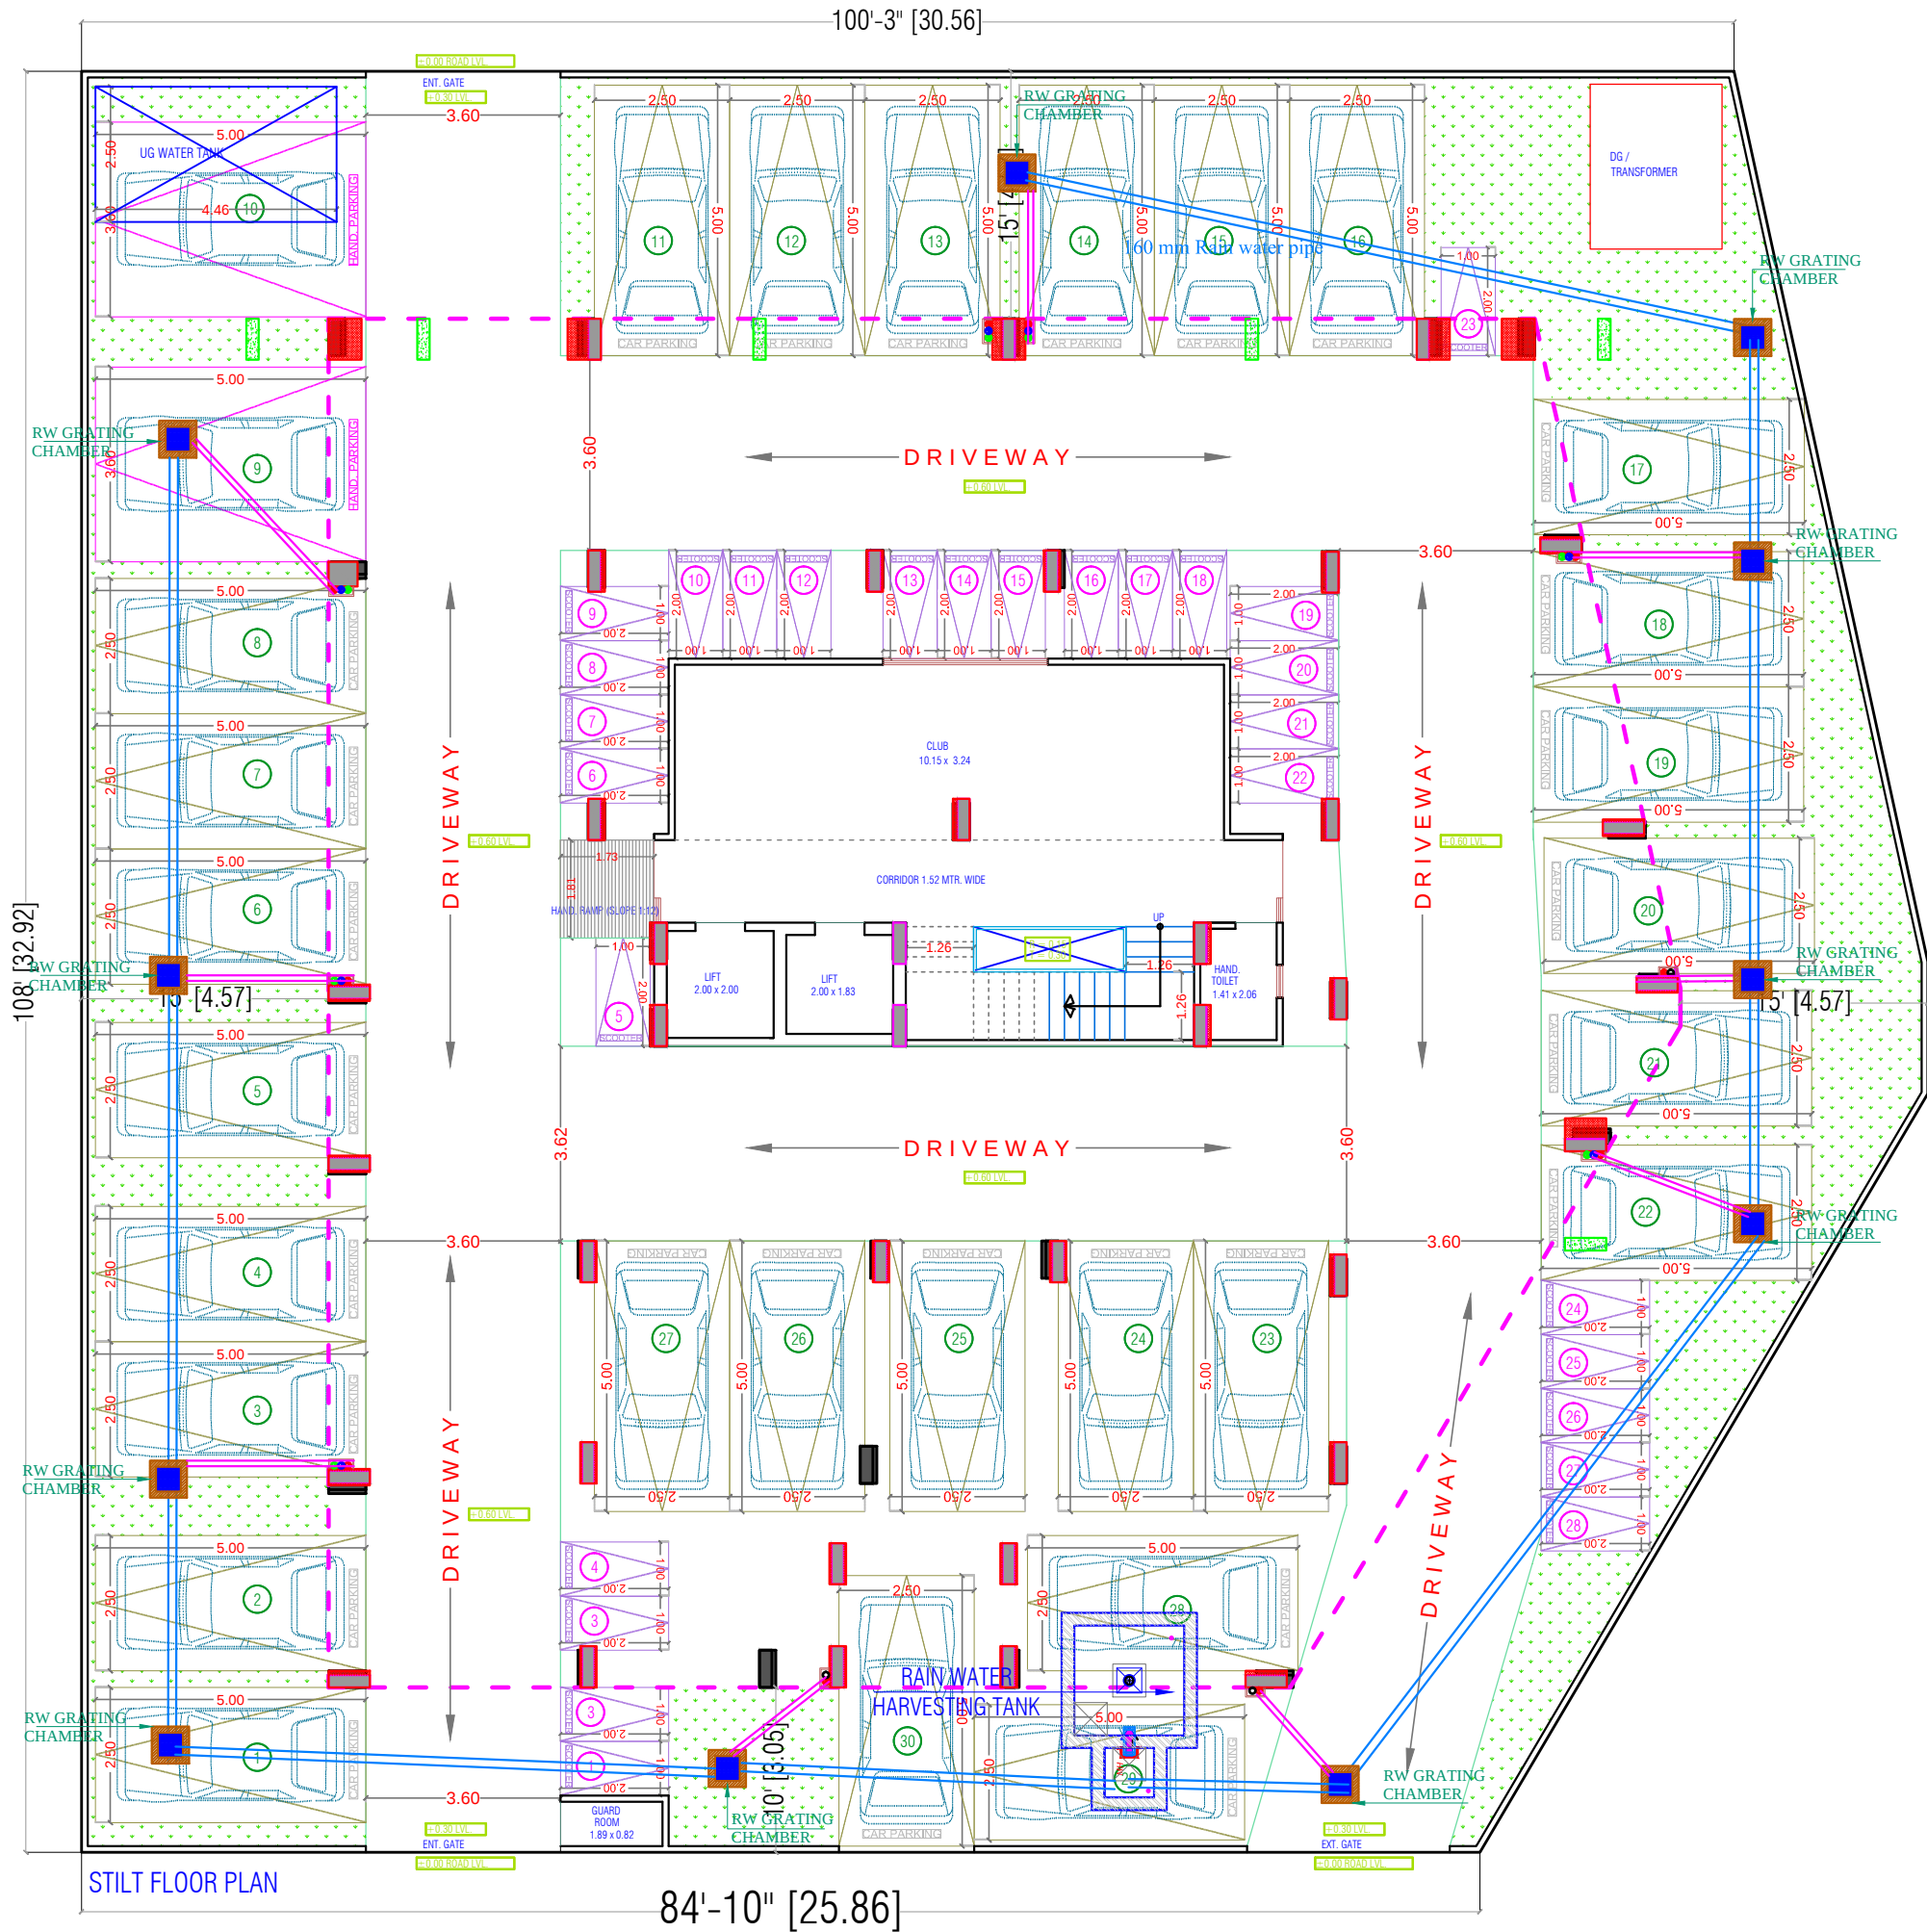

SYMBOL	DESCRIPTION
	110 mm Soil Waste Water Pipe
	110 mm Waste Water Pipe
	110 mm Rain Water Pipe
	160 mm Rain Water Pipe Slope 1:200
	110 mm Rain Water Pipe Slope 1:200
	RC-12"x12" Depth According to Slope
	RC-18"x18" Depth According to Slope
	RC-24"x24" Depth According to Slope
	Flow Direction

SIGN:-	
	RAMESH KUMAWAT M.E.P. CONSULTANT B.E. CIVIL

SPACE CONSULTANT	
PLOT-A-173, JAGDAMBA NAGAR, HEERAPURA POWER HOWER, JAIPUR (RAJ.) 302024	

ARCHITECT :-	
FRANK SQUARE	
ARCHITECTURE PLANNER DESIGNER C-49 VIDYA APARTMENT PARAS MARG, BAPU NAGAR JAIPUR, (RAJ.) Email-afranksquare@gmail.com Mobile-9461302542	

PROJECT :-	
PROPOSED BUILDING AT PLOT NO-26,27,28,29,30,& 31, KRISHNA SAROVER JAIPUR	

BUILDING NAME	
SHIVAM GRAND	

DEVELOPER NAME	
SHIVAM BUILDERS AND DEVELOPERS	

DRAWING:	
STILT FLOOR EXTERNAL STORM DRAIN AND RAIN WATER CHAMBER PIPE ROUTE FOR RERA SUBMISSION PLAN	

DATE	
SCALE:-	N.T.S.