


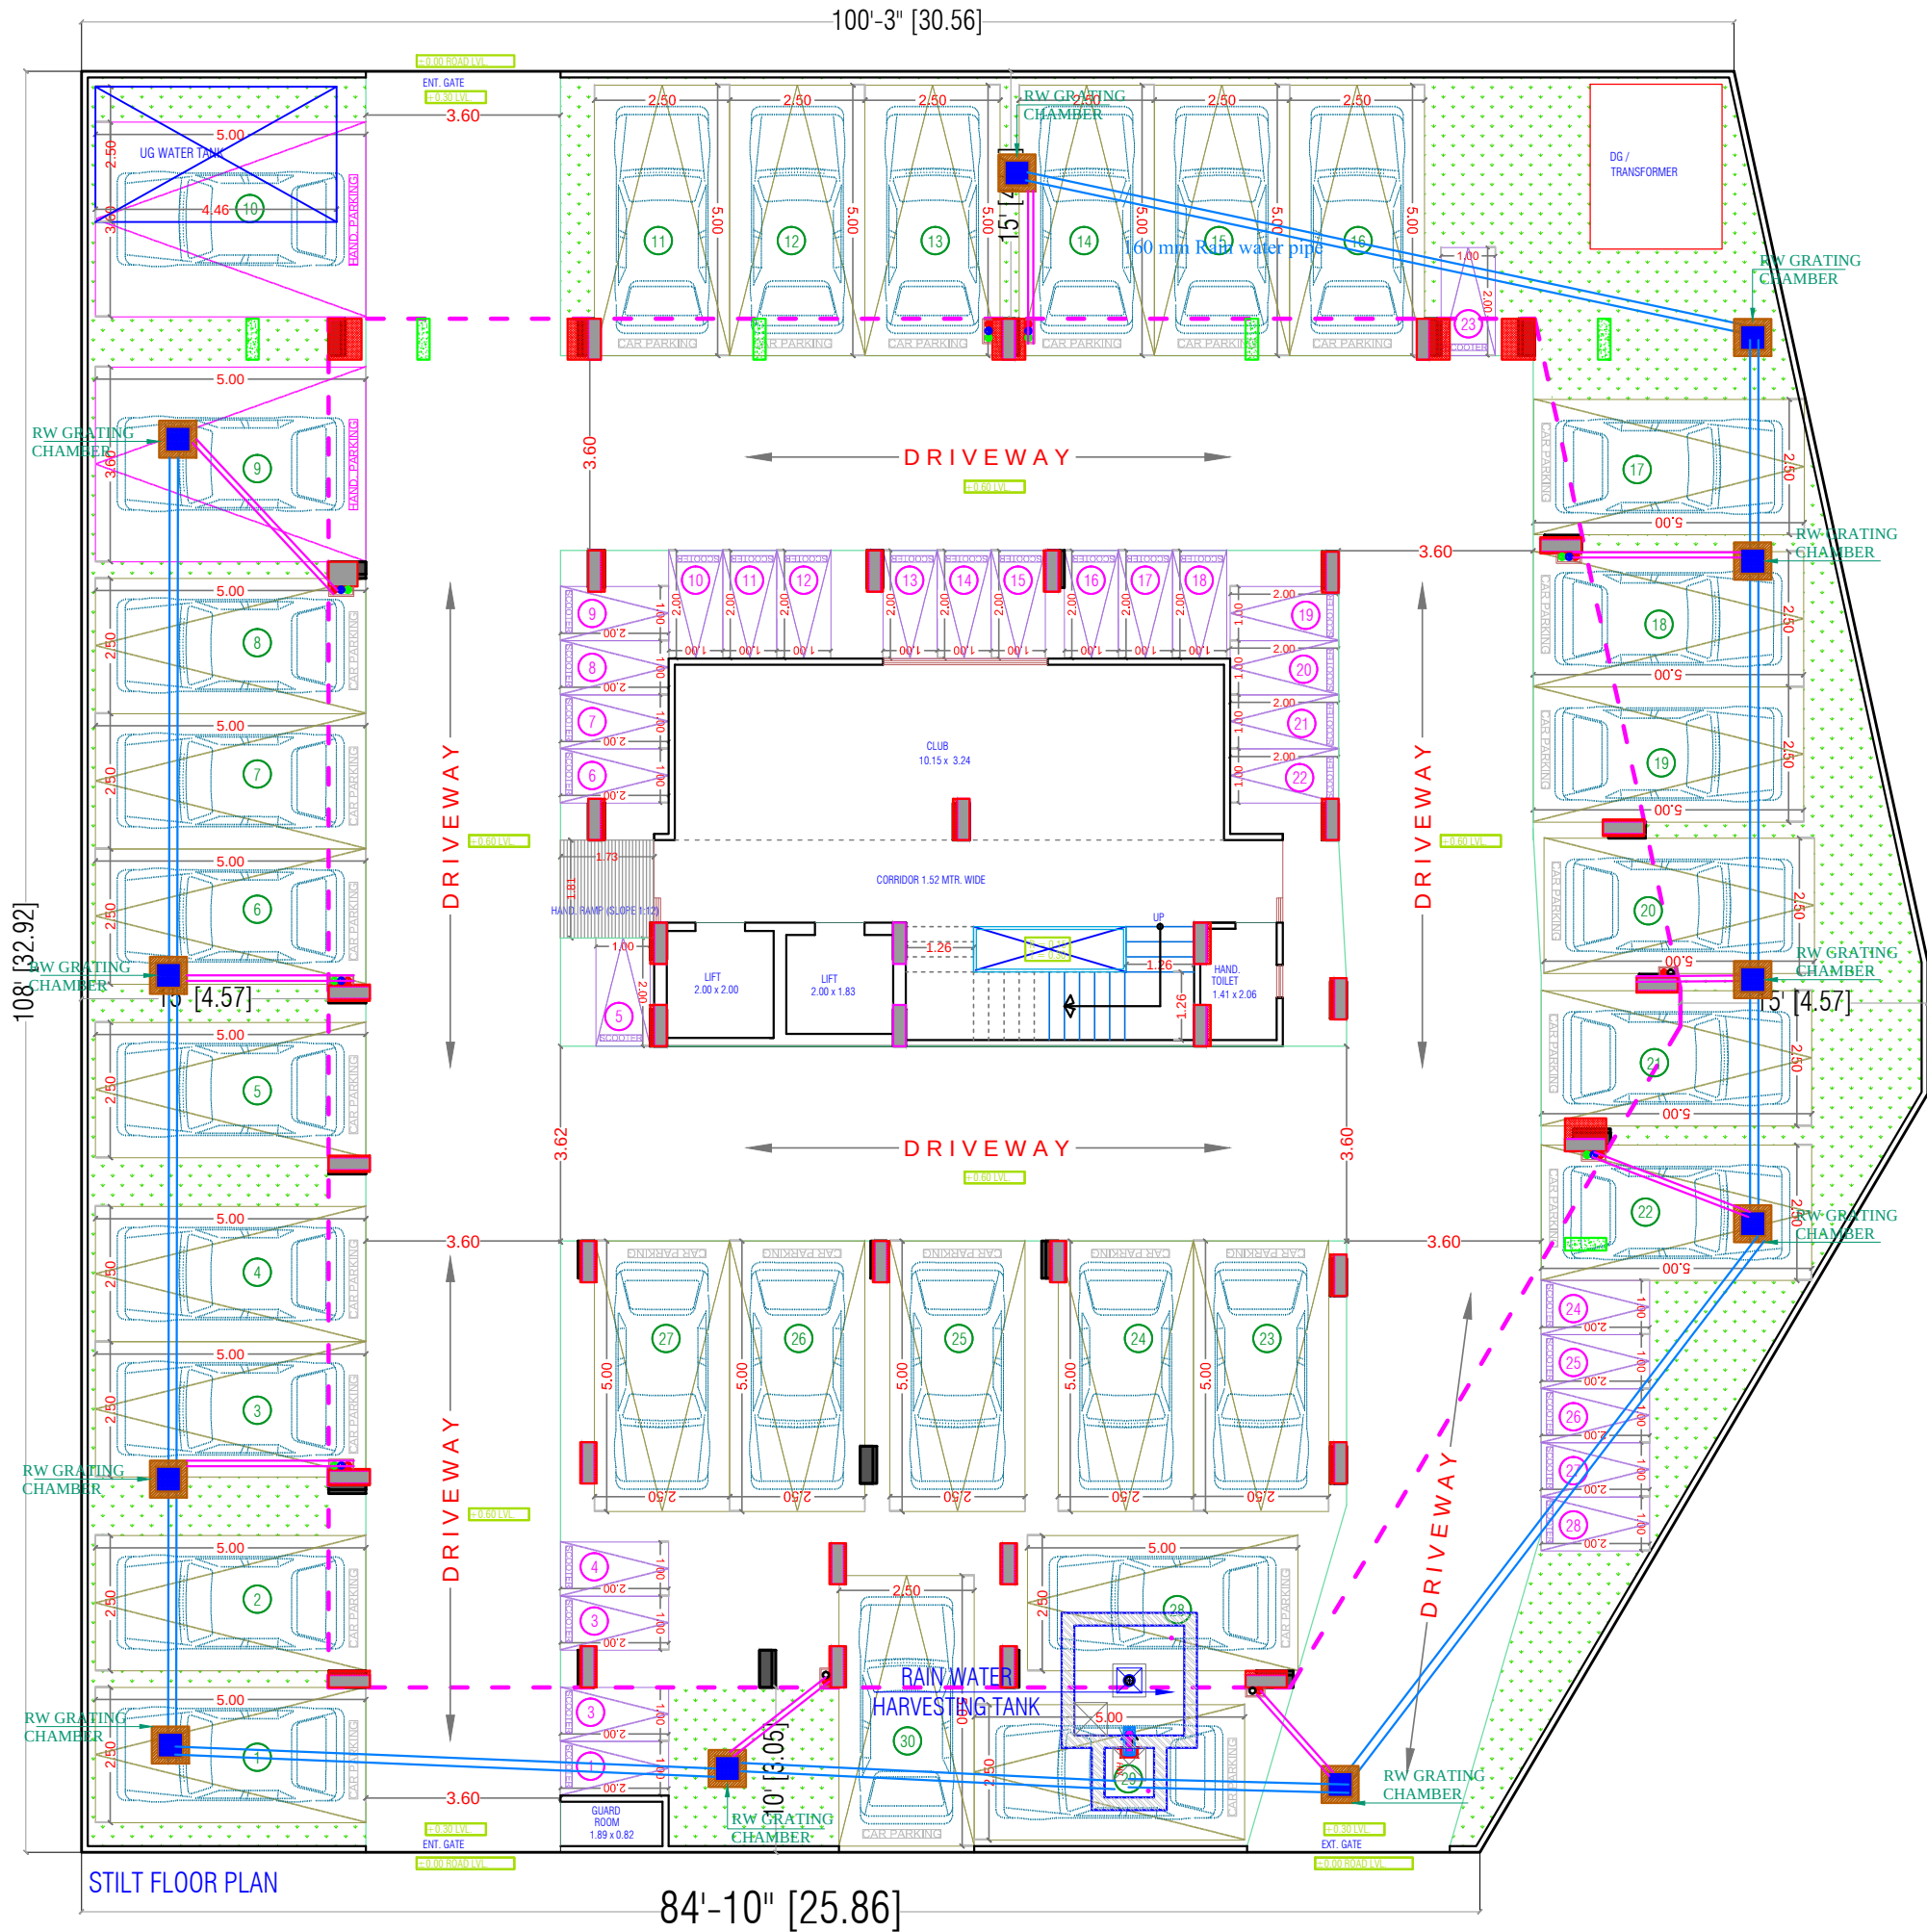

SYMBOL	DESCRIPTION
	Ø 110 mm Soil Waste Water Pipe
	Ø 110 mm Waste Water Pipe
	Ø 110 mm Rain Water Pipe
	Ø 160 mm Rain Water Pipe Slope 1:200
	Ø 110 mm Rain Water Pipe Slope 1:200
	RC-12"X12" Depth According to Slope
	RC-18"X18" Depth According to Slope
	RC-24"X24" Depth According to Slope
	Flow Direction

SIGN:-

RAMESH KUMAWAT
M.E.P. CONSULTANT
B.E. CIVIL

SPACE CONSULTANT

PLOT-A-173, JAGDAMBA NAGAR, HEERAPURA
POWER HOWER, JAIPUR (RAJ.) 302024

ARCHITECT :-

FRANK SQUARE
ARCHITECTURE | PLANNER | DESIGNER
C-49 VIDYA APARTMENT PARAS MARG,
BAPU NAGAR JAIPUR, (RAJ.) Email-afranksquare@gmail.com
Mobile-9461302542

PROJECT :-

**PROPOSED BUILDING AT PLOT
NO-26,27,28,29,30,& 31, KRISHNA
SAROVER JAIPUR**

BUILDING NAME

SHIVAM GRAND

DEVELOPER NAME

SHIVAM BUILDERS AND DEVELOPERS

DRAWING:

STILT FLOOR
EXTERNAL STORM DRAIN AND RAIN
WATER CHAMBER PIPE ROUTE FOR
RERA SUBMISSION PLAN

DATE

SCALE:-

N.T.S.

