


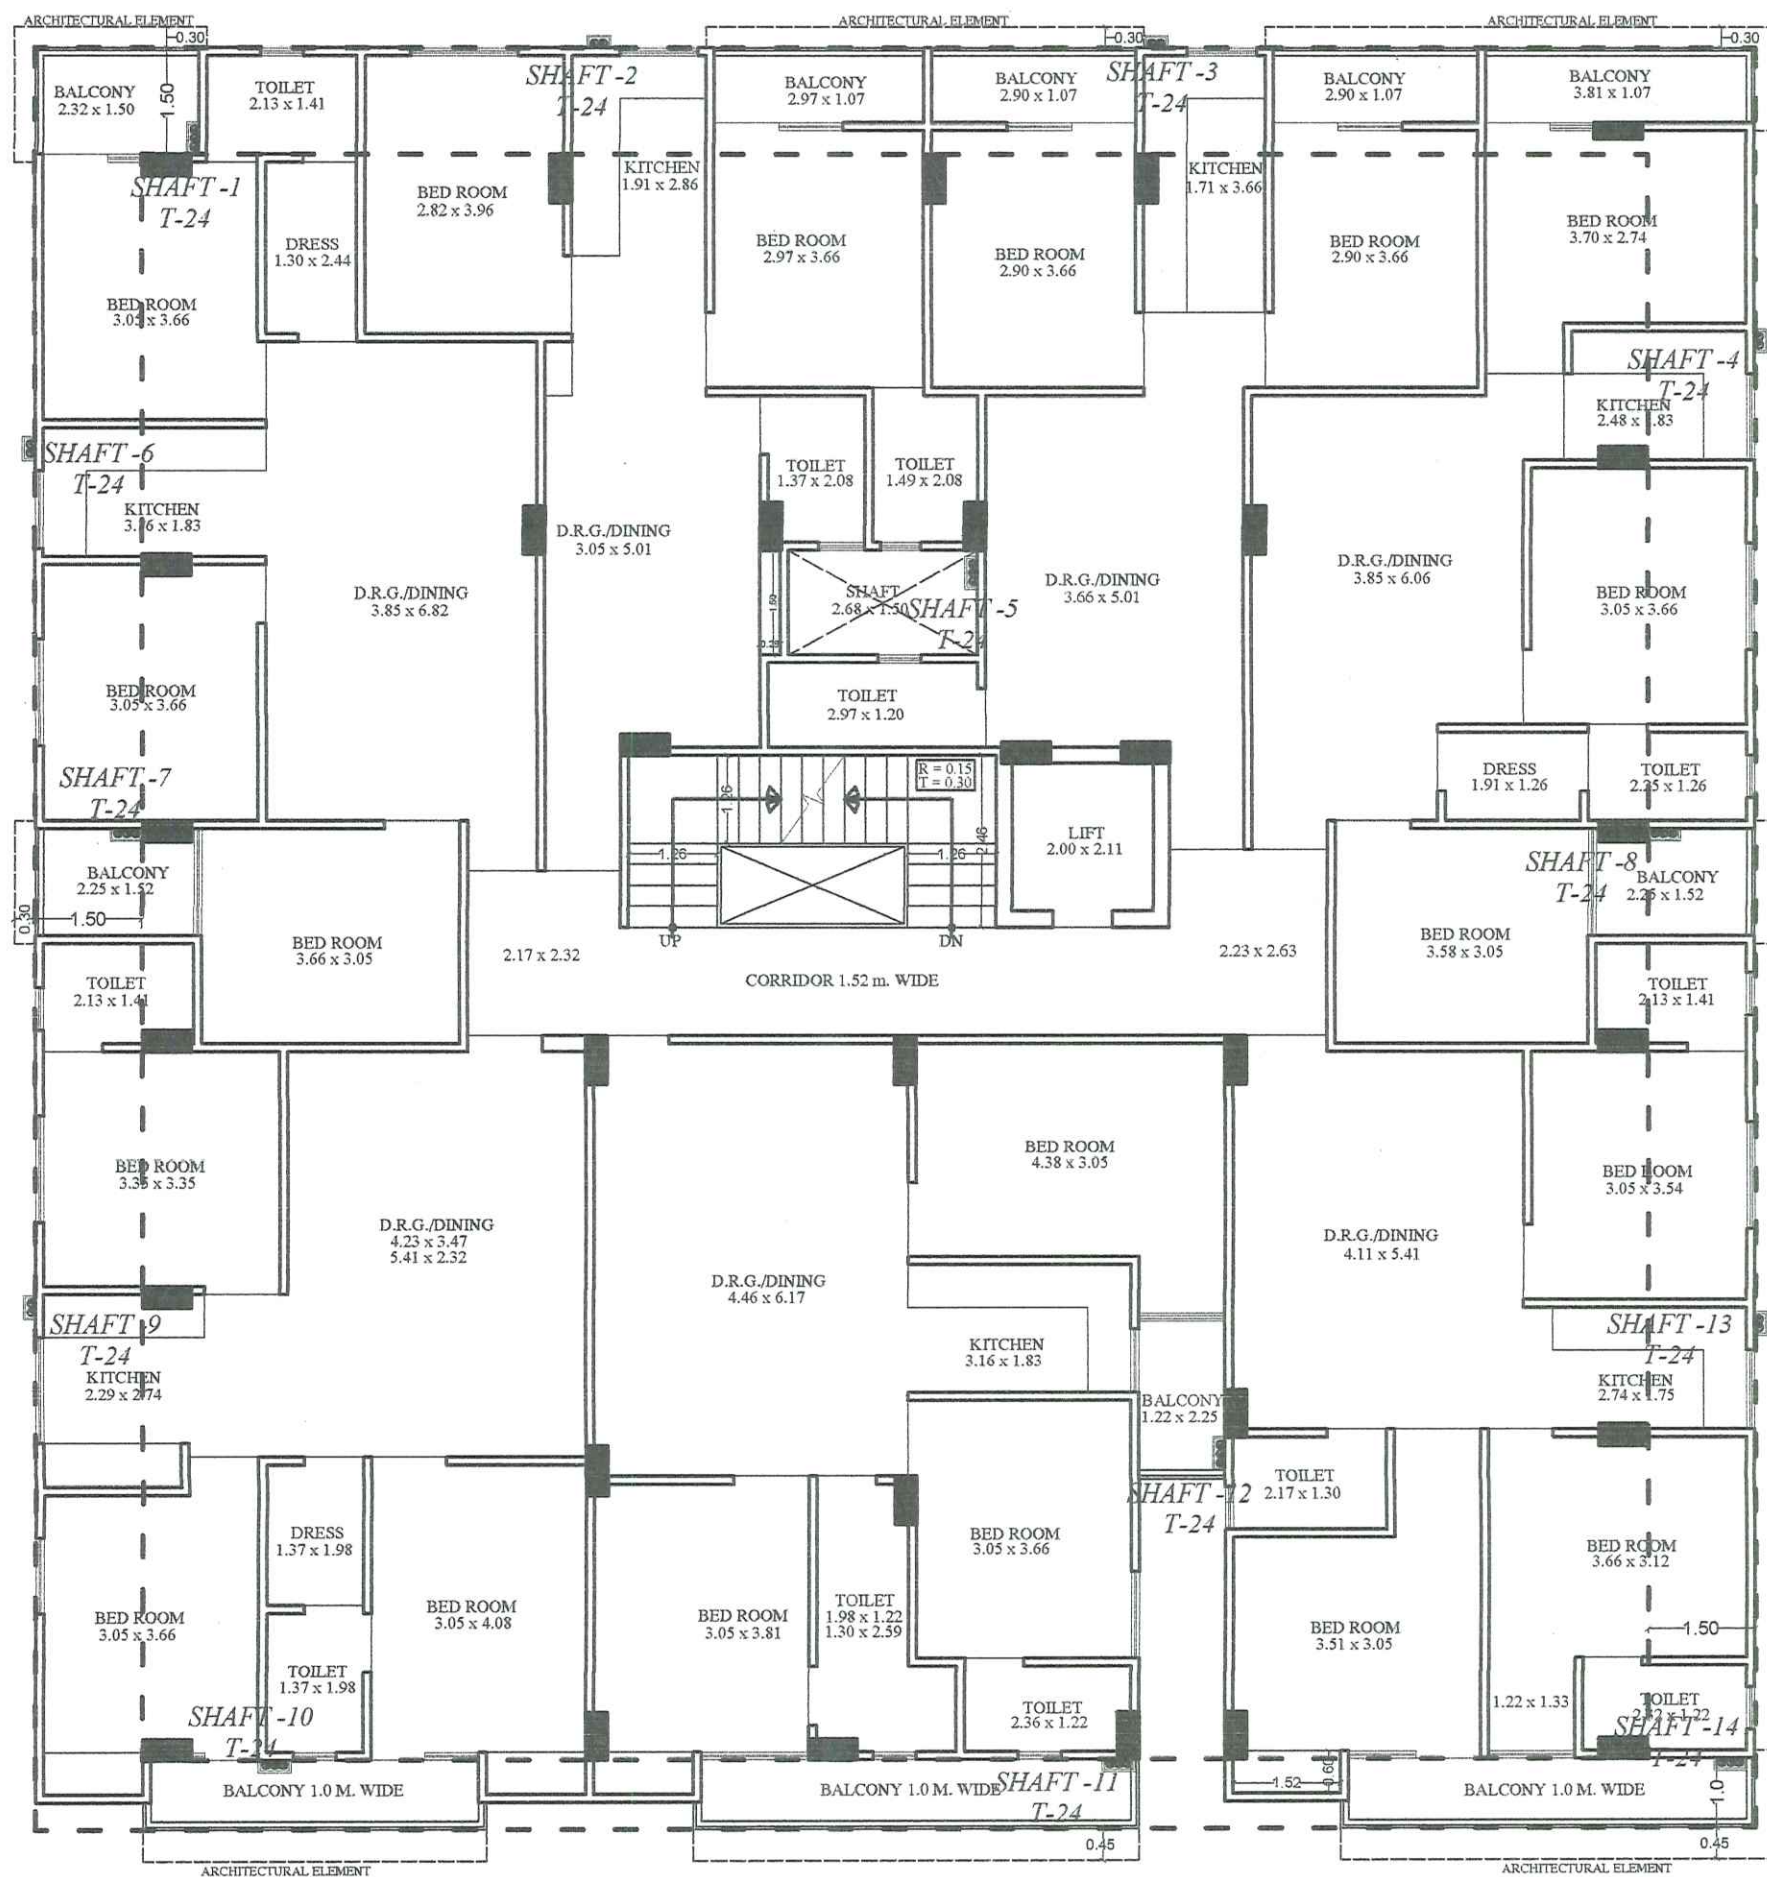

1st TO 5th FLOOR PLAN

For-MOTHERS BUILDERS
 Patner

SHAFT MARKING KEY PLAN

SERVICES CONSULTANT:
 PLOT-A-173, JAGDAMBA NAGAR, HEERAPURA
 POWER HOWER, JAIPUR (RAJ) 302024

ARCHITECTS:-

FRANK SQUARE

ARCHITECTURE | PLANNER | DESIGNER
 C-49 VIDYA APARTMENT PARAS MARG,
 BAPU NAGAR JAIPUR, (RAJ.)
 Email-afranksquare@gmail.com
 Mobile-9461302542

Project:

PROPOSED BUILDING AT PLOT
 NO-14, 15, 16, 17, 18, 23, 24, 25, 26,
 27, PREAM SAROVAR, JAIPUR

Drawing:

WATER SUPPLY SCHEMATIC
 DIAGRAM

DRN BY :

CHCKD BY :

APPRVD BY :

DATE:-

SERVICES CONSULTANT:
PLOT-A-173, JAGDAMBA NAGAR ,HBERAPURA
POWER HOWER ,JAIPUR (RAJ) 302024

ARCHITECTS:-
FRANK SQUARE
ARCHITECTURE | PLANNER | DESIGNER
C-49 VIDYA APARTMENT PARAS MARG,
BAPU NAGAR JAIPUR, (RAJ.)
Email-afranksquare@gmail.com
Mobile-9461302542


Project:
PROPOSED BUILDING AT PLOT
NO-14, 15, 16, 17, 18, 23, 24, 25, 26,
27, PREAM SAROVAR, JAIPUR

Drawing:
WATER SUPPLY SCHEMATIC
DIAGRAM

DRN BY : CHCKD BY :

APPRVD BY : DATE:-

WATER SUPPLY SCHEMATIC DIAGRAM

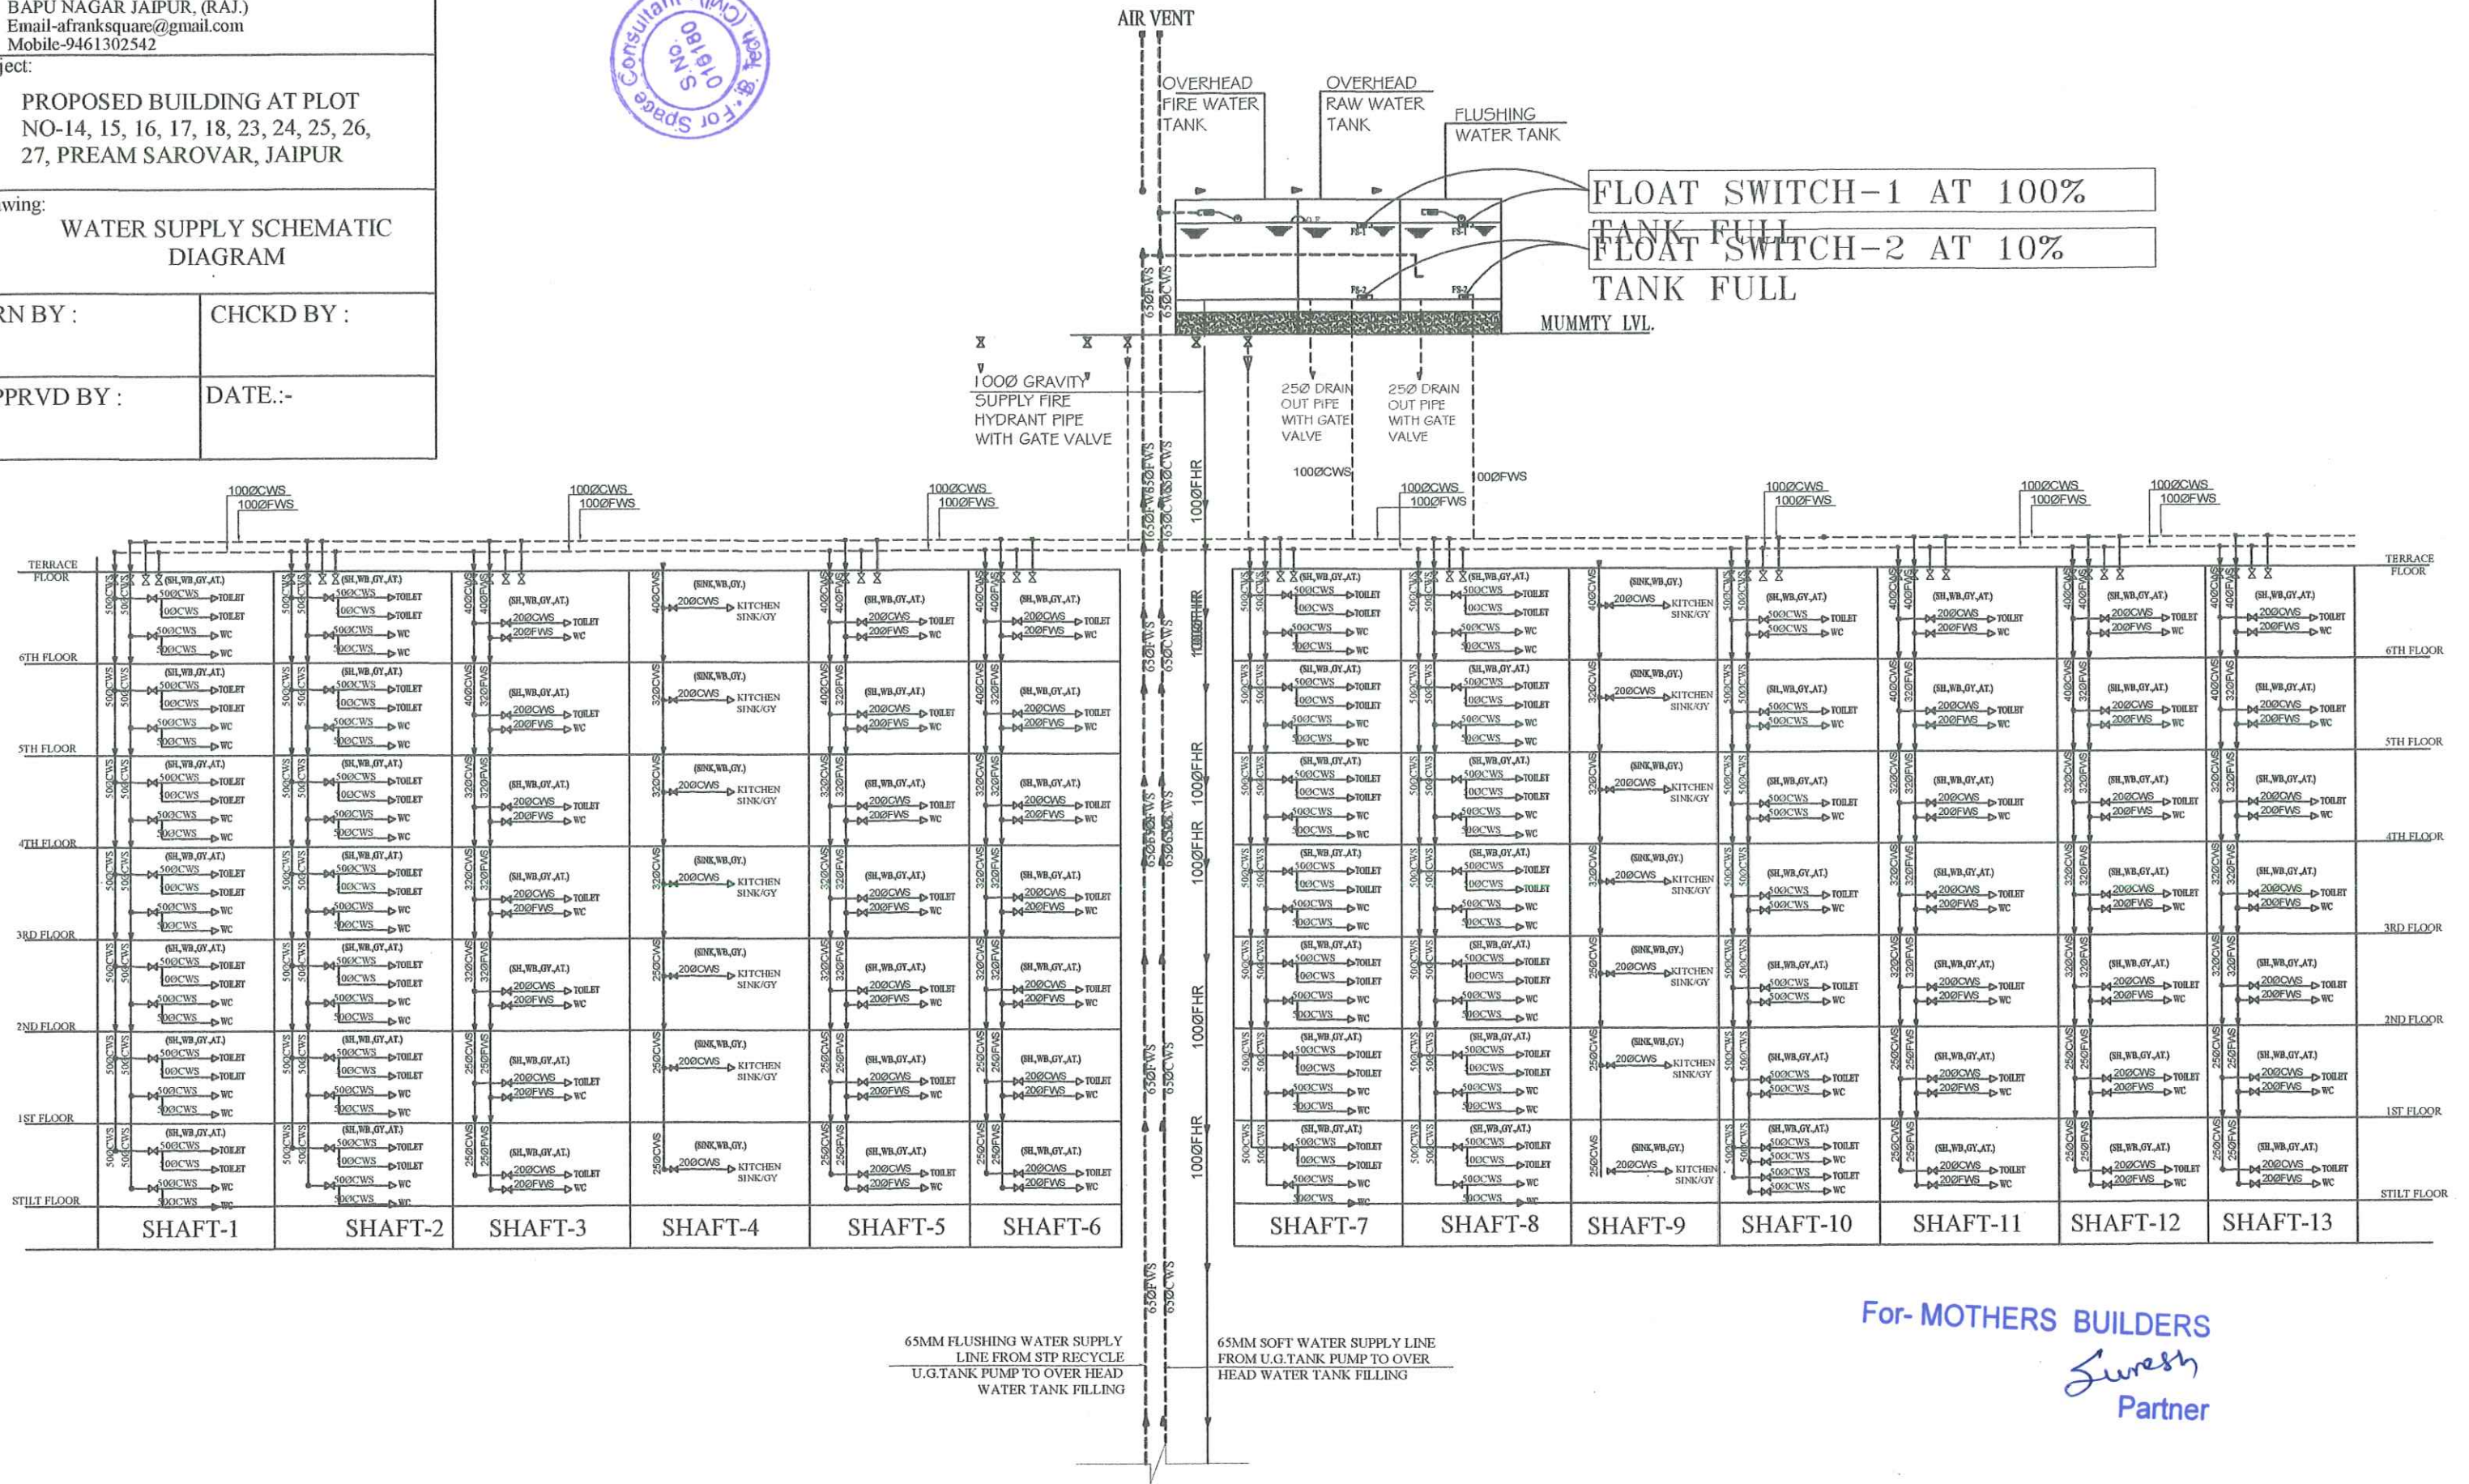

For- MOTHERS BUILDERS
Suresh
Partner