


PROPOSED RAIN WATER STROME NETWORK LAYOUT

PLAN OF SANJIV NAGAR

KHASRA NO . 2290
VILLAGE/TOWN - BALI, DISTT. - PALI (RAJASTHAN)

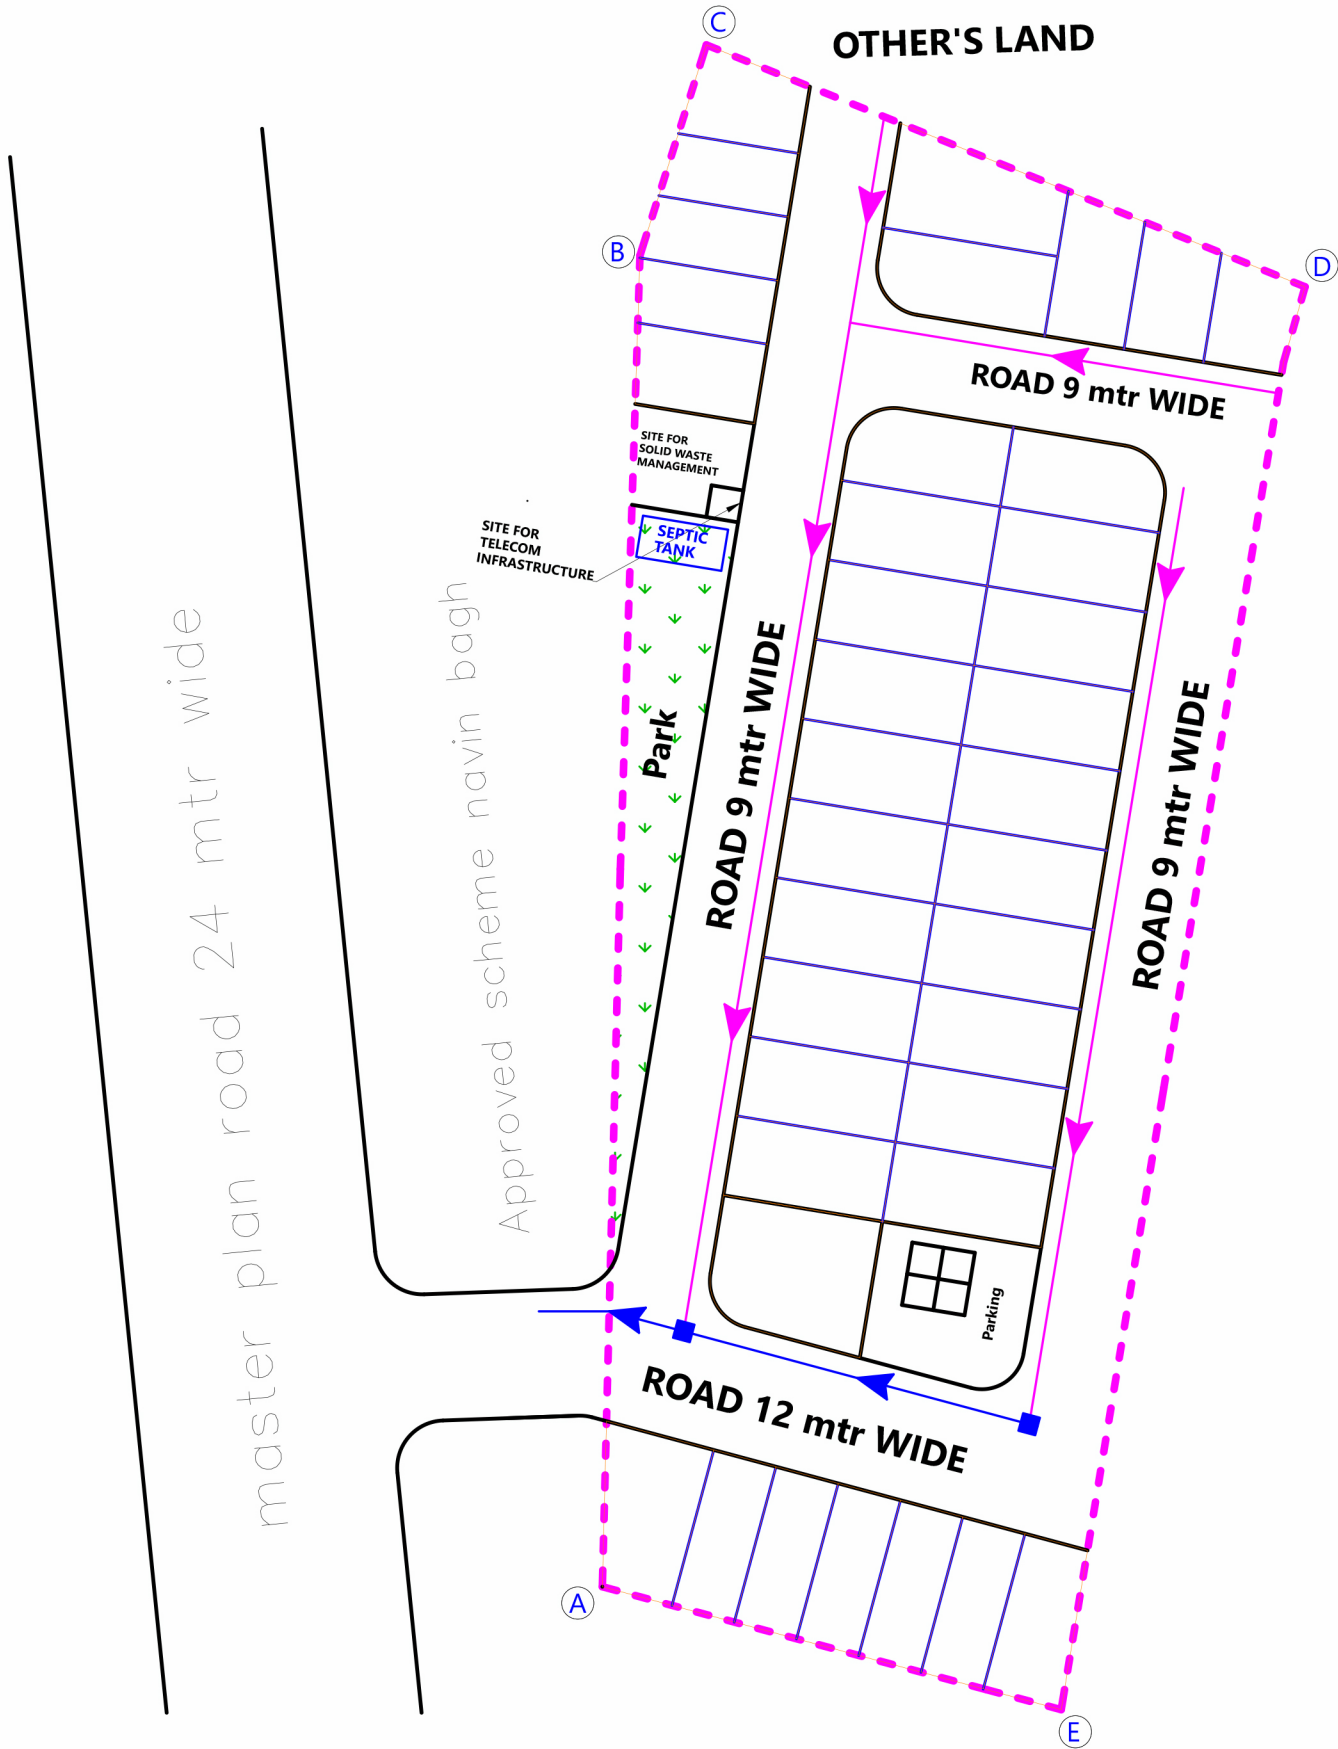

Sanjay
SANJAY KADAV
B.TECH (CIVIL)

LEGENDS

	PIPE DRANE
	INLET STRUCTURE (450X450X600)
	FLOW DIRECTION
	SAUCER DRAIN