


Layout Plan of Water Supply Distribution System For " MANIPAL NAGAR "

AT REVENUE- VILLAGE- DAHMI KALAN , TEH.- SANGANER , JAIPUR

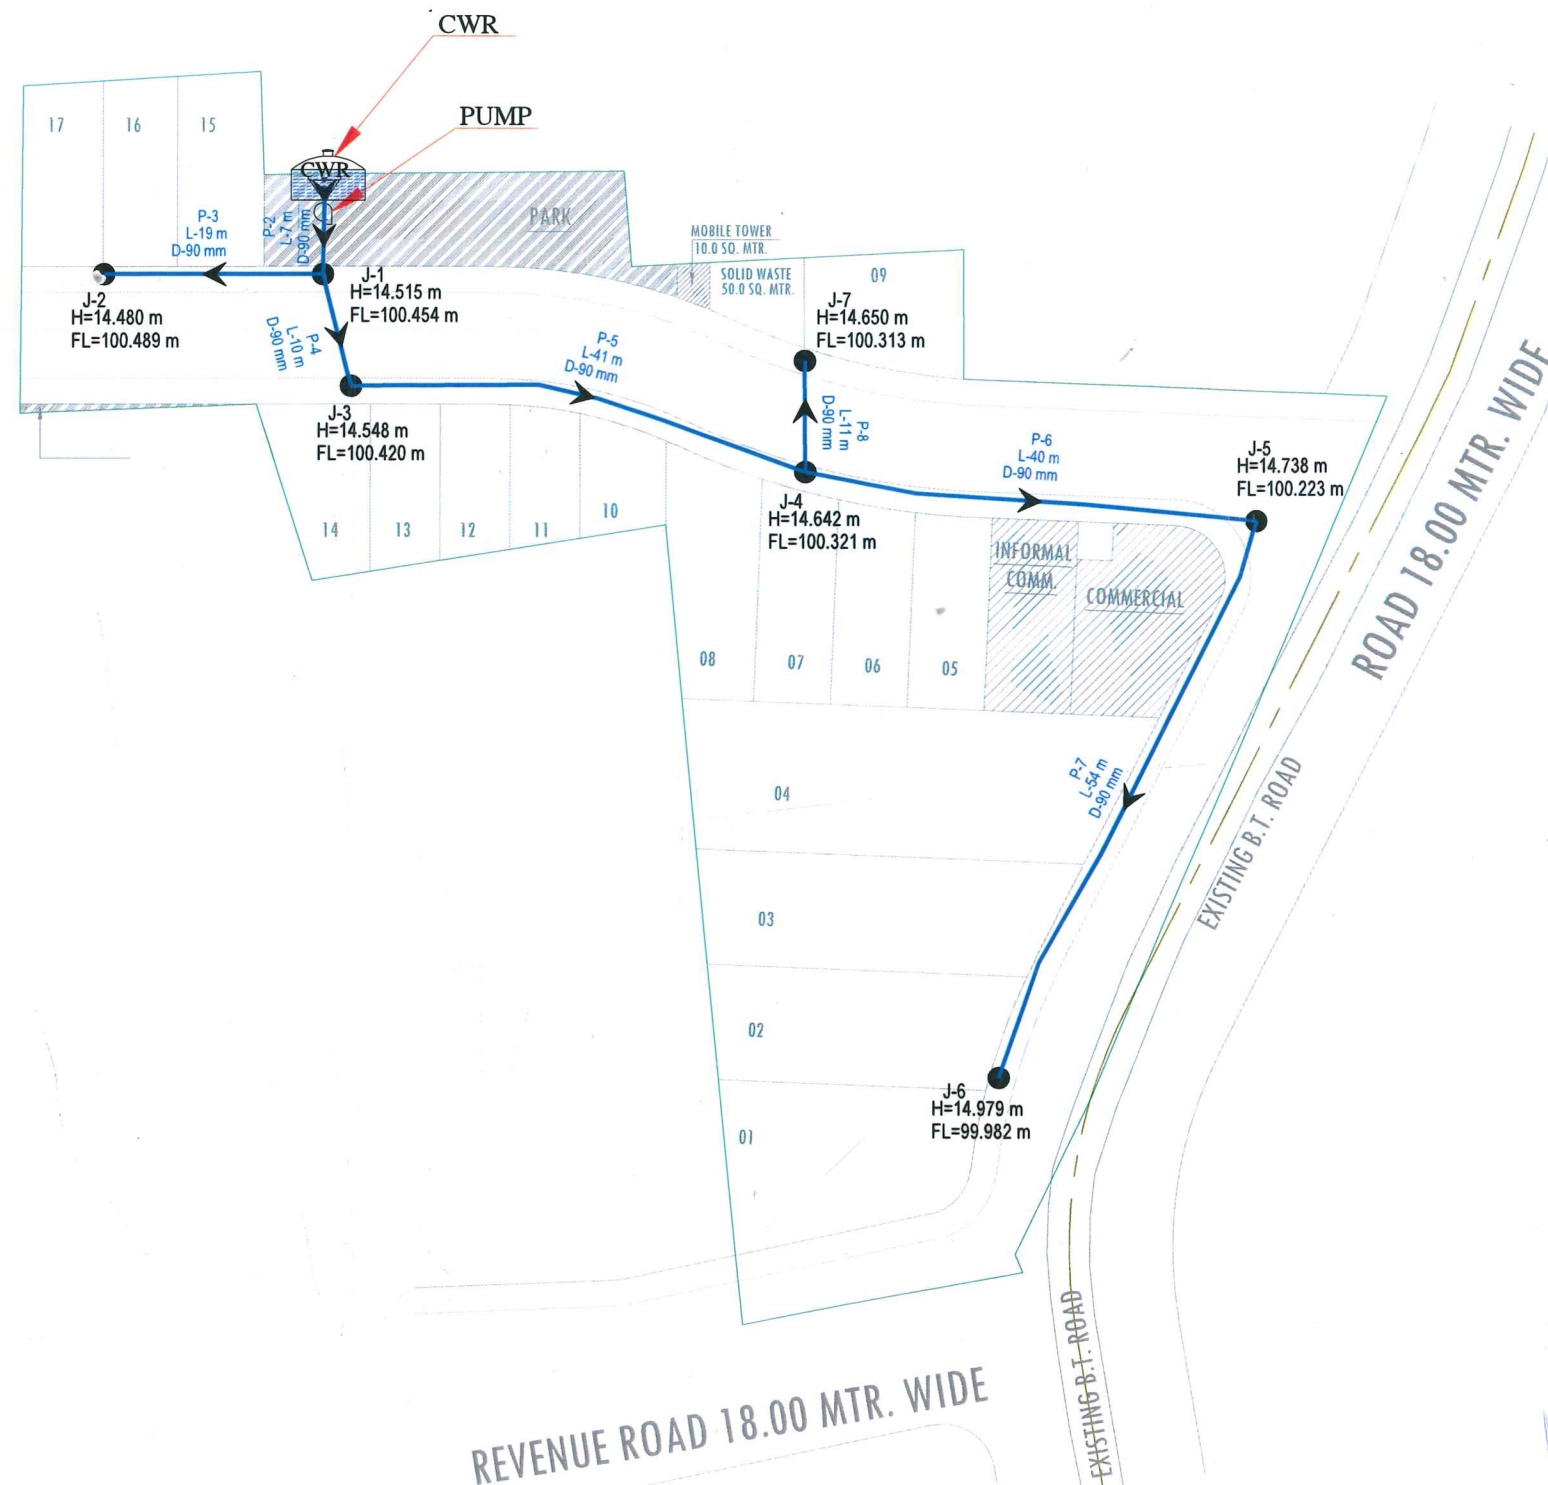

LAY-OUT PLAN OF

(ROADS , ☐ ELECTRICALS , ☐ SEWER LINE ☐
WATER SUPPLY ☒ & RAIN WATER HARVESTING) ☐

Notes:-

1. ALL DIMENSIONS ARE IN METER & DIAMETERS ARE IN MILLIMETER, UNLESS OTHERWISE SPECIFIED.
2. EARTH COVER PROVIDED ABOVE PIPE SHALL BE MINIMUM 1.0 M.
3. PIPE MATERIAL HDPE PIPE.

LEGENDS :- WATER SUPPLY NETWORK LEGENDS :

Symbols	Relation To	Nos. / LEN.
	90 mm DIA PIPE	185 Mtr.
	JUNCTION NO. PRESSURE ELEVATION	
	PIPE NUMBER FLOW DIRECTION LENGTH DIAMETER	
	CWR	Water Line Slope
	PUMP	

NAME OF SCHEME :-

PROPOSED LAYOUT PLAN OF
" **MANIPAL NAGAR** "
AT REVENUE- VILLAGE- DAHMI KALAN ,
TEH.- SANGANER , JAIPUR

DRAWING TITLE:-


Layout Plan of Water Supply
Distribution System For

ENGINEERING CONSULTANT:-

Naapchitra
-Naapchitra Consultancy-
Add.- 729, 7th Floor, Mansarovar Plaza,
Mansarovar, Jaipur (Raj.) 302020
Mob.- 7742865682, 9785400988
Mail - naapchitraconsultancy@gmail.com

DESIGN BY:-

CIVIL TECH ENGINEERING SOLUTION
LAND SURVEY/GPS SURVEY/ENGINEERING DESIGN/CADD DESIGNING
Shiv Colony ,Near Poornima University,
Sitapura (Rajasthan)-303905
Mob:-9664240082
Email:- civiltech930@gmail.com

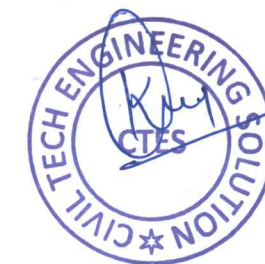

Tanish
B. TECH (Civil)
Ser No. 021109