




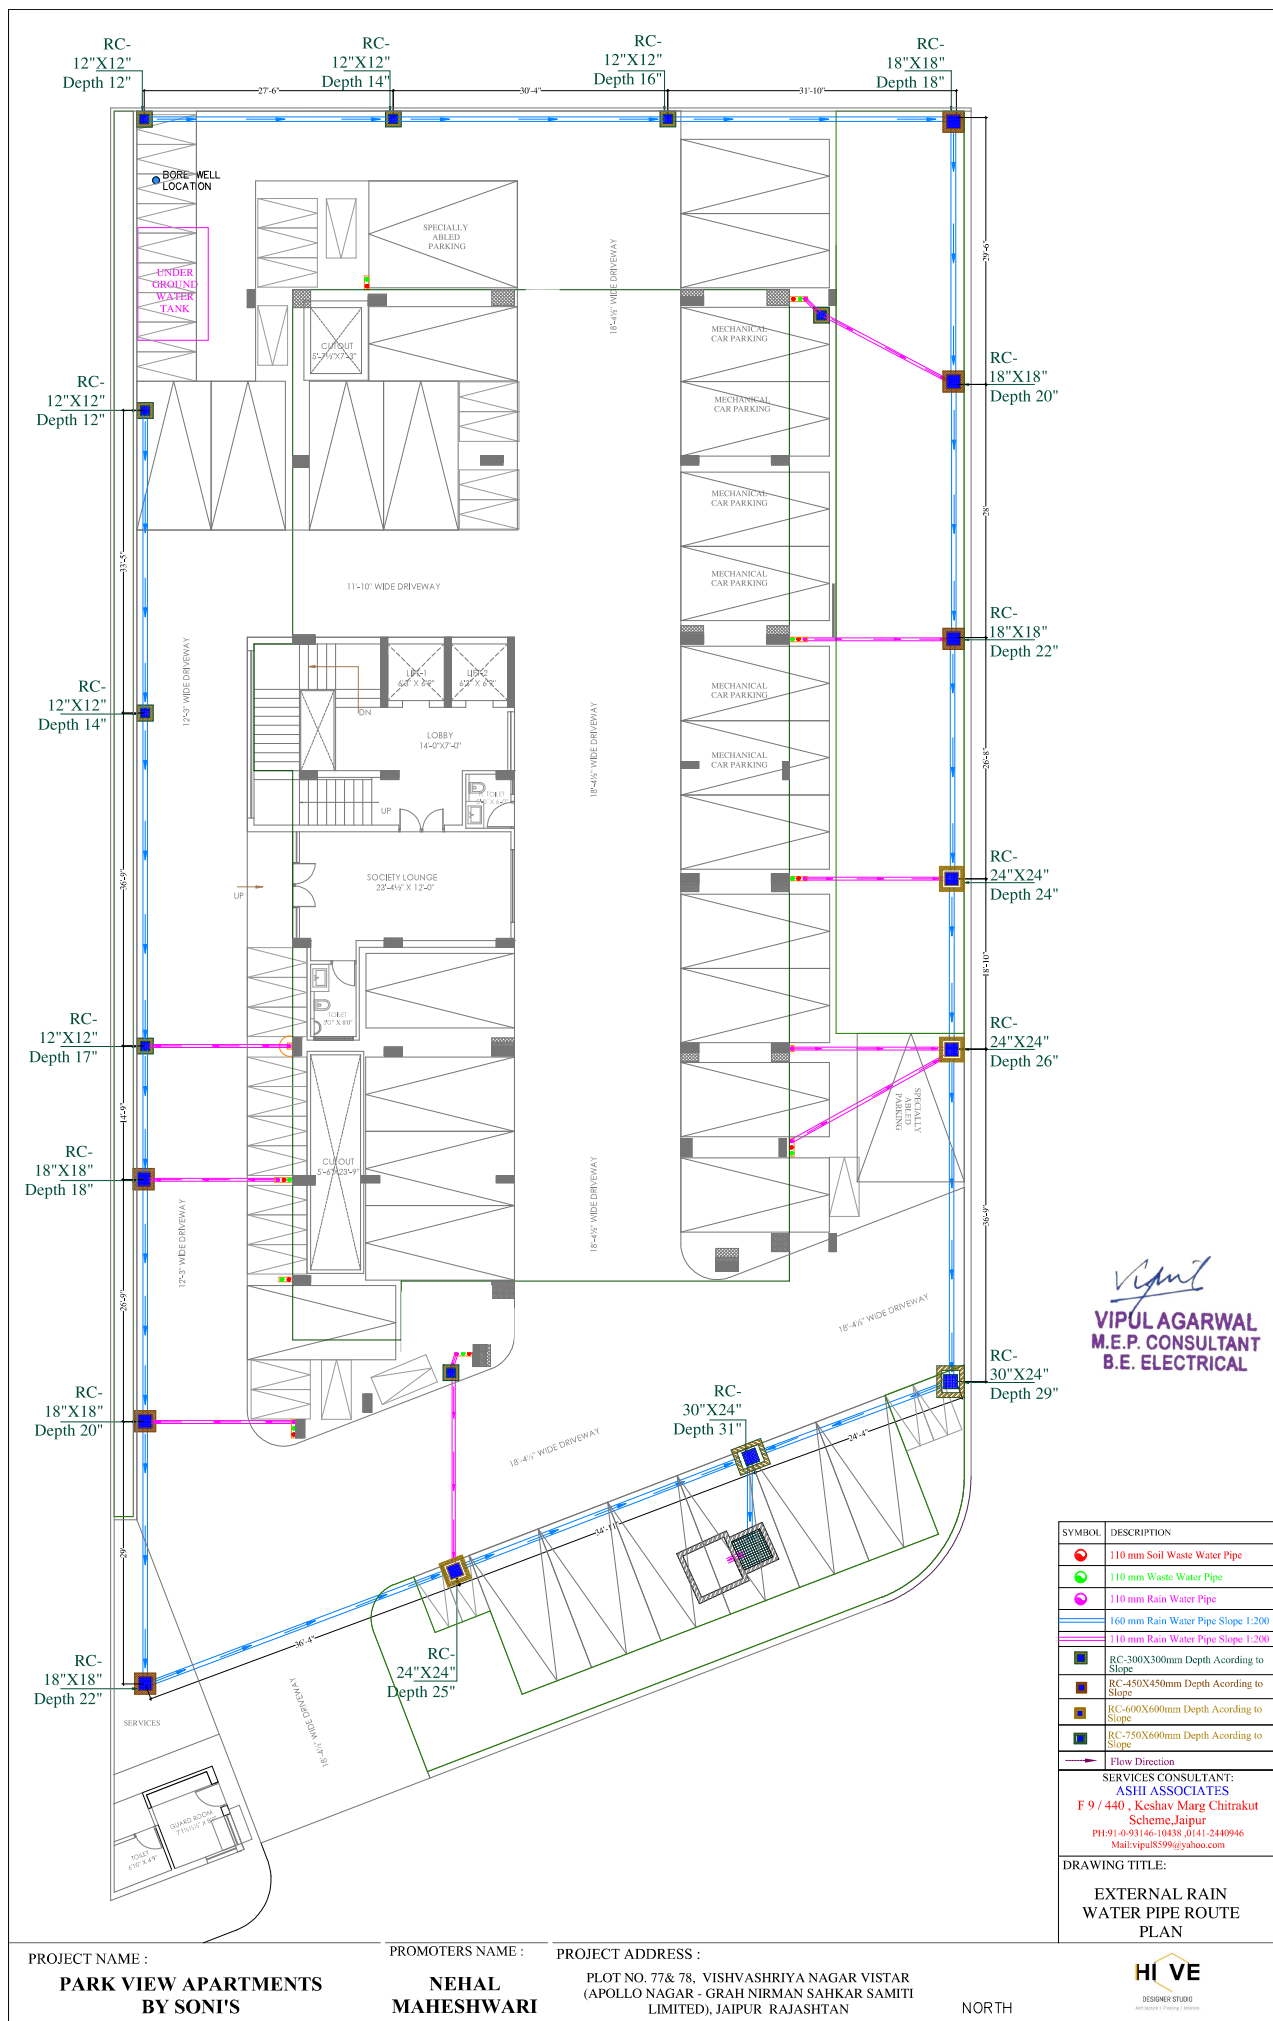

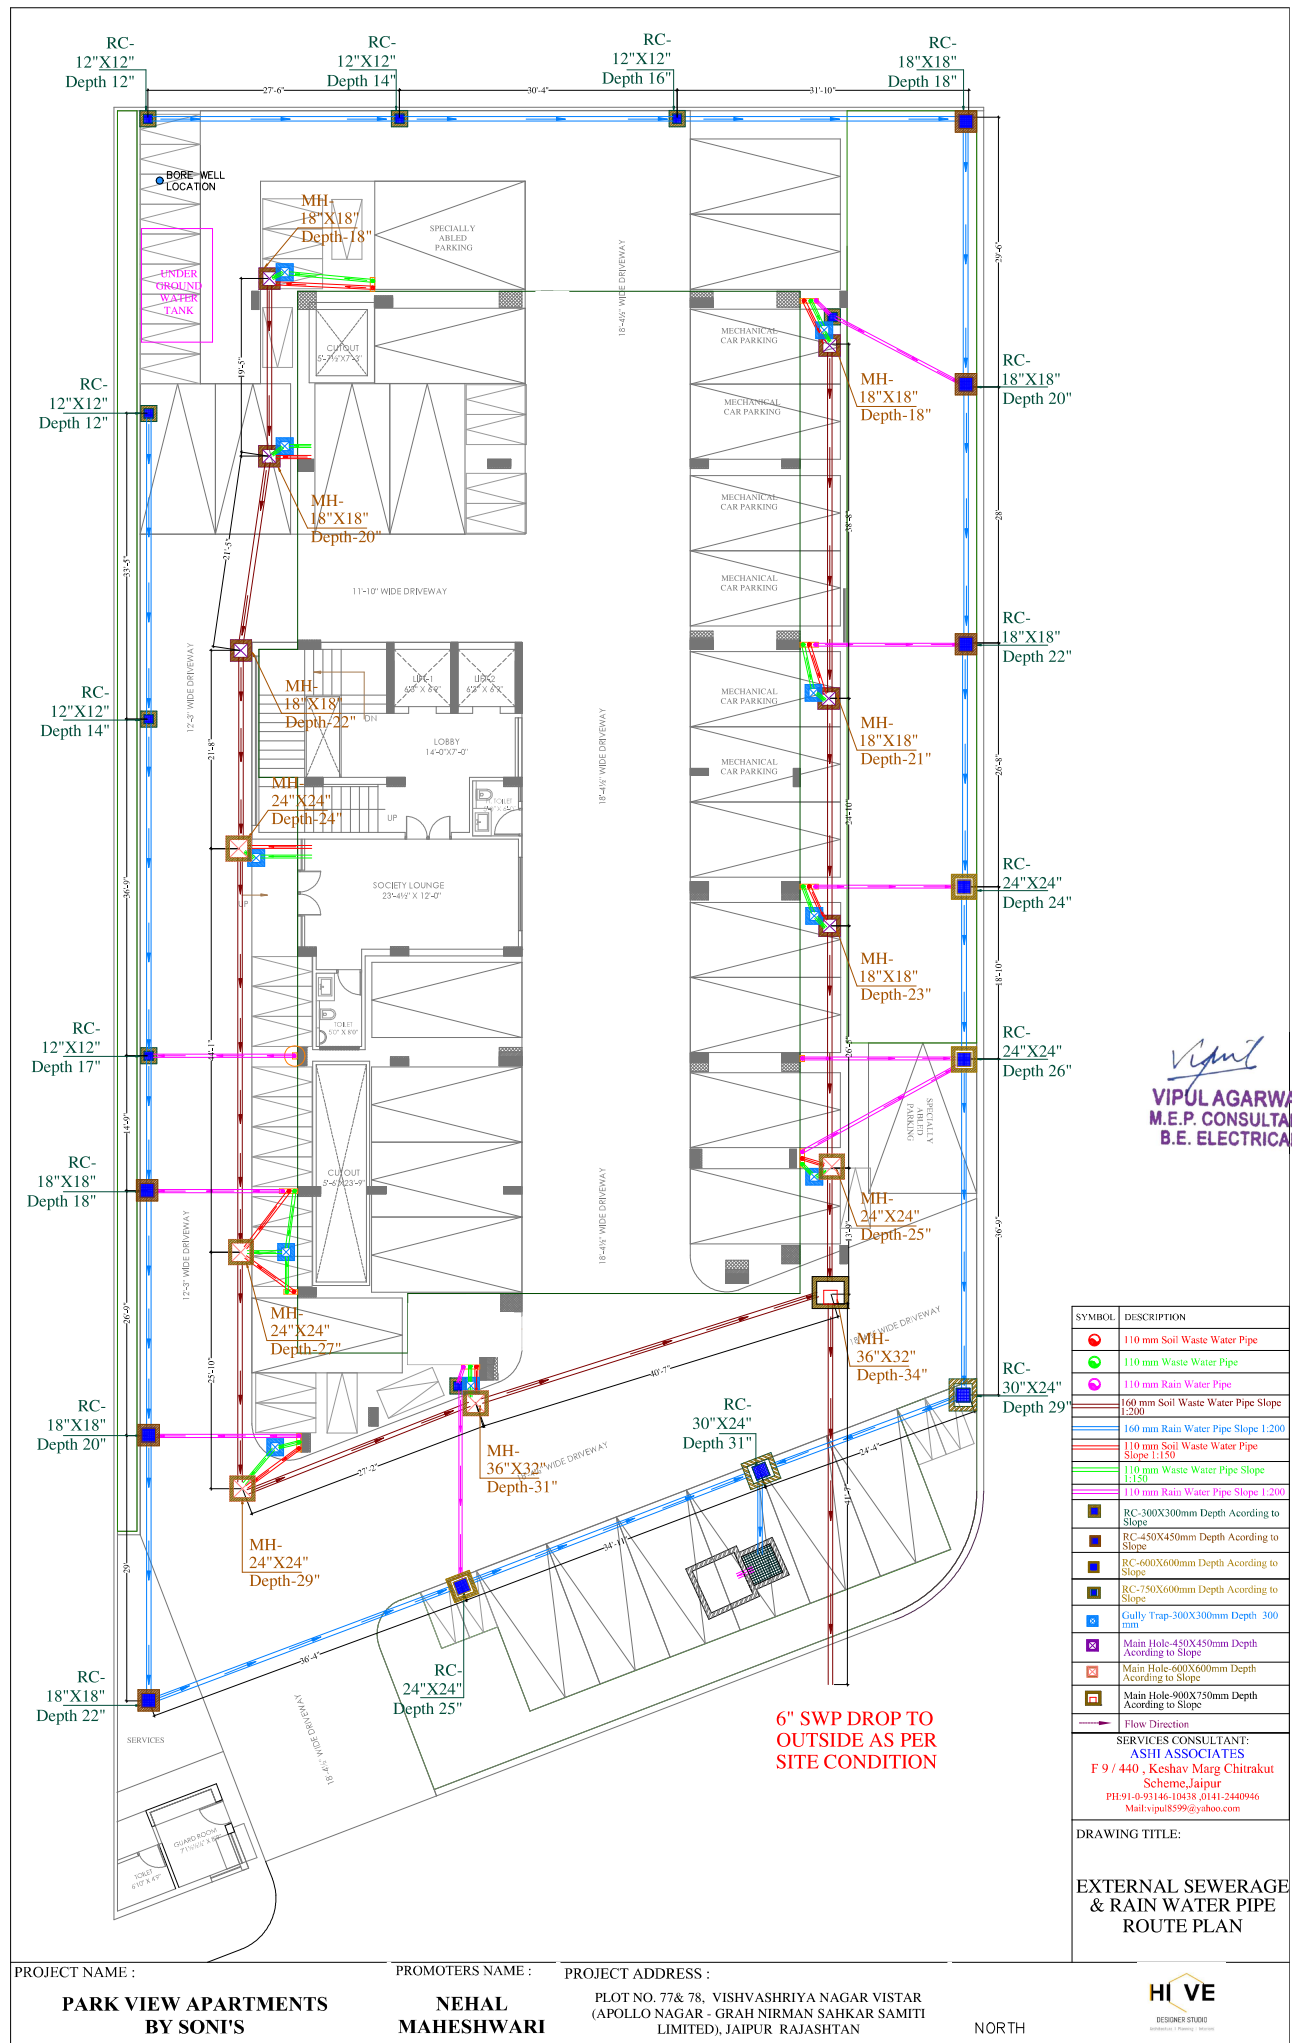

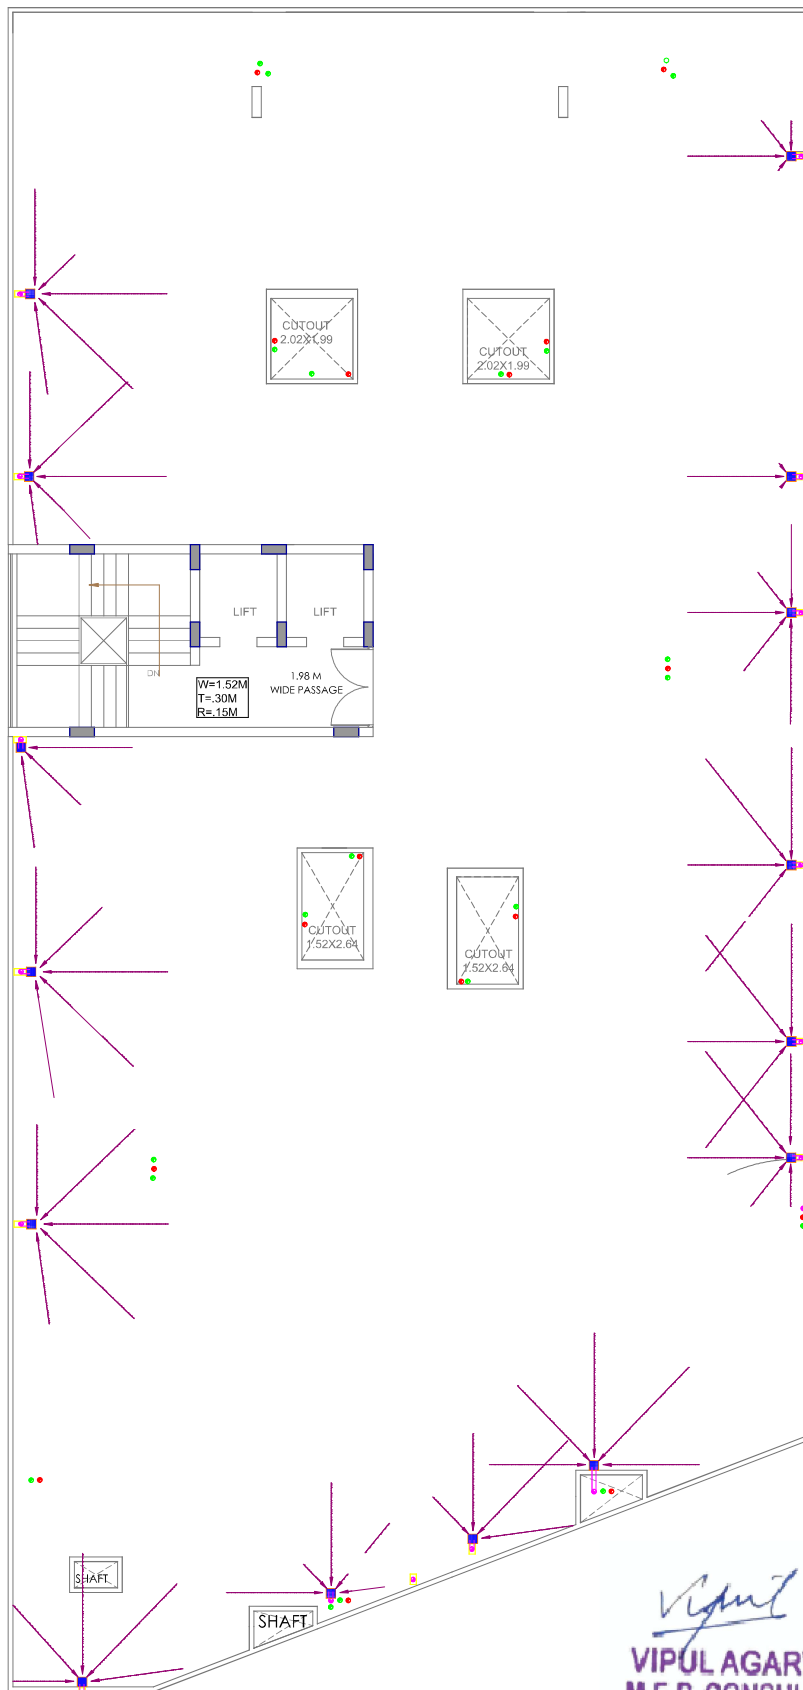

SYMBOL	DESCRIPTION
	110 mm Soil Waste Water Pipe
	110 mm Waste Water Pipe
	110 mm Rain Water Pipe
	110 mm Soil Waste Water Pipe
	110 mm Waste Water Pipe
	110 mm Rain Water Pipe
	KHURRA 9'X9'
	Flow Direction
SERVICES CONSULTANT: ASHI ASSOCIATES F 9 / 440 , Keshav Marg Chitrakut Scheme,Jaipur PH:91-0-93146-10438 ,0141-2440946 Mail:vipul8599@yahoo.com	
DRN BY- NITIN	CKD BY- SANJAY
	SCALE-
APPD. BY:- VIPUL AGARWAL	
DRAWING:	TERRACE FLOOR RAIN WATER SLOPE PLAN

PROJECT NAME :
**PARK VIEW APARTMENTS
BY SONI'S**

PROMOTERS NAME :
NEHAL MAHESHWARI

PROJECT ADDRESS :
**Plot No. 77 & 78, Vishvashriya Nagar Vistar
(Apollo Nagar – Grah Nirman Sahkar Samiti Limited),
Jaipur, Rajasthan**



HI VE
DESIGNER STUDIO
Architecture | Planning | Interiors